

TEXAS PARKS AND WILDLIFE

INVITATION FOR BIDS – MINOR CONSTRUCTION

SEND INVOICE TO:
Anthony Habermann at: Anthony.Habermann@tpwd.texas.gov
&
Kelly Malkowski at: Kelly.Malkowski@tpwd.texas.gov

SUBMIT BIDS ELECTRONICALLY VIA EMAIL TO:
Contract Manager: Anthony.Habermann@tpwd.texas.gov & INFCContracting@tpwd.texas.gov
SUBMIT QUESTIONS VIA EMAIL TO THE ABOVE

BIDDER MUST SIGN BELOW	
BID DEADLINE:	2:00 PM CT December 11, 2025
PROJECT NO.:	MR11005R

BID F.O.B. AGENCY RECEIVING ROOM
UNLESS OTHERWISE SPECIFIED

DESTINATION IF DIFFERENT THAN ABOVE
Lake Corpus Christi State Park 23194 Park Road 25, Mathis, TX 78368

By signing this bid, bidder certifies that if a Texas address is shown as the address of the bidder, bidder qualifies as a Texas bidder as defined in Title 34 TAC Rule 20.32(68).

FAILURE TO MANUALLY
SIGN AND SUBMIT THIS
PAGE WILL DISQUALIFY BID



AUTHORIZED SIGNATURE _____ DATE _____

BIDDER MUST COMPLETE THIS SECTION

TEXAS ID NUMBER	_____
Name of Firm	_____
Street Address	_____
City-State-Zip	_____
Telephone No.	_____
Email Address	_____

FAILURE TO MANUALLY SIGN THE BID ABOVE WILL DISQUALIFY BID.

PREFERENCES

See Appendix 21 of the *State of Texas Procurement and Contract Management Guide* regarding preferences.

Check below to claim a preference under Title 34 TAC Rule 20.38

- ☐ Goods produced or offered by a Texas bidder that is owned by a Texas resident service-disabled veteran
- ☐ Goods produced in Texas or offered by a Texas bidder that is not owned by a Texas resident service-disabled veteran
- ☐ Agricultural products grown in Texas
- ☐ Agricultural products offered by a Texas bidder
- ☐ Services offered by a Texas bidder that is owned by a Texas resident service-disabled veteran
- ☐ Services offered by a Texas bidder that is not owned by a Texas resident service-disabled veteran
- ☐ Texas Vegetation Native to the Region
- ☐ USA produced supplies, materials or equipment
- ☐ Products of persons with mental or physical disabilities
- ☐ Products made of recycled, remanufactured, or environmentally sensitive materials including recycled steel
- ☐ Energy Efficient Products
- ☐ Rubberized asphalt paving material
- ☐ Recycled motor oil and lubricants
- ☐ Products produced at facilities located on formerly contaminated property
- ☐ Products and services from economically depressed or blighted areas
- ☐ Vendors that meet or exceed air quality standards
- ☐ Recycled or Reused Computer Equipment of Other Manufacturers
- ☐ Foods of Higher Nutritional Value

FOR FURTHER INFORMATION CONTACT:
ANTHONY HABERMANN, CTCD, CTCM
Contract Manager
Phone: 512-389-4645
Email: Anthony.Habermann@tpwd.texas.gov

1. **INTRODUCTION:** The Texas Parks and Wildlife Department (TPWD) is soliciting bids to provide a new controller, air charging compressor, and other related equipment at the water treatment plant in order to replace a failing system at Lake Corpus Christi State Park located in San Patricio County, Texas per the specifications provided herein.
 - 1.1. The Owner will not acknowledge or receive Bids that are delivered by mail, telephone, or facsimile (fax). Properly submitted Bids will not be returned to the Bidders. Submitted Bids become the property of Owner.
 - 1.2. Documentation for this Invitation for Bids is available in Electronic State Business Daily (ESBD) and Texas Parks and Wildlife (TPWD) websites. All bids must be submitted via electronic mail (email). Email your bid documents to Anthony.Habermann@tpwd.texas.gov with INFContracting@tpwd.texas.gov on copy.
 - 1.3. Bids will only be accepted from Bidders when submitted to the Owner via electronic mail (email) NO LATER THAN 2:00 PM CT, December 11, 2025. Bids received will not be accepted after the advertised deadline time and date as stated in these documents, or as amended in any addenda. When required by solicitation, Bidder must submit its bid using the forms issued by Owner and included in these documents. Owner will not accept Bids that are delivered by any other means. Owner is not responsible for failure of electronic equipment or operator error.
 - 1.4. To ensure that all documents are submitted before the deadline, Bidders are encouraged to submit their bid email at least 24 hrs. prior to bid deadline. Bids can be withdrawn and resubmitted until the bid deadline time shown above. This will also give you time to trouble shoot technical issues concerning file size, format, and email issues if any should arise. DO NOT INCLUDE PRICING INFORMATION IN THE BODY OF YOUR EMAIL. Bids received will not be opened or viewed before the Public Bid Opening on 3:00 PM CT, December 11, 2025.
 - 1.5. For informational purposes, project plans and specifications can be downloaded directly from the Electronic State Business Daily (ESBD) and Texas Parks and Wildlife (TPWD) websites.
 - 1.5.1.ESBD Posting Link - [ESBD](#)
 - 1.5.2.TPWD Posting Link - [Construction and Professional Services - Bids and Vendor Opportunities - TPWD](#)
 - 1.6. Any questions regarding the use of email for bidding can be directed to the Contract Manager, Anthony Habermann at Anthony.Habermann@tpwd.texas.gov
2. **TERM OF CONTRACT:** All Work shall be completed within sixty (60) calendar days commencing on the date specified in the Authorization to Proceed. This performance period includes completing the various aspects required to complete the Work, including submission of all submittals, mobilization, procurement, installation, testing, inspection and delivery of documents described in the solicitation and contract documents.
 - 2.1. This Contract is contingent upon the continued availability of funding. If funds become unavailable through lack of appropriations, legislative budget cuts, amendment of the Appropriations Act, state agency consolidations, or any other disruption of current appropriations, provisions of the Termination Article in Attachments A - General Terms and Conditions for Minor Repair shall apply.
 - 2.2. The Purchase Order (Contract) may be extended by TPWD because of changes ordered in the work or due to unforeseeable delays not within the control of or arising from the fault of either party. Claims or extensions of time must be made in writing and supported by sufficient written evidence to justify the claim. Claims for extensions of time shall be granted by written Purchase Order Change Notice.
 - 2.3. The Contract shall terminate upon full performance of all requirements contained in this Contract, unless otherwise extended, as provided in accordance with the Contract terms and conditions.
3. **NON-MANDATORY SITE VISIT:** Prospective bidders are strongly encouraged to visit the site to become thoroughly familiar with site conditions and equipment needed to perform services prior to submitting a bid. Site visits must be scheduled in advance from November 17, 2025 through November 28, 2025 with the Park Superintendent, Kelly Malkowski, at (361) 537-7040 / Kelly.Malkowski@tpwd.texas.gov.

Site is located at 23194 Park Road 25, Mathis, TX 78368.

Note: Attendees should be prepared to tour the site by foot with proper clothing and footwear.

4. **STATEMENT OF WORK:** Contractor shall provide all labor, materials, equipment, tools, bonding, insurance, and supervision necessary to perform the Water Plant Control Update as specified in **Attachment B – Specifications**. All work not specified and/or not shown in the specifications and pictures, but which is necessary for the completion and/or functioning and operation of the Project, shall be understood and implied as part of the Contract to be performed by the Contractor for the contract price. Such work shall be executed by the Contractor in the same manner and with the same character of material as other portions of the Contract without extra compensation.

- 4.1. **Service Requirement:** Services shall include, but are not limited to, the requirements contained in this IFB. Services set forth that contain the words “must” or “shall” are mandatory and must be provided as specified with no alteration, modification, or exception. Services set forth that contain the words “may” or “can” allow Bidders to offer alternatives to the manner in which the commodities/services are provided. Awarded bidder must meet IFB criteria listed under Section 5 Minimum Qualifications. The requested services and corresponding deliverables are as follows:

- 4.1.1. Furnish all labor, tools, equipment, materials and incidentals to perform the Water Plant Control Update.
- 4.1.2. Jobsite must be cleaned daily so as not to disrupt employees or normal operations of affected area(s).
- 4.1.3. Upon completion of the work, area will be cleaned and all debris accumulated will be removed from the jobsite.
- 4.1.4. Upon final acceptance of the work by TPWD, the Contractor shall furnish to TPWD the maximum available manufacturer’s warranty on all installed products. Material and labor on installation shall be warranted by Contractor for a period of one-year.
- 4.1.5. All work shall be performed during regular business hours unless scheduled and approved by Park Superintendent, Kelly Malkowski. Regular business hours are 8:00 AM – 5:00 PM, Monday through Friday.

- 4.2. **Work Schedule:** Contractor shall begin work as specified in the Notice to Proceed or Authorization to Proceed with Construction Activities with all services within sixty (60) calendar days commencing on the date listed in the Authorization to Proceed. A Contractor’s ability to meet this project schedule may be a factor in determining award. Contractor’s work hours shall be scheduled in advance with the TPWD Project Manager.

5. **MINIMUM QUALIFICATIONS:** Bidders shall complete and submit **Attachment D – Contractor’s Qualifications Form** via email. Failure to properly complete and provide **Attachment D – Contractor’s Qualifications Form** will result in disqualification of any bid that results from this IFB. TPWD may make such investigations as necessary to determine the ability of the Contractor to perform the work and reserves the right to reject any bid if the evidence submitted and/or obtained through investigation fails to satisfy TPWD that the Contractor is properly qualified to carry out the obligations of the Agreement.

Contractor must show evidence of at least **three (3) and a maximum of five (5) successful Commercial Plumbing Installation** projects of similar size, scope and complexity to that described in this IFB (as judged by TPWD) in order to be considered for award. This experience must have occurred within the past **five (5) years**. Include a project description, contact names, position, company name, telephone number and email address for each reference listed. Texas Board of Plumbing Examiners Plumbing licensure and an active TDLR License for all plumbing and electrical work are required.

- 5.1. References must be verifiable by phone or email within ten (10) working days of bid evaluation.

Note: A start up business is defined as a new company that has no previous operational history or expertise in the relevant business and is not affiliated with a company that has that history of expertise.

6. CONTRACTOR REQUIREMENTS:

- 6.1. Contractor agrees to conduct all services under the Contract by and through appropriate communications as required by TPWD.
- 6.2. Contractor understands and agrees that work, installation or any other service performed without the prior written approval of TPWD is work outside the scope of this Contract and shall be performed exclusively at Contractor's risk and own expense.
- 6.3. Contractor is responsible for all materials and equipment stored at the work site.
- 6.4. Contractor shall keep the premises clean on a continual basis and is responsible for the prompt removal of all debris, litter, waste materials, and rubbish regularly throughout the project.
- 6.5. Contractor shall be solely responsible for the safe operation of all equipment used and for the safety of all personnel employed by or under contract to the Contractor.
- 6.6. Contractor shall be solely responsible for any damage attributable to Contractor's operation. Contractor, at its own expense, shall repair any such damage immediately. The repair work is subject to acceptance by TPWD.
- 6.7. Contractor shall provide all labor, equipment, supervision and any other necessary incidentals and materials to complete the project.
- 6.8. Contractor shall be solely responsible for maintaining safety at all work sites. Contractor shall take all reasonable steps to ensure safety for both workers and the public, including traffic control.
- 6.9. Contractor may be permitted to leave heavy equipment onsite per TPWD staff's direction. TPWD will not be responsible for contractor equipment left onsite.
- 6.10. Contractor shall submit with reasonable promptness and in orderly sequence all shop drawings, samples or other information required by the contract documents.
- 6.11. Unless otherwise specified herein, the Contractor shall furnish and pay for all labor, materials, equipment, tools, construction equipment, and machinery, heat, transportation, and other facilities and services necessary for the proper execution and completion of this contract.
- 6.12. Contractor shall repair all defects in materials, equipment or workmanship appearing within one year from the date of acceptance and/or final completion of the work as a whole.

7. TPWD RESPONSIBILITIES:

- 7.1. TPWD will designate a Project Manager for this Contract who will serve as the point of contact between TPWD and Contractor. The instructions of the Project Manager and/or the Project Manager's designated representative (hereinafter collectively referred to as the "TPWD PM") are to be strictly and promptly followed by Contractor at all times. The TPWD PM is to have free access to Contractor's supplies, equipment, and work product at all times for inspection and audit.
- 7.2. The TPWD PM will decide any and all questions that may arise as to the quality and acceptability of work performed, and as to the manner of performance and rate of progress of the work. The TPWD PM will determine the amount of work performed and materials furnished which are to be paid under the contract.
- 7.3. Failure of the TPWD PM during the progress of the work to: (i) discover or reject unacceptable work; (ii) discover work not in accordance with the contract; or, (iii) failure to exercise any remedies in connection therewith, shall not be deemed an acceptance thereof, nor a waiver, of TPWD's right to full performance of the contract.

7.4. TPWD will furnish no material, labor, equipment, or facilities unless otherwise provided for in this contract.

7.5. TPWD will monitor vendor performance. Failure to provide services in accordance with requirements specified herein and the resulting contract(s) and adherence to the [TPWD Attachment A – General Terms and Conditions for Minor Repair](#) may be considered, by TPWD, as unsatisfactory performance by the contractor. An unsatisfactory performance may result in a negative vendor performance report, or cancellation of the contract or both.

8. **SAFETY:** All Contractors and subcontractors conducting work for TPWD shall abide by all Occupational Safety and Health Administration (OSHA) rules and regulations provided by the Department of Labor, OSHA, Code of Federal Regulations, Chapter 29. Employees of Contractor and subcontractors shall be trained in accordance with Chapter 29, OSHA Regulations.

8.1. Emergency: In any emergency affecting the safety of persons or property, the Contractor shall act, at their discretion, to prevent threatening damage, injury or loss and notify TPWD within forty-eight (48) hours if Contractor believes that any significant changes in the work or variations from the Contract have been caused by Contractor's emergency response. Any additional compensation or extension of time claimed by the Contractor resulting from emergency work shall be considered in accordance with [Attachment A - General Terms and Conditions for Minor Repair 09](#).

9. **ADDITIONAL SERVICES:** Where found to be in the best interest of TPWD, this Contract may be amended in writing to provide for additional services, provided that such additional services are within the original scope and intent of the contract. In such cases, the contractor shall provide a written quotation for performing the additional work. TPWD contracting section will execute a Change Order (amendment) for additional services, no additional services shall be performed without a fully executed amendment to the contract.

10. **QUANTITIES:** Quantities listed are projected order quantities. TPWD reserves the right to increase or decrease quantities prior to award depending on bid results and budget constraints. Unless this solicitation document states otherwise, the resulting contract award does not guarantee volume or commitment of funds. TPWD will only pay for actual goods received or services performed.

11. **INSURANCE:** Upon acceptance of the bid that is considered to provide the best value to the State of Texas, the following insurance requirements shall be met by providing a current Certificate of Insurance and corresponding policy endorsements.

11.1. Contractor shall procure and maintain during the entire period of their performance under this Contract the following minimum insurance.

Type of Insurance	Each Occurrence/Aggregate
Workers Compensation	Statutory
Employer's Liability Bodily Injury by Accident Bodily Injury by Disease Bodily Injury by Disease	\$1,000,000 Ea. Accident \$1,000,000 Ea. Employee \$1,000,000 Policy Limit
Commercial General Liability General Aggregate Applies Per Project	\$1,000,000 Bodily Injury & Property Damage – Each Occurrence \$2,000,000 Aggregate Limit \$5,000 Medical Expense Each Person \$1,000,000 Personal Injury & Advertising Liability \$2,000,000 Products / Completed Operations Aggregate Limit
Automobile Liability All Owned, Hired and Non-Owned Vehicles	\$1,000,000 Combined Single Limit

Note: Workers' Compensation is required by an "employer" which is defined as "a person who employs one or more employees." If Bidder has no employees, such insurance is not required. If Bidder claims they have no employees, TPWD will require a sworn statement to that fact.

- 11.2. Policy must contain an additional insured endorsement: *The State of Texas, acting through Texas Parks and Wildlife Department and its officers and employees, is listed as an additional insured and loss payee.*
- 11.3. Prior to the commencement of the job and not later than ten (10) days following award, the Contractor shall furnish to TPWD, for approval, a certificate of insurance as proof that the required insurance is in full force and effect. Failure to timely meet this requirement may result in disqualification of the bid and forfeiture of the bid security, if any. In such circumstances, TPWD shall be authorized to proceed with award to the next highest ranking, responsive and responsible bidder.
- 11.4. The certificate of insurance and corresponding endorsements shall be sent to: **Contract Manager, Anthony Habermann via email at Anthony.Habermann@tpwd.texas.gov.**

12. SCHEDULE OF EVENTS: TPWD reserves the right to change the dates shown below.

<u>EVENT</u>	<u>DATE</u>
IFB Issue Date:	November 17, 2025
Non-Mandatory Site Visit (must Schedule in advance):	11/17-11/28/2025, Kelly Malkowski, Park Superintendent, 361-547-2635
Deadline for Submission of Questions:	5:00 PM CT, December 01, 2025
Deadline for Submission of Bids:	2:00 PM CT, December 11, 2025
Anticipated Contract Start Date	January 2026

13. INQUIRIES: All requests, questions, or other communications about this Solicitation shall be directed to Anthony Habermann, CTCD, CTCM in writing email to the Contract Manager for interpretation at Anthony.Habermann@tpwd.texas.gov with TPWD Infrastructure Contracting Branch on copy, INFContracting@tpwd.texas.gov.

- 13.1. Corrections, deletions, or additions to bids must be made via email provided such changes are submitted in correct and comprehensive form prior to the opening time of bids. No telephonic instructions will be accepted. Bidders can make changes to their bids via email without any interaction from TPWD by recalling the bid, making revisions as necessary and resubmitting the bid. **TPWD shall not be responsible for failure of electronic equipment or operator error.**

14. PROHIBITED COMMUNICATIONS: Upon issuance of this solicitation, TPWD, its representative(s), or partners will not answer questions or otherwise discuss the contents of this Solicitation with any potential Bidder or their representative(s), except for the written inquiries described in this solicitation document. Attempts to ask questions by phone or in person will not be allowed or recognized as valid.

FAILURE TO OBSERVE THIS RESTRICTION MAY DISQUALIFY BIDDER. Bidder shall rely only on written statements issued through or by TPWD's contracting staff. This restriction does not preclude discussions between affected parties for the purposes of conducting business unrelated to this solicitation.

15. DISCREPANCIES: Should any Bidder find discrepancies between the Invitation for Bids and Contract Documents, or should Bidder be in doubt as to their exact meaning, Bidder should notify TPWD at once. TPWD may then, at its option, issue addenda clarifying same. TPWD will not be responsible for oral instructions or for misinterpretation of Invitation for Bids and Contract Documents.

16. ADDENDA: TPWD reserves the right to issue addenda at any time prior to the bid opening. Bidder shall acknowledge all addenda via email. Such acknowledgement must be made prior to the time and date specified for receipt of responses to this solicitation. Oral changes in the work made during the bidding period are not binding. **BIDDER'S FAILURE TO ACKNOWLEDGE ADDENDUM(S) MAY RESULT IN REJECTION OF BID.**

No oral explanation in regard to the meaning of the Invitation for Bids and Contract Documents will be made and no oral instructions will be given before the award of the contract. TPWD requests that all discrepancies, omissions or questions as to the meaning of Pictures and Specifications shall be communicated in writing to the Contract Manager for interpretation via email.

17. BID SECURITY: Unless otherwise stipulated in the Invitation for Bids and Contract Documents, only projects in which the total contract price exceeds \$25,000 will require bid security. The bid security shall be in the form of a bond accompanied by valid power of attorney for not less than five percent (5%) of the total amount of the Bid, including the total of all separate priced items and multiple base pricing items and/or alternate price items and/or optional pricing and/or allowances. To ensure adequate bid security, Bidders should calculate bid security based on the highest possible monetary award. **Bidder shall submit a .pdf file of the bid security documents via email . Bids will be rejected if the appropriate bid security is not furnished in the form specified above and by the time set for receipt of Bids.**

If the successful Bidder fails to return the signed contract, insurance, and bonds within the time specified, the bid security may be forfeited not as a penalty but as liquidated damages.

Bid security from all Bidders may be retained by Owner until a contract is executed.

18. SUBCONTRACTORS: Subcontractors providing services under the Contract shall meet the same requirements and level of experience as required of the Bidder. No subcontract under the Contract shall relieve the primary Contractor of responsibility for the service. If the Contractor uses a subcontractor for any or all of the work required, the following conditions shall apply under the listed circumstances:

18.1. Subcontracting shall be at the Contractor's expense.

18.2. TPWD retains the right to check subcontractor's background and make determination to approve or reject the use of submitted subcontractors.

18.3. The Contractor shall be the only contact for TPWD and subcontractors. Contractor shall list a designated point of contact for all TPWD and subcontractor inquiries.

19. COMPENSATION AND FEES: Bidders shall submit pricing by line item on the Contractor's Bid Form – (Bid Schedule) via email. Bidders may not add qualifications, conditions or exceptions to the provided specifications or otherwise modify the attachment in any way. Any such modifications will not be considered for evaluation and may be cause for rejection of the bid, at the full and sole discretion of TPWD.

20. TPWD TERMS AND CONDITIONS (Attachment A): Any bids not accepting the attached General Terms and Conditions for Minor Repair may be disqualified.

21. BID RESPONSE INSTRUCTIONS:

21.1. **Bid Submission:** Prepare the bid using the Invitation for Bids and contracting documents furnished by TPWD. Pricing shall be entered on the Contractor's Bid Form (Project Bid Schedule) and submitted via email to the Contract Manager, Anthony Habermann at Anthony.Habermann@tpwd.texas.gov with INFCContracting@tpwd.texas.gov on copy. Specify a unit price in dollars and cents for each regular item for which an estimated quantity is given. Bidders shall provide pricing at the level of detail required by the Contract Manager as indicated on the Bid Form line items.

TPWD will not accept an incomplete bid. A bid that has one or more of the deficiencies listed below is considered incomplete:

- A signed and completed cover page (page 1) was not submitted in the email,
- Contractor's Qualification Form (Attachment C) was not completed in its entirety or not submitted in the email,
- Any area or item is left blank on the Contractor's Bid Form (Project Bid Schedule), or
- The Bidder did not sign and return all addenda.

Award of contract shall be based upon the summation of the various unit price bids, but in case of error the unit prices shall govern, and computations will be checked for accuracy before award is made. Prices will also be reviewed for balance prior to award, and obvious imbalance in favor of work scheduled for early completion or subject to significant expansion after award may be grounds for rejection of the bid.

- 21.2. Bidders are responsible for taking the appropriate measures to submit a bid. These measures include, but are not limited to acquiring hardware, software, and internet connectivity needed for submitting a bid via TPWD's bidding system. Bidders shall download, complete and submit the electronic form(s) found in the email.
- 21.2.1. Submission Deadline: All bids shall be received by TPWD prior to 2:00 PM Central Time on the "Bid Opening" date specified on the IFB Cover Page (page 1). Late bids will not be considered under any circumstance and will be returned unreviewed.
- 21.2.2. General Format: Bidder shall submit bid response, signed dated and completed. Every part of the response must be legible and of sufficient print clarity to allow copying of the document. Mistakes/Errors may be crossed out and corrections typed or printed adjacent to the mistake/error and initialed in ink by the person signing the response.
- 21.2.3. Bidders are responsible for all costs of bid preparation.
- 21.3. **Bid Content**: The following is a summary of required and requested information. Bids submitted without the information below will be evaluated accordingly and may be considered non-responsive. TPWD reserves the right, in its sole judgment, to waive minor technicalities and errors in the best interest of the state.
- 21.3.1. **Signed and completed cover page (first page of this solicitation document)**
- 21.3.2. *Attachment D – Contractors Qualification Form*
- 21.3.3. *Attachment E – Contractor's Bid Form - (Project Bid Schedule)*
- 21.3.4. **Addenda: Bidder shall acknowledge all addendum(s) by signature thereon and return each signed addenda with its bid.**
- 21.3.5. **Bid Security (Scanned Copy)**

22. EVALUATION AND AWARD:

- 22.1. An award will be made on an all or none basis. Only responses submitted by the bid opening, with required submittal documents and meeting qualifications will be considered. Failure to submit the required information may be cause for rejection of the bid response. TPWD reserves the right to waive informalities and minor irregularities in bids received.
- 22.2. TPWD reserves the right to solicit any service that would normally be performed using this Contract if it deems that by doing so would be in the best interest of the State of Texas.
- 22.3. In evaluating bids to determine the best value for the State of Texas, TPWD may consider information related to past contract performance of a Bidder including, but not limited to CPA's Vendor Performance Tracking System (VPTS) available at <http://www.txsmartbuy.com/vpts>. Prior work performance with TPWD and other State agencies or governmental entities which are familiar with a Bidder's performance, depending on problems encountered, may be grounds for disqualification. In addition, Bidders involved in litigation with TPWD or another State agency may be disqualified.
- 22.4. TPWD reserves the right to award or not award the Contract if no responses are deemed acceptable and may re-solicit as determined necessary in the best interest of the State of Texas.
- 22.5. TPWD reserves the right to consider Bidder qualifications, equipment, facility, references; conduct studies and other investigations as necessary to evaluate any response; request additional relevant information; disqualify bid based on unsatisfactory reference checks, reports and records of service.
- 22.6. Award: TPWD will award a Contract to the low Bidder whose bid is considered to provide the Best Value to the State of Texas as defined by Texas Government Code, Section 2155.074 and in accordance with *Attachment A - General Terms and Conditions for Minor Repair, Para. 3.*

22.6.1. Determination of the low bidder will be based on the lowest responsible base bid and/or a combination of the base bid and alternate bids. Alternates accepted will be considered in determining the low bidder, but TPWD does not obligate itself to accept an alternate or to accept alternates in any order listed unless otherwise stipulated elsewhere in the Invitation for Bids and Contract Documents.

23. DELIVERY AND ACCEPTANCE:

- 23.1. Project Completion Time, Liquidated Damages: Contractor must perform work within the timeframe agreed upon by TPWD and the Contractor prior to beginning work. If Contractor cannot perform the work within the timeframe stated, Contractor may be subject to liquidated damages of up to Five Hundred and No/100 Dollars (\$500.00) per week as a reasonable estimate of just compensation to TPWD for failure of the Contractor to complete the work within the required timeframe. Liquidated damages will be deducted from the money due or to become due to the Contractor.
- 23.2. Project Delays: If a delay is foreseen, Contractor shall give written notice to TPWD. Default in promised Completion without accepted reasons or failure to meet specifications authorizes TPWD to purchase services of this Contract elsewhere and charge any increased costs for the services, including the cost of re-soliciting, to the Contractor. The defaulting Contractor will not be considered in the re-solicitation and may not be considered in future solicitations for the same type of work.
- 23.3. Acceptance: All services performed will be subject to acceptance inspection upon completion. Acceptance inspection will not take more than five (5) working days, weather permitting. Contractor will be notified within this time frame of any work not delivered in full compliance with the contract.

24. WAGE RATES:

- 24.1. Duty to Pay Prevailing Wage Rates: Pursuant to Tex. Gov't Code § 2258, Contractor shall not pay less than the wage scale of the various classes of labor as shown on the prevailing wage schedule provided by TPWD in **Attachment B - Specifications**. The specified wage rates are minimum rates only. TPWD is not bound to pay any claims for additional compensation made by any Contractor because the Contractor pays wages in excess of the applicable minimum rate contained in the Contract. The prevailing wage schedule is not a representation that qualified labor adequate to perform the Work is available locally at the prevailing wage rates.
- 24.2. Penalty for Violation: Contractor, and any Subcontractor, will pay to the State a penalty of sixty dollars (\$60) for each worker employed for each day, or portion thereof, that the worker is paid less than the wage rates stipulated in the prevailing wage schedule

25. RETAINAGE: TPWD reserves the right to withhold ten percent (10%) retainage of the contract price until all work is accepted and warranty or equipment operation and maintenance documents are in hand, if applicable. This includes required original Contractor provided installation letters on its letterhead, applicable material manufacturer industry standard warranties, any equipment operation and maintenance manuals, or other project inclusive documentation for the respective trades associated with this project.

26. UNSATISFACTORY PERFORMANCE: If Contractor fails to maintain an acceptable level of service, or if in the judgement of TPWD Contractor's methods are not adequate to ensure completion of all required services, the TPWD PM, may direct Contractor, at no additional cost to TPWD, to revise work schedules or manpower/man-hours to ensure completion of services. Failure to perform any of the obligations in the Contract may be considered nonperformance of services and may result in informal corrective action, formal corrective action, withholding of payment and/or termination of the contract.

- 26.1. TPWD may consider the following levels of performance by Contractor as unsatisfactory. An unsatisfactory performance determination may include, but is not limited to the following:
- (i) Leaving site in a messy or unsafe condition;
 - (ii) Improper installation of materials;
 - (iii) Lack of effective communication with TPWD;
 - (iv) Substandard workmanship or failure to meet specified standards;

- (v) Use of inferior materials;
- (vi) Incomplete or inaccurate record-keeping including inability to submit proper project documentation and reporting.

26.2. Work rejected by TPWD shall be corrected at the expense of the Contractor.

27. INVOICING AND PAYMENT: The following procedures apply to invoicing and payment in addition to those listed in the [Attachment A - General Terms and Conditions for Minor Repair, Para. 10](#):

27.1. Contractor to submit digital invoice(s) to:
Contract Manager, Anthony Habermann, Anthony.Habermann@tpwd.texas.gov and Park Super
Intendent, Kelly Malkowski, Kelly.Malkowski@tpwd.texas.gov.

With a physical Copy to:
Texas Parks & Wildlife, Infrastructure Division,
4200 Smith School Road, Austin, Texas 78744
Invoices must show:

27.1.1. Name of Contractor exactly as shown on the contract, Texas Payee Identification Number (PIN), and correct "Remit to" address

27.1.2. Name of receiving entity

27.1.3. Contract/purchase order number

27.1.4. Description, quantity, unit of measure, unit price, extended price of each item

27.1.5. Total price

27.1.6. Discount, if applicable, extended and deducted to arrive at a NET TOTAL for invoice

27.1.7. Attach supporting documentation, if required

27.2. Payment:

27.2.1. Contractor will be paid for the services performed as invoiced. If another payment mechanism is agreed to by the parties, then contractor will be paid in accordance with the agreement approved by the parties.

27.2.2. Payment normally will be made to the Contractor within 30 days after receipt of a properly prepared invoice or the receipt of and the acceptance of services ordered, whichever is later. State agencies are required by state law to pay properly submitted invoices within 30 days or the Contractor may charge a late payment fee established by law.

27.2.3. The State of Texas will not incur any penalty for late payment if the invoice fails to conform to the requirements of this section or if Contractor fails to submit the invoice to the appropriate email addresses identified in this section.

27.2.4. Payments for services purchased with state appropriated funds will be made through state warrants issued by the Comptroller of Public Accounts. Payments by qualified ordering entities will be made through the entities local payment system.

Electronic payment may be available through some ordering entities. Contact Accounts Payable at 512-389-4833 or by email at accounts.payable@tpwd.texas.gov for additional information.

Attachment A-General Terms and Conditions for Minor Repair

GENERAL TERMS AND CONDITIONS FOR MINOR CONSTRUCTION

SEPTEMBER 2025

(ITEMS BELOW APPLY TO AND BECOME A PART OF THE CONTRACT)

Any Contract (Purchase Order) awarded as a result of this solicitation will contain the general terms and conditions listed below in this Section. Subcontractors, if utilized, are also obliged to comply with these provisions.

1. DEFINITIONS: As used throughout this solicitation, the following terms have the meaning set forth below. All other terms have the meaning set forth in Webster's II New College Dictionary.

- 1.1. Bidder: An individual or entity that submits a bid. The term includes anyone acting on behalf of the individual or entity that submits a bid, such as an agent, employee and representative. See Respondent.
- 1.2. Contractor: The individual, corporation, company, partnership, firm, or organization that has to furnish the materials and has to perform the work as stated in the solicitation.
- 1.3. ESBD: The Electronic State Business Daily, which is available online at <http://www.txsmartbuy.com/esbd>.
- 1.4. Gov't Code: The Texas Government Code.
- 1.5. Owner: The Texas Parks and Wildlife Department (TPWD), an agency of the State of Texas.
- 1.6. Party/Parties: Either the TPWD and Respondent separately or collectively.
- 1.7. Respondent: Any person or vendor who submits a Bid/Proposal/Offer in response to this solicitation.
- 1.8. Services: Includes the use of labor, materials, facilities, equipment, and any other need that is necessary or incidental to the successful completion of the contract.
- 1.9. Subcontractor: Any supplier, distributor, Contractor, person, or firm furnishing to the Contractor, materials or services necessary or incidental to the performance of the Contract between TPWD and Contractor.
- 1.10. TAC: The Texas Administrative Code, which is the publication for administrative rules.
- 1.11. Texas Identification Number: A unique 11-digit number assigned by the Texas Comptroller of Public Accounts. When a payee first contracts with a state agency, that payee must provide either a federal Employer Identification Number (EIN) or a Social Security number (SSN). The Texas Identification Number (TIN) is based on this number. (Note: If respondent does not have a TIN, or does not know their TIN, they may list their EIN or SSN on the "Texas Identification Number" line of the Vendor Information Block of their RFP, RFO, IFB or RFQ response.)
- 1.12. TPWD: Texas Parks and Wildlife Department acting on behalf of the State of Texas.

2. SPECIFICATIONS:

- 2.1. The goods/services provided shall be in accordance with the purchase specifications herein. TPWD will decide the answers to all questions that may arise as to the interpretation of the specifications and the quality, or acceptability of goods/services provided. TPWD will decide the rate of progress of the work and the acceptable fulfillment of the goods/service on the part of the Contractor.
- 2.2. Catalogs, brand names or manufacturer's references are descriptive only, and indicate type and quality desired. Bids/Proposals on brands of like nature and quality will be considered unless advertised under Texas Gov't Code §2155.067. If the Respondent is offering brands other than the references, response should show manufacturer, brand or trade name, and other description of product offered. If Respondent is offering brand(s) other than brand(s) specified, illustrations and complete description of product offered are requested to be made part of the bid. Failure to take exception to specifications or reference data will require Respondent to furnish specified brand names, numbers, etc.
- 2.3. Unless otherwise specified, items shall be new and unused and of current production.
- 2.4. Samples, when requested, must be furnished free of expense to the State. If not destroyed in examination, they will be returned to the respondent, on request, at respondent's expense. Each sample should be marked with respondent's name and address, and requisition number. Do not enclose in or attach response submission to sample.
- 2.5. The State will not be bound by any oral statement or representation contrary to the written specifications of this Solicitation.
- 2.6. Manufacturer's standard warranty shall apply unless otherwise stated in the solicitation.

3. **AWARD OF A PURCHASE ORDER:** Standard Purchase Order Terms and Conditions apply. If a conflict exists between the standard purchase order terms and conditions and specific language in this solicitation, the language in the solicitation shall prevail.
- 3.1. A response to a solicitation is an offer to contract with TPWD based on the terms, conditions and specifications contained in the solicitation. Responses do not become contracts unless and until they are accepted through an authorized TPWD designee by issuance of a Purchase Order.
- 3.2. This procurement will be conducted in accordance with the State Purchasing Act, Title 10, Subtitle D, Chapters 2151 through 2177, and Chapter 2269 of the Texas Gov't Code (TGC) and TPWD rules, as applicable. Any contract resulting from this procurement shall consist of one (1) document. This document will contain all of the rights and duties of the parties extracted from the relevant terms and conditions of this solicitation (including its attachments, exhibits, supplements, and addenda); the successful Contractor's response; any TPWD request for a Best and Final Offer; and any successful Contractor's Best and Final Offer, if applicable.
- 3.3. Best Value – TPWD will be the sole judge of best value. Award will be based on Best Value criteria and may include, but is not limited to:
- 3.3.1. Best meets the goals and objectives of the solicitation as stated above.
- 3.3.2. Best meets the quality and reliability of the proposed services.
- 3.3.3. Effect of the proposed solution on agency productivity.
- 3.3.4. Provides the most customer focused solution that will best meet the needs of the public.
- 3.3.5. Experience in successfully providing services in this solicitation.
- 3.3.6. Past Performance: A Respondent's past performance will be measured based upon pass/fail criteria in compliance with applicable provisions of Gov't Code §§2155.074, 2155.075, 2156.007, 2157.003, and 2157.125. Respondents may fail this selection criterion for any of the following conditions:
- The vendor has a score less than C or Legacy Unsatisfactory in the Vendor Performance System,
 - Currently under a Corrective Action Plan through the Texas Comptroller of Public Accounts (CPA),
 - Having repeated negative Vendor Performance Reports for the same reason,
 - Having purchase orders that have been cancelled in the previous 12 months for non-performance (i.e. late delivery, etc.).
- 3.3.7. Contractor performance information is located on the CPA web site at: www.txsmartbuy.com/vpts. TPWD may conduct reference checks with other entities regarding past performance. In addition to evaluating performance through the Vendor Performance Tracking System (as authorized by 34 Texas Administrative Code §20.115), TPWD may examine other sources of vendor performance including, but not limited to, notices of termination, cure notices, assessments of liquidated damages, litigation, audit reports, and non-renewals of contracts. Any such investigations shall be at the sole discretion of TPWD, and any negative findings, as determined by TPWD, may result in non-award to the Respondent.
4. **UNIT PRICES:** Respondents must price per unit shown. Unit prices shall govern in the event of extension errors.
5. **FREIGHT:** Quote FOB destination, freight prepaid and allowed unless otherwise stated within the specifications.
6. **CONTRACT TIME: TIME IS AN ESSENTIAL ELEMENT OF THE CONTRACT.** The Contract Time is the time between the dates indicated in the Notice to Proceed or Authorization to Proceed with Construction Activities for commencement of the Work and for achieving completion. The Contract Time can be modified only by Change Order. Failure to achieve completion within the Contract Time as otherwise agreed to in writing will cause damage to TPWD and may subject Contractor to liquidated damages as provided in the Contract Documents.
- 6.1 Contractor is accountable for completing the Work within the Contract Time stated in the Contract, or as otherwise amended by Change Order.
- 6.2 TPWD may collect liquidated damages due from Contractor directly or indirectly by reducing the Contract Sum in the amount of liquidated damages stated in the Contract Documents.
7. **DELIVERY:**

- 7.1 Contractor shall state in writing the number of days required to place material in TPWD's designated location under normal conditions. Delivery days mean calendar days, unless otherwise specified. Failure to state delivery time obligates respondent to deliver in 14 calendar days. Unrealistic delivery promises may cause solicitation to be disregarded.
- 7.2 If delay is foreseen, Contractor shall give written notice to the TPWD. Contractor must keep the TPWD advised at all times of status of order.
- 7.3 Default in promised delivery (without accepted reasons) or failure to meet specifications authorizes the TPWD to purchase supplies elsewhere and charge full increase, if any, in cost and handling to defaulting Contractor.
- 7.4 Substitutions: No substitutions permitted without prior written approval of TPWD.
- 7.5 Delivery shall be made during normal working hours only, unless prior approval has been obtained from TPWD. Normal working hours are 8:00 AM until 5:00 PM Monday through Friday except State and National holidays.

8. TESTING AND INSPECTION:

- 8.1 All construction shall be subject to tests and inspections at all reasonable times and at all places prior to acceptance. TPWD may test and inspect services provided under the Contract to ensure compliance with the specifications of this solicitation and the Contract. TPWD may also test and inspect goods and services before they are purchased under the Contract. Authorized TPWD personnel shall have free access to the Contractor's supplies, equipment, and work product at all times for inspection and audit. Contractor shall provide TPWD with all necessary assistance during inspections and/or audits.
- 8.2 To the extent practical, TPWD inspections will not disrupt the Contractor's daily operations. Contractor shall notify TPWD when work is ready for inspection or testing. It shall be the Contractor's responsibility to give such notifications sufficiently in advance of other work to prevent delays. A minimum of five (5) working days advance notice is required. Failure to provide advanced notice shall cause any certifications of testing to be void and require the Contractor to re-test at TPWD's request. All expenses for re-testing shall be borne by the Contractor.
- 8.3 Tests cannot be conducted, and work cannot be covered up until TPWD observes and authorizes continuation of the work. The Contractor shall bear all costs for re-tests and for removal and replacement of construction resulting from unauthorized continuation. Should TPWD fail to make the necessary inspections within the agreed timeframe, the Contractor may proceed with cover-up work after making every reasonable effort to contact TPWD and after documenting the work but is not relieved of responsibility for work to comply with requirements of the contract.
- 8.4 If applicable, all permanent utilities shall be connected before final tests are conducted for equipment and systems. Final operational tests shall be conducted prior to project acceptance by TPWD. The Contractor shall provide the materials, energy, equipment and personnel to conduct the tests required in the contract. If TPWD rejects materials that have been incorporated into the Project, any testing performed to prove compliance will be at the expense of the Contractor.

9. **CHANGES:** TPWD may at any time, by a written order, make changes within the general scope of this contract, in the definition of services to be performed, and the time (i.e., hours of the day, days of the week, etc.) and place of performance thereof. If any such change causes an increase or decrease in the cost of, or the time required for the performance of any part of the services under this contract, whether changed or not changed by any such order, an equitable adjustment shall be made in the contract price or time of performance or both and the contract shall be modified in writing accordingly. Any claim by the Contractor for adjustment under this clause must be asserted within 30 days from the date of receipt by the Contractor of the notification of change, provided, however, that TPWD, if it decides that the facts justify such action, may receive and act upon such claims asserted at any time prior to final payment under this contract. Failure to agree to any adjustment shall be a dispute concerning a question of fact within the meaning of the clause of this contract entitled "Dispute Resolution."

10. INVOICING AND PAYMENT:

- 10.1 Invoices: In order to receive payment under the Contract, the Contractor must submit an original invoice to TPWD, which will be designated in the purchase order as the "Bill To" address. To be a proper invoice that may be accepted and paid, the invoice must include the following information and/or attachments: (1) Name and address of the Contractor. (2) The Contractor's Texas Identification Number (TIN). (3) The Contractor's invoice remittance address. (4) The purchase order

number authorizing the delivery of products or services. (5) A description of what the Contractor delivered, including, as applicable, the time period, serial number, unit price, quantity, and total price of the products and services. If the invoice is for a lease, the Contractor must also include the payment number (e.g., 1 of 36).

10.1.1 If required by TPWD, the Contractor shall submit other data establishing payment or satisfaction of all obligations, such as receipts, releases and waivers of claims arising out of the contract, to the extent and in such form as may be designated by TPWD.

10.1.2 TPWD may reduce any invoice prior to payment to the extent necessary to protect TPWD from loss on account of actions of the Contractor, including, but not limited to: (1) defective work not remedied; (2) damage to work of a separate contractor; (3) failure to maintain scheduled progress; (4) failure to comply with the requirements of Texas Gov't Code Chapter 2258; (5) for Contracts with a value of less than \$25,000 for which no payment bond is posted, receipt of written notice by TPWD of unpaid bills, filed in conformance with § 53.232, Texas Property Code. Any funds so withheld shall be released to the Contractor if they furnish a bond or release of lien as provided in § 53.236, Texas Property Code; (6) failure to maintain a current record set of "As-Built" documents on site; and/or (7) failure to maintain or to allow TPWD's inspection of payroll records.

10.2 Disputed Invoices: As stated above, the Contractor will receive notice of an error in an invoice submitted for payment by not later than the 21st day after the date the invoice was received by the TPWD. If an invoice dispute is resolved in favor of the Contractor, the Contractor is entitled to receive interest on the unpaid balance of the invoice, beginning on the date the invoice became overdue, pursuant to Gov't Code §2251.021. If a dispute is resolved in favor of the TPWD, the Contractor shall submit a corrected invoice that must be paid in accordance with Section 2251.021. The unpaid balance accrues interest if the corrected invoice is not paid by the appropriate date.

10.3 Time and Manner of Payment: Pursuant to Texas Gov't Code Chapter 2251, payment by TPWD is overdue on the 31st day after the later of: (1) the date the TPWD receives the goods under the Contract; (2) the date the performance of the service under the Contract is completed; or (3) the date the TPWD receives the invoice for the goods or service. Payment by a political subdivision Customer whose governing body meets only once a month or less frequently is overdue on the 46th day after the later event of: (1) the date TPWD receives the goods under the Contract; (2) the date the performance of the service under the contract is completed; or (3) the date TPWD receives the invoice for the goods or service.

11. PATENTS, TRADEMARKS, OR COPYRIGHTS: Respondent agrees to defend and indemnify the TPWD and State from claims involving infringement or violation of patents, trademarks, copyrights, trade secrets, or other proprietary rights, arising out of the TPWD's or the State's use of any good or service provided by the respondent as a result of this solicitation.

12. PROHIBITION ON LOBBYING: The Respondent represents and warrants that TPWD's payments to Respondent and Respondent's receipt of appropriated funds or other funds under the contract are not prohibited by Sections 556.005 or 556.0055 of the Texas Government Code. Furthermore, the Respondent shall comply with the provisions of a federal law known generally as the Lobbying Disclosure Act, 2 U.S.C. §1601 et seq. By submitting a Bid/Proposal, the Respondent certifies that it shall not and has not used federally appropriated funds to pay any person or organization for influencing or attempting to influence any officer or employee of any federal agency, a member of Congress, officer or employee of Congress, or an employee of a member of Congress in connection with obtaining any federal contract, grant, or any other award covered by 31 U.S.C. §1352. It also certifies that the Respondent shall disclose any lobbying with non-federal funds that takes place in connection with obtaining any federal award by completing and submitting Standard Form LLL.

13. ANTI-TRUST AND ASSIGNMENT OF CLAIMS: The undersigned affirms under penalty of perjury of the laws of the State of Texas that (1) in connection with this Response, neither I nor any representative of the Respondent have violated any provision of the Texas Free Enterprise and Antitrust Act, Tex. Bus. & Comm Code Chapter 15; (2) in connection with this Response, neither I nor any representative of the Respondent have violated any federal antitrust law; and (3) neither I nor any representative of the Respondent have directly or indirectly communicated any of the contents of this Response to a competitor of the Respondent or any other company, firm, partnership or individual engaged in the same line of business as the Respondent. The successful Contractor hereby assigns to TPWD, any and all claims for overcharges associated with any contract resulting from this solicitation which arise under the antitrust laws of the United States 15 U.S.C.A.,

Section 1, et seq. (1973), and which arise under the antitrust laws of the State of Texas, Texas Business and Commercial Code Ann. Sec. 15.01, et seq. (1967).

14. **DEBTS AND DELINQUENCIES:** As required by Gov't Code §2252.903, the Respondent agrees that any payments due under the Contract shall be directly applied towards eliminating any debt or delinquency is has to the State of Texas including, but not limited to, delinquent taxes, delinquent student loan payments, and delinquent child support.

15. **DISPUTE RESOLUTION:**

- 15.1 The dispute resolution process provided for in Chapter 2260 of Texas Gov't Code and TPWD regulations shall be used by TPWD and the Respondent to resolve all disputes arising under this contract. The Contractor shall comply with such rules, as revised from time to time.
- 15.2 If the Contractor's claim for breach of Contract cannot be resolved informally with TPWD, it shall be submitted to the negotiation process provided in Chapter 2260. To initiate the process, the Contractor shall submit written notice, as required by Chapter 2260, stating with particularity the nature of the alleged breach, the amount the Contractor seeks as damages, and the legal theory of recovery. The notice shall also be given to the individual identified in the Contract for receipt of notices. Any informal resolution efforts shall in no way modify the requirement or toll the timing of the formal written notice of a claim for breach of contract required under § 2260.051 of Texas Gov't Code. If negotiation results in the resolution of some disputed issues by agreement or settlement, the Parties shall reduce the agreement or settlement to writing and each party shall sign the agreement or settlement. Partial settlement does not waive a Party's right to under this contract as to the claims that are not resolved. Compliance by the Contractor with Chapter 2260 is a condition precedent to the filing of a contested case proceeding under Chapter 2260.
- 15.3 The contested case process provided in Chapter 2260 is the Contractor's sole and exclusive process for seeking a remedy for an alleged breach of Contract by TPWD if the Parties are unable to resolve their disputes as described above.
- 15.4 Compliance with the contested case process provided in Chapter 2260 is a condition precedent to seeking consent to sue from the Legislature under Chapter 107, Civil Practices and Remedies Code. Neither the execution of the Contract by TPWD nor any other conduct of any representative of TPWD relating to the Contract shall be considered a waiver of sovereign immunity to suit.
- 15.5 Notwithstanding any other provision of the Contract to the contrary, unless otherwise requested or approved in writing by TPWD, the Contractor shall continue performance and shall not be excused from performance during the period any breach of contract claim or dispute is pending under either of the above processes; however, the Contractor may suspend performance during the pendency of such claim or dispute if the Contractor has complied with all provisions of Gov't Code §2251.051, and such suspension of performance is expressly applicable and authorized under that law.
- 15.6 Nothing in the Contract shall be construed as a waiver of the state's or TPWD's sovereign immunity. This contract shall not constitute or be construed as a waiver of any of the privileges, rights, defenses, remedies, or immunities available to the State of Texas. The failure to enforce, or any delay in the enforcement, of any privileges, rights, defenses, remedies, or immunities available to the State of Texas under this contract or under applicable law shall not constitute a waiver of such privileges, rights, defenses, remedies or immunities or be considered as a basis for estoppel. TPWD does not waive any privileges, rights, defenses, or immunities available to TPWD by entering into this contract or by its conduct, or by the conduct of any representative of TPWD, prior to or subsequent to entering into this contract.

16. **FRAUD, WASTE, AND ABUSE:** By submitting a Response to this Solicitation, the Respondent represents and warrants that it has read and understood and shall comply with CPA's Anti-Fraud Policy, found at: <https://comptroller.texas.gov/about/policies/ethics.php>, as such Policy currently reads and as it is amended throughout the term of the Contract.

17. **NAME CHANGES AND SALES:**

- 17.1 If the Contractor changes its name or is sold to another entity, it must provide written notification to TPWD. The Contractor, in its notice, shall describe the circumstances of the name change or sale, state its new name, provide the new Tax Identification Number, and describe how the change will impact its ability to perform the Contract. If the change entails personnel changes for personnel performing the responsibilities of the Contract for the Contractor, the Contractor shall identify the new

- personnel and provide resumes to TPWD, if resumes were originally required by the Solicitation. TPWD may request other information about the change and its impact on the Contract and the Contractor shall supply the requested information within five (5) working days of receipt of the request.
- 17.2 TPWD may terminate the Contract due to a sale of or change to the Contractor that materially alters the Contractor's ability to perform under the Contract. The TPWD has the sole discretion to determine if termination is appropriate.

18. CONTRACTOR RESPONSIBILITIES:

- 18.1 Contractor agrees to comply with all terms and conditions contained in this solicitation and resulting Contract.
- 18.2 Contractor is solely responsible for implementing the Work in full compliance with all applicable laws and the Contract Documents and shall supervise and direct the Work using the best skill and attention to assure that each element of the Work conforms to the Contract requirements. Contractor is solely responsible for all construction means, methods, techniques, safety, sequences, coordination, procedures and protection of the installed work as part of the contract until completion of the project.
- 18.3 Services, Materials, and Equipment: Unless otherwise specified, Contractor shall provide and assume full responsibility for all services, materials, equipment, labor, transportation, construction equipment and machinery, tools, appliances, fuel, power, light, heat, telephone, water, sanitary facilities, temporary facilities, and all other facilities, incidentals, and services necessary for the construction, performance, testing, start-up, inspection and completion of the Work.
- 18.4 Non-Compliant Work: Should TPWD and/or its Architect/Engineer (A/E) identify Work as non-compliant with the Contract Documents, A/E and/or TPWD shall communicate the finding to Contractor, and Contractor shall correct such Work at no additional cost to TPWD. The approval of Work by either A/E or TPWD does not relieve Contractor from the obligation to comply with all requirements of the Contract Documents.
- 18.5 Permits: Contractor shall be responsible, at the Contractor's expense, for obtaining any and all permits or licenses required by city, county, state, or federal rules, regulations, law, or codes that pertain to the Contract.
- 18.6 Electrical Items: All electrical items provided by the Contractor to TPWD under the Contract must meet all applicable OSHA standards and regulations, and bear the appropriate listing from UL, FMRC, or NEMA.
- 18.7 Executive Head: Pursuant to Gov't Code §669.003, the TPWD may not enter into a contract with a person who employs a current or former Executive Head of a state agency until four years have passed since that person was the executive head of the state agency. By submitting a Response, the Respondent certifies that it does not employ any person who was the Executive Head of a state agency in the past four years. If Section 669.003 applies, Respondent shall complete the following information in order for the response submission to be evaluated:

Name of former executive: _____

Name of state agency: _____

Date of separation from state agency: _____

Position with Respondent: _____

Date of employment with Respondent: _____

- 18.8 Contractor agrees to take precautions necessary to protect person or property against injury or damage and be responsible for such injury or damage.
- 18.9 Contractor agrees to comply with Federal law or State Worker's Compensation laws which are applicable to the work required or performed under the Contract and to pay or cause to be paid all compensation, medical or hospital bills which may become due or payable thereunder, and to protect and indemnify TPWD from and against any and all liability by reason of injury to employees of Contractor or subcontractor.
- 18.10 Contractor shall provide all labor, equipment and materials (unless otherwise stated herein) necessary to furnish the goods or perform the service. All employees of the Contractor shall be a minimum of 17 years of age and experienced in the type of work to be performed. Only the Contractor and its employees will be allowed on state property during working hours.
- 18.11 Contractor shall submit with reasonable promptness all Shop Drawings, Samples or other information required by the Contract Documents or as requested by TPWD. Prior to submitting, Contractor shall review each submittal for general compliance with the Contract Documents and approve submittals for review by TPWD and/or A/E by using an approval stamp affixed to each copy.

- 18.11.1 Contractor shall submit to TPWD a submittal schedule/register listing all items to be furnished for review and approval by TPWD and A/E. The list shall include Shop Drawings, manufacturer's literature, certificates of compliance, materials samples, materials colors, guarantees, and all other items identified throughout the Specifications. The submittal register shall indicate the projected dates for procurement of all included items and shall be updated with actual approval and procurement dates.
- 18.11.2 By submitting Shop Drawings, Samples or other required information, Contractor represents that it has determined and verified all applicable field measurements, field construction criteria, materials, catalog numbers and similar data to the extent possible from existing conditions and design information provided by TPWD or A/E prior to fabrication; and has checked and coordinated each Shop Drawing and Sample with the requirements of the Work and the Contract Documents.

- 19. **TERMINATED CONTRACTS:** By submitting a Response, the Respondent certifies that it has not had a contract terminated or been denied the renewal of any contract for non-compliance with policies or regulations of any state or federally funded program within the past five (5) years nor is it currently prohibited from contracting with a governmental agency. If the Respondent does have such a terminated contract, the Respondent shall identify each and provide an explanation for the termination.
- 20. **INDEPENDENT CONTRACTOR:** The Contract shall not render the Contractor an employee, officer, or agent of the TPWD for any purpose. The Contractor is and shall remain an independent contractor in relationship to the TPWD. The TPWD shall not be responsible for withholding taxes from payments made under the Contract. The Contractor shall have no claim against the TPWD for vacation pay, sick leave, retirement benefits, social security, worker's compensation, health or disability benefits, unemployment insurance benefits, or employee benefits of any kind.
- 21. **RIGHT TO AUDIT / RECORDS RETENTION:** Under Section 2262.154 of the Texas Gov't Code, the state auditor may conduct an audit or investigation of any entity receiving funds from the state directly under any contract or indirectly through a subcontract under the contract. The acceptance of funds by the Contractor or other entity or person directly under the contract or indirectly through a subcontract under the contract acts as acceptance of the authority of the State Auditor's Office, TPWD or any successor agency, under the direction of the legislative audit committee, to conduct an audit or investigation in connection with those funds. Under the direction of the legislative audit committee, the Contractor or other entity that is the subject of an audit or investigation by the state auditor must provide the state auditor with access to any information the state auditor considers relevant to the investigation or audit. Contractor shall ensure that this paragraph concerning the State's authority to audit funds received indirectly by subcontractors through Contractor and the requirement to cooperate is included in any subcontract it awards. Contractor shall maintain and retain supporting fiscal and any other documents relevant to showing that any payments under these Contract funds were expended in accordance with the laws and regulations of the State of Texas, including but not limited to, requirements of the Comptroller of the State of Texas and the State Auditor. Contractor shall maintain all such documents and other records relating to this Contract and the State's property for a period of seven (7) years after the date of submission of the final invoices or until a resolution of all billing questions, whichever is later. Contractor shall make available at reasonable times and upon reasonable notice, and for reasonable periods, all documents and other information related to the work of this Contract. Contractor and the subcontractors shall provide the State Auditor with any information that the State Auditor deems relevant to any investigation or audit. Contractor must retain all work and other supporting documents pertaining to this Contract, for purposes of inspecting, monitoring, auditing, or evaluating by TPWD and any authorized agency of the State of Texas, including an investigation or audit by the State Auditor. Contractor shall cooperate with any authorized agents of the State of Texas and shall provide them with prompt access to all of such State's work as requested. Contractor's failure to comply with this Section shall constitute a material breach of this Contract and shall authorize TPWD and the State of Texas to immediately assess appropriate damages for such failure.
- 22. **FORCE MAJEURE:** Neither Contractor nor TPWD shall be liable to the other for any delay in, or failure of performance, of any requirement included in the contract caused by force majeure. The existence of such causes of delay or failure shall extend the period of performance until after the causes of delay or failure have been removed provided the non-performing party exercises all reasonable due diligence to perform. Force majeure is defined as acts of God, war, fires, explosions, hurricanes, floods, failure of transportation, epidemics or pandemics, or other causes that are beyond the reasonable control of either party and that by exercise of due foresight such party could not reasonably have been expected to avoid, and which, by the

exercise of all reasonable due diligence, such party is unable to overcome. TPWD may grant relief from performance of contract if the Contractor is prevented from performance by such an act. The burden of proof for the need of such relief shall rest upon the Contractor. To obtain release based on force majeure, the Contractor shall file a written request with the TPWD reasonably promptly from the time the force majeure event occurs.

23. PROPRIETARY OR CONFIDENTIAL INFORMATION; TEXAS PUBLIC INFORMATION ACT:

- 23.1 Any proprietary, trade secret or otherwise confidential information Respondent includes in its Proposal must be clearly labeled as proprietary or confidential information, and Respondent must identify the specific exception to disclosure in the Public Information Act (PIA). Merely making a blanket claim the entire Proposal is protected from disclosure because it contains some proprietary information is not acceptable and shall make the entire Proposal subject to release under the PIA. In order for TPWD to initiate the process of seeking an Attorney General opinion on the release of proprietary or confidential information, the specific provisions of the Proposal that are considered by the Respondent to be proprietary or confidential must be clearly labeled as described herein. Any information which is not clearly identified as proprietary or confidential shall be deemed to be subject to disclosure pursuant to the PIA.
- 23.2 Information, documentation, and other material in connection with this Response or any resulting contract may be subject to public disclosure under the Texas Public Information Act, Chapter 552 of the Texas Gov't Code.
- 23.3 Contractor is required to make any information created or exchanged with the state pursuant to this Contract, and not otherwise excepted from disclosure under the Texas Public Information Act, available in a format that is accessible by the public at no additional charge to the state.

24. RIGHT TO DATA, DOCUMENTS AND COMPUTER SOFTWARE (STATE OWNERSHIP): Any software, research, reports studies, data, photographs, negatives or other documents, drawings or materials prepared by Contractor in the performance of its obligations under this contract shall be the exclusive property of the State of Texas and all such materials shall be delivered to the State by the Contractor upon completion, termination, or cancellation of this contract. Contractor may, at its own expense, keep copies of all its writings for its personal files. Contractor shall not use, willingly allow, or cause to have such materials used for any purpose other than the performance of Contractor's obligations under this contract without the prior written consent of the State; provided, however, that Contractor shall be allowed to use non-confidential materials for writing samples in pursuit of the work. The ownership rights described herein shall include, but not be limited to, the right to copy, publish, display, transfer, prepare derivative works, or otherwise use the works.

25. PUBLIC DISCLOSURE / NEWS RELEASES: No public disclosures or news releases pertaining to this solicitation shall be made without prior written approval of TPWD.

26. CONFIDENTIALITY AND SECURITY: The Contractor should not receive any sensitive or confidential information under the Contract. Any information the Contractor compiles or creates as a result of the Contract must be maintained and protected in accordance with any federal, state, or local laws and regulations that apply. The Contractor shall establish a method to secure the confidentiality of records and other information relating to clients in accordance with applicable federal and state laws, rules, and regulations. The obligations of the Contractor under this Confidentiality and Security Article shall survive this Contract and shall be included in all subcontracts.

27. TERMINATION: This contract shall terminate upon full performance of all requirements contained in this contract, unless otherwise extended or renewed as provided in accordance with the contract terms and conditions.

- 27.1 Termination for Convenience: TPWD reserves the right, without breach, to terminate the Contract prior to, or during the performance of the Work, in whole or in part, without cost or penalty, for any reason if TPWD determines that such termination is in the best interest of the state. Upon such an occurrence, TPWD will immediately notify the Contractor in writing, specifying the reason for and the effective date of the termination. Such notice may also contain instructions necessary for the protection, storage or decommissioning of incomplete work or systems and for safety.
 - 27.1.1 Upon receipt of the notice of termination, the Contractor immediately proceed with the following obligations, regardless of any delay in determining or adjusting any amounts due at that point in the Contract:

- 27.1.1.1 Stop all work.
 - 27.1.1.2 Place no further subcontracts or orders for materials or services.
 - 27.1.1.3 Terminate all subcontracts for convenience.
 - 27.1.1.4 Cancel all materials and equipment orders as applicable.
 - 27.1.1.5 Take any action that is necessary to protect and preserve all property related to the Contract which is in the possession of Contractor.
 - 27.1.2 When the Contract is terminated for convenience, Contractor may recover from TPWD payment for all Work executed provided that TPWD shall not be liable for any work performed that is not acceptable to TPWD and/or does not meet contract requirements. Contractor may not claim lost profits on other work or lost business opportunities.
 - 27.1.3 Termination under this paragraph shall not relieve the vendor of any obligation or liability that has occurred prior to cancellation.
- 27.2 Termination for Cause/Default: Upon written notice to Contractor and, if applicable, its surety, TPWD may, without prejudice to any right or remedy, terminate the Contract and take possession of the Site and of all materials, equipment, tools, construction equipment, and machinery thereon owned by Contractor if the Contractor fails to provide the goods or services contracted for according to the provisions of the Contract or fails to comply with any of the terms or conditions of the Contract.
 - 27.2.1 Failure by TPWD to exercise the right to terminate in any instance is not a waiver of the right to do so in any other instance.
 - 27.2.2 Should TPWD decide to terminate the Contract under the provisions of Section 27.2, it will provide to Contractor and its surety thirty (30) days prior written notice.
 - 27.2.3 Should Contractor or its surety, after having received notice of termination, demonstrate to the satisfaction of TPWD that Contractor or its surety are proceeding to correct such default with diligence and promptness, upon which the notice of termination was based, the notice of termination may be rescinded by TPWD. If so rescinded, the Work may continue without an extension of time.
 - 27.2.4 If Contractor or its surety fails, after written notice from TPWD to commence and continue correction of such default with diligence and promptness to the satisfaction of Owner within thirty (30) days following receipt of notice, TPWD may arrange for completion of the Work and deduct the cost of completion from the unpaid Contract Sum.
 - 27.2.4.1 Contractor will be responsible for paying damages to TPWD including but not limited to re-procurement costs, and any consequential damages to the State of Texas or TPWD resulting from Contractor's non-performance. The defaulting Contractor will not be considered in the re-solicitation and may not be considered in future solicitations for the same type of work, unless the specification or scope of work is significantly changed.
 - 27.2.4.2 TPWD will make no further payment to Contractor or its surety unless the costs to complete the Work are less than the Contract balance, then the difference shall be paid to Contractor or its surety. If such costs exceed the unpaid balance, Contractor or its surety will pay the difference to TPWD.
 - 27.2.4.3 This obligation for payment survives the termination of the Contract.
 - 27.2.4.4 TPWD reserves the right in termination for cause to take assignment of all the Contracts between Contractor and its Subcontractors, vendors, and suppliers. TPWD will promptly notify Contractor of the contracts TPWD intends to assume. Upon receipt of such notice, Contractor shall promptly take all steps necessary to effect such assignment.
- 27.3 Termination for Lack of Funds: The Contract is subject to termination or cancellation, without penalty to TPWD, either in whole or in part, subject to the availability of state funds.
- 27.4 The rights and remedies of TPWD provided in this clause shall not be exclusive and are in addition to any other rights and remedies provided by law or under this contract.
- 27.5 TPWD may exercise any other right, remedy or privilege which may be available to it under applicable law of the state and any other applicable law or may proceed by appropriate court action to enforce the provisions of the Contract, or to recover damages for the breach of any agreement being derived from the Contract. The exercise of any of the foregoing remedies will not constitute a termination of the Contract unless TPWD notifies the Contractor in writing prior to the exercise of such remedy. The Contractor shall remain liable for all covenants and indemnities under the Contract. The Contractor shall be liable for all costs and expenses, including court costs, incurred by TPWD with respect to the enforcement of any of the remedies listed herein.

28. **SURVIVAL OF TERMS:** Termination of the Contract for any reason shall not release the Contractor from any liability or obligation set forth in the Contract that is expressly stated to survive any such termination or by its nature would be intended to be applicable following any such termination, including the provisions regarding confidentiality, indemnification, transition, records, audit, property rights, dispute resolution, and invoice and fees verification.
29. **RIGHTS UPON TERMINATION OR EXPIRATION OF CONTRACT:** In the event that the Contract is terminated for any reason, or upon its expiration, TPWD shall retain ownership of all associated work products and documentation obtained from the Contractor under the Contract, unless otherwise specified.
30. **CHANGE IN FEDERAL OR STATE REQUIREMENTS:** If federal or state laws or regulations or other federal or state requirements are amended or judicially interpreted so that either TPWD or the Contractor cannot reasonably fulfill the Contract and if the Parties cannot agree to an amendment that would enable substantial continuation of the Contract, the Parties shall be discharged from any further obligations under the Contract.
31. **TAXES:** Purchases made for state uses are exempt from Texas State Sales Tax and Federal Excise Tax. An Excise Tax Exemption Certificate will be furnished upon written request to TPWD.
32. **BUY TEXAS:** In accordance with §2155.4441, Gov't Code, the Contractor agrees that during the performance of a contract for services it shall purchase products and materials produced in Texas when they are available at a price and time comparable to products and materials produced outside Texas.
33. **NOTE TO RESPONDENT:** Any terms and conditions attached to a solicitation will not be considered unless specifically referred to on this solicitation form and may result in disqualification of the response submission. If any respondent takes a 'blanket exception' to the entire solicitation or does not provide proposed alternative language, the respondent's response may be disqualified from further consideration.
34. **ACCESSIBILITY STANDARDS:** Under Texas Government Code, Chapter 2054, Subchapter M, TPWD must procure products that comply with the Accessibility Standards defined in the Texas Administrative Code, 1 TAC 206 and 1 TAC 213, when such products are available in the commercial marketplace or when such products are developed in response to a procurement solicitation. Accordingly, Contractor must provide electronic and information resources and associated product documentation and technical support that comply with these Accessibility Standards (in the form of a Voluntary Product Accessibility Template, or "VPAT") in its response to an RFO. Vendors who do not already have accessibility documentation should complete the form located here: <http://www.itic.org/policy/accessibility/>. Contractors that claim their products are exempt from accessibility requirements must present that position to TPWD as a question during the question and answer period of the solicitation.
35. **CERTIFICATION REGARDING DEBARMENT, SUSPENSION, INELIGIBILITY, AND VOLUNTARY EXCLUSION:** Respondent certifies that the responding entity and its principals are eligible to participate in this transaction and have not been subjected to suspension, debarment, or similar ineligibility determined by any federal, state or local governmental entity and the Respondent is in compliance with the State of Texas statutes and rules relating to procurement and that Respondent is not listed on the federal government's terrorism watch list as described in Executive Order 13224.
36. **SYSTEM FOR AWARD MANAGEMENT (SAM):** Respondent certifies that it and its principals are not suspended or debarred from doing business with the state or federal government as listed on the State of Texas Debarred Vendor List maintained by the Texas Comptroller of Public Accounts and the System for Award Management (SAM) maintained by the General Services Administration. Prior to awarding state funds for goods and/or services rendered, the State of Texas will conduct a required search of your firm using SAM. This is a Federal government-maintained database that records and tracks organizations, either known to or suspected of contributing to terrorist organizations. No state funds may be paid to an individual or firm whose name appears on this list. TPWD reserves the right, in its sole discretion, to deny and/or exclude any individual or firm from an award whose name appears on this list.
37. **FEDERAL DISASTER RELIEF FRAUD:** Sections 2155.006 and 2261.053 of the Gov't Code, prohibit state agencies from accepting a response or awarding a contract that includes proposed financial participation by a person who, in the past five years has been convicted of violating a federal law or assessed a penalty in connection with a contract involving relief for Hurricane Rita, Hurricane Katrina, or any other disaster, as defined by Section 418.004 of the Gov't Code, occurring after September 24, 2005. Under Sections 2155.006

and 2261.053 of the Texas Gov't Code, Respondent certifies that the individual or business entity named in this response or contract is not ineligible to receive the specified contract and acknowledges that this contract may be terminated and payment withheld if this certification is inaccurate.

38. **APPLICABLE LAWS AND VENUE:** The Contract shall be governed by and construed in accordance with the laws of the State of Texas, with regards to the conflicts of law provisions. The venue of any suit arising under this Contract is fixed in any court of competent jurisdiction in Travis County, Texas, unless the specific venue is otherwise identified in a statute which directly names or otherwise identifies its applicability to TPWD.
39. **APPLICABLE LAWS AND CONFORMING AMENDMENTS:** Contractor must comply with all laws, regulations, requirements and guidelines applicable to a Contractor providing services to the State of Texas as these laws, regulations, requirements and guidelines currently exist and as they are amended throughout the term of this Contract. TPWD reserves the right, in its sole discretion, to unilaterally amend this Contract throughout its term to incorporate any modifications necessary for TPWD or Contractor's compliance with all applicable State and federal laws, and regulations.
40. **COMPLIANCE WITH LAWS; DEALING WITH PUBLIC SERVANTS:**
- 40.1 The Respondent must comply with all applicable laws at all times, including, without limitation, the following: (i) Texas Penal Code §36.02, which prohibits bribery; (ii) Texas Penal Code §36.09, which prohibits the offering or conferring of benefits to public servants; (iii) Gov't Code §2155.003, which prohibits the chief clerk or any other employee of the TPWD from having an interest in, or in any manner be connected with, a contract or bid for a purchase of goods or services by an agency of the state or accept from any person to whom a contract has been awarded anything of value or a promise, obligation, or contract for future reward or compensation.
- 40.2 The Respondent shall give all notices and comply with all laws and regulations applicable to furnishing and performance of the Contract. Except where otherwise expressly required by applicable laws and regulations, TPWD shall not be responsible for monitoring Respondent's compliance with any laws or regulations. If Respondent performs any work knowing or having reason to know that it is contrary to laws or regulations, Respondent shall bear all claims, costs, losses and damages caused by, arising out of or resulting therefrom.
41. **NO WAIVER:** Nothing in this Contract shall be construed as a waiver of the state's or TPWD's sovereign immunity. This Contract shall not constitute or be construed as a waiver of any of the privileges, rights, defenses, remedies, or immunities available to the State of Texas. The failure to enforce, or any delay in the enforcement, of any privileges, rights, defenses, remedies, or immunities available to the State of Texas. The failure to enforce, or any delay in the enforcement, of any privileges, rights, defenses, remedies, or immunities available to the State of Texas under this Contract or under applicable law shall not constitute a waiver of such privileges, rights, defenses, remedies, or immunities or be considered as a basis for estoppel. TPWD does not waive any privileges, rights, defenses, or immunities available to TPWD by entering into this Contract or by the conduct of any representative of TPWD, prior to or subsequent to entering into this Contract.
42. **NO LIABILITY UPON TERMINATION:** If this Contract is terminated for any reason, TPWD and the State of Texas shall not be liable to Contractor for any damages, claims, losses, or any other amounts arising from or related to any such termination. However, Contractor may be entitled to the remedies provided in Gov't Code, Chapter 2260.
43. **DECEPTIVE TRADE PRACTICES; UNFAIR BUSINESS PRACTICES:** Respondent represents and warrants that it has not been the subject of allegations of Deceptive Trade Practices violations under Tex. Bus. & Com. Code, Chapter 17, or allegations of any unfair business practice in any administrative hearing or court suit and that Respondent has not been found to be liable for such practices in such proceedings. Contractor certifies that it has no officers who have served as officers of other entities who have been the subject of Deceptive Trade Practice violations or allegations of any unfair business practices in an administrative hearing or court suit, and that such officers have not been found to be liable for such practices in such proceedings.
44. **FALSE STATEMENTS; BREACH OF REPRESENTATIONS:** If Respondent signed its Bid/Proposal with a false statement or signs the Contract with a false statement or it is subsequently determined that Contractor has violated any of the representations, warranties, guarantees, certifications or affirmations included in the Contract, Contractor shall be in default under this Contract and TPWD may terminate or void the Contract for cause and pursue other remedies available to TPWD under this Contract and applicable law.

45. **ACTUAL AND PERCEIVED CONFLICTS:** By submitting a Bid/Proposal, the Respondent represents and warrants that the provision of goods and services or other performance under the contract will not constitute an actual or potential conflict of interest or reasonably create an appearance of impropriety. In its Bid/Proposal, the Respondent shall disclose any existing or potential conflict of interest that it might have in contracting with TPWD. The TPWD will decide, in its sole discretion, whether an actual or perceived conflict should result in Bid/Proposal disqualification or Contract termination.
46. **CURRENT AND FORMER TPWD EMPLOYEES:**
- 46.1 In addition to the disclosures required above, the Respondent shall also disclose any of its personnel who are current or former officers or employees of the TPWD or who are related, within the third degree by consanguinity (as defined by Gov't Code §573.023) or within the second degree by affinity (as defined by Gov't Code §573.025), to any current or former officers or employees of the TPWD.
- 46.2 Respondents must comply with all applicable Texas and federal laws and regulations relating to the hiring of former state employees (see e.g., Gov't Code Chapters 572 and 573). Such "revolving door" provisions generally restrict former agency heads from communicating with or appearing before the agency on certain matters for two years after leaving the agency. The revolving door provisions also restrict some former employees from representing clients on matters that the employee participated in during state service or matters that were in the employees' official responsibility or from working for certain entities after their state employment. Respondent, by signing this solicitation, certifies that it has complied with all applicable laws and regulations regarding former state employees.
47. **INSURANCE AND OTHER SECURITY:**
- 47.1 **Insurance Requirements.** Respondent represents and warrants that it will, within ten (10) business days of executing this agreement, provide TPWD with current certificates of insurance or other proof acceptable to TPWD of the required insurance coverage. Failure of TPWD to demand such certificates or other evidence of Contractor's full compliance with these insurance requirements or failure of TPWD to identify a deficiency in compliance from the evidence provided shall not be construed as a waiver of Contractor's obligation to maintain such insurance.
- 47.1.1 The Respondent represents and warrants that it will obtain and maintain for the term of the Contract including the warranty period all insurance coverage required under this solicitation. Contractor's failure to obtain or maintain the specified coverage during the term of the agreement will be considered a breach of the Contract.
- 47.1.2 The Respondent represents and warrants that all of the above coverage will be obtained from companies that are licensed in the state of Texas, have an "A" rating from Best, and are authorized to provide the coverage. The Respondent shall furnish proof of insurance upon request of TPWD.
- 47.2 **Construction Bonds.** Contractor is required to tender to TPWD, prior to commencing work, performance and payment bonds, as required by Tex. Gov't Code, Ch. 2253 and Texas Parks and Wildlife Code, §11.0171.
- 47.2.1 A Payment and Performance Bond are required if the Contract Sum is in excess of \$150,000.00 unless otherwise directed by TPWD. The performance bond is solely for the protection of TPWD. The performance bond is to be for the Contract Sum to guarantee the faithful performance of the Work in accordance with the Contract Documents. The performance bond shall be effective through Contractor's warranty period. The payment bond is to be for the Contract Sum and is payable to Owner solely for the protection and use of payment bond beneficiaries. The form of the bond shall be approved by the Office of the Attorney General of Texas.
- 47.2.2 Payment and performance bonds are due within ten (10) days of Contractor's receipt of a fully executed Contract on competitively bid project.
- 47.2.3 Each bond shall be accompanied by a valid power of attorney (issued by the surety company and attached, signed and sealed with the corporate embossed seal, to the bond) authorizing the attorney-in-fact who signs the bond to commit the company to the terms of the bond, and stating any limit in the amount for which the attorney can issue a single bond.
- 47.2.4 The process of requiring and accepting bonds and making claims there under shall be conducted in compliance with Tex. Gov't Code, Ch. 2253. IF FOR ANY REASON A STATUTORY PAYMENT OR PERFORMANCE BOND IS NOT HONORED BY THE SURETY, CONTRACTOR SHALL FULLY INDEMNIFY AND HOLD TPWD HARMLESS OF

AND FROM ANY COSTS, LOSSES, OBLIGATIONS OR LIABILITIES IT INCURS AS A RESULT.

47.2.5 TPWD shall furnish certified copies of the payment bond and the related Contract to any qualified person seeking copies who complies with Tex. Gov't Code § 2253.026.

48. **SEVERABILITY:** If any provision of the Contract is construed to be illegal or invalid, such construction will not affect the legality or validity of any of its other provisions. The illegal or invalid provision will be deemed severable and stricken from the contract as if it had never been incorporated herein, but all other provisions will continue in full force and effect.
49. **HISTORICALLY UNDERUTILIZED BUSINESSES (HUB):** Respondent represents and warrants that it shall comply with the Historically Underutilized Business requirements pursuant to Gov't Code, Chapter 2161.
50. **AMENDMENTS:** Except as provided in the solicitation, this Contract may be amended only upon written agreement between TPWD and Contractor; however, any amendment of this Contract that conflicts with the laws of the State of Texas shall be void. The Contractor shall not be entitled to payment for any additional services, work, or products that are not authorized by a properly executed Contract amendment or change order.
51. **CHANGE MANAGEMENT:** The Respondent agrees that the key personnel assigned to the Contract shall remain available for the entirety of the project throughout the term of the Contract as long as that individual is employed by the Respondent or unless TPWD agrees to a change in the key personnel.
52. **FEDERAL, STATE AND LOCAL REQUIREMENTS:** Respondent shall demonstrate on-site compliance with the Federal Tax Reform Act of 1986, Section 1706, amending Section 530 of the Revenue Act of 1978, dealing with issuance of Form W-2's to common law employees. Respondent is responsible for both federal and State unemployment insurance coverage and standard Worker's Compensation insurance coverage. Respondent shall comply with all federal and State tax laws and withholding requirements. The State of Texas shall not be liable to Respondent or its employees for any Unemployment or Workers' Compensation coverage, or federal or State withholding requirements. **Contractor shall indemnify the State of Texas and shall pay all costs, penalties, or losses resulting from its omission or breach of this Section.**
53. **INDEMNIFICATION AND LIABILITY:**
- 53.1. **Acts or Omissions:** CONTRACTOR SHALL INDEMNIFY AND HOLD HARMLESS THE STATE OF TEXAS AND TPWD, AND/OR ITS OFFICERS, AGENTS, EMPLOYEES, REPRESENTATIVES, CONTRACTORS, ASSIGNEES, AND/OR DESIGNEES FROM ANY AND ALL LIABILITY, ACTIONS, CLAIMS, DEMANDS, OR SUITS, AND ALL RELATED DAMAGES, COSTS, ATTORNEY FEES, AND EXPENSES TO THE EXTENT CAUSED BY, ARISING OUT OF, OR RESULTING FROM ANY ACTS OF NEGLIGENCE, INTENTIONAL TORTS, WILLFUL MISCONDUCT, PERSONAL INJURY OR DAMAGE TO PROPERTY, AND/OR OTHERWISE RELATED TO CONTRACTOR'S PERFORMANCE, AND/OR FAILURES TO PAY A SUBCONTRACTOR OR SUPPLIER BY THE CONTRACTOR OR ITS AGENTS, EMPLOYEES, SUBCONTRACTORS, ORDER FULFILLERS, CONSULTANTS UNDER CONTRACT TO CONTRACTOR, OR ANY OTHER ENTITY OVER WHICH THE CONTRACTOR EXERCISES CONTROL, OR SUPPLIERS OF SUBCONTRACTORS IN THE EXECUTION OR PERFORMANCE OF THE CONTRACT. THE DEFENSE SHALL BE COORDINATED BY CONTRACTOR WITH THE OFFICE OF THE TEXAS ATTORNEY GENERAL WHEN TEXAS STATE AGENCIES ARE NAMED DEFENDANTS IN ANY LAWSUIT AND CONTRACTOR MAY NOT AGREE TO ANY SETTLEMENT WITHOUT FIRST OBTAINING THE CONCURRENCE FROM THE OFFICE OF THE TEXAS ATTORNEY GENERAL. CONTRACTOR AND TPWD AGREE TO FURNISH TIMELY WRITTEN NOTICE TO EACH OTHER OF ANY SUCH CLAIM.
- 53.2. **Infringements:**
- 53.2.1. **CONTRACTOR SHALL INDEMNIFY AND HOLD HARMLESS THE STATE OF TEXAS, TPWD, AND/OR THEIR EMPLOYEES, AGENTS, REPRESENTATIVES, CONTRACTORS, ASSIGNEES, AND/OR DESIGNEES FROM ANY AND ALL THIRD PARTY CLAIMS INVOLVING INFRINGEMENT OF UNITED STATES PATENTS, COPYRIGHTS, TRADE AND SERVICE MARKS, AND ANY OTHER INTELLECTUAL OR INTANGIBLE PROPERTY RIGHTS IN CONNECTION WITH THE PERFORMANCES OR ACTIONS OF**

CONTRACTOR PURSUANT TO THIS CONTRACT. CONTRACTOR AND TPWD AGREE TO FURNISH TIMELY WRITTEN NOTICE TO EACH OTHER OF ANY SUCH CLAIM. CONTRACTOR SHALL BE LIABLE TO PAY ALL COSTS OF DEFENSE INCLUDING ATTORNEYS' FEES. THE DEFENSE SHALL BE COORDINATED BY CONTRACTOR WITH THE OFFICE OF THE ATTORNEY GENERAL WHEN TEXAS STATE AGENCIES ARE NAMED DEFENDANTS IN ANY LAWSUIT AND CONTRACTOR MAY NOT AGREE TO ANY SETTLEMENT WITHOUT FIRST OBTAINING THE CONCURRENCE FROM THE OFFICE OF THE ATTORNEY GENERAL.

- 53.2.2. Contractor shall have no liability under this Section if the alleged infringement is caused in whole or in part by: (i) use of the product or service for a purpose or in a manner for which the product or service was not designed, (ii) any modification made to the product without Contractor's written approval, (iii) any modifications made to the product by the Contractor pursuant to Customer's specific instructions, (iv) any intellectual property right owned by or licensed to Customer, or (v) any use of the product or service by Customer that is not in conformity with the terms of any applicable license agreement.
- 53.2.3. If Contractor becomes aware of an actual or potential claim, or Customer provides Contractor with notice of an actual or potential claim, Contractor may (or in the case of an injunction against Customer, shall), at Contractor's sole option and expense; (i) procure for the Customer the right to continue to use the affected portion of the product or service, or (ii) modify or replace the affected portion of the product or service with functionally equivalent or superior product or service so that Customer's use is non-infringing.

53.3. **Compensation/Unemployment Insurance – Including Indemnity:**

- 53.3.1. **CONTRACTOR AGREES AND ACKNOWLEDGES THAT DURING THE EXISTENCE OF THIS CONTRACT, CONTRACTOR SHALL BE ENTIRELY RESPONSIBLE FOR THE LIABILITY AND PAYMENT OF CONTRACTOR'S AND CONTRACTOR'S EMPLOYEES' TAXES OF WHATEVER KIND, ARISING OUT OF THE PERFORMANCES IN THIS CONTRACT. CONTRACTOR AGREES TO COMPLY WITH ALL STATE AND FEDERAL LAWS APPLICABLE TO ANY SUCH PERSONS, INCLUDING LAWS REGARDING WAGES, TAXES, INSURANCE, AND WORKERS' COMPENSATION. TPWD AND/OR THE STATE SHALL NOT BE LIABLE TO THE CONTRACTOR, ITS EMPLOYEES, AGENTS, OR OTHERS FOR THE PAYMENT OF TAXES OR THE PROVISION OF UNEMPLOYMENT INSURANCE AND/ OR WORKERS' COMPENSATION OR ANY BENEFIT AVAILABLE TO A STATE EMPLOYEE OR EMPLOYEE OF ANOTHER GOVERNMENTAL ENTITY CUSTOMER.**
- 53.3.2. **CONTRACTOR AGREES TO INDEMNIFY AND HOLD HARMLESS TPWD, THE STATE OF TEXAS AND/OR THEIR EMPLOYEES, AGENTS, REPRESENTATIVES, CONTRACTORS, AND/OR ASSIGNEES FROM ANY AND ALL LIABILITY, ACTIONS, CLAIMS, DEMANDS, OR SUITS, AND ALL RELATED COSTS, ATTORNEYS' FEES, AND EXPENSES, RELATING TO TAX LIABILITY, UNEMPLOYMENT INSURANCE AND/OR WORKERS' COMPENSATION IN ITS PERFORMANCE UNDER THIS CONTRACT. CONTRACTOR SHALL BE LIABLE TO PAY ALL COSTS OF DEFENSE INCLUDING ATTORNEYS' FEES. THE DEFENSE SHALL BE COORDINATED BY VENDOR WITH THE OFFICE OF THE ATTORNEY GENERAL WHEN TEXAS STATE AGENCIES ARE NAMED DEFENDANTS IN ANY LAWSUIT AND CONTRACTOR MAY NOT AGREE TO ANY SETTLEMENT WITHOUT FIRST OBTAINING THE CONCURRENCE FROM THE OFFICE OF THE ATTORNEY GENERAL. CONTRACTOR AND TPWD AGREE TO FURNISH TIMELY WRITTEN NOTICE TO EACH OTHER OF ANY SUCH CLAIM.**

54. **CONTRACTOR LIABILITY FOR DAMAGE TO GOVERNMENT PROPERTY:** The Contractor shall be liable for all damages to government-owned, leased, or occupied property and equipment caused by the Contractor and its employees, agents, subcontractors, and suppliers, including any delivery or cartage company, in connection with any performance pursuant to the Contract. The Contractor shall notify the TPWD Contract Manager in writing of any such damage within one (1) calendar day.

55. **FELONY CRIMINAL CONVICTIONS:** Respondent represents and warrants that Contractor has not and Respondent's employees have not been convicted of a felony criminal offense, or that, if such a conviction has occurred, Respondent has fully advised TPWD as to the facts and circumstances surrounding the conviction.

56. **IMMIGRATION:** The Respondent represents and warrants that it shall comply with the requirements of the Immigration Reform and Control Act of 1986 and 1990 regarding employment verification and retention of verification forms for any individuals hired on or after November 6, 1986, who will perform any labor or services under the Contract. The Respondent also represents and warrants that it shall comply with the requirements of the Illegal Immigration Reform and Immigrant Responsibility Act of 1996 ("IIRIRA).
57. **SUBCONTRACTORS:** Subcontractors providing service under the contract shall meet the same requirements and level of experience as required of the Contractor. No subcontract under the purchase order shall relieve the primary Contractor of responsibility for the service. If the Contractor uses a subcontractor for any or all of the work required, the following conditions shall apply under the listed circumstances:
- 57.1 Respondents planning to subcontract all or a portion of the work shall identify the proposed subcontractors.
- 57.2 Contractor shall furnish to TPWD a copy, at TPWD's request, of each first-tier subcontract promptly after its execution.
- 57.3 Contractor agrees that TPWD has no obligation to review or approve the content of such contracts and that providing TPWD such copies in no way relieves Contractor of any of the terms and conditions of the Contract, including, without limitation, any provisions of the Contract which require the Subcontractor to be bound to Contractor in the same manner in which Contractor is bound to TPWD.
- 57.4 Subcontracting shall be at the Contractor's expense.
- 57.5 TPWD retains the right to check subcontractor's background and make determination to approve or reject the use of submitted subcontractors.
- 57.6 The Contractor shall be the only contact for TPWD and subcontractors. Respondent shall list a designated point of contact for all TPWD and subcontractor inquiries.
- 57.7 The Contractor, in subcontracting for any performances specified herein, expressly understands and acknowledges that in entering into such subcontract(s), TPWD is in no manner liable to any subcontractor(s) of the Contractor. In no event shall this provision relieve the Contractor of the responsibility for ensuring that the performances rendered under all subcontracts are rendered so as to comply with all terms of this solicitation and Contract. The Contractor shall manage all quality and performance, project management, and schedules for subcontractors. The Contractor shall be held solely responsible and accountable for the completion of all work for which the Contractor has subcontracted.
58. **PROTEST PROCEDURES:** Any actual or prospective Respondent who is aggrieved in connection with this solicitation, evaluation, or award of any contract resulting from this solicitation may formally protest as provided in TPWD's rules at TAC, Title 31, Part 2, Chapter 51, Subchapter L, Rule 51.350.
59. **NON-APPROPRIATION OF FUNDS:** Any contract resulting from this solicitation is subject to termination or cancellation, without penalty to TPWD, either in whole or in part, subject to the availability of state funds. TPWD is a state agency whose authority and appropriations are subject to actions of the Texas Legislature. If TPWD becomes subject to a legislative change, revocation of statutory authority, or lack of appropriated funds which would render TPWD's or Contractor's delivery or performance under the contract impossible or unnecessary, the contract will be terminated or cancelled and be deemed null and void. In the event of a termination or cancellation under this Section, TPWD will not be liable to Contractor for any damages, which are caused or associated with such termination, or cancellation and TPWD will not be required to give prior notice.
60. **NON-DISCRIMINATION:** Respondent acknowledges it is subject to Title VI of the Civil Rights Act of 1964, Section 504 or Rehabilitation Act of 1973, Title II of the Americans with Disabilities Act of 1990, the Age Discrimination Act of 1975, Title IX of the Education Amendments of 1972, and offers all persons the opportunity to participate in programs or activities regardless of race, color, national origin, age, sex, or disability. Further, it is agreed that no individual will be turned away or otherwise denied access to or benefit from any program or activity that is directly associated with a program on the basis of race, color, national origin, age, and sex (in educational activities) or disability. Respondent shall ensure that this clause is included in all subcontracts.
61. **CONFLICT OF INTEREST:** Under Gov't Code §2155.003, Respondent represents and warrants that it has not given, offered to give, nor intends to give at any time hereafter any economic opportunity, future employment, gift, loan, gratuity, special discount, trip, favor, or service to a public servant in connection with the contract. A TPWD employee may not have an interest in, or in any manner be connected with a contract or response for a purchase of goods or services by an agency of the state. Any individual who interacts with

public purchasers in any capacity is required to adhere to the guidelines established in Section 1.2 of the State of Texas Procurement Manual, which outlines the ethical standards required of public purchasers, employees, and respondents who interact with public purchasers in the conduct of state business, and with any opinions of or rules adopted by the Texas Ethics Commission. Entities who are interested in seeking business opportunities with the State must be mindful of these restrictions when interacting with public purchasers of TPWD or purchasers of other state agencies.

62. **LIMITATION ON AUTHORITY; NO OTHER OBLIGATIONS:** Contractor shall have no authority to act for or on behalf of TPWD or the State of Texas except as expressly provided for in this Contract; no other authority, power or use is granted or implied. Contractor may not incur any debts, obligations, expenses, or liabilities of any kind on behalf of the State of Texas or TPWD.
63. **DRUG-FREE WORKPLACE:** The Contractor shall comply with the applicable provisions of the Drug-Free Workplace Act of 1988.
64. **NOTICES:** Any written notices required under this Contract will be by either hand delivery to Contractor's office address specified in *Attachment E – Bid Schedule* of this Contract or by U.S. Mail, certified, return receipt requested, to TPWD, Attn: Infrastructure, 4200 Smith School Road, Austin, TX 78744. Notice will be effective on receipt by the affected party. Either party may change the designated notice address in this Section by written notification to the other party.
65. **ORDER OF PRECEDENCE:** In the event of any conflicts or inconsistencies between the contract and its exhibits or attachments, such conflicts or inconsistencies shall be resolved by reference to the documents in this order of priority:
- 65.1 Signed Contract/Purchase Order (or Notice of Award, Notice to Proceed or Authorization to Proceed with Construction Activities)
 - 65.2 Attachments to the Contract/Purchase Order (or Notice of Award)
 - 65.3 The Solicitation (e.g., RFP, IFB)
 - 65.4 Contractor's Response to the Solicitation and Contractor's Best and Final Offer, if applicable
66. **BUSINESS OWNERSHIP:**
- 66.1 Pursuant to Texas Family Code, title 5, Subtitle D, Section 231.006(d), regarding child support, the Respondent certifies that the individual or business entity named in this bid is not ineligible to receive the specified payment and acknowledges that this contract may be terminated and payment may be withheld if this certification is inaccurate.
67. **NO ASSIGNMENT BY CONTRACTOR:** The awarded Contractor shall not assign its rights under the Contract or delegate the performance of its duties under the Contract without prior written approval from the TPWD. Any attempted assignment in violation of this provision is void and without effect.
68. **COMPLIANCE WITH OTHER LAW:** In the execution of this Contract, Contractor shall comply with all applicable federal, state, and local laws, including laws governing labor, equal opportunity, safety, and environmental protection. Contractor shall make itself familiar with and at all times shall observe and comply with all federal, state, and local laws, ordinances, and regulations which in any manner affect performance under this Contract.
69. **ENVIRONMENTAL PROTECTION:** The Respondent shall be in compliance with all applicable standards, orders, or regulations issued pursuant to the mandates of the Clean Air Act (42 U.S.C. §7401 et seq.) and the Federal Water Pollution Control Act, as amended, (33 U.S.C. §1251 et seq.).
70. **U.S. DEPARTMENT OF HOMELAND SECURITY'S E-VERIFY SYSTEM:**
- 70.1. By entering into this Contract, the Contractor certifies and ensures that it utilizes and will continue to utilize, for the term of this Contract, the U.S. Department of Homeland Security's E-Verify system to determine the eligibility of:
 - All persons employed to perform duties within Texas, during the term of the Contract; and
 - All persons (including subcontractors) assigned by the Respondent to perform work pursuant to the Contract, within the United States of America

- 70.2. The Contractor shall provide, upon request of TPWD, an electronic or hardcopy screenshot of the confirmation or tentative non-confirmation screen containing the E-Verify case verification number for attachment to the Form I-9 for the three most recent hires that match the criteria above, by the Contractor, and Contractor's subcontractors, as proof that this provision is being followed.
- 70.3. If this certification is falsely made, the Contract may be immediately terminated, at the discretion of the state and at no fault to the state, with no prior notification. The Contractor shall also be responsible for the costs of any re-solicitation that the state must undertake to replace the terminated Contract.
71. **ENTITIES THAT BOYCOTT ISRAEL:** Pursuant to Section 2271.002 of the Texas Government Code, Respondent certifies that either (i) it meets an exemption criterion under Section 2271.002; or (ii) it does not boycott Israel and will not boycott Israel during the term of the contract resulting from this solicitation. Respondent shall state any facts that make it exempt from the boycott certification in its Response.
72. **EXCLUDED PARTIES:** Contractor certifies that it is not listed in the prohibited vendors list authorized by Executive Order No. 13224, "Blocking Property and Prohibiting Transactions with Persons Who Commit, Threaten to Commit, or Support Terrorism", published by the United States Department of the Treasury, Office of Foreign Assets Control.
73. **IRON AND STEEL PRODUCTS:** By signature hereon, the bidder acknowledges that *Texas Government Code*, Title 10, Subchapter F, §§ 2252.201-2252.205 requires that all iron or steel products produced through a manufacturing process used in this project must be produced in the United States. By signing this bid, Bidder certifies that its bid price represents full compensation for compliance with the requirements of *Texas Government Code*, Title 10, Subchapter F, §§ 2252.201-2252.205.
74. **TEXAS BIDDER AFFIRMATION:** Respondent certifies that if a Texas address is shown as the address of the Respondent on this response, Respondent qualifies as a Texas Bidder as defined in Section 2155.444(c) of the Texas Government Code.
75. **CONTRACTING INFORMATION RESPONSIBILITIES:** In accordance with Section 552.372 of the Texas Government Code, Contractor agrees to (1) preserve all contracting information related to the contract as provided by the records retention requirements applicable to TPWD for the duration of the contract, (2) promptly provide TPWD any contracting information related to the contract that is in the custody or possession of the Contractor on request of TPWD, and (3) on termination or expiration of the contract, either provide at no cost to TPWD all contracting information related to the contract that is in the custody or possession of the Contractor or preserve the contracting information related to the contract as provided by the records retention requirements applicable to TPWD. Except as provided by Section 552.374(c) of the Texas Government Code, the requirements of Subchapter J, Chapter 552, Government Code may apply to the contract and the Contractor agrees that the contract can be terminated if the Contractor knowingly or intentionally fails to comply with a requirement of that subchapter.
76. **CYBERSECURITY TRAINING:** If Respondent has access to any state computer system or database, Respondent shall complete cybersecurity training and verify completion of the training program to TPWD pursuant to and in accordance with Gov't Code § 2054.5192.
77. **FINANCIAL PARTICIPATION PROHIBITED AFFIRMATION:** Pursuant to Section 2155.004(a) of the Texas Government Code, Respondent certifies that neither Respondent nor any person or entity represented by Respondent has received compensation from TPWD to participate in the preparation of the specifications or solicitation on which this Response or contract is based. Under Section 2155.004(b) of the Texas Government Code, Respondent certifies that the individual or business entity named in this Response or contract is not ineligible to receive the specified contract and acknowledges that the contract may be terminated and payment withheld if this certification is inaccurate.
78. **ABORTION PROVIDER AND AFFILIATE TRANSACTIONS PROHIBITED:** Respondent represents and warrants that the contract is not a taxpayer resource transaction prohibited by Section 2272.003 of the Texas Government Code and that payments made by TPWD to Contractor and Contractor's receipt of appropriated funds under the contract are not prohibited by Article IX, Section 6.25 of the General Appropriations Act.
79. **FOREIGN TERRORIST ORGANIZATIONS:** Section 2252.152 of the Texas Government Code prohibits TPWD from awarding a contract to any person who does business with Iran, Sudan, or a foreign terrorist

organization as defined in Section 2252.151 of the Texas Government Code. Respondent certifies that it is not ineligible to receive the contract.

80. **HUMAN TRAFFICKING PROHIBITION:** Under Section 2155.0061 of the Texas Government Code, the Respondent certifies that the individual or business entity named in this Response or contract is not ineligible to receive the specified contract and acknowledges that this contract may be terminated and payment withheld if this certification is inaccurate.
81. **ENERGY COMPANY BOYCOTTS:** Respondent represents and warrants that: (1) it does not, and will not for the duration of the contract, boycott energy companies or (2) the verification required by Section 2274.002 of the Texas Government Code does not apply to the contract. If circumstances relevant to this provision change during the course of the contract, Respondent shall promptly notify TPWD.
82. **FIREARM ENTITIES AND TRADE ASSOCIATIONS DISCRIMINATION:** Respondent verifies that: (1) it does not, and will not for the duration of the contract, have a practice, policy, guidance, or directive that discriminates against a firearm entity or firearm trade association or (2) the verification required by Section 2274.002 of the Texas Government Code does not apply to the contract. If circumstances relevant to this provision change during the course of the contract, Respondent shall promptly notify TPWD.
83. **CRITICAL INFRASTRUCTURE AFFIRMATION:** Pursuant to Government Code Section 2274.0102, Respondent certifies that neither it nor its parent company, nor any affiliate of Respondent or its parent company, is: (1) majority owned or controlled by citizens or governmental entities of China, Iran, North Korea, Russia, or any other country designated by the Governor under Government Code Section 2274.0103, or (2) headquartered in any of those countries.
84. **COVID-19 VACCINE PASSPORT PROHIBITION:** Under Section 161.0085 of the Texas Health and Safety Code, Respondent certifies that the individual or business entity named in this Response or contract is not ineligible to receive the specified contract.
85. **DATA MANAGEMENT AND SECURITY CONTROLS:** In accordance with Section 2054.138 of the Texas Government Code, Respondent certifies that it will comply with the security controls required under this contract and will maintain records and make them available to Agency as evidence of Respondent's compliance with the required controls.
86. **TEXAS GOVERNOR EXECUTIVE ORDER GA-48:** Pursuant to Executive Order GA-48 of the Governor of Texas, Respondent certifies that it and, if applicable, any of its holding companies or subsidiaries, is not:
- a. Listed in Section 889 of the 2019 National Defense Authorization Act (NDAA); or
 - b. Listed in Section 1260H of the 2021 NDAA; or
 - c. Owned by the government of a country on the U.S. Department of Commerce's foreign adversaries list under 15 C.F.R. § 791.4; or
 - d. Controlled by any governing or regulatory body located in a country on the U.S. Department of Commerce's foreign adversaries list under 15 C.F.R. § 791.4.
87. **BONA FIDE DISPUTE:** Pursuant to Government Code Section 2251.002(c), an audit of this project that continues beyond sixty (60) days after substantial completion shall not constitute a bona fide dispute for purposes of delaying payment.
88. This contract is subject to **Chapter 2272, Texas Government Code**, which governs a governmental entity's claims for construction defects against contractors, architects, or engineers. The contractor acknowledges and agrees that:
- 88.1. TPWD must provide a report of alleged construction defects under Section 2272.003 at least 150 days before filing suit.
 - 88.2. Pursuant to Section 2272.010, the postmark date of the report issued under Section 2272.003 will be considered the accrual date for purposes of any claims under Chapter 2272.
 - 88.3. The contractor shall fully cooperate with any inspections, testing, or repairs conducted during this 150-day period.
89. **SIGNATURE AUTHORITY:** By submitting the Response, Respondent represents and warrants that the individual submitting this document and the documents made part of this Response is authorized to sign such

documents on behalf of the Respondent and to bind the Respondent under any contract that may result from the submission of this Response.

- 90.** Pursuant to Section 2251.002(c), Government Code, an audit of this project that continues beyond 60 days after substantial completion shall not constitute a bona fide dispute for purposes of delaying payment.

Attachment B-Specifications

Scope of Work

Project name: Lake Corpus Christi S.P. – Water Plant Control Update
Project no.: MR11005R
Location: Water Treatment Plant – Mathis, TX
Objectives: Provide new controller, air charging compressor and other related equipment at the water plant in order to replace a failing system.

A. Background:

This project will address multiple reliability issues for the water plant located near the park Maintenance building at Lake Corpus Christi State Park. Various pieces of equipment need to be installed in order to have a completely functional, up to date, and safe domestic water system. The equipment involved includes a new controller, air charging compressor, control wiring, and new gauges to monitor the water levels.

B. Proposed Work Scope & Technical Information:

The existing water treatment plant needs repairs to function properly. The existing controller has failed. The existing equipment is no longer supported and replacement parts are no longer available. These items once installed will also assist the park staff and help them to maintain the water treatment plant easier with a modern system. Removal and haul away of any existing pieces of failed equipment from the site is required. Equals based on performance will be acceptable. Model numbers listed here are to be used as a performance baseline.

Water System Controller: APG Model # DCR-1006A, 120V, provides pump and level control. Connects and controls existing well pump & existing booster pumps. Monitors water levels in existing tanks. Monitors flow, level, pressure, temperature, pH, other sensors, and controls remote electrical devices. Refer to page 6 for controller requirements.

Control Panel Enclosure: Saginaw Model # SCE-48EL3612LP, heavy duty NEMA 3R, Wall Mount w/ quarter turn latches, 5 year parts and labor warranty.

Air Charging Compressor: Air Rite Model # 610, max 80 psi, 115V/230V single phase, mounts on the existing hydro pneumatic tank to maintain interior water level. Remove the existing air compressor inside the water treatment plant building and replace with new on tank. Return existing air compressor to owner.

Lake Corpus Christi S.P. – Water Plant Control Update

Electrical & Control Wiring Devices: Various electrical work needs to be completed to accommodate the installation of the new water plant equipment. A new electrical enclosure needs to be installed next to the existing Motor Control Center (MCC). The new enclosure shall be wired to include the water system controller, four motor starters (Well pump, Booster pump #1, Booster pump #2, Air Compressor) with (0 to 5) minute time delay. Four through the door hand off auto switches shall be installed for the motor starters. Booster pumps shall operate in an alternating lead lag arrangement. Control inputs from the water well, hydropneumatic tank and water storage tank shall be provided and connected. Two through the door pilot lights shall be provided for “low level in well” and “low level in water tank” indication. A red flashing beacon light shall be provided and installed on top of the enclosure. After installation, verify that all alarms function and all interlocks work properly. A complete and functional system is required.

Gauges and Valves: Some of the existing gauges and valves are broken or have ceased to function over time. It will be necessary to replace these for a complete and functional system.

Contractor shall visit the site to become familiar with the existing conditions in order to plan the construction accordingly. Submittals shall be provided for the equipment listed above: Water System Controller, Control Panel Enclosure, Air Charging Compressor, Electrical & Control Wiring Devices, and Gauges and Valves. If any unexpected conditions arise during construction that differ from this scope of work, please notify TPWD prior to moving forward.

It is possible that some of the existing electrical circuits, disconnect switches, and control wiring, etc. could be able to be reused. However, it should be assumed that all new wiring & conduit shall plan to be used for the installation of the new equipment.

Training on the usage of the various components of the system shall be given at the completion of the installation & construction. A minimum of two Operation and Maintenance (O&M) manuals shall be left on site in order to troubleshoot and operate the system once construction is completed. One additional O&M manual shall be provided to TPWD for project closeout files.

C. Conclusions:

The water plant at Lake Corpus Christi State Park needs repairs to keep the system operational. It is clear that new equipment is needed to be installed as soon as possible in order to keep the park open and to continue to provide safe drinking water throughout the entire park for staff and visitors.

D. Photos: Existing photos of the Water Plant

Lake Corpus Christi S.P. – Water Plant Control Update

Existing Water Treatment Plant Building w/ Wooden Chlorination Shed



Existing Hydropneumatic Tank. New Air Charging Compressor shall be installed on tank



Lake Corpus Christi S.P. – Water Plant Control Update

Existing Controller Interior inside MCC enclosure. New enclosure required to meet current water plant control needs.



Lake Corpus Christi S.P. – Water Plant Control Update

Existing MCC with Existing Controller Exterior at the bottom right showing existing hand off auto switches. Power to be taken from MCC and routed to New Control Panel Enclosure



Lake Corpus Christi S.P. – Water Plant Control Update

Existing Liquid Bleach Chlorination to remain as-is within wooden shed



Existing broken gauges next to existing air compressor to all be replaced.



Lake Corpus Christi S.P. – Water Plant Control Update

Control Panel Enclosure Performance Requirements

CONTROL PANEL FABRICATION

1. CONTRACTOR SHALL PROVIDE WATER SYSTEM CONTROL PANEL IN NEMA 3R ENCLOSURE. CONTROL PANEL SHALL BE FABRICATED BY A U.L. LISTED PANEL SHOP, AND SHALL BE FABRICATED & LISTED AS ASSEMBLED COMPLETE.
2. CONTROL PANEL SHALL INCLUDE FOUR (4) MOTOR STARTERS TO SUPPLY & CONTROL POWER TO THE WELL PUMP, WATER BOOSTER PUMP #1, WATER BOOSTER PUMP #2 & THE AIR COMPRESSOR.
3. PROVIDE THROUGH THE DOOR HAND-OFF-AUTO SWITCHES FOR EACH OF THE FOUR (4) MOTOR STARTERS.
4. PROVIDE 0-5 MINUTE ADJUSTABLE TIME DELAY TIMER IN CONTROL PANEL FOR EACH MOTOR STARTER TO CONTROL TIME DELAY BETWEEN MOTOR STOP & START.
5. WATER BOOSTER PUMP #1 & WATER BOOSTER PUMP #2 SHALL BE CONTROLLED BY THE CONTROL PANEL TO OPERATE IN ALTERNATING LEAD/LAG FASHION.
6. PROVIDE CONTROLS INPUT FROM HYDROPNEUMATIC TANK & CORRESPONDING OUTPUTS TO CONTROL AIR COMPRESSOR. PRESSURE IN HYDROPNEUMATIC TANK CONTROLS OPERATION OF THE AIR COMPRESSOR.
7. PROVIDE CONTROLS INPUT FROM THE WATER STORAGE TANK TO CONTROL OPERATION OF WATER BOOSTER PUMP #1 & WATER BOOSTER PUMP #2. THESE TWO PUMPS OPERATE IN LEAD/LAG FASHION TO FILL THE ABOVE GROUND WATER STORAGE TANK.
8. PROVIDE CONTROLS INPUT FROM WELL PUMP FOR LEVEL CONTROL INPUT FROM WELL TO OPERATE WELL PUMP.
9. PROVIDE INSTRUMENTATION INPUT FROM BACKWASH WATER FLOW METER TO CONTROL PANEL AND CONTROL SEQUENCE.
10. LEVEL CONTROLS FOR GROUND STORAGE TANK SHALL BE SET BY CONTRACTOR TO OPERATE ON FOUR SET POINTS:
 - LEVEL 4 - HI HI LEVEL - ALARM
 - LEVEL 3 - HI LEVEL - WELL PUMP SHUT OFF
 - LEVEL 2 - LO LEVEL - WELL PUMP START
 - LEVEL 1 - LO LO LEVEL - ALARM; BOOSTER PUMPS NOT PERMITTED
11. PROVIDE TWO (2) THROUGH THE DOOR PILOT LIGHTS FOR 'LOW LEVEL IN WELL' & FOR 'LOW LEVEL IN WATER TANK' INDICATION.
12. PROVIDE RED FLASHING BEACON MOUNTED ON THE TOP OF THE CONTROL PANEL.

CONTROL PANEL SUBMITTAL

WATER SYSTEM CONTROL PANEL SUBMITTAL - CONTRACTOR SHALL PROVIDE A COMPLETE SUBMITTAL FOR APPROVAL BY THE ENGINEER AND OWNER'S REPRESENTATIVE PRIOR TO PROCUREMENT AND INSTALLATION OF THE CONTROL PANEL. THE SUBMITTAL SHALL INCLUDE THE FOLLOWING:

- COMPLETE WIRING DIAGRAM FOR THE SYSTEM; INDICATING ALL INTERNAL WIRING FOR THE ENCLOSURE AND ALL FIELD WIRING TO INSTRUMENTATION AND CONTROL DEVICES.
- LAYOUT DRAWING FOR THE WATER SYSTEM CONTROL PANEL INDICATING ALL COMPONENTS, INCLUDING THE ENCLOSURE, AND IDENTIFYING MANUFACTURER AND CATALOG NUMBER FOR ALL COMPONENTS.
- CONTROL PANEL ENCLOSURE FRONT VIEW WITH THROUGH DOOR DEVICES AND LABELING INDICATED.

Lake Corpus Christi S.P. – Water Plant Control Update

E. Reference Material

LkCorpusChisti_100563_RecDwg.pdf - The attached as-built plans show existing conditions at the Lake Corpus Christi Water Plant. TPWD does not guarantee their absolute accuracy or completeness, and the contractor is responsible for verifying all existing site conditions. Some items have changed over time. For example, the previous chlorine gas system has since been changed over to a liquid bleach chlorinator.

Prepared by:

Stephen Herrera, P.E.

Copies to:

- Andrea Szigeti, PgM Minor Construction
- Central files

MR11005 LakeCorpusChristi Water Plant SOW.doc



PREVAILING WAGE RATE DETERMINATION INFORMATION

Construction Types: Building

San Patricio County, Texas

Chapter 2258, Texas Government Code, Title 10 requires that state agencies, (including universities), cities, counties, independent school districts, and all other political subdivisions that engage in public works construction projects produce and include prevailing wage rate determinations in the project bidding and contract documents.

Chapter 2258 requires that the contractor who is awarded a contract by a public body and a contractor's subcontractor shall pay not less than the rates determined by such state agencies to workers employed for the execution of such work. Pursuant to Chapter 2258, Texas Parks and Wildlife has ascertained the following wages to be paid for the various classifications of workers, in the locality of this project. In determining these wages, TPWD has utilized the Prevailing Wage Rates as determined by the U.S. DOL in accordance with the Davis-Bacon Act.

General Decision Number: TX20250288 03/14/2025

Superseded General Decision Number: TX20240288

State: Texas

Construction Type: Building

Counties: Aransas, Nueces and San Patricio Counties in Texas.

BUILDING CONSTRUCTION PROJECTS (does not include single family homes or apartments up to and including 4 stories).

Note: Contracts subject to the Davis-Bacon Act are generally required to pay at least the applicable minimum wage rate required under Executive Order 14026 or Executive Order 13658. Please note that these Executive Orders apply to covered contracts entered into by the federal government that are subject to the Davis-Bacon Act itself, but do not apply to contracts subject only to the Davis-Bacon Related Acts, including those set forth at 29 CFR 5.1(a)(1).

If the contract is entered	. Executive Order 14026	
into on or after January 30,	generally applies to the	
2022, or the contract is	contract.	
renewed or extended (e.g., an	. The contractor must pay	
option is exercised) on or	all covered workers at	
after January 30, 2022:	least \$17.75 per hour (or	
	the applicable wage rate	
	listed on this wage	
	determination, if it is	
	higher) for all hours	

	spent performing on the contract in 2025.
If the contract was awarded on or between January 1, 2015 and January 29, 2022, and the contract is not renewed or extended on or after January 30, 2022:	Executive Order 13658 generally applies to the contract. The contractor must pay all covered workers at least \$13.30 per hour (or the applicable wage rate listed on this wage determination, if it is higher) for all hours spent performing on that contract in 2025.

The applicable Executive Order minimum wage rate will be adjusted annually. If this contract is covered by one of the Executive Orders and a classification considered necessary for performance of work on the contract does not appear on this wage determination, the contractor must still submit a conformance request.

Additional information on contractor requirements and worker protections under the Executive Orders is available at <http://www.dol.gov/whd/govcontracts>.

Modification Number	Publication Date
0	01/03/2025
1	03/14/2025

* BOIL0074-003 01/01/2025

	Rates	Fringes
BOILERMAKER.....	\$ 33.17	24.92

ELEC0278-002 08/25/2024

	Rates	Fringes
ELECTRICIAN.....	\$ 30.80	8.97

ENGI0178-005 06/01/2020

	Rates	Fringes
POWER EQUIPMENT OPERATOR		
(1) Tower Crane.....	\$ 32.85	13.10
(2) Cranes with Pile Driving or Caisson Attachment and Hydraulic Crane 60 tons and above.....	\$ 28.75	10.60
(3) Hydraulic cranes 59 Tons and under.....	\$ 32.35	13.10

IRON0084-011 06/01/2024

	Rates	Fringes
IRONWORKER, ORNAMENTAL.....	\$ 28.26	8.13

* SUTX2014-068 07/21/2014

	Rates	Fringes
BRICKLAYER.....	\$ 20.04	0.00
CARPENTER.....	\$ 15.21 **	0.00
CEMENT MASON/CONCRETE FINISHER...	\$ 15.33 **	0.00
INSULATOR - MECHANICAL (Duct, Pipe & Mechanical System Insulation).....	\$ 19.77	7.13
IRONWORKER, REINFORCING.....	\$ 12.27 **	0.00
IRONWORKER, STRUCTURAL.....	\$ 22.16	5.26
LABORER: Common or General.....	\$ 9.68 **	0.00
LABORER: Mason Tender - Brick...	\$ 11.36 **	0.00
LABORER: Mason Tender - Cement/Concrete.....	\$ 10.58 **	0.00
LABORER: Pipelayer.....	\$ 12.49 **	2.13
LABORER: Roof Tearoff.....	\$ 11.28 **	0.00

OPERATOR:		
Backhoe/Excavator/Trackhoe.....	\$ 14.25 **	0.00
OPERATOR: Bobcat/Skid		
Steer/Skid Loader.....	\$ 13.93 **	0.00
OPERATOR: Bulldozer.....	\$ 18.29	1.31
OPERATOR: Drill.....	\$ 16.22 **	0.34
OPERATOR: Forklift.....	\$ 14.83 **	0.00
OPERATOR: Grader/Blade.....	\$ 13.37 **	0.00
OPERATOR: Loader.....	\$ 13.55 **	0.94
OPERATOR: Mechanic.....	\$ 17.52 **	3.33
OPERATOR: Paver (Asphalt, Aggregate, and Concrete).....	\$ 16.03 **	0.00
OPERATOR: Roller.....	\$ 12.70 **	0.00
PAINTER (Brush, Roller, and Spray).....	\$ 14.45 **	0.00
PIPEFITTER.....	\$ 25.80	8.55
PLUMBER.....	\$ 25.64	8.16
ROOFER.....	\$ 13.75 **	0.00
SHEET METAL WORKER (HVAC Duct Installation Only).....	\$ 22.73	7.52
SHEET METAL WORKER, Excludes HVAC Duct Installation.....	\$ 21.13	6.53
TILE FINISHER.....	\$ 11.22 **	0.00
TILE SETTER.....	\$ 14.74 **	0.00
TRUCK DRIVER: Dump Truck.....	\$ 12.39 **	1.18
TRUCK DRIVER: Flatbed Truck.....	\$ 19.65	8.57

TRUCK DRIVER: Semi-Trailer		
Truck.....	\$ 12.50 **	0.00
TRUCK DRIVER: Water Truck.....	\$ 12.00 **	4.11

WELDERS - Receive rate prescribed for craft performing operation to which welding is incidental.

=====

** Workers in this classification may be entitled to a higher minimum wage under Executive Order 14026 (\$17.75) or 13658 (\$13.30). Please see the Note at the top of the wage determination for more information. Please also note that the minimum wage requirements of Executive Order 14026 are not currently being enforced as to any contract or subcontract to which the states of Texas, Louisiana, or Mississippi, including their agencies, are a party.

Note: Executive Order (EO) 13706, Establishing Paid Sick Leave for Federal Contractors applies to all contracts subject to the Davis-Bacon Act for which the contract is awarded (and any solicitation was issued) on or after January 1, 2017. If this contract is covered by the EO, the contractor must provide employees with 1 hour of paid sick leave for every 30 hours they work, up to 56 hours of paid sick leave each year. Employees must be permitted to use paid sick leave for their own illness, injury or other health-related needs, including preventive care; to assist a family member (or person who is like family to the employee) who is ill, injured, or has other health-related needs, including preventive care; or for reasons resulting from, or to assist a family member (or person who is like family to the employee) who is a victim of, domestic violence, sexual assault, or stalking. Additional information on contractor requirements and worker protections under the EO is available at <https://www.dol.gov/agencies/whd/government-contracts>.

Unlisted classifications needed for work not included within the scope of the classifications listed may be added after award only as provided in the labor standards contract clauses (29CFR 5.5 (a) (1) (iii)).

The body of each wage determination lists the classifications and wage rates that have been found to be prevailing for the type(s) of construction and geographic area covered by the wage determination. The classifications are listed in alphabetical order under rate identifiers indicating whether the particular rate is a union rate (current union negotiated rate), a survey rate, a weighted union average rate, a state adopted rate, or a supplemental classification rate.

Union Rate Identifiers

A four-letter identifier beginning with characters other than "SU", "UAVG", ?SA?, or ?SC? denotes that a union rate was prevailing for that classification in the survey. Example: PLUM0198-005 07/01/2024. PLUM is an identifier of the union whose collectively bargained rate prevailed in the survey for this classification, which in this example would be Plumbers. 0198 indicates the local union number or district council number where applicable, i.e., Plumbers Local 0198. The next number, 005 in the example, is an internal number used in processing the wage determination. The date, 07/01/2024 in the example, is the effective date of the most current negotiated rate.

Union prevailing wage rates are updated to reflect all changes over time that are reported to WHD in the rates in the collective bargaining agreement (CBA) governing the classification.

Union Average Rate Identifiers

The UAVG identifier indicates that no single rate prevailed for those classifications, but that 100% of the data reported for the classifications reflected union rates. EXAMPLE: UAVG-OH-0010 01/01/2024. UAVG indicates that the rate is a weighted union average rate. OH indicates the State of Ohio. The next number, 0010 in the example, is an internal number used in producing the wage determination. The date, 01/01/2024 in the example, indicates the date the wage determination was updated to reflect the most current union average rate.

A UAVG rate will be updated once a year, usually in January, to reflect a weighted average of the current rates in the collective bargaining agreements on which the rate is based.

Survey Rate Identifiers

The ""SU"" identifier indicates that either a single non-union rate prevailed (as defined in 29 CFR 1.2) for this classification in the survey or that the rate was derived by computing a weighted average rate based on all the rates reported in the survey for that classification. As a weighted average rate includes all rates reported in the survey, it may include both union and non-union rates. Example: SUFL2022-007 6/27/2024. SU indicates the rate is a single non-union prevailing rate or a weighted average of survey data for that classification. FL indicates the State of Florida. 2022 is the year of the survey on which these classifications and rates are based. The next number, 007 in the example, is an internal number used in producing the wage determination. The date, 6/27/2024 in the example, indicates the survey completion date for the classifications and rates under that identifier.

?SU? wage rates typically remain in effect until a new survey is conducted. However, the Wage and Hour Division (WHD) has the discretion to update such rates under 29 CFR 1.6(c)(1).

State Adopted Rate Identifiers

The ""SA"" identifier indicates that the classifications and prevailing wage rates set by a state (or local) government were adopted under 29 C.F.R 1.3(g)-(h). Example: SAME2023-007 01/03/2024. SA reflects that the rates are state adopted. ME refers to the State of Maine. 2023 is the year during which the state completed the survey on which the listed classifications and rates are based. The next number, 007 in the example, is an internal number used in producing the wage determination. The date, 01/03/2024 in the example, reflects the date on which the classifications and rates under the ?SA? identifier took effect under state law in the state from which the rates were adopted.

WAGE DETERMINATION APPEALS PROCESS

1) Has there been an initial decision in the matter? This can be:

- a) a survey underlying a wage determination
- b) an existing published wage determination

- c) an initial WHD letter setting forth a position on a wage determination matter
- d) an initial conformance (additional classification and rate) determination

On survey related matters, initial contact, including requests for summaries of surveys, should be directed to the WHD Branch of Wage Surveys. Requests can be submitted via email to davisbaconinfo@dol.gov or by mail to:

Branch of Wage Surveys
Wage and Hour Division
U.S. Department of Labor
200 Constitution Avenue, N.W.
Washington, DC 20210

Regarding any other wage determination matter such as conformance decisions, requests for initial decisions should be directed to the WHD Branch of Construction Wage Determinations. Requests can be submitted via email to BCWD-Office@dol.gov or by mail to:

Branch of Construction Wage Determinations
Wage and Hour Division
U.S. Department of Labor
200 Constitution Avenue, N.W.
Washington, DC 20210

2) If an initial decision has been issued, then any interested party (those affected by the action) that disagrees with the decision can request review and reconsideration from the Wage and Hour Administrator (See 29 CFR Part 1.8 and 29 CFR Part 7). Requests for review and reconsideration can be submitted via email to dba.reconsideration@dol.gov or by mail to:

Wage and Hour Administrator
U.S. Department of Labor
200 Constitution Avenue, N.W.
Washington, DC 20210

The request should be accompanied by a full statement of the interested party's position and any information (wage payment data, project description, area practice material, etc.) that the requestor considers relevant to the issue.

3) If the decision of the Administrator is not favorable, an

interested party may appeal directly to the Administrative Review Board (formerly the Wage Appeals Board). Write to:



Administrative Review Board
U.S. Department of Labor
200 Constitution Avenue, N.W.
Washington, DC 20210.

=====

END OF GENERAL DECISION

Attachment C -Drawings

For information only, owner is not responsible for the accuracy of the documents or the current conditions of the site.

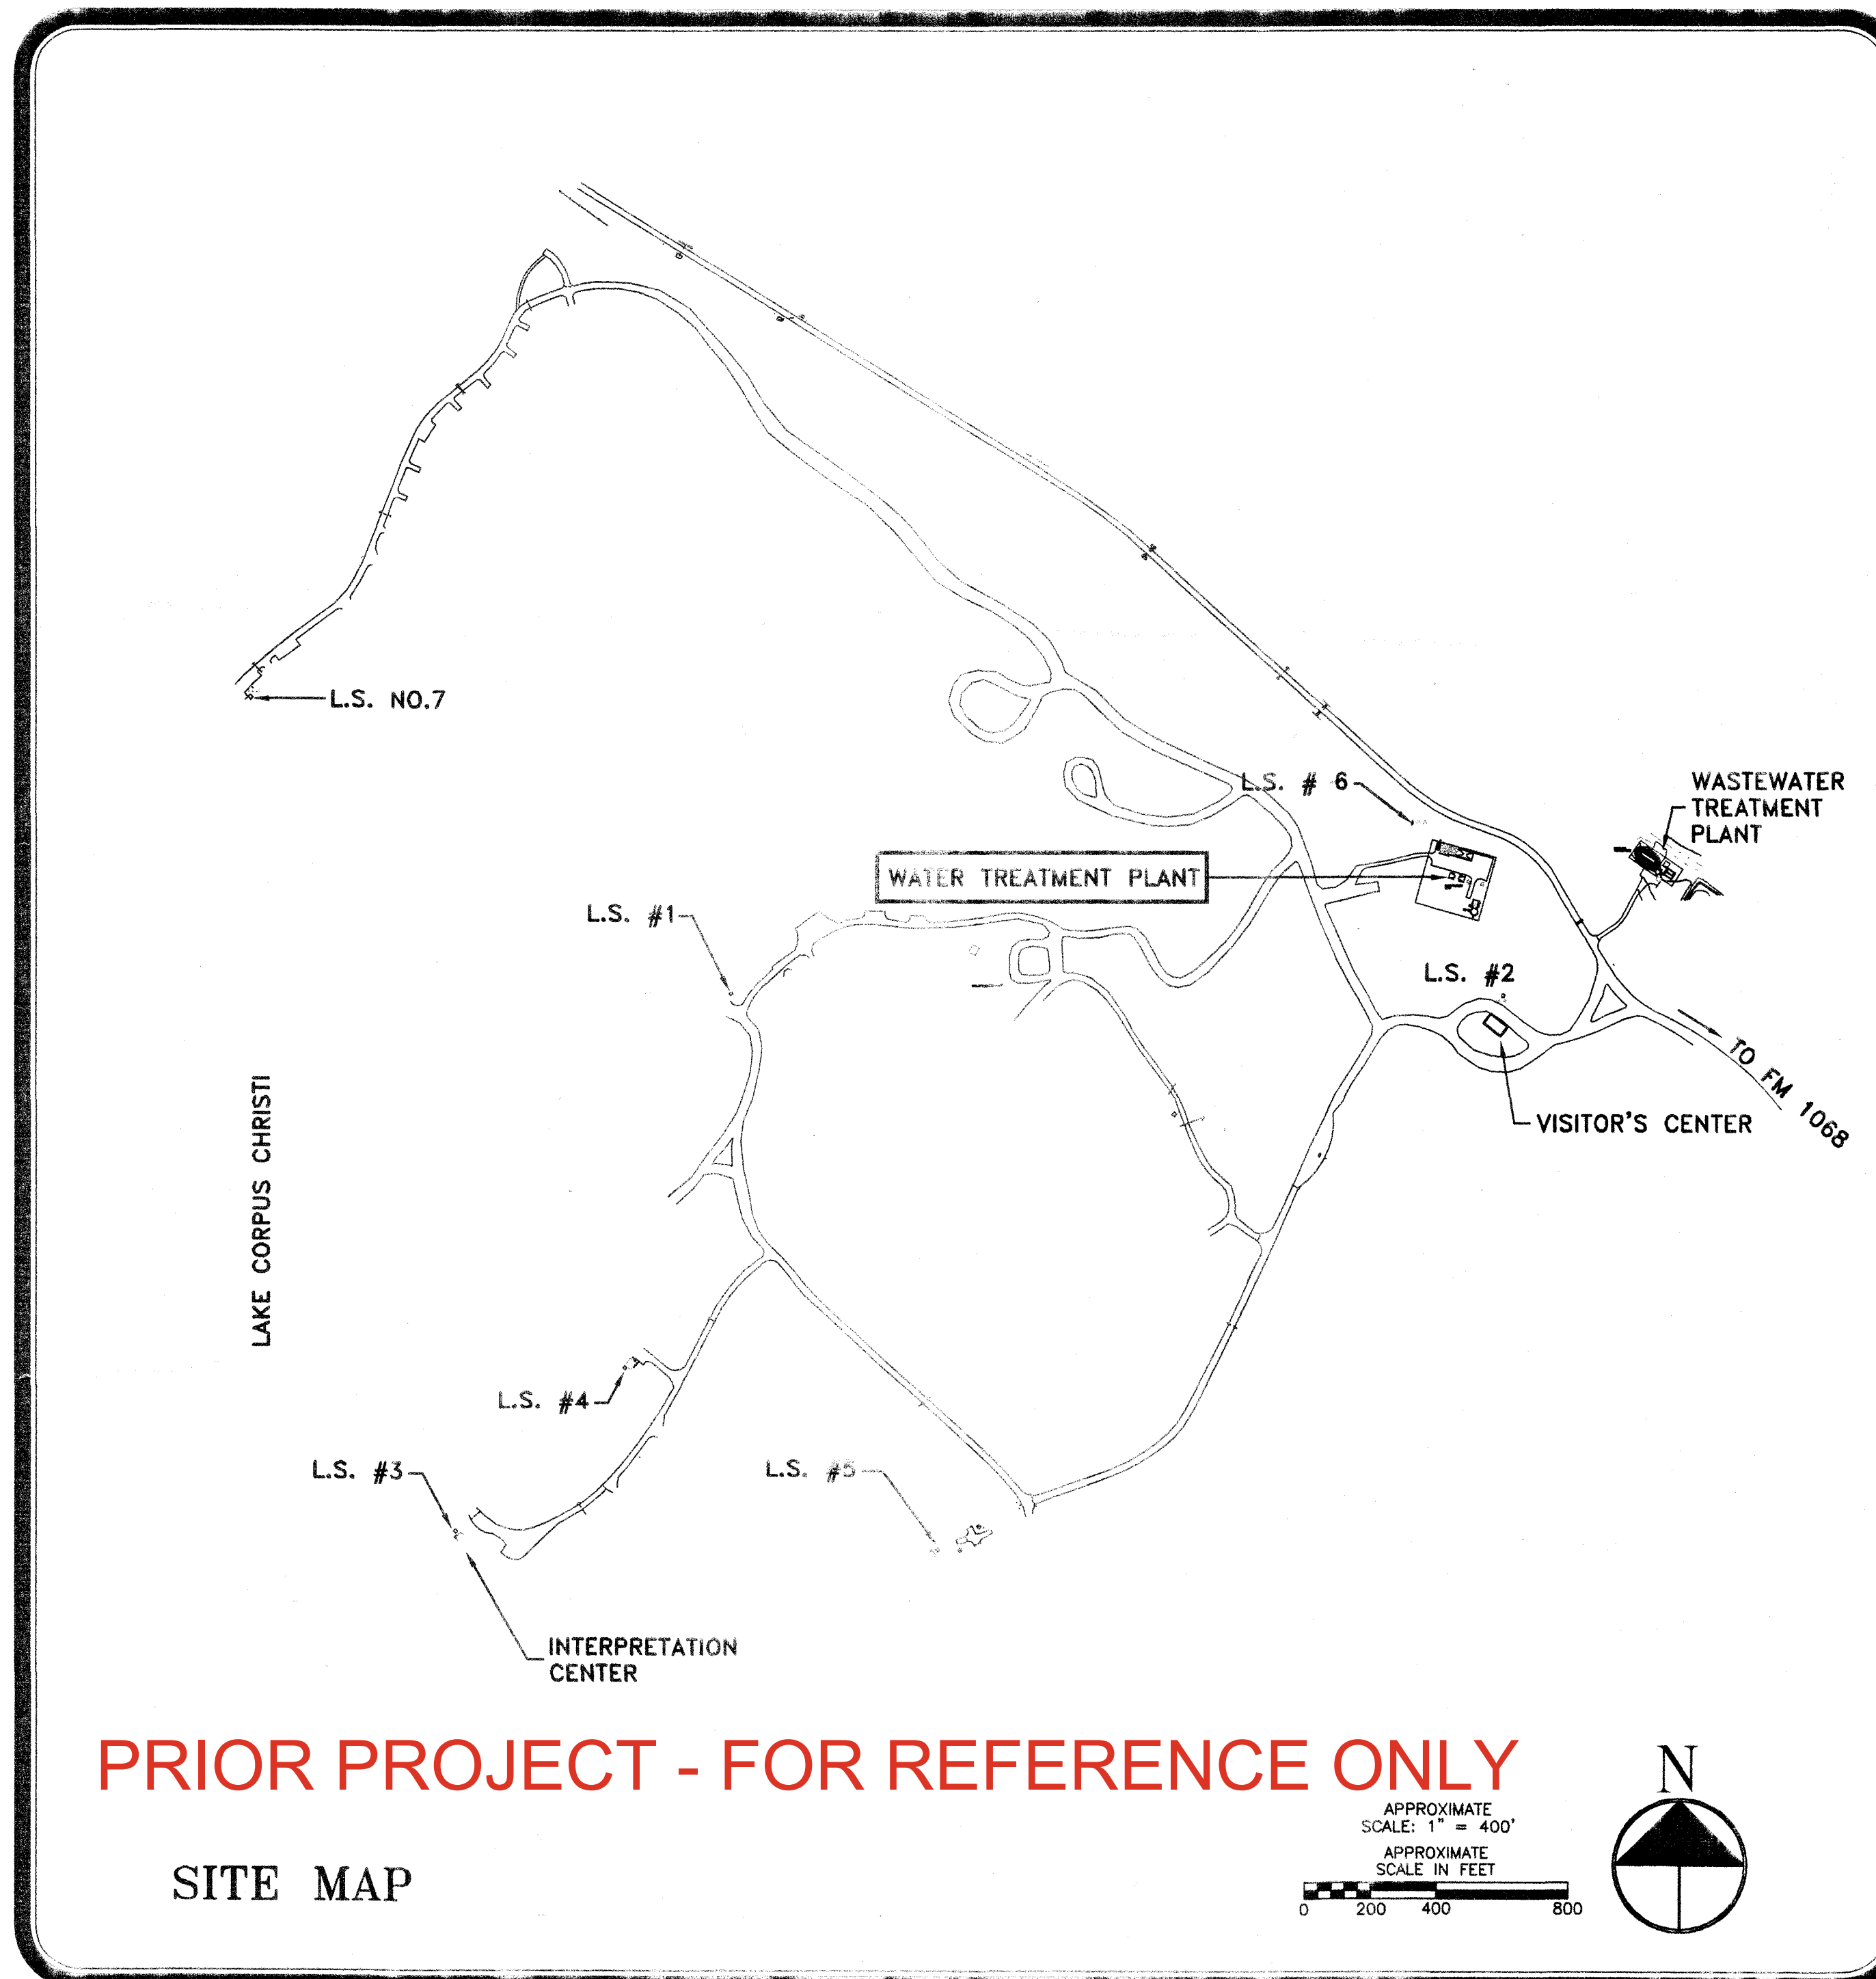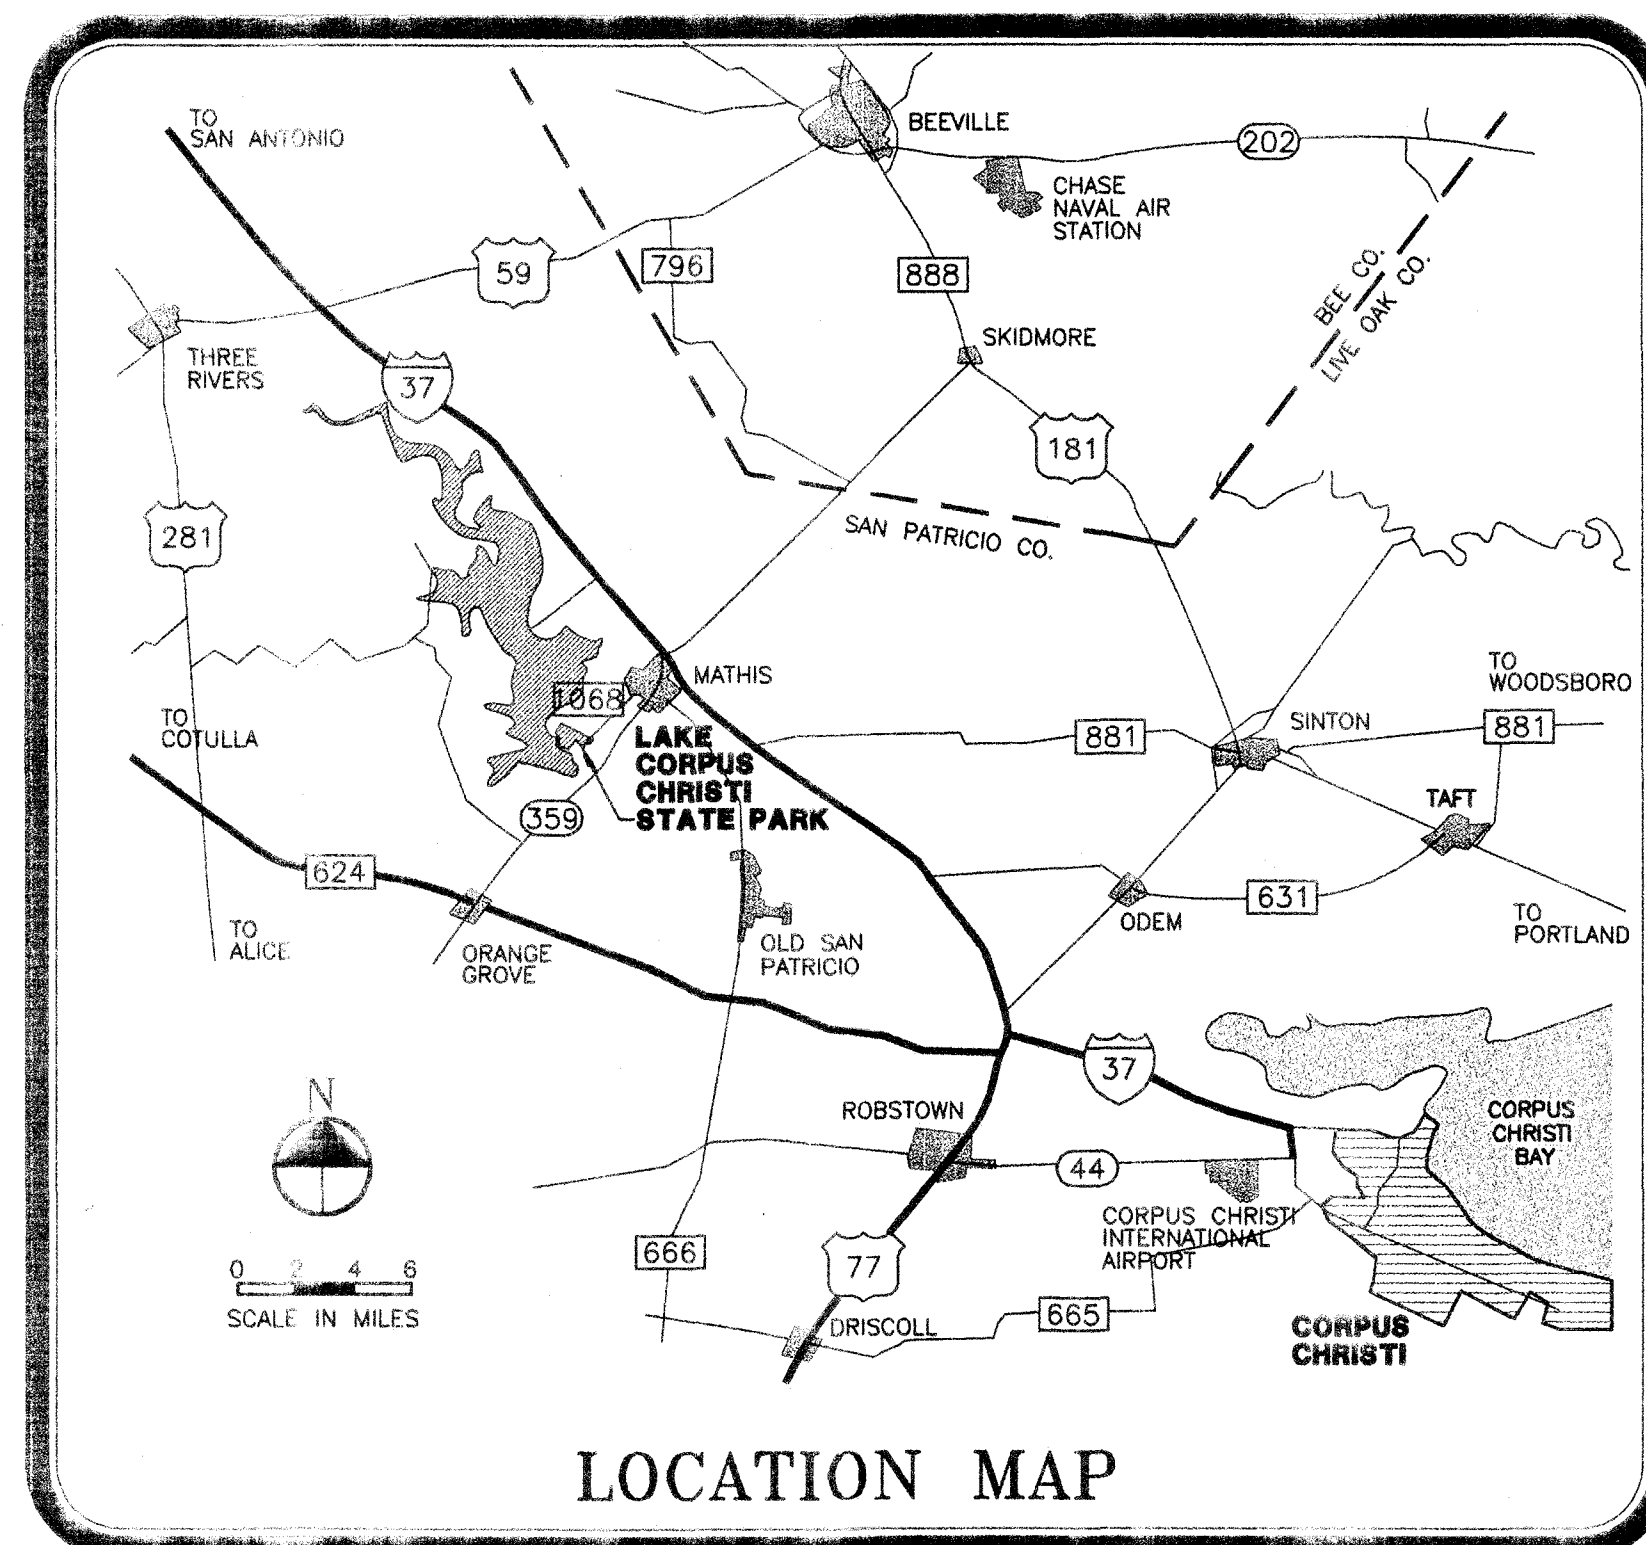

PROJECT

**LAKE CORPUS CHRISTI
STATE PARK**

WATER TREATMENT PLANT IMPROVEMENTS

PROJECT NO. 100563 DATE: APRIL 1999

INDEX OF DRAWINGS

SHEET NO.	DESCRIPTION
COVER	COVER SHEET
1	SITE PLAN
2	BUILDING DETAILS
3	STORAGE TANK
4	HYDROPNEUMATIC TANK / PUMP STATION
5	METER STATIONS / CHLORINATION SYSTEM / WATER WELL
E-1	ELECTRICAL
E-2	ELECTRICAL
E-3	ELECTRICAL DETAILS

8/25/99
(Sheets E-1 thru E-3)

8/25/99
(Sheets 1-5 only)

SET NO: _____

TEXAS PARKS AND WILDLIFE DEPARTMENT

4200 SMITH SCHOOL ROAD • AUSTIN, TEXAS 78744 • (512) 389-4926

RECOMMENDED FOR APPROVAL

PROJECT MANAGER

8/3/99
DATE


DIRECTOR OF DESIGN

9/3/99
DATE

DIRECTOR OF INFRASTRUCTURE


9/3/99
DATE

APPROVED

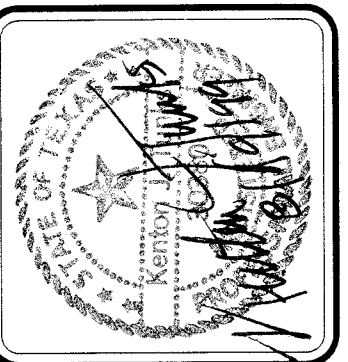

DATE: 4/1/99
DRAWN: BEO
APPROVED:
REVISED:

LAKE CORPUS CHRISTI STATE PARK
WATER TREATMENT PLANT IMPROVEMENTS
TPWD PROJECT NO: 100563

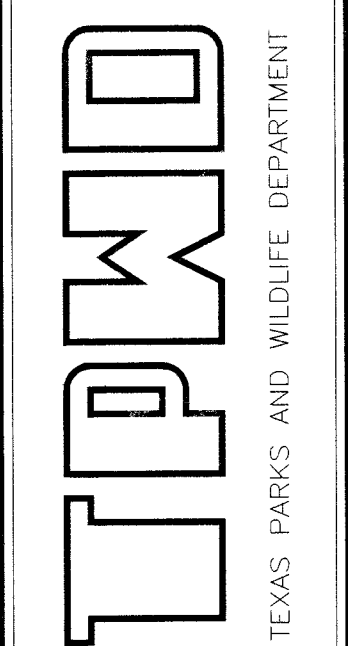


SHEET
1
OF 5
DETAILS1.dwg


PRIOR PROJECT - FOR REFERENCE ONLY

TREE LIST (WATER TREATMENT AREA)

- 5322 MESQ 14
- 5323 MESQ 14
- 5324 MESQ 17
- 5325 MESQ 12
- 5326 MESQ 13
- 5327 MESQ 14
- 5328 MESQ 16
- 5329 MESQ 16
- 5330 MESQ 13 10

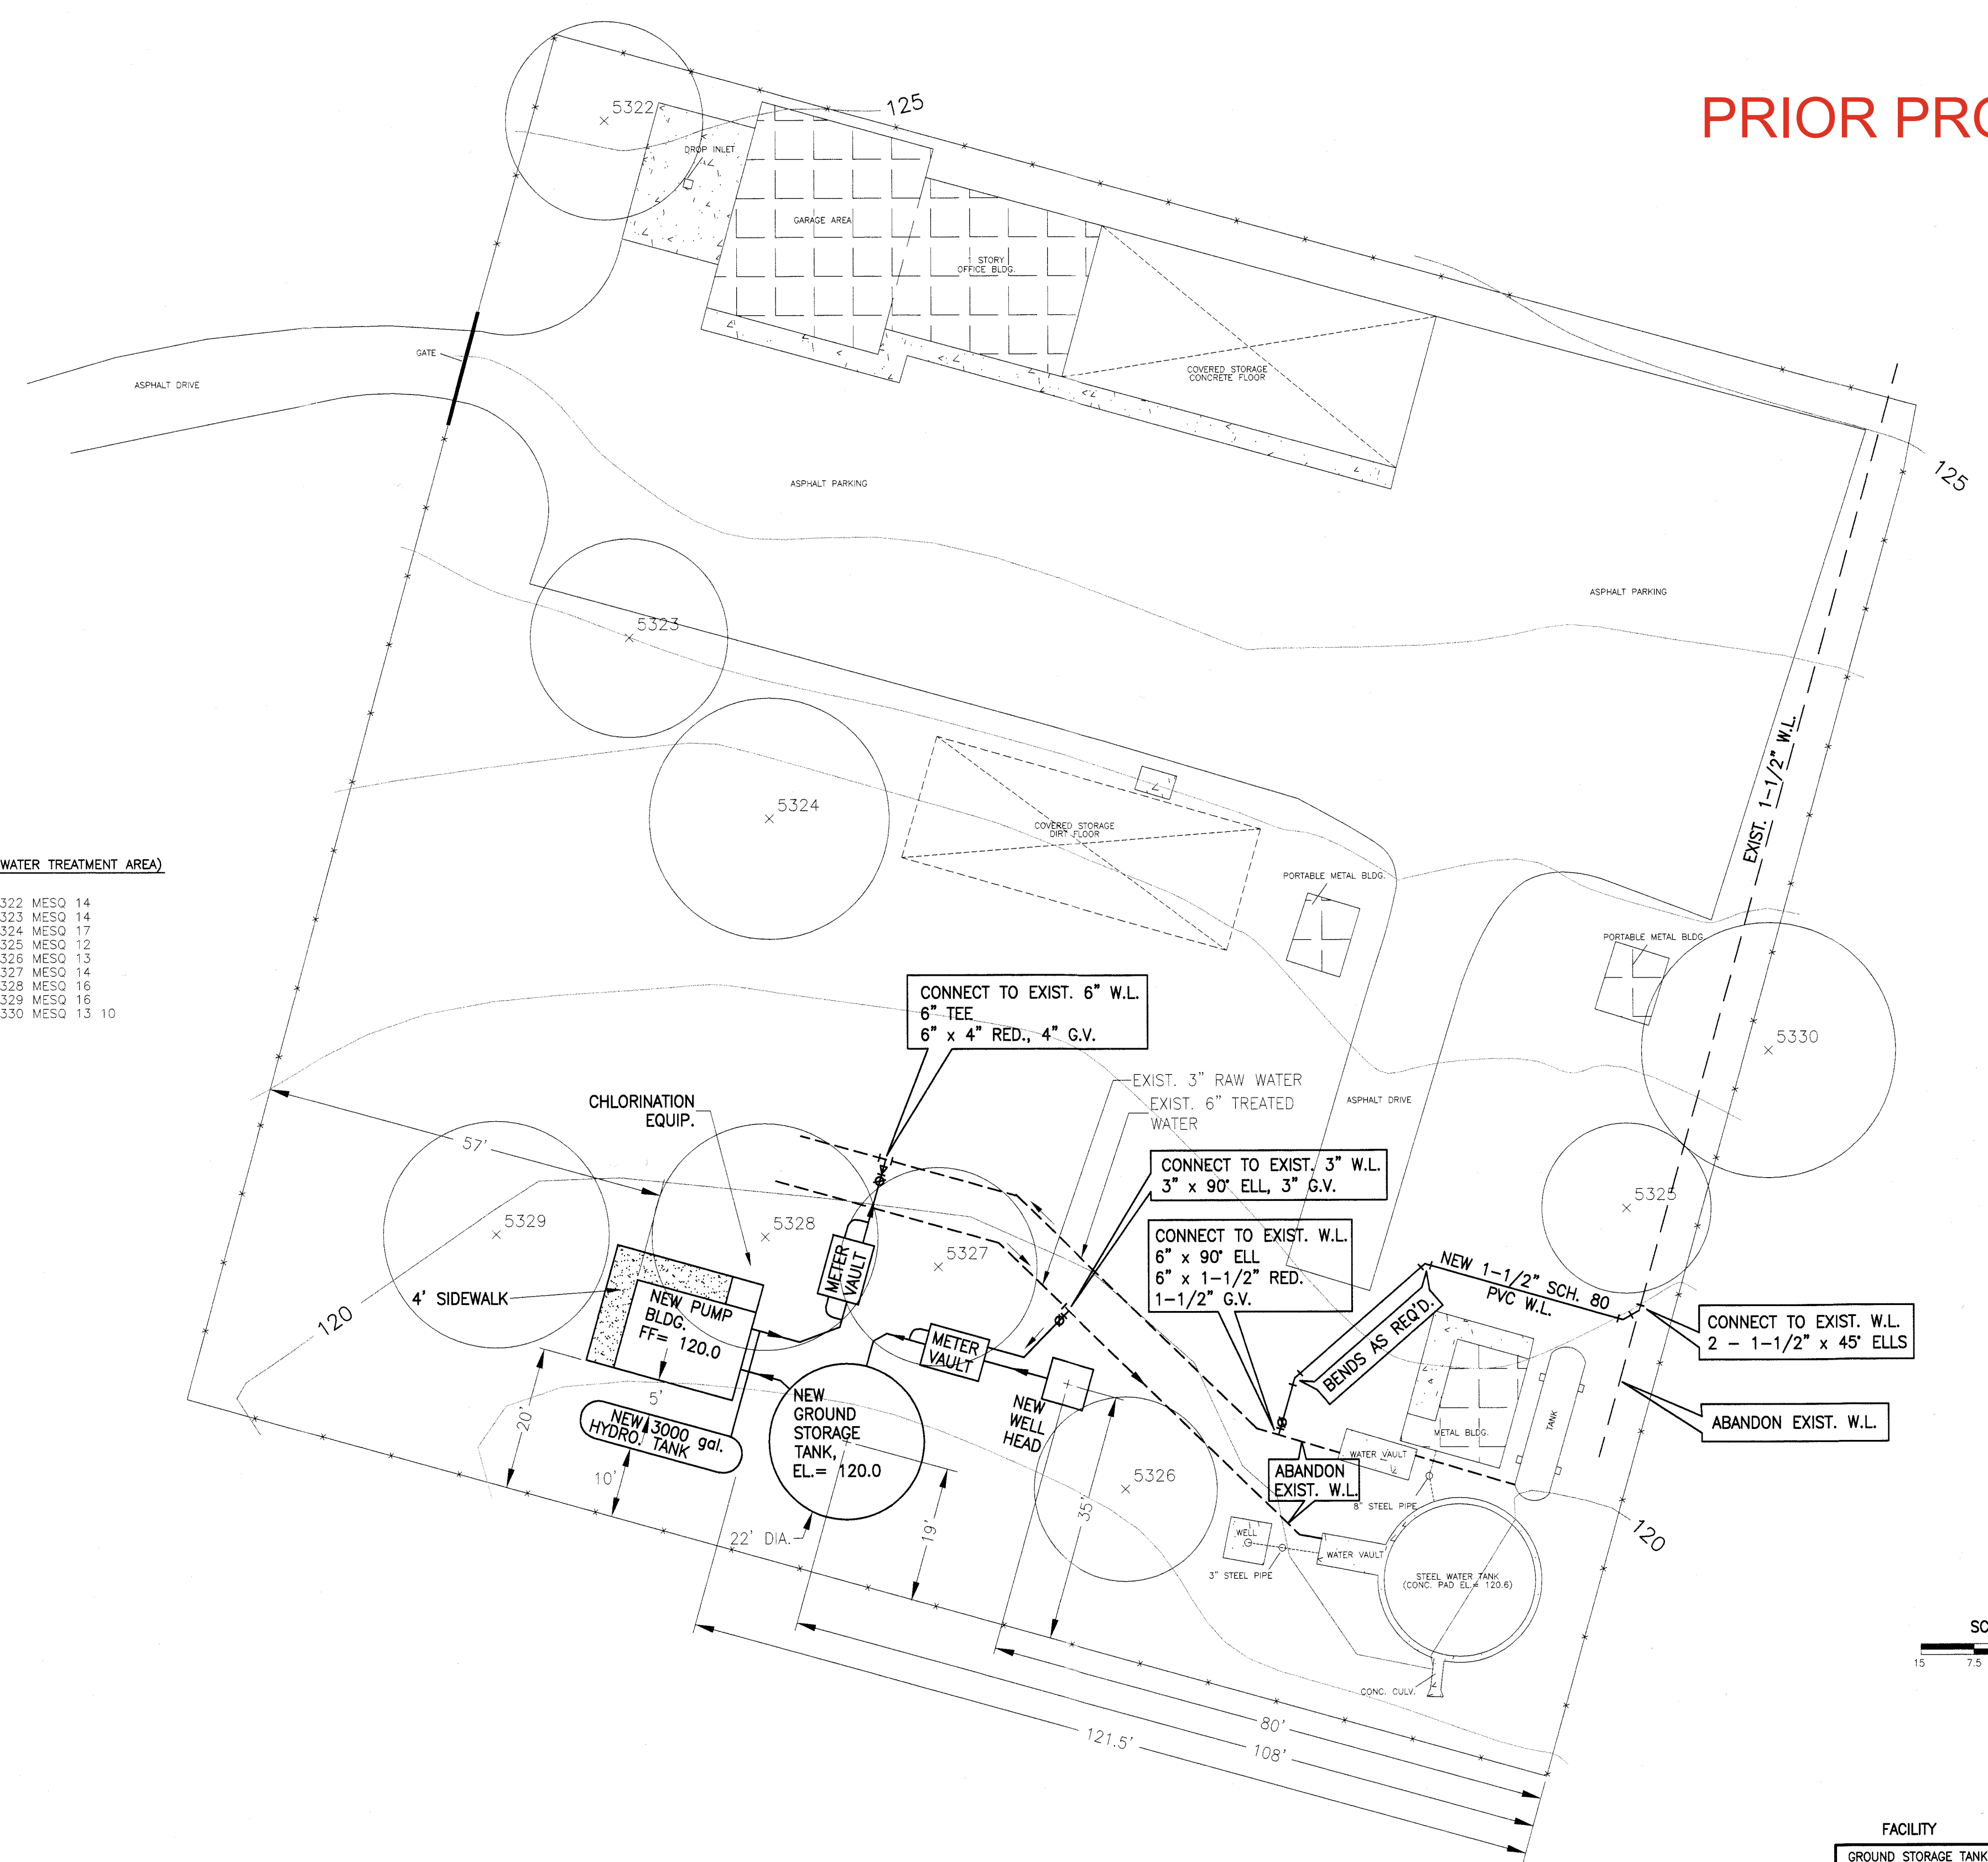


- NOTES:
- DEMOLITION AND ABANDONMENT OF EXISTING FACILITIES
A. GROUND STORAGE TANK - DISMANTLE, REMOVE AND DISPOSE OF OFF-SITE, INCLUDING TANK, CONCRETE RING WALL, SAND BASE AND ABOVE GROUND PIPING.
B. HYDRO-PNEUMATIC TANK - REMOVE AND DISPOSE OF OFF-SITE, INCLUDING TANK AND ACCESSORIES, CONCRETE SUPPORTS AND ABOVE GROUND PIPING.
C. BOOSTER STATION - DISMANTLE, REMOVE AND DISPOSE OF OFF-SITE PUMPS, INTERIOR PIPING ELECTRICAL CONTROLS AND CHLORINATION EQUIPMENT.
D. UNDERGROUND PIPING - REMOVE ALL VERTICALLY PROJECTING PIPE WHICH PROJECTS TO THE GROUND SURFACE AND PLUG END OF REMAINING PIPE WITH CONCRETE.
E. WELL HEAD - INSTALL GATE VALVE AND BLIND FLANGE ON DISCHARGE PIPE.
 - RESTORATION. AFTER CONSTRUCTION IS COMPLETED, CONTRACTOR SHALL DEPOSIT TOPSOIL AND RESEED ALL AREAS DISTURBED BY CONSTRUCTION IN ACCORDANCE WITH SECTION 02000 OF THE TECHNICAL SPECIFICATIONS.
 - LOCATIONS OF EXIST. UNDERGROUND WATER LINES IS APPROXIMATE AND SHALL BE CONFIRMED BY CONTRACTOR PRIOR TO CONSTRUCTION.
 - CONTRACTOR SHALL USE CAUTION WHEN WORKING IN THE AREA OF EXIST. TREES AND SHALL PROTECT TREES FROM DAMAGE BY CONSTRUCTION EQUIPMENT AND ACTIVITIES.

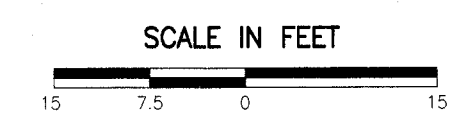

FACILITY	COORDINATES	
	NORTH	EAST
GROUND STORAGE TANK	871,833.4	2,202,413.0
WELL HEAD	871,841.3	2,202,444.3
PUMP BLDG. (S.E. CORNER)	871,839.0	2,202,396.9


NOTE: COORDINATES BASED ON PARK HORIZONTAL CONTROL SYSTEM

SITE PLAN

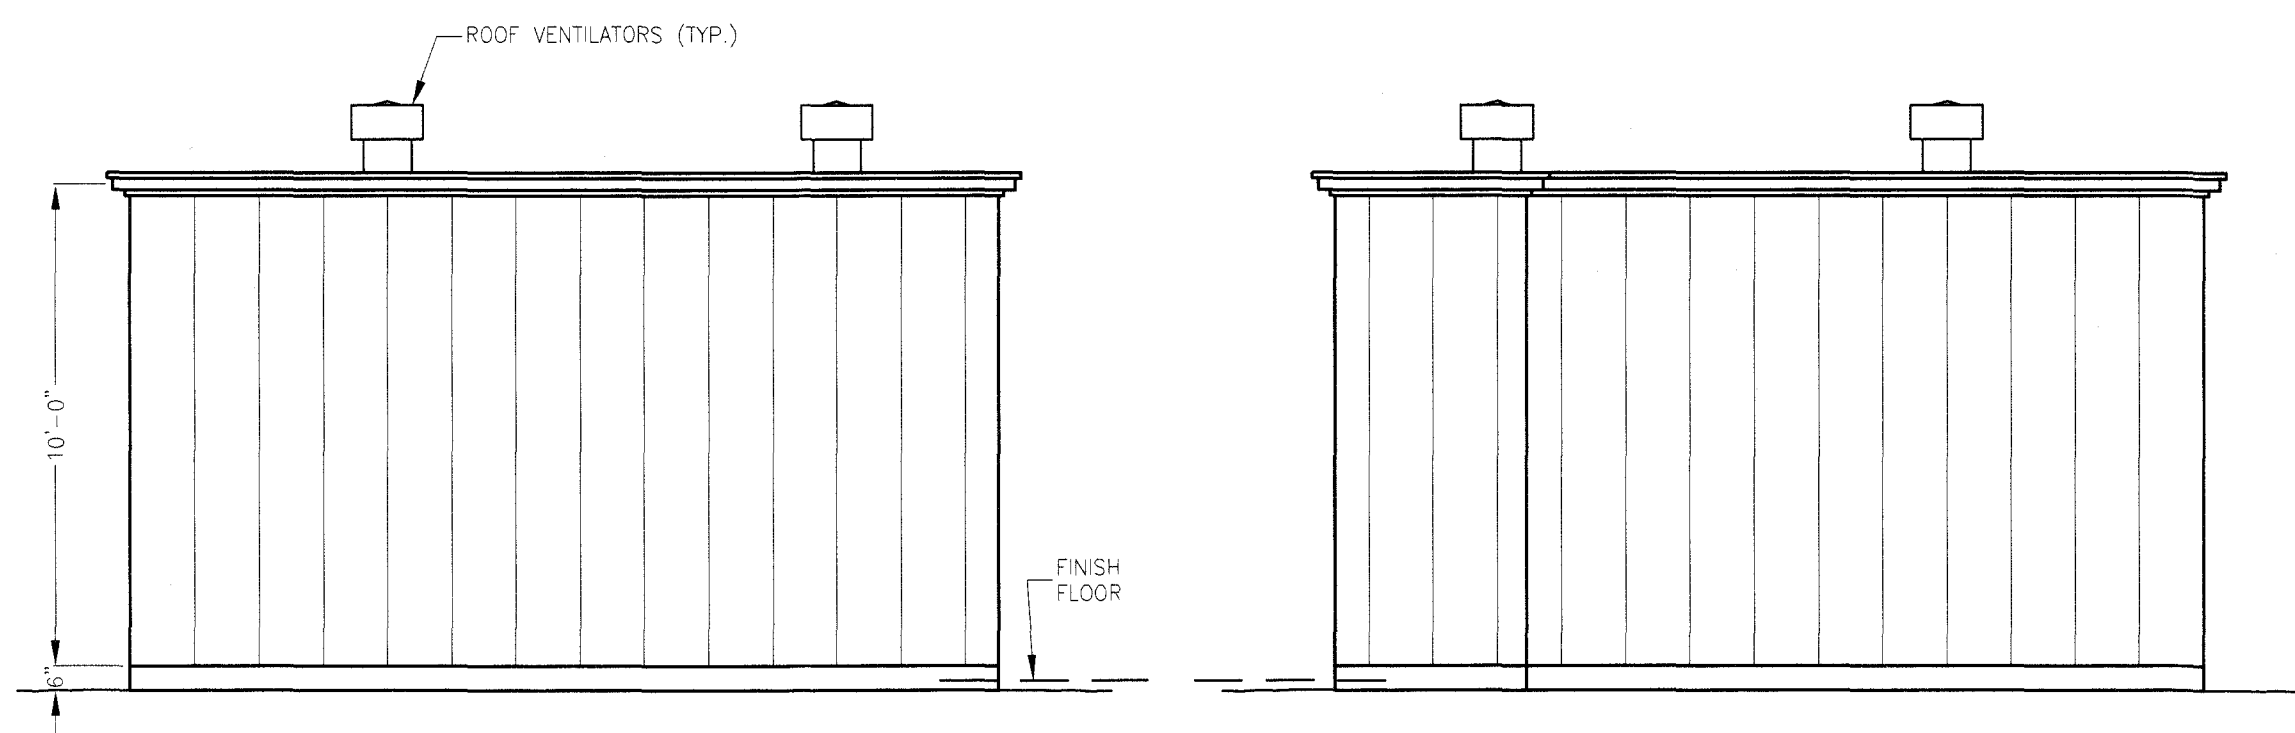


SOUTH ELEVATION

NORTH ELEVATION

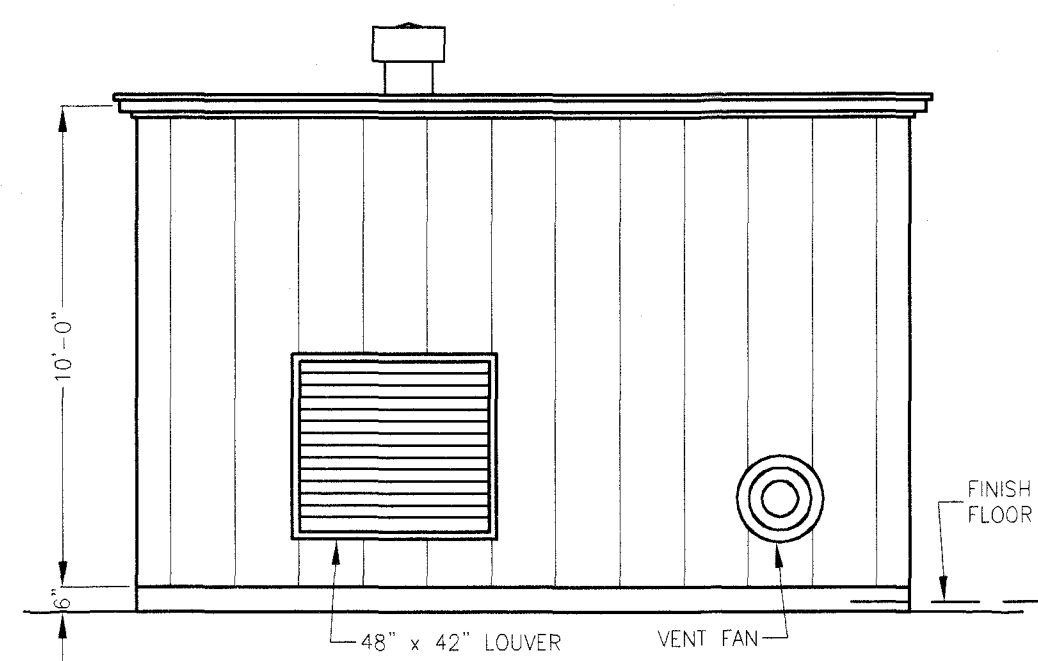


EAST ELEVATION

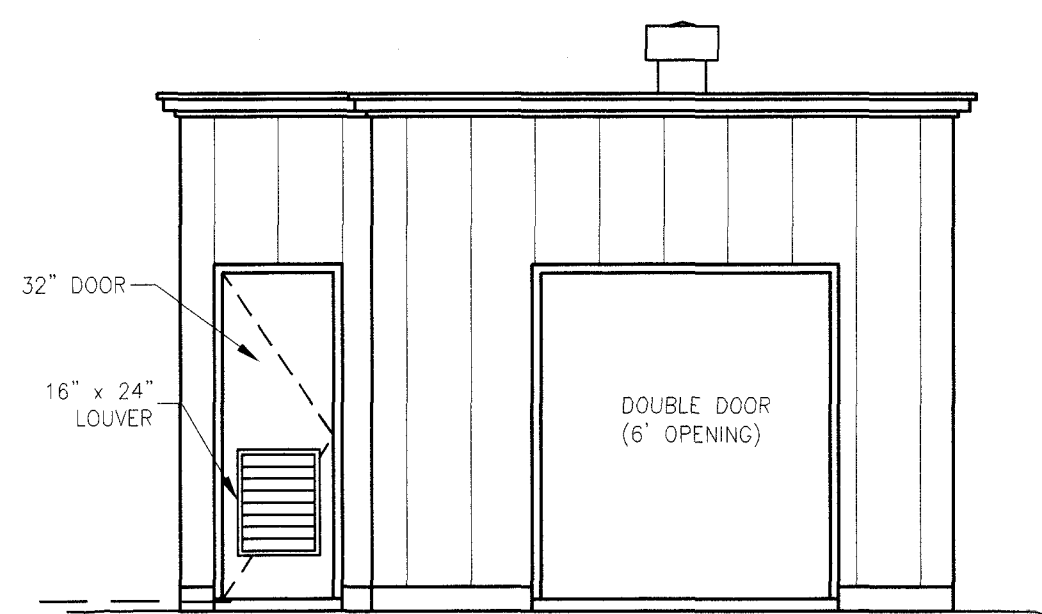


WEST ELEVATION

PUMP STATION BUILDING
1/4" = 1'-0"

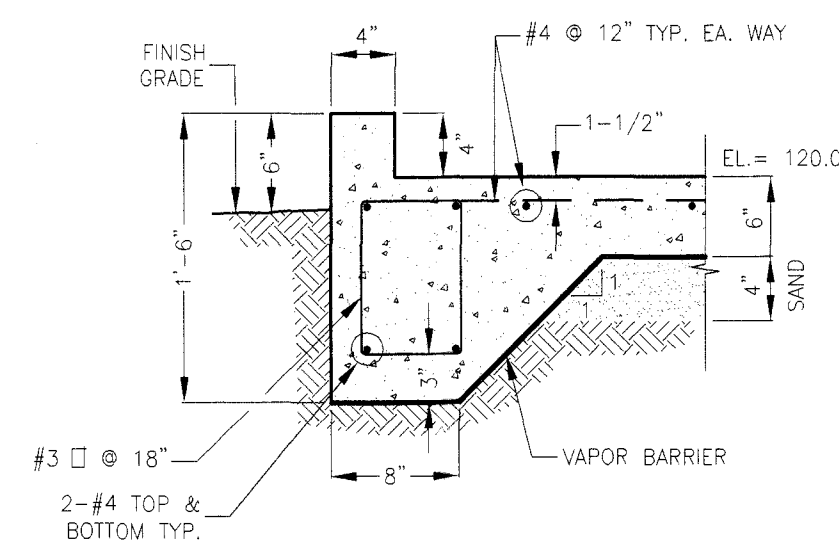


TYPICAL EXTERIOR BEAM
1" = 1'-0"

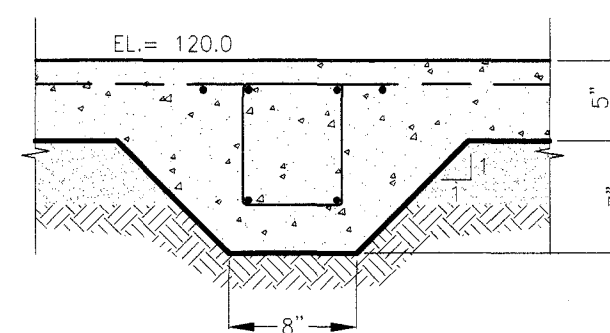


TYPICAL INTERIOR BEAM
1" = 1'-0"

PRIOR PROJECT - FOR REFERENCE ONLY

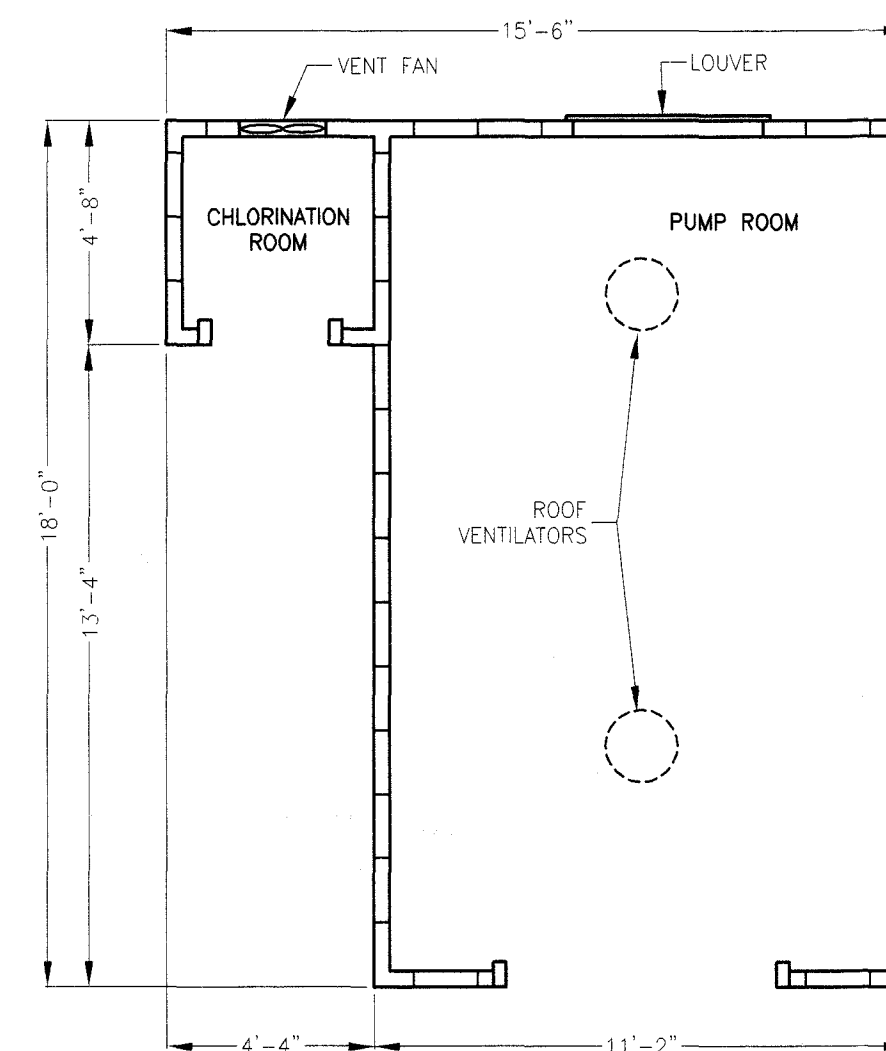


PLAN PUMP STATION BLDG.
1/4" = 1'-0"

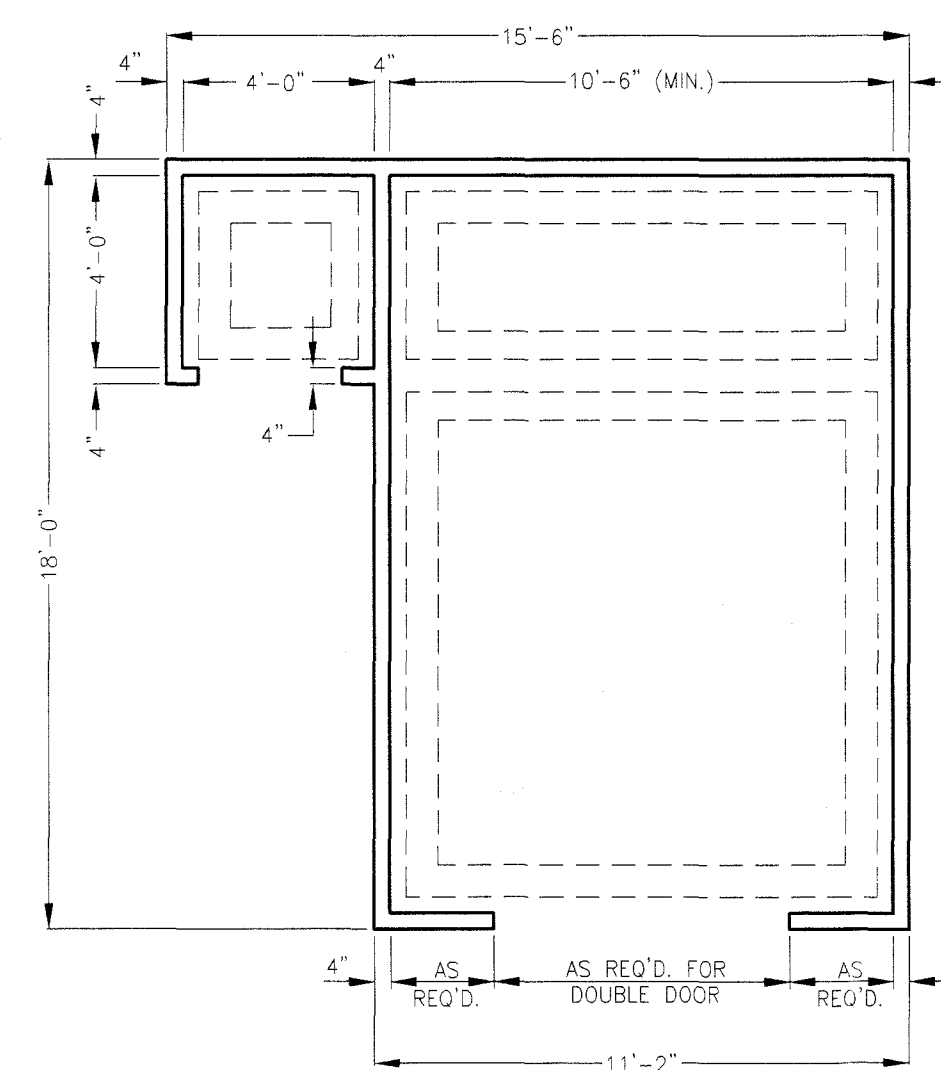


FOUNDATION PLAN PUMP STATION BLDG.
1/4" = 1'-0"

NOTE: DIMENSIONS SHOWN HEREON ARE MINIMUM REQUIREMENTS. THEY MAY BE INCREASED TO ACCOMMODATE MANUFACTURER STANDARD PANEL WIDTHS.

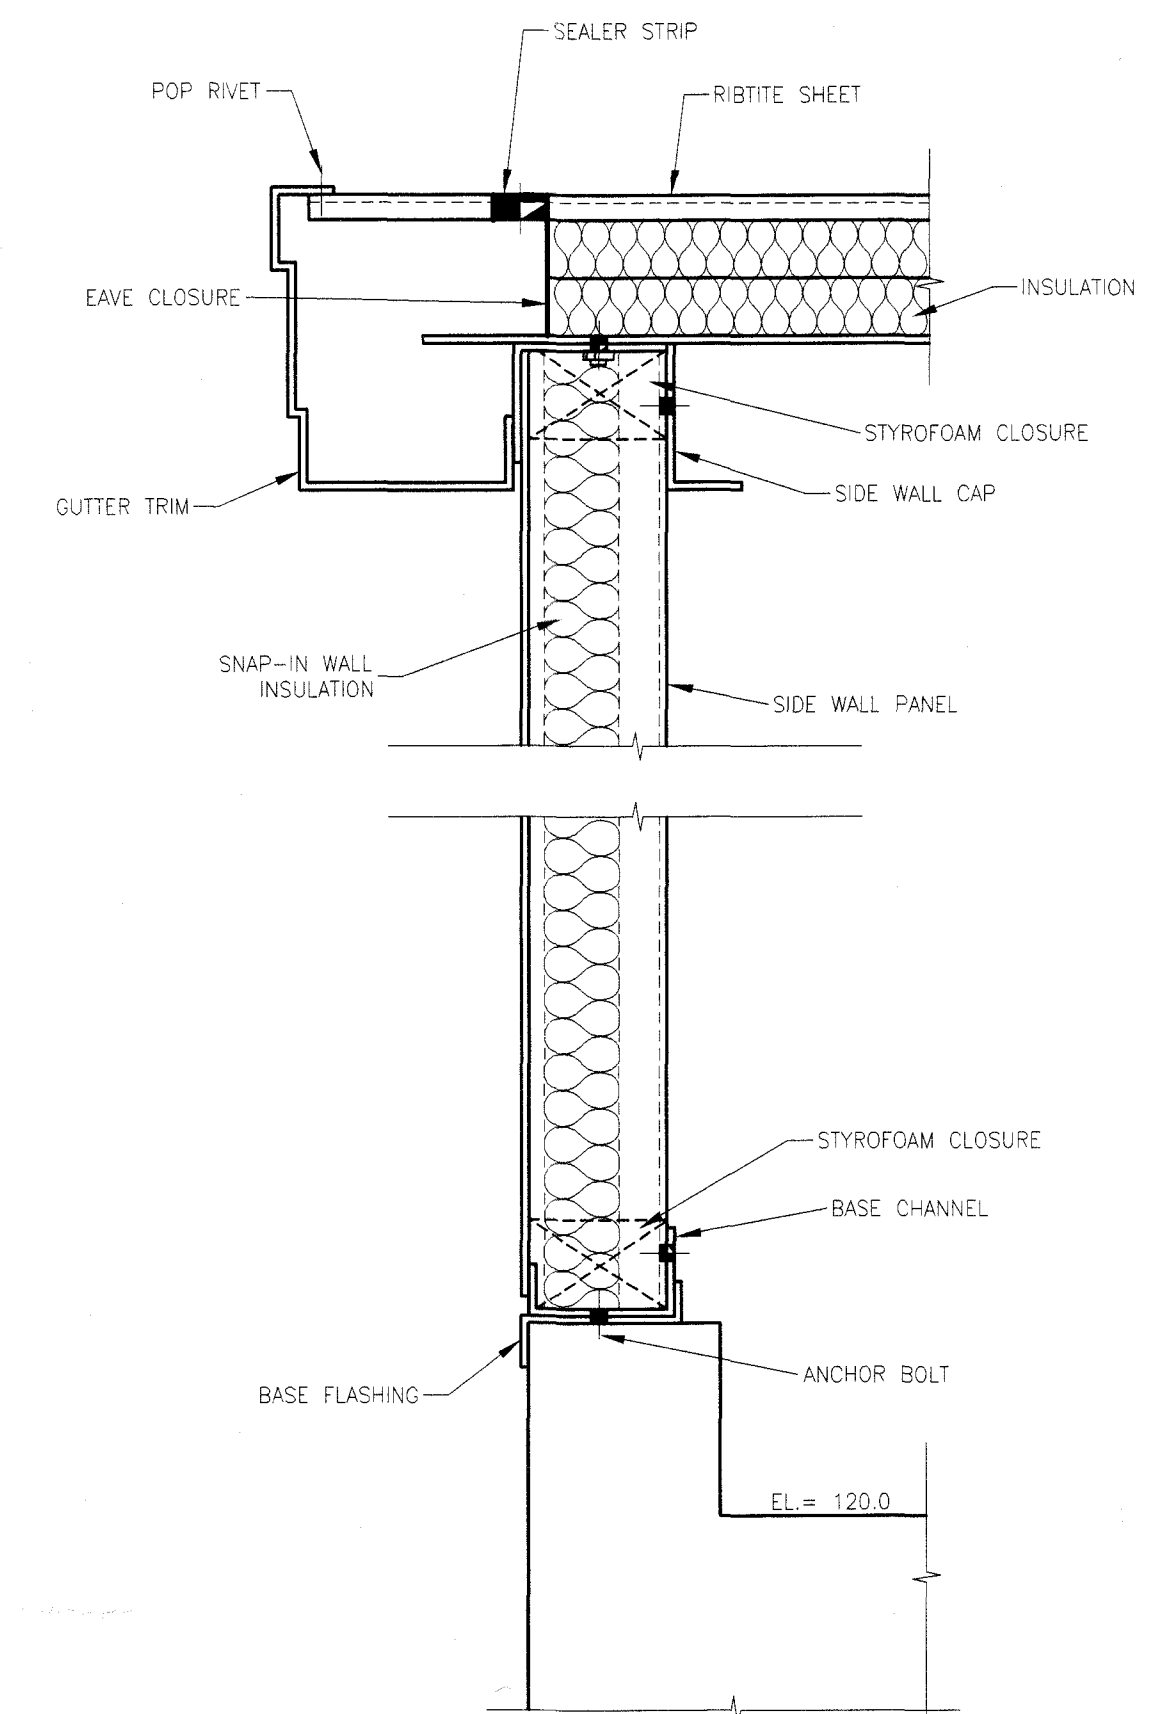





SIDEWALL SECTION (TYP.)
N.T.S.

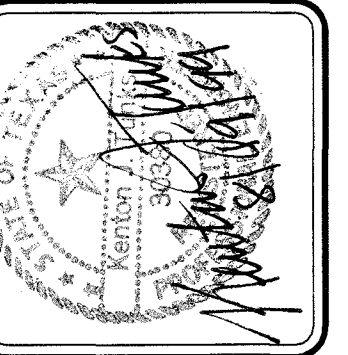


DATE:	4/1/99
DRAWN:	BCO
APPROVED:	
REVISED:	
REVISED:	

LAKE CORPUS CHRISTI STATE PARK
WATER TREATMENT PLANT IMPROVEMENTS
TPWD PROJECT NO: 100563
042-05


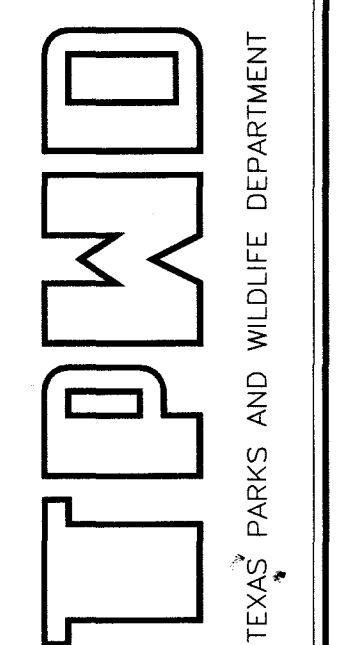


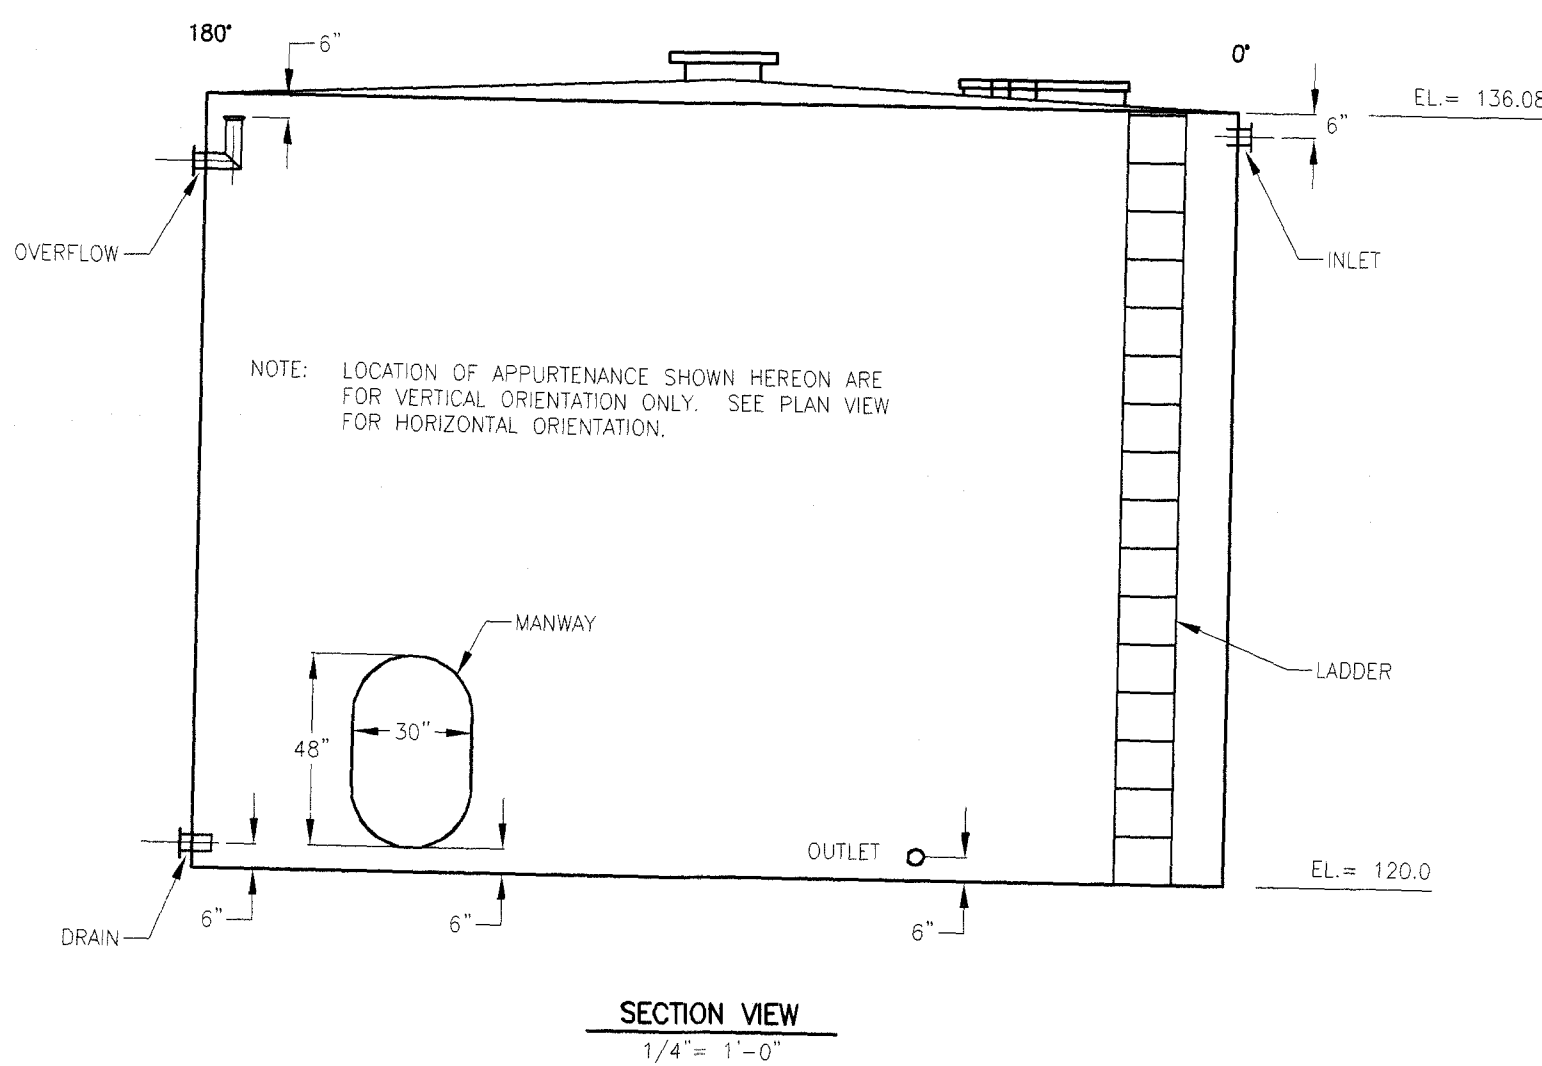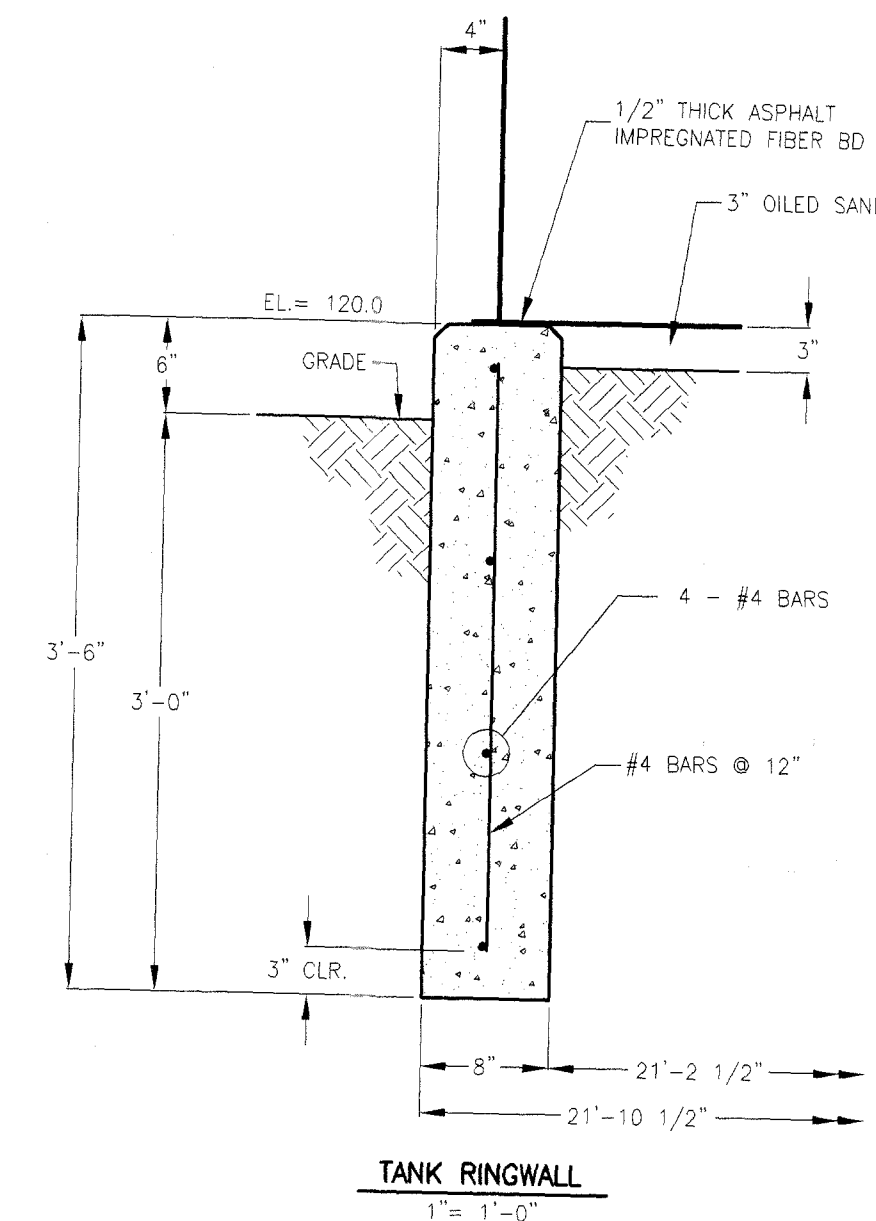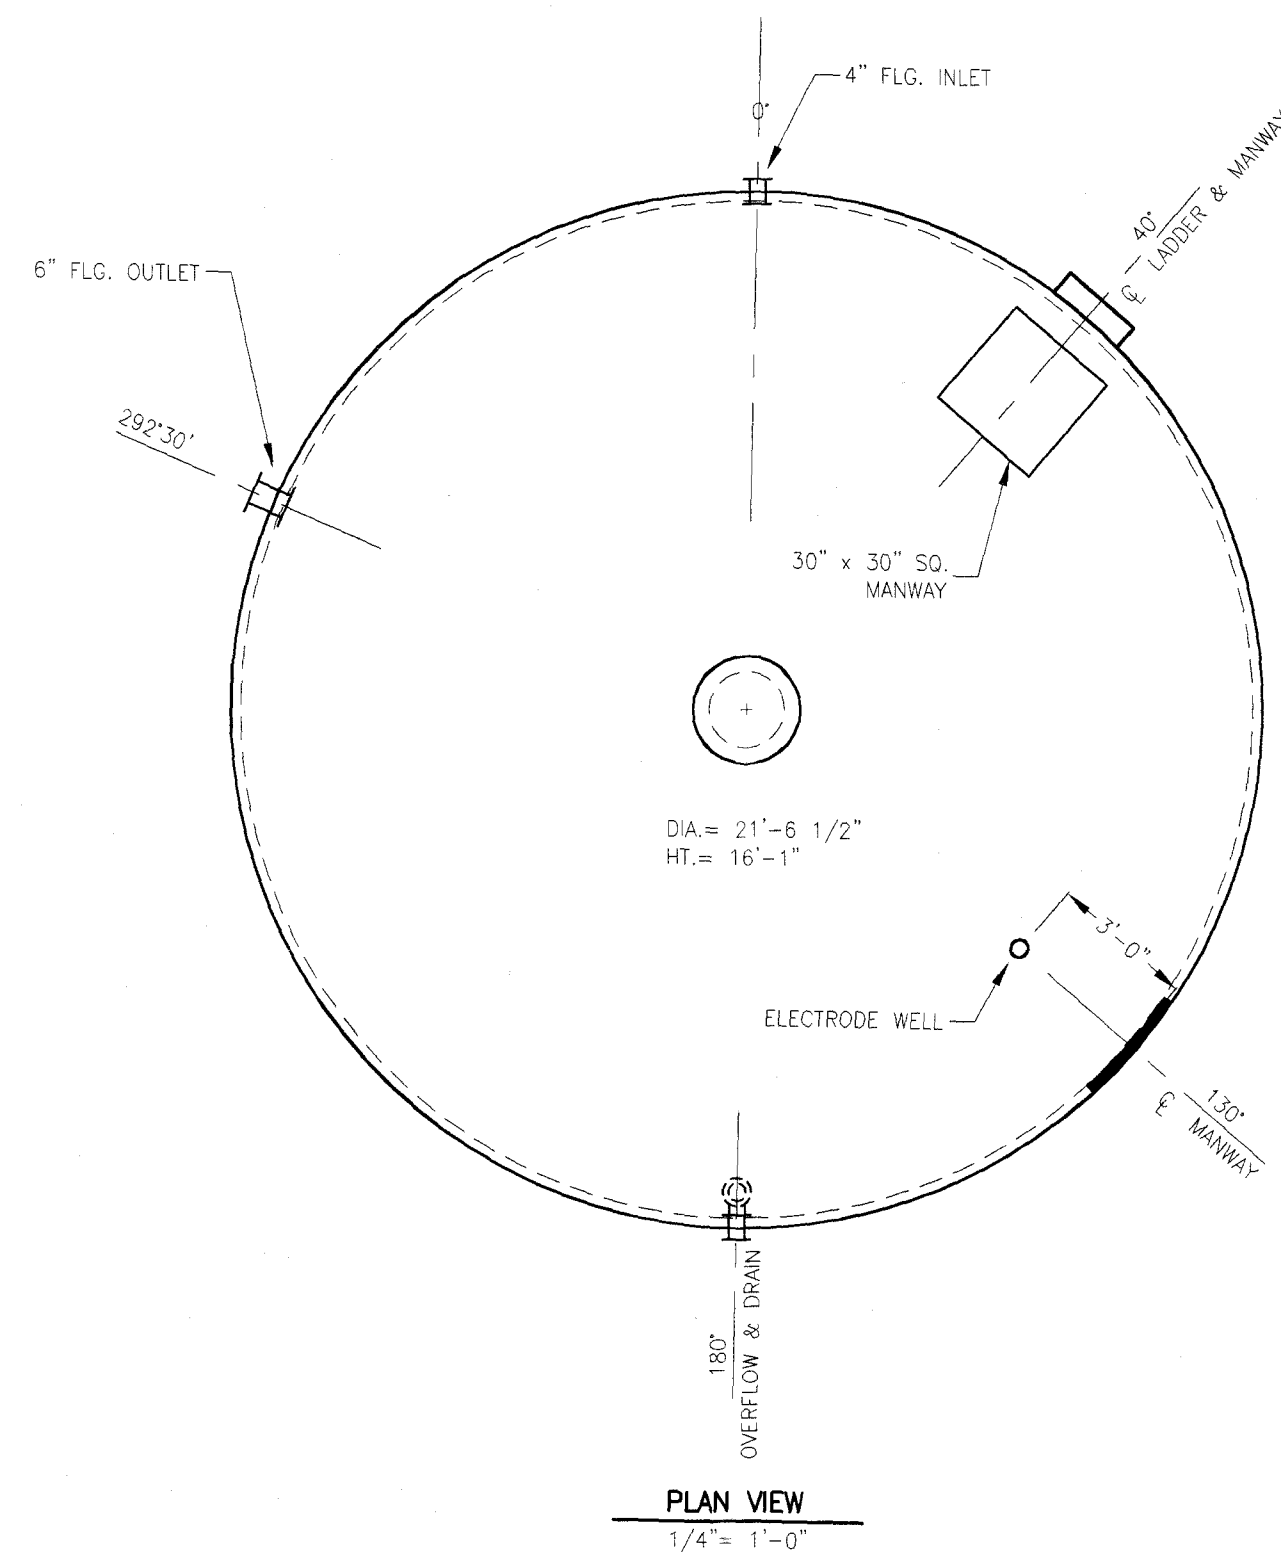


STORAGE TANK DETAILS

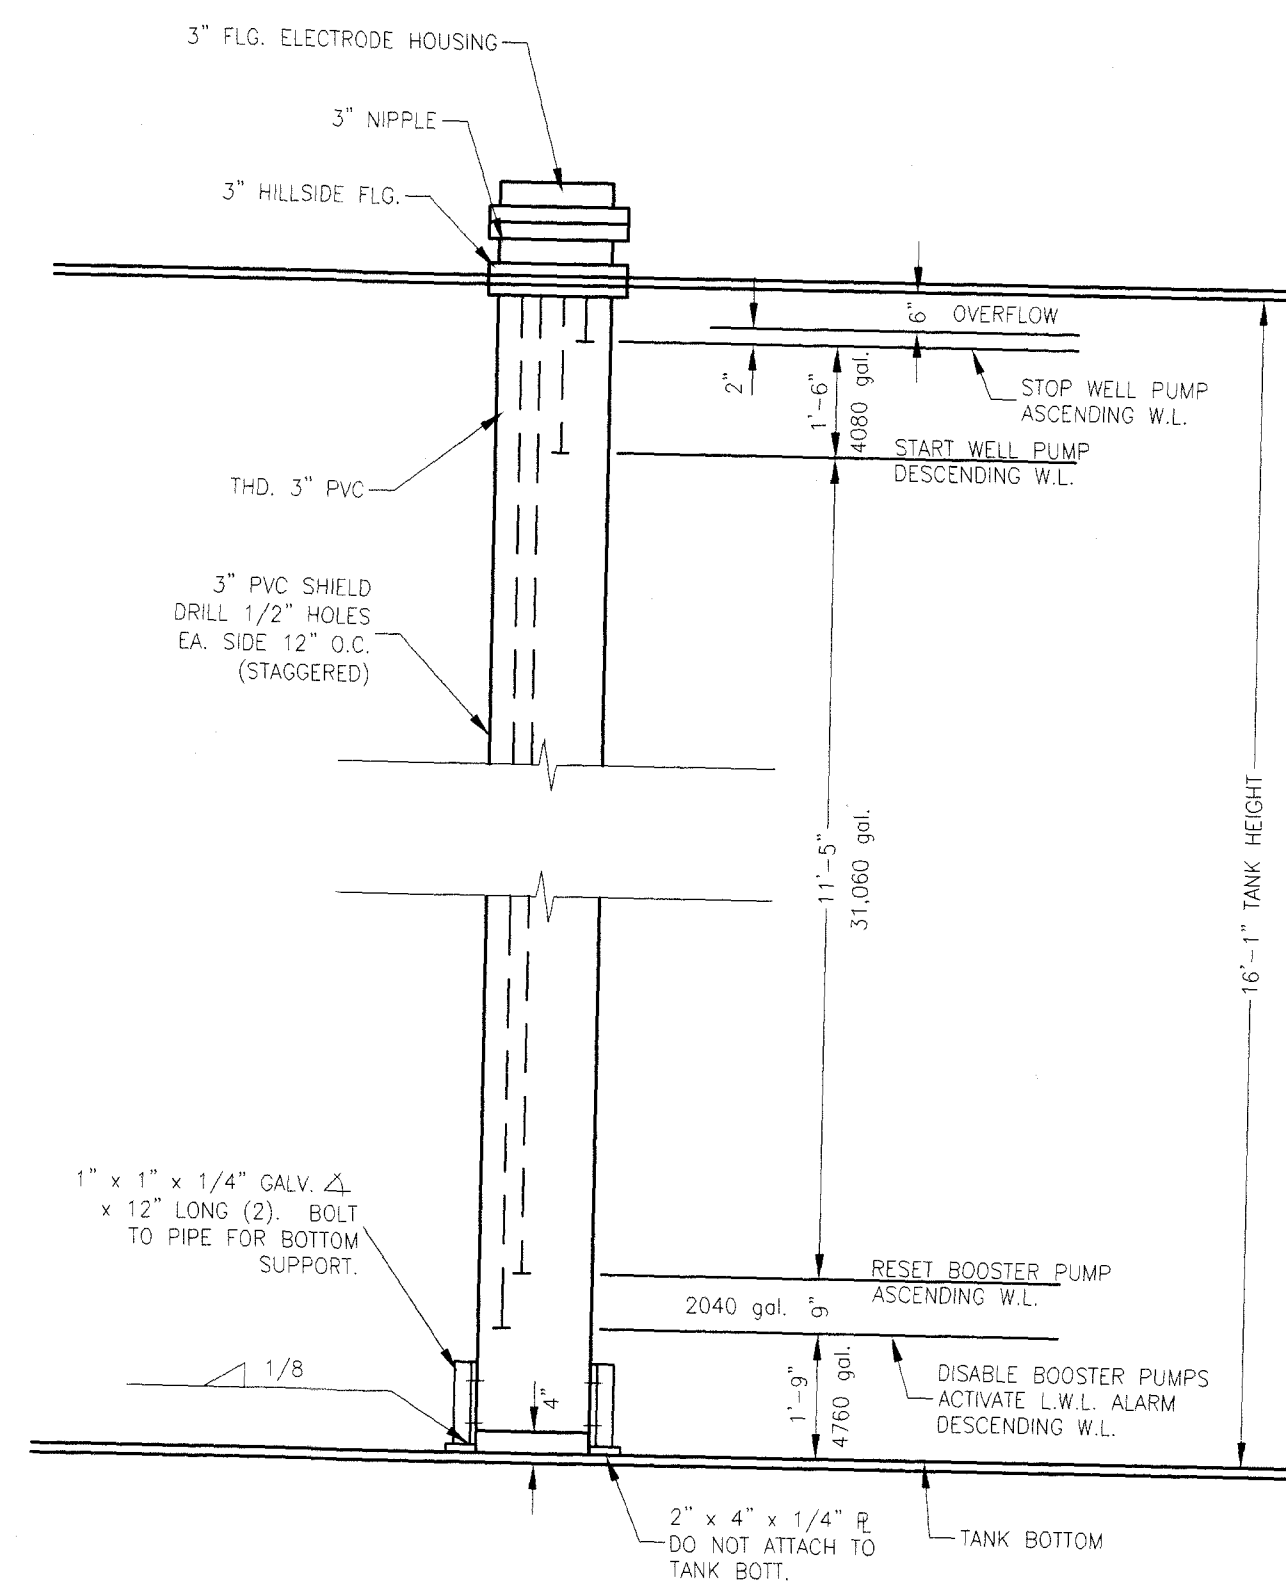

STORAGE TANK ELECTRODE WELL

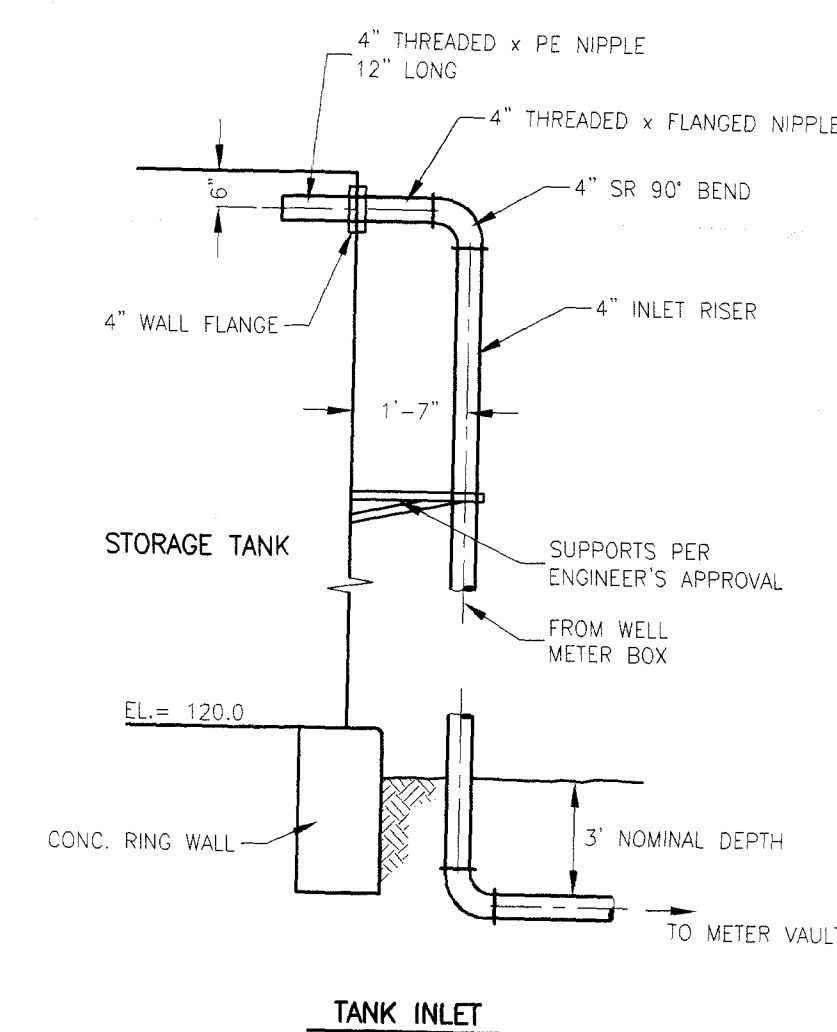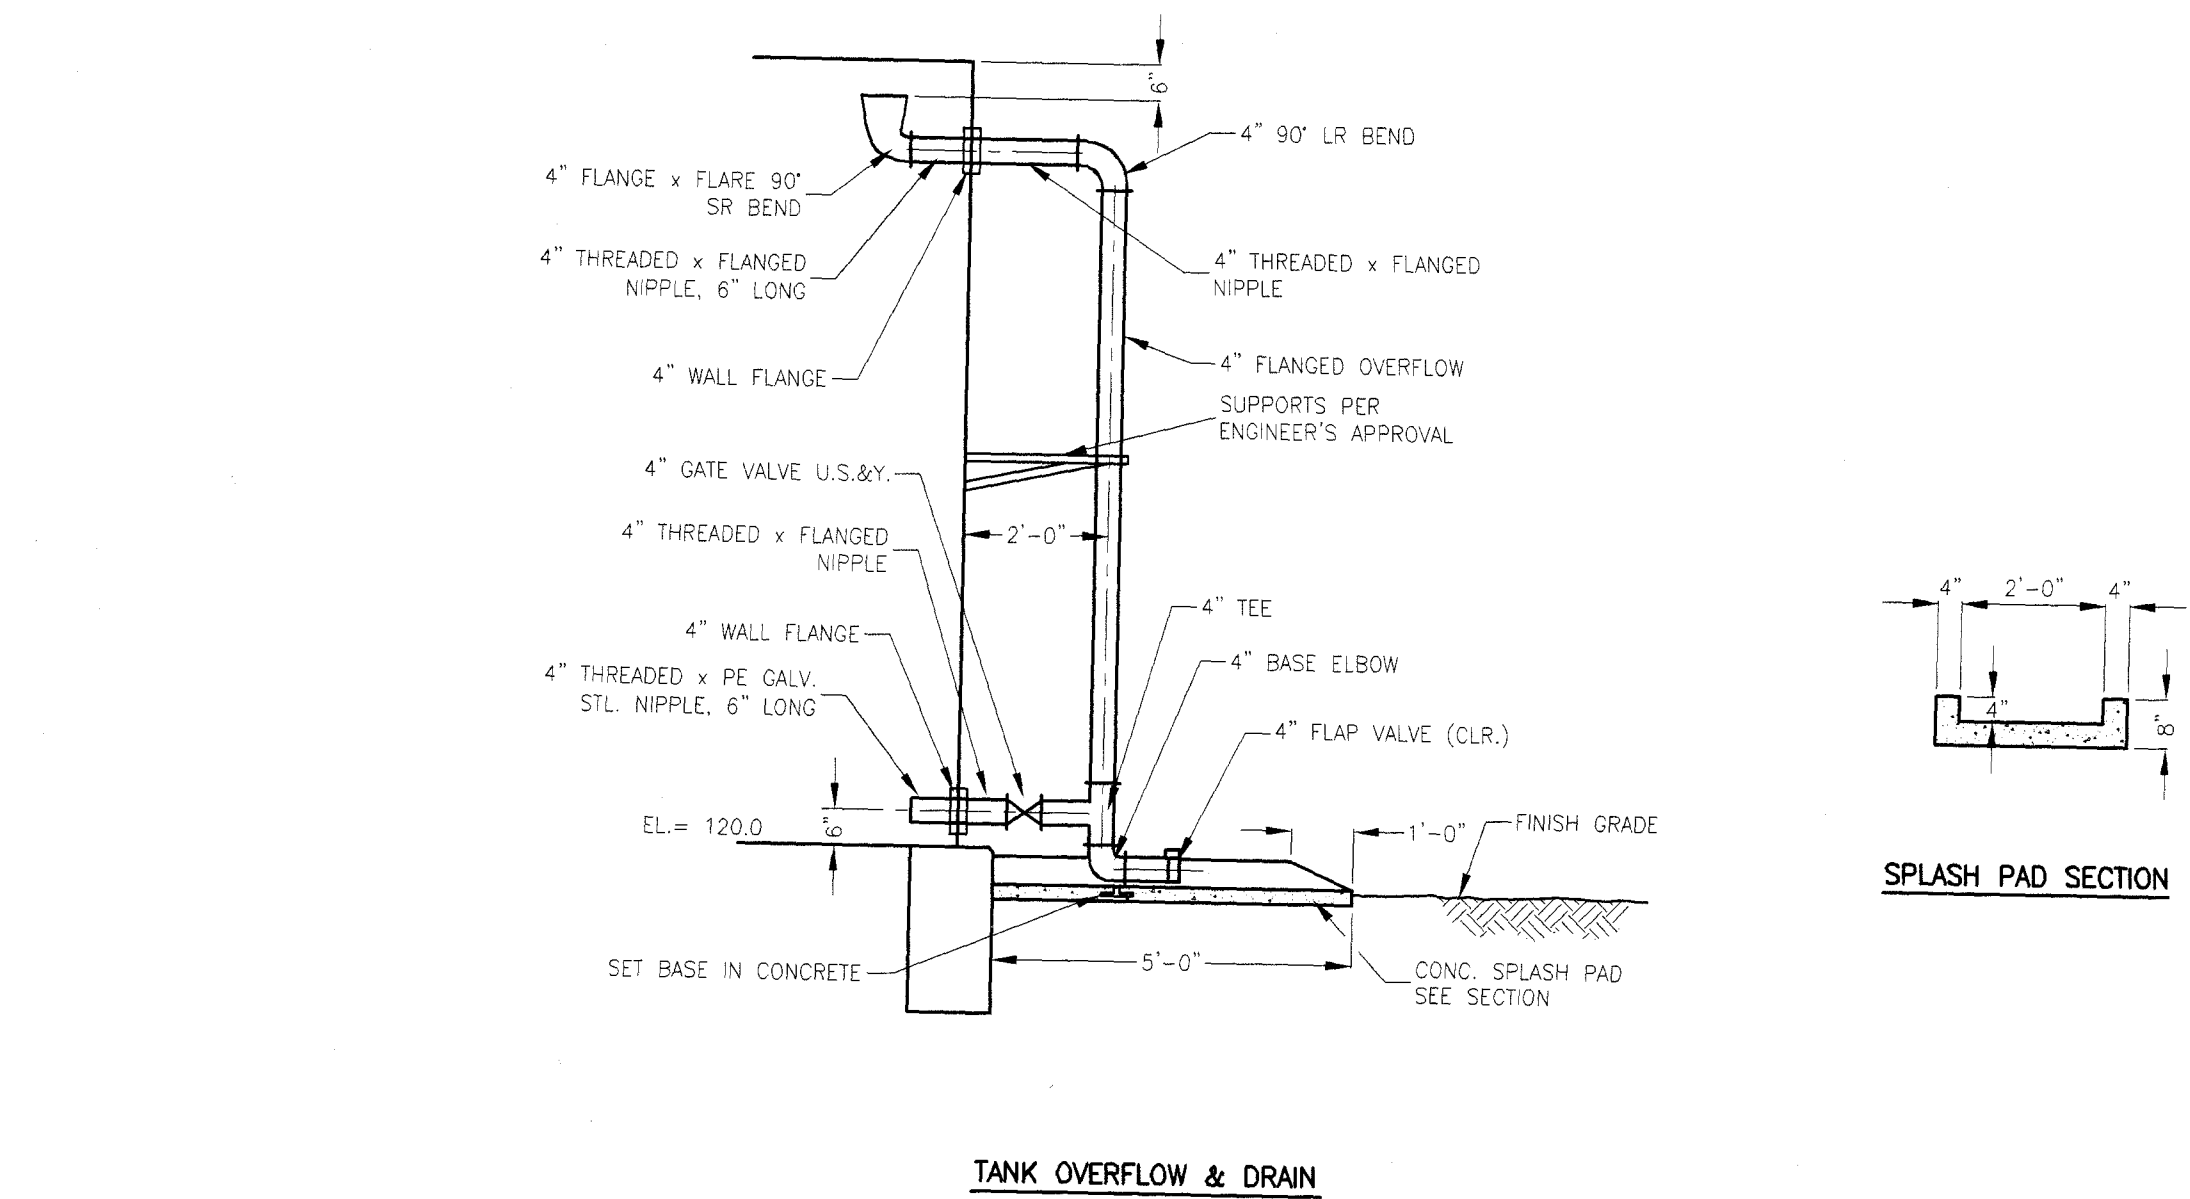


STORAGE TANK & DETAILS
3/8" = 1'-0"

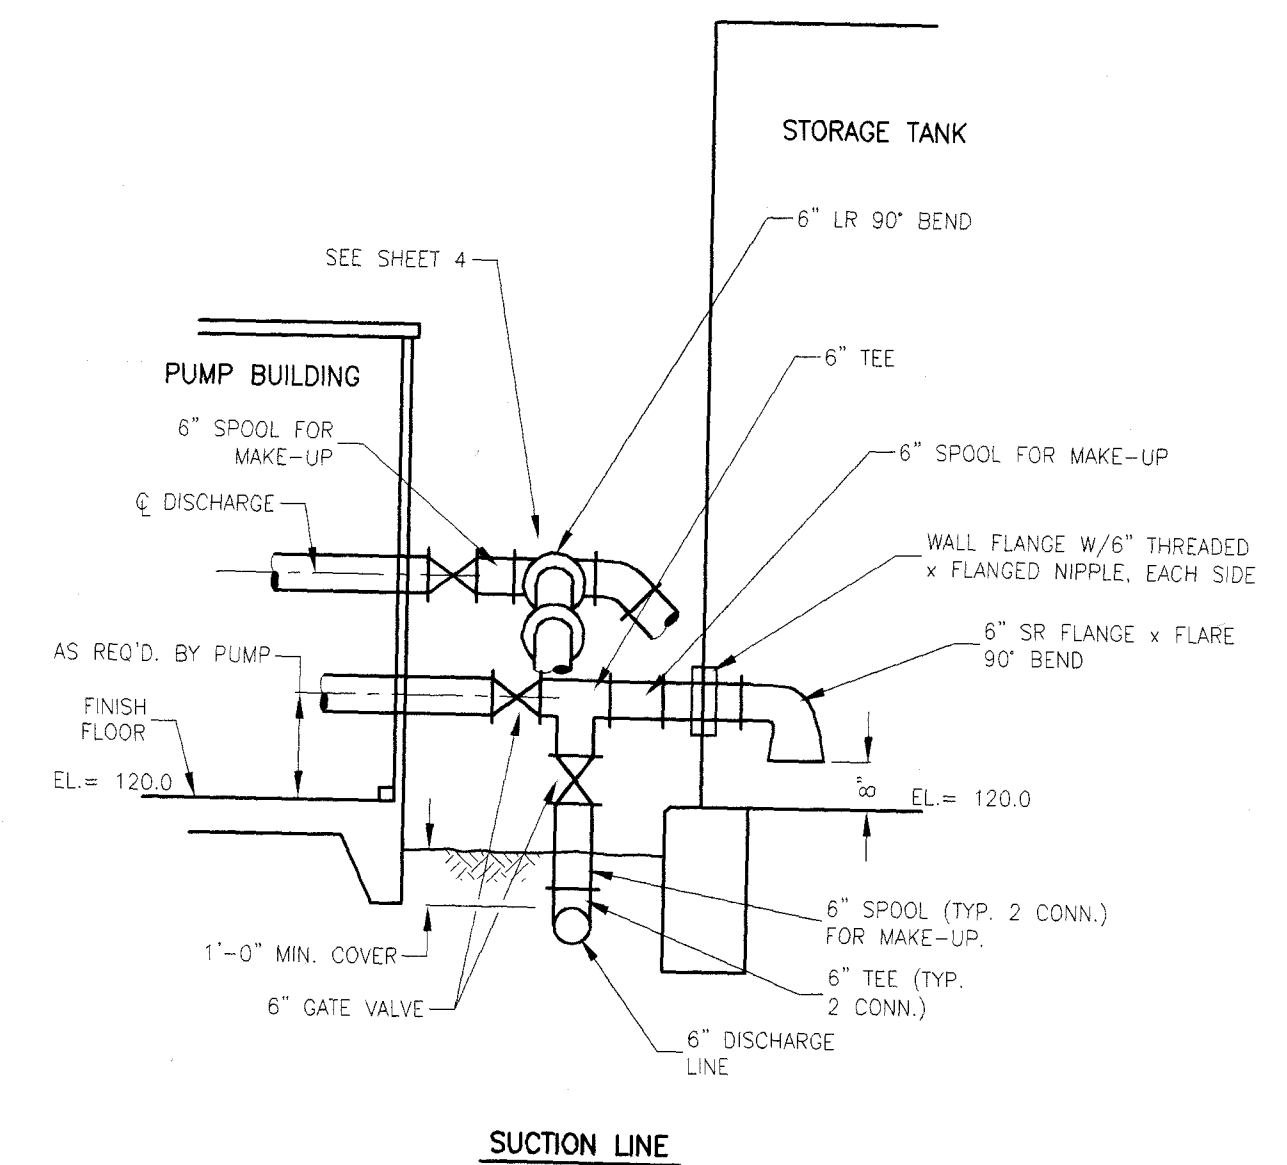

SUCTION LINE

PRIOR PROJECT - FOR REFERENCE ONLY

STORAGE TANK DETAILS

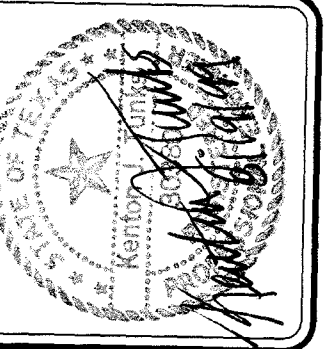


DATE: 3/16/99
DRAWN: BEO
APPROVED:
REVISED:

LAKE CORPUS CHRISTI STATE PARK
WATER TREATMENT PLANT IMPROVEMENTS
TPWD PROJECT NO: 100563
042-05



TPWD
TEXAS PARKS AND WILDLIFE DEPARTMENT

SHEET
3
OF 5
DETAILS3.dwg


PRIOR PROJECT - FOR REFERENCE ONLY

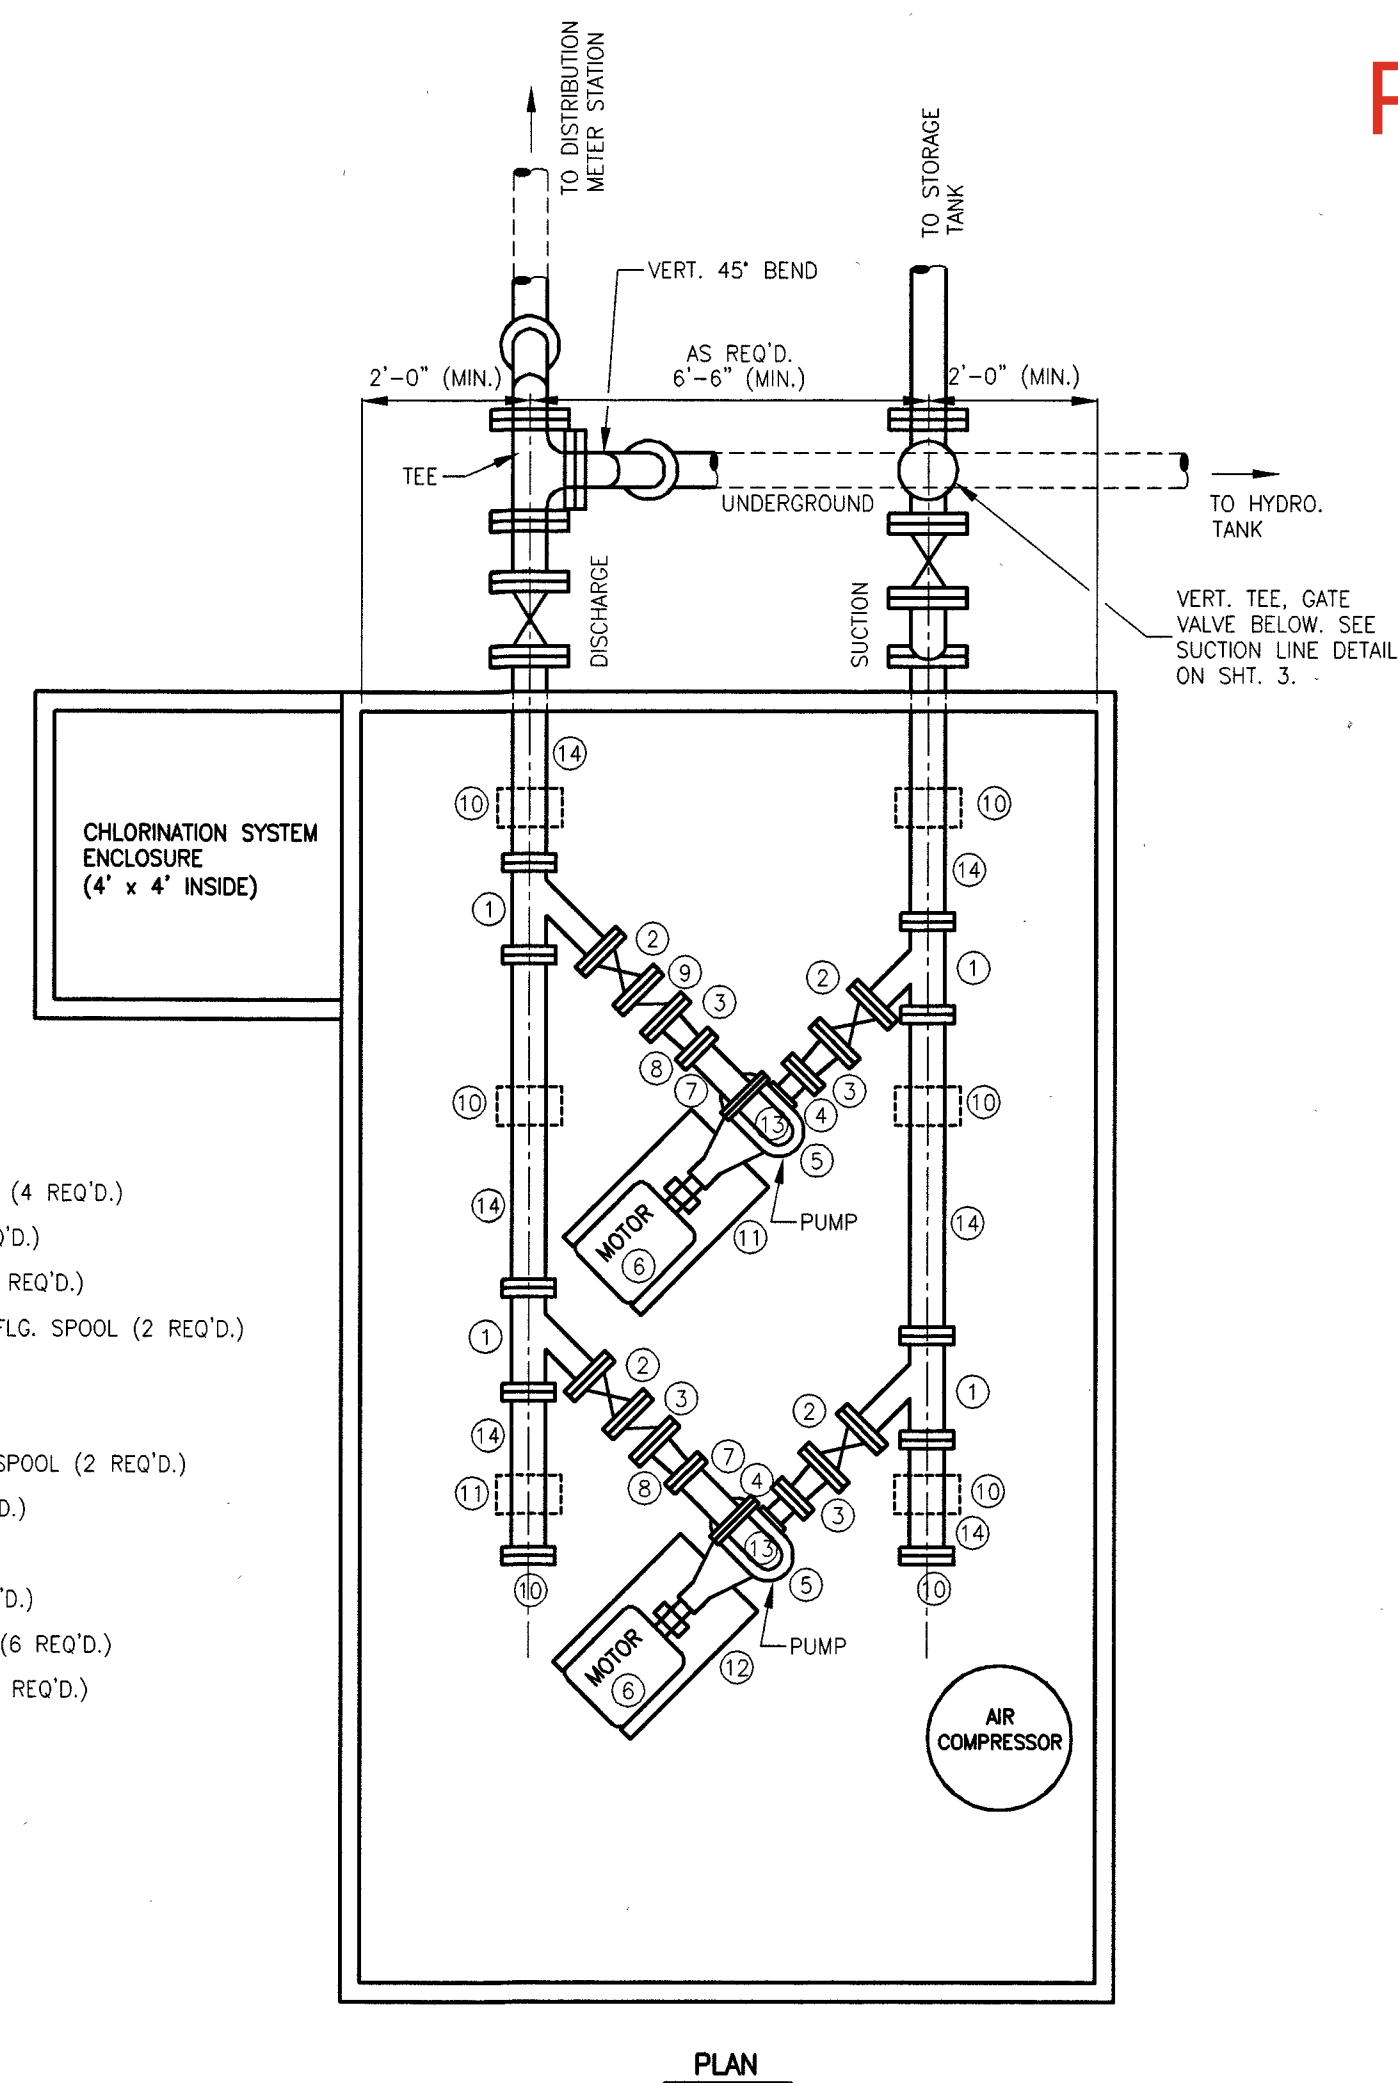






- 1 6" x 4" RED. LATERAL (4 REQ'D.)
- 2 4" GATE VALVE (4 REQ'D.)
- 3 4" x 2-1/2" RED. (2 REQ'D.)
- 4 2-1/2" THREADED X FLG. SPOOL (2 REQ'D.)
- 5 PUMP (2 REQ'D.)
- 6 MOTOR (2 REQ'D.)
- 7 2" THREADED X FLG. SPOOL (2 REQ'D.)
- 8 4" x 2" RED. (2 REQ'D.)
- 9 4" CHECK VALVE
- 10 6" BLIND FLG. (2 REQ'D.)
- 11 CONC. PIPE SUPPORT (6 REQ'D.)
- 12 PUMP/MOTOR BASE (2 REQ'D.)
- 13 4" L.R. x 90° BEND
- 14 6" PIPE

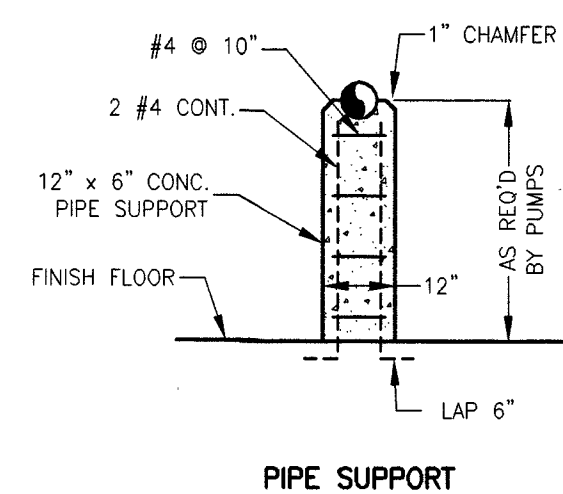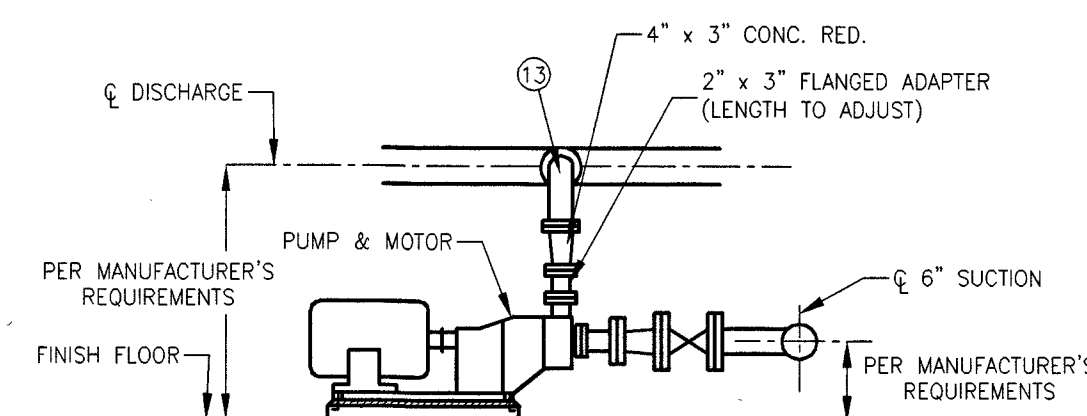


PUMP STATION DETAILS
3/8" = 1'-0"

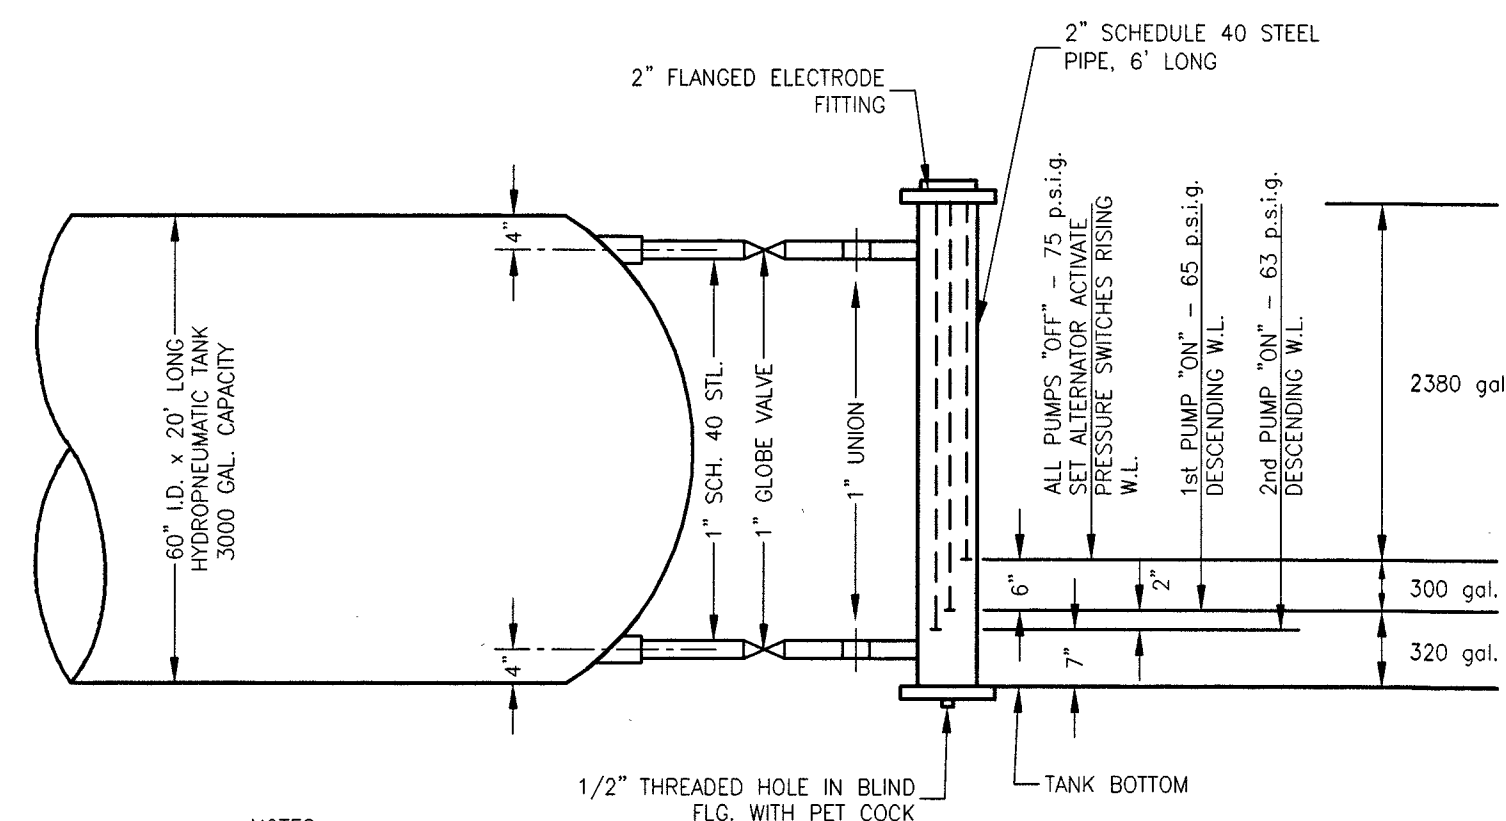

- NOTES:
1. HYDROPNEUMATIC TANK SIGHT GAUGE INSTALLATION (OPPOSITE END). SIMILAR TO ELECTRODE WELL, WITH EXCEPTION OF 2" SCH. 40 STL. JACKET W/ PYREX SIGHT GAUGE GRADUATED IN 0.1" INCREMENTS FROM 0.5' TO 4.5' OF TANK HEIGHT.
 2. TANK & ALL APPURTENANCES TO BE RATED 150 p.s.i. WORKING PRESSURE.
 3. PROVIDE 4" x 4" x 1/4" STL. PLATE (UNPAINTED) FOR GROUND PAD.
 4. SEE SPECIFICATIONS FOR PAINTING.

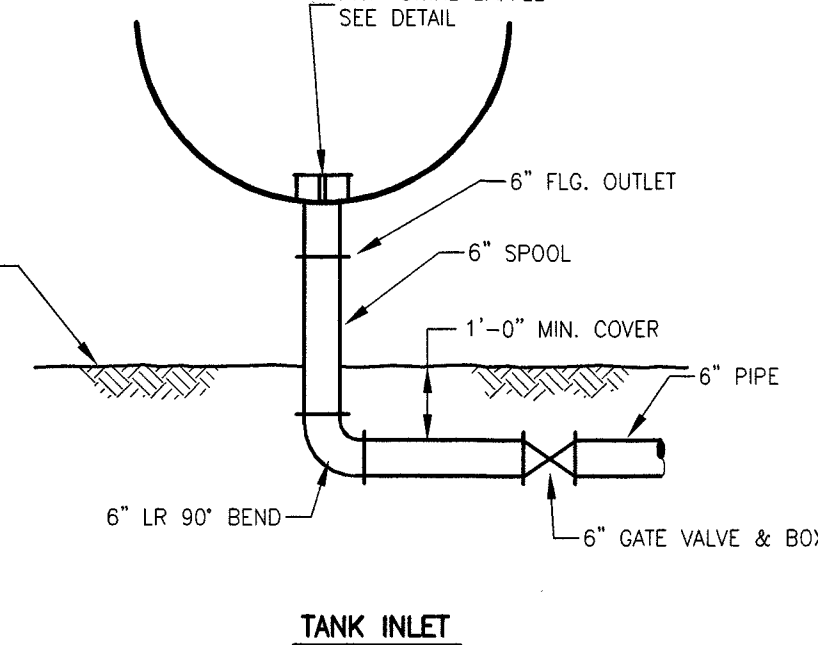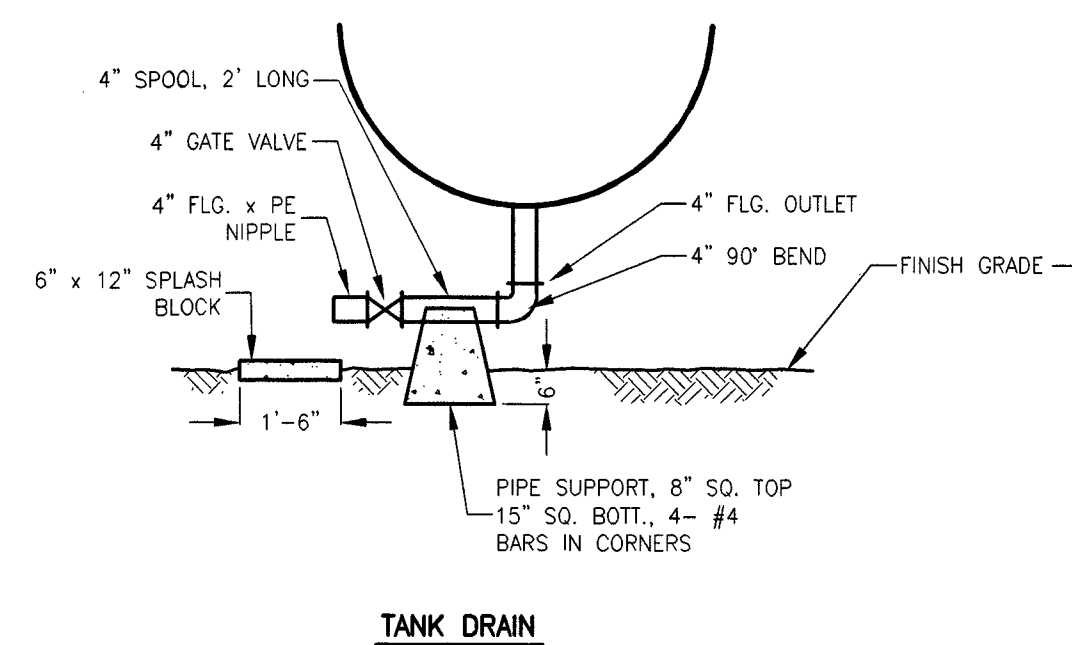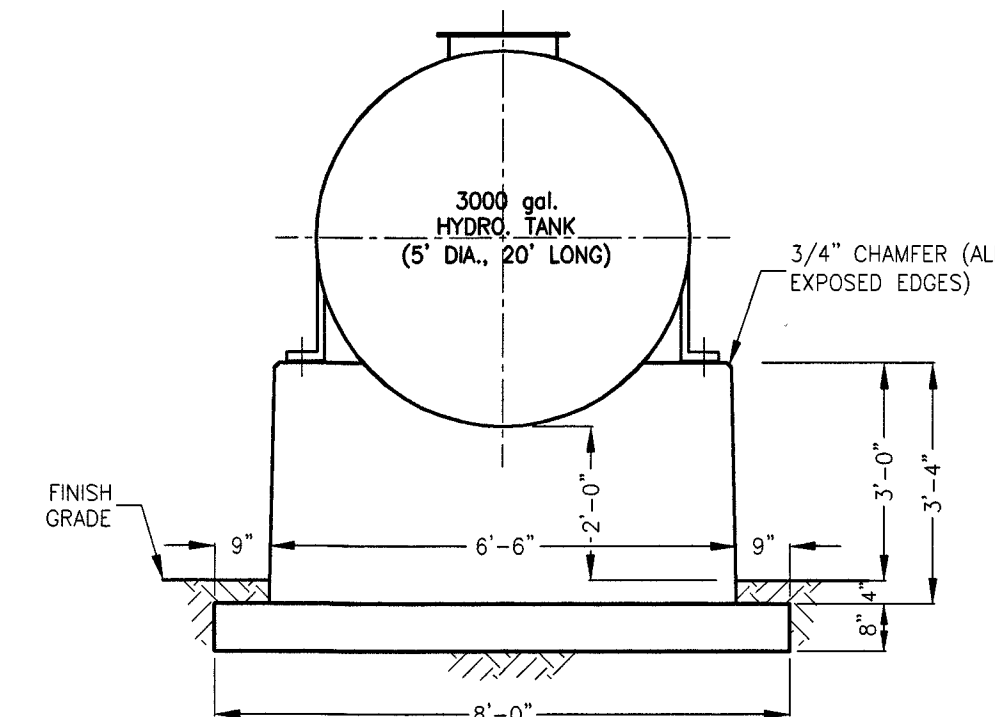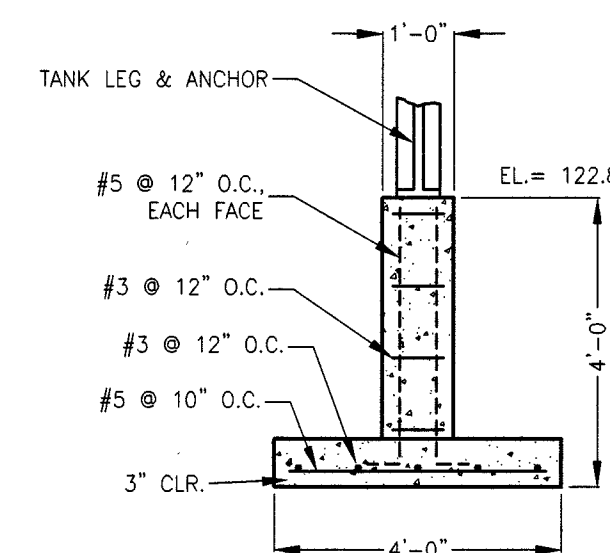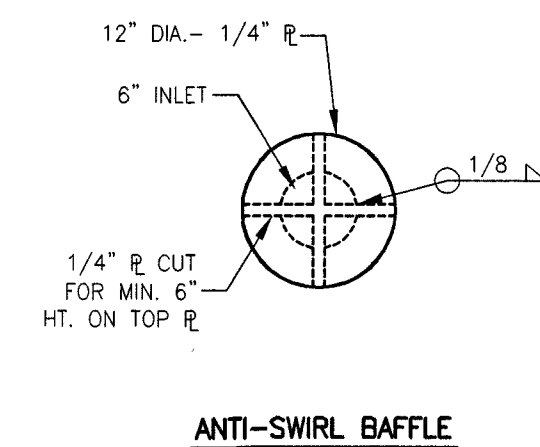


HYDROPNEUMATIC TANK DETAILS
NO SCALE

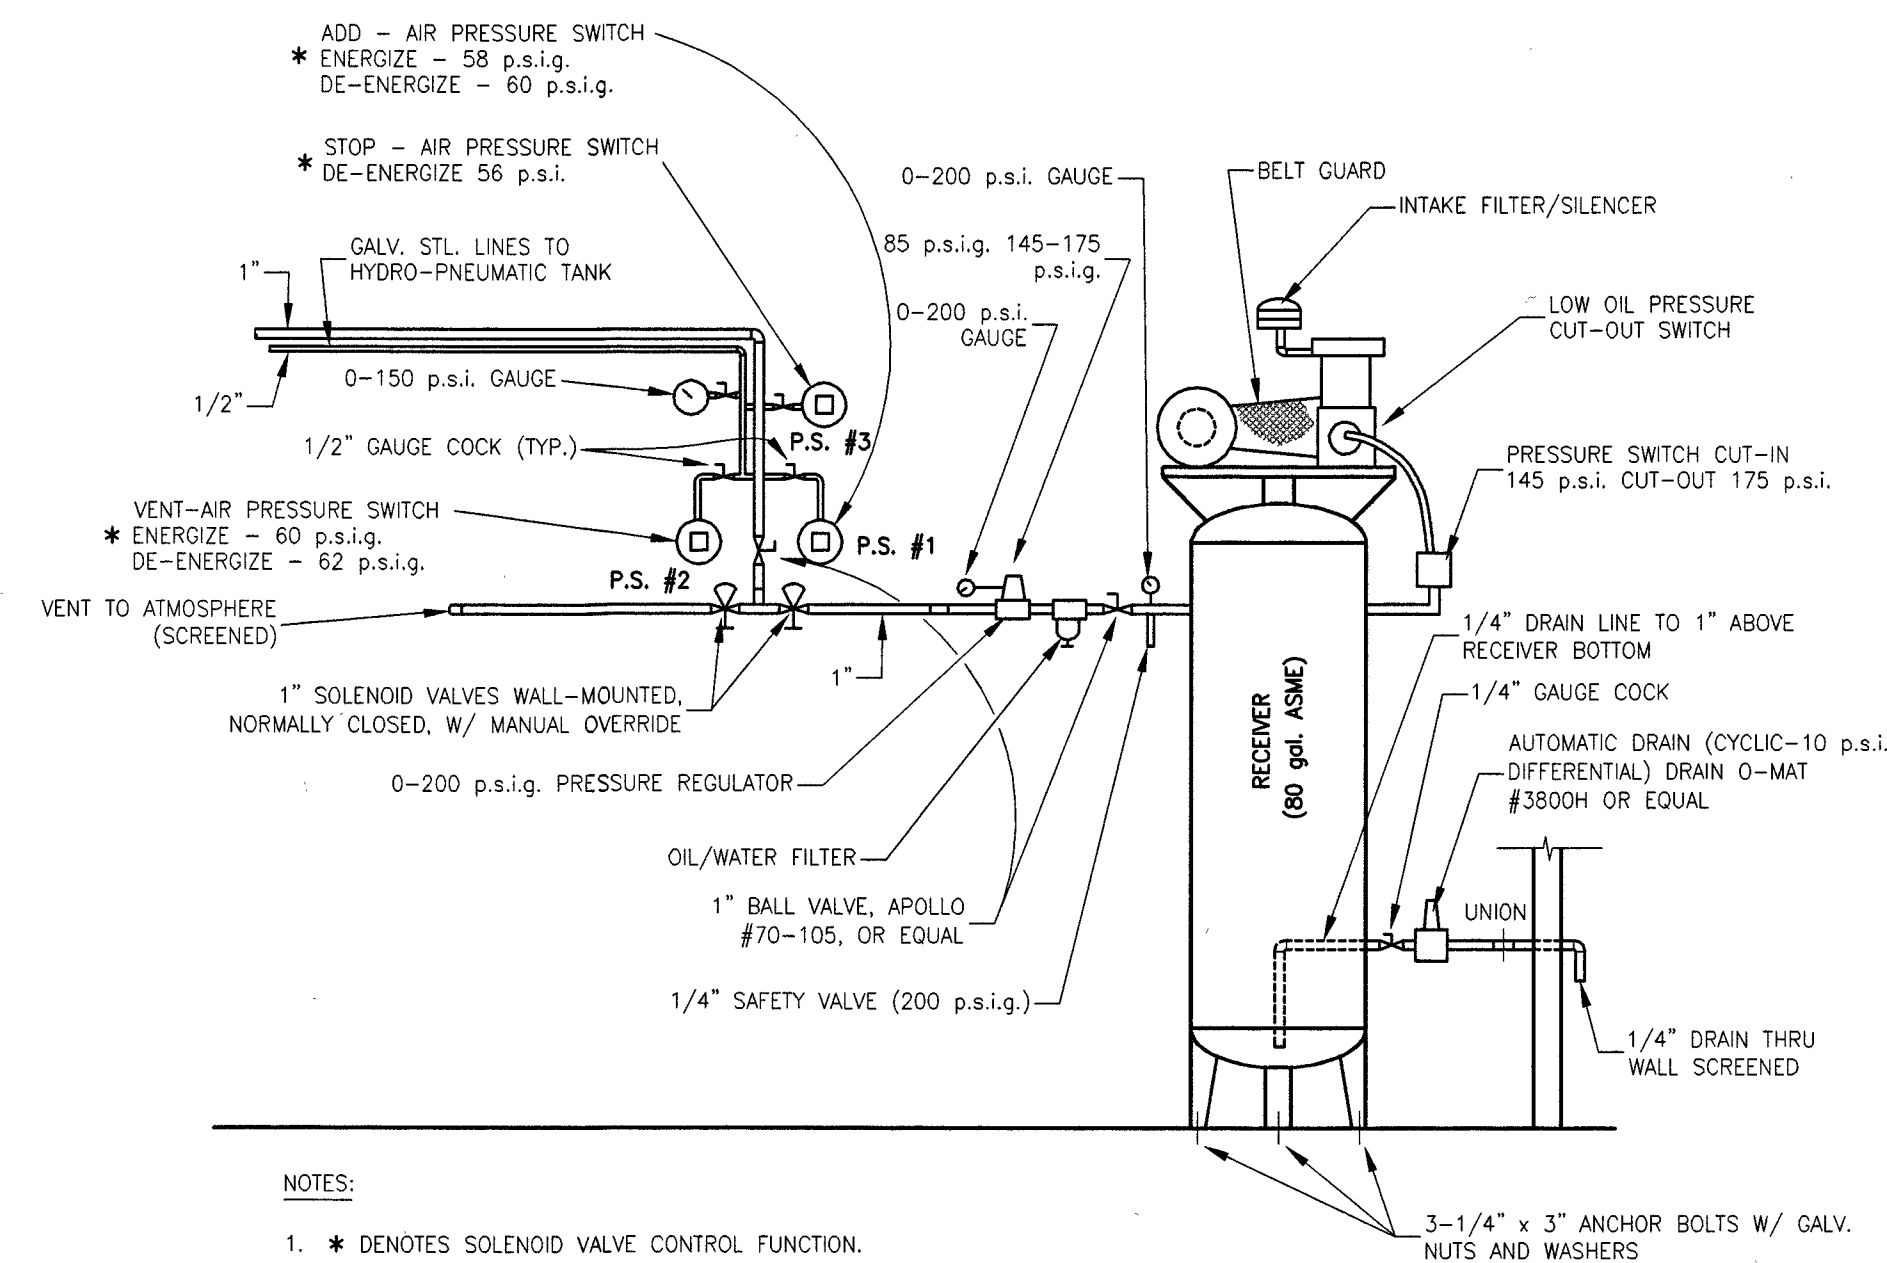

- NOTES:
1. * DENOTES SOLENOID VALVE CONTROL FUNCTION.
 2. PRESSURE SWITCHES #1 & #2 TO BE MERCOID CONTROLS DA-531, RANGE 6 (2 p.s.i. MIN. DIFF.), OR EQUAL.
 3. PRESSURE SWITCH #3 TO BE MERCOID CONTROLS DS-231-3, RANGE 6 (7 oz. DIFF.), OR EQUAL.
 4. SOLENOID VALVES TO BE MAGNATROL NO. MO 116544, OR EQUAL.

HYDROPNEUMATIC TANK / PUMP STATION DETAILS

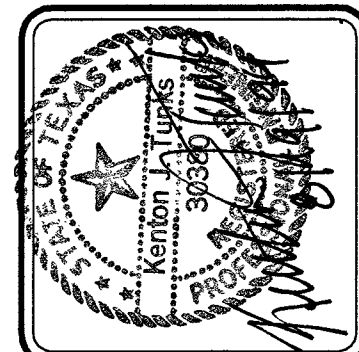


DATE: 4/1/99
DRAWN: BCO
APPROVED:
REVISED:
REVISED:

LAKE CORPUS CHRISTI STATE PARK
WATER TREATMENT PLANT IMPROVEMENTS
TPWD PROJECT NO: 100563
042-05


TPWD
TEXAS PARKS AND WILDLIFE DEPARTMENT

SHEET
4
OF 5
DETAILS4.dwg

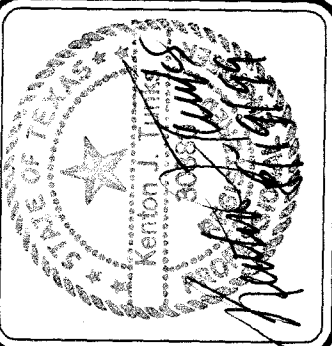


DATE: 3/16/99
DRAWN: BEO
APPROVED:
REVISED:

LAKE CORPUS CHRISTI STATE PARK
WATER TREATMENT PLANT IMPROVEMENTS
TPWD PROJECT NO: 100563
042-05

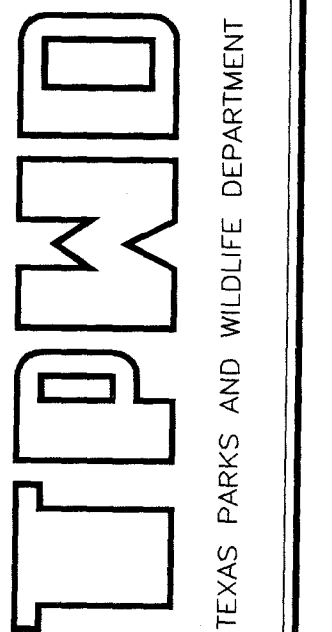


PRIOR PROJECT - FOR REFERENCE ONLY

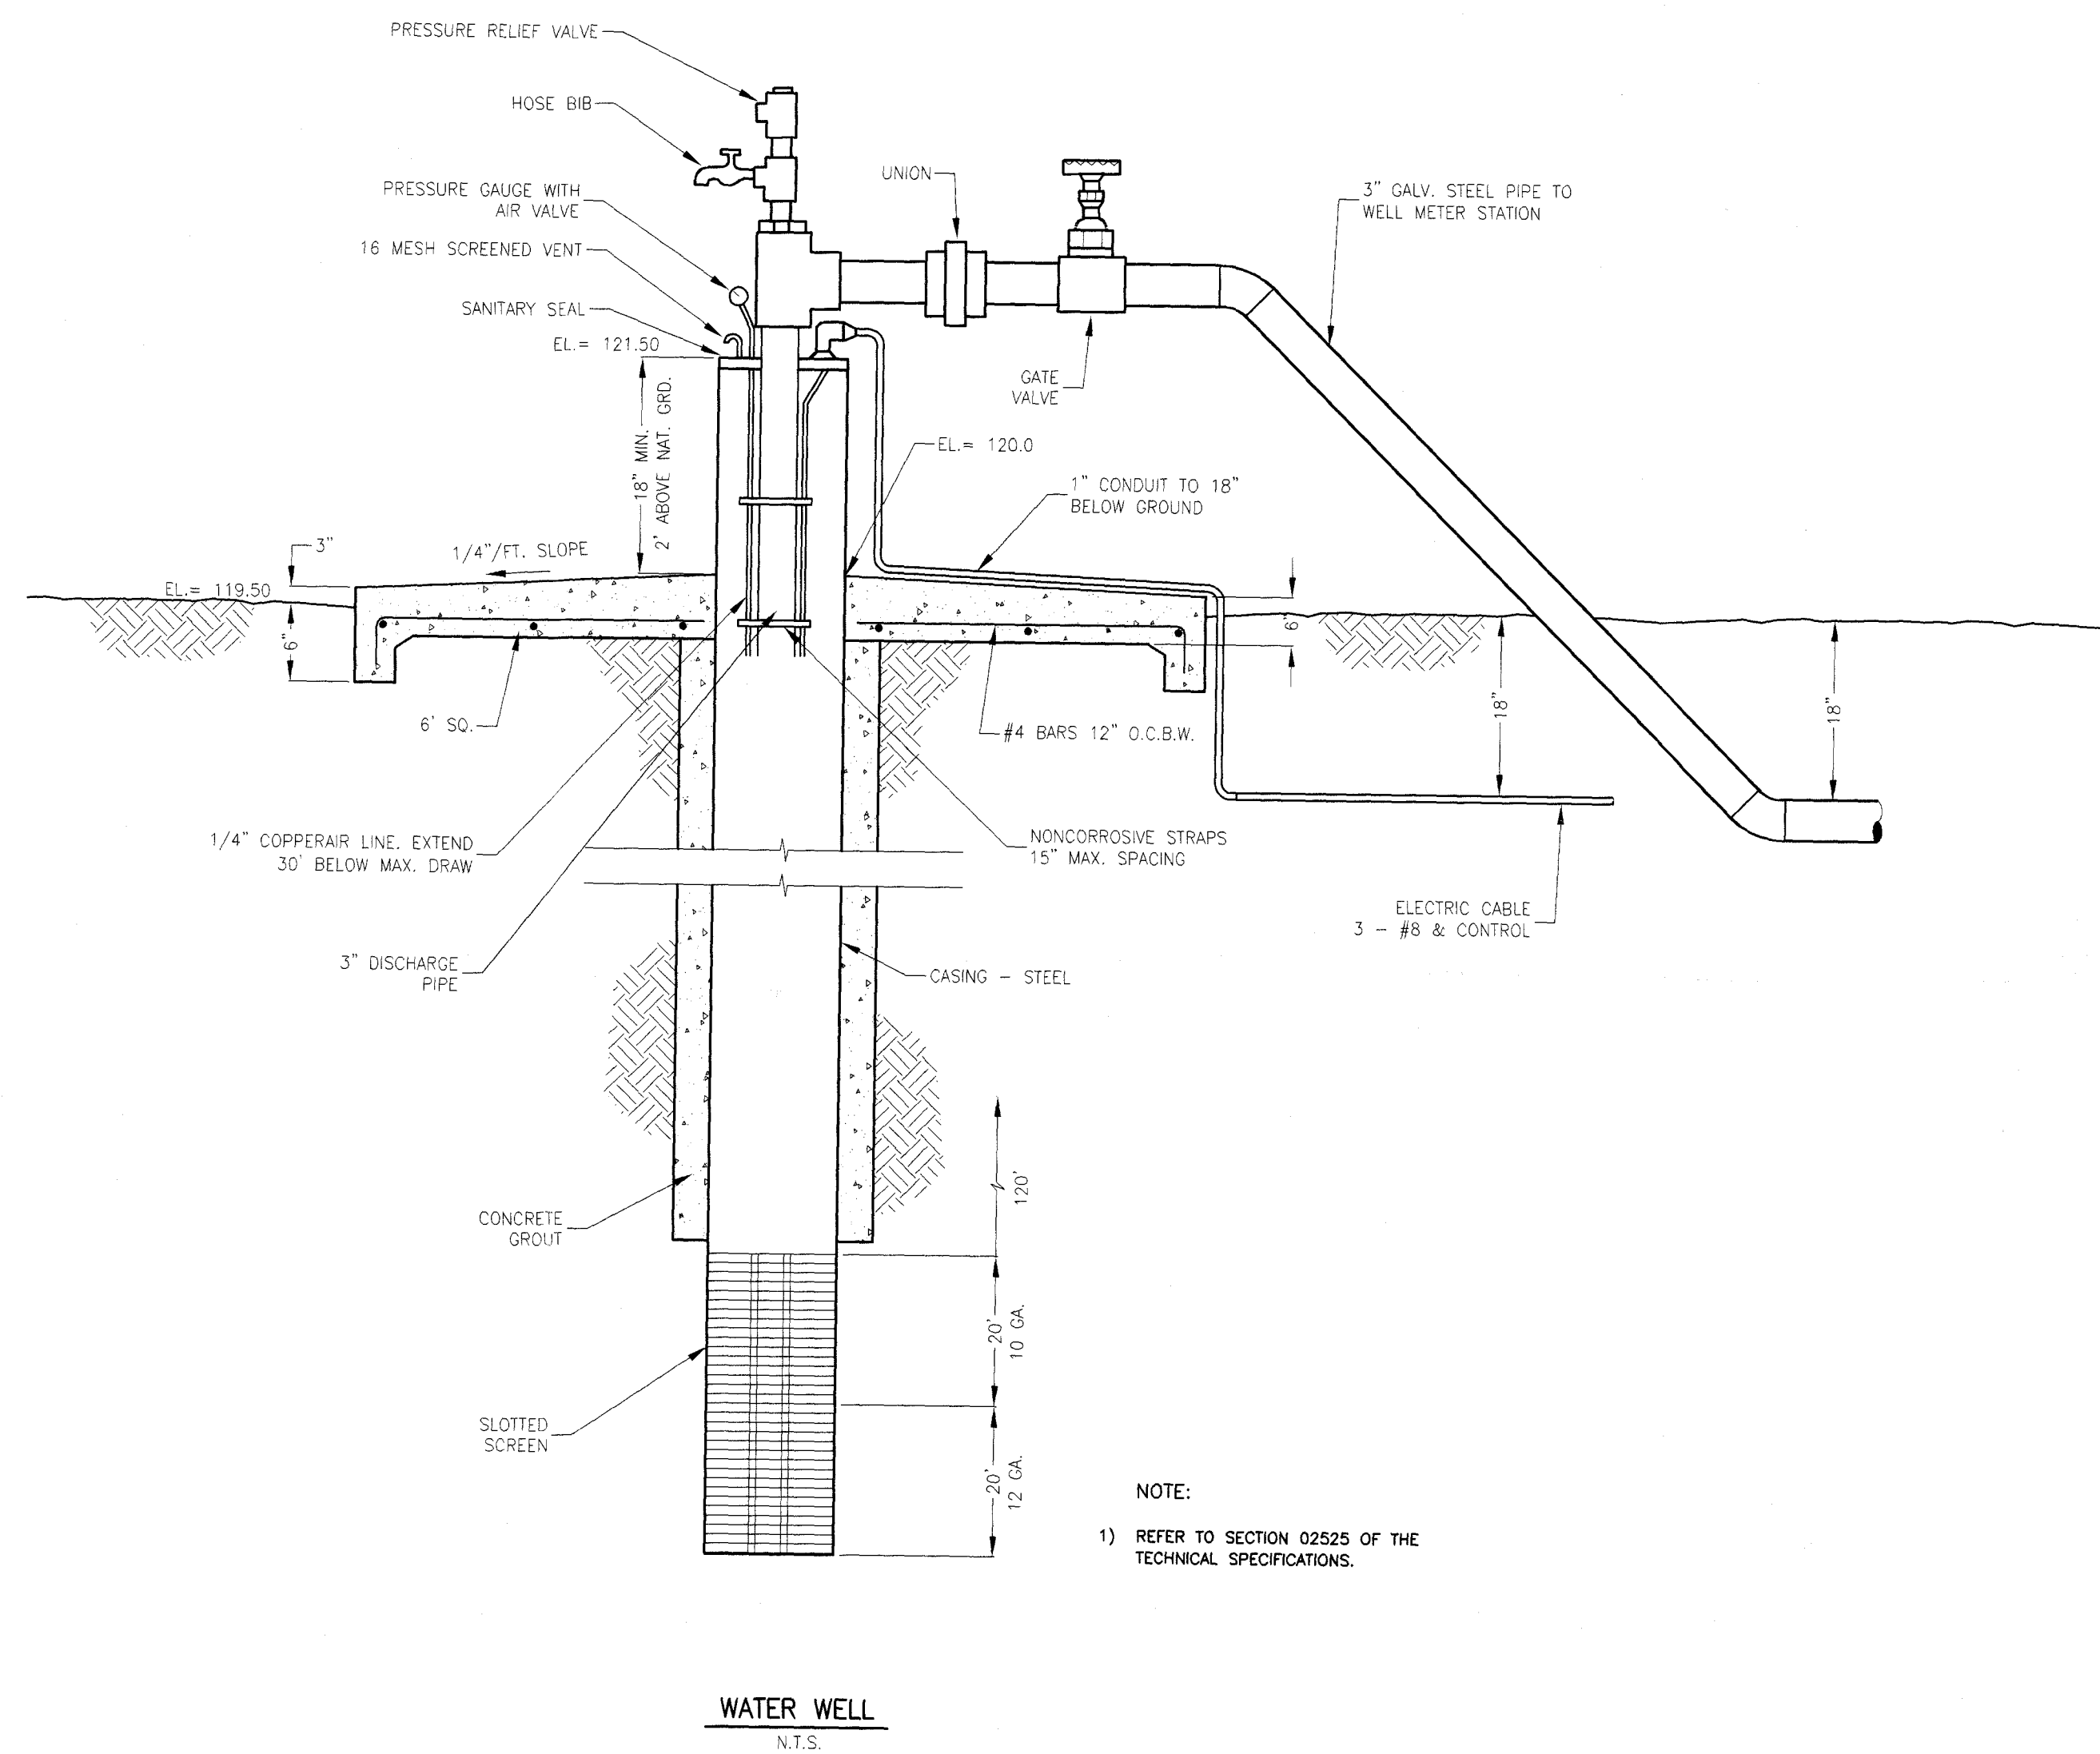


WATER WELL
N.T.S.

- 1 3" CHECK VALVE (2 REQ'D.)
- 2 3" TEE (FLG.) (2 REQ'D.)
- 3 3" GATE VALVE (3 REQ'D.)
- 4 3" x 2" RED. (2 REQ'D.)
- 5 2" METER (1 REQ'D.)
- 6 3" x 90° ELL (MU) (1 REQ'D.)
- 7 3" TEE (MU) (1 REQ'D.)
- 8 3" PIPE

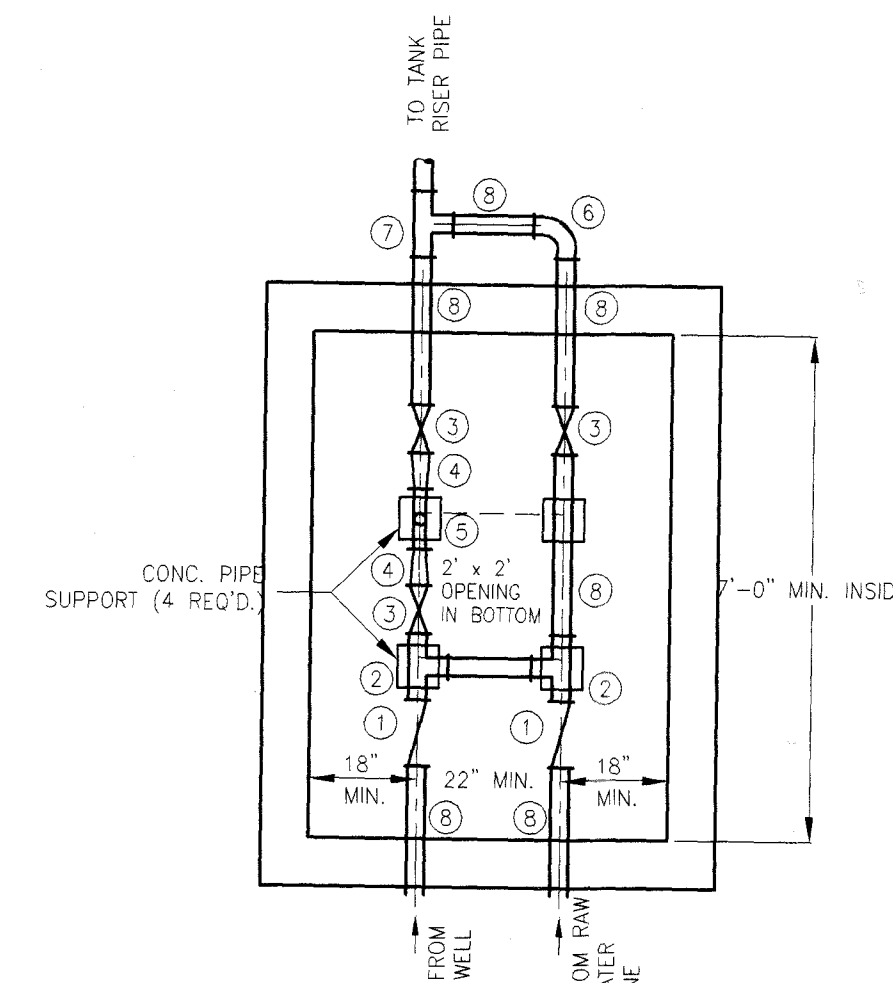

PLAN - WELL METER STATION

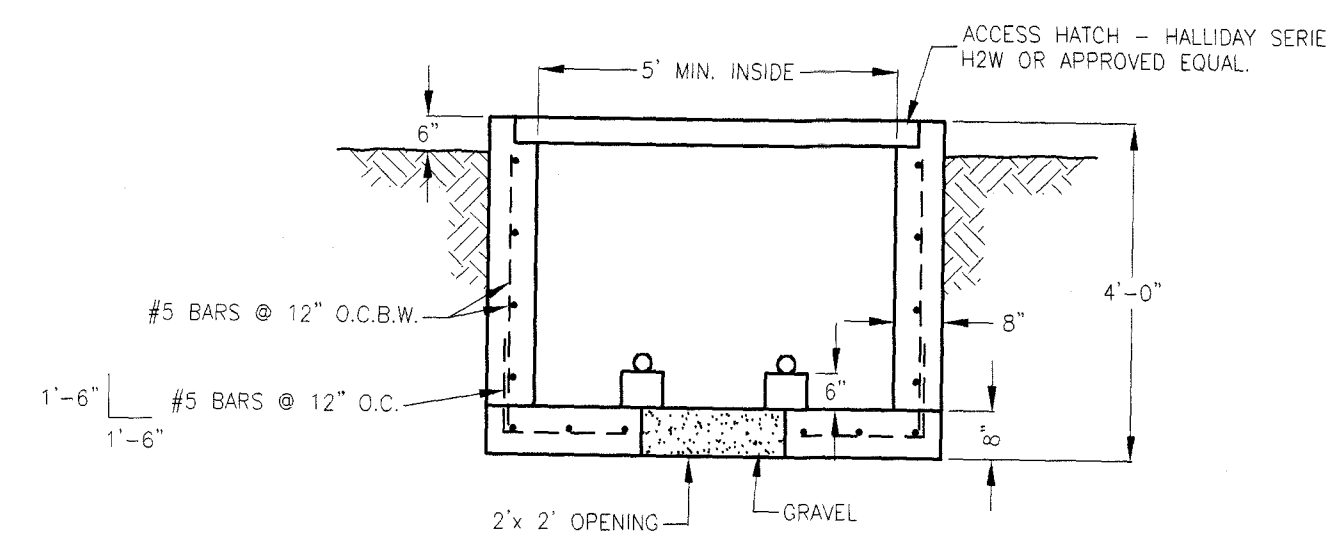


TYPICAL SECTION


DETAILS - METER STATIONS
3/8" = 1'-0"

NOTES:

- 1) THE VENT LINE MUST TERMINATE IN AN AREA WHERE GAS FUMES CANNOT CAUSE DAMAGE OR INJURY TO PERSONNEL. DO NOT TERMINATE THE VENT LINE AT A LOCATION ROUTINELY USED BY PERSONNEL SUCH AS WORK AREAS OR PATHWAYS NOR NEAR WINDOWS OR VENTILATION SYSTEM INTAKES.
- 2) RUN VENT TUBING TO OUTSIDE ATMOSPHERE WITH OUTER END POINTED DOWN. AVOID TRAPS. ATTACH SCREEN. CHLORINE CYLINDERS SHALL BE SECURED WITH A CHAIN.
- 3) INSTALL A CORPORATION COCK AT INJECTION POINT.

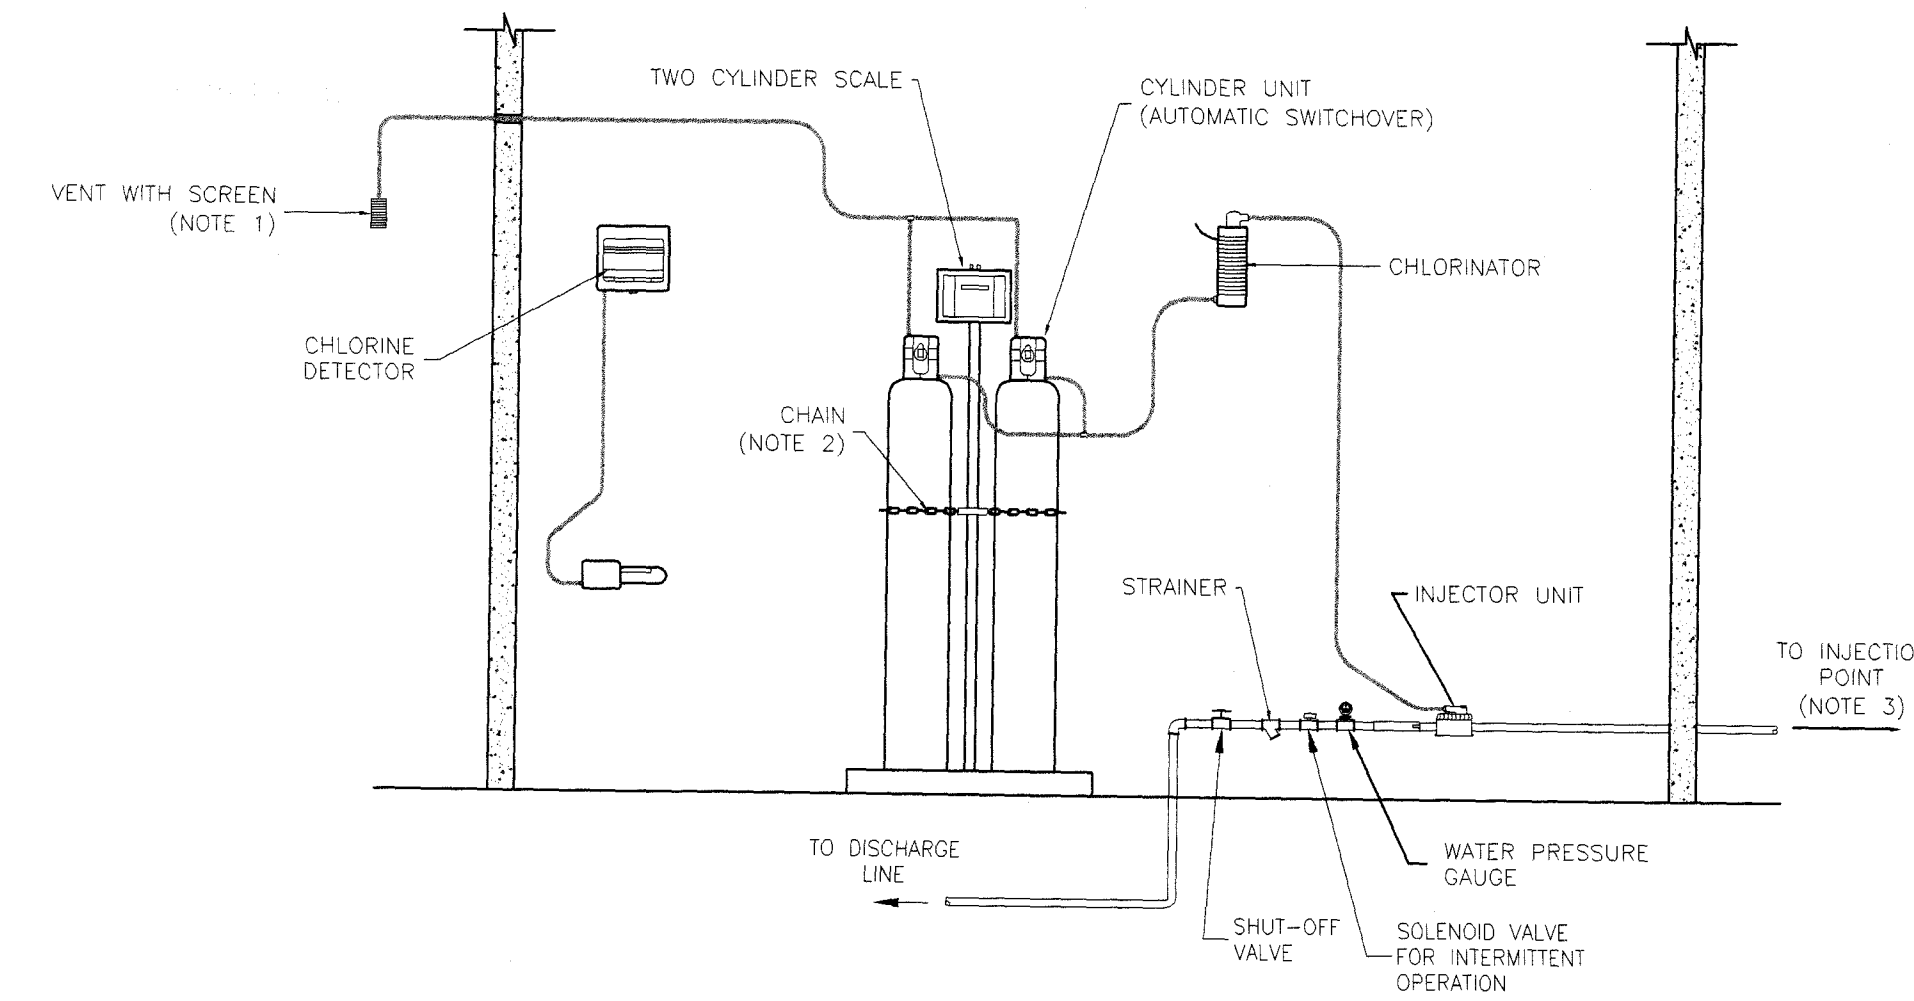

DETAIL - CHLORINATION SYSTEM
N.T.S.

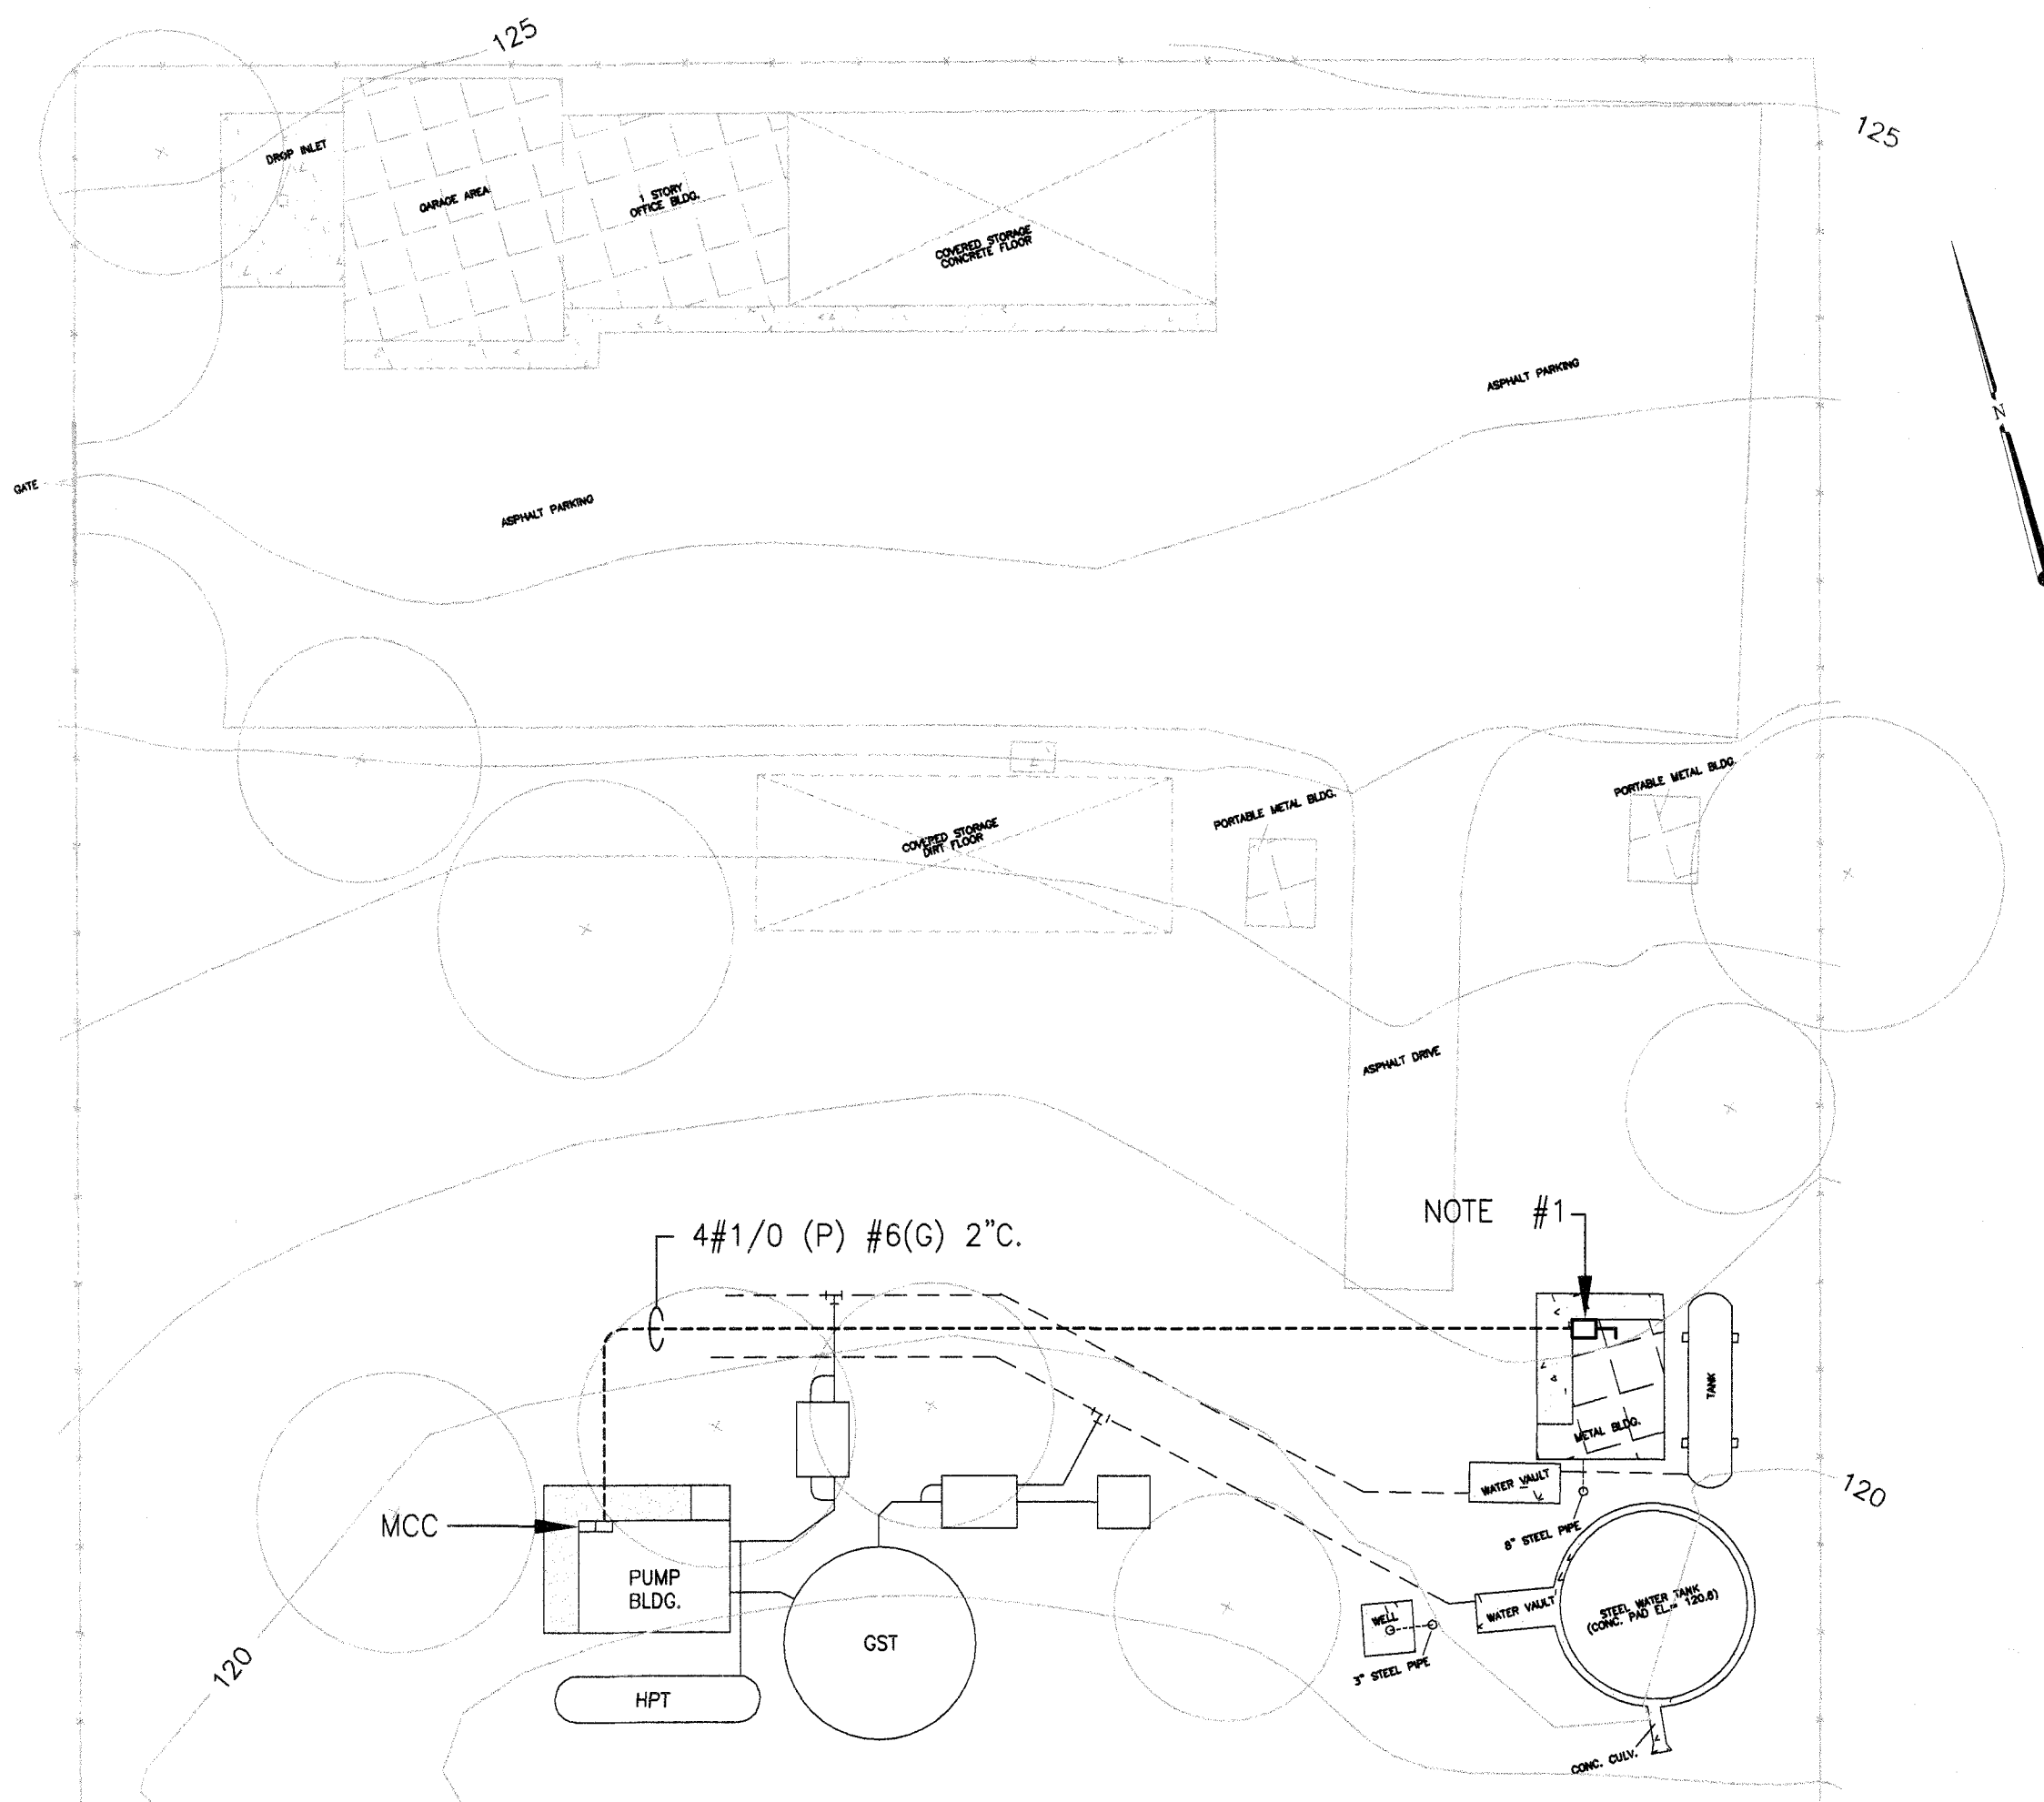


NOTES:
1. INSTALL A 3P-150A BREAKER ADJACENT TO EXISTING PANEL. SEE ONE LINE DIAGRAM FOR CONNECTION.

OVERALL SITE PLAN
1" = 20'

LEGEND


- 4#1/0 (P) #6 (G) 2" C. WIRING INDICATION: (P)=POWER (C)=CONTROL, (G)=GROUND (A)=ALARM
- CONDUIT INSTALLED CONCEALED UNDERGROUND OR IN SLAB
 - > CONDUIT TURNING DOWN
 - +--- BRANCH CIRCUIT WIRING, SHORT DASH-HOT LONG DASH-NEUTRAL
 - +--- EQUIP. GROUND CONDUCTOR, GREEN
 - CONDUIT INSTALLED EXPOSED
 - ~~~~~ FLEXIBLE (SEALTITE) CONDUIT
 - +--- #2/0 BARE CU. GROUND WIRE INSTALLED 2' BELOW GRADE
 - +--- CADDWELD CONNECTION
 - 3/4" x 10' COPPERCLAD GROUND ROD DRIVEN 18" BELOW GRADE
 - INCANDESCENT FIXTURE, VAPOR TIGHT 150W. W/GLOBE CROUSE-HINDS #VXHF25G54 OR APPROVED EQUAL
 - FLUORESCENT LIGHTING FIXTURE, TWO LAMP (F40T12) INDUSTRIAL, LITHONIA #AF240120 OR APPROVED EQUAL
 - AREA LIGHTS ON 25' CLASS 7 SYP CREOSOTED POLE, LITHONIA #TFL150S TA2 120 FV W/A #TFWPB MOUNTING BRACKET OR APPROVED EQUAL WITH PHOTO CELL WITH FULL VISOR (UPPER & SIDE).

- \$ SPST SWITCH, 120V. 20A. MTG. HT. = 48" AFF
- \$ PWP SPST SWITCH, 120V. 20A. WEATHERPROOF WITH PILOT LIGHT TO INDICATE SWITCH IS ON
- 5 DUPLEX RECEPTACLE 20A-125V, 2P-3W-G NEMA 5-20R. MTG. HT. = 36" AFF
- M 3 PHASE MOTOR CONNECTION, HP. AS INDICATED
- 1 PHASE MOTOR CONNECTION
- H ALARM HORN, EDWARDS #872-N5 OR APPROVED EQUAL
- PS1 PRESSURE SWITCH
- SV1 SOLENOID VALVE
- J JUNCTION BOX
- EH ELECTRODE PROBE HOLDER
- MANUAL-OFF-REMOTE SELECTOR SWITCH
- DISCONNECT SWITCH
- CB CIRCUIT BREAKER
- MCC MOTOR CONTROL CENTER

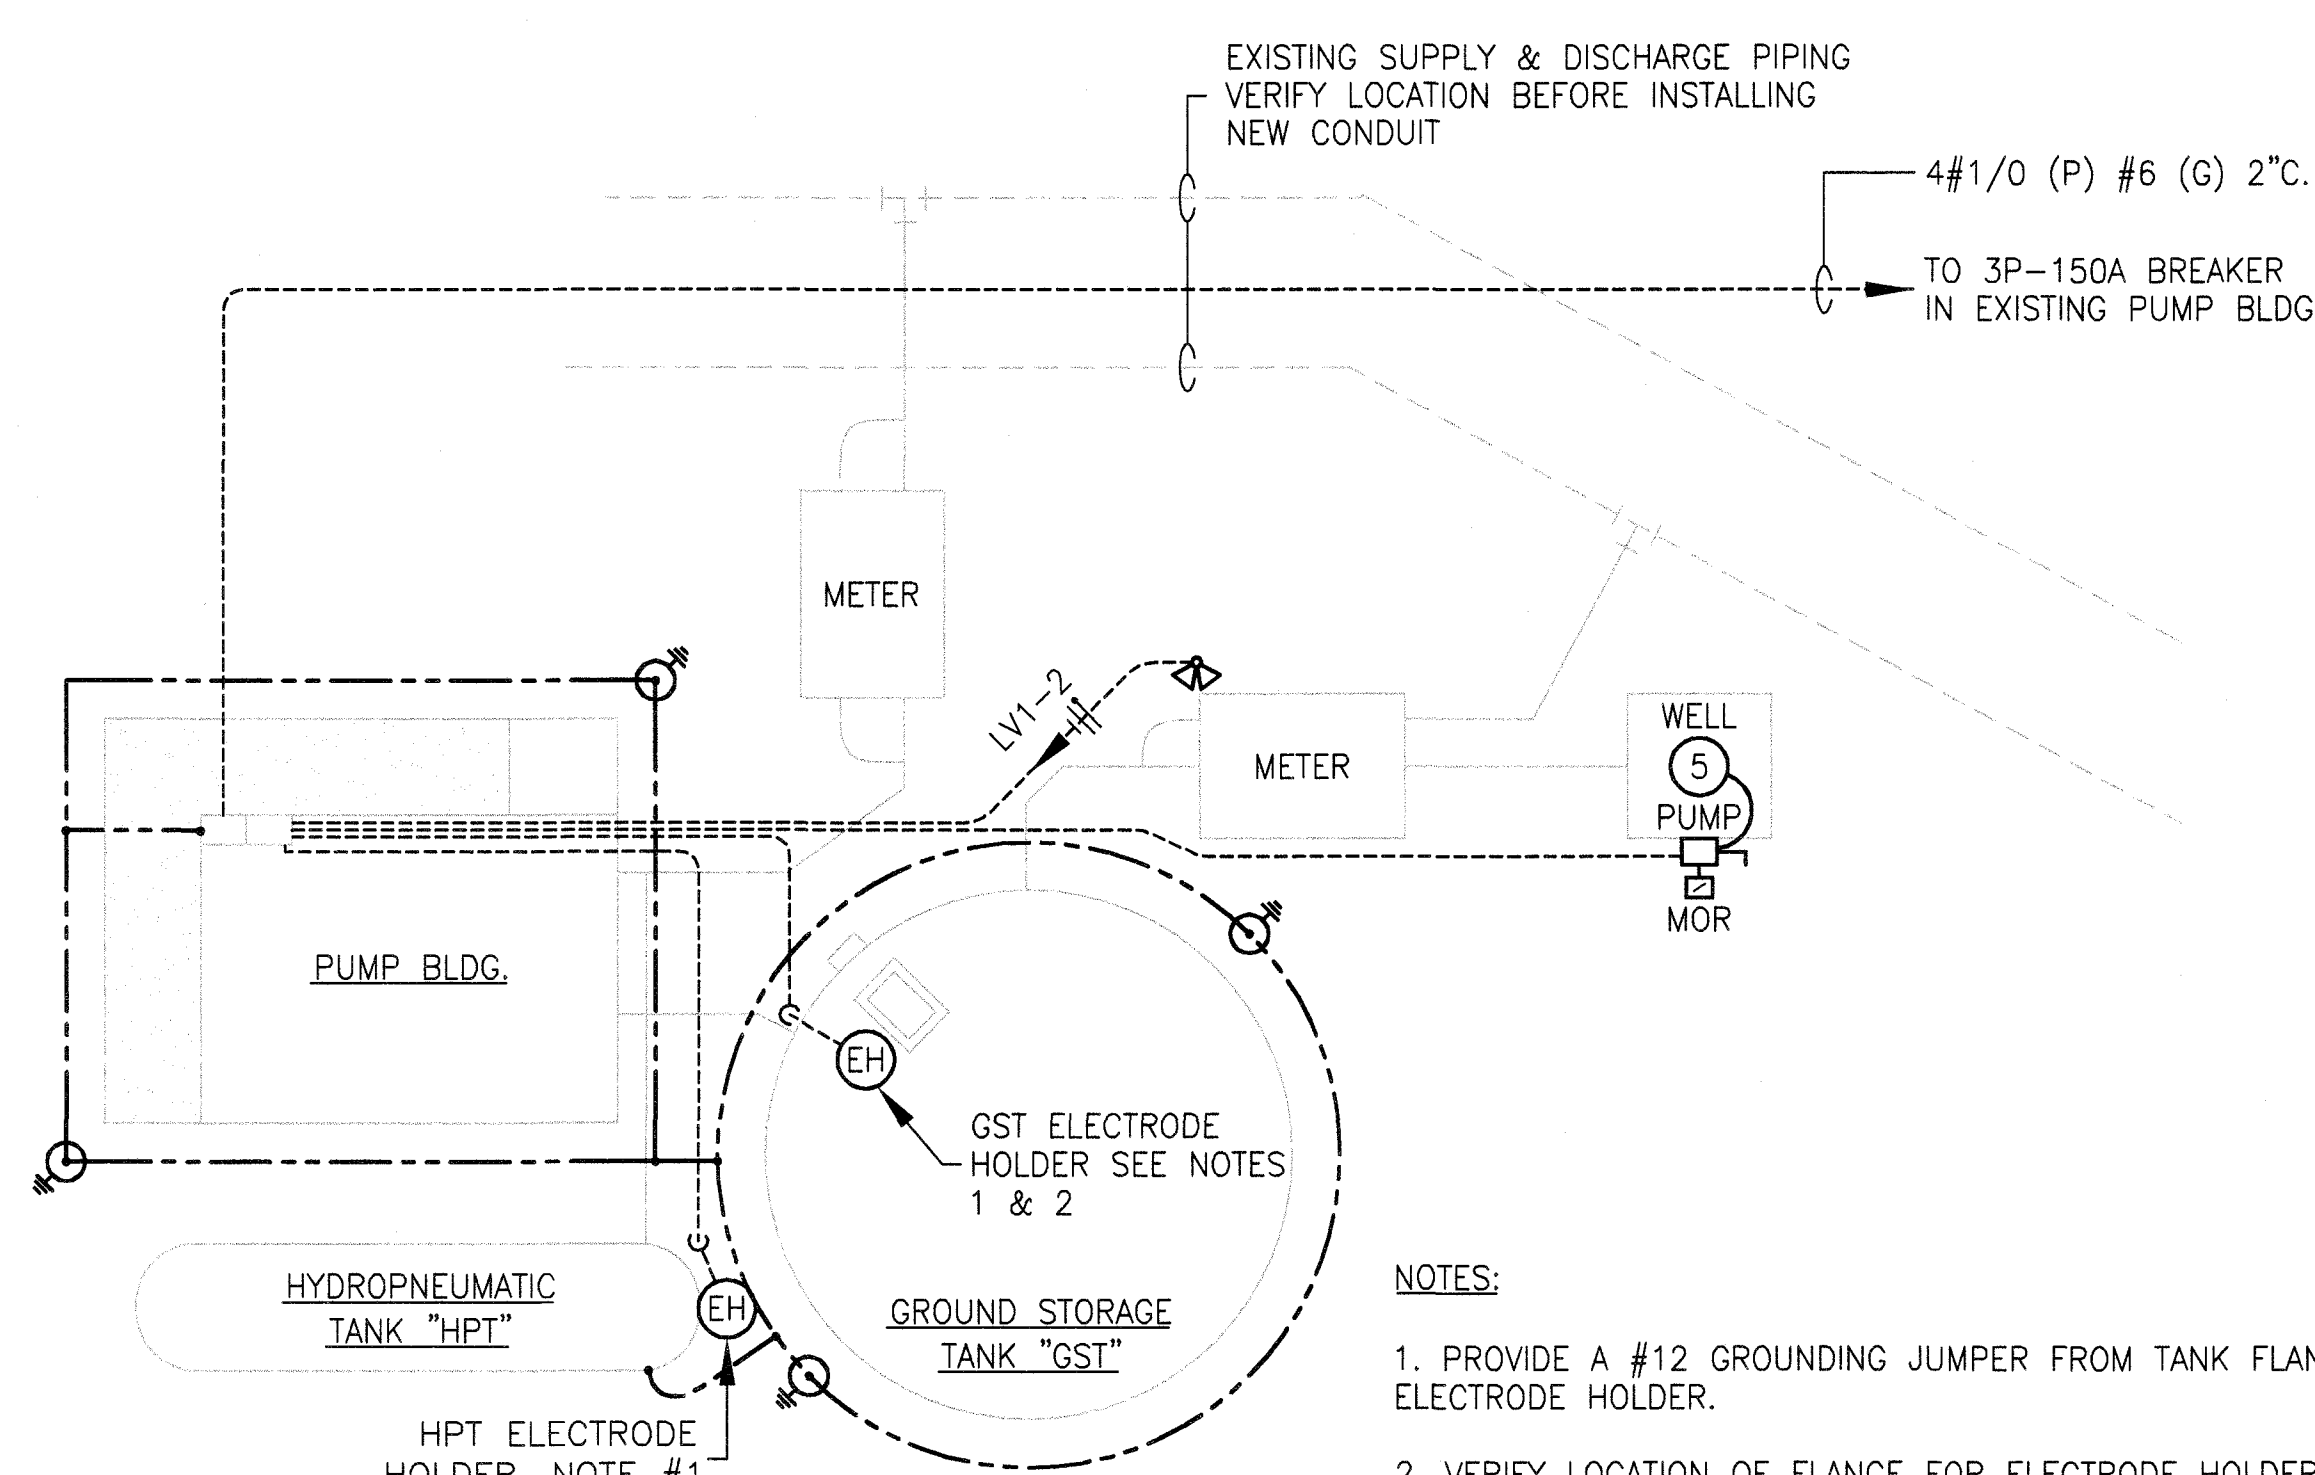

WATER TREATMENT PLANT AREA PLAN
1" = 8'

NOTES:
1. PROVIDE A #12 GROUNDING JUMPER FROM TANK FLANGE TO ELECTRODE HOLDER.
2. VERIFY LOCATION OF FLANGE FOR ELECTRODE HOLDER. SEE TANK DRAWINGS.

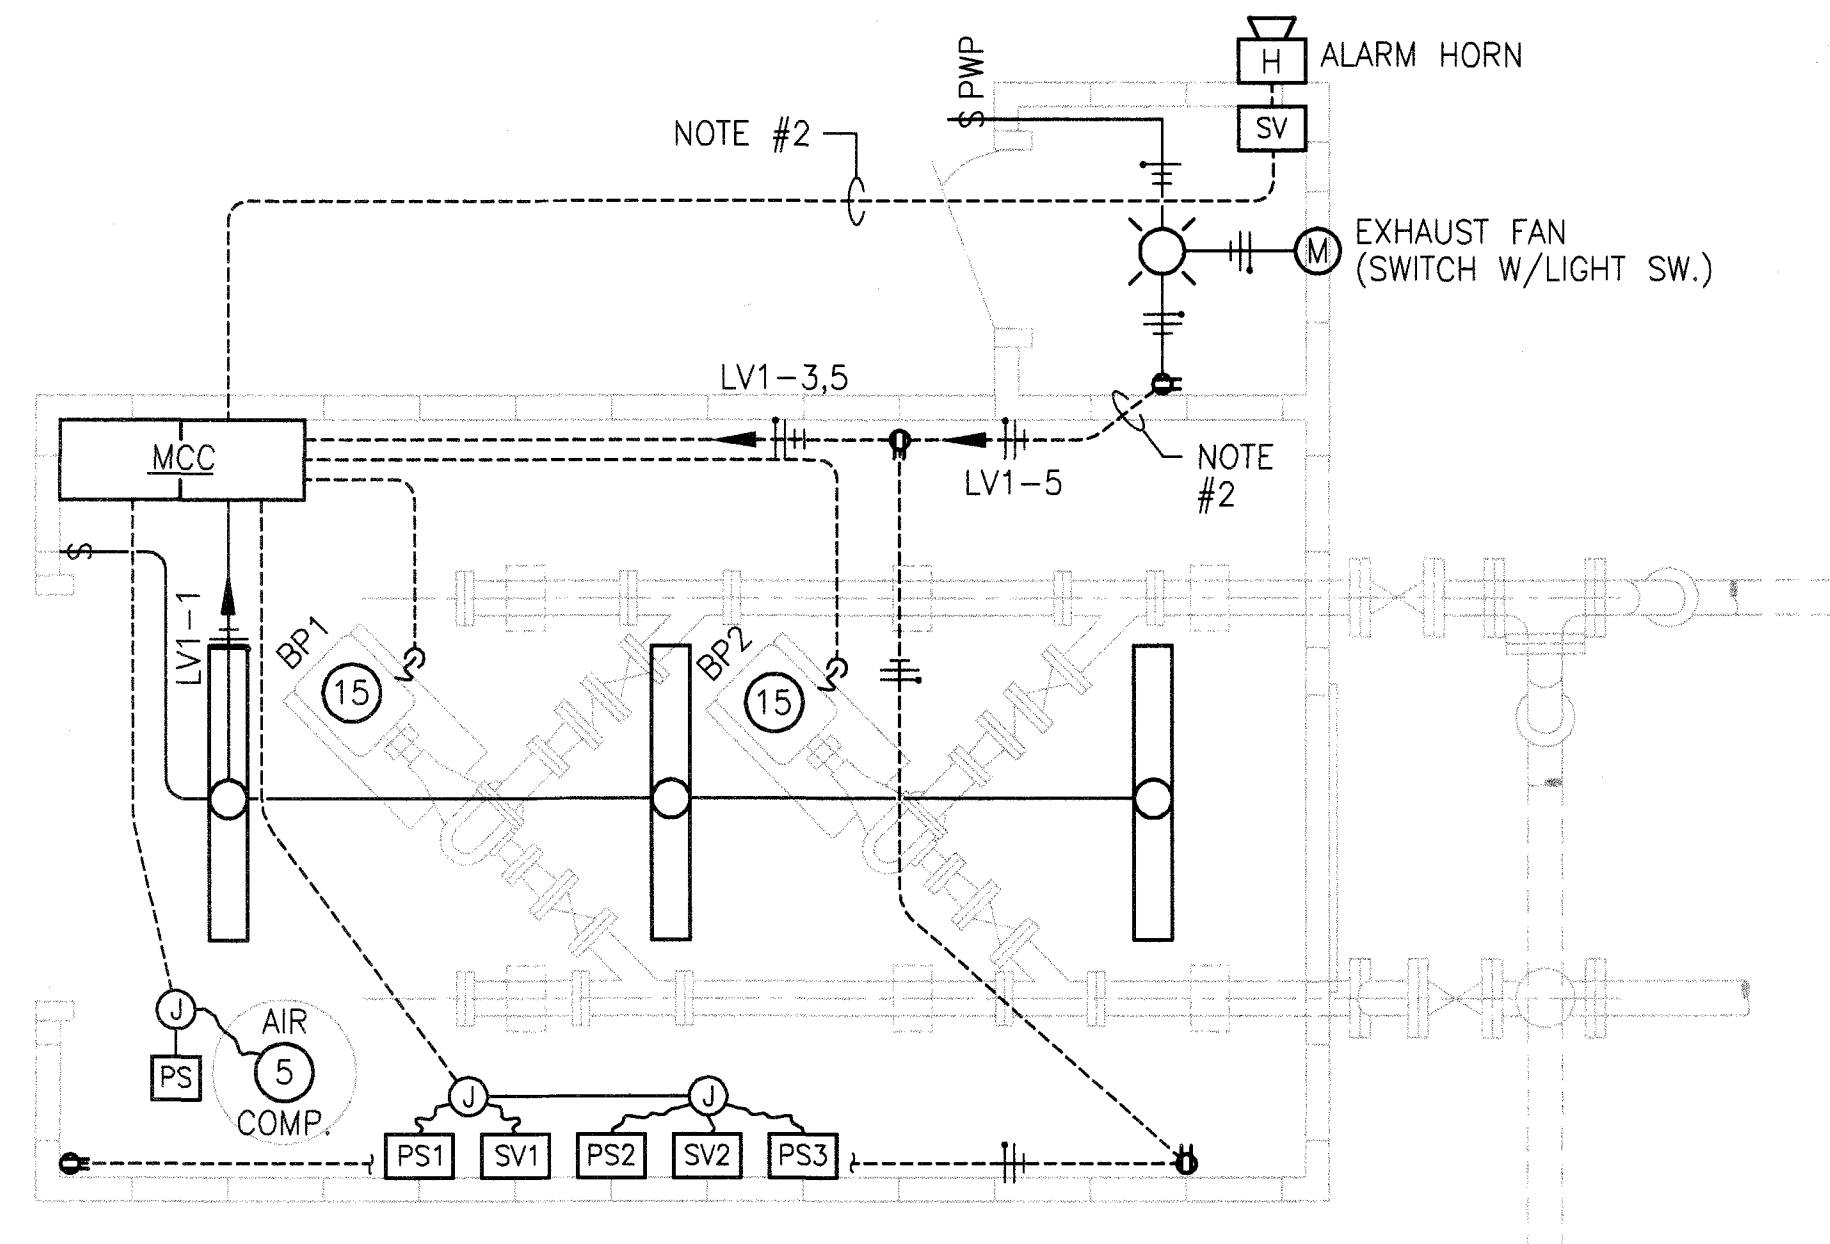

PUMP BUILDING PLAN
3/8" = 1'

NOTES:
1. SEE ONE LINE DIAGRAM FOR WIRING QUANTITY AND CONDUIT SIZES.
2. INSTALL CROUSE-HINDS EYS SEALS ON ALL CONDUITS WHICH LEAVE THE CHLORINE ROOM. INSTALL SEALS WHERE CONDUIT GOES BELOW GRADE.

PRIOR PROJECT - FOR REFERENCE ONLY

ELECTRICAL


DATE: 4/15/99
DRAWN: NW
APPROVED: [Signature]
REVISED: [Signature]

LAKE CORPUS CHRISTI STATE PARK
WATER TREATMENT PLANT IMPROVEMENTS
TPWD PROJECT NO: 100563
042-05


TPWD
TEXAS PARKS AND WILDLIFE DEPARTMENT

SHEET
E-1
OF 3
ELECPLAN.dwg


PRIOR PROJECT - FOR REFERENCE ONLY

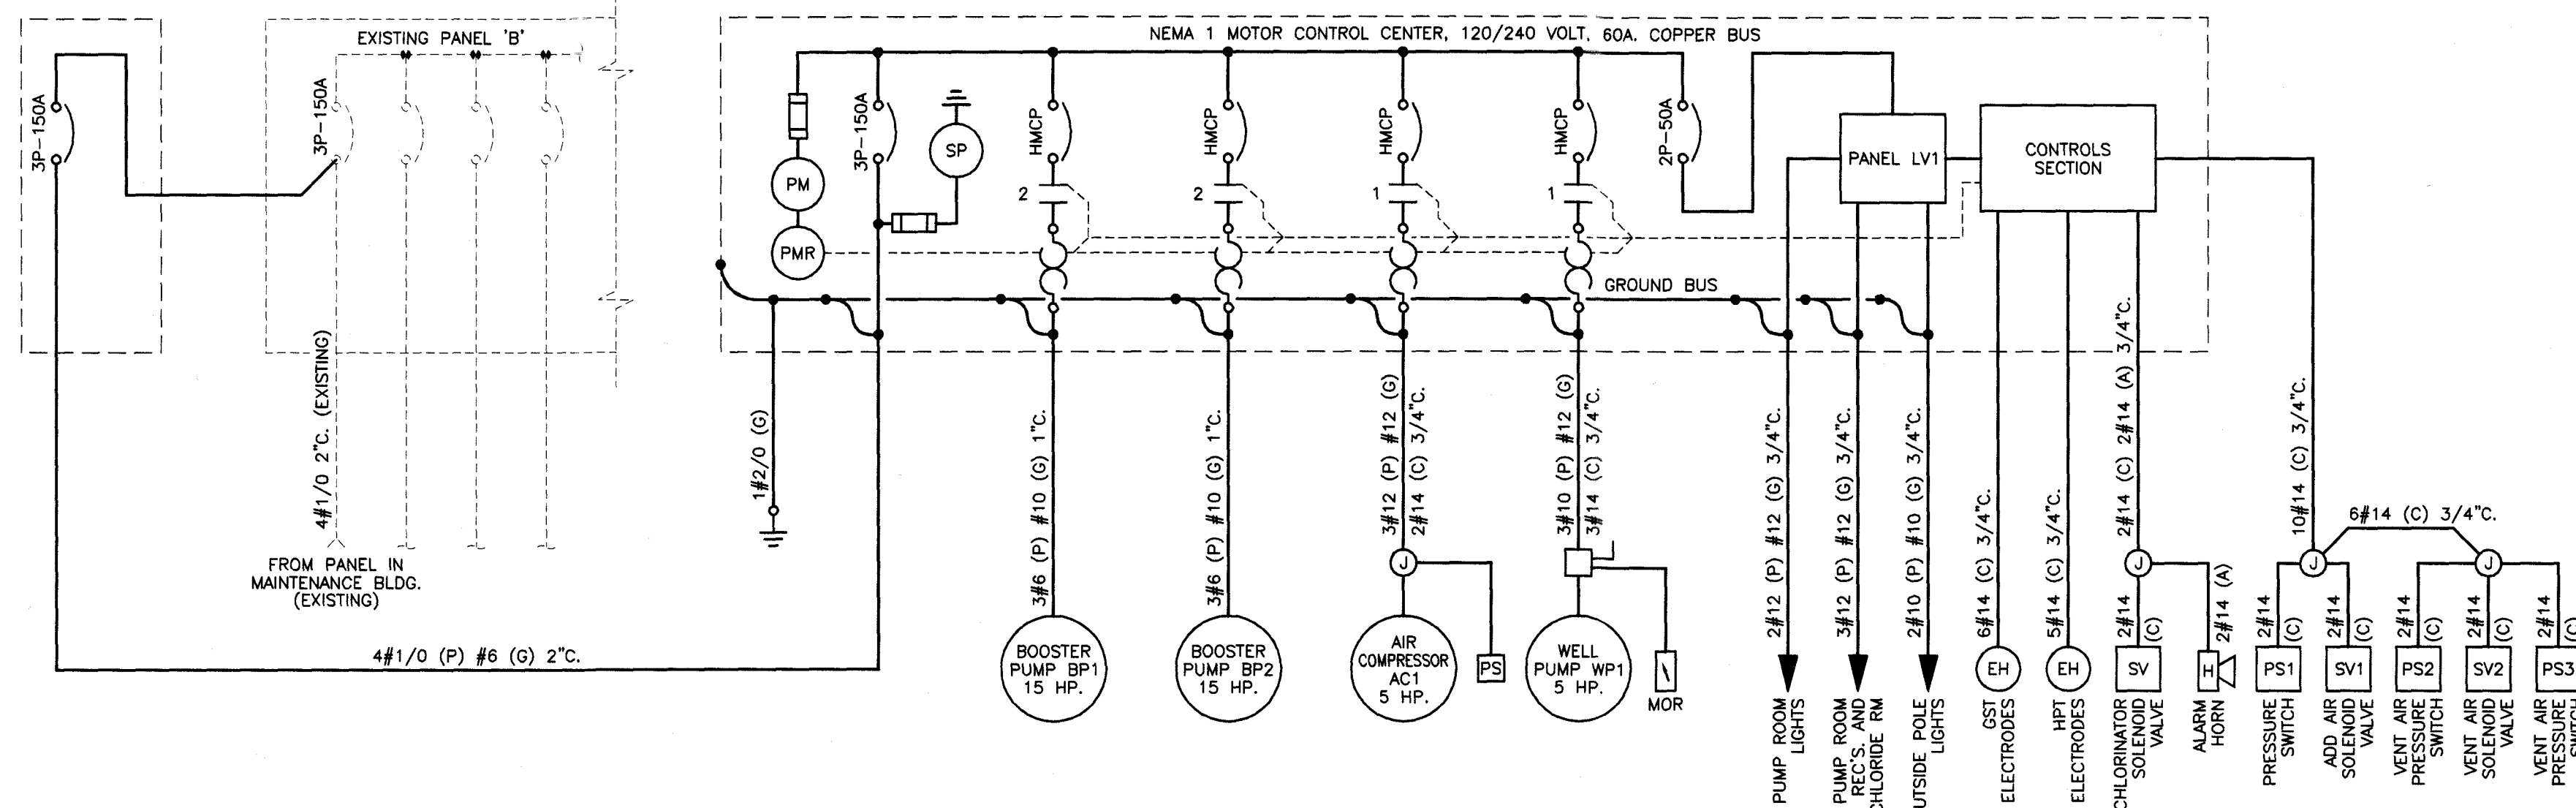


ONE LINE DIAGRAM

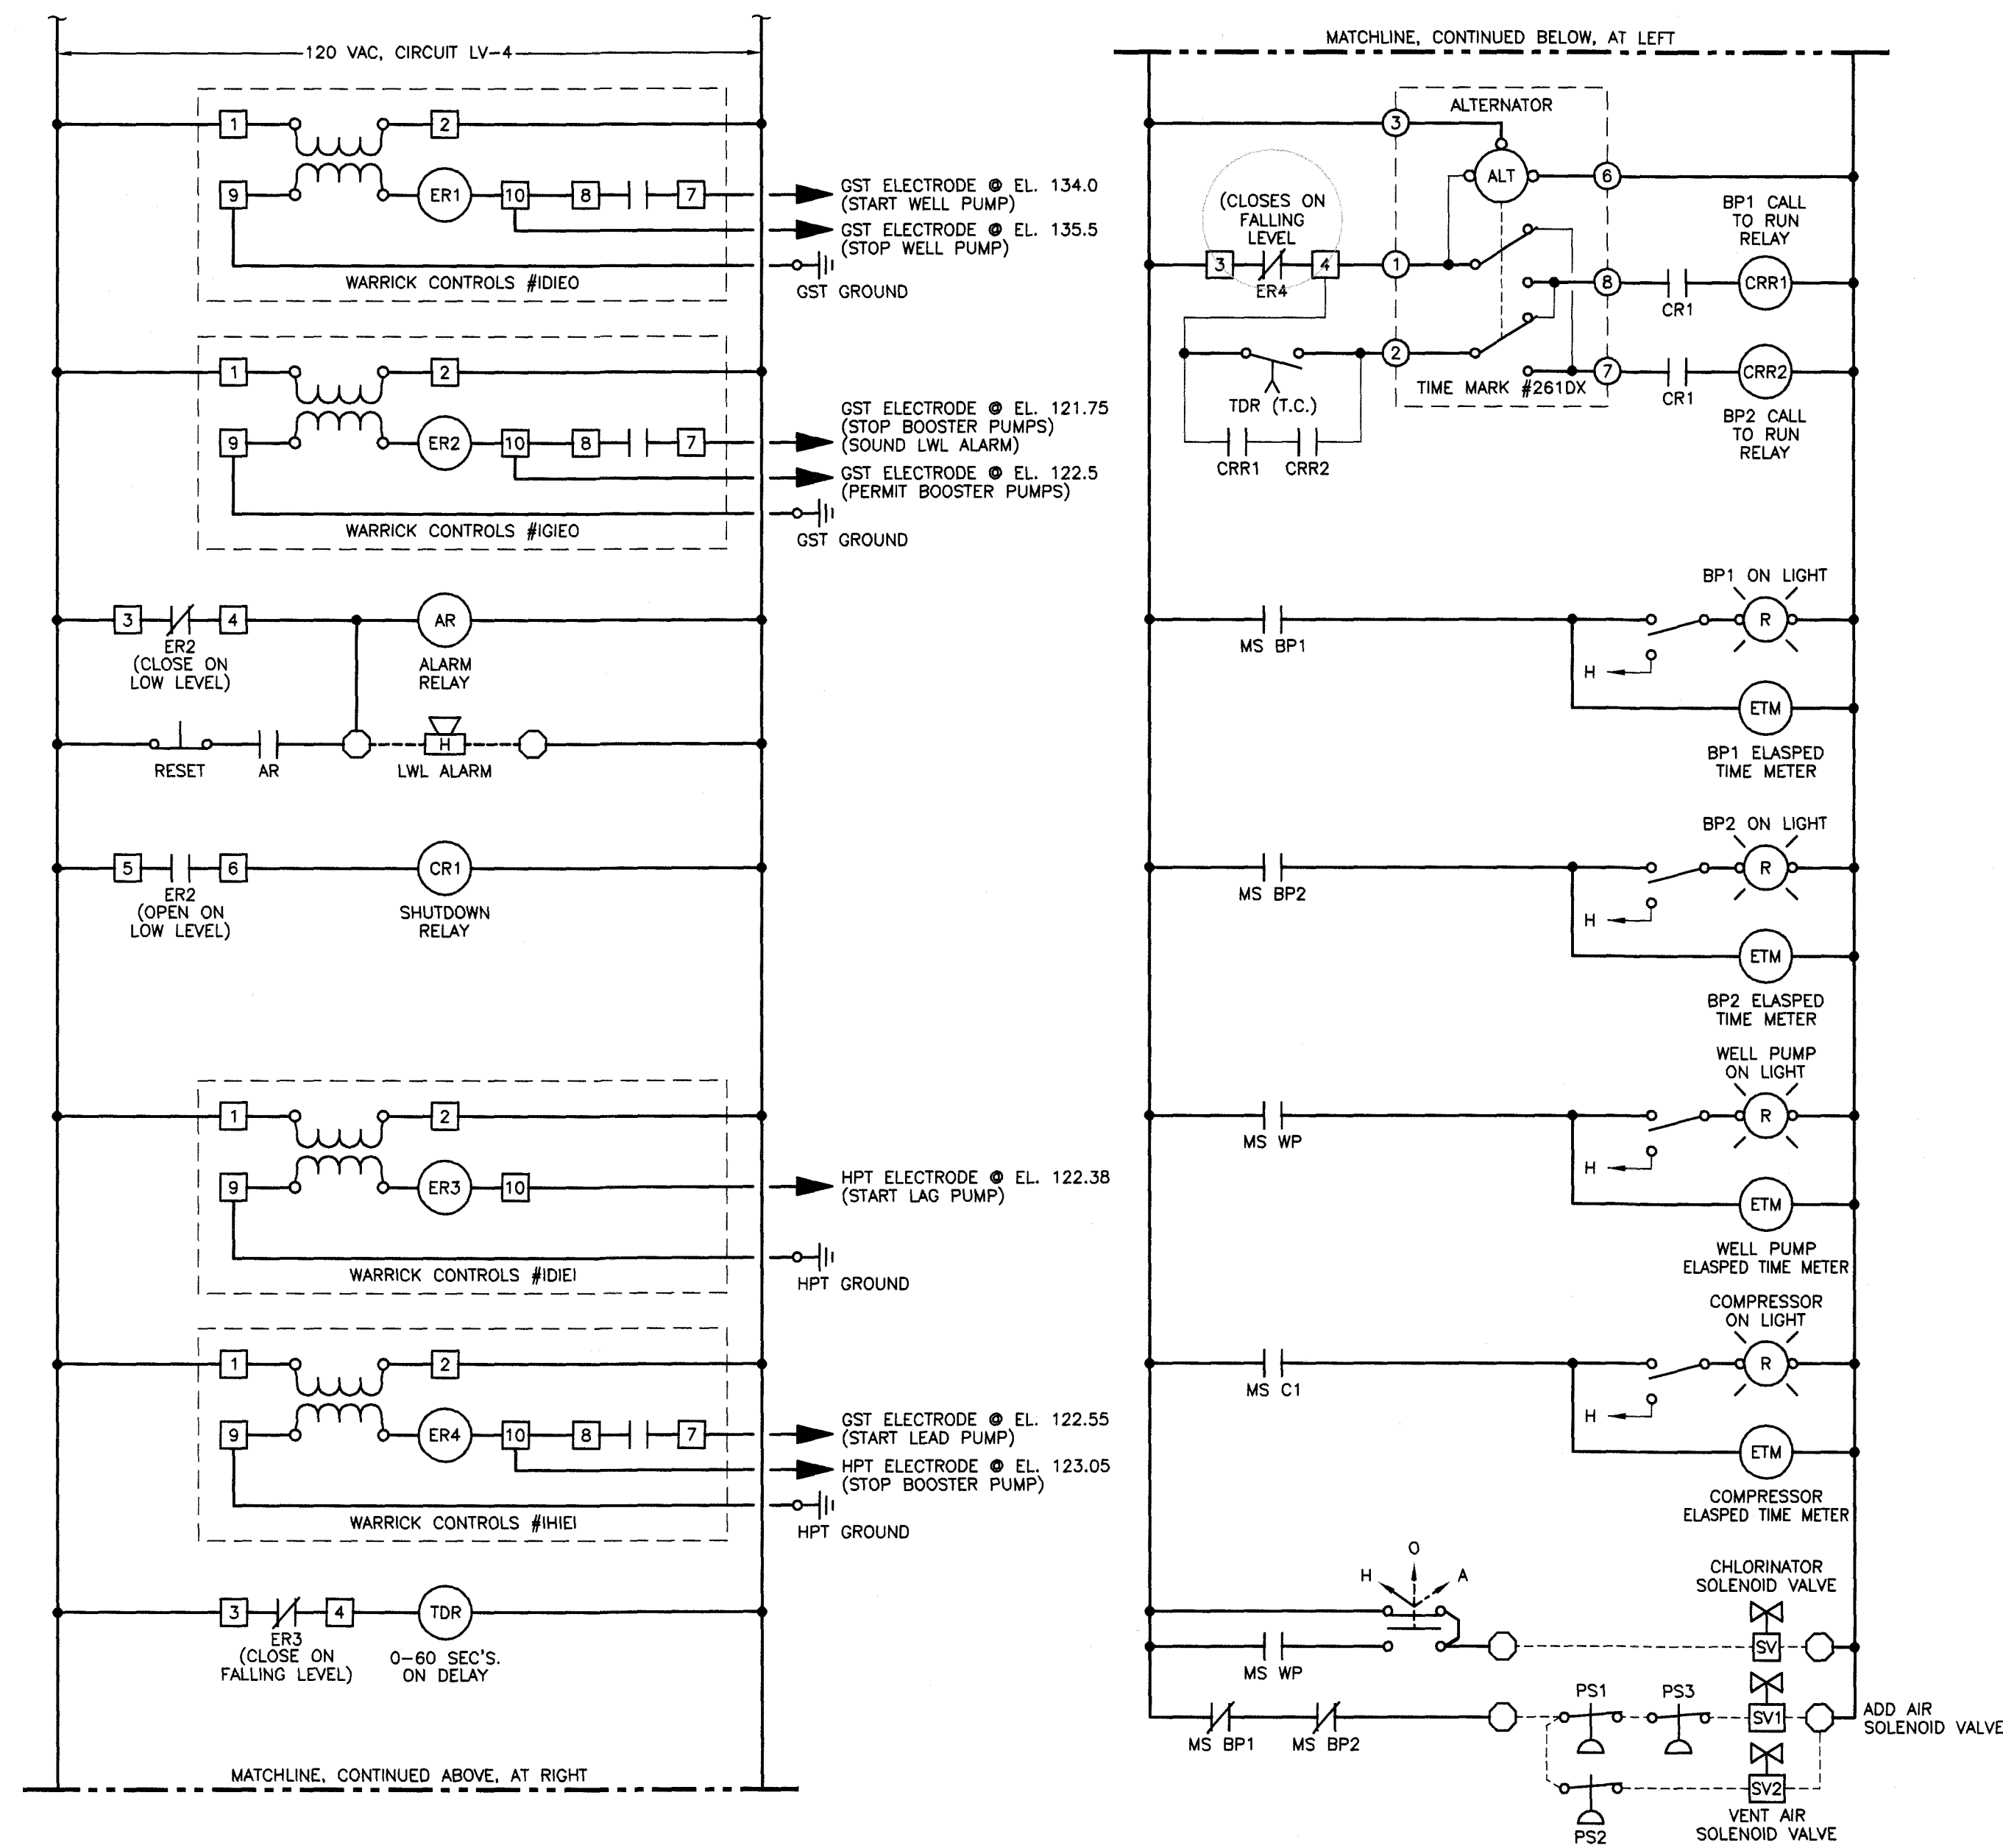


MCC CONTROLS SECTION

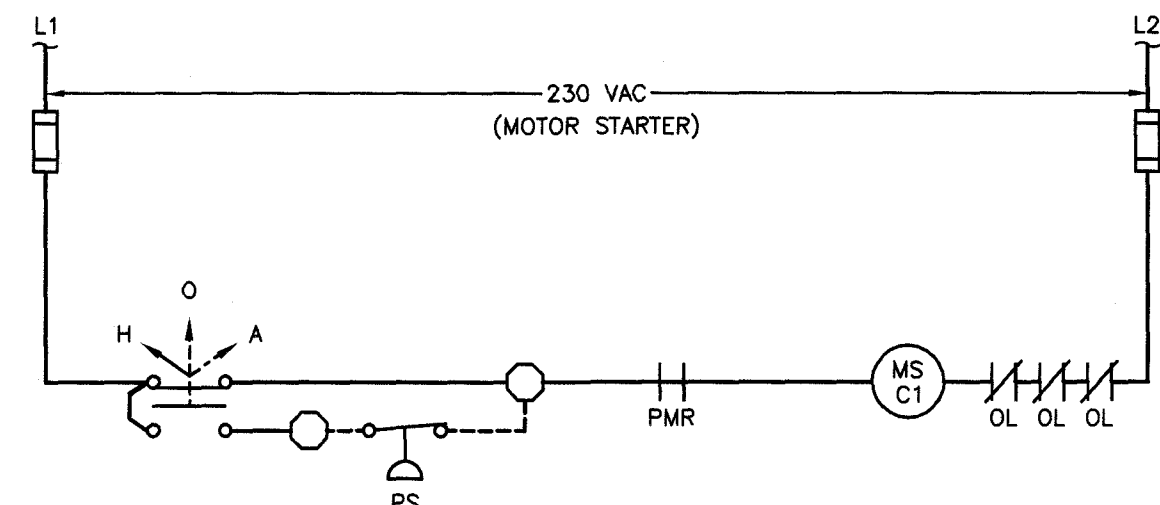


COMPRESSOR SCHEMATIC

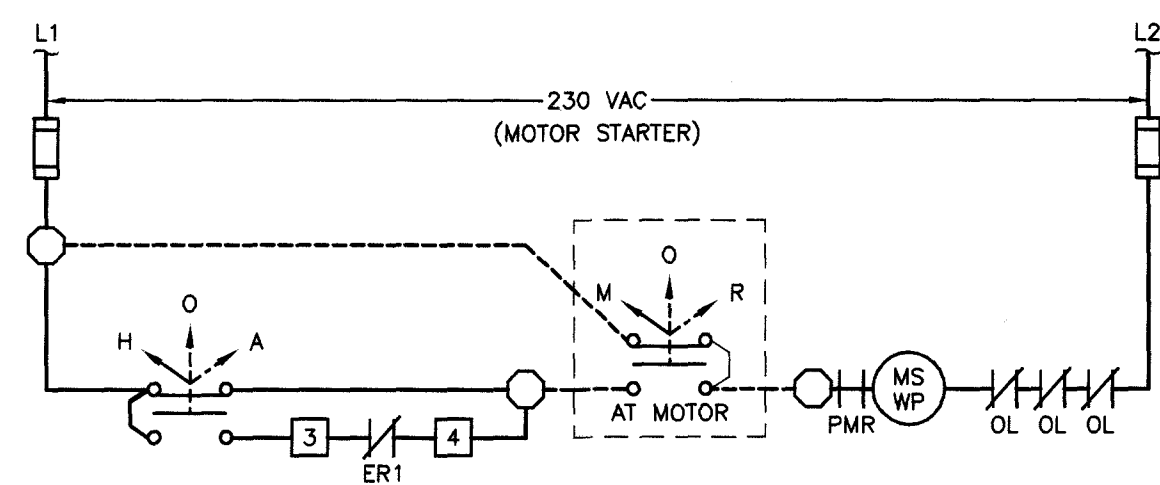

WELL PUMP SCHEMATIC

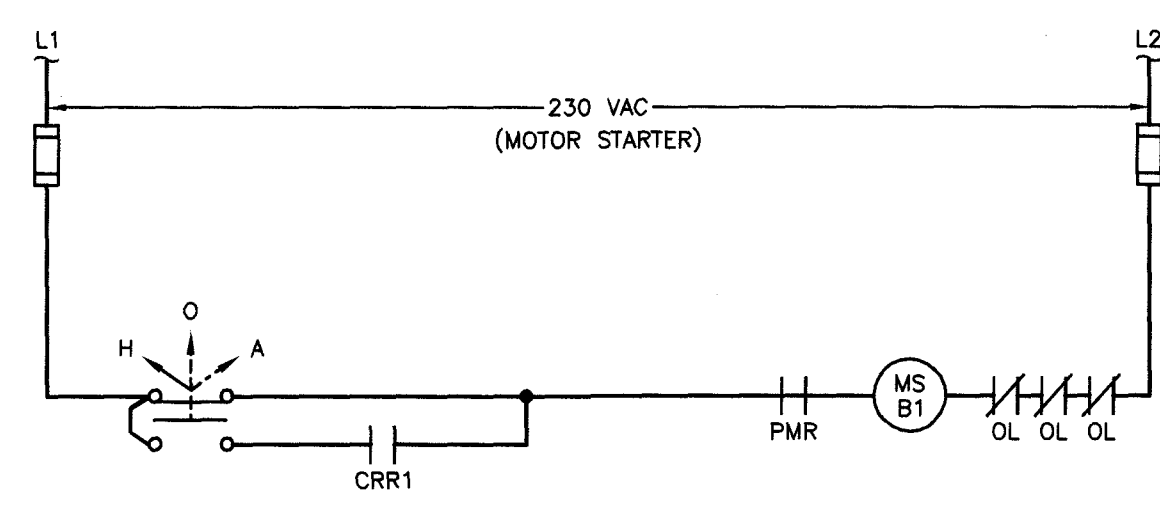

BOOSTER PUMP BP1

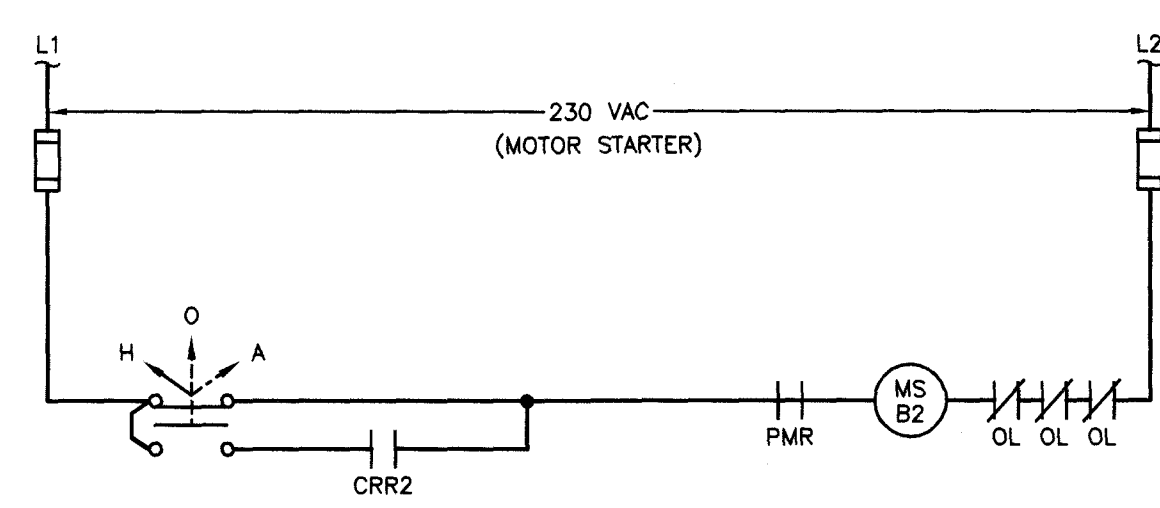


BOOSTER PUMP BP2

- LEGEND**
- HMCP MOTOR STARTER DISCONNECT
 - 3P-150A MOTOR CIRCUIT PROTECTOR TYPE
 - 2 MOTOR STARTER CONTACT, SIZE AS INDICATED
 - MS BP1 MOTOR STARTER CONTACTS, CLOSE WHEN STARTER COIL IS ENERGIZED
 - MS BP1 MOTOR STARTER CONTACTS, OPEN WHEN STARTER COIL IS ENERGIZED
 - OL OVERLOAD CONTACT. OPENS ON MOTOR OVERLOAD.
 - MOTOR STARTER THERMAL OVERLOADS
 - HAND-OFF-AUTO SWITCH
 - MANUAL-OFF-REMOTE SWITCH
 - PRESSURE SWITCH
 - SOLENOID VALVE
 - ALARM HORN
 - JUNCTION BOX
 - ELECTRODE HOLDER
 - ELECTRODE RELAY CONTACTS, OPEN WHEN RELAY COIL IS ENERGIZED
 - ELECTRODE RELAY CONTACTS, CLOSED WHEN RELAY COIL IS ENERGIZED
 - TDR TIME DELAY RELAY
 - CR CONTROL RELAY
 - ER2 ELECTRODE RELAY
 - ETM RUN TIME METER
 - MS WP MOTOR STARTER COIL
 - HAND-OFF-AUTO SWITCH
 - MANUAL-OFF-REMOTE SWITCH
 - TIME DELAY RELAY CONTACTS, TIME CLOSE WHEN RELAY IS ENERGIZED
 - PRESSURE SWITCH, OPENS ON RISING PRESSURE
 - FUSE
 - TERMINAL BLOCK IN CONTROL SECTION
 - GROUND CONNECTION
 - ELECTRODE PROBE
 - WIRING CONNECTION
 - NO CONNECTION
 - WIRING EXTERNAL TO MCC
 - INDICATING LIGHT, PUSH-TO-TEST TYPE
 - ALTERNATOR COIL
 - ALTERNATOR CONTACTS
 - SP SURGE PROTECTOR
 - PM PHASE MONITOR
 - PMR PHASE MONITOR RELAY SQUARE D TYPE X060, OR APPROVED EQUAL.




DATE: 4/15/99
DRAWN: MW
APPROVED: JAS
REVISED: JAS
REVISED: JAS


LAKE CORPUS CHRISTI STATE PARK
WATER TREATMENT PLANT IMPROVEMENTS
TPWD PROJECT NO: 100563
042-05

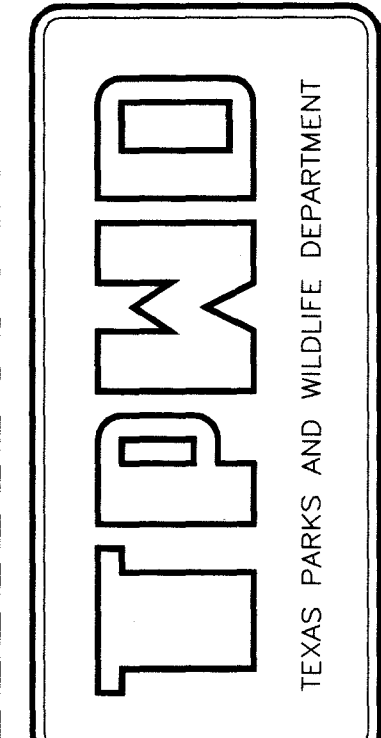

PRIOR PROJECT - FOR REFERENCE ONLY

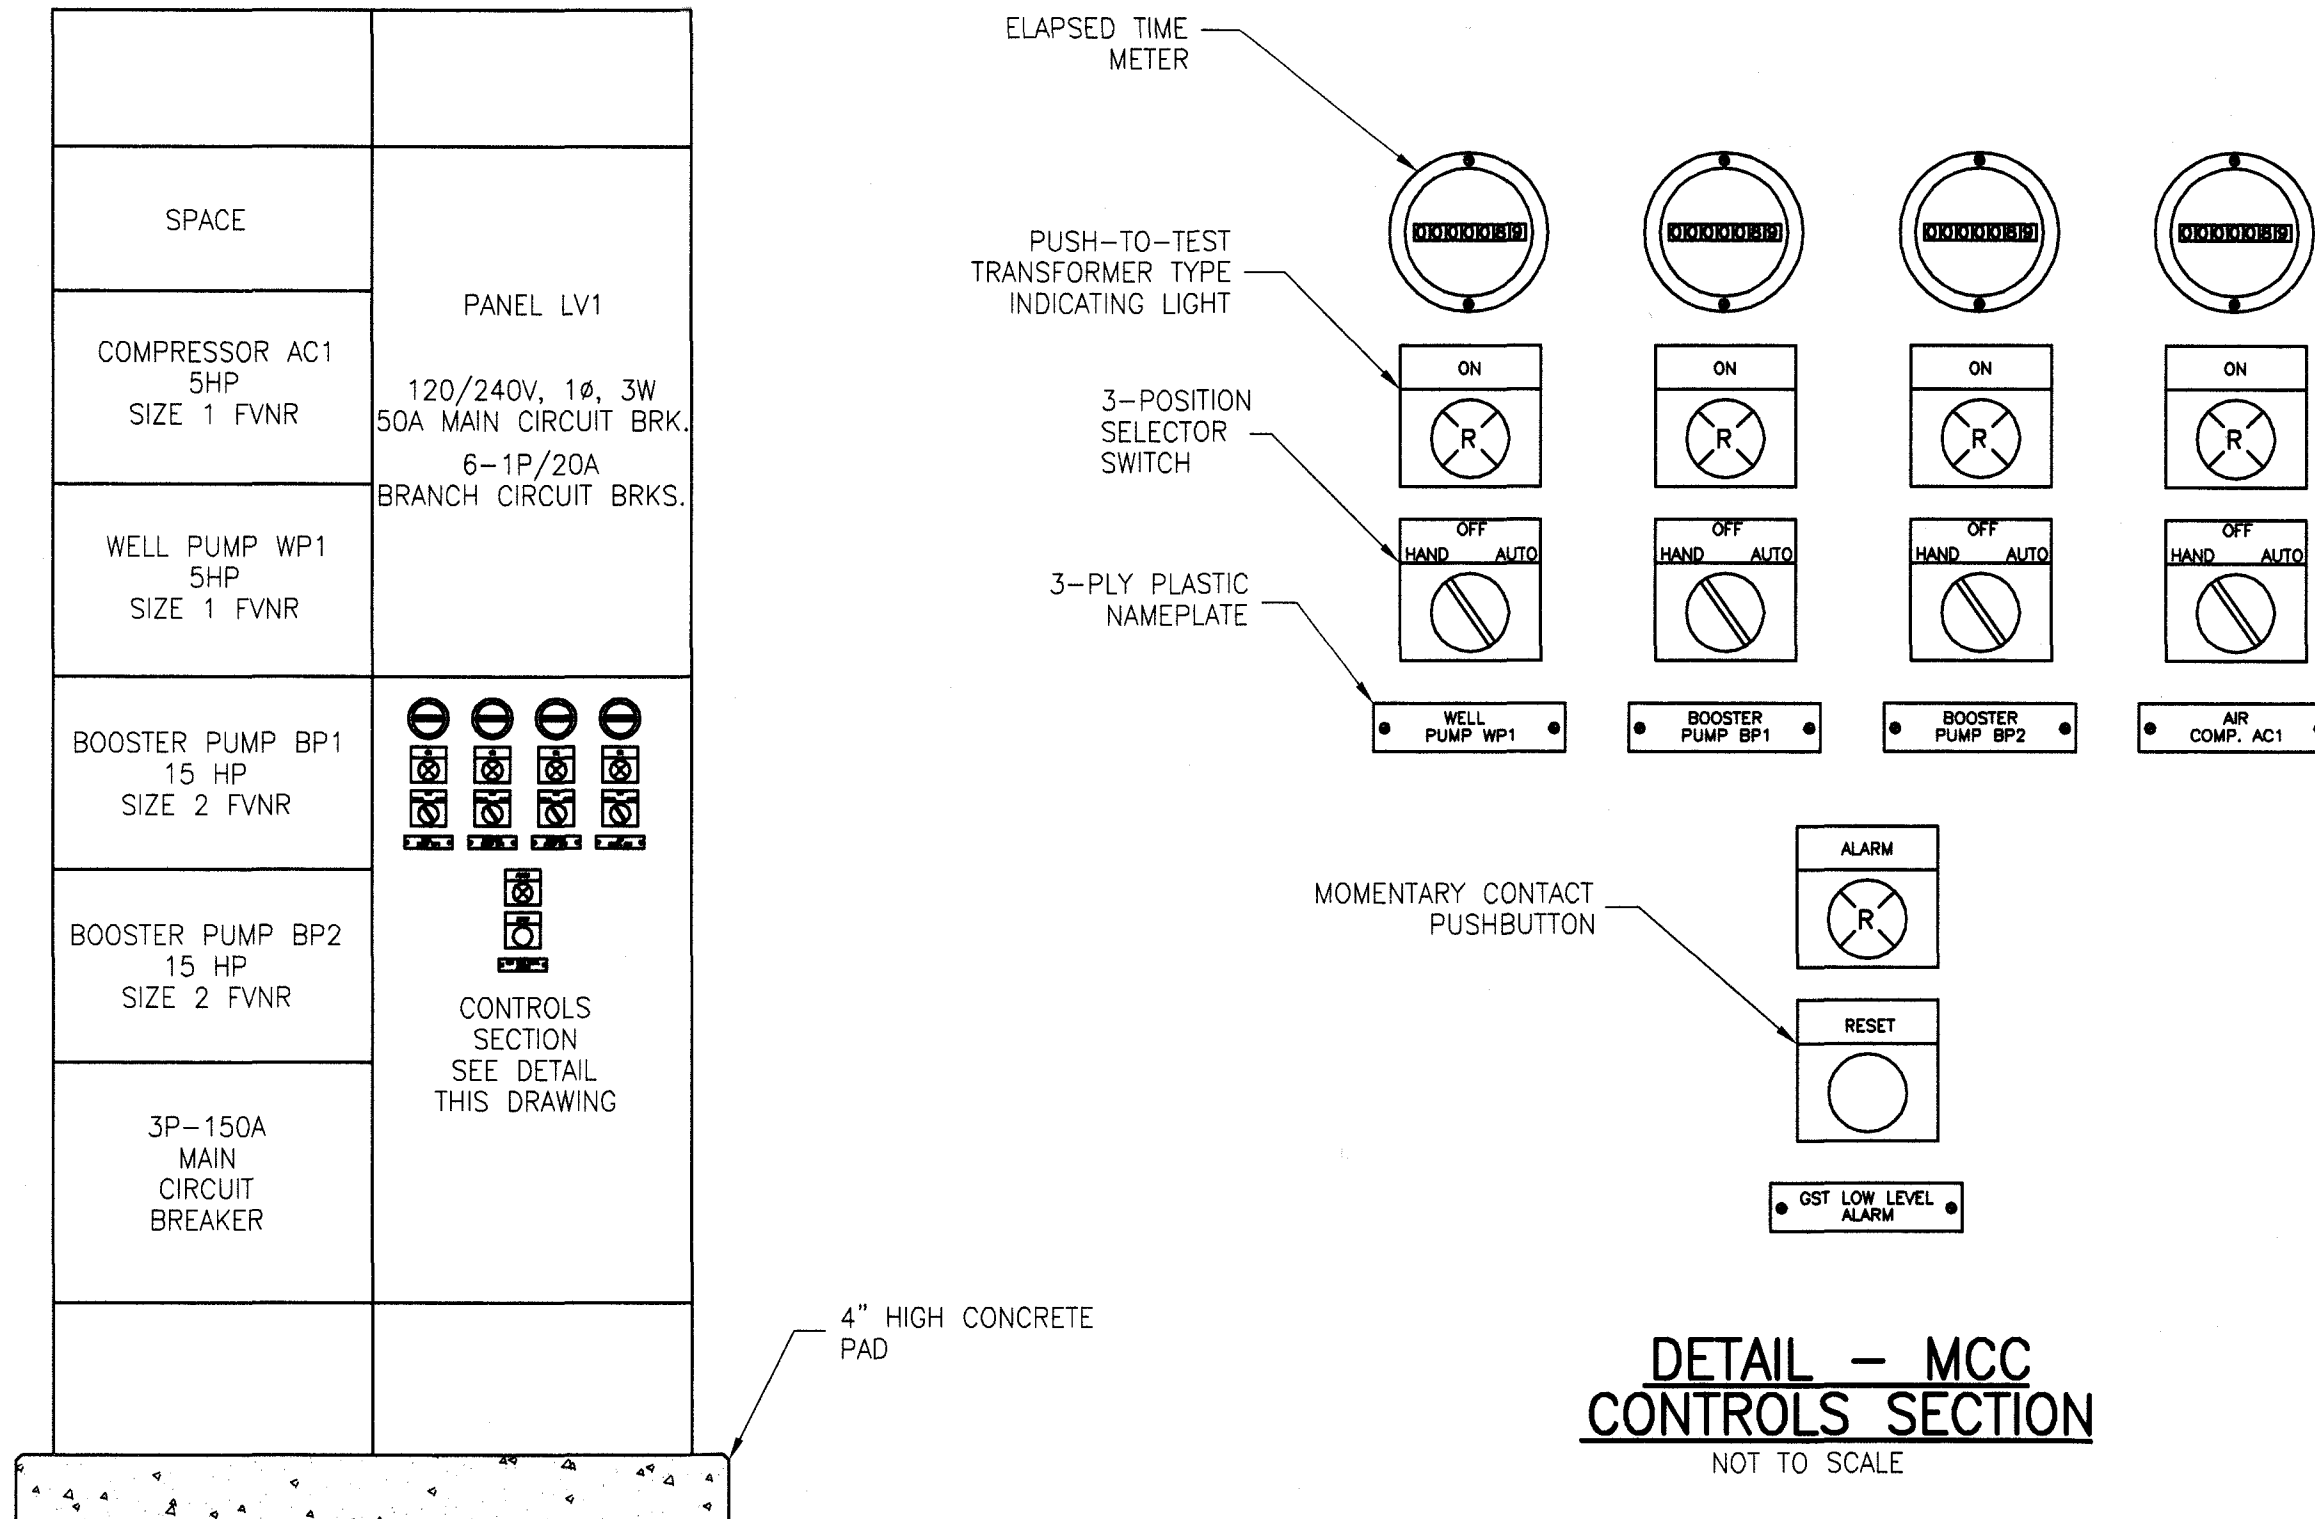


FRONT ELEVATION
MOTOR CONTROL CENTER
NOT TO SCALE

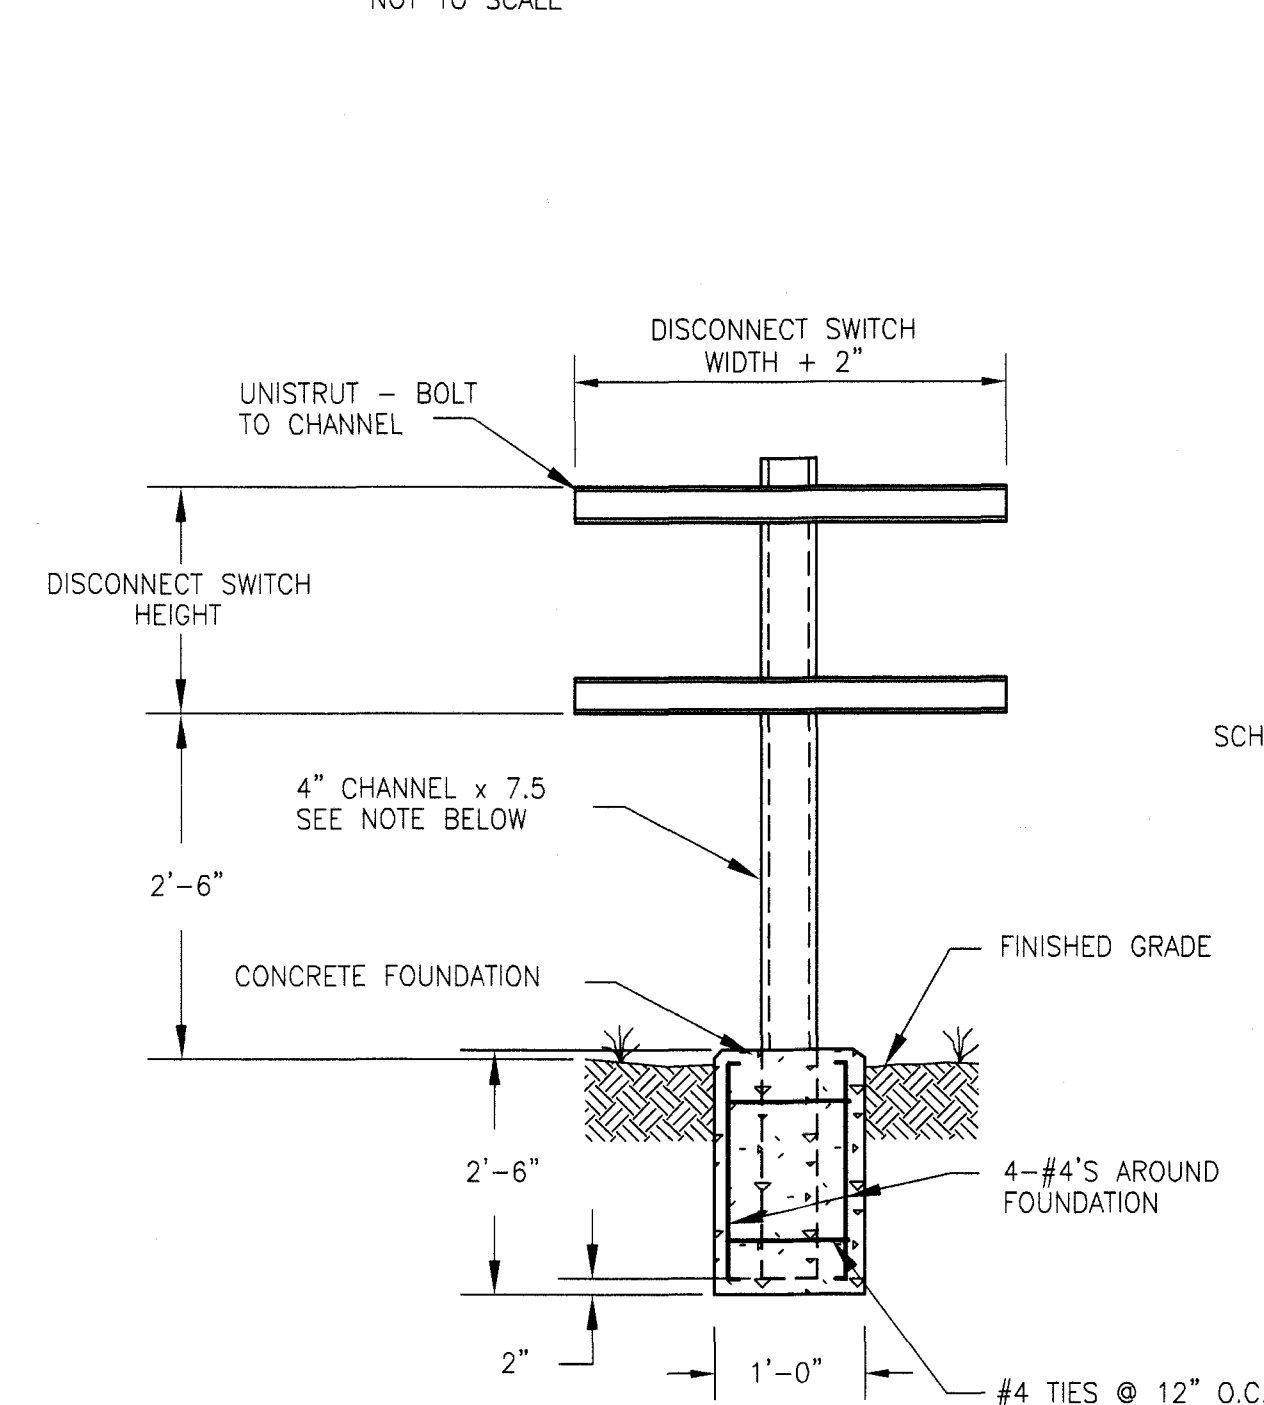


- NOTES:
1. PROVIDE TWO VERTICAL SUPPORTS WHERE DISCONNECT SWITCH WIDTH EXCEEDS 24".
 2. SWITCH SUPPORT SHALL BE CONSTRUCTED FROM HOT DIP GALVANIZED STEEL MEMBERS. ALL WELDS SHALL BE COATED WITH GALVANIZED COATING. PROVIDE PVC COATED OR STAINLESS STEEL SUPPORTS IN CORROSIVE AREAS.


DETAIL - DISCONNECT SWITCH SUPPORT
NTS

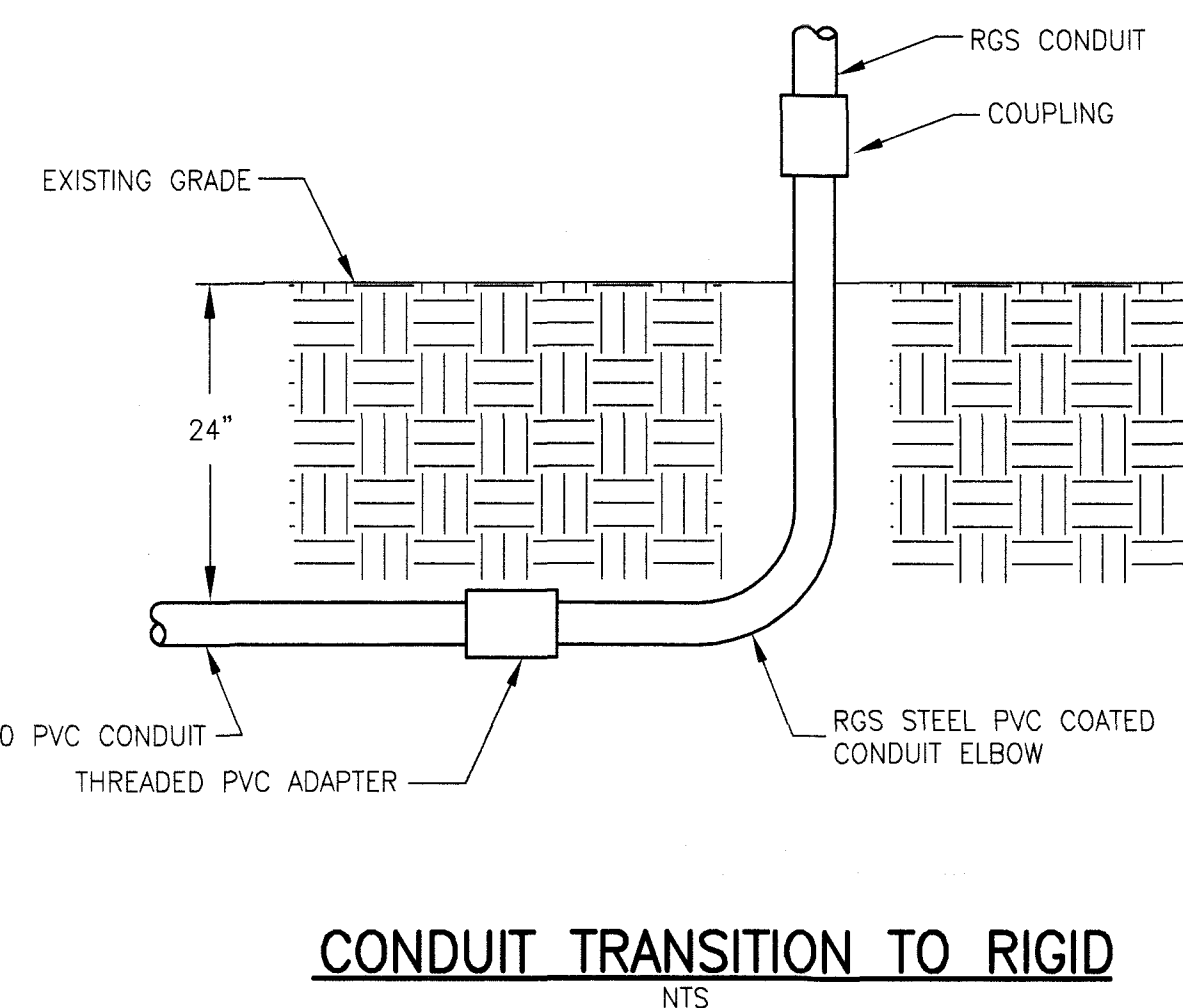


CONDUIT TRANSITION TO RIGID

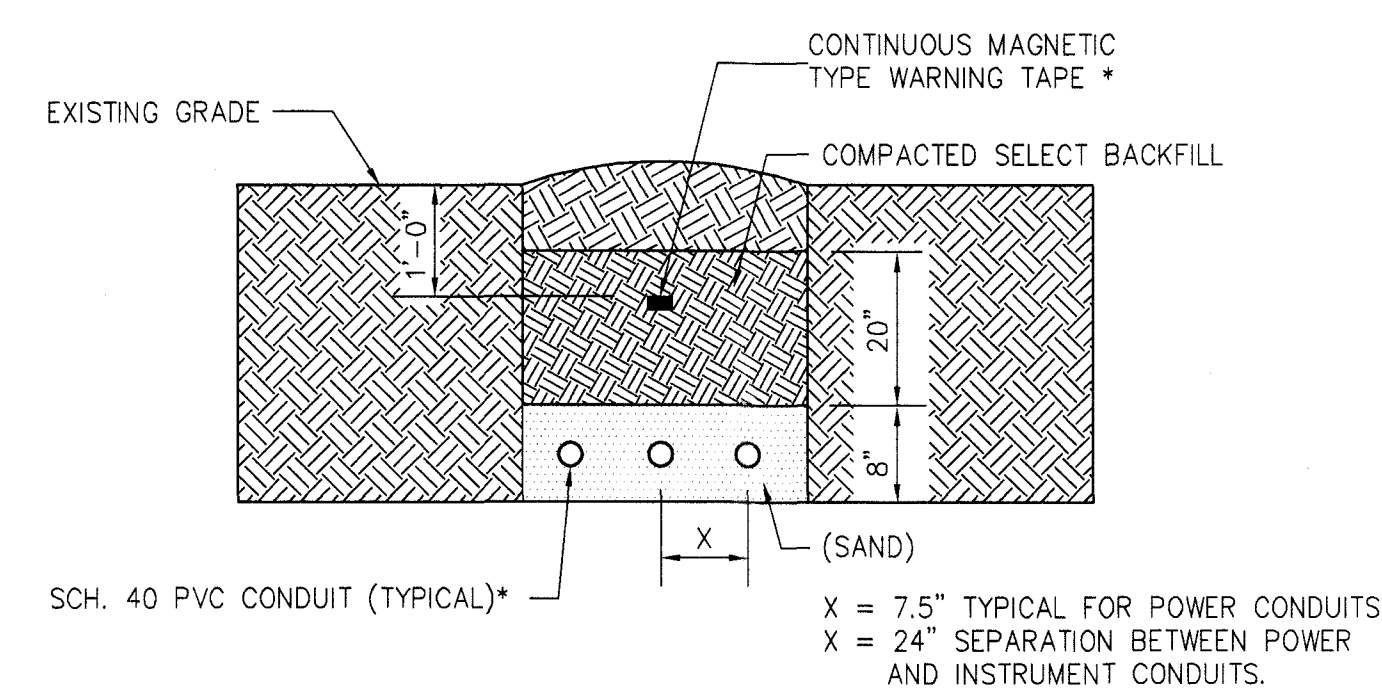


DETAIL - UNDERGROUND CONDUIT

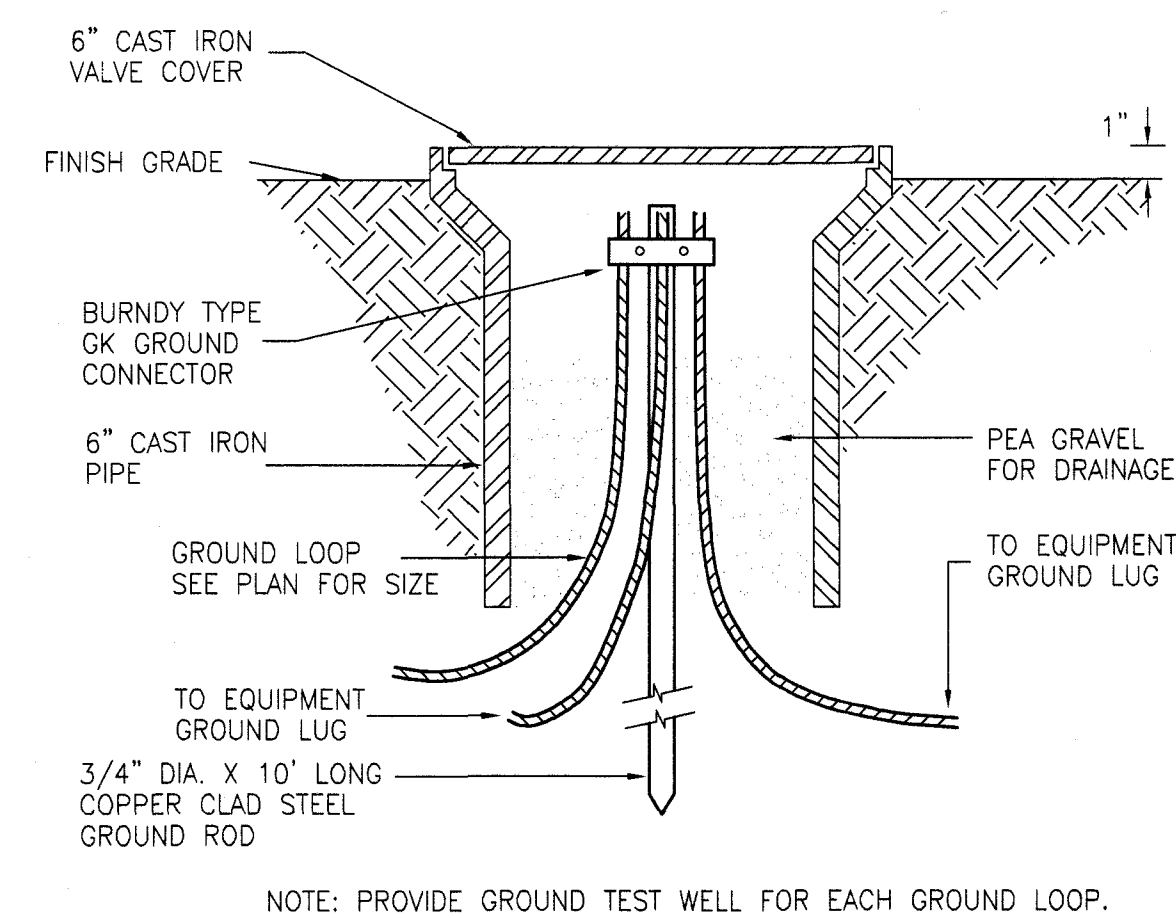


DETAIL - GROUNDWELL
NTS

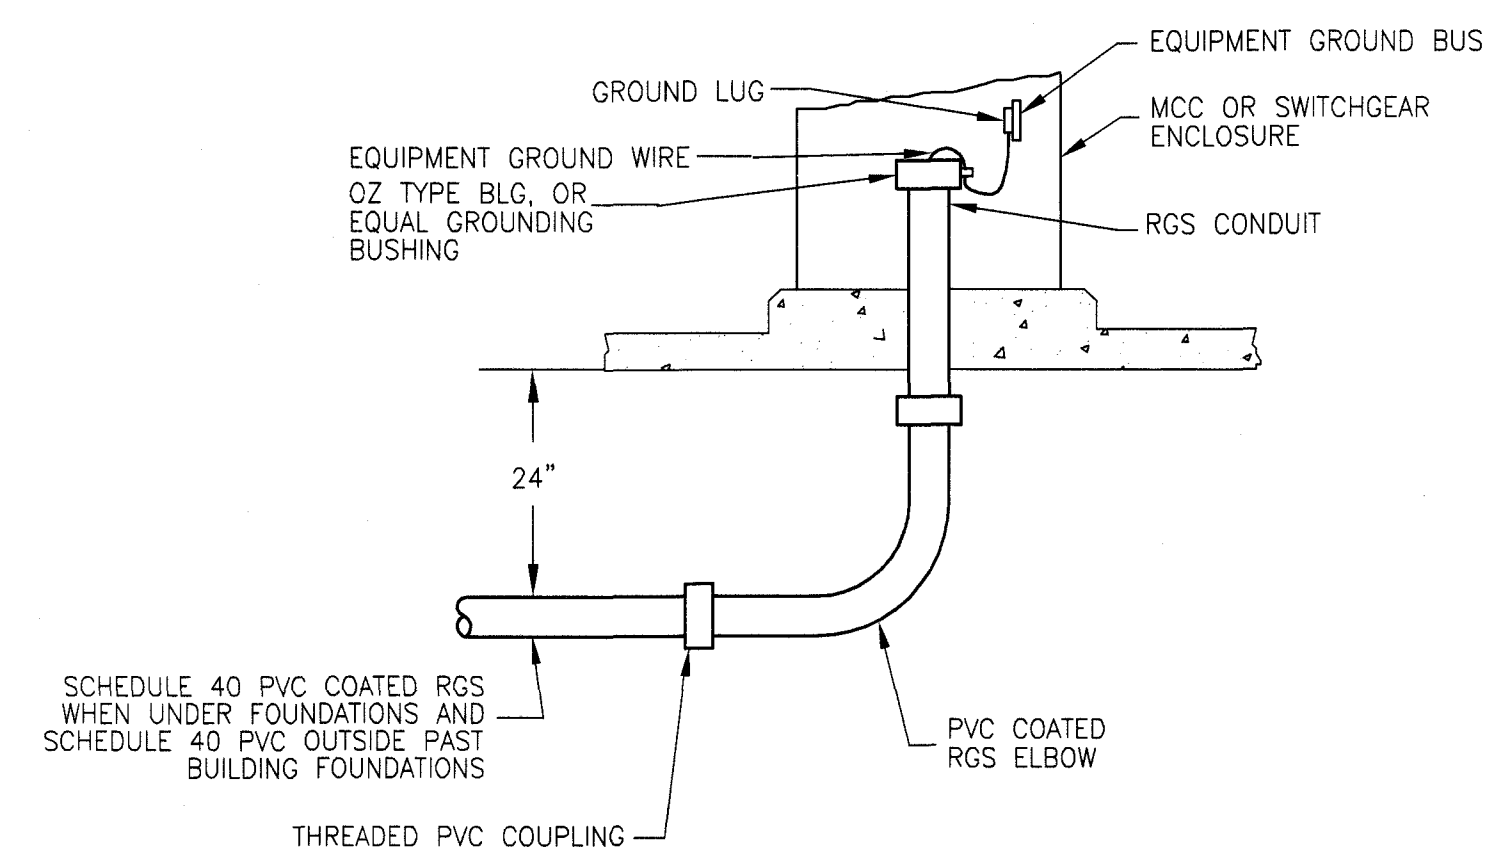

CONDUIT STUBUP AT EQUIPMENT

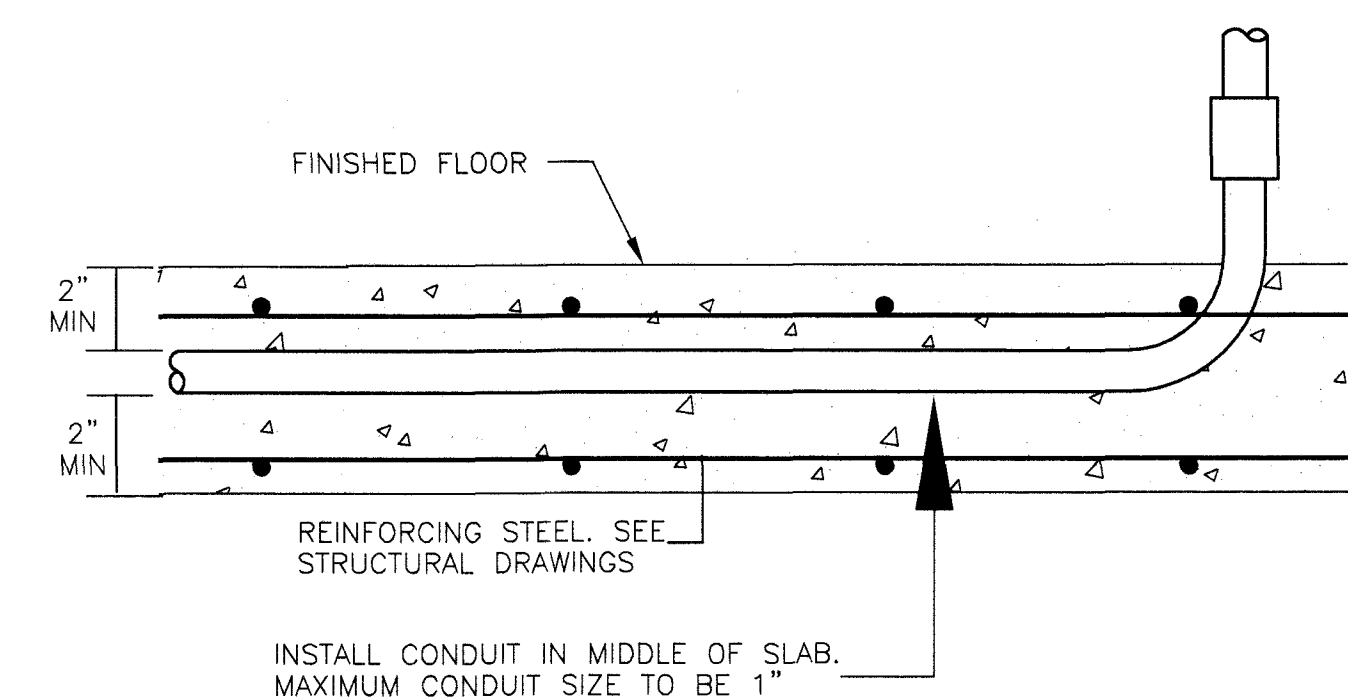

CONDUIT INSTALLED IN SLAB
NTS

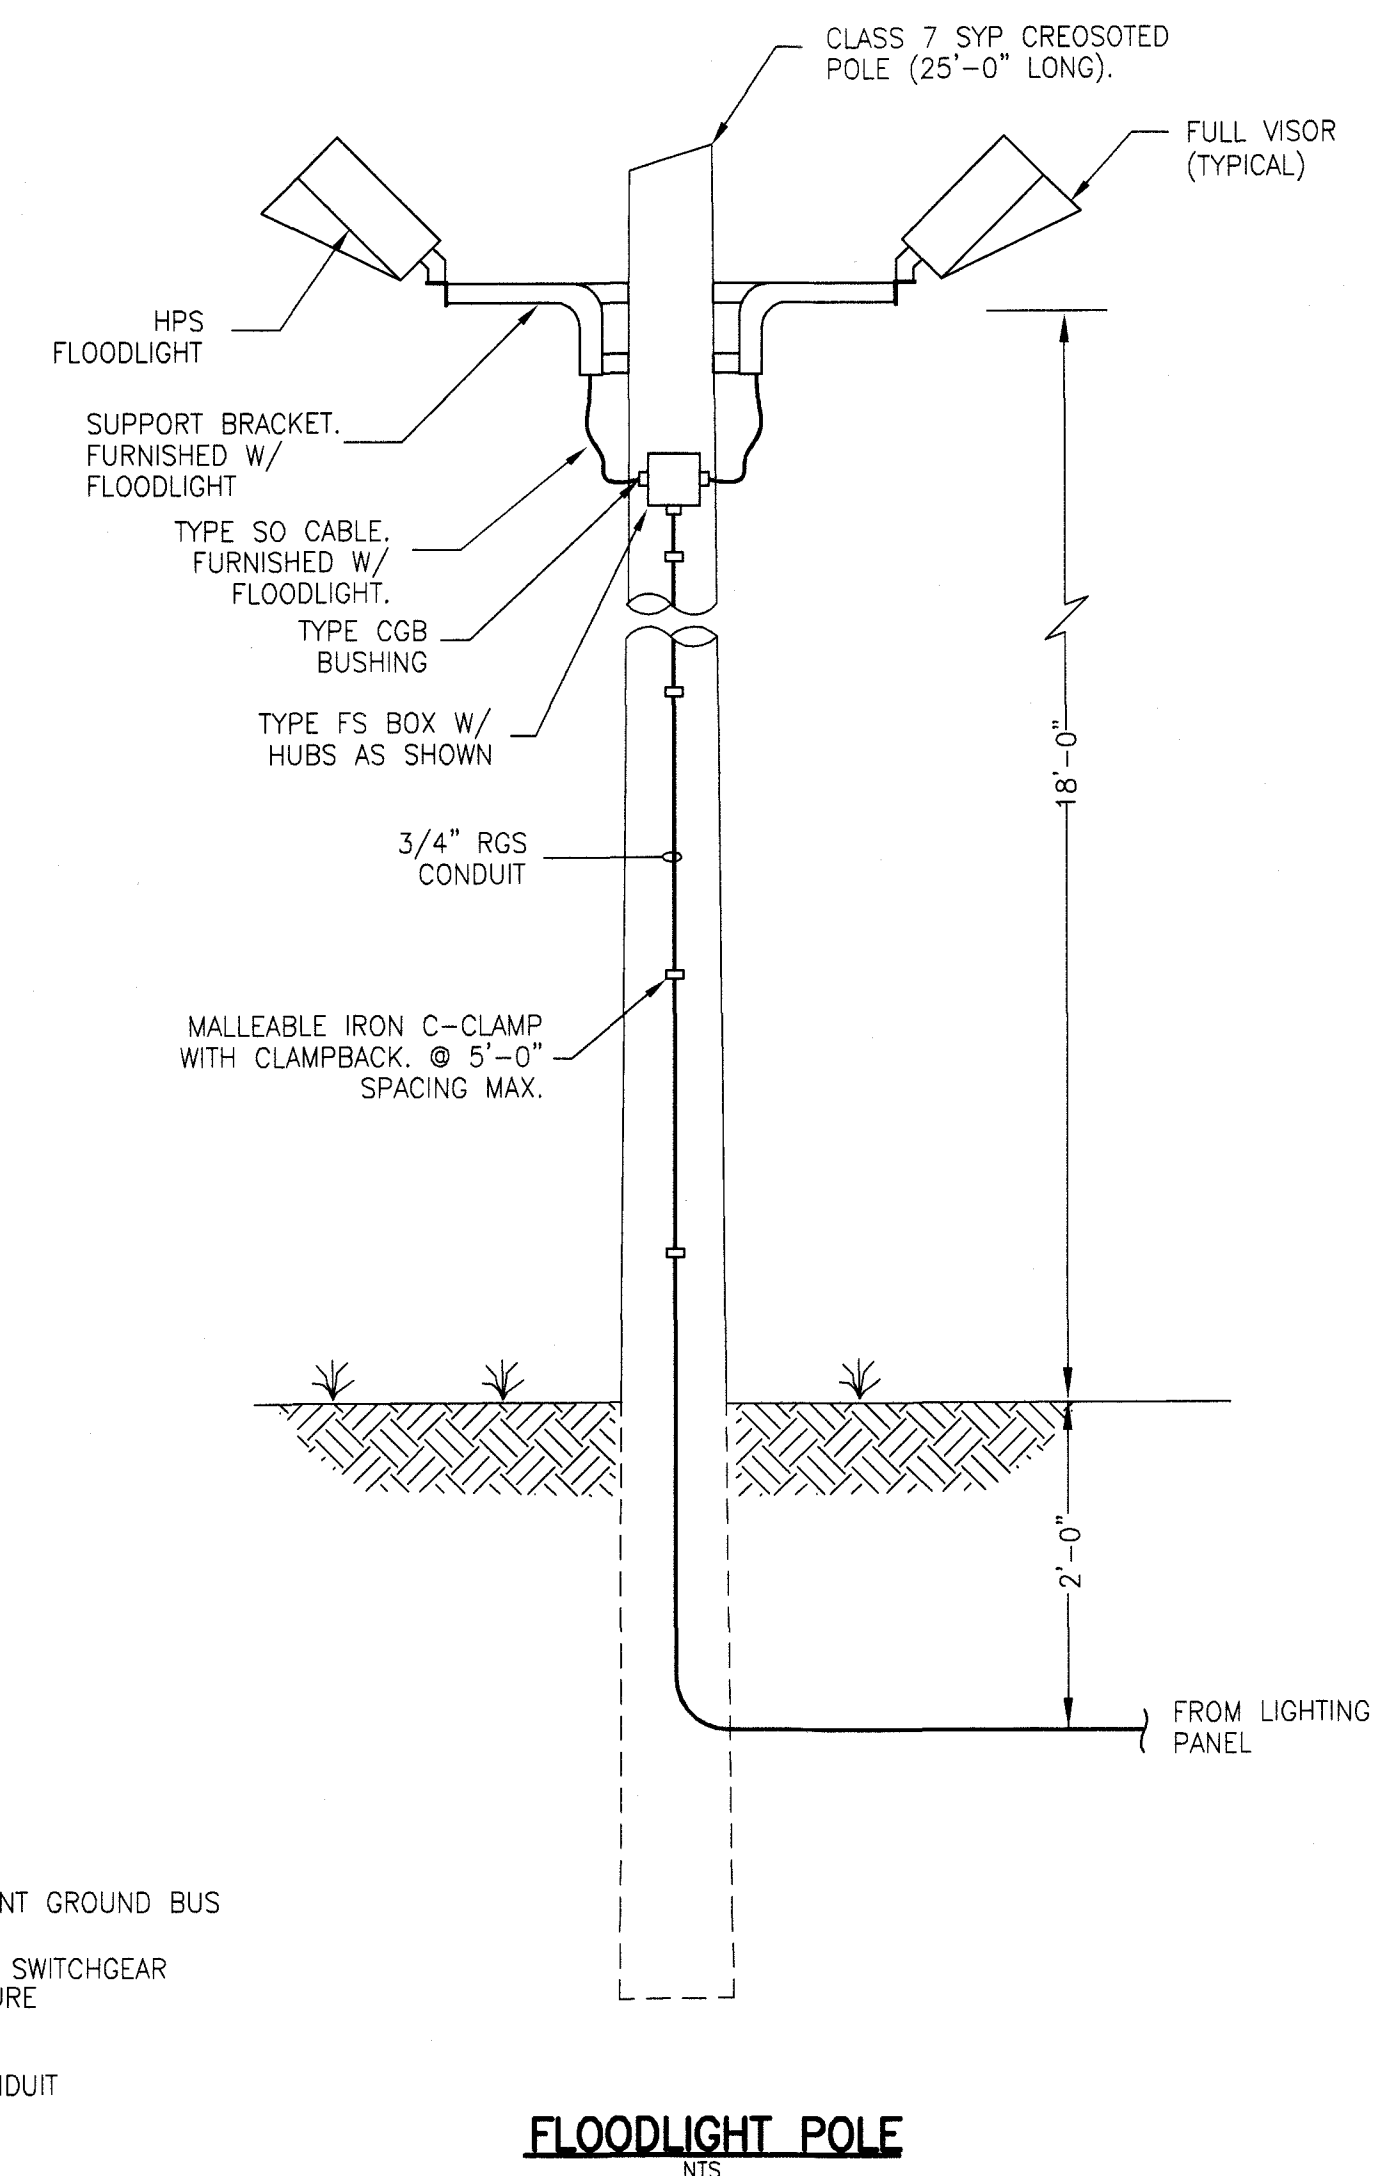

FLOODLIGHT POLE
NTS



DATE: 4/15/99
DRAWN: JRS
APPROVED:
REVISED:
REVISED:

LAKE CORPUS CHRISTI STATE PARK
WATER TREATMENT PLANT IMPROVEMENTS
TPWD PROJECT NO: 100563
042-05

TPWD
TEXAS PARKS AND WILDLIFE DEPARTMENT

SHEET
E-3
OF 3
ELECDETS.dwg

ELECTRICAL DETAILS

Attachment D- Contractors Qualification Form

CONTRACTOR'S QUALIFICATION FORM - COMPANY PROFILE

Bidder shall use this attachment to clearly demonstrate how they meet the requirements set forth in this IFB. This form may be modified as needed to comply with the requirement to document company information. Failure to return this attachment may result in the proposal being considered non-responsive.

Company Name:			
Number Years in Business:		Number of Employees:	
Principal place of business (<i>Corporate Headquarters</i>):			
Address:			
City, State, Zip:			
Facility responsible for servicing the contract:			
Address:			
City, State, Zip:			
Contact Person regarding company's proposal submission to the solicitation:			
Name / Title:			
Phone Number:		Fax Number:	
Email Address:			
Personnel who will be responsible for the management and day-to-day operations of the services solicited in this solicitation.			
Name/Title:			
Indicate if your company or any of its subsidiaries filed or met criteria for bankruptcy within last five years.			
☐ Yes ☐ No If yes, explain:			
Indicate if your company or any of its subsidiaries has been involved in litigation within last five years. If yes, explain.			
☐ Yes ☐ No If yes, explain:			
Description of firm's background, history, and qualifications: (You may attach additional pages for this section.)			

CONTRACTOR'S QUALIFICATION FORM – FINANCIAL INFORMATION

CONSTRUCTION CAPABILITIES:

Firms Average Annual Construction Volume				\$			
Building	%	Mech.-HVAC	%	Hwy/Roads	%	Other	%
Electrical	%	Utility Lines	%	Earthwork	%	Other	%
Plumbing	%	Utility Plants	%	Site Work	%	Other	%

BONDING INFORMATION: Indicate Surety Firm/Company through which bonding will be obtained.

BONDING COMPANY	
Agency:	
Agent's Name:	
Address:	
Address:	
Email Address:	
Agent's Phone No.:	
BONDING COMPANY (UNDERWRITER)	
Bonding Company Name:	
Bonding Agent's Address:	
Bonding Agent's Email:	
Bonding Agent's Phone:	

The rest of this page intentionally left blank

CONTRACTOR'S QUALIFICATION FORM – PAST PROJECTS WITH CORRESPONDING REFERENCES

Bidder Name: _____

Bidders shall use this attachment (or reasonable facsimile) to provide a minimum of three (3) references and a maximum of five (5) references for Commercial Plumbing Installation jobs completed within the last five (5) years. The references shall illustrate recent experience successfully completing work of a similar nature and scope as the work described in this IFB. Attention: Do NOT use TPWD staff or past work performed for TPWD as a "reference" in this attachment. This form may be modified as needed to comply with the requirement to document company information. **Failure to return this attachment (or a reasonable facsimile) may result in the proposal being considered non-responsive.** TPWD reserves the right to check references prior to award. Any negative responses received may be grounds for disqualification of the proposal. Texas Board of Plumbing Examiners Plumbing licensure and an active TDLR License for all plumbing and electrical work are required.

REFERENCE 1:

Company Name:	
Company Address:	
Contact Name/Title/Phone:	
Email Address:	
Service Period:	
Brief Description of Project:	

REFERENCE 2:

Company Name:	
Company Address:	
Contact Name/Title/Phone:	
Email Address:	
Service Period:	
Brief Description of Project:	

REFERENCE 3:

Company Name:	
Company Address:	
Contact Name/Title/Phone:	
Email Address:	
Service Period:	
Brief Description of Project:	

REFERENCE 4:

Company Name:	
Company Address:	
Contact Name/Title/Phone:	
Email Address:	
Service Period:	
Brief Description of Project:	

REFERENCE 5:

Company Name:	
Company Address:	
Contact Name/Title/Phone:	
Email Address:	
Service Period:	
Brief Description of Project:	

TPWD PAST EXPERIENCE

TPWD Project No.:	
Project Title and Location:	
Offeror's key personnel, including Project Superintendent & major subcontractors, including address, telephone and email address:	
Brief Description of the Work:	
Describe how this Project is comparable to the Work required for this Project:	

List Experience with any additional TPWD Projects, if any:

Project No/ Contract No	Project Location	Project Title

Rest of this page intentionally left blank

CONTRACTOR'S QUALIFICATION FORM – CERTIFICATIONS AND SIGNATURE

BIDDER UNDERSTANDS AND ACKNOWLEDGES THAT BIDDER MUST MEET THE MINIMUM QUALIFICATION AND/OR EXPERIENCE REQUIREMENTS SET FORTH IN PARAGRAPH 5 OF INVITATION FOR BIDS TO BE ELIGIBLE FOR AWARD OF THIS CONTRACT. BIDDER, BY SIGNING THIS BID, AFFIRMS THAT BIDDER MEETS SUCH MINIMUM REQUIREMENTS. FAILURE TO MEET ANY OF THE MINIMUM QUALIFICATIONS SHALL RESULT IN REJECTION OF THE BID.

OPTION: BIDDER UNDERSTANDS AND ACKNOWLEDGES THAT BIDDER'S ATTENDANCE AT THE MANDATORY PRE-BID CONFERENCE IS REQUIRED IN ORDER TO BE ELIGIBLE FOR CONTRACT AWARD.

The undersigned further agrees that, if awarded the Contract, the work will be completed within **sixty (60) calendar days** commencing on the date specified in the Authorization to Proceed. This performance period includes completing the various aspects required to complete the Work, including submittal of all required submittals, mobilization, procurement, installation, testing, inspection and delivery of documents described in the solicitation and contract documents.

The undersigned agrees that when written notice of bid acceptance is furnished by the Owner within **sixty (60) calendar days** after the bid opening date, the undersigned will, within the stipulated time, execute and deliver the contract and all required bonds, certificates of insurance and submittals to the Owner. Failure to timely provide the insurance certificate, bonds, and submittals shall be grounds for disqualification of bid and forfeiture of bid security. In such circumstances, TPWD shall be authorized to proceed with award to the next lowest, responsive and responsible bidder.

If the bid amount exceeds \$25,000.00, the undersigned shall include herewith security in the form of a bid bond for an amount not less than five percent (5%) of the total amount of the bid to be awarded by Owner, unless otherwise stipulated under Instructions to Bidders. To ensure adequate bid security, bidders should calculate bid security based on the total amount of all base bids plus all additive alternate bids (if any). The bid security will be returned to or forfeited by the undersigned in accordance with the Bid Security provision in the Instructions to Bidders. The undersigned further agrees that this bid security is the appropriate measure of liquidated damages which the Owner will sustain by the failure of the undersigned to execute and deliver said contract and required documents.

The undersigned agrees that this bid will not be withdrawn for a period of **sixty (60) calendar days** from the date set for the bid opening, and the undersigned further agrees that the bid security will be forfeited in the event this bid is withdrawn before expiration of said **sixty (60) calendar days**.

BIDDER REPRESENTS AND WARRANTS THAT ALL STATEMENTS AND INFORMATION PREPARED AND SUBMITTED IN THIS DOCUMENT ARE CURRENT, COMPLETE, TRUE, AND ACCURATE. SIGNING THIS BID WITH A FALSE STATEMENT OR MATERIAL MISREPRESENTATIONS MADE DURING THE PERFORMANCE OF A CONTRACT IS A MATERIAL BREACH OF CONTRACT AND SHALL VOID THE SUBMITTED BID OR ANY RESULTING CONTRACTS.

I hereby certify that all information provided above and attached is true and correct. Furthermore, I hereby authorize the Texas Parks and Wildlife Department to contact the references listed above and authorize release of information from such references to Texas Parks and Wildlife Department. I certify that my firm is not debarred or suspended from performing work for the U.S.A. or the State of Texas.

Name of Firm

Signature of Owner or Officer

Title of Person Signing

Date

NOTE: THIS FORM MUST BE SIGNED AND RETURNED IN ITS ENTIRETY WITH THE BID.

Attachment E – Contractor's Bid Form (Project Bid Schedule)

TEXAS PARKS AND WILDLIFE

CONTRACTOR'S BID FORM

Texas Parks and Wildlife Department
4200 Smith School Road
Austin, Texas 78744

Having carefully examined the Invitation for Bids and Contract Documents, Project Number MR11005R, Water Plant Control Update, at Lake Corpus Christi State Park, San Patricio County, Texas for the Texas Parks and Wildlife Department, as well as the premises and conditions affecting this work, and all other contract documents, the undersigned proposes to furnish all labor, equipment and materials necessary to complete the work for the sum of:

PROJECT BID SCHEDULE

BASE BID ITEMS		LUMP SUM PRICE
BB1	Furnish all labor, equipment, materials, and incidentals necessary for the construction of Project MR11005R – Water Plant Control Update at Lake Corpus Christi State Park, San Patricio County, Texas in accordance with the Drawings, Specifications and Contract Documents provided herein.	
Total Lump Sum Base Bid		\$
Total Lump Sum Base Bid (written in words)		

EACH BID ITEM INCLUDES ANY AND ALL APPURTENANT WORK AND ITEMS NECESSARY FOR FULLY FUNCTIONAL AND OPERATIONAL SYSTEMS, COMPLETE AND IN PLACE, IN ACCORDANCE WITH THE INVITATION FOR BID AND CONTRACT DOCUMENTS.

END OF PROJECT BID SCHEDULE

BASE BID will be evaluated, and determination of the low bidder will be based on responsiveness and responsibility of the bidder and on the required submittals. HOWEVER, THE OWNER RESERVES THE RIGHT TO AWARD TO THE LOW BIDDER OR TO REJECT ALL BIDS.

BIDDER UNDERSTANDS AND ACKNOWLEDGES THAT BIDDER MUST MEET THE MINIMUM QUALIFICATIONS AND/OR EXPERIENCE REQUIREMENTS SET FORTH IN THE INVITATION FOR BIDS AND CONTRACTS DOCUMENTS TO BE ELIGIBLE FOR AWARD OF THIS CONTRACT. BIDDER, BY SIGNING THIS BID, AFFIRMS THAT BIDDER MEETS SUCH MINIMUM REQUIREMENTS. FAILURE TO MEET ANY OF THE MINIMUM QUALIFICATIONS SHALL RESULT IN REJECTION OF THE BID.

The undersigned further agrees that, if awarded the Contract, the work will be completed within **sixty (60) calendar days** commencing on the date specified in the Authorization to Proceed. This performance period includes completing the various aspects required to complete the Work, including submittal of all required Submittals, mobilization, procurement, installation, testing, inspection and delivery of documents described in the General Terms and Conditions for Minor Repair.

The undersigned agrees that when written notice of bid acceptance is furnished by the Owner within **sixty (60) calendar days** after the bid opening date, the undersigned will, within the stipulated time, execute and deliver the contract and all required bonds, certificates of insurance, and submittals to the Owner. Failure to timely provide the insurance certificate, bonds, and submittals shall be grounds for

disqualification of bid and forfeiture of bid security. In such circumstances, TPWD shall be authorized to proceed with award to the next lowest, responsive and responsible bidder.

If the above bid amount exceeds \$25,000.00, the undersigned shall include herewith security in the form of a bid bond for an amount not less than five percent (5%) of the total amount of the bid to be awarded by Owner, unless otherwise stipulated under Instructions to Bidders. To ensure adequate bid security, bidders should calculate bid security based on the total amount of all base bids plus all additive alternate bids (if any). The bid security will be returned to or forfeited by the undersigned in accordance with the Bid Security provision in the Instructions to Bidders. The undersigned further agrees that this bid security is the appropriate measure of liquidated damages which the Owner will sustain by the failure of the undersigned to execute and deliver said contract and required documents.

The undersigned agrees that this bid will not be withdrawn for a period of **sixty (60) calendar days** from the date set for the bid opening, and the undersigned further agrees that the bid security will be forfeited in the event this bid is withdrawn before expiration of said **sixty (60) calendar days**.

Bidder should include all signed and dated addendum(s) with their bid submission. Oral changes in the work made during the bidding period are not binding. **BIDDER’S FAILURE TO SUBMIT EACH SIGNED AND DATED ADDENDUM(S) WITH THEIR BIDS MAY RESULT IN REJECTION OF BID.**

TPWD ADDENDA ARE POSTED AT: <mailto:http://www.txsmartbuy.com/esbd>

BIDDER’S AFFIRMATION: SIGNING THIS BID WITH A FALSE STATEMENT OR MATERIAL MISREPRESENTATIONS MADE DURING THE PERFORMANCE OF A CONTRACT IS A MATERIAL BREACH OF CONTRACT AND SHALL VOID THE SUBMITTED BID OR ANY RESULTING CONTRACTS.

The undersigned certifies that I am duly authorized to submit this bid and execute a contract on my own behalf or on behalf of the bidder listed below.

_____	By _____
Name of Contracting Firm	Authorized Signature Date
_____	_____
Address	Printed Name
_____	_____
City State Zip	Title
_____	_____
(Area Code) Phone Number	(Area Code) Phone Number
_____	_____
Email address	(Area Code) FAX Number
_____	_____
Texas Identification Number	(Area Code) Cell Number