

# Contracting Branch | Infrastructure Division 4200 Smith School Road Austin, Texas 78744

**Invitation for Bids** 

Project No. MR11973

Move Dump Station

Bonham State Park Fannin County, Texas

Class & Item Codes: 913-45, 913-81, and 913-91

Issue Date	NOV 10, 2025
Bid Due Date	2:00 PM CT, DEC 09, 2025
Bid Opening	3:00 PM CT, DEC 09, 2025

Contract Manager: Anthony Habermann, CTCD | CTCM

Email: Anthony. Habermann@tpwd.texas.gov

<b>SECTION 1</b>	- GENERAL INFORMATION AND INSTRUCTIONS	4
1.01	Solicitation Objective	
1.02	Pre-Bid Conference	
1.03	Site Visit	
1.04	Prohibited Communications	
1.05	Deadline for Receipt of Bids	
1.06	Electronic Submission of Bids	
1.07	Corrections, Deletions, or Additions to Bids	
1.08	Submission of a Complete Response Through Electronic Mail (e-mail)	
1.09	Execution of Bid	
1.10	Public Opening of Bids	
1.11	Basis of Award	
1.11	Inquiries, Interpretations and Discrepancies	6
1.12	Addenda	
1.13		
	Project Location	
1.15	Project Scope	
1.16	Construction Cost Estimate	/
1.17	Bid Submission	0
1.18	Performance Period	
1.19	Protest Procedure	
	? – SOLICITATION AND SELECTION INFORMATION AND REQUIREMENTS	
2.01	Anticipated Solicitation and Selection Schedule	
2.02	Legal Authority to Contract	
2.03	Type of Contract	
2.04	Public Information	9
2.05	Eligible Bidders	10
2.06	Offer Period	10
2.07	No Reimbursement for Costs	10
2.08	Owner Reservation of Rights	
2.09	Essential Clauses, Affirmations & Additional Contract Requirements (ECACR)	
2.10	Bid Security	
2.11	HUB Subcontracting Plan	
2.12	Insurance Requirements	
2.13	Bonding Requirements	
2.14	Terms and Conditions Attached to Bid	
2.15	Construction Contracting Forms	
2.16	Option for Inclusion of Additional Work	
2.17	Energy Policy and Conservation Act	
2.17	Build America, Buy America (BABA) Act	
2.10	U.S. Department of the Interior Certifications	
	B – EVALUATION, AWARD, AND REQUIRED SUBMITTALS	12
3.01	Evaluation General Information	
3.02	Reservation of Rights	
3.03	Minimum Qualifications	13
3.04	Procedures for Determination of Low Bidder	
3.05	Vendor Performance Tracking System	
3.06	Procedures in the Event of Tie	
3.07	Reciprocal Preference Law	
3.08	Required Submittals	14
DEOLUBES	A CUDMITTAL FORMS	TOTAL DAGES
	SUBMITTAL FORMS	TOTAL PAGES
	lifications and Past Performance	
	ential Clauses, Affirmations and Additional Contract Requirements	
	Subcontracting Plan and Policy Compliance Forms	
Conf	tractor's Bid Form – (Bid Schedule)	11

CONDITIONS OF THE CONTRACT	TOTAL PAGES
Uniform General Conditions (including Supplementary Conditions)	71
Prevailing Wage Rates	7
Prevailing Wage Rates	4
CONSTRUCTION DOCUMENTS DIVISION ONE – GENERAL REQUIREMENTS	TOTAL PAGES
	5
Section 01000 – Special Conditions	5
EXHIBITS TO THE CONTRACT	TOTAL PAGES
Exhibit A - HUB Subcontracting Opportunities (Form PWD 0991) with	4.4
lists of HUB certified vendors by State Class & Item Code	44
lists of HUB certified vendors by State Class & Item Code	44

#### SECTION 1 – GENERAL INFORMATION AND INSTRUCTIONS

# 1.01 Solicitation Objective

The Texas Parks & Wildlife Department ("Owner") issues this Invitation for Bids (IFB) to solicit bids from qualified firms to move the dump station at Bonham State Park located in Fannin County, Texas.

## 1.02 Pre-Bid Conference

The Texas Parks and Wildlife Department will host a pre-bid conference at 10:30 AM CT, Tuesday, November 18, 2025.

Although the pre-bid conference is not mandatory, bidders are strongly encouraged to attend as important information regarding bid submittal requirements and an overview of the Project will be discussed. Failure to give proper consideration to conditions when preparing the bid will not constitute grounds for additional compensation.

Conference will be conducted using Microsoft® Teams. Registration is required to attend the pre-bid conference using the following link. Following registration, you will receive a confirmation email with a link to join the event.

## Microsoft Teams Webinar Link

## 1.03 Site Visit

A visit to the project site is not mandatory, however, TPWD strongly encourages potential bidders to view the project site and offers no guarantee that the project site will be accessible to potential bidders at any time other than the time specified in this solicitation.

Site visits are by appointment only. Site visits will be accommodated Monday, November 10, 2025, through Friday, November 21, 2025, during regular business hours 8:00 AM CT – 5:00 PM CT.

Contact Jason Schooley, Park Superintendent by email at <u>Jason.Schooley@tpwd.texas.gov</u> and Marissa Urey, Lead Ranger, <u>Marissa.Urey@tpwd.texas.gov</u> to schedule a site visit appointment.

Bonham State Park is located at 1363 State Park Road 24, Bonham, Texas, in Fannin County.

Attempts to ask questions by phone or in person will not be allowed or recognized as valid. Failure to observe this restriction may disqualify bidder.

Failure to give proper consideration to site conditions when preparing the bid will not constitute grounds for additional compensation.

## 1.04 Prohibited Communications

Upon issuance of this solicitation, Owner, its representative(s), or partners will not answer questions or otherwise discuss the contents of this Solicitation with any potential Bidder or their representatives(s), except as instructed in <u>Section 1.12 – Inquiries, Interpretations and Discrepancies</u>. Attempts to ask questions by phone or in person will not be allowed or recognized as valid.

Failure to observe this restriction may disqualify Bidder. Bidder shall rely only on written statements issued through or by Owner's contracting staff. This restriction does not preclude discussions between affected parties for the purposes of conducting business unrelated to this solicitation.

## 1.05 Deadline for Receipt of Bids

Owner is requesting bids to perform all work required. Refer to <u>Section 1.06 – Electronic Submission of Bids</u> for submission instructions. The deadline for receipt of bids for the project is as follows:

2:00 PM CT, December 09, 2025

## 1.06 Electronic Submission of Bids (by e-mail only)

Bidder shall prepare the bid on the form(s) in Electronic State Business Daily (ESBD) and Texas Parks and Wildlife (TPWD) websites. Bidder shall specify a unit price in dollars and cents for each regular item and additive alternate item(s) or replacement alternate item(s) for which an estimated quantity is given.

Bids must be received NO LATER THAN the date and time specified in <u>Section 1.05 – Deadline for Receipt of Bids</u>. Bids received after this time will not be considered and will not be reviewed. Each bid shall be submitted on the Contractor's Bid form provided.

Bids must be emailed to the Primary Point of Contact listed below in this section, <u>1.06 – Electronic Submission</u> of Bids (by e-mail only). The subject line should read as follows:

OFFICIAL BID FOR PROJECT \_\_\_\_\_ [PROJECT NUMBER], AT [PROJECT LOCATION] [PROJECT TITLE]

No other forms of delivery will be accepted.

Documentation for this Invitation for Bids is available in Electronic State Business Daily (ESBD) and Texas Parks and Wildlife (TPWD) websites. All bids must be submitted via electronic mail (e-mail). E-mail your bid documents to the Contract Manager, <a href="mailto:Anthony.Habermann@tpwd.texas.gov">Anthony.Habermann@tpwd.texas.gov</a> with <a href="mailto:INFContracting@tpwd.texas.gov">INFContracting@tpwd.texas.gov</a> on copy.

Bids will only be accepted from Bidders when submitted to the Owner via electronic mail (e-mail) NO LATER THAN the date and time specified in <u>Section 1.05 – Deadline for Receipt of Bids</u>. Bids will not be accepted after the advertised deadline time and date as stated in these documents, or as amended in any addenda. When required by solicitation, Bidder must submit its bid using the forms issued by Owner and included in these documents. **Owner will not accept Bids that are delivered by any other means.** Owner is not responsible for failure of electronic equipment or operator error.

To ensure that all documents are received by TPWD before the deadline, Bidders are encouraged to submit their bids via e-mail at least 24 hrs. prior to bid opening. DO NOT INCLUDE PRICING INFORMATION IN THE BODY OF YOUR E-MAIL. File attachments will not be viewed prior to the deadline for receipt of bids. Contact the Contract Manager if you have issues submitting your bid prior to the deadline for receipt of bids. Bids can be withdrawn and resubmitted until the bid opening time shown above. Submitting your bid 24 hrs. prior to bid opening will also give you time to trouble shoot technical issues concerning file size, format, and e-mail issues if any should arise. E-mails and bids received will not be opened or viewed before the bid opening deadline specified in Section 1.05 – Deadline for Receipt of Bids.

# **ESBD Posting Link - ESBD**

TPWD Postin Link - Construction and Professional Services - Bids and Vendor Opportunities - TPWD

Any questions regarding the use of e-mail for bidding can be directed to the designated point of contact listed in Section 1.12 – Inquiries, Interpretations and Discrepancies for this solicitation.

# 1.07 Corrections, Deletions, or Additions to Bids

Corrections, deletions, or additions to bids may be made by e-mail provided such emails are received in correct and comprehensive form prior to the opening time of bids and an original reflecting said corrections, deletion, or additions must be submitted to TPWD within two (2) business days of submitted email. No telephonic instructions will be accepted. **Corrections, deletions or additions to bids shall be sent by email to the Contract Manager listed above.** This is the only address that will be used for receipt of corrections, deletions, or additions. TPWD shall NOT be responsible for failure of electronic equipment or operator error.

## 1.08 Submission of a Complete Response via Electronic Mail (e-mail)

Bidders must submit all requested information and upload all required documents into the electronic mail (e-mail), as specified in <u>Section 1.06 – Electronic Submission of Bids</u>, failure to do so may result in rejection of the bid.

## 1.09 Execution of Bid

Bids shall have all blanks fully and legibly completed including a price for all alternates and/or unit costs when listed under the base bids on which a bid is submitted. Failure to do so shall result in rejection of the bid. Corrections in the bidder's bid shall be legible and initialed. The bid form shall show no alterations or qualifications of any kind.

Bid documents must be signed by an individual who has the authority to legally bind the firm. Owner reserves the right to require Bidder to furnish documentary evidence of Bidder's signature authority.

# 1.10 Public Opening of Bids

Bids will be opened virtually at **3:00 PM CT, December 09, 2025**, using Microsoft® Teams. Bidders as well as the public may join the meeting to observe the bid opening. Registration is required to attend, use the following link to register:

Microsoft Teams Webinar Link

Questions should be directed to the designated point of contact listed in <u>Section 1.12 – Inquiries, Interpretations</u> and <u>Discrepancies</u> for this solicitation.

## 1.11 Inquiries, Interpretations and Discrepancies

- 1.11.1 Should any Bidder find discrepancies between the Invitation for Bids and Contract Documents, or should Bidder be in doubt as to their exact meaning, Bidder should notify Owner at once. Owner may then, at its option, issue addenda clarifying same. Owner will not be responsible for oral instructions or for misinterpretation of the Invitation for Bids and Contract Documents.
- 1.11.2 No oral explanation in regard to the meaning of the Invitation for Bids and Contract Documents will be made and no oral instructions will be given before the award of the contract. All discrepancies, omissions, or inquiries as to the meaning of Drawings and Specifications shall be communicated using e-mail for interpretation by **5:00 PM CT, November 20, 2025.** Owner estimates that any addendum issued to respond to questions from Bidders is estimated to be issued on or about **December 01, 2025**.

1.11.3 All written inquiries regarding this solicitation must be submitted via e-mail to the Point of Contact identified in this section. All emailed inquiries must include the project number, inquirers' company name, contact person, title, phone number and email address.

Primary Point of Contact: Anthony Habermann, CTCD | CTCM, Contract Manager

Email: Anthony. Habermann@tpwd.texas.gov

TPWD | Infrastructure Division 4200 Smith School Road Austin, Texas 78744

The Sole Point-of-Contact will authorize a secondary Sole Point of Contact in the event of their absence and, in such an event, will include the contact information for the secondary Sole Point of Contact in their automatic reply out-of-office e-mail message. Bidders seeking to contact the Sole Point of Contact should do so via e-mail in order to receive updated contact information.

1.11.4 The Owner designates the following person as its representative and Sole Point-of-Contact for all questions related to the HUB Subcontracting Plan. All written inquiries regarding completion and submission of the HUB Subcontracting Plan (HSP) must be submitted via e-mail to the Point of Contact identified in this section. All emailed inquiries must include the project number, inquirers' company name, contact person, title, phone number and email address.

Primary Point of Contact: HUB Specialist

Email: <u>HUB@tpwd.texas.gov</u>
TPWD | Purchasing & Contracting

4200 Smith School Road Austin, Texas 78744

#### 1.12 Addenda

Owner reserves the right to issue addenda at any time prior to the deadline for receipt of bids. Interpretations or clarifications in any other form, including oral statements, will not be binding on the Owner, and should not be relied on in preparing the bid.

All addenda shall be acknowledged as received via e-mail.

# 1.13 Project Location

Bonham State Park is located at 1363 State Park Road 24, Bonham, Texas, in Fannin County. The dump station is located next to the restroom building across the street from the headquarters within Bonham State Park.

# 1.14 Project Scope

Furnish all labor, equipment, tools, material and incidentals necessary to complete project MR11973, Move Dump Station at Bonham State Park located in Fanin County, Texas per the specifications provided herein.

# 1.15 Construction Cost Estimate

The construction cost estimate for this project is \$70,000.00 to \$100,000.00

## 1.16 Performance Period

Contract time is of the essence. All work shall be completed within **sixty (60) calendar days** commencing on the date specified in the Notice to Proceed. This performance period includes completing the various aspects required to complete the Work, including submission of all Submittals, mobilization, procurement, installation, testing, inspection and delivery of documents described in the Uniform General Conditions, Article 12, 12.1.1.1.

## 1.17 Protest Procedure

Any Actual or prospective Bidder who is aggrieved in connection with this solicitation, evaluation, or award of any contract resulting from this solicitation may formally protest as provided in the Texas Parks and Wildlife Department rules at <u>TAC</u>, <u>Title 31</u>, <u>Part 2</u>, <u>Chapter 51</u>, <u>Subchapter L</u>, <u>Rule 51.350</u>.

**END SECTION 1** 

### SECTION 2 – SOLICITATION AND SELECTION INFORMATION AND REQUIREMENTS

# 2.01 Anticipated Solicitation and Selection Schedule

The solicitation process for this IFB will proceed according to the following proposed schedule. The schedule listed is for planning purposes only and subject to change. If there is a conflict between the dates below and on cover page, the schedule shown here shall govern.

IFB Issue Date	November 10, 2025
Pre-Bid Conference	10:30 AM CT, November 18, 2025
Deadline to Submit Questions	5:00 PM CT, November 20, 2025
Addendum to Bidder's Questions (Est.)	December 01, 2025
Bid Due Date	2:00 PM CT, December 09, 2025
Virtual Public Bid Opening	3:00 PM CT, December 09, 2025
Owner issues Notice of Selection (Est.)	January 09, 2025

# 2.02 Legal Authority to Contract

This procurement complies with the state of Texas law, including Texas Government Code Title 10, Subtitle F, Chapter 2269, Subchapter C: COMPETITVE BIDDING METHOD and under the authority of Texas Parks and Wildlife Code §11.0171.

Owner reserves the right to award this solicitation based on best value according to TGC 2155.074(b), as determined by Owner, with consideration given to bids that best meet the desired scope of work and specifications set forth in this IFB. All work performed must be in compliance with existing federal, state and local codes, statutes and requirements.

Owner will select the successful Bidder that offers best value to the Owner based on the published Evaluation Criteria stated in <u>Section 3 – Evaluation</u>, <u>Award</u>, <u>and Required Submittals</u> of this solicitation and on its ranking evaluation. The IFB provides the information necessary to prepare and submit Bids for consideration by the Owner.

# 2.03 Type of Contract

The Owner intends to award a single contract to a single Bidder. Any contract resulting from this solicitation will be in the form of the Agreement between Owner and Contractor, a sample of which is included in the IFB.

## 2.04 Public Information

All information, documentation, and other materials submitted in response to this solicitation are considered non-confidential and/or non-proprietary and are subject to public disclosure under the Texas Public Information Act (Texas Government Code, Chapter 552.001, et seq.) after award of a Contract. However, certain information may be confidential and fall under an exception to disclosure under the Public Information Act such as proprietary or confidential information, trade secrets, and certain commercial and financial information where disclosure might cause "substantial competitive harm to your business." If the Bidder believes that its bid to this solicitation contains confidential information in those categories, the Bidder must specifically document this at the top or bottom of each page that contains the information the Bidder considers confidential. The Bidder's documentation must include a statement that confidential information is contained on that page, refer to its exact location on the page, and describe the specific nature of the exception to the Texas Public Information Act that the Bidder

believes applies to this information, i.e. copyrighted, trade secret, proprietary, financial etc. A general disclaimer that the Bidder's bid contains confidential information will not be sufficient to meet this requirement. If such documentation is not provided, Owner will assume that all information provided in the bid to this solicitation is disclosable under the Act.

The Owner strictly complies with all statutes, court decisions, and opinions of the Texas Attorney General with respect to disclosure of IFB information.

# 2.05 Eligible Bidders

Only individual firms or lawfully formed business organizations may submit bids; this does not preclude a Bidder from using subcontractors. The Owner will contract only with the individual firm or formal organization that submits a Bid.

#### 2.06 Offer Period

Bids submitted shall constitute an offer for a period of sixty (60) days or until selection is made by Owner, whichever occurs earlier. Once submitted, Bids are irrevocable without withholding the bid security.

## 2.07 No Reimbursement for Costs

Bidder acknowledges and accepts that any costs incurred from the Bidder's participation in this IFB process shall be at the sole risk and responsibility of the Bidder. Bidders submit Bids at their own risk and expense.

# 2.08 Owner Reservation of Rights

Owner makes no representations, written or oral, that it will enter into any form of agreement with any Bidder to this solicitation for any project and no such representation is intended or should be construed by the issuance of this solicitation. The act of opening and reading aloud a Bid does not indicate Owner's acceptance of the Bidder or Bid suitability.

Owner reserves the right to accept or reject any or all Bids and to waive any minor formalities or minor technical inconsistencies or delete any item/requirements from any Bid or from this solicitation when deemed to be in Owner's best interest. A minor informality is one that does not affect the competitiveness of the Bidders.

Bidder's competency, responsiveness, and responsibility will be considered in making an award. Owner may evaluate Bids based on anticipated completion and sequencing of the entire project or its parts. Owner is not bound to accept the lowest Bid or any portion thereof and may request new Bids for all or parts of the project. Owner reserves the right to divide the project into multiple parts, reject any and all Bids, re-solicit, or even temporarily or permanently halt the project. Owner may choose to award, partially award, or not award a contract if no submissions are deemed acceptable and may re-solicit as deemed necessary and in the best interest of the State of Texas.

# 2.09 Essential Clauses, Affirmations & Additional Contract Requirements (ECACR)

Bidder shall certify all information provided with the bid is true and correct by completing and signing the Essential Clauses, Affirmations & Additional Contract Requirements (ECACR) form provided. The ECACR is incorporated into the Agreement by reference. Bidder shall submit a .pdf file of the completed ECACR to the Contract Manager via e-mail. Failure to submit the completed and signed ECACR as specified above and by the time set for receipt of Bids shall cause Bidder to be deemed "non-responsive" and disqualified.

## 2.10 Bid Security

Bidder must provide a bid security as set forth by the Uniform General Conditions, Article 5.1.2. The bid security shall be in the form of a bond accompanied by valid power of attorney for not less than five percent (5%) of the total amount of the Bid, including the total of all separate priced items and multiple base pricing items and/or alternate price items and/or optional pricing and/or allowances. To ensure adequate bid security, Bidders should calculate bid security based on the highest possible monetary award. Bidder shall submit a .pdf file of the bid security documents to the to the Contract Manager via e-mail. Failure to submit the appropriate bid security in the form specified above and by the time set for receipt of Bids shall cause Bidder to be deemed "non-responsive" and disqualified.

If the successful Bidder fails to return the signed contract, insurance, and bonds within the time specified, the bid security may be forfeited not as a penalty but as liquidated damages.

Bid security from all Bidders may be retained by Owner until a contract is executed.

# 2.11 HUB Subcontracting Plan

In accordance with Texas Gov't Code §2161.252 and 34 Texas Administrative Code §20.285, Owner has determined that subcontracting opportunities <u>are probable</u> under this contract, and that the contract value may exceed \$100,000. This probability is based on HUB availability, HUB utilization, geographic location of the project, the contractual scope of work, and other factors. Owner estimates the value of this contract to be greater than \$100,000. See Exhibit A form PWD 0991 for the HUB subcontracting goal of the contract's value.

Bidder must complete and upload the completed HUB Subcontracting Plan (HSP) with the bid following the policy and utilizing the forms contained within the IFB and Contract Documents herein. See **Required Submittal Forms** for HUB Subcontracting Plan forms and instructions. See **Exhibit A** – Historically Underutilized Business (HUB) Subcontracting Opportunities (Form PWD 0991) and lists of HUB certified vendors by State Class & Item Code.

A list of HUB subcontractors that may be able to perform the work identified as areas with potential subcontracting opportunities is attached to the HUB Subcontracting Plan forms. Respondents may also access a list of HUB subcontractors who may be able to perform this work by searching the Centralized Master Bidder's List (CMBL), as maintained by the Texas Comptroller of Public Accounts. The main CMBL search page is located here: https://mycpa.cpa.state.tx.us/tpasscmblsearch/tpasscmblsearch.do.

Bidders are highly encouraged to contact TPWD HUB Administration staff at 512/389-4784 or <a href="https://tpwd.texas.gov">https://tpwd.texas.gov</a> for assistance with completing the HSP forms, obtaining HUB lists if web access is not possible, and/or further explanation of the TPWD HUB program. An instructional video, Microsoft Word® documents and PowerPoint® presentation can be located at: <a href="https://tpwd.texas.gov/business/bidops/hub/HSP/index.phtml">https://tpwd.texas.gov/business/bidops/hub/HSP/index.phtml</a>.

FAILURE TO COMPLETE AND SUBMIT THESE FORMS WITH THE BID WILL RESULT IN DISQUALIFICATION FROM CONSIDERATION. THE BIDDER RECEIVING AN AWARD MUST COMPLY WITH THE SPECIAL REQUIREMENTS SPECIFIED HEREIN.

HUB Subcontracting Plan (HSP) Prime Contractor Progress Assessment Report: After awarding the contract, the Contractor shall report all HUB and non-HUB subcontractor information using the HSP Prime Contractor Progress Assessment Report form. The report shall be submitted to the TPWD HUB Program monthly. The report shall be submitted monthly even during the months the Contractor is not invoicing Owner. All payments made to subcontractors shall be reported. Owner may verify the amounts being reported as paid by requesting copies of cancelled checks paid to subcontractors. Failure to submit PAR may result in payment being withheld.

## 2.12 Insurance Requirements

The successful Bidder must certify the minimum insurance coverages as set by the contract, specifically, the Uniform General Conditions, Article 5, 5.2. and Division 1 – General Requirements. The required insurance information shall be submitted within ten (10) calendar days from receipt of Notice of Selection as confirmation that the required insurance is in full force and effect. Failure to meet this requirement may result in disqualification of the Bid and forfeiture of the Bid security, if any. In such circumstances, Owner shall be authorized to proceed with award to the next lowest, responsive and responsible Bidder.

## 2.13 Bonding Requirements

The successful Bidder must provide Payment and Performance bonds as set forth by the Uniform General Conditions, Article 5. Payment and Performance bonds must be submitted on Owner provided forms and accompanied by a valid power of attorney.

The fully executed bond documents shall be submitted within ten (10) calendar days from receipt of a fully executed contract. Failure to meet this requirement may result in disqualification of the Bid and forfeiture of the bid security.

## 2.14 Terms and Conditions Attached to Bid

Any terms and conditions attached to a response will not be considered unless specifically referred to in the Bid.

# 2.15 Construction Contracting Forms

The awarded offeror shall be required to utilize TPWD's Construction Contracting Forms. These forms include but are not limited to the following

- Application for Payment FAQs
- Application for Payment voucher
- BABA Certification
- Consent of Surety
- Contractor's Change Proposal
- Contractor's Construction Admin Forms
- Contractor's Change Proposal Checklist
- Final Payment Affidavit
- Non-Use Asbestos
- OM Manual TOC

- Payment Bond
- Performance Bond
- Progress Payment Affidavit
- Request for Information
- Remote Virtual Inspection Agreement
- Substantial Completion or Final Inspection Prep List
- Uniform General Conditions including Supplementary General Conditions

Forms available at <a href="https://tpwd.texas.gov/business/bidops/current-bid-opportunities/construction/contracting-forms/">https://tpwd.texas.gov/business/bidops/current-bid-opportunities/construction/contracting-forms/</a>

**END SECTION 2** 

## SECTION 3 – EVALUATION, AWARD, AND REQUIRED SUBMITTALS

## 3.01 Evaluation General Information

Evaluation of bids shall be based on the requirements described in this IFB. Only responses submitted by the bid opening, with required submittal documents and meeting qualifications will be considered. Failure to submit the required information may be cause for rejection of the bid response.

Award of contract shall be based upon the summation of the various unit price bids, but in case of error, the unit prices shall govern, and computations will be checked for accuracy before award is made.

Prices will also be reviewed for balance prior to award, and obvious imbalance in favor of work scheduled for early completion or subject to signification expansion after award may be grounds for rejection of the bid.

# 3.02 Reservation of Rights

Owner reserves the right to reject any or all bids – and to waive any or all informalities in connection therewith. Owner is not bound to accept the lowest bid or any part thereof and reserves the right to ask for new bids for the whole or parts. The mere opening and reading aloud of a bid shall not constitute Owner's acceptance of the suitability of a bidder or a bid. The competency and responsibility of the bidders will be considered in making an award.

Owner reserves the right to award, partially award, or not award a contract if no responses are deemed acceptable; and may re-solicit as determined necessary and in the best interest of the State of Texas.

## 3.03 Minimum Qualifications

The Qualifications and Past Performance Form must be submitted with the bid via e-mail. Failure to properly complete and provide Qualifications and Past Performance Form shall be cause for the Bidder's bid being rejected by TPWD.

Owner may make such investigations as necessary to determine the ability of the Bidder to perform the work and reserves the right to reject any bid if the evidence submitted and/or obtained through investigation fails to satisfy Owner that the Bidder is properly qualified to carry out the obligations of the Agreement.

**Note**: A start up business is defined as a new company that has no previous operational history or expertise in the relevant business and is not affiliated with a company that has that history of expertise.

## MINIMUM EXPERIENCE REQUIREMENTS FOR THIS PROJECT:

A MINIMUM OF FIVE (5) YEARS' EXPERIENCE IN COMMERCIAL LIFT STATION SEPTIC INSTALLATION, THIS EXPERIENCE MAY BE SATISFIED THROUGH THE BIDDERS EXPERIENCE AS A GENERAL CONTRACTOR PERFORMING COMMERCIAL LIFT STATION SEPTIC INSTALLATION, OR EXPERIENCE OF A PROPOSED SUBCONTRATOR SPECIALIZING IN COMMERCIAL LIFT STATION SEPTIC INSTALLATION PROJECTS. PROVIDED THAT THE SUBCONTRACTOR HAS A MINIMUM OF FIVE YEARS OF RELEVANT EXPERIENCE. IN ALL CASES, THE GENERAL CONTRACTOR SHALL RETAIN REPONSIBILITY FOR OVERALL PROJECT SUPERVISION.

BIDDER MUST SHOW EVIDENCE OF A MINUMUM THREE (3) AND MAXIMUM OF FIVE (5) SUCCESSFUL CONSTRUCTION PROJECTS SIMILAR TO THIS PROJECT (AS JUDGED BY OWNER) TO BE ELIGIBLE FOR AWARD OF THIS CONTRACT. A SUCCESSFUL CONSTRUCTION PROJECT IS ONE THAT WAS

COMPLETED ON TIME, WITHIN BUDGET AND IN COMPLIANCE WITH THE DESIGN AND SPECIFICATIONS.

# 3.04 Vendor Performance Tracking System

In evaluating responses, the Owner will consider information related to past contract performance of a Bidder including, but not limited to Texas Comptroller of Public Accounts' (CPA) Vendor Performance Tracking System (VPTS) available at <a href="https://www.txsmartbuy.com/vpts">https://www.txsmartbuy.com/vpts</a>.

Prior work performance with the Owner and other state agencies or governmental entities which are familiar with a Bidder's performance, depending on problems encountered, may be grounds for disqualification. In addition, Bidders involved in litigation with the Owner, or another state agency may be disqualified. Bidder's past performance will be measured based upon pass/fail criteria in compliance with applicable provisions of Gov't Code §§2155.074, 2155.075, 2156.007, 2157.003, and 2157.125. Respondents may fail this selection criterion for any of the following conditions:

- (a) The Vendor has a score less than C or Unsatisfactory in the VPTS,
- (b) Currently under a Corrective Action Plan through the CPA,
- (c) Having repeated negative Vendor Performance Reports for the same reason,
- (d) Having Purchase Orders/Contracts that have been cancelled in the previous 12 months for non-performance, (i.e., failure to remedy defective work, late delivery, etc.).

## 3.05 Procedures in the Event of Tie

In the case of a tie between two or more Bidders, award will be made in accordance with Texas Government Code, Title 10, Subtitle D. Chapter 2155, Subchapter H. Purchasing Preferences. Bidders shall claim the applicable preference(s) in its response by marking the appropriate preference on the Bid Response Form.

If a tie still exists after review of Preferences claimed by the Bidders, each tie Bidder will be given an opportunity to withdraw their Bid. If two or more bidders do not withdraw their bids, the lowest Bidder will be determined by a coin toss or a series of coin tosses when there are more than two Bidders. If all tie Bidders request to withdraw their bids, no withdrawals will be allowed, and the low Bidder will be determined by a coin toss or a series of coin tosses when there are more than two Bidders. The Contract Manager will preside over the proceedings with two witnesses to oversee the tie-breaking activity.

## 3.06 Reciprocal Preference Law

Texas law requires that responses from nonresidents from a state that grants resident bidder preferences for that state's purchases must be reciprocated in the same manner when competing against a bidder residing in Texas. In other words, the State of Texas will respond in kind to resident bidder preferences made by other states.

Reciprocity and resident bidder preferences do not apply when evaluating responses that involve the use of federal funds. The reciprocity preference is only applied during the evaluation process and only in situations where the out-of-state bidder is from a state that has a residency preference. SPD maintains a Summary of Other State Bidder Preference Laws on the CPA website at: <a href="https://comptroller.texas.gov/purchasing/bidder-preference/">https://comptroller.texas.gov/purchasing/bidder-preference/</a>.

## 3.07 Required Submittals

Bidders must submit only the documents included in the solicitation package, completed in strict accordance with the provided instructions. While responses to questions within the solicitation forms are required and

•	odification of the original documents or submission of unsolicited materials may be deemed non-compliant ould result in bid disqualification.
	<b>Qualifications and Past Performance:</b> Submit the Qualifications and Past Performance Form completed in its entirety as one .pdf file
	<b>Essential Clauses, Affirmations &amp; Additional Contract Requirements (ECACR):</b> Submit the completed and signed ECACR document in accordance with Section <u>2.09 Essential Clauses.</u> <u>Affirmations &amp; Additional Contract Requirements</u>
	Bid Security: Submit the bid security documentation provided by Bidder in accordance with Section 2.10 — Bid Security
	<b>HUB Subcontracting Plan (HSP):</b> Submit the required HSP documentation as one .pdf file in accordance with <u>Section 2.11 – HUB Subcontracting Plan</u> of this IFB. See Required Submittal Forms section for HUB Subcontracting Plan forms and instructions and Exhibit A – Historically Underutilized Business (HUB) Subcontracting Opportunities (Form PWD 0991) & lists of HUB certified vendors by State Class & Item Code
	Contractor's Bid Form (Project Bid Schedule): Submit the completed Contractor's Bid Form to include pricing, contractor information, and signature.

expected no changes or alterations to the language, formatting, or content of the forms themselves are permitted.

**END SECTION 3** 

# **REQUIRED SUBMITTAL FORMS**

# **QUALIFICATIONS AND PAST PERFORMANCE**

# **CONTENTS & INSTRUCTIONS FOR COMPLETING THIS FORM**

Complete all fields. Mark "N/A" if not applicable.

A fully executed copy of this form in its entirety along with the requested documents as listed hereon and in IFB Section 3.08, must be submitted vie e-mail to the Contract Manager.

## Contents of Qualifications and Past Performance include the following:

Section 1 Company Information

Section 2 Financial Capability

Section 3 Litigation History

Section 4 Related Project Experience

## **Potential Offeror Attachments:**

Certificate of Authority for Out of State Contractors doing business in Texas (Section 1, if applicable) Surety Letter of Intent (Section 2)

# **SECTION 1. COMPANY INFORMATION Legal Name of the Company**

Principal Place of Business (Corporate Headquarters)				
Address:				
City, State, Zip:				
Physical Address of Office Pr	roviding Services (if different from above)			
Address:				
City, State, Zip:				
Mailing Address (if different fro	om above)			
Address:				
City, State, Zip:				
Include name, address, email, and telephone number of the person in your organization authorized to negotiate				

contract terms and render binding decisions on contractual matters.

Name & Title:	
Address:	
City, State, Zip:	
Email:	
Phone:	

Does any relationship exist by relative, business associate, capital funding agreement, or any other such kinship between your firm and any Owner employee, officer or member of the Texas Parks and Wildlife Commission? If so, please explain.							
Firm Hi	story: List firm h	istory	below inc	cluding	any other busir	iess r	names used.
From:		To:			Firm Name:		
From:		То:			Firm Name:		
From:		To:			Firm Name:		
Total N	umber of Years i	n Bus	siness:				
Entity (	Classification						
Is your	irm currently repo	J	any Texas	tax to th	ne Comptroller's c	ffice s	such as sales tax or franchise tax?
Select t	the Appropriate (	Owner	ship Type	for yo	ur business:		
	ndividual Recipier		_				Texas Corporation
	Sole Ownership (Ir Partnership	ndividu	ual owning	a busin	ess)		Professional Association
	exas Limited Par	tnersh	in				Professional Corporation  Out of State Corporation*
	Other*:		-				
*If Bidde	r is an out of state e	entity, b	ا idder shall	orovide a	a copy of the Certific	cate of	f Authority to do business in Texas with the bid.
Owner re	eserves the right to	reques	t document	ation of I	Bidder's legal name	and e	entity status signed by an authorized representative of the
Bidder c	learly indicating the	legal n	ame, entity	status a	nd capacity and aut	hority	of the person signing on behalf of Bidder. Documentation
							rganization, articles of organization and regulations, joint hip and documentation for partner.

# **SECTION 2. FINANCIAL CAPABILITY** Bidder must provide evidence of financial capability and stability. Bidder's financial capability must be appropriate to the size and scope of the project. Indicate if your company or any of its subsidiaries filed or met criteria for bankruptcy within the last five years. \_\_ NO \_\_ YES If yes, explain. Identify if your firm is currently in default on any loan agreement or financing agreement with any bank, financial institution, or other entity? If so, specify date(s), details, circumstances, and prospects for resolution. \_\_ NO \_\_ YES If yes, explain. Identify if your firm is currently for sale or involved in any transaction to expand or to become acquired by another business entity? If so, please explain the impacts, financial, organizational and company direction. \_\_ NO \_\_ YES If yes, explain. BONDING INFORMATION: Indicate the Agency/Surety through which bonding will be obtained. AGENCY COMPANY Agent Company Name: Agent Name: Agent Address: Agent Email: Agent Phone No.:

BONDING COMPANY (UNDERWRITER)								
Bonding Company	Name:							
Bonding Agent Nan	ne:							
Bonding Agent Add	lress:							
Bonding Agent Ema	ail:							
Bonding Agent Pho	one:							
DISCLOSURE O	F OUTSIDE FIN	ANCIAL RESOU	IRC	ES: Identify of	outside financial	resources availa	ble to firm to en	able
performance unde				raonany (		Toodal doo avalle		2010
CONSTRUCTION	N CAPABILITIES	S						
Firms Average Ar	nnual Construction	on Volume		\$				
Building	%	MechHVAC		%	Hwy/Roads	%	Other	%
Electrical	%	Utility Lines		%	Earthwork	%	Other	%
Plumbing	%	Utility Plants		%	Site Work	%	Other	%

**END SECTION 2 – FINANCIAL CAPABILITY** 

SECTION	I 3. LITIGATION HISTORY	
	Bidders involved in litigation, depending upon the circumstances, may be disqualified.	
Provide de claims.	tails of litigation or claims filed against bidder for the past ten years, including any pending litigation or	
Has firm, terminated	nder its current or former name(s) ever failed to complete a project, defaulted on a contract, or been from a construction contract?	
terminated	nder its current or former name(s) ever failed to complete a project, defaulted on a contract, or been from a construction contract?  YES If yes, explain.	
terminated	from a construction contract?	
terminated	from a construction contract?	
## **SECTION 4. RELATED PROJECT EXPERIENCE**

Bidder must provide history of successful completion of projects with similar size, scope, and complexity.

## MINIMUM EXPERIENCE REQUIREMENTS

Bidder must meet experience requirements listed in <u>Section 3.03 Minimum Qualifications</u>. General Contractor and/or Subcontractors must also possess licensure from the Texas Board of Plumbing Examiners or Registered Sanitarian, and Journeyman or Master Electrician.

## PROJECT EXPERIENCE INFORMATION

Provide information for at least three (3) but no more than five (5) completed projects using one Project Experience Form for each project that demonstrates experience meeting the following criteria. Projects must have been completed within the last five (5) years. The documentation shall be presented in sufficient detail to demonstrate that that the Bidder is qualified to manage and construct the type of project being solicited.

Provide examples of past projects that indicate your firm's experience with the type of projects similar in size and scope to the project of this solicitation. Project examples should demonstrate your firm's experience with the following:

- Commercial Lift Station Septic installation
- Commercial Plumbing Installation (Water, Wastewater, Vent, & Gas), including wastewater treatment plants, lift stations, and dump stations
- Experience as a sanitarian installing septic systems
- Civil utility installation

## REFERENCES FOR EACH INCLUDED PROJECT

Provide current contact information on the Project Experience forms for each project owner. References will be contacted by the designated TPWD Contract Manager via email to substantiate the Project Experience provided. Negative responses or no responses from project reference owners and/or A/E firms that are familiar with Bidder's performance, depending on problems encountered, may be ground for disqualification.

Information requested may include any combination of the following:

- Owner Name
- Project Title & Location
- Initial Contract Amount
- Final Contract Amount
- Start Date
- Completion Date
- Statement on Quality of Work
- Statement on Job Coordination/Supervision
- Statement on Timeliness
- Statement on Change Order Pricing
- Additional Information (if any)

PROJECT EXPERIENCE FORM 1				
Project Name:				
Project Location:				
Project Owner Company Name:				
Project Owner's Address:				
Owner's Representative for this Pro	ject:			
Owner's Representative Phone:				
Owner's Representative Email Add	ress:			
Project A/E Company Name:				
Project A/E Contact Name:				
Project A/E Phone & Email Address	S:			
Original Contract Amount:	\$			
Final Contract Amount:	\$			
Describe Change Orders or other a	amend	ments that modified the contract a	mount.	
Project Start Date:				
Project Completion Date:				
Original Construction Duration:				
Final Construction Duration:				
Provide a brief explanation for varia	ances	and time extensions granted.		
Bidder's Key Personnel for this proj	ect, inc	cluding Project Superintendent		
NAME		TITLE	YEARS W/ BIDDER	TOTAL YEARS EXPERIENCE

Bidder's Major Subcontractors for the	is Project		
NAME	COMPANY NAME	YEARS W/ BIDDER	TOTAL YEARS EXPERIENCE
Brief Description of the Work			
Describe how this Project is compara	able to the Work required for this Project		
OPTIONAL – Insert Project Photo(s)			

PROJECT EXPERIENCE FORM 2				
Project Name:				
Project Location:				
Project Owner Company Name:				
Project Owner's Address:				
Owner's Representative for this P	oject:			
Owner's Representative Phone:				
Owner's Representative Email Ad	dress:			
Project A/E Company Name:				
Project A/E Contact Name:				
Project A/E Phone & Email Addres	SS:			
Original Contract Amount:	\$			
Final Contract Amount:	\$			
Describe Change Orders or other amendments that modified the contract amount.				
Project Start Date:				
Project Completion Date:				
Original Construction Duration:				
Final Construction Duration:				
Provide a brief explanation for variances and time extensions granted.				
Bidder's Key Personnel for this project, including Project Superintendent				
NAME		TITLE	YEARS W/ BIDDER	TOTAL YEARS EXPERIENCE

Bidder's Major Subcontractors for this Project				
NAME	COMPANY NAME	YEARS W/ BIDDER	TOTAL YEARS EXPERIENCE	
Brief Description of the Work				
Describe how this Project is compara	able to the Work required for this Project			
OPTIONAL – Insert Project Photo(s)				

PROJECT EXPERIENCE FORM 3					
Project Name:					
Project Location:					
Project Owner Company Name:					
Project Owner's Address:					
Owner's Representative for this Pr	oject:				
Owner's Representative Phone:					
Owner's Representative Email Add	dress:				
Project A/E Company Name:					
Project A/E Contact Name:					
Project A/E Phone & Email Addres	ss:				
Original Contract Amount:	\$				
Final Contract Amount:	\$				
Describe Change Orders or other	amend	ments that modified the contract ar	mount.		
Project Start Date:					
Project Completion Date:					
Original Construction Duration:					
Final Construction Duration:					
Provide a brief explanation for val	riances	and time extensions granted.			
Bidder's Key Personnel for this project, including Project Superintendent					
NAME		TITLE	YEARS W/ BIDDER	TOTAL YEARS EXPERIENCE	

Bidder's Major Subcontractors for this Project				
NAME	COMPANY NAME	YEARS W/ BIDDER	TOTAL YEARS EXPERIENCE	
Brief Description of the Work				
Describe how this Project is compara	able to the Work required for this Project			
OPTIONAL – Insert Project Photo(s)				

PROJECT EXPERIENCE FORM 4					
Project Name:					
Project Location:					
Project Owner Company Name:					
Project Owner's Address:					
Owner's Representative for this P	roject:				
Owner's Representative Phone:					
Owner's Representative Email Ac	ldress:				
Project A/E Company Name:					
Project A/E Contact Name:					
Project A/E Phone & Email Addre	ss:				
Original Contract Amount:	\$				
Final Contract Amount:	\$				
Describe Change Orders or othe	r amend	ments that modified the contract a	mount.		
Project Start Date:					
Project Completion Date:					
Original Construction Duration:					
Final Construction Duration:					
Provide a brief explanation for va	Provide a brief explanation for variances and time extensions granted.				
Bidder's Key Personnel for this project, including Project Superintendent					
NAME		TITLE	YEARS W/ BIDDER	TOTAL YEARS EXPERIENCE	

Bidder's Major Subcontractors for this Project				
NAME	COMPANY NAME	YEARS W/ BIDDER	TOTAL YEARS EXPERIENCE	
Brief Description of the Work				
Describe how this Project is compara	able to the Work required for this Project			
OPTIONAL – Insert Project Photo(s)				

PROJECT EXPERIENCE FORM 5				
Project Name:				
Project Location:				
Project Owner Company Name:				
Project Owner's Address:				
Owner's Representative for this Pr	oject:			
Owner's Representative Phone:				
Owner's Representative Email Add	dress:			
Project A/E Company Name:				
Project A/E Contact Name:				
Project A/E Phone & Email Addres	ss:			
Original Contract Amount:	\$			
Final Contract Amount:	\$			
Describe Change Orders or other amendments that modified the contract amount.				
Project Start Date:				
Project Completion Date:				
Original Construction Duration:				
Final Construction Duration:				
Provide a brief explanation for var	iances	and time extensions granted.		
Bidder's Key Personnel for this project, including Project Superintendent				
NAME		TITLE	YEARS W/ BIDDER	TOTAL YEARS EXPERIENCE

Bidder's Major Subcontractors for this Project				
NAME	COMPANY NAME	YEARS W/ BIDDER	TOTAL YEARS EXPERIENCE	
Brief Description of the Work				
Describe how this Project is compara	able to the Work required for this Project			
OPTIONAL – Insert Project Photo(s)				

# **ESSENTIAL CLAUSES, AFFIRMATIONS & ADDITIONAL CONTRACT REQUIREMENTS**

PROJECT MR11973 MOVE DUMP STATION AT BONHAM STATE PARK

SIGN AND SUBMIT WITH BID

### **ANTIQUITIES**

Bidder shall take precaution to avoid disturbing primitive records and antiquities of archaeological, paleontological, or historical significance. No objects of this nature shall be disturbed without written permission of Owner and the Texas Historical Commission. When such objects are uncovered unexpectedly, the Bidder shall stop all Work in close proximity and notify the ODR and the Texas Historical Commission of their presence and shall not disturb them until written permission and permit to do so is granted. All primitive rights and antiquities, as defined in Chapter 191, Texas Natural Resource Code, discovered on the Owner's property shall remain property of State of Texas, the Texas Historical Commission. It is determined by Owner, in consultation with the Texas Historical Commission that exploration or excavation of primitive records or antiquities on Project Site is necessary to avoid loss, Bidder shall cooperate in salvage work attendant to preservation.

## CYBERSECURITY TRAINING

Bidder shall ensure that any Bidder employee or subcontractor employee who has access to a state computer system or database shall complete a cybersecurity training program certified under Section 2054.519 of the Texas Government Code. Such training is required to occur during the contract term and the renewal period. Bidder shall provide Owner with verification of the completion of the requisite training.

## DAMAGE TO GOVERNMENT PROPERTY

In the event of loss, destruction or damage to any Owner or State of Texas government-owned, leased, or occupied property and equipment by Bidder or Bidder's employees, agents, subcontractors, suppliers, including any delivery or cartage company, in connection with any performance pursuant to the contract, Bidder shall be liable to Owner and the State of Texas the full cost of repair, reconstruction, or replacement of the lost, destroyed or damaged property. Bidder shall notify the Owner in writing of any such damage within one (1) calendar day. Bidder is responsible for the removal of all debris resulting from work performed under the contract. Bidder will reimburse Owner and the State of Texas for such property damage within ten (10) calendar days after Bidder's receipt of Agency's notice of amount due.

## **ENERGY POLICY AND CONSERVATION ACT**

Bidder acknowledges and agrees to comply with the mandatory standards and policies related to energy efficiency which are contained in the state energy conservation plan issued in compliance with the Energy Policy and Conservation Act (Pub. L. 94-163, 89 Stat.871).

## MANUFACTURED IRON OR STEEL PRODUCTS

Bidder acknowledges that TGC, Title 10, Subchapter F, §§ 2252.201-2252.205 requires that all iron or steel products produced through a manufacturing process used in this project must be produced in the United States. By signing this bid, Bidder certifies that its bid price represents full compensation for compliance with the requirements of TGC, Title 10, Subchapter F, §§ 2252.201-2252.205.

## NAME CHANGES AND SALES

If the Bidder changes its name or is sold to another entity, it must provide written notification to Owner. The Bidder, in its notice, shall describe the circumstances of the name change or sale, state its new name, provide the new Tax Identification Number, and describe how the change will impact its ability to perform the Contract. If the change entails personnel changes for personnel performing the responsibilities of the Contract for the Bidder, the Bidder shall identify the new personnel and provide resumes to Owner, if resumes were originally required by the Solicitation. Owner may request other information about the change and its impact on the Contract and the Bidder shall supply the requested information within five (5) working days of receipt of the request. Owner may terminate the Contract due to a sale of or change to the Bidder that materially alters the Bidder's ability to perform under the Contract. The Owner has the sole discretion to determine if termination is appropriate.

# **NON-DISCRIMINATION**

Bidder acknowledges it is subject to Title VI of the Civil Rights Act of 1964, Section 504 or Rehabilitation Act of 1973,

Title II of the Americans with Disabilities Act of1990, the Age Discrimination Act of 1975, Title IX of the Education Amendments of 1972, and offers all persons the opportunity to participate in programs or activities regardless of race, color, national origin, age, sex, or disability. Further, it is agreed that no individual will be turned away or otherwise denied access to or benefit from any program or activity that is directly associated with a program on the basis of race, color, national origin, age, and sex (in educational activities) or disability. Bidder shall ensure that this clause is included in all subcontracts.

# PATENTS, TRADEMARKS OR COPYRIGHTS

Bidder agrees to defend and indemnify the Owner and State from claims involving infringement or violation of patents, trademarks, copyrights, trade secrets, or other proprietary rights, arising out of the Owner's or the State's use of any good or service provided by the Bidder as a result of this solicitation.

### **BID ACCEPTANCE**

Bidder agrees that when written notice of bid acceptance is furnished by the Owner within sixty (60) calendar days after the bid opening date, the undersigned will, within the stipulated time, execute and deliver the contract and all required bonds, certificates of insurance, submittals, and Form 1295 to the Owner. Failure to timely provide the insurance certificate, bonds, and submittals shall be grounds for disqualification of bid and forfeiture of bid security. In such circumstances, TPWD shall be authorized to proceed with award to the next responsive, and responsible low bidder.

## **RESERVATION OF RIGHTS**

Bids will be evaluated, and determination of the award will be based on the Bidder's competency, responsiveness and responsibility. OWNER RESERVES THE RIGHT TO AWARD ANY COMBINATION OF BID ITEMS OR TO REJECT ALL BIDS.

### STATE AND FEDERAL LABOR LAWS

Bidder acknowledges and agrees that it shall comply with all labor laws established by State and Federal statutes in accordance with Uniform General Conditions, Article 2.

## STATE TAXATION, TEX TAX CODE, CHAPTER 171

Bidder represents and warrants that, the offeror is not currently delinquent in the payment of any franchise taxes owed the State of Texas under Chapter 171, Tax Code. Making a false statement as to corporate tax status is a material breach of contract.

## **ANTITRUST AFFIRMATION, TEX GOVT CODE § 2155.005**

Bidder represents and warrants that, in accordance with Section 2155.005 of the Texas Government Code, neither the offeror, nor the firm, corporation, partnership, or institution represented by the offeror, or anyone acting for such firm, corporation, or institution has (1) violated any provision of the Texas Free Enterprise and Antitrust Act of 1983, Chapter 15 of the *Texas Business and Commerce Code*, or the Federal antitrust laws, or (2) communicated directly or indirectly the contents of this bid to any competitor or any other person engaged in the same line of business as the bidder.

# ASSIGNMENT, TEX GOVT CODE § 2262.056(B)

Bidder shall not assign its rights under the contract or delegate the performance of its duties under the contract without prior written approval from the Owner. Any attempted assignment in violation of this provision is void and without effect.

## **BUY TEXAS AFFIRMATION, TEX GOVT CODE § 2155.4441**

In accordance with Section of the Texas Government Code, Bidder agrees that during the performance of a contract for services it shall purchase products and materials produced in Texas when they are available at a price and time comparable to products and materials produced outside this state.

# CHILD SUPPORT OBLIGATION AFFIRMATION, TEX FAM CODE § 231.006, 231.302

Under Section 231.006 of the Family Code, the Bidder certifies that the individual or business entity named in this bid is not ineligible to receive the specified payment and acknowledges that the contract may be terminated, and payment may be withheld if this certification is inaccurate in addition to other remedies set out in 231.006(f).

## **CONTRACTING INFORMATION RESPONSIBILITIES, TEX GOVT CODE § 552.372**

Bidder represents and warrants that it will comply with the requirements of Section 552.372(a) of the Texas Government Code. Bidder agrees to (1) preserve all contracting information related to the contract as provided by the records retention requirements applicable to the Owner for the duration of the contract, (2) promptly provide to the Owner any contracting information related to the contract that is in the custody or possession of the Bidder on request of the Owner, and (3) on termination or expiration of the contract, either provide at no cost to the Owner all contracting information related to the contract that is in the custody or possession of the Bidder or preserve the contracting information related to the contract as provided by the records retention requirements applicable to the Owner Except as provided by Section 552.374(c) of the Texas Government Code, the requirements of Subchapter J, Chapter 552 of the Government Code, may apply to the contract and the Bidder agrees that the contract can be terminated if the Bidder knowingly or intentionally fails to comply with a requirement of that subchapter.

## COVID-19 VACCINE PASSPORT PROHIBITION, TEX HEALTH & SAFETY CODE § 161.0085

Bidder certifies that it does not require its customers to provide any documentation certifying the customer's COVID-19 vaccination or post-transmission recovery on entry to, to gain access to, or to receive service from the Bidder's business. Bidder acknowledges that such a vaccine or recovery requirement would make Bidder ineligible for a state-funded contract.

# CRITICAL INFRASTRUCTURE AFFIRMATION, TEX GOVT CODE § 2275.0102

Pursuant to Government Code Section 2275.0102, Respondent certifies that neither it nor its parent company, nor any affiliate of Respondent or its parent company, is: (1) majority owned or controlled by citizens or governmental entities of China, Iran, North Korea, Russia, or any other country designated by the Governor under Government Code Section 2275.0103, or (2) headquartered in any of those countries.

**DEALINGS WITH PUBLIC SERVANTS AFFIRMATION, TEX GOVT CODE § 572.051(A)(1), 2155.003, 34 TAC § 20.157** Pursuant to Section 2155.003 of the Texas Government Code, Bidder represents and warrants that it has not given, offered to give, nor intends to give at any time hereafter any economic opportunity, future employment, gift, loan, gratuity, special discount, trip, favor, or service to a public servant in connection with the contract.

## **DEBTS AND DELINQUENCIES AFFIRMATION, TEX GOVT CODE § 2252.903**

Respondent agrees that any payments due under the contract shall be directly applied towards eliminating any debt or delinquency it has to the State of Texas including, but not limited to, delinquent taxes, delinquent student loan payments, and delinquent child support.

# DISASTER RECOVERY PLAN, TEX GOVT CODE § 441.190, 13 TAC § 6.94(A)(9)

Upon request of Owner, Bidder shall provide the descriptions of its business continuity and disaster recovery plans.

## DISCLOSURE OF PRIOR STATE EMPLOYMENT, TEX GOVT CODE § 2254.033

In accordance with Section 2254.033 of the Texas Government Code, relating to consulting services, Bidder certifies that it does not employ an individual who has been employed by Agency or another agency at any time during the two years preceding the submission of the Bid or, in the alternative, Bidder has disclosed in its Bid the following: (i) the nature of the previous employment with Agency or the other agency; (ii) the date the employment was terminated; and (iii) the annual rate of compensation for the employment at the time of its termination.

## DISPUTE RESOLUTION, TEX. CIV. PRAC. & REM. CODE CH 114

Subject to Texas Government Code, Section 2260.002, the dispute resolution process provided for in Chapter 2260 of the Texas Government Code and set forth below in subsections (a)-(d) shall be used by the parties to attempt to resolve all disputes arising under this contract. In accordance with the Texas Civil Practice and Remedies Code, Section 114.005, the parties agree claims encompassed by Texas Government Code, Section 2260.002(3) and Texas Civil Practice and Remedies Code Section 114.002 shall be governed by the dispute resolution process set forth below in subsections (a)- (d).

(a) Notwithstanding Texas Government Code, Chapter 2260.002(3) and Chapter 114.012 and any other statute or applicable law, if the Bidder's claim for breach of contract cannot be resolved by the parties in the ordinary course of business, Bidder may make a claim against Owner for breach of contract and the Owner may assert a counterclaim against the Bidder as is contemplated by Texas Government Code, Chapter 2260, Subchapter B. In such event, Bidder must provide written notice to Owner of a claim for breach of the contract not later than the 180<sup>th</sup> day after the date of

the event giving rise to the claim. The notice must state with particularity: (1) the nature of the alleged breach; (2) the amount the Bidder seeks as damages; and (3) the legal theory of recovery.

- (b) The chief administrative officer, or if designated in the contract, another officer of the Owner, shall examine the claim and any counterclaim and negotiate with the Bidder in an effort to resolve them. The negotiation must begin no later than the 120th day after the date the claim is received, as is contemplated by Texas Government Code, Chapter 2260, Section 2260,052.
- (c) If the negotiation under paragraph (b) above results in the resolution of some disputed issues by agreement or in a settlement, the parties shall reduce the agreement or settlement to writing and each party shall sign the agreement or settlement. A partial settlement or resolution of a claim does not waive a party's rights under this contract as to the parts of the claim that are not resolved.
- (d) If a claim is not entirely resolved under paragraph (b) above, on or before the 270th day after the date the claim is filed with Owner, unless the parties agree in writing to an extension of time, the parties may agree to mediate a claim made under this dispute resolution procedure. This dispute resolution procedure is the Bidder's sole and exclusive process for seeking a remedy for an alleged breach of contract by the Owner if the parties are unable to resolve their disputes as described in this section.
- (e) Nothing in the contract shall be construed as a waiver of the State's or the Owner's sovereign immunity. This contract shall not constitute or be construed as a waiver of any of the privileges, rights, defenses, remedies, or immunities available to the State of Texas. The failure to enforce, or any delay in the enforcement, of any privileges, rights, defenses, remedies, or immunities available to the State of Texas under this contract or under applicable law shall not constitute a waiver of such privileges, rights, defenses, remedies, or immunities or be considered as a basis for estoppel. Owner does not waive any privileges, rights, defenses, or immunities available to Owner by entering into this contract or by its conduct, or by the conduct of any representative of Owner, prior to or subsequent to entering into this contract.
- (f) Compliance with the dispute resolution process provided for in Texas Government Code, Chapter 2260, subchapter B and incorporated by reference in subsection (a)-(d) above is a condition precedent to the Bidder: (1) filing suit pursuant to Chapter 114 of the Civil Practices and Remedies Code; or (2) initiating a contested case hearing pursuant to Subchapter C of Chapter 2260 of the Texas Government Code.

# **ENERGY COMPANY BOYCOTTS, TEX GOVT CODE § 2276.002**

Bidder represents and warrants that: (1) it does not, and will not for the duration of the contract, boycott energy companies or (2) the verification required by Section 2274.002 of the Texas Government Code does not apply to the contract. If circumstances relevant to this provision change during the course of the contract, Bidder shall promptly notify Owner.

## **ENTITIES THAT BOYCOTT ISRAEL, TEX GOVT CODE § 2271.002**

If Bidder is required to make a certification pursuant to Section 2271.001 of the Texas Government Code, Bidder certifies that Bidder does not boycott Israel and will not boycott Israel during the term of the contract resulting from this solicitation. If Bidder does not make that certification, Bidder must indicate that in its bid and state why the certification is not required.

## E-VERIFY PROGRAM, EXECUTIVE ORDER NO. RP-80, TEX. ATT'Y GEN. OP. NO. KP-70 (2016)

Bidder certifies that for contracts for services, Bidder shall utilize the U.S. Department of Homeland Security's E-Verify system during the term of the contract to determine the eligibility of: 1. all persons employed by Bidder to perform duties within Texas; and 2. all persons, including subcontractors, assigned by Bidder to perform work pursuant the contract within the United States of America. Bidder shall provide, upon request of Texas Parks and Wildlife Department, an electronic copy of the confirmation or tentative non-confirmation screen containing the E-Verify case verification number for attachment to the Form I-9 for the three most recent hires that match the criteria above, by the Bidder, and Bidder's subcontractors, as proof that this provision is being followed. If it is determined that Bidder has violated the certifications set forth in this Section, then (1) Bidder shall be in breach of contract, (2) TPWD shall have the option to terminate the contract for cause without prior notice, and (3) in addition to any other rights or remedies available to TPWD under the contract, Bidder shall be responsible for all costs incurred by TPWD to obtain substitute services to replace the terminated Contract.

# EXCESS OBLIGATIONS PROHIBITED, TEX CONST ART III § 49A, TEX CONST ART VIII § 6

Any contract resulting from this solicitation is subject to termination or cancellation, without penalty to Owner, either in whole or in part, subject to the availability of state funds. Owner is a state Owner whose authority and appropriations are subject to actions of the Texas Legislature. If Owner becomes subject to a legislative change, revocation of statutory

authority, or lack of appropriated funds that would render either Owner's or Bidder's delivery or performance under the contract impossible or unnecessary, the contract will be terminated or cancelled and be deemed null and void. In the event of a termination or cancellation under this Section, Owner will not be liable to Bidder for any damages, that are caused or associated with such termination, or cancellation, and Owner will not be required to give prior notice.

#### **EXCLUDED PARTIES, EXECUTIVE ORDER NO. 13224**

Bidder certifies that it is not listed in the prohibited vendors list authorized by Executive Order No. 13224, "Blocking Property and Prohibiting Transactions with Persons Who Commit, Threaten to Commit, or Support Terrorism", published by the United States Department of the Treasury, Office of Foreign Assets Control.

#### **EXECUTIVE HEAD OF A STATE AGENCY AFFIRMATION, TEX GOVT CODE § 669.003**

Under Section 669.003 of the *Texas Government Code*, Bidder certifies that it does not employ, or has disclosed its employment of, any former executive head of the Owner. Bidder must provide the following information in the bid.

Name of Former Executive
Position with Bidder
Date of Employment with Bidder
Name of State Owner
Date of Separation from State Owner

#### FALSE STATEMENTS, TEX GOVT CODE § 2155.007(A)(2)

Respondent represents and warrants that all statements and information prepared and submitted in this document are current, complete, true, and accurate. Submitting a Response with a false statement or material misrepresentations made during the performance of a contract is a material breach of contract and may void the submitted Response and any resulting contract.

#### FINANCIAL PARTICIPATION PROHIBITED AFFIRMATION, TEX GOVT CODE § 2155.004

Pursuant to Section 2155.004(a) of the Texas Government Code, Bidder certifies that neither Bidder nor any person or entity represented by Bidder has received compensation from Owner to participate in the preparation of the specifications or solicitation on which this bid or contract is based. Under §2155.004(b) of the Texas Government Code, Bidder certifies that the individual or business entity named in this bid or contract is not ineligible to receive the specified contract and acknowledges that the contract may be terminated, and payment withheld if this certification is inaccurate.

#### FIREARM ENTITIES AND TRADE ASSOCIATIONS DISCRIMINATION. TEX GOVT CODE § 2274

Bidder verifies that: (1) it does not, and will not for the duration of the contract, have a practice, policy, guidance, or directive that discriminates against a firearm entity or firearm trade association or (2) the verification required by Section 2274.002 of the Texas Government Code does not apply to the contract. If circumstances relevant to this provision change during the course of the contract, Bidder shall promptly notify Owner.

#### FOREIGN TERRORIST ORGANIZATIONS, TEX GOVT CODE § 2252.152

Section 2252.152 of the Texas Government Code prohibits Owner from awarding a contract to any person who does business with Iran, Sudan, or a foreign terrorist organization as defined in Section 2252.151 of the Texas Government Code. Bidder certifies that it is not ineligible to receive the contract.

#### **GOVERNING LAW AND VENUE, TEX GOVT CODE § 2155.0012**

The contract shall be governed by and construed in accordance with the laws of the State of Texas, without regard to the conflicts of law provisions. The venue of any suit arising under the contract is fixed in any court of competent jurisdiction of Travis County, Texas, unless the specific venue is otherwise identified in a statute which directly names or otherwise identifies its applicability to the contracting Agency.

#### **HUMAN TRAFFICKING PROHIBITION, TEX GOVT CODE § 2155.0061**

Under Section 2155.0061 of the Texas Government Code, the Bidder certifies that the individual or business entity named in this Bid or contract is not ineligible to receive the specified contract and acknowledges that this contract may be terminated, and payment withheld if this certification is inaccurate.

#### INDEMNIFICATION (GENERAL), TEX CONST ART VIII § 6

BIDDER SHALL DEFEND, INDEMNIFY AND HOLD HARMLESS THE STATE OF TEXAS AND OWNER, AND/OR THEIR OFFICERS, AGENTS, EMPLOYEES, REPRESENTATIVE, CONTRACTORS, ASSIGNEES, AND OR DESIGNEES FROM ANY AND ALL LIABILITY, ACTIONS, CLAIMS, DEMANDS OR SUITS, AND ALL RELATED COSTS, ATTORNEY FEES, AND EXPENSES ARISING OUT OF, OR RESULTING FROM ANY ACTS OR OMISSIONS OF RESPONDENT OR ITS AGENTS, EMPLOYEES, SUBCONTRACTORS, ORDER FULFILLERS, OR SUPPLIERS OF SUBCONTRACTORS IN THE EXECUTION OR PERFORMANCE OF THE CONTRACT AND ANY PURCHASE ORDERS ISSUED UNDER THE CONTRACT. THE DEFENSE SHALL BE COORDINATED BY OFFEROR WITH THE OFFICE OF THE TEXAS ATTORNEY GENERAL WHEN TEXAS STATE AGENCIES ARE NAMED DEFENDANTS IN ANY LAWSUIT AND OFFEROR MAY NOT AGREE TO ANY SETTLEMENT WITHOUT FIRST OBTAINING THE CONCURRENCE FROM THE OFFICE OF THE ATTORNEY GENERAL. BIDDER AND AGENCY AGREED TO FURNISH TIMELY WRITTEN NOTICE TO EACH OTHER OF ANY SUCH CLAIM.

#### NO CONFLICTS OF INTEREST, TEX GOVT CODE §§ 2252.908, 2254.032, 2261.252(B)

Bidder represents and warrants that the provision of goods and services or other performance under the contract will not constitute an actual or potential conflict of interest or reasonably create an appearance of impropriety.

#### PRIOR DISASTER RELIEF CONTRACT VIOLATION, TEX GOVT CODE §§ 2155.006, 2261.053

Under Sections 2155.006 and 2261.053 of the Texas Government Code, the Bidder certifies that the individual or business entity named in this bid or contract is not ineligible to receive the specified contract and acknowledges that this contract may be terminated, and payment withheld if this certification is inaccurate.

#### PUBLIC INFORMATION ACT, TEX GOVT CODE CHAPTER 552, TEX GOVT CODE § 2252.907

Information, documentation, and other material in connection with this Solicitation or any resulting contract may be subject to public disclosure pursuant to Chapter 552 of the Texas Government Code (the "Public Information Act"). In accordance with Section 2252.907 of the Texas Government Code, Bidder is required to make any information created or exchanged with the State pursuant to the contract, and not otherwise excepted from disclosure under the Texas Public Information Act, available in a format that is accessible by the public at no additional charge to the State.

#### SIGNATURE AUTHORITY, TEX GOVT CODE § 2155.0012

By submitting the Bid, Bidder represents and warrants that the individual submitting this document and the documents made part of this Offer is authorized to sign such documents on behalf of the Bidder and to bind the Bidder under any contract that may result from the submission of this Bid.

#### STATE AUDITOR'S RIGHT TO AUDIT, TEX GOVT CODE § 2262.154

The state auditor may conduct an audit or investigation of any entity receiving funds from the state directly under the contract or indirectly through a subcontract under the contract. The acceptance of funds directly under the contract or indirectly through a subcontract under the contract acts as acceptance of the authority of the state auditor, under the direction of the legislative audit committee, to conduct an audit or investigation in connection with those funds. Under the direction of the legislative audit committee, an entity that is the subject of an audit or investigation by the state auditor must provide the state auditor with access to any information the state auditor considers relevant to the investigation or audit.

#### SUSPENSION AND DEBARMENT, TEX GOVT CODE § 2155.077

Respondent certifies that it and its principals are not suspended or debarred from doing business with the state or federal government as listed on the State of Texas Debarred Vendor List maintained by the Texas Comptroller of Public Accounts and the System for Award Management (SAM) maintained by the General Services Administration.

#### TELEVISION EQUIPMENT RECYCLING PROGRAM, TEX HEALTH & SAFETY CODE § 361.991(C)

If Respondent is submitting a Response for the purchase or lease of covered television equipment, then Respondent certifies that it is compliant with Subchapter Z, Chapter 361 of the Texas Health and Safety Code related to the Television Equipment Recycling Program.

#### TERMS AND CONDITIONS ATTACHED TO RESPONSE, TEX GOVT CODE § 2155.0012

Any terms and conditions attached to a Bid will not be considered unless specifically referred to in the Bid.

#### TEXAS BIDDER AFFIRMATION, TEX GOVT CODE § 2155.444(C)

Bidder certifies that if a Texas address is shown as the address of the Bidder on this Bid, Bidder qualifies as a Texas Bidder as defined in Section 2155.444(c) of the Texas Government Code.

#### **TEXAS GOVERNOR EXECUTIVE ORDER GA-48**

Respondent certifies that neither it, nor its holding companies or subsidiaries, is:

- (a) Listed in Section 889 of the 2019 National Defense Authorization Act;
- (b) Listed in Section 1260H of the 2021 National Defense Authorization Act; or
- (c) Owned by the government of a country on the U.S. Department of Commerce's foreign adversaries list under 15 C.F.R Section 791.4; or
- (d) Controlled by any governing or regulatory body located in a country on the U.S. Department of Commerce's foreign adversaries list under 15 C.F.R Section 791.4.

#### ABORTION PROVIDER AND AFFILIATE TRANSACTIONS PROHIBITED

Bidder represents and warrants that the contract is not a taxpayer resource transaction prohibited by Section 2273.003 of the Texas Government Code and that payments made by Owner to Bidder and Bidder's receipt of appropriated funds under the contract are not prohibited by Article IX, Section 6.24 of the General Appropriations Act.

#### AGENCY'S RIGHT TO AUDIT

Bidder will make available at reasonable times and upon reasonable notice, and for reasonable periods, work papers, reports, books, records, and supporting documents kept current by Bidder pertaining to the contract for purposes of inspecting, monitoring, auditing, or evaluating by Owner and the State of Texas. Bidder understands that acceptance of funds under this contract acts as acceptance of the authority of the State Auditor's Office, Owner, or any successor agency, to conduct an audit or investigation in connection with those funds. Bidder further agrees to cooperate fully with the above parties in the conduct of the audit or investigation, including providing all records requested. Pursuant to Section 2262.154 of the Texas Government Code, the state auditor may conduct an audit or investigation of any entity receiving funds from the state directly under any contract or indirectly through a subcontract under the contract. The acceptance of funds by the Bidder or any other entity or person directly under the contract or indirectly through a subcontract under the contract acts as acceptance of the authority of the state auditor, under the direction of the legislative audit committee, to conduct an audit or investigation in connection with those funds. Under the direction of the legislative audit committee, the Bidder or other entity that is the subject of an audit or investigation by the state auditor must provide the state auditor with access to any information the state auditor considers relevant to the investigation or audit. Bidder shall ensure that this paragraph concerning the State's authority to audit funds received indirectly by subcontractor through Bidder and the requirement to cooperate is included in any subcontract it awards. Bidder shall maintain and retain supporting fiscal and any other documents relevant to showing that any payments under this Contract funds were expended in accordance with the laws and regulations of the State of Texas, including but not limited to, requirements of the Comptroller of the State of Texas and the State Auditor. Bidder shall maintain all such documents and other records relating to this Contract and the State's property for a period of seven (7) years after the date of submission of the final invoices or until a resolution of all billing questions, whichever is later. Bidder shall make available at reasonable times and upon reasonable notice, and for reasonable periods, all documents and other information related to the work of this Contract. Bidder and the subcontractors shall provide the State Auditor with any information that the State Auditor deems relevant to any investigation or audit. Bidder must retain all work and other supporting documents pertaining to this Contract, for purposes of inspecting, monitoring, auditing, or evaluating by OWNER and any authorized agency of the State of Texas, including an investigation or audit by the State Auditor. Bidder shall cooperate with any authorized agents of the State of Texas and shall provide them with prompt access to all of such State's work as requested. Bidder's failure to comply with this Section shall constitute a material breach of this Contract and shall authorize OWNER and the State of Texas to immediately assess appropriate damages for such failure.

#### AMERICANS WITH DISABILITIES ACT

Bidder represents and warrants its compliance with the requirements of the Americans With Disabilities Act (ADA) and its implementing regulations, as each may be amended.

#### **BINDING EFFECT**

The contract shall inure to the benefit of, be binding upon, and be enforceable against, each Party and their respective permitted successors, assigns, transferees, and delegates.

#### **CHANGE IN LAW AND COMPLIANCE WITH LAWS**

Any alterations, additions, or deletions to the terms of the contract that are required by changes in federal or state law or regulations are automatically incorporated into the contract without written amendment hereto and shall become effective on the date designated by such law or by regulation.

#### DISCLOSURE OF INTERESTED PARTIES

Bidder represents and warrants that if selected for award of a contract as a result of the Solicitation, Bidder will submit to Owner a Certificate of Interested Parties prior to contract execution in accordance with Section 2252.908 of the Texas Government Code. Additional information can be found at: <a href="https://www.ethics.state.tx.us/whatsnew/elf">https://www.ethics.state.tx.us/whatsnew/elf</a> info form1295.htm

#### **ELECTRICAL ITEMS**

All electrical items must meet all applicable OSHA standards and regulations, and bear the appropriate listing from Underwriters Laboratory (UL), Factory Mutual Resource Corporation (FMRC), or National Electrical Manufacturers Association (NEMA).

#### **EQUAL EMPLOYMENT OPPORTUNITY**

Bidder represents and warrants its compliance with all applicable duly enacted state and federal laws governing equal employment opportunities.

#### FEDERAL OCCUPATIONAL SAFETY AND HEALTH LAW

Bidder represents and warrants that all articles and services shall meet or exceed the safety standards established and promulgated under the Federal Occupational Safety and Health Act of 1970, as amended (29 U.S.C. Chapter 15).

#### FEDERAL, STATE AND LOCAL REQUIREMENTS

Bidder shall demonstrate on-site compliance with the Federal Tax Reform Act of 1986, Section 1706, amending Section 530 of the Revenue Act of 1978, dealing with issuance of Form W-2's to common law employees. Bidder is responsible for both federal and State unemployment insurance coverage and standard Worker's Compensation insurance coverage. Bidder shall comply with all federal and State tax laws and withholding requirements. The State of Texas shall not be liable to Bidder or its employees for any Unemployment or Worker's Compensation coverage or federal or State withholding requirements. Bidder shall indemnify the State of Texas and shall pay all costs, penalties or losses resulting from Bidder's omission or breach of this Section.

#### **FORCE MAJEURE**

Neither Bidder nor Owner shall be liable to the other for any delay in, or failure of performance, of any requirement included in the contract caused by force majeure. The existence of such causes of delay or failure shall extend the period of performance until after the causes of delay or failure have been removed provided the non-performing party exercises all reasonable due diligence to perform. Force majeure is defined as acts of God, war, fires, explosions, hurricanes, floods, failure of transportation, or other causes that are beyond the reasonable control of either party and that by exercise of due foresight such party could not reasonably have been expected to avoid, and which, by the exercise of all reasonable due diligence, such party is unable to overcome. The Owner may grant relief from performance of contract if the Bidder is prevented from performance by such an act. The burden of proof for the need of such relief shall rest upon the Bidder. To obtain release based on force majeure, the Bidder shall file a written request with the Owner.

#### **IMMIGRATION**

Bidder represents and warrants that it shall comply with the requirements of the Immigration and Nationality Act (8 U.S.C.§ 1101 et seq.) and all subsequent immigration laws and amendments.

#### IMMIGRATION REFORM

The Bidder represents and warrants that it shall comply with the requirements of the Immigration Reform and Control Act of 1986 and 1990 regarding employment verification and retention of verification forms for any individuals hired on or after November 6, 1986, who will perform any labor or services under the Contract and the Illegal Immigration Reform and Immigrant Responsibility Act of 1996 (IIRIRA) enacted on September 30, 1996.

#### INDEPENDENT CONTRACTOR

Bidder acknowledges and agrees that it is furnishing products and services in the capacity of an independent contractor and that Bidder, and its personnel are not employees of the Owner or the State of Texas. Neither Bidder nor Owner is an agent of the other and neither may make any commitments on the other party's behalf. Should Bidder subcontract any of the services required in the contract, Bidder expressly understands and acknowledges that in entering into such subcontract(s), Owner is in no manner liable to any subcontractor(s) of Bidder. In no event shall this provision relieve Bidder of the responsibility for ensuring that the services performed under all subcontracts are rendered in compliance with the contract. Bidder shall have no claim against Owner for vacation pay, sick leave, retirement benefits, social security, worker's compensation, health or disability benefits, unemployment insurance benefits, or employee benefits of any kind. The contract shall not create any joint venture, partnership, agency, or employment relationship between Bidder and Owner.

#### **LEGAL AND REGULATORY ACTIONS**

Bidder represents and warrants that it is not aware of and has received no notice of any court or governmental Owner actions, proceedings or investigations, etc., pending or threatened against Bidder or any of the individuals or entities included in the Response within the five (5) calendar years immediately preceding the submission of the Response that would or could impair Bidder's performance under the contract, relate to the solicited or similar goods or services, or otherwise be relevant to Owner's consideration of the Response. If Bidder is unable to make the preceding representation and warranty, then Bidder instead represents and warrants that it has included as a detailed attachment in its Response a complete disclosure of any such court or governmental Owner actions, proceedings or investigations, etc. that would or could impair Bidder's performance under the contract, relate to the solicited or similar goods or services, or otherwise be relevant to Owner's consideration of the Response. In addition, Bidder represents and warrants that it shall notify Owner in writing within five (5) business days of any changes to the representations or warranties in this clause and understands that failure to so timely update Owner shall constitute breach of contract and may result in immediate termination of the contract.

#### LIMITATION ON AUTHORITY

Bidder shall have no authority to act for or on behalf of Owner or the State of Texas except as expressly provided for in the contract; no other authority, power or use is granted or implied. Bidder may not incur any debt, obligation, expense, or liability of any kind on behalf of Owner or the State of Texas.

#### LOBBYING PROHIBITION

Bidder represents and warrants that Owner's payments to Bidder and Bidder's receipt of appropriated or other funds under the contract are not prohibited by Sections 556.005 or 556.0055 of the Texas Government Code.

#### **MEDIA RELEASES**

Bidder shall not use Owner's name, logo, or other likeness in any press release, marketing material, or other announcement without Owner's prior written approval. Owner does not endorse any vendor, commodity, or service. Bidder is not authorized to make or participate in any media releases or public announcements pertaining to this procurement, the Response, or the services to which they relate without Owner's prior written consent, and then only in accordance with explicit written instructions from Owner.

#### NO FELONY CRIMINAL CONVICTIONS

Bidder represents that neither Bidder nor any of its employees, agents, or representatives, including any subcontractors and employees, agents, or representative of such subcontractors, have been convicted of a felony criminal offense or that if such a conviction has occurred Bidder has fully advised Owner in writing of the facts and circumstances surrounding the convictions.

#### NO IMPLIED WAIVER

The failure of a Party to insist at any time upon the strict performance of any covenant or agreement or to exercise any option, right, power, or remedy contained in the contract shall not be construed as a waiver or a relinquishment thereof for the future.

#### NO THIRD-PARTY BENEFICIARIES

The contract is made solely and specifically among and for the benefit of the parties named herein and their respective successors and assigns, and no other person shall have any right, interest, or claims hereunder or be entitled to any

benefits pursuant to or on account of the contract as a third-party beneficiary or otherwise.

#### PERMITS, CERTIFICATIONS, AND LICENSES

Bidder represents and warrants that it has determined what licenses, certifications and permits are required under the contract and has acquired all applicable licenses, certifications, and permits.

#### RECORDS RETENTION

Bidder shall maintain and retain all records relating to the performance of the contract including supporting fiscal documents adequate to ensure that claims for contract funds are in accordance with applicable State of Texas requirements. These records will be maintained and retained by Bidder for a period of seven (7) years after the contract expiration date or until all audit, claim, and litigation matters are resolved, whichever is later.

#### **REFUND**

Bidder will promptly refund or credit within thirty (30) calendar days any funds erroneously paid by Owner which are not expressly authorized under the contract.

#### RESTRICTED EMPLOYMENT FOR CERTAIN STATE PERSONNEL

Pursuant to Section 572.069 of the Texas Government Code, Bidder certifies that it has not employed and will not employ a former state officer or employee who participated in a procurement or contract negotiations for Owner involving Bidder within two (2) years after the date that the contract is signed, or the procurement is terminated or withdrawn. This certification only applies to former state officers or employees whose state service or employment ceased on or after September 1, 2015.

#### SECURE ERASURE OF HARD DISK CAPABILITY

All equipment provided to Owner by Bidder that is equipped with hard disk drives (i.e., computers, telephones, printers, fax machines, scanners, multifunction devices, etc.) shall have the capability to securely erase data written to the hard drive prior to final disposition of such equipment, either at the end of the equipment's useful life or the end of the related services agreement for such equipment, in accordance with 1 TAC § Chapter 202.

#### **SEVERABILITY**

If any provision of the contract is construed to be illegal or invalid, such construction will not affect the legality or validity of any of its other provisions. The illegal or invalid provision will be deemed severable and stricken from the contract as if it had never been incorporated herein, but all other provisions will continue in full force and effect.

#### SOVEREIGN IMMUNITY

The Parties expressly agree that no provision of the contract is in any way intended to constitute a waiver by the Owner or the State of Texas of any immunities from suit or from liability that the Owner or the State of Texas may have by operation of law. This Contract shall not constitute or be construed as a waiver of any of the privileges, rights, defenses, remedies, or immunities available to the Owner or the State of Texas. The failure to enforce or any delay in the enforcement of any privileges, rights, defenses, remedies, or immunities available to the Owner or the State of Texas under this Contract or under applicable law shall not constitute a waiver of such privileges, rights, defenses, or immunities or be considered as a basis for estoppel. The Owner does not waive any privileges, rights, defenses, or immunities available to the Owner by entering into this Contract or by its conduct prior to or subsequent to entering into this Contract.

#### **SUBCONTRACTORS**

Bidder may not subcontract any or all of the work and/or obligations due under the contract without prior written approval of the Owner. Subcontracts, if any, entered into by the Bidder shall be in writing and be subject to the requirements of the contract. Should Bidder subcontract any of the services required in the contract, Bidder expressly understands and acknowledges that in entering into such subcontract(s), Owner is in no manner liable to any subcontractor(s) of Bidder. In no event shall this provision relieve Bidder of the responsibility for ensuring that the services performed under all subcontracts are rendered in compliance with the contract.

#### **SURVIVAL**

Expiration or termination of the contract for any reason does not release Bidder from any liability or obligation set forth in the contract that is expressly stated to survive any such expiration or termination, that by its nature would be intended

to be applicable following any such expiration or termination, or that is necessary to fulfill the essential purpose of the contract, including without limitation the provisions regarding warranty, indemnification, confidentiality, and rights and remedies upon termination.

#### **TAXES**

Purchases made for State of Texas use are exempt from the State Sales Tax and Federal Excise Tax. Owner will furnish Tax Exemption Certificates upon request. Bidder represents and warrants that it shall pay all taxes or similar amounts resulting from the contract, including, but not limited to, any federal, State, or local income, sales or excise taxes of Bidder or its employees. Owner shall not be liable for any taxes resulting from the contract.

#### **UNFAIR BUSINESS PRACTICES**

Bidder represents and warrants that it has not been the subject of allegations of Deceptive Trade Practices violations under Chapter 17 of the Texas Business and Commerce Code, or allegations of any unfair business practice in any administrative hearing or court suit and that Bidder has not been found to be liable for such practices in such proceedings. Bidder certifies that it has no officers who have served as officers of other entities who have been the subject of allegations of Deceptive Trade Practices violations or allegations of any unfair business practices in an administrative hearing or court suit and that such officers have not been found to be liable for such practices in such proceedings.

BIDDER'S CERTIFICATION: I hereby certify that all information provided with the bid, above and attached is true and correct. Furthermore, I hereby authorize Texas Parks and Wildlife Department to contact the references listed and authorized release of information from such references to Texas Parks and Wildlife Department. I certify that my firm is not debarred or suspended from performing work for the U.S.A. or the State of Texas.

BIDDER'S AFFIRMATION: SIGNING THIS BID WITH A FALSE STATEMENT OR MATERIAL MISREPRESENTATIONS MADE DURING THE PERFORMANCE OF A CONTRACT IS A MATERIAL BREACH OF CONTRACT AND SHALL VOID THE SUBMITTED BID OR ANY RESULTING CONTRACTS.

Name of Contracting Firm	Authorized Signature Date
Street Address	Printed Name
City State Zip	Title
Office Phone Number	Direct Phone Number
Email address	Cell Phone Number
Texas Identification Number (TIN)	Federal Employers Identification Number (EIN)

 $\textbf{THIS COMPLETED FORM IN ITS ENTIRETY, ALONG WITH THE REQUESTED DOCUMENTS AS LISTED IN THE IFB, MUST BE UPLOADED INTO BID PORTAL\\$ 

Rev. 2/17



# HUB Subcontracting Plan (HSP) QUICK CHECKLIST

While this HSP Quick Checklist is being provided to merely assist you in readily identifying the sections of the HSP form that you will need to complete, it is very important that you adhere to the instructions in the HSP form and instructions provided by the contracting agency.

- If you will be awarding all of the subcontracting work you have to offer under the contract to only Texas certified HUB vendors, complete:
  - Section 1 Respondent and Requisition Information
  - Section 2 a. Yes, I will be subcontracting portions of the contract.
  - Section 2 b. List all the portions of work you will subcontract, and indicate the percentage of the contract you expect to award to Texas certified HUB vendors.
  - Section 2 c. Yes
  - Section 4 Affirmation
  - GFE Method A (Attachment A) Complete an Attachment A for each of the subcontracting opportunities you listed in Section 2 b.
- If you will be subcontracting any portion of the contract to Texas certified HUB vendors and Non-HUB vendors, and the aggregate percentage of all the subcontracting work you will be awarding to the Texas certified HUB vendors with which you do not have a continuous contract\* in place for more than five (5) years meets or exceeds the HUB Goal the contracting agency identified in the "Agency Special Instructions/Additional Requirements", complete:
  - Section 1 Respondent and Requisition Information
  - Section 2 a. Yes, I will be subcontracting portions of the contract.
  - Section 2 b. List all the portions of work you will subcontract, and indicate the percentage of the contract you expect to award to Texas certified HUB vendors and Non-HUB vendors.
  - Section 2 c. No
  - Section 2 d. Yes
  - Section 4 Affirmation
  - GFE Method A (Attachment A) Complete an Attachment A for each of the subcontracting opportunities you listed in Section 2 b.
- If you will be subcontracting any portion of the contract to Texas certified HUB vendors and Non-HUB vendors or only to Non-HUB vendors, and the aggregate percentage of all the subcontracting work you will be awarding to the Texas certified HUB vendors with which you do not have a continuous contract\* in place for more than five (5) years does not meet or exceed the HUB Goal the contracting agency identified in the "Agency Special Instructions/Additional Requirements", complete:
  - Section 1 Respondent and Requisition Information
  - Section 2 a. Yes, I will be subcontracting portions of the contract.
  - Section 2 b. List all the portions of work you will subcontract, and indicate the percentage of the contract you expect to award to Texas certified HUB vendors and Non-HUB vendors.
  - Section 2 c. No
  - Section 2 d. No
  - Section 4 Affirmation
  - GFE Method B (Attachment B) Complete an Attachment B for each of the subcontracting opportunities you listed in Section 2 b.
- If you will not be subcontracting any portion of the contract and will be fulfilling the entire contract with your own resources (i.e., employees, supplies, materials and/or equipment), complete:
  - Section 1 Respondent and Requisition Information
  - Section 2 a. No, I will not be subcontracting any portion of the contract, and I will be fulfilling the entire contract with my own resources.
  - Section 3 Self Performing Justification
  - Section 4 Affirmation

\*Continuous Contract: Any existing written agreement (including any renewals that are exercised) between a prime contractor and a HUB vendor, where the HUB vendor provides the prime contractor with goods or service, to include under the same contract for a specified period of time. The frequency the HUB vendor is utilized or paid during the term of the contract is not relevant to whether the contract is considered continuous. Two or more contracts that run concurrently or overlap one another for different periods of time are considered by CPA to be individual contracts rather than renewals or extensions to the original contract. In such situations the prime contractor and HUB vendor are entering (have entered) into "new" contracts.

Rev. 2/17



c. Requisition #:

### **HUB Subcontracting Plan (HSP)**

In accordance with Texas Gov't Code §2161.252, the contracting agency has determined that subcontracting opportunities are probable under this contract. Therefore, all respondents, including State of Texas certified Historically Underutilized Businesses (HUBs) must complete and submit this State of Texas HUB Subcontracting Plan (HSP) with their response to the bid requisition (solicitation).

NOTE: Responses that do not include a completed HSP shall be rejected pursuant to Texas Gov't Code §2161.252(b).

The HUB Program promotes equal business opportunities for economically disadvantaged persons to contract with the State of Texas in accordance with the goals specified in the 2009 State of Texas Disparity Study. The statewide HUB goals defined in 34 Texas Administrative Code (TAC) §20.284 are:

- 11.2 percent for heavy construction other than building contracts,
- 21.1 percent for all building construction, including general contractors and operative builders' contracts,
- 32.9 percent for all special trade construction contracts,
- · 23.7 percent for professional services contracts,
- · 26.0 percent for all other services contracts, and
- 21.1 percent for commodities contracts.

#### - - Agency Special Instructions/Additional Requirements - -

its su agend which to be	cordance with 34 TAC §20.285(d)(1)(D)(iii), a respondent (prime contractor) may demonstrate good faith of boontracting opportunities if the total value of the respondent's subcontracts with Texas certified HUBs meets by specific HUB goal, whichever is higher. When a respondent uses this method to demonstrate good faith effort it will subcontract. If using existing contracts with Texas certified HUBs to satisfy this requirement, only the agg subcontracted to HUBs with which the respondent does not have a continuous contract* in place for more the goal. This limitation is designed to encourage vendor rotation as recommended by the 2009 Texas Disparity Studies.	or exceeds the statewide HUB goal or the the respondent must identify the HUBs with regate percentage of the contracts expected an five (5) years shall qualify for meeting the
SEC	TION 1: RESPONDENT AND REQUISITION INFORMATION	
a.	Respondent (Company) Name:	State of Texas VID #:
	Point of Contact:	Phone #:
	E-mail Address:	Fax #:
b.	Is your company a State of Texas certified HUB?   - Yes  - No	

Bid Open Date:

(mm/dd/yyyy)

Enter your company's name here:	Requisition #:
	<del>-</del>

#### SECTION 2: RESPONDENT'S SUBCONTRACTING INTENTIONS

After dividing the contract work into reasonable lots or portions to the extent consistent with prudent industry practices, and taking into consideration the scope of work to be performed under the proposed contract, including all potential subcontracting opportunities, the respondent must determine what portions of work, **including contracted staffing, goods and services will be subcontracted**. Note: In accordance with 34 TAC §20.282, a "Subcontractor" means a person who contracts with a prime contractor to work, to supply commodities, or to contribute toward completing work for a governmental entity.

- a. Check the appropriate box (Yes or No) that identifies your subcontracting intentions:
  - Yes, I will be subcontracting portions of the contract. (If Yes, complete Item b of this SECTION and continue to Item c of this SECTION.)
  - □ *No*, I will not be subcontracting <u>any</u> portion of the contract, and I will be fulfilling the entire contract with my own resources, including employees, goods and services. (If *No*, continue to SECTION 3 and SECTION 4.)
- b. List all the portions of work (subcontracting opportunities) you will subcontract. Also, based on the total value of the contract, identify the percentages of the contract you expect to award to Texas certified HUBs, and the percentage of the contract you expect to award to vendors that are not a Texas certified HUB (i.e., Non-HUB).

		HU	Bs	Non-HUBs	
Item #	Subcontracting Opportunity Description	Percentage of the contract expected to be subcontracted to HUBs with which you do not have a continuous contract* in place for more than five (5) years.	Percentage of the contract expected to be subcontracted to HUBs with which you have a continuous contract* in place for more than five (5) years.	Percentage of the contract expected to be subcontracted to non-HUBs.	
1		%	%	%	
2		%	%	%	
3		%	%	%	
4		%	%	%	
5		%	%	%	
6		%	%	%	
7		%	%	%	
8		%	%	%	
9		%	%	%	
10		%	%	%	
11		%	%	%	
12		%	%	%	
13		%	%	%	
14		%	%	%	
15		%	%	%	
	Aggregate percentages of the contract expected to be subcontracted:	%	%	%	

(Note: If you have more than fifteen subcontracting opportunities, a continuation sheet is available online at https://www.comptroller.texas.gov/purchasing/vendor/hub/forms.php).

- **c.** Check the appropriate box (Yes or No) that indicates whether you will be using **only** Texas certified HUBs to perform **all** of the subcontracting opportunities you listed in SECTION 2, Item b.
  - Yes (If Yes, continue to SECTION 4 and complete an "HSP Good Faith Effort Method A (Attachment A)" for each of the subcontracting opportunities you listed.)
  - No (If No, continue to Item d, of this SECTION.)
- d. Check the appropriate box (Yes or No) that indicates whether the aggregate expected percentage of the contract you will subcontract with Texas certified HUBs with which you do not have a continuous contract\* in place with for more than five (5) years, meets or exceeds the HUB goal the contracting agency identified on page 1 in the "Agency Special Instructions/Additional Requirements."
  - Yes (If Yes, continue to SECTION 4 and complete an "HSP Good Faith Effort Method A (Attachment A)" for each of the subcontracting opportunities you listed.)
  - No (If No, continue to SECTION 4 and complete an "HSP Good Faith Effort Method B (Attachment B)" for each of the subcontracting opportunities you listed.)

\*Continuous Contract: Any existing written agreement (including any renewals that are exercised) between a prime contractor and a HUB vendor, where the HUB vendor provides the prime contractor with goods or service under the same contract for a specified period of time. The frequency the HUB vendor is utilized or paid during the term of the contract is not relevant to whether the contract is considered continuous. Two or more contracts that run concurrently or overlap one another for different periods of time are considered by CPA to be individual contracts rather than renewals or extensions to the original contract. In such situations the prime contractor and HUB vendor are entering (have entered) into "new" contracts.

Enter your company's name here:	Requisition #:
	-

#### SECTION 2: RESPONDENT'S SUBCONTRACTING INTENTIONS (CONTINUATION SHEET)

This page can be used as a continuation sheet to the HSP Form's page 2, Section 2, Item b. Continue listing the portions of work (subcontracting opportunities) you will subcontract. Also, based on the total value of the contract, identify the percentages of the contract you expect to award to Texas certified HUBs, and the percentage of the contract you expect to award to vendors that are not a Texas certified HUB (i.e., Non-HUB).

		HL	Non-HUBs	
Item #	Subcontracting Opportunity Description	Percentage of the contract expected to be subcontracted to HUBs with which you do not have a continuous contract* in place for more than five (5) years.	Percentage of the contract expected to be subcontracted to HUBs with which you have a continuous contract* in place for more than five (5) years.	Percentage of the contract expected to be subcontracted to non-HUBs.
16		%	%	%
17		%	%	%
	Aggregate percentages of the contract expected to be subcontracted:	%	%	%

\*Continuous Contract: Any existing written agreement (including any renewals that are exercised) between a prime contractor and a HUB vendor, where the HUB vendor provides the prime contractor with goods or service under the same contract for a specified period of time. The frequency the HUB vendor is utilized or paid during the term of the contract is not relevant to whether the contract is considered continuous. Two or more contracts that run concurrently or overlap one another for different periods of time are considered by CPA to be individual contracts rather than renewals or extensions to the original contract. In such situations the prime contractor and HUB vendor are entering (have entered) into "new" contracts.

Enter your company's name here:		Requisition #:	
SECTION 3: SELF PERFORMING JUSTIFIC responded "No" to SECTION 2, Item a, in the space materials and/or equipment.			
SECTION 4: Affirmation			
As evidenced by my signature below, I affirm that I supporting documentation submitted with the HSP is	·		
contract. The notice must specify at a minim subcontracting opportunity they (the subcontra- the total contract that the subcontracting oppor	s practical to all the subcontractors (HUBs and N num the contracting agency's name and its point ctor) will perform, the approximate dollar value of trunity represents. A copy of the notice required to (10) working days after the contract is awarded.	nt of contact for the contract, the subcontracting opportunity	he contract award number, the and the expected percentage of
compliance with the HSP, including the u	ance reports (Prime Contractor Progress Asses se of and expenditures made to its subcorlocs/hub-forms/ProgressAssessmentReportForm.	tractors (HUBs and Non-HUE	
subcontractors and the termination of a subcon	contracting agency prior to making any modific stractor the respondent identified in its HSP. If the cement remedies available under the contract or c	HSP is modified without the con	tracting agency's prior approval,
The respondent must, upon request, allow the are being performed and must provide documer	contracting agency to perform on-site reviews of ntation regarding staffing and other resources.	the company's headquarters ar	nd/or work-site where services
Signature	Printed Name	Title	Date (mm/dd/yyyy)

#### Reminder:

- If you responded "Yes" to SECTION 2, Items c or d, you must complete an "HSP Good Faith Effort Method A (Attachment A)" for <u>each</u> of the subcontracting opportunities you listed in SECTION 2, Item b.
- If you responded "No" SECTION 2, Items c and d, you must complete an "HSP Good Faith Effort Method B (Attachment B)" for <u>each</u> of the subcontracting opportunities you listed in SECTION 2, Item b.

#### HSP Good Faith Effort - Method A (Attachment A)

Rev. 2/17

Enter your company's name here: Requisition #:
--

*IMPORTANT*: If you responded "*Yes*" to **SECTION 2, Items c** or **d** of the completed HSP form, you must submit a completed "HSP Good Faith Effort - Method A (Attachment A)" for <u>each</u> of the subcontracting opportunities you listed in **SECTION 2, Item b** of the completed HSP form. You may photo-copy this page or download the form at <a href="https://www.comptroller.texas.gov/purchasing/docs/hub-forms/hub-sbcont-plan-gfe-achm-a.pdf">https://www.comptroller.texas.gov/purchasing/docs/hub-forms/hub-sbcont-plan-gfe-achm-a.pdf</a>

#### SECTION A-1: SUBCONTRACTING OPPORTUNITY

Enter the item number and description of the subcontracting opportunity you listed in SECTION 2, Item b, of the completed HSP form for which you are completing the attachment.

Item Number: Description:

#### SECTION A-2: SUBCONTRACTOR SELECTION

List the subcontractor(s) you selected to perform the subcontracting opportunity you listed above in SECTION A-1. Also identify whether they are a Texas certified HUB and their Texas Vendor Identification (VID) Number or federal Employer Identification Number (EIN), the approximate dollar value of the work to be subcontracted, and the expected percentage of work to be subcontracted. When searching for Texas certified HUBs and verifying their HUB status, ensure that you use the State of Texas' Centralized Master Bidders List (CMBL) - Historically Underutilized Business (HUB) Directory Search located at <a href="http://mvcpa.cpa.state.tx.us/tpasscmblsearch/index.jsp.">http://mvcpa.cpa.state.tx.us/tpasscmblsearch/index.jsp.</a> HUB status code "A" signifies that the company is a Texas certified HUB.

Company Name	Texas certified HUB	Texas VID or federal EIN Do not enter Social Security Numbers. If you do not know their VID / EIN, leave their VID / EIN field blank.	Approximate Dollar Amount	Expected Percentage of Contract
	- Yes - No	·	\$	%
	- Yes - No		\$	%
	- Yes - No		\$	%
	- Yes - No		\$	%
	- Yes - No	_	\$	%
	- Yes - No		\$	%
	- Yes - No		\$	%
	- Yes - No		\$	%
	- Yes - No		\$	%
	- Yes - No	·	\$	%
	- Yes - No		\$	%
	- Yes - No	_	\$	%
	- Yes - No		\$	%
	- Yes - No		\$	%
**REMINDER:** As specified in SECTION 4 of the completed HSP form, if you (respondent) are awarded any portion of the requisition, you are required to provide notice as soon as practical to <u>all</u> the subcontractors (HUBs and Non-HUBs) of their selection as a subcontractor. The notice must specify at a minimum the contracting agency's name and its point of contact for the contract, the contract award number, the subcontracting opportunity they (the subcontractor) will perform, the approximate dollar value of the subcontracting opportunity and the expected percentage of the total contract that the subcontracting opportunity represents. A copy of the notice required by this section must also be provided to the contracting agency's point of contact for the contract <u>no later than ten (10) working days</u> after the contract is awarded.

#### HSP Good Faith Effort - Method B (Attachment B)

Rev. 2/17

Enter your company's name here:	Requisition #:

**IMPORTANT:** If you responded "No" to **SECTION 2, Items c** and **d** of the completed HSP form, you must submit a completed "HSP Good Faith Effort - Method B (Attachment B)" for <u>each</u> of the subcontracting opportunities you listed in **SECTION 2, Item b** of the completed HSP form. You may photo-copy this page or download the form at <a href="https://www.comptroller.texas.gov/purchasing/docs/hub-forms/hub-sbcont-plan-gfe-achm-b.pdf">https://www.comptroller.texas.gov/purchasing/docs/hub-forms/hub-sbcont-plan-gfe-achm-b.pdf</a>.

#### SECTION B-1: SUBCONTRACTING OPPORTUNITY

Enter the item number and description of the subcontracting opportunity you listed in SECTION 2, Item b, of the completed HSP form for which you are completing the attachment.

Item Number: Description:

#### SECTION B-2: MENTOR PROTÉGÉ PROGRAM

If respondent is participating as a Mentor in a State of Texas Mentor Protégé Program, submitting its Protégé (Protégé must be a State of Texas certified HUB) as a subcontractor to perform the subcontracting opportunity listed in **SECTION B-1**, constitutes a good faith effort to subcontract with a Texas certified HUB towards that <u>specific</u> portion of work.

Check the appropriate box (Yes or No) that indicates whether you will be subcontracting the portion of work you listed in SECTION B-1 to your Protégé.

- Yes (If Yes, continue to SECTION B-4.)
- No / Not Applicable (If No or Not Applicable, continue to SECTION B-3 and SECTION B-4.)

#### SECTION B-3: NOTIFICATION OF SUBCONTRACTING OPPORTUNITY

When completing this section you <u>MUST</u> comply with items <u>a</u>, <u>b</u>, <u>c</u> and <u>d</u>, thereby demonstrating your Good Faith Effort of having notified Texas certified HUBs <u>and</u> trade organizations or development centers about the subcontracting opportunity you listed in SECTION B-1. Your notice should include the scope of work, information regarding the location to review plans and specifications, bonding and insurance requirements, required qualifications, and identify a contact person. When sending notice of your subcontracting opportunity, you are encouraged to use the attached HUB Subcontracting Opportunity Notice form, which is also available online at <a href="https://www.comptroller.texas.gov/purchasing/docs/hub-forms/HUBSubcontractingOpportunityNotificationForm.pdf">https://www.comptroller.texas.gov/purchasing/docs/hub-forms/HUBSubcontractingOpportunityNotificationForm.pdf</a>.

Retain supporting documentation (i.e., certified letter, fax, e-mail) demonstrating evidence of your good faith effort to notify the Texas certified HUBs <u>and</u> trade organizations or development centers. Also, be mindful that a working day is considered a normal business day of a state agency, not including weekends, federal or state holidays, or days the agency is declared closed by its executive officer. The initial day the subcontracting opportunity notice is sent/provided to the HUBs <u>and</u> to the trade organizations or development centers is considered to be "day zero" and does not count as one of the seven (7) working days.

- a. Provide written notification of the subcontracting opportunity you listed in SECTION B-1, to three (3) or more Texas certified HUBs. Unless the contracting agency specified a different time period, you must allow the HUBs at least seven (7) working days to respond to the notice prior to you submitting your bid response to the contracting agency. When searching for Texas certified HUBs and verifying their HUB status, ensure that you use the State of Texas' Centralized Master Bidders List (CMBL) Historically Underutilized Business (HUB) Directory Search located at <a href="http://mycpa.cpa.state.tx.us/tpasscmblsearch/index.jsp">https://mycpa.cpa.state.tx.us/tpasscmblsearch/index.jsp</a>. HUB status code "A" signifies that the company is a Texas certified HUB.
- b. List the <a href="three">three</a> (3) Texas certified HUBs</a> you notified regarding the subcontracting opportunity you listed in SECTION B-1. Include the company's Texas Vendor Identification (VID) Number, the date you sent notice to that company, and indicate whether it was responsive or non-responsive to your subcontracting opportunity notice.

Company Name	Texas VID (Do not enter Social Security Numbers.)	Date Notice Sent (mm/dd/yyyy)	Did the HUB Respo	ond?
			- Yes	- No
			- Yes .	- No
			- Yes	- No

- c. Provide written notification of the subcontracting opportunity you listed in SECTION B-1 to two (2) or more trade organizations or development centers in Texas to assist in identifying potential HUBs by disseminating the subcontracting opportunity to their members/participants. Unless the contracting agency specified a different time period, you must provide your subcontracting opportunity notice to trade organizations or development centers at least seven (7) working days prior to submitting your bid response to the contracting agency. A list of trade organizations and development centers that have expressed an interest in receiving notices of subcontracting opportunities is available on the Statewide HUB Program's webpage at <a href="https://www.comptroller.texas.gov/purchasing/vendor/hub/resources.php">https://www.comptroller.texas.gov/purchasing/vendor/hub/resources.php</a>.
- d. List two (2) trade organizations or development centers you notified regarding the subcontracting opportunity you listed in SECTION B-1. Include the date when you sent notice to it and indicate if it accepted or rejected your notice.

Trade Organizations or Development Centers	Date Notice Sent (mm/dd/yyyy)	Was the Notice Accepted	
		- Yes	- No
		- Yes	- No

#### HSP Good Faith Fffort - Method B (Attachment B) Cont.

Enter your company's name here:	Requisition #:				
BECTION B-4: SUBCONTRACTOR SELECTION  Inter the item number and description of the subcontracting opportunity you lise attachment.  a. Enter the item number and description of the subcontracting opportunity for Item Number:  Description:  b. List the subcontractor(s) you selected to perform the subcontracting opportunity for Item Number:  Description:  UB and their Texas Vendor Identification (VID) Number or federal Ensubcontracted, and the expected percentage of work to be subcontracted you use the State of Texas' Centralized Master Bidders List (Contractions)	or which you and prtunity you list mplioyer Identi d. When search CMBL) - Histo	re comple ed in <b>SE</b> 6 fication N ning for To prically U	cting this Attachment B conting this Attachment B conting the cont	nuation page.  whether they are a late dollar value of rifying their HUB stauus)  Directory Sea	Texas certifice the work to atus, ensure t
http://mycpa.cpa.state.tx.us/tpasscmblsearch/index.jsp. HUB status code  Company Name	http://mycpa.cpa.state.tx.us/tpasscmblsearch/index.jsp. HUB status code "A" signifies that the company is a Text  Company Name  Texas certified HUB  Do not enter Social		Texas VID or federal EIN Do not enter Social Security Numbers. If you do not know their VID / EIN,	Approximate	Expected Percentage of Contract
	- Yes	- No	leave their VID / EIN field blank.	\$	Contract
	- Yes	- No		\$	, and
	- Yes	- No		\$	(
	- Yes	- No		\$	
	- Yes	- No		\$	
	- Yes	- No		\$	1
	- Yes	- No		\$	
	- Yes	- No		\$	
	- Yes	- No		\$	
	- Yes	- No		\$	
If any of the subcontractors you have selected to perform the subcontract justification for your selection process (attach additional page if necessar	- Yes	- No - No		\$	

**REMINDER:** As specified in SECTION 4 of the completed HSP form, if you (respondent) are awarded any portion of the requisition, you are required to provide notice as soon as practical to all the subcontractors (HUBs and Non-HUBs) of their selection as a subcontractor. The notice must specify at a minimum the contracting agency's name and its point of contact for the contract, the contract award number, the subcontracting opportunity it (the subcontractor) will perform, the approximate dollar value of the subcontracting opportunity and the expected percentage of the total contract that the subcontracting opportunity represents. A copy of the notice required by this section must also be provided to the contracting agency's point of contact for the contract no later than ten (10) working days after the contract is awarded.

Rev. 2/17



## **HUB Subcontracting Opportunity Notification Form**

In accordance with Texas Gov't Code, Chapter 2161, each state agency that considers entering into a contract with an expected value of \$100,000 or more shall, before the agency solicits bids, proposals, offers, or other applicable expressions of interest, determine whether subcontracting opportunities are probable under the contract. The state agency I have identified below in Section B has determined that subcontracting opportunities are probable under the requisition to which my company will be responding.

34 Texas Administrative Code, §20.285 requires all respondents (prime contractors) bidding on the contract to provide notice of each of their subcontracting opportunities to at least <a href="https://exas.certified-HUBs">https://exas.certified-HUBs</a> (who work within the respective industry applicable to the subcontracting opportunity), and allow the HUBs <a href="https://exas.certified-HUBs">at least seven (7)</a> working days to respond to the notice prior to the respondent submitting its bid response to the contracting agency. In addition, <a href="https://exas.certified-HUBs">at least seven (7)</a> working days prior to submitting its bid response to the contracting agency, the respondent must provide notice of each of its subcontracting opportunities to <a href="https://exas.certified-HUBs">two (2)</a> or more trade organizations or development centers (in Texas) that serves members of groups (i.e., Asian Pacific American, Black American, Hispanic American, Native American, Woman, Service Disabled Veteran) identified in Texas Administrative Code §20.282(19)(C).

We respectfully request that vendors interested in bidding on the subcontracting opportunity scope of work identified in Section C, Item 2, reply no later than the date and time identified in Section C, Item 1. Submit your response to the point-of-contact referenced in Section A.

identified in Section C, Item 1. Submit your response to the point-of-contact reference	ed in Section A.				
SECTION A: PRIME CONTRACTOR'S INFORMATION					
Company Name:			State of T	exas VID #:	
Point-of-Contact:				Phone #:	
E-mail Address:				Fax #:	
SECTION B: CONTRACTING STATE AGENCY AND REQUISITION	INFORMATION				
Agency Name:					
Point-of-Contact:				Phone #:	
Requisition #:				Open Date:	
					(mm/dd/yyyy)
SECTION C: SUBCONTRACTING OPPORTUNITY RESPONSE DUE	DATE, DESCRIPT	ION, RE	QUIREMENTS AN	ID RELATED	INFORMATION
Potential Subcontractor's Bid Response Due Date:					
If you would like for our company to consider your company	y's bid for the subco	ntracting	opportunity identific	ed below in Iter	n 2,
we must receive your bid response no later than		on	Date (mm/dd/yyyy)		
	Central Time		Date (mm/dd/yyyy)		
least seven (7) working days to respond to the notice prior to submitting our bit to us submitting our bid response to the contracting agency, we must progranizations or development centers (in Texas) that serves members of American, Woman, Service Disabled Veteran) identified in Texas Administration (A working day is considered a normal business day of a state agency, not by its executive officer. The initial day the subcontracting opportunity notice is considered to be "day zero" and does not count as one of the seven (7) we	rovide notice of each f groups (i.e., Asian ative Code, §20.282( including weekends, is sent/provided to th	of our s Pacific Al 19)(C). federal oi	ubcontracting oppo merican, Black Ame r state holidays, or d	rtunities to two erican, Hispanio ays the agency	(2) or more trade c American, Native
2. Subcontracting Opportunity Scope of Work:					
3. Required Qualifications:					- Not Applicable
4. Bonding/Insurance Requirements:					- Not Applicable
5. Location to review plans/specifications:					- Not Applicable

#### TEXAS PARKS AND WILDLIFE

#### **CONTRACTOR'S BID FORM**

Texas Parks and Wildlife Department 4200 Smith School Road Austin, Texas 78744

Having carefully examined the Invitation for Bids and Contract Documents, Project Number MR11973, Move Dump Station, at Bonham State Park, Fannin County, Texas for the Texas Parks and Wildlife Department, as well as the premises and conditions affecting this work, and all other contract documents, the undersigned proposes to furnish all labor, equipment and materials necessary to complete the work for the sum of:

#### PROJECT BID SCHEDULE

BASI	E BID ITEMS	LUMP SUM PRICE			
BB1	Furnish all labor, equipment, materials, and incidentals necessary for Move Dump Station, at Bonham State Park, Fannin County, Texas ir Specifications and Contract Documents provided herein.				
	Total Lump Sum Base Bid	\$			
	Total Lump Sum Base Bid (written in words)				

EACH BID ITEM INCLUDES ANY AND ALL APPURTENANT WORK AND ITEMS NECESSARY FOR FULLY FUNCTIONAL AND OPERATIONAL SYSTEMS, COMPLETE AND IN PLACE, IN ACCORDANCE WITH THE INVITATION FOR BID AND CONTRACT DOCUMENTS.

#### **END OF PROJECT BID SCHEDULE**

BASE BID will be evaluated, and determination of the low bidder will be based on responsiveness and responsibility of the bidder and on the required submittals. HOWEVER, THE OWNER RESERVES THE RIGHT TO AWARD TO THE LOW BIDDER OR TO REJECT ALL BIDS.

BIDDER UNDERSTANDS AND ACKNOWLEDGES THAT BIDDER MUST MEET THE MINIMUM QUALIFICATIONS AND/OR EXPERIENCE REQUIREMENTS SET FORTH IN THE INVITATION FOR BIDS AND CONTRACTS DOCUMENTS TO BE ELIGIBLE FOR AWARD OF THIS CONTRACT. BIDDER, BY SIGNING THIS BID, AFFIRMS THAT BIDDER MEETS SUCH MINIMUM REQUIREMENTS. FAILURE TO MEET ANY OF THE MINIMUM QUALIFICATIONS SHALL RESULT IN REJECTION OF THE BID.

The undersigned further agrees that, if awarded the Contract, the work will be completed within **sixty (60) calendar days** commencing on the date specified in the Notice to Proceed. This performance period includes completing the various aspects required to complete the Work, including submittal of all required Submittals, mobilization, procurement, installation, testing, inspection and delivery of documents described in the Uniform General Conditions, Article 12, 12.1.1.1.

The undersigned agrees that when written notice of bid acceptance is furnished by the Owner within **sixty (60)** calendar days after the bid opening date, the undersigned will, within the stipulated time, execute and deliver the contract and all required bonds, certificates of insurance, and submittals to the Owner. Failure to timely provide the insurance certificate, bonds, and submittals shall be grounds for disqualification of bid and forfeiture of bid security. In such circumstances, TPWD shall be authorized to proceed with award to the next lowest, responsive and responsible bidder.

If the above bid amount exceeds \$25,000.00, the undersigned shall include herewith security in the form of a bid bond for an amount not less than five percent (5%) of the total amount of the bid to be awarded by Owner, unless otherwise stipulated under Instructions to Bidders. To ensure adequate bid security, bidders should calculate bid security based on the total amount of all base bids plus all additive alternate bids (if any). The bid security will be returned to or forfeited by the undersigned in accordance with the Bid Security provision in the Instructions to Bidders. The undersigned further agrees that this bid security is the appropriate measure of liquidated damages which the Owner will sustain by the failure of the undersigned to execute and deliver said contract and required documents.

The undersigned agrees that this bid will not be withdrawn for a period of **sixty (60)** calendar **days** from the date set for the bid opening, and the undersigned further agrees that the bid security will be forfeited in the event this bid is withdrawn before expiration of said **sixty (60)** calendar days.

#### **PREFERENCES**

**S**ee Appendix 23 of the *State of Texas Procurement and Contract Management Guide* regarding preferences.

Check below to claim a preference under Title 34 TAC Rule 20.38
☐ Goods produced or offered by a Texas bidder that is owned by a Texas resident service-disabled veteran
☐ Goods produced in Texas or offered by a Texas bidder that is not owned by a Texas resident service-
disabled veteran
☐ Agricultural products grown in Texas
☐ Agricultural products offered by a Texas bidder
☐ Services offered by a Texas bidder that is owned by a Texas resident service-disabled veteran
☐ Services offered by a Texas bidder that is <u>not</u> owned by a Texas resident service-disabled veteran
☐ Texas Vegetation Native to the Region
☐ USA produced supplies, materials or equipment
☐ Products of persons with mental or physical disabilities
☐ Products made of recycled, remanufactured, or environmentally sensitive materials including recycled
steel
☐ Energy Efficient Products
☐ Rubberized asphalt paving material
☐ Recycled motor oil and lubricants
☐ Products produced at facilities located on formerly contaminated property
☐ Products and services from economically depressed or blighted areas
☐ Vendors that meet or exceed air quality standards
☐ Recycled or Reused Computer Equipment of Other Manufacturers
☐ Foods of Higher Nutritional Value

Bidder should include all signed and dated addendum(s) with their bid submission. Oral changes in the work made during the bidding period are not binding. **BIDDER'S FAILURE TO SUBMIT EACH SIGNED AND DATED ADDENDUM(S) WITH THEIR BIDS MAY RESULT IN REJECTION OF BID.** 

TPWD ADDENDA ARE POSTED AT: mailto:http://www.txsmartbuy.com/esbd

BIDDER'S AFFIRMATION: SIGNING THIS BID WITH A FALSE STATEMENT OR MATERIAL MISREPRESENTATIONS MADE DURING THE PERFORMANCE OF A CONTRACT IS A MATERIAL BREACH OF CONTRACT AND SHALL VOID THE SUBMITTED BID OR ANY RESULTING CONTRACTS.

The undersigned certifies that I am duly authorized to submit this bid and execute a contract on my own behalf or on behalf of the bidder listed below.

	By	
Name of Contracting Firm	Authorized Signature	Dat
Address	Printed Name	
City State Zip	Title	
(Area Code) Phone Number	(Area Code) Phone Number	
Email address	(Area Code) FAX Number	
Texas Identification Number	(Area Code) Cell Number	

#### **CONDITIONS OF THE CONTRACT**

# Uniform General Conditions for State of Texas Construction Contracts

Including

Supplementary General
Conditions for
Projects Administered by the
Texas Parks and Wildlife
Department



#### **2015 Uniform General Conditions - Table of Contents**

Article 1. Definitions	3
Article 2. Wage Rates and Other Laws Governing Construction	8
Article 3. General Responsibilities of Owner and Contractor	11
Article 4. Historically Underutilized Business (HUB) Subcontracting Plan	20
Article 5. Bonds and Insurance	22
Article 6. Construction Documents, Coordination Documents, and Record Documents	29
Article 7. Construction Safety	32
Article 8. Quality Control	34
Article 9. Construction Schedules	40
Article 10. Payments	46
Article 11. Changes	51
Article 12. Project Completion and Acceptance	56
Article 13. Warranty and Guarantee	61
Article 14. Suspension and Termination	63
Article 15. Dispute Resolution	67
Article 16. Miscellaneous	68
2018 Supplementary General Conditions to the State of Texas 2015 Edition of the Uniform General Conditions for Construction Contracts	70

#### **Article 1. Definitions**

Unless the context clearly requires another meaning, the following terms have the meaning assigned herein.

- 1.1 Addendum/Addenda means formally issued written or graphic modifications and/or interpretations of the Construction Documents that may add to, delete from, clarify or correct the description and/or scope of the Work. Addenda are issued during the bidding phase of the project.
- 1.2 Application for Payment means Contractor's monthly partial invoice for payment that includes any portion of the Work that has been completed for which an invoice has not been submitted and performed in accordance with the requirements of the Contract Documents. The Application for Payment accurately reflects the progress of the Work, is itemized based on the Schedule of Values, bears the notarized signature of Contractor, and shall not include subcontracted items for which Contractor does not intend to pay.
- 1.3 Application for Final Payment means Contractor's final invoice for payment that includes any portion of the Work that has been completed for which an invoice has not been submitted, amounts owing to adjustments to the final Contract Sum resulting from approved change orders, and release of remaining Contractor's retainage.
- 1.4 Architect/Engineer (A/E) means a person registered as an architect pursuant to Tex. Occ. Code Ann., Ch. 1051, as a landscape architect pursuant to Tex. Occ. Code Ann., Ch. 1052, a person licensed as a professional engineer pursuant Tex. Occ. Code Ann., Ch. 1001, and/or a firm employed by Owner or Design-Build Contractor to provide professional architectural or engineering services and to exercise overall responsibility for the design of a Project or a significant portion thereof, and to perform the contract administration responsibilities set forth in the Contract.
- 1.5 As-Built Drawings and Specifications means the drawing set, specifications and other materials prepared by the Contractor, in the field, that documents the changes made by the contractor. Collectively, these are also called "red-lines" or "as-builts."
- 1.6 Authority Having Jurisdiction means a federal, state, local, or other regional department, or an individual such as a fire marshal, building official, electrical inspector, utility provider or other individual having statutory authority.
- 1.7 Baseline Schedule means the initial time schedule prepared by Contractor for Owner's information and acceptance that conveys Contractor's and Subcontractors' activities (including coordination and review activities required in the Contract Documents to be performed by A/E and ODR), durations, and sequence of work related to the entire Project to the extent required by the Contract Documents. The schedule clearly demonstrates the critical path of activities, durations and necessary predecessor conditions that drive the end date of the schedule. The Baseline Schedule shall not exceed the time limit current under the Contract Documents.

- 1.8 Certificate of Final Completion means the certificate issued by **TPWD that includes** certification by the A/E that documents, to the best of A/E's knowledge and understanding, Contractor's completion of all Contractor's Punchlist items and prefinal Punchlist items, final cleanup and Contractor's provision of Record-As-Built Documents, operations and maintenance manuals, and all other closeout documents required by the Contract Documents. Additional documentation may be required by TPWD for consideration of the Contractor's Application for Final Payment.
- 1.9 *Certificate of Substantial Completion* means the certificate executed by the A/E, ODR and Contractor that documents to the best of A/E's and ODR's knowledge and understanding, Contractor's sufficient completion of the work in accordance with the Contract, so as to be operational and fit for the use intended.
- 1.10 *Change Order* means a written modification of the Contract between Owner and Contractor, signed by Owner, Contractor, and A/E.
- 1.11 *Close-out Documents* mean the product brochures, submittals, product/equipment maintenance and operations instructions, manuals, and other documents/warranties, record *As-Built* documents, affidavit of payment, release of lien and claim, and as may be further defined, identified, and required by the Contract Documents.
- 1.12 *Contract* means the entire agreement between Owner and Contractor, including all of the Contract Documents.
- 1.13 *Contract Date* is the date when the agreement between Owner and Contractor becomes effective.
- 1.14 *Contract Documents* mean those documents identified as a component of the agreement (Contract) between Owner and Contractor. These may include, but are not limited to, Drawings; Specifications; General, Supplementary General, and Special Conditions; and all pre-bid and/or pre-proposal addenda.
- 1.15 *Contract Sum* means the total compensation payable to Contractor for completion of the Work in accordance with the terms of the Contract.
- 1.16 *Contract Time* means the period between the start date identified in the Notice to Proceed with construction and the Substantial Completion date identified in the Notice to Proceed or as subsequently amended by a Change Order.
- 1.17 *Contractor* means the individual, corporation, limited liability company, partnership, firm, or other entity contracted to perform the Work, regardless of the type of construction contract used, so that the term as used herein includes a Construction Manager-at-Risk or a Design-Build firm as well as a general or prime Contractor. The Contract Documents refer to Contractor as if singular in number.
- 1.18 *Construction Documents* mean the Drawings, Specifications, and other documents issued to build the Project. Construction Documents become part of the Contract Documents when listed in the Contract or any Change Order.

- 1.19 Construction Manager-at-Risk, in accordance with Tex. Gov't Code, Ch. 2166, means a sole proprietorship, partnership, corporation, or other legal entity that assumes the risk for construction, rehabilitation, alteration, or repair of a facility at the contracted price as a general contractor and provides consultation to Owner regarding construction during and after the design of the facility.
- 1.20 Date of Commencement means the date designated in the Notice to Proceed for Contractor to commence the Work.
- 1.21 Day means a calendar day unless otherwise specifically stipulated.
- 1.22 Design-Build means a project delivery method in which the detailed design and subsequent construction is provided through a single contract with a Design-Build firm; a team, partnership, or legal entity that includes design professionals and a builder. The Design-Build Project delivery shall be implemented in accordance with Tex. Gov't Code § 2166.2531.
- 1.23 *Drawings* mean that product of A/E which graphically depicts the Work.
- 1.24 *Final Completion* means the date determined and certified by A/E and Owner on which the Work is fully and satisfactorily complete in accordance with the Contract.
- 1.25 *Final Payment* means the last and final monetary compensation made to Contractor for any portion of the Work that has been completed and accepted for which payment has not been made, amounts owing to adjustments to the final Contract Sum resulting from approved change orders, and release of Contractor's retainage.
- 1.26 Historically Underutilized Business (HUB) pursuant to Tex. Gov't Code, Ch. 2161, means a business that is at least 51% owned by an Asian Pacific American, a Black American, a Hispanic American, a Native American and/or an American Woman; is an entity with its principal place of business in Texas; and has an owner residing in Texas with proportionate interest that actively participates in the control, operations, and management of the entity's affairs.
- 1.27 *Notice to Proceed (NTP)* means written document informing Contractor of the dates beginning Work and the dates anticipated for Substantial Completion.
- 1.28 *Open Item List* means a list of work activities, Punchlist items, changes or other issues that are not expected by Owner and Contractor to be complete prior to Substantial Completion.
- 1.29 *Owner* means the State of Texas, and any agency of the State of Texas, acting through the responsible entity of the State of Texas identified in the Contract as Owner. *Owner herein shall mean the Texas Parks and Wildlife Department.*
- 1.30 Owner's Designated Representative (ODR) means the individual assigned by Owner to act on its behalf and to undertake certain activities as specifically outlined in the Contract. ODR is the only party authorized to direct changes to the scope, cost, or

time of the Contract.

- 1.31 *Project* means all activities necessary for realization of the Work. This includes design, contract award(s), execution of the Work itself, and fulfillment of all Contract and warranty obligations.
- 1.32 *Progress Assessment Report (PAR)* means the monthly compliance report to Owner verifying compliance with the HUB subcontracting plan (HSP).
- 1.33 *Proposed Change Order (PCO)* means a document that informs Contractor of a proposed change in the Work and appropriately describes or otherwise documents such change including Contractor's response of pricing for the proposed change.
- 1.34 *Punchlist* means a list of *minor* items of Work to be completed or corrected by Contractor after Substantial Completion. Punchlists indicate *minor* items to be finished, remaining Work to be performed, or Work that does not meet quality or quantity requirements as required in the Contract Documents.
- 1.35 Record Documents mean the drawing set, Specifications, and other materials maintained produced by the A/E of Record Contractor that documents all addenda, Architect's Supplemental Instructions, Change Orders, and postings and markings that record the as-constructed conditions of the Work and all changes made during construction. The Record Documents are produced using the As-Built Drawings and Specifications as provided by the Contractor, and any As-Built documents produced by the A/E of Record during the course of the construction.
- 1.36 Request for Information (RFI) means a written request by Contractor directed to A/E or ODR for a clarification of the information provided in the Contract Documents or for direction concerning information necessary to perform the Work that may be omitted from the Contract Documents.
- 1.37 *Samples* mean representative physical examples of materials, equipment, or workmanship used to confirm compliance with requirements and/or to establish standards for use in execution of the Work.
- 1.38 *Schedule of Values* means the detailed breakdown of the cost of the materials, labor, and equipment necessary to accomplish the Work as described in the Contract Documents, submitted by Contractor for approval by Owner and A/E.
- 1.39 *Shop Drawings* mean the drawings, diagrams, illustrations, schedules, performance charts, brochures, and other data prepared by Contractor or its agents which detail a portion of the Work.
- 1.40 Site means the geographical area of the location of the Work.
- 1.41 Special Conditions mean the documents containing terms and conditions which may be unique to the Project. Special Conditions are a part of the Contract Documents and have precedence over the Uniform General Conditions and Supplementary General Conditions.

- 1.42 *Specifications* mean the written product of A/E that establishes the quality and/or performance of products utilized in the Work and processes to be used, including testing and verification for producing the Work.
- 1.43 Subcontractor means a business entity that enters into an agreement with Contractor to perform part of the Work or to provide services, materials, or equipment for use in the Work.
- 1.44 Submittal Register means a list provided by Contractor of all items to be furnished for review and approval by A/E and Owner and as identified in the Contract Documents including anticipated sequence and submittal dates.
- 1.45 Substantial Completion means the date determined and certified by Contractor, A/E, and Owner when the Work, or a designated portion thereof, is sufficiently complete, in accordance with the Contract, so as to be operational and fit for the use intended.
- 1.46 Supplementary General Conditions mean procedures and requirements that modify the Uniform General Conditions. Supplementary General Conditions, when used, have precedence over the Uniform General Conditions. Texas Parks and Wildlife Department has adopted Uniform Supplementary General Conditions that apply to all TPWD construction projects. TPWD Uniform Supplementary General Conditions are indicated by the bold and italicized typeface shown here.
- 1.47 *Unit Price Work* means the Work, or a portion of the Work, paid for based on incremental units of measurement.
- 1.48 *Unilateral Change Order (ULCO)* means a Change Order issued by Owner without the complete agreement of Contractor, as to cost and/or time.
- 1.49 Work means the administration, procurement, materials, equipment, construction and all services necessary for Contractor, and/or its agents, to fulfill Contractor's obligations under the Contract.
- 1.50 Work Progress Schedule means the continually updated time schedule prepared and monitored by Contractor that accurately indicates all necessary appropriate revisions as required by the conditions of the Work and the Project while maintaining a concise comparison to the Baseline Schedule.

#### **Article 2. Wage Rates and Other Laws Governing Construction**

- 2.1 <u>Environmental Regulations.</u> Contractor shall conduct activities in compliance with applicable laws and regulations and other requirements of the Contract relating to the environment and its protection at all times. Unless otherwise specifically determined, Owner is responsible for obtaining and maintaining permits related to stormwater run-off. Contractor shall conduct operations consistent with stormwater run-off permit conditions. Contractor is responsible for all items it brings to the Site, including hazardous materials, and all such items brought to the Site by its Subcontractors and suppliers, or by other entities subject to direction of Contractor. Contractor shall not incorporate hazardous materials into the Work without prior approval of Owner, and shall provide an affidavit attesting to such in association with request for Substantial Completion inspection.
- Wage Rates. Contractor shall not pay less than the wage scale of the various classes of labor as shown on the prevailing wage schedule provided by Owner in the bid or proposal specifications. The specified wage rates are minimum rates only. Owner is not bound to pay any claims for additional compensation made by any Contractor because the Contractor pays wages in excess of the applicable minimum rate contained in the Contract. The prevailing wage schedule is not a representation that qualified labor adequate to perform the Work is available locally at the prevailing wage rates.
  - 2.2.1 <u>Notification to Workers.</u> Contractor shall post the prevailing wage schedule in a place conspicuous to all workers on the Project Site When requested by Owner, Contractor shall furnish evidence of compliance with the Texas Prevailing Wage Law and the addresses of all workers.
    - 2.2.1.1 Pursuant to Tex. Gov't Code § 2258.024, Contractor shall keep, on site, true and accurate records showing the name and occupation of each worker employed by the Contractor or subcontractors and the actual per diem wages paid to each worker. The record shall be open to inspection by the ODR and their agents at all reasonable hours for the duration of the contract.
    - 2.2.1.2 With each application for progress payment, Contractor shall make available upon request certified payroll records, including from subcontractors of any tier level, on Form WH-347 as promulgated by the U.S. Department of Labor, as may be revised from time to time and in unlocked and unprotected Excel format, along with copies of any and all Contract Documents between Contractor and any Subcontractors. Pursuant to Tex. Penal Code §§ 37.02 and 37.10, Employees of Contractor and subcontractors, including all tier levels, shall be subject to prosecution for submitting certified payroll records that contain materially false information.

- 2.2.1.3 The prevailing wage schedule is determined by Owner in compliance with Tex. Gov't Code, Ch. 2258. Should Contractor at any time become aware that a particular skill or trade not reflected on Owner's prevailing wage schedule will be or is being employed in the Work, whether by Contractor or by Subcontractor, Contractor shall promptly inform ODR of the proposed wage to be paid for the skill along with a justification for same and ODR shall promptly concur with or reject the proposed wage and classification.
- 2.2.1.4 Contractor is responsible for determining the most appropriate wage for a particular skill in relation to similar skills or trades identified on the prevailing wage schedule. In no case, shall any worker be paid less than the wage indicated for laborers.
- 2.2.1.5 Pursuant to Tex. Labor Code § 214.008, Misclassification of Workers; Penalty. The Owner requires Contractor and all subcontractors properly classify individuals as Employees or Independent Contractors.
- 2.2.2 <u>Penalty for Violation.</u> Contractor, and any Subcontractor, will pay to the State a penalty of sixty dollars (\$60) for each worker employed for each day, or portion thereof, that the worker is paid less than the wage rates stipulated in the prevailing wage schedule
- 2.2.3 Complaints of Violations.
  - 2.2.3.1 Owner's Determination of Good Cause. Upon receipt of information concerning a violation, Owner will conduct an investigation in accordance with Tex. Gov't Code, Ch. 2258 and make an initial determination as to whether good cause exists that a violation occurred. Upon making a good cause finding, Owner will retain the full amounts claimed by the claimant or claimants as the difference between wages paid and wages due under the prevailing wage schedule and any supplements thereto, together with the applicable penalties in accordance with Tex. Gov't Code § 2258.023, such amounts being subtracted from successive progress payments pending a final decision on the violation.
  - 2.2.3.2 <u>No Extension of Time.</u> If Owner's determination proves valid that good cause existed to believe a violation had occurred, Contractor is not entitled to an extension of time for any delay arising directly or indirectly from the arbitration procedures.
  - 2.2.3.3 <u>Cooperation with Owner's Investigation.</u> Contractor shall cooperate with Owner during any investigations hereunder. Such cooperation shall include, but not necessarily be limited to, timely providing the information and/or documentation requested by Owner, which may include certified payroll records on Form WH-347 as promulgated

- by the U.S. Department of Labor, as may be revised from time to time and in unlocked and unprotected Excel format; and copies of any and all Contract Documents between Contractor and any Subcontractors.
- 2.2.3.4 <u>Notification to Owner.</u> In the event Contractor or Subcontractor elect to appeal an initial determination made pursuant to Paragraph 2.2.3.1, the Contractor and/or Subcontractor, as applicable, shall deliver notice thereof to Owner.
- 2.3 <u>Venue for Suits.</u> The venue for any suit arising from the Contract will be in a court of competent jurisdiction in Travis County, Texas, or as may otherwise be designated in the Supplementary General Conditions.
- 2.4 <u>Licensing of Trades.</u> Contractor shall comply with all applicable provisions of State law related to license requirements for skilled tradesmen, contractors, suppliers and or laborers, as necessary to accomplish the Work. In the event Contractor, or one of its Subcontractors, loses its license during the term of performance of the Contract, Contractor shall promptly hire or contract with a licensed provider of the service at no additional cost to Owner.
- 2.5 Royalties, Patents, and Copyrights. Contractor shall pay all royalties and license fees, defend suits or claims for infringement of copyrights and patent rights, and shall hold Owner harmless from loss on account thereof, but shall not be responsible for such defense or loss when a particular design, process or product of a particular manufacturer or manufacturers is required by the Contract Documents, or where the copyright violations are contained in Drawings, Specifications or other documents prepared by Owner or A/E. However, if Contractor has reason to believe that the required design, process, or product is an infringement of a copyright or a patent, Contractor shall be responsible for such loss unless such information is promptly furnished to A/E.
- 2.6 <u>State Sales and Use Taxes.</u> Owner qualifies for exemption from certain State and local sales and use taxes pursuant to the provisions of Tex. Tax Code, Ch. 151. Upon request from Contractor, Owner shall furnish evidence of tax exempt status. Contractor may claim exemption from payment of certain applicable State taxes by complying with such procedures as prescribed by the State Comptroller of Public Accounts. Owner acknowledges not all items qualify for exemption. Owner is not obligated to reimburse Contractor for taxes paid on items that qualify for tax exemption.

#### **Article 3. General Responsibilities of Owner and Contractor**

- 3.1 <u>Owner's General Responsibilities.</u> Owner is the entity identified as such in the Contract and referred to throughout the Contract Documents as if singular in number.
  - 3.1.1 Preconstruction Conference. Prior to, or concurrent with, the issuance of Notice to Proceed with construction, a conference will be convened for attendance by Owner, Contractor, A/E and appropriate Subcontractors. The purpose of the conference is to establish a working understanding among the parties as to the Work, the operational conditions at the Project Site, and general administration of the Project. Topics include communications, schedules, procedures for handling Shop Drawings and other submittals, processing Applications for Payment, maintaining required records and all other matters of importance to the administration of the Project and effective communications between the Project team members.
  - 3.1.2 Owner's Designated Representative. Prior to the start of construction, Owner will identify Owner's Designated Representative (ODR), who has the express authority to act and bind Owner to the extent and for the purposes described in the various Articles of the Contract, including responsibilities for general administration of the Contract.
    - 3.1.2.1 Unless otherwise specifically defined elsewhere in the Contract Documents, ODR is the single point of contact between Owner and Contractor. Notice to ODR, unless otherwise noted, constitutes notice to Owner under the Contract.
    - 3.1.2.2 All directives on behalf of Owner will be conveyed to Contractor and A/E by ODR in writing.
    - 3.1.2.3 Owner will furnish or cause to be furnished, free of charge, the number of complete sets of the Drawings, Specifications, and addenda as provided in the Supplementary General Conditions or Special Conditions.
    - 3.1.2.4 The ODR will establish the protocol for planning, scheduling and documenting progress meetings with provisions for absence of various project team members that have a key role in these duties.
  - 3.1.3 Owner Supplied Materials and Information.
    - 3.1.3.1 Owner will furnish to Contractor those surveys describing the physical characteristics, legal description, limitations of the Site, Site utility locations, and other information used in the preparation of the Contract Documents.

- 3.1.3.2 Owner will provide information, equipment, or services under Owner's control to Contractor with reasonable promptness.
- 3.1.4 Availability of Lands. Owner will furnish, as indicated in the Contract, all required rights to use the lands upon which the Work occurs. This includes rights-of-way and easements for access and such other lands that are designated for use by Contractor. Contractor shall comply with all Owner identified encumbrances or restrictions specifically related to use of lands so furnished. Owner will obtain and pay for easements for permanent structures or permanent changes in existing facilities.

#### 3.1.5 Limitation on Owner's Duties.

- 3.1.5.1 Owner will not supervise, direct, control or have authority over or be responsible for Contractor's means, methods, technologies, sequences or procedures of construction or the safety precautions and programs incident thereto. Owner is not responsible for any failure of Contractor to comply with laws and regulations applicable to the Work. Owner is not responsible for the failure of Contractor to perform or furnish the Work in accordance with the Contract Documents. Except as provided in Section 2.5, Owner is not responsible for the acts or omissions of Contractor, or any of its Subcontractors, suppliers or of any other person or organization performing or furnishing any of the Work on behalf of Contractor.
- 3.1.5.2 Owner will not take any action in contravention of a design decision made by A/E in preparation of the Contract Documents, when such actions are in conflict with statutes under which A/E is licensed for the protection of the public health and safety.
- 3.2 <u>Role of Architect/Engineer.</u> Unless specified otherwise in the Contract between Owner and Contractor, A/E shall provide general administration services for Owner during the construction phase of the project. Written correspondence, requests for information, and Shop Drawings/submittals shall be directed to A/E for action. A/E has the authority to act on behalf of Owner to the extent provided in the Contract Documents, unless otherwise modified by written instrument, which will be furnished to Contractor by ODR, upon request.

#### 3.2.1 Site Visits.

- 3.2.1.1 A/E will make visits to the Site at intervals as provided in the A/E's Contract with Owner, to observe the progress and the quality of the various aspects of Contractor's executed Work and report findings to Owner.
- 3.2.1.2 A/E has the authority to interpret Contract Documents and inspect the Work for compliance and conformance with the Contract.

Except as referenced in Paragraph 3.1.5.2, Owner retains the sole authority to accept or reject Work and issue direction for correction, removal, or replacement of Work.

- 3.2.2 <u>Clarifications and Interpretations.</u> It may be determined that clarifications or interpretations of the Contract Documents are necessary. Upon direction by ODR, such clarifications or interpretations will be provided by A/E consistent with the intent of the Contract Documents. A/E will issue these clarifications with reasonable promptness to Contractor as A/E's supplemental instruction ("ASI") or similar instrument. If Contractor believes that such clarification or interpretation justifies an adjustment in the Contract Sum or the Contract Time, Contractor shall so notify Owner in accordance with the provisions of Article 11.
- 3.2.3 Limitations on Architect/Engineer Authority. A/E is not responsible for:
  - 3.2.3.1 Contractor's means, methods, techniques, sequences, procedures, safety, or programs incident to the Project, nor will A/E supervise, direct, control or have authority over the same;
  - 3.2.3.2 The failure of Contractor to comply with laws and regulations applicable to the furnishing or performing the Work;
  - 3.2.3.3 Contractor's failure to perform or furnish the Work in accordance with the Contract Documents; or
  - 3.2.3.4 Acts or omissions of Contractor, or of any other person or organization performing or furnishing any of the Work.
- 3.3 <u>Contractor's General Responsibilities.</u> Contractor is solely responsible for implementing the Work in full compliance with all applicable laws and the Contract Documents and shall supervise and direct the Work using the best skill and attention to assure that each element of the Work conforms to the Contract requirements. Contractor is solely responsible for all construction means, methods, techniques, safety, sequences, coordination, procedures and protection of the installed work as part of the contract until substantial completion of the project. Contractor remains responsible for the care and protection of materials and Work in the areas where punch list items are completed until Final Completion.
  - 3.3.1 Project Administration. Contractor shall provide Project administration for all Subcontractors, vendors, suppliers, and others involved in implementing the Work and shall coordinate administration efforts with those of A/E and ODR in accordance with these general conditions and other provisions of the Contract, and as outlined in the preconstruction conference. Contractor's Project Administration includes periodic daily reporting on weather, work progress, labor, materials, equipment, obstructions to prosecution of the work, accidents and injuries in accordance with the Contract and transmitted no less frequently than on a weekly basis.

- 3.3.2 <u>Contractor's Management Personnel.</u> Contractor shall employ a competent person or persons who will be present at the Project Site during the progress of the Work to supervise or oversee the work. The competent persons are subject to the approval of ODR *through the submittal process stated in Owner's Special Conditions*. Contractor shall not change approved staff during the course of the project without the written approval of ODR unless the staff member leaves the employment of Contractor. Contractor shall provide additional quality control, safety and other staff as stated in the Supplementary General Conditions.
- 3.3.3 <u>Labor.</u> Contractor shall provide competent, suitably qualified personnel to survey, lay-out, and construct the Work as required by the Contract Documents and maintain good discipline and order at the Site at all times.
- 3.3.4 <u>Services, Materials, and Equipment.</u> Unless otherwise specified, Contractor shall provide and assume full responsibility for all services, materials, equipment, labor, transportation, construction equipment and machinery, tools, appliances, fuel, power, light, heat, telephone, water, sanitary facilities, temporary facilities, and all other facilities, incidentals, and services necessary for the construction, performance, testing, start-up, inspection and completion of the Work.
- 3.3.5 <u>Contractor General Responsibility.</u> For Owner furnished equipment or material that will be in the care, custody, and control of Contractor, Contractor is responsible for damage or loss. Owner shall deliver to Contractor a complete list and respective values of such materials or equipment and make an equitable adjustment to the contract amount for any increase in cost of Builder's Risk insurance.
- 3.3.6 Non-Compliant Work. Should A/E and/or ODR identify Work as non-compliant with the Contract Documents, A/E and/or ODR shall communicate the finding to Contractor, and Contractor shall correct such Work at no additional cost to the Owner. The approval of Work by either A/E or ODR does not relieve Contractor from the obligation to comply with all requirements of the Contract Documents.
- 3.3.7 <u>Subcontractors.</u> Contractor shall not employ any Subcontractor, supplier or other person or organization, whether initially or as a substitute, against whom Owner shall have reasonable objection. Owner will communicate such objections in writing within ten (10) days of receipt of Contractor's intent to use such Subcontractor, supplier, or other person or organization. Contractor is not required to employ any Subcontractor, supplier or other person or organization to furnish any of the work to whom Contractor has reasonable objection. Contractor shall not substitute Subcontractors without the acceptance of Owner. Pursuant to Tex. Gov't Code § 2269.256(b), if the Contractor reviews, evaluates and recommends that the Owner accept a bid or proposal from a Subcontractor but the Owner requires another bid or proposal

to be accepted, Owner shall compensate the Contractor by a change in price, time or guaranteed maximum cost for any additional cost or risk the Contractor will incur because of Owner's requirement to select another bid or proposal rather than the one recommended.

- 3.3.7.1 All Subcontracts and supply contracts shall be consistent with and bind the Subcontractors and suppliers to the terms and conditions of the Contract Documents including provisions of the Contract between Contractor and Owner.
- 3.3.7.2 Contractor shall be solely responsible for scheduling and coordinating the Work of Subcontractors, suppliers and other persons and organizations performing or furnishing any of the Work under a direct or indirect contract with Contractor. Require all Subcontractors, suppliers and such other persons and organizations performing or furnishing any of the Work to communicate with Owner only through Contractor. Contractor shall furnish to Owner a copy, at Owner's request, of each first-tier subcontract promptly after its execution. Contractor agrees that Owner has no obligation to review or approve the content of such contracts and that providing Owner such copies in no way relieves Contractor of any of the terms and conditions of the Contract, including, without limitation, any provisions of the Contract which require the Subcontractor to be bound to Contractor in the same manner in which Contractor is bound to Owner.
- 3.3.8 <u>Continuing the Work.</u> Contractor shall carry on the Work and adhere to the progress schedule during all disputes, disagreements, or alternative resolution processes with Owner. Contractor shall not delay or postpone any Work because of pending unresolved disputes, disagreements or alternative resolution processes, except as Owner and Contractor may agree in writing.
- 3.3.9 <u>Cleaning.</u> Contractor shall at all times, keep the Site and the Work clean and free from accumulation of waste materials or rubbish caused by the construction activities under the Contract. Contractor shall ensure that the entire Project is thoroughly cleaned prior to requesting Substantial Completion inspection and, again, upon completion of the Project prior to the final inspection.
- 3.3.10 Acts and Omissions of Contractor, its Subcontractors, and Employees. Contractor shall be responsible for acts and omissions of his employees and all its Subcontractors, their agents and employees. Owner may, in writing, require Contractor to remove from the Project any of Contractor's or its Subcontractor's employees whom ODR finds to be careless, incompetent, unsafe, uncooperative, disruptive, or otherwise objectionable.
- 3.3.11 <u>Acts or Omissions.</u> Contractor shall indemnify and hold harmless the State of Texas and Customers, AND/OR THEIR OFFICERS, AGENTS,

EMPLOYEES, REPRESENTATIVES, CONTRACTORS, ASSIGNEES, AND/OR DESIGNEES FROM ANY AND ALL LIABILITY, ACTIONS, CLAIMS, DEMANDS, OR SUITS, AND ALL RELATED COSTS, ATTORNEY FEES, AND EXPENSES arising out of, or resulting from any acts or omissions of Contractor or its agents, employees, subcontractors, Order Fulfillers, or suppliers of subcontractors in the execution or performance of the Contract and any Purchase Orders issued under the Contract. THE DEFENSE SHALL BE COORDINATED BY CONTRACTOR WITH THE OFFICE OF THE ATTORNEY GENERAL WHEN TEXAS STATE AGENCIES ARE NAMED DEFENDANTS IN ANY LAWSUIT AND CONTRACTOR MAY NOT AGREE TO ANY SETTLEMENT WITHOUT FIRST OBTAINING THE CONCURRENCE FROM THE OFFICE OF THE ATTORNEY GENERAL. CONTRACTOR AND OWNER AGREE TO FURNISH TIMELY WRITTEN NOTICE TO EACH OTHER OF ANY SUCH CLAIM.

#### 3.3.12 <u>Infringements.</u>

- 3.3.12.1 Contractor shall indemnify and hold harmless the State of Texas and Customers. AND/OR **THEIR** EMPLOYEES. REPRESENTATIVES, CONTRACTORS, ASSIGNEES, AND/OR DESIGNEES from any and all third party claims involving infringement of United States patents, copyrights, trade and service marks, and any other intellectual or intangible property rights in connection with the PERFORMANCES OR ACTIONS OF **CONTRACTOR PURSUANT THIS** CONTRACT. TO CONTRACTOR AND THE CUSTOMER AGREE TO FURNISH TIMELY WRITTEN NOTICE TO EACH OTHER OF ANY SUCH CLAIM. CONTRACTOR SHALL BE LIABLE TO PAY ALL COSTS OF DEFENSE INCLUDING ATTORNEYS' FEES. THE DEFENSE SHALL BE COORDINATED BY CONTRACTOR WITH THE OFFICE OF THE ATTORNEY GENERAL WHEN TEXAS STATE AGENCIES ARE NAMED DEFENDANTS IN ANY LAWSUIT AND CONTRACTOR MAY NOT AGREE TO ANY SETTLEMENT WITHOUT FIRST OBTAINING THE CONCURRENCE FROM THE OFFICE OF THE ATTORNEY GENERAL.
- 3.3.12.2 Contractor shall have no liability under this section if the alleged infringement is caused in whole or in part by: (i) use of the product or service for a purpose or in a manner for which the product or service was not designed, (ii) any modification made to the product without Contractor's written approval, (iii) any modifications made to the product by Contractor pursuant to Customer's specific instructions, (iv) any intellectual property right owned by or licensed to Customer, or (v) any use of the product or service by Customer that is not in conformity with the terms of any applicable license agreement.
- 3.3.12.3 If Contractor becomes aware of an actual or potential claim, or

Customer provides Contractor with notice of an actual or potential claim, Contractor may (or in the case of an injunction against Customer, shall), at Contractor's sole option and expense; (i) procure for the Customer the right to continue to use the affected portion of the product or service, or (ii) modify or replace the affected portion of the product or service with functionally equivalent or superior product or service so that Customer's use is non-infringing.

- 3.3.12.4 <u>Taxes/Workers' Compensation/Unemployment Insurance–Including Indemnity.</u>
  - 3.3.12.4.1 **CONTRACTOR AGREES AND** THAT THE ACKNOWLEDGES DURING OF **THIS EXISTENCE** CONTRACT, **SHALL** CONTRACTOR BE**ENTIRELY** RESPONSIBLE FOR THE LIABILITY AND OF **PAYMENT** CONTRACTOR'S **AND** CONTRACTOR'S EMPLOYEES' TAXES OF WHATEVER KIND, ARISING OUT OF THE **PERFORMANCES** IN **THIS** CONTRACT. CONTRACTOR AGREES TO COMPLY WITH STATE **AND FEDERAL** APPLICABLE TO ANY SUCH PERSONS, INCLUDING LAWS REGARDING WAGES, INSURANCE, TAXES. AND WORKERS' COMPENSATION. THE CUSTOMER AND/OR THE STATE SHALL NOT BE LIABLE TO CONTRACTOR, ITS EMPLOYEES, AGENTS, OR OTHERS FOR THE PAYMENT OF TAXES OR THE PROVISION OF UNEMPLOYMENT **INSURANCE** AND/OR WORKERS' **COMPENSATION** OR **BENEFIT** ANY AVAILABLE TO A STATE EMPLOYEE OR EMPLOYEE OF ANOTHER GOVERNMENTAL ENTITY CUSTOMER.
  - CONTRACTOR AGREES TO INDEMNIFY 3.3.12.4.1 AND **HARMLESS HOLD** OWNER, THE STATE OF **TEXAS** AND/OR **THEIR** EMPLOYEES, AGENTS, REPRESENTATIVES, CONTRACTORS, AND/OR ASSIGNEES FROM ANY AND ALL LIABILITY, ACTIONS. CLAIMS, DEMANDS, OR SUITS, AND ALL RELATED COSTS, ATTORNEYS' FEES, AND EXPENSES, RELATING TO TAX LIABILITY, **INSURANCE UNEMPLOYMENT** AND/OR WORKERS' **COMPENSATION** IN ITS PERFORMANCE UNDER THIS CONTRACT.

CONTRACTOR SHALL BE LIABLE TO PAY ALL COSTS OF DEFENSE INCLUDING ATTORNEYS' FEES. THE DEFENSE SHALL BE COORDINATED BY CONTRACTOR WITH THE OFFICE OF THE ATTORNEY GENERAL WHEN TEXAS STATE AGENCIES ARE NAMED DEFENDANTS IN ANY LAWSUIT AND VENDOR MAY NOT AGREE TO ANY SETTLEMENT WITHOUT FIRST OBTAINING THE CONCURRENCE FROM THE OFFICE OF THE ATTORNEY GENERAL. CONTRACTOR AND OWNER AGREE TO FURNISH TIMELY WRITTEN NOTICE TO EACH OTHER OF ANY SUCH CLAIM.

- 3.3.12.5 The provisions of this indemnification are solely for the benefit of the parties hereto and not intended to create or grant any rights, contractual or otherwise, to any other person or entity.
- 3.3.12.6 Contractor shall promptly advise Owner in writing of any claim or demand against Owner or against Contractor which involves Owner and known to Contractor and related to or arising out of Contractor's activities under this Contract.
- 3.3.13 <u>Ancillary Areas.</u> Operate and maintain operations and associated storage areas at the site of the Work in accordance with the following:
  - 3.3.13.1 Confine all Contractor operations, including storage of materials and employee parking upon the Site of Work, to areas designated by Owner.
  - 3.3.13.2 Contractor may erect, at its own expense, temporary buildings that will remain its property. Remove such buildings and associated utility service lines upon completion of the Work, unless Contractor requests and Owner provides written consent that it may abandon such buildings and utilities in place.
  - 3.3.13.3 Use only established roadways or construct and use such temporary roadways as may be authorized by Owner. Do not allow load limits of vehicles to exceed the limits prescribed by appropriate regulations or law. Provide protection to road surfaces, curbs, sidewalks, trees, shrubbery, sprinkler systems, drainage structures and other like existing improvements to prevent damage and repair any damage thereto at the expense of Contractor.
  - 3.3.13.4 Owner may restrict Contractor's entry to the Site to specifically assigned entrances and routes.

- 3.3.14 <u>Separate Contracts.</u> Owner reserves the right to award other contracts in connection with other portions of the Project under these same or substantially similar contract conditions, including those portions related to insurance and waiver of subrogation. Owner reserves the right to perform operations related to the Project with Owner's own forces.
- 3.3.15 Under a system of separate contracts, the conditions described herein continue to apply except as may be amended by change order.
- 3.3.16 Contractor shall cooperate with other contractors or forces employed on the Project by Owner, including providing access to Site and Project information as requested.
- 3.3.17 Owner shall be reimbursed by Contractor for costs incurred by Owner which are payable to a separate contractor because of delays, improperly timed activities, or defective construction by Contractor. Owner will equitably adjust the Contract by Change Order for costs incurred by Contractor because of delays, improperly timed activities, damage to the Work or defective construction by a separate contractor.

# Article 4. Historically Underutilized Business (HUB) Subcontracting Plan

- 4.1 <u>General Description.</u> The purpose of the Historically Underutilized Business (HUB) program is to promote equal business opportunities for economically disadvantaged persons (as defined by Tex. Gov't Code, Ch. 2161) to contract with the State of Texas in accordance with the goals specified in the State of Texas Disparity Study. The HUB program annual procurement utilization goals are defined in 34 T.A.C. § 20.13(b).
  - 4.1.1 State agencies are required by statute to make a good faith effort to assist HUBs in participating in contract awards issued by the State. 34 T.A.C. § 20.13(b) outlines the State's policy to encourage the utilization of HUBs in State contracting opportunities through race, ethnic and gender neutral means.
  - 4.1.2 A Contractor who contracts with the State in an amount of \$100,000 or greater is required to make a good faith effort to award subcontracts to HUBs in accordance with 34 T.A.C. § 20.14(a)(2)(A) by submitting a HUB subcontracting plan within twenty-four (24) hours after the bid or response is due and complying with the HUB subcontracting plan after it is accepted by Owner and during the term of the Contract. *Unless stated otherwise in the contract documents, the HUB subcontracting plan shall be submitted with the bid or response on or before the specified due date and time for the bid or response.*
- 4.2 <u>Compliance with Approved HUB Subcontracting Plan.</u> Contractor, having been awarded this Contract in part by complying with the HUB program statute and rules, hereby covenants to continue to comply with the HUB program as follows:
  - 4.2.1 Prior to adding or substituting a Subcontractor, promptly notify Owner in the event a change is required for any reason to the accepted HUB subcontracting plan.
  - 4.2.2 Conduct the good-faith effort activities required and provide Owner with necessary documentation to justify approval of a change to the approved HUB subcontracting plan.
  - 4.2.3 Cooperate in the execution of a Change Order or such other approval of the change in the HUB subcontracting plans as Contractor and Owner may agree to.
  - 4.2.4 Maintain and make available to Owner upon request business records documenting compliance with the accepted HUB subcontracting plan.
  - 4.2.5 Upon receipt of payment for performance of Work, submit to Owner a compliance report, in the format required by Owner that demonstrates Contractor's performance of the HUB subcontracting plan. *TPWD requires*

submission of a copy of the compliance report with the Application for Payment for work performed.

4.2.5.1 Progress Assessment Report (PAR): monthly compliance reports to Owner (contracting agency), verifying their compliance with the HUB subcontracting plan, including the use/expenditures they have made to Subcontractors. The PAR is available at in the Index Forms Library on the Facilities Design & Construction page of the Texas Facilities Commission website.

(http://www.window.state.tx.us/procurement/prog/hub/hub-forms/progressassessmentrpt.xls). Contractor shall submit a PAR to TPWD HUB Administration no later than the 5<sup>th</sup> day of the month. Contractor shall submit a copy of the current month's PAR with the Application for Payment.

- 4.2.6 Promptly and accurately explain and provide supplemental information to Owner to assist in Owner's investigation of Contractor's good-faith effort to fulfill the HUB subcontracting plan and the requirements under 34 T.A.C. § 20.14(a)(1).
- 4.3 <u>Failure to Demonstrate Good-Faith Effort.</u> Upon a determination by Owner that Contractor has failed to demonstrate a good-faith effort to fulfill the HUB subcontracting plan or any Contract covenant detailed above, Owner may, in addition to all other remedies available to it, report the failure to perform to the Comptroller of Public Accounts, Texas Procurement and Support Services Division, Historically Underutilized Business Program and may bar Contractor from future contracting opportunities with Owner.

## **Article 5. Bonds and Insurance**

- Construction Bonds. Contractor is required to tender to Owner, prior to commencing the Work, performance and payment bonds, as required by Tex. Gov't Code, Ch. 2253.
   On Construction Manager-at-Risk and Design-Build Projects the Owner shall require a security bond, as described in Subsection 5.1.2 below.
  - 5.1.1 <u>Bond Requirements.</u> Each bond shall be executed by a corporate surety or sureties authorized to do business in the State of Texas and acceptable to Owner, on Owner's form, and in compliance with the relevant provisions of the Texas Insurance Code. If any bond is for more than ten (10) percent of the surety's capital and surplus, Owner may require certification that the company has reinsured the excess portion with one or more reinsurers authorized to do business in the State. A reinsurer may not reinsure for more than ten (10) percent of its capital and surplus. If a surety upon a bond loses its authority to do business in the State, Contractor shall, within thirty (30) days after such loss, furnish a replacement bond at no added cost to Owner.
    - 5.1.1.1 A Performance bond is required if the Contract Sum is in excess of \$100,000. The performance bond is solely for the protection of Owner. The performance bond is to be for the Contract Sum to guarantee the faithful performance of the Work in accordance with the Contract Documents. The form of the bond shall be approved by the Office of the Attorney General of Texas. The performance bond shall be effective through Contractor's warranty period.
    - 5.1.1.2 A Payment bond is required if the Contract price is in excess of \$25,000. The payment bond is to be for the Contract Sum and is payable to Owner solely for the protection and use of payment bond beneficiaries. The form of the bond shall be approved by the Office of the Attorney General of Texas.
  - 5.1.2 <u>Security Bond.</u> The security bond provides protection to Owner if Contractor presents an acceptable guaranteed maximum price ("GMP") to Owner and 1) fails to execute the GMP; or 2) fails to deliver the required payment and performance bonds within the time period stated below.

## 5.1.3 When Bonds Are Due.

- 5.1.3.1 Security bonds are due within ten (10) days of signing a Construction Manager-at-Risk or Design-Build Contract, *unless stated otherwise in the contract documents*.
- 5.1.3.2 Payment and performance bonds are due within ten (10) days of Contractor's receipt of a fully executed GMP on a Construction Manager-at-Risk project or the Contract Sum for a Design-Build project, or within ten (10) days of Contractor's receipt of a fully

executed Contract on competitively bid or competitive sealed proposal projects.

- 5.1.4 <u>Power of Attorney.</u> Each bond shall be accompanied by a valid power of attorney (issued by the surety company and attached, signed and sealed with the corporate embossed seal, to the bond) authorizing the attorney-in-fact who signs the bond to commit the company to the terms of the bond, and stating any limit in the amount for which the attorney can issue a single bond.
- 5.1.5 <u>Bond Indemnification.</u> The process of requiring and accepting bonds and making claims there under shall be conducted in compliance with Tex. Gov't Code, Ch. 2253. IF FOR ANY REASON A STATUTORY PAYMENT OR PERFORMANCE BOND IS NOT HONORED BY THE SURETY, CONTRACTOR SHALL FULLY INDEMNIFY AND HOLD OWNER HARMLESS OF AND FROM ANY COSTS, LOSSES, OBLIGATIONS OR LIABILITIES IT INCURS AS A RESULT.
- 5.1.6 <u>Furnishing Bond Information.</u> Owner shall furnish certified copies of the payment bond and the related Contract to any qualified person seeking copies who complies with Tex. Gov't Code § 2253.026.
- 5.1.7 <u>Claims on Payment Bonds.</u> Claims on payment bonds must be sent directly to Contractor and his surety in accordance with Tex. Gov't Code § 2253.041. All payment bond claimants are cautioned that no lien exists on the funds unpaid to Contractor on such Contract, and that reliance on notices sent to Owner may result in loss of their rights against Contractor and/or his surety. Owner is not responsible in any manner to a claimant for collection of unpaid bills, and accepts no such responsibility because of any representation by any agent or employee.
- 5.1.8 Payment Claims when Payment Bond not Required. The rights of Subcontractors regarding payment are governed by Tex. Prop. Code §§ 53.231 53.239 when the value of the Contract between Owner and Contractor is less than \$25,000.00. These provisions set out the requirements for filing a valid lien on funds unpaid to Contractor as of the time of filing the claim, actions necessary to release the lien and satisfaction of such claim.
- 5.1.9 <u>Sureties.</u> A surety shall be listed on the US Department of the Treasury's Listing of Approved Sureties maintained by the Bureau of Financial Management Service (FMS), www.fms.treas.gov/c570, stating companies holding Certificates of Authority as acceptable sureties on Federal bonds and acceptable reinsuring companies (FMS Circular 570).
- 5.2 <u>Insurance Requirements.</u> Contractor shall carry insurance in the types and amounts indicated in this Article for the duration of the Contract. The insurance shall be evidenced by delivery to Owner of certificates of insurance executed by the insurer or its authorized agent stating coverages, limits, expiration dates and compliance with all

applicable required provisions. Upon request, Owner, and/or its agents, shall be entitled to receive without expense, copies of the policies and all endorsements. Contractor shall update all expired policies prior to submission for monthly payment. Failure to update policies shall be reason for withholding of payment until renewal is provided to Owner.

- 5.2.1 Contractor shall provide and maintain all insurance coverage with the minimum amounts described below until the end of the warranty period unless otherwise stated in Supplementary General Conditions or Special Conditions. Failure to maintain insurance coverage, as required, is grounds for suspension of Work for cause pursuant to Article 14.
- 5.2.2 Contractor shall deliver to Owner true and complete copies of certificates and corresponding policy endorsements prior to the issuance of any Notice to Proceed.
- 5.2.3 Failure of Owner to demand such certificates or other evidence of Contractor's full compliance with these insurance requirements or failure of Owner to identify a deficiency in compliance from the evidence provided shall not be construed as a waiver of Contractor's obligation to maintain such insurance.
- 5.2.4 The insurance and insurance limits required herein shall not be deemed as a limitation on Contractor's liability under the indemnities granted to Owner in the Contract Documents.
- 5.2.5 The insurance coverage and limits established herein shall not be interpreted as any representation or warranty that the insurance coverage and limits necessarily will be adequate to protect Contractor.
- 5.2.6 Coverage shall be written on an occurrence basis by companies authorized and admitted to do business in the State of Texas and rated A or better by A.M. Best Company or similar rating company or otherwise acceptable to Owner.
  - 5.2.2.1 Insurance Coverage Required.
    - 5.2.2.1.1 Workers' Compensation. Insurance with limits as required by the Texas Workers' Compensation Act, with the policy endorsed to provide a waiver of subrogation in favor of Owner, employer's liability insurance of not less than:
      - \$1,000,000 each accident;
      - \$1,000,000 disease each employee; and
      - \$1,000,000 disease policy limit.
    - 5.2.2.1.2 Commercial General Liability Insurance. Including

premises, operations, independent contractor's liability, products and completed operations and contractual liability, covering, but not limited to, the liability assumed under the indemnification provisions of this Contract, fully insuring Contractor's liability for bodily injury (including death) and property damage with a minimum limit of:

\$1,000,000 per occurrence;

\$2,000,000 general aggregate;

\$5,000 Medical Expense each person;

\$1,000,000 Personal Injury and Advertising Liability;

\$2,000,000 products and completed operations aggregate;

\$50,000 Damage to Premises Rented to You; and

Coverage shall be on an "occurrence" basis.

The policy shall include coverage extended to apply to completed operations and explosion, collapse, and underground hazards. The policy shall include endorsement CG2503 Amendment of Aggregate Limits of Insurance (per Project) or its equivalent.

If the Work involves any activities within fifty (50) feet of any railroad, railroad protective insurance as may be required by the affected railroad, written for not less than the limits required by such railroad.

5.2.2.1.3 <u>Asbestos Abatement Liability Insurance</u>, including coverage for liability arising from the encapsulation, removal, handling, storage, transportation, and disposal of asbestos containing materials. \*This requirement applies if the Work or the Project includes asbestos containing materials.

The combined single limit for bodily injury and property damage will be a minimum of \$1,000,000 per occurrence.

\*Specific requirement for claims-made form: Required period of coverage will be determined by the following formula: continuous coverage for life of the Contract, plus one (1) year (to provide coverage for the warranty

period), and an extended discovery period for a minimum of five (5) years which shall begin at the end of the warranty period.

Employer's liability limits for asbestos abatement will be:

\$500,000 each accident;

\$500,000 disease each employee; and

\$500,000 disease policy limit.

If this Contract is for asbestos abatement only, the Special Form builder's risk or Special Form installation floater (e) is not required.

5.2.2.1.4 <u>Comprehensive Automobile Liability Insurance,</u> covering owned, hired, and non-owned vehicles, with a minimum combined single limit for bodily injury (including death) and property damage of \$1,000,000 per accident. No aggregate shall be permitted for this type of coverage.

Such insurance is to include coverage for loading and unloading hazards.

- 5.2.2.1.5 Special Form Builder's Risk Insurance, if applicable (or Special Form installation floater for instances in which the project involves solely the installation of material and/or equipment). Coverage shall be Special Form, including, but not limited to, fire, extended coverage, vandalism and malicious mischief, theft and, if applicable, flood, earth movement and named storm. Builder's risk and installation floater limits shall be equal to 100 percent of the Contract Sum plus, if any, existing property and Owner-furnished equipment specified by Owner. The policy shall be written jointly in the names of Owner and Contractor. Subcontractors shall be named as additional insureds. The policy shall have endorsements as follows:
  - 5.2.2.1.5.1 This insurance shall be specific as to coverage and not contributing insurance with any permanent insurance maintained on the property.
  - 5.2.2.1.5.2 This insurance shall not contain an occupancy clause suspending or reducing coverage should Owner partially occupy the Site and before the parties have determined

Substantial Completion.

- 5.2.2.1.5.3 Loss, if any, shall be adjusted with and made payable to Owner as trustee for the insureds as their interests may appear. Owner shall be named as loss payee.
- 5.2.2.1.5.4 For renovation projects or projects that involve portions of Work contained within an existing structure, refer to Supplementary General and Special Conditions for possible additional builder's risk insurance requirements.
- 5.2.2.1.5.5 For Owner furnished equipment or materials that will be in care, custody or control of Contractor, Contractor will be responsible for damage and loss.
- 5.2.2.1.5.6 For those properties located within a Tier 1 or 2 windstorm area, named storm coverage must be provided with limits specified by Owner.
- 5.2.2.1.5.7 For those properties located in flood prone areas, flood insurance coverage must be provided with limits specified by Owner.
- 5.2.2.1.5.8 Builder's risk insurance policy shall remain in effect until Substantial Completion.
- 5.2.2.1.6 <u>"Umbrella" Liability Insurance.</u> Contractor shall obtain, pay for and maintain umbrella liability insurance during the Contract term, insuring Contractor for an amount of not less than amount specified in the Supplementary General Conditions or Special Conditions that provides coverage at least as broad as and applies in excess and follows form of the primary liability coverages required hereinabove. The policy shall provide "drop down" coverage where underlying primary insurance coverage limits are insufficient or exhausted.
- 5.2.3 Policies must include the following clauses, as applicable:
  - 5.2.3.1 This insurance shall not be canceled, materially changed, or non-renewed except after thirty (30) days written notice has been given to Owner.

- 5.2.3.2 It is agreed that Contractor's insurance shall be deemed primary with respect to any insurance or self insurance carried by Owner for liability arising out of operations under the Contract with Owner.
- 5.2.3.3 Owner, its officials, directors, employees, representatives, and volunteers are added as additional insureds as respects operations and activities of, or on behalf of the named insured performed under Contract with Owner. The additional insured status must cover completed operations as well. This is not applicable to workers' compensation policies.
- 5.2.3.4 A waiver of subrogation in favor of Owner shall be provided in all policies.
- 5.2.4 Without limiting any of the other obligations or liabilities of Contractor, Contractor shall require each Subcontractor performing work under the Contract, at Subcontractor's own expense, to maintain during the term of the Contract, the same stipulated minimum insurance including the required provisions and additional policy conditions as shown above. As an alternative, Contractor may include its Subcontractors as additional insureds on its own coverage as prescribed under these requirements. Contractor's certificate of insurance shall note in such event that Subcontractors are included as additional insureds and that Contractor agrees to provide workers' compensation for Subcontractors and their employees. Contractor shall obtain and monitor the certificates of insurance from each Subcontractor in order to assure compliance with the insurance requirements. Contractor must retain the certificates of insurance for the duration of the Contract plus five (5) years and shall have the responsibility of enforcing these insurance requirements among its Subcontractors. Owner shall be entitled, upon request and without expense, to receive copies of these certificates.
- 5.2.5 Workers' compensation insurance coverage must be provided for all workers at al tier levels and meet the statutory requirements of Tex. Lab. Code § 401.011(44) and specific to construction projects for public entities as required by Tex. Lab. Code § 406.096.

# Article 6. Construction Documents, Coordination Documents, and Record Documents

- 6.1 <u>Drawings and Specifications.</u>
  - 6.1.1 <u>Copies Furnished.</u> Contractor will be furnished, free of charge, the number of complete sets of the Drawings, Specifications, and Addenda as provided in the Supplementary General Conditions or Special Conditions. Additional complete sets of Drawings and Specifications, if requested, will be furnished at reproduction cost to the entity requesting such additional sets. Electronic copies of such documents will be provided to Contractor without charge. Unless otherwise called for in the Special Conditions, four (4) sets of drawings and specifications will be furnished to the Contractor free of charge upon justification of need.
  - 6.1.2 Ownership of Drawings and Specifications. All Drawings, Specifications and copies thereof furnished by A/E are to remain A/E's property *unless the Owner and A/E agree otherwise.* These documents are not to be used on any other project, and with the exception of the Contract record set and electronic versions needed for warranty operations, are to be returned to the A/E, upon request, following completion of the Work.
  - 6.1.3 <u>Interrelation of Documents.</u> The Contract Documents as referenced in the Contract between Owner and Contractor are complimentary, and what is required by one shall be as binding as if required by all.
  - 6.1.4 Resolution of Conflicts in Documents. Where conflicts may exist within the Contract Documents, the documents shall govern in the following order: (a) Change Orders, addenda, and written amendments to the Contract; (b) the Contract; (c) Drawings; (d) Specifications (but Specifications shall control over Drawings as to quality of materials and workmanship); and (e) other Contract Documents. Among categories of documents having the same order of precedence, the term or provision that includes the latest date shall control and more specific requirements shall govern over general requirements. Contractor shall notify A/E and ODR for resolution of the issue prior to executing the Work in question.
  - 6.1.5 Contractor's Duty to Review Contract Documents. In order to facilitate its responsibilities for completion of the Work in accordance with and as reasonably inferable from the Contract Documents, prior to commencing the Work, Contractor shall examine and compare the Contract Documents, information furnished by Owner, relevant field measurements made by Contractor and any visible or reasonably anticipated conditions at the Site affecting the Work. This duty extends throughout the construction phase prior to commencing each particular work activity and/or system installation.

# 6.1.6 <u>Discrepancies and Omissions in Drawings and Specifications.</u>

- 6.1.6.1 Promptly report to ODR and to A/E the discovery of any apparent error, omission or inconsistency in the Contract Documents prior to execution of the Work. The Owner does not warrant or make any representations as to the accuracy or completeness of the information furnished to the Contractor by the Owner
- 6.1.6.2 It is recognized that Contractor is not acting in the capacity of a licensed design professional, unless it is performing as a Design-Build firm.
- 6.1.6.3 It is further recognized that Contractor's examination of Contract Documents is to facilitate construction and does not create an affirmative responsibility to detect errors, omissions or inconsistencies or to ascertain compliance with applicable laws, building codes or regulations, unless it is performing as a Design-Build firm or a Construction Manager-at-Risk.
- 6.1.6.4 When performing as a Design-Build firm, Contractor has sole responsibility for discrepancies, errors, and omissions in the Drawings and Specifications.
- 6.1.6.5 When performing as a Construction Manager-at-Risk, Contractor has a shared responsibility with A/E for discovery and resolution of discrepancies, errors, and omissions in the Contract Documents. In such case, Contractor's responsibility pertains to review, coordination, and recommendation of resolution strategies within budget constraints.
- 6.1.6.6 Contractor has no liability for errors, omissions, or inconsistencies unless Contractor knowingly failed to report a recognized problem to Owner or the Work is executed under a Design-Build or Construction Manager-at-Risk Contract as outlined above. Should Contractor fail to perform the examination and reporting obligations of these provisions, Contractor is responsible for avoidable costs and direct and/or consequential damages.

## 6.2 Requirements for Record Documents. Contractor shall:

6.2.1 Maintain at the Site one copy of all Drawings, Specifications, addenda, approved submittals, Contract modifications, and all Project correspondence. Keep current and maintain Drawings and Specifications in good order with postings and markings to record actual conditions of Work and show and reference all changes made during construction. Provide Owner and A/E access to these documents.

- 6.2.2 Maintain the Record Documents As-Builts including Drawings, Specifications and other materials which reflect the actual field conditions and representations of the Work performed, whether it be directed by addendum, Change Order or otherwise. Make available all records prescribed herein for reference and examination by Owner and its representatives and agents.
- 6.2.3 Update the Record Documents **As-Builts** at least monthly prior to submission of periodic partial pay estimates. Failure to maintain current Record Documents constitutes cause for denial of a progress payment otherwise due.
- 6.2.4 Prior to requesting Substantial Completion inspection Contractor shall furnish a copy of its marked-up Record Documents As-Builts and a preliminary copy of each instructional manual, maintenance and operating manual, parts catalog, wiring diagrams, spare parts, specified written warranties and like publications, or parts for all installed equipment, systems, and like items and as described in the Contract Documents. (Unexecuted samples of the aforementioned documentation may be reviewed by ODR when the absence of substantial completion transactions preclude execution; however, Contractor remains obligated to provide fully executed copies of such materials prior to final payment.)
- 6.2.5 Once determined acceptable by ODR with input from A/E, provide one (1) reproducible copy and one (1) electronic media copy of all Record Documents As-Built documents unless otherwise required by the Supplementary General Conditions or Special Conditions.
- 6.2.6 Contractor shall be responsible for updating the Record **As-Built** Documents for all Contractor initiated documents and changes to the Contract Documents due to coordination and actual field conditions, including RFIs.
- 6.2.7 A/E shall be responsible for updating the Record As-Built Documents for with any addenda, Change Orders, A/E supplemental instructions and any other alterations to the Contract Documents generated by A/E or Owner. A/E shall be responsible for compiling all As-Built documentation (as produced both by the Contractor and by the A/E) into the Record Documents.

# **Article 7. Construction Safety**

- General. It is the duty and responsibility of Contractor and all of its Subcontractors to be familiar with, enforce and comply with all requirements of Public Law No. 91-596, 29 U.S.C. § 651 et. seq., the Occupational Safety and Health Act of 1970, (OSHA) and all amendments thereto. Contractor shall prepare a safety plan specific to the Project and submit it to ODR and A/E prior to commencing Work. In addition, Contractor and all of its Subcontractors shall comply with all applicable laws and regulations of any public body having jurisdiction for safety of persons or property to protect them from damage, injury or loss and erect and maintain all necessary safeguards for such safety and protection.
- 7.2 <u>Notices.</u> Contractor shall provide notices as follows:
  - 7.2.1 Notify owners of adjacent property including those that own or operate utility services and/or underground facilities, and utility owners, when prosecution of the Work may affect them or their facilities, and cooperate with them in the protection, removal, relocation and replacement, and access to their facilities and/or utilities.
  - 7.2.2 Coordinate the exchange of material safety data sheets (MSDSs) or other hazard communication information required to be made available to or exchanged between or among employers at the site in connection with laws and regulations. Maintain a complete file of MSDSs for all materials in use on site throughout the construction phase and make such file available to Owner and its agents as requested.
- 7.3 <u>Emergencies.</u> In any emergency affecting the safety of persons or property, Contractor shall act to minimize, mitigate, and prevent threatened damage, injury or loss.
  - 7.3.1 Have authorized agents of Contractor respond immediately upon call at any time of day or night when circumstances warrant the presence of Contractor to protect the Work or adjacent property from damage or to take such action pertaining to the Work as may be necessary to provide for the safety of the public.
  - 7.3.2 Give ODR and A/E prompt notice of all such events.
  - 7.3.3 If Contractor believes that any changes in the Work or variations from Contract Documents have been caused by its emergency response, promptly notify Owner within seventy-two (72) hours of the emergency response event.
  - 7.3.4 Should Contractor fail to respond, Owner is authorized to direct other forces to take action as necessary and Owner may deduct any cost of remedial action from funds otherwise due Contractor.

- 7.4 <u>Injuries.</u> In the event of an incident or accident involving outside medical care for an individual on or near the Work, Contractor shall notify ODR and other parties as may be directed promptly, but no later than twenty-four (24) hours after Contractor learns that an event required medical care.
  - 7.4.1 Record the location of the event and the circumstances surrounding it, by using photography or other means, and gather witness statements and other documentation which describes the event.
  - 7.4.2 Supply ODR and A/E with an incident report no later than thirty-six (36) hours after the occurrence of the event. In the event of a catastrophic incident (one (1) fatality or three (3) workers hospitalized), barricade and leave intact the scene of the incident until all investigations are complete. A full set of incident investigation documents, including facts, finding of cause, and remedial plans shall be provided within one (1) week after occurrence, unless otherwise directed by legal counsel. Contractor shall provide ODR with written notification within one week of such catastrophic event if legal counsel delays submission of full report.
- 7.5 <u>Environmental Safety.</u> Upon encountering any previously unknown potentially hazardous material, or other materials potentially contaminated by hazardous material, Contractor shall immediately stop work activities impacted by the discovery, secure the affected area, and notify ODR immediately.
  - 7.5.1 Bind all Subcontractors to the same duty.
  - 7.5.2 Upon receiving such notice, ODR will promptly engage qualified experts to make such investigations and conduct such tests as may be reasonably necessary to determine the existence or extent of any environmental hazard. Upon completion of this investigation, ODR will issue a written report to Contractor identifying the material(s) found and indicate any necessary steps to be taken to treat, handle, transport or dispose of the material.
  - 7.5.3 Owner may hire third-party Contractors to perform any or all such steps.
  - 7.5.4 Should compliance with ODR's instructions result in an increase in Contractor's cost of performance, or delay the Work, Owner will make an equitable adjustment to the Contract Sum and/or the time of completion, and modify the Contract in writing accordingly.
- 7.6 Trenching Plan. When the project requires excavation which either exceeds a depth of four (4) feet, or results in any worker's upper body being positioned below grade level, Contractor is required to submit a trenching plan to ODR prior to commencing trenching operations unless an engineered plan is part of the Contract Documents. The plan is required to be prepared and sealed by a professional engineer registered in the State of Texas, and hired or employed by Contractor or Subcontractor to perform the work. Said engineer cannot be anyone who is otherwise either directly or indirectly engaged on this project.

# **Article 8. Quality Control**

8.1 <u>Materials & Workmanship.</u> Contractor shall execute Work in a good and workmanlike matter in accordance with the Contract Documents. Contractor shall develop and provide a quality control plan specific to this Project and acceptable to Owner. Where Contract Documents do not specify quality standards, complete and construct all Work in compliance with generally accepted construction industry standards. Unless otherwise specified, incorporate all new materials and equipment into the Work under the Contract.

## 8.2 Testing.

- 8.2.1 Owner is responsible for coordinating and paying for routine and special tests required to confirm compliance with quality and performance requirements, except as stated below or otherwise required by the Contract Documents. Contractor shall provide the following testing:
  - 8.2.1.1 Any test of basic material or fabricated equipment included as part of a submittal for a required item in order to establish compliance with the Contract Documents.
  - 8.2.1.2 Any test of basic material or fabricated equipment offered as a substitute for a specified item on which a test may be required in order to establish compliance with the Contract Documents.
  - 8.2.1.3 Preliminary, start-up, pre-functional and operational testing of building equipment and systems as necessary to confirm operational compliance with requirements of the Contract Documents.
  - 8.2.1.4 All subsequent tests on original or replaced materials conducted as a result of prior testing failure.
- 8.2.2 All testing shall be performed in accordance with standard test procedures by an accredited laboratory, or special consultant as appropriate, acceptable to Owner. Results of all tests shall be provided promptly to ODR, A/E, and Contractor.
- 8.2.3 <u>Non-Compliance (Test Results).</u> Should any of the tests indicate that a material and/or system does not comply with the Contract requirements, the burden of proof remains with Contractor, subject to:
  - 8.2.3.1 Contractor selection and submission of the laboratory for Owner acceptance.
  - 8.2.3.2 Acceptance by Owner of the quality and nature of tests.
  - 8.2.3.3 All tests taken in the presence of A/E and/or ODR, or their representatives.

- 8.2.3.4 If tests confirm that the material/systems comply with Contract Documents, Owner will pay the cost of the test.
- 8.2.3.5 If tests reveal noncompliance, Contractor will pay those laboratory fees and costs of that particular test and all future tests, of that failing Work, necessary to eventually confirm compliance with Contract Documents.
- 8.2.3.6 Proof of noncompliance with the Contract Documents will make Contractor liable for any corrective action which ODR determines appropriate, including complete removal and replacement of noncompliant work or material.
- 8.2.4 Notice of Testing. Contractor shall give ODR and A/E timely notice of its readiness and the date arranged so ODR and A/E may observe such inspection, testing, or approval. Contractor shall give Owner a minimum of five (5) working days advance notice prior to testing.
- 8.2.5 <u>Test Samples.</u> Contractor is responsible for providing Samples of sufficient size for test purposes and for coordinating such tests with their Work Progress Schedule to avoid delay.
- 8.2.6 <u>Covering Up Work.</u> If Contractor covers up any Work without providing Owner an opportunity to inspect, Contractor shall, if requested by ODR, uncover and recover the work at Contractor's expense.

#### 8.3 Submittals.

- 8.3.1 Contractor's Submittals. Contractor shall submit with reasonable promptness consistent with the Project schedule and in orderly sequence all Shop Drawings, Samples, or other information required by the Contract Documents, or subsequently required by Change Order. Prior to submitting, Contractor shall review each submittal for general compliance with Contract Documents and approve submittals for review by A/E and Owner by an approval stamp affixed to each copy. Submittal data presented without Contractor's stamp will be returned without review or comment, and any delay resulting from failure is Contractor's responsibility.
  - 8.3.1.1 Contractor shall within twenty-one (21) days of the effective date of the Notice To Proceed with construction, submit to ODR and A/E, a submittal schedule/register, organized by specification section, listing all items to be furnished for review and approval by A/E and Owner. The list shall include Shop Drawings, manufacturer's literature, certificates of compliance, materials Samples, materials colors, guarantees, and all other items identified throughout the Specifications.
  - 8.3.1.2 Contractor shall indicate the type of item, Contract requirements

reference, and Contractor's scheduled dates for submitting the item along with the requested dates for approval answers from A/E and Owner. The submittal register shall indicate the projected dates for procurement of all included items and shall be updated at least monthly with actual approval and procurement dates. Contractor's Submittal Register must be reasonable in terms of the review time for complex submittals. Contractor's submittal schedule must be consistent with the Work Progress Schedule and identify critical submittals. Show and allow a minimum of fifteen (15) calendar days duration after receipt by A/E and ODR for review and approval. If resubmittal required, allow a minimum of an additional fifteen (15) calendar days for review. Submit the updated Submittal Register with each request for progress payment. Owner may establish routine review procedures and schedules for submittals at the preconstruction conference and/or elsewhere in the Contract Documents. If Contractor fails to update and provide the Submittal Register as required, Owner may, after seven (7) days notice to Contractor withhold a reasonable sum of money that would otherwise be due Contractor.

- 8.3.1.3 Contractor shall coordinate the Submittal Register with the Work Progress Schedule. Do not schedule Work requiring a submittal to begin prior to scheduling review and approval of the related submittal. Revise and/or update both schedules monthly to ensure consistency and current project data. Provide to ODR the updated Submittal Register and schedule with each application for progress payment. Refer to requirements for the Work Progress Schedule for inclusion of procurement activities therein. Regardless, the Submittal Register shall identify dates submitted and returned and shall be used to confirm status and disposition of particular items submitted, including approval or other action taken and other information not conveniently tracked through the Work Progress Schedule.
- 8.3.1.4 By submitting Shop Drawings, Samples or other required information, Contractor represents that it has determined and verified all applicable field measurements, field construction criteria, materials, catalog numbers and similar data to the extent possible from existing conditions and design information provided by A/E prior to fabrication; and has checked and coordinated each Shop Drawing and Sample with the requirements of the Work and the Contract Documents.
- 8.3.2 Review of Submittals. A/E and ODR review is only for conformance with the design concept and the information provided in the Contract Documents. Responses to submittals will be in writing. The approval of a separate item does not indicate approval of an assembly in which the item functions. The approval of a submittal does not relieve Contractor of responsibility for any

deviation from the requirements of the Contract unless Contractor informs A/E and ODR of such deviation in a clear, conspicuous, and written manner on the submittal transmittal and at the time of submission, and obtains Owner's written specific approval of the particular deviation.

- 8.3.3 <u>Correction and Resubmission.</u> Contractor shall make any corrections required to a submittal and resubmit the required number of corrected copies promptly so as to avoid delay, until submittal approval. Direct attention in writing to A/E and ODR, when applicable, to any new revisions other than the corrections requested on previous submissions.
- 8.3.4 <u>Limits on Shop Drawing Review.</u> Contractor shall not commence any Work requiring a submittal until review of the submittal *is fully executed* under Subsection 8.3.2. Construct all such work in accordance with reviewed submittals. Comments incorporated as part of the review in Subsection 8.3.2 of Shop Drawings and Samples is not authorization to Contractor to perform extra work or changed work unless authorized through a Change Order. A/E's and ODR's review, if any, does not relieve Contractor from responsibility for defects in the Work resulting from errors or omissions of any kind on the submittal, regardless of any approval action. A/E or ODR shall not make formal changes to the Contract Documents via the submittal process. Changes to the Construction Documents shall be accomplished via Section 3.2.2 and Article 11 Changes.
- 8.3.5 No Substitutions Without Approval. ODR and A/E may receive and consider Contractor's request for substitution when Contractor agrees to reimburse Owner for review costs and satisfies the requirements of this section. If Contractor does not satisfy these conditions, ODR and A/E will return the request without action except to record noncompliance with these requirements. Owner will not consider the request if Contractor cannot provide the product or method because of failure to pursue the Work promptly or coordinate activities properly. Contractor's request for a substitution may be considered by ODR and A/E when:
  - 8.3.5.1 The Contract Documents do not require extensive revisions; and
  - 8.3.5.2 Proposed changes are in keeping with the general intent of the Contract Documents and the design intent of A/E and do not result in an increase in cost to Owner; and
  - 8.3.5.3 The request is timely, fully documented, properly submitted and one or more of the following apply:
    - 8.3.5.3.1 Contractor cannot provide the specified product, assembly or method of construction within the Contract Time;
    - 8.3.5.3.2 The request directly relates to an "or-equal" clause or

similar language in the Contract Documents;

- 8.3.5.3.3 The request directly relates to a "product design standard" or "performance standard" clause in the Contract Documents;
- 8.3.5.3.4 The requested substitution offers Owner a substantial advantage in cost, time, energy conservation or other considerations, after deducting additional responsibilities Owner must assume;
- 8.3.5.3.5 The specified product or method of construction cannot receive necessary approval by an authority having jurisdiction, and ODR can approve the requested substitution;
- 8.3.5.3.6 Contractor cannot provide the specified product, assembly or method of construction in a manner that is compatible with other materials and where Contractor certifies that the substitution will overcome the incompatibility;
- 8.3.5.3.7 Contractor cannot coordinate the specified product, assembly or method of construction with other materials and where Contractor certifies they can coordinate the proposed substitution; or
- 8.3.5.3.8 The specified product, assembly or method of construction cannot provide a warranty required by the Contract Documents and where Contractor certifies that the proposed substitution provides the required warranty.
- 8.3.5.3.9 The manufacturer of the specified product has been removed from production due to cancellation or obsolescence.
- 8.3.6 <u>Unauthorized Substitutions at Contractor's Risk.</u> Contractor is financially responsible for any additional costs or delays resulting from unauthorized substitution of materials, equipment or fixtures other than those specified. Contractor shall reimburse Owner for any increased design or contract administration costs resulting from such unauthorized substitutions.

#### 8.4 Field Mock-up.

- 8.4.1 Mock-ups shall be constructed prior to commencement of a specified scope of work to confirm acceptable workmanship.
  - 8.4.1.1 As a minimum, field mock-ups shall be constructed for roofing systems, exterior veneer / finish systems, glazing systems, and any

- other Work requiring a mock-up as identified throughout the Contract Documents. Mock-ups for systems not part of the Project scope shall not be required.
- 8.4.1.2 Mock-ups may be incorporated into the Work if allowed by the Contract Documents and if acceptable to ODR. If mock-ups are freestanding, they shall remain in place until otherwise directed by Owner.
- 8.4.1.3 Contractor shall include field mock-ups in their Work Progress Schedule and shall notify ODR and A/E of readiness for review sufficiently in advance to coordinate review without delay.

# 8.5 <u>Inspection During Construction.</u>

- 8.5.1 Contractor shall provide sufficient, safe, and proper facilities, including equipment as necessary for safe access, at all reasonable times for observation and/or inspection of the Work by Owner and its agents. "Reasonable times" of inspection allow for sufficient monitoring of the quality of materials and installation without substantially impeding the progress of the Work.
- 8.5.2 Contractor shall not cover up any Work with finishing materials or other building components prior to providing Owner and its agents an opportunity to perform an inspection of the Work.
  - 8.5.2.1 Should corrections of the Work be required for approval, Contractor shall not cover-up corrected Work until Owner indicates approval.
  - 8.5.2.2 Contractor shall provide notification of at least five (5) working days or otherwise as mutually agreed, to ODR of the anticipated need for a cover-up inspection. Should ODR fail to make the necessary inspection within the agreed period, Contractor may proceed with cover-up Work after making every reasonable effort to contact the ODR and after documenting the Work, but is not relieved of responsibility for Work to comply with requirements of the Contract Documents.

## **Article 9. Construction Schedules**

- 9.1 Contract Time. TIME IS AN ESSENTIAL ELEMENT OF THE CONTRACT. The Contract Time is the time between the dates indicated in the Notice to Proceed for commencement of the Work and for achieving Substantial Completion. The Contract Time can be modified only by Change Order. Failure to achieve Substantial Completion within the Contract Time as otherwise agreed to in writing will cause damage to Owner and may subject Contractor to liquidated damages as provided in the Contract Documents. If Contractor fails to achieve Final Completion within thirty (30) calendar days after Substantial Completion or a mutually agreed upon longer period of time between Contractor and Owner, Contractor shall be responsible for Owner's additional inspection, project management, and maintenance cost to the extent caused by Contractor's failure to achieve Final Completion.
- 9.2 <u>Notice to Proceed.</u> Owner will issue a Notice to Proceed which shall state the dates for beginning Work and for achieving Substantial Completion of the Work.
- 9.3 Work Progress Schedule. Refer to Supplementary General Conditions or Special Conditions for additional schedule requirements. Unless indicated otherwise in those documents, Contractor shall submit their initial Work Progress Schedule for the Work in relation to the entire Project not later than twenty-one (21) days after the effective date of the Notice to Proceed to ODR and A/E. Unless otherwise indicated in the Contract Documents, the Work Progress Schedule shall be computerized Critical Path Method (CPM) with fully editable logic. This initial schedule shall indicate the dates for starting and completing the various aspects required to complete the Work, including mobilization, procurement, installation, testing, inspection, delivery of Close-out Documents and acceptance of all the Work of the Contract. When acceptable to Owner, the initially accepted schedule shall be the Baseline Schedule for comparison to actual conditions throughout the Contract duration.
  - 9.3.1 <u>Schedule Requirements.</u> Contractor shall submit electronic and paper copy of the initial Work Progress Schedule reflecting accurate and reliable representations of the planned progress of the Work, the Work to date if any, and of Contractor's actual plans for its completion. Contractor shall organize and provide adequate detail so the schedule is capable of measuring and forecasting the effect of delaying events on completed and uncompleted activities.
    - 9.3.1.1 Contractor shall resubmit initial schedule as required to address review comments from A/E and ODR until such schedule is accepted as the Baseline Schedule.
    - 9.3.1.2 Submittal of a schedule, schedule revision or schedule update constitutes Contractor's representation to Owner of the accurate depiction of all progress to date and that Contractor will follow the schedule as submitted in performing the Work.

- 9.3.2 Schedule Updates. Contractor shall update the Work Progress Schedule and the Submittal Register monthly, as a minimum, to reflect progress to date and current plans for completing the Work, while maintaining original schedule as Baseline Schedule and submit paper and electronic copies of the update to A/E and ODR as directed, but as a minimum with each request for payment. Owner has no duty to make progress payments unless accompanied by the updated Work Progress Schedule. Show the anticipated date of completion reflecting all extensions of time granted through Change Order as of the date of the update. Contractor may revise the Work Progress Schedule when in Contractor's judgment it becomes necessary for the management of the Work. Contractor shall identify all proposed changes to schedule logic to Owner and to A/E via an executive summary accompanying the updated schedule for review prior to final implementation of revisions into a revised Baseline Schedule. Schedule changes that materially impact Owner's operations shall be communicated promptly to ODR and shall not be incorporated into the revised Baseline Schedule without ODR's consent.
- 9.3.3 The Work Progress Schedule is for Contractor's use in managing the Work and submittal of the schedule, and successive updates or revisions, is for the information of Owner and to demonstrate that Contractor has complied with requirements for planning the Work. Owner's acceptance of a schedule, schedule update or revision constitutes Owner's agreement to coordinate its own activities with Contractor's activities as shown on the schedule.
  - 9.3.3.1 Acceptance of the Work Progress Schedule, or update and/or revision thereto does not indicate any approval of Contractor's proposed sequences and duration.
  - 9.3.3.2 Acceptance of a Work Progress Schedule update or revision indicating early or late completion does not constitute Owner's consent, alter the terms of the Contract, or waive either Contractor's responsibility for timely completion or Owner's right to damages for Contractor's failure to do so.
  - 9.3.3.3 Contractor's scheduled dates for completion of any activity or the entire Work do not constitute a change in terms of the Contract. Change Orders are the only method of modifying the Substantial Completion Date(s) and Contract Time.
- 9.4 Ownership of Float. Unless indicated otherwise in the Contract Documents, Contractor shall develop its schedule, pricing, and execution plan to provide a minimum of ten (10) percent total float at acceptance of the Baseline Schedule. Float time contained in the Work Progress Schedule is not for the exclusive benefit of Contractor or Owner, but belongs to the Project and may be consumed by either party as needed on a first-used basis.

- 9.5 <u>Completion of Work.</u> Contractor is accountable for completing the Work within the Contract Time stated in the Contract, or as otherwise amended by Change Order.
  - 9.5.1 If, in the judgment of Owner, the work is behind schedule and the rate of placement of work is inadequate to regain scheduled progress to insure timely completion of the entire work or a separable portion thereof, Contractor, when so informed by Owner, shall immediately take action to increase the rate of work placement by:
    - 9.5.1.1 An increase in working forces.
    - 9.5.1.2 An increase in equipment or tools.
    - 9.5.1.3 An increase in hours of work or number of shifts.
    - 9.5.1.4 Expedite delivery of materials.
    - 9.5.1.5 Other action proposed if acceptable to Owner.
  - 9.5.2 Within ten (10) days after such notice from ODR, Contractor shall notify ODR in writing of the specific measures taken and/or planned to increase the rate of progress. Contactor shall include an estimate as to the date of scheduled progress recovery and an updated Work Progress Schedule illustrating Contractor's plan for achieving timely completion of the Project. Should ODR deem the plan of action inadequate, Contractor shall take additional steps or make adjustments as necessary to its plan of action until it meets with ODR's approval.

## 9.6 Modification of the Contract Time.

- 9.6.1 Delays and extension of time as hereinafter described are valid only if executed in accordance with provisions set forth in Article 11.
- 9.6.2 When a delay defined herein as excusable prevents Contractor from completing the Work within the Contract Time, Contractor is entitled to an extension of time. Owner will make an equitable adjustment and extend the number of days lost because of excusable delay or Weather Days, as measured by Contractor's progress schedule. All extensions of time will be granted in calendar days. In no event, however, will an extension of time be granted for delays that merely extend the duration of non-critical activities, or which only consume float without delaying the project Substantial Completion date(s).
  - 9.6.2.1 A "Weather Day" is a day on which Contractor's current schedule indicates Work is to be done, and on which inclement weather and/or related site conditions prevent Contractor from performing seven (7) continuous hours of Work on the critical path between the hours of 7:00 a.m. and 6:00 p.m. Weather days are excusable delays. When weather conditions at the site prevent work from proceeding,

Contractor shall immediately notify ODR for confirmation of the conditions. At the end of each calendar month, submit to ODR and A/E a list of Weather Days occurring in that month along with documentation of the impact on critical activities. Based on confirmation by ODR, any time extension granted will be issued by Change Order. If Contractor and Owner cannot agree on the time extension, Owner may issue a ULCO for fair and reasonable time extension.

- 9.6.2.2 <u>Excusable Delay.</u> Contractor is entitled to an equitable adjustment of the Contract Time, issued via change order, for delays caused by the following:
  - 9.6.2.2.1 Errors, omissions and imperfections in design, which A/E corrects by means of changes in the Drawings and Specifications.
  - 9.6.2.2.2 Unanticipated physical conditions at the Site, which A/E corrects by means of changes to the Drawings and Specifications or for which ODR directs changes in the Work identified in the Contract Documents.
  - 9.6.2.2.3 Failure of Owner to have secured property, right-of-way or easements necessary for Work to begin or progress.
  - 9.6.2.2.4 Changes in the Work that effect activities identified in Contractor's schedule as "critical" to completion of the entire Work, if such changes are ordered by ODR or recommended by A/E and ordered by ODR.
  - 9.6.2.2.5 Suspension of Work for unexpected natural events, Force Majeure (sometimes called "acts of God"), civil unrest, strikes or other events which are not within the reasonable control of Contractor.
  - 9.6.2.2.6 Suspension of Work for convenience of ODR, which prevents Contractor from completing the Work within the Contract Time.
  - 9.6.2.2.7 Administrative delays caused by activities or approval requirements related to an Authority Having Jurisdiction.
- 9.6.3 Contractor's relief in the event of such delays is the time impact to the critical path as determined by analysis of Contractor's schedule. In the event that Contractor incurs additional direct costs because of the excusable delays other than described in Subparagraph 9.6.2.2.4 and within the reasonable control of Owner, the Contract price and Contract Time are to be equitably adjusted by Owner pursuant to the provisions of Article 11.

- 9.7 <u>No Damages for Delay.</u> Contractor has no claim for monetary damages for delay or hindrances to the work from any cause, including without limitation any act or omission of Owner.
- 9.8 <u>Concurrent Delay.</u> When the completion of the Work is simultaneously delayed by an excusable delay and a delay arising from a cause not designated as excusable, Contractor may not be entitled to a time extension for the period of concurrent delay.
- 9.9 Other Time Extension Requests. Time extensions requested in association with changes to the Work directed or requested by Owner shall be included with Contractor's proposed costs for such change. Time extensions requested for inclement weather are covered by Paragraph 9.6.2.1 above. If Contractor believes that the completion of the Work is delayed by a circumstance other than for changes directed to the Work or weather, they shall give ODR written notice, stating the nature of the delay and the activities potentially affected, within five (5) days after the onset of the event or circumstance giving rise to the excusable delay. Contractor shall provide sufficient written evidence to document the delay. In the case of a continuing cause of delay, only one claim is necessary. State claims for extensions of time in numbers of whole or half days.
  - 9.9.1 Within ten (10) days after the cessation of the delay, Contractor shall formalize its request for extension of time in writing to include a full analysis of the schedule impact of the delay and substantiation of the excusable nature of the delay. All changes to the Contract Time or made as a result of such claims is by Change Order, as set forth in Article 11.
  - 9.9.2 No extension of time releases Contractor or the Surety furnishing a performance or payment bond from any obligations under the Contract or such a bond. Those obligations remain in full force until the discharge of the Contract.
  - 9.9.3 <u>Contents of Time Extension Requests.</u> Contractor shall provide with each Time Extension Request a quantitative demonstration of the impact of the delay on project completion time, based on the Work Progress Schedule. Contractor shall include with Time Extension Requests a reasonably detailed narrative setting forth:
    - 9.9.3.1 The nature of the delay and its cause; the basis of Contractor's claim of entitlement to a time extension.
    - 9.9.3.2 Documentation of the actual impacts of the claimed delay on the critical path indicated in Contractor's Work Progress Schedule, and any concurrent delays.
    - 9.9.3.3 Description and documentation of steps taken by Contractor to mitigate the effect of the claimed delay, including, when appropriate, the modification of the Work Progress Schedule.

- 9.9.4 Owner's Response. Owner will respond to the Time Extension Request by providing to Contractor written notice of the number of days granted, if any, and giving its reason if this number differs from the number of days requested by Contractor.
  - 9.9.4.1 Owner will not grant time extensions for delays that do not affect the Contract Substantial Completion date.
  - 9.9.4.2 Owner will respond to each properly submitted Time Extension Request within fifteen (15) days following receipt. If Owner cannot reasonably make a determination about Contractor's entitlement to a time extension within that time, Owner will notify Contractor in writing. Unless otherwise agreed by Contractor, Owner has no more than fifteen (15) additional days to prepare a final response. If Owner fails to respond within forty-five (45) days from the date the Time Extension Request is received, Contractor is entitled to a time extension in the amount requested.
- 9.10 Failure to Complete Work Within the Contract Time. TIME IS AN ESSENTIAL ELEMENT OF THE CONTRACT. Contractor's failure to substantially complete the Work within the Contract Time or to achieve Substantial Completion as required will cause damage to Owner. These damages shall be liquidated by agreement of Contractor and Owner, in the amount per day as set forth in the Contract Documents.
- 9.11 <u>Liquidated Damages.</u> Owner may collect liquidated damages due from Contractor directly or indirectly by reducing the Contract Sum in the amount of liquidated damages stated in the Supplementary General Conditions or Special Conditions.

# **Article 10. Payments**

- 10.1 <u>Schedule of Values.</u> Contractor shall submit to ODR and A/E for acceptance a Schedule of Values accurately itemizing material and labor for the various classifications of the Work based on the organization of the specification sections and of sufficient detail acceptable to ODR. The accepted Schedule of Values will be the basis for the progress payments under the Contract.
  - 10.1.1 No progress payments will be made prior to receipt and acceptance of the Schedule of Values, provided in such detail as required by ODR, and submitted not less than twenty-one (21) days prior to the first request for payment. The Schedule of Values shall follow the order of trade divisions of the Specifications and include itemized costs for general conditions, costs for preparing close out documents, *staff training, if required*, fees, contingencies, and Owner cash allowances, if applicable, so that the sum of the items will equal the Contract price. As appropriate, assign each item labor and/or material values, the subtotal thereof equaling the value of the work in place when complete.
    - 10.1.1.1 Owner requires that the Work items be inclusive of the cost of the Work items only. Any contract markups for overhead and profit, general conditions, etc., shall be contained within separate line items for those specific purposes which shall be divided into at least two (2) lines, one (1) for labor and one (1) for materials.
  - 10.1.2 Contractor shall retain a copy of all worksheets used in preparation of its bid or proposal, supported by a notarized statement that the worksheets are true and complete copies of the documents used to prepare the bid or proposal. Make the worksheets available to ODR at the time of Contract execution. Thereafter Contractor shall grant Owner during normal business hours access to said copy of worksheets at any time during the period commencing upon execution of the Contract and ending one year after final payment.
- 10.2. <u>Progress Payments.</u> Contractor will receive periodic progress payments for Work performed, materials in place, suitably stored on Site, or as otherwise agreed to by Owner and Contractor. Payment is not due until receipt by ODR or his designee of a correct and complete Pay Application in electronic and/or hard copy format as set forth in Supplementary General Conditions, Special Conditions, and certified by A/E. Progress payments are made provisionally and do not constitute acceptance of work not in accordance with the Contract Documents. Owner will not process progress payment applications for Change Order Work until all parties execute the Change Order.
  - 10.2.1 <u>Preliminary Pay Worksheet.</u> Once each month that a progress payment is to be requested, the Contractor shall submit to A/E and ODR a complete, clean copy of a preliminary pay worksheet or preliminary pay application, to include

## the following:

- 10.2.1.1 Contractor's estimate of the amount of Work performed, labor furnished and materials incorporated into the Work, using the established Schedule of Values;
- 10.2.1.2 An updated Work Progress Schedule including the executive summary and all required schedule reports;
- 10.2.1.3 HUB subcontracting plan Progress Assessment Report as required in Paragraph 4.2.5.1;
- 10.2.1.4 Such additional documentation as Owner may require as set forth in the Supplementary General Conditions or elsewhere in the Contract Documents; and
- 10.2.1.5 Construction payment affidavit. The referenced affidavit is the Contractor's Progress Payment Affidavit
- 10.2.2 <u>Contractor's Application for Payment.</u> As soon as practicable, but in no event later than seven (7) days after receipt of the preliminary pay worksheet, A/E and ODR will meet with Contractor to review the preliminary pay worksheet and to observe the condition of the Work. Based on this review, ODR and A/E may require modifications to the preliminary pay worksheet prior to the submittal of an Application for Payment, and will promptly notify Contractor of revisions necessary for approval. As soon as practicable, Contractor shall submit its Application for Payment on the appropriate and completed form, reflecting the required modifications to the Schedule of Values required by A/E and/or ODR. Attach all additional documentation required by ODR and/or A/E, as well as an affidavit affirming that all payrolls, bills for labor, materials, equipment, subcontracted work and other indebtedness connected with Contractor's Application for Payment are paid or will be paid within the time specified in Tex. Gov't Code, Ch. 2251. No Application for Payment is complete unless it fully reflects all required modifications, and attaches all required documentation including Contractor's affidavit.
- 10.2.3 <u>Certification by Architect/Engineer.</u> Within five (5) days or earlier following A/E's receipt of Contractor's formal Application for Payment, A/E will review the Application for Payment for completeness, and forward it to ODR. A/E will certify that the application is complete and payable, or that it is incomplete, stating in particular what is missing. If the Application for Payment is incomplete, Contractor shall make the required corrections and resubmit the Application for Payment for processing.
- Owner's Duty to Pay. Owner has no duty to pay the Contractor except on receipt by ODR of: 1) a complete Application for Payment certified by A/E; 2) Contractor's updated Work Progress Schedule; and 3) confirmation that Contractor's record documentation at the Site is kept current.

- 10.3.1 Payment for stored materials and/or equipment confirmed by Owner and A/E to be on-site or otherwise properly stored is limited to eighty-five (85) percent of the invoice price or eighty-five (85) percent of the scheduled value for the materials or equipment, whichever is less.
- 10.3.2 Retainage. Owner will withhold from each progress payment, as retainage, five (5) percent of the total earned amount, the amount authorized by law, or as otherwise set forth in the Supplementary General Conditions or Special Conditions. Retainage is managed in conformance with Tex. Gov't Code, Ch. 2252, Subch. B. The Owner shall withhold as retainage ten percent (10%) of the amount of each progress payment on all contracts estimated at time of execution to cost less than \$400,000 and five percent (5%) of the amount of each progress payment on all contracts estimated at the time of execution to cost \$400,000 or more.
  - 10.3.2.1 Contractor shall provide written consent of its surety for any request for reduction or release of retainage.
  - 10.3.2.2 At least sixty-five (65) percent of the Contract, or such other discrete Work phase as set forth in Subsection 12.1.6 or Work package delineated in the Contract Documents, must be completed before Owner can consider a retainage reduction or release.
  - 10.3.2.3 Contractor shall not withhold retainage from their Subcontractors and suppliers in amounts that are any percentage greater than that withheld in its Contract with Owner under this subsection, unless otherwise acceptable to Owner.
- 10.3.3 <u>Price Reduction to Cover Loss.</u> Owner may reduce any Application for Payment, prior to payment to the extent necessary to protect Owner from loss on account of actions of Contractor including, but not limited to, the following:
  - 10.3.3.1 Defective or incomplete Work not remedied;
  - 10.3.3.2 Damage to Work of a separate Contractor;
  - 10.3.3.3 Failure to maintain scheduled progress or reasonable evidence that the Work will not be completed within the Contract Time;
  - 10.3.3.4 Persistent failure to carry out the Work in accordance with the Contract Documents;
  - 10.3.3.5 Reasonable evidence that the Work cannot be completed for the unpaid portion of the Contract Sum;

- 10.3.3.6 Assessment of fines for violations of prevailing wage rate law; or
- 10.3.3.7 Failure to include the appropriate amount of retainage for that periodic progress payment.
- 10.3.3.8 Failure to maintain or allow Owner's inspection of payroll records.
- 10.3.4 Title to all material and Work covered by progress payments transfers to Owner upon payment.
  - 10.3.4.1 Transfer of title to Owner does not relieve Contractor and its Subcontractors of the sole responsibility for the care and protection of materials and Work upon which payments have been made until substantial completion, responsibility for the care and protection of materials and Work in areas where punch list items are completed until final completion or the restoration of any damaged Work, or waive the right of Owner to require the fulfillment of all the terms of the Contract.
- 10.4 <u>Progress Payments.</u> Progress payments to Contractor do not release Contractor or its surety from any obligations under the Contract.
  - 10.4.1 Upon Owner's request, Contractor shall furnish manifest proof of the status of Subcontractor's accounts in a form acceptable to Owner.
  - 10.4.2 Pay estimate certificates must be signed by a corporate officer or a representative duly authorized by Contractor.
  - 10.4.3 Provide copies of bills of lading, invoices, delivery receipts or other evidence of the location and value of such materials in requesting payment for materials.
  - 10.4.4 For purposes of Tex. Gov't Code § 2251.021(a)(2), the date the performance of service is complete is the date when ODR approves the Application for Payment.
- 10.5 <u>Off-Site Storage.</u> With prior approval by Owner and in the event Contractor elects to store materials at an off-site location, abide by the following conditions, unless otherwise agreed to in writing by Owner.
  - 10.5.1 Store materials in a commercial warehouse meeting the criteria stated below.
  - 10.5.2 Provide insurance coverage adequate not only to cover materials while in storage, but also in transit from the off-site storage areas to the Project Site. Copies of duly authenticated certificates of insurance, made out to insure the State agency which is signatory to the Contract, must be filed with Owner's

representative.

- 10.5.3 Inspection by Owner's representative is allowed at any time. Owner's inspectors must be satisfied with the security, control, maintenance, and preservation measures.
- 10.5.4 Materials for this Project are physically separated and marked for the Project in a sectioned-off area. Only materials which have been approved through the submittal process are to be considered for payment.
- 10.5.5 Owner reserves the right to reject materials at any time prior to final acceptance of the complete Contract if they do not meet Contract requirements regardless of any previous progress payment made.
- 10.5.6 With each monthly payment estimate, submit a report to ODR and A/E listing the quantities of materials already paid for and still stored in the off-site location.
- 10.5.7 Make warehouse records, receipts and invoices available to Owner's representatives, upon request, to verify the quantities and their disposition.
- 10.5.8 In the event of Contract termination or default by Contractor, the items in storage off-site, upon which payment has been made, will be promptly turned over to Owner or Owner's agents at a location near the jobsite as directed by ODR. The full provisions of performance and payment bonds on this Project cover the materials off-site in every respect as though they were stored on the Project Site.
- 10.6 Time for Payment by Contractor Pursuant to Tex. Gov't Code § 2255.022.
  - 10.6.1 Contractor who receives a payment from a governmental entity shall pay Subcontractor the appropriate share of the payment not later than the tenth (10<sup>th</sup>) day after the date Contractor receives the payment.
  - 10.6.2 The appropriate share is overdue on the eleventh (11<sup>th</sup>) day after the date Contractor receives the payment.

# **Article 11. Changes**

- 11.1 <u>Change Orders.</u> A Change Order issued after execution of the Contract is a written order to Contractor, signed by ODR, Contractor, and A/E, authorizing a change in the Work or an adjustment in the Contract Sum or the Contract Time. The Contract Sum and the Contract Time can only be changed by Change Order. A Change Order signed by Contractor indicates his agreement therewith, including the adjustment in the Contract Sum and/or the Contract Time. ODR may issue a written authorization for Contractor to proceed with Work of a Change Order in advance of final execution by all parties in accordance with Section 11.9.
  - 11.1.1 Owner, without invalidating the Contract, and without approval of the Contractor's Surety, may order changes in the Work within the general scope of the Contract consisting of additions, deletions or other revisions, and the Contract Sum and the Contract Time will be adjusted accordingly. All such changes in the Work shall be authorized by Change Order or ULCO, and shall be performed under the applicable conditions of the Contract Documents. If such changes cause an increase or decrease in Contractor's cost of, or time required for, performance of the Contract, an equitable adjustment shall be made and confirmed in writing in a Change Order or a ULCO.
  - 11.1.2 It is recognized by the parties hereto and agreed by them that the Specifications and Drawings may not be complete or free from errors, omissions and imperfections or that they may require changes or additions in order for the Work to be completed to the satisfaction of Owner and that, accordingly, it is the express intention of the parties, notwithstanding any other provisions in this Contract, that any errors, omissions or imperfections in such Specifications and Drawings, or any changes in or additions to same or to the Work ordered by Owner and any resulting delays in the Work or increases in Contractor's costs and expenses arising out of such errors, shall not constitute or give rise to any claim, demand or cause of action of any nature whatsoever in favor of Contractor, whether for breach of Contract, or otherwise; provided, however, that Owner shall be liable to Contractor for the sum stated to be due Contractor in any Change Order approved and signed by both parties, it being agreed hereby that such sum, together with any extension of time contained in said Change Order, shall constitute full compensation to Contractor for all costs, expenses and damages to Contractor, as permitted under Tex. Gov't Code, Ch. 2260.
  - 11.1.3 Procedures for administration of Change Orders shall be established by Owner and stated in Supplementary General Conditions, Special Conditions, or elsewhere in the Contract Documents. *Procedures for administration of Change Orders will be provided at the Pre-Construction Conference.*
  - 11.1.4 No verbal order, verbal statement, or verbal direction of Owner or his duly

appointed representative shall be treated as a change under this article or entitle Contractor to an adjustment.

- 11.1.5 Contractor agrees that Owner or any of its duly authorized representatives shall have access and the right to examine any directly pertinent books, documents, papers, and records of Contractor. Further, Contractor agrees to include in all its subcontracts a provision to the effect that Subcontractor agrees that Owner or any of its duly authorized representatives shall have access to and the right to examine any directly pertinent books, documents, papers and records of such Subcontractor relating to any claim arising from the Contract, whether or not the Subcontractor is a party to the claim. The period of access and examination described herein which relates to appeals under the Disputes article of the Contract, litigation, or the settlement of claims arising out of the performance of the Contract shall continue until final disposition of such claims, appeals or litigation.
- 11.2 <u>Unit Prices.</u> If unit prices are stated in the Contract Documents or subsequently agreed upon, and if the quantities originally contemplated are so changed in a Proposed Change Order that application of the agreed unit prices to the quantities of work proposed will cause substantial inequity to Owner or Contractor, the applicable unit prices shall be equitably adjusted as provided in the Supplementary General Conditions or Special Conditions or as agreed to by the parties and incorporated into a Change Order.

## 11.3 Claims for Additional Costs.

- 11.3.1 If Contractor wishes to make a claim for an increase in the Contract Sum not related to a requested change, they shall give Owner and A/E written notice thereof within twenty-one (21) days after the occurrence of the event giving rise to such claim, but, in any case before proceeding to execute the Work considered to be additional cost or time, except in an emergency endangering life or property in which case Contractor shall act in accordance with Subsection 7.2.1. No such claim shall be valid unless so made. If Owner and Contractor cannot agree on the amount of the adjustment in the Contract Sum, it shall be determined as set forth under Article 15. Any change in the Contract Sum resulting from such claim shall be authorized by a Change Order or a ULCO.
- 11.3.2 If Contractor claims that additional cost is involved because of, but not limited to, 1) any written interpretation of the Contract Documents, 2) any order by Owner to stop the Work pursuant to Article 14 where Contractor was not at fault, or 3) any written order for a minor change in the Work issued pursuant to Section 11.4, Contractor shall make such claim as provided in Subsection 11.3.1.
- 11.3.3 Should Contractor or his Subcontractors fail to call attention of A/E to discrepancies or omissions in the Contract Documents, but claim additional costs for corrective Work after Contract award, Owner may assume intent to

circumvent competitive bidding for necessary corrective Work. In such case, Owner may choose to let a separate Contract for the corrective Work, or issue a ULCO to require performance by Contractor. Claims for time extensions or for extra cost resulting from delayed notice of patent Contract Document discrepancies or omissions will not be considered by Owner.

- 11.4 <u>Minor Changes.</u> A/E, with concurrence of ODR, will have authority to order minor changes in the Work not involving an adjustment in the Contract Sum or an extension of the Contract Time. Such changes shall be effected by written order which Contractor shall carry out promptly and record on As-Built record documents.
- 11.5 Concealed Site Conditions. Contractor is responsible for visiting the Site and being familiar with local conditions such as the location, accessibility, and general character of the Site and/or building. If, in the performance of the Contract, subsurface, latent, or concealed conditions at the Site are found to be materially different from the information included in the Contract Documents, or if unknown conditions of an unusual nature are disclosed differing materially from the conditions usually inherent in Work of the character shown and specified, ODR and A/E shall be notified in writing of such conditions before they are further disturbed or subsequent related work proceeds. Upon such notice, or upon its own observation of such conditions, A/E, with the approval of ODR, will promptly make such changes in the Drawings and Specifications as they deem necessary to conform to the different conditions, and any increase or decrease in the cost of the Work, or in the time within which the Work is to be completed, resulting from such changes will be adjusted by Change Order, subject to the prior approval of ODR.
- 11.6 <u>Extension of Time.</u> All changes to the Contract Time shall be made as a consequence of requests as required under Section 9.6, and as documented by Change Order as provided under Section 11.1.
- 11.7 <u>Administration of Change Order Requests.</u> All changes in the Contract shall be administered in accordance with procedures approved by Owner, and when required, make use of such electronic information management system(s) as Owner may employ.
  - 11.7.1 Routine changes in the construction Contract shall be formally initiated by A/E by means of a PCO form detailing requirements of the proposed change for pricing by Contractor. This action may be preceded by communications between Contractor, A/E and ODR concerning the need and nature of the change, but such communications shall not constitute a basis for beginning the proposed Work by Contractor. Except for emergency conditions described below, approval of Contractor's cost proposal by A/E and ODR will be required for authorization to proceed with the Work being changed. Owner will not be responsible for the cost of Work changed without prior approval and Contractor may be required to remove Work so installed.
  - 11.7.2 All proposed costs for change order Work must be supported by itemized accounting of material, equipment and associated itemized installation costs in

sufficient detail, following the outline and organization of the established Schedule of Values, to permit analysis by A/E and ODR using current estimating guides and/or practices. Photocopies of Subcontractor and vendor proposals shall be furnished unless specifically waived by ODR. Contractor shall provide written response to a change request within twenty-one (21) days of receipt.

- 11.7.3 Any unexpected circumstance which necessitates an immediate change in order to avoid a delay in progress of the Work may be expedited by verbal communication and authorization between Contractor and Owner, with written confirmation following within twenty-four (24) hours. A limited scope not-to-exceed estimate of cost and time will be requested prior to authorizing Work to proceed. Should the estimate be impractical for any reason, ODR may authorize the use of detailed cost records of such work to establish and confirm the actual costs and time for documentation in a formal Change Order.
- 11.7.4 Emergency changes to save life or property may be initiated by Contractor alone (see Section 7.3) with the claimed cost and/or time of such work to be fully documented as to necessity and detail of the reported costs and/or time.
- 11.7.5 The method of incorporating approved Change Orders into the parameters of the accepted Schedule of Values must be coordinated and administered in a manner acceptable to ODR.
- 11.8 <u>Pricing Change Order Work.</u> The amounts that Contractor and/or its Subcontractor adds to a Change Order for profit and overhead will also be considered by Owner before approval is given. The amounts established hereinafter are the maximums that are acceptable to Owner.
  - 11.8.1 For Work performed by its forces, Contractor will be allowed their actual costs for materials, the total amount of wages (including benefits) paid for labor, plus the total cost of State and Federal payroll taxes and of worker's compensation and comprehensive general liability insurance, plus additional bond and builders risk insurance cost if the change results in an increase in the premium paid by Contractor. To the total of the above costs, Contractor will be allowed to add a percentage as noted below to cover overhead and profit combined. Allowable percentages for overhead and profit on any specific change shall not exceed fifteen (15) percent for the first \$10,000 of value for self-performed work or portion thereof, ten (10) percent for the second \$10,000 of value for self-performed work or portion thereof and seven and a half (7.5) percent for any value of the self-performed work that exceeds \$20,000.
  - 11.8.2 For subcontracted Work each affected Subcontractor shall figure its costs, overhead and profit as described above for Contractor's Work, all Subcontractor costs shall be combined, and to that total Subcontractor cost Contractor will be allowed to add a maximum mark-up of ten (10) percent for the first \$10,000 of subcontracted Work value or portion thereof, seven and half (7.5) percent for the second \$10,000 of subcontracted Work value or portion

thereof, and five (5) percent for any value of the subcontracted Work exceeding \$20,000.

- 11.8.3 On changes involving both additions and deletions, percentages for overhead and profit will be allowed only on the net addition. Owner does not accept and will not pay for additional Contract cost identified as indirect or consequential damages.
- 11.8.4 For Contracts based on a Guaranteed Maximum Price (GMP), the Construction Manager-at-Risk or Design Builder shall NOT be entitled to a percentage mark-up on any Change Order Work unless the Change Order increases the Guaranteed Maximum Price.
- 11.8.5 If the parties cannot agree on an equitable adjustment for labor hours attributable to a change, they shall use the <u>Means Facility Cost Data</u> as a guide for labor hours as a basis of negotiation.
- 11.9 <u>Unilateral Change Order (ULCO).</u> Owner may issue a written ULCO directing a change in the Work prior to reaching agreement with Contractor on the adjustment, if any, in the Contract price and/or the Contract Time.
  - 11.9.1 Owner and Contractor shall negotiate for appropriate adjustments, as applicable, to the Contract Sum or the Contract Time arising out of a ULCO. As the changed Work is performed, Contractor shall submit its costs for such Work with its Application for Payment beginning with the next Application for Payment within thirty (30) days of the issuance of the ULCO. The Parties reserve their rights as to the disputed amount, subject to Article 15.
- 11.10 <u>Final Resolution of Changes.</u> Upon execution of a Change Order and /or a ULCO by Owner, Contractor and A/E, all costs and time issues regarding that change are final and not subject to additive adjustments.

# **Article 12. Project Completion and Acceptance**

# 12.1 <u>Closing Inspections.</u>

- 12.1.1 Substantial Completion Inspection. When Contractor considers the entire Work or part thereof Substantially Complete, it shall notify ODR in writing fifteen (15) working days prior to the Substantial Completion inspection that the Work will be ready for Substantial Completion inspection on a specific date. Contractor shall include with this notice Contractor's Punchlist to indicate that it has previously inspected all the Work associated with the request for inspection, noting items it has corrected and included all remaining work items with date scheduled for completion or correction prior to final inspection. The failure to include any items on this list does not alter the responsibility of Contractor to complete all Work in accordance with the Contract Documents. If any of the items on this list prevents the Project from being used as intended, Contractor shall not request a Substantial Completion Inspection. Owner and its representatives will review the list of items and schedule the requested inspection, or inform Contractor in writing that such an inspection is premature because the Work is not sufficiently advanced or conditions are not as represented on Contractor's list.
  - 12.1.1.1 Prior to the Substantial Completion inspection and as specified in the Special Conditions, Contractor shall furnish a copy of its marked-up Record As-Built Documents and a preliminary copy of each instructional manual, maintenance and operating manual, parts catalog, wiring diagrams, spare parts, specified written warranties, and like publications or parts for all installed equipment, systems, and like items as described in the Contract Documents. Delivery of these items is a prerequisite for requesting the Substantial Completion inspection.
  - 12.1.1.2 On the date requested by Contractor, or as mutually agreed upon pending the status of the Open Items List, A/E, ODR, Contractor, and other Owner representatives as determined by Owner will jointly attend the Substantial Completion inspection, which shall be conducted by ODR or their delegate. If ODR determines that the Work is Substantially Complete, ODR will issue a Certificate of Substantial Completion to be signed by A/E, Owner, and Contractor establishing the date of Substantial Completion and identifying responsibilities for security, maintenance, insurance and utilities. A/E will provide with this certificate a consolidated list of Punchlist items (the pre-final Punchlist including all items noted by the various inspecting parties) for completion prior to final inspection. This list may include items in addition to those on Contractor's Punchlist, which the inspection team deems necessary to correct or complete prior to final inspection. The failure to include any items on this

list does not alter the responsibility of Contractor to complete all Work in accordance with the Contract Documents. If Owner occupies the Project upon determination of Substantial Completion, Contractor shall complete all corrective Work at the convenience of Owner, without disruption to Owner's use of the Project for its intended purposes.

- 12.1.2 Final Inspection. Contractor shall complete the list of items identified on the pre-final Punchlist prior to requesting a final inspection. Unless otherwise specified, or otherwise agreed in writing by the parties as documented on the Certificate of Substantial Completion, Contractor shall complete and/or correct all Work within thirty (30) days of the Substantial Completion date. Upon completion of the pre-final Punchlist work, Contractor shall give written notice to ODR and A/E that the Work will be ready for final inspection on a specific date. Contractor shall accompany this notice with a copy of the updated pre-final Punchlist indicating resolution of all items. On the date specified or as soon thereafter as is practicable, ODR, A/E and Contractor will inspect the Work. A/E will submit to Contractor a final Punchlist of open items that the inspection team requires corrected or completed before final acceptance of the Work.
  - 12.1.2.1 Correct or complete all items on the final Punchlist before requesting Final Payment. Unless otherwise agreed to in writing by the parties, complete this work within seven (7) days of receiving the final Punchlist. Upon completion of the final Punchlist, notify A/E and ODR in writing stating the disposition of each final Punchlist item. A/E, Owner, and Contractor shall promptly inspect the completed items. When the final Punchlist is complete, and the Contract is fully satisfied according to the Contract Documents ODR will issue a certificate establishing the date of Final Completion. Completion of all Work is a condition precedent to Contractor's right to receive Final Payment.
- 12.1.3 <u>Annotation.</u> Any Certificate issued under this Article may be annotated to indicate that it is not applicable to specified portions of the Work, or that it is subject to any limitation as determined by Owner.
- 12.1.4 <u>Purpose of Inspection.</u> Inspection is for determining the completion of the Work, and does not relieve Contractor of its overall responsibility for completing the Work in a good and competent fashion, in compliance with the Contract. Work accepted with incomplete Punchlist items or failure of Owner or other parties to identify Work that does not comply with the Contract Documents or is defective in operation or workmanship does not constitute a waiver of Owner's rights under the Contract or relieve Contractor of its responsibility for performance or warranties.
- 12.1.5 Additional Inspections.

- 12.1.5.1 If Owner's inspection team determines that the Work is not substantially complete at the Substantial Completion inspection, ODR or A/E will give Contractor written notice listing cause(s) of the rejection. Contractor will set a time for completion of incomplete or defective work acceptable to ODR. Contractor shall complete or correct all work so designated prior to requesting a second Substantial Completion inspection.
- 12.1.5.2 If Owner's inspection team determines that the Work is not complete at the final inspection, ODR or A/E will give Contractor written notice listing the cause(s) of the rejection. Contractor will set a time for completion of incomplete or defective work acceptable to ODR. Contractor shall complete or correct all Work so designated prior to again requesting a final inspection.
- 12.1.5.3 The Contract contemplates three (3) comprehensive inspections: the Substantial Completion inspection, the Final Completion inspection, and the inspection of completed final Punchlist items. The cost to Owner of additional inspections resulting from the Work not being ready for one or more of these inspections is the responsibility of Contractor. Owner may issue a ULCO deducting these costs from Final Payment. Upon Contractor's written request, Owner will furnish documentation of any costs so deducted. Work added to the Contract by Change Order after Substantial Completion inspection is not corrective Work for purposes of determining timely completion, or assessing the cost of additional inspections.
- 12.1.6 Phased Completion. The Contract may provide, or Project conditions may warrant, as determined by ODR, that designated elements or parts of the Work be completed in phases. Where phased completion is required or specifically agreed to by the parties, the provisions of the Contract related to closing inspections, occupancy, and acceptance apply independently to each designated element or part of the Work. For all other purposes, unless otherwise agreed by the parties in writing, Substantial Completion of the Work as a whole is the date on which the last element or part of the Work completed receives a Substantial Completion certificate.

Final Completion of the Work as a whole is the date on which the last element or part of the Work completed receives a Final Completion certificate.

Owner's Right of Occupancy. Owner may occupy or use all or any portion of the Work following Substantial Completion, or at any earlier stage of completion. Should Owner wish to use or occupy the Work, or part thereof, prior to Substantial Completion, ODR will notify Contractor in writing and identify responsibilities for security, maintenance, insurance and utilities. Work performed on the premises by third parties on Owner's behalf does not constitute occupation or use of the Work by Owner for purposes of this Article. All Work performed by Contractor after occupancy, whether in part or in whole, shall be at the convenience of Owner so as to

not disrupt Owner's use of, or access to occupied areas of the Project.

# 12.3 Acceptance and Payment

- 12.3.1 Request for Final Payment. Following the certified completion of all work, including all final Punchlist items, cleanup, and the delivery of record **As-Built** documents, Contractor shall submit a certified Application for Final Payment and include all sums held as retainage and forward to A/E and ODR for review and approval.
- 12.3.2 Final Payment Documentation. Contractor shall submit, prior to or with the Application for Final Payment, final copies of all close out documents, maintenance and operating instructions, guarantees and warranties, certificates, Record As-Built Documents and all other items required by the Contract. Contractor shall submit evidence of return of access keys and cards, evidence of delivery to Owner of attic stock, spare parts, and other specified materials. Contractor shall submit consent of surety to Final Payment form and an affidavit that all payrolls, bills for materials and equipment, subcontracted work and other indebtedness connected with the Work, except as specifically noted, are paid, will be paid, after payment from Owner or otherwise satisfied within the period of time required by Tex. Gov't Code, Ch. 2251. Contractor shall furnish documentation establishing payment or satisfaction of all such obligations, such as receipts, releases and waivers of claims and liens arising out of the Contract. Contractor may not subsequently submit a claim on behalf of Subcontractor or vendor unless Contractor's affidavit notes that claim as an exception. The Affidavit referred to above is the Contractor's Final Payment Affidavit.
- 12.3.3 <u>Architect/Engineer Approval.</u> A/E will review a submitted Application for Final Payment promptly but in no event later than ten (10) days after its receipt. Prior to the expiration of this deadline, A/E will either: 1) return the Application for Final Payment to Contractor with corrections for action and resubmission; or 2) accept it, note their approval, and send to Owner.
- 12.3.4 Offsets and Deductions. Owner may deduct from the Final Payment all sums due from Contractor. If the Certificate of Final Completion notes any Work remaining, incomplete, or defects not remedied, Owner may deduct the cost of remedying such deficiencies from the Final Payment. On such deductions, Owner will identify each deduction, the amount, and the explanation of the deduction on or by the twenty-first (21st) day after Owner's receipt of an approved Application for Final Payment. Such offsets and deductions shall be incorporated via a final Change Order, including a ULCO as may be applicable.
- 12.3.5 <u>Final Payment Due.</u> Final Payment is due and payable by Owner, subject to all allowable offsets and deductions, on the thirtieth (30<sup>th</sup>) day following Owner's approval of the Application for Payment. If Contractor disputes any amount deducted by Owner, Contractor shall give notice of the dispute on or before the thirtieth (30<sup>th</sup>) day following receipt of Final Payment. Failure to

do so will bar any subsequent claim for payment of amounts deducted.

- 12.3.6 <u>Effect of Final Payment</u>. Final Payment constitutes a waiver of all claims by Owner, relating to the condition of the Work except those arising from:
  - 12.3.6.1 Faulty or defective Work appearing after Substantial Completion (latent defects);
  - 12.3.6.2 Failure of the Work to comply with the requirements of the Contract Documents;
  - 12.3.6.3 Terms of any warranties required by the Contract, or implied by law; or
  - 12.3.6.4 Claims arising from personal injury or property damage to third parties.
- 12.3.7 <u>Waiver of Claims.</u> Final payment constitutes a waiver of all claims and liens by Contractor except those specifically identified in writing and submitted to ODR prior to the application for Final Payment.
- 12.3.8 <u>Effect on Warranty.</u> Regardless of approval and issuance of Final Payment, the Contract is not deemed fully performed by Contractor and closed until the expiration of all warranty periods. Issuance of Final Payment does not alter Contractor's contractual obligations during the warranty period.

# **Article 13. Warranty and Guarantee**

- 13.1 Contractor's General Warranty and Guarantee. Contractor warrants to Owner that all Work is executed in accordance with the Contract, complete in all parts and in accordance with approved practices and customs, and of the required finish and workmanship. Contractor further warrants that unless otherwise specified, all materials and equipment incorporated in the Work under the Contract are new. Owner may, at its option, agree in writing to waive any failure of the Work to conform to the Contract, and to accept a reduction in the Contract price for the cost of repair or diminution in value of the Work by reason of such defect. Absent such a written agreement, Contractor's obligation to perform and complete the Work in accordance with the Contract Documents is absolute and is not waived by any inspection or observation by Owner, A/E or others, by making any progress payment or final payment, by the use or occupancy of the Work or any portion thereof by Owner, at any time, or by any repair or correction of such defect made by Owner.
- 13.2 <u>Warranty Period.</u> Except as may be otherwise specified or agreed, Contractor shall repair all defects in materials, equipment, or workmanship appearing within one year from the date of Substantial Completion of the Work *or at Final Completion if no Substantial Completion inspection is held.* If Substantial Completion occurs by phase, then the warranty period for that particular Work begins on the date of such occurrence, or as otherwise stipulated on the Certificate of Substantial Completion for the particular Work.
- 13.3 <u>Limits on Warranty.</u> Contractor's warranty and guarantee hereunder excludes defects or damage caused by:
  - 13.3.1 Modification or improper maintenance or operation by persons other than Contractor, Subcontractors, or any other individual or entity for whom Contractor is not responsible, unless Owner is compelled to undertake maintenance or operation due to the neglect of Contractor.
  - 13.3.2 Normal wear and tear under normal usage after acceptance of the Work by Owner.
- 13.4 Events Not Affecting Warranty. Contractor's obligation to perform and complete the Work in a good and workmanlike manner in accordance with the Contract Documents is absolute. None of the following will constitute an acceptance of defective Work that is not in accordance with the Contract Documents or a release of Contractor's obligation to perform the Work in accordance with the Contract Documents:
  - 13.4.1 Observations by Owner and/or A/E;
  - 13.4.2 Recommendation to pay any progress or final payment by A/E;
  - 13.4.3 The issuance of a certificate of Substantial Completion or any payment by

# Owner to Contractor under the Contract Documents;

- 13.4.4 Use or occupancy of the Work or any part thereof by Owner;
- 13.4.5 Any acceptance by Owner or any failure to do so;
- 13.4.6 Any review of a Shop Drawing or sample submittal; or
- 13.4.7 Any inspection, test or approval by others.
- 13.5 <u>Separate Warranties.</u> If a particular piece of equipment or component of the Work for which the Contract requires a separate warranty is placed in continuous service before Substantial Completion, the warranty period for that equipment or component will not begin until Substantial Completion, regardless of any warranty agreements in place between suppliers and/or Subcontractors and Contractor. ODR will certify the date of service commencement in the Substantial Completion certificate.
  - 13.5.1 In addition to Contractor's warranty and duty to repair, Contractor expressly assumes all warranty obligations required under the Contract for specific building components, systems and equipment.
  - 13.5.2 Contractor may satisfy any such obligation by obtaining and assigning to Owner a complying warranty from a manufacturer, supplier, or Subcontractor. Where an assigned warranty is tendered and accepted by Owner which does not fully comply with the requirements of the Contract, Contractor remains liable to Owner on all elements of the required warranty not provided by the assigned warranty.
- Owner designated as responsible for management of the warranty period, of the discovery of a defect, Contractor shall promptly remedy the defect(s), and provide written notice to Owner and designated agent indicating action taken. In case of emergency where delay would cause serious risk of loss or damage to Owner, or if Contractor fails to remedy within thirty (30) days, or within another period agreed to in writing, Owner may correct the defect and be reimbursed the cost of remedying the defect from Contractor or its surety.
- 13.7 <u>Certification of No Asbestos Containing Materials or Work.</u> Contractor shall ensure compliance with the Asbestos Hazard Emergency Response Act (AHERA– 40 C.F.R § 763-99(7)) from all Subcontractors and materials suppliers, and shall provide a notarized certification to Owner that all equipment and materials used in fulfillment of their Contract responsibilities are non-Asbestos Containing Building Materials (ACBM). This certification must be provided no later than Contractor's application for Final Payment.

# **Article 14. Suspension and Termination**

- 14.1 <u>Suspension of Work for Cause.</u> Owner may, at any time without prior notice, suspend all or any part of the Work, if after reasonable observation and/or investigation, Owner determines it is necessary to do so to prevent or correct any condition of the Work, which constitutes an immediate safety hazard, or which may reasonably be expected to impair the integrity, usefulness or longevity of the Work when completed.
  - 14.1.1 Owner will give Contractor a written notice of suspension for cause, setting forth the reason for the suspension and identifying the Work suspended. Upon receipt of such notice, Contractor shall immediately stop the Work so identified. As soon as practicable following the issuance of such a notice, Owner will initiate and complete a further investigation of the circumstances giving rise to the suspension, and issue a written determination of the findings.
  - 14.1.2 If it is confirmed that the cause was within the control of Contractor, Contractor will not be entitled to an extension of time or any compensation for delay resulting from the suspension. If the cause is determined not to have been within the control of Contractor, and the suspension has prevented Contractor from completing the Work within the Contract Time, the suspension is an excusable delay and a time extension will be granted through a Change Order.
  - 14.1.3 Suspension of Work under this provision will be no longer than is reasonably necessary to remedy the conditions giving rise to the suspension.
- 14.2 <u>Suspension of Work for Owner's Convenience.</u> Upon seven (7) days written notice to Contractor, Owner may at any time without breach of the Contract suspend all or any portion of the Work for a period of up to thirty (30) days for its own convenience. Owner will give Contractor a written notice of suspension for convenience, which sets forth the number of suspension days for which the Work, or any portion of it, and the date on which the suspension of Work will cease. When such a suspension prevents Contractor from completing the Work within the Contract Time, it is an excusable delay. A notice of suspension for convenience may be modified by Owner at any time on seven (7) days written notice to Contractor. If Owner suspends the Work for its convenience for more than sixty (60) consecutive days, Contractor may elect to terminate the Contract pursuant to the provisions of the Contract.

# 14.3 Termination by Owner for Cause.

14.3.1 Upon written notice to Contractor and its surety, Owner may, without prejudice to any right or remedy, terminate the Contract and take possession of the Site and of all materials, equipment, tools, construction equipment, and machinery thereon owned by Contractor under any of the following circumstances:

- 14.3.1.1 Persistent or repeated failure or refusal, except during complete or partial suspensions of work authorized under the Contract, to supply enough properly skilled workmen or proper materials;
- 14.3.1.2 Persistent disregard of laws, ordinances, rules, regulations or orders of any public authority having jurisdiction, including ODR;
- 14.3.1.3 Persistent failure to prosecute the Work in accordance with the Contract, and to ensure its completion within the time, or any approved extension thereof, specified in the Contract;
- 14.3.1.4 Failure to remedy defective work condemned by ODR;
- 14.3.1.5 Failure to pay Subcontractors, laborers, and material suppliers pursuant to Tex. Gov't Code, Ch. 2251;
- 14.3.1.6 Persistent endangerment to the safety of labor or of the Work;
- 14.3.1.7 Failure to supply or maintain statutory bonds or to maintain required insurance, pursuant to the Contract;
- 14.3.1.8 Any material breach of the Contract; or
- 14.3.1.9 Contractor's insolvency, bankruptcy, or demonstrated financial inability to perform the Work.
- 14.3.2 Failure by Owner to exercise the right to terminate in any instance is not a waiver of the right to do so in any other instance.
- 14.3.3 Should Owner decide to terminate the Contract under the provisions of Section 14.3, it will provide to Contractor and its surety thirty (30) days prior written notice.
- 14.3.4 Should Contractor or its surety, after having received notice of termination, demonstrate to the satisfaction of Owner that Contractor or its surety are proceeding to correct such default with diligence and promptness, upon which the notice of termination was based, the notice of termination may be rescinded in writing by Owner. If so rescinded, the Work may continue without an extension of time.
- 14.3.5 If Contractor or its surety fails, after written notice from Owner to commence and continue correction of such default with diligence and promptness to the satisfaction of Owner within thirty (30) days following receipt of notice, Owner may arrange for completion of the Work and deduct the cost of completion from the unpaid Contract Sum.

- 14.3.5.1 This amount includes the cost of additional Owner costs such as A/E services, other consultants, and contract administration.
- 14.3.5.2 Owner will make no further payment to Contractor or its surety unless the costs to complete the Work are less than the Contract balance, then the difference shall be paid to Contractor or its surety. If such costs exceed the unpaid balance, Contractor or its surety will pay the difference to Owner.
- 14.3.5.3 This obligation for payment survives the termination of the Contract.
- 14.3.5.4 Owner reserves the right in termination for cause to take assignment of all the Contracts between Contractor and its Subcontractors, vendors, and suppliers. ODR will promptly notify Contractor of the contracts Owner elects to assume. Upon receipt of such notice, Contractor shall promptly take all steps necessary to effect such assignment.
- 14.4 <u>Conversion to Termination for Convenience.</u> In the event that any termination of Contractor for cause under Section 14.3 is later determined to have been improper, the termination shall automatically convert to a termination for convenience under Section 14.5 and Contractor's recovery for termination shall be strictly limited to the payments allowable under Section 14.5.
- 14.5 <u>Termination for Convenience of Owner.</u> Owner reserves the right, without breach, to terminate the Contract prior to, or during the performance of the Work, for any reason. Upon such an occurrence, the following shall apply:
  - 14.5.1 Owner will immediately notify Contractor and A/E in writing, specifying the reason for and the effective date of the Contract termination. Such notice may also contain instructions necessary for the protection, storage or decommissioning of incomplete work or systems, and for safety.
  - 14.5.2 Upon receipt of the notice of termination, Contractor shall immediately proceed with the following obligations, regardless of any delay in determining or adjusting any amounts due at that point in the Contract:
    - 14.5.2.1 Stop all work.
    - 14.5.2.2 Place no further subcontracts or orders for materials or services.
    - 14.5.2.3 Terminate all subcontracts for convenience.
    - 14.5.2.4 Cancel all materials and equipment orders as applicable.
    - 14.5.2.5 Take action that is necessary to protect and preserve all property related to the Contract which is in the possession of Contractor.

- 14.5.3 When the Contract is terminated for Owner's convenience, Contractor may recover from Owner payment for all Work executed. Contractor may not claim lost profits on other work or lost business opportunities.
- 14.6 <u>Termination By Contractor.</u> If the Work is stopped for a period of ninety (90) days under an order of any court or other public authority having jurisdiction, or as a result of an act of government, such as a declaration of a national emergency making materials unavailable, through no act or fault of Contractor or Subcontractor or their agents or employees or any other persons performing any of the Work under a contract with Contractor, then Contractor may, upon thirty (30) additional days written notice to ODR, terminate the Contract and recover from Owner payment for all Work executed, but not lost profits on other work or lost business opportunities. If the cause of the Work stoppage is removed prior to the end of the thirty (30) day notice period, Contractor may not terminate the Contract.
- 14.7 <u>Settlement on Termination.</u> When the Contract is terminated for any reason, at any time prior to one hundred eighty (180) days after the effective date of termination, Contractor shall submit a final termination settlement proposal to Owner based upon recoverable costs as provided under the Contract. If Contractor fails to submit the proposal within the time allowed, Owner may determine the amount due to Contractor because of the termination and pay the determined amount to Contractor.

# **Article 15. Dispute Resolution**

- 15.1 <u>Unresolved Contractor Disputes.</u> The dispute resolution process provided for in Tex. Gov't Code, Ch. 2260, and the procedures provided in Title 31, Part 2, Chapter 51, Subchapter J of the Texas Administrative or Tex. Civ. Prac. & Rem. Code, Ch. 114, shall be used by Contractor to attempt to resolve any claim for breach of Contract made by Contractor that is not resolved under procedures described throughout the Uniform General Conditions, Supplementary Conditions, or Special Conditions of the Contract.
- 15.2 <u>Alternative Dispute Resolution Process.</u> Owner may establish a dispute resolution process to be utilized in advance of that outlined in Tex. Gov't Code, Ch. 2260 or Tex. Civ. Prac. & Rem. Code, Ch. 114.
- 15.3 Nothing herein shall hinder, prevent, or be construed as a waiver of Owner's right to seek redress on any disputed matter in a court of competent jurisdiction.
- 15.4 Nothing herein shall waive or be construed as a waiver of the State's sovereign immunity.

# Article 16. Miscellaneous

- 16.1 <u>Supplementary General and Special Conditions.</u> When the Work contemplated by Owner is of such a character that the foregoing Uniform General Conditions of the Contract cannot adequately cover necessary and additional contractual relationships, the Contract may include Supplementary General and Special Conditions as described below:
  - 16.1.1 Supplementary General Conditions may describe the standard procedures and requirements of contract administration followed by a contracting agency of the State. Supplementary General Conditions may expand upon matters covered by the Uniform General Conditions, where necessary, provided the expansion does not weaken the character or intent of the Uniform General Conditions. Supplementary General Conditions are of such a character that it is to be anticipated that a contracting agency of the State will normally use the same, or similar, conditions to supplement each of its several projects.
  - 16.1.2 Special Conditions shall relate to a particular Project and be unique to that Project but shall not weaken the character or intent of the Uniform General Conditions.
- 16.2 <u>Federally Funded Projects.</u> On Federally funded projects, Owner may waive, suspend or modify any Article in these Uniform General Conditions which conflicts with any Federal statue, rule, regulation or procedure, where such waiver, suspension or modification is essential to receipt by Owner of such Federal funds for the Project. In the case of any Project wholly financed by Federal funds, any standards required by the enabling Federal statute, or any Federal rules, regulations or procedures adopted pursuant thereto, shall be controlling.
- 16.3 <u>Internet-based Project Management Systems.</u> At its option, Owner may administer its design and construction management through an Internet-based management system. In such cases, Contractor shall conduct communication through this media and perform all Project related functions utilizing this database system. This includes correspondence, submittals, Requests for Information, vouchers or payment requests and processing, amendment, Change Orders and other administrative activities.
  - 16.3.1 Accessibility and Administration.
    - 16.3.1.1 When used, Owner will make the software accessible via the Internet to all Project team members.
    - 16.3.1.2 Owner shall administer the software.
  - 16.3.2 <u>Training.</u> When used, Owner shall provide training to the Project team members.
- 16.4 Administrative Inspections and Audits. Contractor agrees that all relevant records

related to this Contract or any work product under this Contract, including practices of its Subcontractors, shall be subject, at any reasonable time, to inspection, examination, review, audit, and copying at any office or location of Contractor where such records may be found, with or without notice by the Texas State Auditor's Office ("SAO"), the contracting agency or its contracted examiners, or the Office of the Texas Attorney General, and with regard to any federal funding, the relevant federal agency, the Comptroller General, the General Accounting Office, the Office of the Inspector General, or any of their authorized representatives. All Subcontracts shall reflect the requirements of this section. In addition, pursuant to Tex. Gov't Code§ 2262.003 the SAO may conduct an audit or investigation of any entity receiving funds under this Contract, including direct payments to Contractor and indirect payments under a Subcontract to this Contract; acceptance of such monies acts as acceptance of SAO authority, under legislative audit committee direction, to audit and investigate related to those funds and the entity subject to the audit or investigation must provide SAO with access to any information SAO considers relevant to the scope of the audit or investigation.

# **End of Uniform General Conditions**

# 2018 SUPPLEMENTARY GENERAL CONDITIONS TO THE STATE OF TEXAS 2015 EDITION OF THE UNIFORM GENERAL CONDITIONS FOR CONSTRUCTION CONTRACTS

The following Supplementary General Conditions amend and/or supplement the 2015 edition of the Uniform General Conditions for Construction Contracts and, at TPWD's sole discretion, provides for bonding per GMP.

#### **Article 5. Bonds and Insurance**

# 5.1 Construction Bonds.

Subsection 5.1.1.1 is supplemented to modify 5.1.1.1, as follows:

A Performance Bond is required if the contract sum is in excess of \$100,000. The Performance Bond is solely for the protection of Owner. Except for Construction Manager-at-Risk Contracts where, in Owner's sole discretion and determination, a Performance Bond is acceptable in the amount of the guaranteed maximum price (GMP), the Performance Bond is to be for the Contract Sum to guarantee the faithful performance of the Work in accordance with the Contract Documents. The form of the bond shall be approved by the Office of the Attorney General of Texas. The Performance Bond shall be effective through Contractor's warranty period.

# Subsection 5.1.1.2 is supplemented to modify 5.1.1.2, as follows:

A Payment Bond is required if the contract sum is in excess of \$25,000. Except for Construction Manager-at-Risk Contracts where, in Owner's sole discretion and determination, a Payment Bond is acceptable in the amount of the guaranteed maximum price (GMP), the Payment Bond is to be for the Contract Sum and is payable to Owner solely for the protection and use of Payment Bond beneficiaries. The form of the bond shall be approved by the Office of the Attorney General of Texas.

# 5.2 Insurance Requirements.

Subsection 5.2.4 is supplemented to add the following new paragraphs:

- 5.2.4.1 Contractor shall deliver to Owner true and complete copies of the General Contractor's certificates prior to the issuance of any Notice to Proceed.
- 5.2.4.2 Failure of Owner to demand such certificates or other evidence of Contractor's full compliance with these insurance requirements or failure of Owner to identify a deficiency in compliance from the evidence provided shall not be construed as a waiver of Contractor's obligation to maintain such insurance.

- 5.2.4.3 The insurance and insurance limits required herein shall not be deemed as a limitation on Contractor's liability under the indemnities granted to Owner in the Contract Documents.
- 5.2.4.4 The insurance coverage and limits established in the Uniform General Conditions, Supplementary General Conditions, or Special Conditions shall not be interpreted as any representation or warranty that the insurance coverage and limits necessarily will be adequate to protect Contractor.

# **Article 2. Wage Rates and Other Laws Governing Construction**

Add Section 2.7 as follows:

2.7 <u>Buy America Requirements for Iron and Steel Used in Construction.</u> In accordance with Texas Government Code 2252, Section 2252.202, all iron or steel products (i.e., rolled structural shapes including wide flange beams and columns, angles, bars, plates, sheets, hollow structural sections, pipe, etc.) shall be produced, manufactured and fabricated in the United States.

# **End of Supplementary General Conditions**

#### PREVAILING WAGE RATE DETERMINATION INFORMATION

**Construction Types: Heavy** 

# **Fannin County, Texas**

Chapter 2258, Texas Government Code, Title 10 requires that state agencies, (including universities), cities, counties, independent school districts, and all other political subdivisions that engage in public works construction projects produce and include prevailing wage rate determinations in the project bidding and contract documents.

Chapter 2258 requires that the contractor who is awarded a contract by a public body and a contractor's subcontractor shall pay not less than the rates determined by such state agencies to workers employed for the execution of such work. Pursuant to Chapter 2258, Texas Parks and Wildlife has ascertained the following wages to be paid for the various classifications of workers, in the locality of this project. In determining these wages, TPWD has utilized the Prevailing Wage Rates as determined by the U.S. DOL in accordance with the Davis-Bacon Act.

General Decision Number: TX20250084 01/03/2025

Superseded General Decision Number: TX20240084

State: Texas

Construction Type: Heavy

Counties: Cass, Cherokee, Erath, Fannin, Franklin, Hood, Hopkins, Marion, Montague, Morris, Nacogdoches, Navarro, Palo Pinto, Panola, Rains, Red River, Somervell, Titus, Van Zandt and Wood Counties in Texas.

#### HEAVY CONSTRUCTION PROJECTS

Note: Contracts subject to the Davis-Bacon Act are generally required to pay at least the applicable minimum wage rate required under Executive Order 14026 or Executive Order 13658. Please note that these Executive Orders apply to covered contracts entered into by the federal government that are subject to the Davis-Bacon Act itself, but do not apply to contracts subject only to the Davis-Bacon Related Acts, including those set forth at 29 CFR 5.1(a)(1).

If the contract is entered into on or after January 30, 2022, or the contract is renewed or extended (e.g., an option is exercised) on or after January 30, 2022:

- . Executive Order 14026 generally applies to the contract.
- The contractor must payall covered workers atleast \$17.75 per hour (orthe applicable wage rate

Prevailing Wage Rates Page 1 of 7

	listed on this wage determination, if it is higher) for all hours spent performing on the contract in 2025.
If the contract was awarded or between January 1, 2015 a January 29, 2022, and the contract is not renewed or extended on or after January 30, 2022:	and generally applies to the contract.  The contractor must pay all

The applicable Executive Order minimum wage rate will be adjusted annually. If this contract is covered by one of the Executive Orders and a classification considered necessary for performance of work on the contract does not appear on this wage determination, the contractor must still submit a conformance request.

Additional information on contractor requirements and worker protections under the Executive Orders is available at http://www.dol.gov/whd/govcontracts.

Modification Number Publication Date 0 01/03/2025

SUTX2009-129 04/21/2009

	F	Rates		Fringes
CEMENT MASO	ON/CONCRETE FINISHER\$	13.00	**	0.00
LABORER: (	Common or General\$	8.61	**	0.00
LABORER: 1	Pipelayer\$	9.94	**	0.00
OPERATOR:	Backhoe/Trackhoe\$	11.75	* *	0.00

Prevailing Wage Rates Page 2 of 7

OPERATOR:	Bulldozer \$ 14.25 **	0.00
OPERATOR:	Loader (Front End)\$ 11.52 **	0.00
TRUCK DRIV	ER\$ 10.80 **	0.26

WELDERS - Receive rate prescribed for craft performing operation to which welding is incidental.

\_\_\_\_\_

\*\* Workers in this classification may be entitled to a higher minimum wage under Executive Order 14026 (\$17.75) or 13658 (\$13.30). Please see the Note at the top of the wage determination for more information. Please also note that the minimum wage requirements of Executive Order 14026 are not currently being enforced as to any contract or subcontract to which the states of Texas, Louisiana, or Mississippi, including their agencies, are a party.

Note: Executive Order (EO) 13706, Establishing Paid Sick Leave for Federal Contractors applies to all contracts subject to the Davis-Bacon Act for which the contract is awarded (and any solicitation was issued) on or after January 1, 2017. contract is covered by the EO, the contractor must provide employees with 1 hour of paid sick leave for every 30 hours they work, up to 56 hours of paid sick leave each year. Employees must be permitted to use paid sick leave for their own illness, injury or other health-related needs, including preventive care; to assist a family member (or person who is like family to the employee) who is ill, injured, or has other health-related needs, including preventive care; or for reasons resulting from, or to assist a family member (or person who is like family to the employee) who is a victim of, domestic violence, sexual assault, or stalking. Additional information on contractor requirements and worker protections under the EO is available at

https://www.dol.gov/agencies/whd/government-contracts.

Unlisted classifications needed for work not included within the scope of the classifications listed may be added after award only as provided in the labor standards contract clauses (29CFR 5.5 (a) (1) (iii)).

Prevailing Wage Rates Page 3 of 7

\_\_\_\_\_\_

The body of each wage determination lists the classifications and wage rates that have been found to be prevailing for the type(s) of construction and geographic area covered by the wage determination. The classifications are listed in alphabetical order under rate identifiers indicating whether the particular rate is a union rate (current union negotiated rate), a survey rate, a weighted union average rate, a state adopted rate, or a supplemental classification rate.

#### Union Rate Identifiers

A four-letter identifier beginning with characters other than ""SU"", ""UAVG"", ?SA?, or ?SC? denotes that a union rate was prevailing for that classification in the survey. Example: PLUM0198-005 07/01/2024. PLUM is an identifier of the union whose collectively bargained rate prevailed in the survey for this classification, which in this example would be Plumbers. 0198 indicates the local union number or district council number where applicable, i.e., Plumbers Local 0198. The next number, 005 in the example, is an internal number used in processing the wage determination. The date, 07/01/2024 in the example, is the effective date of the most current negotiated rate.

Union prevailing wage rates are updated to reflect all changes over time that are reported to WHD in the rates in the collective bargaining agreement (CBA) governing the classification.

#### Union Average Rate Identifiers

The UAVG identifier indicates that no single rate prevailed for those classifications, but that 100% of the data reported for the classifications reflected union rates. EXAMPLE: UAVG-OH-0010 01/01/2024. UAVG indicates that the rate is a weighted union average rate. OH indicates the State of Ohio. The next number, 0010 in the example, is an internal number used in producing the wage determination. The date, 01/01/2024 in the example, indicates the date the wage determination was updated to reflect the most current union average rate.

A UAVG rate will be updated once a year, usually in January, to reflect a weighted average of the current rates in the collective bargaining agreements on which the rate is based.

Prevailing Wage Rates Page 4 of 7

# Survey Rate Identifiers

The ""SU"" identifier indicates that either a single non-union rate prevailed (as defined in 29 CFR 1.2) for this classification in the survey or that the rate was derived by computing a weighted average rate based on all the rates reported in the survey for that classification. As a weighted average rate includes all rates reported in the survey, it may include both union and non-union rates. Example: SUFL2022-007 6/27/2024. SU indicates the rate is a single non-union prevailing rate or a weighted average of survey data for that classification. FL indicates the State of Florida. 2022 is the year of the survey on which these classifications and rates are based. The next number, 007 in the example, is an internal number used in producing the wage determination. The date, 6/27/2024 in the example, indicates the survey completion date for the classifications and rates under that identifier.

?SU? wage rates typically remain in effect until a new survey is conducted. However, the Wage and Hour Division (WHD) has the discretion to update such rates under 29 CFR 1.6(c)(1).

# State Adopted Rate Identifiers

The ""SA"" identifier indicates that the classifications and prevailing wage rates set by a state (or local) government were adopted under 29 C.F.R 1.3(g)-(h). Example: SAME2023-007 01/03/2024. SA reflects that the rates are state adopted. ME refers to the State of Maine. 2023 is the year during which the state completed the survey on which the listed classifications and rates are based. The next number, 007 in the example, is an internal number used in producing the wage determination. The date, 01/03/2024 in the example, reflects the date on which the classifications and rates under the ?SA? identifier took effect under state law in the state from which the rates were adopted.

\_\_\_\_\_

#### WAGE DETERMINATION APPEALS PROCESS

- 1) Has there been an initial decision in the matter? This can be:
  - a) a survey underlying a wage determination

Prevailing Wage Rates Page 5 of 7

b) an existing published wage determination
 c) an initial WHD letter setting forth a position on
 a wage determination matter
 d) an initial conformance (additional classification
 and rate) determination

On survey related matters, initial contact, including requests for summaries of surveys, should be directed to the WHD Branch of Wage Surveys. Requests can be submitted via email to davisbaconinfo@dol.gov or by mail to:

Branch of Wage Surveys
Wage and Hour Division
U.S. Department of Labor
200 Constitution Avenue, N.W.
Washington, DC 20210

Regarding any other wage determination matter such as conformance decisions, requests for initial decisions should be directed to the WHD Branch of Construction Wage Determinations. Requests can be submitted via email to BCWD-Office@dol.gov or by mail to:

Branch of Construction Wage Determinations Wage and Hour Division U.S. Department of Labor 200 Constitution Avenue, N.W. Washington, DC 20210

2) If an initial decision has been issued, then any interested party (those affected by the action) that disagrees with the decision can request review and reconsideration from the Wage and Hour Administrator (See 29 CFR Part 1.8 and 29 CFR Part 7). Requests for review and reconsideration can be submitted via email to dba.reconsideration@dol.gov or by mail to:

Wage and Hour Administrator U.S. Department of Labor 200 Constitution Avenue, N.W. Washington, DC 20210

The request should be accompanied by a full statement of the interested party's position and any information (wage payment data, project description, area practice material, etc.) that the requestor considers relevant to the issue.

Prevailing Wage Rates Page 6 of 7

3) If the decision of the Administrator is not favorable, an interested party may appeal directly to the Administrative Review Board (formerly the Wage Appeals Board). Write to:

Administrative Review Board U.S. Department of Labor 200 Constitution Avenue, N.W. Washington, DC 20210.

END OF GENERAL DECISION

Prevailing Wage Rates Page 7 of 7



# AGREEMENT BETWEEN OWNER AND CONTRACTOR

STATE OF TEXAS COUNTY OF TRAVIS

THIS AGREEMENT is effective upon final execution by Texas Parks and Wildlife Department and between the STATE OF TEXAS, acting through the **TEXAS PARKS AND WILDLIFE DEPARTMENT**, hereinafter called the OWNER, and **CONTRACTOR COMPANY NAME**, hereinafter called the CONTRACTOR.

WITNESSETH: That for and in consideration of the payments and agreements hereinafter described, to be made and performed by the OWNER, the CONTRACTOR hereby agrees with the OWNER to commence and complete certain public works described as: **furnish all labor**, **equipment**, **materials**, **and incidentals necessary**, **but not limited to complete**, **Move Dump Station**, **at Bonham State Park**, **Bonham**, **Fannin County**, **Texas**, for the use and benefit of the OWNER as described in the Invitation for Bids and Contract Documents prepared by TEXAS PARKS AND WILDLIFE DEPARTMENT. Contract Documents include all parts of this Invitation for Bids, including but not limited to, Drawings, Specifications, Scope of Work, the Special Conditions, Supplementary General Conditions, and Uniform General Conditions, for **Project Number MR11973**. The Contract Documents are hereby incorporated by reference into this **Contract Number TBD** / **Purchase Order No. TBD**.

In the event that there is a conflict, this contract and its attachments take priority over all other documents. Following the contract in order of priority are the Special Conditions, Supplementary General Conditions, Uniform General Conditions, Essential Clauses Affirmations and Contract Requirements, Invitation for Bids Documents, and Contractor's Bid.

Any alterations, additions, or deletions to the terms of the contract that are required by changes in federal or state law or regulations are automatically incorporated into the contract without written amendment hereto and shall become effective on the date designated by such law or by regulation.

The consideration to be paid by the OWNER to the CONTRACTOR for furnishing all the materials, supplies, machinery, equipment, tools, labor, superintendence, insurance, and other accessories and services necessary to complete the said Project in accordance with the Contract Documents is the not to exceed amount of **INSERT AMOUNT Dollars and No Cents (\$xxx,xxx.xx)**. (include components of the award).

The CONTRACTOR hereby agrees to complete all work within **SIXTY (60)**, commencing on the date specified in OWNER'S written "Notice to Proceed." Time is of the essence with this contract.

Payments by OWNER shall be warrants issued by the Comptroller of Public Accounts out of monies appropriated to the Texas Parks and Wildlife Department for such purpose and shall be made upon OWNER'S acceptance of all portions of work as prescribed in the Specifications.

**Notices.** Notices of claims or disputes or other legal notices required by this Agreement shall be sent to the following persons at the indicated locations.

If to Owner: Anthony Habermann, CTCD|CTCM, Contract Manager

Texas Parks and Wildlife Department

4200 Smith School Road Austin Texas, 78744 With Copies to:

Mitchell Gibson, Construction Project Manager

Texas Parks and Wildlife Department

4200 Smith School Road Austin, Texas 78744

Todd George, Attorney, Legal Division Texas Parks and Wildlife Department

4200 Smith School Road Austin, Texas 78744

#### If to CONTRACTOR:

Name	
Company Name	
Address	
Address	
Email	
Phone No.	

The parties may make reasonable changes in the person or place designated for receipt of notices upon advance written notice to the other party.

**Party Representatives.** The Owner's Designated Representative authorized to act in the Owner's behalf with respect to the Project is:

Mitchell Gibson, Construction Project Manager Texas Parks and Wildlife Department 4200 Smith School Road Austin Texas, 78744

Email: Mitchell.Gibson@tpwd.texas.gov

The CONTRACTOR's designated representative authorized to act on the CONTRACTOR's behalf and bind the CONTRACTOR with respect to the Project is:

Name	
Company Name	
Address	
Address	
Email	7
Phone No.	

The parties may make reasonable changes in their designated representatives upon advance written notice to the other party.

This contract is subject to Chapter 2272, Texas Government Code, which governs a governmental entity's claims for construction defects against contractors, architects, or engineers. The contractor acknowledges and agrees that:

- TPWD must provide a report of alleged construction defects under Section 2272.003 at least 150 days before filing suit.
- Pursuant to Section 2272.010, the postmark date of the report issued under Section 2272.003 will be considered the accrual date for purposes of any claims under Chapter 2272.

 The contractor shall fully cooperate with any inspections, testing, or repairs conducted during this 150day period.

The contractor shall designate a point of contact to respond to all communications and requests for inspection or remediation during the 150-day pre-suit notice period and maintain all records and documents relevant to the alleged defects and make them available upon request. The contractor shall submit a written response to the defect report within 45 days of receipt.

The contract shall be governed by and construed in accordance with the laws of the State of Texas, without regard to the conflicts of law provisions. The venue of any suit arising under the Contract is fixed in any court of competent jurisdiction in Travis County, Texas unless the specific venue is otherwise identified in a statute which directly names or otherwise identifies its applicability to the contracting agency. All payments under this Contract shall be due and payable in Travis County, Texas.

Subject to Texas Government Code, Section 2260.002, the dispute resolution process provided for in Chapter 2260 of the Texas Government Code and set forth below in subsections (a)-(d) shall be used by the parties to attempt to resolve all disputes arising under this contract. In accordance with the Texas Civil Practice and Remedies Code, Section 114.005, the parties agree claims encompassed by Texas Government Code, Section 2260.002(3) and Texas Civil Practice and Remedies Code Section 114.002 shall be governed by the dispute resolution process set forth below in subsections (a)-(d).

(a) Notwithstanding Texas Government Code, Chapter 2260.002(3) and Chapter 114.012 and any other statute or applicable law, if the Respondent's claim for breach of contract cannot be resolved by the parties in the ordinary course of business, Respondent may make a claim against Agency for breach of contract and the Agency may assert a counterclaim against the Respondent as is contemplated by Texas Government Code, Chapter 2260, Subchapter B. In such event, Respondent must provide written notice to Agency of a claim for breach of the contract not later than the 180th day after the date of the event giving rise to the claim.

The notice must state with particularity:

- (1) the nature of the alleged breach;
- (2) the amount the Respondent seeks as damages; and
- (3) the legal theory of recovery.
- (b) The chief administrative officer, or if designated in the contract, another officer of the Agency, shall examine the claim and any counterclaim and negotiate with the Respondent in an effort to resolve them. The negotiation must begin no later than the 120th day after the date the claim is received, as is contemplated by Texas Government Code, Chapter 2260, Section 2260.052.
- (c) If the negotiation under paragraph (b) above results in the resolution of some disputed issues by agreement or in a settlement, the parties shall reduce the agreement or settlement to writing and each party shall sign the agreement or settlement. A partial settlement or resolution of a claim does not waive a party's rights under this contract as to the parts of the claim that are not resolved.
- (d) If a claim is not entirely resolved under paragraph (b) above, on or before the 270th day after the date the claim is filed with Agency, unless the parties agree in writing to an extension of time, the parties may agree to mediate a claim made under this dispute resolution procedure. This dispute resolution procedure is the Respondent's sole and exclusive process for seeking a remedy for an alleged breach of contract by the Agency if the parties are unable to resolve their disputes as described in this section.
- (e) Nothing in the contract shall be construed as a waiver of the State's or the Agency's sovereign immunity.

This contract shall not constitute or be construed as a waiver of any of the privileges, rights, defenses, remedies, or immunities available to the State of Texas. The failure to enforce, or any delay in the enforcement, of any privileges, rights, defenses, remedies, or immunities available to the State of Texas under this contract or under applicable law shall not constitute a waiver of such privileges, rights, defenses, remedies or immunities or be considered as a basis for estoppel.

Agency does not waive any privileges, rights, defenses, or immunities available to Agency by entering into this contract or by its conduct, or by the conduct of any representative of Agency, prior to or subsequent to entering into this contract.

- (f) Compliance with the dispute resolution process provided for in Texas Government Code, Chapter 2260, subchapter B and incorporated by reference in subsection (a)-(d) above is a condition precedent to the Respondent:
  - (1) filing suit pursuant to Chapter 114 of the Civil Practices and Remedies Code; or
  - (2) initiating a contested case hearing pursuant to Subchapter C of Chapter 2260 of the Texas Government Code.

Pursuant to Section 2251.002(c), Government Code, an audit of this project that continues beyond 60 days after substantial completion shall not constitute a bona fide dispute for purposes of delaying payment.

The CONTRACTOR hereby assigns to Owner any and all claims for overcharges associated with this Contract which arise under the antitrust laws of the United States 15 U.S.C.A. SEC. 1 et. seq. (1973).

The said parties for themselves, their heirs, successors, executors, administrators, and assigns, do hereby agree to full performance of the covenants herein contained.

BY SIGNING BELOW, the Parties have executed and bound themselves to this Agreement as of the day and year first above written.

CONTRACTOR	: Contractor Company Name		
Signature:		Date	
Printed Name:		_	
Title:		_	
OWNER:	Texas Parks and Wildlife Department		
Signature:		Date	
Printed Name:		_	
Title:			

# **CONSTRUCTION DOCUMENTS**

#### **DIVISION 1 – GENERAL REQUIREMENTS**

# **SECTION 01000 - SPECIAL CONDITIONS**

#### PART 1 - GENERAL

#### 1.01 RELATED DOCUMENTS:

Drawings and general provisions of Contract, including Uniform General and Supplementary General Conditions and other Division 1 specification sections, apply to work of this section.

#### 1.02 DESCRIPTION OF WORK:

Furnish all labor, materials, tools, equipment, and incidentals necessary for performance of all work associated with Project information below, such work being as more particularly described in these Special Conditions, the drawings, and elsewhere in the Request for Proposal and Contract Documents.

Project No.	MR11973
Project Location	Bonham State Park, Fannin County Texas
Project Title	Move Dump Station

# 1.03 INTENT OF THE CONTRACT DOCUMENTS: (See also UGC, Article 6)

- A. The intent of the Contract Documents is to include all of the work for the contract price and within the contract time. Contract Documents are to be considered as cooperative. All work not specified and/or not shown on the drawings, but which is necessary for the completion and/or functioning and operation of the project, shall be understood and implied as part of the contract to be performed by the Contractor for the contract price. Such work shall be executed by the Contractor in the same manner and with the same character of material as other portions of the contract without extra compensation.
- B. It is the intention of the Contract Documents to call for finished work, tested, and ready for operation.
  - 1. Any apparatus, material or work described in the Contract Documents and any incidental accessories necessary to make the work complete in all respects and ready for operation (even though not particularly specified) shall be furnished, delivered, and installed by the Contractor without additional expense to the Owner.
  - 2. Minor details not usually shown or specified but necessary for proper installation and operation are included in the work just as if herein specified or shown.
- C. All work shall be performed and furnished by the Contractor in accordance with accepted construction industry practices.
- D. A duplication of work is not intended by the Contract Documents and any duplication shall not become a basis for extra cost to the Owner.
- E. Explanatory notes on the drawings shall take precedence over conflicting drawn-out indications. Figured dimensions on drawings shall take precedence over scale measurements. Where figures are lacking, scale measurements may be followed, but in all cases the measurements are to be checked from the work in place and those measured dimensions taken at the site shall take precedence over scale dimensions in drawings.

- F. Upon discovery by Contractor of errors, omissions or inconsistencies in the Contract Documents, Contractor shall promptly report them to the Owner and shall wait for instruction from Owner prior to proceeding with the work.
- G. In the event of conflict between the Special Conditions, the Supplementary Conditions, and the Uniform General Conditions, the following priority order shall apply in resolving such conflicts: Special Conditions, Supplementary Conditions, and then Uniform General Conditions.
- H. The drawings consist of all project drawings and any drawings issued by addenda.

# 1.04 SUBMITTAL REVIEW AND PROCESSING: (Refer also to UGC, Article 8)

#### A. GENERAL

Any and all costs, direct or indirect, incurred by Owner in reviewing submittals in excess of two (2) times will be charged to the Contractor and deducted from the total price for the work in accordance with the Uniform General Conditions, Article 10, 10.3.3.

- 1. Contractor will be provided, at the pre-construction meeting, an Excel spreadsheet of the list of expected submittals from the Architect / Engineer of Record for their use in creating a submittal register per the requirements of the Uniform General conditions, Article 8.3.1.
- Once received from the Contractor, TPWD will return submittals directly to the Design Project Manager and the Contractor may begin the submittal process. Training will be provided by the Owner to the Contractor.

#### 1.05 ALLOCATION OF COST PER ASSET:

Owner may require construction costs to be allocated by asset for this project. When developing the Schedule of Values (SOV) in the CCMS, the contractor shall break down the total project costs into specific components or assets as requested by Owner.

#### 1.06 CONTRACT COMPLETION: (See also UGC, Article 9)

- A. Unless specifically stated as "working day," the term "day" or "calendar day" shall mean every day of the calendar year. Along with the Work Progress Schedule, the Contractor shall submit his schedule for normal working days.
- B. Liquidated Damages: The Owner has determined that the completion of the work in this contract is critical to the proper operation of the facility, and the Contractor's failure to complete the work within such time will cause damage to the Owner. Since exact damages are difficult to determine or forecast, the sum of \$969.20 per calendar day is hereby established by the parties as a reasonable estimate of just compensation to the Owner for the failure of the Contractor to complete the work by the time set forth in the contract or authorized extension thereto. Said sum will be deducted from the money due or to become due to the Contractor, not as a penalty but as liquidated damages from added expense, including administrative and inspection costs, for each and every calendar day the work or any portion thereof remains incomplete after the expiration of the time limit set in the contract or authorized extension.
- C. Charges for liquidated damages will start accruing on the first calendar day after the contract completion date as stipulated in the Notice to Proceed, or as amended by change order and will continue to accrue until the date of final acceptance is issued by the Owner, which will occur once all punch list items have been completed to the satisfaction of the Owner.

However, when the Project is determined to be substantially complete, accrual of further liquidated damages will be suspended provided the contractor is proceeding with the completion of punch list items and final acceptance.

If the contractor fails to achieve final completion of the project within the stipulated time as stated on the Certificate of Substantial and/or Final Completion, the liquidated damages will be retroactively reinstated and will be calculated from the first calendar day after the contract completion date until the final completion of the Project.

D. Expiration or termination of the contract for any reason does not release Respondent from any liability or obligation set forth in the contract that is expressly stated to survive any such expiration or termination, that by its nature would be intended to be applicable following any such expiration or termination, or that is necessary to fulfill the essential purpose of the contract, including without limitation the provisions regarding warranty, indemnification, confidentiality, and rights and remedies upon termination.

#### 1.07 REFERENCES AND STANDARDS:

All contractors, including sub-contractors shall ensure all personnel follow the adopted Standardized Building Codes in all design and construction work.

#### PART 2 - EXECUTION

#### 2.01 CONSTRUCTION SITE AND JOB CONDITIONS:

Any temporary connections, appurtenances or extensions for any utilities shall be provided by the Contractor at no cost to the Owner and removed from the premises at the conclusion of the contract. Contractor shall provide cellular telephone service at all times and shall keep Owner informed of telephone number.

#### A. Utilities:

- 1. Water: TPWD water service is available for Contractor to connect to at no charge to the Contractor.
- 2. Electric: TPWD electrical power is available for Contractor to connect to at no charge to Contractor.
- Internet/Data: Due to TPWD IT security requirements, Contractor cannot access the internet through the facility's private network. Contractor will be responsible for obtaining internet service for their use during the project.
- B. Project Identification: If Contractor desires to erect project signs of any size or type, Contractor must submit a proposed design to and obtain approval from TPWD prior to installation of any project signs. Project sign(s) may not include any references to TPWD or use TPWD's name, logo or other likeness.
- C. Fire Protection: The Contractor shall take stringent precautions against fire. Open fires are not allowed unless approved in writing by Owner. Any fires that start or encroach on the Contractor's limits of construction must be immediately reported to the Site Manager.

#### 2.02 SITE OPERATIONS:

During construction of this project the site will be open to public visitation. It is the responsibility of the Contractor to maintain convenient access and egress to park facilities in a manner to be approved by the Owner. The Contractor shall also be responsible for public safety at the construction site. All temporary fencing, barricades,

warning lights, signs, and flagmen shall be provided and maintained by Contractor as needed. The Contractor shall maintain security of construction sites.

#### 2.03 WORKDAYS & HOURS OF CONSTRUCTION ACTIVITIES


- A. **Workdays:** Monday, Tuesday, Wednesday, Thursday and Friday. Upon Contractor's request and Owner approval, Contractor may be allowed to work weekends. However, no time extension request will be considered for any weekends when the contractor is unable to work.
- B. **Standard Work Hours:** Monday through Friday 8:00 AM 5:00 PM CT. This does not preclude the scheduling of certain inspections outside of these hours when necessary.
- C. Owner Designated Non-Working Days: During the course of construction the Owner may identify specific dates on which the Contractor shall not perform work, these include but are not limited to regularly scheduled annual special events, public hunts, conferences, spring break, etc. Contractor may request a time extension if such days affect the Project schedule's critical path. Contractor must demonstrate said effect to the critical path with an updated critical path schedule.
- D. **Holidays:** The contract performance period considers and includes all Federal and State Holidays as eligible workdays. If the Contractor is not permitted to work on a holiday, Contractor may request a time extension if such denial affects the Project schedule's critical path. Contractor must demonstrate said effect to the critical path with an updated critical path schedule. Contractor may not schedule work that requires inspection or observation on holidays.
  - Labor Day
  - Veterans Day
  - Thanksgiving Day
  - Day after Thanksgiving
  - Christmas Eve Day
  - Christmas Dav
  - Day after Christmas


- New Years Day
- · Martin Luther King Jr. Day
- Presidents Day
- Texas Independence Day
- San Jacinto Day
- Memorial Day
- Independence Day

#### 2.04 REMOTE VIRTUAL INSPECTIONS

Contractor may be required to facilitate Remote Virtual Inspections (RVI). Contractor will be required to sign TPWD's REMOTE VIRTUAL INSPECTION AGREEMENT, which is located at <a href="https://tpwd.texas.gov/business/bidops/current-bid-opportunities/construction/contracting-forms/">https://tpwd.texas.gov/business/bidops/current-bid-opportunities/construction/contracting-forms/</a>

# **END OF SECTION**

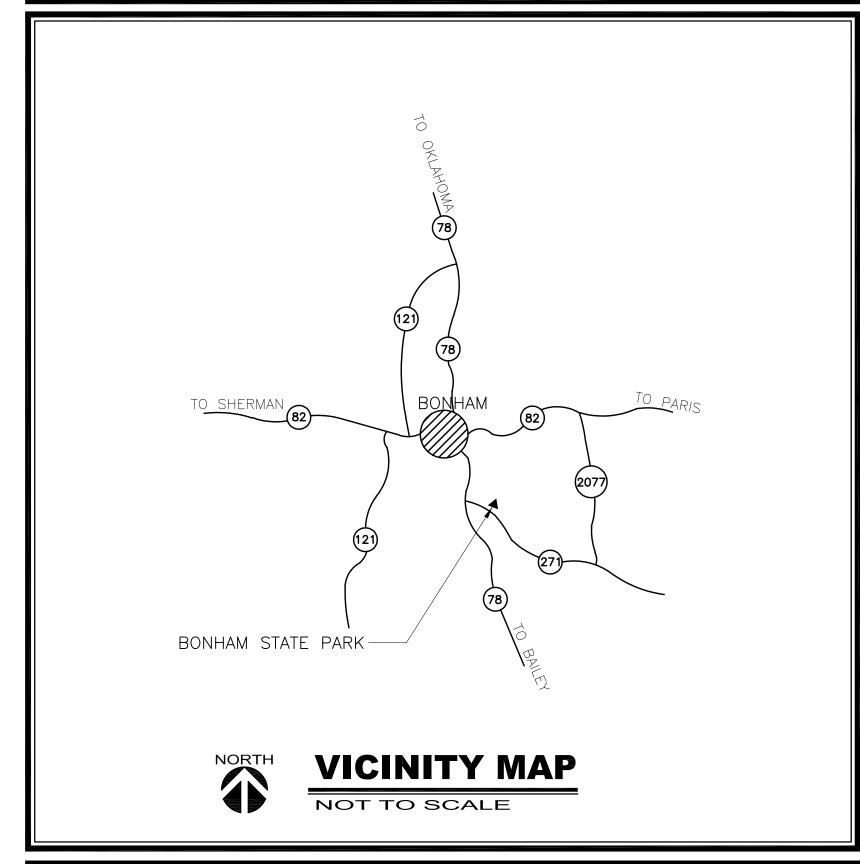

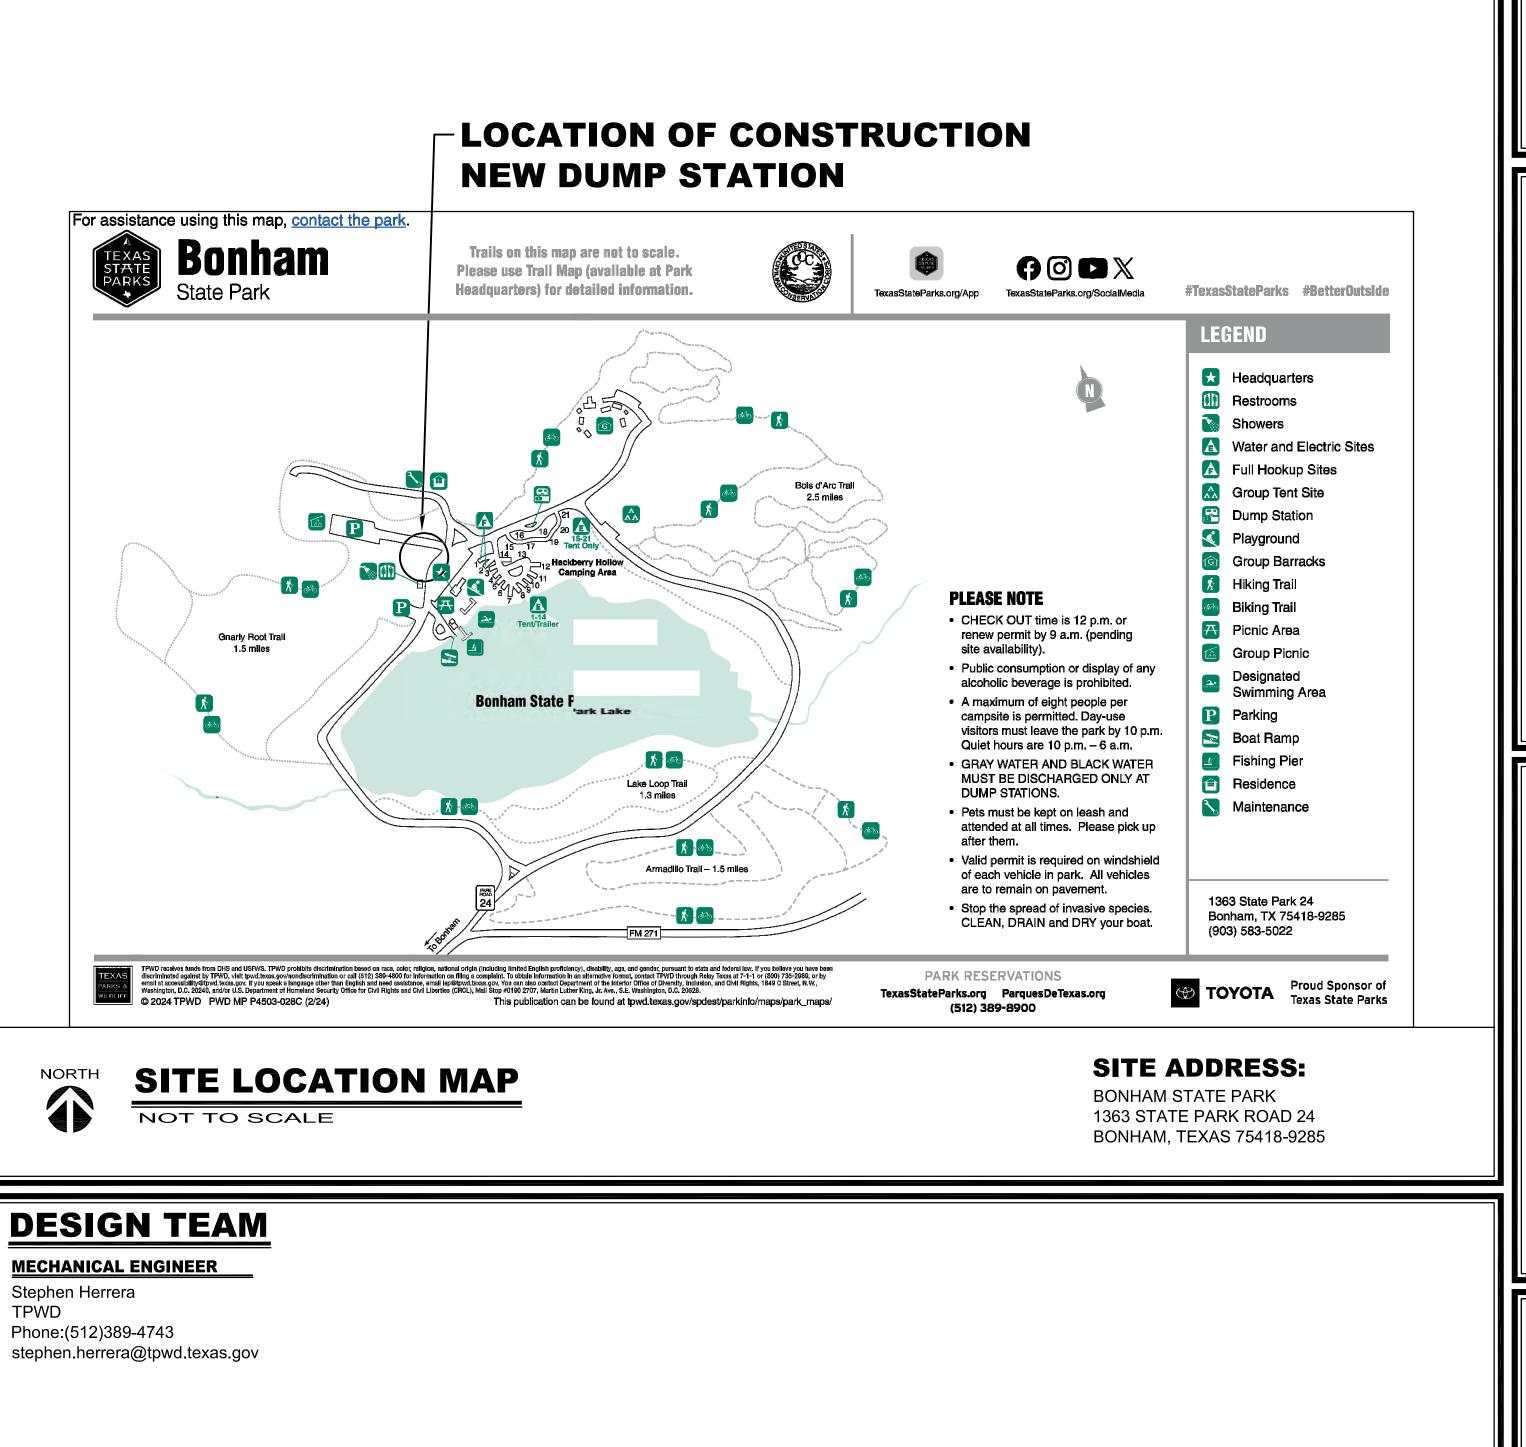

# **PROJECT**

BONHAM STATE PARK

**MOVE DUMP STATION** 

PROJECT NO: MR 11973 DATE: AUG 25, 2025

# INDEX OF DRAWINGS

# SHEET NO. DESCRIPTION

**COVER SHEET** 

GENERAL NOTES, SCOPE, SEQUENCE OF WORK

**DUMP STATION LAYOUT PLAN** 

DUMP STATION SCHEDULES AND DETAILS

**DUMP STATION NOTES AND DETAILS** 

# **BUILDING CODE SUMMARY**

1. BUILDING CODE

3. PLUMBING CODE 4. MECHANICAL CODE

5. GAS CODE INTERNATIONAL FUEL GAS CODE **2024** 6. RESIDENTIAL CODE **INTERNATIONAL RESIDENTIAL CODE 2024** INTERNATIONAL EXISTING BUILDINGS CODE 2024

\* International Fire Code omitted in lieu of TPWD's implementation of National Fire Protection Association codes

1. ELECTRICAL CODE NATIONAL ELECTRIC CODE, NFPA-70 2023

2. FIRE CODE NFPA - 1 **2021** 

3. LIFE SAFETY CODE NFPA - 101 **2021** 

7. EXISTING BUILDINGS

 ENERGY **INTERNATIONAL ENERGY CONSERVATION CODE 2024** 

D. WATER 1. WATER SUPPLY TEXAS ADMIN CODE - TITLE 30, PART 1, CHAPTER 290

2. LANDSCAPE IRRIGATION TEXAS ADMIN CODE - TITLE 30, PART 1, CHAPTER 344 3. ON-SITE SEWAGE

ACCESSIBILITY CODES

1. U.S. DEPT. OF JUSTICE, 2010 ADA STANDARDS FOR ACCESSIBLE DESIGN

1. ASTM F1487-17, STANDARD CONSUMER SAFETY PERFORMANCE SPECIFICATIONS FOR PLAYGROUND EQUIPMENT FOR PUBLIC USE

**SCOPE OF WORK** 


CONTRACTOR SHALL FURNISH ALL LABOR, EQUIPMENT, TOOLS, MATERIALS, AND INCIDENTALS NECESSARY TO REMOVE THE EXISTING DUMP STATION AND INSTALL A NEW




# TEXAS PARKS AND WILDLIFE

INFRASTRUCTURE DIVISION

4200 SMITH SCHOOL ROAD · AUSTIN, TEXAS 78744-3292

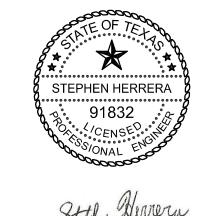

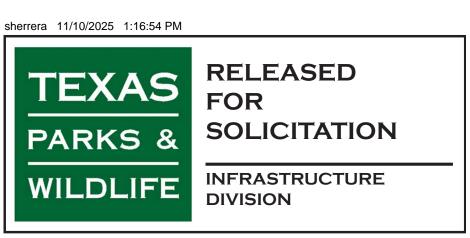

# **GENERAL NOTES:**

- 1. IT IS IMPERATIVE THAT THE NEW DUMP STATION BE COMPLETELY INSTALLED AND READY FOR OPERATION PRIOR TO THE DEMOLITION WORK DESCRIBED ON THESE PLANS. FINAL CONNECTIONS TO EXISTING PIPING AND ELECTRICAL SHALL BE MADE AT THE BEGINNING OF THE SCHEDULED SHUTDOWN OF THE EXISTING SYSTEM, AT WHICH TIME THE NEW DUMP STATION SHALL BE PLACED INTO OPERATION, AND DEMOLITION MAY BEGIN.
- 2. USE EXTRA CARE WHEN EXCAVATING IN ALL AREAS OF THIS PROJECT TO AVOID DAMAGE TO EXISTING PIPING AND BURIED CONDUIT. CONTACT AND CONSULT WITH PARK STAFF BEFORE BEGINNING ANY EXCAVATION TO DETERMINE THE LOCATION OF ANY KNOWN UTILITIES. IF ANY ACTIVE UTILITY IS DAMAGED DURING THE WORK OF THIS PROJECT, CONTRACTOR SHALL IMMEDIATELY STOP WORK AND REPAIR DAMAGE AT NO ADDITIONAL COST TO THE OWNER. SEE ALSO PLAN NOTES REQUIRING SPECIAL ATTENTION TO EXCAVATION(S) DEEPER THAN 5 FEET.
- 3. NOTE THAT THE FEATURES OF THE PLANS ARE SHOWN IN APPROXIMATE DIMENSIONS AND LOCATIONS. THE ACTUAL FEATURES SHOWN MAY NOT BE DIMENSIONED EXACTLY AS INDICATED. CONTRACTOR SHALL VERIFY ALL CRITICAL DIMENSIONS ON SITE AND SHALL NOT SCALE FROM PLAN.
- 4. NOTE THAT CONSTRUCTION DRAWINGS ARE DIAGRAMMATIC BY THEIR NATURE, AND ARE NOT INTENDED TO SHOW EVERY CONNECTION IN DETAIL OR EVERY PIPE, BOX, OR CONDUIT IN ITS EXACT LOCATION. FEATURES AND COMPONENTS NOT SHOWN ARE SUBJECT TO THE REQUIREMENTS OF STANDARDS REFERENCED ELSEWHERE IN THE CONSTRUCTION DOCUMENTS. THE CONTRACTOR SHALL COORDINATE THE VARIOUS TRADES IN ORDER TO AVOID INTERFERENCE BETWEEN THE VARIOUS SEGMENTS OF THE PROJECT.
- 5. ALL WORK SHALL BE INSTALLED PARALLEL OR PERPENDICULAR TO THE BUILDING LINES OR ROADS UNLESS NOTED OTHERWISE.
- 6. WORK SHALL MINIMIZE THE TIME REQUIREMENT FOR FACILITIES TO BE OUT OF SERVICE. TEMPORARY ALTERNATE ARRANGEMENTS WILL BE SCHEDULED FOR THE FACILITIES TO BE OUT OF SERVICE, BUT THESE ARRANGEMENTS WILL INCONVENIENCE THE OPERATION OF THE PARK AND PUBLIC FACILITIES. ANY AND ALL PERIODS OF EQUIPMENT OUTAGE SHALL BE SCHEDULED WITH THE CONSTRUCTION MANAGER AND PARK STAFF.

# SCALE: NONE

# SCOPE OF WORK:

- 1. <u>BACKGROUND:</u> THIS DUMP STATION IS LOCATED NEXT TO THE RESTROOM BUILDING LOCATED ACROSS THE STREET FROM THE HQ WITHIN BONHAM STATE PARK. THIS NEW DUMP STATION WILL REPLACE THE EXISTING NEARBY DUMP STATION WITHIN THE PARK. THE DUMP STATION WILL BE UPGRADED AND REPLACED IN ORDER TO MEET TCEQ & CITY OF FANNIN REQUIREMENTS.
- 2. CONSTRUCTION: CONNECTION POINTS OF PIPING TO THE DUMP STATION SHALL BE CAREFULLY EXPOSED IN THE LOCATIONS INDICATED IN THE PLANS BEFORE CONSTRUCTION AND DEMOLITION COMMENCES. AFTER INSTALLATION OF THE NEW DUMP STATION, INCLUDING PRELIMINARY PIPING THE EXISTING DUMP STATION PIPING SYSTEMS SHALL BE CONNECTED INTO THE NEW DUMP STATION. THESE CONNECTIONS WILL INVOLVE WASTEWATER FORCE MAIN(S) AND GRAVITY DRAIN PIPING. REMOVED MATERIALS AND FAILED EQUIPMENT SHALL BE DISPOSED OF BY CONTRACTOR OFF SITE IN CONFORMANCE WITH LOCAL, STATE AND FEDERAL LAWS AND ORDINANCES.
- 3. <u>SCOPE OF REPLACEMENT:</u> THE DUMP STATION SHALL BE REPLACED COMPLETELY. THE NEW DUMP STATION SHALL INCLUDE NEW FOUNDATION AND STABILIZATION CONCRETE.
- 4. <u>EXISTING EXCAVATED SOIL:</u> UNUSED SOIL MAY BE DISCARDED IN THE PARK, IF APPROVED BY THE PARK SUPERINTENDENT. THE EXCAVATION SHALL BE LINED COMPLETELY WITH PERMEABLE SOIL FILTRATION MATERIAL TO KEEP FINE NATURAL SOIL IN PLACE.

- 5. <u>SEQUENCE OF WORK</u>: IN ORDER TO MINIMIZE THE DURATION OF EQUIPMENT DOWN TIME, THE FOLLOWING SHALL BE ESSENTIAL:
  - THE NEW DUMP STATION SHALL BE FULLY INSTALLED AND PIPING, VALVES, AND ALL ACCESSORIES PRIOR TO DEMOLITION OF EXISTING DUMP STATION CONSTRUCTION. THIS SHALL INCLUDE PLUMBING PENETRATIONS.
  - AT THE TIME OF "SWITCHOVER" TO THE NEW INSTALLATION, THE SHUTDOWN OF THE EXISTING DUMP STATION SHALL BE COORDINATED WITH THE RMS, CONSTRUCTION MANAGER, INSPECTOR, AND THE PARK SUPERINTENDENT.
  - WHEN THE "SWITCHOVER" HAS BEGUN, CONTRACTOR SHALL CONFORM TO THE SCHEDULE AGREED AND SHALL MAKE ALL NEW CONNECTIONS NECESSARY FOR FULL, RELIABLE OPERATION AND SHALL START THE NEW DUMP STATION INTO COMPLETE, AUTOMATIC OPERATION IN AS SHORT A TIME AS POSSIBLE.
  - AFTER THE NEW DUMP STATION CONSTRUCTION AND CONFIGURATION ARE FULLY OPERATIONAL, THE CURRENTLY EXISTING DUMP STATION, SHALL BE REMOVED OR ABANDONED IN PLACE.

TEXAS
PARKS &
WILDLIFE



8/25/2025

BONHAM STATE PARK
MOVE DUMP STATION

DATE: 8/25/2025 DESIGNED BY: SWH DRAWN BY: SWH REVIEWED BY: REVISED:

REVISED:

SHEET TITLE

SCOPE, AND SEQUENCE OF WORK

GENERAL NOTES,

SHEET NUMBER

G1

OF


MR11973

EXISTING POWER POLE NEW DUMP STATION LAYOUT PLAN

SCALE: 1/8" = 1'-0"





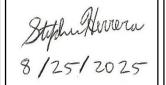

BONHAM STATE PAR MOVE DUMP STATION PROJECT NUMBER: MR11973

DATE: 8/25/2025
DESIGNED BY: SWH
DRAWN BY: SWH
REVIEWED BY:
REVISED:

EVISED:

SHEET TITLE

DUMP STATION LAYOUT PLAN

SHEET NUMBER

C 1

OF

MR11973

LEGEND

\_\_\_\_ CW \_ COLD WATER

———— WW — WASTEWATER

O-- CO - CLEAN OUT

+++ | HB - HOSE BIBB

VALVE BOX

—OO— DCO — DOUBLE CLEAN OUT

CONNECT NEW TO EXISTING

REFERENCES: ALL EQUIPMENT, MATERIALS AND INSTALLATION SHALL CONFORM TO THE STANDARDS AND REGULATIONS OS ASTM, AMSE, ANSI, ASHRAE, SMACNA, AWWA, CISPI, NSF, AND TCEQ, UNLESS NOTED OTHERWISE. ALL CONSTRUCTION SHALL CONFORM TO THE 2024

CONTRACT DOCUMENTS: THE CIVIL PLUMBING DRAWINGS ARE NECESSARILY DIAGRAMMATIC BY THEIR NATURE, AND ARE NOT INTENDED TO SHOW EVERY CONNECTION IN DETAIL OR EVERY PIPE OR CONDUIT IN ITS EXACT LOCATION. THESE DETAILS ARE SUBJECT TO THE REQUIREMENTS OF STANDARDS REFERENCED IN THESE SPECIFICATIONS. WORK SHALL BE ORGANIZED AND LAID OUT SO THAT IT WILL BE CONCEALED IN THE GROUND OR PROTECTED BY SLEEVES. ALL WORK SHALL BE INSTALLED PARALLEL OR PERPENDICULAR TO THE LINES OF THE SYSTEM LINESS NOTED OTHERWISE. THE SYSTEM UNLESS NOTED OTHERWISE.

SUBSTITUTION OF MATERIALS AND EQUIPMENT: SOME SPECIFIC PRODUCTS MAY BE MENTIONED BY NAME AND/OR MANUFACTURER TO SET A STANDARD OF QUALITY FOR ACCEPTANCE AND TO SERVE AS A REFERENCE IN COMPARISON WITH OTHER PRODUCTS. IT IS NOT THE INTENT OF THE DRAWINGS AND/OR SPECIFICATIONS TO LIMIT PRODUCTS TO ANY PARTICULAR MANUFACTURER OR TO DISCRIMINATE AGAINST AN "APPROVED EQUAL" PRODUCT AS PRODUCED BY ANOTHER MANUFACTURER.

MANUFACTURER'S RECOMMENDATIONS: THE MANUFACTURER'S PUBLISHED RECOMMENDATIONS SHALL BE FOLLOWED IN THE DELIVERY, STORAGE, PROTECTION, INSTALLATION, PIPING, AND WIRING OF ALL EQUIPMENT AND MATERIAL. THE CONTRACTOR SHALL PROMPTLY NOTIFY THE OWNER, IN WRITING, OF ANY CONFLICT BETWEEN THE REQUIREMENTS OF THE CONTRACT DOCUMENTS AND THE MANUFACTURERS' DIRECTIONS, AND SHALL OBTAIN THE ENGINEER'S INSTRUCTIONS BEFORE PROCEEDING WITH THE WORK. SHOULD THE CONTRACTOR PERFORM ANY SUCH WORK THAT DOES NOT COMPLY WITH THE MANUFACTURERS' DIRECTIONS OR SUCH INSTRUCTIONS FROM THE OWNER, THE CONTRACTOR SHALL BEAR ALL COSTS ARISING IN CONNECTION WITH THE DEFICIENCIES.

INSTALLATION: FURNISH AND INSTALL ALL LABOR, MATERIALS, EQUIPMENT, TOOLS, AND SERVICES AND PERFORM ALL OPERATIONS REQUIRED IN CONNECTION WITH THE INSTALLATION OF A COMPLETE PLUMBING SYSTEM, PIPING, PLUMBING FIXTURES, VALVES, ETC. AS INDICATED ON THE DRAWINGS, REASONABLE IMPLIED THERE FROM, OR AS SPECIFIED HEREIN, UNLESS SPECIFICALLY EXCLUDED. INSTALL ALL COMPONENTS LEVEL AND PLUMB. PIPING SHALL BE INSTALLED IN SUCH A MANNER AS NOT TO OBSTRUCT ACCESS TO MAINTENANCE AREAS, EQUIPMENT, PANELS, INSTRUMENTS, ETC.

<u>PIPE SUPPORTS:</u> SHALL BE PROVIDED FOR VERTICAL PIPING. FOR SUPPORTS ON INSULATED LINES, PROVIDE SADDLES AT LEAST 6 INCHES LONG. MOUNT PIPING ON UNI-STRUT OR WOOD POLE. FOR UNINSULATED COPPER PIPE, USE COPPER PLATED OR PLASTIC LINED

SUPPORTS GENERAL: PERFORATED STRAP IRON OR WIRE WILL NOT, UNDER ANY CIRCUMSTANCES, BE ACCEPTABLE AS HANGER MATERIAL.

TESTS: ALL TESTS SPECIFIED OR INDICATED SHALL BE PERFORMED BY THE CONTRACTOR AND WITNESSED BY THE OWNER'S REPRESENTATIVE.

SAWCUTTING OF CONCRETE OR PAVED SURFACES: THE SURFACES SHALL BE CUT TO ALLOW PIPING TO BE PROPERLY PLACED TO SERVE THE DUMP & LEFT STATION SYSTEM EFFECTIVELY. SPECIAL CARE SHALL BE TAKEN DURING TRENCHING TO MINIMIZE THE AMOUNT OF MATERIAL REMOVED. REPAIRS SHALL BE MADE AS REQUIRED AND EXACT LOCATIONS SHALL BE

10. <u>CLEAR ACCESS:</u> PROVIDE ACCESS TO SHUTOFF VALVES AND OTHER DUMP / LIFT STATION ITEMS WHERE ACCESS OR MAINTENANCE IS REQUIRED.

	PLUMBIN	IG FIXTURE SCHEE	ULE							
SIZE										
MARK	DESCRIPTION	BRAND / MODEL NUMBER	COLD WATER	HOT WATER	WASTEWATER	VENT	NOTES			
НВ	YARD HYDRANT: EXPOSED, ANTI-SIPHON YARD HYDRANT, COMPLETE WITH VACUUM BREAKER, ALL BRASS INTERIOR COMPONENTS, VANDAL-RESISTANT OPERATING STEM, 3/4" MALE HOSE CONNECTION. LEAD FREE.	MATCO-NORCA / 646R03LF	3/4"	-	-	-	1			
	VACUUM BREAKER: FOR EXTERNAL USE	WATTS / 8A								
СО	CLEAN OUT & DOUBLE CLEAN OUT: SCHEDULE 40 PVC, 3" PLUG AND	GENOVA PRODUCTS/ 71630	_	-	3"	-	1			
& DCO	CAP. SCHEDULE 40 PVC, 4" PLUG AND CAP.	GENOVA PRODUCTS/ 41639	-	_	4"	-	1			
		GENOVA PRODUCTS/ -	_	<b>-</b>	6"	-	1			
REMARKS:	I	1								

1. SPECIFIC BRANDS & MODELS ARE SHOWN. ALTERNATIVE EQUALS ARE ACCEPTABLE.


GENERAL NOTE


EXISTING PLUMBING (WATER, WASTE, VENT LINES) ARE LOCATED IN THE GROUND. EXACT ROUTINGS OF THESE EXISTING PLUMBING LINES ARE NOT ALL KNOWN. CONTRACTOR SHALL FIELD VERIFY LINES BEFORE CONSTRUCTION COMMENCES. SAW CUTTING THRU SLAB AND PAVED DRIVE IS PERMISSABLE AS NEEDED.

### PIPING MATERIALS


WATER PIPING (BELOW GRADE): COPPER TYPE K OR L, PVC WATER PIPING (ABOVE GRADE): COPPER TYPE L, BRASS COLD WATER PIPING INSULATION: MIN. 3/4" FLEX. ELASTOMERIC, 1" MINERAL FIBER WASTEWATER & VENT (BELOW GRADE): SCHEDULE 40 PVC WASTEWATER & VENT (ABOVE GRADE): SCHEDULE 40 PVC, CAST IRON


OTHER ACCEPTABLE MATERIALS ARE LISTED IN THE 2024 IPC

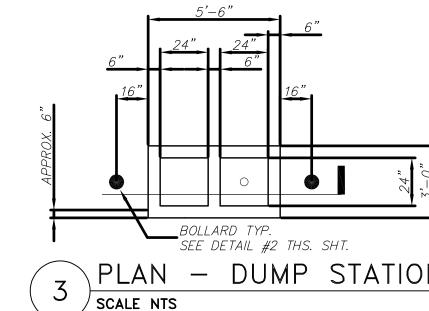

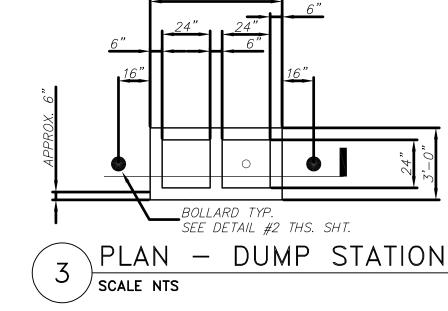


SCALE: NTS

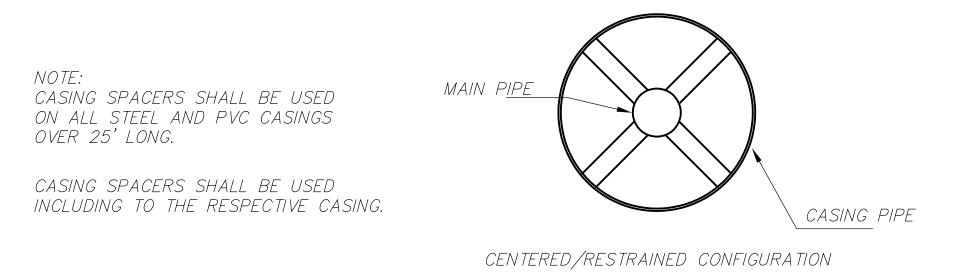


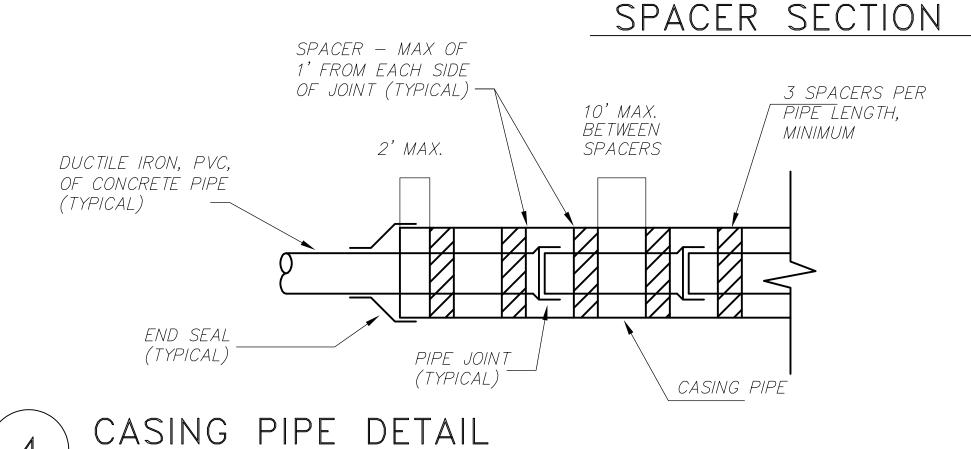

SCALE: NTS

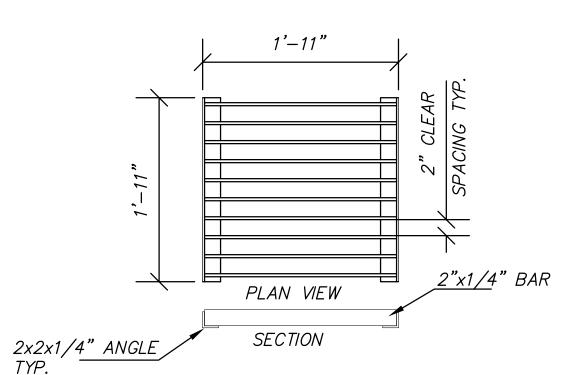


GALVANIZED BAR SCREEN - NEW DUMP STATION SCALE: NTS

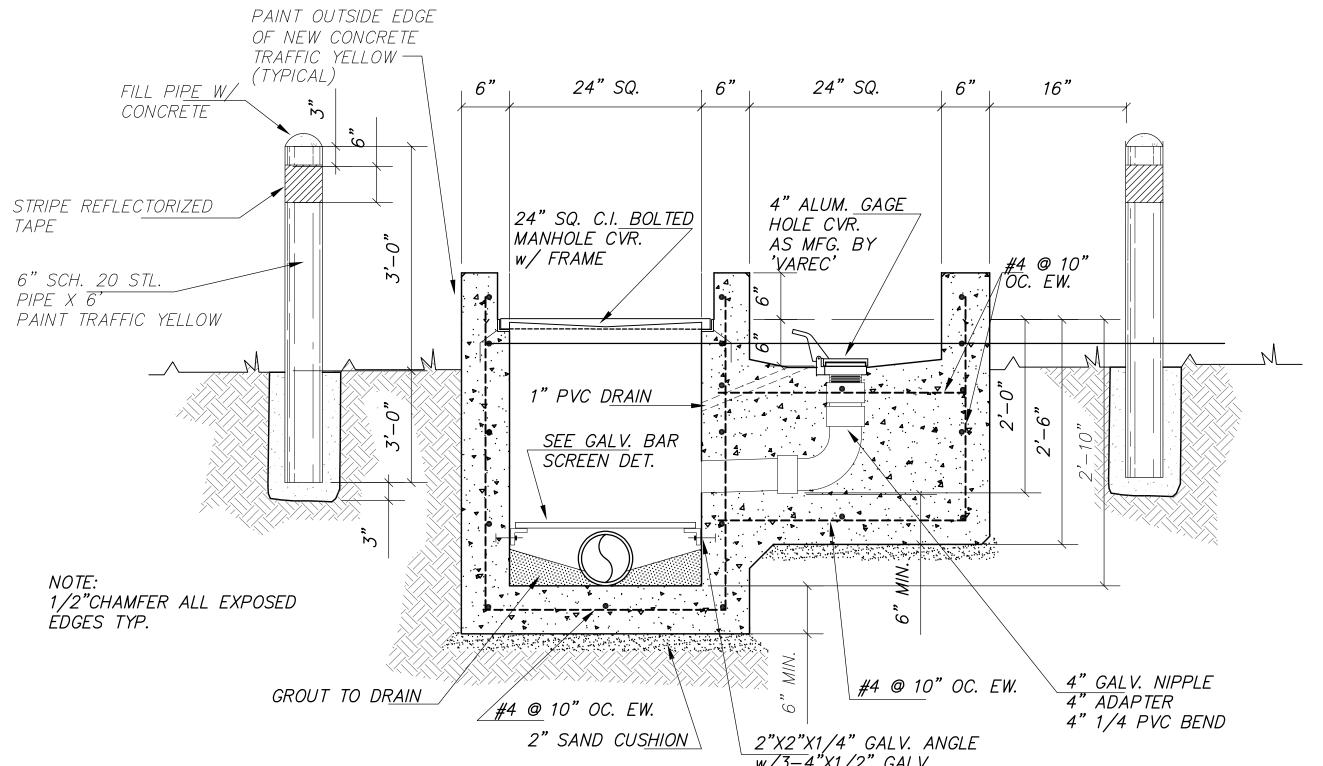

2"X2"X1/4" GALV. ANGLE w/3-4"X1/2" GALV. BOLTS EQ. SPA. TYP. NEW DUMP STATION

PARKS &

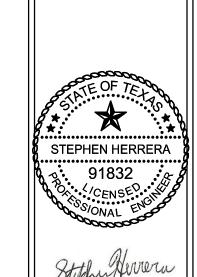

8/25/2025

PAR **TATION** PROJECT NI BONHAM MOVE DU

DATE: 8/25/2025 DESIGNED BY: SWH DRAWN BY: SWH REVIEWED BY: REVISED:


REVISED: **REVISED:** 

> SHEET TITLE **DUMP STATION** SCHEDULES

AND DETAILS

SHEET NUMBER C2

OF MR11973

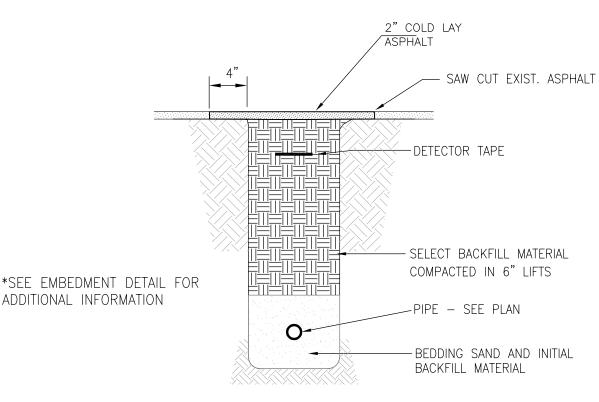

PAVED SURFACE ASPHALT REPAIR

\*NOTE: COLD LAY ASPHALT SHALL BE IN ACCORDANCE WITH TXDOT STANDARD SPECIFICATIONS FOR CONSTRUCTION OF HIGHWAYS, STREETS AND BRIDGES ITEM 334, HOT MIX—COLD LAID ASPHALTIC CONCRETE PAVEMENT.

GENERAL CONSTRUCTION NOTES:


1. PRIOR TO CONSTRUCTION, CONTACT TEXAS ONE CALL AT 1-800-245-4545 FOR UTILITY LOCATES. UTILITIES AND STRUCTURES SHOWN HEREON ARE APPROXIMATE. FIELD VERIFY EXACT LOCATION & DEPTH.


2. THE INSTALLATION OF THIS SYSTEM REQUIRES INSPECTION BY THE ENGINEER OR THEIR DESIGNATED REPRESENTATIVE. THE ENGINEER MUST BE CONTACTED WITH AT LEAST 48 HOURS ADVANCE NOTICE AT THE FOLLOWING THREE STAGES:

- A. UPON SETTING OF TANKS AND FILLING THEM FOR LEAK TESTING.
- B. PRESSURE TESTING OF ALL COMPLETE LINES, PRIOR TO BACKFILL. C. WHEN SYSTEM IS COMPLETE AND READY FOR START-UP.
- 3. SILT FENCE SHALL BE INSTALLED DOWNSTREAM OF THE PROPOSED CONSTRUCTION SITE.

4. DISTURBED AREAS SHALL BE SEEDED AND WATERED TO ESTABLISH GRASS GROWTH AND PREVENT EROSION. CARE SHALL BE TAKEN TO AVOID BRINGING IN NON-NATIVE PLANTS. REVEGETATION SHALL BE SEED MIXTURE APPROVED BY THE TPWD NATURAL RESOURCE SPECIALIST FOR THE REGION THAT THE PARK IS LOCATED.

- 5. FILL MATERIAL, IF REQUIRED, SHALL CONSIST OF SANDY LOAM AND BE FREE OF CULTURAL ARTIFACTS. SANDY LOAM TOPSOIL SHALL BE A MIXTURE OF SAND, SILT, CLAY, AND HUMUS WITH LESS THAN 30% BY WEIGHT PASSING THE NO. 200 STANDARD SIEVE.
- ALL PIPES SHALL BE PRESSURE RATED SCH-40 PVC, UNLESS SPECIFIED OTHERWISE ON PLANS.
   COPIES OF ALL REFERENCE SPECIFICATIONS ARE ON FILE IN THE OFFICE OF THE ENGINEER AND AVAILABLE FOR REVIEW ON REQUEST.
- 8. ALL CONCRETE SHALL HAVE A MIN. COMPRESSIVE STRENGTH OF 3000 PSI AT 28 DAYS.
- 9. BACKFILL SEPTIC TANK IN ACCORDANCE WITH REQUIREMENTS OF SEPTIC TANK MANUFACTURER.

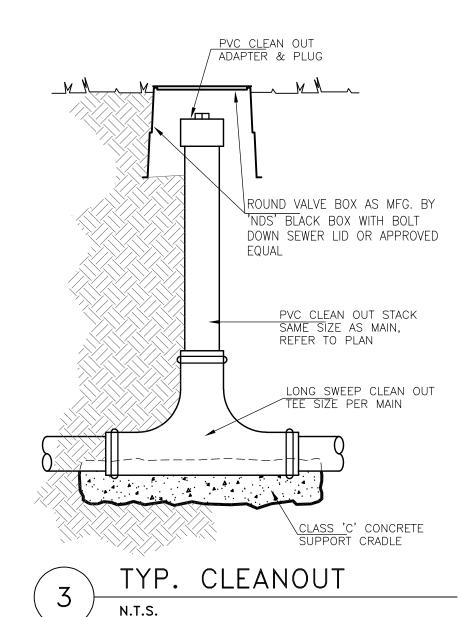

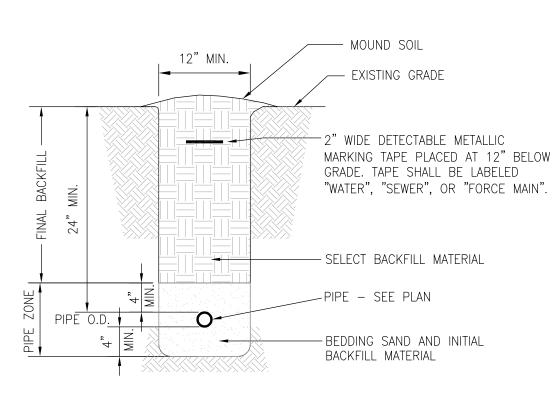



N.T.S.

NOTE: PIPE BEDDING MATERIAL SHALL BE CLEAN SAND FREE OF ROCKS LARGER THAN 3/8" AND CLAY LUMPS WITH NO MORE THAN 10% BY WEIGHT PASSING THE #200 SIEVE. SPOIL MATERIAL MAY BE USED AS SELECT BACKFILL ABOVE THE BEDDING SAND AS LONG AS IT IS SUFFICIENTLY PROCESSED TO REMOVE ROCKS OR CLAY LUMPS LARGER THAN 1".

**GENERAL NOTES** 

- 1. THE SITE WILL REMAIN IN USE THROUGHOUT THE DURATION OF THE WORK PERFORMED BY THIS CONTRACT. THE CONTRACTOR SHALL COORDINATE HIS WORK WITH THE SITE OPERATIONS STAFF TO MINIMIZE THE EFFECT UPON THE SITE AND SITE OPERATION BY THE PROJECT.
- 2. DUMP STATION RENOVATION MAY BE UNDER CONSTRUCTION DURING THE WORK OUTLINED HEREIN. CONTRACTOR SHALL COORDINATE ALL WORK
- WITH OTHER TRADES THAT ARE ON-SITE.

  3. CONTRACTOR SHALL CALL ONE CALL (800) 245-4545 PRIOR TO
- 4. CONTRACTOR TO EXERCISE DILIGENCE IN MAINTAINING THE SAFETY OF THE SITE TOWARD THE PUBLIC INCLUDING THE USE OF BARRICADES, WARNING SIGNS AND OTHER SAFETY DEVICES IN CONSTRUCTION AREAS.

CONSTRUCTION.

- 5. THE CONTRACTOR SHALL CONTACT THE SITE MANAGER FOR THEIR ASSISTANCE IN DETERMINING EXISTING UTILITY LOCATIONS PRIOR TO ANY EXCAVATION. CONTRACTOR SHALL DETERMINE THE LOCATION OF ALL UTILITIES TO BE EXTENDED, ALTERED OR SUBJECT TO DAMAGE BY HIS CONSTRUCTION OPERATIONS.
- 6. CONTRACTOR SHALL BE REQUIRED TO DEVELOP A TRENCH SAFETY PLAN SHOULD FOUR FEET OR GREATER TRENCH DEPTHS BE REQUIRED. THE TRENCH SAFETY PLAN SHALL BE IN COMPLIANCE WITH TEXAS HOUSE BILL 1569. THE CONTRACTOR'S TRENCH SAFETY PLAN MUST BE RECEIVED BY TPWD BEFORE THE START OF ANY WORK FOR TRENCHES OR ANY EXCAVATION OF FOUR FEET OR GREATER DEPTH.
- 7. ALL TRENCHING AND EXCAVATION SHALL BE ACCOMPLISHED IN ACCORDANCE WITH THE OCCUPATIONAL SAFETY AND HEALTH ADMINISTRATION (OSHA) AND THE TRENCH SAFETY PLAN AS APPLICABLE.
- 8. CONTRACTOR SHALL TAKE ALL NECESSARY PRECAUTIONS TO PROTECT EXISTING FACILITIES FROM DAMAGE. CONTRACTOR SHALL BE FULLY RESPONSIBLE FOR ANY AND ALL DAMAGES TO UTILITIES AND EXISTING IMPROVEMENTS CAUSED BY HIS CONSTRUCTION ACTIVITIES. THE CONTRACTOR, AT NO ADDITIONAL COST TO TPWD, SHALL REPAIR ANY DAMAGE TO EXISTING FACILITIES CAUSED BY HIS OPERATIONS.
- 9. CONTRACTOR SHALL COMPLY WITH ALL APPLICABLE LOCAL, STATE, AND FEDERAL REQUIREMENTS REGARDING THE HANDLING AND DISPOSAL OF EXCESS AND WASTE MATERIALS AND THE EXECUTION OF THE WORK. TPWD SITE MANAGER WILL INDICATE THE LOCATION OF AN APPROVED SPOILS AREA ON SITE AVAILABLE TO CONTRACTOR.
- 10. CONTRACTOR SHALL MAINTAIN DRAINAGE OF THE SITE DURING ALL PHASES OF CONSTRUCTION.
- 11. CONTRACTOR SHALL LOCATE, ESTABLISH AND MAINTAIN ANY REQUIRED BENCHMARKS, MONUMENTS, AND CONTROL POINTS NEEDED FOR THE EXECUTION OF THE WORK.
- 12. CONTRACTOR TO CONTROL DUST CAUSED BY THE WORK AND COMPLY WITH THE POLLUTION CONTROL REGULATIONS OF THE GOVERNING AUTHORITIES.
- ACCORDANCE WITH MANUFACTURER'S RECOMMENDATIONS.

13. CONTRACTOR SHALL INSTALL EQUIPMENT AND APPURTENANCES IN

- 14. CONTRACTOR TO OBTAIN ANY REQUIRED PERMITS. CONTRACTOR SHALL KEEP COPIES OF ALL APPROVED PERMITS ON THE JOB SITE.
- 15. CONTRACTOR SHALL PROVIDE TEMPORARY TOILET FACILITIES
  AS REQUIRED FOR WORKERS AT NO ADDITIONAL COST TO OWNER.

# EROSION CONTROL

- CONTRACTOR IS RESPONSIBLE FOR PLANNING, PERMITTING AND IMPLEMENTATION OF STORM WATER POLLUTION PREVENTION PLAN (SWP3) AS REQUIRED UNDER GENERAL PERMIT TXR150000.
- 2. EROSION CONTROLS SHOWN HEREON ARE THE MINIMUM REQUIRED. CONTRACTOR IS RESPONSIBLE FOR IMPLEMENTATION AND MODIFICATION TO COMPLY WITH APPLICABLE LAWS.

# **UTILITY INSTALLATION**

- 1. THE LOCATION OF EXISTING UTILITIES SHOWN ON THE DRAWINGS IS ONLY AN ESTIMATE. CONTRACTOR SHALL CONTACT THE SITE MANAGER FOR HIS ASSISTANCE IN DETERMINING EXISTING UTILITY LOCATION PRIOR TO EXCAVATION. CONTRACTOR SHALL FIELD VERIFY THE ACTUAL LOCATION OF ALL UTILITIES THAT ARE TO BE EXTENDED OR MODIFIED AND OTHER OTHER UTILITIES IN THE AREAS OF WORK BEFORE COMMENCING WORK. CONTRACTOR SHALL KEEP AS BUILT PLANS NOTATING HORIZONTAL AND VERTICAL LOCATION OF ALL INSTALLED AND ENCOUNTERED UTILITIES.
- 2. UTILITY SERVICES SHALL REMAIN IN OPERATION TO THE GREATEST EXTENT POSSIBLE. CONTRACTOR SHALL SUBMIT A WRITTEN DETAILED CONSTRUCTION PLAN TO THE SITE MANAGER THAT DETAILS THE SCHEDULE AND TECHNIQUES TO BE USED FOR DISRUPTION OF SERVICES TO ALLOW CONNECTION INTO EXISTING UTILITIES AND PLACE NEW UTILITIES INTO SERVICE. CONTRACTOR TO OBTAIN WRITTEN APPROVAL FROM SITE MANAGER BEFORE THE EXECUTION OF WORK. SITE MANAGER SHALL BE INFORMED WHEN UTILITY INTERRUPTIONS ARE TO BE MADE.
- 3. CONTRACTOR TO NOTIFY ALL AFFECTED UTILITY OWNERS OF HIS OPERATIONS PRIOR TO THE COMMENCING OF WORK THAT MAY AFFECT THEIR UTILITIES.
- 4. CONTRACTOR SHALL COORDINATE THE INTERRUPTION OF ANY UTILITY SERVICES REQUIRED FOR THE EXECUTION OF THE WORK WITH TPWD OR THE UTILITY COMPANY INVOLVED. THE INTERRUPTION OF UTILITY SERVICES SHALL BE SCHEDULED FOR PERIODS OF LOW USAGE AND FOR AS SHORT A DURATION AS POSSIBLE.
- 5. WHEN UNKNOWN OR INCORRECTLY LOCATED UTILITY LINES ARE ENCOUNTERED, THE SITE MANAGER AND UTILITY OWNER SHALL BE NOTIFIED TO OBTAIN DIRECTIONS. COOPERATE WITH UTILITY OWNERS TO MAINTAIN ACTIVE UTILITY SERVICE IN OPERATION.
- 6. SHOULD EXISTING UTILITY SERVICES BE DAMAGED DURING CONSTRUCTION OPERATIONS, CONTRACTOR SHALL NOTIFY THE SITE MANAGER AND THE UTILITY OWNER IMMEDIATELY FOR THE DIRECTION OF CORRECTIVE WORK TO BE PERFORMED. CONTRACTOR SHALL PERFORM THE CORRECTIVE WORK AT NO ADDITIONAL COST TO TPWD.
- 7. WHERE WATER LINES AND SEWER LINES ARE IN CLOSE PROXIMITY TO EACH OTHER, THEY SHALL MEET THE INSTALLATION REQUIREMENTS OF TCEQ. SECTION 290.44(e)

TRENCHING NOTE: CONTRACTOR SHALL PROVIDE NOTICE TO TPWD INSPECTOR AND CONSTRUCTION MANAGER AT LEAST 5 DAYS PRIOR TO ANY TRENCHING BEGINS. THERE IS POTENTIAL FOR CULTURAL ARTIFACTS. SOME MONITORING OF TRENCH EXCAVATIONS WILL BE REQUIRED.

# CONSTRUCTION AREA WORK

- 1. ORGANIC MATERIAL FROM CLEARING OPERATIONS MAY BE PULVERIZED, CHIPPED OR OTHERWISE MADE INTO SUITABLE MULCH THAT CAN BE DISTRIBUTED AT ON-SITE LOCATIONS AS ALLOWED BY THE FACILITY MANAGER. ALTERNATELY, CONTRACTOR MAY DISPOSE OF THIS MATERIAL AT AN OFFSITE LOCATION.
- 2. TOPSOIL FROM EXCAVATION ACTIVITIES IS TO BE SEGREGATED FROM OTHER EXCAVATED MATERIALS TO THE MAXIMUM EXTENT POSSIBLE. RETURN SITE EXCAVATED TOPSOIL TO THE AREAS WHERE IT WAS REMOVED, SO AS TO RETURN THE SITE TO ITS ORIGINAL CONDITION TO THE EXTENT POSSIBLE.
- 3. EXCESS SOIL AND TOPSOIL FROM EARTHWORK OPERATIONS SHALL BE DISPOSED OF AT AN ONSITE LOCATION AS INDICATED BY THE SITE MANAGER.

# CONSTRUCTION SEQUENCE

- 1. INSTALL TEMPORARY EROSION CONTROL AND TREE PROTECTION FENCING PRIOR TO ANY CLEARING, GRUBBING OR EXCAVATION.
- 2. CONSTRUCTION OF WATER SYSTEM AND SITE UTILITIES WITH APPURTENANCES AND PAVEMENT REPAIRS.
- 3. COMPLETE FINAL GRADING AND THE RESTORATION OF SITE VEGETATION.
- 4. REMOVE TEMPORARY CONSTRUCTION FACILITIES, EROSION CONTROL DEVICES AND TREE PROTECTION FENCING AFTER GROWTH IS ESTABLISHED.
- 5. COMPLETE ANY NECESSARY FINAL DRESS UP OF AREAS DISTURBED BY CONSTRUCTION ACTIVITIES.

# WATER LINE INSTALLATION

- 1. THE LOCATION OF EXISTING WATER LINE SHOWN ON THE DRAWINGS IS APPROXIMATE. THERE MAY BE OTHER UNDERGROUND UTILITY LINES IN THE VICINITY OF THE WORK WHOSE LOCATION IS UNKNOWN. CONTRACTOR SHALL TAKE PRECAUTION TO PREVENT DAMAGE TO ALL UNDERGROUND UTILITIES THAT ARE TO REMAIN IN SERVICE.
- 2. WATER SUPPLY AND DISTRIBUTION PIPING SHALL BE INSTALLED IN ACCORDANCE WITH THE TEXAS COMMISSION ON ENVIRONMENTAL QUALITY (TCEQ) CHAPTER 290 "RULES AND REGULATIONS FOR PUBLIC WATER SYSTEMS".
- 3. CONTRACTOR SHALL NOT EXCEED THE MANUFACTURER'S RECOMMENDATIONS FOR THE CURVATURE OF THE LINE OR THE DEFLECTION OF PIPE JOINTS. INSTALL PIPE FITTINGS FOR ALL BENDS IN EXCESS OF 10 DEGREES. PROVIDE THRUST BLOCKING AT ALL JOINTS IN EXCESS OF 10 DEGREES FOR GASKETED JOINT PIPING.
- 4. THE NEW WATER LINE SHALL BE CASED BENEATH ALL ROADWAYS THAT ARE TO BE CROSSED. THE CASING PIPE SHALL EXTEND A MINIMUM OF FOUR FEET BEYOND ROADWAY EDGE WHEN MEASURED PERPENDICULAR TO THE ROADWAY ON EACH SIDE. REFER TO DETAILS FOR CASING MATERIAL AND SIZING. SEAL ENDS OF CASING WITH MANUFACTURED SEALS INTENDED FOR THIS FUNCTION.
- 5. THE WORKING PRESSURE RATING FOR VALVES, FITTINGS AND APPURTENANCES SHALL NOT BE LESS THAN 150 PSIG.
- 6. THE ENDS OF ALL NEW LINES ARE TO BE CAPPED WITH PIPING MATERIAL THAT MATCHES LINE TO BE CAPPED.
- 7. ALL PIPING AND APPURTENANCES SHALL BE NEW. ALL NEWLY INSTALLED PIPING AND RELATED PRODUCTS SHALL CONFORM TO AMERICAN NATIONAL STANDARD INSTITUTE / NATIONAL SANITATION FOUNDATION (ANSI/NSF) STANDARD 61.
- 8. ALL PLASTIC PIPING SHALL BEAR THE NSF SEAL OF APPROVAL (NSF-pw) FOR POTABLE WATER.
- 9. THE DEMOLITION, CUTTING AND CAPPING OF EXISTING WATER LINES AND OTHER COMPONENTS SHALL NOT BE ACCOMPLISHED UNTIL THE NEW WATER LINES, VALVES, AND APPURTENANCES HAVE BEEN CONSTRUCTED TO THE POINT OF FINAL TIE—IN TO THE EXISTING SITE WATER SYSTEM. THE EXISTING WATER LINE SHALL REMAIN IN SERVICE UNTIL FINAL TIE—IN. CONTRACTOR SHALL KEEP DOWN TIME OF SITE FACILITIES TO AN ABSOLUTE MINIMUM. CONTRACTOR SHALL NOTIFY THE SITE MANAGER OF HIS PROPOSED SCHEDULE FOR TIE—INS AT LEAST 7 DAYS IN ADVANCE.
- 10. THE SITE PIPING DRAWINGS DO NOT INDICATE ALL BENDS, FITTINGS, THRUST BLOCKS AND TRANSITIONS. CONTRACTOR SHALL FURNISH AND INSTALL THESE ITEMS AS NEEDED AT NO ADDITIONAL COST TO TPWD.
- 11. CONTRACTOR SHALL INSTALL PIPING TO ATTAIN MINIMUM TCEQ COVERAGE OVER NEW PIPING.
- 12. CONTRACTOR SHALL CLEAN, FLUSH, TEST, AND DISINFECT WATER LINE PIPING PRIOR TO CONNECTION TO EXISTING SERVICE LINES.
- 13. WATER LINE TESTING AND STERILIZATION SHALL BE PERFORMED IN ACCORDANCE WITH THE SPECIFICATIONS. WATER LINE TESTING AND DISINFECTION SHALL BE COMPLETED PRIOR TO FINAL TIE—IN. CONTRACTOR SHALL PROVIDE ANY FITTINGS, PLUGS OR OTHER DEVICES FOR USE IN THE FILLING, FLUSHING, AND TESTING OF WATER LINES.
- 14. TPWD WILL PROVIDE WATER FOR CLEANING, FLUSHING, DISINFECTION, TESTING, AND ASSOCIATED REQUIREMENTS. WATER FOR SOIL MOISTURE CONDITIONING SHALL ALSO BE PROVIDED BY TPWD.
- 15. CONTRACTOR SHALL PROVIDE FOR THE DE-CHLORINIZATION OF HIGHLY CHLORINATED WATER BEFORE DISCHARGE.

DATE: 8/25/2025
DESIGNED BY: SWH
DRAWN BY: SWH
REVIEWED BY:
REVISED:

STEPHEN HERRERA

91832

3/25/2025

NOL

V

REVISED:

SHEET TITLE

DUMP STATION NOTES AND DETAILS

C3
OF

MR11973

#### **EXHIBIT A – HUB SUBCONTRACTING OPPORTUNITIES**



#### **Infrastructure HUB Subcontracting Opportunities**

Date of H	<b>UB List</b> : 10/31/2025	Project/Contract Number:	MR11973							
Description	on: Move Dump Station at Bonham State Pa	ark								
In accordance with Texas Administrative Code, Title 34, Part 1, Chapter 20, Subchapter D, Division 1, state agencies shall make a good faith effort to utilize Historically Underutilized Businesses (HUBs) in contracts for Construction, Services (including Professional and Consulting Services), and Commodity procurements. The State of Texas Policy is to contract directly with HUBs or indirectly through subcontracting opportunities. Each Contractor/Vendor shall also make a good faith effort to utilize HUBs in subcontracting opportunities.										
	imates the value of this contract to be \$		ts the HUB							
	actor - A person who contracts with a vendor to g work for a governmental entity as defined in									
opportuni subcontra	e following list identifies potential subcont ities or may self-perform some opportunities acting opportunity.	es. You are not required to subcon	tract every potential							
913-45	m Code: Trades/Disciplines/Major Supplies: Construction, Sewer and Storm Drain	Class & Item Code: Trades/Discipline	s/Major Supplies:							
913-81	Maintenance and Repair, Sewer and Storm Drain, Including Removal									
913-91	Maintenance and Repair, Wastewater Treatment Plant									
914-38	Electrical									
961-83	Utility Services, Electric									
913-61	Construction, Vertical, Concrete, Pour-In-Place, Form, Place, Finish									
913-62	Construction, Concrete, Pour-In-Place, Form, Place, Finish									
914-30	Concrete		· ·							

#### **HUB LIST:**

TPWD does not endorse, recommend or attest to the capabilities of any company or individual listed. The list is strictly provided as a convenience to respondents.

Respondents may also access a list of HUB subcontractors by referencing the above Class and Item codes in a Centralized Master Bidders List (CMBL) search at https://mycpa.cpa.state.tx.us/tpasscmblsearch/index.jsp.

Comptroller HSP information: https://www.comptroller.texas.gov/purchasing/vendor/hub/forms.php.

A few minority and women trade organizations and development centers are listed below. For a more complete list, please visit <a href="https://www.comptroller.texas.gov/purchasing/vendor/hub/resources.php">https://www.comptroller.texas.gov/purchasing/vendor/hub/resources.php</a>.

National Association of Minority	Texas Association of African American	Texas Association of Mexican American
Contractors, Inc. – Greater Houston	Chambers of Commerce	Chambers of Commerce
1337 W. 43 <sup>rd</sup> St., Ste. B165	807 Brazos St., Ste. 710	606 Main St.
Houston, TX 77018	Austin, TX 78701	Buda, TX 78610
(832) 797-1842 phone	(512) 535-5610 phone	(512) 444-5727 phone
execufirm1@yahoo.com email	info@taaacc.org email	president@tamacc.org email
www.namctexas.org website	www.taaacc.org website	www.tamacc.org website
_		_
Asian Contractor Association	Women's Business Council - Southwest	Women's Business Enterprise Alliance
Asian Contractor Association 7600 Chevy Chase Dr., Ste. 300	Women's Business Council - Southwest 5605 N. MacArthur Blvd., Ste. 220	Women's Business Enterprise Alliance 9800 Northwest Freeway, Ste. 120
		· ·
7600 Chevy Chase Dr., Ste. 300	5605 N. MacArthur Blvd., Ste. 220	9800 Northwest Freeway, Ste. 120
7600 Chevy Chase Dr., Ste. 300 Austin, TX 78752	5605 N. MacArthur Blvd., Ste. 220 Irving, TX 75038	9800 Northwest Freeway, Ste. 120 Houston, TX 77092
7600 Chevy Chase Dr., Ste. 300 Austin, TX 78752 (512) 926-5400 phone	5605 N. MacArthur Blvd., Ste. 220 Irving, TX 75038 (866) 451-5997 office (toll free)	9800 Northwest Freeway, Ste. 120 Houston, TX 77092 (713) 681-9232 office
7600 Chevy Chase Dr., Ste. 300 Austin, TX 78752 (512) 926-5400 phone (512) 926-5410 fax	5605 N. MacArthur Blvd., Ste. 220 Irving, TX 75038 (866) 451-5997 office (toll free) (817) 299-0949 fax	9800 Northwest Freeway, Ste. 120 Houston, TX 77092 (713) 681-9232 office (713) 681-9242 fax

is not possible, please contact the TPWD HUB staff at (512) 389-4784 or <a href="mailto:hub@tpwd.texas.gov">hub@tpwd.texas.gov</a> .

For information on the TPWD HUB program, assistance with completing forms, or to obtain HUB lists if web access

### Results for HUBs for 913-45: Construction, Sewer and Storm Drain

Vendor ID Company Name	)	Contact Person	City	Email	Phone	Fax	Business Description	CMBL Status	HUB Status
vendor ib company italia	•	Contact cison	Oity	Linux	THORE	Tux	1st Construction Trades provides general contracting, construction	Of IDE Otatas	- I O D O Cucua
							management, and trade services for public sector projects, specializing in renovation, new construction, and facility upgrades for government and		
1333645360300 1ST CONSTRUC	TION TRADES, LLC	Mike Jones	AUSTIN	cs@1stconstructiontrades.com	877-731-4135		institutional clients.  2GS, LLC specializes in the construction of paving and underground utility	Yes	Yes
4.45.4000044000 000 11.0		Humah anta Canaia	DENITAC	hyanaia OOyalla aana	050 404 0444	050 000 0140	lines. This includes new and existing street work and all related	No	Vaa
1454338911900 2GS, LLC		Humberto Garcia	PENITAS	bgarcia@2gsllc.com	956-424-3414	956-683-6149	appurtenances for the installation of water, sewer and storm sewer lines.  We provide general contracting and complete project planning and	No	Yes
							management services. Our vast project portfolio covers everything from 1,000sqft interiors and renovations to 25,000sqft+ ground-up and core-		
1461995281600 360 TXC, LLC		Tony LESTER	AUSTIN	dlester@360txc.com	512-229-6440	877-710-7474	shell buildouts.	No	Yes
1760648286100 A & A Cable Cor	itractors, Inc.	Jennifer Soliz	Houston	aflores@aacable.com	281-469-2888	281-469-2885	Telecommunication Underground Cable Laying (Voice, Data and Fiber Optics)	No	Yes
	·						PLATE AND METAL WORK, MANUFACTURING OF INDUSTRIAL MARINE		
1272012151100 A&I Custom Mai	nufacturing, LLC	Ismael Herrera	Brownsville	araceli.ai@hotmail.com	956-592-6527		WORK WITH METAL AND ALUMINUM AND STAINLESS STEEL. BENDING, CUTTING, PUNCHING, SHAPING, WELDIN	No	Yes
1742971115700 A. C. Contractin	g Service, L.L.C.	ARMANDO CONTRERAS	MISSION	accontracting@myctsonline.com	956-683-5115	956-583-7539	EXCAVATION FOR UNDERGROUND buried CABLE and other UTILITIES. Licensed Underground fire main Contractor Underground Utility contractor	No	Yes
1454220854200 ACE UNITED CO	NTRACTING	Alvin Cruz	BEEVILLE	aceunitedcontracting@yahoo.com	361-318-4715		Lift station piping repair contractor	No	Yes
1752966405800 ACUMEN ENTER	RPRISES	Wayne Boyter	DeSoto	wayne@acumen-enterprises.com	972-572-0701	972-572-0889	General construction & contract services provider that specializes in retrofit design-build construction and renovations	Yes	Yes
							Asphalt paving (i.e., highway, road, street, public sidewalk); Concrete paving (i.e., highway, road, street, public sidewalk); Poured Concrete Foundation		
							and Structure Contractors; Concrete breaking and cutting for demolition;		
1821847535000 AEX Construction	on, LLC	Mario Alonso	San Antonio	mario@aexconstruction.com	210-415-1444	210-637-6454	Demolition contractor; Foun Administration of Contracts: Summary of Work, Quality Control, Project	No	Yes
							Closeout, etc.; Airport Facility Construction; Airport Facility Maintenance		
1742899224600 AJ COMMERCIA	L SERVICES, INC.	Rafalita Avalos	SAN ANTONIO	ravalos@ajcommserv.com	210-658-6113	210-653-6119	and Repair; Athletic Facility Construction; Athletic Facility Maintenance and Repair; Building Construction	Yes	Yes
1472480553700 AL ROOTER PLU	MRING LLC	Cherie Manrique	SPRING	cherie.manrique@gmail.com	832-434-5936		plumbing residential and commercial services includes installation and maintenance	Yes	Yes
1472400333700 AL NOOTENT EO	HIDING, LLC	Chene Mannque	SF NINO	chene.mannque@gmail.com	032-434-3330		Full service contractor providing general construction, special trade	163	163
ALAMO ENVIRO	NMENTAL, INC. D/B/A						construction, demolition, remediation, abatement, hazardous material disposal, emergency response services, spill response services, and		
1200334965600 ALAMO 1	, -	Joseph Salas	SAN ANTONIO	alex@alamo1.com	210-404-1220	210-820-3636	commercial waste services.	Yes	Yes
							Offering extensive construction equipment (excavators, cranes, bulldozers), advanced IT solutions (computers, routers, software), and a range of		
1842948224500 ALCYON GLOBA	1110	Contact Person	ARLINGTON	sales@alcyonglobal.com	940-782-3080		medical equipment and supplies (scanners, surgical tools) for all professional needs.	Yes	Yes
1042940224300 ALCTON GLODA	AL LLO	Contact Ferson	Antinoton	sales@alcyonglobal.com	940-762-3060		maintain vacant properties, fencing, commercial & residential cleaning,	163	165
1933615179000 ALL ABOARD CO	ONTRACTORS	Shante Kelley	ROSHARON	shantekelley@allaboardcontractors.com	832-272-0861		demolition, concrete and dirt work, power washing and perform preventative maintenance		Yes
		,					Commercial groundskeeping (mowing, weed eating, edging, blowing-no		
							planting or tree/shrub trimming). Facility maintenance, and minor repairs, valves and pump maintenance repair, sewer and storm lift station svc,		
1393896950100 ALLSCOPE SERV 1463084640100 AMP CONSTRUC	· ·	Andrea Barajas Gentry Amy Morales	ALVIN AUSTIN	Andrea@allscopeservice.com amy@moralesdevelopment.com	832-205-8834 512-709-0153		detention/retention pond services, infras		Yes Yes
1403064040100 AMF CONSTRUC	STORS, LLC	Ally Morates	AOSTIN	amy@moratesdevetopment.com	312-709-0133		Addition, alteration and renovation, for-sale builders, industrial building Multifamily building construction general contractors; New Multifamily	NO	165
							Housing Construction (except For-Sale Builders); Construction management, industrial building (except warehouses); Industrial Building		
1742740609900 AMSTAR, INC.		Mary Flores	San Antonio	tflores@amstarincgc.com	210-927-5705	210-927-5710	Construction; Addition, alteration and renovatio	No	Yes
1412147900100 APCON SERVIC	ES, LLC	Mary McKaughan	SPRING	mmckaughan@apconservices.com	281-681-9874	281-364-7416	Provides trucks to the construction industry - primarily dump trucks to haul dirt.	No	Yes
1933658342200 ARS CONSTRUC ASSOCIATED CO		Jesus Prieto	SOUTH HOUSTON	Info@arsconstruct.com	832-782-7924		Concrete, Asphalt, and Utility Line Services	No	Yes
1262197773000 PARTNERS, LTD		OwnerJillian R Simpson	BOERNE	jill@acpartners.org	210-698-8714	210-698-8712	Heavy, Water & Wastewater Plant Construction, Utility, Electrical, General Construction	Yes	Yes
1871784463500 AXE Industrial, I	LC		Lakeway	karenowens.axe@outlook.com	512-970-4146		we are a general contractor in building also roads and bridges.Lawn	No	Yes
4.400004.0F7000 All Markaria la Oa		Labaiaha Busan	Nava Busanfala		000 545 0000	000 000 7000	maintenance and Janitorial Cleaning, striping paving, painting	NI-	V
1462061957800 All Materials Co	nstruction LLC	Lakeisha Brown	New Braunfels	allmaterialsconstruction@gmail.com	830-515-6623	830-302-7082	fencing,concrete,roofing,floors Poured Concrete Foundation and Structure Contractors, Plumbing, Heating,	No	Yes
1050632857300 Alonso Excavati	on & Construction Co., Ir	i justin hayes	San Antonio	info@alonsoserviceco.com	210-637-5287	210-637-6454	and Air-Conditioning Contractors and Excavation contractors.  General infrastructure company. Industrial Development. Energy	No	Yes
1831912371900 Antwi Industries	, LLC	Peter Antwi	Richmond	antwi.industries@gmail.com	832-339-7603		Development	No	Yes
							WASTEWATER TREATMENT PLANTS, ON-SITE SEWAGE FACILITY AND UTILITY INSTALLATION, PUBLIC WATER SYSTEM, WATER FILTRATION SYSTEMS, LIFT		
1742981557800 Aquatech Seption	& Underground, LLC	OWNERDAVID M RICHTER	CANUTILLO	aquatech1997@sbcglobal.net	915-877-4790	915-877-3842	STATIONS, PLUMBING.	No	Yes
							GENERAL CONTRACTOR - REMODEL RESIDENTIAL & COMMERCIAL, FRAMING, DRYWALL, RENOVATIONS, ROOFING, ADDITIONS, PLUMBING,		
1542074052200 Armor Construct 1821396276600 Atlantic Construction		Hector LOYA Uzziel Montelongo	EL PASO Irving	hector@armorconstruction.com accounting@atlantic-construction.net	915-478-7744 469-251-3214		DEMOLITION, WELDING, CONCRETE, PAINTING, ETC.		Yes Yes
1021300270000 7.mama 00mone	ionon oroup LLo	OZZIOCI IOMOTOMISO		accounting guttantile construction	400 201 0214		To provide concrete, utility, sidewalk and heavy highway construction	110	100
1262840040500 Austin Construc	etors, LLC	Marcos Medrano	Austin	jenny@austinconstructors.com	512-386-8690	512-386-8695	services. Firm also provide general construction and residential remodeling scopes.	No	Yes
1751774863200 Aztec Contracto	•	Frank Spencer III	EL PASO	n.camarena@azteccontractors.com			General Contractors, Commercial, Federal, State & Local Government		Yes
1934025275800 B2Z Builders, LL	C.	Marie Bustamante	Mission	marie@b2zeng.com	956-585-3773		Civil Construction. Subdivision Development. Road, Sewer and Drainage Improvements.	No	Yes
							We are a civil and sitework contractor that performs earthwork, detention ponds, storm drainage, paving, concrete, etc. for new construction projects		
1834652611600 BALLEW CONST	RUCTION, LLC	Lena Ballew	KTY	Lena@BallewCon.com	832-748-5112	832-000-0000	as well as repairs.	No	Yes
							Athletic Facility Construction; Building Construction, Industrial, Warehouse, etc.; Building Construction, Non-Residential, Office Bldg., etc.; Building		
10000F000 4000	CONTRACTOR II C	Hally Dond	TEMPLE	halla Ohaa dan aralaa ahaa ahaa ahaa	054 500 0000	000 500 5704	Construction, Residential, Apartments, etc.; Building Construction,	NI-	V
1262358804800 BCC GENERAL ( 1202753857300 Barbosa A Cons	· ·	Holly Byrd Alfredo Barbosa	TEMPLE Farmers Branch	holly@bccgeneralcontractor.com barbosa.alfredo@icloud.com	254-563-6633 214-876-9582	866-539-5764	Commercial and Institutional; Bui Water and Sewer Line and Related Structures Construction		Yes Yes
1881681829000 Bea Global Part	nare	Melanie Hutson	Katy	mhutson@bea-gp.com	713-301-1695		Construction Management, Water and Sewer Line/ Supplier of Corporate Furniture and Finishing, Cleaning and Office Products and Supplies	No	Yes
1001001025000 Bea Global Fait	11013		Katy	- <b>-</b>			General construction. Project management. Construction management.		
1841747030100 Bedrock Interna	tional Group LLC	Aneela Qamar	Houston	Info@bedrockgroupllc.com	713-894-2703		Design-Build. Tenant Improvement. Remodel. Renovation.  Commercial and Institutional Building Construction, Concrete paving (i.e.,	Yes	Yes
							highway, road, street, public sidewalk), Poured Concrete Foundation and		
1742918222700 Ben Reyna Cont	racting, Inc.	Benjamin Reyna	San Antonio	ben@brctxus.com	210-372-0077	210-372-0775	Structure Contractors, Other Foundation, Structure, and Building Exterior Contractors	No	Yes
1710925260500 Bent Services, II 1760605460300 Bobbye Joyner-		Robert Bentivegna Bobbye Mills	New Braunfels Houston	rjb@bentplumbing.com bobbye@bobbyemills.com	210-493-2299 713-551-2010		Plumbing contractor and plumbing service provider.  Real Estate Agent/Broker		Yes Yes
1270398287100 Brown Excavation		Bridgett Brown	San Antonio	bridgett@beutx.com			Water and Sewer Line and Related Structures Construction.		Yes
							We are a general contracting firm that provides commercial and residential construction services. Services include but not limited to site work, grading,		
1872492135000 CALIDAD CONST		Arturo Garza	MCALLEN	agarza@vsstx.net	956-460-3614	047.044.055	paving, concrete work, build outs, remodels and more.		Yes
1800920788900 CALVO CONSTR	SUCTION, INC.	Juan CALVO	GRAPEVINE	jcalvo@calvoconstruction.com	817-394-3912	81/-841-8789	Underground Utilities Construction General construction. New construction, Site, drainage, Interior drywall,	No	Yes
1742919890000 CEDA-TEX SERV	ICES INC.	Fred Odanga	CEDAR PARK	contact@cedatex.com	512-339-0155	512-339-2829	plumbing, electrical Painting ,concrete work etc Heavy civil construction, turn key, earthwork, and utility infrastructure.	Yes	Yes
							Other services include water, storm sewer, sewer, paving, subdivision,		
1270920767900 CMD ENDEAVO COASTAL BEND	RS, INC. PROPERTY SOLUTIONS	Chris Dietrich	EL PASO	chris@cmdei.com	915-581-5900	915-975-8352	ponding and utilities maintenance.  General Construction; Road maintenance; Solid Waste disposal/Dumpster	No	Yes
1872559384400 LLC		RYAN PALACIOS	CORPUS CHRISTI	coastalbenddumpsters@gmail.com	361-356-7444	E10.040.4055	rental		Yes
1752784423100 CON-E-MACK IN 1861328327600 CONFORMANC		MIKE MCDONALD MIRZA FARJAD BAIG	BONHAM RICHARDSON	cmcdonald1944@yahoo.com Farjadbaig@gmail.com	512-663-7577 214-430-8492	o12-642-4359	Same as before Engineering Consultant and Contractor		Yes Yes
1272293470500 COPPERA, LLC		Sam Dowdy	TAYLOR	office@copperaco.com	512-365-1838	512-352-3989	New Plumbing Construction & Remodel Plumbing Construction	No	Yes

							Construction, General: Backfill Services, Digging, Ditching, Road Grading, Rock Stabilization, etc.; Construction, Sewer and Storm Drain; Construction,		
1742973892900	Campos Utilities, Inc.	Campos Richard	New Braunfels	rcamposutilitiesinc@msn.com	830-643-0015		Utility and Underground Projects; Maintenance and Repair, Sewer and Storm Drain, Including Removal; Ma Provide infrastructure & facility end-to-end development & retrofit of low	No	Yes
1850687536000	Carbon Asset Developer Associates LLC	Gary Clyne	Harlington	gary@cadaenergy.com	956-601-0016		emission & clean energy systems, heavy construction, oil & gas capital improvements, & identification of investments for greenfield energy projects. We place carbon equity to	Yes	Yes
	Chief Solutions, Inc.				713-682-3231		Sanitary sewer investigation studies by smoke testing, dye testing, manhole	No	Yes
1760591714900	Cilier Solutions, Inc.	Tony Barrette	Houston	unar@cmersotutionsinc.com	713-062-3231	/13-002-3230	inspection, television inspection and line cleaning.  Certified Description: Construction Services: civil site work, concrete, site utilities, firemains, watermains, duct banks, storm sewers, sanitary sewers, earthwork, grading, stabilization via 3d model, GPS. Business Capabilities:	NU	res
	Cue Construction Services, LLC D CONSTRUCTION SERVICES INC	Cynthia Dillard President - Demitre S Gary	Cleveland DALLAS	_	281-495-8257 972-283-4444		Basins, Catch, Includin Dirt work Utilities Facility finish out and maintenance	No Yes	Yes Yes
	D&S Contracting, Inc.	DeAnne Smith	College Station		979-690-9232	979-690-9232		No	Yes
1842902256100	DAISY UTILITIES LLC	Daisy Guamancela	ALLEN	daisy@daisyutilities.com	469-210-7100		Installation/maintenance and repair of underground utilities (sewer, water, and storm drain).	Yes	Yes
							We provide whole sale and retail good and services. We also provide logistic solutions and specialized goods and services in Healthcare, Dental,		.,
	DAMYSUS ENTERPRISES, LLC  DECENT CONSTRUCTION COMPANY,	Michael Okechukwu	AUSTIN	Michael@damysusenterprises.com	281-248-7549		Defense and Communications.  General Contracting, Project Management, Site Work, Concrete, Masonry, MEP, Damp Proofing, Caulking, Sealing, Fire Safing and Selective	No	Yes
1562589888500	,	SYED A HASHMI	PLANO	construction.decent@gmail.com	214-846-5113	000-000-0000	Demolotion	No	Yes
1850633111700 1205092380900	INC DLC CONSTRUCTION, INC.	jeffrey dobbins Cysel Acosta de la Cueva	Dallas EL PASO	Contact@devprocommercialcontractors.com delacu@live.com			Building construction. Earthworks, Concrete and Asphalt Paving	No Yes	Yes Yes
1921001449400	Dorsett Contracting, LLC	Brandy Dorsett	Buda	accounting@dorsettcontracting.com	512-395-5003		Civil Construction, Excavation, Site Work, Concrete, Underground Utilities	No	Yes
1464469415100	Dynamic Base Construction, LLC	Francisco Vazquez	Burleson	f.vazquez@tsc.build	817-303-3484	817-394-2470	Sports field and supportive athletic structures, natural grass, synthetic and artificial surfaces	Yes	Yes
1901025179100	EARTHCO LANDSCAPE CONSTRUCTION, LLC	Earthco Landscape Construction llc	GEORGETOWN	earthcolc@aol.com	512-818-7015	512-943-0238	landscape/irrigation/design/drainage/erosion control supply & install/dirt work/ excavation/trenching/hauling /concrete supply/concrete installation/demolition/ retaining walls/tree trimming/tree removal/clearing/heavy equipment & operators/pipe supply  Estructura, LLS is a landscape construction company dedicated to	Yes	Yes
1844352549000	ESTRUCTURA, LLC	Carmelo Orellana	FRIENDSWOOD	carmelo@estructurallc.com	832-256-7864		transforming residential and commercial spaces in the greater Houston area. Specializing in landscape design, hardscape installation, irrigation solutions, and soil-plant remediation.	Yes	Yes
	El Roi Construction Inc.	VERONICA MACIAS	El Paso		915-333-2613		Concrete paving and incidentals, earthwork, base and subbase, landscaping.	No	Yes
	FUNK AND COMPANY	Alex Aguirre	EL PASO			915-534-4409	Mechanical/Electrical/Plumbing Contractor Sewer and water construction, plant construction, pump stations,	Yes	Yes
	Facilities Rehabilitation Inc. Faith Utilities, L.L.C.	German Ramirez Tania Cervantes	Austin Houston	annette@facilitiesrehab.com tcfaithllc@gmail.com	512-352-6035 281-760-7628	512-352-6036		No No	Yes Yes
	Five B's Construction & Utilities, Inc.	PresidentBrenda K Lackey	SPRING BRANCH	_		830-438-4909	Site work, utilities, land clearing, backhoe work, concrete, bobcat services.		Yes
	Fuentes Unlimited, LLC G.C. Carter Construction Company, LLC	Eddie Fuentes  Cynthia Cartor	Bushland Fort Worth	_	806-576-2389 817-244-3622		GENERAL CONTRACTING, EXCAVATION, GRADING, UTILITIES, AND	No No	Yes Yes
170203030000	C.C. Gurter Construction Company, LEC	Gyntina Garter	Toreworth	cearter@eartereonstructioncompany.com	017 244 0022		General Contractor / Certified Construction Manager (CCM) who primarily works with land management and historical government agencies in all Regions within the State of Texas. Performs any type and size of project in	No	103
1270296441700	G2 Contractors, LLC	Heather McGlasson	Mason	heather@g2contractors.com	817-739-6565		Texas.  Concrete finishing, patching, grouting, concrete rebar, rod busting and form	No	Yes
1208869458800	GARY MCGUIRE DEVELOPMENT INC	Gary McGuire	HOUSTON	gm@garymcguire51.com	713-539-2409	713-513-5545	setting. Architectural patching and materials supply.  CONSTRUCTION AND REMODELING CONCRETE, CARPENTRY, STUCCO,	No	Yes
1200223789400	GG'S CONSTRUCTION, LLC	Rolando Osorio	LEANDER	ROLANDOOGGS@GMAIL.COM	512-257-8075		INSULATION, DRYWALL, TAPE/FLOAT/TEXTURE/PAINTING FLOORING: CARPETING, Vinyl and CERAMIC TILE, WOOD AND METAL FRAMING	Yes	Yes
							Gravel roads/ parking lots/ driveways. Culvert installation and safety ends. Brush clearing, mulching, burning, excavation. Mowing, tractor mowing.		
	GOOD NEWS RANCH AND FARM LLC GRANCHELLI CIVIL CONSTRUCTION,	MIRANDA WHITEHALL	OMAHA		318-272-7105		Debris removal. Demolition. Tree removal. Ditch shaping and reshaping.	Yes	Yes
1853479887300	GROD Construction LLC	James Granchelli	MCALLEN				Heavy civil, earthwork, utilities, concrete structures, roads, streets, bridges Excavation, concrete paving, installation of water lines, sanitary sewer lines, storm drain lines, underground utilities, and masonry veneer.		Yes Yes
1472318149200		Jessica Rodriguez  Michael Gutierrez	Boyd MISSOURI CITY	grod@grodconstruction.com  Michael.gutierrez@gutier.com	832-830-8292	002-204-0191	General Contractor providing commercial, industrial, government, and heavy civil construction and project management services.	Yes	Yes
	HEAVY ROADWAY CONSTRUCTION SERVICES, LLC	Mario Alcantara Cano	CEDAR PARK			512-260-5777	Firm provides highway construction services. Excavation and demolition services, and site clean-up.	No	Yes
1752481962400	IBARRA Consulting Engineers, Inc	Raquel Ibarra	Dallas	ibarra@ibarraengineers.com	214-219-1030	214-219-1035	Engineering Services	No	Yes
12/1010214100	INTEGRATED ENVIRONMENT LLC	Vanessa Jones	AUSTIN	jimmy@ieinc.us	512-305-3884	512-450-3483	Water Supply and Irrigation Systems  Concrete paving (i.e., highway, road, street, public sidewalk); Culverts, highway, road and street, construction; Curbs and street gutters, highway,	Yes	Yes
1562429709700	Interstate Concrete & Steel Services Inc	Zenaida Robles	San Antonio	frobles@satx.rr.com	210-913-7031		road and street, construction; Sidewalk, public, construction; All Other Specialty Trade Contractors; Cul	No	Yes
1002 1207 007 00		Zonalda Nobico	Cum, uncome	os.cocousumoom	210 010 7001	210 200 0020	Culverts, Concrete; Meter Boxes and Concrete Pull Boxes; Back Flow Preventers for Water and Sewer Pipe; Complete Water Treatment Systems,		.00
1208290089000	J&R Contracting Services, Inc.	Dagoberto Rodriguez	VICTORIA	lrodriguez@jrcs-inc.com	361-676-5166		Nonchemical: Ultraviolet Water Supply Sterilization, etc.; Manholes, and Manhole Covers, Frames, Grates, Rings, Yoke	No	Yes
							We perform many waterline underground utilities, concrete paving and repair, sanitary and storm sewer new and existing, excavation and earth		
1383808023500	J. RIVAS CONSTRUCTION LLC	Jorge A. Rivas	Houston	j.rivasconst@yahoo.com	346-401-7105		work, drainage and erosion control We are a Site Utility Contractor for Residential, Commercial and Public works. We specialize in Storm, Sanitary and Water Underground Site	No	Yes
1851641068700	JD UNDERGROUND SOLUTIONS LLC	Julio Ruiz	LEANDER	jdundergroundsolutions@gmail.com	512-647-8109		Utilities. We are Fire Underground License with TX Fire Marshal and ROW City of Austin License Contractor.	Yes	Yes
	JON TUCKER CONSTRUCTION, LTD.	ALLISON TUCKER	BRYAN			979-589-1009	Demolition, earthwork, concrete foundations, structural concrete, curb & gutters, site concrete, concrete sawcutting	No	Yes
1844998583900	JR Compass LLC	Jesse Macias	El Paso	jrcompass.sa@gmail.com	210-782-0622		Heavy Highway Construction & Maintenance.  Construction Services, Concrete Structures, Dirt Work, Sand Blasting and Painting, Underground Utilities, Bulkheads, Boat Ramps, Pier Building, Tank	No	Yes
	Jacquez Construction and Trucking LLC Jimerson Underground, Inc.	Billy Jacquez Alicia Jimerson	Tomball Stafford	,, ,	832-526-8763 281-261-0976	281-499-5336	Leak Repairs, Tank Building General Contracting Underground Utility Construction	No No	Yes Yes
							Jones Construction Services Group LLC is a veteran-owned construction management company that provides professional oversight and		
1993539850300	Jones Construction Services Group LLC	Nekos Jones	Killeen	jonesconstructionservices1@gmail.com	254-397-5547		coordination for construction projects from inception to completion. We serve as the owner's representative, managing all as My goal is to assist your entity in the procurement of products in a	No	Yes
	K3 SALES AND SERVICES LLC	Jaclyn Hernandez	PECOS	admin@k3salesandservices.com	432-940-4813		professional and effective manner. I do my best to go above and beyond to make sure each transaction is successful.	Yes	Yes
1202112296000		DANA KIESCHNICK	WELLBORN	g g		979-690-5611	COMMERCIAL GENERAL CONTRACTOR SPECIALIZING IN SITEWORK & UNDERGROUND UTILITIES  We have and recall bulk aggregates for use in civil construction projects.	No	Yes
1208072757600	KIWI TRUCKING COMPANY, INC. KOCUREK LAND IMPROVEMENT, INC	Gail Farnsworth Amanda Kocurek	TAYLOR BANQUETE	Amanda@KLlearthmovers.com	361-500-2663		We haul and resell bulk aggregates for use in civil construction projects.  Heavy construction.	Yes Yes	Yes Yes
	L CONTRACTORS LLC	Colby Leoni	AUSTIN				Specialized Freight (except Used Goods) Trucking, Local. Utility line (i.e., sewer, water), construction; Water and Sewer Line and	Yes	Yes
1475227951400	L&E PIPELINE CONSTRUCTION LLC	Luz Maria Escamilla	SAN ANTONIO	lepipeline02@yahoo.com	210-789-4899	210-534-1631	Related Structures Construction; Land Subdivision Barriers and Enclosures, Construction; Field Offices and Sheds, Construction Type; Fencing, Temporary Construction and Other Industrial or	Yes	Yes
1844515466100	LOZCON CONSTRUCTION BUSINESS AND INVESTM	Steve Lopez	McAllen	stevetamacc@gmail.com	956-309-4709		Safety Uses; Athletic Facility Construction; Building Construction, Industrial, Warehouse, etc.; Building Construct	No	Yes

							Stabilization, Ponds, Lots Foundations, Underground Utilities, Water mains, Sewer Mains, Storm Mains, Underground Detention systems, Concrete, Civil		
1993410890300	Lone Star Civil, LLC	Veronica Ovalle	San Antonio	David@lonestarcivil.com	210-331-7904		Concrete work, Sidewalks, Engineering Consulting; Program/Project/ Construction Mgmt; Rehab &	No	Yes
	MADERO Engineers & Constructors,						Improvement of Infrastructures/Engineering Services, General Management Consulting Services & Project Management/Repair of Metal and Concrete		
1470957150000	·	Frank Madero	Houston	frank@madero.net	281-610-0367		Structures/Coating/ FRP Design Calculations	No	Yes
	MAHLER ENTERPRISES, L.L.C.	Matthew Mahler	IOWA PARK	mahlerascs@gmail.com	940-631-3550		Vegetation management, Erosion control, Earthworks, Drone spraying, Drone mapping	Yes	Yes
	MALTBY BUILDERS, INC. MARIO L CARLIN MANAGEMENT, LLC	SANDRA MALTBY Mario Carlin	KINGSVILLE ROUND ROCK	maltbybuilders@sbcglobal.net MARIOCARLIN@AOL.COM			COMMERCIAL & RESIDENTIAL-NEW & REMODELING Heavy Construction other than Building Contracts	No No	Yes Yes
1743003712100	MARS Industries, LLC	Alvino Rosales	Cedar Creek	arosales@marsindustries.us	512-629-1203	512-321-1199	Water and waste water and pumping services.  Air Conditioners Systems, Commercial and Industrial, Including Parts and	No	Yes
	MCNAMARA CUSTOM SERVICES,						Accessories, (Not Otherwise Classified); Air Conditioners: Controlled Environment, Computer Rooms, etc., Including Parts and Accessories, (Not		
1742529736700	INCORPORATED	Erin McNamara Clark	WACO	erin@acandplumbing.com	254-836-4304	254-836-4222	Otherwise Classified); Air Conditionin  Commercial Construction, Demolition, Railroad Construction, Civil Work,	Yes	Yes
							Land Clearing, Dirt Work, Excavation, Contracting, Preservation of		
1823354733200	MEL PROPERTIES	Ermilo Elizondo	HOUSTON	melproperties@sbcglobal.net	832-971-5100	713-926-2100	Residential and Commercial Properties, Remodeling Homes, Marine Sheet Piling	No	Yes
1205250740200	MELA CONTRACTING, INC.	PresidentLeopoldo R Mendoza	RHOME	paul@melacontracting.com	940-389-5792	972-347-5261	Construction of Municipal Projects including Water/Wastewater Treatment Facilities, Uilities, Pump Stations and Lift Stations.	No	Yes
1832491550500	MIDAS CONTRACTORS LLC	Nelso Molina	LAREDO	nelso@midascontractors.com	956-231-9142		General Construction Addition, alteration and renovation, general contractors, industrial building	Yes	Yes
1263344612000	MILCON Construction, LLC	Armando Aranda	San Antonio	rocky@milconco.com	726-202-3950	210-568-2772	(except warehouses); Construction management, commercial and institutional building; All Other Specialty Trade Contractors	No	Yes
				, c			General Contractors specializing in remodeling and new construction.  Scope of work includes any and all phases of construction including		
474000500400	MIDW		V 0		040 000 0470	040 000 0400	design/build, project management, quality control, and specific trade		V
_,	MLP Ventures Inc. MONARCH SITE SOLUTIONS, LLC	Liborio Perez PENNY GLASS	Von Ormy LULING	mlp@att.net plan@monarchsitesolutions.com	210-623-8172 512-748-5519	210-623-8168	construction (arch, mech, elect work).	No No	Yes Yes
1455317100100	MunCor, LLC	Ramiro, III Munoz	Corpus Christi	ram@munozengrg.com	361-946-4848	361-265-0562	ENGINEERING SERVICES, TOPOGRAPHIC SURVEYING AND DRAFTING SERVICES	No	Yes
1932719506100	NOBLE ALLIANCE CONSTRUCTION, LLC	Ricky Rodriguez	NEW BRAUNFELS	ricky.r@noblealliancegc.com	210-860-6118		General Contracting, Commercial Construction Management, Design-Build	Yes	Yes
							Construction material, medical, dental supply, IT related items, office supply, rebar, pre-cast supplier, promotional, embroidery, silk screen. We		
1000000107000	NIDDO CONCILITINO LLO	Olinton Footon	DALLAC	aliatOnnua hia	014 405 4404		also provide professional services in mediation, arbitration and	Vas	Vaa
	NPPC CONSULTING LLC	Clinton Eastep	DALLAS	clint@nppc.biz	214-435-4194		investigations. Services include construction, maintenance & repair of Concrete,	Yes	Yes
1900279558100	NUFENCE & WOOD, LLC	Kareem Evans	LITTLE ELM	info@nufence.com	469-767-3981		Earthwork, Fencing, Patio Covers/Arbors & Utilities. SINGLE FAMILY CONSTRUCTION & REMODELING, MULTI-FAMILY	No	Yes
1262619989200	Next Generation Development, LLC	DANIEL OKORIE	Houston	info@goldsteinrec.com	832-380-4541	866-587-2032	CONSTRUCTION & REMODELING, COMMERCIAL CONSTRUCTION & REMODELING	No	Yes
1472760263400	North Texas Fab, LLC.	John Barnett	RENO	jbarnett@ntisparis.com	903-784-7079	903-784-6272	Industrial welding & fabrication; HVAC, mechanical & plumbing installation.	Yes	Yes
							OSS provides safety management consulting in the areas (1) OSHA 10/30 hour Training and safety awareness i.e. Flagger, CPR, Development of		
1/65/08237100	OCCUPATIONAL SAFETY SOLUTIONS	Bradford Holman	ELGIN	bholman@occupationalsafetysolutions.com	512-686-1381	512-686-1381	written safety programs, conducting site safety audits, air monitoring and sale of safety supplies.	Yes	Yes
1403430237100		Bradiord Flotinair	LLOIN	bilotinan@occupationatsaretysotutions.com	312-000-1301	312-000-1301	Commercial and Institutional Building Construction. Construction of non-	103	103
1991473071800		Enrique Costas	WEATHERFORD	partners@op2ellc.com	540-226-0605		residential buildings, including new construction, additions, alterations, maintenance, and repairs.	Yes	Yes
1752467447400	Omega Contracting, LLC	Luis Spinola	DALLAS	ksmith@azteca-omega.com	214-878-2955		Industrial Building Construction Building Construction, Site Construction, Rehab, Concrete, Steel,	No	Yes
1270963759400	OnSite Contracting, LLC	Benny Ximenez	San Antonio	lois@onsite-contracting.com	210-472-2345		Renovations Heavy civil sitework construction, earthwork, paving, underground utilities,	No	Yes
	DEDIVING CIVIL LLC	Vanaga Dauldus			740 007 7050				
1332760312500	PERKINS CIVIL LLC	Vanessa Perkins	MAGNOLIA	vperkins@perkinscivil.com	713-837-7850		soil improvement.  Contractor, general contractor, flooring, concrete, painting, construction,	Yes	Yes
	PHOENIX GENERAL CONTRACTORS, LLC		MAGNOLIA EL PASO	vperkins@perkinscivil.com office@phoenix-gc.com	915-202-4415		Contractor, general contractor, flooring, concrete, painting, construction, remodel, additions, dry wall, foundations.	Yes	Yes Yes
	PHOENIX GENERAL CONTRACTORS, LLC						Contractor, general contractor, flooring, concrete, painting, construction, remodel, additions, dry wall, foundations.  Project Management Services & Business Support Services (Except Accounting Services and Auditing)/Energy Efficiency Inspections(Home)		
	PHOENIX GENERAL CONTRACTORS, LLC PMG PROJECT MANAGEMENT GROUP,				915-202-4415	713-880-5186	Contractor, general contractor, flooring, concrete, painting, construction, remodel, additions, dry wall, foundations.  Project Management Services & Business Support Services (Except Accounting Services and Auditing)/Energy Efficiency Inspections(Home) (Home Rater Services)/Construction Mgmt. & Underground Utility Construction		
1821828379600 1800117812000 1883162025900	PHOENIX GENERAL CONTRACTORS, LLC  PMG PROJECT MANAGEMENT GROUP, LLC  PRECISION CIVIL, LLC	Peter Regalado  Vladimir Naranjo  Regina Wilson	EL PASO HOUSTON TROUP	office@phoenix-gc.com  vladimirnaranjo@pmgunited.com  rwilson@precisioncivil.com	915-202-4415 281-802-0746 903-316-4806		Contractor, general contractor, flooring, concrete, painting, construction, remodel, additions, dry wall, foundations.  Project Management Services & Business Support Services (Except Accounting Services and Auditing)/Energy Efficiency Inspections(Home) (Home Rater Services)/Construction Mgmt. & Underground Utility Construction  Earthwork, underground utilities including water, sanitary sewer and storm sewer, and concrete	Yes No Yes	Yes Yes Yes
1821828379600 1800117812000 1883162025900	PHOENIX GENERAL CONTRACTORS, LLC  PMG PROJECT MANAGEMENT GROUP, LLC	Peter Regalado Vladimir Naranjo	EL PASO HOUSTON	office@phoenix-gc.com vladimirnaranjo@pmgunited.com	915-202-4415 281-802-0746 903-316-4806		Contractor, general contractor, flooring, concrete, painting, construction, remodel, additions, dry wall, foundations.  Project Management Services & Business Support Services (Except Accounting Services and Auditing)/Energy Efficiency Inspections(Home) (Home Rater Services)/Construction Mgmt. & Underground Utility Construction  Earthwork, underground utilities including water, sanitary sewer and storm sewer, and concrete  Cast in Place Concrete  WOODEN PALLETT/LUMBER SUPPLIER/EXCAVATION	Yes	Yes
1821828379600 1800117812000 1883162025900 1202900979700	PHOENIX GENERAL CONTRACTORS, LLC  PMG PROJECT MANAGEMENT GROUP, LLC  PRECISION CIVIL, LLC	Peter Regalado  Vladimir Naranjo  Regina Wilson	EL PASO HOUSTON TROUP	office@phoenix-gc.com  vladimirnaranjo@pmgunited.com  rwilson@precisioncivil.com	915-202-4415 281-802-0746 903-316-4806	281-587-2662	Contractor, general contractor, flooring, concrete, painting, construction, remodel, additions, dry wall, foundations.  Project Management Services & Business Support Services (Except Accounting Services and Auditing)/Energy Efficiency Inspections(Home) (Home Rater Services)/Construction Mgmt. & Underground Utility Construction  Earthwork, underground utilities including water, sanitary sewer and storm sewer, and concrete  Cast in Place Concrete	Yes No Yes	Yes Yes Yes
1821828379600 1800117812000 1883162025900 1202900979700	PHOENIX GENERAL CONTRACTORS, LLC  PMG PROJECT MANAGEMENT GROUP, LLC  PRECISION CIVIL, LLC PRECISION SITE SERVICES, LLC	Peter Regalado  Vladimir Naranjo  Regina Wilson  Delaina M Lewis	EL PASO  HOUSTON  TROUP HOUSTON	office@phoenix-gc.com  vladimirnaranjo@pmgunited.com  rwilson@precisioncivil.com dlewis@precisionsiteservices.com	915-202-4415 281-802-0746 903-316-4806 281-580-1432	281-587-2662	Contractor, general contractor, flooring, concrete, painting, construction, remodel, additions, dry wall, foundations.  Project Management Services & Business Support Services (Except Accounting Services and Auditing)/Energy Efficiency Inspections(Home) (Home Rater Services)/Construction Mgmt. & Underground Utility Construction  Earthwork, underground utilities including water, sanitary sewer and storm sewer, and concrete  Cast in Place Concrete  WOODEN PALLETT/LUMBER SUPPLIER/EXCAVATION  WORK/CONCRETE, DRYWALL AND INSULATION, PAINTINGAND DRYWALL	Yes No Yes No	Yes Yes Yes Yes
1821828379600 1800117812000 1883162025900 1202900979700 1760405744200	PHOENIX GENERAL CONTRACTORS, LLC  PMG PROJECT MANAGEMENT GROUP, LLC  PRECISION CIVIL, LLC PRECISION SITE SERVICES, LLC	Peter Regalado  Vladimir Naranjo  Regina Wilson  Delaina M Lewis	EL PASO  HOUSTON  TROUP HOUSTON	office@phoenix-gc.com  vladimirnaranjo@pmgunited.com  rwilson@precisioncivil.com dlewis@precisionsiteservices.com	915-202-4415 281-802-0746 903-316-4806 281-580-1432	281-587-2662	Contractor, general contractor, flooring, concrete, painting, construction, remodel, additions, dry wall, foundations.  Project Management Services & Business Support Services (Except Accounting Services and Auditing)/Energy Efficiency Inspections(Home) (Home Rater Services)/Construction Mgmt. & Underground Utility Construction  Earthwork, underground utilities including water, sanitary sewer and storm sewer, and concrete  Cast in Place Concrete  WOODEN PALLETT/LUMBER SUPPLIER/EXCAVATION  WORK/CONCRETE, DRYWALL AND INSULATION, PAINTINGAND DRYWALL COVERINGS, FLOORING CONTRACTOR, TILE, CABINETS, CA  Water, Wastewater Treatment (including Pumping Station) Facilities  Maintenance, Construction Management, Inspection & Assessment.  Facilities Support	Yes No Yes No	Yes Yes Yes Yes
1821828379600 1800117812000 1883162025900 1202900979700 1760405744200 1455404959400	PHOENIX GENERAL CONTRACTORS, LLC  PMG PROJECT MANAGEMENT GROUP, LLC  PRECISION CIVIL, LLC PRECISION SITE SERVICES, LLC  PRIMIS CORPORATION	Peter Regalado  Vladimir Naranjo  Regina Wilson  Delaina M Lewis  Louis Carranza	EL PASO  HOUSTON  TROUP HOUSTON  HOUSTON	office@phoenix-gc.com  vladimirnaranjo@pmgunited.com  rwilson@precisioncivil.com dlewis@precisionsiteservices.com  primiscorp@peoplepc.com	915-202-4415 281-802-0746 903-316-4806 281-580-1432 713-906-7466	281-587-2662	Contractor, general contractor, flooring, concrete, painting, construction, remodel, additions, dry wall, foundations.  Project Management Services & Business Support Services (Except Accounting Services and Auditing)/Energy Efficiency Inspections(Home) (Home Rater Services)/Construction Mgmt. & Underground Utility Construction  Earthwork, underground utilities including water, sanitary sewer and storm sewer, and concrete  Cast in Place Concrete  WOODEN PALLETT/LUMBER SUPPLIER/EXCAVATION  WORK/CONCRETE, DRYWALL AND INSULATION, PAINTINGAND DRYWALL COVERINGS, FLOORING CONTRACTOR, TILE, CABINETS, CA  Water, Wastewater Treatment (including Pumping Station) Facilities  Maintenance, Construction Management, Inspection & Assessment.  Facilities Support  General Contracting, ROW Public Works, Site Development, Project  Management	Yes No Yes No	Yes Yes Yes Yes
1821828379600 1800117812000 1883162025900 1202900979700 1760405744200 1455404959400 1843115715700	PHOENIX GENERAL CONTRACTORS, LLC  PMG PROJECT MANAGEMENT GROUP, LLC  PRECISION CIVIL, LLC  PRECISION SITE SERVICES, LLC  PRIMIS CORPORATION  PROTECH GROUP LLC  PYRAMID CONSTRUCTION LLC  Paragon Project Resources, Inc.	Peter Regalado  Vladimir Naranjo  Regina Wilson  Delaina M Lewis  Louis Carranza  Correy Woods	EL PASO  HOUSTON  TROUP HOUSTON  HOUSTON	office@phoenix-gc.com  vladimirnaranjo@pmgunited.com  rwilson@precisioncivil.com dlewis@precisionsiteservices.com  primiscorp@peoplepc.com  correy.woods@protechgroupllc.com	915-202-4415 281-802-0746 903-316-4806 281-580-1432 713-906-7466 713-446-7794 215-554-7834	281-587-2662 713-583-9581	Contractor, general contractor, flooring, concrete, painting, construction, remodel, additions, dry wall, foundations.  Project Management Services & Business Support Services (Except Accounting Services and Auditing)/Energy Efficiency Inspections(Home) (Home Rater Services)/Construction Mgmt. & Underground Utility Construction  Earthwork, underground utilities including water, sanitary sewer and storm sewer, and concrete  Cast in Place Concrete  WOODEN PALLETT/LUMBER SUPPLIER/EXCAVATION  WORK/CONCRETE,DRYWALL AND INSULATION, PAINTINGAND DRYWALL COVERINGS, FLOORING CONTRACTOR, TILE, CABINETS, CA  Water, Wastewater Treatment (including Pumping Station) Facilities  Maintenance, Construction Management, Inspection & Assessment.  Facilities Support  General Contracting, ROW Public Works, Site Development, Project	Yes No Yes No No	Yes Yes Yes Yes Yes
1821828379600 1800117812000 1883162025900 1202900979700 1760405744200 1455404959400 1843115715700 1752292199200	PHOENIX GENERAL CONTRACTORS, LLC  PMG PROJECT MANAGEMENT GROUP, LLC  PRECISION CIVIL, LLC  PRECISION SITE SERVICES, LLC  PRIMIS CORPORATION  PROTECH GROUP LLC  PYRAMID CONSTRUCTION LLC  Paragon Project Resources, Inc.  Precision Project Management &	Peter Regalado  Vladimir Naranjo  Regina Wilson Delaina M Lewis  Louis Carranza  Correy Woods  VARUN MONPARA PATEL	EL PASO  HOUSTON  TROUP HOUSTON  HOUSTON  ROUND ROCK	office@phoenix-gc.com  vladimirnaranjo@pmgunited.com  rwilson@precisioncivil.com dlewis@precisionsiteservices.com  primiscorp@peoplepc.com  correy.woods@protechgroupllc.com  VARUN@WELLCRAFTBUILDERS.COM	915-202-4415 281-802-0746 903-316-4806 281-580-1432 713-906-7466 713-446-7794 215-554-7834	281-587-2662 713-583-9581	Contractor, general contractor, flooring, concrete, painting, construction, remodel, additions, dry wall, foundations.  Project Management Services & Business Support Services (Except Accounting Services and Auditing)/Energy Efficiency Inspections(Home) (Home Rater Services)/Construction Mgmt. & Underground Utility Construction  Earthwork, underground utilities including water, sanitary sewer and storm sewer, and concrete  Cast in Place Concrete  WOODEN PALLETT/LUMBER SUPPLIER/EXCAVATION  WORK/CONCRETE,DRYWALL AND INSULATION, PAINTINGAND DRYWALL  COVERINGS, FLOORING CONTRACTOR, TILE, CABINETS, CA  Water, Wastewater Treatment (including Pumping Station) Facilities  Maintenance, Construction Management, Inspection & Assessment.  Facilities Support  General Contracting, ROW Public Works, Site Development, Project  Management  PROGRAM/CONSTRUCTION MANAGEMENT, ENGINEERING DESIGN,  Specialty Inspection and INFORMATION Technology	Yes No Yes No No Yes	Yes Yes Yes Yes Yes
1821828379600 1800117812000 1883162025900 1202900979700 1760405744200 1455404959400 1843115715700 1752292199200	PHOENIX GENERAL CONTRACTORS, LLC  PMG PROJECT MANAGEMENT GROUP, LLC  PRECISION CIVIL, LLC  PRECISION SITE SERVICES, LLC  PRIMIS CORPORATION  PROTECH GROUP LLC  PYRAMID CONSTRUCTION LLC  Paragon Project Resources, Inc.  Precision Project Management &	Peter Regalado  Vladimir Naranjo  Regina Wilson Delaina M Lewis  Louis Carranza  Correy Woods  VARUN MONPARA PATEL  William Correa	EL PASO  HOUSTON  TROUP HOUSTON  HOUSTON  ROUND ROCK  Dallas	office@phoenix-gc.com  vladimirnaranjo@pmgunited.com  rwilson@precisioncivil.com dlewis@precisionsiteservices.com  primiscorp@peoplepc.com  correy.woods@protechgroupllc.com  VARUN@WELLCRAFTBUILDERS.COM  william.correa@2paragon.com	915-202-4415 281-802-0746 903-316-4806 281-580-1432 713-906-7466 713-446-7794 215-554-7834 214-634-7060	281-587-2662 713-583-9581	Contractor, general contractor, flooring, concrete, painting, construction, remodel, additions, dry wall, foundations.  Project Management Services & Business Support Services (Except Accounting Services and Auditing)/Energy Efficiency Inspections(Home) (Home Rater Services)/Construction Mgmt. & Underground Utility Construction  Earthwork, underground utilities including water, sanitary sewer and storm sewer, and concrete  Cast in Place Concrete  WOODEN PALLETT/LUMBER SUPPLIER/EXCAVATION  WORK/CONCRETE, DRYWALL AND INSULATION, PAINTINGAND DRYWALL COVERINGS, FLOORING CONTRACTOR, TILE, CABINETS, CA  Water, Wastewater Treatment (including Pumping Station) Facilities  Maintenance, Construction Management, Inspection & Assessment.  Facilities Support  General Contracting, ROW Public Works, Site Development, Project  Management  PROGRAM/CONSTRUCTION MANAGEMENT, ENGINEERING DESIGN,	Yes No Yes No No Yes No	Yes Yes Yes Yes Yes Yes
1821828379600 1800117812000 1883162025900 1202900979700 1760405744200 1455404959400 1843115715700 1752292199200 1884194840100	PHOENIX GENERAL CONTRACTORS, LLC  PMG PROJECT MANAGEMENT GROUP, LLC  PRECISION CIVIL, LLC  PRECISION SITE SERVICES, LLC  PRIMIS CORPORATION  PROTECH GROUP LLC  PYRAMID CONSTRUCTION LLC  Paragon Project Resources, Inc.  Precision Project Management &	Peter Regalado  Vladimir Naranjo  Regina Wilson Delaina M Lewis  Louis Carranza  Correy Woods  VARUN MONPARA PATEL  William Correa	EL PASO  HOUSTON  TROUP HOUSTON  HOUSTON  ROUND ROCK  Dallas	office@phoenix-gc.com  vladimirnaranjo@pmgunited.com  rwilson@precisioncivil.com dlewis@precisionsiteservices.com  primiscorp@peoplepc.com  correy.woods@protechgroupllc.com  VARUN@WELLCRAFTBUILDERS.COM  william.correa@2paragon.com	915-202-4415 281-802-0746 903-316-4806 281-580-1432 713-906-7466 713-446-7794 215-554-7834 214-634-7060	281-587-2662 713-583-9581	Contractor, general contractor, flooring, concrete, painting, construction, remodel, additions, dry wall, foundations.  Project Management Services & Business Support Services (Except Accounting Services and Auditing)/Energy Efficiency Inspections(Home) (Home Rater Services)/Construction Mgmt. & Underground Utility Construction  Earthwork, underground utilities including water, sanitary sewer and storm sewer, and concrete  Cast in Place Concrete  WOODEN PALLETT/LUMBER SUPPLIER/EXCAVATION  WORK/CONCRETE, DRYWALL AND INSULATION, PAINTINGAND DRYWALL COVERINGS, FLOORING CONTRACTOR, TILE, CABINETS, CA  Water, Wastewater Treatment (including Pumping Station) Facilities  Maintenance, Construction Management, Inspection & Assessment.  Facilities Support  General Contracting, ROW Public Works, Site Development, Project Management  PROGRAM/CONSTRUCTION MANAGEMENT, ENGINEERING DESIGN, Specialty Inspection and INFORMATION Technology  We provide general construction such as interior and exterior demolition,	Yes No Yes No No Yes No	Yes Yes Yes Yes Yes Yes
1821828379600 1800117812000 1883162025900 1202900979700 1760405744200 1455404959400 1843115715700 1752292199200 1884194840100 1852463148000	PHOENIX GENERAL CONTRACTORS, LLC  PMG PROJECT MANAGEMENT GROUP, LLC  PRECISION CIVIL, LLC  PRECISION SITE SERVICES, LLC  PRIMIS CORPORATION  PROTECH GROUP LLC  PYRAMID CONSTRUCTION LLC  Paragon Project Resources, Inc.  Precision Project Management & Business	Peter Regalado  Vladimir Naranjo  Regina Wilson Delaina M Lewis  Louis Carranza  Correy Woods  VARUN MONPARA PATEL  William Correa  Jack Cooper	EL PASO  HOUSTON  TROUP HOUSTON  HOUSTON  ROUND ROCK  Dallas  Corpus Christi	vladimirnaranjo@pmgunited.com rwilson@precisioncivil.com dlewis@precisionsiteservices.com  primiscorp@peoplepc.com  correy.woods@protechgroupllc.com  VARUN@WELLCRAFTBUILDERS.COM  william.correa@2paragon.com  ppmjrc@gmail.com	915-202-4415  281-802-0746  903-316-4806 281-580-1432  713-906-7466  713-446-7794  215-554-7834  214-634-7060  361-876-7887  832-272-9676	281-587-2662 713-583-9581 214-634-0097	Contractor, general contractor, flooring, concrete, painting, construction, remodel, additions, dry wall, foundations.  Project Management Services & Business Support Services (Except Accounting Services and Auditing)/Energy Efficiency Inspections(Home) (Home Rater Services)/Construction Mgmt. & Underground Utility Construction  Earthwork, underground utilities including water, sanitary sewer and storm sewer, and concrete  Cast in Place Concrete  WOODEN PALLETT/LUMBER SUPPLIER/EXCAVATION  WORK/CONCRETE, DRYWALL AND INSULATION, PAINTINGAND DRYWALL COVERINGS, FLOORING CONTRACTOR, TILE, CABINETS, CA  Water, Wastewater Treatment (including Pumping Station) Facilities  Maintenance, Construction Management, Inspection & Assessment.  Facilities Support  General Contracting, ROW Public Works, Site Development, Project  Management  PROGRAM/CONSTRUCTION MANAGEMENT, ENGINEERING DESIGN,  Specialty Inspection and INFORMATION Technology  We provide general construction such as interior and exterior demolition, irrigation, drywall installation and repair, fencing, flooring, land clearing and grading	Yes No Yes No No Yes No No No Yes No	Yes Yes Yes Yes Yes Yes Yes Yes
1821828379600 1800117812000 1883162025900 1202900979700 1760405744200 1455404959400 1843115715700 1752292199200 1884194840100 1852463148000	PHOENIX GENERAL CONTRACTORS, LLC  PMG PROJECT MANAGEMENT GROUP, LLC  PRECISION CIVIL, LLC  PRECISION SITE SERVICES, LLC  PRIMIS CORPORATION  PROTECH GROUP LLC  PYRAMID CONSTRUCTION LLC  Paragon Project Resources, Inc.  Precision Project Management & Business  Pro Construction Texas LLC	Peter Regalado  Vladimir Naranjo  Regina Wilson Delaina M Lewis  Louis Carranza  Correy Woods  VARUN MONPARA PATEL  William Correa  Jack Cooper  Brian Williams	EL PASO  HOUSTON  TROUP HOUSTON  HOUSTON  ROUND ROCK  Dallas  Corpus Christi  Houston	office@phoenix-gc.com  vladimirnaranjo@pmgunited.com  rwilson@precisioncivil.com dlewis@precisionsiteservices.com  primiscorp@peoplepc.com  correy.woods@protechgroupllc.com  VARUN@WELLCRAFTBUILDERS.COM  william.correa@2paragon.com  ppmjrc@gmail.com  txproconstruction1@gmail.com	915-202-4415  281-802-0746  903-316-4806 281-580-1432  713-906-7466  713-446-7794  215-554-7834  214-634-7060  361-876-7887  832-272-9676	281-587-2662 713-583-9581 214-634-0097	Contractor, general contractor, flooring, concrete, painting, construction, remodel, additions, dry wall, foundations.  Project Management Services & Business Support Services (Except Accounting Services and Auditing)/Energy Efficiency Inspections(Home) (Home Rater Services)/Construction Mgmt. & Underground Utility Construction  Earthwork, underground utilities including water, sanitary sewer and storm sewer, and concrete  Cast in Place Concrete  WOODEN PALLETT/LUMBER SUPPLIER/EXCAVATION  WORK/CONCRETE,DRYWALL AND INSULATION, PAINTINGAND DRYWALL  COVERINGS, FLOORING CONTRACTOR, TILE, CABINETS, CA  Water, Wastewater Treatment (including Pumping Station) Facilities  Maintenance, Construction Management, Inspection & Assessment.  Facilities Support  General Contracting, ROW Public Works, Site Development, Project  Management  PROGRAM/CONSTRUCTION MANAGEMENT, ENGINEERING DESIGN,  Specialty Inspection and INFORMATION Technology  We provide general construction such as interior and exterior demolition, irrigation, drywall installation and repair, fencing, flooring, land clearing and grading  Engineering consulting services, Environmental engineering services, Site selection consulting services, Environmental consulting services, Frosion control services.  Concrete, Asphalt, Paving, Utilities, Lime, Caliche, Pipe, ETC. street, road	Yes No Yes No No No No No No No	Yes Yes Yes Yes Yes Yes Yes Yes Yes
1821828379600  1800117812000  1883162025900 1202900979700  1760405744200  1455404959400 1843115715700 1752292199200 1884194840100  1852463148000  1464458663900  1208009318500	PHOENIX GENERAL CONTRACTORS, LLC  PMG PROJECT MANAGEMENT GROUP, LLC  PRECISION CIVIL, LLC PRECISION SITE SERVICES, LLC  PRIMIS CORPORATION  PROTECH GROUP LLC  PYRAMID CONSTRUCTION LLC  Paragon Project Resources, Inc. Precision Project Management & Business  Pro Construction Texas LLC  Q & A Diversified, LLC  R & R PAVING, L.L.C.	Peter Regalado  Vladimir Naranjo  Regina Wilson Delaina M Lewis  Louis Carranza  Correy Woods  VARUN MONPARA PATEL  William Correa  Jack Cooper  Brian Williams  Hilda Quinones  PresRamiro Gonzalez	EL PASO  HOUSTON  TROUP HOUSTON  HOUSTON  ROUND ROCK  Dallas  Corpus Christi  Houston  San Antonio  SAN BENITO	office@phoenix-gc.com  vladimirnaranjo@pmgunited.com  rwilson@precisioncivil.com dlewis@precisionsiteservices.com  primiscorp@peoplepc.com  correy.woods@protechgroupllc.com  VARUN@WELLCRAFTBUILDERS.COM  william.correa@2paragon.com  ppmjrc@gmail.com  txproconstruction1@gmail.com  hildaq@qnadiversified.com  rrpavingllc@aol.com	915-202-4415  281-802-0746  903-316-4806 281-580-1432  713-906-7466  713-446-7794  215-554-7834  214-634-7060  361-876-7887  832-272-9676  210-896-8711	281-587-2662 713-583-9581 214-634-0097 210-000-0000	Contractor, general contractor, flooring, concrete, painting, construction, remodel, additions, dry wall, foundations.  Project Management Services & Business Support Services (Except Accounting Services and Auditing)/Energy Efficiency Inspections(Home) (Home Rater Services)/Construction Mgmt. & Underground Utility Construction  Earthwork, underground utilities including water, sanitary sewer and storm sewer, and concrete  Cast in Place Concrete  WOODEN PALLETT/LUMBER SUPPLIER/EXCAVATION  WORK/CONCRETE, DRYWALL AND INSULATION, PAINTINGAND DRYWALL  COVERINGS, FLOORING CONTRACTOR, TILE, CABINETS, CA  Water, Wastewater Treatment (including Pumping Station) Facilities  Maintenance, Construction Management, Inspection & Assessment.  Facilities Support  General Contracting, ROW Public Works, Site Development, Project  Management  PROGRAM/CONSTRUCTION MANAGEMENT, ENGINEERING DESIGN,  Specialty Inspection and INFORMATION Technology  We provide general construction such as interior and exterior demolition, irrigation, drywall installation and repair, fencing, flooring, land clearing and grading  Engineering consulting services, Environmental engineering services, Site selection consulting services, Environmental consulting services, Frosion control services.  Concrete, Asphalt, Paving, Utilities, Lime, Caliche, Pipe, ETC. street, road and parking lot construction. Construction services, heavy, including maintenance and repair services.	Yes No Yes No No No Yes No No No No No No	Yes
1821828379600  1800117812000  1883162025900 1202900979700  1760405744200  1455404959400  1843115715700  1752292199200  1884194840100  1852463148000  1464458663900  1208009318500 1461775727400	PHOENIX GENERAL CONTRACTORS, LLC  PMG PROJECT MANAGEMENT GROUP, LLC  PRECISION CIVIL, LLC PRECISION SITE SERVICES, LLC  PRIMIS CORPORATION  PROTECH GROUP LLC  PYRAMID CONSTRUCTION LLC  Paragon Project Resources, Inc. Precision Project Management & Business  Pro Construction Texas LLC  Q & A Diversified, LLC  R & R PAVING, L.L.C. R. Ortiz Trucking	Peter Regalado  Vladimir Naranjo  Regina Wilson Delaina M Lewis  Louis Carranza  Correy Woods  VARUN MONPARA PATEL  William Correa  Jack Cooper  Brian Williams  Hilda Quinones  PresRamiro Gonzalez Raul Ortiz-Garcia Jr.	EL PASO  HOUSTON  TROUP HOUSTON  HOUSTON  ROUND ROCK  Dallas  Corpus Christi  Houston  San Antonio  SAN BENITO Houston	office@phoenix-gc.com  vladimirnaranjo@pmgunited.com  rwilson@precisioncivil.com dlewis@precisionsiteservices.com  primiscorp@peoplepc.com  correy.woods@protechgroupllc.com  VARUN@WELLCRAFTBUILDERS.COM  william.correa@2paragon.com  ppmjrc@gmail.com  txproconstruction1@gmail.com  hildaq@qnadiversified.com  rrpavingllc@aol.com francis@otztrucking.com	915-202-4415 281-802-0746 903-316-4806 281-580-1432 713-906-7466 713-446-7794 215-554-7834 214-634-7060 361-876-7887 832-272-9676 210-896-8711 956-456-3243 281-822-9033	281-587-2662 713-583-9581 214-634-0097 210-000-0000 956-399-1566	Contractor, general contractor, flooring, concrete, painting, construction, remodel, additions, dry wall, foundations.  Project Management Services & Business Support Services (Except Accounting Services and Auditing)/Energy Efficiency Inspections(Home) (Home Rater Services)/Construction Mgmt. & Underground Utility Construction  Earthwork, underground utilities including water, sanitary sewer and storm sewer, and concrete  Cast in Place Concrete  WOODEN PALLETT/LUMBER SUPPLIER/EXCAVATION  WORK/CONCRETE, DRYWALL AND INSULATION, PAINTINGAND DRYWALL  COVERINGS, FLOORING CONTRACTOR, TILE, CABINETS, CA  Water, Wastewater Treatment (including Pumping Station) Facilities  Maintenance, Construction Management, Inspection & Assessment.  Facilities Support  General Contracting, ROW Public Works, Site Development, Project  Management  PROGRAM/CONSTRUCTION MANAGEMENT, ENGINEERING DESIGN,  Specialty Inspection and INFORMATION Technology  We provide general construction such as interior and exterior demolition, irrigation, drywall installation and repair, fencing, flooring, land clearing and grading  Engineering consulting services, Environmental engineering services, Site selection consulting services, Environmental consulting services, Erosion control services.  Concrete, Asphalt, Paving, Utilities, Lime, Caliche, Pipe, ETC. street, road and parking lot construction. Construction services, heavy, including maintenance and repair services.  Dump Trucking Services  HEAVY EQUIPMENT, CONCRETE, ASPHALT, ROAD WORK, SITEWORK &	Yes No Yes No No No Yes No No No No No No	Yes
1821828379600  1800117812000  1883162025900 1202900979700  1760405744200  1455404959400  1843115715700  1752292199200  1884194840100  1852463148000  1464458663900  1208009318500 1461775727400	PHOENIX GENERAL CONTRACTORS, LLC  PMG PROJECT MANAGEMENT GROUP, LLC  PRECISION CIVIL, LLC PRECISION SITE SERVICES, LLC  PRIMIS CORPORATION  PROTECH GROUP LLC  PYRAMID CONSTRUCTION LLC  Paragon Project Resources, Inc. Precision Project Management & Business  Pro Construction Texas LLC  Q & A Diversified, LLC  R & R PAVING, L.L.C.	Peter Regalado  Vladimir Naranjo  Regina Wilson Delaina M Lewis  Louis Carranza  Correy Woods  VARUN MONPARA PATEL  William Correa  Jack Cooper  Brian Williams  Hilda Quinones  PresRamiro Gonzalez	EL PASO  HOUSTON  TROUP HOUSTON  HOUSTON  ROUND ROCK  Dallas  Corpus Christi  Houston  San Antonio  SAN BENITO	office@phoenix-gc.com  vladimirnaranjo@pmgunited.com  rwilson@precisioncivil.com dlewis@precisionsiteservices.com  primiscorp@peoplepc.com  correy.woods@protechgroupllc.com  VARUN@WELLCRAFTBUILDERS.COM  william.correa@2paragon.com  ppmjrc@gmail.com  txproconstruction1@gmail.com  hildaq@qnadiversified.com  rrpavingllc@aol.com	915-202-4415 281-802-0746 903-316-4806 281-580-1432 713-906-7466 713-446-7794 215-554-7834 214-634-7060 361-876-7887 832-272-9676 210-896-8711 956-456-3243 281-822-9033	281-587-2662 713-583-9581 214-634-0097 210-000-0000	Contractor, general contractor, flooring, concrete, painting, construction, remodel, additions, dry wall, foundations.  Project Management Services & Business Support Services (Except Accounting Services and Auditing)/Energy Efficiency Inspections(Home) (Home Rater Services)/Construction Mgmt. & Underground Utility Construction  Earthwork, underground utilities including water, sanitary sewer and storm sewer, and concrete  Cast in Place Concrete  WOODEN PALLETT/LUMBER SUPPLIER/EXCAVATION  WORK/CONCRETE, DRYWALL AND INSULATION, PAINTINGAND DRYWALL  COVERINGS, FLOORING CONTRACTOR, TILE, CABINETS, CA  Water, Wastewater Treatment (including Pumping Station) Facilities  Maintenance, Construction Management, Inspection & Assessment.  Facilities Support  General Contracting, ROW Public Works, Site Development, Project  Management  PROGRAM/CONSTRUCTION MANAGEMENT, ENGINEERING DESIGN,  Specialty Inspection and INFORMATION Technology  We provide general construction such as interior and exterior demolition, irrigation, drywall installation and repair, fencing, flooring, land clearing and grading  Engineering consulting services, Environmental engineering services, Site selection consulting services, Environmental consulting services, Erosion control services.  Concrete, Asphalt, Paving, Utilities, Lime, Caliche, Pipe, ETC. street, road and parking lot construction. Construction services, heavy, including maintenance and repair services.  Dump Trucking Services  HEAVY EQUIPMENT, CONCRETE, ASPHALT, ROAD WORK, SITEWORK & EXCAVATION  road maintenance, excavation, large area mowing, grading, demolition,	Yes No Yes No No No Yes No No No No No No	Yes
1821828379600  1800117812000  1883162025900 1202900979700  1760405744200  1455404959400 1843115715700 1752292199200 1884194840100  1852463148000  1464458663900  1208009318500 1461775727400 1943428306500	PHOENIX GENERAL CONTRACTORS, LLC  PMG PROJECT MANAGEMENT GROUP, LLC  PRECISION CIVIL, LLC PRECISION SITE SERVICES, LLC  PRIMIS CORPORATION  PROTECH GROUP LLC  PYRAMID CONSTRUCTION LLC  Paragon Project Resources, Inc. Precision Project Management & Business  Pro Construction Texas LLC  Q & A Diversified, LLC  R & R PAVING, L.L.C. R. Ortiz Trucking	Peter Regalado  Vladimir Naranjo  Regina Wilson Delaina M Lewis  Louis Carranza  Correy Woods  VARUN MONPARA PATEL  William Correa  Jack Cooper  Brian Williams  Hilda Quinones  PresRamiro Gonzalez Raul Ortiz-Garcia Jr.	EL PASO  HOUSTON  TROUP HOUSTON  HOUSTON  ROUND ROCK  Dallas  Corpus Christi  Houston  San Antonio  SAN BENITO Houston	office@phoenix-gc.com  vladimirnaranjo@pmgunited.com  rwilson@precisioncivil.com dlewis@precisionsiteservices.com  primiscorp@peoplepc.com  correy.woods@protechgroupllc.com  VARUN@WELLCRAFTBUILDERS.COM  william.correa@2paragon.com  ppmjrc@gmail.com  txproconstruction1@gmail.com  hildaq@qnadiversified.com  rrpavingllc@aol.com francis@otztrucking.com	915-202-4415 281-802-0746 903-316-4806 281-580-1432 713-906-7466 713-446-7794 215-554-7834 214-634-7060 361-876-7887 832-272-9676 210-896-8711 956-456-3243 281-822-9033	281-587-2662 713-583-9581 214-634-0097 210-000-0000 956-399-1566	Contractor, general contractor, flooring, concrete, painting, construction, remodel, additions, dry wall, foundations.  Project Management Services & Business Support Services (Except Accounting Services and Auditing)/Energy Efficiency Inspections(Home) (Home Rater Services)/Construction Mgmt. & Underground Utility Construction  Earthwork, underground utilities including water, sanitary sewer and storm sewer, and concrete  Cast in Place Concrete  WOODEN PALLETT/LUMBER SUPPLIER/EXCAVATION  WORK/CONCRETE, DRYWALL AND INSULATION, PAINTINGAND DRYWALL  COVERINGS, FLOORING CONTRACTOR, TILE, CABINETS, CA  Water, Wastewater Treatment (including Pumping Station) Facilities  Maintenance, Construction Management, Inspection & Assessment.  Facilities Support  General Contracting, ROW Public Works, Site Development, Project  Management  PROGRAM/CONSTRUCTION MANAGEMENT, ENGINEERING DESIGN,  Specialty Inspection and INFORMATION Technology  We provide general construction such as interior and exterior demolition, irrigation, drywall installation and repair, fencing, flooring, land clearing and grading  Engineering consulting services, Environmental engineering services, Site selection consulting services, Environmental consulting services, Erosion control services.  Concrete, Asphalt, Paving, Utilities, Lime, Caliche, Pipe, ETC. street, road and parking lot construction. Construction services, heavy, including maintenance and repair services.  Dump Trucking Services  HEAVY EQUIPMENT, CONCRETE, ASPHALT, ROAD WORK, SITEWORK & EXCAVATION	Yes No Yes No No No Yes No No No No No No	Yes
1821828379600  1800117812000  1883162025900 1202900979700  1760405744200  1455404959400 1843115715700 1752292199200 1884194840100  1852463148000  1464458663900  1208009318500 1461775727400 1943428306500	PHOENIX GENERAL CONTRACTORS, LLC  PMG PROJECT MANAGEMENT GROUP, LLC  PRECISION CIVIL, LLC  PRECISION SITE SERVICES, LLC  PRIMIS CORPORATION  PROTECH GROUP LLC  PYRAMID CONSTRUCTION LLC  Paragon Project Resources, Inc.  Precision Project Management & Business  Pro Construction Texas LLC  Q & A Diversified, LLC  R & R PAVING, L.L.C.  R. Ortiz Trucking  R.S. PARKER CONSTRUCTION, LLC	Peter Regalado  Vladimir Naranjo  Regina Wilson Delaina M Lewis  Louis Carranza  Correy Woods  VARUN MONPARA PATEL  William Correa  Jack Cooper  Brian Williams  Hilda Quinones  PresRamiro Gonzalez Raul Ortiz-Garcia Jr.  Rodney S Parker	EL PASO  HOUSTON  TROUP HOUSTON  HOUSTON  ROUND ROCK  Dallas  Corpus Christi  Houston  San Antonio  SAN BENITO Houston  CORPUS CHRISTI	office@phoenix-gc.com  vladimirnaranjo@pmgunited.com  rwilson@precisioncivil.com dlewis@precisionsiteservices.com  primiscorp@peoplepc.com  correy.woods@protechgroupllc.com  VARUN@WELLCRAFTBUILDERS.COM  william.correa@2paragon.com  ppmjrc@gmail.com  txproconstruction1@gmail.com  hildaq@qnadiversified.com  rrpavingllc@aol.com francis@otztrucking.com  danna.syma@rsparkerconstruction.com	915-202-4415  281-802-0746  903-316-4806 281-580-1432  713-906-7466  713-446-7794  215-554-7834  214-634-7060  361-876-7887  832-272-9676  210-896-8711  956-456-3243 281-822-9033 361-289-0222	281-587-2662 713-583-9581 214-634-0097 210-000-0000 956-399-1566	Contractor, general contractor, flooring, concrete, painting, construction, remodel, additions, dry wall, foundations.  Project Management Services & Business Support Services (Except Accounting Services and Auditing)/Energy Efficiency Inspections(Home) (Home Rater Services)/Construction Mgmt. & Underground Utility Construction Earthwork, underground utilities including water, sanitary sewer and storm sewer, and concrete Cast in Place Concrete WOODEN PALLETT/LUMBER SUPPLIER/EXCAVATION WORK/CONCRETE, DRYWALL AND INSULATION, PAINTINGAND DRYWALL COVERINGS, FLOORING CONTRACTOR, TILE, CABINETS, CA Water, Wastewater Treatment (including Pumping Station) Facilities Maintenance, Construction Management, Inspection & Assessment. Facilities Support General Contracting, ROW Public Works, Site Development, Project Management PROGRAM/CONSTRUCTION MANAGEMENT, ENGINEERING DESIGN, Specialty Inspection and INFORMATION Technology  We provide general construction such as interior and exterior demolition, irrigation, drywall installation and repair, fencing, flooring, land clearing and grading Engineering consulting services, Environmental engineering services, Site selection consulting services, Environmental consulting services, Frosion control services. Concrete, Asphalt, Paving, Utilities, Lime, Caliche, Pipe, ETC. street, road and parking lot construction. Construction services, heavy, including maintenance and repair services.  Dump Trucking Services HEAVY EQUIPMENT, CONCRETE, ASPHALT, ROAD WORK, SITEWORK & EXCAVATION road maintenance, excavation, large area mowing, grading, demolition, drainage maintenance, tree trimming, foliage, tree removal, stump griding,	Yes No Yes No No No Yes No	Yes
1821828379600  1800117812000  1883162025900 1202900979700  1760405744200  1455404959400 1843115715700 1752292199200 1884194840100  1852463148000  1464458663900  1208009318500 1461775727400 1943428306500	PHOENIX GENERAL CONTRACTORS, LLC  PMG PROJECT MANAGEMENT GROUP, LLC  PRECISION CIVIL, LLC PRECISION SITE SERVICES, LLC  PRIMIS CORPORATION  PROTECH GROUP LLC  PYRAMID CONSTRUCTION LLC  Paragon Project Resources, Inc. Precision Project Management & Business  Pro Construction Texas LLC  Q & A Diversified, LLC  R & R PAVING, L.L.C. R. Ortiz Trucking  R.S. PARKER CONSTRUCTION, LLC  RBS CONSTRUCTION LLC  RED DIRT ROAD AND BRIDGE	Peter Regalado  Vladimir Naranjo  Regina Wilson Delaina M Lewis  Louis Carranza  Correy Woods  VARUN MONPARA PATEL  William Correa  Jack Cooper  Brian Williams  Hilda Quinones  PresRamiro Gonzalez Raul Ortiz-Garcia Jr.  Rodney S Parker	EL PASO  HOUSTON  TROUP HOUSTON  HOUSTON  ROUND ROCK  Dallas  Corpus Christi  Houston  San Antonio  SAN BENITO Houston  CORPUS CHRISTI	office@phoenix-gc.com  vladimirnaranjo@pmgunited.com  rwilson@precisioncivil.com dlewis@precisionsiteservices.com  primiscorp@peoplepc.com  correy.woods@protechgroupllc.com  VARUN@WELLCRAFTBUILDERS.COM  william.correa@2paragon.com  ppmjrc@gmail.com  txproconstruction1@gmail.com  hildaq@qnadiversified.com  rrpavingllc@aol.com francis@otztrucking.com  danna.syma@rsparkerconstruction.com	915-202-4415  281-802-0746  903-316-4806 281-580-1432  713-906-7466  713-446-7794  215-554-7834  214-634-7060  361-876-7887  832-272-9676  210-896-8711  956-456-3243 281-822-9033  361-289-0222  817-996-8179	281-587-2662 713-583-9581 214-634-0097 210-000-0000 956-399-1566	Contractor, general contractor, flooring, concrete, painting, construction, remodel, additions, dry wall, foundations.  Project Management Services & Business Support Services (Except Accounting Services and Auditing)/Energy Efficiency Inspections(Home) (Home Rater Services)/Construction Mgmt. & Underground Utility Construction Earthwork, underground utilities including water, sanitary sewer and storm sewer, and concrete Cast in Place Concrete WOODEN PALLETT/LUMBER SUPPLIER/EXCAVATION WORK/CONCRETE,DRYWALL AND INSULATION, PAINTINGAND DRYWALL COVERINGS, FLOORING CONTRACTOR, TILE, CABINETS, CA Water, Wastewater Treatment (including Pumping Station) Facilities Maintenance, Construction Management, Inspection & Assessment. Facilities Support General Contracting, ROW Public Works, Site Development, Project Management PROGRAM/CONSTRUCTION MANAGEMENT, ENGINEERING DESIGN, Specialty Inspection and INFORMATION Technology  We provide general construction such as interior and exterior demolition, irrigation, drywall installation and repair, fencing, flooring, land clearing and grading Engineering consulting services, Environmental engineering services, Site selection consulting services, Environmental consulting services, Erosion control services.  Concrete, Asphalt, Paving, Utilities, Lime, Caliche, Pipe, ETC. street, road and parking lot construction. Construction services, heavy, including maintenance and repair services.  Dump Trucking Services HEAVY EQUIPMENT, CONCRETE, ASPHALT, ROAD WORK, SITEWORK & EXCAVATION road maintenance, excavation, large area mowing, grading, demolition, drainage maintenance, tree trimming, foliage, tree removal, stump griding, mulching, erosion control Servicing Texas in Highway, Street, and Bridge Construction, Demolition, Excavation, Site Work, Underground Utilities, Reinforced Concrete Pipes, Concrete, Paving, Traffic Lights, Trucking, Rigging. Garbage and Trash	Yes No Yes No No No Yes No	Yes
1821828379600  1800117812000  1883162025900 1202900979700  1760405744200  1455404959400 1843115715700 1752292199200 1884194840100  1852463148000  1464458663900 1461775727400 1943428306500  1873307178300	PHOENIX GENERAL CONTRACTORS, LLC  PMG PROJECT MANAGEMENT GROUP, LLC  PRECISION CIVIL, LLC PRECISION SITE SERVICES, LLC  PRIMIS CORPORATION  PROTECH GROUP LLC  PYRAMID CONSTRUCTION LLC  Paragon Project Resources, Inc. Precision Project Management & Business  Pro Construction Texas LLC  Q & A Diversified, LLC  R & R PAVING, L.L.C. R. Ortiz Trucking  R.S. PARKER CONSTRUCTION, LLC  RBS CONSTRUCTION LLC  RED DIRT ROAD AND BRIDGE CORPORATION	Peter Regalado  Vladimir Naranjo  Regina Wilson Delaina M Lewis  Louis Carranza  Correy Woods  VARUN MONPARA PATEL  William Correa  Jack Cooper  Brian Williams  Hilda Quinones  PresRamiro Gonzalez Raul Ortiz-Garcia Jr.  Rodney S Parker  Michael Rhine  Kristoffer Gonzalez	EL PASO  HOUSTON  TROUP HOUSTON  HOUSTON  ROUND ROCK  Dallas  Corpus Christi  Houston  San Antonio  SAN BENITO Houston  CORPUS CHRISTI  ALVORD	office@phoenix-gc.com  vladimirnaranjo@pmgunited.com  rwilson@precisioncivil.com dlewis@precisionsiteservices.com  primiscorp@peoplepc.com  correy.woods@protechgroupllc.com  VARUN@WELLCRAFTBUILDERS.COM  william.correa@2paragon.com  ppmjrc@gmail.com  txproconstruction1@gmail.com  hildaq@qnadiversified.com  rrpavingllc@aol.com francis@otztrucking.com  danna.syma@rsparkerconstruction.com  patti@wedigdirt.com  REDDIRTRBC@GMAIL.COM	915-202-4415  281-802-0746  903-316-4806 281-580-1432  713-906-7466  713-446-7794  215-554-7834  214-634-7060  361-876-7887  832-272-9676  210-896-8711  956-456-3243 281-822-9033  361-289-0222  817-996-8179	281-587-2662 713-583-9581 214-634-0097 210-000-0000 956-399-1566 361-289-2413	Contractor, general contractor, flooring, concrete, painting, construction, remodel, additions, dry wall, foundations.  Project Management Services & Business Support Services (Except Accounting Services and Auditing)/Energy Efficiency Inspections(Home) (Home Rater Services)/Construction Mgmt. & Underground Utility Construction Earthwork, underground utilities including water, sanitary sewer and storm sewer, and concrete Cast in Place Concrete WOODEN PALLETT/LUMBER SUPPLIER/EXCAVATION WORK/CONCRETE, DRYWALL AND INSULATION, PAINTINGAND DRYWALL COVERINGS, FLOORING CONTRACTOR, TILE, CABINETS, CA Water, Wastewater Treatment (including Pumping Station) Facilities Maintenance, Construction Management, Inspection & Assessment. Facilities Support General Contracting, ROW Public Works, Site Development, Project Management PROGRAM/CONSTRUCTION MANAGEMENT, ENGINEERING DESIGN, Specialty Inspection and INFORMATION Technology  We provide general construction such as interior and exterior demolition, irrigation, drywall installation and repair, fencing, flooring, land clearing and grading Engineering consulting services, Environmental engineering services, Site selection consulting services, Environmental consulting services, Frosion control services.  Concrete, Asphalt, Paving, Utilities, Lime, Caliche, Pipe, ETC. street, road and parking lot construction. Construction services, heavy, including maintenance and repair services.  Dump Trucking Services HEAVY EQUIPMENT, CONCRETE, ASPHALT, ROAD WORK, SITEWORK & EXCAVATION road maintenance, excavation, large area mowing, grading, demolition, drainage maintenance, tree trimming, foliage, tree removal, stump griding, mulching, erosion control Servicing Texas in Highway, Street, and Bridge Construction, Demolition, Excavation, Site Work, Underground Utilities, Reinforced Concrete Pipes, Concrete, Paving, Traffic Lights, Trucking, Rigging, Garbage and Trash Removal.	Yes No No No No No No No No No Yes No No No Yes Yes	Yes
1821828379600  1800117812000  1883162025900 1202900979700  1760405744200  1455404959400 1843115715700 1752292199200 1884194840100  1852463148000  1464458663900  1208009318500 1461775727400 1943428306500  1873307178300  1742522182100 1800345488300	PHOENIX GENERAL CONTRACTORS, LLC  PMG PROJECT MANAGEMENT GROUP, LLC  PRECISION CIVIL, LLC PRECISION SITE SERVICES, LLC  PRIMIS CORPORATION  PROTECH GROUP LLC  PYRAMID CONSTRUCTION LLC  Paragon Project Resources, Inc. Precision Project Management & Business  Pro Construction Texas LLC  Q & A Diversified, LLC  R & R PAVING, L.L.C. R. Ortiz Trucking  R.S. PARKER CONSTRUCTION, LLC  RED DIRT ROAD AND BRIDGE CORPORATION  REMOLINO, INC. RHYNER CONSTRUCTION SERVICES,	Peter Regalado  Vladimir Naranjo  Regina Wilson Delaina M Lewis  Louis Carranza  Correy Woods  VARUN MONPARA PATEL  William Correa  Jack Cooper  Brian Williams  Hilda Quinones  Pres Ramiro Gonzalez Raul Ortiz-Garcia Jr.  Rodney S Parker  Michael Rhine  Kristoffer Gonzalez Owner Joel L Garcia	EL PASO  HOUSTON  TROUP HOUSTON  HOUSTON  ROUND ROCK  Dallas  Corpus Christi  Houston  San Antonio  SAN BENITO Houston  CORPUS CHRISTI  ALVORD  NEW BRAUNFELS  Mustang Ridge	office@phoenix-gc.com  vladimirnaranjo@pmgunited.com  rwilson@precisioncivil.com dlewis@precisionsiteservices.com  primiscorp@peoplepc.com  correy.woods@protechgroupllc.com  VARUN@WELLCRAFTBUILDERS.COM  william.correa@2paragon.com  ppmjrc@gmail.com  txproconstruction1@gmail.com  hildaq@qnadiversified.com  rrpavingllc@aol.com francis@otztrucking.com  danna.syma@rsparkerconstruction.com  patti@wedigdirt.com  REDDIRTRBC@GMAIL.COM  Joel@bcsaustin.com	915-202-4415  281-802-0746  903-316-4806 281-580-1432  713-906-7466  713-446-7794  215-554-7834  214-634-7060  361-876-7887  832-272-9676  210-896-8711  956-456-3243 281-822-9033  361-289-0222  817-996-8179  830-326-6015 512-454-9090	281-587-2662 713-583-9581 214-634-0097 210-000-0000 956-399-1566 361-289-2413 830-326-6015 512-295-0335	Contractor, general contractor, flooring, concrete, painting, construction, remodel, additions, dry wall, foundations.  Project Management Services & Business Support Services (Except Accounting Services and Auditing)/Energy Efficiency Inspections(Home) (Home Rater Services)/Construction Mgmt. & Underground Utility Construction  Earthwork, underground utilities including water, sanitary sewer and storm sewer, and concrete  Cast in Place Concrete  WOODEN PALLETT/LUMBER SUPPLIER/EXCAVATION  WORK/CONCRETE, DRYWALL AND INSULATION, PAINTINGAND DRYWALL  COVERINGS, FLOORING CONTRACTOR, TILE, CABINETS, CA  Water, Wastewater Treatment (including Pumping Station) Facilities  Maintenance, Construction Management, Inspection & Assessment.  Facilities Support  General Contracting, ROW Public Works, Site Development, Project  Management  PROGRAM/CONSTRUCTION MANAGEMENT, ENGINEERING DESIGN,  Specialty Inspection and INFORMATION Technology  We provide general construction such as interior and exterior demolition, irrigation, drywall installation and repair, fencing, flooring, land clearing and grading  Engineering consulting services, Environmental engineering services, Site selection consulting services, Environmental consulting services, Site selection consulting services, Environmental consulting services, Frosion control services.  Concrete, Asphalt, Paving, Utilities, Lime, Caliche, Pipe, ETC. street, road and parking lot construction. Construction services, heavy, including maintenance and repair services.  Dump Trucking Services  HEAVY EQUIPMENT, CONCRETE, ASPHALT, ROAD WORK, SITEWORK & EXCAVATION  road maintenance, excavation, large area mowing, grading, demolition, drainage maintenance, tree trimming, foliage, tree removal, stump griding, mulching, erosion control  Servicing Texas in Highway, Street, and Bridge Construction, Demolition, Excavation, Site Work, Underground Utilities, Reinforced Concrete Pipes, Concrete, Paving, Traffic Lights, Trucking, Rigging, Garbage and Trash Removal.  Commercial Turn-key Concrete S	Yes No No No No No No No No No Yes No No Yes No	Yes
1821828379600  1800117812000  1883162025900 1202900979700  1760405744200  1455404959400 1843115715700 1752292199200 1884194840100  1852463148000  1464458663900  1208009318500 1461775727400 1943428306500  1873307178300  1742522182100 1800345488300 1742931375600	PHOENIX GENERAL CONTRACTORS, LLC  PMG PROJECT MANAGEMENT GROUP, LLC  PRECISION CIVIL, LLC PRECISION SITE SERVICES, LLC  PRIMIS CORPORATION  PROTECH GROUP LLC  PYRAMID CONSTRUCTION LLC  Paragon Project Resources, Inc. Precision Project Management & Business  Pro Construction Texas LLC  Q & A Diversified, LLC  R & R PAVING, L.L.C. R. Ortiz Trucking  R.S. PARKER CONSTRUCTION, LLC  RED DIRT ROAD AND BRIDGE CORPORATION  REMOLINO, INC. RHYNER CONSTRUCTION SERVICES,	Peter Regalado  Vladimir Naranjo  Regina Wilson Delaina M Lewis  Louis Carranza  Correy Woods  VARUN MONPARA PATEL  William Correa  Jack Cooper  Brian Williams  Hilda Quinones  PresRamiro Gonzalez Raul Ortiz-Garcia Jr.  Rodney S Parker  Michael Rhine  Kristoffer Gonzalez	EL PASO  HOUSTON  TROUP HOUSTON  HOUSTON  ROUND ROCK  Dallas  Corpus Christi  Houston  San Antonio  SAN BENITO Houston  CORPUS CHRISTI  ALVORD	office@phoenix-gc.com  vladimirnaranjo@pmgunited.com  rwilson@precisioncivil.com dlewis@precisionsiteservices.com  primiscorp@peoplepc.com  correy.woods@protechgroupllc.com  VARUN@WELLCRAFTBUILDERS.COM  william.correa@2paragon.com  ppmjrc@gmail.com  txproconstruction1@gmail.com  hildaq@qnadiversified.com  rrpavingllc@aol.com francis@otztrucking.com  danna.syma@rsparkerconstruction.com  patti@wedigdirt.com  REDDIRTRBC@GMAIL.COM	915-202-4415  281-802-0746  903-316-4806 281-580-1432  713-906-7466  713-446-7794  215-554-7834  214-634-7060  361-876-7887  832-272-9676  210-896-8711  956-456-3243 281-822-9033  361-289-0222  817-996-8179  830-326-6015 512-454-9090	281-587-2662 713-583-9581 214-634-0097 210-000-0000 956-399-1566 361-289-2413 830-326-6015 512-295-0335	Contractor, general contractor, flooring, concrete, painting, construction, remodel, additions, dry wall, foundations.  Project Management Services & Business Support Services (Except Accounting Services and Auditing)/Energy Efficiency Inspections(Home) (Home Rater Services)/Construction Mgmt. & Underground Utility Construction  Earthwork, underground utilities including water, sanitary sewer and storm sewer, and concrete  Cast in Place Concrete  WOODEN PALLETT/LUMBER SUPPLIER/EXCAVATION  WORK/CONCRETE, DRYWALL AND INSULATION, PAINTINGAND DRYWALL  COVERINGS, FLOORING CONTRACTOR, TILE, CABINETS, CA  Water, Wastewater Treatment (including Pumping Station) Facilities  Maintenance, Construction Management, Inspection & Assessment.  Facilities Support  General Contracting, ROW Public Works, Site Development, Project  Management  PROGRAM/CONSTRUCTION MANAGEMENT, ENGINEERING DESIGN,  Specialty Inspection and INFORMATION Technology  We provide general construction such as interior and exterior demolition, irrigation, drywall installation and repair, fencing, flooring, land clearing and grading  Engineering consulting services, Environmental engineering services, Site selection consulting services, Environmental consulting services, Frosion control services.  Concrete, Asphalt, Paving, Utilities, Lime, Caliche, Pipe, ETC. street, road and parking lot construction. Construction services, heavy, including maintenance and repair services.  Dump Trucking Services  HEAVY EQUIPMENT, CONCRETE, ASPHALT, ROAD WORK, SITEWORK & EXCAVATION  road maintenance, excavation, large area mowing, grading, demolition, drainage maintenance, tree trimming, foliage, tree removal, stump griding, mulching, erosion control  Servicing Texas in Highway, Street, and Bridge Construction, Demolition, Excavation, Site Work, Underground Utilities, Reinforced Concrete Pipes, Concrete, Paving, Traffic Lights, Trucking, Rigging, Garbage and Trash Removal.  Commercial Turn-key Concrete Structures Including Multi-Story, Schools, Banks, Retail Stores , Medica	Yes No No No No No No No No Yes No No No Yes Yes	Yes
1821828379600  1800117812000  1883162025900 1202900979700  1760405744200  1455404959400 1843115715700 1752292199200 1884194840100  1852463148000  1464458663900  1208009318500 1461775727400 1943428306500  1873307178300  1742522182100 1800345488300 1742931375600	PHOENIX GENERAL CONTRACTORS, LLC  PMG PROJECT MANAGEMENT GROUP, LLC  PRECISION CIVIL, LLC PRECISION SITE SERVICES, LLC  PRIMIS CORPORATION  PROTECH GROUP LLC  PYRAMID CONSTRUCTION LLC  Paragon Project Resources, Inc. Precision Project Management & Business  Pro Construction Texas LLC  Q & A Diversified, LLC  R & R PAVING, L.L.C. R. Ortiz Trucking  R.S. PARKER CONSTRUCTION, LLC  RED DIRT ROAD AND BRIDGE CORPORATION  REMOLINO, INC. RHYNER CONSTRUCTION SERVICES, INC.	Peter Regalado  Vladimir Naranjo Regina Wilson Delaina M Lewis  Louis Carranza  Correy Woods  VARUN MONPARA PATEL  William Correa  Jack Cooper  Brian Williams  Hilda Quinones  Pres Ramiro Gonzalez Raul Ortiz-Garcia Jr.  Rodney S Parker  Michael Rhine  Kristoffer Gonzalez  Owner Joel L Garcia  Stephanie Rhyner	EL PASO  HOUSTON  TROUP HOUSTON  HOUSTON  ROUND ROCK  Dallas  Corpus Christi  Houston  San Antonio  SAN BENITO Houston  CORPUS CHRISTI  ALVORD  NEW BRAUNFELS  Mustang Ridge  RIO HONDO	office@phoenix-gc.com  vladimirnaranjo@pmgunited.com  rwilson@precisioncivil.com dlewis@precisionsiteservices.com  primiscorp@peoplepc.com  correy.woods@protechgroupllc.com  VARUN@WELLCRAFTBUILDERS.COM  william.correa@2paragon.com  ppmjrc@gmail.com  txproconstruction1@gmail.com  hildaq@qnadiversified.com  rrpavingllc@aol.com francis@otztrucking.com  danna.syma@rsparkerconstruction.com  patti@wedigdirt.com  REDDIRTRBC@GMAIL.COM  Joel@bcsaustin.com  STEPHANIE@RHYNERINC.COM	915-202-4415  281-802-0746  903-316-4806 281-580-1432  713-906-7466  713-446-7794  215-554-7834  214-634-7060  361-876-7887  832-272-9676  210-896-8711  956-456-3243 281-822-9033  361-289-0222  817-996-8179  830-326-6015  512-454-9090  956-748-3100	281-587-2662 713-583-9581 214-634-0097 210-000-0000 956-399-1566 361-289-2413 830-326-6015 512-295-0335	Contractor, general contractor, flooring, concrete, painting, construction, remodel, additions, dry wall, foundations.  Project Management Services & Business Support Services (Except Accounting Services and Auditing)/Energy Efficiency Inspections(Home) (Home Rater Services)/Construction Mgmt. & Underground Utility Construction  Earthwork, underground utilities including water, sanitary sewer and storm sewer, and concrete  Cast in Place Concrete  WOODEN PALLETT/LUMBER SUPPLIER/EXCAVATION  WORK/CONCRETE, DRYWALL AND INSULATION, PAINTINGAND DRYWALL COVERINGS, FLOORING CONTRACTOR, TILE, CABINETS, CA  Water, Wastewater Treatment (including Pumping Station) Facilities  Maintenance, Construction Management, Inspection & Assessment.  Facilities Support  General Contracting, ROW Public Works, Site Development, Project  Management  PROGRAM/CONSTRUCTION MANAGEMENT, ENGINEERING DESIGN,  Specialty Inspection and INFORMATION Technology  We provide general construction such as interior and exterior demolition, irrigation, drywall installation and repair, fencing, flooring, land clearing and grading  Engineering consulting services, Environmental engineering services, Site selection consulting services, Environmental consulting services, Erosion control services.  Concrete, Asphalt, Paving, Utilities, Lime, Caliche, Pipe, ETC. street, road and parking lot construction. Construction services, heavy, including maintenance and repair services.  Dump Trucking Services  HEAVY EQUIPMENT, CONCRETE, ASPHALT, ROAD WORK, SITEWORK & EXCAVATION  road maintenance, excavation, large area mowing, grading, demolition, drainage maintenance, tree trimming, foliage, tree removal, stump griding, mulching, erosion control  Servicing Texas in Highway, Street, and Bridge Construction, Demolition, Excavation, Site Work, Underground Utilities, Reinforced Concrete Pipes, Concrete, Paving, Traffic Lights, Trucking, Rigging, Garbage and Trash Removal.  Commercial Turn-key Concrete Structures Including Multi-Story, Schools, Banks, Retail Stores, Medical	Yes No No No No No No No No No Yes No No No Yes No No No Yes	Yes
1821828379600  1800117812000  1883162025900 1202900979700  1760405744200  1455404959400 1752292199200 1884194840100  1852463148000  1464458663900  1208009318500 1461775727400 1943428306500 1461775727400 1943428306500  1742931375600 1465218100000	PHOENIX GENERAL CONTRACTORS, LLC  PMG PROJECT MANAGEMENT GROUP, LLC  PRECISION CIVIL, LLC PRECISION SITE SERVICES, LLC  PRIMIS CORPORATION  PROTECH GROUP LLC  PYRAMID CONSTRUCTION LLC  Paragon Project Resources, Inc. Precision Project Management & Business  Pro Construction Texas LLC  Q & A Diversified, LLC  R & R PAVING, L.L.C. R. Ortiz Trucking  R.S. PARKER CONSTRUCTION, LLC  RED DIRT ROAD AND BRIDGE CORPORATION  REMOLINO, INC. RHYNER CONSTRUCTION SERVICES, INC.	Peter Regalado  Vladimir Naranjo Regina Wilson Delaina M Lewis  Louis Carranza  Correy Woods  VARUN MONPARA PATEL  William Correa  Jack Cooper  Brian Williams  Hilda Quinones  Pres Ramiro Gonzalez Raul Ortiz-Garcia Jr.  Rodney S Parker  Michael Rhine  Kristoffer Gonzalez  Owner Joel L Garcia  Stephanie Rhyner	EL PASO  HOUSTON  TROUP HOUSTON  HOUSTON  ROUND ROCK  Dallas  Corpus Christi  Houston  San Antonio  SAN BENITO Houston  CORPUS CHRISTI  ALVORD  NEW BRAUNFELS  Mustang Ridge  RIO HONDO	office@phoenix-gc.com  vladimirnaranjo@pmgunited.com  rwilson@precisioncivil.com dlewis@precisionsiteservices.com  primiscorp@peoplepc.com  correy.woods@protechgroupllc.com  VARUN@WELLCRAFTBUILDERS.COM  william.correa@2paragon.com  ppmjrc@gmail.com  txproconstruction1@gmail.com  hildaq@qnadiversified.com  rrpavingllc@aol.com francis@otztrucking.com  danna.syma@rsparkerconstruction.com  patti@wedigdirt.com  REDDIRTRBC@GMAIL.COM  Joel@bcsaustin.com  STEPHANIE@RHYNERINC.COM	915-202-4415  281-802-0746  903-316-4806 281-580-1432  713-906-7466  713-446-7794  215-554-7834  214-634-7060  361-876-7887  832-272-9676  210-896-8711  956-456-3243 281-822-9033  361-289-0222  817-996-8179  830-326-6015  512-454-9090  956-748-3100 832-867-6673	281-587-2662 713-583-9581 214-634-0097 210-000-0000 956-399-1566 361-289-2413 830-326-6015 512-295-0335 956-748-3103	Contractor, general contractor, flooring, concrete, painting, construction, remodel, additions, dry wall, foundations.  Project Management Services & Business Support Services (Except Accounting Services and Auditing)/Energy Efficiency Inspections(Home) (Home Rater Services)/Construction Mgmt. & Underground Utility Construction  Earthwork, underground utilities including water, sanitary sewer and storm sewer, and concrete  Cast in Place Concrete  WOODEN PALLETT/LUMBER SUPPLIER/EXCAVATION  WORK/CONCRETE,DRYWALL AND INSULATION, PAINTINGAND DRYWALL  COVERINGS, FLOORING CONTRACTOR, TILE, CABINETS, CA  Water, Wastewater Treatment (including Pumping Station) Facilities  Maintenance, Construction Management, Inspection & Assessment.  Facilities Support  General Contracting, ROW Public Works, Site Development, Project  Management  PROGRAM/CONSTRUCTION MANAGEMENT, ENGINEERING DESIGN,  Specialty Inspection and INFORMATION Technology  We provide general construction such as interior and exterior demolition, irrigation, drywall installation and repair, fencing, flooring, land clearing and grading  Engineering consulting services, Environmental engineering services, Site selection consulting services, Environmental consulting services, Erosion control services.  Concrete, Asphalt, Paving, Utilities, Lime, Caliche, Pipe, ETC. street, road and parking lot construction. Construction services, heavy, including maintenance and repair services.  Dump Trucking Services  HEAVY EQUIPMENT, CONCRETE, ASPHALT, ROAD WORK, SITEWORK & EXCAVATION  road maintenance, excavation, large area mowing, grading, demolition, drainage maintenance, tree trimming, foliage, tree removal, stump griding, mulching, erosion control  Servicing Texas in Highway, Street, and Bridge Construction, Demolition, Excavation, Site Work, Underground Utilities, Rigging. Garbage and Trash Removal.  Commercial Turn-key Concrete Structures Including Multi-Story, Schools, Banks, Retail Stores, Medical Facilities, Site Improvements  ASPHALT; EARTHWORK, BASE AND SUBBASE; HA	Yes No No No No No No No No No Yes No No No Yes No No No Yes	Yes
1821828379600  1800117812000  1883162025900 1202900979700  1760405744200  1455404959400 1752292199200 1884194840100  1852463148000  1464458663900  1208009318500 1461775727400 1943428306500 1461775727400 1943428306500  1742931375600 1465218100000	PHOENIX GENERAL CONTRACTORS, LLC  PMG PROJECT MANAGEMENT GROUP, LLC  PRECISION CIVIL, LLC PRECISION SITE SERVICES, LLC  PRIMIS CORPORATION  PROTECH GROUP LLC  PYRAMID CONSTRUCTION LLC  Paragon Project Resources, Inc. Precision Project Management & Business  Pro Construction Texas LLC  Q & A Diversified, LLC  R & R PAVING, L.L.C. R. Ortiz Trucking  R.S. PARKER CONSTRUCTION, LLC  RED DIRT ROAD AND BRIDGE CORPORATION  REMOLINO, INC. RHYNER CONSTRUCTION SERVICES, INC. RUCOBA & MAYA CONSTRUCTION, LLC	Peter Regalado  Vladimir Naranjo Regina Wilson Delaina M Lewis  Louis Carranza  Correy Woods  VARUN MONPARA PATEL  William Correa  Jack Cooper  Brian Williams  Hilda Quinones  Pres Ramiro Gonzalez Raul Ortiz-Garcia Jr.  Rodney S Parker  Michael Rhine  Kristoffer Gonzalez OwnerJoel L Garcia  Stephanie Rhyner Rodolfo Rucoba	EL PASO  HOUSTON  TROUP HOUSTON  HOUSTON  ROUND ROCK  Dallas  Corpus Christi  Houston  SAN BENITO Houston  CORPUS CHRISTI  ALVORD  NEW BRAUNFELS  Mustang Ridge  RIO HONDO KYLE	office@phoenix-gc.com  vladimirnaranjo@pmgunited.com  rwilson@precisioncivil.com dlewis@precisionsiteservices.com  primiscorp@peoplepc.com  correy.woods@protechgroupllc.com  VARUN@WELLCRAFTBUILDERS.COM  william.correa@2paragon.com  ppmjrc@gmail.com  txproconstruction1@gmail.com  hildaq@qnadiversified.com  rrpavingllc@aol.com francis@otztrucking.com  danna.syma@rsparkerconstruction.com  patti@wedigdirt.com  REDDIRTRBC@GMAIL.COM Joel@bcsaustin.com  STEPHANIE@RHYNERINC.COM florencio@rmconstructiongroup.com	915-202-4415  281-802-0746  903-316-4806 281-580-1432  713-906-7466  713-446-7794  215-554-7834  214-634-7060  361-876-7887  832-272-9676  210-896-8711  956-456-3243 281-822-9033  361-289-0222  817-996-8179  830-326-6015  512-454-9090  956-748-3100 832-867-6673	281-587-2662 713-583-9581 214-634-0097 210-000-0000 956-399-1566 361-289-2413 830-326-6015 512-295-0335 956-748-3103	Contractor, general contractor, flooring, concrete, painting, construction, remodel, additions, dry wall, foundations.  Project Management Services & Business Support Services (Except Accounting Services and Auditing)/Energy Efficiency Inspections(Home) (Home Rater Services)/Construction Mgmt. & Underground Utility Construction  Earthwork, underground utilities including water, sanitary sewer and storm sewer, and concrete  Cast in Place Concrete  WOODEN PALLETT/LUMBER SUPPLIER/EXCAVATION  WORK/CONCRETE,DRYWALL AND INSULATION, PAINTINGAND DRYWALL  COVERINGS, FLOORING CONTRACTOR, TILE, CABINETS, CA  Water, Wastewater Treatment (including Pumping Station) Facilities  Maintenance, Construction Management, Inspection & Assessment.  Facilities Support  General Contracting, ROW Public Works, Site Development, Project  Management  PROGRAM/CONSTRUCTION MANAGEMENT, ENGINEERING DESIGN,  Specialty Inspection and INFORMATION Technology  We provide general construction such as interior and exterior demolition, irrigation, drywall installation and repair, fencing, flooring, land clearing and grading  Engineering consulting services, Environmental consulting services, Site selection consulting services, Environmental consulting services, Site selection consulting services, Environmental consulting services, Frosion control services.  Concrete, Asphalt, Paving, Utilities, Lime, Caliche, Pipe, ETC. street, road and parking lot construction. Construction services, heavy, including maintenance and repair services.  Dump Trucking Services  HEAVY EQUIPMENT, CONCRETE, ASPHALT, ROAD WORK, SITEWORK & EXCAVATION  road maintenance, excavation, large area mowing, grading, demolition, drainage maintenance, tree trimming, foliage, tree removal, stump griding, mulching, erosion control  Servicing Texas in Highway, Street, and Bridge Construction, Demolition, Excavation, Site Work, Underground Utilities, Rigging. Garbage and Trash Removal.  Commercial Turn-key Concrete Structures Including Multi-Story, Schools, Banks, Retail Stores, Medical F	Yes No No No No No No No No No Yes No No No Yes No	Yes
1821828379600  1800117812000  1883162025900 1202900979700  1760405744200  1455404959400 1752292199200 1884194840100  1852463148000  1464458663900  1208009318500 1461775727400 1943428306500 1461775727400 1943428306500  1742931375600 1465218100000  1743061738500 1883692587700	PHOENIX GENERAL CONTRACTORS, LLC  PMG PROJECT MANAGEMENT GROUP, LLC  PRECISION CIVIL, LLC PRECISION SITE SERVICES, LLC  PRIMIS CORPORATION  PROTECH GROUP LLC  PYRAMID CONSTRUCTION LLC  Paragon Project Resources, Inc. Precision Project Management & Business  Pro Construction Texas LLC  Q & A Diversified, LLC  R & R PAVING, L.L.C. R. Ortiz Trucking  R.S. PARKER CONSTRUCTION, LLC  RED DIRT ROAD AND BRIDGE CORPORATION  REMOLINO, INC. RHYNER CONSTRUCTION SERVICES, INC. RUCOBA & MAYA CONSTRUCTION, LLC  RYCON E&C, LLC  Ravens Field Service LLC	Peter Regalado  Vladimir Naranjo Regina Wilson Delaina M Lewis  Louis Carranza  Correy Woods  VARUN MONPARA PATEL  William Correa  Jack Cooper  Brian Williams  Hilda Quinones  PresRamiro Gonzalez Raul Ortiz-Garcia Jr.  Rodney S Parker  Michael Rhine  Kristoffer Gonzalez OwnerJoel L Garcia Stephanie Rhyner Rodolfo Rucoba  Rey C Ybarra  Rosa Reyes	EL PASO  HOUSTON  TROUP HOUSTON  HOUSTON  HOUSTON  ROUND ROCK  Dallas  Corpus Christi  Houston  SAN BENITO Houston  CORPUS CHRISTI  ALVORD  NEW BRAUNFELS  Mustang Ridge  RIO HONDO KYLE  KINGSVILLE  Carrizo Springs	office@phoenix-gc.com  vladimirnaranjo@pmgunited.com  rwilson@precisioncivil.com dlewis@precisionsiteservices.com  primiscorp@peoplepc.com  correy.woods@protechgroupllc.com  VARUN@WELLCRAFTBUILDERS.COM  william.correa@2paragon.com  ppmjrc@gmail.com  txproconstruction1@gmail.com  rrpavingllc@aol.com francis@otztrucking.com  danna.syma@rsparkerconstruction.com  patti@wedigdirt.com  REDDIRTRBC@GMAIL.COM Joel@bcsaustin.com  STEPHANIE@RHYNERINC.COM florencio@rmconstructiongroup.com  ryconec@gmail.com  ryconec@gmail.com	915-202-4415  281-802-0746  903-316-4806 281-580-1432  713-906-7466  713-446-7794  215-554-7834  214-634-7060  361-876-7887  832-272-9676  210-896-8711  956-456-3243 281-822-9033  361-289-0222  817-996-8179  830-326-6015  512-454-9090  956-748-3100 832-867-6673  361-455-7651  830-876-6416	281-587-2662 713-583-9581 214-634-0097 210-000-0000 956-399-1566 361-289-2413 830-326-6015 512-295-0335 956-748-3103	Contractor, general contractor, flooring, concrete, painting, construction, remodel, additions, dry wall, foundations.  Project Management Services & Business Support Services (Except Accounting Services and Auditing)/Energy Efficiency Inspections(Home) (Home Rater Services)/Construction Mgmt. & Underground Utility Construction Earthwork, underground utilities including water, sanitary sewer and storm sewer, and concrete Cast in Place Concrete WOODEN PALLETT/LUMBER SUPPLIER/EXCAVATION WORK/CONCRETE, DRYWALL AND INSULATION, PAINTINGAND DRYWALL COVERINGS, FLOORING CONTRACTOR, TILE, CABINETS, CA Water, Wastewater Treatment (including Pumping Station) Facilities Maintenance, Construction Management, Inspection & Assessment. Facilities Support General Contracting, ROW Public Works, Site Development, Project Management PROGRAM/CONSTRUCTION MANAGEMENT, ENGINEERING DESIGN, Specialty Inspection and INFORMATION Technology  We provide general construction such as interior and exterior demolition, irrigation, drywall installation and repair, fencing, flooring, land clearing and grading Engineering consulting services, Environmental engineering services, Site selection consulting services, Environmental consulting services, Erosion control services Concrete, Asphalt, Paving, Utilities, Lime, Caliche, Pipe, ETC. street, road and parking lot construction. Construction services, heavy, including maintenance and repair services.  Dump Trucking Services HEAVY EQUIPMENT, CONCRETE, ASPHALT, ROAD WORK, SITEWORK & EXCAVATION road maintenance, excavation, large area mowing, grading, demolition, drainage maintenance, tree trimming, foliage, tree removal, stump griding, mulching, erosion control Servicing Texas in Highway, Street, and Bridge Construction, Demolition, Excavation, Site Work, Underground Utilities, Reinforced Concrete Pipes, Concrete, Paving, Traffic Lights, Trucking, Rigging, Garbage and Trash Removal.  Commercial Turn-key Concrete Structures Including Multi-Story, Schools, Banks, Retail Stores, Medical Facilities, Site	Yes No No No No No No No No No Yes No No No Yes No	Yes
1821828379600  1800117812000  1883162025900 1202900979700  1760405744200  1455404959400 1752292199200 1884194840100  1852463148000 1464458663900  1208009318500 1461775727400 1943428306500  1873307178300  1742522182100 1800345488300 1742931375600 1465218100000  1883692587700 1883692587700 1883692587700 1883494692000	PHOENIX GENERAL CONTRACTORS, LLC  PMG PROJECT MANAGEMENT GROUP, LLC  PRECISION CIVIL, LLC PRECISION SITE SERVICES, LLC  PRIMIS CORPORATION  PROTECH GROUP LLC  PYRAMID CONSTRUCTION LLC  Paragon Project Resources, Inc. Precision Project Management & Business  Pro Construction Texas LLC  Q & A Diversified, LLC  R & R PAVING, L.L.C. R. Ortiz Trucking  R.S. PARKER CONSTRUCTION, LLC  RED DIRT ROAD AND BRIDGE CORPORATION  REMOLINO, INC. RHYNER CONSTRUCTION SERVICES, INC. RUCOBA & MAYA CONSTRUCTION, LLC  RYCON E&C, LLC  Ravens Field Service LLC Roman Emperors Road, LLC	Peter Regalado  Vladimir Naranjo  Regina Wilson Delaina M Lewis  Louis Carranza  Correy Woods  VARUN MONPARA PATEL  William Correa  Jack Cooper  Brian Williams  Hilda Quinones  PresRamiro Gonzalez Raul Ortiz-Garcia Jr.  Rodney S Parker  Michael Rhine  Kristoffer Gonzalez OwnerJoel L Garcia Stephanie Rhyner Rodolfo Rucoba  Rey C Ybarra  Rosa Reyes Ayokunle Adeyemi	EL PASO  HOUSTON  TROUP HOUSTON  HOUSTON  ROUND ROCK  Dallas  Corpus Christi  Houston  SAN BENITO Houston  CORPUS CHRISTI  ALVORD  NEW BRAUNFELS  Mustang Ridge  RIO HONDO KYLE  KINGSVILLE  Carrizo Springs Houston	office@phoenix-gc.com  vladimirnaranjo@pmgunited.com rwilson@precisioncivil.com dlewis@precisionsiteservices.com  primiscorp@peoplepc.com  correy.woods@protechgroupllc.com  VARUN@WELLCRAFTBUILDERS.COM william.correa@2paragon.com  ppmjrc@gmail.com  txproconstruction1@gmail.com  hildaq@qnadiversified.com  rrpavingllc@aol.com francis@otztrucking.com  danna.syma@rsparkerconstruction.com  patti@wedigdirt.com  REDDIRTRBC@GMAIL.COM Joel@bcsaustin.com  STEPHANIE@RHYNERINC.COM florencio@rmconstructiongroup.com  ryconec@gmail.com  ravensfieldservice@gmail.com Bids.rer@gmail.com	915-202-4415  281-802-0746  903-316-4806 281-580-1432  713-906-7466  713-446-7794  215-554-7834  214-634-7060  361-876-7887  832-272-9676  210-896-8711  956-456-3243 281-822-9033  361-289-0222  817-996-8179  830-326-6015  512-454-9090  956-748-3100 832-867-6673  361-455-7651  830-876-6416 225-362-3363	281-587-2662 713-583-9581 214-634-0097 210-000-0000 956-399-1566 361-289-2413 830-326-6015 512-295-0335 956-748-3103	Contractor, general contractor, flooring, concrete, painting, construction, remodel, additions, dry wall, foundations.  Project Management Services & Business Support Services (Except Accounting Services and Auditing)/Energy Efficiency Inspections/Home) (Home Rater Services)/Construction Mgmt. & Underground Utility Construction Earthwork, underground utilities including water, sanitary sewer and storm sewer, and concrete Cast in Place Concrete WOODEN PALLETT/LUMBER SUPPLIER/EXCAVATION WORK/CONCRETE, DRYWALL AND INSULATION, PAINTINGAND DRYWALL COVERINGS, FLOORING CONTRACTOR, TILE, CABINETS, CA Water, Wastewater Treatment (including Pumping Station) Facilities Maintenance, Construction Management, Inspection & Assessment. Facilities Support General Contracting, ROW Public Works, Site Development, Project Management PROGRAM/CONSTRUCTION MANAGEMENT, ENGINEERING DESIGN, Specialty Inspection and INFORMATION Technology  We provide general construction such as interior and exterior demolition, irrigation, drywall installation and repair, fencing, flooring, land clearing and grading Engineering consulting services, Environmental engineering services, Site selection consulting services, Environmental consulting services, Erosion control services.  Concrete, Asphalt, Paving, Utilities, Lime, Caliche, Pipe, ETC. Street, road and parking lot construction. Construction services, heavy, including maintenance and repair services.  Dump Trucking Services HEAVY EQUIPMENT, CONCRETE, ASPHALT, ROAD WORK, SITEWORK & EXCAVATION road maintenance, excavation, large area mowing, grading, demolition, drainage maintenance, tree trimming, foliage, tree removal, stump griding, mulching, erosion control Servicing Texas in Highway, Street, and Bridge Construction, Demolition, Excavation, Site Work, Underground Utilities, Reinforced Concrete Pipes, Concrete, Paving, Traffic Lights, Trucking, Rigging. Garbage and Trash Removal.  Commercial Turn-key Concrete Structures Including Multi-Story, Schools, Banks, Retail Stores, Medical Facilities, Sit	Yes No No No No No No No No No Yes No No No Yes No No Yes No No Yes No No Yes	Yes
1821828379600  1800117812000  1883162025900 1202900979700  1760405744200  1455404959400 1752292199200 1884194840100  1852463148000 1464458663900 1208009318500 1461775727400 1943428306500 1461775727400 1943428306500 1742931375600 1873307178300  1742931375600 1465218100000  1743061738500 1743061738500 1743061738500 1752865938000	PHOENIX GENERAL CONTRACTORS, LLC  PMG PROJECT MANAGEMENT GROUP, LLC  PRECISION CIVIL, LLC PRECISION SITE SERVICES, LLC  PRIMIS CORPORATION  PROTECH GROUP LLC  PYRAMID CONSTRUCTION LLC  Paragon Project Resources, Inc. Precision Project Management & Business  Pro Construction Texas LLC  Q & A Diversified, LLC  R & R PAVING, L.L.C. R. Ortiz Trucking  R.S. PARKER CONSTRUCTION, LLC  RED DIRT ROAD AND BRIDGE CORPORATION  REMOLINO, INC. RHYNER CONSTRUCTION SERVICES, INC. RUCOBA & MAYA CONSTRUCTION, LLC  RYCON E&C, LLC  Ravens Field Service LLC	Peter Regalado  Vladimir Naranjo Regina Wilson Delaina M Lewis  Louis Carranza  Correy Woods  VARUN MONPARA PATEL  William Correa  Jack Cooper  Brian Williams  Hilda Quinones  PresRamiro Gonzalez Raul Ortiz-Garcia Jr.  Rodney S Parker  Michael Rhine  Kristoffer Gonzalez OwnerJoel L Garcia Stephanie Rhyner Rodolfo Rucoba  Rey C Ybarra  Rosa Reyes	EL PASO  HOUSTON  TROUP HOUSTON  HOUSTON  HOUSTON  ROUND ROCK  Dallas  Corpus Christi  Houston  SAN BENITO Houston  CORPUS CHRISTI  ALVORD  NEW BRAUNFELS  Mustang Ridge  RIO HONDO KYLE  KINGSVILLE  Carrizo Springs	office@phoenix-gc.com  vladimirnaranjo@pmgunited.com  rwilson@precisioncivil.com dlewis@precisionsiteservices.com  primiscorp@peoplepc.com  correy.woods@protechgroupllc.com  VARUN@WELLCRAFTBUILDERS.COM  william.correa@2paragon.com  ppmjrc@gmail.com  txproconstruction1@gmail.com  rrpavingllc@aol.com francis@otztrucking.com  danna.syma@rsparkerconstruction.com  patti@wedigdirt.com  REDDIRTRBC@GMAIL.COM Joel@bcsaustin.com  STEPHANIE@RHYNERINC.COM florencio@rmconstructiongroup.com  ryconec@gmail.com  ryconec@gmail.com	915-202-4415  281-802-0746  903-316-4806 281-580-1432  713-906-7466  713-446-7794  215-554-7834  214-634-7060  361-876-7887  832-272-9676  210-896-8711  956-456-3243 281-822-9033  361-289-0222  817-996-8179  830-326-6015  512-454-9090  956-748-3100 832-867-6673  361-455-7651  830-876-6416 225-362-3363  214-862-1946	281-587-2662 713-583-9581 214-634-0097 210-000-0000 956-399-1566 361-289-2413 830-326-6015 512-295-0335 956-748-3103	Contractor, general contractor, flooring, concrete, painting, construction, remodel, additions, dry wall, foundations.  Project Management Services & Business Support Services (Except Accounting Services and Auditing)/Energy Efficiency Inspections(Home) (Home Rater Services)/Construction Mgmt. & Underground Utility Construction  Barthwork, underground utilities including water, sanitary sewer and storm sewer, and concrete  Cast in Place Concrete  WOODEN PALLETT/LUMBER SUPPLIER/EXCAVATION  WORK/CONCRETE, DRYWALL AND INSULATION, PAINTINGAND DRYWALL  COVERINGS, FLOORING CONTRACTOR, TILE, CABINETS, CA  Water, Wastewater Treatment (including Pumping Station) Facilities  Maintenance, Construction Management, Inspection & Assessment.  Facilities Support  General Contracting, ROW Public Works, Site Development, Project  Management  PROGRAM/CONSTRUCTION MANAGEMENT, ENGINEERING DESIGN,  Specialty Inspection and INFORMATION Technology  We provide general construction such as interior and exterior demolition, irrigation, drywall installation and repair, fencing, flooring, land clearing and grading  Engineering consulting services, Environmental engineering services, Site selection consulting services, Environmental consulting services, Erosion control services.  Concrete, Asphalt, Paving, Utilities, Lime, Caliche, Pipe, ETC. street, road and parking lot construction. Construction services, heavy, including maintenance and repair services.  Dump Trucking Services  HEAVY EQUIPMENT, CONCRETE, ASPHALT, ROAD WORK, SITEWORK & EXCAVATION  road maintenance, tree trimming, foliage, tree removal, stump griding, mutching, erosion control  Servicing Texas in Highway, Street, and Bridge Construction, Demolition, drainage maintenance, tree trimming, foliage, tree removal, stump griding, mutching, erosion control  Servicing Texas in Highway, Street, and Bridge Construction, Demolition, Eccavation, Site Work, Underground Utilities, Reinforced Concrete Pipes, Concrete, Paving, Traffic Lights, Trucking, Rigging, Garbage and Trash Removal.	Yes No No No No No No No No No Yes No No No Yes No No Yes No Yes No Yes	Yes
1821828379600  1800117812000  1883162025900 1202900979700  1760405744200  1455404959400 1752292199200 1884194840100  1852463148000 1464458663900 1208009318500 1461775727400 1943428306500 1461775727400 1943428306500 1742931375600 1873307178300  1742931375600 1465218100000  1743061738500 1743061738500 1743061738500 1752865938000	PHOENIX GENERAL CONTRACTORS, LLC  PMG PROJECT MANAGEMENT GROUP, LLC  PRECISION CIVIL, LLC PRECISION SITE SERVICES, LLC  PRIMIS CORPORATION  PROTECH GROUP LLC  PYRAMID CONSTRUCTION LLC  Paragon Project Resources, Inc. Precision Project Management & Business  Pro Construction Texas LLC  Q & A Diversified, LLC  R & R PAVING, L.L.C. R. Ortiz Trucking  R.S. PARKER CONSTRUCTION, LLC  RED DIRT ROAD AND BRIDGE CORPORATION  REMOLINO, INC. RHYNER CONSTRUCTION SERVICES, INC. RUCOBA & MAYA CONSTRUCTION, LLC  RYCON E&C, LLC  Ravens Field Service LLC Roman Emperors Road, LLC  Rumsey Site Construction, LLC  SANTA CLARA CONSTRUCTION LTD	Peter Regalado  Vladimir Naranjo  Regina Wilson Delaina M Lewis  Louis Carranza  Correy Woods  VARUN MONPARA PATEL  William Correa  Jack Cooper  Brian Williams  Hilda Quinones  PresRamiro Gonzalez Raul Ortiz-Garcia Jr.  Rodney S Parker  Michael Rhine  Kristoffer Gonzalez OwnerJoel L Garcia Stephanie Rhyner Rodolfo Rucoba  Rey C Ybarra  Rosa Reyes Ayokunle Adeyemi Nancy West	EL PASO  HOUSTON  TROUP HOUSTON  HOUSTON  ROUND ROCK  Dallas  Corpus Christi  Houston  San Antonio  SAN BENITO Houston  CORPUS CHRISTI  ALVORD  NEW BRAUNFELS  Mustang Ridge  RIO HONDO KYLE  KINGSVILLE  Carrizo Springs Houston  Carrollton	office@phoenix-gc.com  vladimirnaranjo@pmgunited.com  rwilson@precisioncivil.com dlewis@precisionsiteservices.com  primiscorp@peoplepc.com  correy.woods@protechgroupllc.com  VARUN@WELLCRAFTBUILDERS.COM  william.correa@2paragon.com  ppmjrc@gmail.com  txproconstruction1@gmail.com  hildaq@qnadiversified.com  rrpavingllc@aol.com francis@otztrucking.com  danna.syma@rsparkerconstruction.com  patti@wedigdirt.com  REDDIRTRBC@GMAIL.COM Joel@bcsaustin.com  STEPHANIE@RHYNERINC.COM florencio@rmconstructiongroup.com  ryconec@gmail.com  ravensfieldservice@gmail.com  Bids.rer@gmail.com  nancy@rumseyllc.com	915-202-4415  281-802-0746  903-316-4806 281-580-1432  713-906-7466  713-446-7794  215-554-7834  214-634-7060  361-876-7887  832-272-9676  210-896-8711  956-456-3243 281-822-9033  361-289-0222  817-996-8179  830-326-6015  512-454-9090  956-748-3100 832-867-6673  361-455-7651  830-876-6416 225-362-3363  214-862-1946	281-587-2662 713-583-9581 214-634-0097 210-000-0000 956-399-1566 361-289-2413 830-326-6015 512-295-0335 956-748-3103	Contractor, general contractor, flooring, concrete, painting, construction, remodel, additions, dry wall, foundations.  Project Management Services & Business Support Services (Except Accounting Services and Auditing)/Energy Efficiency Inspections(Home) (Home Rater Services)/Construction Mgmt. & Underground Utility Construction  Barthwork, underground utilities including water, sanitary sewer and storm sewer, and concrete  Cast in Place Concrete  WOODEN PALLETT/LUMBER SUPPLIER/EXCAVATION  WORK/CONCRETE, DRYWALL AND INSULATION, PAINTINGAND DRYWALL  COVERINGS, FLOORING CONTRACTOR, TILE, CABINETS, CA  Water, Wastewater Treatment (including Pumping Station) Facilities  Maintenance, Construction Management, Inspection & Assessment.  Facilities Support  General Contracting, ROW Public Works, Site Development, Project  Management  PROGRAM/CONSTRUCTION MANAGEMENT, ENGINEERING DESIGN,  Specialty Inspection and INFORMATION Technology  We provide general construction such as interior and exterior demolition, irrigation, drywall installation and repair, fencing, flooring, land clearing and grading  Engineering consulting services, Environmental engineering services, Site selection consulting services, Environmental consulting services, Erosion control services.  Concrete, Asphalt, Paving, Utilities, Lime, Caliche, Pipe, ETC. street, road and parking lot construction. Construction services, heavy, including maintenance and repair services.  Dump Trucking Services  HEAVY EQUIPMENT, CONCRETE, ASPHALT, ROAD WORK, SITEWORK & EXCAVATION  road maintenance, excavation, large area mowing, grading, demolition, drainage maintenance, tree trimming, foliage, tree removal, stump griding, mulching, erosion control  Servicing Texas in Highway, Street, and Bridge Construction, Demolition, drainage maintenance, tree trimming, foliage, tree removal, stump griding, mulching, erosion control  Servicing Texas in Highway, Street, and Bridge Construction, Demolition, Servicing Texas in Highway Street, and Bridge Construction, potential Turn-key C	Yes No No No No No No No No No Yes No No No No No Yes No No No Yes No	Yes

SW3P, Mass Excavation, Grading, Embankments, Road Improvements, Soil Stabilization, Ponds, Lots Foundations, Underground Utilities, Water mains,

1393470001700 SCG Spivey Civil Group LLC	Norris Spivey	McKinney	Texasturfp@gmail.com	310-927-6891		Provides heavy civil and sitework construction services including excavation, drainage systems, utility installation, artificial turf, fencing, concrete, and related infrastructure improvements.	Yes	Yes
1330470001700 300 Spivey Givit Group ELG	Nomia opivey	redifficy	rexustarip@gmait.com	310 327 3031		Serco Construction Group, Ltd. is a privately held DBE, MBE and HUB certified firm that offers a wide range of heavy civil construction projects in both the horizontal and structural concrete, and mass and structural	103	103
1900119453900 SERCO Construction Group, Ltd.	Serge Francois	Dallas	cfrancois@sercoconstruction.com	214-948-0159	214-276-0934	excavation industries.  Service Squad provides professional plumbing, HVAC, water and fire	No	Yes
1812321735000 SERVICE SQUAD, INC.	Shoney Mathew	HOUSTON	servicesquads@gmail.com	713-999-9150	713-277-7215	damage restoration, and construction services for residential and commercial properties, utilizing advanced equipment and skilled experts.  General contractor. Specializing in Design/build JOC. Experienced Utility	Yes	Yes
1205217354400 SKE Construction, LLC	Shelly A. Eberhart	Cypress	shelly@ske1.net	281-585-4100	281-585-5707	Rehab/Install, Concrete replace, Fencing, Site Restoration	No	Yes
						Construction management services, general management consulting, cost estimating, and legal deposition services. Financial Management Services,		
1205476566900 SPIRE CONSULTING GROUP, LLC	Anthony Gonzales	AUSTIN	certifications@spirecg.com	512-637-0845	512-637-0846	Administrative Consulting, Administrative Support, Consulting Service COMMERICAL PLUMBING AND SITE UNDERGROUND UTILITIES - WATER,	Yes	Yes
1331034875300 SSP Industries, LP	President - Lana R Shelton	Killeen	Mmiller@ssp-ind.com	254-699-2115	254-554-8039	SEWER & STORM Superior Equipment Solutions is a single source company with three	No	Yes
1934263600800 SUPERIOR EQUIPMENT SOLUTIONS	Sarah Lappin	MOUNT VERNON	superiorequipment23@gmail.com	903-588-3250		divisions specializing in all types of dirt work, civil service work, heavy equipment rental and deiseal mechanics.  SX7 Supply is a wholesale distributor of construction materials and supplies. We provide a broad range of products used in civil, commercial,	Yes	Yes
1393628375600 SX7 Supply, LLC	Michelle Schneider	Leander	Info@SX7supply.com	737-317-7117		and infrastructure projects including, but not limited to, Fabricated metals, rebar, piping, erosion control, ge Joint Sealing Compound, Sewer and Drain Pipes; Fencing, Adobe, Cinderblock and Sand; Fencing, Concrete or Rock; Fencing, Chain Link,	No	Yes
1471399648700 Saw Diamond Blades of Steel, LLC	Oshunti Foley	Desoto	info@sdbofsteel.com	469-548-4184	469-561-4184	Including Fabric, Gates, Panels, Posts and Fittings; Fencing, Electrified; Fencing, Wrought Iron, Including Components; F Carpentry, Concrete Work, Construction Management And Underground Utilities; Stadium & Auditorium Seat Installation, And Demolition Work; Stadium & Auditorium Seat installation Debris Removal and Demolition	No	Yes
1760392985600 Smith - Mobley, Inc. 1200690425900 Southern Post Construction, L.L.C.	Lavon Smith Amber Mear	Houston McAllen	info@smithmobleyinc.com info@spcrgv.com	713-831-6817 956-605-2117			No No	Yes Yes
1271775672500 Southern Trenchless Solutions LLC	Ramon Closner	Weslaco	ramon@southerntrenchless.com			Underground Utilities Including Manhole Rehabs, Lift Station Rehabs, Protective Coatings, Sewer Pipe Cleaning, Fiberglass Inserts	No	Yes
						Barriers and Enclosures, Construction; Field Offices and Sheds, Construction Type; BUILDING CONSTRUCTION SERVICES, NEW (INCL, MAINTENANCE AND REPAIR SERVICES); BUILDING CONSTRUCTION SERVICES, NEW, INCLUDING MAINTENANCE AND REPAIR SERVICES;		
1474268258700 Star Construction and Remodeling LLC 1760356320000 Steven R. Hill Construction Co., Inc.	Kevin Kirkland Steven Hill	Houston Houston	contact@texasbuildpro.com Steven@SRHillConstruction.com	713-445-6679 713-956-5861	713-956-5817	Building Cons CONCRETE SUBCONTRACTOR, EARTHWORK, DEMOLITION	No No	Yes Yes
1815439078700 Stone Demolition LLC	MbrAGamboa, MbrAGamboa	Ennis ,	stonedemoliton@outlook.com	469-553-9777			No	Yes
1450583004300 T-DYNE CONTRACTORS, LLC  TAO Industries Inc dba HAWK	Jr	EL PASO	nancy.tdyne@yahoo.com	915-598-1105	915-591-4985	General Construction specializing as a mechanical contractor.  SITE CIVIL CONSTRUCTION - REINFORCED CONCRETE PAVEMENT, CURB AND GUTTER, SIDEWALKS, DRIVEWAYS, ADA RAMPS, STAMPED COLORED	No	Yes
1263941658000 Construction 1332659568600 TERRA NOVA SERVICES LLC	Jorge Ojeda Hector Garcia	El Paso BUDA	JOJEDA@HAWKTX.COM hector@terra-tx.com	915-526-9116 915-731-1294	915-288-2072	CONCRETE, INLETS, MANHOLES, SLABS Site Earthwork as well as road construction & barrier moves	Yes Yes	Yes Yes
1824979867100 TEXAS DEWATERING, LLC	Carl Fromen	HOUSTON	info@texasdewatering.com	936-246-3016		Repair and Rehabilitation of Bayous and Canals, Restoration of Dredging Placement Areas General Construction, sitework, demolition, concrete, carpentry, drywall,	Yes	Yes
1921814372500 TEXAS PATRIOT CONTRACTING LLC 1742507983100 THE 5125 COMPANY	Nicholas Lesko Contact Person	ROUND ROCK EDINBURG	txpatcont@gmail.com PE5125@AOL.COM	737-226-8825 956-583-5125	956-585-1633	painting, landscaping services Underground Utility Contractor WIRE TERMINATION, INSTALL CONDUIT, CIRCUIT BREAKERS, POUR	Yes Yes	Yes Yes
1412225656400 THERMAVUE SOLUTIONS INC.	Juan M. Ramirez	EAGLE PASS	jmr@thermavuesolutions.net	210-251-4193		CONCRETE, INSTALL JUNCTION BOXES, PULL CABLE, FENCING, TRENCHING	No	Yes
1208763967500 THR Enterprises, Inc.	Samuel Eaton	Houston	pgonz@jnegreenteam.com	832-279-9856	281-412-9171	Construction Management, Waste Management Services, Business Consulting, and Property Management/Street Sweeping and Graffiti Removal	l No	Yes
1814694486500 TRIMAD CONSULTANTS, L.L.C.	Ricardo Salazar	SAN JUAN	rsalazar@trimadstx.com	956-688-8860		Civil Engineering Services, Project Management, Construction Management, Planning, Land Development, Subsurface Utility Engineering	, Yes	Yes
1742306680600 TRIPLE "D" PUMP CO. 1522374490300 Tec Excavation, Inc.	Tracy Love President - Twyla K Clutter	WACO MIDLAND	tlove@tripledpump.com tkc@tecexcavation.com	254-772-7623		Pump sales and service. MINOR STRUCTURES; UNDERGROUND AND UTILITY WORK 14302\$	Yes No	Yes Yes
	•					Commercial Construction; Parking Lots, Driveways, Underground Pipes (Utilities), Sidewalks, and Demolition Services/Storm Sewer, Waterline, Sanitary Lines, Construction of Building Pad, Grading and Leveling, and		
1455366440100 TexasChile Inc 1822495272300 Thomas 11 Development LLC	Pia Van Ryder JABBAR THOMAS	KINGWOOD Dallas	info@txchile.com Jabgconstruction@engineer.com	713-397-0230 469-781-7232		Ljme Stabilization of Parking Lot, Paring, Building Construction, (Not Otherwise Classified)	No No	Yes Yes
1463588200500 To-Mex Construction, LLC	Maribel Torres	Houston	tomexconstructionllc@outlook.com	713-283-8782	713-283-8782	Construction, Sewer and Storm Drain; Maintenance and Repair, Sewer and Storm Drain, Including Removal; Sewer Maintenance And Repair	No	Yes
1933056917900 Trinity Management Solutions, LLC	Contact Pedro	MISSION	TMS_RGV@yahoo.com	956-221-4101		Civil Contractors specializing in Earthwork, underground utilities, Concrete & Asphalt Paving, Sealcoating & Striping.	No	Yes
Underground Water Solutions Company, 1364777495200 Inc	, Zoila Benitez	Elgin	zoila@uwsco.net	512-278-9333	512-278-9333	Water and Sewer Line and Related Structures Construction Our company provides private utility location and Subsurface Utility	No	Yes
1841875969400 VOSBURG WELSH LLC	MATTHEW WELSH	SOUTHLAKE	MATTHEW.WELSH@VOSBURGWELSH.COM	214-205-4224		Engineering (SUE) services. utility coordination, ground penetrating radar, concrete scanning.  Certified Description: Concrete or asphalt paving (i.e., highway, road, street, public sidewalk). Note: Concrete or Asphalt, depending on the type of	No	Yes
1994981359600 Venemex Projects and Services, LLC	Nancy Jaimes	Katy	Venemex24@gmail.com	281-886-6761		material your subcontractors work with. Business Capabilities: Flooring Maintenance and Repair, Includin Heavy construction other than building construction and a special kind of	Yes	Yes
1203879401700 Vertex Contractors, LLC 1742955455700 Villaverde, Inc.	Erika R Ruiz RAMON VILLAVERDE	EL PASO EL PASO	erruiz@vertexcontractors.net ramon@villaverdeinc.com	915-591-6170 915-351-8822		trade construction. Selective demolition, earthwork, storm drain, underground utilities, site concrete and building concrete.  CONSULTING CIVIL ENGINEERING	No No	Yes Yes
1760541820500 W. A. Robbins Construction Co., Inc.	Wendell A. Robbins III	Houston	wendell3@warobbinsconstruction.com	713-644-5823	713-644-5422	Interior & Exterior Renovations, Concrete Construction, and Underground Utilities (cabling & fiber optics)	No	Yes
WELCH EXCAVATION & UTILITY 1522408948000 COMPANY, INC.	President - Janis Lee Welch	WINONA	welchexcavation@gmail.com	903-877-3528	903-877-3092	COMMERICAL SITEWORK, DEMOLITION, PAVING AND UTILITY WORKT Earthwork; Paving; Utility line construction, Water & Sewer line related	Yes	Yes
1571241153500 ZTEX CONSTRUCTION, INC. 1333307173900 Zentrix Construction	Joaquin Royo Diego Chavez	EL PASO Haltom City	AR@ZTEXCONSTRUCTION.COM contact@zentrixusa.com	915-591-6900 817-590-4472	915-591-6911	structure and construction, Highway, Street, and Industrial building constructionn, Concrete	Yes No	Yes Yes

Date: 2025/10/31 09:21:52

CMBL SUMMARY

Search Found 183 Vendors ,183 are Hubs , Includes 0 Inactive Vendors

Search Condition: SearchType=HUB's Only,Section1 Class Code=913,Section1 Item(s)=(45)

# Results for HUBs for 913-81: Maintenance and Repair, Sewer and Storm Drain, Including Removal

Vendor ID	Company Name	Contact Person	City	Email	Phone	Fax	Business Description	CMBL Status	HUB Status
Vendor 1D	Company Name	Oontact reison	Oity	Linat	riione	Tax	1st Construction Trades provides general contracting, construction	OF DE Status	110D Status
							management, and trade services for public sector projects, specializing in renovation, new construction, and facility upgrades for government and		
1333645360300	1ST CONSTRUCTION TRADES, LLC	Mike Jones	AUSTIN	cs@1stconstructiontrades.com	877-731-4135			Yes	Yes
							2GS, LLC specializes in the construction of paving and underground utility lines. This includes new and existing street work and all related		
1454338911900	2GS, LLC	Humberto Garcia	PENITAS	bgarcia@2gsllc.com	956-424-3414	956-683-6149	appurtenances for the installation of water, sewer and storm sewer lines.  We provide general contracting and complete project planning and	No	Yes
							management services. Our vast project portfolio covers everything from		
1461995281600	360 TXC. LLC	Tony LESTER	AUSTIN	dlester@360txc.com	512-229-6440	877-710-7474	1,000sqft interiors and renovations to 25,000sqft+ ground-up and coreshell buildouts.	No	Yes
		•		-			Telecommunication Underground Cable Laying (Voice, Data and Fiber		
1760648286100	A & A Cable Contractors, Inc.	Jennifer Soliz	Houston	aflores@aacable.com	281-469-2888	281-469-2885	Optics) Land Clearing, Excavation, Site Preparation, Grading and sloping, Trenching,	No	Yes
							Demolition, Storm drainage, Pond and lake development and dredging,		.,
	A&B EXCAVATION, LLC  A. C. Contracting Service, L.L.C.	Brandi Ward ARMANDO CONTRERAS	FORT WORTH MISSION	G	817-938-5913 956-683-5115	956-583-7539	Driveways and parking lots, Disaster clean up  EXCAVATION FOR UNDERGROUND buried CABLE and other UTILITIES.	No No	Yes Yes
4.45.400005.4000	A OF LINITED CONTRACTING	Alvin Own	DEE//// E		004 040 4745		Licensed Underground fire main Contractor Underground Utility contractor	Ma	V
1454220854200	ACE UNITED CONTRACTING	Alvin Cruz	BEEVILLE	aceunitedcontracting@yahoo.com	361-318-4715		Lift station piping repair contractor General construction & contract services provider that specializes in retrofit	No	Yes
1752966405800	ACUMEN ENTERPRISES	Wayne Boyter	DeSoto	wayne@acumen-enterprises.com	972-572-0701	972-572-0889	design-build construction and renovations Asphalt paving (i.e., highway, road, street, public sidewalk); Concrete paving	Yes	Yes
							(i.e., highway, road, street, public sidewalk); Poured Concrete Foundation	•	
1821847535000	AEX Construction, LLC	Mario Alonso	San Antonio	mario@aexconstruction.com	210-415-1444	210-637-6454	and Structure Contractors; Concrete breaking and cutting for demolition;  Demolition contractor; Foun	No	Yes
1021047333000	ALA CONSTRUCTION, LLC	Piano Atoriso	San Antonio	mano@acxconstraction.com	210-413-1444	210-037-0434	Demotition contractor, roan	NO	103
							Aftermath Structural Repair offers comprehensive residential and commercial services including, pier and polyurethane concrete foundation		
1475381421000	AFTERMATH STRUCTURAL REPAIR LLC	Travis Bennett	MAGNOLIA	info@aftermathrepair.com	281-815-0025	936-570-0377	repair, under  slab  sanitary  plumbing  leak  testing  and  repair,  and  root  barrier.	No	Yes
							Administration of Contracts: Summary of Work, Quality Control, Project Closeout, etc.; Airport Facility Construction; Airport Facility Maintenance		
							and Repair; Athletic Facility Construction; Athletic Facility Maintenance and		
1742899224600	AJ COMMERCIAL SERVICES, INC.	Rafalita Avalos	SAN ANTONIO	ravalos@ajcommserv.com	210-658-6113	210-653-6119	Repair; Building Construction plumbing residential and commercial services includes installation and	Yes	Yes
1472480553700	AL ROOTER PLUMBING, LLC	Cherie Manrique	SPRING	cherie.manrique@gmail.com	832-434-5936		maintenance	Yes	Yes
							Offering extensive construction equipment (excavators, cranes, bulldozers), advanced IT solutions (computers, routers, software), and a range of		
							medical equipment and supplies (scanners, surgical tools) for all		
	ALCYON GLOBAL LLC AMP CONSTRUCTORS, LLC	Contact Person Amy Morales	ARLINGTON AUSTIN	sales@alcyonglobal.com amy@moralesdevelopment.com	940-782-3080 512-709-0153		professional needs.  Addition, alteration and renovation, for-sale builders, industrial building		Yes Yes
	ARS CONSTRUCTION LLC	Jesus Prieto		Info@arsconstruct.com	832-782-7924			No	Yes
1262197773000	ASSOCIATED CONSTRUCTION PARTNERS LTD	OwnerJillian R Simpson	BOERNE	jill@acpartners.org	210-698-8714		Heavy, Water & Wastewater Plant Construction, Utility, Electrical, General Construction	Yes	Yes
1202107770000	TARRETO, LID.	Ownerman Wompson	DOLINE	Julian de la constant	210 000 07 14		we are a general contractor in building also roads and bridges.Lawn	100	103
1462061957800	All Materials Construction LLC	Lakeisha Brown	New Braunfels	allmaterialsconstruction@gmail.com	830-515-6623	830-302-7082	maintenance and Janitorial Cleaning, striping paving, painting fencing, concrete, roofing, floors	No	Yes
1402001007000	All rationals construction LES	Lakelona Brown	Now Braumete				Poured Concrete Foundation and Structure Contractors, Plumbing, Heating,	110	100
1050632857300	Alonso Excavation & Construction Co., In	justin hayes	San Antonio	info@alonsoserviceco.com	210-637-5287	210-637-6454	and Air-Conditioning Contractors and Excavation contractors.  General infrastructure company. Industrial Development. Energy	No	Yes
1831912371900	Antwi Industries, LLC	Peter Antwi	Richmond	antwi.industries@gmail.com	832-339-7603		Development Development	No	Yes
							GENERAL CONTRACTOR - REMODEL RESIDENTIAL & COMMERCIAL, FRAMING, DRYWALL, RENOVATIONS, ROOFING, ADDITIONS, PLUMBING,		
1542074052200	Armor Construction Co. Inc.	Hector LOYA	EL PASO	hector@armorconstruction.com	915-478-7744		DEMOLITION, WELDING, CONCRETE, PAINTING, ETC.	No	Yes
							To provide concrete, utility, sidewalk and heavy highway construction services. Firm also provide general construction and residential remodeling		
	Austin Constructors, LLC	Marcos Medrano	Austin	jenny@austinconstructors.com	512-386-8690		scopes.		Yes
1751774863200	Aztec Contractors Inc	Frank Spencer III	EL PASO	n.camarena@azteccontractors.com	915-342-7994	915-577-9683	General Contractors, Commercial, Federal, State & Local Government We are a civil and sitework contractor that performs earthwork, detention	No	Yes
							ponds, storm drainage, paving, concrete, etc. for new construction projects		
1834652611600	BALLEW CONSTRUCTION, LLC	Lena Ballew	KTY	Lena@BallewCon.com	832-748-5112	832-000-0000	as well as repairs.  Building Construction, Including General Contractors And Operative	No	Yes
1752686521100	•	Patricia Oaxaca	Aledo	ooaxaca@basecominc.com		817-483-2609	Builders, Electrical Contractor	No	Yes
1883708314800	BLS SERVICES	Brandi Smith	MAGNOLIA	bsmith@blsserv.com	281-831-9826		Fill Material, Land Clearing, Demolition, and Site Services  Construction Management, Water and Sewer Line/ Supplier of Corporate	No	Yes
	Bea Global Partners	Melanie Hutson	Katy	0 01	713-301-1695		Furniture and Finishing, Cleaning and Office Products and Supplies	No	Yes
	Bent Services, Inc. Brown Excavation & Utilities, LLC	Robert Bentivegna Bridgett Brown	New Braunfels San Antonio	rjb@bentplumbing.com bridgett@beutx.com			Plumbing contractor and plumbing service provider.  Water and Sewer Line and Related Structures Construction.	No No	Yes Yes
1800920788900	CALVO CONSTRUCTION, INC.	Juan CALVO	GRAPEVINE	jcalvo@calvoconstruction.com	817-394-3912	817-841-8789	Underground Utilities Construction	No	Yes
1742919890000	CEDA-TEX SERVICES INC.	Fred Odanga	CEDAR PARK	contact@cedatex.com	512-339-0155	512-339-2829	General construction. New construction, Site, drainage, Interior drywall, plumbing, electrical Painting, concrete work etc	Yes	Yes
							Heavy civil construction, turn key, earthwork, and utility infrastructure.		
1270920767900	CMD ENDEAVORS, INC.	Chris Dietrich	EL PASO	chris@cmdei.com	915-581-5900	915-975-8352	Other services include water, storm sewer, sewer, paving, subdivision, ponding and utilities maintenance.	No	Yes
	COASTAL BEND PROPERTY SOLUTIONS	DVAN DALAGIGG	CORRUG OLURIOTI	and the model was about O does it as an	004 050 7444		General Construction; Road maintenance; Solid Waste disposal/Dumpster	Ma	V
1872559384400 1861328327600	CONFORMANCE LLC	RYAN PALACIOS MIRZA FARJAD BAIG	CORPUS CHRISTI RICHARDSON		361-356-7444 214-430-8492		rental Engineering Consultant and Contractor		Yes Yes
							Demolition; Flat Concrete; Trucking; Erosion Control; Earthwork, Pre-		
1844408077600	CONSTRUCTION SIDEKICK LLC	Arian Figueroa	SPRING	constructionsidekicks@gmail.com	832-766-7039		Contruction; Site Clean-up, Post-Construction; Site Work; Construction; pipe installation; storm sewer; clearing & Grubbing	Yes	Yes
1272293470500	COPPERA, LLC	Sam Dowdy	TAYLOR	office@copperaco.com	512-365-1838	512-352-3989		No	Yes
1751991843100	COX CONCRETE CONTRACTORS, INC.	Brenda Jones	NACOGDOCHES	bjones@coxjones.com	936-564-6500	936-564-8242	Concrete Construction, General Construction, Construction Management, Design-Build, Architecture, Interior Design.	Yes	Yes
							Construction, General: Backfill Services, Digging, Ditching, Road Grading, Rock Stabilization, etc.; Construction, Sewer and Storm Drain; Construction,		
							Utility and Underground Projects; Maintenance and Repair, Sewer and Storm		
1742973892900	Campos Utilities, Inc.	Campos Richard	New Braunfels	rcamposutilitiesinc@msn.com	830-643-0015		Drain, Including Removal; Ma	No	Yes
1760591714900	Chief Solutions, Inc.	Tony Barrette	Houston	tinaf@chiefsolutionsinc.com	713-682-3231	713-682-3238	Sanitary sewer investigation studies by smoke testing, dye testing, manhole inspection, television inspection and line cleaning.	No	Yes
1202527727000	Concloud Contracting Company Inc	Tio Statem	Universal City	totatam@aanaland ina aam	210 225 4600	210 201 0005	Commercial building construction general contractors, Plumbing	No	Voo
120332//3/000	Copeland Contracting Company, Inc	Tia Statam	Universal City	tstatam@copeland-inc.com	210-225-4600	Z10-Z01-0002	Certified Description: Construction Services: civil site work, concrete, site	No	Yes
							utilities, firemains, watermains, duct banks, storm sewers, sanitary sewers,		
1453960586600	Cue Construction Services, LLC	Cynthia Dillard	Cleveland	cdillard@cueconstructionservices.com	281-495-8257	281-758-0904	earthwork, grading, stabilization via 3d model, GPS. Business Capabilities: Basins, Catch, Includin	No	Yes
19/2002250402	DAISVIITII ITIES I I C	Dajey Guamanasia	ALLEN	dajev@dajevutilitica com	A60 010 7400	070 070 0004	Installation/maintenance and repair of underground utilities (sewer, water, and storm drain)	Voc	Voc
1042902256100	DAISY UTILITIES LLC	Daisy Guamancela	ALLEN	daisy@daisyutilities.com	409-210-/100	ə/2-3/2-U631	and storm drain).  General Contracting, Project Management, Site Work, Concrete, Masonry,	Yes	Yes
	DECENT CONSTRUCTION COMPANY,	SVED A HACHMI	DI ANO	construction decent@gmail	21/ 0/0 5/40	000 000 0000	MEP, Damp Proofing, Caulking, Sealing, Fire Safing and Selective	No	Voc
1562589888500	DEVPRO COMMERCIAL CONTRACTORS,	SYED A HASHMI	PLANO	construction.decent@gmail.com	214-846-5113	000-000-0000	טכוווטנטנוטוו	No	Yes
1850633111700 1834676727200	INC FULCRUM CONTRACTING GROUP LLC	jeffrey dobbins ALEJANDRA JARAMILLO	Dallas EL PASO	- •	877-388-7761 915-892-9937	972-854-6731	Building construction.  Concrete, Rockwall, Earthwork	No Vas	Yes
	FUNK AND COMPANY	Alex Aguirre	EL PASO EL PASO	. ,		915-534-4409		Yes Yes	Yes Yes
120110/100700	Facilities Rehabilitation Inc.	German Ramirez	Austin	annette@facilitiesrehab.com	512-352-6035	512-252 6020	Sewer and water construction, plant construction, pump stations,	No	Yes
	Faith Utilities, L.L.C.	Tania Cervantes	Houston	tcfaithllc@gmail.com	281-760-7628	012 UUZ-UU30	Construction, Utility and Underground Projects; Utility Services, Water	No No	Yes
							Environmental Contractors, Excavation, Tank Removal, Drum Transportation, Soil Transportation & Disposal, Demolition, Hazardous		
	G.L. MORRIS ENTERPRISES, INC. DBA						Materials Handling, Treatment System Installation, Environmental and		
1752205887800	SUNBEL	Lance McClure	CARROLLTON	marla@sun-belt.com	972-492-5108	817-877-0428	Geotechnical Drilling	Yes	Yes

							General Contractor / Certified Construction Manager (CCM) who primarily works with land management and historical government agencies in all Regions within the State of Texas. Performs any type and size of project in		
1270296441700	G2 Contractors, LLC	Heather McGlasson	Mason	heather@g2contractors.com	817-739-6565		Texas.	No	Yes
1208869458800	GARY MCGUIRE DEVELOPMENT INC GRANCHELLI CIVIL CONSTRUCTION,	Gary McGuire	HOUSTON	gm@garymcguire51.com	713-539-2409	713-513-5545	Concrete finishing, patching, grouting, concrete rebar, rod busting and form setting. Architectural patching and materials supply.	No	Yes
1853479887300		James Granchelli	MCALLEN	jim@granchelliconstruction.com	956-928-1122	956-928-0322	Heavy civil, earthwork, utilities, concrete structures, roads, streets, bridges Excavation, concrete paving, installation of water lines, sanitary sewer lines,		Yes
1472961439700	GROD Construction LLC	Jessica Rodriguez	Boyd	grod@grodconstruction.com	682-302-3219	682-204-0191	storm drain lines, underground utilities, and masonry veneer.	No	Yes
1383884246900	HEAVY ROADWAY CONSTRUCTION SERVICES, LLC	Mario Alcantara Cano	CEDAR PARK	mario@heavyroadway.com	512-567-8710		Firm provides highway construction services. Excavation and demolition services, and site clean-up.  Huma Construction and Procurement LLC provides construction management, general contracting, and procurement services, focusing on	No	Yes
4004400050000	HUMA CONSTRUCTION AND		DDIFT. VO OD		0 00 050		project oversight, material sourcing, and sustainable building practices for	v	.,
1994430659600 1752481962400	PROCUREMENT LLC IBARRA Consulting Engineers, Inc	Huma Ahmad Abadi Raquel Ibarra	DRIFTWOOD Dallas	ahmadabadihuma@gmail.com ibarra@ibarraengineers.com	214-664-6549 214-219-1030	214-219-1035	public and private sector projects. Engineering Services	Yes No	Yes Yes
1271010214100	INTEGRATED ENVIRONMENT LLC	Vanessa Jones	AUSTIN	jimmy@ieinc.us	512-305-3884	512-450-3483	Water Supply and Irrigation Systems Independence Heights Construction provides end-to-end construction	Yes	Yes
1862961903400	Independence Heights Construction & Prop	Brandon Yarbrough	Houston	b.j.yarbrough15@gmail.com	281-687-3871		services from remodeling/renovation to full construction of residential and commercial buildings.  We perform many waterline underground utilities, concrete paving and	No	Yes
1383808023500	J. RIVAS CONSTRUCTION LLC	Jorge A. Rivas	Houston	j.rivasconst@yahoo.com	346-401-7105		repair, sanitary and storm sewer new and existing, excavation and earth work, drainage and erosion control	No	Yes
				,			We are a Site Utility Contractor for Residential, Commercial and Public works. We specialize in Storm, Sanitary and Water Underground Site Utilities. We are Fire Underground License with TX Fire Marshal and ROW		
1851641068700	JD UNDERGROUND SOLUTIONS LLC	Julio Ruiz	LEANDER	jdundergroundsolutions@gmail.com	512-647-8109		City of Austin License Contractor.  Demolition, earthwork, concrete foundations, structural concrete, curb &	Yes	Yes
	JON TUCKER CONSTRUCTION, LTD. JR Compass LLC	ALLISON TUCKER Jesse Macias	BRYAN El Paso	office@jontuckerconstruction.com jrcompass.sa@gmail.com	979-589-3471 210-782-0622	979-589-1009	gutters, site concrete, concrete sawcutting Heavy Highway Construction & Maintenance. My goal is to assist your entity in the procurement of products in a	No No	Yes Yes
1993598560600	K3 SALES AND SERVICES LLC	Jaclyn Hernandez	PECOS	admin@k3salesandservices.com	432-940-4813		professional and effective manner. I do my best to go above and beyond to make sure each transaction is successful.	Yes	Yes
	KIESCHNICK GENERAL CONTRACTORS,					070 000 5044	COMMERCIAL GENERAL CONTRACTOR SPECIALIZING IN SITEWORK &		
1202112296000 1208072757600		DANA KIESCHNICK Amanda Kocurek	WELLBORN BANQUETE	dana@kieschnickgc.com Amanda@KLlearthmovers.com	979-690-0710 361-500-2663		UNDERGROUND UTILITIES Heavy construction.	No Yes	Yes Yes
1463931587900	L CONTRACTORS LLC	Colby Leoni	AUSTIN	lcontractorsllc@gmail.com	810-869-2543		Specialized Freight (except Used Goods) Trucking, Local. SW3P, Mass Excavation, Grading, Embankments, Road Improvements, Soil	Yes	Yes
							Stabilization, Ponds, Lots Foundations, Underground Utilities, Water mains, Sewer Mains, Storm Mains, Underground Detention systems, Concrete, Civil		
1993410890300	Lone Star Civil, LLC	Veronica Ovalle	San Antonio	David@lonestarcivil.com	210-331-7904		Concrete work, Sidewalks,	No	Yes
							Engineering Consulting; Program/Project/ Construction Mgmt; Rehab & Improvement of Infrastructures/Engineering Services, General Management		
1470957150000	MADERO Engineers & Constructors,	Frank Madero	Houston	frank@madero.net	281-610-0367		Consulting Services & Project Management/Repair of Metal and Concrete Structures/Coating/ FRP Design Calculations	No	Yes
		Mario Carlin	ROUND ROCK	MARIOCARLIN@AOL.COM		512-417-7495	Heavy Construction other than Building Contracts	No	Yes
1743003712100	MARS Industries, LLC	Alvino Rosales	Cedar Creek	arosales@marsindustries.us	512-629-1203		Water and waste water and pumping services.  Air Conditioners Systems, Commercial and Industrial, Including Parts and	No	Yes
	MONANDA QUOTOM OFFICIORO						Accessories, (Not Otherwise Classified); Air Conditioners: Controlled		
1742529736700	MCNAMARA CUSTOM SERVICES, INCORPORATED	Erin McNamara Clark	WACO	erin@acandplumbing.com	254-836-4304	254-836-4222	Environment, Computer Rooms, etc., Including Parts and Accessories, (Not Otherwise Classified); Air Conditionin	Yes	Yes
1205250740200	MELA CONTRACTING, INC.	PresidentLeopoldo R Mendoza	RHOME	paul@melacontracting.com	940-389-5792		Construction of Municipal Projects including Water/Wastewater Treatment Facilities, Uilities, Pump Stations and Lift Stations.	No	Yes
	MIDAS CONTRACTORS LLC	Nelso Molina	LAREDO	nelso@midascontractors.com	956-231-9142	0,2 0., 0202	General Construction	Yes	Yes
							Addition, alteration and renovation, general contractors, industrial building (except warehouses); Construction management, commercial and		
1263344612000	MILCON Construction, LLC	Armando Aranda	San Antonio	rocky@milconco.com	726-202-3950	210-568-2772	institutional building; All Other Specialty Trade Contractors General Contractors specializing in remodeling and new construction.	No	Yes
							Scope of work includes any and all phases of construction including		
1742890583400	MLP Ventures Inc.	Liborio Perez	Von Ormy	mlp@att.net	210-623-8172		design/build, project management, quality control, and specific trade construction (arch, mech, elect work).	No	Yes
1455317100100	MunCor, LLC	Ramiro, III Munoz	Corpus Christi	ram@munozengrg.com	361-946-4848	361-265-0562	ENGINEERING SERVICES, TOPOGRAPHIC SURVEYING AND DRAFTING SERVICES	No	Yes
1331107017400	Myers Concrete Construction, LP	Nicole Parker	Wimberley	charlene@myersconcrete.com	512-847-8000	512-847-3831	Concrete/Asphalt Construction material, medical, dental supply, IT related items, office supply, rebar, pre-cast supplier, promotional, embroidery, silk screen. We also provide professional services in mediation, arbitration and	Yes	Yes
1820633437900	NPPC CONSULTING LLC	Clinton Eastep	DALLAS	clint@nppc.biz	214-435-4194		investigations.	Yes	Yes
1900279558100	NUFENCE & WOOD, LLC	Kareem Evans	LITTLE ELM	info@nufence.com	469-767-3981		Services include construction, maintenance & repair of Concrete, Earthwork, Fencing, Patio Covers/Arbors & Utilities.	No	Yes
1472760263400	North Texas Fab, LLC.	John Barnett	RENO	jbarnett@ntisparis.com	903-784-7079	903-784-6272	Industrial welding & fabrication; HVAC, mechanical & plumbing installation. OSS provides safety management consulting in the areas (1) OSHA 10/30	Yes	Yes
							hour Training and safety awareness i.e. Flagger, CPR, Development of		
1465498237100	OCCUPATIONAL SAFETY SOLUTIONS	Bradford Holman	ELGIN	bholman@occupationalsafetysolutions.com	512-686-1381		written safety programs, conducting site safety audits, air monitoring and sale of safety supplies.	Yes	Yes
	OPEN PRAIRIE PATRIOT ENTERPRISES						Commercial and Institutional Building Construction. Construction of non-residential buildings, including new construction, additions, alterations,		
1991473071800	LLC	Enrique Costas	WEATHERFORD	partners@op2ellc.com	540-226-0605		maintenance, and repairs.	Yes	Yes
1752467447400	Omega Contracting, LLC	Luis Spinola	DALLAS	ksmith@azteca-omega.com	214-878-2955		Industrial Building Construction Building Construction, Site Construction, Rehab, Concrete, Steel,	No	Yes
1270963759400	OnSite Contracting, LLC	Benny Ximenez	San Antonio	lois@onsite-contracting.com	210-472-2345		Renovations Heavy civil sitework construction, earthwork, paving, underground utilities,	No	Yes
1332760312500	PERKINS CIVIL LLC	Vanessa Perkins	MAGNOLIA	vperkins@perkinscivil.com	713-837-7850		soil improvement.  Project Management Services & Business Support Services (Except	Yes	Yes
	PMG PROJECT MANAGEMENT GROUP,						Accounting Services and Auditing)/Energy Efficiency Inspections(Home) (Home Rater Services)/Construction Mgmt. & Underground Utility		
1800117812000	·	Vladimir Naranjo	HOUSTON	vladimirnaranjo@pmgunited.com	281-802-0746	713-880-5186	Construction	No	Yes
1883162025900	PRECISION CIVIL, LLC	Regina Wilson	TROUP	rwilson@precisioncivil.com	903-316-4806		Earthwork, underground utilities including water, sanitary sewer and storm sewer, and concrete	Yes	Yes
	PRECISION SITE SERVICES, LLC	Delaina M Lewis		dlewis@precisionsiteservices.com			Cast in Place Concrete	No	Yes
1/55/0/050/00	THE SIGNATURE SERVICES, EES	Detaina M Lewis	HOUSTON	diewis@precisionsiteservices.com	281-580-1432		Mater Masternator Transfer and June 1, 1 ding Dune ing Otation   Capilities		
1433404939400							Water, Wastewater Treatment (including Pumping Station) Facilities Maintenance, Construction Management, Inspection & Assessment.	No	Vac
	PROTECH GROUP LLC	Correy Woods	HOUSTON	correy.woods@protechgroupllc.com	713-446-7794		Maintenance, Construction Management, Inspection & Assessment. Facilities Support PROGRAM/CONSTRUCTION MANAGEMENT, ENGINEERING DESIGN,	No	Yes
1752292199200						214-634-0097	Maintenance, Construction Management, Inspection & Assessment. Facilities Support PROGRAM/CONSTRUCTION MANAGEMENT, ENGINEERING DESIGN, Specialty Inspection and INFORMATION Technology We provide general construction such as interior and exterior demolition,	No	Yes Yes
	PROTECH GROUP LLC	Correy Woods	HOUSTON	correy.woods@protechgroupllc.com	713-446-7794	214-634-0097	Maintenance, Construction Management, Inspection & Assessment. Facilities Support PROGRAM/CONSTRUCTION MANAGEMENT, ENGINEERING DESIGN, Specialty Inspection and INFORMATION Technology We provide general construction such as interior and exterior demolition, irrigation, drywall installation and repair, fencing, flooring, land clearing and grading	No	
1852463148000	PROTECH GROUP LLC Paragon Project Resources, Inc.	Correy Woods William Correa	HOUSTON Dallas	correy.woods@protechgroupllc.com william.correa@2paragon.com	713-446-7794 214-634-7060	214-634-0097	Maintenance, Construction Management, Inspection & Assessment. Facilities Support PROGRAM/CONSTRUCTION MANAGEMENT, ENGINEERING DESIGN, Specialty Inspection and INFORMATION Technology We provide general construction such as interior and exterior demolition, irrigation, drywall installation and repair, fencing, flooring, land clearing and	No	Yes
1852463148000 1464458663900	PROTECH GROUP LLC  Paragon Project Resources, Inc.  Pro Construction Texas LLC	Correy Woods William Correa Brian Williams	HOUSTON  Dallas  Houston	correy.woods@protechgroupllc.com william.correa@2paragon.com txproconstruction1@gmail.com	713-446-7794 214-634-7060 832-272-9676 210-896-8711	214-634-0097	Maintenance, Construction Management, Inspection & Assessment. Facilities Support PROGRAM/CONSTRUCTION MANAGEMENT, ENGINEERING DESIGN, Specialty Inspection and INFORMATION Technology We provide general construction such as interior and exterior demolition, irrigation, drywall installation and repair, fencing, flooring, land clearing and grading Engineering consulting services, Environmental engineering services, Site selection consulting services, Environmental consulting services, Erosion control services. HEAVY EQUIPMENT, CONCRETE, ASPHALT, ROAD WORK, SITEWORK &	No No	Yes Yes
1852463148000 1464458663900	PROTECH GROUP LLC  Paragon Project Resources, Inc.  Pro Construction Texas LLC  Q & A Diversified, LLC  R.S. PARKER CONSTRUCTION, LLC	Correy Woods William Correa Brian Williams Hilda Quinones	HOUSTON  Dallas  Houston  San Antonio	correy.woods@protechgroupllc.com william.correa@2paragon.com txproconstruction1@gmail.com hildaq@qnadiversified.com	713-446-7794 214-634-7060 832-272-9676 210-896-8711	214-634-0097 210-000-0000 361-289-2413	Maintenance, Construction Management, Inspection & Assessment. Facilities Support PROGRAM/CONSTRUCTION MANAGEMENT, ENGINEERING DESIGN, Specialty Inspection and INFORMATION Technology We provide general construction such as interior and exterior demolition, irrigation, drywall installation and repair, fencing, flooring, land clearing and grading Engineering consulting services, Environmental engineering services, Site selection consulting services, Environmental consulting services, Erosion control services. HEAVY EQUIPMENT, CONCRETE, ASPHALT, ROAD WORK, SITEWORK & EXCAVATION Servicing Texas in Highway, Street, and Bridge Construction, Demolition, Excavation, Site Work, Underground Utilities, Reinforced Concrete Pipes,	No No Yes	Yes Yes
1852463148000 1464458663900	PROTECH GROUP LLC  Paragon Project Resources, Inc.  Pro Construction Texas LLC  Q & A Diversified, LLC  R.S. PARKER CONSTRUCTION, LLC  RED DIRT ROAD AND BRIDGE	Correy Woods William Correa Brian Williams Hilda Quinones	HOUSTON  Dallas  Houston  San Antonio	correy.woods@protechgroupllc.com william.correa@2paragon.com txproconstruction1@gmail.com hildaq@qnadiversified.com	713-446-7794 214-634-7060 832-272-9676 210-896-8711	214-634-0097 210-000-0000 361-289-2413 830-326-6015	Maintenance, Construction Management, Inspection & Assessment. Facilities Support PROGRAM/CONSTRUCTION MANAGEMENT, ENGINEERING DESIGN, Specialty Inspection and INFORMATION Technology We provide general construction such as interior and exterior demolition, irrigation, drywall installation and repair, fencing, flooring, land clearing and grading Engineering consulting services, Environmental engineering services, Site selection consulting services, Environmental consulting services, Erosion control services. HEAVY EQUIPMENT, CONCRETE, ASPHALT, ROAD WORK, SITEWORK & EXCAVATION Servicing Texas in Highway, Street, and Bridge Construction, Demolition, Excavation, Site Work, Underground Utilities, Reinforced Concrete Pipes, Concrete, Paving, Traffic Lights, Trucking, Rigging. Garbage and Trash Removal.	No No Yes	Yes Yes
1852463148000 1464458663900 1943428306500 1742522182100	PROTECH GROUP LLC  Paragon Project Resources, Inc.  Pro Construction Texas LLC  Q & A Diversified, LLC  R.S. PARKER CONSTRUCTION, LLC  RED DIRT ROAD AND BRIDGE	Correy Woods William Correa Brian Williams Hilda Quinones Rodney S Parker	HOUSTON  Dallas  Houston  San Antonio  CORPUS CHRISTI	correy.woods@protechgroupllc.com william.correa@2paragon.com  txproconstruction1@gmail.com  hildaq@qnadiversified.com  danna.syma@rsparkerconstruction.com	713-446-7794 214-634-7060 832-272-9676 210-896-8711 361-289-0222	214-634-0097 210-000-0000 361-289-2413 830-326-6015	Maintenance, Construction Management, Inspection & Assessment. Facilities Support PROGRAM/CONSTRUCTION MANAGEMENT, ENGINEERING DESIGN, Specialty Inspection and INFORMATION Technology We provide general construction such as interior and exterior demolition, irrigation, drywall installation and repair, fencing, flooring, land clearing and grading Engineering consulting services, Environmental engineering services, Site selection consulting services, Environmental consulting services, Erosion control services. HEAVY EQUIPMENT, CONCRETE, ASPHALT, ROAD WORK, SITEWORK & EXCAVATION Servicing Texas in Highway, Street, and Bridge Construction, Demolition, Excavation, Site Work, Underground Utilities, Reinforced Concrete Pipes, Concrete, Paving, Traffic Lights, Trucking, Rigging. Garbage and Trash	No No Yes No	Yes Yes Yes
1852463148000 1464458663900 1943428306500 1742522182100 1800345488300	PROTECH GROUP LLC  Paragon Project Resources, Inc.  Pro Construction Texas LLC  Q & A Diversified, LLC  R.S. PARKER CONSTRUCTION, LLC  RED DIRT ROAD AND BRIDGE CORPORATION  REMOLINO, INC. RHYNER CONSTRUCTION SERVICES,	Correy Woods William Correa Brian Williams Hilda Quinones Rodney S Parker Kristoffer Gonzalez OwnerJoel L Garcia	HOUSTON  Dallas  Houston  San Antonio  CORPUS CHRISTI  NEW BRAUNFELS  Mustang Ridge	correy.woods@protechgroupllc.com william.correa@2paragon.com  txproconstruction1@gmail.com  hildaq@qnadiversified.com  danna.syma@rsparkerconstruction.com  REDDIRTRBC@GMAIL.COM  Joel@bcsaustin.com	713-446-7794 214-634-7060 832-272-9676 210-896-8711 361-289-0222 830-326-6015 512-454-9090	214-634-0097 210-000-0000 361-289-2413 830-326-6015 512-295-0335	Maintenance, Construction Management, Inspection & Assessment. Facilities Support PROGRAM/CONSTRUCTION MANAGEMENT, ENGINEERING DESIGN, Specialty Inspection and INFORMATION Technology We provide general construction such as interior and exterior demolition, irrigation, drywall installation and repair, fencing, flooring, land clearing and grading Engineering consulting services, Environmental engineering services, Site selection consulting services, Environmental consulting services, Erosion control services. HEAVY EQUIPMENT, CONCRETE, ASPHALT, ROAD WORK, SITEWORK & EXCAVATION Servicing Texas in Highway, Street, and Bridge Construction, Demolition, Excavation, Site Work, Underground Utilities, Reinforced Concrete Pipes, Concrete, Paving, Traffic Lights, Trucking, Rigging. Garbage and Trash Removal. Commercial Turn-key Concrete Structures Including Multi-Story, Schools, Banks, Retail Stores, Medical Facilities, Site Improvements ASPHALT; EARTHWORK, BASE AND SUBBASE; HAULING; LANDSCAPING;	No No Yes No Yes No	Yes Yes Yes Yes Yes
1852463148000 1464458663900 1943428306500 1742522182100 1800345488300 1742931375600 1204104213100	PROTECH GROUP LLC  Paragon Project Resources, Inc.  Pro Construction Texas LLC  Q & A Diversified, LLC  R.S. PARKER CONSTRUCTION, LLC  RED DIRT ROAD AND BRIDGE CORPORATION  REMOLINO, INC. RHYNER CONSTRUCTION SERVICES,	Correy Woods William Correa Brian Williams Hilda Quinones Rodney S Parker Kristoffer Gonzalez	HOUSTON  Dallas  Houston  San Antonio  CORPUS CHRISTI  NEW BRAUNFELS	correy.woods@protechgroupllc.com william.correa@2paragon.com  txproconstruction1@gmail.com  hildaq@qnadiversified.com  danna.syma@rsparkerconstruction.com	713-446-7794 214-634-7060 832-272-9676 210-896-8711 361-289-0222	214-634-0097 210-000-0000 361-289-2413 830-326-6015 512-295-0335	Maintenance, Construction Management, Inspection & Assessment. Facilities Support PROGRAM/CONSTRUCTION MANAGEMENT, ENGINEERING DESIGN, Specialty Inspection and INFORMATION Technology We provide general construction such as interior and exterior demolition, irrigation, drywall installation and repair, fencing, flooring, land clearing and grading Engineering consulting services, Environmental engineering services, Site selection consulting services, Environmental consulting services, Erosion control services. HEAVY EQUIPMENT, CONCRETE, ASPHALT, ROAD WORK, SITEWORK & EXCAVATION Servicing Texas in Highway, Street, and Bridge Construction, Demolition, Excavation, Site Work, Underground Utilities, Reinforced Concrete Pipes, Concrete, Paving, Traffic Lights, Trucking, Rigging. Garbage and Trash Removal. Commercial Turn-key Concrete Structures Including Multi-Story, Schools, Banks, Retail Stores, Medical Facilities, Site Improvements	No No Yes No	Yes Yes Yes Yes

							(Registered Professional Engineer), Commercial Building Construction		
							including Labs, Underground Utilities (water, sewer, gas, lift stations, etc),		
1743061738500	RYCON E&C, LLC	Rey C Ybarra	KINGSVILLE	ryconec@gmail.com	361-455-7651	361-595-4843	Plumbing, Electrical, & Foundations.	No	Yes
1834189431100	RYMARH CORPORATION	Elda Hernandez	LEANDER	rymarhcorporation@gmail.com	512-998-5877		Construction General Contractor Construction Management	Yes	Yes
							welding services, excavating, road blading, roustabout services, pipeline		
							and power washing services, herbicide spraying, heavy/specialty		
1883692587700	Ravens Field Service LLC	Rosa Reyes	Carrizo Springs	ravensfieldservice@gmail.com	830-876-6416		construction, hot shot service	Yes	Yes
1202140716300	SANTA CLARA CONSTRUCTION LTD	Carmen Gasca	AUSTIN	edson.ferreira@sccaustin.com	512-250-8310	512-250-8371	Heavy Construction other than Building Contracts	No	Yes
							General contractor. Specializing in Design/build JOC. Experienced Utility		
1205217354400	SKE Construction, LLC	Shelly A. Eberhart	Cypress	shelly@ske1.net	281-585-4100	281-585-5707	Rehab/Install, Concrete replace, Fencing, Site Restoration	No	Yes
							COMMERICAL PLUMBING AND SITE UNDERGROUND UTILITIES - WATER,		
1331034875300	SSP Industries, LP	President - Lana R Shelton	Killeen	Mmiller@ssp-ind.com	254-699-2115	254-554-8039	SEWER & STORM	No	Yes
							Superior Equipment Solutions is a single source company with three		
							divisions specializing in all types of dirt work, civil service work, heavy		
1934263600800	SUPERIOR EQUIPMENT SOLUTIONS	Sarah Lappin	MOUNT VERNON	superiorequipment23@gmail.com	903-588-3250		equipment rental and deiseal mechanics.	Yes	Yes
	Southern Post Construction, L.L.C.	Amber Mear		info@spcrgv.com	956-605-2117		Building Construction	No	Yes
	·						Underground Utilities Including Manhole Rehabs, Lift Station Rehabs,		
1271775672500	Southern Trenchless Solutions LLC	Ramon Closner	Weslaco	ramon@southerntrenchless.com	956-744-2600		Protective Coatings, Sewer Pipe Cleaning, Fiberglass Inserts	No	Yes
	Stone Demolition LLC			_	469-553-9777		6, 6, 6, 6, 6, 6, 6, 6, 6,	No	Yes
							SITE CIVIL CONSTRUCTION - REINFORCED CONCRETE PAVEMENT, CURB		
	TAO Industries Inc dba HAWK						AND GUTTER, SIDEWALKS, DRIVEWAYS, ADA RAMPS, STAMPED COLORED		
	Construction	Jorge Ojeda	El Paso	JOJEDA@HAWKTX.COM	915-526-9116		CONCRETE, INLETS, MANHOLES, SLABS	Yes	Yes
12000-1000000	Construction	Joige Ojeda	200	7072B/1@11/1/1/1/1/0011	010 020 0110		Repair and Rehabilitation of Bayous and Canals, Restoration of Dredging	100	100
1824979867100	TEXAS DEWATERING, LLC	Carl Fromen	HOUSTON	info@texasdewatering.com	936-246-3016		Placement Areas	Yes	Yes
1024070007100	TEXTO BETWITE HITO, LEG	Gartifolileli	HOODION	into & to Auducting.com	000 240 0010		General Construction, sitework, demolition, concrete, carpentry, drywall,	103	103
192181/372500	TEXAS PATRIOT CONTRACTING LLC	Nicholas Lesko	ROUND ROCK	txpatcont@gmail.com	737-226-8825		painting, landscaping services	Yes	Yes
	Tec Excavation, Inc.	President - Twyla K Clutter	MIDLAND	tkc@tecexcavation.com		132-687-2931	MINOR STRUCTURES; UNDERGROUND AND UTILITY WORK 14302\$	No	Yes
	Thomas 11 Development LLC	JABBAR THOMAS	Dallas	_	469-781-7232	432-007-2334	Building Construction, (Not Otherwise Classified)	No	Yes
1022493272300	momas 11 Development LLG	JABBAN ITTOMAS	Dallas	Jabgeonstruction@engineer.com	409-701-7232		Construction, Sewer and Storm Drain; Maintenance and Repair, Sewer and	INO	163
1/62500200500	To-Mex Construction, LLC	Maribel Torres	Houston	tomexconstructionllc@outlook.com	712 202 0702	712 202 0702	Storm Drain, Including Removal; Sewer Maintenance And Repair	No	Yes
1403360200300	10-1-lex Construction, LLC	Platibet fortes	Houston	tomexconstructionace@odatoox.com	/13-203-0/02		Asphalt roof shingle installation; Copper roofing installation; Corrugated	INO	163
							metal roofing installation; Low slope roofing installation; Roll roofing		
							installation; Roof membrane installation; Roof painting, spraying, or coating;		
1205040170200	Topside Contracting, LLC	Jorny Fornandoz	San Antonio	Cabriel Hernandez@tonsidecontracting com	210-438-1030	210 420 1011		Yes	Yes
1205946176500	Topside Contracting, LLC	Jerry Fernandez	San Antonio	Gabriel.Hernandez@topsidecontracting.com	210-430-1030		Roofing contractors; Roofin  Civil Contractors appointing in Earthwork, underground utilities. Concrete	162	162
1022056017000	Trinity Management Solutions, LLC	Contact Pedro	MISSION	TMS DCV@yahaa com	956-221-4101		Civil Contractors specializing in Earthwork, underground utilities, Concrete & Asphalt Paving, Sealcoating & Striping.	No	Yes
	-	Contact Pedro	MISSION	TMS_RGV@yahoo.com	956-221-4101		& Aspiratt Paving, Seatcoating & Striping.	No	162
	Underground Water Solutions Company,	Zoila Danitaz	Flain	zoila@uwaaa not	E10 070 0000	E10 070 0000	Water and Cower Line and Deleted Structures Construction	No	Voo
1364777495200	IIIC	Zoila Benitez	Elgin	zoila@uwsco.net	512-278-9333		Water and Sewer Line and Related Structures Construction	No	Yes
							Our company provides private utility location and Subsurface Utility		
4044075000400	VOORURO WELCHILLO	MATTHEMANACION	COLITIUME	MATTUEN WELCHOVOORUROWELCH OOM	04.4.005.4004		Engineering (SUE) services. utility coordination, ground penetrating radar,	NI-	V
18418/5969400	VOSBURG WELSH LLC	MATTHEW WELSH	SOUTHLAKE	MATTHEW.WELSH@VOSBURGWELSH.COM	214-205-4224		5	No	Yes
							Certified Description: Concrete or asphalt paving (i.e., highway, road, street,		
							public sidewalk). Note: Concrete or Asphalt, depending on the type of		
1001001050000	V			V 040 - 1	004 000 0704		material your subcontractors work with. Business Capabilities: Flooring	V	
1994981359600	Venemex Projects and Services, LLC	Nancy Jaimes	Katy	Venemex24@gmail.com	281-886-6761		• •	Yes	Yes
							Heavy construction other than building construction and a special kind of		
							trade construction. Selective demolition, earthwork, storm drain,		.,
1203879401700	Vertex Contractors, LLC	Erika R Ruiz	EL PASO	erruiz@vertexcontractors.net	915-591-6170		underground utilities, site concrete and building concrete.	No	Yes
470054455555		NA			<b>7.0</b> 6.1		Interior & Exterior Renovations, Concrete Construction, and Underground		
1/60541820500	W. A. Robbins Construction Co., Inc.	Wendell A. Robbins III	Houston	wendell3@warobbinsconstruction.com	/13-644-5823	/13-644-5422	Utilities (cabling & fiber optics)	No	Yes
							Earthwork; Paving; Utility line construction, Water & Sewer line related		
							structure and construction, Highway, Street, and Industrial building		
1571241153500	ZTEX CONSTRUCTION, INC.	Joaquin Royo	EL PASO	AR@ZTEXCONSTRUCTION.COM	915-591-6900	915-591-6911	constructionn, Concrete	Yes	Yes

General Contractor: Areas of expertise include Design & Build Projects

Date: 2025/10/31 09:22:01

CMBL SUMMARY

Search Found 121 Vendors ,121 are Hubs , Includes 0 Inactive Vendors

Search Condition: SearchType=HUB's Only,Section1 Class Code=913,Section1 Item(s)=(81)

# Results for HUBs for 913-91: Maintenance and Repair, Wastewater Treatment Plant

Vendor ID Company Name	Contact Person	City	Email	Phone	Fax	Business Description	CMBL Status	HUB Status
						1st Construction Trades provides general contracting, construction		
						management, and trade services for public sector projects, specializing in renovation, new construction, and facility upgrades for government and		
1333645360300 1ST CONSTRUCTION TRADES, LLC	Mike Jones	AUSTIN	cs@1stconstructiontrades.com	877-731-4135		institutional clients.  We provide general contracting and complete project planning and	Yes	Yes
						management services. Our vast project portfolio covers everything from 1,000sqft interiors and renovations to 25,000sqft+ ground-up and core-		
1461995281600 360 TXC, LLC	Tony LESTER	AUSTIN	dlester@360txc.com	512-229-6440	877-710-7474	shell buildouts.	No	Yes
1760648286100 A & A Cable Contractors, Inc.	Jennifer Soliz	Houston	aflores@aacable.com	281-469-2888	281-469-2885	Telecommunication Underground Cable Laying (Voice, Data and Fiber Optics)	No	Yes
						Provides a combination of services, such as janitorial, maintenance, trash disposal, guard and security, landscaping, reception, laundry, and related		
1990793000200 ABX Industries, LLC	Noma Aghonifo	Venus	noma@abxindustries.com	817-325-9465		facilities operations support services. We also advice and assist on safety and environmental issues.	No	Yes
	Noma Agbonifo					Licensed Underground fire main Contractor Underground Utility contractor	NO	
1454220854200 ACE UNITED CONTRACTING	Alvin Cruz	BEEVILLE	aceunitedcontracting@yahoo.com	361-318-4715		Lift station piping repair contractor  General construction & contract services provider that specializes in retrofit	No	Yes
1752966405800 ACUMEN ENTERPRISES	Wayne Boyter	DeSoto	wayne@acumen-enterprises.com	972-572-0701	972-572-0889	design-build construction and renovations	Yes	Yes
						Aftermath Structural Repair offers comprehensive residential and		
1475381421000 AFTERMATH STRUCTURAL REPAIR LLC	Travis Bennett	MAGNOLIA	info@aftermathrepair.com	281-815-0025	936-570-0377	commercial services including, pier and polyurethane concrete foundation repair, under slab sanitary plumbing leak testing and repair, and root barrier.	No	Yes
						Offering extensive construction equipment (excavators, cranes, bulldozers), advanced IT solutions (computers, routers, software), and a range of		
						medical equipment and supplies (scanners, surgical tools) for all		.,
1842948224500 ALCYON GLOBAL LLC	Contact Person	ARLINGTON	sales@alcyonglobal.com	940-782-3080		professional needs. maintain vacant properties, fencing, commercial & residential cleaning,	Yes	Yes
1933615179000 ALL ABOARD CONTRACTORS	Shante Kelley	ROSHARON	shantekelley@allaboardcontractors.com	832-272-0861		demolition, concrete and dirt work, power washing and perform preventative maintenance	No	Yes
1463084640100 AMP CONSTRUCTORS, LLC	Amy Morales	AUSTIN	amy@moralesdevelopment.com	512-709-0153		Addition, alteration and renovation, for-sale builders, industrial building	No	Yes
1933658342200 ARS CONSTRUCTION LLC ASSOCIATED CONSTRUCTION	Jesus Prieto	SOUTH HOUSTON	Info@arsconstruct.com	832-782-7924		Concrete, Asphalt, and Utility Line Services Heavy, Water & Wastewater Plant Construction, Utility, Electrical, General	No	Yes
1262197773000 PARTNERS, LTD.	OwnerJillian R Simpson	BOERNE	jill@acpartners.org	210-698-8714	210-698-8712	Construction we are a general contractor in building also roads and bridges.Lawn	Yes	Yes
						maintenance and Janitorial Cleaning, striping paving, painting		
1462061957800 All Materials Construction LLC	Lakeisha Brown	New Braunfels	allmaterialsconstruction@gmail.com	830-515-6623	830-302-7082	fencing,concrete,roofing,floors General infrastructure company. Industrial Development. Energy	No	Yes
1831912371900 Antwi Industries, LLC	Peter Antwi	Richmond	antwi.industries@gmail.com	832-339-7603		Development WASTEWATER TREATMENT PLANTS, ON-SITE SEWAGE FACILITY AND UTILITY	No	Yes
						INSTALLATION, PUBLIC WATER SYSTEM, WATER FILTRATION SYSTEMS, LIFT		
1742981557800 Aquatech Septic & Underground, LLC 1742696035100 Aus-Tex Sandblasting & Coating, Inc.	OWNERDAVID M RICHTER Hubert Garcia	CANUTILLO Del Valle	aquatech1997@sbcglobal.net navellgarcia@yahoo.com	915-877-4790 512-243-0274	915-877-3842	STATIONS, PLUMBING. SANDBLASTING AND PROTECTIVE COATING APPLICATIONS	No No	Yes Yes
						To provide concrete, utility, sidewalk and heavy highway construction services. Firm also provide general construction and residential remodeling		
1262840040500 Austin Constructors, LLC	Marcos Medrano	Austin	jenny@austinconstructors.com	512-386-8690	512-386-8695	scopes.	No	Yes
1751774863200 Aztec Contractors Inc	Frank Spencer III	EL PASO	n.camarena@azteccontractors.com	915-342-7994	915-577-9683	General Contractors, Commercial, Federal, State & Local Government We are a civil and sitework contractor that performs earthwork, detention	No	Yes
1834652611600 BALLEW CONSTRUCTION, LLC	Lena Ballew	KTY	Lena@BallewCon.com	832-748-5112	832-000-0000	ponds, storm drainage, paving, concrete, etc. for new construction projects as well as repairs.	No	Yes
						General Contractor-Heavy, Industrial, Agricultural, Public, & Commercial;		
						Professional Engineering; Foundation Drilling, Caissons, Geothermal Wells, & Grounding Wells; Renewable Energy (Geothermal Systems, Small Wind,		
1750906414700 BROWN-MCKEE, INC.	Daniel Izzard	LUBBOCK	danieli@brownmckee.com	806-745-4511	806-748-1681	Solar, & Water Filtration)  Construction Management, Water and Sewer Line/ Supplier of Corporate	Yes	Yes
1881681829000 Bea Global Partners	Melanie Hutson	Katy	mhutson@bea-gp.com	713-301-1695	040 704 0000	Furniture and Finishing, Cleaning and Office Products and Supplies	No	Yes
1710925260500 Bent Services, Inc.	Robert Bentivegna	New Braunfels	rjb@bentplumbing.com	210-493-2299	210-764-0620	Plumbing contractor and plumbing service provider.  Certified Description: Welding steel repairs and piping for city and M.U.D.	No	Yes
						water utilities Business Capabilities: Construction and Upgrades, Wastewater Treatment Plant; Construction, Water System, Plants, Main and		
1760553522200 Beverly C McChesney 1270398287100 Brown Excavation & Utilities, LLC	Beverly McChesney Bridgett Brown	Alvin San Antonio	LoranCCo@att.net bridgett@beutx.com	281-331-6991 830-931-9500		Service Line; Maintenance and Repair, W Water and Sewer Line and Related Structures Construction.	No No	Yes Yes
1270330207100 Blown Excavation & Ottities, LEC	blidgett blowii	Jan Antonio	biidgett@bedtx.com	650-551-5500	030-331-3302	Heavy civil construction, turn key, earthwork, and utility infrastructure.	NO	163
1270920767900 CMD ENDEAVORS, INC.	Chris Dietrich	EL PASO	chris@cmdei.com	915-581-5900	915-975-8352	Other services include water, storm sewer, sewer, paving, subdivision, ponding and utilities maintenance.	No	Yes
1273555977000 COASTAL MACHINE & MECHANICAL, LL	C. Kathy Shuman	ANGLETON	tedwards@coastalmandm.com	979-848-8900		General mechanical, fabrication, machine shop, maintenance & repair industry, water jet, millwright, field machining, CNC	Yes	Yes
1861328327600 CONFORMANCE LLC	MIRZA FARJAD BAIG	RICHARDSON	Farjadbaig@gmail.com	214-430-8492		Engineering Consultant and Contractor	No	Yes
						CB's Welding is AWS certified and provides welding services to commercial and residential in ferrous and nonferrous metals, handrails for the		
1473008821900 Cb's Welding & Fabrication	Chris Chapa	Corpus Christi	cbsweldingfabrication@gmail.com	361-737-4247		handicap, commercial & residential fences/gates, pressure piping systems, structural metal work and skids.	No	Yes
1742775123900 Chlor-Serv ,Inc.	Annette Shepherd	Hutto	annette@chlorserv.com		512-759-2607	Water Supply and Irrigation Systems	No	Yes
						Certified Description: Construction Services: civil site work, concrete, site utilities, firemains, watermains, duct banks, storm sewers, sanitary sewers,		
1453960586600 Cue Construction Services, LLC	Cynthia Dillard	Cleveland	cdillard@cueconstructionservices.com	281-495-8257	281-758-0904	earthwork, grading, stabilization via 3d model, GPS. Business Capabilities: Basins, Catch, Includin	No	Yes
DECENT CONSTRUCTION COMPANY,	•		-			General Contracting, Project Management, Site Work, Concrete, Masonry, MEP, Damp Proofing, Caulking, Sealing, Fire Safing and Selective		
1562589888500 INC	SYED A HASHMI	PLANO	construction.decent@gmail.com	214-846-5113	000-000-0000		No	Yes
DEVPRO COMMERCIAL CONTRACTORS, 1850633111700 INC	jeffrey dobbins	Dallas	Contact@devprocommercialcontractors.com	877-388-7761	972-854-6731	Building construction.	No	Yes
						We provide quality, turnkey mechanical and structural services for Commercial and Industrial facilities - Shut downs, Weld Pipe, Plumbing,		
						HVAC, Boilers, Chill Water, Cooling Towers, Equipment Installs, Equipment		
1844074292400 DYCHE INDUSTRIAL SERVICES LLC	Joshua Dyche	KEENE	Joshua@dycheindustrial.com	817-556-1572		Layout. construction management, general contracting with in-house self perform;	Yes	Yes
1273993618000 EJ Smith Construction Company, LLC	Tia Statam	DESOTO	tstatam@ejsmithind.com	469-206-7733	214-942-6741	concrete capabilities for commercial buildings and other commercial projects.	Yes	Yes
1741898809700 FUNK AND COMPANY	Alex Aguirre	EL PASO	ALEX@FUNKANDCOMPANY.COM			Mechanical/Electrical/Plumbing Contractor	Yes	Yes
1201104190700 Facilities Rehabilitation Inc.	German Ramirez	Austin	annette@facilitiesrehab.com	512-352-6035	512-352-6036	Sewer and water construction, plant construction, pump stations, fabrication	No	Yes
						Environmental Contractors, Excavation, Tank Removal, Drum Transportation, Soil Transportation & Disposal, Demolition, Hazardous		
G.L. MORRIS ENTERPRISES, INC. DBA 1752205887800 SUNBEL	Lance McClure	CARROLLTON	marla@sun-belt.com	072 402 5109	017 077 0420	Materials Handling, Treatment System Installation, Environmental and Geotechnical Drilling	Yes	Yes
1/3220300/000 SUNDEL	Lance McGlure	CANNOLLION	marta@sun-bett.com	972-492-3106	017-077-0420	General Contractor / Certified Construction Manager (CCM) who primarily	163	163
						works with land management and historical government agencies in all Regions within the State of Texas. Performs any type and size of project in		
1270296441700 G2 Contractors, LLC 1804291393100 GNECS LLC	Heather McGlasson Gilberto Nazario	Mason Fort Worth	heather@g2contractors.com nazario.gilberto@yahoo.com	817-739-6565 682-260-0026	682-260-0026	Texas.	No No	Yes Yes
GRANCHELLI CIVIL CONSTRUCTION,	GILDERIO NAZATIO		nazano.gibertowyanoo.com					
1853479887300 LLC HEAVY ROADWAY CONSTRUCTION	James Granchelli	MCALLEN	jim@granchelliconstruction.com	956-928-1122	956-928-0322	Heavy civil, earthwork, utilities, concrete structures, roads, streets, bridges Firm provides highway construction services. Excavation and demolition	Yes	Yes
1383884246900 SERVICES, LLC	Mario Alcantara Cano	CEDAR PARK	mario@heavyroadway.com	512-567-8710	512-260-5777	services, and site clean-up.  Huma Construction and Procurement LLC provides construction	No	Yes
						management, general contracting, and procurement services, focusing on		
HUMA CONSTRUCTION AND 1994430659600 PROCUREMENT LLC	Huma Ahmad Abadi	DRIFTWOOD	ahmadabadihuma@gmail.com	214-664-6549		project oversight, material sourcing, and sustainable building practices for public and private sector projects.	Yes	Yes
						Hopson Project Services specializes in supporting the execution of project management and controls in the oil and gas, chemical, water/wastewater,		
1810744931800 Hopson Project Services	Danyelle Hopson	Houston	danyelle.hopson@hopsonprojectsvcs.com	832-752-1164		and construction industries.	No No	Yes
1752481962400 IBARRA Consulting Engineers, Inc 1271010214100 INTEGRATED ENVIRONMENT LLC	Raquel Ibarra Vanessa Jones	Dallas AUSTIN	ibarra@ibarraengineers.com jimmy@ieinc.us	214-219-1030 512-305-3884		Engineering Services Water Supply and Irrigation Systems	No Yes	Yes Yes

							My goal is to assist your entity in the procurement of products in a		
1993598560600	K3 SALES AND SERVICES LLC	Jaclyn Hernandez	PECOS	admin@k3salesandservices.com	432-940-4813		Engineering Consulting; Program/Project/ Construction Mgmt; Rehab &	Yes	Yes
	MADERO Engineers & Constructors,						Improvement of Infrastructures/Engineering Services, General Management Consulting Services & Project Management/Repair of Metal and Concrete		
1470957150000		Frank Madero	Houston	frank@madero.net	281-610-0367		Structures/Coating/ FRP Design Calculations	No No	Yes Yes
	MARIO L CARLIN MANAGEMENT, LLC MARS Industries, LLC	Mario Carlin Alvino Rosales	ROUND ROCK Cedar Creek	MARIOCARLIN@AOL.COM arosales@marsindustries.us			Heavy Construction other than Building Contracts Water and waste water and pumping services.	No No	Yes
17 100007 12100		7	Couu. Crook		012 020 1200		Air Conditioners Systems, Commercial and Industrial, Including Parts and Accessories, (Not Otherwise Classified); Air Conditioners: Controlled		.00
1742529736700	MCNAMARA CUSTOM SERVICES, INCORPORATED	Erin McNamara Clark	WACO	erin@acandplumbing.com	254-836-4304	254-836-4222	•	Yes	Yes
1205250740200	MELA CONTRACTING, INC.	PresidentLeopoldo R Mendoza	RHOME	paul@melacontracting.com	940-389-5792		Construction of Municipal Projects including Water/Wastewater Treatment Facilities, Uilities, Pump Stations and Lift Stations.	No	Yes
1832491550500	MIDAS CONTRACTORS LLC	Nelso Molina	LAREDO	nelso@midascontractors.com	956-231-9142		General Construction Addition, alteration and renovation, general contractors, industrial building	Yes	Yes
1000044010000	MILOON Construction, LLO	Aumana da Augunda	Con Antonio	wa ala (Orailla a maa a a ama	700 000 0000		(except warehouses); Construction management, commercial and	No	V
1263344612000	MILCON Construction, LLC	Armando Aranda	San Antonio	rocky@milconco.com	726-202-3950		institutional building; All Other Specialty Trade Contractors General Contractors specializing in remodeling and new construction. Scope of work includes any and all phases of construction including	No	Yes
1742890583400	MLP Ventures Inc.	Liborio Perez	Von Ormy	mlp@att.net	210-623-8172		design/build, project management, quality control, and specific trade construction (arch, mech, elect work).	No	Yes
17-4200000-400	TIET VOINGIGO IIIO.	Elistino i Groz	von Chiny	mp@dtanot	210 020 0172		49 Year Old Specialty Commercial Construction Company specializing in: Epoxy/Urethane Injection, Composite Strengthening, Joint Sealants,	110	100
1751431896700	MOBILE ENTERPRISES, INC.	John Pierce	FORT WORTH	Lpierce@mei.global	817-921-1444		Expansion Joint Assemblies, Waterproofing, Architectural & Structural Restoration, Polymer Floors; (TX, LA, AR, OK)	No	Yes
							INDUSTRIAL PLANT MAINTENANCE, COMMERCIAL CONSTRUCTION, FABRICATION & INSTALLATION, INSULATION/FIRPROOFING, SANDBLASTING & PAINTING, ASME CERTIFIED WELDING, CONCRETE, & CIVIL WORK, STRUCTURAL & PIPING, OIL & GAS INDUSTRY,		
	Matrix Endeavors Inc.	Mario Rodriguez	El Paso	mario@epmatrix.net	915-247-0844		MANUFACTURING, SCAFFOLDING, PIPE	No	Yes
1260779358000	Merrigan Electric, LLC	Christine Merrigan	Leander	cmerrigan01@yahoo.com	512-944-3217		ELECTRICAL INSTALLATION, SERVICE AND REPAIR.  Construction material, medical, dental supply, IT related items, office supply, rebar, pre-cast supplier, promotional, embroidery, silk screen. We	No	Yes
1820633437900	NPPC CONSULTING LLC	Clinton Eastep	DALLAS	clint@nppc.biz	214-435-4194		also provide professional services in mediation, arbitration and investigations.	Yes	Yes
1472760263400	North Texas Fab, LLC.	John Barnett	RENO	jbarnett@ntisparis.com	903-784-7079	903-784-6272	Industrial welding & fabrication; HVAC, mechanical & plumbing installation.	Yes	Yes
							OSS provides safety management consulting in the areas (1) OSHA 10/30 hour Training and safety awareness i.e. Flagger, CPR, Development of written safety programs, conducting site safety audits, air monitoring and		
1465498237100	OCCUPATIONAL SAFETY SOLUTIONS	Bradford Holman	ELGIN	bholman@occupationalsafetysolutions.com	512-686-1381	512-686-1381		Yes	Yes
1991473071800	OPEN PRAIRIE PATRIOT ENTERPRISES LLC	Enrique Costas	WEATHERFORD	partners@op2ellc.com	540-226-0605		residential buildings, including new construction, additions, alterations, maintenance, and repairs.	Yes	Yes
1270963759400	OnSite Contracting, LLC	Benny Ximenez	San Antonio	lois@onsite-contracting.com	210-472-2345		Building Construction, Site Construction, Rehab, Concrete, Steel, Renovations	No	Yes
1821828379600	PHOENIX GENERAL CONTRACTORS, LLC	Peter Regalado	EL PASO	office@phoenix-gc.com	915-202-4415		Contractor, general contractor, flooring, concrete, painting, construction, remodel, additions, dry wall, foundations.	Yes	Yes
	PMG PROJECT MANAGEMENT GROUP,	Ü					Project Management Services & Business Support Services (Except Accounting Services and Auditing)/Energy Efficiency Inspections(Home) (Home Rater Services)/Construction Mgmt. & Underground Utility		
1800117812000	·	Vladimir Naranjo	HOUSTON	vladimirnaranjo@pmgunited.com	281-802-0746	713-880-5186	Construction	No	Yes
1833198919600	PRICKLY PEAR CONTRACTING LLC	Benjamin Rodriguez	CANYON	pricklypearcontracting@gmail.com	443-721-4980		We provide any construction type services. We Excell in areas that are specialty repairs installs or maintenance.  Water, Wastewater Treatment (including Pumping Station) Facilities	No	Yes
1/155/11/959/110	PROTECH GROUP LLC	Correy Woods	HOUSTON	correy.woods@protechgroupllc.com	713-446-7794		Maintenance, Construction Management, Inspection & Assessment.	No	Yes
1742931375600	RHYNER CONSTRUCTION SERVICES,	Stephanie Rhyner	RIO HONDO	STEPHANIE@RHYNERINC.COM			ASPHALT; EARTHWORK, BASE AND SUBBASE; HAULING; LANDSCAPING;	Yes	Yes
	ROSEBO GROUP LLC			-	979-530-2847		Texas-based underground utility company:: water/waste water treatment	Yes	Yes
	RUCOBA & MAYA CONSTRUCTION, LLC	Rosebo Group Admin Rodolfo Rucoba	HOUSTON KYLE	office@rosebogroup.com florencio@rmconstructiongroup.com	832-867-6673		Special Trade Construction	No No	Yes
1751835481000	Rudd-Palmer Co., Inc.	Victor F Aranda	Amarillo	jerry@ruddpalmer.com	806-374-8581	806-373-6440	Joint sealants, waterproofing, concrete structural repair, firestopping, deck coatings, joint stabilization, bridge joints, consulting.  Superior Equipment Solutions is a single source company with three	No	Yes
1934263600800	SUPERIOR EQUIPMENT SOLUTIONS	Sarah Lappin	MOUNT VERNON	superiorequipment23@gmail.com	903-588-3250		divisions specializing in all types of dirt work, civil service work, heavy	Yes	Yes
		са. а дарр					Joint Sealing Compound, Sewer and Drain Pipes; Fencing, Adobe, Cinderblock and Sand; Fencing, Concrete or Rock; Fencing, Chain Link,		
1471399648700	Saw Diamond Blades of Steel, LLC	Oshunti Foley	Desoto	info@sdbofsteel.com	469-548-4184	469-561-4184	Including Fabric, Gates, Panels, Posts and Fittings; Fencing, Electrified; Fencing, Wrought Iron, Including Components; F	No	Yes
1271775672500	Southern Trenchless Solutions LLC	Ramon Closner	Weslaco	ramon@southerntrenchless.com	956-744-2600	956-277-0355	Underground Utilities Including Manhole Rehabs, Lift Station Rehabs, Protective Coatings, Sewer Pipe Cleaning, Fiberglass Inserts	No	Yes
1263941658000	TAO Industries Inc dba HAWK Construction	Jorge Ojeda	El Paso	JOJEDA@HAWKTX.COM	915-526-9116		SITE CIVIL CONSTRUCTION - REINFORCED CONCRETE PAVEMENT, CURB AND GUTTER, SIDEWALKS, DRIVEWAYS, ADA RAMPS, STAMPED COLORED CONCRETE, INLETS, MANHOLES, SLABS	Yes	Yes
			-				Waterproofing New Construction and Restoration: Leak repair, glazing &		- <del>-</del>
	TDC WATERPROOFING & RESTORATION,						caulking, concrete & brick restoration, below ground waterproofing, Exterior		
1261154948100	LLC	Ann Danielson	HOUSTON	Ann@tdcwaterproofing.com	713-462-0786		cleaning by use of pressure washing, sand blasting or chemical removal.  General Construction, sitework, demolition, concrete, carpentry, drywall,	No	Yes
1921814372500	TEXAS PATRIOT CONTRACTING LLC	Nicholas Lesko	ROUND ROCK	txpatcont@gmail.com	737-226-8825		painting, landscaping services  Civil Engineering Services, Project Management, Construction Management,	Yes	Yes
1814694486500	TRIMAD CONSULTANTS, L.L.C. Underground Water Solutions Company,	Ricardo Salazar	SAN JUAN	rsalazar@trimadstx.com	956-688-8860			Yes	Yes
1364777495200		Zoila Benitez	Elgin	zoila@uwsco.net	512-278-9333		Water and Sewer Line and Related Structures Construction Our company provides private utility location and Subsurface Utility Engineering (SUE) services. utility coordination, ground penetrating radar,	No	Yes
1841875969400	VOSBURG WELSH LLC	MATTHEW WELSH	SOUTHLAKE	MATTHEW.WELSH@VOSBURGWELSH.COM	214-205-4224		concrete scanning.	No	Yes
1760541820500	W. A. Robbins Construction Co., Inc.	Wendell A. Robbins III	Houston	wendell3@warobbinsconstruction.com	713-644-5823		Interior & Exterior Renovations, Concrete Construction, and Underground Utilities (cabling & fiber optics)	No	Yes

Date: 2025/10/31 09:22:07

CMBL SUMMARY

Search Found 80 Vendors ,80 are Hubs , Includes 0 Inactive Vendors

Search Condition : SearchType=HUB's Only,Section1 Class Code=913,Section1 Item(s)=(91)

Results for HUBs for 914-38: Electrical

Vendor ID	Company Name	Contact Person	City	Email	Phone	Fax	Business Description	CMBL Status	HUB Status
1990777411100	1776 ENERGY LLC	Michael Jacobson	DEER PARK	1776energyllc@gmail.com	346-677-4976		Electric Broker  1st Construction Trades provides general contracting, construction management, and trade services for public sector projects, specializing in	Yes	Yes
	1ST CONSTRUCTION TRADES, LLC 3-TIER COMMUNICATIONS, LLC	Mike Jones Daniel Carrasco	AUSTIN HOUSTON	cs@1stconstructiontrades.com respionsa@3tiercomm.com	877-731-4135 713-682-3300	713-682-3305	renovation, new construction, and facility upgrades for government and institutional clients.  Electrical Contractors and Other Wiring Installation Contractors  Wiring and Other Electrical Maintenance and Repair Services; Electrical;  Electrical, Alternator and Generator, Battery, Ignition System, Lights, etc.	Yes No	Yes Yes
1883535529000	360 GENERAL CONTRACTING LLC	Indra Samaroo	NEW BRAUNFELS	info@360inspiredelectrical.com	830-340-2642		Maintenance and Repair; Electrical Equipment, Except Cable and Wires, and Lighting Fixtures Maintenance We provide general contracting and complete project planning and management services. Our vast project portfolio covers everything from	Yes	Yes
1461995281600	,	Tony LESTER	AUSTIN	dlester@360txc.com	512-229-6440			No	Yes
	3G CONTROLS, INC.	Rene Gonzales Jr.	HOUSTON	rene@3gcontrols.com			Electrical Installation & Maintenance Services General Contractor, Construction Manager, CMAR, Design/Build, Job Order	No	Yes
14/511/648900	3i Contracting, LLC	Marriel Williams	DALLAS	mewilliams@3icontracting.com	214-231-06/5	214-231-0672	General contracting services. Also provide the following trade services:	No	Yes
1842115429700	9 ETHER GLOBAL SERVICES, LLC	Ariel Mitchell	HOUSTON	9etherglobal@gmail.com	832-236-7497		drywall, framing, ceiling, painting, flooring, specialties, carpentry, Division 9 & 10, etc. 915 DO IT RIGHT, LLC SPECIALIZES IN RESIDENTIAL AND COMMERCIAL CONSTRUCTION. THE SERVICES WE PROVIDE INCLUDE ROOFING (CONCRETE & CLAY TILES, METAL PROFILES, STONE QUOTED STEEL, SLOPE	No	Yes
1850557696900	915 Do It Right, LLC	MAXIMIN STAN	El Paso	maximinstan@yahoo.com	915-850-2819		ASSEMBLY,TPO, PVC, EPDM), REMODELING, PAINTING, CONCRETE WORK, SITE PRE	No	Yes
1823604961700	A D WELDING, INC.	ARTHUR DIRDEN	Houston	a.dwelding.180llc@gmail.com	832-520-8495		Fabrication welding and fitting of pipes stainless steel and carbon pipes.  Oilfield and pipeline fabrication in addition to repairs on water side/pipes.	Yes	Yes
	A&L GONZALEZ LLC	Adrian Gonzalez	SAN ANTONIO	aandlgonzalezllc@gmail.com		210-324-2909	Build back, flooring, new or build back construction, drywall, base, paint for commercial and residential	No	Yes
1743091617500	A.H. Electrical Service Inc	Lora Sanchez	Denton	lora@ahelectricalservice.com	940-320-2041		Commercial and Residential Electrical Contractor GC dedicated to drywall, paint, millwork, flooring, framing and remodeling	No	Yes
1065494760400	A.R.S.S. CONSTRUCTION SERVICES LLC	Sergio Almaraz	GLENN HEIGHTS	sergio.almaraz@arss-construction.com	469-360-5805		or repair of commercial building including hotels, assisted living, retirement homes, hospitals, office buildings, schools.	Yes	Yes
1813594267200		NATALIE MUNOZ	EL PASO	natalie@abpowers.com			We are a professional Electrical Engineering Firm and Electrical Contractor		Yes
1454376593800	AB&C Electrical Inc	Vu Phong Tran	Manvel	vutranabc@outlook.com	832-692-4504	832-305-8978	Electrical Installation & Maintenance Services  Provides a combination of services, such as janitorial, maintenance, trash disposal, guard and security, landscaping, reception, laundry, and related facilities operations support services. We also advice and assist on safety	No	Yes
1990793000200	ABX Industries, LLC	Noma Agbonifo	Venus	noma@abxindustries.com	817-325-9465		and environmental issues.  Whether a small or a large scale project, ACG's construction services are	No	Yes
1460532886400	ACG Contractors LLC	Victor Alvarez	Houston	monica@acggc.com	281-416-4333		delivered within our culture of integrity and projects completed on time and within budget.	No	Yes
1752966405800	ACUMEN ENTERPRISES	Wayne Boyter	DeSoto	wayne@acumen-enterprises.com	972-572-0701	972-572-0889	General construction & contract services provider that specializes in retrofit design-build construction and renovations	Yes	Yes
1760649318100	AD Construction and Development Incorpor	Hugo Alvarez	HOUSTON	hugoalvarezmail@yahoo.com	713-545-2719	713-847-8333	Demolition Only/Debris & Tree Removal	No	Yes
1821847535000	AEX Construction, LLC	Mario Alonso	San Antonio	mario@aexconstruction.com	210-415-1444	210-637-6454	Asphalt paving (i.e., highway, road, street, public sidewalk); Concrete paving (i.e., highway, road, street, public sidewalk); Poured Concrete Foundation and Structure Contractors; Concrete breaking and cutting for demolition; Demolition contractor; Foun	No	Yes
	AJ3 CONSTRUCTION LLC	ARTURO GONZALEZ	Weslaco	aj3const@gmail.com	956-536-8568		Computer, data, telecommunications, security, A/V, Lighting cabling and	No	Yes
	ALB COMMUNICATION SERVICES, LLC ALL TRADES ELECTRICAL	ANDREA BRYMER	ROUND ROCK	NEEDSANEMAIL@YAHOO.COM	512-940-7382		equipment.  ELECTRICAL CONTRACTOR, NEW CONSTRUCTION, SERVICE CALLS,	No	Yes
1742774366500	CONTRACTORS, INC.	RAFAEL GUTIERREZ	EL PASO	rgutierrez@alltradeselectrical.com	915-355-0493	915-629-0862	REMODEL, T.I., EMERGENCY CALLS Bull dozer Services, Root Plow Works, Root Rack and Stacker; Disc Work;	No	Yes
1463120331300	ALL WORKS CONSTRUCTION CORPORATION	Jose Saul Cantu	ALAMO	allianceconstructionworks@aol.com	956-702-8700	956-702-8704	Demolition Services; Chain Works; Back hole service; Brush Clearing; Land clearing; Pond Building and Dams.	Yes	Yes
1202362146400	ALLIED ELECTRIC SERVICES, INC.	Paige Paul, Vice President	GEORGETOWN	PAIGE@ALLIEDELECTRIC.US	512-930-0767	512-868-1250	Electrical Contractor The Company was started on January 6, 2011 Maria Barron provide 17 years if experience in Human Resources. Antonio Barron provide his Master electrician License and 25 years of Experience in the Electrical Trade. He	Yes	Yes
1274531096600	ALZA ELECTRICAL CORP.	Maria Barron	EL PASO	antonio@alzaelectrical.com	915-630-7722		has 18 years of experience as a Senior	Yes	Yes
	AMCO ELECTRIC CO. OF LUBBOCK, INC. AMEX ELECTRIC SERVICES DALLAS -	Dana Barbour	LUBBOCK	amcoelect@aol.com	806-765-8557	806-765-8559	ELECTRICAL CONTRACTOR, CONSTRUCTION AND REPAIR	Yes	Yes
1271068332200		Conrado Alvarez	DALLAS	samuel@amexelectric.com	214-221-3746	469-264-7723	Electrical Multifamily building construction general contractors; New Multifamily	No	Yes
							Housing Construction (except For-Sale Builders); Construction management, industrial building (except warehouses); Industrial Building		
1742740609900 1922891977500	AMSTAR, INC. ARC Associates LLC	Mary Flores Robert Catalano	San Antonio Austin	tflores@amstarincgc.com ARCAssociates382@gmail.com	210-927-5705 757-635-4066	210-927-5710	Construction; Addition, alteration and renovatio	No No	Yes Yes
1873776677600 1900134575000	ARCON ELECTRIC ARI-TEX COMMERCIAL ELECTRIC, INC.	Rosana Hellen Pickard	HOUSTON ALLEN	richard@arconelectricllc.com hpickar@atcommercial.co	713-367-9842 214-644-2888	972-727-9944	Electrical Contracting PROVIDE TOTAL STRUCTURAL ELECTRICAL WIRING (ALL PHASES)	No No	Yes Yes
							Construction management, commercial and institutional building,		
							Administrative Management and General Management Consulting Services, Business management consulting services, Business management services,	,	
1454359006200	ASKI Procurements	Solomon Madudu	DEL VALLE	info@askiprocurements.com	512-317-5858	512-410-4186	Office administration services, Document Preparat Asoria Construction Services LLC specializes in complete residential rehab	Yes	Yes
	ASORIA CONSTRUCTION SERVICES LLC ASTON MIXED USE HOLDINGS LLC	Adolfo Aguilera LONNIE JOHNSON	KATY Dallas	aguilerainvestmentsllc@gmail.com LONNIE.JOHNSON@MAC.COM	832-795-1153 214-243-7444		and remodeling services.	No No	Yes Yes
	AVA ELECTRICAL TECHNOLOGIES LLC AXIS CONSTRUCTION SERVICES, LLC	Jim Poppe Michael Irby	CLEBURNE ROYSE CITY	jim@avaelectech.com michael@axis-gc.com	817-592-6783 972-816-3987		Commercial and Industrial Electrical Contractor Residential/Non residential new construction, remodels, renovations	No No	Yes Yes
							As a general contractor, our business offers a full spectrum of construction services. We handle both commercial and residential projects, including		
1883064870700	AY DEVELOPMENT 22 LLC	Anastasia Kulazhina	MCKINNEY	yehuda@aydevelopmentgc.com	469-345-3009		new builds, renovations, and specialized trades. Our services encompass HVAC, plumbing, electrical work,	Yes	Yes
							A General Construction Company that specializes in all in interior and exterior finishes. Flooring, walls, ceiling. Interior demolition and put back.		
1204458359400	AZTECA DESIGNS, INC	Cecilia Castellano	SOMERSET	accounting@aztecadesigns.com	210-375-1900	000-000-0000	Concrete work, asphalt work, parking lot striping, exterior painting, mowing and landscaping	Yes	Yes
1203251514500	Accu - Aire Mechanical, LLC	Monica Mata-Harris	San Antonio	mharris@accuaireonline.com	210-455-9003	210-648-7377	Mechanical Contractor - Sales, Service, Repair, Installation & Maintenance of Commerical HVAC and Refrigeration Equipment	No	Yes
1263632027200	Alderom, LLC	Leticia Cisneros	San Antonio	alderomllc@alderom.com	210-667-6111	210-496-0666	Distributor of Mechanical, Electronical, and Plumbing Products, Parts, and Equipment.	No	Yes
1742018445400	All Dro Conoral Construction Inc	Paul Scott	San Antonio	raul@ange nro	210 600 2222	210 627 0244	General Contracting Maintenance/Repairs Division; commercial, industrial, instituional, utility install, power, communication line, masonry, foundation & construction, finsh carpentry, site preparation, roofing, concrete work,	No	Voc
	All Pro General Construction, Inc. Alman Construction Services, L.P.	Raul Scott Nick Guzman	San Antonio DALLAS	raul@apgc.pro sguzman@almanelec.com	210-689-2322 214-240-8576	Z1U-UZ/-9Z44	painting, siding.  Electrical Contractors  Arber's will diligently protect the intellectual and physical assets with the	No No	Yes Yes
1742976292900	Arher Inc	Tonya Lozano	San Antonio	cornorate@arhering.com	210-736-6200	210-221 0204	Arber's will diligently protect the intellectual and physical assets with the use of security and fire alarms, CCTV, access control, integrated systems and Commissioned and Non-Commissioned Security Officers	Yes	Yes
	Arigold Electric & Construction Inc.	Tonya Lozano Gills Patrick	Fort Worth	corporate@arberinc.com patrick@arigoldelectric.com			and Commissioned and Non-Commissioned Security Officers.  Electric and construction.  To provide remodeling, painting, site preparation services in construction.	Yes No	Yes
1263385953800	B.I.T. CONSTRUCTION SERVICES, INC.	Britanie Olvera	AUSTIN	BRITANIE@BITSERVICESINC.COM	512-258-5336	512-258-5072	To provide remodeling, painting, site preparation services in construction.  Firm also provide janitorial services.  Building Construction, Including General Contractors And Operative	Yes	Yes
1752686521100	BASECOM, INC.	Patricia Oaxaca	Aledo	ooaxaca@basecominc.com	817-589-0050	817-483-2609	Building Construction, including General Contractors and Operative Builders, Electrical Contractor Electrical Contractor/ Special Systems Contractor/ Special Custom	No	Yes
1742632954000	BELTRAN ELECTRICAL CONTRACTORS, INC.	Melissa Perez	EL PASO	melissa@beltranelp.com	915-599-8777	915-599-1330	installations/As well as resale. High voltage work, industrial, commercial, residential. New construction, remodels, additions and demolitions.	No	Yes

	DENITO MADTINEZ DENITO							
1205984586200 BENMAR ELECTRIC, LLC	BENITO MARTINEZ BENITO MARTINEZ	MCALLEN	BENMAR@BENMARELECTRIC.COM	956-631-9995	956-631-9996	Electrical contractor - Commercial service and new construction.	No	Yes
1852393354900 BLUE ELECTRIC & DAUGHTER, INC. 1760545067900 BRENDA TORGAN, INC.	VPMirza Tatiana Baruch Brenda Torgan	Mission HOUSTON	info@blueelectricinc.com accounting@hnacservices.com	956-888-7152 800-265-4279	281-271-8167	Commercial Electrical Contractor.  Mechanical HVAC/ Refrigeration/ Electrical Chambers/ EMS Contractor	No Yes	Yes Yes
1700040007000 BRENDATIONOAN, INC.	Brenda Forgan	neceren	decounting@inideosetvices.com	000 200 4270	201 271 0107	Residential and commercial electrical contractor. Include: replace, upgrade		103
						of existing & new service panels, wiring & rewiring, installation and disconnect of light fixtures, outlets, etc. Troubleshoot single phase & 3		
1814368172600 BRIGHT EMPIRE ELECTRIC, LLC 1010849539000 BTB Unlimited, LLC	Victor Escuadra OWNER BILLY G SHEDD, JR	HOUSTON Arlington	brightempireelectric@gmail.com billys@btb-unlimited.com	281-965-1213	972-642-0686	phase electrical issues.  Roof inspection, surveys, roof design and roof replacement.	No No	Yes Yes
	·	· ·				COMMERCIAL & RESIDENTIAL BUILDING CONSTRUCTION & RENOVATION.		
1562671960100 BYRDSON SERVICES, LLC	SALLY BYRD	BEAUMONT	sbyrd@byrdsonservices.com	409-284-6611	409-299-3403	Home Elevation ADA Handicap Accessible Projects ELECTRICAL SERVICES. POWER AND COMMUNICATION LINE AND RELATED	Yes	Yes
1742752904900 Barraza Code Electric, Inc.	Rick Barraza	EL PASO	paulina@codeelectric.us	915-581-6979	915-581-7018	STRUCTURE.	No	Yes
1881681829000 Bea Global Partners	Melanie Hutson	Katy	mhutson@bea-gp.com	713-301-1695		Construction Management, Water and Sewer Line/ Supplier of Corporate Furniture and Finishing, Cleaning and Office Products and Supplies	No	Yes
						Bickham Services Unlimited, LLC specializes in talent acquisition, staffing, and workforce management, offering customized solutions to meet diverse		
						client needs. With over 20 years of experience, our company excels in		
1822050818000 Bickham Services Unlimited, LLC	Rachel Bickham	HOUSTON	rachel@bickhamservicesultd.com	832-800-7732	832-800-7732	recruiting top-tier talent, managin  We are a commercial electrical engineering, contracting, and service	No	Yes
						company specializing in the design/build of electrical systems for		
1204016972900 Blanco Electric Ltd. Co.	PresidentMarco A Blanco Jr	Houston	marco@blancoelectric.com	713-686-6767	713-686-7313	commercial and light industrial spaces, including offices, warehouses, machine shops, welding shops, retail, ground up	No	Yes
						BBUS provides maintenance and repair services in the following areas		
1870861618200 Brothers & Brothers Utility Services, L.	Audrey Provo	Houston	Admin@txbbus.com	832-206-8997		substation electric, overhead electric utilities, underground electric, storm restoration, transmission & distribution.	No	Yes
						Our expertise spans every aspect of construction, from pre-construction planning and design to ground-up builds, site work, and complete utility		
						infrastructure. Specializing in commercial construction, modular, industrial,		
1923233717000 Burd & Assoc. General Contractors	Megan Dia	AMARILLO	megan@burdgc.com	806-504-0030		municipal, and more.  We at C and A Builders offer complete Residential and Commercial	Yes	Yes
1742987431000 C & A BUILDERS	Cesar Anguiano	SAN BENITO	anguianocab7@aol.com	956-456-1363		Construction as well as repairs and remodeling.	Yes	Yes
						We are primarily a general contractor, we also provide painting nationwide at any size or scale, HVAC/Electrical/Plumbing, and exterior and interior		
1881911891200 CABEZON SOLUTIONS, LLC	Diego Garcia	CORPUS CHRISTI	diegogarcia@cabezonsolutions.com	361-673-5702		building and site renovations and repairs.	Yes	Yes
						Services to repair, install and inspect electrical functions in any environment. Services provided by electrical technicians that are licensed		
1264750310600 CANO ELECTRIC, INC.	Larry Cano	FORT WORTH	sales@canoelectric.com	682-626-5311		apprentices, wireman, journeyman and/or a master electrician.  GENERAL CONSTRUCTION SERVICES-CONSTRUCTION PRODUCTS	No	Yes
1752918306700 CARCON Industries & Construction, LLC	C Bea Vela	DALLAS	bvela@carconindustries.com	214-352-8515	214-352-0806	PURCHASING-TELECOMMUNICATIONS SERVICES	No	Yes
1823027227200 CASTRO CONTRACTOR SERVICES INC	JOSIAS CASTRO	HUMBLE	joe@castroconstructionservicesinc.com	281-785-1985		Construction Management General Construction, Asbestos	Yes	Yes
1454932931700 CCS CUSTARD CONSTRUCTION	Chris Custard	Tioga	chris@ccsvcs.com	214-415-2383	817-303-2050	Abatement, demo, HVAC, plumbing, flooring, all aspects of construction.	No	Yes
1141885594300 CDI TECHNOLOGY SERVICES	Sarah Livar	SAN ANTONIO	robert@cdi-tech.net	210-488-9066	210-488-9025	Electrical, Telecommunications, security and BAS commercial installation	No	Yes
1830851049600 CDM7, LLC	Trey Harris	The Woodlands	trey@cdmseven.com	281-831-0802		Construction Management, Project/Program Management	No	Yes
1742919890000 CEDA-TEX SERVICES INC.	Fred Odanga	CEDAR PARK	contact@cedatex.com	512-339-0155	512-339-2829	General construction. New construction, Site, drainage, Interior drywall, plumbing, electrical Painting, concrete work etc	Yes	Yes
1741839633300 CENTER ENTERPRISES, INC.	David Kuykendall	HOUSTON	estimating@go-cec.com	713-861-5762	713-861-2603	Remodels and new electrical construction, service, maintenance and telecommunications.	Yes	Yes
	Bavia Raykondak	neceren	odamaangego ooo.oom	710 001 0702	710 001 2000	Cabling: Fiber Optic and Copper Cable Infrastructure; Turnkey Cabling	100	100
CHIRON COMMUNICATION SERVICES, 1208761511300 LLC.	Courtney Mcmaster	HUMBLE	chironmanage@chironcomm.com	281-441-4951	281-441-3866	Services; Splicing & Testing Emergency Restoration and Maintenance, Construction	Yes	Yes
4.4707005004.00 OVU ENTERDRICEO LLO	Ondellada	AMARILLO	-h-14-0	000 070 4750		Electrical Contracting, Electrical Troubleshooting, Electrical Upgrades, new	N	V
1472702528100 CKH ENTERPRISES LLC	Cody Hodge	AMARILLO	chodge@cseama.com	806-676-1758		Construction and remodels. Electrical Repairs	No	Yes
						LED lighting, sale, installation, & Retrofit. Pole, Street, Office, Ornamental, Landscape Lighting, & Architectural Lighting, Lighting Programming, Central		
1473650332800 CLAY BRANCH INC	MARK SHIM	HOUSTON	mark.shim@sbcglobal.net	832-319-9829	832-230-0778	Electrical & lighting Operating System Integration, All types of Retrofit.	Yes	Yes
						We develop Solar Power options for business, schools, municipalities, and other companies. We build roof or ground solar projects. And we are a		
1300971025500 CLI-ENERGY AND CONSTRUCTION, LLC	Terry Harts	HOUSTON	tharts@cli-energyandconstruction.com	832-629-7969	281-860-2135	general contractor for residential and commercial projects.	No	Yes
						To provide rental or leased property to low income families and veterans. To consult with corporate and residential property owners on staging spaces		
1853945365600 CMN Investments Group LLC	Catina Flagg	Humble	cflagg@cmninvestment.net	713-582-3671		for the purposes of rental property or corporate housing	No	Yes
COASTAL BEND PROPERTY SOLUTIONS 1872559384400 LLC	RYAN PALACIOS	CORPUS CHRISTI	coastalbenddumpsters@gmail.com	361-356-7444		General Construction; Road maintenance; Solid Waste disposal/Dumpster rental	No	Yes
						CBRCS is experienced in small and large scale renovations, additions, new		
						construction, and demolition in both the public and private sectors. We provide disaster relief to include complete restoration, roofing, and property		
1822756317000 COASTAL BEND ROOFING, LLC. 1861328327600 CONFORMANCE LLC	Matt Jensen MIRZA FARJAD BAIG	PEARLAND RICHARDSON	info@cbrcs.com Farjadbaig@gmail.com	281-407-0023 214-430-8492		recovery. Engineering Consultant and Contractor	No No	Yes Yes
	TIND THE BAIL	THOIT HIS COLV	Turjudodig@gmait.com	214 400 0402		General Contracting construction company, concrete, sidewalks, framing,	140	103
CONSOLIDATED INSTALLATION 1300505867500 SUPPORT, LLC	Joe Monroe	SAN ANTONIO	joe@vetcis.com	210-387-0097		curb and gutters, forming, site cleanup, park renovations, hospital labs renovations.	Yes	Yes
,			, -			General contractor for commercial interior construciton and tenant finish.		
1203856936900 CONTIGO ENTERPRISES, INC.	Lois R Palmarez	MAGNOLIA	contigoinc@sbcglobal.net	713-705-6596		Drywall, acoustical ceiling, painting, clean up is performed by employees, MEP, glass, millwork and flooring is subcontracted.	No	Yes
CONTINENTAL ELECTRIC 1844067105700 CONSTRUCTION, LLC	Raul Hernandez	LUBBOCK	continentalelectriclubbock@live.com	906 762 9967	806-762-8894	Electricians Electrical Construction for Commercial and Residential, Control wiring	No	Yes
184400/103/00 CONSTRUCTION, LLC	naut Heillalluez	LUBBUCK	continentatetectrictubbock@tive.com	000-702-0007	000-702-0094	Controt wiring	NO	162
COVARRUBIAS REMODELING SERVICE 1824303538500 LLC	Covarrubias Remodeling Service LLC	CLUTE	covarrubiasremodeling@hotmail.com	979-316-3621		Remodeling services and new construction. Framing, drywall, concrete, paint, cabinetry, flooring, carpet, water restoration and mold remediation.	No	Yes
			-			Concrete Construction, General Construction, Construction Management,		
1751991843100 COX CONCRETE CONTRACTORS, INC. 1742953072200 CRI Electric, Inc	Brenda Jones Israel Garza	NACOGDOCHES San Antonio	bjones@coxjones.com igarza@cri-electric.com	936-564-6500 210-509-8889		Design-Build, Architecture, Interior Design. Electrical contractors	Yes Yes	Yes Yes
1471596575300 CROSS ELECTRIC LLC 1874826807700 CT4 CONSTRUCTION LLC	Jennifer Cross	FORT WORTH BEDFORD	jen@crosselectricllc.com	817-847-7111 817-808-8144		Electrical Contracting/Electrician  Conoral and Civil Construction and Engineering	Yes	Yes
1872777550600 CTNJ CONSTRUCTION LLC	Christopher Trevino Cody Blake Torres	SAN ANTONIO	ctrevino@trevinorealtygroup.com ctorres@macawhomes.com	361-946-5006		General and Civil Construction and Engineering General contracting services ranging from residential to light commercial	No No	Yes Yes
1813073890100 CTS Logistics Inc DBA CTS Logistics	Corey Chester	Manor	ctslogistics18@gmail.com	512-507-6581		General freight trucking, local. Hauling Acoustical Tile, Insulating Materials, and Supplies; Acoustical Tile	No	Yes
						Accessories: Channels, Grids, Mounting Hardware, Rods, Runners,		
1263484785400 Captain Construction Co., LLC	Bobby Captain	Mansfield	cccbuilders@aol.com	682-518-1448	866-751-6639	Suspension Brackets, Tees, Wall Angles, and Wires; Acoustical Tile Insulation; Insulation, Interior; Insulation, Blown Ty	No	Yes
	,							
1760336168800 Chavez Service Companies, Inc.	Brenda Chavez	Houston	bchavez@chavezcompanies.com	713-614-6914	713-781-9202	Corrosion Control Services, Sandblasting, Water Blasting, Painting, Special Coating; Roofing, Excavation, Concrete Work, Paving, Remodeling Services	No	Yes
1464213850800 CherAmey Enterprises LLC	Cheryl Thompson	Houston AZLE	cherrie@mitshouston.com	832-259-8554 817-694-8847		Sales & Installation of Window Coverings and Flooring #NAMF?	No No	Yes
1901247279100 Cody Vaughan Electric LLC 1742471700100 Con-Cor Inc.	Joyce Vaughan Cy Canales-Jary	San Antonio	cody@codyvaughanelectric.com cyjary@con-corinc.com		210-375-8494	Building construction, general contractor, remodeling contractor	No No	Yes Yes
1932535836400 Contreras Electrical Services LLC	David Contreras	League City	Info@contreraselectrical.com	713-724-1671		Commercial building construction general contractors, Plumbing	No	Yes
1203527737000 Copeland Contracting Company, Inc	Tia Statam	Universal City	tstatam@copeland-inc.com		210-281-0005	contractors	No	Yes
1113712187400 Cosmo Electric Services	Alexandra Bratton	Helotes	cosmo_electric_services@yahoo.com	210-684-6488	210-684-6488	Electrical Lighting, Power, Fire Alarm & Intercom.  New Construction, Underground, renovations, build outs, electrical service,	No	Yes
						power generation, churches, warehouses, service-calls, emergency		
1830983276600 Cottons Electrical Contracting & Service	LaMar Cotton	Pilot Point	lamarcotton@cottonselectrical.com	972-804-4505		services, factories, schools, high rise complexes and daycares. Residential. Commercial. Industrial.	No	Yes
_						We provide whole sale and retail good and services. We also provide logistic	:	
1881782741500 DAMYSUS ENTERPRISES, LLC	Michael Okechukwu	AUSTIN	Michael@damysusenterprises.com	281-248-7549		solutions and specialized goods and services in Healthcare, Dental, Defense and Communications.	No	Yes
1203391431300 DBM Services LP	Daniel Mendoza	Mesquite	mnovara@dbmserviceslp.com	214-275-7930	214-275-7940	Drywall, Ceilings, Paint, Patch and Paint, Wall Covering (Vinyl and Fabric), Texture	No	Yes
		<del></del>	Ç	5 , 550	5 , 570	General Contracting, Project Management, Site Work, Concrete, Masonry,	•	. 33
DECENT CONSTRUCTION COMPANY,						MED Dome Description Co. His and C. H. T.		
1562589888500 INC	SYED A HASHMI	PLANO	construction.decent@gmail.com	214-846-5113	000-000-0000	MEP, Damp Proofing, Caulking, Sealing, Fire Safing and Selective Demolotion	No	Yes

1263972739000 DELARIVA, INC	Angelita Delariva artselectr	EL PASO	art@artselectric.net	915-755-5832	915-260-9948	PROVIDE ALL ELECTRICAL SERVICE FOR RESIDENTIAL AND COMMERCIAL	Yes	Yes
1472608665600 DENNIS SERVICES, LLC 1751701705300 DENT ELECTRIC, INC.	Tracy Sorensen KENNETH M ELKINS	GRAPEVINE	tracys@dennis-electric.com			Electrical; Trade Services, Construction, (Not Otherwise Classified); Fire Alarm and Safety Services, Including Installation of Equipment Electrical Construction.	Yes	Yes Yes
1751701705300 DENT ELECTRIC, INC.  DEVPRO COMMERCIAL CONTRACTORS  1850633111700 INC		Lubbock Dallas	kennethlelkins1@sbcglobal.net  Contact@devprocommercialcontractors.com			Building construction.	No No	Yes
1874015569400 DHZ Electric LLC		Garland	david@dhzelectric.com	469-864-0808			No	Yes
1851623039000 DIVERSE CONSTRUCTION GROUP, LLC	Dario Hernandez	SAN ANTONIO	diverseconstructiongroupllc@gmail.com	210-876-3841		Concrete paving highway, road, street, public sidewalk; Poured Concrete Foundation; Structure Contractors; Framing contractors; Drywall;Insulation Contractors; Demolition contractor;Utilities, Plumbing; Excavation; DJM Partners, Inc. is a low voltage and commercial electrical contracting	Yes	Yes
<ul> <li>1455639163000 DJM Partners Inc</li> <li>1760162074700 DWAYNE HENSON INVESTMENTS, INC.</li> <li>1260740731400 Delta Electric &amp; Controls, Inc.</li> </ul>	Jeff Mikeska Cheryl L Henson Agustin Gus Bustos	Dallas HOUSTON Mansfield	debbie@djmpartners.com cherylhenson7@hotmail.com gusb@deltaelectricalandcontrols.com	214-263-2041 713-334-5808 972-822-8318		company.  Apartment Construction, Ownership and Management Electrical Contractors	No Yes No	Yes Yes Yes
1841835922200 Delta Electrical Solution LLC	Stanley Isawode	Katy	info@deltaelectricalsolution.com			I provide residential and commercial electrical services. New and Remodels	No	Yes
1474595380300 Dos Hermanos Construction, LLC	julio paez	Brownsville	doshermanosconstruction@yahoo.com	956-551-4556		Painting, flooring, roofing, framing, electrical, plumbing, concrete, remodeling, asphalt and new construction.  Cable splicing, electrical or fiber optic, Electrical Contractors and Other	No	Yes
1464661184900 E&E Group Inc.	Lori Larsen	ADKINS	jennifer@lightitup2.com	210-897-3168		Wiring Installation Contractors, All Other Specialty Trade Contractors, Communication equipment repair and maintenance services general contracting for new construction, remodeling, restoration, steel	Yes	Yes
1452701915300 E&M GRACE, LLC 1820571726900 EAS CONTRACTING, L.P.	Shelbee Foster LAWRENCE PINZEL	LUBBOCK ROANOKE	shelbee@eandmgrace.com info@easlp.com	806-686-0246 972-590-5576	972-736-1156	erection, door and hardware, specialties, construction management  Electrical Utility Contractor	Yes Yes	Yes Yes
,						We provide exceptional construction services and contribute to project success. We offer superior project management, a commitment to excellence. We deliver projects on time and within budget and promote		
1933361700900 EDG PRO CONTRACTORS, LLC	Edqualon Gibson	GRAND PRAIRIE	qualon@edgpros.com	469-810-4276		sustainability and safety.	Yes	Yes
1815317806800 EFFICIO CONSTRUCTION SERVICES, LL EISCHEN'S GENERAL CONTRACTING,	C JUAN VILLALOBOS JR	EL PASO	JuanV@efficiollc.com	915-373-0867		Construction company  To provide general contracting services that focuses on remodeling residential properties and buildings. Also firm maintains trails and bridges.	No	Yes
1820969765700 LLC 1742648104400 EL PASO A.R.C. ELECTRIC, INC.	Ava Sharifian CANO ORTIZ	AUSTIN EL PASO	ava@egcatx.com canoarc@sbcglobal.net			The firm mainly provides landscaping services.  electrical and mechanical contractors	Yes Yes	Yes Yes
1141955799300 EL PASO JAG Inc.	Patricia Castro	El Paso	JAG@ELPASOJAG.COM	915-533-8607	915-248-1346	Electrical by trade, commercial, industrial, residential, mechanical, plumbing	Yes	Yes
1760619440900 ELP ENTERPRISES, INC.	Martha Ceballos	HOUSTON	martha@elpenterprisesinc.com	832-969-9947			Yes	Yes
1742722075500 EMPLOYEE RISK MANAGEMENT CO. LLC	Laura E Escobar	CORPUS CHRISTI	opportunities@alltempspersonnel.com	361-808-8367	361-808-8369	Temporary Services, Human Resouces, PEO Professtional Employer Organization, Professional Placement, Payroll Services	Yes	Yes
EMPRESA CONSTRUCTION GROUP, LLC		THE WOOD! ANDS	projects Compressed com	240 220 2557		Empresa Construction Group, LLC is a general specialty construction company that provides a full spectrum of services specializing in electrical	Na	Voo
1921561994100 DBA EMPR  1921184381800 EMSR ELECTRICAL CONTRACTORS, LLC	Corina Cordova	THE WOODLANDS BURLESON	projects@empresacg.com  Mknight387@gmail.com	346-328-2557 817-401-7841		construction.  Electrical contractor	No Yes	Yes Yes
1921104301000 EMBN ELECTRICAL CONTRACTORS, ELC	Michael Flacencio	BUNLESUN	Pikilight367@gmait.com	017-401-7041		Electrical Contractor Electrical System Installation & Service. Now & renovations of commercial bldgs. Electrical Construction including but not limited to Commercial,	165	165
1320351916300 ENLIGHTEN ELECTRIC CO., LLC	Co-Owner Amador Perez	WESLACO	aperez@enelectric.com	956-361-8943		Residential, Industrial and Service.  SDVOSB GENERAL CONTRACTOR WITH 20 YEARS IN UNDERGROUND	Yes	Yes
1923074620800 EP GEM ENTERPRISES LLC	George Cepeda	El Paso	gcepeda@valor-gc.com	915-740-6917		UTILITIES, PAVING, CONCRETE AND PIPELINE WORK. Providing sales, service, and installations of electrical, security, CCTV, and	No	Yes
1833167711400 ESA Solutions LLC 1934293988100 Earl Raibon Jr. Electrical LLC	Paul Nguyen Earl Raibon	League City Longview	paul@esas-llc.com earlelectricllc@gmail.com	832-592-1100 903-261-3521	832-592-1107	access control.	No No	Yes Yes
1991308449700 Elite Contractor Group LLC 1800004612000 Emerald Standard Services, Inc.	Fabricio Esquivel Roger Pombrol	Houston Pasedena	certificates@elite-constgroup.com roger@emerald-standard.com	832-771-4873 713-473-1000	713-473-1006	Construction / General Contractor Electrical Installation & Engineering Services	No Yes	Yes Yes
1825112841100 Emersyn Electrical Services, LLC	Ben Mata	Houston	ben@emersynelectric.com	832-628-2837		We are a small business that offers a variety of services including but not	No	Yes
						limited to, welding service, structural and reinforcement metal work, masonry, concrete, flooring, insulation, roofing and siding, plumbing		
1834666007100 Empire Contractors Group, LLC	Mark Mairena	El Paso	araceli@empirecgtx.com	915-706-4070		electrical, Energize Electric LLC is an electrical contractor qualified to work on any low	No	Yes
1993110675100 Energize Electric LLC	Oscar Hernandez	Jarrell	ohernandez@energizeatx.com	737-383-7239		voltage system.	Yes	Yes
1883627838400 Executive Enterprise Consulting Service	s James Law	Fresno	Jamesalawiii@gmail.com	832-317-5154		FEC Construction LLC is a small family owned business which works with customers to provide service to construct residential and commercial	No	Yes
1465188739100 FEC CONSTRUCTION LLC	Erasmo Cantu	EAGLE PASS	erasmocantu6055@gmail.com	361-688-9773		projects as well as remodeling We specialize in both commercial and residential construction services. We	No	Yes
						are a general contractor that provides the following services: Roof		
1861953708900 FIRST SQUAD FINANCIAL LLC	ARMANDO JUAREZORTEGA	LONGVIEW	juarezcmservices@gmail.com	903-235-2180		are a general contractor that provides the following services: Roof replacement & repairs, storm damage restoration, insurance claims, structural renovations, facility upgrades &	Yes	Yes
1861953708900 FIRST SQUAD FINANCIAL LLC 1922785859400 FITZ ASSOCIATES, LLC	ARMANDO JUAREZORTEGA  Darla Lowden	LONGVIEW BUDA	juarezcmservices@gmail.com darla@fitzassoc.com	903-235-2180 281-904-9280		replacement & repairs, storm damage restoration, insurance claims, structural renovations, facility upgrades & Woman Owned, General Contractor, Engineering, Job Order Contracting, Design Build, ADA Compliance		Yes Yes
					281-741-8731	replacement & repairs, storm damage restoration, insurance claims, structural renovations, facility upgrades & Woman Owned, General Contractor, Engineering, Job Order Contracting, Design Build, ADA Compliance Floor Installation and Furnishing of All Types of Floors/Painting, Acoustical Ceilings, Millwork, and Landscaping	Yes	
1922785859400 FITZ ASSOCIATES, LLC	Darla Lowden	BUDA	darla@fitzassoc.com	281-904-9280	281-741-8731	replacement & repairs, storm damage restoration, insurance claims, structural renovations, facility upgrades & Woman Owned, General Contractor, Engineering, Job Order Contracting, Design Build, ADA Compliance Floor Installation and Furnishing of All Types of Floors/Painting, Acoustical Ceilings, Millwork, and Landscaping Electrical Contractor - Commercial, Residential, Service, Thermal Imaging, Data Cabling, Electric Vehicle Chargers	Yes Yes	Yes
1922785859400 FITZ ASSOCIATES, LLC 1010593619800 FLOORS 2 ADORE	Darla Lowden Robert W. Marbley Jr.	BUDA MISSOURI CITY	darla@fitzassoc.com floors2adore@yahoo.com	281-904-9280 832-875-8648	281-741-8731	replacement & repairs, storm damage restoration, insurance claims, structural renovations, facility upgrades & Woman Owned, General Contractor, Engineering, Job Order Contracting, Design Build, ADA Compliance Floor Installation and Furnishing of All Types of Floors/Painting, Acoustical Ceilings, Millwork, and Landscaping Electrical Contractor - Commercial, Residential, Service, Thermal Imaging, Data Cabling, Electric Vehicle Chargers Construction management, commercial and institutional building; Poured Concrete Foundation and Structure Contractors; Framing contractors; Masonry Contractors	Yes Yes No Yes	Yes Yes
1922785859400 FITZ ASSOCIATES, LLC  1010593619800 FLOORS 2 ADORE  1450474456700 FORT WORTH ELECTRIC, LP  FRAUSTO - CASTILLO CONSTRUCTION 1882298753500 GROUP, L  1813625972000 FRECCIA GROUP LLC	Darla Lowden  Robert W. Marbley Jr.  Sherri Aaron  Alfredo Frausto  Joshua Clements	BUDA  MISSOURI CITY  FORT WORTH  SAN ANTONIO  ROUND ROCK	darla@fitzassoc.com  floors2adore@yahoo.com  alysona@fwetx.com  info@fcconstructiontx.com  comminfo@frecciagroup.com	281-904-9280 832-875-8648 817-870-2266 210-267-1926 512-551-8660	281-741-8731 817-870-2268	replacement & repairs, storm damage restoration, insurance claims, structural renovations, facility upgrades & Woman Owned, General Contractor, Engineering, Job Order Contracting, Design Build, ADA Compliance Floor Installation and Furnishing of All Types of Floors/Painting, Acoustical Ceilings, Millwork, and Landscaping Electrical Contractor - Commercial, Residential, Service, Thermal Imaging, Data Cabling, Electric Vehicle Chargers Construction management, commercial and institutional building; Poured Concrete Foundation and Structure Contractors; Framing contractors; Masonry Contractors Light Construction, Remodeling, Tenant Improvement, Project Management, Renovations, Insurance	Yes Yes No Yes Yes	Yes Yes Yes Yes
1922785859400 FITZ ASSOCIATES, LLC  1010593619800 FLOORS 2 ADORE  1450474456700 FORT WORTH ELECTRIC, LP  FRAUSTO - CASTILLO CONSTRUCTION  1882298753500 GROUP, L	Darla Lowden  Robert W. Marbley Jr.  Sherri Aaron  Alfredo Frausto	BUDA  MISSOURI CITY  FORT WORTH  SAN ANTONIO	darla@fitzassoc.com floors2adore@yahoo.com alysona@fwetx.com info@fcconstructiontx.com	281-904-9280 832-875-8648 817-870-2266 210-267-1926	281-741-8731 817-870-2268 915-534-4409	replacement & repairs, storm damage restoration, insurance claims, structural renovations, facility upgrades & Woman Owned, General Contractor, Engineering, Job Order Contracting, Design Build, ADA Compliance Floor Installation and Furnishing of All Types of Floors/Painting, Acoustical Ceilings, Millwork, and Landscaping Electrical Contractor - Commercial, Residential, Service, Thermal Imaging, Data Cabling, Electric Vehicle Chargers Construction management, commercial and institutional building; Poured Concrete Foundation and Structure Contractors; Framing contractors; Masonry Contractors Light Construction, Remodeling, Tenant Improvement, Project Management, Renovations, Insurance Mechanical/Electrical/Plumbing Contractor DEMOLITION SERVICES; DEMOLITION SERVICES, HIGHWAY, HEAVY AND UTILITIES; DEMOLITION SERVICES, INDUSTRIAL (WAREHOUSE, UTILIT; DEMOLITION SERVICES, NON-RESIDENTIAL (OFFICE BUILD; PLUMBING;	Yes Yes No Yes Yes	Yes Yes Yes
1922785859400 FITZ ASSOCIATES, LLC  1010593619800 FLOORS 2 ADORE  1450474456700 FORT WORTH ELECTRIC, LP  FRAUSTO - CASTILLO CONSTRUCTION 1882298753500 GROUP, L  1813625972000 FRECCIA GROUP LLC	Darla Lowden  Robert W. Marbley Jr.  Sherri Aaron  Alfredo Frausto  Joshua Clements	BUDA  MISSOURI CITY  FORT WORTH  SAN ANTONIO  ROUND ROCK	darla@fitzassoc.com  floors2adore@yahoo.com  alysona@fwetx.com  info@fcconstructiontx.com  comminfo@frecciagroup.com	281-904-9280 832-875-8648 817-870-2266 210-267-1926 512-551-8660	281-741-8731 817-870-2268 915-534-4409	replacement & repairs, storm damage restoration, insurance claims, structural renovations, facility upgrades & Woman Owned, General Contractor, Engineering, Job Order Contracting, Design Build, ADA Compliance Floor Installation and Furnishing of All Types of Floors/Painting, Acoustical Ceilings, Millwork, and Landscaping Electrical Contractor - Commercial, Residential, Service, Thermal Imaging, Data Cabling, Electric Vehicle Chargers Construction management, commercial and institutional building; Poured Concrete Foundation and Structure Contractors; Framing contractors; Masonry Contractors Light Construction, Remodeling, Tenant Improvement, Project Management, Renovations, Insurance Mechanical/Electrical/Plumbing Contractor DEMOLITION SERVICES; DEMOLITION SERVICES, HIGHWAY, HEAVY AND UTILITIES; DEMOLITION SERVICES, INDUSTRIAL (WAREHOUSE, UTILIT; DEMOLITION SERVICES, NON-RESIDENTIAL (OFFICE BUILD; PLUMBING; SERVICES, PLUMBING; PLUMBING, NON-RESIDENTIAL (OFFICE	Yes Yes No Yes No Yes No Yos	Yes Yes Yes Yes
1922785859400 FITZ ASSOCIATES, LLC  1010593619800 FLOORS 2 ADORE  1450474456700 FORT WORTH ELECTRIC, LP  FRAUSTO - CASTILLO CONSTRUCTION GROUP, L  1813625972000 FRECCIA GROUP LLC 1741898809700 FUNK AND COMPANY	Darla Lowden  Robert W. Marbley Jr.  Sherri Aaron  Alfredo Frausto  Joshua Clements Alex Aguirre	BUDA  MISSOURI CITY  FORT WORTH  SAN ANTONIO  ROUND ROCK EL PASO	darla@fitzassoc.com  floors2adore@yahoo.com  alysona@fwetx.com  info@fcconstructiontx.com  comminfo@frecciagroup.com ALEX@FUNKANDCOMPANY.COM	281-904-9280 832-875-8648 817-870-2266 210-267-1926 512-551-8660 915-542-1502	281-741-8731 817-870-2268 915-534-4409	replacement & repairs, storm damage restoration, insurance claims, structural renovations, facility upgrades & Woman Owned, General Contractor, Engineering, Job Order Contracting, Design Build, ADA Compliance Floor Installation and Furnishing of All Types of Floors/Painting, Acoustical Ceilings, Millwork, and Landscaping Electrical Contractor - Commercial, Residential, Service, Thermal Imaging, Data Cabling, Electric Vehicle Chargers Construction management, commercial and institutional building; Poured Concrete Foundation and Structure Contractors; Framing contractors; Masonry Contractors Light Construction, Remodeling, Tenant Improvement, Project Management, Renovations, Insurance Mechanical/Electrical/Plumbing Contractor DEMOLITION SERVICES; DEMOLITION SERVICES, HIGHWAY, HEAVY AND UTILITIES; DEMOLITION SERVICES, INDUSTRIAL (WAREHOUSE, UTILIT; DEMOLITION SERVICES, NON-RESIDENTIAL (OFFICE BUILD; PLUMBING; SERVICES, PLUMBING; PLUMBING, NON-RESIDENTIAL (OFFICE BUILD); PLUMBING; SERVICES, PLUMBING; PLUMBING, NON-RESIDENTIAL (OFFICE BUILD); PLUMBING;	Yes Yes No Yes No Yes No No	Yes Yes Yes Yes Yes
1922785859400 FITZ ASSOCIATES, LLC  1010593619800 FLOORS 2 ADORE  1450474456700 FORT WORTH ELECTRIC, LP  FRAUSTO - CASTILLO CONSTRUCTION GROUP, L  1813625972000 FRECCIA GROUP LLC 1741898809700 FUNK AND COMPANY  1472781339700 Faith Demolition, LLC	Darla Lowden  Robert W. Marbley Jr.  Sherri Aaron  Alfredo Frausto  Joshua Clements Alex Aguirre  Angela Johnson	BUDA  MISSOURI CITY  FORT WORTH  SAN ANTONIO  ROUND ROCK EL PASO  College Station	darla@fitzassoc.com  floors2adore@yahoo.com  alysona@fwetx.com  info@fcconstructiontx.com  comminfo@frecciagroup.com ALEX@FUNKANDCOMPANY.COM  angela@faithdemolition.com	281-904-9280 832-875-8648 817-870-2266 210-267-1926 512-551-8660 915-542-1502 979-777-6827	281-741-8731 817-870-2268 915-534-4409 979-731-1696	replacement & repairs, storm damage restoration, insurance claims, structural renovations, facility upgrades & Woman Owned, General Contractor, Engineering, Job Order Contracting, Design Build, ADA Compliance Floor Installation and Furnishing of All Types of Floors/Painting, Acoustical Ceilings, Millwork, and Landscaping Electrical Contractor - Commercial, Residential, Service, Thermal Imaging, Data Cabling, Electric Vehicle Chargers Construction management, commercial and institutional building; Poured Concrete Foundation and Structure Contractors; Framing contractors; Masonry Contractors Light Construction, Remodeling, Tenant Improvement, Project Management, Renovations, Insurance Mechanical/Electrical/Plumbing Contractor DEMOLITION SERVICES; DEMOLITION SERVICES, HIGHWAY, HEAVY AND UTILITIES; DEMOLITION SERVICES, INDUSTRIAL (WAREHOUSE, UTILIT; DEMOLITION SERVICES, NON-RESIDENTIAL (OFFICE BUILD; PLUMBING; SERVICES, PLUMBING; PLUMBING, NON-RESIDENTIAL (OFFICE BUILDINGS); PL Ground-up/renovation commercial general contractor located in Fort Worth. Providing clients with pre-construction services, construction management, and building services.	Yes Yes No Yes No Yes No Yes	Yes Yes Yes Yes Yes Yes
1922785859400 FITZ ASSOCIATES, LLC  1010593619800 FLOORS 2 ADORE  1450474456700 FORT WORTH ELECTRIC, LP  FRAUSTO - CASTILLO CONSTRUCTION GROUP, L  1813625972000 FRECCIA GROUP LLC 1741898809700 FUNK AND COMPANY  1472781339700 Faith Demolition, LLC  1873904885000 Falcon Construction Services	Darla Lowden  Robert W. Marbley Jr.  Sherri Aaron  Alfredo Frausto  Joshua Clements Alex Aguirre  Angela Johnson  Jeffrey King  Tesha Blevins	BUDA  MISSOURI CITY  FORT WORTH  SAN ANTONIO  ROUND ROCK EL PASO  College Station  Fort Worth	darla@fitzassoc.com  floors2adore@yahoo.com  alysona@fwetx.com  info@fcconstructiontx.com  comminfo@frecciagroup.com ALEX@FUNKANDCOMPANY.COM  angela@faithdemolition.com  Jeffrey@FalconConSvcs.com	281-904-9280 832-875-8648 817-870-2266 210-267-1926 512-551-8660 915-542-1502 979-777-6827 817-901-5849 210-622-8687	281-741-8731 817-870-2268 915-534-4409 979-731-1696	replacement & repairs, storm damage restoration, insurance claims, structural renovations, facility upgrades & Woman Owned, General Contractor, Engineering, Job Order Contracting, Design Build, ADA Compliance Floor Installation and Furnishing of All Types of Floors/Painting, Acoustical Ceilings, Millwork, and Landscaping Electrical Contractor - Commercial, Residential, Service, Thermal Imaging, Data Cabling, Electric Vehicle Chargers Construction management, commercial and institutional building; Poured Concrete Foundation and Structure Contractors; Framing contractors; Masonry Contractors Light Construction, Remodeling, Tenant Improvement, Project Management, Renovations, Insurance Mechanical/Electrical/Plumbing Contractor DEMOLITION SERVICES; DEMOLITION SERVICES, HIGHWAY, HEAVY AND UTILITIES; DEMOLITION SERVICES, INDUSTRIAL (WAREHOUSE, UTILIT; DEMOLITION SERVICES, NON-RESIDENTIAL (OFFICE BUILD; PLUMBING; SERVICES, PLUMBING; PLUMBING, NON-RESIDENTIAL (OFFICE BUILD; PLUMBING; SERVICES, PLUMBING; PLUMBING, NON-RESIDENTIAL (OFFICE BUILD) PLUMBING; SERVICES, PLUMBING; PLUMBI	Yes Yes No Yes No Yes No No No	Yes Yes Yes Yes Yes Yes Yes
1922785859400 FITZ ASSOCIATES, LLC  1010593619800 FLOORS 2 ADORE  1450474456700 FORT WORTH ELECTRIC, LP  FRAUSTO - CASTILLO CONSTRUCTION  1882298753500 FRECCIA GROUP LLC  1741898809700 FRECCIA GROUP LLC  1741898809700 Faith Demolition, LLC  1873904885000 Falcon Construction Services  1751625143000 Frost & Keeling Assoc., Inc.  1843508596600 Fuerte Electric, Inc.  1274564584100 G&G ELECTRICAL CONTRACTORS, LLC	Darla Lowden  Robert W. Marbley Jr.  Sherri Aaron  Alfredo Frausto  Joshua Clements Alex Aguirre  Angela Johnson  Jeffrey King  Tesha Blevins Alberto Villarreal Sandro Olivares	BUDA  MISSOURI CITY  FORT WORTH  SAN ANTONIO  ROUND ROCK EL PASO  College Station  Fort Worth  BOERNE Georgetown LAREDO	darla@fitzassoc.com  floors2adore@yahoo.com  alysona@fwetx.com  info@fcconstructiontx.com  comminfo@frecciagroup.com ALEX@FUNKANDCOMPANY.COM  angela@faithdemolition.com  trblevins@frostandkeeling.com alberto@fuerteelectric.com ggelectricalcontractor@gmail.com	281-904-9280 832-875-8648 817-870-2266 210-267-1926 512-551-8660 915-542-1502 979-777-6827 817-901-5849 210-622-8687 512-838-3494 956-236-2608	281-741-8731 817-870-2268 915-534-4409 979-731-1696 210-622-8814 512-838-3494	replacement & repairs, storm damage restoration, insurance claims, structural renovations, facility upgrades & Woman Owned, General Contractor, Engineering, Job Order Contracting, Design Build, ADA Compliance Floor Installation and Furnishing of All Types of Floors/Painting, Acoustical Ceilings, Millwork, and Landscaping Electrical Contractor - Commercial, Residential, Service, Thermal Imaging, Data Cabling, Electric Vehicle Chargers Construction management, commercial and institutional building; Poured Concrete Foundation and Structure Contractors; Framing contractors; Masonry Contractors Light Construction, Remodeling, Tenant Improvement, Project Management, Renovations, Insurance Mechanical/Electrical/Plumbing Contractor DEMOLITION SERVICES; DEMOLITION SERVICES, HIGHWAY, HEAVY AND UTILITIES; DEMOLITION SERVICES, INDUSTRIAL (WAREHOUSE, UTILIT; DEMOLITION SERVICES, NON-RESIDENTIAL (OFFICE BUILD; PLUMBING; SERVICES, PLUMBING; PLUMBING, NON-RESIDENTIAL (OFFICE BUILD; PLUMBING; SERVICES, PLUMBING; PLUMBING, NON-RESIDENTIAL (OFFICE BUILD; PCONTROL BUILDINGS); PL Ground-up/renovation commercial general contractor located in Fort Worth. Providing clients with pre-construction services, construction management, and building Services.  Industrial Building Construction; Commercial and Institutional Building Construction; Air system balancing and testing; HVAC (heating, ventilation and air-conditioning) contractors; All Other Specialty Trade Contractors Electrical Electrical Contractor	Yes Yes No Yes No Yes No	Yes Yes Yes Yes Yes Yes Yes Yes
1922785859400 FITZ ASSOCIATES, LLC  1010593619800 FLOORS 2 ADORE  1450474456700 FORT WORTH ELECTRIC, LP  FRAUSTO - CASTILLO CONSTRUCTION GROUP, L  1813625972000 FRECCIA GROUP LLC 1741898809700 FUNK AND COMPANY  1472781339700 Faith Demolition, LLC  1873904885000 Falcon Construction Services  1751625143000 Frost & Keeling Assoc., Inc. 1843508596600 Fuerte Electric, Inc.	Darla Lowden  Robert W. Marbley Jr.  Sherri Aaron  Alfredo Frausto  Joshua Clements Alex Aguirre  Angela Johnson  Jeffrey King  Tesha Blevins Alberto Villarreal	BUDA  MISSOURI CITY  FORT WORTH  SAN ANTONIO  ROUND ROCK EL PASO  College Station  Fort Worth  BOERNE Georgetown	darla@fitzassoc.com  floors2adore@yahoo.com  alysona@fwetx.com  info@fcconstructiontx.com  comminfo@frecciagroup.com ALEX@FUNKANDCOMPANY.COM  angela@faithdemolition.com  trblevins@frostandkeeling.com alberto@fuerteelectric.com	281-904-9280 832-875-8648 817-870-2266 210-267-1926 512-551-8660 915-542-1502 979-777-6827 817-901-5849 210-622-8687 512-838-3494	281-741-8731 817-870-2268 915-534-4409 979-731-1696 210-622-8814 512-838-3494	replacement & repairs, storm damage restoration, insurance claims, structural renovations, facility upgrades & Woman Owned, General Contractor, Engineering, Job Order Contracting, Design Build, ADA Compliance Floor Installation and Furnishing of All Types of Floors/Painting, Acoustical Ceilings, Millwork, and Landscaping Electrical Contractor - Commercial, Residential, Service, Thermal Imaging, Data Cabling, Electric Vehicle Chargers Construction management, commercial and institutional building; Poured Concrete Foundation and Structure Contractors; Framing contractors; Masonry Contractors Light Construction, Remodeling, Tenant Improvement, Project Management, Renovations, Insurance Mechanical/Electrical/Plumbing Contractor DEMOLITION SERVICES; DEMOLITION SERVICES, HIGHWAY, HEAVY AND UTILLITIES; DEMOLITION SERVICES, INDUSTRIAL (WAREHOUSE, UTILIT; DEMOLITION SERVICES, NON-RESIDENTIAL (OFFICE BUILD; PLUMBING; SERVICES, PLUMBING; PLUMBING, NON-RESIDENTIAL (OFFICE BUILD); PLUMBING; SERVICES, PLUMBING; PLUMBING, NON-RESIDENTIAL (OFFICE BUILDINGS); PL Ground-up/renovation commercial general contractor located in Fort Worth. Providing clients with pre-construction services, construction management, and building Services.  Industrial Building Construction; Commercial and Institutional Building Construction; Air system balancing and testing; HVAC (heating, ventilation and air-conditioning) contractors; All Other Specialty Trade Contractors Electrical Electrical Contractor CONCRETE REINFORCEMENT (REBAR POST TENSION); Tie Steel - Labor. Environmental Contractors, Excavation, Tank Removal, Drum	Yes Yes No Yes No Yes No No No No No No No	Yes Yes Yes Yes Yes Yes Yes
1922785859400 FITZ ASSOCIATES, LLC  1010593619800 FLOORS 2 ADORE  1450474456700 FORT WORTH ELECTRIC, LP  FRAUSTO - CASTILLO CONSTRUCTION  1882298753500 FRECCIA GROUP LLC  1741898809700 FRECCIA GROUP LLC  1741898809700 Faith Demolition, LLC  1873904885000 Falcon Construction Services  1751625143000 Frost & Keeling Assoc., Inc.  1843508596600 Fuerte Electric, Inc.  1274564584100 G&G ELECTRICAL CONTRACTORS, LLC	Darla Lowden  Robert W. Marbley Jr.  Sherri Aaron  Alfredo Frausto  Joshua Clements Alex Aguirre  Angela Johnson  Jeffrey King  Tesha Blevins Alberto Villarreal Sandro Olivares	BUDA  MISSOURI CITY  FORT WORTH  SAN ANTONIO  ROUND ROCK EL PASO  College Station  Fort Worth  BOERNE Georgetown LAREDO	darla@fitzassoc.com  floors2adore@yahoo.com  alysona@fwetx.com  info@fcconstructiontx.com  comminfo@frecciagroup.com ALEX@FUNKANDCOMPANY.COM  angela@faithdemolition.com  trblevins@frostandkeeling.com alberto@fuerteelectric.com ggelectricalcontractor@gmail.com	281-904-9280 832-875-8648 817-870-2266 210-267-1926 512-551-8660 915-542-1502 979-777-6827 817-901-5849 210-622-8687 512-838-3494 956-236-2608 210-661-8258	281-741-8731 817-870-2268 915-534-4409 979-731-1696 210-622-8814 512-838-3494 210-666-0654	replacement & repairs, storm damage restoration, insurance claims, structural renovations, facility upgrades & Woman Owned, General Contractor, Engineering, Job Order Contracting, Design Build, ADA Compliance Floor Installation and Furnishing of All Types of Floors/Painting, Acoustical Ceilings, Millwork, and Landscaping Electrical Contractor - Commercial, Residential, Service, Thermal Imaging, Data Cabling, Electric Vehicle Chargers Construction management, commercial and institutional building; Poured Concrete Foundation and Structure Contractors; Framing contractors; Masonry Contractors Light Construction, Remodeling, Tenant Improvement, Project Management, Renovations, Insurance Mechanical/Electrical/Plumbing Contractor DEMOLITION SERVICES; DEMOLITION SERVICES, HIGHWAY, HEAVY AND UTILITIES; DEMOLITION SERVICES, INDUSTRIAL (WAREHOUSE, UTILIT; DEMOLITION SERVICES, NON-RESIDENTIAL (OFFICE BUILD; PLUMBING; SERVICES, PLUMBING; PLUMBING, NON-RESIDENTIAL (OFFICE BUILD); PLUMBING; SERVICES, PLUMBING; PLUMBING, NON-RESIDENTIAL (OFFICE BUILDINGS); PL Ground-up/renovation commercial general contractor located in Fort Worth. Providing clients with pre-construction services, construction management, and building Services.  Industrial Building Construction; Commercial and Institutional Building Construction; Air system balancing and testing; HVAC (heating, ventilation and air-conditioning) contractors; All Other Specialty Trade Contractors Electrical Electrical Contractor CONCRETE REINFORCEMENT (REBAR POST TENSION); Tie Steel - Labor.	Yes Yes No Yes No Yes No	Yes Yes Yes Yes Yes Yes Yes Yes
1922785859400 FITZ ASSOCIATES, LLC  1010593619800 FLOORS 2 ADORE  1450474456700 FORT WORTH ELECTRIC, LP  FRAUSTO - CASTILLO CONSTRUCTION  1882298753500 FRECCIA GROUP LLC  1741898809700 FRECCIA GROUP LLC  FUNK AND COMPANY  1472781339700 Faith Demolition, LLC  1873904885000 Falcon Construction Services  1751625143000 Frost & Keeling Assoc., Inc.  Fuerte Electric, Inc.  1274564584100 G&G ELECTRICAL CONTRACTORS, LLC  1260220273600 G. Marin Rebar, Inc.  G.L. MORRIS ENTERPRISES, INC. DBA	Darla Lowden Robert W. Marbley Jr. Sherri Aaron  Alfredo Frausto Joshua Clements Alex Aguirre  Angela Johnson  Jeffrey King  Tesha Blevins Alberto Villarreal Sandro Olivares Guillermo Marin	BUDA  MISSOURI CITY  FORT WORTH  SAN ANTONIO  ROUND ROCK EL PASO  College Station  Fort Worth  BOERNE Georgetown LAREDO San Antonio	darla@fitzassoc.com  floors2adore@yahoo.com  alysona@fwetx.com  info@fcconstructiontx.com  comminfo@frecciagroup.com ALEX@FUNKANDCOMPANY.COM  angela@faithdemolition.com  Jeffrey@FalconConSvcs.com  trblevins@frostandkeeling.com alberto@fuerteelectric.com ggelectricalcontractor@gmail.com gmrebar@gmail.com	281-904-9280 832-875-8648 817-870-2266 210-267-1926 512-551-8660 915-542-1502 979-777-6827 817-901-5849 210-622-8687 512-838-3494 956-236-2608 210-661-8258	281-741-8731 817-870-2268 915-534-4409 979-731-1696 210-622-8814 512-838-3494 210-666-0654 817-877-0428	replacement & repairs, storm damage restoration, insurance claims, structural renovations, facility upgrades & Woman Owned, General Contractor, Engineering, Job Order Contracting, Design Build, ADA Compliance Floor Installation and Furnishing of All Types of Floors/Painting, Acoustical Ceilings, Millwork, and Landscaping Electrical Contractor - Commercial, Residential, Service, Thermal Imaging, Data Cabling, Electric Vehicle Chargers Construction management, commercial and institutional building; Poured Concrete Foundation and Structure Contractors; Framing contractors; Masonry Contractors Light Construction, Remodeling, Tenant Improvement, Project Management, Renovations, Insurance Mechanical/Electrical/Plumbing Contractor DEMOLITION SERVICES; DEMOLITION SERVICES, HIGHWAY, HEAVY AND UTILITIES; DEMOLITION SERVICES, INDUSTRIAL (WAREHOUSE, UTILIT; DEMOLITION SERVICES, NON-RESIDENTIAL (OFFICE BUILD; PLUMBING; SERVICES, PLUMBING; PLUMBING, NON-RESIDENTIAL (OFFICE BUILD); PLUMBING; BUILDINGS); PL Ground-up/renovation commercial general contractor located in Fort Worth. Providing clients with pre-construction services, construction management, and building services.  Industrial Building Construction; Commercial and Institutional Building Construction; Air system balancing and testing; HVAC (heating, ventilation and air-conditioning) contractors; All Other Specialty Trade Contractors Electrical Electrical Electrical Contractor CONCRETE REINFORCEMENT (REBAR POST TENSION); Tie Steel - Labor. Environmental Contractors, Excavation, Tank Removal, Drum Transportation, Soil Transportation & Disposal, Demolition, Hazardous Materials Handling, Treatment System Installation, Environmental and Geotechnical Drilling Commercial general contractor specializing in General Contracting, Design Build, Construction Management, Planning & Development, Pre- Construction Consulting. TIPS JOC awarded contractor.	Yes Yes No Yes No Yes No	Yes
1922785859400 FITZ ASSOCIATES, LLC  1010593619800 FLOORS 2 ADORE  1450474456700 FORT WORTH ELECTRIC, LP  FRAUSTO - CASTILLO CONSTRUCTION 1882298753500 GROUP, L  1813625972000 FRECCIA GROUP LLC 1741898809700 FUNK AND COMPANY  1472781339700 Faith Demolition, LLC  1873904885000 Falcon Construction Services  1751625143000 Frost & Keeling Assoc., Inc. 1843508596600 Fuerte Electric, Inc. 1274564584100 G&G ELECTRICAL CONTRACTORS, LLC 1260220273600 G. Marin Rebar, Inc.  G.L. MORRIS ENTERPRISES, INC. DBA 1752205887800 SUNBEL	Darla Lowden Robert W. Marbley Jr. Sherri Aaron  Alfredo Frausto Joshua Clements Alex Aguirre  Angela Johnson  Jeffrey King  Tesha Blevins Alberto Villarreal Sandro Olivares Guillermo Marin  Lance McClure	BUDA  MISSOURI CITY  FORT WORTH  SAN ANTONIO  ROUND ROCK EL PASO  College Station  Fort Worth  BOERNE Georgetown LAREDO San Antonio  CARROLLTON	darla@fitzassoc.com  floors2adore@yahoo.com  alysona@fwetx.com  info@fcconstructiontx.com  comminfo@frecciagroup.com ALEX@FUNKANDCOMPANY.COM  angela@faithdemolition.com  Jeffrey@FalconConSvcs.com  trblevins@frostandkeeling.com alberto@fuerteelectric.com ggelectricalcontractor@gmail.com gmrebar@gmail.com  marla@sun-belt.com	281-904-9280 832-875-8648 817-870-2266 210-267-1926 512-551-8660 915-542-1502 979-777-6827 817-901-5849 210-622-8687 512-838-3494 956-236-2608 210-661-8258	281-741-8731 817-870-2268 915-534-4409 979-731-1696 210-622-8814 512-838-3494 210-666-0654 817-877-0428	replacement & repairs, storm damage restoration, insurance claims, structural renovations, facility upgrades & Woman Owned, General Contractor, Engineering, Job Order Contracting, Design Build, ADA Compliance Floor Installation and Furnishing of All Types of Floors/Painting, Acoustical Ceilings, Millwork, and Landscaping Electrical Contractor - Commercial, Residential, Service, Thermal Imaging, Data Cabling, Electric Vehicle Chargers Construction management, commercial and institutional building; Poured Concrete Foundation and Structure Contractors; Framing contractors; Masonry Contractors Light Construction, Remodeling, Tenant Improvement, Project Management, Renovations, Insurance Mechanical/Electrical/Plumbing Contractor DEMOLITION SERVICES; DEMOLITION SERVICES, HIGHWAY, HEAVY AND UTILITIES; DEMOLITION SERVICES, INDUSTRIAL (WAREHOUSE, UTILIT; DEMOLITION SERVICES, NON-RESIDENTIAL (OFFICE BUILD; PLUMBING; SERVICES, PLUMBING; PLUMBING, NON-RESIDENTIAL (OFFICE BUILDINGS); PL Ground-up/renovation commercial general contractor located in Fort Worth. Providing clients with pre-construction services, construction management, and building Services.  Industrial Building Construction; Commercial and Institutional Building Construction; Air system balancing and testing; HVAC (heating, ventilation and air-conditioning) contractors; All Other Specialty Trade Contractors Electrical Electrical Contractor CONCRETE REINFORCEMENT (REBAR POST TENSION); Tie Steel - Labor. Environmental Contractors, Excavation, Tank Removal, Drum Transportation, Soil Transportation & Disposal, Demolition, Hazardous Materials Handling, Treatment System Installation, Environmental and Geotechnical Drilling Commercial general contractor specializing in General Contracting, Design Build, Construction Management, Planning & Development, Pre-	Yes Yes No Yes No Yes No	Yes
1922785859400 FITZ ASSOCIATES, LLC  1010593619800 FLOORS 2 ADORE  1450474456700 FORT WORTH ELECTRIC, LP  FRAUSTO - CASTILLO CONSTRUCTION 1882298753500 GROUP, L  1813625972000 FRECCIA GROUP LLC 1741898809700 FUNK AND COMPANY  1472781339700 Faith Demolition, LLC  1873904885000 Falcon Construction Services  1751625143000 Frost & Keeling Assoc., Inc. 1843508596600 Fuerte Electric, Inc. 1274564584100 G&G ELECTRICAL CONTRACTORS, LLC 1260220273600 G. Marin Rebar, Inc.  G.L. MORRIS ENTERPRISES, INC. DBA 1752205887800 SUNBEL	Darla Lowden Robert W. Marbley Jr. Sherri Aaron  Alfredo Frausto Joshua Clements Alex Aguirre  Angela Johnson  Jeffrey King  Tesha Blevins Alberto Villarreal Sandro Olivares Guillermo Marin  Lance McClure	BUDA  MISSOURI CITY  FORT WORTH  SAN ANTONIO  ROUND ROCK EL PASO  College Station  Fort Worth  BOERNE Georgetown LAREDO San Antonio  CARROLLTON	darla@fitzassoc.com  floors2adore@yahoo.com  alysona@fwetx.com  info@fcconstructiontx.com  comminfo@frecciagroup.com ALEX@FUNKANDCOMPANY.COM  angela@faithdemolition.com  Jeffrey@FalconConSvcs.com  trblevins@frostandkeeling.com alberto@fuerteelectric.com ggelectricalcontractor@gmail.com gmrebar@gmail.com  marla@sun-belt.com	281-904-9280 832-875-8648 817-870-2266 210-267-1926 512-551-8660 915-542-1502 979-777-6827 817-901-5849 210-622-8687 512-838-3494 956-236-2608 210-661-8258	281-741-8731 817-870-2268 915-534-4409 979-731-1696 210-622-8814 512-838-3494 210-666-0654 817-877-0428	replacement & repairs, storm damage restoration, insurance claims, structural renovations, facility upgrades & Woman Owned, General Contractor, Engineering, Job Order Contracting, Design Build, ADA Compliance Floor Installation and Furnishing of All Types of Floors/Painting, Acoustical Ceilings, Millwork, and Landscaping Electrical Contractor - Commercial, Residential, Service, Thermal Imaging, Data Cabling, Electric Vehicle Chargers Construction management, commercial and institutional building; Poured Concrete Foundation and Structure Contractors; Framing contractors; Masonry Contractors Light Construction, Remodeling, Tenant Improvement, Project Management, Renovations, Insurance Mechanical/Electrical/Plumbing Contractor DEMOLITION SERVICES; DEMOLITION SERVICES, HIGHWAY, HEAVY AND UTILITIES; DEMOLITION SERVICES, INDUSTRIAL (WAREHOUSE, UTILIT; DEMOLITION SERVICES, NON-RESIDENTIAL (OFFICE BUILD; PLUMBING; SERVICES, PLUMBING; PLUMBING, NON-RESIDENTIAL (OFFICE BUILD; PLUMBING; SERVICES, PLUMBING; PLUMBING, NON-RESIDENTIAL (OFFICE BUILD); PLUMBING; SERVICES, PLUMBING; PLUMBING; PLUMBING; PLUMBING; PLUMBING; SERVICES, PLUMBING; PLUMBING; SERVICES, PLUMBING; PLUMBING; PLUMBING; PLUMBING; PLUMBING; SERVICES, PLUMBING; PLUMBIN	Yes Yes No Yes No Yes No	Yes
1922785859400 FITZ ASSOCIATES, LLC  1010593619800 FLOORS 2 ADORE  1450474456700 FORT WORTH ELECTRIC, LP  FRAUSTO - CASTILLO CONSTRUCTION  1882298753500 FRECCIA GROUP LLC  1741898809700 FRECCIA GROUP LLC  1741898809700 Faith Demolition, LLC  1873904885000 Falcon Construction Services  1751625143000 Frost & Keeling Assoc., Inc.  1843508596600 Fuerte Electric, Inc.  1274564584100 G& ELECTRICAL CONTRACTORS, LLC  1260220273600 G. Marin Rebar, Inc.  G.L. MORRIS ENTERPRISES, INC. DBA  1752205887800 G2 CONSTRUCTION SERVICES, INC.	Darla Lowden Robert W. Marbley Jr. Sherri Aaron  Alfredo Frausto Joshua Clements Alex Aguirre  Angela Johnson  Jeffrey King  Tesha Blevins Alberto Villarreal Sandro Olivares Guillermo Marin  Lance McClure  Jyl Gibson  Heather McGlasson	BUDA  MISSOURI CITY  FORT WORTH  SAN ANTONIO  ROUND ROCK EL PASO  College Station  Fort Worth  BOERNE Georgetown LAREDO San Antonio  CARROLLTON  GEORGETOWN  Mason	darla@fitzassoc.com  floors2adore@yahoo.com  alysona@fwetx.com  info@fcconstructiontx.com  comminfo@frecciagroup.com ALEX@FUNKANDCOMPANY.COM  angela@faithdemolition.com  Jeffrey@FalconConSvcs.com  trblevins@frostandkeeling.com alberto@fuerteelectric.com ggelectricalcontractor@gmail.com gmrebar@gmail.com  marla@sun-belt.com  jyl@g2csinc.com  heather@g2contractors.com	281-904-9280 832-875-8648 817-870-2266 210-267-1926 512-551-8660 915-542-1502 979-777-6827 817-901-5849 210-622-8687 512-838-3494 956-236-2608 210-661-8258 972-492-5108 817-739-6565	281-741-8731 817-870-2268 915-534-4409 979-731-1696 210-622-8814 512-838-3494 210-666-0654 817-877-0428 512-688-5724	replacement & repairs, storm damage restoration, insurance claims, structural renovations, facility upgrades & Woman Owned, General Contractor, Engineering, Job Order Contracting, Design Build, ADA Compliance Floor Installation and Furnishing of All Types of Floors/Painting, Acoustical Ceilings, Millwork, and Landscaping Electrical Contractor - Commercial, Residential, Service, Thermal Imaging, Data Cabling, Electric Vehicle Chargers Construction management, commercial and institutional building; Poured Concrete Foundation and Structure Contractors; Framing contractors; Masonry Contractors Light Construction, Remodeling, Tenant Improvement, Project Management, Renovations, Insurance Mechanical/Electrical/Plumbing Contractor DEMOLITION SERVICES; DEMOLITION SERVICES, HIGHWAY, HEAVY AND UTILITIES; DEMOLITION SERVICES, INDUSTRIAL (WAREHOUSE, UTILIT; DEMOLITION SERVICES, NON-RESIDENTIAL (OFFICE BUILD; PLUMBING; SERVICES, PLUMBING; PLUMBING, NON-RESIDENTIAL (OFFICE BUILD) PLUMBING; SERVICES, PLUMBING; PLUMBING, PLU	Yes Yes No Yes No Yes No	Yes

1200223789400 GG'S CONSTRUCTION, LLC	Rolando Osorio	LEANDER	ROLANDOOGGS@GMAIL.COM	512-257-8075		CONSTRUCTION AND REMODELING CONCRETE, CARPENTRY, STUCCO, INSULATION, DRYWALL, TAPE/FLOAT/TEXTURE/PAINTING FLOORING: CARPETING, Vinyl and CERAMIC TILE, WOOD AND METAL FRAMING	Yes	Yes
1711020225000 CLODE DUILDEDS INC	Angolina Padriguaz Chayaz	EL DASO	angiaradriguaz@glababuildara cam	915-533-8700		Building Construction, including General Contractors, and Operative	Voc	Voc
1711038225000 GLOBE BUILDERS INC. 1920839558200 GOLDENBROOK ELECTRIC LLC 1462538954000 GOMEZ INTEGRATED SOLUTIONS LLC	Angelina Rodriguez Chavez MEIJIAO LI Tony Gomez	KATY	angierodriguez@globebuilders.com GOLDENBROOKELECTRIC@GMAIL.COM giscontracting74@gmail.com	832-359-8869 512-801-6132		Electrical services and installation , electrical contracting Building construction and remodeling.	Yes No No	Yes Yes Yes
1203122746000 GOURLEY CONTRACTORS LLC	Vice PresidentJames Gourley	CORPUS CHRISTI	mickid@gourleycontracting.com	361-883-3766	361-883-5556	We offer turn-key commercial construction, both ground-up new construction and renovations/additions, including commercial build to suit tenant finish outs, metal buildings, and residential additions and remodels. Electric distribution overhead and underground powerline construction, maintenance & emergency services. Experienced Journeyman Power	No	Yes
GREENSTONE ELECTRICAL SERVICES, 1464841006700 LLC	Margo Williams	SPRING BRANCH	mwilliams@gescorporations.com	210-935-0038		Lineman and equipment. Utility Services; risers, transformers, wire, meters, conduit, infrastructure, excavation.	Yes	Yes
1263196355500 GREENVETS, LLC	John Lawyer	LEONARD	john.lawyer@greenvetsllc.com	972-905-1134		Provide equipment and turnkey services: solutions: Mobile and temporary accommodations, Sleeping structures, Food services, Restrooms, Showers,	Yes	Yes
1991466208500 GUARDIAN 6 SOLUTIONS LLC	David Hale	CEDAR HILL	davidhale@guardian6s.com	469-416-1156		Laundry facilities, Power installation, Security guards, Personnel staffing, and more.  HVAC contractor, electrical wiring contractor, general electrical contractor, low voltage electrical work, street lighting, outlet installation and cable	Yes	Yes
1271664664600 GZS LLC 1861609792100 Gardel Construction, LLC	Gabriel Sanchez Maria Garza		blackbeltco@gmail.com GARDEL4u@gmail.com	210-749-3242 210-560-9927	210-934-0310	splicing Construction management, residential remodeling . Electrical Contractors and Other Wiring Installation Contractors; Home	No No	Yes Yes
1815484121900 Gehrmann Martinez, LLC	Chris Martinez	San Antonio	info@edstx.com	210-201-1271	210-802-1090	standby power generator installation; Power generating equipment (except home standby power generator) installation  General Solutions Electric (GSE) is a family-owned electrical service company located in Liberty Hill, Texas, offering a wide range of residential	Yes	Yes
1990784187800 General Solutions, LLC 1991021867600 Gunnels Electric Solutions LLC 1843483144400 HAGGERTY ELECTRIC, LLC	Bradley ODell Kristin Gunnels Kenneth P. Haggerty	Dayton	bj@gs-pwr.com k.gunnels@gunnelselectricsolutions.com khggrty75@gmail.com	512-256-6050 832-217-4453 214-704-0227		and commercial electrical services. Our services include: Electrical Installations and Repairs: We provide Electrical Construction electrical service work, sell electrical parts	Yes No Yes	Yes Yes Yes
1275035078200 HENDERSON TELECOM SERVICES, INC. 1461829890600 HERRCON, LLC	Jan Henderson Gilbert Herrera		jan@hendersontelecom.com gherrera1@rgv.rr.com	281-447-5821 956-330-5566		Provide and install cable for data and telecommunications.  General building renovations, additions and repair.	No No	Yes Yes
1371876675400 HIGH VOLTAGE ELECTRIC, INC.	Brian S White		brian@hvelect.com	915-599-7249		electrical subcontractor for new service, existing service, new remodels, generators, street lighting, etc.	Yes	Yes
1454582765200 HN SERVICES, LLC 1263913182500 HOLCHEMONT, LTD.	Kathe Heron Michael Montalvo		katie@hn-llc.com bids@holchemont.com	936-499-7397 956-686-2901		all commercial and industrial electrical installation, data piping, metal buildings general commercial construction projects, remodels, additions;	Yes No	Yes Yes
1273235166800 Haynes-Humphrey JV	Jerry Haynes RAY HERNANDEZ		jehc@sbcglobal.net	214-941-3574		Electrical Contractors and Other Wiring Installation Contractors Full service sign company with in-house design, manufacturing, installation	No	Yes
1464312269100 ICONIC SIGN GROUP LLC  1393625288400 IRONTHORN SOLUTIONS LLC	MIRIAM ESPINOZA		Ray@iconicsg.com  MIRIAM@IRONTHORNSOLUTIONS.COM	361-883-7446 210-639-1056		Woman owned veteran owned general contractor specializing in demolition concrete and commercial construction Experience includes municipal state	No Yes	Yes Yes
Independence Heights Construction & 1862961903400 Prop	Brandon Yarbrough		b.j.yarbrough15@gmail.com	281-687-3871		Independence Heights Construction provides end-to-end construction services from remodeling/renovation to full construction of residential and	No	Yes
	Ü	SPRING		201 021 0700		Electrical Contractor Supplying Electricity and materials required to supply electricity to structures / buildings being renovated or built from ground up.	No	
1464442515000 Integrity Electrical Systems , LLC  J AND M HERITAGE CONSTRUCTION  1464482424600 COMPANY	J. Ernesto Delgado Mariana H Lermuseaux		administration@division16corp.com jmheritagecc@gmail.com	915-630-8665			Yes	Yes Yes
1463323272400 J. Carrizal General Construction Inc.	OWNER JULIAN CARRIZAL	EL PASO	jcarrizal@jcgenconst.com	915-591-2377	915-591-2238	General Construction, Commercial, Industrial and Federal. Concrete specialist  Construction management, commercial and institutional building, Other	No	Yes
1204745776200 J. Sanchez Contracting, Inc.	Sarah Sanchez	San Antonio	info@jsci-sa.com	210-924-3696	210-924-3694	Foundation, Structure, and Building Exterior Contractors, Other Building	No	Yes
1824096085800 J.L. SQUARED CONSTRUCTION	Domingo V Lopez	CORPUS CHRISTI	jlsquaredcctx@gmail.com	210-385-3591		Building Construction, Non-Residential, Office Bldg., etc.; Building Construction, Educational; Building Construction, (No	No	Yes
1300410297900 J.R.O. Electrical Services L.L.C. 1743008346300 J.S. Electric, Inc.	Joe R. Orcasitas Jamie Schmidt		orcasitas_j@yahoo.com lschmidt@jselectric.com		210-455-6441		No Yes	Yes Yes
1454641722200 JACKPOT ELECTRIC LLC	Joseph Enriquez	Austin	jackpotsolar@gmail.com	512-424-9770		Commercial and Residential electrical installations, new and remodel. Solar PV department as well.	No	Yes
1812637905800 JAHGZ QUALITY CONSTRUCTION, LLC	Hector Gonzalez		hector@jahgz.com	972-837-0877		General Contracting General Contractor, Construction, Sewer, Concrete, Utilities, HVAC,	Yes	Yes
1201931167400 JAMCO Ventures, LLC	Luis Aguilar	San Antonio	cynthiab@jamcoventures.com	210-270-7609		Electrical, Communications, Computer Cabling, Fire Alarm & Protection, Cooling Tow	No	Yes
1742492518200 JASMINE ENGINEERING, INC.	Yasaman Jasmine Azima	SAN ANTONIO	jasmine@jasmineengineering.com	210-227-3000	210-229-1999	JCBS is a full residential and commercial remodeling company. We provide	Yes	Yes
1842420704300 JC BUILDING SOLUTIONS, LLC	Christy Crowson	LUBBOCK	christycrowson@jcbuildingsolutions.net	806-928-2930		all services from mechanical, electrical, plumbing, flooring, framing, drywall, doors and paint.  JKD Industries, LLC specializes in home remodels as well as custom home	Yes	Yes
1814630502600 JKD Industries LLC	Katherine Davis		jkdindustriesllc@gmail.com	832-799-4572			No	Yes
1471367690700 JOAE PROPERTIES LLC 1452991305600 JRJ ENTERPRISE LLC	Joshua walker OwnerDenise Anderson SUZANNE		jwalker@joaeconstruction.com rdandersonus@windstream.net	832-215-0255 254-694-3891	254-694-3983	Construction and Rehabs  General contractor, subcontractor, custodial maintenance contractor  Certified Description: INSTALLATION OF BUILDING MANAGEMENT  CONTROL SYSTEMS Business Capabilities: Air Conditioners Systems,  Commercial and Industrial, Including Parts and Accessories, (Not	No Yes	Yes Yes
1810617097200 JaCom Enterprises, LLC 1470879122400 K & N CONTROLS, INC.	WOODSPRESIDENT NATALIE HERZOG	ALLEN Chilton	Jacomenterprises@gmail.com nherzog@hot.rr.com		254-881-8966	Otherwise Classified); Air Conditioners: Controlled Environment, HVAC CONTROLS INSTALLER/ Energy Management Systems K2 Prime LLC provides federal contracting, residential/commercial building construction, specialty trade services, and greenhouse produce sales. Expertise in project management, quality assurance, and government	No No	Yes Yes
1934421027300 K2 Prime LLC	Kenneth Kreutzer	Amarillo	K2primeLLC@gmail.com	757-739-8547			No	Yes
1993598560600 K3 SALES AND SERVICES LLC	Jaclyn Hernandez	PECOS	admin@k3salesandservices.com	432-940-4813			Yes	Yes
1824521948200 KCJ DESIGN & CONSTRUCTION INC.	Jonathan Avila	HOUSTON	admin@kcjdesignco.com	832-671-3304			Yes	Yes
KEARNEY ELECTRICAL SYSTEMS AND 1822927164000 SERVICE L	Brandon Kearney	Paris	kearney.esystems@gmail.com	903-900-0001		We are an electrical contractor in the state of Texas. We perform all types of electrical work including residential, commercial, and industrial.  Construction Inspections, Client Representation on apartments, manufacturing buildings and commercial spaces. We represent our clients who need general contracting, project management, and design build	No	Yes
1742479057800 Kegley, Inc. 1993616239500 Kopathean Electric, LLC	Anita Kegley Shannon Lackey		anitakegley44@gmail.com shannon@kopathean.com	210-857-4994 830-613-5923		construction.	No No	Yes Yes
1264437690200 Krkonos & Cephi LLC	Willis Hunt	Dallas	info@krkonos.com	469-772-0056		Oversee the planning, design, construction and/or maintenance of projects, buildings or facilities.	Yes	Yes
1274701240400 L'Renee & Associates, LLC	Latoshia Norwood	Houston	lnorwood@lreneellc.com	713-393-8745	713-393-8790	full service project management consulting firm that is dedicated to improving our clients business performance and profitability.  General Contractor, Construction Management, Administration of	No	Yes
1371780283200 LANDMARK CONSULTING GROUP, LLC	NaShawn Guevara	MCKINNEY	sguevara@landmarkstructural.com	254-245-2358		Contracts. Building Construction; Commercial and Institutional, Site Clean	No	Yes

							Electrical Service, Maintenance, Testing, Construction. Installation of UPS systems, Generators, Main Panel Upgrades, Infrared, Parking Lot Lighting,		
1920620847200	LANDMARK ELECTRIC COMPANY LLC	James Hernandez	CORPUS CHRISTI	estimating@cclandmark.com	361-929-2122		Emergency Lighting, Surge Protection, Motors, Transformers, and more.	Yes	Yes
1264453891500	LARGIN CONSTRUCTION SERVICES, LLC	President Jerry Jo Largin	CORPUS CHRISTI	jerryjo@larginconstruction.com	361-737-1653	361-723-1579	General Contractor - Commercial construction LexineGroup, is a minority-owned, HUB-certified, and Federal HUBZone-certified MBE from McAllen, Texas. We provide comprehensive electrical and technology solutions through our three key divisions: Electrical,	Yes	Yes
1462745654500	LEXINE INC	Frank Martinez	MCALLEN	main@lexinegroup.com	956-992-0690	956-992-0765	Communications, and Security.	No	Yes
1461753945800	LJ's Services	Leonard Ferguson	Corpus Christi	leonardferguson318@gmail.com	361-608-1691		Painting, Sandblasting, Landscaping, Tree Trimming, Remodeling, Residential and Commercial, concrete work, drywall, granite work.	No	Yes
1934018093400	LONESTAR PRECISION BUILDERS LLC	Andrew Woodward	DENISON	info@lonestarbuilders.pro	903-209-5051		Longhorn Electrical Services, Inc. provides a wide spectrum of electrical	No	Yes
1593835811400 1261604236700	LONGHORN ELECTRICAL SERVICES, INC. LOVEJOY CONSTRUCTION	Eric Villegas Keith Ziegelman	EL PASO AUSTIN	eric@longhornelectrical.com keith@lovejoyconstruction.com	915-771-0488 512-553-2006	915-771-0450	services from small remodel projects and maintenance to large new construction projects and design.  General Contractor	Yes No	Yes Yes
1992206113000	LOVES GENERAL MANAGEMENT SERVIVCES LLC	Jesse Love	FORT WORTH	Jesse@lovesmanagement.com	336-669-3661		General contractor, Roofing Contractor, Remediation Contractor, concrete Contractor, Asphalt Contractor, Epoxy contractor,	No	Yes
							TRAFFIC CONTROL DEVICE PLACEMENT AND REMOVAL SERVICE; REMOVAL SERVICES, TRAFFIC CONTROL DEVICES; TRAFFIC CONTROL SERVICES, ROAD CLOSURE WITH DETOUR; TRAFFIC CONTROL SERVICES; ROAD AND HIGHWAY EQUIPMENT (NOT OTHERWISE) RENTAL; RENTAL OF TRAFFIC		
	Laibon Enterprise LLC	James Muniu	Liberty Hill	james.muiruri@yahoo.com	857-891-9998		CONTROL SI a Full service commercial,residential and service electrical contractor servicing South Texas. We provide a variety of services to our clients including preventive maintenance, machinery installation and relocation,	No	Yes
	Led Electric and Lighting Contractors, L M-Tech Electric LLC	PresJose Ubaldo Parra Jr Brian Montemayor	LAREDO HOUSTON	UBALDO.PARRA@LEDELECTRIC.US.COM Brianm@mtechelectric.com	956-568-4330 713-882-9782		lighting maintenance. Electrical Services	No Yes	Yes Yes
1371547851000	M.K. DAILEY SERVICES, INC.	Scott martin	COLLEGE STATION	smartin@godailey.com	979-694-4044	979-846-0159	Full MEP service/repair/construction/design Certified Description: Macias Builders Corporation provides general contracting, construction management, and construction services for new construction, renovations, roofing, and infrastructure projects. The	No	Yes
	MACIAS BUILDERS CORPORATION MADDEN ELECTRIC SERVICE, INC.	John Macias Kimberly Madden	SAN ANTONIO TERRELL	admin@maciasbuilders.com kim@maddenelectric.com	512-653-9616 214-221-0151	214-717-1221		Yes Yes	Yes Yes
	MAHUYA INDUSTRIES LLC MAJESTIC SERVICES, INC.	Amanda Smith Sharal Brown	DALLAS AUSTIN	amanda@mahuyaindustries.com majesticsvcinc@aol.com	817-917-4450 512-524-7411	877-228-9087	management, owner's representation and contracting services provider.  Commercial and Institutional Building Construction  Maldonado-Burkett is a DBE and HUB certified Engineering firm. We	Yes Yes	Yes Yes
1261476339400	MALDONADO-BURKETT, LLP	Ramon H Maldonado	AUSTIN	ramon@maldonado-burkett.com	512-916-1386	512-992-1017	specialize in innovative engineering solutions for Construction, Traffic and Transportation Engineering and Operations.	Yes	Yes
1742490361900	MALTBY BUILDERS, INC.	SANDRA MALTBY	KINGSVILLE	maltbybuilders@sbcglobal.net	361-592-8426		COMMERCIAL & RESIDENTIAL-NEW & REMODELING General Contractor- residential & commercial construction-framing, concrete, roofing, electrical, plumbing, painting, renovations, new	No	Yes
	MAMMOTH FOUNDATION REPAIR, LLC MAN UP CONSTRUCTION LLC	Edgar Aguilera OSRIC LEDET	CORPUS CHRISTI Houston	mammothfoundationrepair@gmail.com manupconstruction01@gmail.com	361-876-2722 713-340-4087		construction, design build We provide commercial and residential construction.	No No	Yes Yes
	MARK GARCIA, INC. MARRS PATRIOT CONSTRUCTION, LLC	MARK GARCIA Lance Marrs	SPRING BRANCH WICHITA FALLS	markgarcia@garciacircuitandpower.com marrspatriotconstruction@gmail.com	210-309-1806 940-267-0063		Electrical Contractors and Other Wiring Installation Contractors Residential and commercial remodeling General and Electrical contracting, consulting and management service for	No Yes	Yes Yes
1475284802900	MATHURIN, LLC DBA MATHURIN ELECTRICAL CO	Donny Mathurin	LOCKHART	bids@mathurinllc.com	512-410-5276		commercial, industrial, technology and infrastructure construction industry sectors. $ \\$	No	Yes
1881726341300	MBR CARGO EXPRESS LLC		Mission	MBRCARGO@GMAIL.COM	956-249-8089		Certified Description: ELECTRICAL CONTRACTING & SALES Business	No	Yes
							Capabilities: Appliance, Fixture, and Portable Cable and Wire, (Up to 600V: Types S, SJ, SJO, SO, SPT, TF, TFF, etc.; Building Cable and Wire, Single and		
	MCCAFFETY ELECTRIC CO., INC. MEXZIM CORPORATION	Pamela Barnes EBBAH REALZOLA	HUNTSVILLE DALLAS	pam@mccaffetyelectric.com ebbah@mexzim.com	936-295-2831 214-997-1096	936-291-6313	Multiconductor: Types NM, THWN, TW, FULL-SERVICE COMMERCIAL GENERAL CONTRACTOR	Yes Yes	Yes Yes
1861934354600	MID-TEX CONTRACTING LLC	GARY SIMS	WHITNEY	gary@mid-texcon.com	254-716-8978		General constructions services including MEP.	Yes	Yes
	MIKOCORD LLC	Nelso Molina	LAREDO WEATHERFORD	nelso@midascontractors.com	956-231-9142	047 755 4447	General Construction  Carpentry/framing metal & wood, electrical, painting, suspended acoustical ceilings, demolition services, maintenance and repair of existing buildings	Yes	Yes
1813186284100	MIKOCORP, LLC	PresMatthew Lindsey	WEATHERFORD	matt@mikocorp.com	817-438-4425	817-755-4117	and new building construction.  Addition, alteration and renovation, general contractors, industrial building (except warehouses); Construction management, commercial and	Yes	Yes
1263344612000	MILCON Construction, LLC	Armando Aranda	San Antonio	rocky@milconco.com	726-202-3950	210-568-2772	institutional building; All Other Specialty Trade Contractors  We are an electrical contractor specializing in residential and commercial service calls, new construction and remodels, LED lighting, whole house	No	Yes
1452892242100	MJR ELECTRIC	Michael Rodriquez	LINDALE	mike@mjrelectrictexas.com	903-363-5884		generators and all things electrical.  General Contractors specializing in remodeling and new construction.  Scope of work includes any and all phases of construction including	Yes	Yes
1742890583400	MLP Ventures Inc.	Liborio Perez	Von Ormy	mlp@att.net	210-623-8172	210-623-8168	design/build, project management, quality control, and specific trade construction (arch, mech, elect work).  Reseller of products including industrial supplies/services, medical	No	Yes
1271331598900	Mavich, LLC	FAITH GORDON	SOUTHLAKE	sales@mavich.com	682-503-4484	682-503-6576	supplies, electronic components, promotional products, custom apparel and print services.  Provides Interior rebuilding services to Multifamily and Residential	Yes	Yes
	McKenzie Jackson Construction, Inc.	Corinne Fields	DALLAS	cori@mckenziejackson.net	214-770-2758		customers. Renovation/Construction Projects. Modernization, Tenant Improvement, Finish Out, Sitework services.	Yes	Yes
1884293217200	Moeller Electric LLC	Mitchell Davis	Brenham	mdavis@moellertx.com	979-836-7218		Mobile Off Grid Solar Energy Harvester. minimum of 22,000 watts of power	No	Yes
1990434913100	Mosh-1, LLC	erika bryan	GRAHAM	erika.bryan@mosh-1.com	505-463-2219		stored in internal batteries w/ multiple modular applications. ENGINEERING SERVICES, TOPOGRAPHIC SURVEYING AND DRAFTING	Yes	Yes
1455317100100 1204596978400	MunCor, LLC N.A.E. ENTERPRISES, INC.	Ramiro, III Munoz Chantal Dauenhauer	Corpus Christi Fort Worth	ram@munozengrg.com ce.dauen@naecontracting.com		361-265-0562 817-220-2221	SERVICES General Contracting	No Yes	Yes Yes
	NAVEJAS ELECTRIC, LLC NECHEMYA CONSTRUCTION	Jose Navejas III PrincipalDaleth Johnson	Pflugerville AZLE	oralia@navejaselectric.com info@nechemyasolutions.com	512-666-5301 214-274-0750	512-861-2491	New and remodel installation of electrical equipment and wiring DESIGN + BUILD + C.A. (CONSTRUCTION ADMINISTRATION)	No Yes	Yes Yes
	NOBLE ALLIANCE CONSTRUCTION, LLC NORTHWEST ELECTRIC, LLC.	Ricky Rodriguez Northwest Electric, LLC	NEW BRAUNFELS CEDAR PARK	ricky.r@noblealliancegc.com northwestelectrical@outlook.com	210-860-6118 512-704-6426	512-717-6740	General Contracting, Commercial Construction Management, Design-Build Installation of electrical lighting, gear and equipment.  Construction material, medical, dental supply, IT related items, office	Yes No	Yes Yes
1820633437900	NPPC CONSULTING LLC	Clinton Eastep	DALLAS	clint@nppc.biz	214-435-4194		supply, rebar, pre-cast supplier, promotional, embroidery, silk screen. We also provide professional services in mediation, arbitration and investigations.  NTXP LLC provides general contracting, job order contracting, and	Yes	Yes
							construction management services with a focus on public sector facilities, delivering quality, compliance, and responsive project execution across		
1872033276800 1800352553400	NTXP LLC New Image Remodels LLC	Alison Hopkins Johnny Flores	Denton Dickinson	alison@ntxpllc.com newimageremodeling@rocketmail.com	940-736-9117 281-967-7575		BUILDING MAINTENANCE, INSTALLATION AND REPAIR SERVICES COMMUNICATIONS CONSTRUCTION, ELECTRICAL, LOCAL AREA	Yes Yes	Yes Yes
1751890613000	North American Information Systems, Inc	Warren T Smith	Duncanville	wtssr@tx.rr.com	214-869-8517		NETWORKS, BROADBAND COMMUNICATIONS, FIBER OPTICS, BUILDING CONSTRUCTION INCLUDING GENERAL CONTRACTORS  We are a commercial real estate company that specializes in leasing, acquisition, disposition, property management, consulting, and	No	Yes
	Northview Company LLC OG5 Holdings, LLC	Ryan Smith Quentin Johnson	Dallas FORT WORTH	Rsmith@northviewco.com og5holdingstx@gmail.com	602-284-7294 817-221-0907		construction management.  Project Management, real estate development, general contracting  Commercial and Institutional Building Construction. Construction of non-	Yes No	Yes Yes
1991473071800	OPEN PRAIRIE PATRIOT ENTERPRISES LLC	Enrique Costas	WEATHERFORD	partners@op2ellc.com	540-226-0605		We do commercial, and residential electrical installations. Ground up and	Yes	Yes
1883013032600	OWENS' TIGER'S ELECTRIC LLC	Rene Lee Owens Sr	SMITHVILLE	Owenstigerselectric13@gmail.com	512-718-4937		remodels. Troubleshooting of electrical issues in the system and repair them. Lightning retrofit	No	Yes
1471648535500	Odoti Holding LLC	Obinna Emukah	Houston	info@odotillc.com	832-208-2707	713-581-2377	General Construction, Resident construction, Commerical construction, Demolition of any size building, pavement, electrical, plumbing, HVAC	No	Yes

		One On Electric LLC PECAN VALLEY ELECTRIC CO., INC.	Monica White Julie K. Gribble	Georgetown BROWNWOOD	monica@oneonelectric.com pvebwd@verizon.net	512-839-7728 325-647-4886	325-646-5158	Electrical Electrical	No No	Yes Yes
1	1822036652200	PETES ELECTRIC LLC	PEDRO SILGUERO	HARLINGEN	PetesElectricCo@aol.com	956-230-8340	956-230-5763	Electrical Subcontractor Commercial and Industrial for new and existing services including maintenance	Yes	Yes
1	1201111385400	PILLAR AND STRONG INC.	olugbemi Olawale	HOUSTON	lee@pillarandstrong.com	713-780-3100	713-780-8996	Construction.  General Contractor, construction, construction management, remodel, roofing, restoration, painting, drywall, framing, mold remediation, concrete,	No	Yes
1	1872456613000	PINION 91 CONTRACTING, LLC	John Gusti	ROANOKE	pinioncontracting@gmail.com	817-600-8069		multiple division contractor Project Management Services & Business Support Services (Except Accounting Services and Auditing)/Energy Efficiency Inspections(Home)	Yes	Yes
1	1800117812000	PMG PROJECT MANAGEMENT GROUP, LLC	Vladimir Naranjo	HOUSTON	vladimirnaranjo@pmgunited.com	281-802-0746	713-880-5186	(Home Rater Services)/Construction Mgmt. & Underground Utility Construction	No	Yes
1	1203013918700	POTERE CONSTRUCTION LLC POWER LINEMAN LLC	Sharon Douglas Power Lineman LLC	FORTH WORTH COLUMBUS	sdouglas@potereconstruction.com powerlinemanoftexas@gmail.com	817-829-2744		CONCRETE COMMERCIAL, HEAVY HWY, Wall CONSTRUCTION Contruction of transmission, distribution, and substation power line	Yes No	Yes Yes
1	1863258997600	POWERSOURCE AUTOMATION AND CONTROLS LLC	Javier Olivares	HOCKLEY	power@powersourceautomation.com	281-787-7860		Electrical + HVAC + engineering: MV systems, panel build, controls, commissioning, hazardous/explosive areas, chillers, cooling towers, full industrial installs, repair, test, and design	Yes	Yes
1	1832465231400	PRECISION & INTEGRITY ELECTRIC CONSTRUCT	SHANDI BAIRD	APPLE SPRINGS	shandi.baird@pandielectric.com	936-225-1410		Electrical Contractor Generator sales and service	Yes	Yes
								Commercial and Institutional Building Construction Poured Concrete Foundation and Structure Framing Roofing Electrical Plumbing, Heating, and Air-Conditioning Site Preparation Contractors All Other Specialty Trade		
1	1010941048900	PRIDE GENERAL CONTRACTORS LLC	Ramon T Salgado	EL PASO	info@pridegc.com	915-771-9601	915-771-9600		No	Yes
1	1263326745000	PRIMARY UTILITY SERVICES, LLC	Arthur Hernandez	SNYDER	ahernandezjr@primaryus.com	325-574-1776	325-573-1283		No	Yes
1	1264751651200	PRIME ELECTRICAL WBE, L.L.C.	Meagan Ballenger	BEAUMONT	jmaxwell@Calibersolutions.com	409-554-0800	409-554-0811	assembly field construction and heat & stream tracing. WOODEN PALLETT/LUMBER SUPPLIER/EXCAVATION	No	Yes
1	1760405744200	PRIMIS CORPORATION	Louis Carranza	HOUSTON	primiscorp@peoplepc.com	713-906-7466	713-583-9581	WORK/CONCRETE, DRYWALL AND INSULATION, PAINTINGAND DRYWALL COVERINGS, FLOORING CONTRACTOR, TILE, CABINETS, CA	No	Yes
1	1451443574300	PROCONSTRUCT INCORPORATED	Emilio Alaniz	HOUSTON	proconstruct@att.net	281-888-8755	281-864-7132	General Construction- New build and or remodels of commercial properties.	Yes	Yes
								We specialize in electrical contracting, delivering reliable, code-compliant		
		PRODIGAL SON SERVICES L.L.C. PRODIGY DESIGN & RENOVATION INC.	JUSTIN MATHIS PresSheyna Kobty	SUGAR LAND ARLINGTON	contactus@PRODIGALSON.SERVICES sheyna@prodigypaint.com	361-516-5230 817-277-2468	817-277-1005	solutions for commercial, residential and light industrial projects.  General construction, commercial renovation, interior design  DB, DBB, & Firm-Fixed Price; Project Management; Construction  Management; CQC Management/Implementation; Safety and Health;  Management/Implementation; Project Schoolule Management; Estimating;	No No	Yes Yes
		PROFICIENT CONSTRUCTORS, LLC PROJECTIZED SOLUTIONS, LLC	Iris Luna Errol Sykes	SAN ANTONIO SAN ANTONIO	iris@proficientconstructors.com errol.d.sykes@projectizedsolutions.com	210-764-9095 800-940-9285	210-485-1468	Management/Implementation; Project Schedule Management; Estimating; Value Engineering; Extensive Subcontractor Database Telecommunications management consulting services Water, Wastewater Treatment (including Pumping Station) Facilities	Yes Yes	Yes Yes
1	1455404959400	PROTECH GROUP LLC	Correy Woods	HOUSTON	correy.woods@protechgroupllc.com	713-446-7794		Maintenance, Construction Management, Inspection & Assessment. Facilities Support Installation, service, and repair of large scale LED video boards. Low	No	Yes
1	1463366622800	PROVID INC	Stacie Rudduck	GRANDVIEW	Stacierudduck@providboards.com	817-454-0998		voltage and fiber optic cabling.  "Full service Electrical Contractor, In-house frame, drywall & mill shop,	No	Yes
1	1743078860800	PSE Contracting, LLC	Mark Gonzalez	San Antonio	lily@psecontracting.com	210-924-3434	210-226-1070		No	Yes
1	1204516410500	Perfecto Electric	Perfecto Garcia	San Antonio	perfectoelectric@aol.com	210-842-3210	210-682-4089	Handyman construction service, residential building, Electrical contractors, Electrical wiring contractors.	No	Yes
	1043814130000	Printesa LLC Prosperity Comfort Investments LLC	Robert Mason Terence Brandon	Tomball Humble	info@PrintesaHomes.com electrical.pci@gmail.com	800-232-9419 281-797-1997		Electrical Contractor	No No	Yes Yes
		QUAD-TEX CONSTRUCTION, INC.	SUSAN CCHMELAR	College Station	tracy@quadtex.net	979-774-9341		COMMERCIAL CONSTRUCTION OF BUILDINGS	No	Yes
1	1020720408100	QUALITY INNOVATIONS, INC.	PRESMICHELE L MORGAN	BOERNE	michele@qi2llc.com	281-705-8709	830-537-3611	GENERAL CONTRACTOR AND MATERIAL SUPPLIER FOR CONSTRUCTION PROJECTS.	No	Yes
1	1473544649500	R&D Electrical LLC	Ramiro De La Cruz	Justin	rdelacruz@rdelec.biz	817-541-7550	817-541-7554	Commercial & Industrial Electrical Contractor. Areas of expertise include hospitals and clinics, commercial construction, and tenant build outs.  Construction - Commercial General Contractor - All phases Specializes in	No	Yes
		R L HARRIS CONSTRUCTION (GILLE						·		
1	1270012992200	R.J. HARRIS CONSTRUCTION (GULF COAST) LP	Harris, Jan	Humble	bids@harrisconstruction.us.com	281-548-1600	281-548-2100	Interior Build-out & renovation. ADA upgrades, medical & restaurant facilities	No	Yes
		•	Harris, Jan Rosa Garza	Humble San Antonio	bids@harrisconstruction.us.com rdavila@rcollc.com		281-548-2100 210-739-5085	Interior Build-out & renovation. ADA upgrades, medical & restaurant facilities Project Management, Painting and Wall Covering Contractors, Finish carpentry Ready Front Contractors, LLC specializes in residential and commercial general contracting services, including home renovations, electrical work,	No Yes	Yes Yes
1	1272818526000	COAST) LP						Interior Build-out & renovation. ADA upgrades, medical & restaurant facilities Project Management, Painting and Wall Covering Contractors, Finish carpentry Ready Front Contractors, LLC specializes in residential and commercial general contracting services, including home renovations, electrical work, plumbing, and handyman services, ensuring quality and reliability for all your construction needs.		
1	1272818526000 1994186216100	COAST) LP  RCO Construction, LLC	Rosa Garza	San Antonio	rdavila@rcollc.com	210-739-5085		Interior Build-out & renovation. ADA upgrades, medical & restaurant facilities  Project Management, Painting and Wall Covering Contractors, Finish carpentry  Ready Front Contractors, LLC specializes in residential and commercial general contracting services, including home renovations, electrical work, plumbing, and handyman services, ensuring quality and reliability for all your construction needs.  General Freight Transportation, General Consulting, General Contracting, General Services  Renaissance Contracting provides a variety of services to the residential and	Yes No	Yes
1	1272818526000 1994186216100 1931359448300	COAST) LP  RCO Construction, LLC  READY FRONT CONTRACTORS, LLC.	Rosa Garza Raoul Rowe	San Antonio AUSTIN	rdavila@rcollc.com info@readyfrontcontractors.com	210-739-5085 512-524-3976 830-275-2727	210-739-5085	Interior Build-out & renovation. ADA upgrades, medical & restaurant facilities  Project Management, Painting and Wall Covering Contractors, Finish carpentry  Ready Front Contractors, LLC specializes in residential and commercial general contracting services, including home renovations, electrical work, plumbing, and handyman services, ensuring quality and reliability for all your construction needs.  General Freight Transportation, General Consulting, General Contracting, General Services	Yes No	Yes Yes
1 1 1	1272818526000 1994186216100 1931359448300 1383737936400	COAST) LP  RCO Construction, LLC  READY FRONT CONTRACTORS, LLC.  RED CREEK, LLC  RENAISSANCE CONTRACTING LLC	Rosa Garza  Raoul Rowe  John Aviles  Anthony Mullens	San Antonio  AUSTIN  UVALDE  AUSTIN	rdavila@rcollc.com  info@readyfrontcontractors.com  contact@redcreekco.com  estimates@rcgroup.cc	210-739-5085 512-524-3976 830-275-2727 512-691-9047	210-739-5085	Interior Build-out & renovation. ADA upgrades, medical & restaurant facilities  Project Management, Painting and Wall Covering Contractors, Finish carpentry  Ready Front Contractors, LLC specializes in residential and commercial general contracting services, including home renovations, electrical work, plumbing, and handyman services, ensuring quality and reliability for all your construction needs.  General Freight Transportation, General Consulting, General Contracting, General Services  Renaissance Contracting provides a variety of services to the residential and commercial sector including but not limited to; new construction, remodeling, tenant improvement, roofing, flooring, and concrete.  Project Management for Paint, Flooring, Sheetrock, Mechanical, Electrical	Yes  No No Yes	Yes Yes Yes
1 1 1	1272818526000 1994186216100 1931359448300 1383737936400 1453832678700	COAST) LP  RCO Construction, LLC  READY FRONT CONTRACTORS, LLC.  RED CREEK, LLC	Rosa Garza  Raoul Rowe  John Aviles	San Antonio  AUSTIN  UVALDE	rdavila@rcollc.com  info@readyfrontcontractors.com  contact@redcreekco.com	210-739-5085 512-524-3976 830-275-2727 512-691-9047 281-300-6919	210-739-5085 866-841-3911	Interior Build-out & renovation. ADA upgrades, medical & restaurant facilities  Project Management, Painting and Wall Covering Contractors, Finish carpentry  Ready Front Contractors, LLC specializes in residential and commercial general contracting services, including home renovations, electrical work, plumbing, and handyman services, ensuring quality and reliability for all your construction needs.  General Freight Transportation, General Consulting, General Contracting, General Services  Renaissance Contracting provides a variety of services to the residential and commercial sector including but not limited to; new construction, remodeling, tenant improvement, roofing, flooring, and concrete.	Yes No No	Yes Yes Yes
1 1 1 1 1 1	1272818526000 1994186216100 1931359448300 1383737936400 1453832678700 1611539012800	COAST) LP  RCO Construction, LLC  READY FRONT CONTRACTORS, LLC.  RED CREEK, LLC  RENAISSANCE CONTRACTING LLC  REYES-TAYLOR CONSTRUCTION LLC RINCON AIR & HEAT COMPANY, LLC	Rosa Garza  Raoul Rowe  John Aviles  Anthony Mullens  Carissa Reyes Joseph Rincon	San Antonio  AUSTIN  UVALDE  AUSTIN  HOUSTON HOUSTON  WINONA	rdavila@rcollc.com  info@readyfrontcontractors.com  contact@redcreekco.com  estimates@rcgroup.cc  ReyesTaylorConstruction@gmail.com j.rincon@rinconair.com	210-739-5085 512-524-3976 830-275-2727 512-691-9047 281-300-6919 713-721-4012	210-739-5085 866-841-3911 713-721-8548	Interior Build-out & renovation. ADA upgrades, medical & restaurant facilities  Project Management, Painting and Wall Covering Contractors, Finish carpentry  Ready Front Contractors, LLC specializes in residential and commercial general contracting services, including home renovations, electrical work, plumbing, and handyman services, ensuring quality and reliability for all your construction needs.  General Freight Transportation, General Consulting, General Contracting, General Services  Renaissance Contracting provides a variety of services to the residential and commercial sector including but not limited to; new construction, remodeling, tenant improvement, roofing, flooring, and concrete.  Project Management for Paint, Flooring, Sheetrock, Mechanical, Electrical (Low Voltage), Cleaning, Fencing, Site Preparation, Decks, Demolition)  Heating, Ventilation, and A/C (HVAC)Contracting Services  Fencing, Temporary Construction and Other Industrial or Safety Uses;  Building Construction, Industrial, Warehouse, etc.; Building Construction,  Non-Residential, Office Bldg., etc.; Building Construction, Residential,  Apartments, etc.; Building Constructi	Yes No No Yes Yes Yes Yes	Yes Yes Yes Yes Yes Yes Yes
1 1 1 1 1 1	1272818526000 1994186216100 1931359448300 1383737936400 1453832678700 1611539012800	COAST) LP  RCO Construction, LLC  READY FRONT CONTRACTORS, LLC.  RED CREEK, LLC  RENAISSANCE CONTRACTING LLC  REYES-TAYLOR CONSTRUCTION LLC RINCON AIR & HEAT COMPANY, LLC	Rosa Garza  Raoul Rowe  John Aviles  Anthony Mullens  Carissa Reyes Joseph Rincon	San Antonio  AUSTIN  UVALDE  AUSTIN  HOUSTON HOUSTON	rdavila@rcollc.com  info@readyfrontcontractors.com  contact@redcreekco.com  estimates@rcgroup.cc  ReyesTaylorConstruction@gmail.com j.rincon@rinconair.com	210-739-5085 512-524-3976 830-275-2727 512-691-9047 281-300-6919 713-721-4012	210-739-5085 866-841-3911 713-721-8548	Interior Build-out & renovation. ADA upgrades, medical & restaurant facilities  Project Management, Painting and Wall Covering Contractors, Finish carpentry  Ready Front Contractors, LLC specializes in residential and commercial general contracting services, including home renovations, electrical work, plumbing, and handyman services, ensuring quality and reliability for all your construction needs.  General Freight Transportation, General Consulting, General Contracting, General Services  Renaissance Contracting provides a variety of services to the residential and commercial sector including but not limited to; new construction, remodeling, tenant improvement, roofing, flooring, and concrete.  Project Management for Paint, Flooring, Sheetrock, Mechanical, Electrical (Low Voltage), Cleaning, Fencing, Site Preparation, Decks, Demolition)  Heating, Ventilation, and A/C (HVAC)Contracting Services  Fencing, Temporary Construction and Other Industrial or Safety Uses;  Building Construction, Industrial, Warehouse, etc.; Building Construction,  Non-Residential, Office Bldg., etc.; Building Construction, Residential,  Apartments, etc.; Building Constructi  Special Trade Construction  General Contractor: Areas of expertise include Design & Build Projects  (Registered Professional Engineer), Commercial Building Construction	Yes No No Yes Yes Yes	Yes Yes Yes Yes Yes Yes
1 1 1 1 1 1	1272818526000 1994186216100 1931359448300 1383737936400 1453832678700 1611539012800 1202134818500 1465218100000	COAST) LP  RCO Construction, LLC  READY FRONT CONTRACTORS, LLC.  RED CREEK, LLC  RENAISSANCE CONTRACTING LLC  REYES-TAYLOR CONSTRUCTION LLC RINCON AIR & HEAT COMPANY, LLC	Rosa Garza  Raoul Rowe  John Aviles  Anthony Mullens  Carissa Reyes Joseph Rincon	San Antonio  AUSTIN  UVALDE  AUSTIN  HOUSTON HOUSTON  WINONA	rdavila@rcollc.com  info@readyfrontcontractors.com  contact@redcreekco.com  estimates@rcgroup.cc  ReyesTaylorConstruction@gmail.com j.rincon@rinconair.com	210-739-5085 512-524-3976 830-275-2727 512-691-9047 281-300-6919 713-721-4012 903-570-2998 832-867-6673	210-739-5085 866-841-3911 713-721-8548 903-877-3609	Interior Build-out & renovation. ADA upgrades, medical & restaurant facilities Project Management, Painting and Wall Covering Contractors, Finish carpentry Ready Front Contractors, LLC specializes in residential and commercial general contracting services, including home renovations, electrical work, plumbing, and handyman services, ensuring quality and reliability for all your construction needs. General Freight Transportation, General Consulting, General Contracting, General Services Renaissance Contracting provides a variety of services to the residential and commercial sector including but not limited to; new construction, remodeling, tenant improvement, roofing, flooring, and concrete.  Project Management for Paint, Flooring, Sheetrock, Mechanical, Electrical (Low Voltage), Cleaning, Fencing, Site Preparation, Decks, Demolition) Heating, Ventilation, and A/C (HVAC)Contracting Services Fencing, Temporary Construction and Other Industrial or Safety Uses; Building Construction, Industrial, Warehouse, etc.; Building Construction, Non-Residential, Office Bldg., etc.; Building Construction, Residential, Apartments, etc.; Building Constructi Special Trade Construction General Contractor: Areas of expertise include Design & Build Projects	Yes No No Yes Yes Yes Yes	Yes Yes Yes Yes Yes Yes Yes
1 1 1 1 1 1 1 1 1	1272818526000 1994186216100 1931359448300 1383737936400 1453832678700 1611539012800 1202134818500 1465218100000	READY FRONT CONTRACTORS, LLC.  RED CREEK, LLC  RENAISSANCE CONTRACTING LLC  REYES-TAYLOR CONSTRUCTION LLC RINCON AIR & HEAT COMPANY, LLC  ROGERS CONSTRUCTION, LLC RUCOBA & MAYA CONSTRUCTION, LLC	Rosa Garza  Raoul Rowe  John Aviles  Anthony Mullens  Carissa Reyes Joseph Rincon  RODNEY B ROGERS Rodolfo Rucoba	San Antonio  AUSTIN  UVALDE  AUSTIN  HOUSTON HOUSTON WINONA KYLE	rdavila@rcollc.com  info@readyfrontcontractors.com  contact@redcreekco.com  estimates@rcgroup.cc  ReyesTaylorConstruction@gmail.com j.rincon@rinconair.com  rogersconstructn@aol.com florencio@rmconstructiongroup.com	210-739-5085 512-524-3976 830-275-2727 512-691-9047 281-300-6919 713-721-4012 903-570-2998 832-867-6673	210-739-5085 866-841-3911 713-721-8548 903-877-3609	Interior Build-out & renovation. ADA upgrades, medical & restaurant facilities  Project Management, Painting and Wall Covering Contractors, Finish carpentry  Ready Front Contractors, LLC specializes in residential and commercial general contracting services, including home renovations, electrical work, plumbing, and handyman services, ensuring quality and reliability for all your construction needs.  General Freight Transportation, General Consulting, General Contracting, General Services  Renaissance Contracting provides a variety of services to the residential and commercial sector including but not limited to; new construction, remodeling, tenant improvement, roofing, flooring, and concrete.  Project Management for Paint, Flooring, Sheetrock, Mechanical, Electrical (Low Voltage), Cleaning, Fencing, Site Preparation, Decks, Demolition)  Heating, Ventilation, and A/C (HVAC)Contracting Services  Fencing, Temporary Construction and Other Industrial or Safety Uses;  Building Construction, Industrial, Warehouse, etc.; Building Construction,  Non-Residential, Office Bldg., etc.; Building Construction, Residential,  Apartments, etc.; Building Constructi  Special Trade Construction  General Contractor: Areas of expertise include Design & Build Projects  (Registered Professional Engineer), Commercial Building Construction including Labs, Underground Utilities (water, sewer, gas, lift stations, etc),	Yes No No Yes Yes Yes You	Yes Yes Yes Yes Yes Yes Yes Yes
1 1 1 1 1 1 1 1 1 1 1 1 1 1 1 1 1 1 1 1	1272818526000 1994186216100 1931359448300 1383737936400 1453832678700 1611539012800 1202134818500 1465218100000 1743061738500 1834189431100	READY FRONT CONTRACTORS, LLC.  READY FRONT CONTRACTORS, LLC.  RED CREEK, LLC  RENAISSANCE CONTRACTING LLC  REYES-TAYLOR CONSTRUCTION LLC RINCON AIR & HEAT COMPANY, LLC  ROGERS CONSTRUCTION, LLC RUCOBA & MAYA CONSTRUCTION, LLC  RYCON E&C, LLC RYMARH CORPORATION  Randles and Associates, LLC	Rosa Garza  Raoul Rowe  John Aviles  Anthony Mullens  Carissa Reyes Joseph Rincon  RODNEY B ROGERS Rodolfo Rucoba  Rey C Ybarra Elda Hernandez  Shermal Randle	San Antonio  AUSTIN  UVALDE  AUSTIN  HOUSTON HOUSTON  WINONA KYLE  KINGSVILLE LEANDER  Corpus Christi	info@readyfrontcontractors.com contact@redcreekco.com estimates@rcgroup.cc  ReyesTaylorConstruction@gmail.com j.rincon@rinconair.com  rogersconstructn@aol.com florencio@rmconstructiongroup.com  ryconec@gmail.com rymarhcorporation@gmail.com shermal@randlesandassocllc.com	210-739-5085  512-524-3976  830-275-2727  512-691-9047  281-300-6919 713-721-4012  903-570-2998  832-867-6673  361-455-7651 512-998-5877	210-739-5085 866-841-3911 713-721-8548 903-877-3609	Interior Build-out & renovation. ADA upgrades, medical & restaurant facilities  Project Management, Painting and Wall Covering Contractors, Finish carpentry  Ready Front Contractors, LLC specializes in residential and commercial general contracting services, including home renovations, electrical work, plumbing, and handyman services, ensuring quality and reliability for all your construction needs.  General Freight Transportation, General Consulting, General Contracting, General Services  Renaissance Contracting provides a variety of services to the residential and commercial sector including but not limited to; new construction, remodeling, tenant improvement, roofing, flooring, and concrete.  Project Management for Paint, Flooring, Sheetrock, Mechanical, Electrical (Low Voltage), Cleaning, Fencing, Site Preparation, Decks, Demolition)  Heating, Ventilation, and A/C (HVAC)Contracting Services  Fencing, Temporary Construction and Other Industrial or Safety Uses;  Building Construction, Industrial, Warehouse, etc.; Building Construction,  Non-Residential, Office Bldg., etc.; Building Construction, Residential,  Apartments, etc.; Building Constructi  Special Trade Construction  General Contractor: Areas of expertise include Design & Build Projects  (Registered Professional Engineer), Commercial Building Construction including Labs, Underground Utilities (water, sewer, gas, lift stations, etc),  Plumbing, Electrical, & Foundations.  Construction General Contractor Construction Management  Randles and Associates provides Asphalt, Paving, Roofing, Painting,  Facilities Maintenance & Operations Support: Debris Removal, Waste Management.	Yes No No Yes Yes Yes Yes Yes Yes	Yes
1 1 1 1 1 1 1 1 1 1 1 1 1 1 1 1 1 1 1 1	1272818526000 1994186216100 1931359448300 1383737936400 1453832678700 1611539012800 1202134818500 1465218100000 1743061738500 1834189431100 1811381828200 1991075100700	READY FRONT CONTRACTORS, LLC. READY FRONT CONTRACTORS, LLC. RED CREEK, LLC RENAISSANCE CONTRACTING LLC REYES-TAYLOR CONSTRUCTION LLC RINCON AIR & HEAT COMPANY, LLC ROGERS CONSTRUCTION, LLC RUCOBA & MAYA CONSTRUCTION, LLC RYCON E&C, LLC RYMARH CORPORATION	Rosa Garza  Raoul Rowe  John Aviles  Anthony Mullens  Carissa Reyes Joseph Rincon  RODNEY B ROGERS Rodolfo Rucoba  Rey C Ybarra Elda Hernandez	San Antonio  AUSTIN  UVALDE  AUSTIN  HOUSTON HOUSTON  WINONA KYLE  KINGSVILLE LEANDER	rdavila@rcollc.com  info@readyfrontcontractors.com  contact@redcreekco.com  estimates@rcgroup.cc  ReyesTaylorConstruction@gmail.com j.rincon@rinconair.com  rogersconstructn@aol.com florencio@rmconstructiongroup.com  ryconec@gmail.com rymarhcorporation@gmail.com	210-739-5085  512-524-3976  830-275-2727  512-691-9047  281-300-6919 713-721-4012  903-570-2998  832-867-6673  361-455-7651 512-998-5877	210-739-5085 866-841-3911 713-721-8548 903-877-3609	Interior Build-out & renovation. ADA upgrades, medical & restaurant facilities  Project Management, Painting and Wall Covering Contractors, Finish carpentry  Ready Front Contractors, LLC specializes in residential and commercial general contracting services, including home renovations, electrical work, plumbing, and handyman services, ensuring quality and reliability for all your construction needs.  General Freight Transportation, General Consulting, General Contracting, General Services  Renaissance Contracting provides a variety of services to the residential and commercial sector including but not limited to; new construction, remodeling, tenant improvement, roofing, flooring, and concrete.  Project Management for Paint, Flooring, Sheetrock, Mechanical, Electrical (Low Voltage), Cleaning, Fencing, Site Preparation, Decks, Demolition)  Heating, Ventilation, and A/C (HVAC)Contracting Services  Fencing, Temporary Construction and Other Industrial or Safety Uses;  Building Construction, Industrial, Warehouse, etc.; Building Construction,  Non-Residential, Office Bldg., etc.; Building Construction, Residential,  Apartments, etc.; Building Constructi  Special Trade Construction  General Contractor: Areas of expertise include Design & Build Projects  (Registered Professional Engineer), Commercial Building Construction including Labs, Underground Utilities (water, sewer, gas, lift stations, etc),  Plumbing, Electrical, & Foundations.  Construction General Contractor Construction Management  Randles and Associates provides Asphalt, Paving, Roofing, Painting,  Facilities Maintenance & Operations Support: Debris Removal, Waste	Yes No No Yes Yes Yes Yes No No No No	Yes
1 1 1 1 1 1 1 1 1 1 1 1 1 1 1 1 1 1 1 1	1272818526000 1994186216100 1931359448300 1383737936400 1453832678700 1611539012800 1202134818500 1465218100000 1743061738500 1834189431100 1811381828200 1991075100700 1471549646000	READY FRONT CONTRACTORS, LLC. READY FRONT CONTRACTORS, LLC. RED CREEK, LLC RENAISSANCE CONTRACTING LLC REYES-TAYLOR CONSTRUCTION LLC RINCON AIR & HEAT COMPANY, LLC ROGERS CONSTRUCTION, LLC RUCOBA & MAYA CONSTRUCTION, LLC RYCON E&C, LLC RYMARH CORPORATION Randles and Associates, LLC Real Estate Chasers, LLC	Rosa Garza  Raoul Rowe  John Aviles  Anthony Mullens  Carissa Reyes Joseph Rincon  RODNEY B ROGERS Rodolfo Rucoba  Rey C Ybarra Elda Hernandez  Shermal Randle Ronald Villarreal travis louie	San Antonio  AUSTIN  UVALDE  AUSTIN  HOUSTON  HOUSTON  WINONA  KYLE  KINGSVILLE  LEANDER  Corpus Christi  Kyle  San Antonio	rdavila@rcollc.com  info@readyfrontcontractors.com  contact@redcreekco.com  estimates@rcgroup.cc  ReyesTaylorConstruction@gmail.com j.rincon@rinconair.com  rogersconstructn@aol.com florencio@rmconstructiongroup.com  ryconec@gmail.com rymarhcorporation@gmail.com shermal@randlesandassocllc.com razorsbuild@gmail.com Travis@RECONSTRUCTION.BIZ	210-739-5085  512-524-3976  830-275-2727  512-691-9047  281-300-6919 713-721-4012  903-570-2998  832-867-6673  361-455-7651 512-998-5877  361-236-7592 737-414-3077 210-563-9169	210-739-5085 866-841-3911 713-721-8548 903-877-3609 361-595-4843	Interior Build-out & renovation. ADA upgrades, medical & restaurant facilities  Project Management, Painting and Wall Covering Contractors, Finish carpentry  Ready Front Contractors, LLC specializes in residential and commercial general contracting services, including home renovations, electrical work, plumbing, and handyman services, ensuring quality and reliability for all your construction needs.  General Freight Transportation, General Consulting, General Contracting, General Services  Renaissance Contracting provides a variety of services to the residential and commercial sector including but not limited to; new construction, remodeling, tenant improvement, roofing, flooring, and concrete.  Project Management for Paint, Flooring, Sheetrock, Mechanical, Electrical (Low Voltage), Cleaning, Fencing, Site Preparation, Decks, Demolition)  Heating, Ventilation, and A/C (HVAC)Contracting Services  Fencing, Temporary Construction and Other Industrial or Safety Uses;  Building Construction, Industrial, Warehouse, etc.; Building Construction, Non-Residential, Office Bldg., etc.; Building Construction, Residential, Apartments, etc.; Building Constructi  Special Trade Construction  General Contractor: Areas of expertise include Design & Build Projects (Registered Professional Engineer), Commercial Building Construction including Labs, Underground Utilities (water, sewer, gas, lift stations, etc.), Plumbing, Electrical, & Foundations.  Construction General Contractor Construction Management  Randles and Associates provides Asphalt, Paving, Roofing, Painting, Facilities Maintenance & Operations Support: Debris Removal, Waste Management.  Residential construction remodeling and custom homes  We're focused on making our customers' lives better by providing excellent customer service with innovative solutions and 24-hour emergency support We provide professional certified and licensed expertise in General	Yes No No Yes Yes Yes Yes Yes No	Yes
	1272818526000 1994186216100 1931359448300 1383737936400 1453832678700 1611539012800 1202134818500 1465218100000 1743061738500 1834189431100 1811381828200 1991075100700 1471549646000	READY FRONT CONTRACTORS, LLC. READY FRONT CONTRACTORS, LLC. RED CREEK, LLC RENAISSANCE CONTRACTING LLC REYES-TAYLOR CONSTRUCTION LLC RINCON AIR & HEAT COMPANY, LLC ROGERS CONSTRUCTION, LLC RUCOBA & MAYA CONSTRUCTION, LLC RYCON E&C, LLC RYMARH CORPORATION Randles and Associates, LLC Real Estate Chasers, LLC Real Network Services, Inc.	Rosa Garza  Raoul Rowe  John Aviles  Anthony Mullens  Carissa Reyes Joseph Rincon  RODNEY B ROGERS Rodolfo Rucoba  Rey C Ybarra Elda Hernandez  Shermal Randle Ronald Villarreal travis louie	San Antonio  AUSTIN  UVALDE  AUSTIN  HOUSTON HOUSTON  WINONA KYLE  KINGSVILLE LEANDER  Corpus Christi Kyle San Antonio  DALLAS	rdavila@rcollc.com  info@readyfrontcontractors.com  contact@redcreekco.com  estimates@rcgroup.cc  ReyesTaylorConstruction@gmail.com j.rincon@rinconair.com  rogersconstructn@aol.com florencio@rmconstructiongroup.com  ryconec@gmail.com rymarhcorporation@gmail.com shermal@randlesandassocllc.com razorsbuild@gmail.com Travis@RECONSTRUCTION.BIZ	210-739-5085  512-524-3976  830-275-2727  512-691-9047  281-300-6919 713-721-4012  903-570-2998  832-867-6673  361-455-7651 512-998-5877  361-236-7592 737-414-3077 210-563-9169	210-739-5085 866-841-3911 713-721-8548 903-877-3609 361-595-4843	Interior Build-out & renovation. ADA upgrades, medical & restaurant facilities  Project Management, Painting and Wall Covering Contractors, Finish carpentry  Ready Front Contractors, LLC specializes in residential and commercial general contracting services, including home renovations, electrical work, plumbing, and handyman services, ensuring quality and reliability for all your construction needs.  General Freight Transportation, General Consulting, General Contracting, General Services  Renaissance Contracting provides a variety of services to the residential and commercial sector including but not limited to; new construction, remodeling, tenant improvement, roofing, flooring, and concrete.  Project Management for Paint, Flooring, Sheetrock, Mechanical, Electrical (Low Voltage), Cleaning, Fencing, Site Preparation, Decks, Demolition)  Heating, Ventilation, and A/C (HVAC)Contracting Services  Fencing, Temporary Construction and Other Industrial or Safety Uses;  Building Construction, Industrial, Warehouse, etc.; Building Construction, Non-Residential, Office Bldg., etc.; Building Construction, Residential, Apartments, etc.; Building Constructi  Special Trade Construction  General Contractor: Areas of expertise include Design & Build Projects (Registered Professional Engineer), Commercial Building Construction including Labs, Underground Utilities (water, sewer, gas, lift stations, etc.), Plumbing, Electrical, & Foundations.  Construction General Contractor Construction Management  Randles and Associates provides Asphalt, Paving, Roofing, Painting, Facilities Maintenance & Operations Support: Debris Removal, Waste Management.  Residential construction remodeling and custom homes  We're focused on making our customers' lives better by providing excellent customer service with innovative solutions and 24-hour emergency support. We provide professional certified and licensed expertise in General Construction, Electrical, Mechanical, General Construction	Yes No No Yes Yes Yes Yes No	Yes
	1272818526000 1994186216100 1931359448300 1383737936400 1453832678700 1611539012800 1202134818500 1465218100000 1743061738500 1834189431100 1811381828200 1991075100700 1471549646000	READY FRONT CONTRACTORS, LLC. READY FRONT CONTRACTORS, LLC. RED CREEK, LLC RENAISSANCE CONTRACTING LLC REYES-TAYLOR CONSTRUCTION LLC RINCON AIR & HEAT COMPANY, LLC ROGERS CONSTRUCTION, LLC RUCOBA & MAYA CONSTRUCTION, LLC RYCON E&C, LLC RYMARH CORPORATION Randles and Associates, LLC Real Estate Chasers, LLC	Rosa Garza  Raoul Rowe  John Aviles  Anthony Mullens  Carissa Reyes Joseph Rincon  RODNEY B ROGERS Rodolfo Rucoba  Rey C Ybarra Elda Hernandez  Shermal Randle Ronald Villarreal travis louie	San Antonio  AUSTIN  UVALDE  AUSTIN  HOUSTON  HOUSTON  WINONA  KYLE  KINGSVILLE  LEANDER  Corpus Christi  Kyle  San Antonio	rdavila@rcollc.com  info@readyfrontcontractors.com  contact@redcreekco.com  estimates@rcgroup.cc  ReyesTaylorConstruction@gmail.com j.rincon@rinconair.com  rogersconstructn@aol.com florencio@rmconstructiongroup.com  ryconec@gmail.com rymarhcorporation@gmail.com shermal@randlesandassocllc.com razorsbuild@gmail.com Travis@RECONSTRUCTION.BIZ	210-739-5085  512-524-3976  830-275-2727  512-691-9047  281-300-6919 713-721-4012  903-570-2998  832-867-6673  361-455-7651 512-998-5877  361-236-7592 737-414-3077 210-563-9169	210-739-5085 866-841-3911 713-721-8548 903-877-3609 361-595-4843	Interior Build-out & renovation. ADA upgrades, medical & restaurant facilities  Project Management, Painting and Wall Covering Contractors, Finish carpentry  Ready Front Contractors, LLC specializes in residential and commercial general contracting services, including home renovations, electrical work, plumbing, and handyman services, ensuring quality and reliability for all your construction needs.  General Freight Transportation, General Consulting, General Contracting, General Services  Renaissance Contracting provides a variety of services to the residential and commercial sector including but not limited to; new construction, remodeling, tenant improvement, roofing, flooring, and concrete.  Project Management for Paint, Flooring, Sheetrock, Mechanical, Electrical (Low Voltage), Cleaning, Fencing, Site Preparation, Decks, Demolition)  Heating, Ventilation, and A/C (HVAC)Contracting Services  Fencing, Temporary Construction and Other Industrial or Safety Uses;  Building Construction, Industrial, Warehouse, etc.; Building Construction, Non-Residential, Office Bldg., etc.; Building Construction, Residential, Apartments, etc.; Building Constructi Special Trade Construction  General Contractor: Areas of expertise include Design & Build Projects (Registered Professional Engineer), Commercial Building Construction including Labs, Underground Utilities (water, sewer, gas, lift stations, etc.), Plumbing, Electrical, & Foundations.  Construction General Contractor Construction Management  Randles and Associates provides Asphalt, Paving, Roofing, Painting, Facilities Maintenance & Operations Support: Debris Removal, Waste Management.  Residential construction remodeling and custom homes  We're focused on making our customers' lives better by providing excellent customer service with innovative solutions and 24-hour emergency support. We provide professional certified and licensed expertise in General Construction, Electrical, Mechanical,	Yes No No Yes Yes Yes Yes Yes No	Yes
	1272818526000 1994186216100 1931359448300 1383737936400 1453832678700 1611539012800 1202134818500 1465218100000 1743061738500 1834189431100 1834189431100 1811381828200 1991075100700 1471549646000 1223881792300 1844335229100 1832862739500	READY FRONT CONTRACTORS, LLC. READY FRONT CONTRACTORS, LLC. RED CREEK, LLC RENAISSANCE CONTRACTING LLC REYES-TAYLOR CONSTRUCTION LLC RINCON AIR & HEAT COMPANY, LLC ROGERS CONSTRUCTION, LLC RUCOBA & MAYA CONSTRUCTION, LLC RYCON E&C, LLC RYMARH CORPORATION Randles and Associates, LLC Real Estate Chasers, LLC Real Network Services, Inc.	Rosa Garza  Raoul Rowe  John Aviles  Anthony Mullens  Carissa Reyes Joseph Rincon  RODNEY B ROGERS Rodolfo Rucoba  Rey C Ybarra Elda Hernandez  Shermal Randle Ronald Villarreal travis louie	San Antonio  AUSTIN  UVALDE  AUSTIN  HOUSTON HOUSTON  WINONA KYLE  KINGSVILLE LEANDER  Corpus Christi Kyle San Antonio  DALLAS	rdavila@rcollc.com  info@readyfrontcontractors.com  contact@redcreekco.com  estimates@rcgroup.cc  ReyesTaylorConstruction@gmail.com j.rincon@rinconair.com  rogersconstructn@aol.com florencio@rmconstructiongroup.com  ryconec@gmail.com rymarhcorporation@gmail.com shermal@randlesandassocllc.com razorsbuild@gmail.com Travis@RECONSTRUCTION.BIZ	210-739-5085  512-524-3976  830-275-2727  512-691-9047  281-300-6919 713-721-4012  903-570-2998  832-867-6673  361-455-7651 512-998-5877  361-236-7592 737-414-3077 210-563-9169	210-739-5085 866-841-3911 713-721-8548 903-877-3609 361-595-4843	Interior Build-out & renovation. ADA upgrades, medical & restaurant facilities Project Management, Painting and Wall Covering Contractors, Finish carpentry Ready Front Contractors, LLC specializes in residential and commercial general contracting services, including home renovations, electrical work, plumbing, and handyman services, ensuring quality and reliability for all your construction needs. General Freight Transportation, General Consulting, General Contracting, General Services Renaissance Contracting provides a variety of services to the residential and commercial sector including but not limited to; new construction, remodeling, tenant improvement, roofing, flooring, and concrete.  Project Management for Paint, Flooring, Sheetrock, Mechanical, Electrical (Low Voltage), Cleaning, Fencing, Site Preparation, Decks, Demolition) Heating, Ventilation, and A/C (HVAC)Contracting Services Fencing, Temporary Construction and Other Industrial or Safety Uses; Building Construction, Industrial, Warehouse, etc.; Building Construction, Non-Residential, Office Bldg., etc.; Building Construction, Residential, Apartments, etc.; Building Constructi Special Trade Construction General Contractor: Areas of expertise include Design & Build Projects (Registered Professional Engineer), Commercial Building Construction including Labs, Underground Utilities (water, sewer, gas, lift stations, etc), Plumbing, Electrical, & Foundations.  Construction General Contractor Construction Management Randles and Associates provides Asphalt, Paving, Roofing, Painting, Facilities Maintenance & Operations Support: Debris Removal, Waste Management. Residential construction remodeling and custom homes  We're focused on making our customers' lives better by providing excellent customer service with innovative solutions and 24-hour emergency support We provide professional certified and licensed expertise in General Construction, Electrical, Mechanical, General Contracting / Construction Services, and Construction	Yes No No Yes Yes Yes Yes No	Yes
	1272818526000 1994186216100 1931359448300 1383737936400 1453832678700 1611539012800 1202134818500 1465218100000 1743061738500 1834189431100 1811381828200 1991075100700 1471549646000 1223881792300 1844335229100 1832862739500 1832862739500 1823118263700	READY FRONT CONTRACTORS, LLC.  READY FRONT CONTRACTORS, LLC.  RED CREEK, LLC  RENAISSANCE CONTRACTING LLC  REYES-TAYLOR CONSTRUCTION LLC RINCON AIR & HEAT COMPANY, LLC  ROGERS CONSTRUCTION, LLC RUCOBA & MAYA CONSTRUCTION, LLC  RYCON E&C, LLC RYMARH CORPORATION  Randles and Associates, LLC Razor Sharp Builders LLC Real Estate Chasers, LLC  Real Network Services, Inc.  River Line Contracting, LLC  S & R CONSTRUCTION SERVICES, LLC S&J ELECTRIC, LLC	Rosa Garza  Raoul Rowe John Aviles  Anthony Mullens  Carissa Reyes Joseph Rincon  RODNEY B ROGERS Rodolfo Rucoba  Rey C Ybarra Elda Hernandez  Shermal Randle Ronald Villarreal travis louie  Jose Reyes Roberto Quintanilla Megan Crofton Julian Hartsock	San Antonio  AUSTIN  UVALDE  AUSTIN  HOUSTON HOUSTON  WINONA KYLE  KINGSVILLE LEANDER  Corpus Christi Kyle San Antonio  DALLAS McAllen  Willis	rdavila@rcollc.com  info@readyfrontcontractors.com  contact@redcreekco.com  estimates@rcgroup.cc  ReyesTaylorConstruction@gmail.com j.rincon@rinconair.com  rogersconstructn@aol.com florencio@rmconstructiongroup.com  ryconec@gmail.com rymarhcorporation@gmail.com shermal@randlesandassocllc.com razorsbuild@gmail.com Travis@RECONSTRUCTION.BIZ  admin@real.inc robert@riverlinecontracting.com SandRConstructionServices@yahoo.com	210-739-5085  512-524-3976  830-275-2727  512-691-9047  281-300-6919 713-721-4012  903-570-2998 832-867-6673  361-455-7651 512-998-5877  361-236-7592 737-414-3077 210-563-9169  214-624-7600 956-358-4041 936-522-7735	210-739-5085 866-841-3911 713-721-8548 903-877-3609 361-595-4843	Interior Build-out & renovation. ADA upgrades, medical & restaurant facilities Project Management, Painting and Wall Covering Contractors, Finish carpentry Ready Front Contractors, LLC specializes in residential and commercial general contracting services, including home renovations, electrical work, plumbing, and handyman services, ensuring quality and reliability for all your construction needs. General Freight Transportation, General Consulting, General Contracting, General Services Renaissance Contracting provides a variety of services to the residential and commercial sector including but not limited to; new construction, remodeling, tenant improvement, roofing, flooring, and concrete.  Project Management for Paint, Flooring, Sheetrock, Mechanical, Electrical (Low Voltage), Cleaning, Fencing, Site Preparation, Decks, Demolition) Heating, Ventilation, and A/C (HVAC)Contracting Services Fencing, Temporary Construction and Other Industrial or Safety Uses; Building Construction, Industrial, Warehouse, etc.; Building Construction, Non-Residential, Office Bldg., etc.; Building Construction, Residential, Apartments, etc.; Building Constructi Special Trade Construction General Contractor: Areas of expertise include Design & Build Projects (Registered Professional Engineer), Commercial Building Construction including Labs, Underground Utilities (water, sewer, gas, lift stations, etc.), Plumbing, Electrical, & Foundations. Construction General Contractor Construction Management Randles and Associates provides Asphalt, Paving, Roofing, Painting, Facilities Maintenance & Operations Support: Debris Removal, Waste Management. Residential construction remodeling and custom homes  We're focused on making our customers' lives better by providing excellent customer service with innovative solutions and 24-hour emergency support We provide professional certified and licensed expertise in General Construction, Electrical, Mechanical, General Contracting / Construction Services, and Construction Management All residential home	Yes  No No Yes  Yes Yes Yes No	Yes
	1272818526000 1994186216100 1931359448300 1383737936400 1453832678700 1611539012800 1202134818500 1465218100000 1743061738500 1834189431100 1811381828200 1991075100700 1471549646000 1223881792300 1844335229100 1832862739500 1832862739500 1832862739500 1832862739500 18472837369800	READY FRONT CONTRACTORS, LLC.  READY FRONT CONTRACTORS, LLC.  RED CREEK, LLC  RENAISSANCE CONTRACTING LLC  REYES-TAYLOR CONSTRUCTION LLC RINCON AIR & HEAT COMPANY, LLC  ROGERS CONSTRUCTION, LLC RUCOBA & MAYA CONSTRUCTION, LLC  RYCON E&C, LLC RYMARH CORPORATION  Randles and Associates, LLC Razor Sharp Builders LLC Real Estate Chasers, LLC  Real Network Services, Inc.  River Line Contracting, LLC  S & R CONSTRUCTION SERVICES, LLC  S&J ELECTRIC, LLC	Rosa Garza  Raoul Rowe John Aviles  Anthony Mullens  Carissa Reyes Joseph Rincon  RODNEY B ROGERS Rodolfo Rucoba  Rey C Ybarra Elda Hernandez  Shermal Randle Ronald Villarreal travis louie  Jose Reyes Roberto Quintanilla Megan Crofton Julian Hartsock	San Antonio  AUSTIN  UVALDE  AUSTIN  HOUSTON  HOUSTON  WINONA  KYLE  KINGSVILLE  LEANDER  Corpus Christi  Kyle  San Antonio  DALLAS  McAllen  Willis  HOUSTON	rdavila@rcollc.com  info@readyfrontcontractors.com  contact@redcreekco.com  estimates@rcgroup.cc  ReyesTaylorConstruction@gmail.com j.rincon@rinconair.com  rogersconstructn@aol.com florencio@rmconstructiongroup.com  ryconec@gmail.com rymarhcorporation@gmail.com  shermal@randlesandassocllc.com razorsbuild@gmail.com Travis@RECONSTRUCTION.BIZ  admin@real.inc  robert@riverlinecontracting.com  SandRConstructionServices@yahoo.com jhartsock@sjelectrictx.com	210-739-5085  512-524-3976  830-275-2727  512-691-9047  281-300-6919 713-721-4012  903-570-2998 832-867-6673  361-455-7651 512-998-5877  361-236-7592 737-414-3077 210-563-9169  214-624-7600 956-358-4041  936-522-7735 832-455-4072	210-739-5085 866-841-3911 713-721-8548 903-877-3609 361-595-4843	Interior Build-out & renovation. ADA upgrades, medical & restaurant facilities Project Management, Painting and Wall Covering Contractors, Finish carpentry Ready Front Contractors, LLC specializes in residential and commercial general contracting services, including home renovations, electrical work, plumbing, and handyman services, ensuring quality and reliability for all your construction needs. General Freight Transportation, General Consulting, General Contracting, General Services Renaissance Contracting provides a variety of services to the residential and commercial sector including but not limited to; new construction, remodeling, tenant improvement, roofing, flooring, and concrete.  Project Management for Paint, Flooring, Sheetrock, Mechanical, Electrical (Low Voltage), Cleaning, Fencing, Site Preparation, Decks, Demolition) Heating, Ventilation, and A/C (HVAC)Contracting Services Fencing, Temporary Construction and Other Industrial or Safety Uses; Building Construction, Industrial, Warehouse, etc.; Building Construction, Non-Residential, Office Bldg., etc.; Building Construction, Residential, Apartments, etc.; Building Constructi Special Trade Construction General Contractor: Areas of expertise include Design & Build Projects (Registered Professional Engineer), Commercial Building Construction including Labs, Underground Utilities (water, sewer, gas, lift stations, etc), Plumbing, Electrical, & Foundations.  Construction General Contractor Construction Management Randles and Associates provides Asphalt, Paving, Roofing, Painting, Facilities Maintenance & Operations Support: Debris Removal, Waste Management.  Residential construction remodeling and custom homes  We're focused on making our customers' lives better by providing excellent customer service with innovative solutions and 24-hour emergency support. We provide professional certified and licensed expertise in General Construction, Electrical, Mechanical, General Contracting / Construction Services, and Construction Management  All residential h	Yes  No No Yes  Yes Yes Yes No	Yes
	1272818526000 1994186216100 1931359448300 1453832678700 1611539012800 1202134818500 1465218100000 1743061738500 1834189431100 1811381828200 1991075100700 1471549646000 1223881792300 1844335229100 1832862739500 1832862739500 1832862739500 1832862739500 18472837369800 1991824416100	READY FRONT CONTRACTORS, LLC.  READY FRONT CONTRACTORS, LLC.  RED CREEK, LLC  RENAISSANCE CONTRACTING LLC  REYES-TAYLOR CONSTRUCTION LLC RINCON AIR & HEAT COMPANY, LLC  ROGERS CONSTRUCTION, LLC RUCOBA & MAYA CONSTRUCTION, LLC  RYCON E&C, LLC RYMARH CORPORATION  Randles and Associates, LLC Razor Sharp Builders LLC Real Estate Chasers, LLC  Real Network Services, Inc.  River Line Contracting, LLC  S & R CONSTRUCTION SERVICES, LLC  S&J ELECTRIC, LLC  S&S PAINTING DRYWALL REMODELING	Raoul Rowe John Aviles  Anthony Mullens  Carissa Reyes Joseph Rincon  RODNEY B ROGERS Rodolfo Rucoba  Rey C Ybarra Elda Hernandez  Shermal Randle Ronald Villarreal travis louie  Jose Reyes Roberto Quintanilla Megan Crofton Julian Hartsock  Aaron Salazar	San Antonio  AUSTIN  UVALDE  AUSTIN  HOUSTON HOUSTON  WINONA KYLE  KINGSVILLE LEANDER  Corpus Christi Kyle San Antonio  DALLAS McAllen  Willis HOUSTON  CORPUS CHRISTI	rdavila@rcollc.com  info@readyfrontcontractors.com  contact@redcreekco.com  estimates@rcgroup.cc  ReyesTaylorConstruction@gmail.com j.rincon@rinconair.com  rogersconstructn@aol.com florencio@rmconstructiongroup.com  ryconec@gmail.com rymarhcorporation@gmail.com  shermal@randlesandassocllc.com razorsbuild@gmail.com Travis@RECONSTRUCTION.BIZ  admin@real.inc  robert@riverlinecontracting.com  SandRConstructionServices@yahoo.com jhartsock@sjelectrictx.com  sspaintingdrywalls@gmail.com	210-739-5085  512-524-3976  830-275-2727  512-691-9047  281-300-6919 713-721-4012  903-570-2998 832-867-6673  361-455-7651 512-998-5877  361-236-7592 737-414-3077 210-563-9169  214-624-7600 956-358-4041  936-522-7735 832-455-4072	210-739-5085 866-841-3911 713-721-8548 903-877-3609 361-595-4843	Interior Build-out & renovation. ADA upgrades, medical & restaurant facilities Project Management, Painting and Wall Covering Contractors, Finish carpentry Ready Front Contractors, LLC specializes in residential and commercial general contracting services, including home renovations, electrical work, plumbing, and handyman services, ensuring quality and reliability for all your construction needs. General Freight Transportation, General Consulting, General Contracting, General Services Renaissance Contracting provides a variety of services to the residential and commercial sector including but not limited to; new construction, remodeling, tenant improvement, roofing, flooring, and concrete.  Project Management for Paint, Flooring, Sheetrock, Mechanical, Electrical (Low Voltage), Cleaning, Fencing, Site Preparation, Decks, Demolition) Heating, Ventilation, and A/C (HVAC)Contracting Services Fencing, Temporary Construction and Other Industrial or Safety Uses; Building Construction, Industrial, Warehouse, etc.; Building Construction, Non-Residential, Office Bldg., etc.; Building Construction, Residential, Apartments, etc.; Building Construction General Contractor: Areas of expertise include Design & Build Projects (Registered Professional Engineer), Commercial Building Construction including Labs, Underground Utilities (water, sewer, gas, lift stations, etc), Plumbing, Electrical, & Foundations. Construction General Contractor Construction Management Randles and Associates provides Asphalt, Paving, Roofing, Painting, Facilities Maintenance & Operations Support: Debris Removal, Waste Management. Residential construction remodeling and custom homes  We're focused on making our customers' lives better by providing excellent customer service with innovative solutions and 24-hour emergency support. We provide professional certified and licensed expertise in General Construction, Electrical, Mechanical, General Contracting / Construction Providing an assortment of residential services to general contractors.  Master Ele	Yes  No No Yes  Yes  Yes  Yes  No No No No No No No Yes  Yes  Yes  Yes  Yes  Yes  Yes	Yes
	1272818526000 1994186216100 1931359448300 1453832678700 1611539012800 1202134818500 1465218100000 1743061738500 1834189431100 181381828200 1991075100700 1471549646000 1223881792300 1844335229100 1832862739500 1823118263700 1472599436300 1472599436301	COAST) LP  RCO Construction, LLC  READY FRONT CONTRACTORS, LLC.  RED CREEK, LLC  RENAISSANCE CONTRACTING LLC  REYES-TAYLOR CONSTRUCTION LLC RINCON AIR & HEAT COMPANY, LLC  ROGERS CONSTRUCTION, LLC RUCOBA & MAYA CONSTRUCTION, LLC  RYCON E&C, LLC RYMARH CORPORATION  Randles and Associates, LLC Razor Sharp Builders LLC Real Estate Chasers, LLC  Real Network Services, Inc.  River Line Contracting, LLC  S & R CONSTRUCTION SERVICES, LLC S&J ELECTRIC, LLC  S&S PAINTING DRYWALL REMODELING  SAGEBROOK CONTRACTING LLC	Raoul Rowe John Aviles  Anthony Mullens  Carissa Reyes Joseph Rincon  RODNEY B ROGERS Rodolfo Rucoba  Rey C Ybarra Elda Hernandez  Shermal Randle Ronald Villarreal travis louie  Jose Reyes Roberto Quintanilla Megan Crofton Julian Hartsock  Aaron Salazar  Alarius Cooper	San Antonio  AUSTIN  UVALDE  AUSTIN  HOUSTON  HOUSTON  WINONA  KYLE  KINGSVILLE  LEANDER  Corpus Christi  Kyle  San Antonio  DALLAS  McAllen  Willis  HOUSTON  CORPUS CHRISTI  ARGYLE	rdavila@rcollc.com  info@readyfrontcontractors.com  contact@redcreekco.com  estimates@rcgroup.cc  ReyesTaylorConstruction@gmail.com j.rincon@rinconair.com  rogersconstructn@aol.com florencio@rmconstructiongroup.com  ryconec@gmail.com rymarhcorporation@gmail.com  shermal@randlesandassocllc.com razorsbuild@gmail.com Travis@RECONSTRUCTION.BIZ  admin@real.inc robert@riverlinecontracting.com  SandRConstructionServices@yahoo.com jhartsock@sjelectrictx.com  sspaintingdrywalls@gmail.com  Alarius@sagebrookcontracting.com	210-739-5085  512-524-3976  830-275-2727  512-691-9047  281-300-6919 713-721-4012  903-570-2998 832-867-6673  361-455-7651 512-998-5877  361-236-7592 737-414-3077 210-563-9169  214-624-7600 956-358-4041  936-522-7735 832-455-4072  361-742-9671  833-276-7367	210-739-5085  866-841-3911  713-721-8548  903-877-3609  214-624-3323	Interior Build-out & renovation. ADA upgrades, medical & restaurant facilities Project Management, Painting and Wall Covering Contractors, Finish carpentry Ready Front Contractors, LLC specializes in residential and commercial general contracting services, including home renovations, electrical work, plumbing, and handyman services, ensuring quality and reliability for all your construction needs. General Freight Transportation, General Consulting, General Contracting, General Services Renaissance Contracting provides a variety of services to the residential and commercial sector including but not limited to; new construction, remodeling, tenant improvement, roofing, flooring, and concrete.  Project Management for Paint, Flooring, Sheetrock, Mechanical, Electrical (Low Voltage), Cleaning, Fencing, Site Preparation, Decks, Demolition) Heating, Ventilation, and A/C (HVAC)Contracting Services Fencing, Temporary Construction and Other Industrial or Safety Uses; Building Construction, Industrial, Warehouse, etc.; Building Construction, Non-Residential, Office Bidg., etc.; Building Construction, Residential, Apartments, etc.; Building Construction General Contractor: Areas of expertise include Design & Build Projects (Registered Professional Engineer), Commercial Building Construction including Labs, Underground Utilities (water, sewer, gas, lift stations, etc.), Plumbing, Electrical, & Foundations. Construction General Contractor Construction Management Randles and Associates provides Asphalt, Paving, Roofing, Painting, Facilities Maintenance & Operations Support: Debris Removal, Waste Management. Residential construction remodeling and custom homes  We're focused on making our customers' lives better by providing excellent customer service with innovative solutions and 24-hour emergency support. We provide professional certified and licensed expertise in General Construction, Electrical, Mechanical, General Contracting / Construction Services, and Construction Management All residential home construction. Providing	Yes  No No Yes  Yes Yes Yes No No No No No No Yes  Yes Yes Yes Yes Yes	Yes

	1203194307400	SMB GROUP LLC	Burhan Ali	CYPRESS	burhan@smbgroup.net	281-272-0786		Structural Drawings, Permits, Full ground up construction and Interior Build outs. We also have a Design showroom for flooring, cabinets, countertops, lighting, plumbing and windows.	No	Yes
	1881879040600	SMW Electric Services LLC	Sena Oh	Katy	contact@smwgrouptx.com	713-876-8721		We provide electrical services pertaining to new construction, remodels,	No	Yes
		SOLEMN TECH LLC SOS HOME SOLUTIONS LLC	Linh Truong Steven Reed	ARLINGTON KATY	ltruong@solemntx.com sreed@sosconstruction-remodeling.com	469-816-3619 281-302-9733		and troubleshooting.  SOS Home Solutions LLC is a General Contracting company that does commercial, residential and new construction/ remodeling.	Yes Yes	Yes Yes
		SOUTHERN RELIANT ELECTRIC, INC.	PresDee Anna Rudd	LUFKIN	office@southernreliant.com		936-875-4009	Electrical Contractors providing electrical services & repairs in new and Existing construction for residential, commercial, and industrial	Yes	Yes
			Managing MemberSantiago				930-873-4009			
		ST ELECTRIC, LLC STX ELECTRICAL CONTRACTING	Tamez	MISSION	santiago@stelectricrgv.com	956-900-3042		Master electrician specializing in	No	Yes
	1862406227100 1842243194200		Dustin Navarro Jacob Haugh	DEVINE Jarrell	dustin.navarro@stxecs.com SAPPER7INC@GMAIL.COM	210-861-8830 512-843-9738		Electrical service, repairs, troubleshooting and new contstruction	Yes No	Yes Yes
	1271799784000 1464059066800	Servitas, LLC Signature Electric Services, LLC	Rafael Figueroa Virginia Myers	Irving Huffman	afigueroa@servitas.com signaturelectric@gmail.com			New Multifamily Housing Construction (except For-Sale Builders) Electrical Contractor	No No	Yes Yes
	1820692988900	Southern Brothers Properties LLC Southern Post Construction, L.L.C.	Russell Kelly Amber Mear	Houston McAllen	russellkelly@sbpropertiesllc.com info@spcrgv.com	225-505-4150		Commercial Construction and General Contracting. Building Construction	No No	Yes Yes
		Stanford Precision, LLC	Stanley M Jones	FARMERS BRANCH	sjones@stanfordpm.net	972-742-2110	330-031-7334	Sheet Metal Work Manufacturing	No	Yes
								Barriers and Enclosures, Construction; Field Offices and Sheds, Construction Type; BUILDING CONSTRUCTION SERVICES, NEW (INCL, MAINTENANCE AND REPAIR SERVICES); BUILDING CONSTRUCTION SERVICES, NEW, INCLUDING MAINTENANCE AND REPAIR SERVICES;		
		Star Construction and Remodeling LLC TAG Electric Company, L.P.	Kevin Kirkland Nita Gonzales	Houston Houston	contact@texasbuildpro.com nitag@tagcompanies.com	713-445-6679 281-376-6700	281-376-7545	Building Cons Commercial Electrical Contracting Services	No No	Yes Yes
	1883844781300		Omolayo Badru	Houston	info@tenetory.com	713-984-4623		Project management consulting services for capital projects	No	Yes
	1851769932000	TERRELL CONSTRUCTION SERVICES LLC	Kalista Terrell	DENTON	kalista.tcs@gmail.com	972-948-4017		A For-profit construction company that specializes in the supply of materials and labor for the successful completion of construction jobsites. TGC, Inc. Provides construction renovation and maintenance services. Our	No	Yes
	1455269102700	TEXAS GLOBAL CONSTRUCTION, INC.	Donico Schonfor	DALLAS	donico@tygoing.com	214-357-6404		Services includes high voltage electrical work, Roofing, Flooring, painting, Concrete Work, Metal work and fencing work	No	Yes
		TEXAS OIL ELECTRIC, INC.	Denise Schopfer Lynn Wennerstrom	ABILENE	denise@txgcinc.com lynn@kingdomelectrictx.com	325-232-8628		Electrical	No Yes	Yes
	1921814372500	TEXAS PATRIOT CONTRACTING LLC	Nicholas Lesko	ROUND ROCK	txpatcont@gmail.com	737-226-8825		General Construction, sitework, demolition, concrete, carpentry, drywall, painting, landscaping services	Yes	Yes
	1882164215600	TEXAS SUPPLIERS	Valerie Bailey	GALVESTON	texassuppliershub@gmail.com	409-599-6182		We specialize in the procurement of a wide variety of products to satisfy the needs of each of our customers!	Yes	Yes
,	1203114535700	THE SABINAL GROUP, L.L.C.	Daniel Benavidez	San Antonio	danny@sabinal-group.com	210-226-3400	210-226-3425		No	Yes
		THE CONTRACTING H.C.				540.004.0505		framing, drywall, painting and all types of roofing, welding, power washing,		.,
	1743210863100	TMG CONTRACTING, LLC	Owner Tony Gutierrez	HUTTO	tmgcontracting.info@gmail.com	512-801-2595		paving, demolition, re-model, build out, striping New Commercial, Industrial and Utility Electrical. Railroad , Highway, Utility	No	Yes
								pole install, High mass lighting, Underground Utility construction, Bucket truck work, Back up generator, Service upgrade, Tenant finish, design and		
	1200564425200	TRADEMARK ELECTRIC INC	Tommy Blessing	FORT WORTH	mblessing@tmelectric.com	817-656-8455	817-656-8455	build.  General contractor performing residential and commercial building	Yes	Yes
	1700221150100	TRECO ENTERPRISES INC	Educard Travina	CAN ANTONIO	hth amna an Otro activi ac m	010 077 0101	240 277 2200	renovations and new construction as well as tree trimming/removal services		Vaa
		TRECO ENTERPRISES, INC. TRI-GEN CONSTRUCTION, L.L.C.	Edward Trevino Jorge GonzalezManager	SAN ANTONIO WESLACO	bthompson@trecotx.com trigen24@gmail.com			and pressure washing services.  General contractor for commercial building and general construction.	Yes Yes	Yes Yes
;	1993923839000	TRISUM SAUNAS, LLC	Alfredo Rodriguez	EL PASO	trisumsaunas@gmail.com	619-799-6909		Custom designed saunas and ice baths, Design Fitness rooms, General Contractor	Yes	Yes
	1473377181100	Team Texas Renovations, Inc.	Daniel Hanna	Willis	dhanna@teamtexasrenovations.net	936-537-4475	936-701-5352	Team Texas Renovations INC specializes in multi-family housing renovation.	No	Yes
								ELECTRICAL CONTRACTOR - ELECTRICAL DESIGN, NEW CONSTRUCTION,		
								RENOVATION, LIGHTING MAINTENANCE & RETROFIT, MAINTENANCE AND		
								·		
		Tejas Electrical Services, Inc.	Jennifer Sizemore	Spring	jgsizemore44@gmail.com			REPAIR SERVICE CONTRACTS, SERVICE INSTALLATION AND UPGRADES. MODULAR BUILDING INSTALL. AND DISCONNECT, public institutions	No	Yes
	1205373757800	Tejas Electrical Services, Inc. Tejas Premier Building Contractor, Inc. Texas Gem Electric LLC	Jennifer Sizemore Estimating Department Magdalena Escalona	Spring San Antonio Houston	jgsizemore44@gmail.com julissa@tejaspremierbc.com texasgemelectric@outlook.com			REPAIR SERVICE CONTRACTS, SERVICE INSTALLATION AND UPGRADES.	No Yes No	Yes Yes Yes
	1205373757800	Tejas Premier Building Contractor, Inc.	Estimating Department	San Antonio	julissa@tejaspremierbc.com	210-821-5858		REPAIR SERVICE CONTRACTS, SERVICE INSTALLATION AND UPGRADES. MODULAR BUILDING INSTALL. AND DISCONNECT, public institutions full service commercial general contractor Electrical Contractor Remodeling services to include roofing, HVAC/plumbing, painting, drywall,	Yes	Yes
	1205373757800 1883525005300	Tejas Premier Building Contractor, Inc. Texas Gem Electric LLC  Texas Near Shore Business Solutions,	Estimating Department Magdalena Escalona	San Antonio Houston	julissa@tejaspremierbc.com texasgemelectric@outlook.com	210-821-5858 832-596-4345		REPAIR SERVICE CONTRACTS, SERVICE INSTALLATION AND UPGRADES. MODULAR BUILDING INSTALL. AND DISCONNECT, public institutions full service commercial general contractor Electrical Contractor Remodeling services to include roofing, HVAC/plumbing, painting, drywall, paving, concrete, flooring, site prep, post construction clean-up, electrical, fencing (any material), carpentry, demolition, window installation,	Yes No	Yes Yes
	1205373757800 1883525005300 1821589875200	Tejas Premier Building Contractor, Inc. Texas Gem Electric LLC  Texas Near Shore Business Solutions, LLC	Estimating Department Magdalena Escalona Reuben Delgado	San Antonio Houston Corpus Christi	julissa@tejaspremierbc.com texasgemelectric@outlook.com gdelgado@texasnearshore.com	210-821-5858 832-596-4345 361-800-2363		REPAIR SERVICE CONTRACTS, SERVICE INSTALLATION AND UPGRADES. MODULAR BUILDING INSTALL. AND DISCONNECT, public institutions full service commercial general contractor Electrical Contractor Remodeling services to include roofing, HVAC/plumbing, painting, drywall, paving, concrete, flooring, site prep, post construction clean-up, electrical, fencing (any material), carpentry, demolition, window installation, fireproofing and water damage res General contractor. Construction projects to include roofing, roads and	Yes No	Yes Yes Yes
	1205373757800 1883525005300 1821589875200	Tejas Premier Building Contractor, Inc. Texas Gem Electric LLC  Texas Near Shore Business Solutions,	Estimating Department Magdalena Escalona	San Antonio Houston	julissa@tejaspremierbc.com texasgemelectric@outlook.com	210-821-5858 832-596-4345		REPAIR SERVICE CONTRACTS, SERVICE INSTALLATION AND UPGRADES.  MODULAR BUILDING INSTALL. AND DISCONNECT, public institutions full service commercial general contractor  Electrical Contractor  Remodeling services to include roofing, HVAC/plumbing, painting, drywall, paving, concrete, flooring, site prep, post construction clean-up, electrical, fencing (any material), carpentry, demolition, window installation, fireproofing and water damage res  General contractor. Construction projects to include roofing, roads and interior/exterior work.  Electrical Contractor that provides electrical labor and installation for	Yes No	Yes Yes
	1205373757800 1883525005300 1821589875200	Tejas Premier Building Contractor, Inc. Texas Gem Electric LLC  Texas Near Shore Business Solutions, LLC	Estimating Department Magdalena Escalona Reuben Delgado	San Antonio Houston Corpus Christi	julissa@tejaspremierbc.com texasgemelectric@outlook.com gdelgado@texasnearshore.com	210-821-5858 832-596-4345 361-800-2363		REPAIR SERVICE CONTRACTS, SERVICE INSTALLATION AND UPGRADES. MODULAR BUILDING INSTALL. AND DISCONNECT, public institutions full service commercial general contractor Electrical Contractor Remodeling services to include roofing, HVAC/plumbing, painting, drywall, paving, concrete, flooring, site prep, post construction clean-up, electrical, fencing (any material), carpentry, demolition, window installation, fireproofing and water damage res General contractor. Construction projects to include roofing, roads and interior/exterior work.	Yes No	Yes Yes Yes
	1205373757800 1883525005300 1821589875200 1273712941600	Tejas Premier Building Contractor, Inc. Texas Gem Electric LLC  Texas Near Shore Business Solutions, LLC  Texas Velocity Enterprises LLC  Texas of All Tech Electric, LLC	Estimating Department Magdalena Escalona Reuben Delgado	San Antonio Houston Corpus Christi	julissa@tejaspremierbc.com texasgemelectric@outlook.com gdelgado@texasnearshore.com	210-821-5858 832-596-4345 361-800-2363	210-821-5862	REPAIR SERVICE CONTRACTS, SERVICE INSTALLATION AND UPGRADES.  MODULAR BUILDING INSTALL. AND DISCONNECT, public institutions full service commercial general contractor  Electrical Contractor  Remodeling services to include roofing, HVAC/plumbing, painting, drywall, paving, concrete, flooring, site prep, post construction clean-up, electrical, fencing (any material), carpentry, demolition, window installation, fireproofing and water damage res  General contractor. Construction projects to include roofing, roads and interior/exterior work.  Electrical Contractor that provides electrical labor and installation for commercial & industrial projects. Specialties: Design Build projects, Water Treatment, Food Processing, Heavy Industrial, Energy Services, Energy	Yes No	Yes Yes Yes
	1205373757800 1883525005300 1821589875200 1273712941600	Tejas Premier Building Contractor, Inc. Texas Gem Electric LLC  Texas Near Shore Business Solutions, LLC  Texas Velocity Enterprises LLC  Texas of All Tech Electric, LLC The Black Lion Development Group of	Estimating Department Magdalena Escalona  Reuben Delgado  Darren Richardson	San Antonio Houston  Corpus Christi  San Antonio	julissa@tejaspremierbc.com texasgemelectric@outlook.com  gdelgado@texasnearshore.com drichardson@poweredbyvelocity.com	210-821-5858 832-596-4345 361-800-2363 210-251-3466	210-821-5862	REPAIR SERVICE CONTRACTS, SERVICE INSTALLATION AND UPGRADES. MODULAR BUILDING INSTALL. AND DISCONNECT, public institutions full service commercial general contractor Electrical Contractor Remodeling services to include roofing, HVAC/plumbing, painting, drywall, paving, concrete, flooring, site prep, post construction clean-up, electrical, fencing (any material), carpentry, demolition, window installation, fireproofing and water damage res General contractor. Construction projects to include roofing, roads and interior/exterior work. Electrical Contractor that provides electrical labor and installation for commercial & industrial projects. Specialties: Design Build projects, Water Treatment, Food Processing, Heavy Industrial, Energy Services, Energy Solutions	Yes No No	Yes Yes Yes
	1205373757800 1883525005300 1821589875200 1273712941600 1463008661000 1850692492900	Tejas Premier Building Contractor, Inc. Texas Gem Electric LLC  Texas Near Shore Business Solutions, LLC  Texas Velocity Enterprises LLC  Texas of All Tech Electric, LLC The Black Lion Development Group of Texa  The Kopathean Company	Estimating Department Magdalena Escalona  Reuben Delgado  Darren Richardson	San Antonio Houston  Corpus Christi San Antonio  McKinney	julissa@tejaspremierbc.com texasgemelectric@outlook.com  gdelgado@texasnearshore.com drichardson@poweredbyvelocity.com  ksmith@alltechllc.com	210-821-5858 832-596-4345 361-800-2363 210-251-3466 214-842-6104	210-821-5862 469-631-7632 281-749-8149	REPAIR SERVICE CONTRACTS, SERVICE INSTALLATION AND UPGRADES. MODULAR BUILDING INSTALL. AND DISCONNECT, public institutions full service commercial general contractor Electrical Contractor Remodeling services to include roofing, HVAC/plumbing, painting, drywall, paving, concrete, flooring, site prep, post construction clean-up, electrical, fencing (any material), carpentry, demolition, window installation, fireproofing and water damage res General contractor. Construction projects to include roofing, roads and interior/exterior work. Electrical Contractor that provides electrical labor and installation for commercial & industrial projects. Specialties: Design Build projects, Water Treatment, Food Processing, Heavy Industrial, Energy Services, Energy Solutions  Electrical install, repair, maintenance Generator install, repair, maintenance	Yes No No	Yes Yes Yes
	1205373757800 1883525005300 1821589875200 1273712941600 1463008661000 1850692492900	Tejas Premier Building Contractor, Inc. Texas Gem Electric LLC  Texas Near Shore Business Solutions, LLC  Texas Velocity Enterprises LLC  Texas of All Tech Electric, LLC The Black Lion Development Group of Texa  The Kopathean Company Tiempo Communications and Utility	Estimating Department Magdalena Escalona  Reuben Delgado  Darren Richardson  Kelly Smith	San Antonio Houston  Corpus Christi San Antonio  McKinney Houston	julissa@tejaspremierbc.com texasgemelectric@outlook.com  gdelgado@texasnearshore.com drichardson@poweredbyvelocity.com  ksmith@alltechllc.com lenoirliondev@gmail.com	210-821-5858 832-596-4345 361-800-2363 210-251-3466 214-842-6104 713-730-5043 830-613-5923	210-821-5862 469-631-7632 281-749-8149 830-215-4846	REPAIR SERVICE CONTRACTS, SERVICE INSTALLATION AND UPGRADES. MODULAR BUILDING INSTALL. AND DISCONNECT, public institutions full service commercial general contractor Electrical Contractor Remodeling services to include roofing, HVAC/plumbing, painting, drywall, paving, concrete, flooring, site prep, post construction clean-up, electrical, fencing (any material), carpentry, demolition, window installation, fireproofing and water damage res General contractor. Construction projects to include roofing, roads and interior/exterior work. Electrical Contractor that provides electrical labor and installation for commercial & industrial projects. Specialties: Design Build projects, Water Treatment, Food Processing, Heavy Industrial, Energy Services, Energy Solutions  Electrical install, repair, maintenance Generator install, repair, maintenance Communications, site work, clearing, all underground and aerial utilities, water, gas, phone, cable tv, fiber optics telecommunications	Yes No No No	Yes Yes Yes Yes
	1205373757800 1883525005300 1821589875200 1273712941600 1463008661000 1850692492900 1455056483600	Tejas Premier Building Contractor, Inc. Texas Gem Electric LLC  Texas Near Shore Business Solutions, LLC  Texas Velocity Enterprises LLC  Texas of All Tech Electric, LLC The Black Lion Development Group of Texa  The Kopathean Company Tiempo Communications and Utility	Estimating Department Magdalena Escalona  Reuben Delgado  Darren Richardson  Kelly Smith  Shannon Lackey	San Antonio Houston  Corpus Christi San Antonio  McKinney Houston  BLANCO	julissa@tejaspremierbc.com texasgemelectric@outlook.com  gdelgado@texasnearshore.com drichardson@poweredbyvelocity.com  ksmith@alltechllc.com lenoirliondev@gmail.com shannon@kopathean.com	210-821-5858 832-596-4345 361-800-2363 210-251-3466 214-842-6104 713-730-5043 830-613-5923	210-821-5862 469-631-7632 281-749-8149 830-215-4846	REPAIR SERVICE CONTRACTS, SERVICE INSTALLATION AND UPGRADES. MODULAR BUILDING INSTALL. AND DISCONNECT, public institutions full service commercial general contractor Electrical Contractor Remodeling services to include roofing, HVAC/plumbing, painting, drywall, paving, concrete, flooring, site prep, post construction clean-up, electrical, fencing (any material), carpentry, demolition, window installation, fireproofing and water damage res General contractor. Construction projects to include roofing, roads and interior/exterior work. Electrical Contractor that provides electrical labor and installation for commercial & industrial projects. Specialties: Design Build projects, Water Treatment, Food Processing, Heavy Industrial, Energy Services, Energy Solutions  Electrical install, repair, maintenance Generator install, repair, maintenance Communications, site work, clearing, all underground and aerial utilities,	Yes No No No No	Yes Yes Yes Yes Yes
	1205373757800 1883525005300 1883525005300 1821589875200 1273712941600 1463008661000 1850692492900 1455056483600 1203018137900	Tejas Premier Building Contractor, Inc. Texas Gem Electric LLC  Texas Near Shore Business Solutions, LLC  Texas Velocity Enterprises LLC  Texas of All Tech Electric, LLC The Black Lion Development Group of Texa  The Kopathean Company Tiempo Communications and Utility Servic  Triple R Electric, Inc.	Estimating Department Magdalena Escalona  Reuben Delgado  Darren Richardson  Kelly Smith  Shannon Lackey	San Antonio Houston  Corpus Christi San Antonio  McKinney Houston  BLANCO	julissa@tejaspremierbc.com texasgemelectric@outlook.com  gdelgado@texasnearshore.com drichardson@poweredbyvelocity.com  ksmith@alltechllc.com lenoirliondev@gmail.com shannon@kopathean.com	210-821-5858 832-596-4345 361-800-2363 210-251-3466 214-842-6104 713-730-5043 830-613-5923 281-901-7804 210-946-5522	210-821-5862 469-631-7632 281-749-8149 830-215-4846 713-934-8012 210-946-9049	REPAIR SERVICE CONTRACTS, SERVICE INSTALLATION AND UPGRADES. MODULAR BUILDING INSTALL. AND DISCONNECT, public institutions full service commercial general contractor Electrical Contractor Remodeling services to include roofing, HVAC/plumbing, painting, drywall, paving, concrete, flooring, site prep, post construction clean-up, electrical, fencing (any material), carpentry, demolition, window installation, fireproofing and water damage res General contractor. Construction projects to include roofing, roads and interior/exterior work. Electrical Contractor that provides electrical labor and installation for commercial & industrial projects. Specialties: Design Build projects, Water Treatment, Food Processing, Heavy Industrial, Energy Services, Energy Solutions  Electrical install, repair, maintenance Generator install, repair, maintenance Communications, site work, clearing, all underground and aerial utilities, water, gas, phone, cable tv, fiber optics telecommunications Cable splicing, electrical or fiber optic; Electrical contractors; Electrical	Yes No No No No	Yes Yes Yes Yes Yes
	1205373757800 1883525005300 1883525005300 1821589875200 1273712941600 1463008661000 1850692492900 1455056483600 1203018137900 1742999860600 1851936294300	Tejas Premier Building Contractor, Inc. Texas Gem Electric LLC  Texas Near Shore Business Solutions, LLC  Texas Velocity Enterprises LLC  Texas of All Tech Electric, LLC The Black Lion Development Group of Texa  The Kopathean Company Tiempo Communications and Utility Servic  Triple R Electric, Inc.	Estimating Department Magdalena Escalona  Reuben Delgado Darren Richardson  Kelly Smith  Shannon Lackey Vanessa Flores  Virginia Garver	San Antonio Houston  Corpus Christi San Antonio  McKinney Houston BLANCO Houston San Antonio	julissa@tejaspremierbc.com texasgemelectric@outlook.com  gdelgado@texasnearshore.com drichardson@poweredbyvelocity.com  ksmith@alltechllc.com lenoirliondev@gmail.com shannon@kopathean.com tiempocomm@aol.com  ap@TripleRelectric.com	210-821-5858 832-596-4345 361-800-2363 210-251-3466 214-842-6104 713-730-5043 830-613-5923 281-901-7804 210-946-5522 469-931-2267	210-821-5862 469-631-7632 281-749-8149 830-215-4846 713-934-8012 210-946-9049 469-300-4204	REPAIR SERVICE CONTRACTS, SERVICE INSTALLATION AND UPGRADES. MODULAR BUILDING INSTALL. AND DISCONNECT, public institutions full service commercial general contractor Electrical Contractor Remodeling services to include roofing, HVAC/plumbing, painting, drywall, paving, concrete, flooring, site prep, post construction clean-up, electrical, fencing (any material), carpentry, demolition, window installation, fireproofing and water damage res General contractor. Construction projects to include roofing, roads and interior/exterior work. Electrical Contractor that provides electrical labor and installation for commercial & industrial projects. Specialties: Design Build projects, Water Treatment, Food Processing, Heavy Industrial, Energy Services, Energy Solutions  Electrical install, repair, maintenance Generator install, repair, maintenance Communications, site work, clearing, all underground and aerial utilities, water, gas, phone, cable tv, fiber optics telecommunications Cable splicing, electrical or fiber optic; Electrical contractors; Electrical Contractors and Other Wiring Installation Contractors; Electrical wiring contractors; Electrical, electrical wiring, and low voltage electrical work General Construction Services ELECTRICAL CONTRACTOR	Yes No	Yes Yes Yes Yes Yes Yes Yes Yes
	1205373757800 1883525005300 1883525005300 1821589875200 1273712941600 1463008661000 1850692492900 1455056483600 1203018137900 1742999860600 1851936294300 1752107775400	Tejas Premier Building Contractor, Inc. Texas Gem Electric LLC  Texas Near Shore Business Solutions, LLC  Texas Velocity Enterprises LLC  Texas of All Tech Electric, LLC The Black Lion Development Group of Texa  The Kopathean Company Tiempo Communications and Utility Servic  Triple R Electric, Inc. Triton GC LLC Trojan Electric, Inc.	Estimating Department Magdalena Escalona  Reuben Delgado  Darren Richardson  Kelly Smith  Shannon Lackey  Vanessa Flores  Virginia Garver Meg Murphy Manuel R Gonzales	San Antonio Houston  Corpus Christi San Antonio  McKinney Houston  BLANCO Houston  San Antonio Rockwall Arlington	julissa@tejaspremierbc.com texasgemelectric@outlook.com  gdelgado@texasnearshore.com drichardson@poweredbyvelocity.com  ksmith@alltechllc.com lenoirliondev@gmail.com shannon@kopathean.com tiempocomm@aol.com  ap@TripleRelectric.com ktynan@tritongc.com manuelg@trojanelectric.com	210-821-5858 832-596-4345 361-800-2363 210-251-3466 214-842-6104 713-730-5043 830-613-5923 281-901-7804 210-946-5522 469-931-2267 817-467-1137	210-821-5862 469-631-7632 281-749-8149 830-215-4846 713-934-8012 210-946-9049 469-300-4204 817-467-9562	REPAIR SERVICE CONTRACTS, SERVICE INSTALLATION AND UPGRADES. MODULAR BUILDING INSTALL. AND DISCONNECT, public institutions full service commercial general contractor Electrical Contractor Remodeling services to include roofing, HVAC/plumbing, painting, drywall, paving, concrete, flooring, site prep, post construction clean-up, electrical, fencing (any material), carpentry, demolition, window installation, fireproofing and water damage res General contractor. Construction projects to include roofing, roads and interior/exterior work. Electrical Contractor that provides electrical labor and installation for commercial & industrial projects. Specialties: Design Build projects, Water Treatment, Food Processing, Heavy Industrial, Energy Services, Energy Solutions  Electrical install, repair, maintenance Generator install, repair, maintenance Communications, site work, clearing, all underground and aerial utilities, water, gas, phone, cable tv, fiber optics telecommunications Cable splicing, electrical or fiber optic; Electrical contractors; Electrical Contractors and Other Wiring Installation Contractors; Electrical work General Construction Services ELECTRICAL CONTRACTOR Power and Communication Line and Related Structures Construction Electrical Contractors and Other Wiring Installation Contractors All Other	Yes No	Yes
	1205373757800 1883525005300 1883525005300 1821589875200 1273712941600 1463008661000 1850692492900 1455056483600 1203018137900 1742999860600 1851936294300 1752107775400	Tejas Premier Building Contractor, Inc. Texas Gem Electric LLC  Texas Near Shore Business Solutions, LLC  Texas Velocity Enterprises LLC  Texas of All Tech Electric, LLC The Black Lion Development Group of Texa  The Kopathean Company Tiempo Communications and Utility Servic  Triple R Electric, Inc. Triton GC LLC	Estimating Department Magdalena Escalona  Reuben Delgado  Darren Richardson  Kelly Smith  Shannon Lackey  Vanessa Flores  Virginia Garver Meg Murphy	San Antonio Houston  Corpus Christi San Antonio  McKinney Houston  BLANCO Houston  San Antonio Rockwall	julissa@tejaspremierbc.com texasgemelectric@outlook.com  gdelgado@texasnearshore.com drichardson@poweredbyvelocity.com  ksmith@alltechllc.com lenoirliondev@gmail.com shannon@kopathean.com tiempocomm@aol.com  ap@TripleRelectric.com ktynan@tritongc.com	210-821-5858 832-596-4345 361-800-2363 210-251-3466 214-842-6104 713-730-5043 830-613-5923 281-901-7804 210-946-5522 469-931-2267 817-467-1137	210-821-5862 469-631-7632 281-749-8149 830-215-4846 713-934-8012 210-946-9049 469-300-4204 817-467-9562	REPAIR SERVICE CONTRACTS, SERVICE INSTALLATION AND UPGRADES. MODULAR BUILDING INSTALL. AND DISCONNECT, public institutions full service commercial general contractor Electrical Contractor Remodeling services to include roofing, HVAC/plumbing, painting, drywall, paving, concrete, flooring, site prep, post construction clean-up, electrical, fencing (any material), carpentry, demolition, window installation, fireproofing and water damage res General contractor. Construction projects to include roofing, roads and interior/exterior work. Electrical Contractor that provides electrical labor and installation for commercial & industrial projects. Specialties: Design Build projects, Water Treatment, Food Processing, Heavy Industrial, Energy Services, Energy Solutions  Electrical install, repair, maintenance Generator install, repair, maintenance Communications, site work, clearing, all underground and aerial utilities, water, gas, phone, cable tv, fiber optics telecommunications Cable splicing, electrical or fiber optic; Electrical contractors; Electrical Contractors and Other Wiring Installation Contractors; Electrical work General Construction Services ELECTRICAL CONTRACTOR Power and Communication Line and Related Structures Construction Electrical Contractors and Other Wiring Installation Contractors All Other Support Services USES,Inc. provides energy audits, energy rebate searches and collections,	Yes No	Yes Yes Yes Yes Yes Yes Yes Yes Yes
	1205373757800 1883525005300 1883525005300 1821589875200 1273712941600 1463008661000 1850692492900 1455056483600 1203018137900 1742999860600 1851936294300 1752107775400	Tejas Premier Building Contractor, Inc. Texas Gem Electric LLC  Texas Near Shore Business Solutions, LLC  Texas Velocity Enterprises LLC  Texas of All Tech Electric, LLC The Black Lion Development Group of Texa  The Kopathean Company Tiempo Communications and Utility Servic  Triple R Electric, Inc. Triton GC LLC Trojan Electric, Inc.	Estimating Department Magdalena Escalona  Reuben Delgado  Darren Richardson  Kelly Smith  Shannon Lackey  Vanessa Flores  Virginia Garver Meg Murphy Manuel R Gonzales	San Antonio Houston  Corpus Christi San Antonio  McKinney Houston  BLANCO Houston  San Antonio Rockwall Arlington	julissa@tejaspremierbc.com texasgemelectric@outlook.com  gdelgado@texasnearshore.com drichardson@poweredbyvelocity.com  ksmith@alltechllc.com lenoirliondev@gmail.com shannon@kopathean.com tiempocomm@aol.com  ap@TripleRelectric.com ktynan@tritongc.com manuelg@trojanelectric.com	210-821-5858 832-596-4345 361-800-2363 210-251-3466 214-842-6104 713-730-5043 830-613-5923 281-901-7804 210-946-5522 469-931-2267 817-467-1137	210-821-5862 469-631-7632 281-749-8149 830-215-4846 713-934-8012 210-946-9049 469-300-4204 817-467-9562	REPAIR SERVICE CONTRACTS, SERVICE INSTALLATION AND UPGRADES. MODULAR BUILDING INSTALL. AND DISCONNECT, public institutions full service commercial general contractor Electrical Contractor Remodeling services to include roofing, HVAC/plumbing, painting, drywall, paving, concrete, flooring, site prep, post construction clean-up, electrical, fencing (any material), carpentry, demolition, window installation, fireproofing and water damage res General contractor. Construction projects to include roofing, roads and interior/exterior work. Electrical Contractor that provides electrical labor and installation for commercial & industrial projects. Specialties: Design Build projects, Water Treatment, Food Processing, Heavy Industrial, Energy Services, Energy Solutions  Electrical install, repair, maintenance Generator install, repair, maintenance Communications, site work, clearing, all underground and aerial utilities, water, gas, phone, cable tv, fiber optics telecommunications Cable splicing, electrical or fiber optic; Electrical contractors; Electrical Contractors and Other Wiring Installation Contractors; Electrical wiring contractors; Electrical, electrical wiring, and low voltage electrical work General Construction Services ELECTRICAL CONTRACTOR Power and Communication Line and Related Structures Construction Electrical Contractors and Other Wiring Installation Contractors All Other Support Services	Yes No	Yes
	1205373757800 1883525005300 1821589875200 1273712941600 1463008661000 1850692492900 1455056483600 1203018137900 1742999860600 1851936294300 1752107775400 1460516561300 1900786032300	Tejas Premier Building Contractor, Inc. Texas Gem Electric LLC  Texas Near Shore Business Solutions, LLC  Texas Velocity Enterprises LLC  Texas of All Tech Electric, LLC The Black Lion Development Group of Texa  The Kopathean Company Tiempo Communications and Utility Servic  Triple R Electric, Inc. Triton GC LLC Trojan Electric, Inc.	Estimating Department Magdalena Escalona  Reuben Delgado  Darren Richardson  Kelly Smith  Shannon Lackey  Vanessa Flores  Virginia Garver Meg Murphy Manuel R Gonzales	San Antonio Houston  Corpus Christi San Antonio  McKinney Houston  BLANCO Houston  San Antonio Rockwall Arlington	julissa@tejaspremierbc.com texasgemelectric@outlook.com  gdelgado@texasnearshore.com drichardson@poweredbyvelocity.com  ksmith@alltechllc.com lenoirliondev@gmail.com shannon@kopathean.com tiempocomm@aol.com  ap@TripleRelectric.com ktynan@tritongc.com manuelg@trojanelectric.com	210-821-5858 832-596-4345 361-800-2363 210-251-3466 214-842-6104 713-730-5043 830-613-5923 281-901-7804 210-946-5522 469-931-2267 817-467-1137 713-206-8444 512-415-0799	210-821-5862 469-631-7632 281-749-8149 830-215-4846 713-934-8012 210-946-9049 469-300-4204 817-467-9562 713-551-8710 512-407-8858	REPAIR SERVICE CONTRACTS, SERVICE INSTALLATION AND UPGRADES. MODULAR BUILDING INSTALL. AND DISCONNECT, public institutions full service commercial general contractor Electrical Contractor Remodeling services to include roofing, HVAC/plumbing, painting, drywall, paving, concrete, flooring, site prep, post construction clean-up, electrical, fencing (any material), carpentry, demolition, window installation, fireproofing and water damage res General contractor. Construction projects to include roofing, roads and interior/exterior work. Electrical Contractor that provides electrical labor and installation for commercial & industrial projects. Specialties: Design Build projects, Water Treatment, Food Processing, Heavy Industrial, Energy Services, Energy Solutions  Electrical install, repair, maintenance Generator install, repair, maintenance Communications, site work, clearing, all underground and aerial utilities, water, gas, phone, cable tv, fiber optics telecommunications Cable splicing, electrical or fiber optic; Electrical contractors; Electrical Contractors and Other Wiring Installation Contractors; Electrical wiring contractors; Electrical, electrical wiring, and low voltage electrical work General Construction Services ELECTRICAL CONTRACTOR Power and Communication Line and Related Structures Construction Electrical Contractors and Other Wiring Installation Contractors All Other Support Services  USES,Inc. provides energy audits, energy rebate searches and collections, lighting design, light fixture/lamp sales, lighting retro-fitting, new fixtures for new construction and remodel,turnkey installations. Solar film and film	Yes No	Yes
	1205373757800 1883525005300 1821589875200 1273712941600 1463008661000 1850692492900 1455056483600 1203018137900 1742999860600 1851936294300 1752107775400 1460516561300 1900786032300	Tejas Premier Building Contractor, Inc. Texas Gem Electric LLC  Texas Near Shore Business Solutions, LLC  Texas Velocity Enterprises LLC  Texas of All Tech Electric, LLC The Black Lion Development Group of Texa  The Kopathean Company Tiempo Communications and Utility Servic  Triple R Electric, Inc. Triton GC LLC Trojan Electric, Inc.  Turkco Corporation  US Energy Services, Inc. VALENCIA ELECTRIC, LLC	Estimating Department Magdalena Escalona  Reuben Delgado Darren Richardson  Kelly Smith  Shannon Lackey Vanessa Flores  Virginia Garver Meg Murphy Manuel R Gonzales  Richard Thomas  Susan Boyett	San Antonio Houston  Corpus Christi San Antonio  McKinney Houston  BLANCO Houston  San Antonio Rockwall Arlington  Houston	julissa@tejaspremierbc.com texasgemelectric@outlook.com  gdelgado@texasnearshore.com drichardson@poweredbyvelocity.com  ksmith@alltechllc.com lenoirliondev@gmail.com shannon@kopathean.com tiempocomm@aol.com  ap@TripleRelectric.com ktynan@tritongc.com manuelg@trojanelectric.com  turkco@swbell.net	210-821-5858 832-596-4345 361-800-2363 210-251-3466 214-842-6104 713-730-5043 830-613-5923 281-901-7804 210-946-5522 469-931-2267 817-467-1137 713-206-8444 512-415-0799	210-821-5862 469-631-7632 281-749-8149 830-215-4846 713-934-8012 210-946-9049 469-300-4204 817-467-9562 713-551-8710 512-407-8858	REPAIR SERVICE CONTRACTS, SERVICE INSTALLATION AND UPGRADES. MODULAR BUILDING INSTALL. AND DISCONNECT, public institutions full service commercial general contractor Electrical Contractor Remodeling services to include roofing, HVAC/plumbing, painting, drywall, paving, concrete, flooring, site prep, post construction clean-up, electrical, fencing (any material), carpentry, demolition, window installation, fireproofing and water damage res General contractor. Construction projects to include roofing, roads and interior/exterior work. Electrical Contractor that provides electrical labor and installation for commercial & industrial projects. Specialties: Design Build projects, Water Treatment, Food Processing, Heavy Industrial, Energy Services, Energy Solutions  Electrical install, repair, maintenance Generator install, repair, maintenance Communications, site work, clearing, all underground and aerial utilities, water, gas, phone, cable tv, fiber optics telecommunications Cable splicing, electrical or fiber optic; Electrical contractors; Electrical Contractors and Other Wiring Installation Contractors; Electrical work General Construction Services  ELECTRICAL CONTRACTOR Power and Communication Line and Related Structures Construction Electrical Contractors and Other Wiring Installation Contractors All Other Support Services  USES,Inc. provides energy audits, energy rebate searches and collections, lighting design, light fixture/lamp sales, lighting retro-fitting, new fixtures for new construction and remodel, turnkey installations. Solar film and film installation. Electrical Contactor Electrical wiring services	Yes No Yes	Yes
	1205373757800 1883525005300 1883525005300 1821589875200 1273712941600 1463008661000 1850692492900 1455056483600 1203018137900 1742999860600 1851936294300 1752107775400 1460516561300 1900786032300 1611585452900 1863837791300	Tejas Premier Building Contractor, Inc. Texas Gem Electric LLC  Texas Near Shore Business Solutions, LLC  Texas Velocity Enterprises LLC  Texas of All Tech Electric, LLC The Black Lion Development Group of Texa  The Kopathean Company Tiempo Communications and Utility Servic  Triple R Electric, Inc. Triton GC LLC Trojan Electric, Inc.  Turkco Corporation  US Energy Services, Inc. VALENCIA ELECTRIC, LLC VELECTRIC LLC  VOLTER ELECTRICAL CONSTRUCTION	Estimating Department Magdalena Escalona  Reuben Delgado  Darren Richardson  Kelly Smith  Shannon Lackey  Vanessa Flores  Virginia Garver Meg Murphy Manuel R Gonzales  Richard Thomas  Susan Boyett OwnerAudel Valencia Alba Perez	San Antonio Houston  Corpus Christi San Antonio  McKinney Houston  BLANCO Houston  San Antonio Rockwall Arlington  Houston  LEANDER DALLAS AUSTIN	julissa@tejaspremierbc.com texasgemelectric@outlook.com  gdelgado@texasnearshore.com drichardson@poweredbyvelocity.com  ksmith@alltechllc.com lenoirliondev@gmail.com shannon@kopathean.com tiempocomm@aol.com  ap@TripleRelectric.com ktynan@tritongc.com manuelg@trojanelectric.com  turkco@swbell.net  susan@us-energyservices.com aj@valenciaelec.com mario@velectrictx.com	210-821-5858 832-596-4345 361-800-2363 210-251-3466 214-842-6104 713-730-5043 830-613-5923 281-901-7804 210-946-5522 469-931-2267 817-467-1137 713-206-8444 512-415-0799 214-295-8910 512-659-6438	210-821-5862 469-631-7632 281-749-8149 830-215-4846 713-934-8012 210-946-9049 469-300-4204 817-467-9562 713-551-8710 512-407-8858	REPAIR SERVICE CONTRACTS, SERVICE INSTALLATION AND UPGRADES. MODULAR BUILDING INSTALL. AND DISCONNECT, public institutions full service commercial general contractor Electrical Contractor Remodeling services to include roofing, HVAC/plumbing, painting, drywall, paving, concrete, flooring, site prep, post construction clean-up, electrical, fencing (any material), carpentry, demolition, window installation, fireproofing and water damage res General contractor. Construction projects to include roofing, roads and interior/exterior work. Electrical Contractor that provides electrical labor and installation for commercial & industrial projects. Specialties: Design Build projects, Water Treatment, Food Processing, Heavy Industrial, Energy Services, Energy Solutions  Electrical install, repair, maintenance Generator install, repair, maintenance Communications, site work, clearing, all underground and aerial utilities, water, gas, phone, cable tv, fiber optics telecommunications Cable splicing, electrical or fiber optic; Electrical contractors; Electrical Contractors and Other Wiring Installation Contractors; Electrical work General Construction Services ELECTRICAL CONTRACTOR Power and Communication Line and Related Structures Construction Electrical Contractors and Other Wiring Installation Contractors All Other Support Services USES,Inc. provides energy audits, energy rebate searches and collections, lighting design, light fixture/lamp sales, lighting retro-fitting, new fixtures for new construction and remodel, turnkey installations. Solar film and film installation. Electrical Contactor Electrical wiring services The business is an electrical contractor; we service residential, industrial and commercial sectors. We provide electric installation services, data	Yes No	Yes
	1205373757800 1883525005300 1883525005300 1821589875200 1273712941600 1463008661000 1850692492900 1455056483600 1203018137900 1742999860600 1851936294300 1752107775400 1460516561300 1900786032300 1611585452900 1863837791300 1460982652500	Tejas Premier Building Contractor, Inc. Texas Gem Electric LLC  Texas Near Shore Business Solutions, LLC  Texas Velocity Enterprises LLC  Texas of All Tech Electric, LLC The Black Lion Development Group of Texa  The Kopathean Company Tiempo Communications and Utility Servic  Triple R Electric, Inc. Triton GC LLC Trojan Electric, Inc.  Turkco Corporation  US Energy Services, Inc. VALENCIA ELECTRIC, LLC VELECTRIC LLC  VOLTER ELECTRICAL CONSTRUCTION CORP.	Estimating Department Magdalena Escalona  Reuben Delgado  Darren Richardson  Kelly Smith  Shannon Lackey  Vanessa Flores  Virginia Garver Meg Murphy Manuel R Gonzales  Richard Thomas  Susan Boyett OwnerAudel Valencia Alba Perez  Eric Tijerina	San Antonio Houston  Corpus Christi San Antonio  McKinney Houston  BLANCO Houston  San Antonio Rockwall Arlington  Houston  LEANDER DALLAS AUSTIN  EL PASO	julissa@tejaspremierbc.com texasgemelectric@outlook.com  gdelgado@texasnearshore.com drichardson@poweredbyvelocity.com  ksmith@alltechllc.com lenoirtiondev@gmail.com shannon@kopathean.com tiempocomm@aol.com  ap@TripleRelectric.com ktynan@tritongc.com manuelg@trojanelectric.com  turkco@swbell.net  susan@us-energyservices.com aj@valenciaelec.com mario@velectrictx.com  tijerinae@volterelp.com	210-821-5858 832-596-4345 361-800-2363 210-251-3466 214-842-6104 713-730-5043 830-613-5923 281-901-7804 210-946-5522 469-931-2267 817-467-1137 713-206-8444 512-415-0799 214-295-8910 512-659-6438	210-821-5862 469-631-7632 281-749-8149 830-215-4846 713-934-8012 210-946-9049 469-300-4204 817-467-9562 713-551-8710 512-407-8858 972-591-5606	REPAIR SERVICE CONTRACTS, SERVICE INSTALLATION AND UPGRADES. MODULAR BUILDING INSTALL. AND DISCONNECT, public institutions full service commercial general contractor Electrical Contractor Remodeling services to include roofing, HVAC/plumbing, painting, drywall, paving, concrete, flooring, site prep, post construction clean-up, electrical, fencing (any material), carpentry, demolition, window installation, fireproofing and water damage res General contractor. Construction projects to include roofing, roads and interior/exterior work. Electrical Contractor that provides electrical labor and installation for commercial & industrial projects. Specialties: Design Build projects, Water Treatment, Food Processing, Heavy Industrial, Energy Services, Energy Solutions  Electrical install, repair, maintenance Generator install, repair, maintenance Communications, site work, clearing, all underground and aerial utilities, water, gas, phone, cable tv, fiber optics telecommunications Cable splicing, electrical or fiber optic; Electrical contractors; Electrical Contractors and Other Wiring Installation Contractors; Electrical work General Construction Services ELECTRICAL CONTRACTOR Power and Communication Line and Related Structures Construction Electrical Contractors and Other Wiring Installation Contractors All Other Support Services USES,Inc. provides energy audits, energy rebate searches and collections, lighting design, light fixture/lamp sales, lighting retro-fitting, new fixtures for new construction and remodel, turnkey installations. Solar film and film installation. Electrical Contactor Electrical wiring services The business is an electrical contractor; we service residential, industrial and commercial sectors. We provide electric installation services, data communication and fiber optics wiring. Interior & Exterior Renovations, Concrete Construction, and Underground	Yes No	Yes
	1205373757800 1883525005300 1883525005300 1821589875200 1273712941600 1463008661000 1850692492900 1455056483600 1203018137900 1742999860600 1851936294300 1752107775400 1460516561300 1900786032300 1611585452900 1863837791300 1460982652500 1760541820500	Tejas Premier Building Contractor, Inc. Texas Gem Electric LLC  Texas Near Shore Business Solutions, LLC  Texas Velocity Enterprises LLC  Texas of All Tech Electric, LLC The Black Lion Development Group of Texa  The Kopathean Company Tiempo Communications and Utility Servic  Triple R Electric, Inc. Triton GC LLC Trojan Electric, Inc.  Turkco Corporation  US Energy Services, Inc. VALENCIA ELECTRIC, LLC VELECTRIC LLC  VOLTER ELECTRICAL CONSTRUCTION	Estimating Department Magdalena Escalona  Reuben Delgado  Darren Richardson  Kelly Smith  Shannon Lackey  Vanessa Flores  Virginia Garver Meg Murphy Manuel R Gonzales  Richard Thomas  Susan Boyett OwnerAudel Valencia Alba Perez	San Antonio Houston  Corpus Christi San Antonio  McKinney Houston  BLANCO Houston  San Antonio Rockwall Arlington  Houston  LEANDER DALLAS AUSTIN	julissa@tejaspremierbc.com texasgemelectric@outlook.com  gdelgado@texasnearshore.com drichardson@poweredbyvelocity.com  ksmith@alltechllc.com lenoirliondev@gmail.com shannon@kopathean.com tiempocomm@aol.com  ap@TripleRelectric.com ktynan@tritongc.com manuelg@trojanelectric.com  turkco@swbell.net  susan@us-energyservices.com aj@valenciaelec.com mario@velectrictx.com	210-821-5858 832-596-4345 361-800-2363 210-251-3466 214-842-6104 713-730-5043 830-613-5923 281-901-7804 210-946-5522 469-931-2267 817-467-1137 713-206-8444 512-415-0799 214-295-8910 512-659-6438	210-821-5862 469-631-7632 281-749-8149 830-215-4846 713-934-8012 210-946-9049 469-300-4204 817-467-9562 713-551-8710 512-407-8858 972-591-5606	REPAIR SERVICE CONTRACTS, SERVICE INSTALLATION AND UPGRADES. MODULAR BUILDING INSTALL. AND DISCONNECT, public institutions full service commercial general contractor Electrical Contractor Remodeling services to include roofing, HVAC/plumbing, painting, drywall, paving, concrete, flooring, site prep, post construction clean-up, electrical, fencing (any material), carpentry, demolition, window installation, fireproofing and water damage res General contractor. Construction projects to include roofing, roads and interior/exterior work. Electrical Contractor that provides electrical labor and installation for commercial & industrial projects. Specialties: Design Build projects, Water Treatment, Food Processing, Heavy Industrial, Energy Services, Energy Solutions  Electrical install, repair, maintenance Generator install, repair, maintenance Communications, site work, clearing, all underground and aerial utilities, water, gas, phone, cable tv, fiber optics telecommunications Cable splicing, electrical or fiber optic; Electrical contractors; Electrical Contractors and Other Wiring Installation Contractors; Electrical work General Construction Services ELECTRICAL CONTRACTOR Power and Communication Line and Related Structures Construction Electrical Contractors and Other Wiring Installation Contractors All Other Support Services USES,Inc. provides energy audits, energy rebate searches and collections, lighting design, light fixture/lamp sales, lighting retro-fitting, new fixtures for new construction and remodel, turnkey installations. Solar film and film installation. Electrical Contactor Electrical wiring services The business is an electrical contractor; we service residential, industrial and commercial sectors. We provide electric installation services, data communication and fiber optics wiring. Interior & Exterior Renovations, Concrete Construction, and Underground Utilities (cabling & fiber optics) 236118 Residential Remodelers	Yes No	Yes
	1205373757800 1883525005300 1883525005300 1821589875200 1273712941600 1463008661000 1850692492900 1455056483600 1203018137900 1742999860600 1851936294300 1752107775400 1460516561300 1900786032300 1611585452900 1863837791300 1460982652500 1760541820500 1331283613600	Tejas Premier Building Contractor, Inc. Texas Gem Electric LLC  Texas Near Shore Business Solutions, LLC  Texas Velocity Enterprises LLC  Texas of All Tech Electric, LLC The Black Lion Development Group of Texa  The Kopathean Company Tiempo Communications and Utility Servic  Triple R Electric, Inc. Triton GC LLC Trojan Electric, Inc.  Turkco Corporation  US Energy Services, Inc. VALENCIA ELECTRIC, LLC VELECTRIC LLC  VOLTER ELECTRICAL CONSTRUCTION CORP.  W. A. Robbins Construction Co., Inc.	Estimating Department Magdalena Escalona  Reuben Delgado  Darren Richardson  Kelly Smith  Shannon Lackey  Vanessa Flores  Virginia Garver Meg Murphy Manuel R Gonzales  Richard Thomas  Susan Boyett OwnerAudel Valencia Alba Perez  Eric Tijerina  Wendell A. Robbins III	San Antonio Houston  Corpus Christi San Antonio  McKinney Houston  BLANCO Houston  San Antonio Rockwall Arlington  Houston  LEANDER DALLAS AUSTIN  EL PASO Houston	julissa@tejaspremierbc.com texasgemelectric@outlook.com  gdelgado@texasnearshore.com drichardson@poweredbyvelocity.com  ksmith@alltechllc.com lenoirliondev@gmail.com shannon@kopathean.com tiempocomm@aol.com  ap@TripleRelectric.com ktynan@tritongc.com manuelg@trojanelectric.com  turkco@swbell.net  susan@us-energyservices.com aj@valenciaelec.com mario@velectrictx.com  tijerinae@volterelp.com wendell3@warobbinsconstruction.com	210-821-5858 832-596-4345 361-800-2363 210-251-3466 214-842-6104 713-730-5043 830-613-5923 281-901-7804 210-946-5522 469-931-2267 817-467-1137 713-206-8444 512-415-0799 214-295-8910 512-659-6438 915-422-2289 713-644-5823	210-821-5862 469-631-7632 281-749-8149 830-215-4846 713-934-8012 210-946-9049 469-300-4204 817-467-9562 713-551-8710 512-407-8858 972-591-5606	REPAIR SERVICE CONTRACTS, SERVICE INSTALLATION AND UPGRADES. MODULAR BUILDING INSTALL. AND DISCONNECT, public institutions full service commercial general contractor Electrical Contractor Remodeling services to include roofing, HVAC/plumbing, painting, drywall, paving, concrete, flooring, site prep, post construction clean-up, electrical, fencing (any material), carpentry, demolition, window installation, fireproofing and water damage res General contractor. Construction projects to include roofing, roads and interior/exterior work. Electrical Contractor that provides electrical labor and installation for commercial & industrial projects. Specialties: Design Build projects, Water Treatment, Food Processing, Heavy Industrial, Energy Services, Energy Solutions  Electrical install, repair, maintenance Generator install, repair, maintenance Communications, site work, clearing, all underground and aerial utilities, water, gas, phone, cable tv, fiber optics telecommunications Cable splicing, electrical or fiber optic; Electrical contractors; Electrical Contractors and Other Wiring Installation Contractors; Electrical work General Construction Services ELECTRICAL CONTRACTOR Power and Communication Line and Related Structures Construction Electrical Contractors and Other Wiring Installation Contractors All Other Support Services  USES,Inc. provides energy audits, energy rebate searches and collections, lighting design, light fixture/lamp sales, lighting retro-fitting, new fixtures for new construction and remodel, turnkey installations. Solar film and film installation. Electrical Contactor Electrical wiring services The business is an electrical contractor; we service residential, industrial and commercial sectors. We provide electric installation services, data communication and fiber optics wiring. Interior & Exterior Renovations, Concrete Construction, and Underground Utilities (cabling & fiber optics)	Yes No	Yes
	1205373757800 1883525005300 1883525005300 1821589875200 1273712941600 1463008661000 1850692492900 1455056483600 1203018137900 1742999860600 1851936294300 1752107775400 1460516561300 1900786032300 1611585452900 1863837791300 1460982652500 1760541820500 1331283613600	Tejas Premier Building Contractor, Inc. Texas Gem Electric LLC  Texas Near Shore Business Solutions, LLC  Texas Velocity Enterprises LLC  Texas of All Tech Electric, LLC The Black Lion Development Group of Texa  The Kopathean Company Tiempo Communications and Utility Servic  Triple R Electric, Inc. Triton GC LLC Trojan Electric, Inc.  Turkco Corporation  US Energy Services, Inc. VALENCIA ELECTRIC, LLC VELECTRIC LLC  VOLTER ELECTRICAL CONSTRUCTION CORP.  W. A. Robbins Construction Co., Inc. W.P. Holmes Construction	Estimating Department Magdalena Escalona  Reuben Delgado  Darren Richardson  Kelly Smith  Shannon Lackey  Vanessa Flores  Virginia Garver Meg Murphy Manuel R Gonzales  Richard Thomas  Susan Boyett OwnerAudel Valencia Alba Perez  Eric Tijerina  Wendell A. Robbins III Wendell Holmes	San Antonio Houston  Corpus Christi San Antonio  McKinney Houston BLANCO Houston  San Antonio Rockwall Arlington  Houston  LEANDER DALLAS AUSTIN  EL PASO Houston MANOR	julissa@tejaspremierbc.com texasgemelectric@outlook.com  gdelgado@texasnearshore.com drichardson@poweredbyvelocity.com  ksmith@alltechllc.com lenoirliondev@gmail.com shannon@kopathean.com tiempocomm@aol.com  ap@TripleRelectric.com ktynan@tritongc.com manuelg@trojanelectric.com  turkco@swbell.net  susan@us-energyservices.com aj@valenciaelec.com mario@velectrictx.com  tijerinae@volterelp.com wendell3@warobbinsconstruction.com wendellp477@gmail.com	210-821-5858 832-596-4345 361-800-2363 210-251-3466 214-842-6104 713-730-5043 830-613-5923 281-901-7804 210-946-5522 469-931-2267 817-467-1137 713-206-8444 512-415-0799 214-295-8910 512-659-6438 915-422-2289 713-644-5823 281-808-9513	210-821-5862 469-631-7632 281-749-8149 830-215-4846 713-934-8012 210-946-9049 469-300-4204 817-467-9562 713-551-8710 512-407-8858 972-591-5606	REPAIR SERVICE CONTRACTS, SERVICE INSTALLATION AND UPGRADES. MODULAR BUILDING INSTALL. AND DISCONNECT, public institutions full service commercial general contractor Electrical Contractor Remodeling services to include roofing, HVAC/plumbing, painting, drywall, paving, concrete, flooring, site prep, post construction clean-up, electrical, fencing (any material), carpentry, demolition, window installation, fireproofing and water damage res General contractor. Construction projects to include roofing, roads and interior/exterior work. Electrical Contractor that provides electrical labor and installation for commercial & industrial projects. Specialties: Design Build projects, Water Treatment, Food Processing, Heavy Industrial, Energy Services, Energy Solutions  Electrical install, repair, maintenance Generator install, repair, maintenance Communications, site work, clearing, all underground and aerial utilities, water, gas, phone, cable tv, fiber optics telecommunications Cable splicing, electrical or fiber optic; Electrical contractors; Electrical Contractors and Other Wiring Installation Contractors; Electrical work General Construction Services ELECTRICAL CONTRACTOR Power and Communication Line and Related Structures Construction Electrical Contractors and Other Wiring Installation Contractors All Other Support Services  USES,Inc. provides energy audits, energy rebate searches and collections, lighting design, light fixture/lamp sales, lighting retro-fitting, new fixtures for new construction and remodel, turnkey installations. Solar film and film installation. Electrical Contactor Electrical wiring services The business is an electrical contractor; we service residential, industrial and commercial sectors. We provide electric installation services, data communication and fiber optics wiring. Interior & Exterior Renovations, Concrete Construction, and Underground Utilities (cabling & fiber optics)  236118 Residential Remodelers HUB-certified Houston commercial construction firm, delivers value-	Yes No	Yes
	1205373757800 1883525005300 1883525005300 1821589875200 1273712941600 1463008661000 1850692492900 1455056483600 1203018137900 1742999860600 1851936294300 1752107775400 1460516561300 1460516561300 1460982652500 1460982652500 1760541820500 1331283613600 1861807578400	Tejas Premier Building Contractor, Inc. Texas Gem Electric LLC  Texas Near Shore Business Solutions, LLC  Texas Velocity Enterprises LLC  Texas of All Tech Electric, LLC The Black Lion Development Group of Texa  The Kopathean Company Tiempo Communications and Utility Servic  Triple R Electric, Inc. Triton GC LLC Trojan Electric, Inc.  Turkco Corporation  US Energy Services, Inc. VALENCIA ELECTRIC, LLC VELECTRIC LLC  VOLTER ELECTRICAL CONSTRUCTION CORP.  W. A. Robbins Construction Co., Inc. W.P. Holmes Construction	Estimating Department Magdalena Escalona  Reuben Delgado  Darren Richardson  Kelly Smith  Shannon Lackey  Vanessa Flores  Virginia Garver Meg Murphy Manuel R Gonzales  Richard Thomas  Susan Boyett OwnerAudel Valencia Alba Perez  Eric Tijerina  Wendell A. Robbins III Wendell Holmes	San Antonio Houston  Corpus Christi San Antonio  McKinney Houston BLANCO Houston  San Antonio Rockwall Arlington  Houston  LEANDER DALLAS AUSTIN  EL PASO Houston MANOR	julissa@tejaspremierbc.com texasgemelectric@outlook.com  gdelgado@texasnearshore.com drichardson@poweredbyvelocity.com  ksmith@alltechllc.com lenoirliondev@gmail.com shannon@kopathean.com tiempocomm@aol.com  ap@TripleRelectric.com ktynan@tritongc.com manuelg@trojanelectric.com  turkco@swbell.net  susan@us-energyservices.com aj@valenciaelec.com mario@velectrictx.com  tijerinae@volterelp.com wendell3@warobbinsconstruction.com wendellp477@gmail.com	210-821-5858 832-596-4345 361-800-2363 210-251-3466 214-842-6104 713-730-5043 830-613-5923 281-901-7804 210-946-5522 469-931-2267 817-467-1137 713-206-8444 512-415-0799 214-295-8910 512-659-6438 915-422-2289 713-644-5823 281-808-9513 832-457-0934	210-821-5862 469-631-7632 281-749-8149 830-215-4846 713-934-8012 210-946-9049 469-300-4204 817-467-9562 713-551-8710 512-407-8858 972-591-5606	REPAIR SERVICE CONTRACTS, SERVICE INSTALLATION AND UPGRADES. MODULAR BUILDING INSTALL. AND DISCONNECT, public institutions full service commercial general contractor Electrical Contractor Remodeling services to include roofing, HVAC/plumbing, painting, drywall, paving, concrete, flooring, site prep, post construction clean-up, electrical, fencing (any material), carpentry, demolition, window installation, fireproofing and water damage res General contractor. Construction projects to include roofing, roads and interior/exterior work. Electrical Contractor that provides electrical labor and installation for commercial & industrial projects. Specialties: Design Build projects, Water Treatment, Food Processing, Heavy Industrial, Energy Services, Energy Solutions  Electrical install, repair, maintenance Generator install, repair, maintenance Communications, site work, clearing, all underground and aerial utilities, water, gas, phone, cable tv, fiber optics telecommunications Cable splicing, electrical or fiber optic; Electrical contractors; Electrical Contractors and Other Wiring Installation Contractors; Electrical work General Construction Services ELECTRICAL CONTRACTOR Power and Communication Line and Related Structures Construction Electrical Contractors and Other Wiring Installation Contractors All Other Support Services USES,Inc. provides energy audits, energy rebate searches and collections, lighting design, light fixture/lamp sales, lighting retro-fitting, new fixtures for new construction and remodel,turnkey installations. Solar film and film installation. Electrical Contactor Electrical Contactor Electrical contactor Electrical wiring services The business is an electrical contractor; we service residential, industrial and commercial sectors. We provide electric installation services, data communication and fiber optics wiring. Interior & Exterior Renovations, Concrete Construction, and Underground Utilities (cabling & fiber optics) 236118 Residential Remodelers HUB-certified Houston commercial and residen	Yes No	Yes
	1205373757800 1883525005300 1883525005300 1821589875200 1273712941600 1463008661000 1850692492900 1455056483600 1203018137900 1742999860600 1851936294300 1752107775400 1460516561300 1460516561300 1460982652500 1460982652500 1760541820500 1331283613600 1861807578400	Tejas Premier Building Contractor, Inc. Texas Gem Electric LLC  Texas Near Shore Business Solutions, LLC  Texas Velocity Enterprises LLC  Texas of All Tech Electric, LLC The Black Lion Development Group of Texa  The Kopathean Company Tiempo Communications and Utility Servic  Triple R Electric, Inc. Triton GC LLC Trojan Electric, Inc.  Turkco Corporation  US Energy Services, Inc. VALENCIA ELECTRIC, LLC VELECTRIC LLC  VOLTER ELECTRICAL CONSTRUCTION CORP.  W. A. Robbins Construction Co., Inc. W.P. Holmes Construction  WEBUILDTX LLC	Estimating Department Magdalena Escalona  Reuben Delgado  Darren Richardson  Kelly Smith  Shannon Lackey  Vanessa Flores  Virginia Garver Meg Murphy Manuel R Gonzales  Richard Thomas  Susan Boyett OwnerAudel Valencia Alba Perez  Eric Tijerina  Wendell A. Robbins III Wendell Holmes  Rishabh Jain	San Antonio Houston  Corpus Christi San Antonio  McKinney Houston  BLANCO Houston  San Antonio Rockwall Arlington  Houston  LEANDER DALLAS AUSTIN  EL PASO Houston MANOR PEARLAND	julissa@tejaspremierbc.com texasgemelectric@outlook.com  gdelgado@texasnearshore.com drichardson@poweredbyvelocity.com  ksmith@alltechllc.com lenoirliondev@gmail.com shannon@kopathean.com tiempocomm@aol.com  ap@TripleRelectric.com ktynan@tritongc.com manuelg@trojanelectric.com  turkco@swbell.net  susan@us-energyservices.com aj@valenciaelec.com mario@velectrictx.com  tijerinae@volterelp.com wendell3@warobbinsconstruction.com wendellp477@gmail.com  RJ@WEBUILDTX.COM	210-821-5858 832-596-4345 361-800-2363 210-251-3466 214-842-6104 713-730-5043 830-613-5923 281-901-7804 210-946-5522 469-931-2267 817-467-1137 713-206-8444 512-415-0799 214-295-8910 512-659-6438 915-422-2289 713-644-5823 281-808-9513 832-457-0934	210-821-5862 469-631-7632 281-749-8149 830-215-4846 713-934-8012 210-946-9049 469-300-4204 817-467-9562 713-551-8710 512-407-8858 972-591-5606	REPAIR SERVICE CONTRACTS, SERVICE INSTALLATION AND UPGRADES. MODULAR BUILDING INSTALL. AND DISCONNECT, public institutions full service commercial general contractor Electrical Contractor Remodeling services to include roofing, HVAC/plumbing, painting, drywall, paving, concrete, flooring, site prep, post construction clean-up, electrical, fencing (any material), carpentry, demolition, window installation, fireproofing and water damage res General contractor. Construction projects to include roofing, roads and interior/exterior work. Electrical Contractor that provides electrical labor and installation for commercial & industrial projects. Specialties: Design Build projects, Water Treatment, Food Processing, Heavy Industrial, Energy Services, Energy Solutions  Electrical install, repair, maintenance Generator install, repair, maintenance Communications, site work, clearing, all underground and aerial utilities, water, gas, phone, cable tv, fiber optics telecommunications Cable splicing, electrical or fiber optic; Electrical contractors; Electrical Contractors and Other Wiring Installation Contractors; Electrical work General Construction Services ELECTRICAL CONTRACTOR Power and Communication Line and Related Structures Construction Electrical Contractors and Other Wiring Installation Contractors All Other Support Services USES, Inc. provides energy audits, energy rebate searches and collections, lighting design, light fixture/lamp sales, lighting retro-fitting, new fixtures for new construction and remodel, turnkey installations. Solar film and film installation. Electrical Contactor Electrical wiring services The business is an electrical contractor; we service residential, industrial and commercial sectors. We provide electric installation services, data communication and fiber optics wiring. Interior & Exterior Renovations, Concrete Construction, and Underground Utilities (cabling & fiber optics) 236118 Residential Remodelers HUB-certified Houston commercial construction firm, delivers value- engineered TI bu	Yes No	Yes
	1205373757800 1883525005300 1821589875200 1273712941600 1463008661000 1850692492900 1455056483600 1203018137900 1742999860600 1851936294300 1752107775400 1460516561300 1460516561300 1460982652500 1863837791300 1460982652500 1760541820500 1331283613600 1861807578400 1824951713900	Tejas Premier Building Contractor, Inc. Texas Gem Electric LLC  Texas Near Shore Business Solutions, LLC  Texas Velocity Enterprises LLC  Texas of All Tech Electric, LLC The Black Lion Development Group of Texa  The Kopathean Company Tiempo Communications and Utility Servic  Triple R Electric, Inc. Triton GC LLC Trojan Electric, Inc.  Turkco Corporation  US Energy Services, Inc. VALENCIA ELECTRIC, LLC VELECTRIC LLC  VOLTER ELECTRICAL CONSTRUCTION CORP.  W. A. Robbins Construction Co., Inc. W.P. Holmes Construction  WEBUILDTX LLC  WUA CONNECTIONS LLC	Estimating Department Magdalena Escalona  Reuben Delgado  Darren Richardson  Kelly Smith  Shannon Lackey  Vanessa Flores  Virginia Garver Meg Murphy Manuel R Gonzales  Richard Thomas  Susan Boyett OwnerAudel Valencia Alba Perez  Eric Tijerina  Wendell A. Robbins III Wendell Holmes  Rishabh Jain  Aaron Watson	San Antonio Houston  Corpus Christi San Antonio  McKinney Houston BLANCO Houston San Antonio Rockwall Arlington  Houston  LEANDER DALLAS AUSTIN  EL PASO Houston MANOR PEARLAND  LEAGUE CITY  Fresno	julissa@tejaspremierbc.com texasgemelectric@outlook.com  gdelgado@texasnearshore.com drichardson@poweredbyvelocity.com  ksmith@alltechllc.com lenoirliondev@gmail.com shannon@kopathean.com tiempocomm@aol.com  ap@TripleRelectric.com ktynan@tritongc.com manuelg@trojanelectric.com  turkco@swbell.net  susan@us-energyservices.com aj@valenciaelec.com mario@velectrictx.com  tijerinae@volterelp.com wendell3@warobbinsconstruction.com wendellp477@gmail.com  RJ@WEBUILDTX.COM  wlaconnectionsllc@gmail.com	210-821-5858 832-596-4345 361-800-2363 210-251-3466 214-842-6104 713-730-5043 830-613-5923 281-901-7804 210-946-5522 469-931-2267 817-467-1137 713-206-8444 512-415-0799 214-295-8910 512-659-6438 915-422-2289 713-644-5823 281-808-9513 832-457-0934 281-806-0402	210-821-5862 469-631-7632 281-749-8149 830-215-4846 713-934-8012 210-946-9049 469-300-4204 817-467-9562 713-551-8710 512-407-8858 972-591-5606	REPAIR SERVICE CONTRACTS, SERVICE INSTALLATION AND UPGRADES. MODULAR BUILDING INSTALL. AND DISCONNECT, public institutions full service commercial general contractor Electrical Contractor Remodeling services to include roofing, HVAC/plumbing, painting, drywall, paving, concrete, flooring, site prep, post construction clean-up, electrical, fencing (any material), carpentry, demolition, window installation, fireproofing and water damage res General contractor. Construction projects to include roofing, roads and interior/exterior work. Electrical Contractor that provides electrical labor and installation for commercial & industrial projects. Specialties: Design Build projects, Water Treatment, Food Processing, Heavy Industrial, Energy Services, Energy Solutions  Electrical install, repair, maintenance Generator install, repair, maintenance Communications, site work, clearing, all underground and aerial utilities, water, gas, phone, cable ty, fiber optics telecommunications Cable splicing, electrical or fiber optic; Electrical contractors; Electrical Contractors and Other Wiring Installation Contractors; Electrical work General Construction Services ELECTRICAL CONTRACTOR Power and Communication Line and Related Structures Construction Electrical Contractors and Other Wiring Installation Contractors All Other Support Services USES,Inc. provides energy audits, energy rebate searches and collections, lighting design, light fixture/lamp sales, lighting retro-fitting, new fixtures for new construction and remodel, turnkey installations. Solar film and film installation. Electrical Contactor Electrical Contac	Yes No	Yes
	1205373757800 1883525005300 1821589875200 1273712941600 1463008661000 1850692492900 1455056483600 1203018137900 1742999860600 1851936294300 1752107775400 1460516561300 1460516561300 1460982652500 1863837791300 1460982652500 1760541820500 1331283613600 1861807578400 1824951713900	Tejas Premier Building Contractor, Inc. Texas Gem Electric LLC  Texas Near Shore Business Solutions, LLC  Texas Velocity Enterprises LLC  Texas of All Tech Electric, LLC The Black Lion Development Group of Texa  The Kopathean Company Tiempo Communications and Utility Servic  Triple R Electric, Inc. Triton GC LLC Trojan Electric, Inc.  Turkco Corporation  US Energy Services, Inc. VALENCIA ELECTRIC, LLC VELECTRIC LLC  VOLTER ELECTRICAL CONSTRUCTION CORP.  W. A. Robbins Construction Co., Inc. W.P. Holmes Construction  WEBUILDTX LLC	Estimating Department Magdalena Escalona  Reuben Delgado Darren Richardson  Kelly Smith  Shannon Lackey Vanessa Flores  Virginia Garver Meg Murphy Manuel R Gonzales  Richard Thomas  Susan Boyett OwnerAudel Valencia Alba Perez  Eric Tijerina  Wendell A. Robbins III Wendell Holmes  Rishabh Jain  Aaron Watson	San Antonio Houston  Corpus Christi San Antonio  McKinney Houston BLANCO Houston  San Antonio Rockwall Arlington  Houston  LEANDER DALLAS AUSTIN  EL PASO Houston MANOR PEARLAND  LEAGUE CITY	julissa@tejaspremierbc.com texasgemelectric@outlook.com  gdelgado@texasnearshore.com drichardson@poweredbyvelocity.com  ksmith@alltechllc.com lenoirliondev@gmail.com shannon@kopathean.com tiempocomm@aol.com  ap@TripleRelectric.com ktynan@tritongc.com manuelg@trojanelectric.com  turkco@swbell.net  susan@us-energyservices.com aj@valenciaelec.com mario@velectrictx.com  tijerinae@volterelp.com wendell3@warobbinsconstruction.com wendellp477@gmail.com  RJ@WEBUILDTX.COM  wlaconnectionsllc@gmail.com	210-821-5858 832-596-4345 361-800-2363 210-251-3466 214-842-6104 713-730-5043 830-613-5923 281-901-7804 210-946-5522 469-931-2267 817-467-1137 713-206-8444 512-415-0799 214-295-8910 512-659-6438 915-422-2289 713-644-5823 281-808-9513 832-457-0934	210-821-5862 469-631-7632 281-749-8149 830-215-4846 713-934-8012 210-946-9049 469-300-4204 817-467-9562 713-551-8710 512-407-8858 972-591-5606	REPAIR SERVICE CONTRACTS, SERVICE INSTALLATION AND UPGRADES. MODULAR BUILDING INSTALL. AND DISCONNECT, public institutions full service commercial general contractor Electrical Contractor Remodeling services to include roofing, HVAC/plumbing, painting, drywall, paving, concrete, flooring, site prep, post construction clean-up, electrical, fencing (any material), carpentry, demolition, window installation, fireproofing and water damage res General contractor. Construction projects to include roofing, roads and interior/exterior work. Electrical Contractor that provides electrical labor and installation for commercial & industrial projects. Specialties: Design Build projects, Water Treatment, Food Processing, Heavy Industrial, Energy Services, Energy Solutions  Electrical install, repair, maintenance Generator install, repair, maintenance Communications, site work, clearing, all underground and aerial utilities, water, gas, phone, cable tv, fiber optics telecommunications Cable splicing, electrical or fiber optic; Electrical contractors; Electrical Contractors and Other Wiring Installation Contractors; Electrical work General Construction Services ELECTRICAL CONTRACTOR Power and Communication Line and Related Structures Construction Electrical Contractors and Other Wiring Installation Contractors All Other Support Services USES, Inc. provides energy audits, energy rebate searches and collections, lighting design, light fixture/lamp sales, lighting retro-fitting, new fixtures for new construction and remodel, turnkey installations. Solar film and film installation. Electrical Contactor Electrical Contactor Electrical Minder fixture/lamp sales, lighting retro-fitting, new fixtures for new construction and remodel, turnkey installations services, data communication and fiber optics wiring. Interior & Exterior Renovations, Concrete Construction, and Underground Utilities (cabling & fiber optics) 236118 Residential Remodelers HUB-certified Houston commercial construction with in-house finishes!  Construction Managemen	Yes No	Yes
	1205373757800 1883525005300 1883525005300 1821589875200 1273712941600 1463008661000 1850692492900 1455056483600 1203018137900 1742999860600 1851936294300 1752107775400 1460516561300 1460516561300 1460982652500 1863837791300 1460982652500 1760541820500 1331283613600 1861807578400 1824951713900 1454385977200 1920261023400	Tejas Premier Building Contractor, Inc. Texas Gem Electric LLC  Texas Near Shore Business Solutions, LLC  Texas Velocity Enterprises LLC  Texas of All Tech Electric, LLC The Black Lion Development Group of Texa  The Kopathean Company Tiempo Communications and Utility Servic  Triple R Electric, Inc. Triton GC LLC Trojan Electric, Inc.  Turkco Corporation  US Energy Services, Inc. VALENCIA ELECTRIC, LLC VELECTRIC LLC  VOLTER ELECTRICAL CONSTRUCTION CORP.  W. A. Robbins Construction Co., Inc. W.P. Holmes Construction  WEBUILDTX LLC  WUA CONNECTIONS LLC	Estimating Department Magdalena Escalona  Reuben Delgado  Darren Richardson  Kelly Smith  Shannon Lackey  Vanessa Flores  Virginia Garver Meg Murphy Manuel R Gonzales  Richard Thomas  Susan Boyett OwnerAudel Valencia Alba Perez  Eric Tijerina  Wendell A. Robbins III Wendell Holmes  Rishabh Jain  Aaron Watson	San Antonio Houston  Corpus Christi San Antonio  McKinney Houston BLANCO Houston San Antonio Rockwall Arlington  Houston  LEANDER DALLAS AUSTIN  EL PASO Houston MANOR PEARLAND  LEAGUE CITY  Fresno	julissa@tejaspremierbc.com texasgemelectric@outlook.com  gdelgado@texasnearshore.com drichardson@poweredbyvelocity.com  ksmith@alltechllc.com lenoirliondev@gmail.com shannon@kopathean.com tiempocomm@aol.com  ap@TripleRelectric.com ktynan@tritongc.com manuelg@trojanelectric.com  turkco@swbell.net  susan@us-energyservices.com aj@valenciaelec.com mario@velectrictx.com  tijerinae@volterelp.com wendell3@warobbinsconstruction.com wendellp477@gmail.com  RJ@WEBUILDTX.COM  wlaconnectionsllc@gmail.com	210-821-5858 832-596-4345 361-800-2363 210-251-3466 214-842-6104 713-730-5043 830-613-5923 281-901-7804 210-946-5522 469-931-2267 817-467-1137 713-206-8444 512-415-0799 214-295-8910 512-659-6438 915-422-2289 713-644-5823 281-808-9513 832-457-0934 281-806-0402	210-821-5862 469-631-7632 281-749-8149 830-215-4846 713-934-8012 210-946-9049 469-300-4204 817-467-9562 713-551-8710 512-407-8858 972-591-5606 713-644-5422 281-724-9594 281-724-9594	REPAIR SERVICE CONTRACTS, SERVICE INSTALLATION AND UPGRADES. MODULAR BUILDING INSTALL. AND DISCONNECT, public institutions full service commercial general contractor Electrical Contractor Remodeling services to include roofing, HVAC/plumbing, painting, drywall, paving, concrete, flooring, site prep, post construction clean-up, electrical, fencing (any material), carpentry, demolition, window installation, fireproofing and water damage res General contractor. Construction projects to include roofing, roads and interior/exterior work. Electrical Contractor that provides electrical labor and installation for commercial & industrial projects. Specialties: Design Build projects, Water Treatment, Food Processing, Heavy Industrial, Energy Services, Energy Solutions  Electrical install, repair, maintenance Generator install, repair, maintenance Communications, site work, clearing, all underground and aerial utilities, water, gas, phone, cable tv, fiber optics telecommunications Cable splicing, electrical or fiber optic; Electrical contractors; Electrical Contractors and Other Wirring Installation Contractors; Electrical work General Construction Services ELECTRICAL CONTRACTOR Power and Communication Line and Related Structures Construction Electrical Contractors and Other Wirring Installation Contractors All Other Support Services USES,Inc. provides energy audits, energy rebate searches and collections, lighting design, light fixture/lamp sales, lighting retro-fitting, new fixtures for new construction and remodel,turnkey installations. Solar film and film installation. Electrical Contactor Electrical Wiring services The business is an electrical contractor; we service residential, industrial and commercial sectors. We provide electric installation services, data communication and fiber optics wiring. Interior & Exterior Renovations, Concrete Construction, and Underground Utilities (cabling & fiber optics) 336118 Residential Remodelers HUB-certified Houston commercial construction firm, delivers value- engineered TI bu	Yes No	Yes
	1205373757800 1883525005300 1883525005300 1821589875200 1273712941600 1463008661000 1850692492900 1455056483600 1203018137900 1742999860600 1851936294300 1752107775400 1460516561300 1460516561300 1460982652500 1760541820500 1331283613600 1460982652500 1760541820500 1331283613600 1861807578400 1824951713900 1454385977200 1920261023400 1261202397300	Tejas Premier Building Contractor, Inc. Texas Gem Electric LLC  Texas Near Shore Business Solutions, LLC  Texas Velocity Enterprises LLC  Texas of All Tech Electric, LLC The Black Lion Development Group of Texa  The Kopathean Company Tiempo Communications and Utility Servic  Triple R Electric, Inc. Triton GC LLC Trojan Electric, Inc.  Turkco Corporation  US Energy Services, Inc. VALENCIA ELECTRIC, LLC VELECTRIC LLC  VOLTER ELECTRICAL CONSTRUCTION CORP.  W. A. Robbins Construction Co., Inc. W.P. Holmes Construction  WEBUILDTX LLC  WUA CONNECTIONS LLC	Estimating Department Magdalena Escalona  Reuben Delgado  Darren Richardson  Kelly Smith  Shannon Lackey  Vanessa Flores  Virginia Garver Meg Murphy Manuel R Gonzales  Richard Thomas  Susan Boyett OwnerAudel Valencia Alba Perez  Eric Tijerina  Wendell A. Robbins III Wendell Holmes  Rishabh Jain  Aaron Watson  Freddie L Woodley Christie Jordan  LYLI SALINAS	San Antonio Houston  Corpus Christi San Antonio  McKinney Houston BLANCO Houston  San Antonio Rockwall Arlington  Houston  LEANDER DALLAS AUSTIN  EL PASO Houston MANOR PEARLAND  LEAGUE CITY  Fresno League City	julissa@tejaspremierbc.com texasgemelectric@outlook.com  gdelgado@texasnearshore.com drichardson@poweredbyvelocity.com  ksmith@alltechllc.com lenoirliondev@gmail.com shannon@kopathean.com tiempocomm@aol.com  ap@TripleRelectric.com ktynan@tritongc.com manuelg@trojanelectric.com  turkco@swbell.net  susan@us-energyservices.com aj@valenciaelec.com mario@velectrictx.com  tijerinae@volterelp.com wendell3@warobbinsconstruction.com wendelly477@gmail.com  RJ@WEBUILDTX.COM  wlaconnectionsllc@gmail.com  info@totalgreater.com information@zaqlogistics.com	210-821-5858 832-596-4345 361-800-2363 210-251-3466 214-842-6104 713-730-5043 830-613-5923 281-901-7804 210-946-5522 469-931-2267 817-467-1137 713-206-8444 512-415-0799 214-295-8910 512-659-6438 915-422-2289 713-644-5823 281-808-9513 832-457-0934 72-279-7338 956-581-8899	210-821-5862 469-631-7632 281-749-8149 830-215-4846 713-934-8012 210-946-9049 469-300-4204 817-467-9562 713-551-8710 512-407-8858 972-591-5606 713-644-5422 281-724-9594 281-724-9594 956-581-8892	REPAIR SERVICE CONTRACTS, SERVICE INSTALLATION AND UPGRADES. MODULAR BUILDING INSTALL. AND DISCONNECT, public institutions full service commercial general contractor Electrical Contractor Remodeling services to include roofing, HVAC/plumbing, painting, drywall, paving, concrete, flooring, site prep, post construction clean-up, electrical, fencing (any material), carpentry, demolition, window installation, fireproofing and water damage res General contractor. Construction projects to include roofing, roads and interior/exterior work. Electrical Contractor that provides electrical labor and installation for commercial & industrial projects. Specialties: Design Build projects, Water Treatment, Food Processing, Heavy Industrial, Energy Services, Energy Solutions  Electrical install, repair, maintenance Generator install, repair, maintenance Communications, site work, clearing, all underground and aerial utilities, water, gas, phone, cable tv, fiber optics telecommunications Cable splicing, electrical or fiber optic; Electrical contractors; Electrical Contractors and Other Wiring Installation Contractors; Electrical work General Construction Services ELECTRICAL CONTRACTOR Power and Communication Line and Related Structures Construction Electrical Contractors and Other Wiring Installation Contractors All Other Support Services  USES,Inc. provides energy audits, energy rebate searches and collections, lighting design, light fixture/lamp sales, lighting retro-fitting, new fixtures for new construction and remodel, turnkey installations. Solar film and film installation. Electrical Contactor Electrical Wiring services The business is an electrical contractor; we service residential, industrial and commercial sectors. We provide electric installation services, data communication and fiber optics wiring, Interior & Exterior Renovations, Concrete Construction, and Underground Utilities (cabling & fiber optics) 236118 Residential Remodelers HUB-certified Houston commercial and residential), roofing contractor, flooring cont	Yes No	Yes
	1205373757800 1883525005300 1883525005300 1821589875200 1273712941600 1463008661000 1850692492900 1455056483600 1203018137900 1742999860600 1851936294300 1752107775400 1460516561300 1460516561300 1460982652500 1760541820500 1331283613600 1460982652500 1760541820500 1331283613600 1861807578400 1824951713900 1454385977200 1920261023400 1261202397300	Tejas Premier Building Contractor, Inc. Texas Gem Electric LLC  Texas Near Shore Business Solutions, LLC  Texas Velocity Enterprises LLC  Texas of All Tech Electric, LLC The Black Lion Development Group of Texa  The Kopathean Company Tiempo Communications and Utility Servic  Triple R Electric, Inc. Triton GC LLC Trojan Electric, Inc.  Turkco Corporation  US Energy Services, Inc. VALENCIA ELECTRIC, LLC VELECTRIC LLC  VOLTER ELECTRICAL CONSTRUCTION CORP.  W. A. Robbins Construction Co., Inc. W.P. Holmes Construction  WEBUILDTX LLC  WOODLEY CONTRACTING INC ZAQ Logistics LLC  ZITRO ELECTRIC, L.L.C.	Estimating Department Magdalena Escalona  Reuben Delgado  Darren Richardson  Kelly Smith  Shannon Lackey  Vanessa Flores  Virginia Garver Meg Murphy Manuel R Gonzales  Richard Thomas  Susan Boyett OwnerAudel Valencia Alba Perez  Eric Tijerina  Wendell A. Robbins III Wendell Holmes  Rishabh Jain  Aaron Watson  Freddie L Woodley Christie Jordan  LYLI SALINAS	San Antonio Houston  Corpus Christi San Antonio McKinney Houston BLANCO Houston San Antonio Rockwall Arlington  Houston  LEANDER DALLAS AUSTIN  EL PASO Houston MANOR PEARLAND  LEAGUE CITY  Fresno League City PALMVIEW	julissa@tejaspremierbc.com texasgemelectric@outlook.com  gdelgado@texasnearshore.com drichardson@poweredbyvelocity.com  ksmith@alltechllc.com lenoirliondev@gmail.com shannon@kopathean.com tiempocomm@aol.com  ap@TripleRelectric.com ktynan@tritongc.com manuelg@trojanelectric.com  turkco@swbell.net  susan@us-energyservices.com aj@valenciaelec.com mario@velectrictx.com  tijerinae@volterelp.com  wendell3@warobbinsconstruction.com wendellp477@gmail.com  RJ@WEBUILDTX.COM  wlaconnectionsllc@gmail.com  info@totalgreater.com information@zaqlogistics.com juan@zitroelectric.com	210-821-5858 832-596-4345 361-800-2363 210-251-3466 214-842-6104 713-730-5043 830-613-5923 281-901-7804 210-946-5522 469-931-2267 817-467-1137 713-206-8444 512-415-0799 214-295-8910 512-659-6438 915-422-2289 713-644-5823 281-808-9513 832-457-0934 72-279-7338 956-581-8899	210-821-5862 469-631-7632 281-749-8149 830-215-4846 713-934-8012 210-946-9049 469-300-4204 817-467-9562 713-551-8710 512-407-8858 972-591-5606 713-644-5422 281-724-9594 281-724-9594 956-581-8892	REPAIR SERVICE CONTRACTS, SERVICE INSTALLATION AND UPGRADES. MODULAR BUILDING INSTALL. AND DISCONNECT, public institutions full service commercial general contractor Electrical Contractor Remodeling services to include roofing, HVAC/plumbing, painting, drywall, paving, concrete, flooring, site prep, post construction clean-up, electrical, fencing (any material), carpentry, demolition, window installation, fireproofing and water damage res General contractor. Construction projects to include roofing, roads and interior/exterior work. Electrical Contractor that provides electrical labor and installation for commercial & industrial projects. Specialties: Design Build projects, Water Treatment, Food Processing, Heavy Industrial, Energy Services, Energy Solutions  Electrical install, repair, maintenance Generator install, repair, maintenance Communications, site work, clearing, all underground and aerial utilities, water, gas, phone, cable tv, fiber optics telecommunications Cable splicing, electrical or fiber optic; Electrical contractors; Electrical Contractors and Other Wiring Installation Contractors; Electrical work General Construction Services ELECTRICAL CONTRACTOR Power and Communication Line and Related Structures Construction Electrical Contractors and Other Wiring Installation Contractors All Other Support Services  USES,Inc. provides energy audits, energy rebate searches and collections, lighting design, light fixture/lamp sales, lighting retro-fitting, new fixtures for new construction and remodel,turnkey installations. Solar film and film installation. Electrical Wiring services  The business is an electrical contractor; we service residential, industrial and commercial sectors. We provide electric installation services, data communication and fiber optics wiring. Interior & Exterior Renovations, Concrete Construction, and Underground Utilities (cabling & fiber optics)  236118 Residential Remodelers  HUB-certified Houston commercial construction firm, delivers value- engineered Ti buildouts and new con	Yes No	Yes
	1205373757800 1883525005300 1821589875200 1273712941600 1463008661000 1850692492900 1455056483600 1203018137900 1742999860600 1851936294300 1752107775400 1460516561300 1900786032300 1611585452900 1863837791300 1460982652500 1760541820500 1331283613600 1861807578400 1824951713900 1824951713900 1920261023400 1920261023400 1901177803200 1262647044200	Tejas Premier Building Contractor, Inc. Texas Gem Electric LLC  Texas Near Shore Business Solutions, LLC  Texas Velocity Enterprises LLC  Texas of All Tech Electric, LLC The Black Lion Development Group of Texa  The Kopathean Company Tiempo Communications and Utility Servic  Triple R Electric, Inc. Triton GC LLC Trojan Electric, Inc.  Turkco Corporation  US Energy Services, Inc. VALENCIA ELECTRIC, LLC VELECTRIC LLC  VOLTER ELECTRICAL CONSTRUCTION CORP.  W. A. Robbins Construction Co., Inc. W.P. Holmes Construction  WEBUILDTX LLC  WOODLEY CONTRACTING INC ZAQ Logistics LLC  ZITRO ELECTRIC, L.L.C.	Estimating Department Magdalena Escalona  Reuben Delgado  Darren Richardson  Kelly Smith  Shannon Lackey  Vanessa Flores  Virginia Garver Meg Murphy Manuel R Gonzales  Richard Thomas  Susan Boyett OwnerAudel Valencia Alba Perez  Eric Tijerina  Wendell A. Robbins III Wendell Holmes  Rishabh Jain  Aaron Watson  Freddie L Woodley Christie Jordan  LYLI SALINAS	San Antonio Houston  Corpus Christi San Antonio McKinney Houston BLANCO Houston San Antonio Rockwall Arlington  Houston  LEANDER DALLAS AUSTIN  EL PASO Houston MANOR PEARLAND  LEAGUE CITY  Fresno League City PALMVIEW	julissa@tejaspremierbc.com texasgemelectric@outlook.com  gdelgado@texasnearshore.com drichardson@poweredbyvelocity.com  ksmith@alltechllc.com lenoirliondev@gmail.com shannon@kopathean.com tiempocomm@aol.com  ap@TripleRelectric.com ktynan@tritongc.com manuelg@trojanelectric.com  turkco@swbell.net  susan@us-energyservices.com aj@valenciaelec.com mario@velectrictx.com  tijerinae@volterelp.com  wendell3@warobbinsconstruction.com wendellp477@gmail.com  RJ@WEBUILDTX.COM  wlaconnectionsllc@gmail.com  info@totalgreater.com information@zaqlogistics.com juan@zitroelectric.com	210-821-5858 832-596-4345 361-800-2363 210-251-3466 214-842-6104 713-730-5043 830-613-5923 281-901-7804 210-946-5522 469-931-2267 817-467-1137 713-206-8444 512-415-0799 214-295-8910 512-659-6438 915-422-2289 713-644-5823 281-808-9513 832-457-0934 72-279-7338 956-581-8899	210-821-5862 469-631-7632 281-749-8149 830-215-4846 713-934-8012 210-946-9049 469-300-4204 817-467-9562 713-551-8710  512-407-8858 972-591-5606  713-644-5422 281-724-9594 281-724-9594 956-581-8892 832-550-7480	REPAIR SERVICE CONTRACTS, SERVICE INSTALLATION AND UPGRADES. MODULAR BUILDING INSTALL. AND DISCONNECT, public institutions full service commercial general contractor Electrical Contractor Remodeling services to include roofing, HVAC/plumbing, painting, drywall, paving, concrete, flooring, site prep, post construction clean-up, electrical, fencing (any material), carpentry, demolition, window installation, fireproofing and water damage res General contractor. Construction projects to include roofing, roads and interior/exterior work. Electrical Contractor that provides electrical labor and installation for commercial & industrial projects. Specialties: Design Build projects, Water Treatment, Food Processing, Heavy Industrial, Energy Services, Energy Solutions  Electrical install, repair, maintenance Generator install, repair, maintenance Communications, site work, clearing, all underground and aerial utilities, water, gas, phone, cable ty, fiber optics Electrical contractors; Electrical Contractors and Other Wiring Installation Contractors; Electrical Contractors and Other Wiring Installation Contractors; Electrical work General Construction Services ELECTRICAL CONTRACTOR Power and Communication Line and Related Structures Construction Electrical Contractors and Other Wiring Installation Contractors All Other Support Services  USES,Inc. provides energy audits, energy rebate searches and collections, lighting design, light fixture/lamp sales, lighting retro-fitting, new fixtures for new construction and remodel, turnkey installations. Solar film and film installation. Electrical Wiring services The business is an electrical contractor; we service residential, industrial and commercial sectors. We provide electric installation services, data communication and fiber optics wiring. Interior & Exterior Renovations, Concrete Construction, and Underground Utilities (cabling & fiber optics) 236118 Residential Remodelers HUB-certified Houston commercial construction firm, delivers value- engineered TI buildouts and new c	Yes No	Yes

We are a Design Build Company. Services include Architectural and

Structural Drawings, Permits, Full ground up construction and Interior Build

Date: 2025/10/31 09:22:20

CMBL SUMMARY

Search Found 359 Vendors ,359 are Hubs , Includes 0 Inactive Vendors

Search Condition : SearchType=HUB's Only,Section1 Class Code=914,Section1 Item(s)=(38)

### Results for HUBs for 961-83: Utility Services, Electric

Vendor ID	Company Name	Contact Person	City	Email	Phone	Fax	Business Description	CMBL Status	HUB Status
	ADAPTIVE & EFFICIENT DESIGN						Building Construction, including General Contractors and Operative		
1461091684400	SERVICES, LL	Tasha McCarter	AUSTIN	tmccarter@ae-designservices.com	248-910-7132		Builders	No	Yes
	AMEX ELECTRIC SERVICES DALLAS -								
1271068332200	) FORT WOR	Conrado Alvarez	DALLAS	samuel@amexelectric.com	214-221-3746	469-264-7723	Electrical	No	Yes
1844774954200	) BREEZYDAY LLC	Ashley Bryant	Tyler	ashley@breezydayllc.com	214-927-8966		Purchase, supply, and transport all good and services to clients	Yes	Yes
							BBUS provides maintenance and repair services in the following areas		
							substation electric, overhead electric utilities, underground electric, storm		
1870861618200	Brothers & Brothers Utility Services, L.	Audrey Provo	Houston	Admin@txbbus.com	832-206-8997		restoration, transmission & distribution.	No	Yes
							GENERAL CONSTRUCTION SERVICES-CONSTRUCTION PRODUCTS		
1752918306700	CARCON Industries & Construction, LLC	Bea Vela	DALLAS	bvela@carconindustries.com	214-352-8515	214-352-0806	PURCHASING-TELECOMMUNICATIONS SERVICES	No	Yes
1320769688400	Greater Houston Construction	Lara Brown	Houston	lbrown@ghc.llc	512-484-6959			No	Yes
1742528009000	HARUTUNIAN ENGINEERING, INC.	Takoohy Harutunian	AUSTIN	anne@heiworld.com	512-454-2788	512-454-6434	Engineering and Environmental Consultants	Yes	Yes
1842473047300	HEART OF TEXAS UTILITY DESIGN LLC	Danielle Moriarty	MONTGOMERY	dmoriarty@heartoftexasud.com	936-597-7288		Utility Design Services	No	Yes
							Custom software design. Application development and design. Automated		
							Al temperature scanning kiosk solution. Insulation services commercial and		
1200764240300	LANTEC INVESTMENT GROUP, LLC	President Irma Dutkowsky	LUBBOCK	lantecgroup@gmail.com	806-702-8587		residential.	No	Yes
							Mobile Off Grid Solar Energy Harvester. minimum of 22,000 watts of power		
1990434913100	) Mosh-1, LLC	erika bryan	GRAHAM	erika.bryan@mosh-1.com	505-463-2219		stored in internal batteries w/ multiple modular applications.	Yes	Yes
1721538418500	ONE NATION ENERGY SOLUTIONS, LLC	Terry Pierce Feazel	HOUSTON	tpierce@onenationenergy.com	713-861-0600	713-861-0608	Natural Gas, Power and Fuel Oil Marketer. Also BioFuels.	Yes	Yes
1882727568800	POWER LINEMAN LLC	Power Lineman LLC	COLUMBUS	powerlinemanoftexas@gmail.com	713-817-6808	387-387-6055	Contruction of transmission, distribution, and substation power line	No	Yes
							Electrical + HVAC + engineering: MV systems, panel build, controls,		
	POWERSOURCE AUTOMATION AND						commissioning, hazardous/explosive areas, chillers, cooling towers, full		
1863258997600	CONTROLS LLC	Javier Olivares	HOCKLEY	power@powersourceautomation.com	281-787-7860		industrial installs, repair, test, and design	Yes	Yes
							At Pro Utility Construction we specialize in the infrastructure of underground	I	
1873086173100	PRO UTILITY CONSTRUCTION, LLCC	Maria Silich	FLORENCE	maria@proutility.org	432-234-2685		utilities and fiber optic internet	Yes	Yes
1260388940800	RODS, INC.	Hilda Lease	SPRING	HILDA@RODS.CC	281-257-4020	281-257-4021	Engineering Services; Land Surveying	Yes	Yes
							Sarvicus focuses on telecommunications and information technology		
							installations, repair, maintenance and service of audio, video, networking,		
1300625973600	SARVICUS LLC	MARC PACKARD	WALLER	marc.packard@sarvicus.com	713-489-5380	832-553-3196	security, access control, VOIP, and structured cabling systems.	Yes	Yes
							Taje and Co also does business as Meteor Midstream Services which offers		
							Pre construction ground work, in grubbing and clearing, earth moving and		
1821119816500	TAJE AND CO., LLC	Joshua Jackson	CROSBY	taje.and.co@gmail.com	281-764-5021		right of way maintenance.	No	Yes
							Our company provides private utility location and Subsurface Utility		
							Engineering (SUE) services. utility coordination, ground penetrating radar,		
1841875969400	) VOSBURG WELSH LLC	MATTHEW WELSH	SOUTHLAKE	MATTHEW.WELSH@VOSBURGWELSH.COM	214-205-4224		concrete scanning.	No	Yes

Date: 2025/10/31 09:22:30

CMBL SUMMARY

Search Found 18 Vendors ,18 are Hubs , Includes 0 Inactive Vendors

Search Condition: SearchType=HUB's Only,Section1 Class Code=961,Section1 Item(s)=(83)

# Results for HUBs for 913-61: Construction, Vertical, Concrete, Pour-In-Place, Form, Place, Finish

Vendor ID (	Company Name	Contact Person	City	Email	Phone	Fax	Business Description	CMBL Status	HUB Status
							1st Construction Trades provides general contracting, construction management, and trade services for public sector projects, specializing in		
1333645360300	1ST CONSTRUCTION TRADES, LLC	Mike Jones	AUSTIN	cs@1stconstructiontrades.com	877-731-4135		renovation, new construction, and facility upgrades for government and institutional clients.	Yes	Yes
100004000000	101 CONOMICONON 1111220, 220	Time Jeries	Accini	55@150500000000000000000000000000000000	077 701 4100		We provide general contracting and complete project planning and management services. Our vast project portfolio covers everything from	100	100
							1,000sqft interiors and renovations to 25,000sqft+ ground-up and core-		
1461995281600	360 TXC, LLC	Tony LESTER	AUSTIN	dlester@360txc.com	512-229-6440	877-710-7474	shell buildouts.  General contracting services. Also provide the following trade services:	No	Yes
1842115429700	9 ETHER GLOBAL SERVICES, LLC	Ariel Mitchell	HOUSTON	9etherglobal@gmail.com	832-236-7497		drywall, framing, ceiling, painting, flooring, specialties, carpentry, Division 9 & 10, etc.	No	Yes
1760648286100	A & A Cable Contractors, Inc.	Jennifer Soliz	Houston	aflores@aacable.com	281-469-2888	281-469-2885	Telecommunication Underground Cable Laying (Voice, Data and Fiber Optics)	No	Yes
	ACUMEN ENTERPRISES	Wayne Boyter	DeSoto	wayne@acumen-enterprises.com			General construction & contract services provider that specializes in retrofit design-build construction and renovations	Yes	Yes
1732300403000 7	ACCITEN ENTER MISES	wayne boyter	Desoto	wayne@acumen-enterprises.com	372-372-0701	372-372-0003	Asphalt paving (i.e., highway, road, street, public sidewalk); Concrete paving		163
							(i.e., highway, road, street, public sidewalk); Poured Concrete Foundation and Structure Contractors; Concrete breaking and cutting for demolition;		
1821847535000	AEX Construction, LLC	Mario Alonso	San Antonio	mario@aexconstruction.com	210-415-1444	210-637-6454	Demolition contractor; Foun Administration of Contracts: Summary of Work, Quality Control, Project	No	Yes
							Closeout, etc.; Airport Facility Construction; Airport Facility Maintenance and Repair; Athletic Facility Construction; Athletic Facility Maintenance and		
1742899224600	AJ COMMERCIAL SERVICES, INC.	Rafalita Avalos	SAN ANTONIO	ravalos@ajcommserv.com	210-658-6113	210-653-6119	Repair; Building Construction General Contracting, Maintenance Commercial/Residential, New	Yes	Yes
1872687474800	ALAS LLC	Raul Alatorre	DEL RIO	alas.llc@yahoo.com	830-765-7285		Construction, General Services	Yes	Yes
							Offering extensive construction equipment (excavators, cranes, bulldozers), advanced IT solutions (computers, routers, software), and a range of		
1842948224500	ALCYON GLOBAL LLC	Contact Person	ARLINGTON	sales@alcyonglobal.com	940-782-3080		medical equipment and supplies (scanners, surgical tools) for all professional needs.	Yes	Yes
							maintain vacant properties, fencing, commercial & residential cleaning, demolition, concrete and dirt work, power washing and perform preventative	<b>:</b>	
1933615179000	ALL ABOARD CONTRACTORS	Shante Kelley	ROSHARON	shantekelley@allaboardcontractors.com	832-272-0861		maintenance Commercial groundskeeping (mowing, weed eating, edging, blowing-no	No	Yes
							planting or tree/shrub trimming). Facility maintenance, and minor repairs,		
	ALLSCOPE SERVICES, LLC	Andrea Barajas Gentry	ALVIN	Andrea@allscopeservice.com	832-205-8834		valves and pump maintenance repair, sewer and storm lift station svc, detention/retention pond services, infras	Yes	Yes
1933658342200 /	ARS CONSTRUCTION LLC	Jesus Prieto	SOUTH HOUSTON	Info@arsconstruct.com	832-782-7924		Concrete, Asphalt, and Utility Line Services	No	Yes
							Construction management, commercial and institutional building, Administrative Management and General Management Consulting Services,		
1454359006200	ASKI Procurements	Solomon Madudu	DEL VALLE	info@askiprocurements.com	512-317-5858	512-410-4186	Business management consulting services, Business management services, Office administration services, Document Preparat	, Yes	Yes
,	ASSOCIATED CONSTRUCTION						Heavy, Water & Wastewater Plant Construction, Utility, Electrical, General		
1262197773000 l 1871784463500 /	,	OwnerJillian R Simpson	BOERNE Lakeway	jill@acpartners.org karenowens.axe@outlook.com	210-698-8714 512-970-4146	210-698-8712	Construction	Yes No	Yes Yes
							we are a general contractor in building also roads and bridges.Lawn maintenance and Janitorial Cleaning, striping paving, painting		
1462061957800	All Materials Construction LLC	Lakeisha Brown	New Braunfels	allmaterialsconstruction@gmail.com	830-515-6623	830-302-7082	fencing,concrete,roofing,floors General infrastructure company. Industrial Development. Energy	No	Yes
1831912371900	Antwi Industries, LLC	Peter Antwi	Richmond	antwi.industries@gmail.com	832-339-7603		Development GENERAL CONTRACTOR - REMODEL RESIDENTIAL & COMMERCIAL,	No	Yes
45 4007 4050000	America Octobrilla de Contra	Harden LOVA	EL DACO	handa (O amara madamadia m	045 470 7744		FRAMING, DRYWALL, RENOVATIONS, ROOFING, ADDITIONS, PLUMBING,	N	V
	Armor Construction Co. Inc.	Hector LOYA	EL PASO	hector@armorconstruction.com	915-478-7744		DEMOLITION, WELDING, CONCRETE, PAINTING, ETC. Civil Construction. Subdivision Development. Road, Sewer and Drainage	No	Yes
1934025275800   1883708314800	B2Z Builders, LLC. BLS SERVICES	Marie Bustamante Brandi Smith	Mission MAGNOLIA	marie@b2zeng.com bsmith@blsserv.com	956-585-3773 281-831-9826		Improvements. Fill Material, Land Clearing, Demolition, and Site Services	No No	Yes Yes
							General Contractor-Heavy, Industrial, Agricultural, Public, & Commercial; Professional Engineering; Foundation Drilling, Caissons, Geothermal Wells,		
1750906 <i>/</i> 1 <i>/</i> /700	BROWN-MCKEE, INC.	Daniel Izzard	LUBBOCK	danieli@brownmckee.com	806-745-4511	806-748-1681	& Grounding Wells; Renewable Energy (Geothermal Systems, Small Wind, Solar, & Water Filtration)	Yes	Yes
1730900414700	BROWN-MCKEE, INC.	Danielizzalu	LOBBOOK	damen@browninckee.com	000-743-4311	000-740-1001	Commercial and Institutional Building Construction, Concrete paving (i.e.,	163	163
							highway, road, street, public sidewalk), Poured Concrete Foundation and Structure Contractors, Other Foundation, Structure, and Building Exterior		
	Ben Reyna Contracting, Inc. Brown Excavation & Utilities, LLC	Benjamin Reyna Bridgett Brown	San Antonio San Antonio	ben@brctxus.com bridgett@beutx.com		210-372-0775 830-931-9502	Contractors Water and Sewer Line and Related Structures Construction.	No No	Yes Yes
1742940635200	CAL-TEX Interiors Incorporated	Jaime Flores	San Antonio	yolanda@caltexinteriors.com	210-734-9480	210-734-9481	SUB-CONTRACTOR, METAL STUID FRAMING, DRYWALL ACOUSTICAL CEILINGS, FRP, INSULATION, FRP, ROUGH CARPENTRY.	No	Yes
1471536389200		Maria Pizarro	DALLAS	dmolix@consyscentral.com	214-349-3782	214-349-4084	Turn key concrete contractor including forming, rebar and concrete placement.	No	Yes
	COASTAL BEND PROPERTY SOLUTIONS	RYAN PALACIOS	CORPUS CHRISTI		361-356-7444	214 040 4004	General Construction; Road maintenance; Solid Waste disposal/Dumpster		Yes
	CONFORMANCE LLC	MIRZA FARJAD BAIG	RICHARDSON	coastalbenddumpsters@gmail.com Farjadbaig@gmail.com	214-430-8492		rental Engineering Consultant and Contractor	No No	Yes
1800547507600	CVI DEVELOPMENT, LLC.	Karl Daniels	AUSTIN	karldaniels.mac@me.com	512-944-0280	512-597-2767	Building Construction, including General Contractors and Operative Builders	No	Yes
							Provide infrastructure & facility end-to-end development & retrofit of low emission & clean energy systems, heavy construction, oil & gas capital		
1850687536000	Carbon Asset Developer Associates LLC	Gary Clyne	Harlington	gary@cadaenergy.com	956-601-0016		improvements, & identification of investments for greenfield energy projects. We place carbon equity to	Yes	Yes
	Coastal Consulting, Inc.	Robbie Garcia	Corpus Christi	robbie@coastalconcretetx.com		361-739-1310	Concrete Services	No	Yes
1203527737000	Copeland Contracting Company, Inc	Tia Statam	Universal City	tstatam@copeland-inc.com	210-225-4600	210-281-0005		No	Yes
							Construction, Vertical, Concrete, Pour-In-Place, Form, Place, Finish; Construction, Concrete, Pour-In-Place, Form, Place, Finish; Maintenance		
1863990903700	Crest Concrete, LLC	Eduardo Delira	Dallas	Sales@TheCrestConcrete.com	214-864-5232		and Repair, Highway and Roads, Including Removal of Asphalt, Concrete, Bitumens, etc.; Refinishing and Resurfaci	No	Yes
							Certified Description: Construction Services: civil site work, concrete, site utilities, firemains, watermains, duct banks, storm sewers, sanitary sewers,		
1452060596600	Cup Construction Sorvings II C	Cunthia Dillard	Cleveland	adillard@cuacanstructionsanvious com	201 405 0257	281-758-0904	earthwork, grading, stabilization via 3d model, GPS. Business Capabilities:	No	Yes
	Cue Construction Services, LLC D CONSTRUCTION SERVICES INC	Cynthia Dillard President - Demitre S Gary	DALLAS	cdillard@cueconstructionservices.com dserv@att.net	972-283-4444	281-758-0904	Basins, Catch, Includin Dirt work Utilities Facility finish out and maintenance	No Yes	Yes
1842902256100 l	DAISY UTILITIES LLC	Daisy Guamancela	ALLEN	daisy@daisyutilities.com	469-210-7100	972-372-0631	Installation/maintenance and repair of underground utilities (sewer, water, and storm drain).	Yes	Yes
1	DECENT CONSTRUCTION COMPANY,						General Contracting, Project Management, Site Work, Concrete, Masonry, MEP, Damp Proofing, Caulking, Sealing, Fire Safing and Selective		
1562589888500 I	INC DEVPRO COMMERCIAL CONTRACTORS,	SYED A HASHMI	PLANO	construction.decent@gmail.com	214-846-5113	000-000-0000	Demolotion	No	Yes
1850633111700 I	•	jeffrey dobbins	Dallas	Contact@devprocommercialcontractors.com	877-388-7761	972-854-6731	_	No	Yes
							Guardrail installation and repair, underground construction, directional boring, water well drilling, road and driveway building, backhoe and dozer		
1824288646500 I	DMA CONTRACTORS INC.	Donna Allphin	PLANTERSVILLE	dallphin@sbcglobal.net	936-894-3533	936-894-2636	work, mowing, all farm related construction, and concrete work, catering events	No	Yes
1300590854900 I	DRC CONSTRUCTION LLC	Dawn Cockerill	BEAUMONT	drc.construction@yahoo.com	409-223-1420	409-299-4799	DRC services: Residential & Commercial Construction, Infrastructure, apartments, Storm Restoration, EV Stations, Demo, Site Prep,	Yes	Yes
							Pipeline Equipment and Tools, Construction and Laying of the Pipeline; Construction, Canal or Aquaduct; Construction, Pipe Culvert; Construction,		
17/0560010700	Derrick Construction Company	Rose Johnson	RUCKBUBT	rosa@darrickconstruction	361 700 0400	261 700 1010	Pipeline; Maintenance and Repair, Pipe Culvert; Maintenance and Repair,	Vac	Vac
	Derrick Construction Company Inc	Rose Johnson	ROCKPORT	rose@derrickconstruction.net		001-12A-1718	Pipeline, Including Removal and Relo	Yes	Yes
	Dorsett Contracting, LLC	Brandy Dorsett	Buda	accounting@dorsettcontracting.com	512-395-5003		Civil Construction, Excavation, Site Work, Concrete, Underground Utilities Sports field and supportive athletic structures, natural grass, synthetic and	No	Yes
1464469415100 I	Dynamic Base Construction, LLC	Francisco Vazquez	Burleson	f.vazquez@tsc.build	817-303-3484	817-394-2470	artificial surfaces  E&E is a comprehensive construction and drilling company with the ability	Yes	Yes
1451631378100 I	E & E CONSTRUCTION CO.	eric carr	HUMBLE	escarr1@yahoo.com	832-329-8064	281-318-7739	to complete all structural, utility and underground projects	Yes	Yes

						E Contractors is an experienced general contractor that assists municipal, institutional and commercial clients with ground up and renovation projects. E Contractors specializes in public sector JOC procurement for		
1452741910600 E CONTRACTORS USA, LLC	Irfan Abji	SUGARLAND	iabji@econtractors.com	713-493-2500	713-493-2501	public sector clients.  construction management, general contracting with in-house self perform;  concrete capabilities for commercial buildings and other commercial	Yes	Yes
1273993618000 EJ Smith Construction Company, LLC	Tia Statam	DESOTO	tstatam@ejsmithind.com		214-942-6741	projects.	Yes	Yes
1742533691800 ELOY LOPEZ CONCRETE INC 1204021896300 ESPINOZA CONCRETE, LLC	ELOY LOPEZ PartnerElias Espinoza	DONNA MANSFIELD	el52237@aol.com espinozaconcretellc@yahoo.com			PROVIDE CONCRETE FOUNDATIONS  Concrete Construction.	No No	Yes Yes
1863217320100 Elias Concrete Construction LLC 1834676727200 FULCRUM CONTRACTING GROUP LLC	ALEJANDRA JARAMILLO	El Paso EL PASO	eliasccllc@gmail.com projectmanager@fulcrumcontracting.net	915-234-6819 915-892-9937		Concrete, Rockwall, Earthwork	No Yes	Yes Yes
						Sewer and water construction, plant construction, pump stations,		
1201104190700 Facilities Rehabilitation Inc.	German Ramirez	Austin	annette@facilitiesrehab.com	512-352-6035	512-352-6036	fabrication  Ground-up/renovation commercial general contractor located in Fort Worth  Providing clients with pre-construction services, construction management,		Yes
1873904885000 Falcon Construction Services	Jeffrey King	Fort Worth	Jeffrey@FalconConSvcs.com	817-901-5849		and building services.  To be a General Contractor working towards state and federally funded	No	Yes
1392315923300 Frontline Valor Construction Group LLC	Corey Johnson	Trophy Club	corey.johnson@frontlinevalorcg.com	214-949-0091		projects.	Yes	Yes
						Environmental Contractors, Excavation, Tank Removal, Drum Transportation, Soil Transportation & Disposal, Demolition, Hazardous		
G.L. MORRIS ENTERPRISES, INC. DBA 1752205887800 SUNBEL	Lance McClure	CARROLLTON	marla@sun-belt.com	072 402 5100	017 077 0400	Materials Handling, Treatment System Installation, Environmental and Geotechnical Drilling	Yes	Yes
1920586231100 G2 Commercial Construction LLC	Lance McGlure	Granbury	G2Commercial22@gmail.com	940-445-7528	017-077-0420	Geolechinical Dritting	No	Yes
						General Contractor / Certified Construction Manager (CCM) who primarily works with land management and historical government agencies in all		
1270296441700 G2 Contractors, LLC	Heather McGlasson	Mason	heather@g2contractors.com	817-739-6565		Regions within the State of Texas. Performs any type and size of project in Texas.	No	Yes
1270230441700 O2 Gontactors, ELG	ricatiici Picotassoii	Plason	neather@gzeontractors.com	017-733-0303				103
						Concrete contractor providing flatwork, foundations, poured walls, retaining walls, and site prep. Serving residential, commercial, and municipal clients	5	
1475145462100 GAC Solutions Inc	Gabriel Arce	Del Valle	gabriel@gacsolutionsinc.com	512-656-0609		with reliable, high-quality concrete construction services.  GENERAL CONTRATOR, CONCRETE SPECIALIST, INTERIOR BUILDING	Yes	Yes
1741819567700 GAYLE ASSOCIATES	OWNERRAYMOND GAYLE	HOUSTON	jrgaylessoc@aol.com	713-256-5506	713-432-0275	RENOVATIONS.	No	Yes
						CONSTRUCTION AND REMODELING CONCRETE, CARPENTRY, STUCCO, INSULATION, DRYWALL, TAPE/FLOAT/TEXTURE/PAINTING FLOORING:		
1200223789400 GG'S CONSTRUCTION, LLC GRANCHELLI CIVIL CONSTRUCTION,	Rolando Osorio	LEANDER	ROLANDOOGGS@GMAIL.COM	512-257-8075		CARPETING, Vinyl and CERAMIC TILE, WOOD AND METAL FRAMING	Yes	Yes
1853479887300 LLC	James Granchelli	MCALLEN	jim@granchelliconstruction.com	956-928-1122	956-928-0322	Heavy civil, earthwork, utilities, concrete structures, roads, streets, bridges	Yes	Yes
1472318149200 GUTIER LLC	Michael Gutierrez	MISSOURI CITY	Michael.gutierrez@gutier.com	832-830-8292		General Contractor providing commercial, industrial, government, and heavy civil construction and project management services.	Yes	Yes
						Construction Management for Nonresidential Building Construction,		
1883190261600 Gayle & Roberson Construction, LLC	Relounda Roberson	Houston	Reloundaroberson@grconst.com	832-786-1817		Commercial and Institutional Building Which Includes Poured Concrete Foundation and Structure, Drywall, Flooring, and Painting	No	Yes
						Demolition, Drywall & Insulation Installation, Door, Windows, & Cabinet Installation, Finishing Work, Flooring, & Framing/Hauling/Debris Removal		
1464815031700 Globalize American Safety, LLC	Margaret Johnson	Richmond	GlobalizeAmerican@gmail.com	713-301-4336	281-555-1212	via Pickup Truck & Janitorial Services	No	Yes
						Concrete Work, Concrete Cutting/Coring, Wall Sawing, Electric Sawing, Flat Sawing, Selective Soft Demolition, Concrete Repair/Paving/Removal,		
1260439585000 H3 Construction, LLC	Roxanne Hunt	Roanoke	linda@h3-construction.com	940-295-4488	940-455-2204	Excavation, Hydro Excavation, Dirt Work, Ground Penetrating Radar, Roll Of Dumpster Rentals,	f No	Yes
			-					
1464129350200 HPG design group LLC	Hilda Perez Garcia	Corpus Christi	hilda@hpgdesign.com	210-332-3267		Architectural (except landscape) design services, Interior design services. Huma Construction and Procurement LLC provides construction	No	Yes
HUMA CONSTRUCTION AND						management, general contracting, and procurement services, focusing on project oversight, material sourcing, and sustainable building practices for		
1994430659600 PROCUREMENT LLC	Huma Ahmad Abadi	DRIFTWOOD	ahmadabadihuma@gmail.com	214-664-6549		public and private sector projects.	Yes	Yes
1473852124500 Hays Fiesta LLC	Sylvia Gallo	BUDA	admin@nationalrebar.services	512-262-0183	512-262-0183	Janitorial Services; Custodial Services, Janitorial Services Contractor, Housekeeping services	No	Yes
						Custom concrete and metal design and construction, general contracting. Foundations, driveways, retaining walls, sculptural concrete, ICF, welding.		
1861407378300 IN DESIGN BUILD, LLC	Bridget C Reynolds	LLANO	bridget.indb@gmail.com	321-720-7048	E40 4E0 0400	In house track loader, highly skilled excavation.	Yes	Yes
1271010214100 INTEGRATED ENVIRONMENT LLC	Vanessa Jones	AUSTIN	jimmy@ieinc.us	512-305-3884	512-450-3483	Water Supply and Irrigation Systems  Demolition, earthwork, concrete foundations, structural concrete, curb &	Yes	Yes
1204274008900 JON TUCKER CONSTRUCTION, LTD. 1464597027900 JQC LLC	ALLISON TUCKER Hugo Jimenez	BRYAN Friendswood	office@jontuckerconstruction.com hugo@jqcconstruction.com	979-589-3471 713-834-5324	979-589-1009	gutters, site concrete, concrete sawcutting Underground Utility, Concrete Paving	No No	Yes Yes
1844998583900 JR Compass LLC	Jesse Macias	El Paso	jrcompass.sa@gmail.com	210-782-0622		Heavy Highway Construction & Maintenance.	No	Yes
1817594750800 JROD concrete LLC	Martha Salas	San Antonio	marthas.jrodconcrete@gmail.com	210-649-8751	000-000-0000	Administrative Management and General Management Consulting Services	No	Yes
						Construction Services, Concrete Structures, Dirt Work, Sand Blasting and Painting, Underground Utilities, Bulkheads, Boat Ramps, Pier Building, Tank		
1742527948000 Jacquez Construction and Trucking LLC 1931447693800 K & M UNLIMITED, LLC	Billy Jacquez Karen Downey	Tomball FREEPORT	billy.jac@outlook.com k.m.unlimitedllc@gmail.com	832-526-8763 879-388-8894		Leak Repairs, Tank Building General Contracting Mechanical Construction & Maintenance	No Yes	Yes Yes
1882856106000 K Constructors LLC	Linda Kondziela	League City	lindak@k-constructors.com	800-464-0522			No	Yes
						My goal is to assist your entity in the procurement of products in a professional and effective manner. I do my best to go above and beyond to		
1993598560600 K3 SALES AND SERVICES LLC	Jaclyn Hernandez	PECOS	admin@k3salesandservices.com	432-940-4813		make sure each transaction is successful.  Ready-mix concrete manufacture, Heavy Civil/Dredging, Roofing, Building	Yes	Yes
1471519062600 KEE Concrete and Construction, Inc.	Kelley Eubanks	FORT WORTH	ke@designconstructbykee.com		682-559-2952	Renovation, Civil Engineering	No	Yes
1208072757600 KOCUREK LAND IMPROVEMENT, INC	Amanda Kocurek	BANQUETE	Amanda@KLlearthmovers.com	361-500-2663		Heavy construction. Utility line (i.e., sewer, water), construction; Water and Sewer Line and	Yes	Yes
1475227951400 L&E PIPELINE CONSTRUCTION LLC	Luz Maria Escamilla	SAN ANTONIO	lepipeline02@yahoo.com	210-789-4899	210-534-1631	Related Structures Construction; Land Subdivision General Contractor, Construction Management, Administration of	Yes	Yes
1071700000000 LANDMARK CONCULTING CROUD II O	NaChausa Cuayasa	MOZININEV		054 045 0050	000 040 0504	Contracts. Building Construction; Commercial and Institutional, Site Clean	NIa	Vaa
1371780283200 LANDMARK CONSULTING GROUP, LLC	NaShawn Guevara	MCKINNEY	sguevara@landmarkstructural.com	254-245-2358	888-318-8584	Up Pre /Post, Site Work, Structural Concrete Services We offer all concrete related jobs weather it be New foundations, sidewalks,	No ,	Yes
1820775416100 LOYOLA CONSTRUCTION, LLC	Jessica Loyola	NEW BRAUNFELS	loyolaconstructionllc@gmail.com	830-743-5336		curbs , parking lots. We also do repairs to buildings like roof repairs, floors, walls etc.	No	Yes
			,			Barriers and Enclosures, Construction; Field Offices and Sheds,		
LOZCON CONSTRUCTION BUSINESS						Construction Type; Fencing, Temporary Construction and Other Industrial or Safety Uses; Athletic Facility Construction; Building Construction,		
1844515466100 AND INVESTM	Steve Lopez	McAllen	stevetamacc@gmail.com	956-309-4709		Industrial, Warehouse, etc.; Building Construct Specialize in Elevator Modernization, Maintenance and Repair Services,	No	Yes
						Commodity Sales, Site Work, Utilities, Concrete, Steel Structures, Exterior		
1272034726400 M2 Federal Inc.	Michael Scheiern	San Marcos	info@m2federal.com	512-878-1050	512-878-1040	Coatings, Painting, Waterproofing, Floor coatings, Metal Buildings, Roofing, Parking Lots, Earthwork	No	Yes
						Engineering Consulting; Program/Project/ Construction Mgmt; Rehab & Improvement of Infrastructures/Engineering Services, General Management		
MADERO Engineers & Constructors, 1470957150000 L.L.C.	Frank Madero	Houston	frank@madero.net	281-610-0367		Consulting Services & Project Management/Repair of Metal and Concrete Structures/Coating/ FRP Design Calculations	No	Yes
1743003712100 MARS Industries, LLC	Alvino Rosales	Cedar Creek	arosales@marsindustries.us	512-629-1203	512-321-1199	Water and waste water and pumping services.	No	Yes
1881726341300 MBR CARGO EXPRESS LLC	PresidentLeopoldo R	Mission	MBRCARGO@GMAIL.COM	956-249-8089		Construction of Municipal Projects including Water/Wastewater Treatment	No	Yes
1205250740200 MELA CONTRACTING, INC. 1832491550500 MIDAS CONTRACTORS LLC	Mendoza Nelso Molina	RHOME LAREDO	paul@melacontracting.com nelso@midascontractors.com	940-389-5792 956-231-9142	972-347-5261	Facilities, Uilities, Pump Stations and Lift Stations.  General Construction	No Yes	Yes Yes
1997-191000000 LIIDUO OOMIINOIONO FEO		E IIILDU		200 201-3142		Addition, alteration and renovation, general contractors, industrial building	.00	169
1263344612000 MILCON Construction, LLC	Armando Aranda	San Antonio	rocky@milconco.com	726-202-3950	210-568-2772	(except warehouses); Construction management, commercial and institutional building; All Other Specialty Trade Contractors	No	Yes
1202249775900 MIMBELA CONTRACTORS, INC. 1522381883000 MIRADOR ENTERPRISES, INC.	MIMBELA, SR, JOHN JUAN Herman Rocha	El Paso EL PASO	Johnjr@MIMBELA.COM ydiaz@miradorenterprises.com	915-751-2761	915-757-3255	Concrete foundations, site work, including sidewalks, and driveways.  PROFESSIONAL SERVICES; LANDSCAPING; MINOR STRUCTURES.	No Yes	Yes Yes
1022001000000 PIHMDON LIVIENT NISES, INC.		EL I NOU	, and Lemma de l'onter prioco. CUIII	0±0-040-4111	010 001-1221	General Contractors specializing in remodeling and new construction.	100	162
						Scope of work includes any and all phases of construction including design/build, project management, quality control, and specific trade		
1742890583400 MLP Ventures Inc.	Liborio Perez	Von Ormy	mlp@att.net	210-623-8172	210-623-8168	construction (arch, mech, elect work).	No	Yes
						ENGINEERING SERVICES. TOPOGRAPHIC SURVEYING AND DRAFTING		
1455317100100 MunCor, LLC	Ramiro, III Munoz	Corpus Christi	ram@munozengrg.com	361-946-4848	361-265-0562	ENGINEERING SERVICES, TOPOGRAPHIC SURVEYING AND DRAFTING SERVICES	No	Yes

							Piers for light pole bases, monopoles, billboards, stadium lights, condominiums, work in the industrial and core industries. Our		
1205048743300	Munoz Foundation Drilling, Inc.	JACLYN SUSTAITA	WESLACO	JACKY@MUNOZDRILLING.COM	956-969-8257		services include drilled and belled piers, slurry shafts, concrete, rebar cages, cased shafts, elevator shafts, etc.	No	Yes
	Myers Concrete Construction, LP	Nicole Parker	Wimberley	charlene@myersconcrete.com		512-847-3831	Concrete/Asphalt	Yes	Yes
							Construction material, medical, dental supply, IT related items, office supply, rebar, pre-cast supplier, promotional, embroidery, silk screen. We		
1820633437900	NPPC CONSULTING LLC	Clinton Eastep	DALLAS	clint@nppc.biz	214-435-4194		also provide professional services in mediation, arbitration and investigations.	Yes	Yes
1900279558100	NUFENCE & WOOD, LLC	Kareem Evans	LITTLE ELM	info@nufence.com	469-767-3981		Services include construction, maintenance & repair of Concrete, Earthwork, Fencing, Patio Covers/Arbors & Utilities.	No	Yes
1300273330100	Not live a wood, les	Kareem Evans		intogridience.com	400 707 0001		OSS provides safety management consulting in the areas (1) OSHA 10/30	140	103
							hour Training and safety awareness i.e. Flagger, CPR, Development of written safety programs, conducting site safety audits, air monitoring and		
1465498237100	OCCUPATIONAL SAFETY SOLUTIONS	Bradford Holman	ELGIN	bholman@occupationalsafetysolutions.com	512-686-1381		sale of safety supplies.  Commercial and Institutional Building Construction. Construction of non-	Yes	Yes
	OPEN PRAIRIE PATRIOT ENTERPRISES	<b>.</b>	WEATHEREOR		- 40 000 000-		residential buildings, including new construction, additions, alterations,		.,
1991473071800	LLC	Enrique Costas	WEATHERFORD	partners@op2ellc.com	540-226-0605		maintenance, and repairs. Building Construction, Site Construction, Rehab, Concrete, Steel,	Yes	Yes
1270963759400	OnSite Contracting, LLC	Benny Ximenez	San Antonio	lois@onsite-contracting.com	210-472-2345		Renovations A design/build contractor operating primarily as a subcontractor	No	Yes
							specializing in geotechnical construction including: temporary earth retention systems, ground anchors, retaining walls, specialty foundations		
1465159003700	Oscar Orduno Inc	Oscar Orduno	GRAND PRAIRIE	ap@oscarordunoinc.com	972-717-3070		and shotcrete applications	No	Yes
1821828379600	PHOENIX GENERAL CONTRACTORS, LLC	Peter Regalado	EL PASO	office@phoenix-gc.com	915-202-4415		Contractor, general contractor, flooring, concrete, painting, construction, remodel, additions, dry wall, foundations.	Yes	Yes
							Company offering general construction services with a focus on concrete,		
1331135164000	PIATRA INC.	Mirela Glass	Austin	mglass@piatrainc.com	512-299-0404	512-371-7476	masonry, welding and structural metal structures and fencing projects.  Project Management Services & Business Support Services (Except	No	Yes
							Accounting Services and Auditing)/Energy Efficiency Inspections(Home)		
1800117812000	PMG PROJECT MANAGEMENT GROUP, LLC	Vladimir Naranjo	HOUSTON	vladimirnaranjo@pmgunited.com	281-802-0746	713-880-5186	(Home Rater Services)/Construction Mgmt. & Underground Utility Construction	No	Yes
1202900979700	PRECISION SITE SERVICES, LLC	Delaina M Lewis	HOUSTON	dlewis@precisionsiteservices.com	281-580-1432		Cast in Place Concrete General Contracting, ROW Public Works, Site Development, Project	No	Yes
1843115715700	PYRAMID CONSTRUCTION LLC	VARUN MONPARA PATEL	ROUND ROCK	VARUN@WELLCRAFTBUILDERS.COM	215-554-7834		Management	Yes	Yes
							Asphalt & concrete paving contractor, building pads, clearing & grubbing, moisture conditioning, lime stabilization. On parking lots, roadways, turning		
1263553779300	Pate Jones Paving	Sheila Jones	Kennedale	eddiejr@patejonespaving.com	817-561-5229	817-483-5233	lanes & shoulder work.  We provide general construction such as interior and exterior demolition,	No	Yes
1852463148000	Pro Construction Texas LLC	Brian Williams	Houston	txproconstruction1@gmail.com	832-272-9676		irrigation, drywall installation and repair, fencing, flooring, land clearing and grading	No	Yes
							Concrete paving (i.e., highway, road, street, public sidewalk), Curbs and		
	Pronto Sandblasting & Coating Inc. QLTY CONCRETE LLC	George Garcia	San Antonio Amarillo	pronto_accounting@satx.rr.com perlayosoy1@yahoo.com	806-236-6477		street gutters, highway, road and street, construction.	No No	Yes Yes
							Servicing Texas in Highway, Street, and Bridge Construction, Demolition, Excavation, Site Work, Underground Utilities, Reinforced Concrete Pipes,		
1742522182100	RED DIRT ROAD AND BRIDGE	Kristoffer Gonzalez	NEW BRAUNFELS	REDDIRTRBC@GMAIL.COM	830-326-6015	830-326-6015	Concrete, Paving, Traffic Lights, Trucking, Rigging. Garbage and Trash Removal.	Yes	Yes
1800345488300		OwnerJoel L Garcia		Joel@bcsaustin.com			Commercial Turn-key Concrete Structures Including Multi-Story, Schools, Banks, Retail Stores, Medical Facilities, Site Improvements		Yes
1000343400300	neriodino, ino.	OwnerJoet L Galcia	Mustang Ridge	Joet@bcsaustiff.com	312-434-9090		Roads Transportation Group provides hauling services to the construction	No	163
							industry, supplying sand, gravel, aggregate, and offering debris and storm removal capabilities. We also provide OTR, regional, and local logistics,		
	ROADS TRANSPORTATION GROUP LLC RUCOBA & MAYA CONSTRUCTION, LLC	LaQuietin White Rodolfo Rucoba	CAMERON KYLE	info@gortglogistics.com florencio@rmconstructiongroup.com	936-577-1573 832-867-6673		including courier services.  Special Trade Construction	Yes No	Yes Yes
				- ,			Job Order Contracting, JOC, General Contracting, Construction		
407000050000	DWAR CONSTRUCTION INC		ALIOTINI	Did o	540 045 0005		Management, Government Contracting, State Contracting, School Districts,	V	V
	RYMAR CONSTRUCTION, INC. RYMARH CORPORATION	Maria Hobbs Elda Hernandez	AUSTIN LEANDER	Bids@rymarconstruction.com rymarhcorporation@gmail.com	512-615-6095 512-998-5877		Universities, Medical, Federal, Veterans Administration, IDIQ Contracting Construction General Contractor Construction Management	Yes Yes	Yes Yes
1274394768600	SOLID CONSTRUCTION SOLUTIONS LIMITED LIA	Agustin V. Gomez	Iola	agustin@solidconstructionsolutions.com	281-864-9151		Commercial and Institutional building renovation and expansions. Interior finishes, concrete pour, and roofing for metal and flat roof membranes.	No	Yes
							Construction management services, general management consulting, cost		
1205476566900	SPIRE CONSULTING GROUP, LLC	Anthony Conzolos	AUSTIN	acrtifications @eniroog com	E12 627 004E		estimating, and legal deposition services. Financial Management Services, Administrative Consulting, Administrative Support, Consulting Service	Yes	Yes
	STRAIGHT LINE SAWING & SEALING,	Anthony Gonzales		certifications@spirecg.com			pavement sawing and sealing, concrete construction, concrete repairs and		
1412095040800 1883130795600	INC. Salgueros Construction LLC	Eric Johnson	GRAND PRAIRIE Sulphur Springs	ejohnson@slsstexas.com jandsonsconstruction22@outlook.com	972-590-8922 951-567-6442	972-590-8924	maintenance	No No	Yes Yes
							Joint Sealing Compound, Sewer and Drain Pipes; Fencing, Adobe, Cinderblock and Sand; Fencing, Concrete or Rock; Fencing, Chain Link,		
1471200640700	Saw Diamond Blades of Steel, LLC	Oshunti Foley	Desoto	info@sdbofsteel.com	460 E40 4104		Including Fabric, Gates, Panels, Posts and Fittings; Fencing, Electrified; Fencing, Wrought Iron, Including Components; F	No	Yes
1471399048700	Saw Diamond Blades of Steet, LLC	Oshunu Foley	Desoto	into@suborsteet.com	409-340-4104		Solver Construction Latina owned detail oriented 3 years experience in	INU	163
							demolition concrete remodeling milling asphalt machine rental OSHA certified Proficient in flat work retaining walls milling Experienced operators		
	Solver Construction, LLC South Texas Soil Services LLC.	Dolores Novak Monica Lappe	San Antonio Corpus Christi	solverconstruction@gmail.com monica@southtexassoilservices.com	210-931-8300 361-947-1120		multiple teams for diverse projects. Site work, commercial concrete	No No	Yes Yes
	Southern Post Construction, L.L.C. Steven R. Hill Construction Co., Inc.	Amber Mear Steven Hill	McAllen Houston	info@spcrgv.com Steven@SRHillConstruction.com			Building Construction CONCRETE SUBCONTRACTOR, EARTHWORK, DEMOLITION	No No	Yes Yes
					. 22 000 0001		SITE CIVIL CONSTRUCTION - REINFORCED CONCRETE PAVEMENT, CURB		.03
	TAO Industries Inc dba HAWK Construction	Jorge Ojeda	El Paso	JOJEDA@HAWKTX.COM	915-526-9116	915-288-2072	AND GUTTER, SIDEWALKS, DRIVEWAYS, ADA RAMPS, STAMPED COLORED CONCRETE, INLETS, MANHOLES, SLABS	Yes	Yes
1824979867100	TEXAS DEWATERING, LLC	Carl Fromen	HOUSTON	info@texasdewatering.com	936-246-3016		Repair and Rehabilitation of Bayous and Canals, Restoration of Dredging Placement Areas	Yes	Yes
1921814372500	TEXAS PATRIOT CONTRACTING LLC	Nicholas Lesko	ROUND ROCK	txpatcont@gmail.com	737-226-8825		General Construction, sitework, demolition, concrete, carpentry, drywall, painting, landscaping services	Yes	Yes
- 1 - 200		<u>-</u>		3	- 320				
	THR Enterprises, Inc.	Samuel Eaton	Houston	pgonz@jnegreenteam.com	832-279-9856		Construction Management, Waste Management Services, Business Consulting, and Property Management/Street Sweeping and Graffiti Removal		Yes
	TREG Erosion Control Specialists, LLC Thomas 11 Development LLC	Tiffany Rawls JABBAR THOMAS	Fort Worth Dallas	tsrawls@live.com Jabgconstruction@engineer.com	817-592-6280 469-781-7232		Earth Retention Contractor Building Construction, (Not Otherwise Classified)	No No	Yes Yes
							Concrete structures such as cast-in-place wall, flatwork, concrete paving, sidewalks, cast in place box culverts, headwalls, inlets, curb and gutter,		
1474885855300	Urban Infraconstruction, LLC	Anup Tamrakar	Irving	anup@urbaniconstruct.com	817-616-5544	000-000-0000	bridges and building foundations	No	Yes
		<b>-</b> :					Heavy construction other than building construction and a special kind of trade construction. Selective demolition, earthwork, storm drain,		
	Vertex Contractors, LLC Veteran Brothers Roofing & Restoration	Erika R Ruiz Cameron Schronk	EL PASO Weatherford	erruiz@vertexcontractors.net veteranbrothersroofing@gmail.com	915-591-6170 817-875-9834	915-591-6199	underground utilities, site concrete and building concrete.	No No	Yes Yes
1861335806000	W&B Logistics, LLC	Rodrick Boykin	Houston	rboykin98@gmail.com	281-615-6030		Concrete Paving Interior & Exterior Renovations, Concrete Construction, and Underground	No	Yes
	W. A. Robbins Construction Co., Inc.	Wendell A. Robbins III	Houston SNYDER	wendell3@warobbinsconstruction.com	713-644-5823 325-234-8991	713-644-5422	Utilities (cabling & fiber optics)	No Ves	Yes
	WALL CONCRETE COMPANY, LLC	Cody Wall		brittany@wallcotx.com			Concrete, dirt work, metal building, fencing Furnish & Install Reinforcing Steel Furnish & Install Post Tension Systems	Yes	Yes
	WEST TEXAS REBAR PLACERS, INC. ZAMCO DIRECTIONAL DRILLING, LLC.	Marco Hernandez Josue zamarron	DALLAS HOUSTON	westtexasrebarplacers@yahoo.com josue@zam-construction.com	214-221-1333 832-306-0400		For Bridges, Highway Paving, Building, Water Treatment Plants. etc. Underground utilities Storm Sewer Duct bank	No No	Yes Yes
							Earthwork; Paving; Utility line construction, Water & Sewer line related structure and construction, Highway, Street, and Industrial building		
1571241153500	ZTEX CONSTRUCTION, INC.	Joaquin Royo	EL PASO	AR@ZTEXCONSTRUCTION.COM	915-591-6900		constructionn, Concrete	Yes	Yes

### Results for HUBs for 913-62: Construction, Concrete, Pour-In-Place, Form, Place, Finish

Vendor ID	Company Name	Contact Person	City	Email	Phone	Fax	Business Description	CMBL Status	HUB Status
							1st Construction Trades provides general contracting, construction management, and trade services for public sector projects, specializing in		
1333645360300	1ST CONSTRUCTION TRADES, LLC	Mike Jones	AUSTIN	cs@1stconstructiontrades.com	877-731-4135		renovation, new construction, and facility upgrades for government and institutional clients.	Yes	Yes
	,						Specialize in finish outs, steel fabrication, and remodeling work- including		
1824136732700	8A BUILDERS LLC	ARNOLDO OCHOA	PENITAS	tx8abuilders@hotmail.com	956-627-1327		but not limited to metal studs, paint, drywall, tape and float, ceiling tile, etc.	No	Yes
							General contracting services. Also provide the following trade services: drywall, framing, ceiling, painting, flooring, specialties, carpentry, Division 9		
1842115429700	9 ETHER GLOBAL SERVICES, LLC	Ariel Mitchell	HOUSTON	9etherglobal@gmail.com	832-236-7497		& 10, etc.	No	Yes
							Parking lot marking and line painting; All Other Specialty Trade Contractors; Parking lot paving and sealing; Janitorial Services; Landscaping Services;		
1593827267900	ACE CO CONSTRUCTION, LLC	Eric Gebhart	San Antonio	bettydrennan@acecosa.com	210-494-2338	210-494-2338	Parking lot cleaning (e.g., power sweeping, washing) services  Asphalt paving (i.e., highway, road, street, public sidewalk); Concrete paving	Yes	Yes
							(i.e., highway, road, street, public sidewalk); Poured Concrete Foundation	3	
1821847535000	AEX Construction, LLC	Mario Alonso	San Antonio	mario@aexconstruction.com	210-415-1444	210-637-6454	and Structure Contractors; Concrete breaking and cutting for demolition; Demolition contractor; Foun	No	Yes
							Administration of Contracts: Summary of Work, Quality Control, Project Closeout, etc.; Airport Facility Construction; Airport Facility Maintenance		
17/289922/600	AJ COMMERCIAL SERVICES, INC.	Rafalita Avalos	SAN ANTONIO	ravalos@ajcommserv.com	210-658-6113	210-653-6119	and Repair; Athletic Facility Construction; Athletic Facility Maintenance and Repair; Building Construction	Yes	Yes
						210 000 0110	General Contracting, Maintenance Commercial/Residential, New		
1872687474800	ALAS LLC	Raul Alatorre	DEL RIO	alas.llc@yahoo.com	830-765-7285		Construction, General Services Offering extensive construction equipment (excavators, cranes, bulldozers),	Yes	Yes
							advanced IT solutions (computers, routers, software), and a range of medical equipment and supplies (scanners, surgical tools) for all		
1842948224500	ALCYON GLOBAL LLC	Contact Person	ARLINGTON	sales@alcyonglobal.com	940-782-3080		professional needs. maintain vacant properties, fencing, commercial & residential cleaning,	Yes	Yes
1000015170000	ALL ADOADD CONTRACTORS	Chanta Kallay	DOCUADON	ah antakalla vO allah asardasa tura atawa asar	000 070 0001		demolition, concrete and dirt work, power washing and perform preventative		Voc
	ALL ABOARD CONTRACTORS AMERICHOICECONSTRUCTION LLC	Shante Kelley PATRICIA FAVELLA	ROSHARON EL PASO	shantekelley@allaboardcontractors.com americhoiceconstruction@gmail.com	832-272-0861 915-317-5152	915-207-2009	maintenance Building Construction, General, heavy and trades.	No Yes	Yes Yes
							Construction management, commercial and institutional building; Strategic		
	AR6 Construction & Engineering, LLC ARS CONSTRUCTION LLC	Candace Anness Jesus Prieto	New Braunfels SOUTH HOUSTON	cmanness@ar6ce.com Info@arsconstruct.com	972-333-5709 832-782-7924		planning consulting services; Human Resources Consulting Services Concrete, Asphalt, and Utility Line Services	Yes No	Yes Yes
	AXE Industrial, LLC	70000 1 11000	Lakeway	karenowens.axe@outlook.com	512-970-4146			No	Yes
							we are a general contractor in building also roads and bridges.Lawn maintenance and Janitorial Cleaning, striping paving, painting		
1462061957800	All Materials Construction LLC	Lakeisha Brown	New Braunfels	allmaterialsconstruction@gmail.com	830-515-6623	830-302-7082	fencing,concrete,roofing,floors Poured Concrete Foundation and Structure Contractors, Plumbing, Heating,	No	Yes
1050632857300 1853837206300	Alonso Excavation & Construction Co., In Alpha NTX. Inc.	justin hayes Robert Hope	San Antonio Lewisville	info@alonsoserviceco.com ROB@ALPHANTX.COM	210-637-5287 469-464-9505	210-637-6454	and Air-Conditioning Contractors and Excavation contractors.	No No	Yes Yes
		Peter Antwi	Richmond	_	832-339-7603		General infrastructure company. Industrial Development. Energy	No	Yes
1031912371900	Antwi Industries, LLC	retel Alltwi	Nicillioliu	antwi.industries@gmail.com	032-339-7003		Development GENERAL CONTRACTOR - REMODEL RESIDENTIAL & COMMERCIAL,	NO	res
1542074052200	Armor Construction Co. Inc.	Hector LOYA	EL PASO	hector@armorconstruction.com	915-478-7744		FRAMING, DRYWALL, RENOVATIONS, ROOFING, ADDITIONS, PLUMBING, DEMOLITION, WELDING, CONCRETE, PAINTING, ETC.	No	Yes
							To provide concrete, utility, sidewalk and heavy highway construction services. Firm also provide general construction and residential remodeling		
1262840040500	Austin Constructors, LLC	Marcos Medrano	Austin	jenny@austinconstructors.com	512-386-8690	512-386-8695	scopes.  Civil Construction. Subdivision Development. Road, Sewer and Drainage	No	Yes
	B2Z Builders, LLC.	Marie Bustamante	Mission	marie@b2zeng.com	956-585-3773		Improvements.	No	Yes
1883708314800		Brandi Smith	MAGNOLIA	bsmith@blsserv.com	281-831-9826		Fill Material, Land Clearing, Demolition, and Site Services  General construction. Project management. Construction management.	No	Yes
	Bedrock International Group LLC Bueno Pro Services, LLC	Aneela Qamar M. Dylan Bueno	Houston NEW BRAUNFELS	Info@bedrockgroupllc.com dylan@buenops.com	713-894-2703 830-214-6487		Design-Build. Tenant Improvement. Remodel. Renovation.  Concrete paving (i.e., highway, road, street, public sidewalk)	Yes No	Yes Yes
							Our expertise spans every aspect of construction, from pre-construction planning and design to ground-up builds, site work, and complete utility		
1000000717000	Durd 9 Access Coneral Contractors	Magan Dia	AMARILLO	magan Ohurdga aam	000 504 0020		infrastructure. Specializing in commercial construction, modular, industrial,		Voc
	Burd & Assoc. General Contractors	Megan Dia	AMARILLO	megan@burdgc.com	806-504-0030		municipal, and more. SUB-CONTRACTOR, METAL STUID FRAMING, DRYWALL ACOUSTICAL	Yes	Yes
	CAL-TEX Interiors Incorporated CALVO CONSTRUCTION, INC.	Jaime Flores Juan CALVO	San Antonio GRAPEVINE	yolanda@caltexinteriors.com jcalvo@calvoconstruction.com	210-734-9480 817-394-3912		CEILINGS, FRP, INSULATION, FRP, ROUGH CARPENTRY. Underground Utilities Construction	No No	Yes Yes
							Heavy civil construction, turn key, earthwork, and utility infrastructure.  Other services include water, storm sewer, sewer, paving, subdivision,		
	CMD ENDEAVORS, INC. COASTAL BEND PROPERTY SOLUTIONS	Chris Dietrich	EL PASO	chris@cmdei.com	915-581-5900	915-975-8352	ponding and utilities maintenance.  General Construction; Road maintenance; Solid Waste disposal/Dumpster	No	Yes
1872559384400	LLC	RYAN PALACIOS	CORPUS CHRISTI	coastalbenddumpsters@gmail.com	361-356-7444		rental	No	Yes
1861328327600	CONFORMANCE LLC	MIRZA FARJAD BAIG	RICHARDSON	Farjadbaig@gmail.com	214-430-8492		Engineering Consultant and Contractor Construction General Contractor; project management, concrete, masonry,	No	Yes
1474614863500	CORZA CONSTRUCTION LLC	Juan Carlos Garza	Austin	juancarlos@corzaconstruction.com	830-703-6846	800-703-6846	landscaping, carpentry, rest areas, site prep & removal pipeline construction, pipeline maintenance, heavy road construction,	Yes	Yes
1465601106200	CRB EPIC ENERGY SERVICES, LLC	Rebecca Bosworth	ODEM	rbosworth@epicpipeline.com	361-222-1226	361-792-0211	facility pads, culverts, facilities, sidewalks, curbs, driveways  Specializing in concrete turnkey packages, concrete form work, concrete	Yes	Yes
1961001060000	CVM CONSTRUCTION SERVICES, LLC	Carrol Van Meter	WILLIS	CVM.constructionservices13@aol.com	936-890-2060		placement, installation of reinforcing steel, installation of wire mesh sheets, installation of P/T port tension and installation of barrier cable.	No	Yes
1001331300000	CVIT GONSTHOOTION SERVICES, EEC	Carrot van Meter	WILLIO	CVII.constructionscrvices15@aot.com	330-030-2000		CONCRETE AND METAL PRODUCTS, CULVERTS, PILINGS, SEPTIC TANKS,	140	103
							ACCESSORIES AND SUPPLIES; Concrete, Repair, Rapid Setting; Concrete Raising and Undersealing Services; Masonry, Concrete, and Stucco		
1834187758900	Capital Services Group, LLC	Clayton Smith	Kingwood	clayton@csgconcrete.com	713-314-7049		Maintenance, Finishing, and Repair Services Including Insid Provide infrastructure & facility end-to-end development & retrofit of low	No	Yes
							emission & clean energy systems, heavy construction, oil & gas capital improvements, & identification of investments for greenfield energy		
1850687536000	Carbon Asset Developer Associates LLC	Gary Clyne	Harlington	gary@cadaenergy.com	956-601-0016		projects. We place carbon equity to	Yes	Yes
							Century Concrete Partners specializes in foundation services, including, drill		
	Century Concrete Partners, Inc. Coastal Consulting, Inc.	Candis Mixon Robbie Garcia	ALVIN Corpus Christi	candis.ccp@gmail.com robbie@coastalconcretetx.com			shaft foundations, foundation augmentation, helical anchors. Concrete Services	Yes No	Yes Yes
							Construction, Vertical, Concrete, Pour-In-Place, Form, Place, Finish; Construction, Concrete, Pour-In-Place, Form, Place, Finish; Maintenance		
1863990903700	Crest Concrete, LLC	Eduardo Delira	Dallas	Sales@TheCrestConcrete.com	214-864-5232		and Repair, Highway and Roads, Including Removal of Asphalt, Concrete, Bitumens, etc.; Refinishing and Resurfaci	No	Yes
100000000000000000000000000000000000000	Crost Comorcio, EEC	Ladardo Bottia	Dattas	Cataste me or este of forter.	214 004 0202		Certified Description: Construction Services: civil site work, concrete, site	110	100
							utilities, firemains, watermains, duct banks, storm sewers, sanitary sewers, earthwork, grading, stabilization via 3d model, GPS. Business Capabilities:		
1453960586600	Cue Construction Services, LLC	Cynthia Dillard	Cleveland	cdillard@cueconstructionservices.com	281-495-8257	281-758-0904	Basins, Catch, Includin Installation/maintenance and repair of underground utilities (sewer, water,	No	Yes
1842902256100	DAISY UTILITIES LLC	Daisy Guamancela	ALLEN	daisy@daisyutilities.com	469-210-7100	972-372-0631	and storm drain).  We provide whole sale and retail good and services. We also provide logistic	Yes	Yes
1001700744500	DAMYSUS ENTERPRISES, LLC	Michael Okechukwu	AUSTIN	Michael@damysusenterprises.com	281-248-7549		solutions and specialized goods and services in Healthcare, Dental, Defense and Communications.		Yes
	DEVPRO COMMERCIAL CONTRACTORS,					070.57		No	
1850633111700	INC	jeffrey dobbins	Dallas	Contact@devprocommercialcontractors.com	8//-388-7761	9/2-854-6731	Building construction.  Hardwood Flooring; Flooring, Temporary Portable, Athletic Facility; Building	No	Yes
	DGS GENERAL CONSTRUCTION GROUP,						Construction, Non-Residential, Office Bldg., etc.; Building Construction, Residential, Apartments, etc.; Building Construction, Commercial and		
1812674502700	·	MELISSA SALAZAR	CORPUS CHRISTI	MELISSA@DGSCONSTRUCTIONGROUP.COM	361-742-0142		Institutional; Building Constructi Guardrail installation and repair, underground construction, directional	Yes	Yes
							boring, water well drilling, road and driveway building, backhoe and dozer		
1824288646500	DMA CONTRACTORS INC.	Donna Allphin	PLANTERSVILLE	dallphin@sbcglobal.net	936-894-3533	936-894-2636	work, mowing, all farm related construction, and concrete work, catering events	No	Yes

1921001449400	Dorsett Contracting, LLC	Brandy Dorsett	Buda	accounting@dorsettcontracting.com	512-395-5003		Civil Construction, Excavation, Site Work, Concrete, Underground Utilities	No	Yes
1464469415100	Dynamic Base Construction, LLC	Francisco Vazquez	Burleson	f.vazquez@tsc.build	817-303-3484	817-394-2470	Sports field and supportive athletic structures, natural grass, synthetic and artificial surfaces	Yes	Yes
1451631378100	E & E CONSTRUCTION CO.	eric carr	HUMBLE	escarr1@yahoo.com	832-329-8064	281-318-7739	E&E is a comprehensive construction and drilling company with the ability to complete all structural, utility and underground projects  E Contractors is an experienced general contractor that assists municipal, institutional and commercial clients with ground up and renovation	Yes	Yes
1452741910600	E CONTRACTORS USA, LLC	Irfan Abji	SUGAR LAND	iabji@econtractors.com	713-493-2500	713-493-2501	projects. E Contractors specializes in public sector JOC procurement for public sector clients.  construction management, general contracting with in-house self perform;	Yes	Yes
1273993618000	EJ Smith Construction Company, LLC	Tia Statam	DESOTO	tstatam@ejsmithind.com	469-206-7733		concrete capabilities for commercial buildings and other commercial	Yes	Yes
	ELOY LOPEZ CONCRETE INC	ELOY LOPEZ	DONNA	el52237@aol.com		956-464-9954	PROVIDE CONCRETE FOUNDATIONS Estructura, LLS is a landscape construction company dedicated to transforming residential and commercial spaces in the greater Houston	No	Yes
1844352549000	ESTRUCTURA, LLC	Carmelo Orellana	FRIENDSWOOD	carmelo@estructurallc.com	832-256-7864		area. Specializing in landscape design, hardscape installation, irrigation solutions, and soil-plant remediation.	Yes	Yes
	Elias Concrete Construction LLC		El Paso	eliasccllc@gmail.com	915-234-6819		FEC Construction LLC is a small family owned business which works with	No	Yes
1465188739100	FEC CONSTRUCTION LLC	Erasmo Cantu	EAGLE PASS	erasmocantu6055@gmail.com	361-688-9773		customers to provide service to construct residential and commercial projects as well as remodeling	No	Yes
1922785859400	FITZ ASSOCIATES, LLC	Darla Lowden	BUDA	darla@fitzassoc.com	281-904-9280		Woman Owned, General Contractor, Engineering, Job Order Contracting, Design Build, ADA Compliance	Yes	Yes
1834676727200	FULCRUM CONTRACTING GROUP LLC	ALEJANDRA JARAMILLO	EL PASO	projectmanager@fulcrumcontracting.net	915-892-9937		Concrete, Rockwall, Earthwork Ground-up/renovation commercial general contractor located in Fort Worth. Providing clients with pre-construction services, construction management,	Yes	Yes
	Falcon Construction Services Fuentes Unlimited, LLC	Jeffrey King Eddie Fuentes	Fort Worth Bushland	Jeffrey@FalconConSvcs.com eddie@fuentesunlimited.com	817-901-5849 806-576-2389		and building services.	No No	Yes Yes
	G2 Commercial Construction LLC	Eddie Fuerites	Granbury	G2Commercial22@gmail.com	940-445-7528			No	Yes
							General Contractor / Certified Construction Manager (CCM) who primarily works with land management and historical government agencies in all		
1270296441700	G2 Contractors, LLC	Heather McGlasson	Mason	heather@g2contractors.com	817-739-6565		Regions within the State of Texas. Performs any type and size of project in Texas.	No	Yes
							Concrete contractor providing flatwork, foundations, poured walls, retaining	[	
	GAC Solutions Inc	Gabriel Arce	Del Valle	gabriel@gacsolutionsinc.com	512-656-0609		walls, and site prep. Serving residential, commercial, and municipal clients with reliable, high-quality concrete construction services.	Yes	Yes
1853479887300	GRANCHELLI CIVIL CONSTRUCTION, LLC	James Granchelli	MCALLEN	jim@granchelliconstruction.com	956-928-1122	956-928-0322	Heavy civil, earthwork, utilities, concrete structures, roads, streets, bridges	Yes	Yes
							Construction Management for Nonresidential Building Construction, Commercial and Institutional Building Which Includes Poured Concrete		
1883190261600	Gayle & Roberson Construction, LLC	Relounda Roberson	Houston	Reloundaroberson@grconst.com	832-786-1817		Foundation and Structure, Drywall, Flooring, and Painting Demolition, Drywall & Insulation Installation, Door, Windows, & Cabinet	No	Yes
1464815031700	Globalize American Safety, LLC	Margaret Johnson	Richmond	GlobalizeAmerican@gmail.com	713-301-4336		Installation, Finishing Work, Flooring, & Framing/Hauling/Debris Removal via Pickup Truck & Janitorial Services	No	Yes
							Construction, Sidewalk and Driveway, Including Pedestrian and Handicap		
1742899639500	H.R. MARC COMPANY, INC.	Misti Killingsworth	нитто	kaleb@hrmarc.com	512-846-2701	512-846-2742	Ramps; Construction, Concrete, Pour-In-Place, Form, Place, Finish Huma Construction and Procurement LLC provides construction management, general contracting, and procurement services, focusing on	Yes	Yes
	HUMA CONSTRUCTION AND PROCUREMENT LLC	Huma Ahmad Abadi	DRIFTWOOD	ahmadabadihuma@gmail.com	214-664-6549		project oversight, material sourcing, and sustainable building practices for public and private sector projects.	Yes	Yes
1274558570800	HY END INC	ROBERT NEALEY	MESQUITE	robert@hyendpumptruck.com	214-854-5164		We provide concrete mixer trucks for paving.  Custom concrete and metal design and construction, general contracting.	Yes	Yes
1861407378300	IN DESIGN BUILD, LLC	Bridget C Reynolds	LLANO	bridget.indb@gmail.com	321-720-7048		Foundations, driveways, retaining walls, sculptural concrete, ICF, welding. In house track loader, highly skilled excavation.	Yes	Yes
	INTEGRATED ENVIRONMENT LLC	Vanessa Jones	AUSTIN	jimmy@ieinc.us		512-450-3483	Water Supply and Irrigation Systems Independence Heights Construction provides end-to-end construction	Yes	Yes
							independence ricignia construction provides end to end construction		
	Independence Heights Construction &	Drandan Varhraugh	Hauatan	h i verbreugh1F@gmeil eem	201 007 2071		services from remodeling/renovation to full construction of residential and	No	Voo
1862961903400	Prop	Brandon Yarbrough	Houston	b.j.yarbrough15@gmail.com	281-687-3871		commercial buildings.  Heavy Civil/Highway construction subcontractor to General Contractors.	No	Yes
1862961903400		Brandon Yarbrough  Lauren LeCompte	Houston HOUSTON	b.j.yarbrough15@gmail.com lauren@jbpinnacle.com	281-687-3871 903-754-4069		commercial buildings.  Heavy Civil/Highway construction subcontractor to General Contractors.  Areas of specialty include concrete flatwork and barrier rail.  Residential construction, single-family, general contractors, Building, residential, addition, alteration and renovation, Addition, alteration and	No Yes	Yes Yes
1862961903400 1812083319100	Prop						commercial buildings.  Heavy Civil/Highway construction subcontractor to General Contractors.  Areas of specialty include concrete flatwork and barrier rail.  Residential construction, single-family, general contractors, Building, residential, addition, alteration and renovation, Addition, alteration and renovation, commercial and institutional building, Molding or trim, wood or plastic, installation.  We perform many waterline underground utilities, concrete paving and		
1862961903400 1812083319100 1651262672800	Prop  J B PINNACLE GROUP, LLC	Lauren LeCompte	HOUSTON	lauren@jbpinnacle.com	903-754-4069		commercial buildings.  Heavy Civil/Highway construction subcontractor to General Contractors.  Areas of specialty include concrete flatwork and barrier rail.  Residential construction, single-family, general contractors, Building, residential, addition, alteration and renovation, Addition, alteration and renovation, commercial and institutional building, Molding or trim, wood or plastic, installation.	Yes	Yes
1862961903400 1812083319100 1651262672800 1383808023500	Prop  J B PINNACLE GROUP, LLC  J. L. Bass Enterprise, LLC	Lauren LeCompte  Delia Gutierrez	HOUSTON San Antonio	lauren@jbpinnacle.com admin@jlbassconstruction.com	903-754-4069		commercial buildings.  Heavy Civil/Highway construction subcontractor to General Contractors.  Areas of specialty include concrete flatwork and barrier rail.  Residential construction, single-family, general contractors, Building, residential, addition, alteration and renovation, Addition, alteration and renovation, commercial and institutional building, Molding or trim, wood or plastic, installation.  We perform many waterline underground utilities, concrete paving and repair, sanitary and storm sewer new and existing, excavation and earth work, drainage and erosion control	Yes	Yes Yes
1862961903400 1812083319100 1651262672800 1383808023500	Prop  J B PINNACLE GROUP, LLC  J. L. Bass Enterprise, LLC  J. RIVAS CONSTRUCTION LLC  JC BUILDING SOLUTIONS, LLC	Lauren LeCompte  Delia Gutierrez  Jorge A. Rivas	HOUSTON  San Antonio  Houston	lauren@jbpinnacle.com admin@jlbassconstruction.com j.rivasconst@yahoo.com	903-754-4069 210-910-7574 346-401-7105		commercial buildings.  Heavy Civil/Highway construction subcontractor to General Contractors.  Areas of specialty include concrete flatwork and barrier rail.  Residential construction, single-family, general contractors, Building, residential, addition, alteration and renovation, Addition, alteration and renovation, commercial and institutional building, Molding or trim, wood or plastic, installation.  We perform many waterline underground utilities, concrete paving and repair, sanitary and storm sewer new and existing, excavation and earth work, drainage and erosion control  JCBS is a full residential and commercial remodeling company. We provide all services from mechanical, electrical, plumbing, flooring, framing,	Yes No No	Yes Yes
1862961903400 1812083319100 1651262672800 1383808023500 1842420704300 1844998583900	Prop  J B PINNACLE GROUP, LLC  J. L. Bass Enterprise, LLC  J. RIVAS CONSTRUCTION LLC  JC BUILDING SOLUTIONS, LLC	Lauren LeCompte  Delia Gutierrez  Jorge A. Rivas  Christy Crowson Jesse Macias	HOUSTON  San Antonio  Houston  LUBBOCK	lauren@jbpinnacle.com admin@jlbassconstruction.com j.rivasconst@yahoo.com christycrowson@jcbuildingsolutions.net	903-754-4069 210-910-7574 346-401-7105 806-928-2930		commercial buildings.  Heavy Civil/Highway construction subcontractor to General Contractors.  Areas of specialty include concrete flatwork and barrier rail.  Residential construction, single-family, general contractors, Building, residential, addition, alteration and renovation, Addition, alteration and renovation, commercial and institutional building, Molding or trim, wood or plastic, installation.  We perform many waterline underground utilities, concrete paving and repair, sanitary and storm sewer new and existing, excavation and earth work, drainage and erosion control  JCBS is a full residential and commercial remodeling company. We provide all services from mechanical, electrical, plumbing, flooring, framing, drywall, doors and paint.  Heavy Highway Construction & Maintenance.  Temporary and permanent erosion control and concrete flatwork including riprap, sidewalk, ramps, and retaining walls.  Construction Services, Concrete Structures, Dirt Work, Sand Blasting and	Yes No No Yes	Yes Yes Yes
1862961903400 1812083319100 1651262672800 1383808023500 1842420704300 1842420704300 184098583900 1830865670300	Prop  J B PINNACLE GROUP, LLC  J. L. Bass Enterprise, LLC  J. RIVAS CONSTRUCTION LLC  JC BUILDING SOLUTIONS, LLC  JR Compass LLC	Lauren LeCompte  Delia Gutierrez  Jorge A. Rivas  Christy Crowson Jesse Macias	HOUSTON  San Antonio  Houston  LUBBOCK El Paso	lauren@jbpinnacle.com  admin@jlbassconstruction.com  j.rivasconst@yahoo.com  christycrowson@jcbuildingsolutions.net jrcompass.sa@gmail.com	903-754-4069 210-910-7574 346-401-7105 806-928-2930 210-782-0622		commercial buildings.  Heavy Civil/Highway construction subcontractor to General Contractors.  Areas of specialty include concrete flatwork and barrier rail.  Residential construction, single-family, general contractors, Building, residential, addition, alteration and renovation, Addition, alteration and renovation, commercial and institutional building, Molding or trim, wood or plastic, installation.  We perform many waterline underground utilities, concrete paving and repair, sanitary and storm sewer new and existing, excavation and earth work, drainage and erosion control  JCBS is a full residential and commercial remodeling company. We provide all services from mechanical, electrical, plumbing, flooring, framing, drywall, doors and paint.  Heavy Highway Construction & Maintenance.  Temporary and permanent erosion control and concrete flatwork including riprap, sidewalk, ramps, and retaining walls.	Yes No No Yes No	Yes Yes Yes Yes
1862961903400 1812083319100 1651262672800 1383808023500 1842420704300 1844998583900 1830865670300 1742527948000 1931447693800	Prop  J B PINNACLE GROUP, LLC  J. L. Bass Enterprise, LLC  J. RIVAS CONSTRUCTION LLC  JC BUILDING SOLUTIONS, LLC  JR Compass LLC  JVH4 Services, LLC dba Total Site Servic	Lauren LeCompte  Delia Gutierrez  Jorge A. Rivas  Christy Crowson Jesse Macias  Virginia Henry	HOUSTON  San Antonio  Houston  LUBBOCK El Paso  Wolfforth	lauren@jbpinnacle.com  admin@jlbassconstruction.com  j.rivasconst@yahoo.com  christycrowson@jcbuildingsolutions.net jrcompass.sa@gmail.com  virginia@tx-tss.com	903-754-4069 210-910-7574 346-401-7105 806-928-2930 210-782-0622 682-267-1198		commercial buildings.  Heavy Civil/Highway construction subcontractor to General Contractors.  Areas of specialty include concrete flatwork and barrier rail.  Residential construction, single-family, general contractors, Building, residential, addition, alteration and renovation, Addition, alteration and renovation, commercial and institutional building, Molding or trim, wood or plastic, installation.  We perform many waterline underground utilities, concrete paving and repair, sanitary and storm sewer new and existing, excavation and earth work, drainage and erosion control  JCBS is a full residential and commercial remodeling company. We provide all services from mechanical, electrical, plumbing, flooring, framing, drywall, doors and paint.  Heavy Highway Construction & Maintenance.  Temporary and permanent erosion control and concrete flatwork including riprap, sidewalk, ramps, and retaining walls.  Construction Services, Concrete Structures, Dirt Work, Sand Blasting and Painting, Underground Utilities, Bulkheads, Boat Ramps, Pier Building, Tank	Yes No No Yes No No	Yes Yes Yes Yes Yes
1862961903400 1812083319100 1651262672800 1383808023500 1842420704300 1844998583900 1830865670300 1742527948000 1931447693800	Prop  J B PINNACLE GROUP, LLC  J. L. Bass Enterprise, LLC  J. RIVAS CONSTRUCTION LLC  JC BUILDING SOLUTIONS, LLC JR Compass LLC  JVH4 Services, LLC dba Total Site Servic  Jacquez Construction and Trucking LLC K & M UNLIMITED, LLC	Lauren LeCompte  Delia Gutierrez  Jorge A. Rivas  Christy Crowson Jesse Macias  Virginia Henry  Billy Jacquez Karen Downey	HOUSTON  San Antonio  Houston  LUBBOCK El Paso  Wolfforth  Tomball FREEPORT	lauren@jbpinnacle.com  admin@jlbassconstruction.com  j.rivasconst@yahoo.com  christycrowson@jcbuildingsolutions.net jrcompass.sa@gmail.com  virginia@tx-tss.com  billy.jac@outlook.com k.m.unlimitedllc@gmail.com	903-754-4069 210-910-7574 346-401-7105 806-928-2930 210-782-0622 682-267-1198 832-526-8763 879-388-8894		commercial buildings.  Heavy Civil/Highway construction subcontractor to General Contractors.  Areas of specialty include concrete flatwork and barrier rail.  Residential construction, single-family, general contractors, Building, residential, addition, alteration and renovation, Addition, alteration and renovation, commercial and institutional building, Molding or trim, wood or plastic, installation.  We perform many waterline underground utilities, concrete paving and repair, sanitary and storm sewer new and existing, excavation and earth work, drainage and erosion control  JCBS is a full residential and commercial remodeling company. We provide all services from mechanical, electrical, plumbing, flooring, framing, drywall, doors and paint.  Heavy Highway Construction & Maintenance.  Temporary and permanent erosion control and concrete flatwork including riprap, sidewalk, ramps, and retaining walls.  Construction Services, Concrete Structures, Dirt Work, Sand Blasting and Painting, Underground Utilities, Bulkheads, Boat Ramps, Pier Building, Tank Leak Repairs, Tank Building General Contracting  Mechanical Construction & Maintenance  My goal is to assist your entity in the procurement of products in a	Yes No No Yes No No No Yes	Yes Yes Yes Yes Yes Yes
1862961903400 1812083319100  1651262672800  1383808023500  1842420704300 1844998583900  1830865670300  1742527948000 1931447693800 1882856106000  1993598560600	Prop  J B PINNACLE GROUP, LLC  J. L. Bass Enterprise, LLC  J. RIVAS CONSTRUCTION LLC  JC BUILDING SOLUTIONS, LLC JR Compass LLC  JVH4 Services, LLC dba Total Site Servic  Jacquez Construction and Trucking LLC K & M UNLIMITED, LLC K Constructors LLC  K3 SALES AND SERVICES LLC	Lauren LeCompte  Delia Gutierrez  Jorge A. Rivas  Christy Crowson Jesse Macias  Virginia Henry  Billy Jacquez Karen Downey Linda Kondziela  Jaclyn Hernandez	HOUSTON  San Antonio  Houston  LUBBOCK El Paso  Wolfforth  Tomball FREEPORT League City  PECOS	lauren@jbpinnacle.com  admin@jlbassconstruction.com  j.rivasconst@yahoo.com  christycrowson@jcbuildingsolutions.net jrcompass.sa@gmail.com  virginia@tx-tss.com  billy.jac@outlook.com k.m.unlimitedllc@gmail.com lindak@k-constructors.com  admin@k3salesandservices.com	903-754-4069 210-910-7574 346-401-7105 806-928-2930 210-782-0622 682-267-1198 832-526-8763 879-388-8894 800-464-0522 432-940-4813		commercial buildings.  Heavy Civil/Highway construction subcontractor to General Contractors.  Areas of specialty include concrete flatwork and barrier rail.  Residential construction, single-family, general contractors, Building, residential, addition, alteration and renovation, Addition, alteration and renovation, commercial and institutional building, Molding or trim, wood or plastic, installation.  We perform many waterline underground utilities, concrete paving and repair, sanitary and storm sewer new and existing, excavation and earth work, drainage and erosion control  JCBS is a full residential and commercial remodeling company. We provide all services from mechanical, electrical, plumbing, flooring, framing, drywall, doors and paint.  Heavy Highway Construction & Maintenance.  Temporary and permanent erosion control and concrete flatwork including riprap, sidewalk, ramps, and retaining walls.  Construction Services, Concrete Structures, Dirt Work, Sand Blasting and Painting, Underground Utilities, Bulkheads, Boat Ramps, Pier Building, Tank Leak Repairs, Tank Building General Contracting  Mechanical Construction & Maintenance  My goal is to assist your entity in the procurement of products in a professional and effective manner. I do my best to go above and beyond to make sure each transaction is successful.	Yes No No No No No No Yes No Yes No	Yes Yes Yes Yes Yes Yes Yes Yes Yes
1862961903400 1812083319100  1651262672800 1383808023500 1842420704300 1844998583900 1830865670300  1742527948000 1931447693800 1882856106000  1993598560600 1208072757600	Prop  J B PINNACLE GROUP, LLC  J. L. Bass Enterprise, LLC  J. RIVAS CONSTRUCTION LLC  JC BUILDING SOLUTIONS, LLC JR Compass LLC  JVH4 Services, LLC dba Total Site Servic  Jacquez Construction and Trucking LLC K & M UNLIMITED, LLC K Constructors LLC  K3 SALES AND SERVICES LLC KOCUREK LAND IMPROVEMENT, INC	Lauren LeCompte  Delia Gutierrez  Jorge A. Rivas  Christy Crowson Jesse Macias  Virginia Henry  Billy Jacquez Karen Downey Linda Kondziela  Jaclyn Hernandez Amanda Kocurek	HOUSTON  San Antonio  Houston  LUBBOCK El Paso  Wolfforth  Tomball FREEPORT League City  PECOS BANQUETE	lauren@jbpinnacle.com  admin@jlbassconstruction.com  j.rivasconst@yahoo.com  christycrowson@jcbuildingsolutions.net jrcompass.sa@gmail.com  virginia@tx-tss.com  billy.jac@outlook.com k.m.unlimitedllc@gmail.com lindak@k-constructors.com  admin@k3salesandservices.com Amanda@KLlearthmovers.com	903-754-4069  210-910-7574  346-401-7105  806-928-2930 210-782-0622  682-267-1198  832-526-8763 879-388-8894 800-464-0522  432-940-4813 361-500-2663		commercial buildings.  Heavy Civil/Highway construction subcontractor to General Contractors.  Areas of specialty include concrete flatwork and barrier rail.  Residential construction, single-family, general contractors, Building, residential, addition, alteration and renovation, Addition, alteration and renovation, commercial and institutional building, Molding or trim, wood or plastic, installation.  We perform many waterline underground utilities, concrete paving and repair, sanitary and storm sewer new and existing, excavation and earth work, drainage and erosion control  JCBS is a full residential and commercial remodeling company. We provide all services from mechanical, electrical, plumbing, flooring, framing, drywall, doors and paint.  Heavy Highway Construction & Maintenance.  Temporary and permanent erosion control and concrete flatwork including riprap, sidewalk, ramps, and retaining walls.  Construction Services, Concrete Structures, Dirt Work, Sand Blasting and Painting, Underground Utilities, Bulkheads, Boat Ramps, Pier Building, Tank Leak Repairs, Tank Building General Contracting  Mechanical Construction & Maintenance  My goal is to assist your entity in the procurement of products in a professional and effective manner. I do my best to go above and beyond to make sure each transaction is successful.  Heavy construction.  Utility line (i.e., sewer, water), construction; Water and Sewer Line and	Yes No No No No No Yes No Yes No Yes Yes	Yes
1862961903400 1812083319100  1651262672800 1383808023500 1842420704300 1844998583900 1830865670300  1742527948000 1931447693800 1882856106000  1993598560600 1208072757600	Prop  J B PINNACLE GROUP, LLC  J. L. Bass Enterprise, LLC  J. RIVAS CONSTRUCTION LLC  JC BUILDING SOLUTIONS, LLC JR Compass LLC  JVH4 Services, LLC dba Total Site Servic  Jacquez Construction and Trucking LLC K & M UNLIMITED, LLC K Constructors LLC  K3 SALES AND SERVICES LLC	Lauren LeCompte  Delia Gutierrez  Jorge A. Rivas  Christy Crowson Jesse Macias  Virginia Henry  Billy Jacquez Karen Downey Linda Kondziela  Jaclyn Hernandez	HOUSTON  San Antonio  Houston  LUBBOCK El Paso  Wolfforth  Tomball FREEPORT League City  PECOS	lauren@jbpinnacle.com  admin@jlbassconstruction.com  j.rivasconst@yahoo.com  christycrowson@jcbuildingsolutions.net jrcompass.sa@gmail.com  virginia@tx-tss.com  billy.jac@outlook.com k.m.unlimitedllc@gmail.com lindak@k-constructors.com  admin@k3salesandservices.com	903-754-4069 210-910-7574 346-401-7105 806-928-2930 210-782-0622 682-267-1198 832-526-8763 879-388-8894 800-464-0522 432-940-4813	210-534-1631	commercial buildings.  Heavy Civil/Highway construction subcontractor to General Contractors.  Areas of specialty include concrete flatwork and barrier rail.  Residential construction, single-family, general contractors, Building, residential, addition, alteration and renovation, Addition, alteration and renovation, commercial and institutional building, Molding or trim, wood or plastic, installation.  We perform many waterline underground utilities, concrete paving and repair, sanitary and storm sewer new and existing, excavation and earth work, drainage and erosion control  JCBS is a full residential and commercial remodeling company. We provide all services from mechanical, electrical, plumbing, flooring, framing, drywall, doors and paint.  Heavy Highway Construction & Maintenance.  Temporary and permanent erosion control and concrete flatwork including riprap, sidewalk, ramps, and retaining walls.  Construction Services, Concrete Structures, Dirt Work, Sand Blasting and Painting, Underground Utilities, Bulkheads, Boat Ramps, Pier Building, Tank Leak Repairs, Tank Building General Contracting  Mechanical Construction & Maintenance  My goal is to assist your entity in the procurement of products in a professional and effective manner. I do my best to go above and beyond to make sure each transaction is successful.  Heavy construction.  Utility line (i.e., sewer, water), construction; Water and Sewer Line and Related Structures Construction; Land Subdivision  General Contractor, Construction Management, Administration of	Yes No No No No No No Yes No Yes No	Yes Yes Yes Yes Yes Yes Yes Yes Yes
1862961903400 1812083319100  1651262672800  1383808023500  1842420704300 1844998583900  1830865670300  1742527948000 1931447693800 1882856106000  1993598560600 1208072757600  1475227951400	Prop  J B PINNACLE GROUP, LLC  J. L. Bass Enterprise, LLC  J. RIVAS CONSTRUCTION LLC  JC BUILDING SOLUTIONS, LLC JR Compass LLC  JVH4 Services, LLC dba Total Site Servic  Jacquez Construction and Trucking LLC K & M UNLIMITED, LLC K Constructors LLC  K3 SALES AND SERVICES LLC KOCUREK LAND IMPROVEMENT, INC  L&E PIPELINE CONSTRUCTION LLC	Lauren LeCompte  Delia Gutierrez  Jorge A. Rivas  Christy Crowson Jesse Macias  Virginia Henry  Billy Jacquez Karen Downey Linda Kondziela  Jaclyn Hernandez Amanda Kocurek	HOUSTON  San Antonio  Houston  LUBBOCK El Paso  Wolfforth  Tomball FREEPORT League City  PECOS BANQUETE	lauren@jbpinnacle.com  admin@jlbassconstruction.com  j.rivasconst@yahoo.com  christycrowson@jcbuildingsolutions.net jrcompass.sa@gmail.com  virginia@tx-tss.com  billy.jac@outlook.com k.m.unlimitedllc@gmail.com lindak@k-constructors.com  admin@k3salesandservices.com Amanda@KLlearthmovers.com	903-754-4069  210-910-7574  346-401-7105  806-928-2930 210-782-0622  682-267-1198  832-526-8763 879-388-8894 800-464-0522  432-940-4813 361-500-2663  210-789-4899	210-534-1631	commercial buildings.  Heavy Civil/Highway construction subcontractor to General Contractors.  Areas of specialty include concrete flatwork and barrier rail.  Residential construction, single-family, general contractors, Building, residential, addition, alteration and renovation, Addition, alteration and renovation, commercial and institutional building, Molding or trim, wood or plastic, installation.  We perform many waterline underground utilities, concrete paving and repair, sanitary and storm sewer new and existing, excavation and earth work, drainage and erosion control  JCBS is a full residential and commercial remodeling company. We provide all services from mechanical, electrical, plumbing, flooring, framing, drywall, doors and paint.  Heavy Highway Construction & Maintenance.  Temporary and permanent erosion control and concrete flatwork including riprap, sidewalk, ramps, and retaining walls.  Construction Services, Concrete Structures, Dirt Work, Sand Blasting and Painting, Underground Utilities, Bulkheads, Boat Ramps, Pier Building, Tank Leak Repairs, Tank Building General Contracting  Mechanical Construction & Maintenance  My goal is to assist your entity in the procurement of products in a professional and effective manner. I do my best to go above and beyond to make sure each transaction is successful.  Heavy construction.  Utility line (i.e., sewer, water), construction; Water and Sewer Line and Related Structures Construction; Land Subdivision	Yes No No No No No Yes No Yes No Yes Yes	Yes
1862961903400 1812083319100  1651262672800  1383808023500  1842420704300 1844998583900  1830865670300  1742527948000 1931447693800 1882856106000  1993598560600 1208072757600  1475227951400  1371780283200 1882774907000	Prop  J B PINNACLE GROUP, LLC  J. L. Bass Enterprise, LLC  J. RIVAS CONSTRUCTION LLC  JC BUILDING SOLUTIONS, LLC JR Compass LLC  JVH4 Services, LLC dba Total Site Servic  Jacquez Construction and Trucking LLC K & M UNLIMITED, LLC K Constructors LLC  K3 SALES AND SERVICES LLC KOCUREK LAND IMPROVEMENT, INC  L&E PIPELINE CONSTRUCTION LLC  LANDMARK CONSULTING GROUP, LLC  LEGION CONSTRUCTION SERVICES, LLC	Lauren LeCompte  Delia Gutierrez  Jorge A. Rivas  Christy Crowson Jesse Macias  Virginia Henry  Billy Jacquez Karen Downey Linda Kondziela  Jaclyn Hernandez Amanda Kocurek  Luz Maria Escamilla  NaShawn Guevara	HOUSTON  San Antonio  Houston  LUBBOCK El Paso  Wolfforth  Tomball FREEPORT League City  PECOS BANQUETE  SAN ANTONIO	lauren@jbpinnacle.com  admin@jlbassconstruction.com  j.rivasconst@yahoo.com  christycrowson@jcbuildingsolutions.net jrcompass.sa@gmail.com  virginia@tx-tss.com  billy.jac@outlook.com k.m.unlimitedllc@gmail.com lindak@k-constructors.com  admin@k3salesandservices.com Amanda@KLlearthmovers.com  lepipeline02@yahoo.com	903-754-4069  210-910-7574  346-401-7105  806-928-2930 210-782-0622  682-267-1198  832-526-8763 879-388-8894 800-464-0522  432-940-4813 361-500-2663  210-789-4899	210-534-1631 888-318-8584	commercial buildings.  Heavy Civil/Highway construction subcontractor to General Contractors.  Areas of specialty include concrete flatwork and barrier rail.  Residential construction, single-family, general contractors, Building, residential, addition, alteration and renovation, Addition, alteration and renovation, commercial and institutional building, Molding or trim, wood or plastic, installation.  We perform many waterline underground utilities, concrete paving and repair, sanitary and storm sewer new and existing, excavation and earth work, drainage and erosion control  JCBS is a full residential and commercial remodeling company. We provide all services from mechanical, electrical, plumbing, flooring, framing, drywall, doors and paint.  Heavy Highway Construction & Maintenance.  Temporary and permanent erosion control and concrete flatwork including riprap, sidewalk, ramps, and retaining walls.  Construction Services, Concrete Structures, Dirt Work, Sand Blasting and Painting, Underground Utilities, Bulkheads, Boat Ramps, Pier Building, Tank Leak Repairs, Tank Building General Contracting  Mechanical Construction & Maintenance  My goal is to assist your entity in the procurement of products in a professional and effective manner. I do my best to go above and beyond to make sure each transaction is successful.  Heavy construction.  Utility line (i.e., sewer, water), construction; Water and Sewer Line and Related Structures Construction; Land Subdivision  General Contractor, Construction Management, Administration of Contracts. Building Construction; Commercial and Institutional, Site Clean Up Pre /Post, Site Work, Structural Concrete Services	Yes No No No No No Yes No Yes Yes Yes	Yes
1862961903400 1812083319100  1651262672800  1383808023500  1842420704300 1844998583900  1830865670300  1742527948000 1931447693800 1882856106000  1993598560600 1208072757600  1475227951400  1371780283200 1882774907000	Prop  J B PINNACLE GROUP, LLC  J. L. Bass Enterprise, LLC  J. RIVAS CONSTRUCTION LLC  JC BUILDING SOLUTIONS, LLC JR Compass LLC  JVH4 Services, LLC dba Total Site Servic  Jacquez Construction and Trucking LLC K & M UNLIMITED, LLC K Constructors LLC  K3 SALES AND SERVICES LLC KOCUREK LAND IMPROVEMENT, INC  L&E PIPELINE CONSTRUCTION LLC  LANDMARK CONSULTING GROUP, LLC  LEGION CONSTRUCTION SERVICES, LLC LOVES GENERAL MANAGEMENT	Lauren LeCompte  Delia Gutierrez  Jorge A. Rivas  Christy Crowson Jesse Macias  Virginia Henry  Billy Jacquez Karen Downey Linda Kondziela  Jaclyn Hernandez Amanda Kocurek  Luz Maria Escamilla  NaShawn Guevara	HOUSTON  San Antonio  Houston  LUBBOCK El Paso  Wolfforth  Tomball FREEPORT League City  PECOS BANQUETE  SAN ANTONIO  MCKINNEY	lauren@jbpinnacle.com  admin@jlbassconstruction.com  j.rivasconst@yahoo.com  christycrowson@jcbuildingsolutions.net jrcompass.sa@gmail.com  virginia@tx-tss.com  billy.jac@outlook.com k.m.unlimitedllc@gmail.com lindak@k-constructors.com  admin@k3salesandservices.com Amanda@KLlearthmovers.com  lepipeline02@yahoo.com  sguevara@landmarkstructural.com	903-754-4069  210-910-7574  346-401-7105  806-928-2930 210-782-0622  682-267-1198  832-526-8763 879-388-8894 800-464-0522  432-940-4813 361-500-2663  210-789-4899  254-245-2358	210-534-1631 888-318-8584	commercial buildings.  Heavy Civil/Highway construction subcontractor to General Contractors.  Areas of specialty include concrete flatwork and barrier rail.  Residential construction, single-family, general contractors, Building, residential, addition, alteration and renovation, Addition, alteration and renovation, commercial and institutional building, Molding or trim, wood or plastic, installation.  We perform many waterline underground utilities, concrete paving and repair, sanitary and storm sewer new and existing, excavation and earth work, drainage and erosion control  JCBS is a full residential and commercial remodeling company. We provide all services from mechanical, electrical, plumbing, flooring, framing, drywall, doors and paint.  Heavy Highway Construction & Maintenance.  Temporary and permanent erosion control and concrete flatwork including riprap, sidewalk, ramps, and retaining walls.  Construction Services, Concrete Structures, Dirt Work, Sand Blasting and Painting, Underground Utilities, Bulkheads, Boat Ramps, Pier Building, Tank Leak Repairs, Tank Building General Contracting  Mechanical Construction & Maintenance  My goal is to assist your entity in the procurement of products in a professional and effective manner. I do my best to go above and beyond to make sure each transaction is successful.  Heavy construction.  Utility line (i.e., sewer, water), construction; Water and Sewer Line and Related Structures Construction; Land Subdivision  General Contractor, Construction Management, Administration of Contracts. Building Construction; Commercial and Institutional, Site Clean Up Pre /Post, Site Work, Structural Concrete Services  Commercial Construction Management  General contractor, Roofing Contractor, Remediation Contractor, concrete Contractor, Asphalt Contractor, Epoxy contractor,	Yes No No No No Yes No No Yes Yes No Yes Yes Yes No	Yes
1862961903400 1812083319100  1651262672800  1383808023500  1842420704300 1844998583900  1830865670300  1742527948000 1931447693800 1882856106000  1993598560600 1208072757600  1475227951400  1371780283200 1882774907000 1992206113000	Prop  J B PINNACLE GROUP, LLC  J. L. Bass Enterprise, LLC  J. RIVAS CONSTRUCTION LLC  JC BUILDING SOLUTIONS, LLC JR Compass LLC  JVH4 Services, LLC dba Total Site Servic  Jacquez Construction and Trucking LLC K & M UNLIMITED, LLC K Constructors LLC  K3 SALES AND SERVICES LLC KOCUREK LAND IMPROVEMENT, INC  L&E PIPELINE CONSTRUCTION LLC  LANDMARK CONSULTING GROUP, LLC LEGION CONSTRUCTION SERVICES, LLC LOVES GENERAL MANAGEMENT SERVIVCES LLC	Lauren LeCompte  Delia Gutierrez  Jorge A. Rivas  Christy Crowson Jesse Macias  Virginia Henry  Billy Jacquez Karen Downey Linda Kondziela  Jaclyn Hernandez Amanda Kocurek  Luz Maria Escamilla  NaShawn Guevara John Preston Jesse Love	HOUSTON  San Antonio  Houston  LUBBOCK El Paso  Wolfforth  Tomball FREEPORT League City  PECOS BANQUETE  SAN ANTONIO  MCKINNEY  HOUSTON  FORT WORTH	lauren@jbpinnacle.com  admin@jlbassconstruction.com  j.rivasconst@yahoo.com  christycrowson@jcbuildingsolutions.net jrcompass.sa@gmail.com  virginia@tx-tss.com  billy.jac@outlook.com k.m.unlimitedllc@gmail.com lindak@k-constructors.com  admin@k3salesandservices.com Amanda@KLlearthmovers.com  lepipeline02@yahoo.com  sguevara@landmarkstructural.com johnp@legionconstruction.org  Jesse@lovesmanagement.com	903-754-4069  210-910-7574  346-401-7105  806-928-2930 210-782-0622  682-267-1198  832-526-8763 879-388-8894 800-464-0522  432-940-4813 361-500-2663  210-789-4899  254-245-2358  832-786-8138  336-669-3661	210-534-1631 888-318-8584	commercial buildings.  Heavy Civil/Highway construction subcontractor to General Contractors. Areas of specialty include concrete flatwork and barrier rail.  Residential construction, single-family, general contractors, Building, residential, addition, alteration and renovation, Addition, alteration and renovation, commercial and institutional building, Molding or trim, wood or plastic, installation.  We perform many waterline underground utilities, concrete paving and repair, sanitary and storm sewer new and existing, excavation and earth work, drainage and erosion control  JCBS is a full residential and commercial remodeling company. We provide all services from mechanical, electrical, plumbing, flooring, framing, drywall, doors and paint.  Heavy Highway Construction & Maintenance.  Temporary and permanent erosion control and concrete flatwork including riprap, sidewalk, ramps, and retaining walls.  Construction Services, Concrete Structures, Dirt Work, Sand Blasting and Painting, Underground Utilities, Bulkheads, Boat Ramps, Pier Building, Tank Leak Repairs, Tank Building General Contracting  Mechanical Construction & Maintenance  My goal is to assist your entity in the procurement of products in a professional and effective manner. I do my best to go above and beyond to make sure each transaction is successful.  Heavy construction.  Utility line (i.e., sewer, water), construction; Water and Sewer Line and Related Structures Construction; Land Subdivision  General Contractor, Construction Management, Administration of Contracts. Building Construction; Commercial and Institutional, Site Clean Up Pre /Post, Site Work, Structural Concrete Services  Commercial Construction Management  General contractor, Roofing Contractor, Remediation Contractor, concrete Contractor, Asphalt Contractor, Epoxy contractor,  We offer all concrete related jobs weather it be New foundations, sidewalks, curbs , parking lots. We also do repairs to buildings like roof repairs, floors,	Yes No No No No No Yes No Yes No Yes Yes Yes No No	Yes
1862961903400 1812083319100  1651262672800  1383808023500  1842420704300 1844998583900  1830865670300  1742527948000 1931447693800 1882856106000  1993598560600 1208072757600  1475227951400  1371780283200 1882774907000 1992206113000	Prop  J B PINNACLE GROUP, LLC  J. L. Bass Enterprise, LLC  J. RIVAS CONSTRUCTION LLC  JC BUILDING SOLUTIONS, LLC JR Compass LLC  JVH4 Services, LLC dba Total Site Servic  Jacquez Construction and Trucking LLC K & M UNLIMITED, LLC K Constructors LLC  K3 SALES AND SERVICES LLC KOCUREK LAND IMPROVEMENT, INC  L&E PIPELINE CONSTRUCTION LLC  LANDMARK CONSULTING GROUP, LLC  LEGION CONSTRUCTION SERVICES, LLC LOVES GENERAL MANAGEMENT	Lauren LeCompte  Delia Gutierrez  Jorge A. Rivas  Christy Crowson Jesse Macias  Virginia Henry  Billy Jacquez Karen Downey Linda Kondziela  Jaclyn Hernandez Amanda Kocurek  Luz Maria Escamilla  NaShawn Guevara John Preston	HOUSTON  San Antonio  Houston  LUBBOCK El Paso  Wolfforth  Tomball FREEPORT League City  PECOS BANQUETE  SAN ANTONIO  MCKINNEY HOUSTON	lauren@jbpinnacle.com  admin@jlbassconstruction.com  j.rivasconst@yahoo.com  christycrowson@jcbuildingsolutions.net jrcompass.sa@gmail.com  virginia@tx-tss.com  billy.jac@outlook.com k.m.unlimitedllc@gmail.com lindak@k-constructors.com  admin@k3salesandservices.com Amanda@KLlearthmovers.com  lepipeline02@yahoo.com  sguevara@landmarkstructural.com johnp@legionconstruction.org	903-754-4069 210-910-7574 346-401-7105 806-928-2930 210-782-0622 682-267-1198 832-526-8763 879-388-8894 800-464-0522 432-940-4813 361-500-2663 210-789-4899 254-245-2358 832-786-8138	210-534-1631 888-318-8584	commercial buildings.  Heavy Civil/Highway construction subcontractor to General Contractors. Areas of specialty include concrete flatwork and barrier rail.  Residential construction, single-family, general contractors, Building, residential, addition, alteration and renovation, Addition, alteration and renovation, commercial and institutional building, Molding or trim, wood or plastic, installation.  We perform many waterline underground utilities, concrete paving and repair, sanitary and storm sewer new and existing, excavation and earth work, drainage and erosion control  JCBS is a full residential and commercial remodeling company. We provide all services from mechanical, electrical, plumbing, flooring, framing, drywall, doors and paint.  Heavy Highway Construction & Maintenance.  Temporary and permanent erosion control and concrete flatwork including riprap, sidewalk, ramps, and retaining walls.  Construction Services, Concrete Structures, Dirt Work, Sand Blasting and Painting, Underground Utilities, Bulkheads, Boat Ramps, Pier Building, Tank Leak Repairs, Tank Building General Contracting  Mechanical Construction & Maintenance  My goal is to assist your entity in the procurement of products in a professional and effective manner. I do my best to go above and beyond to make sure each transaction is successful.  Heavy construction.  Utility line (i.e., sewer, water), construction; Water and Sewer Line and Related Structures Construction; Land Subdivision  General Contractor, Construction Management, Administration of Contracts. Building Construction; Commercial and Institutional, Site Clean Up Pre /Post, Site Work, Structural Concrete Services  Commercial Construction Management  General contractor, Roofing Contractor, Remediation Contractor, concrete Contractor, Asphalt Contractor, Epoxy contractor,  We offer all concrete related jobs weather it be New foundations, sidewalks,	Yes No No No No Yes No No Yes Yes No Yes Yes Yes No	Yes
1862961903400 1812083319100  1651262672800  1383808023500  1842420704300 1844998583900  1742527948000 1931447693800 1882856106000  1993598560600 1208072757600  1475227951400  1371780283200 1882774907000 1992206113000  1820775416100	Prop  J B PINNACLE GROUP, LLC  J. L. Bass Enterprise, LLC  J. RIVAS CONSTRUCTION LLC  JC BUILDING SOLUTIONS, LLC JR Compass LLC  JVH4 Services, LLC dba Total Site Servic  Jacquez Construction and Trucking LLC K & M UNLIMITED, LLC K Constructors LLC  K3 SALES AND SERVICES LLC KOCUREK LAND IMPROVEMENT, INC  L&E PIPELINE CONSTRUCTION LLC  LANDMARK CONSULTING GROUP, LLC LEGION CONSTRUCTION SERVICES, LLC LOVES GENERAL MANAGEMENT SERVIVCES LLC  LOYOLA CONSTRUCTION, LLC	Lauren LeCompte  Delia Gutierrez  Jorge A. Rivas  Christy Crowson Jesse Macias  Virginia Henry  Billy Jacquez Karen Downey Linda Kondziela  Jaclyn Hernandez Amanda Kocurek  Luz Maria Escamilla  NaShawn Guevara John Preston Jesse Love	HOUSTON  San Antonio  Houston  LUBBOCK El Paso  Wolfforth  Tomball FREEPORT League City  PECOS BANQUETE  SAN ANTONIO  MCKINNEY  HOUSTON  FORT WORTH	lauren@jbpinnacle.com  admin@jlbassconstruction.com  j.rivasconst@yahoo.com  christycrowson@jcbuildingsolutions.net jrcompass.sa@gmail.com  virginia@tx-tss.com  billy.jac@outlook.com k.m.unlimitedllc@gmail.com lindak@k-constructors.com  admin@k3salesandservices.com Amanda@KLlearthmovers.com  lepipeline02@yahoo.com  sguevara@landmarkstructural.com johnp@legionconstruction.org  Jesse@lovesmanagement.com	903-754-4069  210-910-7574  346-401-7105  806-928-2930 210-782-0622  682-267-1198  832-526-8763 879-388-8894 800-464-0522  432-940-4813 361-500-2663  210-789-4899  254-245-2358  832-786-8138  336-669-3661	210-534-1631 888-318-8584	commercial buildings.  Heavy Civil/Highway construction subcontractor to General Contractors.  Areas of specialty include concrete flatwork and barrier rail.  Residential construction, single-family, general contractors, Building, residential, addition, alteration and renovation, Addition, alteration and renovation, commercial and institutional building, Molding or trim, wood or plastic, installation.  We perform many waterline underground utilities, concrete paving and repair, sanitary and storm sewer new and existing, excavation and earth work, drainage and erosion control  JCBS is a full residential and commercial remodeling company. We provide all services from mechanical, electrical, plumbing, flooring, framing, drywall, doors and paint.  Heavy Highway Construction & Maintenance.  Temporary and permanent erosion control and concrete flatwork including riprap, sidewalk, ramps, and retaining walls.  Construction Services, Concrete Structures, Dirt Work, Sand Blasting and Painting, Underground Utilities, Bulkheads, Boat Ramps, Pier Building, Tank Leak Repairs, Tank Building General Contracting  Mechanical Construction & Maintenance  My goal is to assist your entity in the procurement of products in a professional and effective manner. I do my best to go above and beyond to make sure each transaction is successful.  Heavy construction.  Utility line (i.e., sewer, water), construction; Water and Sewer Line and Related Structures Construction; Land Subdivision  General Contractor, Construction Management, Administration of Contracts. Building Construction; Commercial and Institutional, Site Clean Up Pre /Post, Site Work, Structural Concrete Services  Commercial Construction Management  General contractor, Roofing Contractor, Remediation Contractor, concrete Contractor, Asphalt Contractor, Epoxy contractor,  We offer all concrete related jobs weather it be New foundations, sidewalks, curbs, parking lots. We also do repairs to buildings like roof repairs, floors, walls etc.  Barriers and Enclosures, Construction;	Yes No No No No No Yes No Yes Yes Yes Yes No No No No No No No No	Yes
1862961903400 1812083319100  1651262672800  1383808023500  1842420704300 1844998583900  1830865670300  1742527948000 1931447693800 1882856106000  1993598560600 1208072757600  1475227951400  1371780283200 1882774907000 1992206113000  1820775416100	Prop  J B PINNACLE GROUP, LLC  J. L. Bass Enterprise, LLC  J. RIVAS CONSTRUCTION LLC  JC BUILDING SOLUTIONS, LLC JR Compass LLC  JVH4 Services, LLC dba Total Site Servic  Jacquez Construction and Trucking LLC K & M UNLIMITED, LLC K Constructors LLC  K3 SALES AND SERVICES LLC KOCUREK LAND IMPROVEMENT, INC  L&E PIPELINE CONSTRUCTION LLC  LANDMARK CONSULTING GROUP, LLC LEGION CONSTRUCTION SERVICES, LLC LOVES GENERAL MANAGEMENT SERVIVCES LLC  LOYOLA CONSTRUCTION, LLC	Lauren LeCompte  Delia Gutierrez  Jorge A. Rivas  Christy Crowson Jesse Macias  Virginia Henry  Billy Jacquez Karen Downey Linda Kondziela  Jaclyn Hernandez Amanda Kocurek  Luz Maria Escamilla  NaShawn Guevara  John Preston  Jesse Love  Jessica Loyola	HOUSTON  San Antonio  Houston  LUBBOCK El Paso  Wolfforth  Tomball FREEPORT League City  PECOS BANQUETE  SAN ANTONIO  MCKINNEY  HOUSTON  FORT WORTH  NEW BRAUNFELS	lauren@jbpinnacle.com  admin@jlbassconstruction.com  j.rivasconst@yahoo.com  christycrowson@jcbuildingsolutions.net jrcompass.sa@gmail.com  virginia@tx-tss.com  billy.jac@outlook.com k.m.unlimitedllc@gmail.com lindak@k-constructors.com  admin@k3salesandservices.com Amanda@KLlearthmovers.com  lepipeline02@yahoo.com  sguevara@landmarkstructural.com johnp@legionconstruction.org  Jesse@lovesmanagement.com  loyolaconstructionllc@gmail.com	903-754-4069  210-910-7574  346-401-7105  806-928-2930 210-782-0622  682-267-1198  832-526-8763 879-388-8894 800-464-0522  432-940-4813 361-500-2663  210-789-4899  254-245-2358  832-786-8138  336-669-3661  830-743-5336	210-534-1631 888-318-8584	commercial buildings.  Heavy Civil/Highway construction subcontractor to General Contractors.  Areas of specialty include concrete flatwork and barrier rail.  Residential construction, single-family, general contractors, Building, residential, addition, alteration and renovation, Addition, alteration and renovation, commercial and institutional building, Molding or trim, wood or plastic, installation.  We perform many waterline underground utilities, concrete paving and repair, sanitary and storm sewer new and existing, excavation and earth work, drainage and erosion control  JCBS is a full residential and commercial remodeling company. We provide all services from mechanical, electrical, plumbing, flooring, framing, drywall, doors and paint.  Heavy Highway Construction & Maintenance.  Temporary and permanent erosion control and concrete flatwork including riprap, sidewalk, ramps, and retaining walls.  Construction Services, Concrete Structures, Dirt Work, Sand Blasting and Painting, Underground Utilities, Bulkheads, Boat Ramps, Pier Building, Tank Leak Repairs, Tank Building General Contracting  Mechanical Construction & Maintenance  My goal is to assist your entity in the procurement of products in a professional and effective manner. I do my best to go above and beyond to make sure each transaction is successful.  Heavy construction.  Utility line (i.e., sewer, water), construction; Water and Sewer Line and Related Structures Construction Hanagement, Administration of Contracts. Building Construction Management, Administration of Contracts. Building Construction Management, Remediation Contractor, concrete Contractor, Roofing Contractor, Remediation Contractor, concrete Contractor, Asphalt Contractor, Epoxy contractor,  We offer all construction Management General contractor, Roofing Contractor, Femediation Contractor, concrete Contractor, Asphalt Contractor, Epoxy contractor, Building Construction, Industrial, Warehouse, etc.; Building Construction and Other Industrial or Safety Uses; Athletic Facility Cons	Yes No No No No No Yes No Yes Yes Yes Yes No No No No No No No No	Yes
1862961903400 1812083319100  1651262672800  1383808023500  1842420704300 1844998583900  1742527948000 1931447693800 1931447693800 1882856106000  1993598560600 1208072757600  1475227951400  1371780283200 1882774907000 1992206113000  1820775416100  1844515466100	Prop  J B PINNACLE GROUP, LLC  J. L. Bass Enterprise, LLC  J. RIVAS CONSTRUCTION LLC  JC BUILDING SOLUTIONS, LLC JR Compass LLC  JVH4 Services, LLC dba Total Site Servic  Jacquez Construction and Trucking LLC K & M UNLIMITED, LLC K Constructors LLC  K3 SALES AND SERVICES LLC KOCUREK LAND IMPROVEMENT, INC  L&E PIPELINE CONSTRUCTION LLC  LANDMARK CONSULTING GROUP, LLC LEGION CONSTRUCTION SERVICES, LLC LOVES GENERAL MANAGEMENT SERVIVCES LLC  LOYOLA CONSTRUCTION, LLC  LOZCON CONSTRUCTION BUSINESS AND INVESTM	Delia Gutierrez  Jorge A. Rivas  Christy Crowson Jesse Macias  Virginia Henry  Billy Jacquez Karen Downey Linda Kondziela  Jaclyn Hernandez Amanda Kocurek  Luz Maria Escamilla  NaShawn Guevara John Preston Jesse Love  Jessica Loyola  Steve Lopez	HOUSTON  San Antonio  Houston  LUBBOCK El Paso  Wolfforth  Tomball FREEPORT League City  PECOS BANQUETE  SAN ANTONIO  MCKINNEY HOUSTON FORT WORTH  NEW BRAUNFELS  McAllen	lauren@jbpinnacle.com  admin@jlbassconstruction.com  j.rivasconst@yahoo.com  christycrowson@jcbuildingsolutions.net jrcompass.sa@gmail.com  virginia@tx-tss.com  billy.jac@outlook.com k.m.unlimitedllc@gmail.com lindak@k-constructors.com  admin@k3salesandservices.com Amanda@KLlearthmovers.com  lepipeline02@yahoo.com  sguevara@landmarkstructural.com johnp@legionconstruction.org  Jesse@lovesmanagement.com  loyolaconstructionllc@gmail.com  stevetamacc@gmail.com	903-754-4069  210-910-7574  346-401-7105  806-928-2930 210-782-0622  682-267-1198  832-526-8763 879-388-8894 800-464-0522  432-940-4813 361-500-2663  210-789-4899  254-245-2358  832-786-8138  336-669-3661  830-743-5336  956-309-4709	210-534-1631 888-318-8584	commercial buildings.  Heavy Civil/Highway construction subcontractor to General Contractors.  Areas of specialty include concrete flatwork and barrier rail.  Residential construction, single-family, general contractors, Building, residential, addition, alteration and renovation, Addition, alteration and renovation, commercial and institutional building, Molding or trim, wood or plastic, installation.  We perform many waterline underground utilities, concrete paving and repair, sanitary and storm sewer new and existing, excavation and earth work, drainage and erosion control  JCBS is a full residential and commercial remodeling company. We provide all services from mechanical, electrical, plumbing, flooring, framing, drywall, doors and paint.  Heavy Highway Construction & Maintenance.  Temporary and permanent erosion control and concrete flatwork including riprap, sidewalk, ramps, and retaining walls.  Construction Services, Concrete Structures, Dirt Work, Sand Blasting and Painting, Underground Utilities, Bulkheads, Boat Ramps, Pier Building, Tank Leak Repairs, Tank Building General Contracting  Mechanical Construction & Maintenance  My goal is to assist your entity in the procurement of products in a professional and effective manner. I do my best to go above and beyond to make sure each transaction is successful.  Heavy construction.  Utility line (i.e., sewer, water), construction; Water and Sewer Line and Related Structures Construction; Land Subdivision  General Contractor, Construction Management, Administration of Contracts. Building Construction; Commercial and Institutional, Site Clean Up Pre /Post, Site Work, Structural Concrete Services  Commercial Construction Management  General contractor, Roofing Contractor, Remediation Contractor, concrete Contractor, Asphalt Contractor, Epoxy contractor,  We offer all concrete related jobs weather it be New foundations, sidewalks, curbs, parking lots. We also do repairs to buildings like roof repairs, floors, walls etc.  Barriers and Enclosures, Construction;	Yes No No No No No Yes No Yes Yes Yes No No No No No No No No No	Yes
1862961903400 1812083319100  1651262672800  1383808023500  1842420704300 1844998583900  1742527948000 1931447693800 1931447693800 1882856106000  1993598560600 1208072757600  1475227951400  1371780283200 1882774907000 1992206113000  1820775416100  1844515466100	Prop  J B PINNACLE GROUP, LLC  J. L. Bass Enterprise, LLC  J. RIVAS CONSTRUCTION LLC  JC BUILDING SOLUTIONS, LLC JR Compass LLC  JVH4 Services, LLC dba Total Site Servic  Jacquez Construction and Trucking LLC K & M UNLIMITED, LLC K Constructors LLC  K3 SALES AND SERVICES LLC KOCUREK LAND IMPROVEMENT, INC  L&E PIPELINE CONSTRUCTION LLC  LANDMARK CONSULTING GROUP, LLC LEGION CONSTRUCTION SERVICES, LLC LOVES GENERAL MANAGEMENT SERVIVCES LLC  LOYOLA CONSTRUCTION, LLC  LOZCON CONSTRUCTION BUSINESS AND INVESTM	Delia Gutierrez  Jorge A. Rivas  Christy Crowson Jesse Macias  Virginia Henry  Billy Jacquez Karen Downey Linda Kondziela  Jaclyn Hernandez Amanda Kocurek  Luz Maria Escamilla  NaShawn Guevara  John Preston  Jesse Love  Jessica Loyola  Steve Lopez	HOUSTON  San Antonio  Houston  LUBBOCK El Paso  Wolfforth  Tomball FREEPORT League City  PECOS BANQUETE  SAN ANTONIO  MCKINNEY  HOUSTON  FORT WORTH  NEW BRAUNFELS  McAllen	lauren@jbpinnacle.com  admin@jlbassconstruction.com  j.rivasconst@yahoo.com  christycrowson@jcbuildingsolutions.net jrcompass.sa@gmail.com  virginia@tx-tss.com  billy.jac@outlook.com k.m.unlimitedllc@gmail.com lindak@k-constructors.com  admin@k3salesandservices.com Amanda@KLlearthmovers.com  lepipeline02@yahoo.com  sguevara@landmarkstructural.com johnp@legionconstruction.org  Jesse@lovesmanagement.com  loyolaconstructionllc@gmail.com  stevetamacc@gmail.com	903-754-4069  210-910-7574  346-401-7105  806-928-2930 210-782-0622  682-267-1198  832-526-8763 879-388-8894 800-464-0522  432-940-4813 361-500-2663  210-789-4899  254-245-2358  832-786-8138  336-669-3661  830-743-5336	210-534-1631	commercial buildings.  Heavy Civil/Highway construction subcontractor to General Contractors.  Areas of specialty include concrete flatwork and barrier rail.  Residential construction, single-family, general contractors, Building, residential, addition, alteration and renovation, Addition, alteration and renovation, commercial and institutional building, Molding or trim, wood or plastic, installation.  We perform many waterline underground utilities, concrete paving and repair, sanitary and storm sewer new and existing, excavation and earth work, drainage and erosion control  JCBS is a full residential and commercial remodeling company. We provide all services from mechanical, electrical, plumbing, flooring, framing, drywall, doors and paint.  Heavy Highway Construction & Maintenance.  Temporary and permanent erosion control and concrete flatwork including riprap, sidewalk, ramps, and retaining walls.  Construction Services, Concrete Structures, Dirt Work, Sand Blasting and Painting, Underground Utilities, Bulkheads, Boat Ramps, Pier Building, Tank Leak Repairs, Tank Building General Contracting  Mechanical Construction & Maintenance  My goal is to assist your entity in the procurement of products in a professional and effective manner. I do my best to go above and beyond to make sure each transaction is successful.  Heavy construction.  Utility line (i.e., sewer, water), construction; Water and Sewer Line and Related Structures Construction fland Subdivision  General Contractor, Construction Management, Administration of Contracts. Building Construction; Commercial and Institutional, Site Clean Up Pre /Post, Site Work, Structural Concrete Services  Commercial Construction Management  General contractor, Roofing Contractor, Remediation Contractor, concrete Contractor, Asphalt Contractor, Epoxy contractor,  We offer all concrete related jobs weather it be New foundations, sidewalks, curbs, parking lots. We also do repairs to buildings like roof repairs, floors, walls etc.  Barriers and Enclosures, Construction;	Yes No No No No No Yes No Yes Yes Yes No	Yes
1862961903400 1812083319100  1651262672800  1383808023500  1842420704300 1844998583900  1742527948000 1931447693800 1931447693800 1882856106000  1993598560600 1208072757600  1475227951400  1371780283200 1882774907000 1992206113000  1820775416100  1844515466100	Prop  J B PINNACLE GROUP, LLC  J. L. Bass Enterprise, LLC  J. RIVAS CONSTRUCTION LLC  JC BUILDING SOLUTIONS, LLC JR Compass LLC  JVH4 Services, LLC dba Total Site Servic  Jacquez Construction and Trucking LLC K & M UNLIMITED, LLC K Constructors LLC  K3 SALES AND SERVICES LLC KOCUREK LAND IMPROVEMENT, INC  L&E PIPELINE CONSTRUCTION LLC  LANDMARK CONSULTING GROUP, LLC LEGION CONSTRUCTION SERVICES, LLC LOVES GENERAL MANAGEMENT SERVIVCES LLC  LOYOLA CONSTRUCTION, LLC  LOZCON CONSTRUCTION BUSINESS AND INVESTM	Delia Gutierrez  Jorge A. Rivas  Christy Crowson Jesse Macias  Virginia Henry  Billy Jacquez Karen Downey Linda Kondziela  Jaclyn Hernandez Amanda Kocurek  Luz Maria Escamilla  NaShawn Guevara John Preston Jesse Love  Jessica Loyola  Steve Lopez	HOUSTON  San Antonio  Houston  LUBBOCK El Paso  Wolfforth  Tomball FREEPORT League City  PECOS BANQUETE  SAN ANTONIO  MCKINNEY HOUSTON FORT WORTH  NEW BRAUNFELS  McAllen	lauren@jbpinnacle.com  admin@jlbassconstruction.com  j.rivasconst@yahoo.com  christycrowson@jcbuildingsolutions.net jrcompass.sa@gmail.com  virginia@tx-tss.com  billy.jac@outlook.com k.m.unlimitedllc@gmail.com lindak@k-constructors.com  admin@k3salesandservices.com Amanda@KLlearthmovers.com  lepipeline02@yahoo.com  sguevara@landmarkstructural.com johnp@legionconstruction.org  Jesse@lovesmanagement.com  loyolaconstructionllc@gmail.com  stevetamacc@gmail.com	903-754-4069  210-910-7574  346-401-7105  806-928-2930 210-782-0622  682-267-1198  832-526-8763 879-388-8894 800-464-0522  432-940-4813 361-500-2663  210-789-4899  254-245-2358  832-786-8138  336-669-3661  830-743-5336  956-309-4709	210-534-1631 888-318-8584	Commercial buildings.  Heavy Civil/Highway construction subcontractor to General Contractors. Areas of specialty include concrete flatwork and barrier rail.  Residential construction, single-family, general contractors, Building, residential, addition, alteration and renovation, Addition, alteration and renovation, Commercial and institutional building, Molding or trim, wood or plastic, installation.  We perform many waterline underground utilities, concrete paving and repair, sanitary and storm sewer new and existing, excavation and earth work, drainage and erosion control  JCBS is a full residential and commercial remodeling company. We provide all services from mechanical, electrical, plumbing, flooring, framing, drywall, doors and paint.  Heavy Highway Construction & Maintenance.  Temporary and permanent erosion control and concrete flatwork including riprap, sidewalk, ramps, and retaining walls.  Construction Services, Concrete Structures, Dirt Work, Sand Blasting and Painting, Underground Utilities, Bulkheads, Boat Ramps, Pier Building, Tank Leak Repairs, Tank Building General Contracting  Mechanical Construction & Maintenance  My goal is to assist your entity in the procurement of products in a professional and effective manner. I do my best to go above and beyond to make sure each transaction is successful.  Heavy construction.  Utility line (i.e., sewer, water), construction; Water and Sewer Line and Related Structures Construction; Land Subdivision  General Contractor, Construction Management, Administration of Contracts. Building Construction; Commercial and Institutional, Site Clean Up Pre /Post, Site Work, Structural Concrete Services  Commercial Construction Management  General contractor, Roofing Contractor, Remediation Contractor, concrete Contractor, Asphalt Contractor, Epoxy contractor, Building Sike roof repairs, floors, walls etc.  Barriers and Enclosures, Construction; Field Offices and Sheds, Curbs, parking lots. We also do repairs to buildings like roof repairs, floors, walls etc.  Barrie	Yes No No No No Yes No Yes Yes Yes No	Yes
1862961903400 1812083319100  1651262672800  1383808023500  1842420704300 1844998583900  1742527948000 1931447693800 1882856106000  1993598560600 1208072757600  1475227951400  1371780283200 1882774907000 1992206113000  1820775416100  1844515466100  1474799610700 1934002118700	Prop  J B PINNACLE GROUP, LLC  J. L. Bass Enterprise, LLC  J. RIVAS CONSTRUCTION LLC  JC BUILDING SOLUTIONS, LLC JR Compass LLC  JVH4 Services, LLC dba Total Site Servic  Jacquez Construction and Trucking LLC K & M UNLIMITED, LLC K Constructors LLC  K3 SALES AND SERVICES LLC KOCUREK LAND IMPROVEMENT, INC  L&E PIPELINE CONSTRUCTION LLC  LANDMARK CONSULTING GROUP, LLC LEGION CONSTRUCTION SERVICES, LLC LOVES GENERAL MANAGEMENT SERVIVCES LLC  LOYOLA CONSTRUCTION, LLC  LOZCON CONSTRUCTION BUSINESS AND INVESTM	Delia Gutierrez  Jorge A. Rivas  Christy Crowson Jesse Macias  Virginia Henry  Billy Jacquez Karen Downey Linda Kondziela  Jaclyn Hernandez Amanda Kocurek  Luz Maria Escamilla  NaShawn Guevara John Preston Jesse Love  Jessica Loyola  Steve Lopez	HOUSTON  San Antonio  Houston  LUBBOCK El Paso  Wolfforth  Tomball FREEPORT League City  PECOS BANQUETE  SAN ANTONIO  MCKINNEY HOUSTON FORT WORTH  NEW BRAUNFELS  McAllen	lauren@jbpinnacle.com  admin@jlbassconstruction.com  j.rivasconst@yahoo.com  christycrowson@jcbuildingsolutions.net jrcompass.sa@gmail.com  virginia@tx-tss.com  billy.jac@outlook.com k.m.unlimitedllc@gmail.com lindak@k-constructors.com  admin@k3salesandservices.com Amanda@KLlearthmovers.com  lepipeline02@yahoo.com  sguevara@landmarkstructural.com johnp@legionconstruction.org  Jesse@lovesmanagement.com  loyolaconstructionllc@gmail.com  stevetamacc@gmail.com	903-754-4069  210-910-7574  346-401-7105  806-928-2930 210-782-0622  682-267-1198  832-526-8763 879-388-8894 800-464-0522  432-940-4813 361-500-2663  210-789-4899  254-245-2358  832-786-8138  336-669-3661  830-743-5336  956-309-4709	210-534-1631 888-318-8584	commercial buildings.  Heavy Civil/Highway construction subcontractor to General Contractors. Areas of specialty include concrete flatwork and barrier rail.  Residential construction, single-family, general contractors, Building, residential, addition, alteration and renovation, Addition, alteration and renovation, Commercial and institutional building, Molding or trim, wood or plastic, installation.  We perform many waterline underground utilities, concrete paving and repair, sanitary and storm sewer new and existing, excavation and earth work, drainage and erosion control  JCBS is a full residential and commercial remodeling company. We provide all services from mechanical, electrical, plumbing, flooring, framing, drywall, doors and paint.  Heavy Highway Construction & Maintenance.  Temporary and permanent erosion control and concrete flatwork including riprap, sidewalk, ramps, and retaining walls.  Construction Services, Concrete Structures, Dirt Work, Sand Blasting and Painting, Underground Utilities, Bulkheads, Boat Ramps, Pier Building, Tank Leak Repairs, Tank Building General Contracting  Mechanical Construction & Maintenance  My goal is to assist your entity in the procurement of products in a professional and effective manner. I do my best to go above and beyond to make sure each transaction is successful.  Heavy construction.  Utility line (i.e., sewer, water), construction; Water and Sewer Line and Related Structures Construction; Land Subdivision  General Contractor, Construction Management, Administration of Contracts. Building Construction; Commercial and Institutional, Site Clean Up Pre /Post, Site Work, Structural Concrete Services  Commercial Construction Management  General contractor, Roofing Contractor, Remediation Contractor, concrete Contractor, Asphalt Contractor, Epoxy contractor,  We offer all concrete related jobs weather it be New foundations, sidewalks, curbs, parking lots. We also do repairs to buildings like roof repairs, floors, walls etc.  Barriers and Enclosures, Construction; F	Yes No No No No Yes No Yes Yes Yes No	Yes
1862961903400 1812083319100  1651262672800  1383808023500  1842420704300 1844998583900  1742527948000 1931447693800 1931447693800 1882856106000  1993598560600 1208072757600  1475227951400  1371780283200 1882774907000 1992206113000  1820775416100  1820775416100  1844515466100  1993410890300	Prop  J B PINNACLE GROUP, LLC  J. L. Bass Enterprise, LLC  J. RIVAS CONSTRUCTION LLC  JC BUILDING SOLUTIONS, LLC JR Compass LLC  JVH4 Services, LLC dba Total Site Servic  Jacquez Construction and Trucking LLC K & M UNLIMITED, LLC K Constructors LLC  K3 SALES AND SERVICES LLC KOCUREK LAND IMPROVEMENT, INC  L&E PIPELINE CONSTRUCTION LLC  LANDMARK CONSULTING GROUP, LLC LEGION CONSTRUCTION SERVICES, LLC LOVES GENERAL MANAGEMENT SERVIVCES LLC  LOYOLA CONSTRUCTION, LLC  LOZCON CONSTRUCTION BUSINESS AND INVESTM  Laibon Enterprise LLC Legacy Pillar Group, LLC	Lauren LeCompte  Delia Gutierrez  Jorge A. Rivas  Christy Crowson Jesse Macias  Virginia Henry  Billy Jacquez Karen Downey Linda Kondziela  Jaclyn Hernandez Amanda Kocurek  Luz Maria Escamilla  NaShawn Guevara  John Preston Jesse Love  Jessica Loyola  Steve Lopez  James Muniu Dante Thornton	HOUSTON  San Antonio  Houston  LUBBOCK El Paso  Wolfforth  Tomball FREEPORT League City  PECOS BANQUETE  SAN ANTONIO  MCKINNEY HOUSTON FORT WORTH  NEW BRAUNFELS  McAllen  Liberty Hill Houston	lauren@jbpinnacle.com  admin@jlbassconstruction.com  j.rivasconst@yahoo.com  christycrowson@jcbuildingsolutions.net jrcompass.sa@gmail.com  virginia@tx-tss.com  billy.jac@outlook.com k.m.unlimitedllc@gmail.com lindak@k-constructors.com  admin@k3salesandservices.com Amanda@KLlearthmovers.com  lepipeline02@yahoo.com  sguevara@landmarkstructural.com johnp@legionconstruction.org  Jesse@lovesmanagement.com  loyolaconstructionllc@gmail.com  stevetamacc@gmail.com  james.muiruri@yahoo.com dante@legacypillargroup.com	903-754-4069  210-910-7574  346-401-7105  806-928-2930 210-782-0622  682-267-1198  832-526-8763 879-388-8894 800-464-0522  432-940-4813 361-500-2663  210-789-4899  254-245-2358  832-786-8138  336-669-3661  830-743-5336  956-309-4709	210-534-1631 888-318-8584	commercial buildings.  Heavy Civil/Highway construction subcontractor to General Contractors. Areas of specialty include concrete flatwork and barrier rail.  Residential construction, single-family, general contractors, Building, residential, addition, alteration and renovation, Addition, alteration and renovation, commercial and institutional building, Molding or trim, wood or plastic, installation.  We perform many waterline underground utilities, concrete paving and repair, sanitary and storm sewer new and existing, excavation and earth work, drainage and erosion control  JCBS is a full residential and commercial remodeling company. We provide all services from mechanical, electrical, plumbing, flooring, framing, drywall, doors and paint.  Heavy Highway Construction & Maintenance.  Temporary and permanent erosion control and concrete flatwork including riprap, sidewalk, ramps, and retaining walls.  Construction Services, Concrete Structures, Dirt Work, Sand Blasting and Painting, Underground Utilities, Bulkheads, Boat Ramps, Pier Building, Tank Leak Repairs, Tank Building General Contracting Mechanical Construction & Maintenance  My goal is to assist your entity in the procurement of products in a professional and effective manner. I do my best to go above and beyond to make sure each transaction is successful.  Heavy construction.  Utility line (i.e., sewer, water), construction; Water and Sewer Line and Related Structures Construction Management, Administration of Contracts. Building Construction Management, Administration of Contracts. Building Construction Management General Contractor, Roofing Contractor, Remediation Contractor, concrete Contractor, Asphalt Contractor, Fleody contractor, We offer all concrete related jobs weather it be New foundations, sidewalks, curbs, parking lots. We also do repairs to buildings like roof repairs, floors, walls etc.  Barriers and Enclosures, Construction; Field Offices and Sheds, Construction Type; Fencing, Temporary Construction and Other Industrial or Safety Uses;	Yes No No No No No Yes No Yes Yes Yes No	Yes
1862961903400         1812083319100         1651262672800         1383808023500         1842420704300         1844998583900         1830865670300         1742527948000         1931447693800         1882856106000         1993598560600         1208072757600         1475227951400         1882774907000         1992206113000         1844515466100         1993410890300         1470957150000	Prop  J B PINNACLE GROUP, LLC  J. L. Bass Enterprise, LLC  J. RIVAS CONSTRUCTION LLC  JC BUILDING SOLUTIONS, LLC JR Compass LLC  JVH4 Services, LLC dba Total Site Servic  Jacquez Construction and Trucking LLC K & M UNLIMITED, LLC K Constructors LLC  K3 SALES AND SERVICES LLC KOCUREK LAND IMPROVEMENT, INC  L&E PIPELINE CONSTRUCTION LLC  LANDMARK CONSULTING GROUP, LLC LEGION CONSTRUCTION SERVICES, LLC LOVES GENERAL MANAGEMENT SERVIVCES LLC  LOYOLA CONSTRUCTION, LLC  LOZCON CONSTRUCTION BUSINESS AND INVESTM  Laibon Enterprise LLC Legacy Pillar Group, LLC  Lone Star Civil, LLC  MADERO Engineers & Constructors, L.L.C.	Lauren LeCompte  Delia Gutierrez  Jorge A. Rivas  Christy Crowson Jesse Macias  Virginia Henry  Billy Jacquez Karen Downey Linda Kondziela  Jaclyn Hernandez Amanda Kocurek  Luz Maria Escamilla  NaShawn Guevara  John Preston Jesse Love  Jessica Loyola  Steve Lopez  James Muniu Dante Thornton	HOUSTON  San Antonio  Houston  LUBBOCK El Paso  Wolfforth  Tomball FREEPORT League City  PECOS BANQUETE  SAN ANTONIO  MCKINNEY HOUSTON FORT WORTH  NEW BRAUNFELS  McAllen  Liberty Hill Houston	lauren@jbpinnacle.com  admin@jlbassconstruction.com  j.rivasconst@yahoo.com  christycrowson@jcbuildingsolutions.net jrcompass.sa@gmail.com  virginia@tx-tss.com  billy.jac@outlook.com k.m.unlimitedllc@gmail.com lindak@k-constructors.com  admin@k3salesandservices.com Amanda@KLlearthmovers.com  lepipeline02@yahoo.com  sguevara@landmarkstructural.com johnp@legionconstruction.org  Jesse@lovesmanagement.com  loyolaconstructionllc@gmail.com  stevetamacc@gmail.com  james.muiruri@yahoo.com dante@legacypillargroup.com	903-754-4069  210-910-7574  346-401-7105  806-928-2930 210-782-0622  682-267-1198  832-526-8763 879-388-8894 800-464-0522  432-940-4813 361-500-2663  210-789-4899  254-245-2358  832-786-8138  336-669-3661  830-743-5336  956-309-4709	210-534-1631 888-318-8584	commercial buildings.  Heavy Civil/Highway construction subcontractor to General Contractors. Areas of specialty include concrete flatwork and barrier rail.  Residential, addition, alteration and renovation, Addition, alteration and renovation, commercial and institutional building, Molding or trim, wood or plastic, installation.  We perform many waterline underground utilities, concrete paving and repair, sanitary and storm sewer new and existing, excavation and earth work, drainage and erosion control  JCBS is a full residential and commercial remodeling company. We provide all services from mechanical, electrical, plumbing, flooring, framing, drywall, doors and paint.  Heavy Highway Construction & Maintenance.  Temporary and permanent erosion control and concrete flatwork including riprap, sidewalk, ramps, and retaining walls.  Construction Services, Concrete Structures, Dirt Work, Sand Blasting and Painting, Underground Utilities, Bulkheads, Boat Ramps, Pier Building, Tank Leak Repairs, Tank Building General Contracting  Mechanical Construction & Maintenance  My goal is to assist your entity in the procurement of products in a professional and effective manner. I do my best to go above and beyond to make sure each transaction is successful.  Heavy construction.  Utility line (i.e., sewer, water), construction; Water and Sewer Line and Related Structures Construction; Land Subdivision  General Contractor, Construction Management, Administration of Contracts. Building Construction; Commercial and Institutional, Site Clean Up Pre /Post, Site Work, Structural Concrete Services  Commercial Construction Management  General Contractor, Roofing Contractor, Remediation Contractor, concrete Contractor, Asphalt Contractor, Epoxy contractor,  We offer all concrete related jobs weather it be New foundations, sidewalks, curbs, parking lots. We also do repairs to buildings like roof repairs, floors, walls etc.  Barriers and Enclosures, Construction; Field Offices and Sheds,  Construction Type; Fencing, Temporary Construct	Yes No No No No No Yes No Yes Yes Yes No	Yes
1862961903400         1812083319100         1651262672800         1383808023500         1842420704300         1844998583900         1830865670300         1742527948000         1931447693800         1882856106000         1993598560600         1208072757600         1475227951400         1882774907000         1992206113000         1820775416100         1844515466100         19934002118700         1993410890300         14770957150000	Prop  J B PINNACLE GROUP, LLC  J. L. Bass Enterprise, LLC  J. RIVAS CONSTRUCTION LLC  JC BUILDING SOLUTIONS, LLC JR Compass LLC  JVH4 Services, LLC dba Total Site Servic  Jacquez Construction and Trucking LLC K & M UNLIMITED, LLC K Constructors LLC  K3 SALES AND SERVICES LLC KOCUREK LAND IMPROVEMENT, INC  L&E PIPELINE CONSTRUCTION LLC  LANDMARK CONSULTING GROUP, LLC LEGION CONSTRUCTION SERVICES, LLC LOVES GENERAL MANAGEMENT SERVIVCES LLC  LOYOLA CONSTRUCTION, LLC  LOZCON CONSTRUCTION BUSINESS AND INVESTM  Laibon Enterprise LLC Legacy Pillar Group, LLC  Lone Star Civil, LLC	Delia Gutierrez  Jorge A. Rivas  Christy Crowson Jesse Macias  Virginia Henry  Billy Jacquez Karen Downey Linda Kondziela  Jaclyn Hernandez Amanda Kocurek  Luz Maria Escamilla  NaShawn Guevara  John Preston Jesse Love  Jessica Loyola  Steve Lopez  James Muniu Dante Thornton  Veronica Ovalle	HOUSTON  San Antonio  Houston  LUBBOCK El Paso  Wolfforth  Tomball FREEPORT League City  PECOS BANQUETE  SAN ANTONIO  MCKINNEY HOUSTON FORT WORTH  NEW BRAUNFELS  McAllen  Liberty Hill Houston  San Antonio	lauren@jbpinnacle.com  admin@jlbassconstruction.com  j.rivasconst@yahoo.com  christycrowson@jcbuildingsolutions.net jrcompass.sa@gmail.com  virginia@tx-tss.com  billy.jac@outlook.com k.m.unlimitedllc@gmail.com lindak@k-constructors.com  admin@k3salesandservices.com Amanda@KLlearthmovers.com  lepipeline02@yahoo.com  sguevara@landmarkstructural.com johnp@legionconstruction.org  Jesse@lovesmanagement.com  loyolaconstructionllc@gmail.com  stevetamacc@gmail.com  james.muiruri@yahoo.com dante@legacypillargroup.com  David@lonestarcivil.com	903-754-4069  210-910-7574  346-401-7105  806-928-2930 210-782-0622  682-267-1198  832-526-8763 879-388-8894 800-464-0522  432-940-4813 361-500-2663  210-789-4899  254-245-2358  832-786-8138  336-669-3661  830-743-5336  956-309-4709  210-331-7904	210-534-1631 888-318-8584	commercial buildings.  Heavy Civil/Highway construction subcontractor to General Contractors. Areas of specialty include concrete flatwork and barrier rail.  Residential construction, single-family, general contractors, Building, residential, addition, alteration and renovation, Addition, alteration and renovation, commercial and institutional building, Molding or trim, wood or plastic, installation.  We perform many waterline underground utilities, concrete paving and repair, sanitary and storm sewer new and existing, excavation and earth work, drainage and erosion control  JCBS is a full residential and commercial remodeling company. We provide all services from mechanical, electrical, plumbing, flooring, framing, drywall, doors and paint.  Heavy Highway Construction & Maintenance.  Temporary and permanent erosion control and concrete flatwork including riprap, sidewalk, ramps, and retaining walls.  Construction Services, Concrete Structures, Dirt Work, Sand Blasting and Painting, Underground Utilities, Bulkheads, Boat Ramps, Pier Building, Tank Leak Repairs, Tank Building General Contracting  Mechanical Construction & Maintenance  My goal is to assist your entity in the procurement of products in a professional and effective manner. I do my best to go above and beyond to make sure each transaction is successful.  Heavy construction.  Utility line (i.e., sewer, water), construction; Water and Sewer Line and Related Structures Construction Management, Administration of Contracts. Building Construction Management, Administration of Contractor, Construction Management, Construction, Commercial and Institutional, Site Clean Up Pre /Post, Site Work, Structural Concrete Services  Commercial Construction Management  General Contractor, Roofing Contractor, Remediation Contractor, concrete Contractor, Asphalt Contractor, Epoxy contractor,  We offer all concrete related jobs weather it be New foundations, sidewalks, curbs, parking lots. We also do repairs to buildings like roof repairs, floors, walls etc.  Barriers and	Yes No No No No Yes No Yes Yes Yes  No	Yes

	OSRIC LEDET	Houston	manupconstruction01@gmail.com	713-340-4087		We provide commercial and residential construction.	No	Yes
MATHURIN, LLC DBA MATHURIN						General and Electrical contracting, consulting and management service for commercial, industrial, technology and infrastructure construction industry		
1475284802900 ELECTRICAL CO 1881726341300 MBR CARGO EXPRESS LLC	Donny Mathurin	LOCKHART Mission	bids@mathurinllc.com MBRCARGO@GMAIL.COM	512-410-5276 956-249-8089		sectors.	No No	Yes Yes
1832491550500 MIDAS CONTRACTORS LLC	Nelso Molina	LAREDO	nelso@midascontractors.com	956-231-9142		General Construction	Yes	Yes
1813186284100 MIKOCORP, LLC	PresMatthew Lindsey	WEATHERFORD	matt@mikocorp.com	817-458-4425		Carpentry/framing metal & wood, electrical, painting, suspended acoustical ceilings, demolition services, maintenance and repair of existing buildings and new building construction.	Yes	Yes
1205466382300 MSU Industries, LLC	Sheila Page	FORT WORTH	sheila@msuindustries.com	817-797-6280		MSU Industries, LLC is a Certified WBE that provides concrete work like curbs and gutters, driveways, sidewalks, slabs, ADA ramps, etc.	No	Yes
	Ü					Construction material, medical, dental supply, IT related items, office supply, rebar, pre-cast supplier, promotional, embroidery, silk screen. We also provide professional services in mediation, arbitration and		
1820633437900 NPPC CONSULTING LLC	Clinton Eastep	DALLAS	clint@nppc.biz	214-435-4194		investigations. Services include construction, maintenance & repair of Concrete,	Yes	Yes
1900279558100 NUFENCE & WOOD, LLC	Kareem Evans	LITTLE ELM	info@nufence.com	469-767-3981		Earthwork, Fencing, Patio Covers/Arbors & Utilities.	No	Yes
1991695162700 NVA SERVICES LLC	Huyen Nguyen	ARLINGTON	hnguyen@nvaservicesdfw.com	214-727-0722		Street and parking concrete repairs; concrete foundations; parking lot maintenance; striping; pressure washing	Yes	Yes
						SINGLE FAMILY CONSTRUCTION & REMODELING, MULTI-FAMILY CONSTRUCTION & REMODELING, COMMERCIAL CONSTRUCTION &		
1262619989200 Next Generation Development, LLC	DANIEL OKORIE	Houston	info@goldsteinrec.com	832-380-4541		REMODELING OSS provides safety management consulting in the areas (1) OSHA 10/30 hour Training and safety awareness i.e. Flagger, CPR, Development of	No	Yes
1465498237100 OCCUPATIONAL SAFETY SOLUTIONS	Bradford Holman	ELGIN	bholman@occupationalsafetysolutions.com	512-686-1381		written safety programs, conducting site safety audits, air monitoring and sale of safety supplies.  Commercial and Institutional Building Construction. Construction of non-	Yes	Yes
OPEN PRAIRIE PATRIOT ENTERPRISES 1991473071800 LLC	Enrique Costas	WEATHERFORD	partners@op2ellc.com	540-226-0605		residential buildings, including new construction, additions, alterations, maintenance, and repairs.	Yes	Yes
1881800854400 PAVEWAY CONSTRUCTION LLC	Butch Thompson	DALLAS	Sales@PaveDFW.com	214-680-7000		Asphalt Paving, Concrete Paving, Seal Coating, Striping, Repairs and new construction. Parking lots, sidewalks roads, dumpster pads and more	No	Yes
1821828379600 PHOENIX GENERAL CONTRACTORS, LLC	·	EL PASO	office@phoenix-gc.com	915-202-4415		Contractor, general contractor, flooring, concrete, painting, construction, remodel, additions, dry wall, foundations.	Yes	Yes
	•					Earthwork, underground utilities including water, sanitary sewer and storm		
1883162025900 PRECISION CIVIL, LLC	Regina Wilson	TROUP	rwilson@precisioncivil.com	903-316-4806		sewer, and concrete General Contracting, ROW Public Works, Site Development, Project	Yes	Yes
1843115715700 PYRAMID CONSTRUCTION LLC 1861468452200 Patriot Hydro-Clean LLC	VARUN MONPARA PATEL Nanette Wiseman	ROUND ROCK Spring	VARUN@WELLCRAFTBUILDERS.COM nan@phc-texas.com	215-554-7834 832-334-3287		Management	Yes No	Yes Yes
						Engineering consulting services, Environmental engineering services, Site selection consulting services, Environmental consulting services, Erosion		
1464458663900 Q & A Diversified, LLC 1863387196900 QLTY CONCRETE LLC	Hilda Quinones	San Antonio Amarillo	hildaq@qnadiversified.com perlayosoy1@yahoo.com	210-896-8711 806-236-6477	210-000-0000	control services.	Yes No	Yes Yes
1300176993700 R.D. Howard, LLC	Randle Howard	FORT WORTH	accounting@thinkhoward.com	817-921-1401		Construction & Program Management, General Contractor and Paving Site Contracting services.	No	Yes
1262618473800 RAM CONCRETE & ASPHALT, LLC	Jose Meza	LEWISVILLE	newservice@ram-ca.com	469-458-9700		Concrete & asphalt flat work, ada ramps, driveways, retaining walls, sidewalks, new paving and repairs	Yes	Yes
						Servicing Texas in Highway, Street, and Bridge Construction, Demolition, Excavation, Site Work, Underground Utilities, Reinforced Concrete Pipes,		
RED DIRT ROAD AND BRIDGE	Vrietoffer Conzelez	NEW DDALINEELS	DEDDIDTDDGGGMAII GOM	020 220 0015	020 220 0015	Concrete, Paving, Traffic Lights, Trucking, Rigging. Garbage and Trash	Voo	Vas
1742522182100 CORPORATION	Kristoffer Gonzalez	NEW BRAUNFELS	REDDIRTRBC@GMAIL.COM	830-326-6015		RM Walsdorf, Inc. does Civil Site work, Excavation, land clearing, mulching,	Yes	Yes
1742661259800 RM WALSDORF, INC.	Kimberly Walsdorf	LOS FRESNOS	kim@rmwalsdorf.com	956-831-3984		mowing, Concrete Work, Paving, painting, Underground Utilities (sewer and water), welding, painting and pipeline work.	Yes	Yes
						Roads Transportation Group provides hauling services to the construction industry, supplying sand, gravel, aggregate, and offering debris and storm		
1331817281700 ROADS TRANSPORTATION GROUP LLC	LaQuietin White	CAMERON	info@gortglogistics.com	936-577-1573		removal capabilities. We also provide OTR, regional, and local logistics, including courier services.	Yes	Yes
1464236193600 RODE BUILDERS INC.	SAMEER RODE	CEDAR PARK	srode@rodebuilders.com	737-237-3598		Highway and Bridge Construction, Concrete Sidewalk, C&G, Driveways, Erosion & Sediment Control, Specialty trade - Fencing	Yes	Yes
1834189431100 RYMARH CORPORATION	Elda Hernandez	LEANDER	rymarhcorporation@gmail.com	512-998-5877		Construction General Contractor Construction Management Saylee Greer, LLC is a licensed small business providing integrated	Yes	Yes
						landscape architecture and design/build construction services for public- sector projects, with a focus on quality, sustainability, and regulatory		
1475603440200 SAYLEE GREER, LLC	Christopher Greer	SAN ANTONIO	Chris@SayleeGreer.com	210-320-2722		compliance.	Yes	Yes
						Service Squad provides professional plumbing, HVAC, water and fire	. 00	
1812321735000 SERVICE SQUAD, INC.	Shoney Mathew	HOUSTON	servicesquads@gmail.com	713-999-9150	713-277-7215	damage restoration, and construction services for residential and commercial properties, utilizing advanced equipment and skilled experts.	Yes	Yes
1812321735000 SERVICE SQUAD, INC. 1205217354400 SKE Construction, LLC	Shoney Mathew Shelly A. Eberhart	HOUSTON Cypress	servicesquads@gmail.com shelly@ske1.net		713-277-7215	damage restoration, and construction services for residential and		Yes Yes
	•				713-277-7215	damage restoration, and construction services for residential and commercial properties, utilizing advanced equipment and skilled experts.  General contractor. Specializing in Design/build JOC. Experienced Utility	Yes	
	•			281-585-4100	713-277-7215 281-585-5707	damage restoration, and construction services for residential and commercial properties, utilizing advanced equipment and skilled experts. General contractor. Specializing in Design/build JOC. Experienced Utility Rehab/Install, Concrete replace, Fencing, Site Restoration	Yes	
1205217354400 SKE Construction, LLC	Shelly A. Eberhart	Cypress	shelly@ske1.net	281-585-4100	713-277-7215 281-585-5707 512-637-0846	damage restoration, and construction services for residential and commercial properties, utilizing advanced equipment and skilled experts. General contractor. Specializing in Design/build JOC. Experienced Utility Rehab/Install, Concrete replace, Fencing, Site Restoration  Construction management services, general management consulting, cost estimating, and legal deposition services. Financial Management Services, Administrative Consulting, Administrative Support, Consulting Service pavement sawing and sealing, concrete construction, concrete repairs and	Yes No	Yes
1205217354400 SKE Construction, LLC  1205476566900 SPIRE CONSULTING GROUP, LLC STRAIGHT LINE SAWING & SEALING,	Shelly A. Eberhart  Anthony Gonzales	Cypress	shelly@ske1.net certifications@spirecg.com	281-585-4100 512-637-0845	713-277-7215 281-585-5707 512-637-0846 972-590-8924	damage restoration, and construction services for residential and commercial properties, utilizing advanced equipment and skilled experts. General contractor. Specializing in Design/build JOC. Experienced Utility Rehab/Install, Concrete replace, Fencing, Site Restoration  Construction management services, general management consulting, cost estimating, and legal deposition services. Financial Management Services, Administrative Consulting, Administrative Support, Consulting Service pavement sawing and sealing, concrete construction, concrete repairs and	Yes No Yes	Yes Yes
1205217354400 SKE Construction, LLC  1205476566900 SPIRE CONSULTING GROUP, LLC STRAIGHT LINE SAWING & SEALING, 1412095040800 INC.	Shelly A. Eberhart  Anthony Gonzales  Eric Johnson	Cypress  AUSTIN  GRAND PRAIRIE	shelly@ske1.net  certifications@spirecg.com  ejohnson@slsstexas.com	281-585-4100 512-637-0845 972-590-8922	713-277-7215 281-585-5707 512-637-0846 972-590-8924	damage restoration, and construction services for residential and commercial properties, utilizing advanced equipment and skilled experts. General contractor. Specializing in Design/build JOC. Experienced Utility Rehab/Install, Concrete replace, Fencing, Site Restoration  Construction management services, general management consulting, cost estimating, and legal deposition services. Financial Management Services, Administrative Consulting, Administrative Support, Consulting Service pavement sawing and sealing, concrete construction, concrete repairs and maintenance  We focus on concrete projects that include driveways, sidewalks, walkways, patios, and any other concrete need.  Heavy Highway Construction and Maintenance, General Contractors; IT	Yes No Yes	Yes Yes Yes
1205217354400 SKE Construction, LLC  1205476566900 SPIRE CONSULTING GROUP, LLC STRAIGHT LINE SAWING & SEALING, 1412095040800 INC.  1882143839900 STRONG WALLS CONCRETE LLC  1452850105000 SYNERGY PROJECT CONTRACTORS, INC	Shelly A. Eberhart  Anthony Gonzales  Eric Johnson  Doustin Paredes	Cypress  AUSTIN  GRAND PRAIRIE  PEARLAND  EL PASO	shelly@ske1.net  certifications@spirecg.com  ejohnson@slsstexas.com  strongwallsconcrete@gmail.com  LLUNA@SPC-PM.COM	281-585-4100 512-637-0845 972-590-8922 409-351-8558 915-487-4347	713-277-7215 281-585-5707 512-637-0846 972-590-8924	damage restoration, and construction services for residential and commercial properties, utilizing advanced equipment and skilled experts. General contractor. Specializing in Design/build JOC. Experienced Utility Rehab/Install, Concrete replace, Fencing, Site Restoration  Construction management services, general management consulting, cost estimating, and legal deposition services. Financial Management Services, Administrative Consulting, Administrative Support, Consulting Service pavement sawing and sealing, concrete construction, concrete repairs and maintenance  We focus on concrete projects that include driveways, sidewalks, walkways, patios, and any other concrete need.	Yes No Yes No No Yes	Yes Yes Yes Yes
1205217354400 SKE Construction, LLC  1205476566900 SPIRE CONSULTING GROUP, LLC STRAIGHT LINE SAWING & SEALING, 1412095040800 INC.  1882143839900 STRONG WALLS CONCRETE LLC	Shelly A. Eberhart  Anthony Gonzales  Eric Johnson  Doustin Paredes	Cypress  AUSTIN  GRAND PRAIRIE  PEARLAND	shelly@ske1.net  certifications@spirecg.com  ejohnson@slsstexas.com  strongwallsconcrete@gmail.com	281-585-4100 512-637-0845 972-590-8922 409-351-8558	713-277-7215 281-585-5707 512-637-0846 972-590-8924	damage restoration, and construction services for residential and commercial properties, utilizing advanced equipment and skilled experts. General contractor. Specializing in Design/build JOC. Experienced Utility Rehab/Install, Concrete replace, Fencing, Site Restoration  Construction management services, general management consulting, cost estimating, and legal deposition services. Financial Management Services, Administrative Consulting, Administrative Support, Consulting Service pavement sawing and sealing, concrete construction, concrete repairs and maintenance  We focus on concrete projects that include driveways, sidewalks, walkways, patios, and any other concrete need.  Heavy Highway Construction and Maintenance, General Contractors; IT Infrastructure/Cabling; Physical Security Systems (CCTV/Access Control) TX License B17681  Joint Sealing Compound, Sewer and Drain Pipes; Fencing, Adobe,	Yes No Yes No No	Yes Yes Yes
1205217354400 SKE Construction, LLC  1205476566900 SPIRE CONSULTING GROUP, LLC STRAIGHT LINE SAWING & SEALING, 1412095040800 INC.  1882143839900 STRONG WALLS CONCRETE LLC  1452850105000 SYNERGY PROJECT CONTRACTORS, INC 1883130795600 Salgueros Construction LLC	Anthony Gonzales Eric Johnson Doustin Paredes Luis Luna	Cypress  AUSTIN  GRAND PRAIRIE  PEARLAND  EL PASO Sulphur Springs	shelly@ske1.net  certifications@spirecg.com  ejohnson@slsstexas.com  strongwallsconcrete@gmail.com  LLUNA@SPC-PM.COM jandsonsconstruction22@outlook.com	281-585-4100 512-637-0845 972-590-8922 409-351-8558 915-487-4347 951-567-6442	713-277-7215 281-585-5707 512-637-0846 972-590-8924 915-875-1929	damage restoration, and construction services for residential and commercial properties, utilizing advanced equipment and skilled experts. General contractor. Specializing in Design/build JOC. Experienced Utility Rehab/Install, Concrete replace, Fencing, Site Restoration  Construction management services, general management consulting, cost estimating, and legal deposition services. Financial Management Services, Administrative Consulting, Administrative Support, Consulting Service pavement sawing and sealing, concrete construction, concrete repairs and maintenance  We focus on concrete projects that include driveways, sidewalks, walkways patios, and any other concrete need.  Heavy Highway Construction and Maintenance, General Contractors; IT Infrastructure/Cabling; Physical Security Systems (CCTV/Access Control) TX License B17681  Joint Sealing Compound, Sewer and Drain Pipes; Fencing, Adobe, Cinderblock and Sand; Fencing, Concrete or Rock; Fencing, Chain Link, Including Fabric, Gates, Panels, Posts and Fittings; Fencing, Electrified;	Yes No Yes No No No	Yes Yes Yes Yes Yes
1205217354400 SKE Construction, LLC  1205476566900 SPIRE CONSULTING GROUP, LLC STRAIGHT LINE SAWING & SEALING, 1412095040800 INC.  1882143839900 STRONG WALLS CONCRETE LLC  1452850105000 SYNERGY PROJECT CONTRACTORS, INC	Shelly A. Eberhart  Anthony Gonzales  Eric Johnson  Doustin Paredes	Cypress  AUSTIN  GRAND PRAIRIE  PEARLAND  EL PASO	shelly@ske1.net  certifications@spirecg.com  ejohnson@slsstexas.com  strongwallsconcrete@gmail.com  LLUNA@SPC-PM.COM	281-585-4100 512-637-0845 972-590-8922 409-351-8558 915-487-4347 951-567-6442	713-277-7215 281-585-5707 512-637-0846 972-590-8924 915-875-1929	damage restoration, and construction services for residential and commercial properties, utilizing advanced equipment and skilled experts. General contractor. Specializing in Design/build JOC. Experienced Utility Rehab/Install, Concrete replace, Fencing, Site Restoration  Construction management services, general management consulting, cost estimating, and legal deposition services. Financial Management Services, Administrative Consulting, Administrative Support, Consulting Service pavement sawing and sealing, concrete construction, concrete repairs and maintenance  We focus on concrete projects that include driveways, sidewalks, walkways, patios, and any other concrete need.  Heavy Highway Construction and Maintenance, General Contractors; IT Infrastructure/Cabling; Physical Security Systems (CCTV/Access Control) TX License B17681  Joint Sealing Compound, Sewer and Drain Pipes; Fencing, Adobe, Cinderblock and Sand; Fencing, Concrete or Rock; Fencing, Chain Link, Including Fabric, Gates, Panels, Posts and Fittings; Fencing, Electrified; Fencing, Wrought Iron, Including Components; F Natural stone, tile, Terrazzo and concrete contractors: Refinishing,	Yes No Yes No No Yes	Yes Yes Yes Yes
1205217354400 SKE Construction, LLC  1205476566900 SPIRE CONSULTING GROUP, LLC STRAIGHT LINE SAWING & SEALING, 1412095040800 INC.  1882143839900 STRONG WALLS CONCRETE LLC  1452850105000 SYNERGY PROJECT CONTRACTORS, INC 1883130795600 Salgueros Construction LLC  1471399648700 Saw Diamond Blades of Steel, LLC	Anthony Gonzales Eric Johnson Doustin Paredes  Luis Luna Oshunti Foley	Cypress  AUSTIN  GRAND PRAIRIE  PEARLAND  EL PASO Sulphur Springs  Desoto	shelly@ske1.net  certifications@spirecg.com  ejohnson@slsstexas.com  strongwallsconcrete@gmail.com  LLUNA@SPC-PM.COM jandsonsconstruction22@outlook.com  info@sdbofsteel.com	281-585-4100 512-637-0845 972-590-8922 409-351-8558 915-487-4347 951-567-6442 469-548-4184	713-277-7215 281-585-5707 512-637-0846 972-590-8924 915-875-1929 469-561-4184	damage restoration, and construction services for residential and commercial properties, utilizing advanced equipment and skilled experts. General contractor. Specializing in Design/build JOC. Experienced Utility Rehab/Install, Concrete replace, Fencing, Site Restoration  Construction management services, general management consulting, cost estimating, and legal deposition services. Financial Management Services, Administrative Consulting, Administrative Support, Consulting Service pavement sawing and sealing, concrete construction, concrete repairs and maintenance  We focus on concrete projects that include driveways, sidewalks, walkways, patios, and any other concrete need.  Heavy Highway Construction and Maintenance, General Contractors; IT Infrastructure/Cabling; Physical Security Systems (CCTV/Access Control) TX License B17681  Joint Sealing Compound, Sewer and Drain Pipes; Fencing, Adobe, Cinderblock and Sand; Fencing, Concrete or Rock; Fencing, Chain Link, Including Fabric, Gates, Panels, Posts and Fittings; Fencing, Electrified; Fencing, Wrought Iron, Including Components; F  Natural stone, tile, Terrazzo and concrete contractors: Refinishing, restoring, polishing, care and maintenance of terrazzo, marble, granite, travertine, limestone, porcelain and concrete. Clean, re-grout and repair	Yes No Yes No No No No No	Yes Yes Yes Yes Yes
1205217354400 SKE Construction, LLC  1205476566900 SPIRE CONSULTING GROUP, LLC STRAIGHT LINE SAWING & SEALING, 1412095040800 INC.  1882143839900 STRONG WALLS CONCRETE LLC  1452850105000 SYNERGY PROJECT CONTRACTORS, INC 1883130795600 Salgueros Construction LLC	Anthony Gonzales Eric Johnson Doustin Paredes Luis Luna	Cypress  AUSTIN  GRAND PRAIRIE  PEARLAND  EL PASO Sulphur Springs	shelly@ske1.net  certifications@spirecg.com  ejohnson@slsstexas.com  strongwallsconcrete@gmail.com  LLUNA@SPC-PM.COM jandsonsconstruction22@outlook.com	281-585-4100 512-637-0845 972-590-8922 409-351-8558 915-487-4347 951-567-6442 469-548-4184	713-277-7215 281-585-5707 512-637-0846 972-590-8924 915-875-1929 469-561-4184	damage restoration, and construction services for residential and commercial properties, utilizing advanced equipment and skilled experts. General contractor. Specializing in Design/build JOC. Experienced Utility Rehab/Install, Concrete replace, Fencing, Site Restoration  Construction management services, general management consulting, cost estimating, and legal deposition services. Financial Management Services, Administrative Consulting, Administrative Support, Consulting Service pavement sawing and sealing, concrete construction, concrete repairs and maintenance  We focus on concrete projects that include driveways, sidewalks, walkways, patios, and any other concrete need.  Heavy Highway Construction and Maintenance, General Contractors; IT Infrastructure/Cabling; Physical Security Systems (CCTV/Access Control) TX License B17681  Joint Sealing Compound, Sewer and Drain Pipes; Fencing, Adobe, Cinderblock and Sand; Fencing, Concrete or Rock; Fencing, Chain Link, Including Fabric, Gates, Panels, Posts and Fittings; Fencing, Electrified; Fencing, Wrought Iron, Including Components; F  Natural stone, tile, Terrazzo and concrete contractors: Refinishing, restoring, polishing, care and maintenance of terrazzo, marble, granite,	Yes No Yes No No No	Yes Yes Yes Yes Yes
1205217354400 SKE Construction, LLC  1205476566900 SPIRE CONSULTING GROUP, LLC STRAIGHT LINE SAWING & SEALING, 1412095040800 INC.  1882143839900 STRONG WALLS CONCRETE LLC  1452850105000 SYNERGY PROJECT CONTRACTORS, INC 1883130795600 Salgueros Construction LLC  1471399648700 Saw Diamond Blades of Steel, LLC	Shelly A. Eberhart  Anthony Gonzales  Eric Johnson  Doustin Paredes  Luis Luna  Oshunti Foley  Karen Kanaan	Cypress  AUSTIN  GRAND PRAIRIE  PEARLAND  EL PASO Sulphur Springs  Desoto  Dallas	shelly@ske1.net  certifications@spirecg.com ejohnson@slsstexas.com strongwallsconcrete@gmail.com  LLUNA@SPC-PM.COM jandsonsconstruction22@outlook.com  info@sdbofsteel.com	281-585-4100 512-637-0845 972-590-8922 409-351-8558 915-487-4347 951-567-6442 469-548-4184 214-631-5500 361-947-1120	713-277-7215 281-585-5707 512-637-0846 972-590-8924 915-875-1929 469-561-4184 214-631-5502 956-631-7594	damage restoration, and construction services for residential and commercial properties, utilizing advanced equipment and skilled experts. General contractor. Specializing in Design/build JOC. Experienced Utility Rehab/Install, Concrete replace, Fencing, Site Restoration  Construction management services, general management consulting, cost estimating, and legal deposition services. Financial Management Services, Administrative Consulting, Administrative Support, Consulting Service pavement sawing and sealing, concrete construction, concrete repairs and maintenance  We focus on concrete projects that include driveways, sidewalks, walkways, patios, and any other concrete need.  Heavy Highway Construction and Maintenance, General Contractors; IT Infrastructure/Cabling; Physical Security Systems (CCTV/Access Control) TX License B17681  Joint Sealing Compound, Sewer and Drain Pipes; Fencing, Adobe, Cinderblock and Sand; Fencing, Concrete or Rock; Fencing, Chain Link, Including Fabric, Gates, Panels, Posts and Fittings; Fencing, Electrified; Fencing, Wrought Iron, Including Components; F  Natural stone, tile, Terrazzo and concrete contractors: Refinishing, restoring, polishing, care and maintenance of terrazzo, marble, granite, travertine, limestone, porcelain and concrete. Clean, re-grout and repair tile. Repair and patch terrazzo, natur	Yes No Yes No No Yes No Yes No Yes	Yes Yes Yes Yes Yes Yes
1205217354400 SKE Construction, LLC  1205476566900 SPIRE CONSULTING GROUP, LLC STRAIGHT LINE SAWING & SEALING, 1412095040800 INC.  1882143839900 STRONG WALLS CONCRETE LLC  1452850105000 SYNERGY PROJECT CONTRACTORS, INC 1883130795600 Salgueros Construction LLC  1471399648700 Saw Diamond Blades of Steel, LLC  1752786301700 Sigma Polishing & Restoration, LP 1822774234500 South Texas Soil Services LLC.	Anthony Gonzales Eric Johnson Doustin Paredes Luis Luna Oshunti Foley Karen Kanaan Monica Lappe	Cypress  AUSTIN  GRAND PRAIRIE  PEARLAND  EL PASO Sulphur Springs  Desoto  Dallas Corpus Christi	shelly@ske1.net  certifications@spirecg.com ejohnson@slsstexas.com strongwallsconcrete@gmail.com  LLUNA@SPC-PM.COM jandsonsconstruction22@outlook.com  info@sdbofsteel.com  kkanaan@sigmapolishing.com monica@southtexassoilservices.com	281-585-4100 512-637-0845 972-590-8922 409-351-8558 915-487-4347 951-567-6442 469-548-4184 214-631-5500 361-947-1120	713-277-7215 281-585-5707 512-637-0846 972-590-8924 915-875-1929 469-561-4184 214-631-5502 956-631-7594	damage restoration, and construction services for residential and commercial properties, utilizing advanced equipment and skilled experts. General contractor. Specializing in Design/build JOC. Experienced Utility Rehab/Install, Concrete replace, Fencing, Site Restoration  Construction management services, general management consulting, cost estimating, and legal deposition services. Financial Management Services, Administrative Consulting, Administrative Support, Consulting Service pavement sawing and sealing, concrete construction, concrete repairs and maintenance  We focus on concrete projects that include driveways, sidewalks, walkways, patios, and any other concrete need.  Heavy Highway Construction and Maintenance, General Contractors; IT Infrastructure/Cabling; Physical Security Systems (CCTV/Access Control) TX License B17681  Joint Sealing Compound, Sewer and Drain Pipes; Fencing, Adobe, Cinderblock and Sand; Fencing, Concrete or Rock; Fencing, Chain Link, Including Fabric, Gates, Panels, Posts and Fittings; Fencing, Electrified; Fencing, Wrought Iron, Including Components; F  Natural stone, tile, Terrazzo and concrete contractors: Refinishing, restoring, polishing, care and maintenance of terrazzo, marble, granite, travertine, limestone, porcelain and concrete. Clean, re-grout and repair tile. Repair and patch terrazzo, natur Site work, commercial concrete  Building Construction	Yes No Yes No No Yes No No Yes No	Yes Yes Yes Yes Yes Yes
1205217354400 SKE Construction, LLC  1205476566900 SPIRE CONSULTING GROUP, LLC STRAIGHT LINE SAWING & SEALING, 1412095040800 INC.  1882143839900 STRONG WALLS CONCRETE LLC  1452850105000 SYNERGY PROJECT CONTRACTORS, INC 1883130795600 Salgueros Construction LLC  1471399648700 Saw Diamond Blades of Steel, LLC  1752786301700 Sigma Polishing & Restoration, LP 1822774234500 South Texas Soil Services LLC. 1200690425900 Southern Post Construction, L.L.C. TAO Industries Inc dba HAWK	Anthony Gonzales Eric Johnson Doustin Paredes Luis Luna Oshunti Foley Karen Kanaan Monica Lappe Amber Mear	Cypress  AUSTIN  GRAND PRAIRIE  PEARLAND  EL PASO Sulphur Springs  Desoto  Dallas Corpus Christi McAllen	shelly@ske1.net  certifications@spirecg.com ejohnson@slsstexas.com strongwallsconcrete@gmail.com  LLUNA@SPC-PM.COM jandsonsconstruction22@outlook.com  info@sdbofsteel.com  kkanaan@sigmapolishing.com monica@southtexassoilservices.com info@spcrgv.com	281-585-4100 512-637-0845 972-590-8922 409-351-8558 915-487-4347 951-567-6442 469-548-4184 214-631-5500 361-947-1120 956-605-2117	713-277-7215 281-585-5707 512-637-0846 972-590-8924 915-875-1929 469-561-4184 214-631-5502 956-631-7594 915-288-2072	damage restoration, and construction services for residential and commercial properties, utilizing advanced equipment and skilled experts. General contractor. Specializing in Design/build JOC. Experienced Utility Rehab/Install, Concrete replace, Fencing, Site Restoration  Construction management services, general management consulting, cost estimating, and legal deposition services. Financial Management Services, Administrative Consulting, Administrative Support, Consulting Service pavement sawing and sealing, concrete construction, concrete repairs and maintenance  We focus on concrete projects that include driveways, sidewalks, walkways, patios, and any other concrete need.  Heavy Highway Construction and Maintenance, General Contractors; IT Infrastructure/Cabling; Physical Security Systems (CCTV/Access Control) TX License B17681  Joint Sealing Compound, Sewer and Drain Pipes; Fencing, Adobe, Cinderblock and Sand; Fencing, Concrete or Rock; Fencing, Chain Link, Including Fabric, Gates, Panels, Posts and Fittings; Fencing, Electrified; Fencing, Wrought Iron, Including Components; F  Natural stone, tile, Terrazzo and concrete contractors: Refinishing, restoring, polishing, care and maintenance of terrazzo, marble, granite, travertine, limestone, porcelain and concrete. Clean, re-grout and repair tile. Repair and patch terrazzo, natur  Site work, commercial concrete  Building Construction  SITE CIVIL CONSTRUCTION - REINFORCED CONCRETE PAVEMENT, CURB AND GUTTER, SIDEWALKS, DRIVEWAYS, ADA RAMPS, STAMPED COLORED	Yes No Yes No No Yes No No No	Yes Yes Yes Yes Yes Yes Yes Yes
1205217354400       SKE Construction, LLC         1205476566900       SPIRE CONSULTING GROUP, LLC STRAIGHT LINE SAWING & SEALING,         1412095040800       INC.         1882143839900       STRONG WALLS CONCRETE LLC         1452850105000       SYNERGY PROJECT CONTRACTORS, INCOMESTRACTORS, INCOMESTRATE SAME SAME SAME SAME SAME SAME SAME SAM	Shelly A. Eberhart  Anthony Gonzales  Eric Johnson  Doustin Paredes  Luis Luna  Oshunti Foley  Karen Kanaan  Monica Lappe  Amber Mear  Jorge Ojeda  Carl Fromen	Cypress  AUSTIN GRAND PRAIRIE PEARLAND  EL PASO Sulphur Springs  Desoto  Dallas Corpus Christi McAllen  El Paso HOUSTON	shelly@ske1.net  certifications@spirecg.com ejohnson@slsstexas.com strongwallsconcrete@gmail.com  LLUNA@SPC-PM.COM jandsonsconstruction22@outlook.com  info@sdbofsteel.com  kkanaan@sigmapolishing.com monica@southtexassoilservices.com info@spcrgv.com  JOJEDA@HAWKTX.COM info@texasdewatering.com	281-585-4100 512-637-0845 972-590-8922 409-351-8558 915-487-4347 951-567-6442 469-548-4184 214-631-5500 361-947-1120 956-605-2117 915-526-9116 936-246-3016	713-277-7215 281-585-5707  512-637-0846 972-590-8924  915-875-1929  469-561-4184  214-631-5502 956-631-7594  915-288-2072	damage restoration, and construction services for residential and commercial properties, utilizing advanced equipment and skilled experts. General contractor. Specializing in Design/build JOC. Experienced Utility Rehab/Install, Concrete replace, Fencing, Site Restoration  Construction management services, general management consulting, cost estimating, and legal deposition services. Financial Management Services, Administrative Consulting, Administrative Support, Consulting Service pavement sawing and sealing, concrete construction, concrete repairs and maintenance  We focus on concrete projects that include driveways, sidewalks, walkways, patios, and any other concrete need.  Heavy Highway Construction and Maintenance, General Contractors; IT Infrastructure/Cabling; Physical Security Systems (CCTV/Access Control) TX License B17681  Joint Sealing Compound, Sewer and Drain Pipes; Fencing, Adobe, Cinderblock and Sand; Fencing, Concrete or Rock; Fencing, Chain Link, Including Fabric, Gates, Panels, Posts and Fittings; Fencing, Electrified; Fencing, Wrought Iron, Including Components; F Natural stone, tile, Terrazzo and concrete contractors: Refinishing, restoring, polishing, care and maintenance of terrazzo, marble, granite, travertine, limestone, porcelain and concrete. Clean, re-grout and repair tile. Repair and patch terrazzo, natur Site work, commercial concrete  Building Construction SITE CIVIL CONSTRUCTION - REINFORCED CONCRETE PAVEMENT, CURB AND GUTTER, SIDEWALKS, DRIVEWAYS, ADA RAMPS, STAMPED COLORED CONCRETE, INLETS, MANHOLES, SLABS Repair and Rehabilitation of Bayous and Canals, Restoration of Dredging Placement Areas General Construction, sitework, demolition, concrete, carpentry, drywall,	Yes No Yes No No Yes No No Yes No Yes Yes Yes	Yes
1205217354400 SKE Construction, LLC  1205476566900 SPIRE CONSULTING GROUP, LLC STRAIGHT LINE SAWING & SEALING, 1412095040800 INC.  1882143839900 STRONG WALLS CONCRETE LLC  1452850105000 SYNERGY PROJECT CONTRACTORS, INC 1883130795600 Salgueros Construction LLC  1471399648700 Saw Diamond Blades of Steel, LLC  1752786301700 Sigma Polishing & Restoration, LP 1822774234500 South Texas Soil Services LLC. 1200690425900 Southern Post Construction, L.L.C.  TAO Industries Inc dba HAWK 1263941658000 Construction	Anthony Gonzales Eric Johnson Doustin Paredes Luis Luna Oshunti Foley Karen Kanaan Monica Lappe Amber Mear Jorge Ojeda	Cypress  AUSTIN  GRAND PRAIRIE  PEARLAND  EL PASO Sulphur Springs  Desoto  Dallas Corpus Christi McAllen  El Paso	shelly@ske1.net  certifications@spirecg.com ejohnson@slsstexas.com strongwallsconcrete@gmail.com  LLUNA@SPC-PM.COM jandsonsconstruction22@outlook.com  info@sdbofsteel.com  kkanaan@sigmapolishing.com monica@southtexassoilservices.com info@spcrgv.com  JOJEDA@HAWKTX.COM	281-585-4100 512-637-0845 972-590-8922 409-351-8558 915-487-4347 951-567-6442 469-548-4184 214-631-5500 361-947-1120 956-605-2117 915-526-9116	713-277-7215 281-585-5707  512-637-0846 972-590-8924  915-875-1929  469-561-4184  214-631-5502 956-631-7594  915-288-2072	damage restoration, and construction services for residential and commercial properties, utilizing advanced equipment and skilled experts. General contractor. Specializing in Design/build JOC. Experienced Utility Rehab/Install, Concrete replace, Fencing, Site Restoration  Construction management services, general management consulting, cost estimating, and legal deposition services. Financial Management Services, Administrative Consulting, Administrative Support, Consulting Service pavement sawing and sealing, concrete construction, concrete repairs and maintenance  We focus on concrete projects that include driveways, sidewalks, walkways, patios, and any other concrete need.  Heavy Highway Construction and Maintenance, General Contractors; IT Infrastructure/Cabling; Physical Security Systems (CCTV/Access Control) TX License B17681  Joint Sealing Compound, Sewer and Drain Pipes; Fencing, Adobe, Cinderblock and Sand; Fencing, Concrete or Rock; Fencing, Chain Link, Including Fabric, Gates, Panels, Posts and Fittings; Fencing, Electrified; Fencing, Wrought Iron, Including Components; F  Natural stone, tile, Terrazzo and concrete contractors: Refinishing, restoring, polishing, care and maintenance of terrazzo, marble, granite, travertine, limestone, porcelain and concrete. Clean, re-grout and repair tile. Repair and patch terrazzo, natur Site work, commercial concrete  Building Construction SITE CIVIL CONSTRUCTION - REINFORCED CONCRETE PAVEMENT, CURB AND GUTTER, SIDEWALKS, DRIVEWAYS, ADA RAMPS, STAMPED COLORED CONCRETE, INLETS, MANHOLES, SLABS  Repair and Rehabilitation of Bayous and Canals, Restoration of Dredging Placement Areas  General Construction, sitework, demolition, concrete, carpentry, drywall, painting, landscaping services  Certified Description - We offer a variety of construction services that	Yes No Yes No No Yes No No Yes No Yes No Yes No Yes	Yes
1205217354400       SKE Construction, LLC         1205476566900       SPIRE CONSULTING GROUP, LLC STRAIGHT LINE SAWING & SEALING, INC.         1412095040800       INC.         1882143839900       STRONG WALLS CONCRETE LLC         1452850105000       SYNERGY PROJECT CONTRACTORS, INC.         1883130795600       Salgueros Construction LLC         1471399648700       Saw Diamond Blades of Steel, LLC         1752786301700       Sigma Polishing & Restoration, LP         1822774234500       South Texas Soil Services LLC.         1200690425900       Southern Post Construction, L.L.C.         TAO Industries Inc dba HAWK         1263941658000       Construction         1824979867100       TEXAS DEWATERING, LLC         1921814372500       TEXAS PATRIOT CONTRACTING LLC	Anthony Gonzales Eric Johnson Doustin Paredes  Luis Luna  Oshunti Foley  Karen Kanaan Monica Lappe Amber Mear  Jorge Ojeda  Carl Fromen Nicholas Lesko	Cypress  AUSTIN  GRAND PRAIRIE  PEARLAND  EL PASO Sulphur Springs  Desoto  Dallas Corpus Christi McAllen  El Paso HOUSTON ROUND ROCK	certifications@spirecg.com ejohnson@slsstexas.com strongwallsconcrete@gmail.com  LLUNA@SPC-PM.COM jandsonsconstruction22@outlook.com  info@sdbofsteel.com  kkanaan@sigmapolishing.com monica@southtexassoilservices.com info@spcrgv.com  JOJEDA@HAWKTX.COM info@texasdewatering.com txpatcont@gmail.com	281-585-4100  512-637-0845  972-590-8922  409-351-8558  915-487-4347 951-567-6442  469-548-4184  214-631-5500 361-947-1120 956-605-2117  915-526-9116  936-246-3016  737-226-8825	713-277-7215 281-585-5707 512-637-0846 972-590-8924 915-875-1929 469-561-4184 214-631-5502 956-631-7594 915-288-2072	damage restoration, and construction services for residential and commercial properties, utilizing advanced equipment and skilled experts. General contractor. Specializing in Design/build JOC. Experienced Utility Rehab/Install, Concrete replace, Fencing, Site Restoration  Construction management services, general management consulting, cost estimating, and legal deposition services. Financial Management Services, Administrative Consulting, Administrative Support, Consulting Service pavement sawing and sealing, concrete construction, concrete repairs and maintenance  We focus on concrete projects that include driveways, sidewalks, walkways, patios, and any other concrete need.  Heavy Highway Construction and Maintenance, General Contractors; IT Infrastructure/Cabling; Physical Security Systems (CCTV/Access Control) TX License B17681  Joint Sealing Compound, Sewer and Drain Pipes; Fencing, Adobe, Cinderblock and Sand; Fencing, Concrete or Rock; Fencing, Chain Link, Including Fabric, Gates, Panels, Posts and Fittings; Fencing, Electrified; Fencing, Wrought Iron, Including Components; F  Natural stone, tile, Terrazzo and concrete contractors: Refinishing, restoring, polishing, care and maintenance of terrazzo, marble, granite, travertine, limestone, porcelain and concrete. Clean, re-grout and repair tile. Repair and patch terrazzo, natur Site work, commercial concrete  Building Construction SITE CIVIL CONSTRUCTION - REINFORCED CONCRETE PAVEMENT, CURB  AND GUTTER, SIDEWALKS, DRIVEWAYS, ADA RAMPS, STAMPED COLORED CONCRETE, INLETS, MANHOLES, SLABS  Repair and Rehabilitation of Bayous and Canals, Restoration of Dredging Placement Areas  General Construction, sitework, demolition, concrete, carpentry, drywall, painting, landscaping services  Certified Description - We offer a variety of construction services that includes: building, development, renovations, remodeling, foundations, framing, drywall, fencing, panting, roofing and masonry work. We are	Yes No Yes No No Yes No No Yes No Yes Yes Yes Yes	Yes
1205217354400       SKE Construction, LLC         1205476566900       SPIRE CONSULTING GROUP, LLC STRAIGHT LINE SAWING & SEALING,         1412095040800       INC.         1882143839900       STRONG WALLS CONCRETE LLC         1452850105000       SYNERGY PROJECT CONTRACTORS, INC.         1883130795600       Salgueros Construction LLC         1471399648700       Saw Diamond Blades of Steel, LLC         1752786301700       Sigma Polishing & Restoration, LP         1822774234500       South Texas Soil Services LLC.         1200690425900       Southern Post Construction, L.L.C.         TAO Industries Inc dba HAWK       Construction         1824979867100       TEXAS DEWATERING, LLC         1921814372500       TEXAS PATRIOT CONTRACTING LLC         1335040909300       THE TOOL SHED CONSTRUCTION LLC	Anthony Gonzales Eric Johnson Doustin Paredes Luis Luna Oshunti Foley Karen Kanaan Monica Lappe Amber Mear Jorge Ojeda Carl Fromen Nicholas Lesko Andrew Cantrell	Cypress  AUSTIN  GRAND PRAIRIE  PEARLAND  EL PASO Sulphur Springs  Desoto  Dallas Corpus Christi McAllen  El Paso HOUSTON ROUND ROCK  BRADY	shelly@ske1.net  certifications@spirecg.com ejohnson@slsstexas.com strongwallsconcrete@gmail.com  LLUNA@SPC-PM.COM jandsonsconstruction22@outlook.com  info@sdbofsteel.com  kkanaan@sigmapolishing.com monica@southtexassoilservices.com info@spcrgv.com  JOJEDA@HAWKTX.COM info@texasdewatering.com txpatcont@gmail.com  acandrewcantrell@yahoo.com	281-585-4100  512-637-0845  972-590-8922  409-351-8558  915-487-4347 951-567-6442  469-548-4184  214-631-5500 361-947-1120 956-605-2117  915-526-9116  936-246-3016  737-226-8825	713-277-7215 281-585-5707 512-637-0846 972-590-8924 915-875-1929 469-561-4184 214-631-5502 956-631-7594 915-288-2072	damage restoration, and construction services for residential and commercial properties, utilizing advanced equipment and skilled experts. General contractor. Specializing in Design/build JOC. Experienced Utility Rehab/Install, Concrete replace, Fencing, Site Restoration  Construction management services, general management consulting, cost estimating, and legal deposition services. Financial Management Services, Administrative Consulting, Administrative Support, Consulting Service pavement sawing and sealing, concrete construction, concrete repairs and maintenance  We focus on concrete projects that include driveways, sidewalks, walkways, patios, and any other concrete need.  Heavy Highway Construction and Maintenance, General Contractors; IT Infrastructure/Cabling; Physical Security Systems (CCTV/Access Control) TX License B17681  Joint Sealing Compound, Sewer and Drain Pipes; Fencing, Adobe, Cinderblock and Sand; Fencing, Concrete or Rock; Fencing, Chain Link, Including Fabric, Gates, Panels, Posts and Fittings; Fencing, Electrified; Fencing, Wrought Iron, Including Components; F Natural stone, tile, Terrazzo and concrete contractors: Refinishing, restoring, polishing, care and maintenance of terrazzo, marble, granite, travertine, timestone, porcelain and concrete. Clean, re-grout and repair tile. Repair and patch terrazzo, natur Site work, commercial concrete  Building Construction SITE CIVIL CONSTRUCTION - REINFORCED CONCRETE PAVEMENT, CURB AND GUTTER, SIDEWALKS, DRIVEWAYS, ADA RAMPS, STAMPED COLORED CONCRETE, INLETS, MANHOLES, SLABS Repair and Rehabilitation of Bayous and Canals, Restoration of Dredging Placement Areas  General Construction, sitework, demolition, concrete, carpentry, drywall, painting, landscaping services  Certified Description - We offer a variety of construction services that includes: building, development, renovations, remodeling, foundations, framing, drywall, fencing, panting, roofing and masonry work. We are reliable, trustworthy, professional, and  General constructing services	Yes No Yes No No No Yes No	Yes
1205217354400       SKE Construction, LLC         1205476566900       SPIRE CONSULTING GROUP, LLC STRAIGHT LINE SAWING & SEALING, INC.         1412095040800       INC.         1882143839900       STRONG WALLS CONCRETE LLC         1452850105000       SYNERGY PROJECT CONTRACTORS, INC.         1883130795600       Salgueros Construction LLC         1471399648700       Saw Diamond Blades of Steel, LLC         1752786301700       Sigma Polishing & Restoration, LP         1822774234500       South Texas Soil Services LLC.         1200690425900       Southern Post Construction, L.L.C.         TAO Industries Inc dba HAWK         1263941658000       Construction         1824979867100       TEXAS DEWATERING, LLC         1921814372500       TEXAS PATRIOT CONTRACTING LLC	Anthony Gonzales Eric Johnson Doustin Paredes  Luis Luna  Oshunti Foley  Karen Kanaan Monica Lappe Amber Mear  Jorge Ojeda  Carl Fromen Nicholas Lesko	Cypress  AUSTIN  GRAND PRAIRIE  PEARLAND  EL PASO Sulphur Springs  Desoto  Dallas Corpus Christi McAllen  El Paso HOUSTON ROUND ROCK	certifications@spirecg.com ejohnson@slsstexas.com strongwallsconcrete@gmail.com  LLUNA@SPC-PM.COM jandsonsconstruction22@outlook.com  info@sdbofsteel.com  kkanaan@sigmapolishing.com monica@southtexassoilservices.com info@spcrgv.com  JOJEDA@HAWKTX.COM info@texasdewatering.com txpatcont@gmail.com	281-585-4100  512-637-0845  972-590-8922  409-351-8558  915-487-4347 951-567-6442  469-548-4184  214-631-5500 361-947-1120 956-605-2117  915-526-9116  936-246-3016 737-226-8825	713-277-7215 281-585-5707 512-637-0846 972-590-8924 915-875-1929 469-561-4184 214-631-5502 956-631-7594 915-288-2072	damage restoration, and construction services for residential and commercial properties, utilizing advanced equipment and skilled experts. General contractor. Specializing in Design/build JOC. Experienced Utility Rehab/Instalt, Concrete replace, Fencing, Site Restoration  Construction management services, general management consulting, cost estimating, and legal deposition services. Financial Management Services, Administrative Consulting, Administrative Support, Consulting Service pavement sawing and sealing, concrete construction, concrete repairs and maintenance  We focus on concrete projects that include driveways, sidewalks, walkways, patios, and any other concrete need.  Heavy Highway Construction and Maintenance, General Contractors; IT Infrastructure/Cabling; Physical Security Systems (CCTV/Access Control) TX License B17681  Joint Sealing Compound, Sewer and Drain Pipes; Fencing, Adobe, Cinderblock and Sand; Fencing, Concrete or Rock; Fencing, Chain Link, Including Fabric, Gates, Panels, Posts and Fittings; Fencing, Electrified; Fencing, Wrought Iron, Including Components; F Natural stone, tile, Terrazzo and concrete contractors: Refinishing, restoring, polishing, care and maintenance of terrazzo, marble, granite, travertine, limestone, porcelain and concrete. Clean, re-grout and repair tile. Repair and patch terrazzo, natur Site work, commercial concrete  Building Construction SITE CIVIL CONSTRUCTION - REINFORCED CONCRETE PAVEMENT, CURB AND GUTTER, SIDEWALKS, DRIVEWAYS, ADA RAMPS, STAMPED COLORED CONCRETE, INLETS, MANHOLES, SLABS  Repair and Rehabilitation of Bayous and Canals, Restoration of Dredging Placement Areas  General Construction, sitework, demolition, concrete, carpentry, drywall, painting, landscaping services  Certified Description - We offer a variety of construction services that includes: building, development, renovations, remodeling, foundations, framing, drywall, fencing, panting, roofing and masonry work. We are reliable, trustworthy, professional, and  General contracting services i	Yes No Yes No No Yes No No Yes No Yes Yes Yes Yes	Yes
1205217354400       SKE Construction, LLC         1205476566900       SPIRE CONSULTING GROUP, LLC STRAIGHT LINE SAWING & SEALING,         1412095040800       INC.         1882143839900       STRONG WALLS CONCRETE LLC         1452850105000       SYNERGY PROJECT CONTRACTORS, INC.         1883130795600       Salgueros Construction LLC         1471399648700       Saw Diamond Blades of Steel, LLC         1752786301700       Sigma Polishing & Restoration, LP         1822774234500       South Texas Soil Services LLC.         1200690425900       Southern Post Construction, L.L.C.         TAO Industries Inc dba HAWK         1263941658000       Construction         1824979867100       TEXAS DEWATERING, LLC         1921814372500       TEXAS PATRIOT CONTRACTING LLC         1335040909300       THE TOOL SHED CONSTRUCTION LLC         1882054600200       TIDY CONSTRUCTION SERVICES, LLC         1710957404000       TIKON GROUP, INC.	Anthony Gonzales Eric Johnson Doustin Paredes Luis Luna Oshunti Foley  Karen Kanaan Monica Lappe Amber Mear  Jorge Ojeda Carl Fromen Nicholas Lesko  Andrew Cantrell Dhani Tarver  Timothy Onyedum	Cypress  AUSTIN  GRAND PRAIRIE  PEARLAND  EL PASO Sulphur Springs  Desoto  Dallas Corpus Christi McAllen  El Paso HOUSTON  ROUND ROCK  BRADY  SAN ANTONIO	shelly@ske1.net  certifications@spirecg.com ejohnson@slsstexas.com strongwallsconcrete@gmail.com  LLUNA@SPC-PM.COM jandsonsconstruction22@outlook.com  info@sdbofsteel.com  kkanaan@sigmapolishing.com monica@southtexassoilservices.com info@spcrgv.com  JOJEDA@HAWKTX.COM info@texasdewatering.com txpatcont@gmail.com  acandrewcantrell@yahoo.com dt@tidyconstructionservices.com  tikon@tikongroup.com	281-585-4100  512-637-0845  972-590-8922  409-351-8558  915-487-4347 951-567-6442  469-548-4184  214-631-5500 361-947-1120 956-605-2117  915-526-9116  936-246-3016 737-226-8825  512-635-7038 210-416-9302	713-277-7215 281-585-5707  512-637-0846 972-590-8924  915-875-1929  469-561-4184  214-631-5502 956-631-7594  915-288-2072	damage restoration, and construction services for residential and commercial properties, utilizing advanced equipment and skilled experts. General contractor. Specializing in Design/build JOC. Experienced Utility Rehab/Install, Concrete replace, Fencing, Site Restoration  Construction management services, general management consulting, cost estimating, and legal deposition services. Financial Management Services, Administrative Consulting, Administrative Support, Consulting Service pavement sawing and sealing, concrete construction, concrete repairs and maintenance  We focus on concrete projects that include driveways, sidewalks, walkways, patios, and any other concrete need.  Heavy Highway Construction and Maintenance, General Contractors; IT Infrastructure/Cabling; Physical Security Systems (CCTV/Access Control) TX License B17681  Joint Sealing Compound, Sewer and Drain Pipes; Fencing, Adobe, Cinderblock and Sand; Fencing, Concrete or Rock; Fencing, Chain Link, Including Fabric, Gates, Panels, Posts and Fittings; Fencing, Electrified; Fencing, Wrought Iron, Including Components; F  Natural stone, tile, Terrazzo and concrete contractors: Refinishing, restoring, polishing, care and maintenance of terrazzo, marble, granite, travertine, limestone, porcelain and concrete. Clean, re-grout and repair tile. Repair and patch terrazzo, natur Site work, commercial concrete  Building Construction SITE CIVIL CONSTRUCTION - REINFORCED CONCRETE PAVEMENT, CURB AND GUTTER, SIDEWALKS, DRIVEWAYS, ADA RAMPS, STAMPED COLORED CONCRETE, INLETS, MANHOLES, SLABS  Repair and Rehabilitation of Bayous and Canals, Restoration of Dredging Placement Areas  General Construction, sitework, demolition, concrete, carpentry, drywall, painting, landscaping services  Certified Description - We offer a variety of construction services that includes: building, development, renovations, remodeling, foundations, framing, drywall, fencing, panting, roofing and masonry work. We are reliable, trustworthy, professional, and  General contracting services	Yes No Yes No No No Yes	Yes
1205217354400       SKE Construction, LLC         1205476566900       SPIRE CONSULTING GROUP, LLC STRAIGHT LINE SAWING & SEALING, INC.         1412095040800       INC.         1882143839900       STRONG WALLS CONCRETE LLC         1452850105000       SYNERGY PROJECT CONTRACTORS, INC. INC. INC. INC. INC. INC. INC. INC.	Anthony Gonzales Eric Johnson Doustin Paredes Luis Luna Oshunti Foley  Karen Kanaan Monica Lappe Amber Mear  Jorge Ojeda Carl Fromen Nicholas Lesko  Andrew Cantrell Dhani Tarver	Cypress  AUSTIN GRAND PRAIRIE PEARLAND  EL PASO Sulphur Springs  Desoto  Dallas Corpus Christi McAllen  El Paso HOUSTON ROUND ROCK  BRADY SAN ANTONIO	shelly@ske1.net  certifications@spirecg.com ejohnson@slsstexas.com strongwallsconcrete@gmail.com  LLUNA@SPC-PM.COM jandsonsconstruction22@outlook.com  info@sdbofsteel.com  kkanaan@sigmapolishing.com monica@southtexassoilservices.com info@spcrgv.com  JOJEDA@HAWKTX.COM info@texasdewatering.com txpatcont@gmail.com  acandrewcantrell@yahoo.com  dt@tidyconstructionservices.com	281-585-4100  512-637-0845  972-590-8922  409-351-8558  915-487-4347 951-567-6442  469-548-4184  214-631-5500 361-947-1120 956-605-2117  915-526-9116  936-246-3016 737-226-8825  512-635-7038  210-416-9302	713-277-7215 281-585-5707  512-637-0846 972-590-8924  915-875-1929  469-561-4184  214-631-5502 956-631-7594  915-288-2072	damage restoration, and construction services for residential and commercial properties, utilizing advanced equipment and skilled experts. General contractor. Specializing in Design/build JOC. Experienced Utility Rehab/Install, Concrete replace, Fencing, Site Restoration  Construction management services, general management consulting, cost estimating, and legal deposition services. Financial Management Services, Administrative Consulting, Administrative Support, Consulting Service pavement sawing and sealing, concrete construction, concrete repairs and maintenance We focus on concrete projects that include driveways, sidewalks, walkways, patios, and any other concrete need.  Heavy Highway Construction and Maintenance, General Contractors; IT Infrastructure/Cabling; Physical Security Systems (CCTV/Access Control) TX License B17681  Joint Sealing Compound, Sewer and Drain Pipes; Fencing, Adobe, Cinderblock and Sand; Fencing, Concrete or Rock; Fencing, Chain Link, Including Fabric, Gates, Panels, Posts and Fittings; Fencing, Electrified; Fencing, Wrought Iron, Including Components; F Natural stone, tile, Terrazzo and concrete contractors: Refinishing, restoring, polishing, care and maintenance of terrazzo, marble, granite, travertine, limestone, porcelain and concrete. Clean, re-grout and repair tile. Repair and patch terrazzo, natur Site work, commercial concrete  Building Construction SITE CIVIL CONSTRUCTION - REINFORCED CONCRETE PAVEMENT, CURB AND GUTTER, SIDEWALKS, DRIVEWAYS, ADA RAMPS, STAMPED COLORED CONCRETE, INLETS, MANHOLES, SLABS  Repair and Rehabilitation of Bayous and Canals, Restoration of Dredging Placement Areas  General Construction, sitework, demolition, concrete, carpentry, drywall, painting, landscaping services  Certified Description - We offer a variety of construction services that includes: building, development, renovations, remodeling, foundations, framing, drywall, fencing, panting, roofing and masonry work. We are reliable, trustworthy, professional, and  General contracting services in	Yes No Yes No No Yes No No Yes No No Yes No No Yes Yes Yes Yes	Yes
1205217354400         SKE Construction, LLC           1205476566900         SPIRE CONSULTING GROUP, LLC STRAIGHT LINE SAWING & SEALING, INC.           1412095040800         INC.           1882143839900         STRONG WALLS CONCRETE LLC           1452850105000         SYNERGY PROJECT CONTRACTORS, INC.           1883130795600         Salgueros Construction LLC           1471399648700         Saw Diamond Blades of Steel, LLC           1752786301700         Sigma Polishing & Restoration, LP           1200690425900         South Texas Soil Services LLC.           1200690425900         Southern Post Construction, L.L.C.           TAO Industries Inc dba HAWK         Construction           1824979867100         TEXAS DEWATERING, LLC           1921814372500         TEXAS PATRIOT CONTRACTING LLC           1335040909300         THE TOOL SHED CONSTRUCTION LLC           1882054600200         TIDY CONSTRUCTION SERVICES, LLC           1710957404000         TIKON GROUP, INC.           1760775331000         TRINI CONSTRUCTION BUILDER LLC	Anthony Gonzales Eric Johnson Doustin Paredes Luis Luna Oshunti Foley  Karen Kanaan Monica Lappe Amber Mear  Jorge Ojeda Carl Fromen Nicholas Lesko  Andrew Cantrell Dhani Tarver  Timothy Onyedum Reginald Worlds	AUSTIN GRAND PRAIRIE PEARLAND  EL PASO Sulphur Springs  Desoto  Dallas Corpus Christi McAllen  El Paso HOUSTON ROUND ROCK  BRADY SAN ANTONIO  HOUSTON AUSTIN	shelly@ske1.net  certifications@spirecg.com ejohnson@slsstexas.com strongwallsconcrete@gmail.com  LLUNA@SPC-PM.COM jandsonsconstruction22@outlook.com  info@sdbofsteel.com  kkanaan@sigmapolishing.com monica@southtexassoilservices.com info@spcrgv.com  JOJEDA@HAWKTX.COM info@texasdewatering.com txpatcont@gmail.com  acandrewcantrell@yahoo.com dt@tidyconstructionservices.com  tikon@tikongroup.com INFO@TRINICONSTRUCTIONBUILDER.COM	281-585-4100  512-637-0845  972-590-8922  409-351-8558  915-487-4347 951-567-6442  469-548-4184  214-631-5500 361-947-1120 956-605-2117  915-526-9116  936-246-3016 737-226-8825  512-635-7038  210-416-9302  713-988-1669 512-506-1310	713-277-7215 281-585-5707  512-637-0846 972-590-8924  915-875-1929  469-561-4184  214-631-5502 956-631-7594  915-288-2072	damage restoration, and construction services for residential and commercial properties, utilizing advanced equipment and skilled experts. General contractor. Specializing in Design/build JOC. Experienced Utility Rehab/Install, Concrete replace, Fencing, Site Restoration  Construction management services, general management consulting, cost estimating, and legal deposition services. Financial Management Services, Administrative Consulting, Administrative Support, Consulting Service pavement sawing and sealing, concrete construction, concrete repairs and maintenance  We focus on concrete projects that include driveways, sidewalks, walkways, patios, and any other concrete need.  Heavy Highway Construction and Maintenance, General Contractors; IT Infrastructure/Cabling; Physical Security Systems (CCTV/Access Control) TX License B17681  Joint Sealing Compound, Sewer and Drain Pipes; Fencing, Adobe, Cinderblock and Sand; Fencing, Concrete or Rock; Fencing, Chain Link, Including Fabric, Gates, Panels, Posts and Fittings; Fencing, Electrified; Fencing, Wrought Iron, Including Components; F Natural stone, tile, Terrazzo and concrete contractors: Refinishing, restoring, polishing, care and maintenance of terrazzo, marble, granite, travertine, limestone, porcelain and concrete. Clean, re-grout and repair tile. Repair and patch terrazzo, natur Site work, commercial concrete  Building Construction SITE CIVIL CONSTRUCTION - REINFORCED CONCRETE PAVEMENT, CURB AND GUTTER, SIDEWALKS, DRIVEWAYS, ADA RAMPS, STAMPED COLORED CONCRETE, INLETS, MANHOLES, SLABS  Repair and Rehabilitation of Bayous and Canals, Restoration of Dredging Placement Areas  General Construction, sitework, demolition, concrete, carpentry, drywall, painting, landscaping services  Certified Description - We offer a variety of construction services that includes: building, development, renovations, remodeling, foundations, framing, drywall, fencing, panting, roofing and masonry work. We are reliable, trustworthy, professional, and General contracting services in	Yes No Yes No No Yes Yes Yes	Yes
1205217354400         SKE Construction, LLC           1205476566900         SPIRE CONSULTING GROUP, LLC STRAIGHT LINE SAWING & SEALING, INC.           1412095040800         INC.           1882143839900         STRONG WALLS CONCRETE LLC           1452850105000         SYNERGY PROJECT CONTRACTORS, INC.           1883130795600         SYNERGY PROJECT CONTRACTORS, INC.           1883130795600         Salgueros Construction LLC           1471399648700         Sigma Polishing & Restoration, LP.           1822774234500         South Texas Soil Services LLC.           1200690425900         Southern Post Construction, L.L.C.           TAO Industries Inc dba HAWK         1263941658000           1824979867100         TEXAS DEWATERING, LLC           1921814372500         TEXAS PATRIOT CONTRACTING LLC           1335040909300         THE TOOL SHED CONSTRUCTION LLC           1710957404000         TIKON GROUP, INC.           1760775331000         TRINI CONSTRUCTION BUILDER LLC           1455366440100         TexasChile Inc           1455366440100         TexasChile Inc           Thomas 11 Development LLC	Anthony Gonzales Eric Johnson Doustin Paredes Luis Luna Oshunti Foley  Karen Kanaan Monica Lappe Amber Mear  Jorge Ojeda Carl Fromen Nicholas Lesko  Andrew Cantrell Dhani Tarver  Timothy Onyedum	Cypress  AUSTIN  GRAND PRAIRIE  PEARLAND  EL PASO Sulphur Springs  Desoto  Dallas Corpus Christi McAllen  El Paso HOUSTON ROUND ROCK  BRADY SAN ANTONIO  HOUSTON AUSTIN  KINGWOOD Dallas	shelly@ske1.net  certifications@spirecg.com ejohnson@slsstexas.com strongwallsconcrete@gmail.com  LLUNA@SPC-PM.COM jandsonsconstruction22@outlook.com  info@sdbofsteel.com  kkanaan@sigmapolishing.com monica@southtexassoilservices.com info@spcrgv.com  JOJEDA@HAWKTX.COM info@texasdewatering.com txpatcont@gmail.com  acandrewcantrell@yahoo.com dt@tidyconstructionservices.com  tikon@tikongroup.com	281-585-4100  512-637-0845  972-590-8922  409-351-8558  915-487-4347 951-567-6442  469-548-4184  214-631-5500 361-947-1120 956-605-2117  915-526-9116  936-246-3016 737-226-8825  512-635-7038  210-416-9302  713-988-1669 512-506-1310	713-277-7215 281-585-5707 512-637-0846 972-590-8924 915-875-1929 469-561-4184 214-631-5502 956-631-7594 915-288-2072 713-988-2082 000-000-0000	damage restoration, and construction services for residential and commercial properties, utilizing advanced equipment and skilled experts. General contractor. Specializing in Design/build JOC. Experienced Utility Rehab/Install, Concrete replace, Fencing, Site Restoration  Construction management services, general management consulting, cost estimating, and legal deposition services. Financial Management Services, Administrative Consulting, Administrative Support, Consulting Service pavement sawing and sealing, concrete construction, concrete repairs and maintenance  We focus on concrete projects that include driveways, sidewalks, walkways, patios, and any other concrete need.  Heavy Highway Construction and Maintenance, General Contractors; IT Infrastructure/Cabling; Physical Security Systems (CCTV/Access Control) TX License B17681  Joint Sealing Compound, Sewer and Drain Pipes; Fencing, Adobe, Cinderblock and Sand; Fencing, Concrete or Rock; Fencing, Chain Link, Including Fabric, Gates, Panels, Posts and Fittings; Fencing, Electrified; Fencing, Wrought Iron, Including Components; Fencing, Electrified; Fencing, Wrought Iron, Including Components; Fencing, polishing, care and maintenance of terrazzo, marble, granite, travertine, limestone, porcelain and concrete. Clean, re-grout and repair title. Repair and patch terrazzo, natur Site work, commercial concrete  Building Construction  SITE CIVIL CONSTRUCTION - REINFORCED CONCRETE PAVEMENT, CURB AND GUTTER, SIDEWALKS, DRIVEWAYS, ADA RAMPS, STAMPED COLORED CONCRETE, INLETS, MANHOLES, SLABS  Repair and Rehabilitation of Bayous and Canals, Restoration of Dredging Placement Areas  General Construction, sitework, demolition, concrete, carpentry, drywall, painting, landscaping services  Certified Description - We offer a variety of construction services that includes: building, development, renovations, remodeling, foundations, framing, drywall, fencing, panting, roofing and masonry work. We are reliable, trustworthy, professional, and  General Construction; Parking Lots	Yes No Yes No No No Yes	Yes
1205217354400         SKE Construction, LLC           1205476566900         SPIRE CONSULTING GROUP, LLC STRAIGHT LINE SAWING & SEALING, INC.           1412095040800         INC.           1882143839900         STRONG WALLS CONCRETE LLC           1452850105000         SYNERGY PROJECT CONTRACTORS, INC.           1883130795600         Salgueros Construction LLC           1471399648700         Saw Diamond Blades of Steel, LLC           1200690425900         South Texas Soil Services LLC.           1200690425900         Southern Post Construction, L.L.C.           TAO Industries Inc dba HAWK         Construction           1824979867100         TEXAS DEWATERING, LLC           1921814372500         TEXAS PATRIOT CONTRACTING LLC           1335040909300         THE TOOL SHED CONSTRUCTION LLC           1710957404000         TIKON GROUP, INC.           1760775331000         TRINI CONSTRUCTION BUILDER LLC           1455366440100         TexasChile Inc	Anthony Gonzales Eric Johnson Doustin Paredes  Luis Luna  Oshunti Foley  Karen Kanaan Monica Lappe Amber Mear  Jorge Ojeda Carl Fromen Nicholas Lesko  Andrew Cantrell Dhani Tarver  Timothy Onyedum Reginald Worlds	Cypress  AUSTIN GRAND PRAIRIE PEARLAND  EL PASO Sulphur Springs  Desoto  Dallas Corpus Christi McAllen  El Paso HOUSTON ROUND ROCK  BRADY SAN ANTONIO  HOUSTON AUSTIN	shelly@ske1.net  certifications@spirecg.com ejohnson@slsstexas.com strongwallsconcrete@gmail.com  LLUNA@SPC-PM.COM jandsonsconstruction22@outlook.com  info@sdbofsteel.com  kkanaan@sigmapolishing.com monica@southtexassoilservices.com info@spcrgv.com  JOJEDA@HAWKTX.COM info@texasdewatering.com  txpatcont@gmail.com  acandrewcantrell@yahoo.com dt@tidyconstructionservices.com INFO@TRINICONSTRUCTIONBUILDER.COM	281-585-4100  512-637-0845  972-590-8922  409-351-8558  915-487-4347 951-567-6442  469-548-4184  214-631-5500 361-947-1120 956-605-2117  915-526-9116  936-246-3016 737-226-8825  512-635-7038  210-416-9302  713-988-1669 512-506-1310	713-277-7215 281-585-5707 512-637-0846 972-590-8924 915-875-1929 469-561-4184 214-631-5502 956-631-7594 915-288-2072 713-988-2082 000-000-0000	damage restoration, and construction services for residential and commercial properties, utilizing advanced equipment and skilled experts. General contractor. Specializing in Design/build JOC. Experienced Utility Rehab/Install, Concrete replace, Fencing, Site Restoration  Construction management services, general management consulting, cost estimating, and legal deposition services. Financial Management Services, Administrative Consulting, Administrative Support, Consulting Service pavement sawing and sealing, concrete construction, concrete repairs and maintenance  We focus on concrete projects that include driveways, sidewalks, walkways, patios, and any other concrete need.  Heavy Highway Construction and Maintenance, General Contractors; IT Infrastructure/Cabling; Physical Security Systems (CCTV/Access Control) TX License B17681  Joint Sealing Compound, Sewer and Drain Pipes; Fencing, Adobe, Cinderblock and Sand; Fencing, Concrete or Rock; Fencing, Chain Link, Including Fabric, Gates, Panels, Posts and Fittings; Fencing, Electrified; Fencing, Wrought Iron, Including Components; F  Natural stone, tile, Terrazzo and concrete contractors: Refinishing, restoring, polishing, care and maintenance of terrazzo, marble, granite, travertine, limestone, porcelain and concrete. Clean, re-grout and repair tile. Repair and patch terrazzo, natur Site work, commercial concrete  Building Construction SITE CIVIL CONSTRUCTION - REINFORCED CONCRETE PAVEMENT, CURB AND GUTTER, SIDEWALKS, DRIVEWAYS, ADA RAMPS, STAMPED COLORED CONCRETE, INLETS, MANHOLES, SLABS Repair and Rehabilitation of Bayous and Canals, Restoration of Dredging Placement Areas  General Construction, sitework, demolition, concrete, carpentry, drywall, painting, landscaping services  Certified Description - We offer a variety of construction services that includes: building, development, renovations, remodeling, foundations, framing, drywall, fencing, panting, roofing and masonry work. We are reliable, trustworthy, professional, and  General contracting services i	Yes No Yes No	Yes

1933056917900	Trinity Management Solutions, LLC	Contact Pedro	MISSION	TMS_RGV@yahoo.com	956-221-4101	Civil Contractors specializing in Earthwork, underground utilities, Concrete & Asphalt Paving, Sealcoating & Striping.  Concrete structures such as cast-in-place wall, flatwork, concrete paving,	No	Yes
1/7/005055200	Urban Infraconstruction, LLC	Anup Tamrakar	Irving	anup@urbaniconstruct.com	817-616-5544 000-000-0000	sidewalks, cast in place box culverts, headwalls, inlets, curb and gutter, bridges and building foundations	No	Yes
	·	•	•			bridges and building roundations		
1861533190900	Veteran Brothers Roofing & Restoration	Cameron Schronk	Weatherford	veteranbrothersroofing@gmail.com	817-875-9834		No	Yes
1861335806000	W&B Logistics, LLC	Rodrick Boykin	Houston	rboykin98@gmail.com	281-615-6030	Concrete Paving	No	Yes
1832955308700	WALL CONCRETE COMPANY, LLC	Cody Wall	SNYDER	brittany@wallcotx.com	325-234-8991	Concrete, dirt work, metal building, fencing	Yes	Yes
1320835571200	WAS Enterprises, Incorporated		Humble	wjcormier2@wasent.net	346-370-4694		No	Yes
1823904941600	West Texas Mowing LLC	Rocio Ramos	Plainview	rocio_ramos12@hotmail.com	806-729-3164	Mowing Service.	No	Yes
1831791482000	ZAMCO DIRECTIONAL DRILLING, LLC.	Josue zamarron	HOUSTON	josue@zam-construction.com	832-306-0400	Underground utilities Storm Sewer Duct bank	No	Yes
						Trash Hauling, Painting, Flooring, Fence Installation, Pressure Washing,		
1901177803200	ZOAT Construction/ Handyman Services	Zachery Stephens	Richmond	z.o.a.t.llc@gmail.com	832-428-5573 832-550-7480	Door Installation, and Demolition	No	Yes
1333307173900	Zentrix Construction	Diego Chavez	Haltom City	contact@zentrixusa.com	817-590-4472		No	Yes

Date: 2025/10/31 09:22:56

CMBL SUMMARY

Search Found 149 Vendors ,149 are Hubs , Includes 0 Inactive Vendors

Search Condition: SearchType=HUB's Only,Section1 Class Code=913,Section1 Item(s)=(62)

### Results for HUBs for 914-30: Concrete

Vendor ID	Company Name	Contact Person	City	Email	Phone	Fax	·	CMBL Status	HUB Status
							1st Construction Trades provides general contracting, construction		
							management, and trade services for public sector projects, specializing in		
400004500000	407 00 00 00 00 00 00 00 00 00 00 00 00 0	NATI I	ALIOTIN		077 704 4405		renovation, new construction, and facility upgrades for government and	V	V
1333645360300	1ST CONSTRUCTION TRADES, LLC	Mike Jones	AUSTIN	cs@1stconstructiontrades.com	877-731-4135			Yes	Yes
							Construction: General Commercial & Residential Highway Construction		
1452593440300	3 FARMER ENTERPRISES, INC.	Darren Farmer	TYLER	farmerenterprise@hotmail.com	903-571-4689		and Maintenance	No	Yes
400054005000					004 774 0400		Concrete will provide concrete and small construction services to business		
1920548653300	3-P Concrete	Jordan Estrada	New Braunfels	bids@3-pconcrete.com	361-771-6122		entities and residential owners.	No	Yes
							We provide general contracting and complete project planning and		
							management services. Our vast project portfolio covers everything from		
4.404.005.004.004		T LEGTED	ALIOTIN	II	540,000,0440	077 740 7474	1,000sqft interiors and renovations to 25,000sqft+ ground-up and core-		V
1461995281600	) 360 TXC, LLC	Tony LESTER	AUSTIN	dlester@360txc.com	512-229-6440	8//-/10-/4/4	shell buildouts.	No	Yes
1.4751170.4000	2. Contracting II.C	Marrial Williams	DALLAC	movilliama@Qiaantraating com	014 001 0075	014 001 0070	General Contractor, Construction Manager, CMAR, Design/Build, Job Order	No	Voc
14/511/648900	3i Contracting, LLC	Marriel Williams	DALLAS	mewilliams@3icontracting.com	214-231-06/5	214-231-0672	Contracting	No	Yes
146523844710	) 4l Construction	Lisel Aleman	SAN ANTONIO	liselaleman@yahoo.com	210-489-9599	210-626-1377	Remodel, land clearing, rural area work, new home construction, concrete.	No	Yes
							General contracting services. Also provide the following trade services:		
							drywall, framing, ceiling, painting, flooring, specialties, carpentry, Division		
1842115429700	9 ETHER GLOBAL SERVICES, LLC	Ariel Mitchell	HOUSTON	9etherglobal@gmail.com	832-236-7497		9 & 10, etc.	No	Yes
	·			0 00			915 DO IT RIGHT, LLC SPECIALIZES IN RESIDENTIAL AND COMMERCIAL		
							CONSTRUCTION. THE SERVICES WE PROVIDE INCLUDE ROOFING		
							(CONCRETE & CLAY TILES, METAL PROFILES, STONE QUOTED STEEL,		
							SLOPE ASSEMBLY,TPO, PVC, EPDM), REMODELING, PAINTING,		
1850557696900	915 Do It Right, LLC	MAXIMIN STAN	El Paso	maximinstan@yahoo.com	915-850-2819		CONCRETE WORK, SITE PRE	No	Yes
	@HUB SERVICES LLC	Jamie Boyd	COLLEGE STATION	barbara@hubservicesllc.net	979-229-9500		Local sub-construction contractors for construction. Concrete	Yes	Yes
		·					Telecommunication Underground Cable Laying (Voice, Data and Fiber		
1760648286100	A & A Cable Contractors, Inc.	Jennifer Soliz	Houston	aflores@aacable.com	281-469-2888		Optics)	No	Yes
							Fabrication welding and fitting of pipes stainless steel and carbon pipes.		
1823604961700	A D WELDING, INC.	ARTHUR DIRDEN	Houston	a.dwelding.180llc@gmail.com	832-520-8495		Oilfield and pipeline fabrication in addition to repairs on water side/pipes.	Yes	Yes
	A ORTIZ CONSTRUCTION & PAVING,								
1742230136000	) INC.	Contact Person	CORPUS CHRISTI	AORTIZPAV@SBCGLOBAL.NET	361-882-2122	361-883-4188	General contractor, asphalt and concrete paving, underground utilities.	No	Yes
							Build back, flooring, new or build back construction, drywall, base, paint		
1824329827200	) A&L GONZALEZ LLC	Adrian Gonzalez	SAN ANTONIO	aandlgonzalezllc@gmail.com	210-373-0046	210-324-2909	for commercial and residential	No	Yes
1742971115700	A. C. Contracting Service, L.L.C.	ARMANDO CONTRERAS	MISSION	accontracting@myctsonline.com	956-683-5115	956-583-7539	EXCAVATION FOR UNDERGROUND buried CABLE and other UTILITIES.	No	Yes
							Commerical/Residential General construction, roofing, Siding, Windows,		
1383685754300	A.M.S.R., INC.	Anna Morales	Corpus Christi	ANNAM@AMSERVICESCO.COM	361-883-0884	361-883-0885	concrete, site work, build-out, painting, and all other construction.	No	Yes
							BUILDING CONSTRUCTION SERVICES, NEW (INCL, MAINTENANCE AND		
							REPAIR SERVICES); BUILDING MAINTENANCE, INSTALLATION AND		
							REPAIR SERVICES; CONSTRUCTION SERVICES, GENERAL (INCL,		
							MAINTENANCE AND REPAIR SERVICES); CONSTRUCTION SERVICES,		
1923355319700	) ABH PROS LLP	Allison Lopez	SAN ANTONIO	contact@abhpros.com	866-777-7310		TRADES, NEW CONSTRUCTION;	No	Yes
							Provides a combination of services, such as janitorial, maintenance, trash		
							disposal, guard and security, landscaping, reception, laundry, and related		
							facilities operations support services. We also advice and assist on safety		
1990793000200	) ABX Industries, LLC	Noma Agbonifo	Venus	noma@abxindustries.com	817-325-9465		and environmental issues.	No	Yes
							Telecommunications Technician, Computer Network Installer and		
1822888374200	ACCURATE TELECOM SERVICES LLC	Robert Rosales Jr	LAWN	accuratetelecomservices@gmail.com	214-991-9632		Troubleshooter	No	Yes
							Parking lot marking and line painting; All Other Specialty Trade		
							Contractors; Parking lot paving and sealing; Janitorial Services;		
							Landscaping Services; Parking lot cleaning (e.g., power sweeping, washing)		
1593827267900	) ACE CO CONSTRUCTION, LLC	Eric Gebhart	San Antonio	bettydrennan@acecosa.com	210-494-2338	210-494-2338		Yes	Yes
							Whether a small or a large scale project, ACG's construction services are		
							delivered within our culture of integrity and projects completed on time and		
1460532886400	ACG Contractors LLC	Victor Alvarez	Houston	monica@acggc.com	281-416-4333		within budget.	No	Yes
							Commercial concrete subcontractor specializing in set-up place and finish		
1752917422300	) ACS CONTRACTORS	PresMary P Gorsage	ROWLETT	marygorsage@acscontractors.com	972-463-8767	972-463-8875	of paving, foundation, flatwork, structural slabs and tilt wall	No	Yes
	ACS FENCE AND CONTRACTING						Construction of Fences, Concrete Work, Brick Layering, All Access	.,	
1814383087700	) SERVICES LLC	MARK L CANDANOZA	HARLINGEN	ACTIONFENCERGV@GMAIL.COM	956-244-5182			Yes	Yes
4750000 (0555	A OUMEN ENTERPRISES	M	D-0 :		070 570 570	070 570 6555	General construction & contract services provider that specializes in	V	V
1/52966405800	ACUMEN ENTERPRISES	Wayne Boyter	DeSoto	wayne@acumen-enterprises.com	9/2-5/2-0701	9/2-5/2-0889	retrofit design-build construction and renovations	Yes	Yes

						Asphalt paving (i.e., highway, road, street, public sidewalk); Concrete paving (i.e., highway, road, street, public sidewalk); Poured Concrete Foundation and Structure Contractors; Concrete breaking and cutting for		
1821847535000 AEX Construction, LLC	Mario Alonso	San Antonio	mario@aexconstruction.com	210-415-1444	210-637-6454	demolition; Demolition contractor; Foun Administration of Contracts: Summary of Work, Quality Control, Project Closeout, etc.; Airport Facility Construction; Airport Facility Maintenance and Repair; Athletic Facility Construction; Athletic Facility Maintenance	No	Yes
1742899224600 AJ COMMERCIAL SERVICES, INC.	Rafalita Avalos	SAN ANTONIO	ravalos@ajcommserv.com	210-658-6113	210-653-6119	and Repair; Building Construction	Yes	Yes
1874822769300 AJ3 CONSTRUCTION LLC	ARTURO GONZALEZ	Weslaco	aj3const@gmail.com	956-536-8568	210 000 0110	and Repair, Baltaning Construction	No	Yes
						Full service contractor providing general construction, special trade construction, demolition, remediation, abatement, hazardous material		
ALAMO ENVIRONMENTAL, INC. D/B/A						disposal, emergency response services, spill response services, and		
1200334965600 ALAMO 1	Joseph Salas	SAN ANTONIO	alex@alamo1.com	210-404-1220	210-820-3636	commercial waste services.  Offering extensive construction equipment (excavators, cranes, bulldozers), advanced IT solutions (computers, routers, software), and a range of medical equipment and supplies (scanners, surgical tools) for all	Yes	Yes
1842948224500 ALCYON GLOBAL LLC	Contact Person	ARLINGTON	sales@alcyonglobal.com	940-782-3080		professional needs. Bull dozer Services, Root Plow Works, Root Rack and Stacker; Disc Work;	Yes	Yes
ALL WORKS CONSTRUCTION						Demolition Services; Chain Works; Back hole service; Brush Clearing; Land		
1463120331300 CORPORATION	Jose Saul Cantu	ALAMO	allianceconstructionworks@aol.com	956-702-8700	956-702-8704	clearing; Pond Building and Dams.  ASPHALT; CONCRETE PAVING & INCIDENTALS; EARTHWORK, BASE AND SUBBASE; MINOR STRUCTURES  CONCRETE	Yes	Yes
1201853252800 ALLEN CONCRETE, LLC	Lizette Velasquez	EL PASO	aci@allenconcreteinc.com	915-921-0678	915-856-8834	SITE WORK, TILTUP PANELS	No	Yes
						Athletic Facility Maintenance and Repair; Masonry, Concrete, and Stucco Maintenance, Finishing, and Repair Services Including Inside Concrete Sawing and Grouting Work; C.I.P., Landscaping; Design / Bid Contingency;		
1830850762500 ALPC, LLC	Contact Person	HOUSTON	info@alpctx.com	713-896-0778	713-896-6180	Construction, Irrigation System; Mainte	Yes	Yes
						Alpha Asphalt provides all types of parking lot repairs from start to end. We	9	
ALPHA ASPHALT AND PARKING LOT						do Seal Coating, Striping, Crack Fill, and Paving. We also do concrete		
1455294324400 CONTRACTOR	Iliana Chavez	EL PASO	iliana@alphapavingep.com	915-667-8303		sidewalks, curb and gutters, and concrete pads.	Yes	Yes
1824590952000 AMERICHOICECONSTRUCTION LLC	PATRICIA FAVELLA	EL PASO	americhoiceconstruction@gmail.com	915-317-5152	915-207-2009	Building Construction, General, heavy and trades.  Multifamily building construction general contractors; New Multifamily  Housing Construction (except For-Sale Builders); Construction  management, industrial building (except warehouses); Industrial Building	Yes	Yes
1742740609900 AMSTAR, INC.	Mary Flores	San Antonio	tflores@amstarincgc.com	210-927-5705	210-927-5710	Construction; Addition, alteration and renovatio	No	Yes
1814101414400 ANDCO, LLC	Cory Anderson	CLEVELAND	manderson@andcollc.net	936-776-3394	210 027 0710	Site Work, Land Clearing, Hydroseeding, Silt Fence, Retention Ponds.	Yes	Yes
1830401299200 AO GENERAL CONTRACTOR, INC.	ABELARDO OLIVAS	EL PASO	polivas@aogcon.com		915-860-8876	Commercial and Institutional Building Construction  General Contracting and Sub-Contracting services, including demolition, construction, maintenance, and remediation activities for commercial,	No	Yes
1994249805600 AOC CONSTRUCTION, INC	Jennifer Birkhead	WICHITA FALLS	customerservice@aoc-construction.com	940-692-8989		institutional and government entities.  Construction management, commercial and institutional building;  Strategic planning consulting services; Human Resources Consulting	Yes	Yes
1833114330700 AR6 Construction & Engineering, LLC	Candace Anness	New Braunfels	cmanness@ar6ce.com	972-333-5709		Services	Yes	Yes
1000114000700 7110 Construction & Engineering, ELO	oundace / liness	New Bradinets	omanicos e arocc.com	072 000 0700		Our range of services includes interior buildouts such as drywall	103	103
						installation, painting, flooring, tile work, and cabinetry. We also specialize in outdoor projects, including privacy fences, patio upgrades, outdoor		
1990908107700 ARCON GROUP LLC	Karla Andrade	SPRING	management@arcongroupllc.com	713-206-0496		kitchens, and concrete work.	Yes	Yes
1842162388700 AREDI ENTERPRISES, LLC	Rebeca Arellano Diaz	EL PASO	arediconstruction@gmail.com	915-346-1181		General contractor	No	Yes
1271999204700 ARKITEKTURA DEVELOPMENT INC.	Phillip Contreras	Webster	pc@arkdevinc.com	832-385-0106	281-957-9192		No	Yes
1822714955800 ASORIA CONSTRUCTION SERVICES LLC	Adolfo Aquiloro	KATY	aguilerainvestmentsllc@gmail.com	832-795-1153		Asoria Construction Services LLC specializes in complete residential rehab and remodeling services.	No	Yes
1832545133600 ATX JG & W Construction LLC	Wendy Caceres	San Angelo	atxconcretesolutions@gmail.com		325-253-6398	•	Yes	Yes
1871784463500 AXE Industrial, LLC	Wellay Odecies	Lakeway	karenowens.axe@outlook.com	512-970-4146	020 200 0000	Construction	No	Yes
1874122004200 AXIS CONSTRUCTION SERVICES, LLC	Michael Irby	ROYSE CITY	michael@axis-gc.com	972-816-3987		Residential/Non residential new construction, remodels, renovations	No	Yes
	·					As a general contractor, our business offers a full spectrum of construction services. We handle both commercial and residential projects, including new builds, renovations, and specialized trades. Our services encompass		
1883064870700 AY DEVELOPMENT 22 LLC	Anastasia Kulazhina	MCKINNEY	yehuda@aydevelopmentgc.com	469-345-3009		HVAC, plumbing, electrical work,  A General Construction Company that specializes in all in interior and exterior finishes. Flooring, walls, ceiling. Interior demolition and put back. Concrete work, asphalt work, parking lot striping, exterior painting, mowing	Yes	Yes
1204458359400 AZTECA DESIGNS, INC	Cecilia Castellano	SOMERSET	accounting@aztecadesigns.com		000-000-0000	and landscaping Specializing in Disaster recovery and mitigation. Emergency Tarps, roofing,	Yes	Yes
1863582675500 AZUL ROOFING & CONSTRUCTION LLC	Pamela Garza	HOUSTON	Pamela@azulconstruction.com	956-414-1675		drywall, paint, siding, fencing.	Yes	Yes

						Facilities Support Management Services/Management and Logistics for		
						Construction Trailers, Staffing and Telecommunications/ Distributor of		
						Concrete Ready Mix and IT Consulting, Plumbing Materials &		
1760319117600 Access Data Supply, Inc.	Norma Felix	Houston	nfelix@access-data.com	713-439-0370 713	3-439-0376	Supplies/Distribution of Steel Pipes/ Rebar Material Sup	No	Yes
						Mechanical Contractor - Sales, Service, Repair, Installation & Maintenance		
10000E1E14E00 Acqui Airo Machanical II.C	Maniaa Mata Harria	Can Antonia	mharria@aaguairaanlina aam	010 455 0000 010		•	No	Voo
1203251514500 Accu - Aire Mechanical, LLC	Monica Mata-Harris	San Antonio	mharris@accuaireonline.com	210-455-9003 210		of Commerical HVAC and Refrigeration Equipment	No	Yes
						Aggialand Select Construction, is a concrete construction company. We		
1810778343500 Aggieland Select Construction, LLC	Diego Mendez	Bryan	accounting@agsconstructiontx.com	979-450-3731		provide services in the residential, commercial and industrial level.	No	Yes
						we are a general contractor in building also roads and bridges.Lawn		
						maintenance and Janitorial Cleaning, striping paving, painting		
4400004057000 All Matariala Caratmatica III O	Labada Bassas	Name Durametala		000 545 0000 000			NI -	V
1462061957800 All Materials Construction LLC	Lakeisha Brown	New Braunfels	allmaterialsconstruction@gmail.com	830-515-6623 830		fencing,concrete,roofing,floors	No	Yes
						General Contracting Maintenance/Repairs Division; commercial, industrial,		
						instituional, utility install, power, communication line, masonry, foundation		
						& construction, finsh carpentry, site preparation, roofing, concrete work,		
1742918445400 All Pro General Construction, Inc.	Raul Scott	San Antonio	raul@apgc.pro	210-689-2322 210			No	Yes
·	Naut Scott				0-027-3244	painting, siding.		
1804043943400 All Pro Landscapers LLC		Harlingen	allprolandscaperstx@gmail.com	956-970-4863			No	Yes
1751659641200 Alman Construction Services, L.P.	Nick Guzman	DALLAS	sguzman@almanelec.com	214-240-8576		Electrical Contractors	No	Yes
Alonso Excavation & Construction Co.,						Poured Concrete Foundation and Structure Contractors, Plumbing,		
1050632857300 In	justin hayes	San Antonio	info@alonsoserviceco.com	210-637-5287 210	0-637-6454	Heating, and Air-Conditioning Contractors and Excavation contractors.	No	Yes
	, actini nayee					We are a full service concrete plant. We batch and deliver concrete to job		
						·		.,
1840878138500 Always Ready Concrete, LLC	Edward Vallejo III	Humble	nvallejolopez@vallejoproperties.net	979-543-4981		sites.	No	Yes
1854383673000 Applied Thermal Solutions, LLC	Carly Robledo	Spring	nsmith@applied-thermal.com	281-703-4604		Insulation, Pipe and Tubing, All Types	No	Yes
						GENERAL CONTRACTOR - REMODEL RESIDENTIAL & COMMERCIAL,		
						FRAMING, DRYWALL, RENOVATIONS, ROOFING, ADDITIONS, PLUMBING,		
4540074050000 4 0 1 1 0 1		EL DAGO		045 470 7744				V
1542074052200 Armor Construction Co. Inc.	Hector LOYA	EL PASO	hector@armorconstruction.com	915-478-7744			No	Yes
						To provide concrete, utility, sidewalk and heavy highway construction		
						services. Firm also provide general construction and residential remodeling		
1262840040500 Austin Constructors, LLC	Marcos Medrano	Austin	jenny@austinconstructors.com	512-386-8690 512			No	Yes
1202040040300 Austin Gonstituctors, ELG	Tiarcos Ficarano	Austin	jemiy@ddstmeonstractors.com	312 000 0030 312		·	140	103
						To provide remodeling, painting, site preparation services in construction.		
1263385953800 B.I.T. CONSTRUCTION SERVICES, INC.	Britanie Olvera	AUSTIN	BRITANIE@BITSERVICESINC.COM	512-258-5336 512	2-258-5072	Firm also provide janitorial services.	Yes	Yes
						We are a civil and sitework contractor that performs earthwork, detention		
						ponds, storm drainage, paving, concrete, etc. for new construction		
1834652611600 BALLEW CONSTRUCTION, LLC	Lena Ballew	KTY	Lena@BallewCon.com	022 7/0 5112 022		projects as well as repairs.	No	Yes
1654652011600 BALLEW CONSTRUCTION, LLC	Lena Battew	KII	Lena@battewCon.com	032-740-3112 032			INU	163
						Building Construction, Including General Contractors And Operative		
1752686521100 BASECOM, INC.	Patricia Oaxaca	Aledo	ooaxaca@basecominc.com	817-589-0050 817	7-483-2609	Builders, Electrical Contractor	No	Yes
1883708314800 BLS SERVICES	Brandi Smith	MAGNOLIA	bsmith@blsserv.com	281-831-9826		Fill Material, Land Clearing, Demolition, and Site Services	No	Yes
						Underground wet and dry utilities, Underground Fire line installation,		
1462551549000 BORDER PIPE REHAB, LLC	RAMIRO BAUTISTA	LEANDER	Ramiro@borderpiperehab.com	E10 GE0 E001 E10		Concrete driveways, sidewalks, parking lots.	No	Yes
1402531549000 BORDER PIPE REHAD, LLC	RAMIRO BAUTISTA	LEANDER	Kanino@borderpiperenab.com	312-033-3801 312			INU	165
						General Contractor-Heavy, Industrial, Agricultural, Public, & Commercial;		
						Professional Engineering; Foundation Drilling, Caissons, Geothermal Wells,		
						& Grounding Wells; Renewable Energy (Geothermal Systems, Small Wind,		
1750906414700 BROWN-MCKEE, INC.	Daniel Izzard	LUBBOCK	danieli@brownmckee.com	806-745-4511 806			Yes	Yes
•						•		
1010849539000 BTB Unlimited, LLC	OWNER BILLY G SHEDD, JR	Arlington	billys@btb-unlimited.com	469-576-1060 972		Roof inspection, surveys, roof design and roof replacement.	No	Yes
						COMMERCIAL & RESIDENTIAL BUILDING CONSTRUCTION &		
1562671960100 BYRDSON SERVICES, LLC	SALLY BYRD	BEAUMONT	sbyrd@byrdsonservices.com	409-284-6611 409	9-299-3403	RENOVATION. Home Elevation ADA Handicap Accessible Projects	Yes	Yes
						General construction. Project management. Construction management.		
1841747030100 Bedrock International Group LLC	Aneela Qamar	Houston	Info@bedrockgroupllc.com	713-894-2703		, ,	Yes	Yes
1041747030100 Bedrock International Group ELC	Alleeta Qalliai	Houston	inowbearockgroupite.com	/13-034-2/03			163	163
						Commercial and Institutional Building Construction, Concrete paving (i.e.,		
						highway, road, street, public sidewalk), Poured Concrete Foundation and		
						Structure Contractors, Other Foundation, Structure, and Building Exterior		
1742918222700 Ben Reyna Contracting, Inc.	Benjamin Reyna	San Antonio	ben@brctxus.com	210-372-0077 210	0-372-0775	Contractors	No	Yes
-			_					
1593839427500 Botello Builders Corporation	Eden Botello	Houston	eleazar@botellobuilders.com	281-784-3070 281		Concrete Contractor, Turnkey Foundation Services	No	Yes
						Our expertise spans every aspect of construction, from pre-construction		
						planning and design to ground-up builds, site work, and complete utility		
						infrastructure. Specializing in commercial construction, modular,		
1000000717000 Burd & Access Conoral Contractors	Magan Dia	AMADILLO	magan@hurdga.aam	006 504 0020			Voc	Voo
1923233717000 Burd & Assoc. General Contractors	Megan Dia	AMARILLO	megan@burdgc.com	806-504-0030		• • •	Yes	Yes
1550916402400 Butler & Butler Construction, LLC	PresKevin C Butler	Arlington	kev3but@yahoo.com	972-872-1211 214		NONE GIVEN	No	Yes
1862014438800 Butler & Butler Masonry	Alaine Chairez	Arlington	Kbutler@butlermasonry.com	972-872-1211 972	2-872-1211		No	Yes
1464658464000 Butler Construction Group LLC		Lancaster	Kevcbut@gmail.com	972-872-1211			No	Yes
		<del></del>				We at C and A Builders offer complete Residential and Commercial	-	
4740007404000 0 0 4 5 1 11 5 5 5 5	0	CAN DEPUTS	angliana 170 d	050 450 4666		·	V.	.,
1742987431000 C & A BUILDERS	Cesar Anguiano	SAN BENITO	anguianocab7@aol.com	956-456-1363		·	Yes	Yes
						Provides commercial and residential electrical services, both new		
1264137812500 C.C. Zamora Construction, Inc.	Linda Zamora	RIVER OAKS	lupe@zamoraconstruction.com	817-759-0063 817	7-759-0064	construction and repair/renovation projects.	No	Yes
						We are primarily a general contractor, we also provide painting nationwide		
						at any size or scale, HVAC/Electrical/Plumbing, and exterior and interior	.,	
1881911891200 CABEZON SOLUTIONS, LLC	Diego Garcia	CORPUS CHRISTI	diegogarcia@cabezonsolutions.com	361-673-5702		building and site renovations and repairs.	Yes	Yes
1001011001200 0//DE2014 00E0110140, EE0	2.000 0 0.000							

Facilities Support Management Services/Management and Logistics for

					SUB-CONTRACTOR, METAL STUID FRAMING, DRYWALL ACOUSTICAL		
1742940635200 CAL-TEX Interiors Incorporated	Jaime Flores	San Antonio	yolanda@caltexinteriors.com	210-734-9480 210-734	-9481 CEILINGS, FRP, INSULATION, FRP, ROUGH CARPENTRY.	No	Yes
			,		GENERAL CONSTRUCTION SERVICES-CONSTRUCTION PRODUCTS		
1752918306700 CARCON Industries & Construction, LLG	C Bea Vela	DALLAS	bvela@carconindustries.com	214-352-8515 214-352	-0806 PURCHASING-TELECOMMUNICATIONS SERVICES	No	Yes
1823027227200 CASTRO CONTRACTOR SERVICES INC	JOSIAS CASTRO	HUMBLE	joe@castroconstructionservicesinc.com	281-785-1985	Construction Management	Yes	Yes
					General Construction, Asbestos		
1454932931700 CCS CUSTARD CONSTRUCTION	Chris Custard	Tioga	chris@ccsvcs.com	214-415-2383 817-303		No	Yes
					Turn key concrete contractor including forming, rebar and concrete		
1471536389200 CCS DM, LLC	Maria Pizarro	DALLAS	dmolix@consyscentral.com	214-349-3782 214-349	·	No	Yes
1830851049600 CDM7, LLC	Trey Harris	The Woodlands	trey@cdmseven.com	281-831-0802	Construction Management, Project/Program Management	No	Yes
1742919890000 CEDA-TEX SERVICES INC.	Fred Odanga	CEDAR PARK	contact@cedatex.com	512-339-0155 512-339	General construction. New construction, Site, drainage, Interior drywall, -2829 plumbing, electrical Painting, concrete work etc	Yes	Yes
174201000000 GEDA-TEX GENVIOLS INC.	rica Odaliga	OLDAN I ANK	contact@ccdatcx.com	312-303-0133 312-330	Citronway is a management consulting firm specializing in operational	103	103
					support, procurement, process improvement, and strategy development.		
1923158070500 CITRONWAY LLC	Glenda Okocha	LEANDER	gokocha@citronway.com	512-718-8089	We also provide end-to-end construction management.	Yes	Yes
CIVIL STRUCTURAL ARCHITECTURAL							
1331246864100 CONSTRUCT	Courtney Garrett	BRYAN	office@csa-texas.com	979-219-0793	General construction, underground utilities, concrete	Yes	Yes
					We develop Solar Power options for business, schools, municipalities, and		
					other companies. We build roof or ground solar projects. And we are a		
1300971025500 CLI-ENERGY AND CONSTRUCTION, LLG	C Terry Harts	HOUSTON	tharts@cli-energyandconstruction.com	832-629-7969 281-860		No	Yes
					To provide rental or leased property to low income families and veterans.		
1853945365600 CMN Investments Group LLC	Catina Flagg	Humble	cflagg@cmninvestment.net	713-582-3671	To consult with corporate and residential property owners on staging spaces for the purposes of rental property or corporate housing	No	Yes
COASTAL BEND PROPERTY SOLUTIONS		пиные	Chagg@cminivestment.net	/13-302-30/1	General Construction; Road maintenance; Solid Waste disposal/Dumpster		162
1872559384400 LLC	RYAN PALACIOS	CORPUS CHRISTI	coastalbenddumpsters@gmail.com	361-356-7444	rental	No	Yes
			, , , , , , , , , , , , , , , , , , , ,		CBRCS is experienced in small and large scale renovations, additions, new	1	
					construction, and demolition in both the public and private sectors. We		
					provide disaster relief to include complete restoration, roofing, and		
1822756317000 COASTAL BEND ROOFING, LLC.	Matt Jensen	PEARLAND	info@cbrcs.com	281-407-0023	property recovery.	No	Yes
					General Construction Services, in addition to self performance of general		
1454970992200 COLSTON CONSTRUCTION INC.	Jacob Colston	FORT WORTH	amanda@colstoninc.com	817-487-6672	construction work	No	Yes
1861328327600 CONFORMANCE LLC	MIRZA FARJAD BAIG	RICHARDSON	Farjadbaig@gmail.com	214-430-8492	Engineering Consultant and Contractor	No	Yes
CONSOLIDATED INSTALLATION					General Contracting construction company, concrete, sidewalks, framing,		
1300505867500 SUPPORT, LLC	Joe Monroe	SAN ANTONIO	joe@vetcis.com	210-387-0097	curb and gutters, forming, site cleanup, park renovations, hospital labs renovations.	Yes	Yes
1814985108300 CORNERSTONE SYNERGY LLC	Luke Durst	PANHANDLE	ldurst@cornerstonetx.net	806-279-0999	Boring, Trenching, excavation, welding, general construction, roofing	Yes	Yes
					Construction General Contractor; project management, concrete,		
1474614863500 CORZA CONSTRUCTION LLC	Juan Carlos Garza	Austin	juancarlos@corzaconstruction.com	830-703-6846 800-703	-6846 masonry, landscaping, carpentry, rest areas, site prep & removal	Yes	Yes
COVARRUBIAS REMODELING SERVICE	Covarrubias Remodeling				Remodeling services and new construction. Framing, drywall, concrete,		
1824303538500 LLC	Service LLC	CLUTE	covarrubiasremodeling@hotmail.com	979-316-3621	paint, cabinetry, flooring, carpet, water restoration and mold remediation.		Yes
47F4004040400	Dranda lanas	NACCODOCUES	hianaa Caasiismaa aasa	000 504 0500 000 504	Concrete Construction, General Construction, Construction Management,		Vaa
1751991843100 COX CONCRETE CONTRACTORS, INC.	Brenda Jones	NACOGDOCHES	bjones@coxjones.com	936-564-6500 936-564	<ul> <li>-8242 Design-Build, Architecture, Interior Design.</li> <li>Construction - interior finish out, flooring, tape bed and texture, build walls</li> </ul>	Yes	Yes
1813986553100 CRAILLEY ENTERPRISES	Kelley Gresham	KRUGERVILLE	craig@crailleyent.com	940-206-4015	plumbing, etc.	yes	Yes
1010000000100 ONWILLEY ENVENTINGES	Rodey Orcondin	KITOOLITVILLE	orange oranto your com	040 200 4010	Green builder and certified installer of AAC (Autoclaved Aerated Concrete)		100
					Capable of engineering and building from ground up. Total mason builder,		
					brick, block, stone, stucco, concrete restoration, cleaning, caulking,		
1200265986500 CREED CONSTRUCTION, INC.	Chester Reed	MANSFIELD	ruby@creedci.com	682-518-8835 682-518	-8836 dampproofing and repair.	No	Yes
1874826807700 CT4 CONSTRUCTION LLC	Christopher Trevino	BEDFORD	ctrevino@trevinorealtygroup.com	817-808-8144	General and Civil Construction and Engineering	No	Yes
1872777550600 CTNJ CONSTRUCTION LLC	Cody Blake Torres	SAN ANTONIO	ctorres@macawhomes.com	361-946-5006	General contracting services ranging from residential to light commercial	No	Yes
1813073890100 CTS Logistics Inc DBA CTS Logistics	Corey Chester	Manor	ctslogistics18@gmail.com	512-507-6581	General freight trucking, local. Hauling	No	Yes
1000547507600 CVI DEVELODMENT LLC	Karl Daniels	AUSTIN	karldaniala maa@ma aam	E12 044 0200 E12 E07	Building Construction, including General Contractors and Operative	No	Yes
1800547507600 CVI DEVELOPMENT, LLC.	Kall Daillets	AUSTIN	karldaniels.mac@me.com	512-944-0280 512-597	<ul> <li>-2767 Builders</li> <li>CONCRETE AND METAL PRODUCTS, CULVERTS, PILINGS, SEPTIC TANKS,</li> </ul>		165
					ACCESSORIES AND SUPPLIES; Concrete, Repair, Rapid Setting; Concrete		
					Raising and Undersealing Services; Masonry, Concrete, and Stucco		
1834187758900 Capital Services Group, LLC	Clayton Smith	Kingwood	clayton@csgconcrete.com	713-314-7049	Maintenance, Finishing, and Repair Services Including Insid	No	Yes
					Acoustical Tile, Insulating Materials, and Supplies; Acoustical Tile		
					Accessories: Channels, Grids, Mounting Hardware, Rods, Runners,		
					Suspension Brackets, Tees, Wall Angles, and Wires; Acoustical Tile	.,	
1263484785400 Captain Construction Co., LLC	Bobby Captain	Mansfield	cccbuilders@aol.com	682-518-1448 866-751	-6639 Insulation; Insulation, Interior; Insulation, Blown Ty	No	Yes
					Correction Control Condings Conditions Water Blooting Delicting Co.	1	
1760336168800 Chavez Service Companies, Inc.	Brenda Chavez	Houston	bchavez@chavezcompanies.com	713-614-6914 713-791	<ul> <li>Corrosion Control Services, Sandblasting, Water Blasting, Painting, Specia</li> <li>-9202 Coating; Roofing, Excavation, Concrete Work, Paving, Remodeling Services</li> </ul>		Yes
1464213850800 CherAmey Enterprises LLC	Cheryl Thompson	Houston	cherrie@mitshouston.com	832-259-8554	Sales & Installation of Window Coverings and Flooring	No	Yes
	5 j. i i i i i i i i i i i i i i i i			302 200 0004	Sales a metallation of tringent coverings and i tooling		. 55

1300889873900 1742471700100	Coastal Consulting, Inc.	Robbie Garcia Cy Canales-Jary	Corpus Christi San Antonio	robbie@coastalconcretetx.com cyjary@con-corinc.com			Concrete Services Building construction, general contractor, remodeling contractor	No No	Yes Yes
	Con-Real Support Group, LLC	Gerald Alley	Arlington		817-640-4420	210 070 0404	Commercial and Institutional Building Construction  Commercial building construction general contractors, Plumbing	No	Yes
1203527737000	Copeland Contracting Company, Inc	Tia Statam	Universal City	tstatam@copeland-inc.com	210-225-4600	210-281-0005		No	Yes
1263802689300	D G MEDINA CONSTRUCTION, LLC	Domingo Medina	HOUSTON	bids@dgmedina.com	832-598-2234	888-852-3381	Demolition, and Steel Installation in Concrete We provide whole sale and retail good and services. We also provide	No	Yes
1881782741500	DAMYSUS ENTERPRISES, LLC	Michael Okechukwu	AUSTIN	Michael@damysusenterprises.com	281-248-7549		logistic solutions and specialized goods and services in Healthcare, Dental, Defense and Communications.  Drywall, Ceilings, Paint, Patch and Paint, Wall Covering (Vinyl and Fabric),	No	Yes
1203391431300	DBM Services LP DECARLO CONSTRUCTION SERVICES,	Daniel Mendoza	Mesquite	mnovara@dbmserviceslp.com	214-275-7930	214-275-7940		No	Yes
1821366292900	INC	JEANCARLO TORRES RUIZ	HOUSTON	Estimating@decarlo-construction.com	281-835-4103		Cast in Place Concrete, Concrete Reinforcing Steel General Contracting, Project Management, Site Work, Concrete, Masonry,	Yes	Yes
1562589888500		SYED A HASHMI	PLANO	construction.decent@gmail.com	214-846-5113	000-000-0000	MEP, Damp Proofing, Caulking, Sealing, Fire Safing and Selective Demolotion	No	Yes
1850633111700	DEVPRO COMMERCIAL CONTRACTORS	, jeffrey dobbins	Dallas	Contact@devprocommercialcontractors.com	877-388-7761	972-854-6731	Building construction.  Concrete Contractor, street paving, structural concrete foundations,	No	Yes
1883063063000	DFW CONCRETE PROS LLC	MICHAEL LIANOZ	JUSTIN	INFO@DFWCONCRETEPROS.COM	940-735-8142		sidewalks, commercial paving, parking lots, flatwork, asphalt, street repairs, concrete demolition, joint sealing, sawcutting, coring Hardwood Flooring; Flooring, Temporary Portable, Athletic Facility; Building Construction, Non-Residential, Office Bldg., etc.; Building Construction,	Yes	Yes
1812674502700	DGS GENERAL CONSTRUCTION GROUP, LLC	MELISSA SALAZAR	CORPUS CHRISTI	MELISSA@DGSCONSTRUCTIONGROUP.CO	361-742-0142		Residential, Apartments, etc.; Building Construction, Commercial and Institutional; Building Constructi  Concrete paving highway, road, street, public sidewalk; Poured Concrete	Yes	Yes
1851623039000	DIVERSE CONSTRUCTION GROUP, LLC	Dario Hernandez	SAN ANTONIO	diverseconstructiongroupllc@gmail.com	210-876-3841		Foundation; Structure Contractors; Framing contractors; Drywall;Insulation Contractors; Demolition contractor;Utilities, Plumbing; Excavation; Guardrail installation and repair, underground construction, directional boring, water well drilling, road and driveway building, backhoe and dozer work, mowing, all farm related construction, and concrete work, catering	Yes	Yes
1824288646500	DMA CONTRACTORS INC.	Donna Allphin	PLANTERSVILLE	dallphin@sbcglobal.net	936-894-3533	936-894-2636	-	No	Yes
1300590854900	DRC CONSTRUCTION LLC	Dawn Cockerill	BEAUMONT	drc.construction@yahoo.com	409-223-1420	409-299-4799	•	Yes	Yes
1812248548700	DSCH Holdings LLC	Derrick Williams	Houston	dschholdingsllc@yahoo.com	713-280-8148			Yes	Yes
	DUFFIN CONSTRUCTION LLC	Teresa Duffin	Dripping Springs	<u> </u>	512-413-2393	866-478-9630	Commercial and residential construction & remodeling	No	Yes
1760162074700	DWAYNE HENSON INVESTMENTS, INC.	Cheryl L Henson	HOUSTON	cherylhenson7@hotmail.com	713-334-5808		Apartment Construction, Ownership and Management General Construction( Commercial and Residential) Utilities, roadway,	Yes	Yes
1871300154500	David-Tehoungue Ltd Co	Abalo Tehoungue	Killeen	atehoungue@gmail.com	254-394-5752		earthmoving, ground up Pipeline Equipment and Tools, Construction and Laying of the Pipeline; Construction, Canal or Aquaduct; Construction, Pipe Culvert; Construction, Pipeline; Maintenance and Repair, Pipe Culvert;	No	Yes
1742569812700	Derrick Construction Company Inc	Rose Johnson	ROCKPORT	rose@derrickconstruction.net	361-729-2423	361-729-1218	Maintenance and Repair, Pipeline, Including Removal and Relo	Yes	Yes
1465419681600	Do-Crete Construction, LLC	Caren Doiron	SPRING	cdoiron@docrete.com	713-502-9093		gypcrete/lightweight concrete Painting, flooring, roofing, framing, electrical, plumbing, concrete,	No	Yes
1474595380300	Dos Hermanos Construction, LLC	julio paez	Brownsville	doshermanosconstruction@yahoo.com	956-551-4556		remodeling, asphalt and new construction.  Sports field and supportive athletic structures, natural grass, synthetic and	No	Yes
1464469415100	Dynamic Base Construction, LLC	Francisco Vazquez	Burleson	f.vazquez@tsc.build	817-303-3484	817-394-2470	artificial surfaces general contracting for new construction, remodeling, restoration, steel	Yes	Yes
1452701915300	E&M GRACE, LLC	Shelbee Foster	LUBBOCK	shelbee@eandmgrace.com	806-686-0246		erection, door and hardware, specialties, construction management	Yes	Yes
	EARTHCO LANDSCAPE	Earthco Landscape					landscape/irrigation/design/drainage/erosion control supply & install/dirt work/ excavation/trenching/hauling /concrete supply/concrete installation/demolition/ retaining walls/tree trimming/tree		
1901025179100	CONSTRUCTION, LLC EAS CONTRACTING, L.P.	Construction llc LAWRENCE PINZEL	GEORGETOWN ROANOKE	earthcolc@aol.com info@easlp.com			removal/clearing/ heavy equipment & operators/pipe supply Electrical Utility Contractor	Yes Yes	Yes
10203/1/20900	EAS CONTRACTING, L.P.	LAWNEINGE PINZEL	NUANUNE	ппошеаѕф.соп	<i>3</i> /2-350-35/6	3/2-/30-1150	We provide exceptional construction services and contribute to project success. We offer superior project management, a commitment to excellence. We deliver projects on time and within budget and promote	165	Yes
1933361700900	EDG PRO CONTRACTORS, LLC EFFICIO CONSTRUCTION SERVICES,	Edqualon Gibson	GRAND PRAIRIE	qualon@edgpros.com	469-810-4276			Yes	Yes
1815317806800	·	JUAN VILLALOBOS JR	EL PASO	JuanV@efficiollc.com	915-373-0867		Construction company	No	Yes

	FIGURENIA OFNERAL CONTRACTINO						To provide general contracting services that focuses on remodeling		
	EISCHEN'S GENERAL CONTRACTING,						residential properties and buildings. Also firm maintains trails and bridges.	.,	.,
1820969765700		Ava Sharifian	AUSTIN	ava@egcatx.com			The firm mainly provides landscaping services.	Yes	Yes
1742533691800	ELOY LOPEZ CONCRETE INC	ELOY LOPEZ	DONNA	el52237@aol.com	956-464-5578	956-464-9954	PROVIDE CONCRETE FOUNDATIONS	No	Yes
							Temporary Services, Human Resouces, PEO Professtional Employer	.,	.,
1742722075500	EMPLOYEE RISK MANAGEMENT CO. LLC	C Laura E Escobar	CORPUS CHRISTI	opportunities@alltempspersonnel.com	361-808-8367	361-808-8369	Organization, Professional Placement, Payroll Services	Yes	Yes
							Retaining walls anchored with soil nails and/or temporary shoring,		
							anchored earth retention, fence installation-temporary, permanent, chain		
	ENVIRONMENTAL SAFETY SERVICES						link, wood, barbed wire, wrought iron. Retaining wall-Masonry, block, brick,		
1260203041800	INC.	Joey Lopez	Buda	Joeylopez3@Essitx.com	512-989-2259	512-372-9375	stone, concrete headwalls, concrete f	No	Yes
							SDVOSB GENERAL CONTRACTOR WITH 20 YEARS IN UNDERGROUND		
1923074620800	EP GEM ENTERPRISES LLC	George Cepeda	El Paso	gcepeda@valor-gc.com	915-740-6917		UTILITIES, PAVING, CONCRETE AND PIPELINE WORK.	No	Yes
1474464598800	ES Construction, LLC	Armando Salazar	DeSoto	armando@esconstructionllc.com	214-317-2016		Concrete Construction, Place & Finish	No	Yes
1204021896300	ESPINOZA CONCRETE, LLC	PartnerElias Espinoza	MANSFIELD	espinozaconcretellc@yahoo.com	817-473-6349	817-473-7226	Concrete Construction.	No	Yes
							Estructura, LLS is a landscape construction company dedicated to		
							transforming residential and commercial spaces in the greater Houston		
							area. Specializing in landscape design, hardscape installation, irrigation		
1844352549000	ESTRUCTURA, LLC	Carmelo Orellana	FRIENDSWOOD	carmelo@estructurallc.com	832-256-7864		solutions, and soil-plant remediation.	Yes	Yes
							Remodeling/Demolition, flooring, gypsum board, painting, general		
1261805719900	Edward & Lee Construction LLC	Contact Person	San Marcos	greenwoodjohnny37@yahoo.com	512-791-8781	512-853-2653		No	Yes
1863217320100		Contact reison	El Paso	eliasccllc@gmail.com	915-234-6819	312-033-2033	Construction	No	Yes
		Cabricia Caguiyal		_			Construction / Conoral Contractor		Yes
1991308449700	•	Fabricio Esquivel	Houston	certificates@elite-constgroup.com	832-771-4873		Construction / General Contractor	No	
1814002357500	Elite Pumping Services, LLC	Sara Gonzales	BOERNE	sara@elitepumping.com	361-289-7800		CONCRETE PUMPING SERVICES	No	Yes
							We are a small business that offers a variety of services including but not		
							limited to, welding service, structural and reinforcement metal work,		
							masonry, concrete, flooring, insulation, roofing and siding, plumbing		
1834666007100	Empire Contractors Group, LLC	Mark Mairena	El Paso	araceli@empirecgtx.com	915-706-4070		electrical,	No	Yes
							We specialize in both commercial and residential construction services.		
							We are a general contractor that provides the following services: Roof		
							replacement & repairs, storm damage restoration, insurance claims,		
1861953708900	FIRST SQUAD FINANCIAL LLC	ARMANDO JUAREZORTEGA	LONGVIEW	juarezcmservices@gmail.com	903-235-2180		structural renovations, facility upgrades &	Yes	Yes
	-						Woman Owned, General Contractor, Engineering, Job Order Contracting,		
1922785859400	FITZ ASSOCIATES, LLC	Darla Lowden	BUDA	darla@fitzassoc.com	281-904-9280		Design Build, ADA Compliance	Yes	Yes
10227 00000 100	1112710000111120, 220	Dana Zovadii	505/1	aana@mzaooosioom	201 00 1 0200		COMMERCIAL CONCRETE CONSTRUCTION WORK, FLATWORK,	. 00	100
1832600678400	FLATWORX CONSTRUCTION, LLC	Ronald Aaron Arif	GRAND PRAIRIE	RONALD@FLATWORXCONSTRUCTION.COM	21/1-//12-3700		FOUNDATIONS, TILT-WALL PANELS, PAVING, SIDEWALKS, CURBS, ETC.	No	Yes
1032099070400	TEATWORK CONSTRUCTION, LLC	Notiata Aaron Am	ONAIND FRAINIL	NONALD@LEATWONXCONSTRUCTION.COM	214-412-3700		Floor Installation and Furnishing of All Types of Floors/Painting, Acoustical	INO	163
101050261000	TLOOPS 2 ADOPE	Dobort W. Marbley Ir	MISSOURI CITY	floors?adara@yahaa aam	022 075 0640			No	Voo
1010593019600	FLOORS 2 ADORE	Robert W. Marbley Jr.	MISSOURICITY	floors2adore@yahoo.com	832-875-8648	201-741-0731	Ceilings, Millwork, and Landscaping	No	Yes
	EDALIOTO CASTILLO COMOTRUCTION						Construction management, commercial and institutional building; Poured		
	FRAUSTO - CASTILLO CONSTRUCTION						Concrete Foundation and Structure Contractors; Framing contractors;		
1882298753500	GROUP, L	Alfredo Frausto	SAN ANTONIO	info@fcconstructiontx.com	210-267-1926		Masonry Contractors	Yes	Yes
							Light Construction, Remodeling, Tenant Improvement, Project		
1813625972000	FRECCIA GROUP LLC	Joshua Clements	ROUND ROCK	comminfo@frecciagroup.com	512-551-8660		Management, Renovations, Insurance	No	Yes
1834676727200	FULCRUM CONTRACTING GROUP LLC	ALEJANDRA JARAMILLO	EL PASO	projectmanager@fulcrumcontracting.net	915-892-9937		Concrete, Rockwall, Earthwork	Yes	Yes
							DEMOLITION SERVICES; DEMOLITION SERVICES, HIGHWAY, HEAVY AND		
							UTILITIES; DEMOLITION SERVICES, INDUSTRIAL (WAREHOUSE, UTILIT;		
							DEMOLITION SERVICES, NON-RESIDENTIAL (OFFICE BUILD; PLUMBING;		
							SERVICES, PLUMBING; PLUMBING, NON-RESIDENTIAL (OFFICE		
1472781339700	Faith Demolition, LLC	Angela Johnson	College Station	angela@faithdemolition.com	979-777-6827	979-731-1696	BUILDINGS); PL	No	Yes
	,	<b>3</b>					Ground-up/renovation commercial general contractor located in Fort		
							Worth. Providing clients with pre-construction services, construction		
187390/885000	Falcon Construction Services	Jeffrey King	Fort Worth	Jeffrey@FalconConSvcs.com	817-901-5849		management, and building services.	No	Yes
1070304003000	rateon construction octylees	Jenney King	1 oft worth	Jemey@raconoonoves.com	017 001 0040		Subcontractor. Put in site utilities for private and public work. We are also a		103
175045014000	Fire Line Cominee Inc	Drog Wink	Alveredo	thereas Oficelines on deep com	017 551 0070		·		Voo
1/52450142000	Fire Line Services, Inc.	Bree Wink	Alvarado	theresa@firelineservices.com	817-551-2870		certified underground sprinkler contractor with the State of Texas.	No	Yes
							Owned and operated by a Firefighter wife, Firemans Paving Contractors		
							FPC is a full service paving company. From new paving construction, to		
		<b>-</b> 6"					repairs replacement and maintenance of existing surfaces. Our mission is		
1471940446000	• ,, ,	Renee Gilmore	Fort Worth	renee@firemanspaving.com	214-613-1588		to exceed our customer's expectations wi	No	Yes
	G & H CONSTRUCTION AND						Construction Services; specialty trade, flooring, remodel/alterations,		
1261810072600	REMODELING LLC	Pete Herrera	CEDAR CREEK	rflt20@austin.rr.com	512-985-5013	512-985-5013	painting, water & waterproofing maintenance & repair.	No	Yes
1260220273600	G. Marin Rebar, Inc.	Guillermo Marin	San Antonio	gmrebar@gmail.com	210-661-8258	210-666-0654	CONCRETE REINFORCEMENT (REBAR POST TENSION); Tie Steel - Labor.	No	Yes
							Environmental Contractors, Excavation, Tank Removal, Drum		
							Transportation, Soil Transportation & Disposal, Demolition, Hazardous		
	G.L. MORRIS ENTERPRISES, INC. DBA						Materials Handling, Treatment System Installation, Environmental and		
1752205887800	SUNBEL	Lance McClure	CARROLLTON	marla@sun-belt.com	972-492-5108	817-877-0428	Geotechnical Drilling	Yes	Yes

						Build, Construction Management, Planning & Development, Pre-		
1834050961300 G2 CONSTRUCTION SERVICES, INC.	Jyl Gibson	GEORGETOWN	jyl@g2csinc.com	512-688-5725	512-688-5724	Construction Consulting. TIPS JOC awarded contractor.	Yes	Yes
100-100001000 GZ GONGMOCHOLONICE, INC.	3)( 0150011	OLONOLIO VIII	1)1(8)2201110.00111	012 000 0720	012 000 0724	General Contractor / Certified Construction Manager (CCM) who primarily	100	100
						works with land management and historical government agencies in all		
						Regions within the State of Texas. Performs any type and size of project in		
1270296441700 G2 Contractors, LLC	Heather McGlasson	Mason	heather@g2contractors.com	817-739-6565		Texas.	No	Yes
						Site work, underground utilities, work such as sewer, water and storm		
1460768813300 GALLEGOS PAVING LLC	Sheldon Gallegos	LAREDO	rgonzalez@gallegospaving.com	956-949-9590		drainage, asphalt and concrete paving.	Yes	Yes
						Commercial & Institutional Building Construction-Home & Portable		
1272831481100 GARCIA J CONTRACTORS INC	Juan Garcia	BUDA	garciajcontractors@gmail.com	512-965-4274	888-418-1023	moving, construction, remodel, Hauling	No	Yes
						GENERAL CONTRATOR, CONCRETE SPECIALIST, INTERIOR BUILDING		
1741819567700 GAYLE ASSOCIATES	OWNERRAYMOND GAYLE	HOUSTON	jrgaylessoc@aol.com		713-432-0275	RENOVATIONS.	No	Yes
1320050162800 GCC Enterprises, Inc.	Gregory Cody	DALLAS	msully@gccenterprise.com	972-406-1050		Industrial Building Construction	No	Yes
						CONSTRUCTION AND REMODELING CONCRETE, CARPENTRY, STUCCO, INSULATION, DRYWALL, TAPE/FLOAT/TEXTURE/PAINTING FLOORING:		
1200223789400 GG'S CONSTRUCTION, LLC	Rolando Osorio	LEANDER	ROLANDOOGGS@GMAIL.COM	512-257-8075		CARPETING, Vinyl and CERAMIC TILE, WOOD AND METAL FRAMING	Yes	Yes
1200223763400 GG 3 CONSTRUCTION, LLC	Notalido Osolio	LEANDEN	ROLANDOOGGS@GMAIL.COM	312-237-6073		Building Construction, including General Contractors, and Operative	162	162
1711038225000 GLOBE BUILDERS INC.	Angelina Rodriguez Chavez	EL PASO	angierodriguez@globebuilders.com	915-533-8700	206-888-0326	Builders	Yes	Yes
1, 11000220000	7 mgoma moungaoz onavoz		ang.oroangaozeg8tososantaorotoom	010 000 0,00	200 000 0020	Concrete, Architectural Services; Masonry, Concrete, and Stucco	. 55	. 00
						Maintenance, Finishing, and Repair Services Including Inside Concrete		
1270105975500 GOLDEN CONCRETE L.L.C.	NORMA CANTU	SAN JUAN	concretegolden@yahoo.com	956-227-4683			No	Yes
GOLDEN CONSTRUCTION SERVICES								
1331129645600 INC	Dee Hudnall	Anna	accounting@goldeninc.net	214-924-4965	214-572-7789	Masonry, Cast Stone, Concrete, Steel, Landscape & Irrigation	No	Yes
1462538954000 GOMEZ INTEGRATED SOLUTIONS LL	C Tony Gomez	AUSTIN	giscontracting74@gmail.com	512-801-6132		Building construction and remodeling.	No	Yes
						We offer turn-key commercial construction, both ground-up new		
						construction and renovations/additions, including commercial build to suit		.,
1203122746000 GOURLEY CONTRACTORS LLC	Vice PresidentJames Gourle	y CORPUS CHRISTI	mickid@gourleycontracting.com	361-883-3766	361-883-5556	tenant finish outs, metal buildings, and residential additions and remodels.	No	Yes
1812345441700 GRAMMER CONSTRUCTION LLC	Anthony Hill	HOUSTON	grammarcanetruction@icloud.com	922 261 2005	000-000-0000	Concrete Paving and Structural Foundation; Site Work & Demolition, and	No	Yes
1812343441700 GRAMMER CONSTRUCTION LLC	Anthony Hill	HOUSTON	grammerconstruction@icloud.com	832-301-2005	000-000-0000	General Contractor providing commercial, industrial, government, and	No	162
1472318149200 GUTIER LLC	Michael Gutierrez	MISSOURI CITY	Michael.gutierrez@gutier.com	832-830-8292		heavy civil construction and project management services.	Yes	Yes
1472010140200 OOTIEN EEC	FileHact OutleHez	1110000111 0111	FileHaet.gutterrez@gutter.com	002-000-0202		GC, Interior/exterior finish outs, windows, door, painting, carpentry, siding,	163	163
						bathroom, cabinetry, granite, counter tops, masonry, concrete, new home		
						construction, flooring Vinyl/laminated, tiles, carpet, cove base, bathroom		
1471333763300 Galaxy Building Services, Inc.	Jonah Mandli	MESQUITE	jonah@galaxy-build.com	214-693-3471	210-519-2810		No	Yes
						Construction Management for Nonresidential Building Construction,		
						Commercial and Institutional Building Which Includes Poured Concrete		
1883190261600 Gayle & Roberson Construction, LLC	Relounda Roberson	Houston	Reloundaroberson@grconst.com	832-786-1817		Foundation and Structure, Drywall, Flooring, and Painting	No	Yes
1752343833500 Gilbert May, Inc.	Janice Webb	Dallas	gmay3@phillipsmay.com	214-631-3331	214-630-5607	GENERAL CONTRACTOR-CONSTRUCTION SERVICES	No	Yes
						Demolition, Drywall & Insulation Installation, Door, Windows, & Cabinet		
						Installation, Finishing Work, Flooring, & Framing/Hauling/Debris Removal		
1464815031700 Globalize American Safety, LLC	Margaret Johnson	Richmond	GlobalizeAmerican@gmail.com	713-301-4336	281-555-1212	via Pickup Truck & Janitorial Services	No	Yes
						aunaly building matarials affering construction		
						supply building materials&offering construction services;concrete,concrete products,site prep,demolition,excavation, dirt		
						work,underground utilities (water, sewer, storm)landscaping, hardscaping,		
1994934253900 H.O.T. CONTRACTING & SUPPLY CO	Kathleen Harrison	WACO	Hotcontractingsupply@gmail.com	986-226-0903		irrigation, construction supplies&service.	Yes	Yes
			0.4FF 7.CO			Concrete Work, Concrete Cutting/Coring, Wall Sawing, Electric Sawing,		
						Flat Sawing, Selective Soft Demolition, Concrete Repair/Paving/Removal,		
						Excavation, Hydro Excavation, Dirt Work, Ground Penetrating Radar, Roll		
1260439585000 H3 Construction, LLC	Roxanne Hunt	Roanoke	linda@h3-construction.com	940-295-4488	940-455-2204	Off Dumpster Rentals,	No	Yes
						General Construction All types of commercial flooring Interior		
1825233828200 HABITAT INVESTMENT PROPERTIES L	LC Carlos Clavijo	SAN ANTONIO	carlos.clavijo@habitat-tx.com	956-326-8963		DesignServices Remodeling Services	No	Yes
1843981149000 HALLCON CONSTRUCTION LLC	Jessica Hall	AUSTIN	jessica@hallconconstruction.com	512-633-4980		Commercial Construction	Yes	Yes
1263913182500 HOLCHEMONT, LTD.	Michael Montalvo	MCALLEN	bids@holchemont.com	956-686-2901	956-686-2925	general commercial construction projects, remodels, additions;	No	Yes
						Hello! We provide Freight transport, cleans up Construction, Waste		
1900386225700 HORNS CREW TRUCKING LLC	Alvin Horn	LONGVIEW	hornecrowhornecrow@yohoo.com	002 207 2050	002 205 5050	disposal hauling, Mowing, Landscaping, Disaster remedies, Towing, Hot Shot Service, and Heavy civil engineering work.	Vac	Voc
19002007721/00 HOVING CHEM INDOVING FFC	Alvin Horn	LONGVIEW	hornscrewhornscrew@yahoo.com	903-387-2059	<i>უ</i> ∪ა-∠ყე-ეგენ	Houston Miller Enterprises LLC specializes in general contracting, interior	Yes	Yes
1815158111500 HOUSTON MILLER ENTERPRISES, LL	C Jimmie Miller	DALLAS	jimmie@houstonmillerent.com	214-402-1743	000-000-0000	demolition, final cleaning and MBE monitoring.	No	Yes
1274558570800 HY END INC	ROBERT NEALEY	MESQUITE	robert@hyendpumptruck.com			We provide concrete mixer trucks for paving.	Yes	Yes
1742884342300 HYNES SERVICES, INC.	Cathy Hynes	ROCKPORT	HynesServicesInc@aol.com			ROOFING, GENERAL CONSTRUCTION, GENERAL MAINTENANCE	Yes	Yes
• •	- ·		- <del>-</del>	-	· —	Janitorial Services; Custodial Services, Janitorial Services Contractor,		
1473852124500 Hays Fiesta LLC	Sylvia Gallo	BUDA	admin@nationalrebar.services	512-262-0183	512-262-0183	Housekeeping services	No	Yes

Commercial general contractor specializing in General Contracting, Design

/41/35144600	Holes Incorporated	Kellie Vazquez	Houston	kellie@holesinc.com		CONCRETE SAWING, DRILLING, BREAKING, DEMOLITION, LOAD & HAUL	No	Ye
205902011000	IMANI QUALITY CONCEPTS, LLC	Hardy Jones, III	BEAUMONT	imaniqualityconcepts@gmail.com		New construction, remodeling, janitorial services and debri removal provided for residential and commercial.	Yes	Υe
	IMPACT GUNITE LLC	Juan Ayala	BEAUMONT	info@impactgunite.com		Construction, Swimming Pool	Yes	Ye
332433277100	INITACT CONTELEC	Juan Ayata	DEADPIONI	into@inipactguinte.com		Custom concrete and metal design and construction, general contracting.	103	1.
						Foundations, driveways, retaining walls, sculptural concrete, ICF, welding.		
361407378300	IN DESIGN BUILD, LLC	Bridget C Reynolds	LLANO	bridget.indb@gmail.com		-	Yes	Υ
501407070000	IN DESIGN BOILD, LLC	Diagot O Neyilotas	LLAIVO	bhaget.mab@gmait.com		Civil engineering services; Construction engineering services; Engineering	103	'
						consulting services; Engineering design services; Engineering services;		
						Engineers' private practices; Environmental engineering services; Building		
383113326100	INSTINCT ENGINEERING CO	Carolyn Gomez	SAN ANTONIO	cargo602@gmail.com			No	Υ
						Woman owned veteran owned general contractor specializing in demolition		
						concrete and commercial construction Experience includes municipal		
393625288400	IRONTHORN SOLUTIONS LLC	MIRIAM ESPINOZA	San Antonio	MIRIAM@IRONTHORNSOLUTIONS.COM		·	Yes	١
						Independence Heights Construction provides end-to-end construction		
	Independence Heights Construction &					services from remodeling/renovation to full construction of residential and		
362961903400	_	Brandon Yarbrough	Houston	b.j.yarbrough15@gmail.com			No	•
	· ·			2,7,4 4 4 4 6 4 6 6 4 4 4 4		Concrete paving (i.e., highway, road, street, public sidewalk); Culverts,		
						highway, road and street, construction; Curbs and street gutters, highway,		
						road and street, construction; Sidewalk, public, construction; All Other		
562429709700	Interstate Concrete & Steel Services Inc	Zenaida Robles	San Antonio	frobles@satx.rr.com			No	Υ
	J AND M HERITAGE CONSTRUCTION					,		
164482424600		Mariana H Lermuseaux	EL PASO	jmheritagecc@gmail.com	915-630-8665	Building construction	Yes	,
				J		Carports, Metal; Patio Covers, Metal; Fencing, Chain Link, Including Fabric,		
						Gates, Panels, Posts and Fittings; Fencing, Wrought Iron, Including		
						Components; Fencing, Metal Slat and Tubular, Including Components;		
752862904500	J NICHOLS CONSTRUCTION, INC.	Melissa Nichols	WYLIE	melissa@jnicholsconstruction.com		•	No	,
	,			ς,		General Construction, Commercial, Industrial and Federal. Concrete		
163323272400	J. Carrizal General Construction Inc.	OWNER JULIAN CARRIZAL	EL PASO	jcarrizal@jcgenconst.com	915-591-2377 915-591-2238		No	
				,		Residential construction, single-family, general contractors, Building,		
						residential, addition, alteration and renovation, Addition, alteration and		
						renovation, commercial and institutional building, Molding or trim, wood or		
51262672800	J. L. Bass Enterprise, LLC	Delia Gutierrez	San Antonio	admin@jlbassconstruction.com			No	•
	·			•		Construction management, commercial and institutional building, Other		
						Foundation, Structure, and Building Exterior Contractors, Other Building		
204745776200	J. Sanchez Contracting, Inc.	Sarah Sanchez	San Antonio	info@jsci-sa.com		-	No	,
	<u>.</u>					This company is a general contractor that specializes in commercial and		
						industrial construction. This includes new construction, remodel, design		
760386492100	J. W. GARRETT & SON, INC.	PresColin Garrett	BEAUMONT	colin@gandgenterprises.com	409-883-5465 409-883-9132	build, etc. We also provide maintenance contracts.	No	
						BUILDING CONSTRUCTION SERVICES, NEW, INCLUDING MAINTENANCE		
						AND REPAIR SERVICES; Building Construction, Industrial, Warehouse, etc.;		
						Building Construction, Non-Residential, Office Bldg., etc.; Building		
324096085800	J.L. SQUARED CONSTRUCTION	Domingo V Lopez	CORPUS CHRISTI	jlsquaredcctx@gmail.com	210-385-3591	Construction, Educational; Building Construction, (No	No	,
						Masonry Contractors; Electrical Contractors and Other Wiring Installation		
300410297900	J.R.O. Electrical Services L.L.C.	Joe R. Orcasitas	Adkins	orcasitas_j@yahoo.com	210-360-0377 210-455-6441	Contractors; Drywall installation; Painting (except roof) contractors	No	
330600387400	J.S. TX Concrete, LLC	Lillian DeLeon	Midland	admin@jsconcrete.pro	432-413-0924	Construction	No	
312637905800	JAHGZ QUALITY CONSTRUCTION, LLC	Hector Gonzalez	SAVANNAH	hector@jahgz.com	972-837-0877	General Contracting	Yes	
						General Contractor, Construction, Sewer, Concrete, Utilities, HVAC,		
						Electrical, Communications, Computer Cabling, Fire Alarm & Protection,		
201931167400	JAMCO Ventures, LLC	Luis Aguilar	San Antonio	cynthiab@jamcoventures.com	210-270-7609 210-270-7610	Cooling Tow	No	
141981221600	JAMES GEE CONSTRUCTION, INC.	James Gee	Richmond	james@1aers.com	832-221-0300	Energy Code Inspections and Waterization Audits	No	
760371644400	JAYCO STEEL SERVICES, INC.	REGENIA L GOODRUM	<b>NEW CANEY</b>	lgoodrum1028@sbcglobal.net	281-399-0189 281-399-9487	Installation of reinforcing steel for concrete reinforcing.	No	
						JCBS is a full residential and commercial remodeling company. We provide		
						all services from mechanical, electrical, plumbing, flooring, framing,		
342420704300	JC BUILDING SOLUTIONS, LLC	Christy Crowson	LUBBOCK	christycrowson@jcbuildingsolutions.net	806-928-2930	drywall, doors and paint.	Yes	
						We offer construction services: exterior and interior paint, outdoor living		
						spaces, stonework, brick, outdoor kitchens, fencing, concrete, decorative		
324363585300	JJRM Enterprises, LLC	George Martinez	Crandall	jorge.themartinezcompany@gmail.com	214-908-0538	concrete, gate automation and access control.	No	
						JKD Industries, LLC specializes in home remodels as well as custom home		
314630502600	JKD Industries LLC	Katherine Davis	SIMONTON	jkdindustriesllc@gmail.com	832-799-4572	builds.	No	
	JOAE PROPERTIES LLC	Joshua walker	WESTON LAKES	jwalker@joaeconstruction.com	832-215-0255 281-499-5974		No	
				•		Johnson Legacy Operations LLC is a reputable construction company		
						dedicated to providing affordable, high-quality renovation services with the		

							Demolition, earthwork, concrete foundations, structural concrete, curb &		
	JON TUCKER CONSTRUCTION, LTD. JRJ ENTERPRISE LLC	ALLISON TUCKER OwnerDenise Anderson	BRYAN AQUILLA	office@jontuckerconstruction.com rdandersonus@windstream.net		254-694-3983	gutters, site concrete, concrete sawcutting General contractor, subcontractor, custodial maintenance contractor Construction Services, Concrete Structures, Dirt Work, Sand Blasting and	No Yes	Yes Yes
							Painting, Underground Utilities, Bulkheads, Boat Ramps, Pier Building,		
	Jacquez Construction and Trucking LLC	Billy Jacquez	Tomball	billy.jac@outlook.com	832-526-8763		Tank Leak Repairs, Tank Building General Contracting	No	Yes
1931447693800	K & M UNLIMITED, LLC	Karen Downey	FREEPORT	k.m.unlimitedllc@gmail.com	879-388-8894		Mechanical Construction & Maintenance Landscaping Airplane Tie Downs and Concrete Driveways & Sidewalk	Yes	Yes
1841671852800	K & S Contractors	Shelene Hosang	Willis	shelene1027@gmail.com	936-443-5259		Installations; Fencing and Painting and wallpapering	No	Yes
1882856106000	K Constructors LLC	Linda Kondziela	League City	lindak@k-constructors.com	800-464-0522		V2 Drime LLC provides federal contracting, residential/semmercial building	No	Yes
							K2 Prime LLC provides federal contracting, residential/commercial building construction, specialty trade services, and greenhouse produce sales.	;	
							Expertise in project management, quality assurance, and government		
1934421027300	K2 Prime LLC	Kenneth Kreutzer	Amarillo	K2primeLLC@gmail.com	757-739-8547		compliance.	No	Yes
							My goal is to assist your entity in the procurement of products in a professional and effective manner. I do my best to go above and beyond to		
1993598560600	K3 SALES AND SERVICES LLC	Jaclyn Hernandez	PECOS	admin@k3salesandservices.com	432-940-4813			Yes	Yes
							General contracting, project management and construction services		
							including window installation, residential and commercial remodeling, renovation, maintenance, repairs, demolition, interior buildout, whitebox,		
1842259625600	KB Stewart Construction, L.L.C.	Erica Edmonds	Forney	Erica@kbstewart.com	214-686-1831		concrete and drywall.	No	Yes
							Residential construction, single-family, general contractors Concrete		
							paving (i.e., highway, road, street, public sidewalk) Precast concrete panel,		
1824521948200	KCJ DESIGN & CONSTRUCTION INC.	Jonathan Avila	HOUSTON	admin@kcjdesignco.com	832-671-3304		slab, or form installation Painting and Wall Covering Contractors Concrete coating, glazing or sealing Dri	Yes	Yes
							Concrete crushing, ready-concrete mix, Aggregate hauling, Excavation, Dry	į.	
1331691634800	KDV SOURCES LLC	Katia Del Valle	PLANO	katia_delvalle@hotmail.com	214-622-8861		•	Yes	Yes
1471519062600	KEE Concrete and Construction, Inc.	Kelley Eubanks	FORT WORTH	ke@designconstructbykee.com	682-559-2952		Ready-mix concrete manufacture, Heavy Civil/Dredging, Roofing, Building Renovation, Civil Engineering	No	Yes
	KOCUREK LAND IMPROVEMENT, INC	Amanda Kocurek	BANQUETE	Amanda@KLlearthmovers.com	361-500-2663	002 000 2002		Yes	Yes
							Provision and onsite supervision of well-trained 3rdparty safety attendants,		
1760419501000	KT MAINTENANCE COMPANY	JAMES BOWERS	PORT ARTHUR	kenny.tims@ktmaintenance.com	409-982-9952		certified flaggers and monitor techs  Construction Inspections, Client Representation on apartments,	No	Yes
							manufacturing buildings and commercial spaces. We represent our clients		
							who need general contracting, project management, and design build		
1742479057800	Kegley, Inc.	Anita Kegley	San Antonio	anitakegley44@gmail.com	210-857-4994		construction.	No	Yes
							Kodiak Contractors is family owned and has been serving the Gulf Coast for more than 30 years. We specialize in commercial and residential	I	
							construction. We also, Provide construction management and/or hands on		
	Kodiak Contractors Inc.	Diane Murray	Santa Fe	dmurr1@att.net		409-655-5139	building from the ground up.	No No	Yes
1993010239500	Kopathean Electric, LLC	Shannon Lackey	Blanco	shannon@kopathean.com	830-613-5923		Oversee the planning, design, construction and/or maintenance of	No	Yes
1264437690200	Krkonos & Cephi LLC	Willis Hunt	Dallas	info@krkonos.com	469-772-0056			Yes	Yes
407470404040	LIB () Associates LLO	Latardia Namona d	Haveten	la consta d'Olavara ella const	740 000 0745		full service project management consulting firm that is dedicated to	NI	V
12/4/01240400	L'Renee & Associates, LLC	Latoshia Norwood	Houston	lnorwood@lreneellc.com	/13-393-8/45		improving our clients business performance and profitability. Flooring, Insulation, Demolition, Drywall, Interior/Exterior Painting, Texture	No	Yes
							& Floating, Sheath, Sidewalk Installation & Metal/Wood		
							Framing/Foundation, Millwork/Carpentry, Landscaping, Stucco, & Janitorial		
1271138570300	L.I.Z. Enterprises	Monica Perez	Houston	lizenterpriseshouston@yahoo.com	832-494-6972		Services LaborNow is a temporary labor and staffing company especially dedicated	No	Yes
							and focused on the disaster relief industry. We are a people based and		
							people focused company offering quality temp and temp to hire labor. We		
1822208324000	LABORNOW, LLC	NICOLE SALHA	HOUSTON	nicole.salha@gmail.com	713-213-4298		are based in the Gulf Coast with office General Contractor, Construction Management, Administration of	No	Yes
							Contracts. Building Construction; Commercial and Institutional, Site		
1371780283200	LANDMARK CONSULTING GROUP, LLC	NaShawn Guevara	MCKINNEY	sguevara@landmarkstructural.com	254-245-2358		Clean Up Pre /Post, Site Work, Structural Concrete Services	No	Yes
1264452004500	LARGIN CONSTRUCTION SERVICES,	Procident Jarny la Largin	CODDI IS CUDISTI	iornio@larginoonetruction.com	261 727 1052	261 702 1570	General Contractor - Commercial construction	Vos	Voc
1264453891500	LLO	President Jerry Jo Largin	CORPUS CHRISTI	jerryjo@larginconstruction.com	JUI-/J/-105J		Building, 500 Sq.Ft. or Less; Carports, Metal; Field Offices and Sheds,	Yes	Yes
							Construction Type; Office Buildings, Modular and Portable; Patio Covers,		
4050000000	LDE CONCEDUCTION COCUS : C	Language Etc. I	D	January Oldfa and a life of	400.000.00		Metal; Shelters, Bus Waiting; Carpentry; Cleaning, Interior and Exterior,	NI.	V.
	LDF CONSTRUCTION GROUP LLC LEGION CONSTRUCTION SERVICES,	Lorenzo Fitch	Beaumont	lorenzo@ldfconstructiongroup.com	409-626-2344		New Construction; Concrete; Composi	No	Yes
1882774907000	,	John Preston	HOUSTON	johnp@legionconstruction.org	832-786-8138		Commercial Construction Management	Yes	Yes
4.04=======	Lua Carrin	Lance IE	0	Leaventh and a control of the contro	004.000.15		Painting, Sandblasting, Landscaping, Tree Trimming, Remodeling,	N	V
1461753945800	LJ'S Services	Leonard Ferguson	Corpus Christi	leonardferguson318@gmail.com	361-608-1691		Residential and Commercial, concrete work, drywall, granite work.	No	Yes

LOCKE CONSTRUCTION SERVICES,							
1813219819500 LLC.	Angela Harrison	Fort Worth	angie@lockecstx.com	817-727-3799	General Commercial Construction Services and Equipment Acquisition.	No	Yes
					Decorative concrete overlay/stamping, concrete resurfacing and sealing,		
LONESTAR CONCRETE TECHNOLOGIES					decorative epoxy flooring, industrial/commercial epoxy flooring, concrete		
1863237234000 LLC	Garrett Williamson	KILGORE	garrett.williamson@lonestarconcrete.net	903-746-4771	staining, concrete crack repair	No	Yes
					Charinting in a wide array of continue including flagging boths are		
					Specializing in a wide array of services including flooring, bathrooms, remodels, renovations, plumbing, electrical, concrete work, load-bearing		
1934018093400 LONESTAR PRECISION BUILDERS LLC	Andrew Woodward	DENISON	info@lonestarbuilders.pro	903-209-5051		No	Yes
1261604236700 LOVEJOY CONSTRUCTION	Keith Ziegelman	AUSTIN	keith@lovejoyconstruction.com	512-553-2006		No	Yes
LOVES GENERAL MANAGEMENT					General contractor, Roofing Contractor, Remediation Contractor, concrete		
1992206113000 SERVIVCES LLC	Jesse Love	FORT WORTH	Jesse@lovesmanagement.com	336-669-3661	-	No	Yes
					We offer all concrete related jobs weather it be New foundations,		
					sidewalks, curbs , parking lots. We also do repairs to buildings like roof		
1820775416100 LOYOLA CONSTRUCTION, LLC	Jessica Loyola	NEW BRAUNFELS	loyolaconstructionllc@gmail.com	830-743-5336		No	Yes
					TRAFFIC CONTROL DEVICE PLACEMENT AND REMOVAL SERVICE;		
					REMOVAL SERVICES, TRAFFIC CONTROL DEVICES; TRAFFIC CONTROL		
					SERVICES, ROAD CLOSURE WITH DETOUR; TRAFFIC CONTROL SERVICES; ROAD AND HIGHWAY EQUIPMENT (NOT OTHERWISE) RENTAL; RENTAL		
1474799610700 Laibon Enterprise LLC	James Muniu	Liberty Hill	james.muiruri@yahoo.com	857-891-9998	· · · · · · · · · · · · · · · · · · ·	No	Yes
Leath Hydromulch & Enviromental	James Hama	Liborty Title	jameemanane jameereem	307 301 3000	- 11VII 110 CO111110 CO1		. 00
1456774182300 Services	Woodson Leath	FORNEY	wleath@aol.com	972-222-6666 972-564-7574		No	Yes
1822800864700 Leetrans LLC	Jamese Olayiwola	Little Elm	Jamese@leetransportllc.com	316-734-5325	Transportation and Consulting Services	No	Yes
1262946974800 Llano Masonry, LLC	OwnerKelly Sisson	Lubbock	brent@llanomasonry.com	806-771-9510 806-771-9511	Commercial Masonry Subcontractor	No	Yes
					SW3P, Mass Excavation, Grading, Embankments, Road Improvements, Soil		
					Stabilization, Ponds, Lots Foundations, Underground Utilities, Water		
4000440000000 1 04 05 110	Vanania a Ossalla	0 4	Parid Olamantamid and	040 004 7004	mains, Sewer Mains, Storm Mains, Underground Detention systems,	NI-	V
1993410890300 Lone Star Civil, LLC	Veronica Ovalle	San Antonio	David@lonestarcivil.com	210-331-7904	Concrete, Civil Concrete work, Sidewalks, Building Construction, Non-Residential, Office Bldg., etc.; Building	No	Yes
					Construction, Commercial and Institutional; Site Work; Construction,		
1392095629200 Lonestar Masonry & Concrete LLC	Brandi Gomez	San Antonio	lonestar.masonryconcrete@gmail.com	210-601-3011		No	Yes
1113686628900 Longoria Masonry	JESUS LONGORIA	Lockhart	longoriamasonryinc@gmail.com			No	Yes
g ,			, ,		Specialize in Elevator Modernization, Maintenance and Repair Services,		
					Commodity Sales, Site Work, Utilities, Concrete, Steel Structures, Exterior		
					Coatings, Painting, Waterproofing, Floor coatings, Metal Buildings, Roofing,		
1272034726400 M2 Federal Inc.	Michael Scheiern	San Marcos	info@m2federal.com	512-878-1050 512-878-1040	•	No	Yes
					Certified Description: Macias Builders Corporation provides general		
					contracting, construction management, and construction services for new		
120220200000 MACIAS BLULDEDS CORDODATION	John Magica	CANLANTONIO	admin@maaiaahuildara aam	E10 6E2 0616	construction, renovations, roofing, and infrastructure projects. The	Voo	Voo
1392203890900 MACIAS BUILDERS CORPORATION	John Macias	SAN ANTONIO	admin@maciasbuilders.com	512-653-9616	company serves public and private sectors.  Engineering Consulting; Program/Project/ Construction Mgmt; Rehab &	Yes	Yes
					Improvement of Infrastructures/Engineering Services, General		
MADERO Engineers & Constructors,					Management Consulting Services & Project Management/Repair of Metal		
1470957150000 L.L.C.	Frank Madero	Houston	frank@madero.net	281-610-0367		No	Yes
1800626913000 MAJESTIC SERVICES, INC.	Sharal Brown	AUSTIN	majesticsvcinc@aol.com	512-524-7411 877-228-9087	Commercial and Institutional Building Construction	Yes	Yes
MAKENOSH CONCRETE &							
1815103763900 CONSTRUCTION, LLC	Kenneth Harmon	LUMBERTON	kennethh@makenosh.com	409-434-0675	• • • • • • • • • • • • • • • • • • • •	No	Yes
1742490361900 MALTBY BUILDERS, INC.	SANDRA MALTBY	KINGSVILLE	maltbybuilders@sbcglobal.net	361-592-8426 361-592-8447		No	Yes
					General Contractor- residential & commercial construction-framing,		
1823660718200 MAMMOTH FOUNDATION REPAIR, LLC	Edgar Aguilera	CORPUS CHRISTI	mammothfoundationrepair@gmail.com	361-876-2722	concrete, roofing, electrical, plumbing, painting, renovations, new construction, design build	No	Yes
1833551986600 MAN UP CONSTRUCTION LLC	OSRIC LEDET	Houston	manupconstruction01@gmail.com	713-340-4087	-	No	Yes
1825053318100 MARRS PATRIOT CONSTRUCTION, LLC		WICHITA FALLS	marrspatriotconstruction@gmail.com	940-267-0063	·	Yes	Yes
, , ,					General and Electrical contracting, consulting and management service for		
MATHURIN, LLC DBA MATHURIN					commercial, industrial, technology and infrastructure construction		
1475284802900 ELECTRICAL CO	Donny Mathurin	LOCKHART	bids@mathurinllc.com	512-410-5276	industry sectors.	No	Yes
1823252624600 MEXZIM CORPORATION	EBBAH REALZOLA	DALLAS	ebbah@mexzim.com	214-997-1096		Yes	Yes
1861934354600 MID-TEX CONTRACTING LLC	GARY SIMS	WHITNEY	gary@mid-texcon.com	254-716-8978	<del>o</del>	Yes	Yes
1832491550500 MIDAS CONTRACTORS LLC	Nelso Molina	LAREDO	nelso@midascontractors.com	956-231-9142		Yes	Yes
1993047650200 MIDGARD PROPERTY SERVICES, LLC	Anthony Rontomno	ROSANKY	info@middardnronartycon/icoc.com	512-200-3978	General contracting, remodeling, handyman services, repairs, and	Yes	Yes
1000047000200 PHIDOMED FROPERTY SERVICES, LLC	Anthony Bontempo	NOOMINICI	info@midgardpropertyservices.com	J1Z-ZUU-J3/O	landscaping/hardscaping.  Carpentry/framing metal & wood, electrical, painting, suspended	103	162
					acoustical ceilings, demolition services, maintenance and repair of existing		
1813186284100 MIKOCORP, LLC	PresMatthew Lindsey	WEATHERFORD	matt@mikocorp.com	817-458-4425 817-755-4117		Yes	Yes
•	•		•				

							(except warehouses); Construction management, commercial and		
1262244612000 M	ILCON Construction, LLC	Armando Aranda	San Antonio	rocky@milconco.com	726-202-3950	210 569 2772	institutional building; All Other Specialty Trade Contractors	No	Yes
	IMBELA CONTRACTORS, INC.	MIMBELA, SR, JOHN JUAN	El Paso	Johnjr@MIMBELA.COM	915-751-2761		Concrete foundations, site work, including sidewalks, and driveways.	No	Yes
1202249773900 19	IMBELA CONTRACTORS, INC.	MIMBELA, SR, JOHN JOAN	ELFasu	John J. William P. Collins	913-731-2701	910-707-0200	General Contractors specializing in remodeling and new construction.	INO	163
							Scope of work includes any and all phases of construction including		
4740000F00400 M	I D.V. atoms a la s	Libraria Danca	V O		040 000 0470	040 000 0400	design/build, project management, quality control, and specific trade	NI -	V
1742890583400 M	LP Ventures Inc.	Liborio Perez	Von Ormy	mlp@att.net	210-623-81/2	210-623-8168	construction (arch, mech, elect work).	No	Yes
							General Commercial Maintenance/repair, Concrete, Painting, Fences,		
				accounting@marqueepropertyservicesllc.co			Pressure Washing, Striping, and Construction Management for Commercial		
1841978311500 M	arquee Property Services LLC	Brittany Brown	Katy	m	832-220-2286		and Institutional Building	No	Yes
							Reseller of products including industrial supplies/services, medical		
							supplies, electronic components, promotional products, custom apparel		
1271331598900 M	avich, LLC	FAITH GORDON	SOUTHLAKE	sales@mavich.com	682-503-4484	682-503-6576	and print services.	Yes	Yes
							Provides Interior rebuilding services to Multifamily and Residential		
							customers. Renovation/Construction Projects. Modernization, Tenant		
1900582490900 M	cKenzie Jackson Construction, Inc.	Corinne Fields	DALLAS	cori@mckenziejackson.net	214-770-2758		Improvement, Finish Out, Sitework services.	Yes	Yes
				-			Concrete Services: Foundation, Concrete Paving, Sidewalks, Dirt Work,		
1471621192600 M	omentum Concrete Services LLC	Ronnie Patel	Stafford	projects@momentumconcrete.com	832-939-9021	281-605-4411	and Storm Sewer Services	No	Yes
				p. 5,5 - 5 - 6 - 7 - 7 - 7 - 7 - 7 - 7 - 7 - 7 - 7			Motive Construction LLC provides painting, concrete, asphalt, demolition,		
							roofing, and HVAC services for residential, commercial, and industrial		
							projects. We specialize in maintenance, repair, and new construction		
1022267411100 M	otive Construction LLC	Marquis Wallago	Chrina	info@motiveconstruction.com	844-766-8483		across Houston and surrounding areas.	No	Yes
1922207411100 M	otive Construction LLC	Marquis Wallace	Spring	info@motiveconstruction.com	044-700-0403		•	NO	162
4.455047400400 M		Dansina III Massa	O		004 040 4040	004 005 0500	ENGINEERING SERVICES, TOPOGRAPHIC SURVEYING AND DRAFTING	NI -	V
1455317100100 M		Ramiro, III Munoz	Corpus Christi	ram@munozengrg.com		361-265-0562		No	Yes
	yers Concrete Construction, LP	Nicole Parker	Wimberley	charlene@myersconcrete.com			Concrete/Asphalt	Yes	Yes
	.A.E. ENTERPRISES, INC.	Chantal Dauenhauer	Fort Worth	ce.dauen@naecontracting.com	817-220-2200	817-220-2221	General Contracting	Yes	Yes
N.	ATIONWIDE PRODUCTS AND								
1922424376600 SE	ERVICES LLC	Irma Lucadou	PASADENA	nationwideps2023@gmail.com	832-643-1766	713-510-1922	Landscaping services, general construction, janitorial services.	No	Yes
1383806059100 N	ECHEMYA CONSTRUCTION	PrincipalDaleth Johnson	AZLE	info@nechemyasolutions.com	214-274-0750		DESIGN + BUILD + C.A. (CONSTRUCTION ADMINISTRATION)	Yes	Yes
1932719506100 N	OBLE ALLIANCE CONSTRUCTION, LLC	Ricky Rodriguez	NEW BRAUNFELS	ricky.r@noblealliancegc.com	210-860-6118		General Contracting, Commercial Construction Management, Design-Build	Yes	Yes
							Construction material, medical, dental supply, IT related items, office		
							supply, rebar, pre-cast supplier, promotional, embroidery, silk screen. We		
							also provide professional services in mediation, arbitration and		
1820633437900 N	PPC CONSULTING LLC	Clinton Eastep	DALLAS	clint@nppc.biz	214-435-4194		investigations.	Yes	Yes
							NTXP LLC provides general contracting, job order contracting, and		
							construction management services with a focus on public sector facilities,		
							delivering quality, compliance, and responsive project execution across		
1872033276800 N	TXPLLC	Alison Hopkins	Denton	alison@ntxpllc.com	940-736-9117			Yes	Yes
							Services include construction, maintenance & repair of Concrete,		
1000270558100 NI	UFENCE & WOOD, LLC	Kareem Evans	LITTLE ELM	info@nufence.com	469-767-3981		Earthwork, Fencing, Patio Covers/Arbors & Utilities.	No	Yes
	ew Image Remodels LLC	Johnny Flores	Dickinson	newimageremodeling@rocketmail.com	281-967-7575		BUILDING MAINTENANCE, INSTALLATION AND REPAIR SERVICES	Yes	Yes
1000552555400 10	ew image Nemodels LLC	Johnny Flores	DICKIIISUII	newimageremodeting@rocketmait.com	201-307-7373		Concrete, Masonry, Thermal Cork Shield, Stucco, EIFS, Exterior Sheathing,	163	163
							-		
	OTA CON DEVELOPMENT AND						Paint, Concrete Topping, Epoxy, Mow Strip, CMU Wall, Excavation,		
	CTAGON DEVELOPMENT AND		140/115		070 504 4400		Concrete Footing, Concrete Pavement, Brick, Stonework, Concrete Pier,	.,	
1995039683800 C		Yonatan Hailegiorgis	WYLIE	octagondandc@gmail.com	972-591-1420		Screening Wall, Retaining Wall, Asphalt , Con	Yes	Yes
1851497277900 O	G5 Holdings, LLC	Quentin Johnson	FORT WORTH	og5holdingstx@gmail.com	817-221-0907		,	No	Yes
							Commercial and Institutional Building Construction. Construction of non-		
0	PEN PRAIRIE PATRIOT ENTERPRISES						residential buildings, including new construction, additions, alterations,		
1991473071800 LL	LC	Enrique Costas	WEATHERFORD	partners@op2ellc.com	540-226-0605		maintenance, and repairs.	Yes	Yes
							new construction and remodeling of both commercial and residential.		
1851140737300 O	RTIZ CONSTRUCTION GROUP LLC	Javier Ortiz	KYLE	ocg@ocgconstructiontx.com	512-262-7131		Commercial and residential roofing of all types	No	Yes
							For over 45 years, the OWA Construction team has worked closely with		
							private, federal, state, and local government agencies to complete		
							numerous restorations, renovations, new home build, remodeling, and		
1923464942400 O	WA HOME IMPROVEMENTS, LLC	Lesley Wilson	Midlothian	LWILSON@OWAHOME.COM	602-471-1788	214-336-2675	construction projects for residential and commerci	No	Yes
		_55.5,			1,00		General Construction, Resident construction, Commercial construction,		
1471648535500 O	dati Halding I I C	Obinna Emukah	Houston	info@odotillc.com	832-208-2707	712-521-2277	Demolition of any size building, pavement, electrical, plumbing, HVAC	No	Yes
14/104003000U U	uoti Hotuliig LLO	ODIIIIIA EIIIUKAII	าเบนอเบเเ	mrowodotiiic.com	002-206-2/0/	/ 10-001-23//		INU	169
							A design/build contractor operating primarily as a subcontractor		
							specializing in geotechnical construction including: temporary earth		
4.40= 4=======			00445		070 -11		retention systems, ground anchors, retaining walls, specialty foundations		v
1465159003700 O	scar Orduno Inc	Oscar Orduno	GRAND PRAIRIE	ap@oscarordunoinc.com	972-717-3070		and shotcrete applications	No	Yes

Addition, alteration and renovation, general contractors, industrial building

	PARK CONSTRUCTION & BUILDING						We are a general contractor and all around commercial building maintenance contractor. We do but are not limited to concrete, masonry, erosion control, remodels, plumbing, electrical, cleaning, grading, debris		
1465065270500		Nathan Park	ROYSE CITY	megan@parkcbm.com	972-636-2260	972-636-2264	removal and clean up, demolition.	Yes	Yes
1881800854400	PAVEWAY CONSTRUCTION LLC	Butch Thompson	DALLAS	Sales@PaveDFW.com	214-680-7000	214-260-9686	Asphalt Paving, Concrete Paving, Seal Coating, Striping, Repairs and new construction. Parking lots, sidewalks roads, dumpster pads and more Administration of Contracts: Summary of Work, Quality Control, Project Closeout, etc.; Airport Facility Construction; Airport Facility Maintenance and Repair; Athletic Facility Construction; Building Construction,	No	Yes
1450494866300	PECOS CONSTRUCTION, LLC	Mitzi Green	IRVING	mgreen@pecosconstruction.com	214-299-4900	214-299-4448	Industrial, Warehouse, etc.; Building Co CONSTRUCTION SERVICES, TRADE (NEW CONSTRUCTION), CONCRETE, CONSTRUCTION SERVICES, CONCRETE, NEW CONSTRUCTION, MASONRY, STUCCO, STUCCO AND EXTERIOR COATING SERVICE,	Yes	Yes
	PEREZ CONSTRUCTION LLC	Kirsten Perez	GEORGETOWN	fabianperez333@gmail.com	512-804-8236		masonry	No	Yes
1933030098600	PGB Interests LLC PHOENIX GENERAL CONTRACTORS,	Rachel Hill-Rabsatt	Fort Worth	eastfortworth@1800striper.com	972-223-3640		Contractor, general contractor, flooring, concrete, painting, construction,	No	Yes
1821828379600	LLC	Peter Regalado	EL PASO	office@phoenix-gc.com	915-202-4415		remodel, additions, dry wall, foundations.	Yes	Yes
1001105101000	DIATRAINO	Minda Olara	A	un di cas Ouristusius a suus	540,000,0404	F40 074 7470	Company offering general construction services with a focus on concrete,	N	V
1331135164000 1201111385400	PILLAR AND STRONG INC.	Mirela Glass olugbemi Olawale	Austin HOUSTON	mglass@piatrainc.com lee@pillarandstrong.com	512-299-0404 713-780-3100		masonry, welding and structural metal structures and fencing projects.	No No	Yes Yes
1201111303400	TILLAN AND STRONG INC.	otugbetiii Otawate	TIOGOTON	· · · · · ·	713-700-3100	710-700-0330	General Contractor, construction, construction management, remodel, roofing, restoration, painting, drywall, framing, mold remediation,	NO	103
1872456613000	PINION 91 CONTRACTING, LLC	John Gusti	ROANOKE	pinioncontracting@gmail.com	817-600-8069		concrete, multiple division contractor  General contractor that also subcontracts commercial and residential	Yes	Yes
1743017107800	PMG CUSTOM HOMES, INC.  PMG PROJECT MANAGEMENT GROUP,	Phillip Garcia	COLUMBUS	pgarcia@five-oak.com	979-732-5001	979-732-5002	projects.  Project Management Services & Business Support Services (Except Accounting Services and Auditing)/Energy Efficiency Inspections(Home) (Home Rater Services)/Construction Mgmt. & Underground Utility	No	Yes
1800117812000	•	Vladimir Naranjo	HOUSTON	vladimirnaranjo@pmgunited.com	281-802-0746	713-880-5186	, , , , , , , , , , , , , , , , , , , ,	No	Yes
1203013918700	POTERE CONSTRUCTION LLC	Sharon Douglas	FORTH WORTH	sdouglas@potereconstruction.com	817-829-2744		CONCRETE COMMERCIAL, HEAVY HWY, Wall CONSTRUCTION Earthwork, underground utilities including water, sanitary sewer and storm	Yes	Yes
1883162025900	PRECISION CIVIL, LLC	Regina Wilson	TROUP	rwilson@precisioncivil.com	903-316-4806		sewer, and concrete	Yes	Yes
	PRECISION SITE SERVICES, LLC	Delaina M Lewis	HOUSTON	dlewis@precisionsiteservices.com	281-580-1432	281-587-2662	Cast in Place Concrete	No	Yes
							We provide any construction type services. We Excell in areas that are		
1833198919600	PRICKLY PEAR CONTRACTING LLC	Benjamin Rodriguez	CANYON	pricklypearcontracting@gmail.com	443-721-4980		specialty repairs installs or maintenance.  Commercial and Institutional Building Construction Poured Concrete  Foundation and Structure Framing Roofing Electrical Plumbing, Heating, and Air-Conditioning Site Preparation Contractors All Other Specialty	No	Yes
	PRIDE GENERAL CONTRACTORS LLC	Ramon T Salgado	EL PASO	info@pridegc.com	915-771-9601	915-771-9600	Trade Contractors	No	Yes
1811449434900	PRIME M&C INC	PresChristina C Cruz	ALICE	ccruz@pmc303.com	361-664-5551	361-661-1550	General Construction services and building maintenance. WOODEN PALLETT/LUMBER SUPPLIER/EXCAVATION WORK/CONCRETE, DRYWALL AND INSULATION, PAINTINGAND DRYWALL	No	Yes
1760405744200	PRIMIS CORPORATION	Louis Carranza	HOUSTON	primiscorp@peoplepc.com	713-906-7466	713-583-9581	COVERINGS, FLOORING CONTRACTOR, TILE, CABINETS, CA General Construction- New build and or remodels of commercial	No	Yes
1451443574300	PROCONSTRUCT INCORPORATED	Emilio Alaniz	HOUSTON	proconstruct@att.net	281-888-8755	281-864-7132	properties.	Yes	Yes
1352351340900	PRODIGY DESIGN & RENOVATION INC.	PresSheyna Kobty	ARLINGTON	sheyna@prodigypaint.com	817-277-2468	817-277-1005	General construction, commercial renovation, interior design DB, DBB, & Firm-Fixed Price; Project Management; Construction Management; CQC Management/Implementation; Safety and Health; Management/Implementation; Project Schedule Management; Estimating;	No	Yes
1271459490500	PROFICIENT CONSTRUCTORS, LLC	Iris Luna	SAN ANTONIO	iris@proficientconstructors.com	210-764-9095	210-485-1468	Value Engineering; Extensive Subcontractor Database "Full service Electrical Contractor, In-house frame, drywall & mill shop, General Contractor and Construction Manager, Parking lot lighting, Bucket	Yes	Yes
1743078860800	PSE Contracting, LLC	Mark Gonzalez	San Antonio	lily@psecontracting.com	210-924-3434	210-226-1070	tru"  General Contracting, ROW Public Works, Site Development, Project	No	Yes
1843115715700	PYRAMID CONSTRUCTION LLC	VARUN MONPARA PATEL	ROUND ROCK	VARUN@WELLCRAFTBUILDERS.COM	215-554-7834		Management Asphalt & concrete paving contractor, building pads, clearing & grubbing, moisture conditioning, lime stabilization. On parking lots, roadways, turning	Yes	Yes
1263553779300	Pate Jones Paving	Sheila Jones	Kennedale	eddiejr@patejonespaving.com	817-561-5229	817-483-5233	lanes & shoulder work.	No	Yes
1203109350800	Prestique, Inc.	Lisa Cunningham	Dayton	lisa@rangerroof.com	281-328-3678	888-678-7092	General Construction for commercial, industrial and residential customers We provide general construction such as interior and exterior demolition, irrigation, drywall installation and repair, fencing, flooring, land clearing	No	Yes
1852463148000	Pro Construction Texas LLC	Brian Williams	Houston	txproconstruction1@gmail.com	832-272-9676		and grading  Concrete paving (i.e., highway, road, street, public sidewalk), Curbs and	No	Yes
1742462996600	Pronto Sandblasting & Coating Inc.	George Garcia	San Antonio	pronto_accounting@satx.rr.com	210-633-2030	210-633-0135	street gutters, highway, road and street, construction.	No	Yes

We are a general contractor and all around commercial building

1863387196900 QLTY CONCRETE LLC		Amarillo	perlayosoy1@yahoo.com	806-236-6477			No	Yes
1742662597000 QUAD-TEX CONSTRUCTION, INC.	SUSAN CCHMELAR	College Station	tracy@quadtex.net	979-774-9341		COMMERCIAL CONSTRUCTION OF BUILDINGS GENERAL CONTRACTOR AND MATERIAL SUPPLIER FOR CONSTRUCTION	No	Yes
1020720408100 QUALITY INNOVATIONS, INC.	PRESMICHELE L MORGAN	BOERNE	michele@qi2llc.com	281-705-8709	830-537-3611		No	Yes
1461775727400 R. Ortiz Trucking	Raul Ortiz-Garcia Jr.	Houston	francis@otztrucking.com	281-822-9033		Dump Trucking Services	No	Yes
						Construction & Program Management, General Contractor and Paving Site		
1300176993700 R.D. Howard, LLC	Randle Howard	FORT WORTH	accounting@thinkhoward.com	817-921-1401		Contracting services.	No	Yes
D. I. HADDIS CONSTRUCTION (CHILE						Construction - Commercial General Contractor - All phases Specializes in		
R.J. HARRIS CONSTRUCTION (GULF 1270012992200 COAST) LP	Harris, Jan	Humble	bids@harrisconstruction.us.com	281-548-1600	201 5/0 2100	Interior Build-out & renovation. ADA upgrades, medical & restaurant	No	Yes
12/0012992200 COAST) LF	President - ROBERTO	Tullible	bids@namsconstruction.us.com	201-340-1000	201-340-2100	GENERAL CONSTRUCTION-DEMOLITION-ENVIRONMENTAL (ASBESTOS,	INO	163
1742956298000 R.L. ABATEMENT, INC.	VALLADRES, JR	WESLACO	rlai@rlabatement.com	956-968-2265	956-968-3301	MOLD REMEDIATION)SERVICES	No	Yes
						Concrete & asphalt flat work, ada ramps, driveways, retaining walls,		
1262618473800 RAM CONCRETE & ASPHALT, LLC	Jose Meza	LEWISVILLE	newservice@ram-ca.com	469-458-9700	469-458-9701	sidewalks, new paving and repairs	Yes	Yes
						Offering a full spectrum of construction specialty services specializing in		
40700 4004 4000 BAN 00 MAOONEYA O	MARIONA CARETULO		0 !!	040 000 0004		masonry, stucco, brick, stone, and block work, complemented by expert		.,
1873946814000 RAM-CO MASONRY LLC	MARISSA CAPETILLO	Somerset	ram.co.masonry@gmail.com	210-606-0601		concrete, welding, painting, and drywall services."  Project Management, Painting and Wall Covering Contractors, Finish	Yes	Yes
1272818526000 RCO Construction, LLC	Rosa Garza	San Antonio	rdavila@rcollc.com	210-739-5085	210-739-5085		Yes	Yes
12/2010020000 1100 0011011001011, EE0	11000 00120	Guirrincomo	raavita@reotto.com	210 700 0000	210 700 0000	Ready Front Contractors, LLC specializes in residential and commercial	100	103
						general contracting services, including home renovations, electrical work,		
						plumbing, and handyman services, ensuring quality and reliability for all		
1994186216100 READY FRONT CONTRACTORS, LLC.	Raoul Rowe	AUSTIN	info@readyfrontcontractors.com	512-524-3976		your construction needs.	No	Yes
						General Freight Transportation, General Consulting, General Contracting,		
1931359448300 RED CREEK, LLC	John Aviles	UVALDE	contact@redcreekco.com	830-275-2727		General Services	No	Yes
						Rembert Concrete, Inc. is a subsidiary of Rembert Ventures, Inc. Rembert Concrete is a Concrete Construction Company specializing in foundations		
						for homes and commercial buildings. We can also do bigger projects such		
1825527913700 REMBERT VENTURES, INC.	Reginald Rembert	FLOWER MOUND	reginald@rembertconcrete.com	214-415-0172	214-111-1111	-	No	Yes
· · · · · · · · · · · · · · · · · · ·						Commercial Turn-key Concrete Structures Including Multi-Story, Schools,		
1800345488300 REMOLINO, INC.	OwnerJoel L Garcia	Mustang Ridge	Joel@bcsaustin.com	512-454-9090	512-295-0335	Banks, Retail Stores , Medical Facilities, Site Improvements	No	Yes
						Renaissance Contracting provides a variety of services to the residential		
						and commercial sector including but not limited to; new construction,		
1383737936400 RENAISSANCE CONTRACTING LLC	Anthony Mullens	AUSTIN	estimates@rcgroup.cc	512-691-9047	866-841-3911	remodeling, tenant improvement, roofing, flooring, and concrete.	Yes	Yes
						Project Management for Paint, Flooring, Sheetrock, Mechanical, Electrical		
1453832678700 REYES-TAYLOR CONSTRUCTION LLC	Carissa Reyes	HOUSTON	ReyesTaylorConstruction@gmail.com	281-300-6919		(Low Voltage), Cleaning, Fencing, Site Preparation, Decks, Demolition)	Yes	Yes
1.00002070700 112120 17112011 001101110011011 220	Canoca noyee	110001011	nojoorajio. Goneti aditene ginamooni	201 000 0010		RM Walsdorf, Inc. does Civil Site work, Excavation, land clearing, mulching,		. 00
						mowing, Concrete Work, Paving, painting, Underground Utilities (sewer	,	
1742661259800 RM WALSDORF, INC.	Kimberly Walsdorf	LOS FRESNOS	kim@rmwalsdorf.com	956-831-3984	956-831-4923	and water), welding, painting and pipeline work.	Yes	Yes
						Foundation slabs, retaining walls, curb and gutters, sidewalks, driveways,		
1922158505200 RMVCF, LLC	Abran Rivera	SOCORRO	arivera@rmvcfllc.com	915-269-9169		and light pole bases	Yes	Yes
						Fencing, Temporary Construction and Other Industrial or Safety Uses;		
						Building Construction, Industrial, Warehouse, etc.; Building Construction, Non-Residential, Office Bldg., etc.; Building Construction, Residential,		
1202134818500 ROGERS CONSTRUCTION, LLC	RODNEY B ROGERS	WINONA	rogersconstructn@aol.com	903-570-2998	903-877-3609	Apartments, etc.; Building Constructi	No	Yes
,,,,,,,,,,,,,,,,,,,						φ, ε, ε, ε		
						Utility Trailer rentals and sales. Enclosed, horse, bumper pull, gooseneck.		
1464488908200 RORO'S TRAILER RENTALS & SALES LI	•	BROWNSVILLE	rorotrailerrental@hotmail.com	956-579-7072		Skid steer rentals, skid steer auger rentals, mini excavator rental.	No	Yes
1465218100000 RUCOBA & MAYA CONSTRUCTION, LL	C Rodolfo Rucoba	KYLE	florencio@rmconstructiongroup.com	832-867-6673		Special Trade Construction	No	Yes
						RWD Construction offers a comprehensive range of services, including		
1881212172300 RWD Construction LLC	Kadari Johnson	SAN ANTONIO	Letsbuild@rwdconstructiontx.com	210-995-0362		general contracting, design-build, construction management, and residential solutions.	No	Yes
1001212172000 NWD Oolistidetion EEO	Radali Johnson	OAN ANTONIO	Ectsbuild@iwdconstructionix.com	210 000 0002		General Contractor: Areas of expertise include Design & Build Projects	140	103
						(Registered Professional Engineer), Commercial Building Construction		
						including Labs, Underground Utilities (water, sewer, gas, lift stations, etc),		
1743061738500 RYCON E&C, LLC	Rey C Ybarra	KINGSVILLE	ryconec@gmail.com	361-455-7651	361-595-4843	Plumbing, Electrical, & Foundations.	No	Yes
1834189431100 RYMARH CORPORATION	Elda Hernandez	LEANDER	rymarhcorporation@gmail.com	512-998-5877		Construction General Contractor Construction Management	Yes	Yes
						Randles and Associates provides Asphalt, Paving, Roofing, Painting,		
						- Hill 14 1 1 2 2 2 2 2 2 2 2 2 2 2 2 2 2 2 2		
1011001000000 Pendler and A	Charge of Devel	Communa Ob. : ::	ahaymal@usudlasssdsss	204 000 7500		Facilities Maintenance & Operations Support: Debris Removal, Waste	Vos	<b>V</b> - ·
1811381828200 Randles and Associates, LLC	Shermal Randle	Corpus Christi	shermal@randlesandassocllc.com	361-236-7592		Management.	Yes	Yes
1811381828200 Randles and Associates, LLC 1991075100700 Razor Sharp Builders LLC	Shermal Randle Ronald Villarreal	Corpus Christi Kyle	shermal@randlesandassocllc.com razorsbuild@gmail.com	361-236-7592 737-414-3077		Management. Residential construction remodeling and custom homes	Yes No	Yes Yes
		•	_			Management. Residential construction remodeling and custom homes Decorative Concrete Staining. Acid stains, water based stains and dyes.		
		•	_			Management. Residential construction remodeling and custom homes		
		•	_	737-414-3077	800-403-1346	Management. Residential construction remodeling and custom homes Decorative Concrete Staining. Acid stains, water based stains and dyes. We do decorative concrete scoring and seal concrete. We specialize in		

						Masonny construction, Asphalt and road navoment, strining and road		
1870887959000 Reign Construction	John Cruz	San Antonio	Reign.Construction@outlook.com	210-672-9683		Masonry construction, Asphalt and road pavement, striping and road markings, ADA construction, Plumbing, HVAC, Electrical, Demolition	No	Yes
1070007000000 Neigh Construction	John Ordz	odii Antonio	neigh.ouristraction@outtook.com	210 072 3000		General Contracting / Construction Services, and Construction	110	103
1844335229100 River Line Contracting, LLC	Roberto Quintanilla	McAllen	robert@riverlinecontracting.com	956-358-4041		Management	No	Yes
<u>G</u> .	•		5			Construction management, commercial and institutional building;		
						Concrete paving (i.e., highway, road, street, public sidewalk); Concrete		
						pouring; Fencing contractors (except electronic containment fencing for		
1272840360600 Robinson General Contractors, LLC	Yvette Robinson	SAN ANTONIO	yrobinson@robinsongc.com	210-303-3733 21	10-305-4190	pets)	Yes	Yes
						All residential home construction. Providing an assortment of residential		
1832862739500 S & R CONSTRUCTION SERVICES, LLC	Megan Crofton	Willis	SandRConstructionServices@yahoo.com	936-522-7735		services to general contractors.	No	Yes
						General contractor. Oversees the entire process, coordinating		
4004004440400 0405555004400455405440440		ABOV# 5				subcontractors, suppliers, and schedules to ensure work is completed on		.,
1991824416100 SAGEBROOK CONTRACTING LLC	Alarius Cooper	ARGYLE	Alarius@sagebrookcontracting.com	833-276-7367		time and within budget.	Yes	Yes
1843617442100 SANTILS, LLC	Maria A. Santillan	SAN MARCOS	sal@santils.net	512-787-5005		Site Preparation, Excavation and Grading, Site Foundation Concrete, Utilities, Clearing	No	Yes
1043017442100 SANTILS, LLC	Maria A. Samulan	SAN MANCOS	Sational title.	512-767-5005		Saylee Greer, LLC is a licensed small business providing integrated	INU	162
						landscape architecture and design/build construction services for public-		
						sector projects, with a focus on quality, sustainability, and regulatory		
1475603440200 SAYLEE GREER, LLC	Christopher Greer	SAN ANTONIO	Chris@SayleeGreer.com	210-320-2722		compliance.	Yes	Yes
ŕ	•		<i>-</i>			Permeable paving, drainage solutions, rubber safety surface,		
1922064609500 SHEPHERDING WALK INCORPORATED	Jelsea Brank	CAMERON	jelsea.brank@gmail.com	254-681-0503		interior/exterior remodeling, exterior improvements	No	Yes
						General contractor. Specializing in Design/build JOC. Experienced Utility		
1205217354400 SKE Construction, LLC	Shelly A. Eberhart	Cypress	shelly@ske1.net	281-585-4100 28	81-585-5707	Rehab/Install, Concrete replace, Fencing, Site Restoration	No	Yes
1881014561700 SKO ELITE REPAIR LLC	Aldo Davila	SAN JUAN	hector@skoelite.org	956-739-0810		General Contracting, Building Construction & Facility Maintenance	Yes	Yes
						We are a Design Build Company. Services include Architectural and		
						Structural Drawings, Permits, Full ground up construction and Interior Build		
	<b>-</b>	0./5550				outs. We also have a Design showroom for flooring, cabinets, countertops,		.,
1203194307400 SMB GROUP LLC	Burhan Ali	CYPRESS	burhan@smbgroup.net	281-272-0786		lighting, plumbing and windows.	No	Yes
1752859199700 SMR CONSTRUCTION INC. SNR CONSTRUCTION & CONSULTING	Samar Bashir	Richardson	samar@smrconstructioninc.com	9/2-231-/2/2 9/		CONCRETE CONSTRUCTION, BUILDING ADDITION & RENOVATION.  SNR Construction & Consulting LLC provides commercial interior/exterior	No	Yes
1823296526100 LLC	Sakara Ross	HOUSTON	sakara.ross@gmail.com	281-917-6678		painting and cleaning services.	Yes	Yes
1023230320100 EEC	Jakara 11033	110031011	sakara.1055@gmail.com	201-917-0070		SOS Home Solutions LLC is a General Contracting company that does	163	163
1372010710400 SOS HOME SOLUTIONS LLC	Steven Reed	KATY	sreed@sosconstruction-remodeling.com	281-302-9733		commercial, residential and new construction/ remodeling.	Yes	Yes
			g			Administrative Management and General Management Consulting Services		
						New Single-Family Housing Construction (except For-Sale Builders) Poured		
						Concrete Foundation and Structure Contractors Framing Contractors		
1463774144900 SPECHT CONSULTING, LLC	DaTechia Specht	Pearland	spechtpc@gmail.com	832-525-5767 80	00-749-7914	Residential Remodelers Site Preparation Contra	No	Yes
						MANUFACTURE OF CAST STONE PRODUCTS FOR BUILDING		
1760557902200 STONE CASTLE INDUSTRIES, INC.	Janis Morton	Houston	janism@stonecastleinc.com	713-440-6224 71	13-440-6228	CONSTRUCTION	No	Yes
						We focus on concrete projects that include driveways, sidewalks,		
1882143839900 STRONG WALLS CONCRETE LLC	Doustin Paredes	PEARLAND	strongwallsconcrete@gmail.com	409-351-8558		walkways, patios, and any other concrete need.	No	Yes
CANEDON DEOLECT CONTRACTORS						Heavy Highway Construction and Maintenance, General Contractors; IT		
SYNERGY PROJECT CONTRACTORS, 1452850105000 INC.	Luis Luna	EL PASO	LLUNA@SPC-PM.COM	915-487-4347 91		Infrastructure/Cabling; Physical Security Systems (CCTV/Access Control)	Yes	Yes
1432630103000 INC.	Luis Luiia	LLFAGO	LEONAWSF C-FM.COM	915-467-4547 91		Joint Sealing Compound, Sewer and Drain Pipes; Fencing, Adobe,	163	163
						Cinderblock and Sand; Fencing, Concrete or Rock; Fencing, Chain Link,		
						Including Fabric, Gates, Panels, Posts and Fittings; Fencing, Electrified;		
1471399648700 Saw Diamond Blades of Steel, LLC	Oshunti Foley	Desoto	info@sdbofsteel.com	469-548-4184 46	69-561-4184	Fencing, Wrought Iron, Including Components; F	No	Yes
1271799784000 Servitas, LLC	Rafael Figueroa	Irving	afigueroa@servitas.com	972-759-1643 97	72-759-0725	New Multifamily Housing Construction (except For-Sale Builders)	No	Yes
						Natural stone, tile, Terrazzo and concrete contractors: Refinishing,		
						restoring, polishing, care and maintenance of terrazzo, marble, granite,		
						travertine, limestone, porcelain and concrete. Clean, re-grout and repair		
1752786301700 Sigma Polishing & Restoration, LP	Karen Kanaan	Dallas	kkanaan@sigmapolishing.com			tile. Repair and patch terrazzo, natur	Yes	Yes
1300012264100 Siren Steel, Inc.	LISA L DORAN	Houston	lisa@sirensteel.com			REINFORCING STEEL INSTALLATION	No	Yes
1881581443100 Six Site Services, LLC	Jace McNeill	New Braunfels	jace@sixsiteservices.com	210-777-3485		Site work and concrete paving and foundations.	No No	Yes
1822774234500 South Texas Soil Services LLC. 1820692988900 Southern Brothers Properties LLC	Monica Lappe Russell Kelly	Corpus Christi Houston	monica@southtexassoilservices.com russellkelly@sbpropertiesllc.com	361-947-1120 225-505-4150		Site work, commercial concrete Commercial Construction and General Contracting.	No No	Yes Yes
1200690425900 Southern Post Construction, L.L.C.	Amber Mear	McAllen	info@spcrgv.com	956-605-2117 95		Building Construction	No	Yes
		. 10, 11011	3@060.00.00	555 555 2117 56		Specialize in oilfield heavy dirt construction. Services also include		100
						residential and business demolition, preparation of properties, asphalt		
						paving, and underground utilities. Licensed for residential OSSF		
1270991760800 T&TEARTH MOVERS, INC.	Terry Suarez	BROWNFIELD	tsuarez@earth-movers.net	432-955-0558 43	32-955-0404	installation.	No	Yes
TERRELL CONSTRUCTION SERVICES						A For-profit construction company that specializes in the supply of		
1851769932000 LLC	Kalista Terrell	DENTON	kalista.tcs@gmail.com	972-948-4017		materials and labor for the successful completion of construction jobsites.	No	Yes

Renovations, Rehabs, interior Finishes, Exterior Finishes, Concrete and

						Services includes high voltage electrical work, Roofing, Flooring, painting,		
1455268192700 TEXAS GLOBAL CONSTRUCTION, INC.	Denise Schopfer	DALLAS	denise@txgcinc.com	214-357-6404		Concrete Work, Metal work and fencing work	No	Yes
1433200192700 TEXAS GEODAL CONSTRUCTION, INC.	Denise Schopler	DALLAS	demsewingcine.com	214-337-0404		General Construction, sitework, demolition, concrete, carpentry, drywall,	INU	163
1921814372500 TEXAS PATRIOT CONTRACTING LLC	Nicholas Lesko	ROUND ROCK	txpatcont@gmail.com	737-226-8825		painting, landscaping services	Yes	Yes
1203114535700 THE SABINAL GROUP, L.L.C.	Daniel Benavidez	San Antonio	danny@sabinal-group.com	210-226-3400	210-226-2425		No	Yes
1200114000700 THE OADHVAL ONOUT, E.E.C.	Daniet Denavidez	Jan Antonio	damiy@sabinat-group.com	210-220-3400	210-220-3423	We specialize in metal buildings, steel erection, and concrete. Our work	110	103
						encompasses Industrial, Institutional, Aviation, Hospitality, Commercial		
1752652030300 THOMAS HICKS CONSTRUCTION, INC.	Theresa Woodard	ABILENE	thomashicksconstruction@yahoo.com	225 660 4425	225 675 6104	Retail, Tenant Finish, Renovations, Residential and Agricultural projects.	Yes	Yes
1752652050500 THOMAS HICKS CONSTRUCTION, INC.	meresa woodard	ADILEINE	thomashicksconstruction@yahoo.com	323-009-4433	323-073-0104		165	162
						Construction Management, Waste Management Services, Business		
400070007500 TUDE	0 15 1			000 070 0050	004 440 0474	Consulting, and Property Management/Street Sweeping and Graffiti		V
1208763967500 THR Enterprises, Inc.	Samuel Eaton	Houston	pgonz@jnegreenteam.com	832-279-9856	281-412-91/1		No	Yes
						General contracting services including, building, renovating, landscaping,	.,	.,
1882054600200 TIDY CONSTRUCTION SERVICES, LLC	Dhani Tarver	SAN ANTONIO	dt@tidyconstructionservices.com	210-416-9302		irrigation and concrete	Yes	Yes
						General construction services, concrete, fencing, finish out, flooring,		
						framing, drywall, painting and all types of roofing, welding, power washing,		
1743210863100 TMG CONTRACTING, LLC	Owner Tony Gutierrez	HUTTO	tmgcontracting.info@gmail.com	512-801-2595		paving, demolition, re-model, build out, striping	No	Yes
1760443735400 TONEY CONSTRUCTION INC.	DONNIE TONEY	Cypress	DONNIETCIUS@VERIZON.NET	434-525-3725	434-525-4306	General Contracting and facilities services	No	Yes
1842737421200 TREG Erosion Control Specialists, LLC	Tiffany Rawls	Fort Worth	tsrawls@live.com	817-592-6280		Earth Retention Contractor	No	Yes
1260855794300 TRI-GEN CONSTRUCTION, L.L.C.	Jorge GonzalezManager	WESLACO	trigen24@gmail.com	956-447-1048	956-447-2003	General contractor for commercial building and general construction.	Yes	Yes
1760775331000 TRINI CONSTRUCTION BUILDER LLC	Reginald Worlds	AUSTIN	INFO@TRINICONSTRUCTIONBUILDER.COM	512-506-1310	000-000-0000	Subcontracting & General Construction opportunities	No	Yes
1871483349000 TRINITY COMMERCIAL CONCRETE LLC	Pablo Parga	FORT WORTH	billing@trinity-concrete.com	682-352-7885		All concrete work	Yes	Yes
						Concrete Commerical Contractor - Elevated Concrete Structural - Mutiple		
1923504783400 TRINITY ELEVATED STRUCTURES LLC	Renee Dean	<b>NEW BRAUNFELS</b>	ramonjr@trintyelevated.net	832-684-5170		Family Concrete	Yes	Yes
						Custom designed saunas and ice baths, Design Fitness rooms, General		
1993923839000 TRISUM SAUNAS, LLC	Alfredo Rodriguez	EL PASO	trisumsaunas@gmail.com	619-799-6909		Contractor	Yes	Yes
	_		-			Team Texas Renovations INC specializes in multi-family housing		
1473377181100 Team Texas Renovations, Inc.	Daniel Hanna	Willis	dhanna@teamtexasrenovations.net	936-537-4475	936-701-5352		No	Yes
1205373757800 Tejas Premier Building Contractor, Inc.	Estimating Department	San Antonio	julissa@tejaspremierbc.com	210-821-5858	210-821-5862	full service commercial general contractor	Yes	Yes
,	0 1		, , , ,			Located in the Dallas/Fort Worth Metroplex for over 7 yrs providing		
						concrete cast-in-place construction. We provide our construction services		
1462491527900 Texas Bluebonnet Concrete, Inc.	Pilo Resendiz Pilo Resendiz	Rowlett	pilo@texasbbc.com	972-463-0640		for various construction projects.	No	Yes
1402401027000 Toxaa Bladbollillot Golloloto, illot	The Hederial The Hederial	nowtott	pito (e toxaobbolooni	072 400 0040		Remodeling services to include roofing, HVAC/plumbing, painting, drywall,	110	100
						paving, concrete, flooring, site prep, post construction clean-up, electrical,		
Texas Near Shore Business Solutions,						fencing (any material), carpentry, demolition, window installation,	,	
rexas ideal Shore Dushless Solutions,								
1021500075200 110	Pouhon Dolgado	Corpus Christi	adalanda@tavacnarchara.com	261 000 2262		firancofing and water damage rec	No	Voc
1821589875200 LLC	Reuben Delgado	Corpus Christi	gdelgado@texasnearshore.com	361-800-2363		fireproofing and water damage res	No	Yes
	-	·				General contractor. Construction projects to include roofing, roads and		
1821589875200 LLC  1273712941600 Texas Velocity Enterprises LLC	Reuben Delgado  Darren Richardson	Corpus Christi San Antonio	gdelgado@texasnearshore.com drichardson@poweredbyvelocity.com	361-800-2363 210-251-3466		General contractor. Construction projects to include roofing, roads and interior/exterior work.	No No	Yes Yes
	-	·				General contractor. Construction projects to include roofing, roads and interior/exterior work.  Commercial Construction; Parking Lots, Driveways, Underground Pipes		
	-	·				General contractor. Construction projects to include roofing, roads and interior/exterior work.  Commercial Construction; Parking Lots, Driveways, Underground Pipes (Utilities), Sidewalks, and Demolition Services/Storm Sewer, Waterline,		
1273712941600 Texas Velocity Enterprises LLC	Darren Richardson	San Antonio	drichardson@poweredbyvelocity.com	210-251-3466		General contractor. Construction projects to include roofing, roads and interior/exterior work.  Commercial Construction; Parking Lots, Driveways, Underground Pipes (Utilities), Sidewalks, and Demolition Services/Storm Sewer, Waterline, Sanitary Lines, Construction of Building Pad, Grading and Leveling, and	No	Yes
1273712941600 Texas Velocity Enterprises LLC  1455366440100 TexasChile Inc	-	·				General contractor. Construction projects to include roofing, roads and interior/exterior work.  Commercial Construction; Parking Lots, Driveways, Underground Pipes (Utilities), Sidewalks, and Demolition Services/Storm Sewer, Waterline,		
1273712941600 Texas Velocity Enterprises LLC  1455366440100 TexasChile Inc The Black Lion Development Group of	Darren Richardson	San Antonio KINGWOOD	drichardson@poweredbyvelocity.com info@txchile.com	210-251-3466 713-397-0230	004 740 0440	General contractor. Construction projects to include roofing, roads and interior/exterior work.  Commercial Construction; Parking Lots, Driveways, Underground Pipes (Utilities), Sidewalks, and Demolition Services/Storm Sewer, Waterline, Sanitary Lines, Construction of Building Pad, Grading and Leveling, and	No No	Yes Yes
1273712941600 Texas Velocity Enterprises LLC  1455366440100 TexasChile Inc	Darren Richardson	San Antonio	drichardson@poweredbyvelocity.com	210-251-3466	281-749-8149	General contractor. Construction projects to include roofing, roads and interior/exterior work.  Commercial Construction; Parking Lots, Driveways, Underground Pipes (Utilities), Sidewalks, and Demolition Services/Storm Sewer, Waterline, Sanitary Lines, Construction of Building Pad, Grading and Leveling, and Lime Stabilization of Parking Lot, Paring,	No	Yes
1273712941600 Texas Velocity Enterprises LLC  1455366440100 TexasChile Inc The Black Lion Development Group of	Darren Richardson	San Antonio KINGWOOD	drichardson@poweredbyvelocity.com info@txchile.com	210-251-3466 713-397-0230	281-749-8149	General contractor. Construction projects to include roofing, roads and interior/exterior work.  Commercial Construction; Parking Lots, Driveways, Underground Pipes (Utilities), Sidewalks, and Demolition Services/Storm Sewer, Waterline, Sanitary Lines, Construction of Building Pad, Grading and Leveling, and Lime Stabilization of Parking Lot, Paring,  Commercial and Institutional Building Construction Poured Concrete	No No	Yes Yes
1273712941600 Texas Velocity Enterprises LLC  1455366440100 TexasChile Inc The Black Lion Development Group of	Darren Richardson	San Antonio KINGWOOD	drichardson@poweredbyvelocity.com info@txchile.com	210-251-3466 713-397-0230	281-749-8149	General contractor. Construction projects to include roofing, roads and interior/exterior work.  Commercial Construction; Parking Lots, Driveways, Underground Pipes (Utilities), Sidewalks, and Demolition Services/Storm Sewer, Waterline, Sanitary Lines, Construction of Building Pad, Grading and Leveling, and Lime Stabilization of Parking Lot, Paring,  Commercial and Institutional Building Construction Poured Concrete Foundation and Structure Contractors Structural Steel and Precast	No No	Yes Yes
1273712941600 Texas Velocity Enterprises LLC  1455366440100 TexasChile Inc The Black Lion Development Group of 1850692492900 Texa	Darren Richardson Pia Van Ryder	San Antonio  KINGWOOD  Houston	drichardson@poweredbyvelocity.com info@txchile.com lenoirliondev@gmail.com	210-251-3466 713-397-0230 713-730-5043		General contractor. Construction projects to include roofing, roads and interior/exterior work.  Commercial Construction; Parking Lots, Driveways, Underground Pipes (Utilities), Sidewalks, and Demolition Services/Storm Sewer, Waterline, Sanitary Lines, Construction of Building Pad, Grading and Leveling, and Lime Stabilization of Parking Lot, Paring,  Commercial and Institutional Building Construction Poured Concrete Foundation and Structure Contractors Structural Steel and Precast Concrete Contractors Masonry Contractors All Other Specialty Trade	No No	Yes Yes Yes
1273712941600 Texas Velocity Enterprises LLC  1455366440100 TexasChile Inc The Black Lion Development Group of 1850692492900 Texa  1760547467900 The Fierro Group, Inc.	Darren Richardson  Pia Van Ryder  The Fierro Group, Ltd. Co.	San Antonio  KINGWOOD  Houston	drichardson@poweredbyvelocity.com  info@txchile.com  lenoirliondev@gmail.com  tflores@thefierrogroup.com	210-251-3466 713-397-0230 713-730-5043 713-691-2781	713-692-4964	General contractor. Construction projects to include roofing, roads and interior/exterior work.  Commercial Construction; Parking Lots, Driveways, Underground Pipes (Utilities), Sidewalks, and Demolition Services/Storm Sewer, Waterline, Sanitary Lines, Construction of Building Pad, Grading and Leveling, and Lime Stabilization of Parking Lot, Paring,  Commercial and Institutional Building Construction Poured Concrete Foundation and Structure Contractors Structural Steel and Precast Concrete Contractors Masonry Contractors All Other Specialty Trade Contractors Ornamental and Architectural Metal Wor	No No	Yes Yes Yes
1273712941600 Texas Velocity Enterprises LLC  1455366440100 TexasChile Inc The Black Lion Development Group of 1850692492900 Texa	Darren Richardson Pia Van Ryder	San Antonio  KINGWOOD  Houston	drichardson@poweredbyvelocity.com info@txchile.com lenoirliondev@gmail.com	210-251-3466 713-397-0230 713-730-5043 713-691-2781	713-692-4964	General contractor. Construction projects to include roofing, roads and interior/exterior work.  Commercial Construction; Parking Lots, Driveways, Underground Pipes (Utilities), Sidewalks, and Demolition Services/Storm Sewer, Waterline, Sanitary Lines, Construction of Building Pad, Grading and Leveling, and Lime Stabilization of Parking Lot, Paring,  Commercial and Institutional Building Construction Poured Concrete Foundation and Structure Contractors Structural Steel and Precast Concrete Contractors Masonry Contractors All Other Specialty Trade	No No	Yes Yes Yes
1273712941600 Texas Velocity Enterprises LLC  1455366440100 TexasChile Inc The Black Lion Development Group of 1850692492900 Texa  1760547467900 The Fierro Group, Inc.	Darren Richardson  Pia Van Ryder  The Fierro Group, Ltd. Co.	San Antonio  KINGWOOD  Houston	drichardson@poweredbyvelocity.com  info@txchile.com  lenoirliondev@gmail.com  tflores@thefierrogroup.com	210-251-3466 713-397-0230 713-730-5043 713-691-2781	713-692-4964	General contractor. Construction projects to include roofing, roads and interior/exterior work.  Commercial Construction; Parking Lots, Driveways, Underground Pipes (Utilities), Sidewalks, and Demolition Services/Storm Sewer, Waterline, Sanitary Lines, Construction of Building Pad, Grading and Leveling, and Lime Stabilization of Parking Lot, Paring,  Commercial and Institutional Building Construction Poured Concrete Foundation and Structure Contractors Structural Steel and Precast Concrete Contractors Masonry Contractors All Other Specialty Trade Contractors Ornamental and Architectural Metal Wor	No No No	Yes Yes Yes
1273712941600 Texas Velocity Enterprises LLC  1455366440100 TexasChile Inc The Black Lion Development Group of 1850692492900 Texa  1760547467900 The Fierro Group, Inc. 1760621567500 The Gonzalez Group, LP	Darren Richardson  Pia Van Ryder  The Fierro Group, Ltd. Co.	San Antonio  KINGWOOD  Houston	drichardson@poweredbyvelocity.com  info@txchile.com  lenoirliondev@gmail.com  tflores@thefierrogroup.com	210-251-3466 713-397-0230 713-730-5043 713-691-2781 832-242-2300	713-692-4964 832-242-2310	General contractor. Construction projects to include roofing, roads and interior/exterior work.  Commercial Construction; Parking Lots, Driveways, Underground Pipes (Utilities), Sidewalks, and Demolition Services/Storm Sewer, Waterline, Sanitary Lines, Construction of Building Pad, Grading and Leveling, and Lime Stabilization of Parking Lot, Paring,  Commercial and Institutional Building Construction Poured Concrete Foundation and Structure Contractors Structural Steel and Precast Concrete Contractors Masonry Contractors All Other Specialty Trade Contractors Ornamental and Architectural Metal Wor Construction Management Only For Building Finishing	No No No	Yes Yes Yes
1273712941600 Texas Velocity Enterprises LLC  1455366440100 TexasChile Inc The Black Lion Development Group of 1850692492900 Texa  1760547467900 The Fierro Group, Inc. 1760621567500 The Gonzalez Group, LP Tiempo Communications and Utility	Darren Richardson  Pia Van Ryder  The Fierro Group, Ltd. Co. Michael Gonzalez	San Antonio  KINGWOOD  Houston  Houston Houston	drichardson@poweredbyvelocity.com  info@txchile.com  lenoirliondev@gmail.com  tflores@thefierrogroup.com tony@the-gonzalezgroup.com	210-251-3466 713-397-0230 713-730-5043 713-691-2781 832-242-2300	713-692-4964 832-242-2310	General contractor. Construction projects to include roofing, roads and interior/exterior work.  Commercial Construction; Parking Lots, Driveways, Underground Pipes (Utilities), Sidewalks, and Demolition Services/Storm Sewer, Waterline, Sanitary Lines, Construction of Building Pad, Grading and Leveling, and Lime Stabilization of Parking Lot, Paring,  Commercial and Institutional Building Construction Poured Concrete Foundation and Structure Contractors Structural Steel and Precast Concrete Contractors Masonry Contractors All Other Specialty Trade Contractors Ornamental and Architectural Metal Wor Construction Management Only For Building Finishing Communications, site work, clearing, all underground and aerial utilities,	No No No No	Yes Yes Yes Yes
1273712941600 Texas Velocity Enterprises LLC  1455366440100 TexasChile Inc The Black Lion Development Group of 1850692492900 Texa  1760547467900 The Fierro Group, Inc. 1760621567500 The Gonzalez Group, LP Tiempo Communications and Utility 1203018137900 Servic	Darren Richardson  Pia Van Ryder  The Fierro Group, Ltd. Co. Michael Gonzalez	San Antonio  KINGWOOD  Houston  Houston  Houston  Houston	drichardson@poweredbyvelocity.com  info@txchile.com  lenoirliondev@gmail.com  tflores@thefierrogroup.com tony@the-gonzalezgroup.com tiempocomm@aol.com	210-251-3466 713-397-0230 713-730-5043 713-691-2781 832-242-2300 281-901-7804	713-692-4964 832-242-2310 713-934-8012	General contractor. Construction projects to include roofing, roads and interior/exterior work.  Commercial Construction; Parking Lots, Driveways, Underground Pipes (Utilities), Sidewalks, and Demolition Services/Storm Sewer, Waterline, Sanitary Lines, Construction of Building Pad, Grading and Leveling, and Lime Stabilization of Parking Lot, Paring,  Commercial and Institutional Building Construction Poured Concrete Foundation and Structure Contractors Structural Steel and Precast Concrete Contractors Masonry Contractors All Other Specialty Trade Contractors Ornamental and Architectural Metal Wor Construction Management Only For Building Finishing Communications, site work, clearing, all underground and aerial utilities,	No No No No	Yes Yes Yes Yes Yes
1273712941600 Texas Velocity Enterprises LLC  1455366440100 TexasChile Inc The Black Lion Development Group of 1850692492900 Texa  1760547467900 The Fierro Group, Inc. 1760621567500 The Gonzalez Group, LP Tiempo Communications and Utility 1203018137900 Servic 1883539294700 Torres Construction Group LLC	Darren Richardson  Pia Van Ryder  The Fierro Group, Ltd. Co. Michael Gonzalez  Vanessa Flores	San Antonio  KINGWOOD  Houston  Houston  Houston  Houston  East Bernard	drichardson@poweredbyvelocity.com  info@txchile.com  lenoirliondev@gmail.com  tflores@thefierrogroup.com tony@the-gonzalezgroup.com tiempocomm@aol.com ntorres@torres-cg.com	210-251-3466 713-397-0230 713-730-5043 713-691-2781 832-242-2300 281-901-7804 787-974-6150 972-487-8508	713-692-4964 832-242-2310 713-934-8012 214-432-3192	General contractor. Construction projects to include roofing, roads and interior/exterior work.  Commercial Construction; Parking Lots, Driveways, Underground Pipes (Utilities), Sidewalks, and Demolition Services/Storm Sewer, Waterline, Sanitary Lines, Construction of Building Pad, Grading and Leveling, and Lime Stabilization of Parking Lot, Paring,  Commercial and Institutional Building Construction Poured Concrete Foundation and Structure Contractors Structural Steel and Precast Concrete Contractors Masonry Contractors All Other Specialty Trade Contractors Ornamental and Architectural Metal Wor Construction Management Only For Building Finishing Communications, site work, clearing, all underground and aerial utilities,	No No No No No No	Yes Yes Yes Yes Yes Yes
1273712941600 Texas Velocity Enterprises LLC  1455366440100 TexasChile Inc The Black Lion Development Group of 1850692492900 Texa  1760547467900 The Fierro Group, Inc. 1760621567500 The Gonzalez Group, LP Tiempo Communications and Utility 1203018137900 Servic 1883539294700 Torres Construction Group LLC 1263233178600 Trillium Construction Company LLC	Darren Richardson  Pia Van Ryder  The Fierro Group, Ltd. Co. Michael Gonzalez  Vanessa Flores  Jeff Balette	San Antonio  KINGWOOD  Houston  Houston  Houston  East Bernard  Garland	drichardson@poweredbyvelocity.com  info@txchile.com  lenoirliondev@gmail.com  tflores@thefierrogroup.com tony@the-gonzalezgroup.com  tiempocomm@aol.com ntorres@torres-cg.com jbalette@trilliumtexas.com	210-251-3466 713-397-0230 713-730-5043 713-691-2781 832-242-2300 281-901-7804 787-974-6150 972-487-8508	713-692-4964 832-242-2310 713-934-8012 214-432-3192	General contractor. Construction projects to include roofing, roads and interior/exterior work.  Commercial Construction; Parking Lots, Driveways, Underground Pipes (Utilities), Sidewalks, and Demolition Services/Storm Sewer, Waterline, Sanitary Lines, Construction of Building Pad, Grading and Leveling, and Lime Stabilization of Parking Lot, Paring,  Commercial and Institutional Building Construction Poured Concrete Foundation and Structure Contractors Structural Steel and Precast Concrete Contractors Masonry Contractors All Other Specialty Trade Contractors Ornamental and Architectural Metal Wor Construction Management Only For Building Finishing Communications, site work, clearing, all underground and aerial utilities, water, gas, phone, cable tv, fiber optics telecommunications	No	Yes Yes Yes Yes Yes Yes Yes
1273712941600 Texas Velocity Enterprises LLC  1455366440100 TexasChile Inc The Black Lion Development Group of 1850692492900 Texa  1760547467900 The Fierro Group, Inc. 1760621567500 The Gonzalez Group, LP Tiempo Communications and Utility 1203018137900 Servic 1883539294700 Torres Construction Group LLC 1263233178600 Trillium Construction Company LLC	Darren Richardson  Pia Van Ryder  The Fierro Group, Ltd. Co. Michael Gonzalez  Vanessa Flores  Jeff Balette	San Antonio  KINGWOOD  Houston  Houston  Houston  East Bernard  Garland	drichardson@poweredbyvelocity.com  info@txchile.com  lenoirliondev@gmail.com  tflores@thefierrogroup.com tony@the-gonzalezgroup.com  tiempocomm@aol.com ntorres@torres-cg.com jbalette@trilliumtexas.com	210-251-3466 713-397-0230 713-730-5043 713-691-2781 832-242-2300 281-901-7804 787-974-6150 972-487-8508	713-692-4964 832-242-2310 713-934-8012 214-432-3192	General contractor. Construction projects to include roofing, roads and interior/exterior work.  Commercial Construction; Parking Lots, Driveways, Underground Pipes (Utilities), Sidewalks, and Demolition Services/Storm Sewer, Waterline, Sanitary Lines, Construction of Building Pad, Grading and Leveling, and Lime Stabilization of Parking Lot, Paring,  Commercial and Institutional Building Construction Poured Concrete Foundation and Structure Contractors Structural Steel and Precast Concrete Contractors Masonry Contractors All Other Specialty Trade Contractors Ornamental and Architectural Metal Wor Construction Management Only For Building Finishing Communications, site work, clearing, all underground and aerial utilities, water, gas, phone, cable tv, fiber optics telecommunications	No	Yes Yes Yes Yes Yes Yes Yes
1273712941600 Texas Velocity Enterprises LLC  1455366440100 TexasChile Inc The Black Lion Development Group of 1850692492900 Texa  1760547467900 The Fierro Group, Inc. 1760621567500 The Gonzalez Group, LP Tiempo Communications and Utility 1203018137900 Servic 1883539294700 Torres Construction Group LLC 1263233178600 Trillium Construction Company LLC	Darren Richardson  Pia Van Ryder  The Fierro Group, Ltd. Co. Michael Gonzalez  Vanessa Flores  Jeff Balette	San Antonio  KINGWOOD  Houston  Houston  Houston  East Bernard  Garland	drichardson@poweredbyvelocity.com  info@txchile.com  lenoirliondev@gmail.com  tflores@thefierrogroup.com tony@the-gonzalezgroup.com  tiempocomm@aol.com ntorres@torres-cg.com jbalette@trilliumtexas.com	210-251-3466 713-397-0230 713-730-5043 713-691-2781 832-242-2300 281-901-7804 787-974-6150 972-487-8508	713-692-4964 832-242-2310 713-934-8012 214-432-3192	General contractor. Construction projects to include roofing, roads and interior/exterior work.  Commercial Construction; Parking Lots, Driveways, Underground Pipes (Utilities), Sidewalks, and Demolition Services/Storm Sewer, Waterline, Sanitary Lines, Construction of Building Pad, Grading and Leveling, and Lime Stabilization of Parking Lot, Paring,  Commercial and Institutional Building Construction Poured Concrete Foundation and Structure Contractors Structural Steel and Precast Concrete Contractors Masonry Contractors All Other Specialty Trade Contractors Ornamental and Architectural Metal Wor Construction Management Only For Building Finishing Communications, site work, clearing, all underground and aerial utilities, water, gas, phone, cable tv, fiber optics telecommunications  General Construction Services  Ty Rebar, LLC provides professional rebar installation services with a focus	No	Yes Yes Yes Yes Yes Yes Yes
1273712941600 Texas Velocity Enterprises LLC  1455366440100 TexasChile Inc The Black Lion Development Group of 1850692492900 Texa  1760547467900 The Fierro Group, Inc. 1760621567500 The Gonzalez Group, LP Tiempo Communications and Utility 1203018137900 Servic 1883539294700 Torres Construction Group LLC 1263233178600 Trillium Construction Company LLC	Darren Richardson  Pia Van Ryder  The Fierro Group, Ltd. Co. Michael Gonzalez  Vanessa Flores  Jeff Balette	San Antonio  KINGWOOD  Houston  Houston  Houston  East Bernard  Garland	drichardson@poweredbyvelocity.com  info@txchile.com  lenoirliondev@gmail.com  tflores@thefierrogroup.com tony@the-gonzalezgroup.com  tiempocomm@aol.com ntorres@torres-cg.com jbalette@trilliumtexas.com	210-251-3466 713-397-0230 713-730-5043 713-691-2781 832-242-2300 281-901-7804 787-974-6150 972-487-8508	713-692-4964 832-242-2310 713-934-8012 214-432-3192	General contractor. Construction projects to include roofing, roads and interior/exterior work.  Commercial Construction; Parking Lots, Driveways, Underground Pipes (Utilities), Sidewalks, and Demolition Services/Storm Sewer, Waterline, Sanitary Lines, Construction of Building Pad, Grading and Leveling, and Lime Stabilization of Parking Lot, Paring,  Commercial and Institutional Building Construction Poured Concrete Foundation and Structure Contractors Structural Steel and Precast Concrete Contractors Masonry Contractors All Other Specialty Trade Contractors Ornamental and Architectural Metal Wor Construction Management Only For Building Finishing Communications, site work, clearing, all underground and aerial utilities, water, gas, phone, cable tv, fiber optics telecommunications  General Construction Services  Ty Rebar, LLC provides professional rebar installation services with a focus on quality, safety, and schedule compliance. We deliver skilled labor,	No	Yes Yes Yes Yes Yes Yes Yes
1273712941600 Texas Velocity Enterprises LLC  1455366440100 TexasChile Inc The Black Lion Development Group of 1850692492900 Texa  1760547467900 The Fierro Group, Inc. 1760621567500 The Gonzalez Group, LP Tiempo Communications and Utility 1203018137900 Servic 1883539294700 Torres Construction Group LLC 1263233178600 Trillium Construction Company LLC 1851936294300 Triton GC LLC	Darren Richardson  Pia Van Ryder  The Fierro Group, Ltd. Co. Michael Gonzalez  Vanessa Flores  Jeff Balette Meg Murphy  Yazen El Hamad	San Antonio  KINGWOOD  Houston  Houston  Houston  East Bernard Garland Rockwall	info@txchile.com lenoirliondev@gmail.com  tflores@thefierrogroup.com tony@the-gonzalezgroup.com tiempocomm@aol.com ntorres@torres-cg.com jbalette@trilliumtexas.com ktynan@tritongc.com	210-251-3466  713-397-0230  713-730-5043  713-691-2781 832-242-2300  281-901-7804 787-974-6150 972-487-8508 469-931-2267	713-692-4964 832-242-2310 713-934-8012 214-432-3192	General contractor. Construction projects to include roofing, roads and interior/exterior work.  Commercial Construction; Parking Lots, Driveways, Underground Pipes (Utilities), Sidewalks, and Demolition Services/Storm Sewer, Waterline, Sanitary Lines, Construction of Building Pad, Grading and Leveling, and Lime Stabilization of Parking Lot, Paring,  Commercial and Institutional Building Construction Poured Concrete Foundation and Structure Contractors Structural Steel and Precast Concrete Contractors Masonry Contractors All Other Specialty Trade Contractors Ornamental and Architectural Metal Wor Construction Management Only For Building Finishing Communications, site work, clearing, all underground and aerial utilities, water, gas, phone, cable tv, fiber optics telecommunications  General Construction Services  Ty Rebar, LLC provides professional rebar installation services with a focus on quality, safety, and schedule compliance. We deliver skilled labor, material procurement, and project management to support public and	No N	Yes
1273712941600 Texas Velocity Enterprises LLC  1455366440100 TexasChile Inc The Black Lion Development Group of 1850692492900 Texa  1760547467900 The Fierro Group, Inc. 1760621567500 The Gonzalez Group, LP Tiempo Communications and Utility 1203018137900 Servic 1883539294700 Torres Construction Group LLC 1263233178600 Trillium Construction Company LLC 1851936294300 Ty Rebar, LLC	Darren Richardson  Pia Van Ryder  The Fierro Group, Ltd. Co. Michael Gonzalez  Vanessa Flores  Jeff Balette Meg Murphy  Yazen El Hamad	San Antonio  KINGWOOD  Houston  Houston  Houston  East Bernard Garland Rockwall	info@txchile.com lenoirliondev@gmail.com  tflores@thefierrogroup.com tony@the-gonzalezgroup.com tiempocomm@aol.com ntorres@torres-cg.com jbalette@trilliumtexas.com ktynan@tritongc.com	210-251-3466  713-397-0230  713-730-5043  713-691-2781 832-242-2300  281-901-7804 787-974-6150 972-487-8508 469-931-2267	713-692-4964 832-242-2310 713-934-8012 214-432-3192 469-300-4204	General contractor. Construction projects to include roofing, roads and interior/exterior work.  Commercial Construction; Parking Lots, Driveways, Underground Pipes (Utilities), Sidewalks, and Demolition Services/Storm Sewer, Waterline, Sanitary Lines, Construction of Building Pad, Grading and Leveling, and Lime Stabilization of Parking Lot, Paring,  Commercial and Institutional Building Construction Poured Concrete Foundation and Structure Contractors Structural Steel and Precast Concrete Contractors Masonry Contractors All Other Specialty Trade Contractors Ornamental and Architectural Metal Wor Construction Management Only For Building Finishing Communications, site work, clearing, all underground and aerial utilities, water, gas, phone, cable tv, fiber optics telecommunications  General Construction Services  Ty Rebar, LLC provides professional rebar installation services with a focus on quality, safety, and schedule compliance. We deliver skilled labor, material procurement, and project management to support public and	No N	Yes
1273712941600 Texas Velocity Enterprises LLC  1455366440100 TexasChile Inc The Black Lion Development Group of 1850692492900 Texa  1760547467900 The Fierro Group, Inc. 1760621567500 The Gonzalez Group, LP Tiempo Communications and Utility 1203018137900 Servic 1883539294700 Torres Construction Group LLC 1263233178600 Trillium Construction Company LLC 1851936294300 Ty Rebar, LLC Underground Water Solutions Compan	Darren Richardson  Pia Van Ryder  The Fierro Group, Ltd. Co. Michael Gonzalez  Vanessa Flores  Jeff Balette Meg Murphy  Yazen El Hamad	San Antonio  KINGWOOD  Houston  Houston  Houston East Bernard Garland Rockwall  Euless	drichardson@poweredbyvelocity.com  info@txchile.com  lenoirliondev@gmail.com  tflores@thefierrogroup.com tony@the-gonzalezgroup.com  tiempocomm@aol.com ntorres@torres-cg.com jbalette@trilliumtexas.com ktynan@tritongc.com  operations@ty-rebar.com	210-251-3466  713-397-0230  713-730-5043  713-691-2781 832-242-2300  281-901-7804 787-974-6150 972-487-8508 469-931-2267	713-692-4964 832-242-2310 713-934-8012 214-432-3192 469-300-4204	General contractor. Construction projects to include roofing, roads and interior/exterior work.  Commercial Construction; Parking Lots, Driveways, Underground Pipes (Utilities), Sidewalks, and Demolition Services/Storm Sewer, Waterline, Sanitary Lines, Construction of Building Pad, Grading and Leveling, and Lime Stabilization of Parking Lot, Paring,  Commercial and Institutional Building Construction Poured Concrete Foundation and Structure Contractors Structural Steel and Precast Concrete Contractors Masonry Contractors All Other Specialty Trade Contractors Ornamental and Architectural Metal Wor Construction Management Only For Building Finishing Communications, site work, clearing, all underground and aerial utilities, water, gas, phone, cable tv, fiber optics telecommunications  General Construction Services  Ty Rebar, LLC provides professional rebar installation services with a focus on quality, safety, and schedule compliance. We deliver skilled labor, material procurement, and project management to support public and private sector construction projects.	No N	Yes
1273712941600 Texas Velocity Enterprises LLC  1455366440100 TexasChile Inc The Black Lion Development Group of 1850692492900 Texa  1760547467900 The Fierro Group, Inc. 1760621567500 The Gonzalez Group, LP Tiempo Communications and Utility 1203018137900 Servic 1883539294700 Torres Construction Group LLC 1263233178600 Trillium Construction Company LLC 1851936294300 Ty Rebar, LLC Underground Water Solutions Compan	Darren Richardson  Pia Van Ryder  The Fierro Group, Ltd. Co. Michael Gonzalez  Vanessa Flores  Jeff Balette Meg Murphy  Yazen El Hamad	San Antonio  KINGWOOD  Houston  Houston  Houston East Bernard Garland Rockwall  Euless	drichardson@poweredbyvelocity.com  info@txchile.com  lenoirliondev@gmail.com  tflores@thefierrogroup.com tony@the-gonzalezgroup.com  tiempocomm@aol.com ntorres@torres-cg.com jbalette@trilliumtexas.com ktynan@tritongc.com  operations@ty-rebar.com	210-251-3466  713-397-0230  713-730-5043  713-691-2781 832-242-2300  281-901-7804 787-974-6150 972-487-8508 469-931-2267	713-692-4964 832-242-2310 713-934-8012 214-432-3192 469-300-4204	General contractor. Construction projects to include roofing, roads and interior/exterior work.  Commercial Construction; Parking Lots, Driveways, Underground Pipes (Utilities), Sidewalks, and Demolition Services/Storm Sewer, Waterline, Sanitary Lines, Construction of Building Pad, Grading and Leveling, and Lime Stabilization of Parking Lot, Paring,  Commercial and Institutional Building Construction Poured Concrete Foundation and Structure Contractors Structural Steel and Precast Concrete Contractors Masonry Contractors All Other Specialty Trade Contractors Ornamental and Architectural Metal Wor Construction Management Only For Building Finishing Communications, site work, clearing, all underground and aerial utilities, water, gas, phone, cable tv, fiber optics telecommunications  General Construction Services Ty Rebar, LLC provides professional rebar installation services with a focus on quality, safety, and schedule compliance. We deliver skilled labor, material procurement, and project management to support public and private sector construction projects.  Water and Sewer Line and Related Structures Construction	No N	Yes
1273712941600 Texas Velocity Enterprises LLC  1455366440100 TexasChile Inc The Black Lion Development Group of 1850692492900 Texa  1760547467900 The Fierro Group, Inc. 1760621567500 The Gonzalez Group, LP Tiempo Communications and Utility 1203018137900 Servic 1883539294700 Torres Construction Group LLC 1263233178600 Trillium Construction Company LLC 1851936294300 Ty Rebar, LLC Underground Water Solutions Compan	Darren Richardson  Pia Van Ryder  The Fierro Group, Ltd. Co. Michael Gonzalez  Vanessa Flores  Jeff Balette Meg Murphy  Yazen El Hamad	San Antonio  KINGWOOD  Houston  Houston  Houston East Bernard Garland Rockwall  Euless	drichardson@poweredbyvelocity.com  info@txchile.com  lenoirliondev@gmail.com  tflores@thefierrogroup.com tony@the-gonzalezgroup.com  tiempocomm@aol.com ntorres@torres-cg.com jbalette@trilliumtexas.com ktynan@tritongc.com  operations@ty-rebar.com	210-251-3466  713-397-0230  713-730-5043  713-691-2781 832-242-2300  281-901-7804 787-974-6150 972-487-8508 469-931-2267  817-670-4440  512-278-9333	713-692-4964 832-242-2310 713-934-8012 214-432-3192 469-300-4204 512-278-9333	General contractor. Construction projects to include roofing, roads and interior/exterior work.  Commercial Construction; Parking Lots, Driveways, Underground Pipes (Utilities), Sidewalks, and Demolition Services/Storm Sewer, Waterline, Sanitary Lines, Construction of Building Pad, Grading and Leveling, and Ljme Stabilization of Parking Lot, Paring,  Commercial and Institutional Building Construction Poured Concrete Foundation and Structure Contractors Structural Steel and Precast Concrete Contractors Masonry Contractors All Other Specialty Trade Contractors Ornamental and Architectural Metal Wor Construction Management Only For Building Finishing Communications, site work, clearing, all underground and aerial utilities, water, gas, phone, cable tv, fiber optics telecommunications  General Construction Services Ty Rebar, LLC provides professional rebar installation services with a focus on quality, safety, and schedule compliance. We deliver skilled labor, material procurement, and project management to support public and private sector construction projects.  Water and Sewer Line and Related Structures Construction Concrete structures such as cast-in-place wall, flatwork, concrete paving,	No N	Yes
1273712941600 Texas Velocity Enterprises LLC  1455366440100 TexasChile Inc The Black Lion Development Group of 1850692492900 Texa  1760547467900 The Fierro Group, Inc. 1760621567500 The Gonzalez Group, LP Tiempo Communications and Utility 1203018137900 Servic 1883539294700 Torres Construction Group LLC 1263233178600 Trillium Construction Company LLC 1851936294300 Try Rebar, LLC Underground Water Solutions Compan 1364777495200 Inc	Darren Richardson  Pia Van Ryder  The Fierro Group, Ltd. Co. Michael Gonzalez  Vanessa Flores  Jeff Balette Meg Murphy  Yazen El Hamad  Zoila Benitez	San Antonio  KINGWOOD  Houston  Houston  Houston East Bernard Garland Rockwall  Euless  Elgin	drichardson@poweredbyvelocity.com  info@txchile.com  lenoirliondev@gmail.com  tflores@thefierrogroup.com tony@the-gonzalezgroup.com tiempocomm@aol.com ntorres@torres-cg.com jbalette@trilliumtexas.com ktynan@tritongc.com  operations@ty-rebar.com zoila@uwsco.net	210-251-3466  713-397-0230  713-730-5043  713-691-2781 832-242-2300  281-901-7804 787-974-6150 972-487-8508 469-931-2267  817-670-4440  512-278-9333	713-692-4964 832-242-2310 713-934-8012 214-432-3192 469-300-4204 512-278-9333	General contractor. Construction projects to include roofing, roads and interior/exterior work.  Commercial Construction; Parking Lots, Driveways, Underground Pipes (Utilities), Sidewalks, and Demolition Services/Storm Sewer, Waterline, Sanitary Lines, Construction of Building Pad, Grading and Leveling, and Lime Stabilization of Parking Lot, Paring,  Commercial and Institutional Building Construction Poured Concrete Foundation and Structure Contractors Structural Steel and Precast Concrete Contractors Masonry Contractors All Other Specialty Trade Contractors Ornamental and Architectural Metal Wor Construction Management Only For Building Finishing Communications, site work, clearing, all underground and aerial utilities, water, gas, phone, cable tv, fiber optics telecommunications  General Construction Services Ty Rebar, LLC provides professional rebar installation services with a focus on quality, safety, and schedule compliance. We deliver skilled labor, material procurement, and project management to support public and private sector construction projects.  Water and Sewer Line and Related Structures Construction Concrete structures such as cast-in-place wall, flatwork, concrete paving, sidewalks, cast in place box culverts, headwalls, inlets, curb and gutter,	No N	Yes
1273712941600 Texas Velocity Enterprises LLC  1455366440100 TexasChile Inc The Black Lion Development Group of 1850692492900 Texa  1760547467900 The Fierro Group, Inc. 1760621567500 The Gonzalez Group, LP Tiempo Communications and Utility 1203018137900 Servic 1883539294700 Torres Construction Group LLC 1263233178600 Trillium Construction Company LLC 1851936294300 Try Rebar, LLC Underground Water Solutions Compan 1364777495200 Inc	Darren Richardson  Pia Van Ryder  The Fierro Group, Ltd. Co. Michael Gonzalez  Vanessa Flores  Jeff Balette Meg Murphy  Yazen El Hamad  Zoila Benitez	San Antonio  KINGWOOD  Houston  Houston  Houston East Bernard Garland Rockwall  Euless  Elgin	drichardson@poweredbyvelocity.com  info@txchile.com  lenoirliondev@gmail.com  tflores@thefierrogroup.com tony@the-gonzalezgroup.com tiempocomm@aol.com ntorres@torres-cg.com jbalette@trilliumtexas.com ktynan@tritongc.com  operations@ty-rebar.com zoila@uwsco.net	210-251-3466  713-397-0230  713-730-5043  713-691-2781 832-242-2300  281-901-7804 787-974-6150 972-487-8508 469-931-2267  817-670-4440  512-278-9333	713-692-4964 832-242-2310 713-934-8012 214-432-3192 469-300-4204 512-278-9333	General contractor. Construction projects to include roofing, roads and interior/exterior work.  Commercial Construction; Parking Lots, Driveways, Underground Pipes (Utilities), Sidewalks, and Demolition Services/Storm Sewer, Waterline, Sanitary Lines, Construction of Building Pad, Grading and Leveling, and Lime Stabilization of Parking Lot, Paring,  Commercial and Institutional Building Construction Poured Concrete Foundation and Structure Contractors Structural Steel and Precast Concrete Contractors Masonry Contractors All Other Specialty Trade Contractors Ornamental and Architectural Metal Wor Construction Management Only For Building Finishing Communications, site work, clearing, all underground and aerial utilities, water, gas, phone, cable tv, fiber optics telecommunications  General Construction Services Ty Rebar, LLC provides professional rebar installation services with a focus on quality, safety, and schedule compliance. We deliver skilled labor, material procurement, and project management to support public and private sector construction projects.  Water and Sewer Line and Related Structures Construction Concrete structures such as cast-in-place wall, flatwork, concrete paving, sidewalks, cast in place box culverts, headwalls, inlets, curb and gutter, bridges and building foundations	No N	Yes
1273712941600 Texas Velocity Enterprises LLC  1455366440100 TexasChile Inc The Black Lion Development Group of 1850692492900 Texa  1760547467900 The Fierro Group, Inc. 1760621567500 The Gonzalez Group, LP Tiempo Communications and Utility 1203018137900 Servic 1883539294700 Torres Construction Group LLC 1263233178600 Trillium Construction Company LLC 1851936294300 Try Rebar, LLC Underground Water Solutions Compan 1364777495200 Inc	Darren Richardson  Pia Van Ryder  The Fierro Group, Ltd. Co. Michael Gonzalez  Vanessa Flores  Jeff Balette Meg Murphy  Yazen El Hamad  Zoila Benitez  Anup Tamrakar	San Antonio  KINGWOOD  Houston  Houston  Houston East Bernard Garland Rockwall  Euless  Elgin	drichardson@poweredbyvelocity.com  info@txchile.com  lenoirliondev@gmail.com  tflores@thefierrogroup.com tony@the-gonzalezgroup.com tiempocomm@aol.com ntorres@torres-cg.com jbalette@trilliumtexas.com ktynan@tritongc.com  operations@ty-rebar.com zoila@uwsco.net	210-251-3466  713-397-0230  713-730-5043  713-691-2781 832-242-2300  281-901-7804 787-974-6150 972-487-8508 469-931-2267  817-670-4440  512-278-9333	713-692-4964 832-242-2310 713-934-8012 214-432-3192 469-300-4204 512-278-9333	General contractor. Construction projects to include roofing, roads and interior/exterior work.  Commercial Construction; Parking Lots, Driveways, Underground Pipes (Utilities), Sidewalks, and Demolition Services/Storm Sewer, Waterline, Sanitary Lines, Construction of Building Pad, Grading and Leveling, and Ljme Stabilization of Parking Lot, Paring,  Commercial and Institutional Building Construction Poured Concrete Foundation and Structure Contractors Structural Steel and Precast Concrete Contractors Masonry Contractors All Other Specialty Trade Contractors Ornamental and Architectural Metal Wor Construction Management Only For Building Finishing Communications, site work, clearing, all underground and aerial utilities, water, gas, phone, cable tv, fiber optics telecommunications  General Construction Services Ty Rebar, LLC provides professional rebar installation services with a focus on quality, safety, and schedule compliance. We deliver skilled labor, material procurement, and project management to support public and private sector construction projects.  Water and Sewer Line and Related Structures Construction Concrete structures such as cast-in-place wall, flatwork, concrete paving, sidewalks, cast in place box culverts, headwalls, inlets, curb and gutter, bridges and building foundations General contractor offering commercial construction services, facilities	No N	Yes

TGC, Inc. Provides construction renovation and maintenance services. Our

					Continued Boson priority of dopinate parming (mon, marmay, road,		
					street, public sidewalk). Note: Concrete or Asphalt, depending on the type	е	
					of material your subcontractors work with. Business Capabilities: Flooring	វ	
1994981359600 Venemex Projects and Services, LLC	Nancy Jaimes	Katy	Venemex24@gmail.com	281-886-6761	Maintenance and Repair, Includin	Yes	Yes
1861335806000 W&B Logistics, LLC	Rodrick Boykin	Houston	rboykin98@gmail.com	281-615-6030	Concrete Paving	No	Yes
					Interior & Exterior Renovations, Concrete Construction, and Underground	İ	
1760541820500 W. A. Robbins Construction Co., Inc.	Wendell A. Robbins III	Houston	wendell3@warobbinsconstruction.com	713-644-5823 713-644-5422	Utilities (cabling & fiber optics)	No	Yes
1331283613600 W.P. Holmes Construction	Wendell Holmes	MANOR	wendellp477@gmail.com	281-808-9513	236118 Residential Remodelers	No	Yes
1832955308700 WALL CONCRETE COMPANY, LLC	Cody Wall	SNYDER	brittany@wallcotx.com	325-234-8991	Concrete, dirt work, metal building, fencing	Yes	Yes
					HUB-certified Houston commercial construction firm, delivers value-		
1861807578400 WEBUILDTX LLC	Rishabh Jain	PEARLAND	RJ@WEBUILDTX.COM	832-457-0934	engineered TI buildouts and new construction with in-house finishes!	Yes	Yes
					Furnish & Install Reinforcing Steel Furnish & Install Post Tension Systems	ŝ	
1161689976800 WEST TEXAS REBAR PLACERS, INC.	Marco Hernandez	DALLAS	westtexasrebarplacers@yahoo.com	214-221-1333 214-221-1303	For Bridges, Highway Paving, Building, Water Treatment Plants. etc.	No	Yes
					Construction Management (commercial and residential), roofing		
					contractor, flooring contractor, drywall contractor, painting contractor an	ıd	
1824951713900 WLA CONNECTIONS LLC	Aaron Watson	LEAGUE CITY	wlaconnectionsllc@gmail.com	281-806-0402 281-724-9594	cabinetry	No	Yes
					General Contracting Personel Management Permit Site work Procuremen	ıt	
					Sub-contracting Inspections Masonry Debris Removal Site Work Concrete	3	
					installation services Painting Interior and Exterior Painting Gypsum/Drywa	all	
1454385977200 WOODLEY CONTRACTING INC	Freddie L Woodley	Fresno	info@totalgreater.com	713-245-9034 281-416-5361	Electrical Plumbing HVAC	Yes	Yes
1823904941600 West Texas Mowing LLC	Rocio Ramos	Plainview	rocio_ramos12@hotmail.com	806-729-3164	Mowing Service.	No	Yes
					Curbs and street gutters, highway, road and street, construction, Sidewal	.k,	
					public, construction, Paving, residential and commercial driveway and		
1742991135100 Z & L Concrete Contractors, Inc.	DIANA ZURITA	San Antonio	zlconcrete@yahoo.com	210-633-9444 210-633-9444	parking lot	No	Yes
1831791482000 ZAMCO DIRECTIONAL DRILLING, LLC.	Josue zamarron	HOUSTON	josue@zam-construction.com	832-306-0400	Underground utilities Storm Sewer Duct bank	No	Yes
					Trash Hauling, Painting, Flooring, Fence Installation, Pressure Washing,		
1901177803200 ZOAT Construction/ Handyman Service	s Zachery Stephens	Richmond	z.o.a.t.llc@gmail.com	832-428-5573 832-550-7480	Door Installation, and Demolition	No	Yes
					Earthwork; Paving; Utility line construction, Water & Sewer line related		
					structure and construction, Highway, Street, and Industrial building		
1571241153500 ZTEX CONSTRUCTION, INC.	Joaquin Royo	EL PASO	AR@ZTEXCONSTRUCTION.COM	915-591-6900 915-591-6911	constructionn, Concrete	Yes	Yes
1333307173900 Zentrix Construction	Diego Chavez	Haltom City	contact@zentrixusa.com	817-590-4472		No	Yes

Certified Description: Concrete or asphalt paving (i.e., highway, road,

Date: 2025/10/31 09:23:12

CMBL SUMMARY

Search Found 424 Vendors ,424 are Hubs , Includes 0 Inactive Vendors

Search Condition: SearchType=HUB's Only,Section1 Class Code=914,Section1 Item(s)=(30)

## Cell: A2

Comment: Lydia Reynolds

Copy the text from CMBL download and Paste as Values into this workbook. Update Row 1 and Tab with Correct NIGP Code 3/7/2025 9:16 AM