



Contracting Branch | Infrastructure Division  
4200 Smith School Road  
Austin, Texas 78744

Request for Proposal / Competitive Sealed Proposal Method

PROJECT NO. 1111762

POOL REPAIRS

Lyndon B. Johnson State Park & Historic Site  
Gillespie County, Texas

---

Issue Date	June 24, 2024
Pre-Proposal Conference (Optional)	10:30 AM CST, July 8, 2024
Pre-Proposal Site Visit (Optional)	By Appointment, July 8-10, 2024
Deadline to Submit Questions	5:00 PM CST, July 10, 2024
Addendum to Offeror's Questions (Estimate)	July 15, 2024
Proposal Due Date	2:00 PM CST, August 1, 2024
Virtual Public Bid Opening	3:00 PM CST, August 1, 2024

---

Contract Manager: Lydia Reynolds, CTCD | CTCM  
Email: [lydia.reynolds@tpwd.texas.gov](mailto:lydia.reynolds@tpwd.texas.gov)

**TABLE OF CONTENTS**

**SECTION 1 – GENERAL INFORMATION AND INSTRUCTIONS ..... 4**

1.01 Solicitation Objective ..... 4

1.02 Pre-Proposal Conference ..... 4

1.03 Pre-Proposal Site Visit ..... 4

1.04 Prohibited Communications ..... 5

1.05 Inquiries and Interpretations During the Solicitation Period ..... 5

1.06 Deadline for Receipt of Proposals ..... 5

1.07 Electronic Submission of Proposals ..... 6

1.08 Corrections, Deletions, or Additions to Proposals ..... 6

1.09 Submission of a Complete Response Through Bid Portal ..... 6

1.10 Execution of Proposal ..... 6

1.11 Public Opening of Proposals ..... 7

1.12 Basis of Award ..... 7

1.13 Unit Price / Estimated Quantity Prices ..... 7

1.14 Discrepancies ..... 7

1.15 Addenda ..... 8

1.16 Project Location ..... 8

1.17 Project Scope ..... 8

1.18 Construction Cost Estimate ..... 8

1.19 Performance Period ..... 8

1.20 Protest Procedures ..... 8

**SECTION 2 – SOLICITATION AND SELECTION INFORMATION AND REQUIREMENTS ..... 9**

2.01 Anticipated Solicitation and Selection Schedule ..... 9

2.02 Legal Authority to Contract ..... 9

2.03 Type of Contract ..... 9

2.04 Public Information ..... 9

2.05 Eligible Offerors ..... 10

2.06 Format of Proposal ..... 10

2.07 Offer Period ..... 10

2.08 No Reimbursement for Costs ..... 10

2.09 Acceptance of Evaluation Methodology ..... 11

2.10 Owner Reservation of Rights ..... 11

2.11 Selection Overview ..... 11

2.12 Bid Security ..... 11

2.13 HUB Subcontracting Plan ..... 12

2.14 Insurance Requirements ..... 12

2.15 Bonding Requirements ..... 12

2.16 Terms and Conditions Attached to Proposal ..... 13

2.17 Remote Virtual Inspections ..... 13

2.18 Option for Inclusion of Additional Work ..... 13

**SECTION 3 – EVALUATION & AWARD, EVALUATION CRITERIA & REQUIRED SUBMITTALS ..... 14**

3.01 Offeror Qualifications ..... 14

3.02 Proposal Evaluation and Award Process ..... 14

3.03 Evaluation Criteria ..... 15

3.04 Required Submittals ..... 15

**REQUIRED SUBMITTAL FORMS**

**TOTAL PAGES**

Qualifications and Past Performance ..... 15

Construction Schedule ..... 2

Price Proposal ..... 2

HUB Subcontracting Plan and Policy Compliance Forms ..... TBD

**CONDITIONS OF THE CONTRACT**

**TOTAL PAGES**

Uniform General Conditions (including Supplementary Conditions) .....70  
 Prevailing Wage Rates .....5  
 Payment Bond .....1  
 Performance Bond .....1  
 Contractor’s Progress Payment Affidavit.....1  
 Contractor’s Final Payment Affidavit .....1  
 Consent of Surety to Final Payment.....1  
 Contractor’s Non-Use of Asbestos Containing Materials Affidavit .....1  
 Remote Virtual Inspection Agreement.....1  
 Agreement .....4  
 Essential Clauses, Affirmations and Additional Contract Requirements ..... 11

**CONSTRUCTION DOCUMENTS**

**TOTAL PAGES**

DIVISION ONE – GENERAL REQUIREMENTS  
 Section 01000 – Special Conditions .....5  
 Specifications.....31  
 Drawings .....24

**EXHIBITS TO THE CONTRACT**

**TOTAL PAGES**

Exhibit A - HUB Subcontracting Opportunities (Form PWD 0991) with  
 lists of HUB certified vendors by State Class & Item Code ..... 158

## SECTION 1 – GENERAL INFORMATION AND INSTRUCTIONS

### 1.01 Solicitation Objective

The Texas Parks & Wildlife Department (“Owner”) is soliciting Competitive Sealed Proposals (“Proposals”) for selection of a General Contractor (“Offeror”) for the project described below (“Project”), in accordance with the terms, conditions, and requirements set forth in this Request for Competitive Sealed Proposals (CSP).

### 1.02 Pre-Proposal Conference

The Texas Parks and Wildlife Department hereafter referred to as Owner will host a pre-proposal conference at **10:30 AM CST, Monday, July 8, 2024**. Although the pre-proposal conference is not mandatory, Offerors are strongly encouraged to attend as important information regarding proposal submittal requirements and an overview of the Project will be discussed. Failure to give proper consideration to conditions when preparing the proposal will not constitute grounds for additional compensation.

Conference will be conducted using Microsoft® Teams. Registration is recommended to attend the pre-proposal conference prior to 8:30 AM (CST), Monday, July 8, 2024, using the following link:

<https://forms.office.com/q/iUwAQM4mpe>

Following registration a Teams Meeting invitation will be sent.

If unable to register, attendees may use an internet browser to access the meeting using Microsoft® Teams with the following codes:

Meeting ID: 241 726 820 67

Passcode: tmcgX2

Following the conference, the PowerPoint™ presentation will be posted to the solicitation on the Electronic State Business Daily and Texas Parks and Wildlife websites.

For additional information regarding this conference, you may contact Lydia Reynolds, CTCD, CTCM, Contract Manager, at [lydia.reynolds@tpwd.texas.gov](mailto:lydia.reynolds@tpwd.texas.gov).

### 1.03 Pre-Proposal Site Visit

A visit to the project site is not mandatory, however, Owner strongly encourages potential Offerors to view the project site and offers no guarantee that the project site will be accessible to potential Offerors at any time other than the time specified in this solicitation.

Attempts to ask questions by phone or in person will not be allowed or recognized as valid. Failure to observe this restriction may disqualify Offeror.

Site visits are by appointment only **Site visits will be accommodated Monday, July 8, 2024, through Wednesday, July 10, 2024, during regular business hours 8:00 AM CST – 5:00 PM CST.**

Contact Stephen Abbott, Maintenance Supervisor by telephone at (830) 644-8015 to schedule site visit appointment. Lyndon B. Johnson State Park & Historic Site is located at 199 Park Road 52, Stonewall, Texas, in Gillespie County. The park is located 2 miles east of Stonewall, 14 miles west of Johnson City on US Highway 290 toward Fredericksburg.

Failure to give proper consideration to site conditions when preparing the proposal will not constitute grounds for additional compensation.

#### **1.04 Prohibited Communications**

Upon issuance of this solicitation, Owner, its representative(s), or partners will not answer questions or otherwise discuss the contents of this Solicitation with any potential Offeror or their representatives(s), except for the written inquiries described in the following sections. Attempts to ask questions by phone or in person will not be allowed or recognized as valid.

Failure to observe this restriction may disqualify Offeror. Offeror shall rely only on written statements issued through or by Owner's contracting staff. This restriction does not preclude discussions between affected parties for the purposes of conducting business unrelated to this solicitation.

#### **1.05 Inquiries and Interpretations During the Solicitation Period**

The Owner reserves the right to issue addenda at any time prior to the deadline for receipt of proposals. Interpretations or clarifications in any other form, including oral statements, will not be binding on the Owner, and should not be relied on in preparing the proposal.

Inquiries, discrepancies, omissions or questions as to the meaning of the technical drawings and specifications, terms and conditions of the solicitation or subsequent contract documents shall be submitted using the eBuilder Bidding Portal module for Questions and Answers.

The deadline for submitting such inquiries in the eBuilder® Bid Portal for response is **5:00 PM CST, Wednesday, July 10, 2024**. Owner estimates that any addendum issued to respond to questions from Offerors is estimated to be issued on or about Monday, July 15, 2024.

Other inquiries regarding this solicitation must be submitted via e-mail to the Point of Contact identified in this section. All emailed inquiries must include company name, contact person, title, phone number and email address.

Primary Point of Contact: Lydia Reynolds, CTCD | CTCM, Contract Manager  
Email: [lydia.reynolds@tpwd.texas.gov](mailto:lydia.reynolds@tpwd.texas.gov)  
Phone: 512-389-4507  
TPWD | Infrastructure Division  
4800 Smith School Road  
Austin, Texas 78744

If a response to an inquiry has not been received within seventy-two (72) business hours, forward the inquiry to [infcontracting@tpwd.texas.gov](mailto:infcontracting@tpwd.texas.gov).

#### **1.06 Deadline for Receipt of Proposals**

Owner is requesting proposals to perform all work required. Refer to Section 1.07 for submission instructions. The deadline for receipt of proposals for the project is as follows:

**2:00 PM CST, Thursday, August 1, 2024**

## 1.07 Electronic Submission of Proposals

The Owner will not acknowledge or receive Proposals that are delivered by mail, telephone, facsimile (fax), or electronic mail (e-mail). Properly submitted Proposals will not be returned to the Offerors. Submitted Proposals become the property of Owner.

Documentation for this Request for Competitive Sealed Proposals is available in eBuilder® Bid Portal (bid portal). All proposals must be submitted electronically through the bid portal. Use the link below to access the project.

<https://gateway.gov.e-builder.net/app/bidders/landing?accountid=121b7321-f922-472a-a736-897455b50fee&projectid=455b18f9-edc4-43f4-a636-de20d0bb4dec&bidpackageid=c656e1d2-dfa4-44b4-8cae-ac02ddb0d049>

Offerors must register as a bidder within eBuilder® Bid Portal to respond to this solicitation. When signing in the first time, it is recommended that Offerors review the instructions provided by eBuilder®. **Please Note:** To bid on the project, you will need to create a new account, even if you already have an e-Builder login. The bid portal is a separate platform within e-Builder®.

Bid Portal Video Tutorial Link: <https://vimeo.com/374214070>

Proposals will only be accepted from Offerors when submitted to the Owner using the bid portal NO LATER THAN the date and time specified in Section 1.06. The bid portal will not allow uploads after the advertised deadline time and date as stated in these documents, or as amended in any addenda. When required by the solicitation, Offeror must submit its proposal using the forms issued by Owner and included in these documents. **Owner will not accept proposals that are delivered by any other means.** Owner is not responsible for failure of electronic equipment or operator error.

To ensure that all documents are submitted before the deadline, Offerors are encouraged to log into the bid portal and submit a draft proposal at least 24 hrs. prior to bid opening. Proposals can be withdrawn and resubmitted until the bid opening time shown above.

For informational purposes, project plans and specifications can be downloaded directly from the bid portal.

Any questions regarding the use of the bid portal for bidding can be directed to the designated Contract Manager for this solicitation.

## 1.08 Corrections, Deletions, or Additions to Proposals

Corrections to proposals may be made by using the bid portal, any time prior to the deadline for receipt of proposals. Owner shall NOT be responsible for failure of electronic equipment or operator error.

## 1.09 Submission of a Complete Response Through Bid Portal

Offerors must submit all requested information and upload all required documents into the bid portal as specified in Section 1.07, failure to do so may result in rejection of the proposal.

## 1.10 Execution of Proposal

Proposal documents must be signed by an individual who has the authority to legally bind the firm. Owner reserves the right to require an Offeror to furnish documentary evidence of Offeror's signature authority.

## 1.11 Public Opening of Proposals

Proposals will be opened virtually at **3:00 PM CST, Thursday, August 1, 2024**, using Microsoft® Teams. Offerors as well as the public may join the meeting to observe the bid opening. Registration is required to attend, registration closes at 1:00 PM CST, Thursday, August 1, 2024. Use the following link to register:

<https://forms.office.com/g/8dpTknztqa>

If unable to register, attendees may use an internet browser to access the meeting using Microsoft® Teams with the following codes:

Meeting ID: 211 894 330 116

Passcode: mA8xKo

Questions should be directed to the designated Contract Manager for this solicitation.

Pursuant to Texas Government Code § 2269.155 (d), Owner will, no later than the seventh business day after award of the contract, post the final consensus evaluation matrix to [TPWD's Construction & Professional Services](#) webpage.

## 1.12 Basis of Award

Determination of best value will be based on the criteria as stated in Section 3 of this Request for Competitive Sealed Proposal (CSP).

## 1.13 Unit Price / Estimated Quantity Prices

If the Proposal furnished with this project requires a price on a unit price or estimated quantity basis, the Offeror shall enter a unit price in the space provided therefor and a total item price based upon the estimated quantities shown on the price proposal form. Unit prices entered shall be the full price to Owner including materials, labor, services, taxes, bonds, rentals, overhead, profit, etc., for the work described. Quantities shown reflect measurements taken from the Drawings and are assumed correct for bidding purposes. Final contract price will be based on actual quantities of work installed as determined by Owner and awarded Contractor upon completion of the work.

Award of contract shall be based upon the summation of the various unit prices, but in case of error the unit prices shall govern, and computations will be checked for accuracy before award is made.

Prices will also be reviewed for balance prior to award, and obvious imbalance in favor of work scheduled for early completion or subject to significant expansion after award may be grounds for rejection of the proposal.

## 1.14 Discrepancies

Should any Offeror find discrepancies between the Request for Competitive Sealed Proposals and Contract Documents, or should Offeror be in doubt as to their exact meaning, Offeror should notify OWNER at once. OWNER may then, at its option, issue addenda clarifying same. OWNER will not be responsible for oral instructions or for misinterpretation of the Request for Competitive Sealed Proposals and Contract Documents.

No oral explanation in regard to the meaning of the Request for Competitive Sealed Proposals and Contract Documents will be made and no oral instructions will be given before the award of the contract. All discrepancies, omissions, or

questions as to the meaning of Drawings and Specifications shall be communicated using the bid portal for interpretation by **5:00 PM CST, Wednesday, July 10, 2024**. OWNER estimates that any addendum issued to respond to questions from Offerors is estimated to be issued on or about Monday, July 15, 2024.

### **1.15 Addenda**

Owner reserves the right to issue addenda at any time prior to the proposal due date and time. All addenda shall be acknowledged as received in the bid portal. Oral changes in the work made during the solicitation period are not binding. Offeror's failure to acknowledge receipt of addenda within the bid portal may result in rejection of proposal.

### **1.16 Project Location**

Lyndon B. Johnson State Park & Historic Site is located at 199 Park Road 52, Stonewall, Texas, in Gillespie County. The park is located 2 miles east of Stonewall, 14 miles west of Johnson City on US Highway 290 toward Fredericksburg.

In 1965, 269 acres of land directly across the Pedernales River from the LBJ Ranch was purchased and donated to Texas Parks and Wildlife Department, and the park opened in 1970. Today, the park encompasses 700 acres. The Lyndon B. Johnson State Park & Historic Site is host to many recreational and educational opportunities including the Sauer-Beckmann Living History Farm, Behrens Cabin, Danz Family Log Cabin, nature trails, and sports facilities including the swimming pool and tennis courts.

### **1.17 Project Scope**

Project scope includes all labor, equipment, tools, materials, and incidentals necessary, but not limited to complete the pool repairs as shown on the Contract Documents for repairs to existing leaking swimming pool to meet current codes including remove and replace existing concrete decking, replace all pool plumbing, pool refinishing, ADA updates, bathhouse repairs, electrical repairs, backwash system, fencing and related repairs.

### **1.18 Construction Cost Estimate**

The construction cost estimate for this project is \$1,000,000 - \$1,500,000.

### **1.19 Performance Period**

Contract time is of the essence and all Work shall be substantially completed within the performance period of **one hundred eighty (180) calendar days** from written effective date of Notice to Proceed.

### **1.20 Protest Procedures**

Any Actual or prospective Offeror who is aggrieved in connection with this solicitation, evaluation, or award of any contract resulting from this solicitation may formally protest as provided in the Texas Parks and Wildlife Department rules at TAC, Title 31, Part 2, Chapter 51, Subchapter L, Rule 51.350.

**END SECTION 1**



## SECTION 2 – SOLICITATION AND SELECTION INFORMATION AND REQUIREMENTS

### 2.01 Anticipated Solicitation and Selection Schedule

The solicitation process for this CSP will proceed according to the following proposed schedule. The schedule listed is for planning purposes only and subject to change. If there is a conflict between the dates below and on cover page, the schedule shown here shall govern.

CSP Issue Date	June 24, 2024
Pre-Proposal Conference (Optional)	10:30 AM CST, July 8, 2024
Pre-Proposal Site Visit (Optional)	By Appointment, July 8-10, 2024
Deadline to Submit Questions	5:00 PM CST, July 10, 2024
Addendum to Offeror's Questions (Est.)	July 15, 2024
Proposal Due Date	2:00 PM CST, August 1, 2024
Virtual Public Bid Opening	3:00 PM CST, August 1, 2024
Evaluation of Proposals	August 12-14, 2024
Oral Interviews (if deemed necessary by Owner)	August 21, 2024
Owner issues Notice of Selection (Est.)	September 3, 2024

### 2.02 Legal Authority to Contract

The Owner desires to select an Offeror on the basis of qualifications and other established criteria as set out in this Solicitation. This procurement complies with the state of Texas law, including Texas Government Code Title 10, Subtitle F, Chapter 2269, Subchapter D: COMPETITIVE SEALED PROPOSAL METHOD and under the authority of Texas Parks and Wildlife Code §11.0171. Owner will select the successful Offeror that offers best value to the Owner based on the published Evaluation Criteria stated in Section 3 of this solicitation and on its ranking evaluation. The CSP provides the information necessary to prepare and submit Proposals for consideration and ranking by the Owner.

### 2.03 Type of Contract

The Owner intends to award a single contract to a single Offeror. Any contract resulting from this solicitation will be in the form of the Agreement between Owner and Contractor, a sample of which is included in the CSP.

The work will be awarded under a Lump-Sum contract to the Offeror offering the best value to the Owner.

### 2.04 Public Information

All information, documentation, and other materials submitted in response to this solicitation are considered non-confidential and/or non-proprietary and are subject to public disclosure under the Texas Public Information Act (Texas Government Code, Chapter 552.001, et seq.) after award of a Contract. However, certain information may be confidential and fall under an exception to disclosure under the Public Information Act such as proprietary or confidential information, trade secrets, and certain commercial and financial information where disclosure might cause "substantial competitive harm to your business." If the Offeror believes that its proposal to this solicitation contains confidential information in those categories, the Offeror must specifically document this at the top or bottom of each page that contains the information the Offeror considers confidential. The Offeror's documentation must include a statement that confidential information is contained on that page, refer to its exact location on the page, and describe the specific nature of the exception to the Texas Public Information Act that the Offeror believes applies to this information, i.e. copyrighted, trade secret, proprietary, financial etc. A general disclaimer that the Offeror's proposal contains confidential information

will not be sufficient to meet this requirement. If such documentation is not provided, Owner will assume that all information provided in the proposal to this solicitation is disclosable under the Act.

The Owner strictly complies with all statutes, court decisions, and opinions of the Texas Attorney General with respect to disclosure of CSP information.

## **2.05 Eligible Offerors**

Only individual firms or lawfully formed business organizations may submit proposals, this does not preclude an Offeror from using subcontractors. The Owner will contract only with the individual firm or formal organization that submits a Proposal.

## **2.06 Format of Proposal**

2.06.01 Proposal shall be prepared simply and economically, providing a straightforward, concise description of the Offeror's ability to meet the requirements of this CSP. Emphasis shall be on the quality, completeness, clarity of content, responsiveness to the requirements, and an understanding of Owner's needs.

2.06.02 Limitations on volume of requested information apply equally to single firms and joint venture Offerors, regardless of the number of firms partnering in the joint venture. The individual firms of a joint venture are scored separately on the Evaluation Criteria. Their individual scores are then combined based on the proportion of control that each firm has in the joint venture.

2.06.03 Offerors shall carefully read the information contained in this CSP and submit a complete proposal addressing all requirements and questions as directed. An incomplete proposal shall be considered non-responsive and subject to rejection.

2.06.04 Proposal and any other information submitted by Offerors in response to this CSP shall become the property of the Owner.

2.06.05 Failure to comply with all requirements contained in this CSP may result in the rejection of the Proposal.

2.06.06 Proposals that are qualified with conditional clauses, alterations, items not called for in the CSP documents, or irregularities of any kind are subject to rejection by the Owner, at its option.

2.06.07 Additional information and attachments shall NOT be included with the Proposal. Only Proposals provided by the Offeror to the questions and requests identified in the Attachments of this CSP will be used by the Owner for evaluation.

## **2.07 Offer Period**

Proposals submitted shall constitute an offer for a period of sixty (60) days or until selection is made by Owner, whichever occurs earlier. Once submitted, Proposals are irrevocable without withholding the bid security.

## **2.08 No Reimbursement for Costs**

Offeror acknowledges and accepts that any costs incurred from the Offeror's participation in this CSP process shall be at the sole risk and responsibility of the Offeror. Offerors submit Proposals at their own risk and expense.

## **2.09 Acceptance of Evaluation Methodology**

By submitting its Proposals in response to this CSP, the Offeror accepts the evaluation process and acknowledges and accepts that determination of the best value will be made by the Owner. This determination will require subjective judgments by the Owner.

## **2.10 Owner Reservation of Rights**

Owner makes no representations, written or oral, that it will enter into any form of agreement with any Offeror to this solicitation for any project and no such representation is intended or should be construed by the issuance of this solicitation. The act of opening and reading aloud a proposal does not indicate Owner's acceptance of the offeror or proposal suitability.

Owner reserves the right to accept or reject any or all Proposals and to waive any minor formalities or minor technical inconsistencies or delete any item/requirements from any proposal or from this solicitation when deemed to be in Owner's best interest. A minor informality is one that does not affect the competitiveness of the Offerors.

Offeror's competency, responsiveness, and responsibility will be considered in making an award. Owner may evaluate proposals based on anticipated completion and sequencing of the entire project or its parts. Owner is not bound to accept the lowest proposal or any portion thereof and may request new proposals for all or parts of the project. Owner reserves the right to divide the project into multiple parts, reject any and all proposals, re-solicit, or even temporarily or permanently halt the project. Owner may choose to award, partially award, or not award a contract if no submissions are deemed acceptable and may re-solicit as deemed necessary and in the best interest of the State of Texas.

## **2.11 Selection Overview**

In an expeditious manner, an evaluation team will apply the evaluation factors set forth herein to all eligible and responsive Offerors in comparing Qualifications and additional information as requested to determine the top-ranked Offerors. If deemed necessary by the Owner, interviews may be conducted, in order to recommend the successful top-ranked Offeror. Owner reserves the right to negotiate all elements that comprise the Offeror's Proposal to ensure that the best possible consideration is afforded to all concerned. Refer also to Section 3.

## **2.12 Bid Security**

Offeror must provide a bid security as set forth by the Uniform General Conditions, Article 5.1.2. The bid security shall be in the form of a bond accompanied by valid power of attorney, or a certified check or cashier's check made payable to Texas Parks and Wildlife Department for not less than five percent (5%) of the total amount of the proposal, including the total of all separate priced items and multiple base pricing items and/or alternate price items and/or optional pricing and/or allowances. To ensure adequate bid security, offerors should calculate bid security based on the highest possible monetary award.

Upload a .pdf file of the bid security documents to the bid portal. If bid security is by certified check or cashier's checks, the original check must be delivered to the primary point of contact identified in Section 1.05 within forty-eight (48) hours of proposal deadline. No other forms of bid security or checks will be accepted. Proposals will be rejected if the appropriate bid security is not furnished in the form specified above and by the time set for receipt of proposals.

Bid security for the successful offeror will be returned following execution of the contract and submission of satisfactory bonds and insurance. If the successful offeror fails to return the signed contract, insurance, and bonds within the time specified, the bid security may be forfeited not as a penalty but as liquidated damages.

Bid security from all Offerors may be retained by Owner until a contract is executed.

## 2.13 HUB Subcontracting Plan

In accordance with Texas Gov't Code §2161.252 and 34 Texas Administrative Code §20.285, Owner has determined that subcontracting opportunities are probable under this contract, and that the contract value may exceed \$100,000. This probability is based on HUB availability, HUB utilization, geographic location of the project, the contractual scope of work, or other factors. Owner estimates the value of this contract to be greater than \$100,000. See Exhibit A form PWD 0991 for the HUB subcontracting goal of the contract's value.

Offeror must complete and upload the completed HUB Subcontracting Plan (HSP) with the proposal following the policy and utilizing the forms contained within the CSP and Contract Documents herein. See **Required Submittal Forms** for HUB Subcontracting Plan forms and instructions. See **Exhibit A** – Historically Underutilized Business (HUB) Subcontracting Opportunities (Form PWD 0991) and lists of HUB certified vendors by State Class & Item Code.

A list of HUB subcontractors that may be able to perform the work identified as areas with potential subcontracting opportunities is attached to the HUB Subcontracting Plan forms. Respondents may also access a list of HUB subcontractors who may be able to perform this work by searching the Centralized Master Bidder's List (CMBL), as maintained by the Texas Comptroller of Public Accounts. The main CMBL search page is located here: <https://mycpa.cpa.state.tx.us/tpasscmlbsearch/tpasscmlbsearch.do>.

Offerors are highly encouraged to contact TPWD HUB Administration staff at 512/389-4784 or [hub@tpwd.texas.gov](mailto:hub@tpwd.texas.gov) for assistance with completing the HSP forms, obtaining HUB lists if web access is not possible, and/or further explanation of the TPWD HUB program. An instructional video, Microsoft Word® documents and PowerPoint® presentation can be located at: <http://tpwd.texas.gov/business/bidops/hub/HSP/index.phtml>.

**FAILURE TO COMPLETE AND RETURN THESE FORMS WITH THE PROPOSAL WILL RESULT IN DISQUALIFICATION FROM CONSIDERATION. THE OFFEROR RECEIVING AN AWARD MUST COMPLY WITH THE SPECIAL REQUIREMENTS SPECIFIED HEREIN.**

**HUB Subcontracting Plan (HSP) Prime Contractor Progress Assessment Report:** After award of the contract, the Contractor shall report all HUB and non-HUB subcontractor information using the HSP Prime Contractor Progress Assessment Report form. The report shall be submitted to the TPWD HUB Program monthly. The report shall be submitted monthly even during the months the Contractor is not invoicing Owner. All payments made to subcontractors shall be reported. Owner may verify the amounts being reported as paid by requesting copies of cancelled checks paid to subcontractors.

## 2.14 Insurance Requirements

The successful offeror must certify the minimum insurance coverages as set forth by the contract, specifically, the Uniform General Conditions, Article 5, 5.2. and Division 1 – General Requirements, Section 01000 – Special Conditions. The required insurance information shall be submitted within ten (10) calendar days from receipt of Notice of Selection as confirmation that the required insurance is in full force and effect. Failure to timely meet this requirement may result in disqualification of the proposal and forfeiture of the bid security, if any. In such circumstances, Owner shall be authorized to proceed with award to the next highest ranking, responsive and responsible offeror.

## 2.15 Bonding Requirements

The successful offeror must provide Payment and Performance bonds as set forth by the Uniform General Conditions, Article 5. Payment and Performance bonds must be submitted on Owner provided forms and accompanied by a valid power of attorney.

The fully executed bond documents shall be submitted within ten (10) calendar days from receipt of a fully executed contract. Failure to timely meet this requirement may result in disqualification of the proposal and forfeiture of the bid security.

## **2.16 Terms and Conditions Attached to Proposal**

Any terms and conditions attached to a response will not be considered unless specifically referred to in the proposal.

## **2.17 Remote Virtual Inspections**

Offeror may be required to facilitate Remote Virtual Inspections (RVI). The awarded Offeror will be required to sign TPWD's REMOTE VIRTUAL INSPECTION AGREEMENT, a draft of which is included as an attachment in the solicitation documents.

## **2.18 Option for Inclusion of Additional Work**

Owner may require the performance of additional work described in the Proposal Schedule as an Option Item at the price(s) specified by giving written notice to the Contractor within the time specified. Performance of said additional work will be directed by Change Order.

**END SECTION 2**

## SECTION 3 – EVALUATION & AWARD, EVALUATION CRITERIA & REQUIRED SUBMITTALS

### 3.01 Offeror Qualifications

Owner may make such investigations as necessary to determine the ability of the Offeror to perform the work and reserves the right to reject any proposal if the evidence submitted and/or obtained through investigation fails to satisfy Owner that the Offeror is properly qualified to carry out the obligations of the Agreement.

### 3.02 Proposal Evaluation and Award Process

3.02.01 All submissions received will be evaluated for responsiveness. Submission of an incomplete Proposal may disqualify the Offeror. Proposals with one or more deficiencies listed below may be considered nonresponsive and will not be considered by the evaluation committee.

- Failure to submit the Qualifications and Past Performance document completed in entirety, signed, and including all requested documentation,
- Failure to submit Construction Schedule response form and requested construction schedule,
- Failure to submit Price Proposal document completed in entirety and signed,
- Failure to submit Bid Security in accordance with solicitation documents,
- Failure to submit HUB Subcontracting Plan completed in entirety and signed,
- HUB Subcontracting Plan does not meet “Good Faith Effort” requirements.

3.02.02 All responsive submissions received will be reviewed, evaluated, and ranked by an evaluation committee established by the Owner. Based on the ranking and at Owner’s sole discretion, Owner will determine the Proposals that are within the competitive range (short-list) and that offer the best value for the State to participate in oral discussions, if the Owner deems oral discussions necessary. If oral interviews are deemed necessary by the Owner, the Owner may qualify (short-list) up to five (5) Offerors to be eligible to proceed to oral interviews. Award of contract may be made without oral interviews. A request for oral interviews is at the sole discretion of Owner and will be extended in writing.

3.02.03 Oral Interviews may be held to allow offerors the opportunity to highlight the strengths and unique aspects of their proposals and provide answers to clarification questions Owner may have regarding the proposals. The Offeror’s Project Manager designated in their proposal as being the primary “lead” individual coordinating the day-to-day project management during construction of the Project will facilitate and conduct the presentation made by the firm during the interview. Scoring results from the evaluation criteria, interviews and references will be the final determining factors in the Owner’s ranking of Offerors in order to determine the most qualified Offeror. The Owner will then rank the remaining “most” qualified. If the Owner is unable to negotiate a satisfactory contract with the selected offeror, the Owner shall, formally and in writing, end negotiations with the Offeror and proceed to the next Offeror in the order of the selection ranking until a contract is reached or all proposals are rejected.

3.02.04 After the discussions are completed, the Offerors may be requested to submit their Best and Final Offer (BAFO), if the evaluation committee determines that BAFOs are necessary and/or appropriate. Award of contract may be made without BAFO. A request for a BAFO is at the sole discretion of Owner and will be extended in writing.

3.02.05 Owner reserves the right to award a contract to Offeror whose Proposal is considered to provide the best value to the State. Owner will be the sole judge of best value. Award will be based on best value criteria and may include, but is not limited to the following: Pricing, Qualifications, References, and ability to commence work on or about the date listed in the Project Schedule.

3.02.06 In evaluating responses, the Owner will consider information related to past contract performance of an Offeror including, but not limited to Texas Comptroller of Public Accounts’ (CPA) Vendor Performance Tracking System (VPTS) available at <https://www.txsmartbuy.com/vpts>.

3.02.07 Prior work performance with the Owner and other state agencies or governmental entities which are familiar with an Offeror's performance, depending on problems encountered, may be grounds for disqualification. In addition, Offerors involved in litigation with the Owner, or another state agency may be disqualified. Offeror's past performance will be measured based upon pass/fail criteria in compliance with applicable provisions of Gov't Code §§2155.074, 2155.075, 2156.007, 2157.003, and 2157.125. Respondents may fail this selection criterion for any of the following conditions:

- (a) The Vendor has a score less than C or Unsatisfactory in the VPTS,
- (b) Currently under a Corrective Action Plan through the CPA,
- (c) Having repeated negative Vendor Performance Reports for the same reason,
- (d) Having Purchase Orders/Contracts that have been cancelled in the previous 12 months for non-performance, (i.e., failure to remedy defective work, late delivery, etc.).

### 3.03 Evaluation Criteria

Offerors shall carefully read the information contained in this solicitation and submit a complete Proposal to answer all questions. Incomplete proposals will be considered non-responsive and subject to rejection.

Criteria	Weight
Qualifications and Past Performance Sub Criteria: Related Project Experience (40 points) Proposed Project Team Qualifications (10 points)	50
Construction Schedule Responses & Construction Project Schedule	20
Price Proposal	30
Sub Total	100
Oral Interviews (if deemed necessary by the Owner)	25
Total Points	125

#### Price Evaluation Criteria:

$(\text{Price of Lowest Offer} / \text{Price of Offer Being Evaluated}) \times \text{Maximum No. of Available Points}^* = \text{Weighted Price Score}^{**}$

\*Number of Points Assigned corresponds to the numerical percentage assigned to the criterion.

\*\*Do not round.

### 3.04 Required Submittals

Offerors shall upload the required submittals by the Proposal due date and time stated herein. Offeror must submit all documents required by this solicitation. Failure to submit all required documents (including those identified in other evaluation criteria) with acceptable proposals and information meeting the applicable requirements of those documents may cause Offeror to be deemed "non-responsive" and disqualified.

- Qualifications and Past Performance:** upload the following documents as one .pdf file.
  - Qualifications and Past Performance, Sections 1 - 5 completed in entirety and signed.
  - Certificate of Authority for Out of State Contractors doing business in Texas, Section 1, if applicable.
  - Balance Sheets, Section 2.

- Project Experience Forms (exactly three projects).
- Resumes of Proposed Project Team, Section 5.
  
- Construction Schedule:** upload the following documents as ONE .pdf file.
  - Construction Schedule Response
  - Base Bid Construction Schedule
  
- Price Proposal:** upload the completed and signed form and enter the proposal amounts in the Bid Portal, Response Form, Step 1: Bid Form.
  
- Bid Security:** upload the bid security documentation provided by Offeror in accordance with Section 2.12.
  
- HUB Subcontracting Plan (HSP):** upload the required HSP documentation as ONE .pdf file in accordance with Section 2.13. See Required Submittal Forms section for HUB Subcontracting Plan forms and instructions and Exhibit A – Historically Underutilized Business (HUB) Subcontracting Opportunities (Form PWD 0991) & lists of HUB certified vendors by State Class & Item Code.

**END SECTION 3**



## **REQUIRED SUBMITTAL FORMS**

## QUALIFICATIONS AND PAST PERFORMANCE

ALL FORM FIELDS REQUIRED, MARK N/A IF NOT APPLICABLE.  
FAILURE TO COMPLETE, SIGN AND SUBMIT WITH PROPOSAL MAY BE CAUSE FOR REJECTION OF PROPOSAL.

### SECTION 1: COMPANY INFORMATION

**PASS/FAIL**

**Legal Name of the Company**

--	--

#### Principal Place of Business (*Corporate Headquarters*)

Address:

--	--

City, State, Zip:

--	--

#### Physical Address of Office Providing Services (if different from above)

Address:

--	--

City, State, Zip:

--	--

#### Mailing Address (if different from above)

Address:

--	--

City, State, Zip:

--	--

**Include name, address, email, and telephone number of the person in your organization authorized to negotiate contract terms and render binding decisions on contract matters.**

Name & Title:

--	--

Address:

--	--

City, State, Zip:

--	--

Email:

--	--

Phone:

--	--

**Does any relationship exist by relative, business associate, capital funding agreement, or any other such kinship between your firm and any Owner employee, officer or member of the Texas Parks and Wildlife Commission? If so, please explain.**

--	--

**Firm History: List firm history below including any other business names used.**

From:		To:		Firm Name:	
From:		To:		Firm Name:	
From:		To:		Firm Name:	

**Total Number of Years in Business:**

**Entity Classification**

Is your firm currently reporting any Texas tax to the Comptroller's office such as sales tax or franchise tax?

YES  NO

**Select the Appropriate Ownership Type for your business:**

- |  |  |
|--|--|
| <input type="checkbox"/> Individual Recipient (not owning a business)  | <input type="checkbox"/> Texas Corporation         |
| <input type="checkbox"/> Sole Ownership (Individual owning a business) | <input type="checkbox"/> Professional Association  |
| <input type="checkbox"/> Partnership                                   | <input type="checkbox"/> Professional Corporation  |
| <input type="checkbox"/> Texas Limited Partnership                     | <input type="checkbox"/> Out of State Corporation* |
| <input type="checkbox"/> Other*: _____                                 |  |

*\*If Offeror is an out of state entity, offeror shall provide a copy of the Certificate of Authority to do business in Texas with the proposal.*

*Owner reserves the right to request documentation of Offeror's legal name and entity status signed by an authorized representative of the Offeror clearly indicating the legal name, entity status and capacity and authority of the person signing on behalf of Offeror. Documentation requests may include but are not limited to, articles and bylaws, certificate of organization, articles of organization and regulations, joint venture agreements, partnership agreements and certificates of limited partnership and documentation for partner.*

**HUB INFORMATION**

**Is your firm a Texas Certified Historically Underutilized Business (HUB)?** YES  NO

**If yes, indicate certification categories:**

**Gender:** Male  Female

**Ethnicity:** Asian Pacific Islander  Black American  Hispanic American  Native American

**Service-Disabled Veteran:** Yes  No

**END SECTION 1**

**SECTION 2. FINANCIAL CAPABILITY**

**PASS/FAIL**

Offeror must provide evidence of financial capability and stability.  
Offeror's financial capability must be appropriate to the size and scope of the project.

**ALL FORM FIELDS REQUIRED, MARK N/A IF NOT APPLICABLE**

**Indicate if your company or any of its subsidiaries filed or met criteria for bankruptcy within the last five years.**

Yes  No If yes, explain.

**Identify if your firm is currently in default on any loan agreement or financing agreement with any bank, financial institution, or other entity? If so, specify date(s), details, circumstances, and prospects for resolution.**

Yes  No If yes, explain.

**Identify if your firm is currently for sale or involved in any transaction to expand or to become acquired by another business entity? If so, please explain the impacts, financial, organizational and company direction.**

Yes  No If yes, explain.

**BONDING INFORMATION:** Indicate the Agency/Surety through which bonding will be obtained.

**AGENCY COMPANY**

Agent Company Name:

Agent Name:

Agent Address:

Agent Email:

Agent Phone No.:

**BONDING COMPANY (UNDERWRITER)**

Bonding Company Name:

Bonding Agent Name:

Bonding Agent Address:

Bonding Agent Email:

Bonding Agent Phone:

**DISCLOSURE OF OUTSIDE FINANCIAL RESOURCES:** Identify outside financial resources available to firm to enable performance under the awarded contract.

**CONSTRUCTION CAPABILITIES**

Firms Average Annual Construction Volume

\$

Building	%	Mech.-HVAC	%	Hwy/Roads	%	Other	%
Electrical	%	Utility Lines	%	Earthwork	%	Other	%
Plumbing	%	Utility Plants	%	Site Work	%	Other	%

The following factors may be considered but are not limited to: Current Assets/Current Liabilities Ratio; Cash + Short term investments; Income from Operations/Interest Expense; Opinion from Offeror's Auditor; Bonding capacity; and Notes to the Financial Statements.

**Balance Sheets:** Attach most recent month end close balance sheet as well as year-end balance sheet for prior two fiscal years including notes to the financial statements.

**END SECTION 2**

**SECTION 3. LITIGATION HISTORY**

**PASS/FAIL**

Offerors involved in litigation, depending upon the circumstances, may be disqualified.

**ALL FORM FIELDS REQUIRED, MARK N/A IF NOT APPLICABLE**

**Provide details of litigation or claims filed against offeror for the past ten years, including any pending litigation or claims.**

**Has firm, under its current or former name(s) ever failed to complete a project, defaulted on a contract, or been terminated from a construction contract?**

Yes  No **If yes, explain.**

**END SECTION 3**

## SECTION 4: RELATED PROJECT EXPERIENCE

SCORED, WEIGHT 40%

Offeror must provide history of successful completion of projects with similar size, scope, and complexity.

### MINIMUM EXPERIENCE REQUIREMENTS

Offeror must have five (5) or more years' experience of pool repairs and installation.

### PROJECT EXPERIENCE FORMS

**Provide exactly three (3) completed projects that demonstrate experience meeting the following criteria that were successfully completed within the last eight (8) years.** Additional consideration will be given to projects combining multiple criteria. The documentation shall be presented in sufficient detail to demonstrate that the Offeror is qualified to manage and construct the type of project being solicited.

Provide examples of past projects that indicate your firm's experience with the type of projects similar in size and scope to the project of this solicitation. Project examples should demonstrate your firm's experience with the following:

- Construction of similar pool repair, including concrete deck removal and replacement, pool plaster, plumbing replacement, tile and coping removal and replacement, and fencing.
- Interior Bath House Renovations and ADA Compliance.
- Installation of site utilities, including water, wastewater and electrical.

### LETTERS OF REFERENCES FROM EACH INCLUDED PROJECT EXPERIENCE FORM OWNER

Owner may make such investigations as necessary to determine the ability of the Offeror to perform the work and reserves the right to reject any proposal if the evidence submitted and/or obtained through investigation fails to satisfy Owner that the Offeror is properly qualified to carry out the obligations of the Agreement. Negative responses or no response from project reference owners and A/E firms that are familiar with contractor's performance, depending on problems encountered, may be grounds for disqualification.

Provide current contact information on Project Experience forms for each project owner. References shall be contacted to substantiate the Project Experience provided. Information requested may include any combination of the following:

- Owner Name
- Project Title & Location
- Initial Contract Amount
- Final Contract Amount
- Start Date
- Completion Date
- Statement on Quality of Work
- Statement on Job Coordination/Supervision
- Statement on Timeliness
- Statement on Change Order Pricing
- Additional Information (if any)

**PROJECT EXPERIENCE FORM - #1**

**ALL FORM FIELDS REQUIRED, MARK N/A IF NOT APPLICABLE**

Project Name:	
Project Location:	
Project Owner Company Name:	
Project Owner's Address:	
Owner's Representative for this Project:	
Owner's Representative Phone:	
Owner's Representative Email Address:	
Project A/E Company Name:	
Project A/E Contact Name:	
Project A/E Phone & Email Address:	
Was project funded by a local, state or federal grant?	
Was project subject to certified payroll requirements?	
Was project subject to Buy American Act (BAA) or Build America, Buy America (BABA) requirements for American made iron, steel, construction materials and manufactured good requirements?	
Original Contract Amount:	\$
Final Contract Amount:	\$
Describe Change Orders or other amendments that modified the contract amount.	
Project Start Date:	
Project Completion Date:	
Original Construction Duration:	
Final Construction Duration:	
Provide a brief explanation for variances and time extensions granted.	



**Offeror's Key Personnel for this project, including Project Superintendent**

NAME	TITLE	YEARS W/ OFFEROR	TOTAL YEARS EXPERIENCE

**Offeror's Major Subcontractors for this Project**

NAME	COMPANY NAME	YEARS W/ OFFEROR	TOTAL YEARS EXPERIENCE

**Brief Description of the Work**

**Describe how this Project is comparable to the Work required for this Project**

**PROJECT EXPERIENCE FORM - #2**

**ALL FORM FIELDS REQUIRED, MARK N/A IF NOT APPLICABLE**

Project Name:	
Project Location:	
Project Owner Company Name:	
Project Owner's Address:	
Owner's Representative for this Project:	
Owner's Representative Phone:	
Owner's Representative Email Address:	
Project A/E Company Name:	
Project A/E Contact Name:	
Project A/E Phone & Email Address:	
Was project funded by a local, state or federal grant?	
Was project subject to certified payroll requirements?	
Was project subject to Buy American Act (BAA) or Build America, Buy America (BABA) requirements for American made iron, steel, construction materials and manufactured good requirements?	
Original Contract Amount:	\$
Final Contract Amount:	\$
Describe Change Orders or other amendments that modified the contract amount.	
Project Start Date:	
Project Completion Date:	
Original Construction Duration:	
Final Construction Duration:	
Provide a brief explanation for variances and time extensions granted.	

**Offeror's Key Personnel for this project, including Project Superintendent**

NAME	TITLE	YEARS W/ OFFEROR	TOTAL YEARS EXPERIENCE

**Offeror's Major Subcontractors for this Project**

NAME	COMPANY NAME	YEARS W/ OFFEROR	TOTAL YEARS EXPERIENCE

**Brief Description of the Work**

**Describe how this Project is comparable to the Work required for this Project**

**PROJECT EXPERIENCE FORM - #3**

**ALL FORM FIELDS REQUIRED, MARK N/A IF NOT APPLICABLE**

Project Name:	
Project Location:	
Project Owner Company Name:	
Project Owner's Address:	
Owner's Representative for this Project:	
Owner's Representative Phone:	
Owner's Representative Email Address:	
Project A/E Company Name:	
Project A/E Contact Name:	
Project A/E Phone & Email Address:	
Was project funded by a local, state or federal grant?	
Was project subject to certified payroll requirements?	
Was project subject to Buy American Act (BAA) or Build America, Buy America (BABA) requirements for American made iron, steel, construction materials and manufactured good requirements?	
Original Contract Amount:	\$
Final Contract Amount:	\$
Describe Change Orders or other amendments that modified the contract amount.	
Project Start Date:	
Project Completion Date:	
Original Construction Duration:	
Final Construction Duration:	
Provide a brief explanation for variances and time extensions granted.	

**Offeror's Key Personnel for this project, including Project Superintendent**

NAME	TITLE	YEARS W/ OFFEROR	TOTAL YEARS EXPERIENCE

**Offeror's Major Subcontractors for this Project**

NAME	COMPANY NAME	YEARS W/ OFFEROR	TOTAL YEARS EXPERIENCE

**Brief Description of the Work**

**Describe how this Project is comparable to the Work required for this Project**

**SECTION 5: PROPOSED PROJECT TEAM QUALIFICATIONS****SCORED, WEIGHT 10%**

Provide project specific proposed top management and key employees for the project in this solicitation.

**Attach resume for each person, include current and past positions and description of experience for these employees.**

Omit personal contact information on resumes.

**ALL FORM FIELDS REQUIRED, MARK N/A IF NOT APPLICABLE**

Name	Position/Duties	Years with Company	Total Years Experience

Proposed Project Superintendent, person responsible for on-site management and day-to-day operation of the project in this solicitation; included resume.

Name & Title		Years with Company	
Office Location			

Describe Proposed Team's Qualifications as Pertains to this Project

**Proposed Major Subcontractors**

Company Name	Trade/Discipline	Prior Project History (Type, Description, Location)	Offeror's Years of Experience w/ Subcontractor	Subcontractor Total Years of Experience

**Describe Project Team's Experience with the Proposed Subcontractors**

Empty text area for describing project team's experience with the proposed subcontractors.

**END SECTION 5**

**CONTINUE ON NEXT PAGE**

**REQUIRED SUBMITTALS:** Submittal shall be one .pdf file uploaded to the appropriate field within the bid portal. Bid Portal file name should not exceed ten characters. Include the following:

- Qualifications and Past Performance Response, completed Sections 1 – 5 and Signature Page
- Certificate of Authority for Out of State Contractor, Section 1 (*if applicable*)
- Balance Sheets, Section 2
- Resumes of Proposed Project Team, Section 5

**OFFEROR'S CERTIFICATION:** I hereby certify that all information provided with the proposal, above and attached is true and correct. Furthermore, I hereby authorize Texas Parks and Wildlife Department to contact the references listed and authorize release of information from such references to Texas Parks and Wildlife Department. I certify that my firm is not debarred or suspended from performing work for the U.S.A. or the State of Texas.

**OFFEROR'S AFFIRMATION: SIGNING THIS PROPOSAL WITH A FALSE STATEMENT OR MATERIAL MISREPRESENTATIONS MADE DURING THE PERFORMANCE OF A CONTRACT IS A MATERIAL BREACH OF CONTRACT AND SHALL VOID THE SUBMITTED PROPSAL OR ANY RESULTING CONTRACTS.**

Name of Contracting Firm			Authorized Signature	Date
Street Address			Printed Name	
City	State	Zip Code	Title	
Office Phone Number			Direct Phone Number	
Email Address			Cell Phone Number	
Texas Identification Number (TIN)			Federal Employers Identification Number (FEIN)	

**A FULLY EXECUTED COPY OF THIS FORM IN ITS ENTIRETY ALONG WITH THE REQUESTED DOCUMENTS AS LISTED IN CSP SECTION 3.04, MUST BE UPLOADED WITH PROPOSAL INTO BID PORTAL**



**INSTRUCTIONS FOR CONSTRUCTION SCHEDULE RESPONSE**  
**Scored, Weight 20%**

**ALL FORM FIELDS REQUIRED, MARK N/A IF NOT APPLICABLE.**  
**FAILURE TO COMPLETE AND SUBMIT WITH PROPOSAL MAY BE CAUSE FOR REJECTION OF PROPOSAL.**

The purpose of the submission is to demonstrate the Offeror's ability to meet the established project performance period.

**REQUIRED SUBMITTALS:** Submittals for this attachment shall be combined in to 1 (one) .pdf file and uploaded to the appropriate field within the bid portal in original document size (i.e. letter, legal or ledger). Schedules should be in color, clear and legible reflecting sequencing of work and critical path.

- Construction Schedule Response Form
- Base Proposal Schedule

Using critical path method, prepare a construction project schedules for the project work listed below. The critical path method must be clearly indicated in the export submitted.

**Base Proposal Schedule:** Provide construction project schedule using the critical path method to furnish all labor, equipment, materials, and incidentals necessary for construction of the Base Proposal: Pool Repairs in accordance with the Request for Competitive Sealed Proposal and Contract Documents.

**Assumptions and Components for Construction Project Schedule:** The proposed Work Progress Schedule shall contain dates and durations for work packages/events that include, but not be limited to, the following items and assumptions.

- Construction hours are 7 am – 7 pm.
- Assume a Notice of Selection on/about September 3, 2024.
- Assume six weeks between Notice of Selection and Notice to Proceed.
- Performance Period of 180 calendar days will begin upon Notice to Proceed.
- Include required 10% (18 calendar days) float of the performance period.
- Identify major components with long lead times.
- Include date for onsite mobilization.
- Include dates for major milestones.
- Include date/durations for each anticipated component of the work package.
- Include date for Substantial Completion.
- Include date for Final Completion.
- Include date for demobilization.
- Include date for Project Closeout/Final Payment Application Submission.

**Time is of the essence for this project, Substantial Completion needs to be completed by April 15, 2025.**

**NOTE:** The dates provided here are for planning purposes only and drawn from the *Anticipated Solicitation and Selection Schedule* as showing in CSP Section 2.01. While actual dates are subject to change, TPWD assumes that the awarded contractor shall generally honor the sequencing and duration of work packages presented in this Proposed Work Schedule submitted for competition, unless otherwise altered post-award in accordance with terms for Construction Schedules established in Article 9 of the Uniform General Conditions of the contract.

## CONSTRUCTION SCHEDULE RESPONSE FORM

ALL FORM FIELDS REQUIRED  
FAILURE TO COMPLETE AND SUBMIT MAY BE CAUSE FOR REJECTION OF PROPOSAL

Company Name:

Is TPWD's performance period of 180 calendar days reasonable for completion of the Base Proposal? If no, please explain.

What opportunities do you see to shorten the performance period?

How will you protect the schedule throughout the performance period?

Provide a brief schedule narrative that describes key milestones and critical path items in the schedule that must be met by the Contractor to meet the performance period deadlines.

**REQUIRED SUBMITTALS:** Submittal shall be one .pdf file, named Construction Schedule and uploaded to the appropriate field within the bid portal.

- Construction Schedule Response Form (fully completed)
- Construction Schedule

**PRICE PROPOSAL**

Scored, Weight 30%

ALL FORM FIELDS REQUIRED  
FAILURE TO COMPLETE, SIGN AND SUBMIT WITH PROPOSAL SHALL BE CAUSE FOR REJECTION OF PROPOSAL

Company Name:

\_\_\_\_\_

Having carefully examined the Request for Competitive Sealed Proposals and Contract Documents for the project as well as the premises and conditions affecting this work, and all other solicitation and contract documents, the undersigned proposes to furnish all labor, equipment and materials necessary to complete the work for the sum of:

BASE PROPOSAL		LUMP SUM PRICE
BP1	Furnish all labor, equipment, materials, and incidentals necessary for Pool Repairs in accordance with the Request for Competitive Sealed Proposals and Contract Documents.	\$
<p style="text-align: center;">_____</p> <p style="text-align: center;">(Total Lump Sum Base Proposal, written in words)</p>		

UNIT PRICING		UNIT PRICE / CY
UP1	Provide a unit price to furnish labor, equipment, materials, and incidentals for flowable fill per cubic yard, in accordance with the Request for Competitive Sealed Proposals and Contract Documents.	\$
<p style="text-align: center;">_____</p> <p style="text-align: center;">(Unit Price Item 1, written in words)</p>		

EACH price ITEM includes any and all appurtenant work and items necessary for fully functional and operational systems, COMPLETE AND IN PLACE, IN ACCORDANCE WITH THE REQUEST FOR COMPETITIVE SEALED PROPOSALS AND CONTRACT DOCUMENTS.

**RESERVATION OF RIGHTS:** TPWD RESERVES THE RIGHT TO REQUEST A BID CALCULATION WORKSHEET DURING EVALUATION OF PROPOSALS.

**BID PORTAL PRICE PROPOSAL ENTRY:** THE PROPOSAL AMOUNTS ABOVE SHALL BE KEYED IN THE CORRESPONDING BID PORTAL FIELDS; BID SUBMISSION CANNOT OCCUR WITHOUT ENTRY IN THE REQUIRED FIELDS.

**REQUIRED SUBMITTALS:** Submittal shall be one .pdf file uploaded to the appropriate field within the bid portal.

- Price Proposal form fully completed and signed.
- Enter Bid Amounts in Bid Portal

**CERTIFICATION:** The undersigned certifies that I am duly authorized to submit this proposal and execute a contract on my own behalf or on behalf of the offeror listed below. SIGNING THIS PROPOSAL WITH A FALSE STATEMENT OR MATERIAL MISREPRESENTATIONS MADE DURING THE PERFORMANCE OF A CONTRACT IS A MATERIAL BREACH OF CONTRACT AND SHALL VOID THE SUBMITTED PROPOSAL OR ANY RESULTING CONTRACTS.

Company Name

Authorized Signature

Date

Signers Printed Name

Title



# HUB Subcontracting Plan (HSP) QUICK CHECKLIST

While this HSP Quick Checklist is being provided to merely assist you in readily identifying the sections of the HSP form that you will need to complete, it is very important that you adhere to the instructions in the HSP form and instructions provided by the contracting agency.

- **If you will be awarding all of the subcontracting work you have to offer under the contract to only Texas certified HUB vendors, complete:**
  - Section 1 - Respondent and Requisition Information
  - Section 2 a. - Yes, I will be subcontracting portions of the contract.
  - Section 2 b. - List all the portions of work you will subcontract, and indicate the percentage of the contract you expect to award to Texas certified HUB vendors.
  - Section 2 c. - Yes
  - Section 4 - Affirmation
  - GFE Method A (Attachment A) - Complete an Attachment A for each of the subcontracting opportunities you listed in Section 2 b.
- **If you will be subcontracting any portion of the contract to Texas certified HUB vendors and Non-HUB vendors, and the aggregate percentage of all the subcontracting work you will be awarding to the Texas certified HUB vendors with which you do not have a continuous contract\* in place for more than five (5) years meets or exceeds the HUB Goal the contracting agency identified in the "Agency Special Instructions/Additional Requirements", complete:**
  - Section 1 - Respondent and Requisition Information
  - Section 2 a. - Yes, I will be subcontracting portions of the contract.
  - Section 2 b. - List all the portions of work you will subcontract, and indicate the percentage of the contract you expect to award to Texas certified HUB vendors and Non-HUB vendors.
  - Section 2 c. - No
  - Section 2 d. - Yes
  - Section 4 - Affirmation
  - GFE Method A (Attachment A) - Complete an Attachment A for each of the subcontracting opportunities you listed in Section 2 b.
- **If you will be subcontracting any portion of the contract to Texas certified HUB vendors and Non-HUB vendors or only to Non-HUB vendors, and the aggregate percentage of all the subcontracting work you will be awarding to the Texas certified HUB vendors with which you do not have a continuous contract\* in place for more than five (5) years does not meet or exceed the HUB Goal the contracting agency identified in the "Agency Special Instructions/Additional Requirements", complete:**
  - Section 1 - Respondent and Requisition Information
  - Section 2 a. - Yes, I will be subcontracting portions of the contract.
  - Section 2 b. - List all the portions of work you will subcontract, and indicate the percentage of the contract you expect to award to Texas certified HUB vendors and Non-HUB vendors.
  - Section 2 c. - No
  - Section 2 d. - No
  - Section 4 - Affirmation
  - GFE Method B (Attachment B) - Complete an Attachment B for each of the subcontracting opportunities you listed in Section 2 b.
- **If you will not be subcontracting any portion of the contract and will be fulfilling the entire contract with your own resources (i.e., employees, supplies, materials and/or equipment), complete:**
  - Section 1 - Respondent and Requisition Information
  - Section 2 a. - No, I will not be subcontracting any portion of the contract, and I will be fulfilling the entire contract with my own resources.
  - Section 3 - Self Performing Justification
  - Section 4 - Affirmation

**\*Continuous Contract:** Any existing written agreement (including any renewals that are exercised) between a prime contractor and a HUB vendor, where the HUB vendor provides the prime contractor with goods or service, to include under the same contract for a specified period of time. The frequency the HUB vendor is utilized or paid during the term of the contract is not relevant to whether the contract is considered continuous. Two or more contracts that run concurrently or overlap one another for different periods of time are considered by CPA to be individual contracts rather than renewals or extensions to the original contract. In such situations the prime contractor and HUB vendor are entering (have entered) into "new" contracts.



# HUB Subcontracting Plan (HSP)

In accordance with Texas Gov't Code §2161.252, the contracting agency has determined that subcontracting opportunities are probable under this contract. Therefore, all respondents, including State of Texas certified Historically Underutilized Businesses (HUBs) must complete and submit this State of Texas HUB Subcontracting Plan (HSP) with their response to the bid requisition (solicitation).

**NOTE:** Responses that do not include a completed HSP shall be rejected pursuant to Texas Gov't Code §2161.252(b).

The HUB Program promotes equal business opportunities for economically disadvantaged persons to contract with the State of Texas in accordance with the goals specified in the 2009 State of Texas Disparity Study. The statewide HUB goals defined in 34 Texas Administrative Code (TAC) §20.284 are:

- **11.2 percent for heavy construction other than building contracts,**
- **21.1 percent for all building construction, including general contractors and operative builders' contracts,**
- **32.9 percent for all special trade construction contracts,**
- **23.7 percent for professional services contracts,**
- **26.0 percent for all other services contracts, and**
- **21.1 percent for commodities contracts.**

**- - Agency Special Instructions/Additional Requirements - -**

*In accordance with 34 TAC §20.285(d)(1)(D)(iii), a respondent (prime contractor) may demonstrate good faith effort to utilize Texas certified HUBs for its subcontracting opportunities if the total value of the respondent's subcontracts with Texas certified HUBs meets or exceeds the statewide HUB goal or the agency specific HUB goal, whichever is higher. When a respondent uses this method to demonstrate good faith effort, the respondent must identify the HUBs with which it will subcontract. If using existing contracts with Texas certified HUBs to satisfy this requirement, only the aggregate percentage of the contracts expected to be subcontracted to HUBs with which the respondent **does not** have a **continuous contract\*** in place for **more than five (5) years** shall qualify for meeting the HUB goal. This limitation is designed to encourage vendor rotation as recommended by the 2009 Texas Disparity Study.*

**SECTION 1: RESPONDENT AND REQUISITION INFORMATION**

- a. Respondent (Company) Name: \_\_\_\_\_ State of Texas VID #: \_\_\_\_\_  
 Point of Contact: \_\_\_\_\_ Phone #: \_\_\_\_\_  
 E-mail Address: \_\_\_\_\_ Fax #: \_\_\_\_\_
- b. Is your company a State of Texas certified HUB?  - Yes  - No
- c. Requisition #: \_\_\_\_\_ Bid Open Date: \_\_\_\_\_

(mm/dd/yyyy)

Enter your company's name here: \_\_\_\_\_ Requisition #: \_\_\_\_\_

**SECTION 2: RESPONDENT'S SUBCONTRACTING INTENTIONS**

After dividing the contract work into reasonable lots or portions to the extent consistent with prudent industry practices, and taking into consideration the scope of work to be performed under the proposed contract, including all potential subcontracting opportunities, the respondent must determine what portions of work, **including contracted staffing, goods and services will be subcontracted**. Note: In accordance with 34 TAC §20.282, a "Subcontractor" means a person who contracts with a prime contractor to work, to supply commodities, or to contribute toward completing work for a governmental entity.

a. Check the appropriate box (Yes or No) that identifies your subcontracting intentions:

- *Yes*, I will be subcontracting portions of the contract. (If *Yes*, complete Item b of this SECTION and continue to Item c of this SECTION.)
- *No*, I will not be subcontracting any portion of the contract, and I will be fulfilling the entire contract with my own resources, including employees, goods and services. (If *No*, continue to SECTION 3 and SECTION 4.)

b. List all the portions of work (subcontracting opportunities) you will subcontract. Also, based on the total value of the contract, identify the percentages of the contract you expect to award to Texas certified HUBs, and the percentage of the contract you expect to award to vendors that are not a Texas certified HUB (i.e., Non-HUB).

Item #	Subcontracting Opportunity Description	HUBs		Non-HUBs
		Percentage of the contract expected to be subcontracted to HUBs with which you <b>do not</b> have a <b>continuous contract*</b> in place for <b>more than five (5) years</b> .	Percentage of the contract expected to be subcontracted to HUBs with which you have a <b>continuous contract*</b> in place for <b>more than five (5) years</b> .	Percentage of the contract expected to be subcontracted to non-HUBs.
1		%	%	%
2		%	%	%
Aggregate percentages of the contract expected to be subcontracted:		%	%	%

(Note: If you have more than fifteen subcontracting opportunities, a continuation sheet is available online at <https://www.comptroller.texas.gov/purchasing/vendor/hub/forms.php>.)

c. Check the appropriate box (Yes or No) that indicates whether you will be using **only** Texas certified HUBs to perform **all** of the subcontracting opportunities you listed in SECTION 2, Item b.

- *Yes* (If *Yes*, continue to SECTION 4 and complete an "HSP Good Faith Effort - Method A (Attachment A)" for **each** of the subcontracting opportunities you listed.)
- *No* (If *No*, continue to Item d, of this SECTION.)

d. Check the appropriate box (Yes or No) that indicates whether the aggregate expected percentage of the contract you will subcontract **with Texas certified HUBs** with which you **do not** have a **continuous contract\*** in place with for **more than five (5) years**, **meets or exceeds** the HUB goal the contracting agency identified on page 1 in the "Agency Special Instructions/Additional Requirements."

- *Yes* (If *Yes*, continue to SECTION 4 and complete an "HSP Good Faith Effort - Method A (Attachment A)" for **each** of the subcontracting opportunities you listed.)
- *No* (If *No*, continue to SECTION 4 and complete an "HSP Good Faith Effort - Method B (Attachment B)" for **each** of the subcontracting opportunities you listed.)

**\*Continuous Contract:** Any existing written agreement (including any renewals that are exercised) between a prime contractor and a HUB vendor, where the HUB vendor provides the prime contractor with goods or service under the same contract for a specified period of time. The frequency the HUB vendor is utilized or paid during the term of the contract is not relevant to whether the contract is considered continuous. Two or more contracts that run concurrently or overlap one another for different periods of time are considered by CPA to be individual contracts rather than renewals or extensions to the original contract. In such situations the prime contractor and HUB vendor are entering (have entered) into "new" contracts.

Enter your company's name here: \_\_\_\_\_ Requisition #: \_\_\_\_\_

**SECTION 2: RESPONDENT'S SUBCONTRACTING INTENTIONS (CONTINUATION SHEET)**

This page can be used as a continuation sheet to the HSP Form's page 2, Section 2, Item b. Continue listing the portions of work (subcontracting opportunities) you will subcontract. Also, based on the total value of the contract, identify the percentages of the contract you expect to award to Texas certified HUBs, and the percentage of the contract you expect to award to vendors that are not a Texas certified HUB (i.e., Non-HUB).

Item #	Subcontracting Opportunity Description	HUBs		Non-HUBs
		Percentage of the contract expected to be subcontracted to HUBs with which you <b>do not</b> have a <b>continuous contract*</b> in place for <b>more than five (5) years</b> .	Percentage of the contract expected to be subcontracted to HUBs with which you have a <b>continuous contract*</b> in place for <b>more than five (5) years</b> .	Percentage of the contract expected to be subcontracted to non-HUBs.
16		%	%	%
17		%	%	%
Aggregate percentages of the contract expected to be subcontracted:		%	%	%

**\*Continuous Contract:** Any existing written agreement (including any renewals that are exercised) between a prime contractor and a HUB vendor, where the HUB vendor provides the prime contractor with goods or service under the same contract for a specified period of time. The frequency the HUB vendor is utilized or paid during the term of the contract is not relevant to whether the contract is considered continuous. Two or more contracts that run concurrently or overlap one another for different periods of time are considered by CPA to be individual contracts rather than renewals or extensions to the original contract. In such situations the prime contractor and HUB vendor are entering (have entered) into "new" contracts.

Enter your company's name here: \_\_\_\_\_ Requisition #: \_\_\_\_\_

**SECTION 3: SELF PERFORMING JUSTIFICATION** (If you responded "No" to SECTION 2, Item a, you must complete this SECTION and continue to SECTION 4.) If you responded "No" to SECTION 2, Item a, in the space provided below **explain how** your company will perform the entire contract with its own employees, supplies, materials and/or equipment.

**SECTION 4: AFFIRMATION**

As evidenced by my signature below, I affirm that I am an authorized representative of the respondent listed in SECTION 1, and that the information and supporting documentation submitted with the HSP is true and correct. Respondent understands and agrees that, if awarded any portion of the requisition:

- The respondent will provide notice as soon as practical to all the subcontractors (HUBs and Non-HUBs) of their selection as a subcontractor for the awarded contract. The notice must specify at a minimum the contracting agency's name and its point of contact for the contract, the contract award number, the subcontracting opportunity they (the subcontractor) will perform, the approximate dollar value of the subcontracting opportunity and the expected percentage of the total contract that the subcontracting opportunity represents. A copy of the notice required by this section must also be provided to the contracting agency's point of contact for the contract no later than ten (10) working days after the contract is awarded.
- The respondent must submit monthly compliance reports (Prime Contractor Progress Assessment Report – PAR) to the contracting agency, verifying its compliance with the HSP, including the use of and expenditures made to its subcontractors (HUBs and Non-HUBs). (The PAR is available at <https://www.comptroller.texas.gov/purchasing/docs/hub-forms/ProgressAssessmentReportForm.xls>).
- The respondent must seek approval from the contracting agency prior to making any modifications to its HSP, including the hiring of additional or different subcontractors and the termination of a subcontractor the respondent identified in its HSP. If the HSP is modified without the contracting agency's prior approval, respondent may be subject to any and all enforcement remedies available under the contract or otherwise available by law, up to and including debarment from all state contracting.
- The respondent must, upon request, allow the contracting agency to perform on-site reviews of the company's headquarters and/or work-site where services are being performed and must provide documentation regarding staffing and other resources.

Signature	Printed Name	Title	Date <small>(mm/dd/yyyy)</small>
-----------	--------------	-------	-------------------------------------

**Reminder:**

- If you responded "Yes" to SECTION 2, Items c or d, you must complete an "HSP Good Faith Effort - Method A (Attachment A)" for each of the subcontracting opportunities you listed in SECTION 2, Item b.
- If you responded "No" SECTION 2, Items c and d, you must complete an "HSP Good Faith Effort - Method B (Attachment B)" for each of the subcontracting opportunities you listed in SECTION 2, Item b.



# HSP Good Faith Effort - Method A (Attachment A)

Rev. 2/17

Enter your company's name here: \_\_\_\_\_ Requisition #: \_\_\_\_\_

**IMPORTANT:** If you responded "Yes" to **SECTION 2, Items c or d** of the completed HSP form, you must submit a completed "HSP Good Faith Effort - Method A (Attachment A)" for each of the subcontracting opportunities you listed in **SECTION 2, Item b** of the completed HSP form. You may photo-copy this page or download the form at <https://www.comptroller.texas.gov/purchasing/docs/hub-forms/hub-sbcont-plan-gfe-achm-a.pdf>

## SECTION A-1: SUBCONTRACTING OPPORTUNITY

Enter the item number and description of the subcontracting opportunity you listed in SECTION 2, Item b, of the completed HSP form for which you are completing the attachment.

Item Number: \_\_\_\_\_ Description: \_\_\_\_\_

## SECTION A-2: SUBCONTRACTOR SELECTION

List the subcontractor(s) you selected to perform the subcontracting opportunity you listed above in SECTION A-1. Also identify whether they are a Texas certified HUB and their Texas Vendor Identification (VID) Number or federal Employer Identification Number (EIN), the approximate dollar value of the work to be subcontracted, and the expected percentage of work to be subcontracted. When searching for Texas certified HUBs and verifying their HUB status, ensure that you use the State of Texas' Centralized Master Bidders List (CMBL) - Historically Underutilized Business (HUB) Directory Search located at <http://mycpa.cpa.state.tx.us/tpasscmlsearch/index.jsp>. HUB status code "A" signifies that the company is a Texas certified HUB.

Company Name	Texas certified HUB	Texas VID or federal EIN <i>Do not enter Social Security Numbers. If you do not know their VID / EIN, leave their VID / EIN field blank.</i>	Approximate Dollar Amount	Expected Percentage of Contract
	- Yes - No		\$	%
	- Yes - No		\$	%
**REMINDER:** As specified in SECTION 4 of the completed HSP form, if you (respondent) are awarded any portion of the requisition, you are required to provide notice as soon as practical to all the subcontractors (HUBs and Non-HUBs) of their selection as a subcontractor. The notice must specify at a minimum the contracting agency's name and its point of contact for the contract, the contract award number, the subcontracting opportunity they (the subcontractor) will perform, the approximate dollar value of the subcontracting opportunity and the expected percentage of the total contract that the subcontracting opportunity represents. A copy of the notice required by this section must also be provided to the contracting agency's point of contact for the contract no later than ten (10) working days after the contract is awarded.

# HSP Good Faith Effort - Method B (Attachment B)

Rev. 2/17

Enter your company's name here: _____	Requisition #: _____
---------------------------------------	----------------------

**IMPORTANT:** If you responded “No” to **SECTION 2, Items c and d** of the completed HSP form, you must submit a completed “HSP Good Faith Effort - Method B (Attachment B)” for **each** of the subcontracting opportunities you listed in **SECTION 2, Item b** of the completed HSP form. You may photo-copy this page or download the form at <https://www.comptroller.texas.gov/purchasing/docs/hub-forms/hub-sbcont-plan-gfe-achm-b.pdf>.

## SECTION B-1: SUBCONTRACTING OPPORTUNITY

Enter the item number and description of the subcontracting opportunity you listed in SECTION 2, Item b, of the completed HSP form for which you are completing the attachment.

Item Number: \_\_\_\_\_ Description: \_\_\_\_\_

## SECTION B-2: MENTOR PROTÉGÉ PROGRAM

If respondent is participating as a Mentor in a State of Texas Mentor Protégé Program, submitting its Protégé (Protégé must be a State of Texas certified HUB) as a subcontractor to perform the subcontracting opportunity listed in **SECTION B-1**, constitutes a good faith effort to subcontract with a Texas certified HUB towards that specific portion of work.

Check the appropriate box (Yes or No) that indicates whether you will be subcontracting the portion of work you listed in SECTION B-1 to your Protégé.

- Yes (If *Yes*, continue to SECTION B-4.)
- No / Not Applicable (If *No* or *Not Applicable*, continue to SECTION B-3 and SECTION B-4.)

## SECTION B-3: NOTIFICATION OF SUBCONTRACTING OPPORTUNITY

When completing this section you **MUST** comply with items **a, b, c and d**, thereby demonstrating your Good Faith Effort of having notified Texas certified HUBs and trade organizations or development centers about the subcontracting opportunity you listed in SECTION B-1. Your notice should include the scope of work, information regarding the location to review plans and specifications, bonding and insurance requirements, required qualifications, and identify a contact person. When sending notice of your subcontracting opportunity, you are encouraged to use the attached HUB Subcontracting Opportunity Notice form, which is also available online at <https://www.comptroller.texas.gov/purchasing/docs/hub-forms/HUBSubcontractingOpportunityNotificationForm.pdf>.

Retain supporting documentation (i.e., certified letter, fax, e-mail) demonstrating evidence of your good faith effort to notify the Texas certified HUBs and trade organizations or development centers. Also, be mindful that a working day is considered a normal business day of a state agency, not including weekends, federal or state holidays, or days the agency is declared closed by its executive officer. The initial day the subcontracting opportunity notice is sent/provided to the HUBs and to the trade organizations or development centers is considered to be “day zero” and does not count as one of the seven (7) working days.

- a.** Provide written notification of the subcontracting opportunity you listed in SECTION B-1, to three (3) or more Texas certified HUBs. Unless the contracting agency specified a different time period, you must allow the HUBs at least seven (7) working days to respond to the notice prior to you submitting your bid response to the contracting agency. When searching for Texas certified HUBs and verifying their HUB status, ensure that you use the State of Texas’ Centralized Master Bidders List (CMBL) - Historically Underutilized Business (HUB) Directory Search located at <http://mycpa.cpa.state.tx.us/tpasscmbsearch/index.jsp>. HUB status code “A” signifies that the company is a Texas certified HUB.
- b.** List the **three (3) Texas certified HUBs** you notified regarding the subcontracting opportunity you listed in SECTION B-1. Include the company’s Texas Vendor Identification (VID) Number, the date you sent notice to that company, and indicate whether it was responsive or non-responsive to your subcontracting opportunity notice.

Company Name	Texas VID <small>(Do not enter Social Security Numbers.)</small>	Date Notice Sent <small>(mm/dd/yyyy)</small>	Did the HUB Respond?
			- Yes    - No
			- Yes    - No
			- Yes    - No

- c.** Provide written notification of the subcontracting opportunity you listed in SECTION B-1 to **two (2)** or more trade organizations or development centers in Texas to assist in identifying potential HUBs by disseminating the subcontracting opportunity to their members/participants. Unless the contracting agency specified a different time period, you must provide your subcontracting opportunity notice to trade organizations or development centers at least seven (7) working days prior to submitting your bid response to the contracting agency. A list of trade organizations and development centers that have expressed an interest in receiving notices of subcontracting opportunities is available on the Statewide HUB Program’s webpage at <https://www.comptroller.texas.gov/purchasing/vendor/hub/resources.php>.

- d.** List **two (2) trade organizations or development centers** you notified regarding the subcontracting opportunity you listed in SECTION B-1. Include the date when you sent notice to it and indicate if it accepted or rejected your notice.

Trade Organizations or Development Centers	Date Notice Sent <small>(mm/dd/yyyy)</small>	Was the Notice Accepted?
		- Yes    - No
		- Yes    - No

# HSP Good Faith Effort - Method B (Attachment B) Cont.

Rev. 2/17

Enter your company's name here: \_\_\_\_\_ Requisition #: \_\_\_\_\_

**SECTION B-4: SUBCONTRACTOR SELECTION**

Enter the item number and description of the subcontracting opportunity you listed in **SECTION 2, Item b**, of the completed HSP form for which you are completing the attachment.

- a. Enter the item number and description of the subcontracting opportunity for which you are completing this Attachment B continuation page.

Item Number: \_\_\_\_\_ Description: \_\_\_\_\_

- b. List the subcontractor(s) you selected to perform the subcontracting opportunity you listed in **SECTION B-1**. Also identify whether they are a Texas certified HUB and their Texas Vendor Identification (VID) Number or federal Employer Identification Number (EIN), the approximate dollar value of the work to be subcontracted, and the expected percentage of work to be subcontracted. When searching for Texas certified HUBs and verifying their HUB status, ensure that you use the State of Texas' Centralized Master Bidders List (CMBL) - Historically Underutilized Business (HUB) Directory Search located at <http://mycpa.cpa.state.tx.us/tpasscmbsearch/index.jsp>. HUB status code "A" signifies that the company is a Texas certified HUB.

Company Name	Texas certified HUB	Texas VID or federal EIN <small>Do not enter Social Security Numbers. If you do not know their VID / EIN, leave their VID / EIN field blank.</small>	Approximate Dollar Amount	Expected Percentage of Contract
	- Yes    - No		\$	%
	- Yes    - No		\$	%
- c. If any of the subcontractors you have selected to perform the subcontracting opportunity you listed in **SECTION B-1** is **not** a Texas certified HUB, provide written justification for your selection process (attach additional page if necessary):

**REMINDER:** As specified in SECTION 4 of the completed HSP form, if you (respondent) are awarded any portion of the requisition, you are required to provide notice as soon as practical to **all** the subcontractors (HUBs and Non-HUBs) of their selection as a subcontractor. The notice must specify at a minimum the contracting agency's name and its point of contact for the contract, the contract award number, the subcontracting opportunity it (the subcontractor) will perform, the approximate dollar value of the subcontracting opportunity and the expected percentage of the total contract that the subcontracting opportunity represents. A copy of the notice required by this section must also be provided to the contracting agency's point of contact for the contract no later than ten (10) working days after the contract is awarded.



# HUB Subcontracting Opportunity Notification Form

In accordance with Texas Gov't Code, Chapter 2161, each state agency that considers entering into a contract with an expected value of \$100,000 or more shall, before the agency solicits bids, proposals, offers, or other applicable expressions of interest, determine whether subcontracting opportunities are probable under the contract. The state agency I have identified below in Section B has determined that subcontracting opportunities are probable under the requisition to which my company will be responding.

34 Texas Administrative Code, §20.285 requires all respondents (prime contractors) bidding on the contract to provide notice of each of their subcontracting opportunities to at least three (3) Texas certified HUBs (who work within the respective industry applicable to the subcontracting opportunity), and allow the HUBs at least seven (7) working days to respond to the notice prior to the respondent submitting its bid response to the contracting agency. In addition, at least seven (7) working days prior to submitting its bid response to the contracting agency, the respondent must provide notice of each of its subcontracting opportunities to two (2) or more trade organizations or development centers (in Texas) that serves members of groups (i.e., Asian Pacific American, Black American, Hispanic American, Native American, Woman, Service Disabled Veteran) identified in Texas Administrative Code §20.282(19)(C).

We respectfully request that vendors interested in bidding on the subcontracting opportunity scope of work identified in Section C, Item 2, reply no later than the date and time identified in Section C, Item 1. Submit your response to the point-of-contact referenced in Section A.

## SECTION A: PRIME CONTRACTOR'S INFORMATION

Company Name: \_\_\_\_\_  
Point-of-Contact: \_\_\_\_\_  
E-mail Address: \_\_\_\_\_

State of Texas VID #: \_\_\_\_\_  
Phone #: \_\_\_\_\_  
Fax #: \_\_\_\_\_

## SECTION B: CONTRACTING STATE AGENCY AND REQUISITION INFORMATION

Agency Name: \_\_\_\_\_  
Point-of-Contact: \_\_\_\_\_  
Requisition #: \_\_\_\_\_

Phone #: \_\_\_\_\_  
Bid Open Date: \_\_\_\_\_  
(mm/dd/yyyy)

## SECTION C: SUBCONTRACTING OPPORTUNITY RESPONSE DUE DATE, DESCRIPTION, REQUIREMENTS AND RELATED INFORMATION

### 1. Potential Subcontractor's Bid Response Due Date:

If you would like for our company to consider your company's bid for the subcontracting opportunity identified below in Item 2, we must receive your bid response no later than \_\_\_\_\_ on \_\_\_\_\_ .  
Central Time Date (mm/dd/yyyy)

*In accordance with 34 TAC §20.285, each notice of subcontracting opportunity shall be provided to at least three (3) Texas certified HUBs, and allow the HUBs at least seven (7) working days to respond to the notice prior to submitting our bid response to the contracting agency. In addition, at least seven (7) working days prior to us submitting our bid response to the contracting agency, we must provide notice of each of our subcontracting opportunities to two (2) or more trade organizations or development centers (in Texas) that serves members of groups (i.e., Asian Pacific American, Black American, Hispanic American, Native American, Woman, Service Disabled Veteran) identified in Texas Administrative Code, §20.282(19)(C).*

*(A working day is considered a normal business day of a state agency, not including weekends, federal or state holidays, or days the agency is declared closed by its executive officer. The initial day the subcontracting opportunity notice is sent/provided to the HUBs and to the trade organizations or development centers is considered to be "day zero" and does not count as one of the seven (7) working days.)*

### 2. Subcontracting Opportunity Scope of Work:

### 3. Required Qualifications:

- Not Applicable

### 4. Bonding/Insurance Requirements:

- Not Applicable

### 5. Location to review plans/specifications:

- Not Applicable

## **CONDITIONS OF THE CONTRACT**

Uniform General Conditions  
for  
State of Texas Construction  
Contracts

Including

Supplementary General  
Conditions for  
Projects Administered by the  
Texas Parks and Wildlife  
Department



## Table of Contents

Article 1. Definitions .....	3
Article 2. Wage Rates and Other Laws Governing Construction .....	8
Article 3. General Responsibilities of Owner and Contractor .....	11
Article 4. Historically Underutilized Business (HUB) Subcontracting Plan.....	20
Article 5. Bonds and Insurance.....	22
Article 6. Construction Documents, Coordination Documents, and Record Documents.....	29
Article 7. Construction Safety .....	32
Article 8. Quality Control .....	34
Article 9. Construction Schedules.....	40
Article 10. Payments.....	46
Article 11. Changes .....	51
Article 12. Project Completion and Acceptance.....	56
Article 13. Warranty and Guarantee .....	61
Article 14. Suspension and Termination.....	63
Article 15. Dispute Resolution.....	67
Article 16. Miscellaneous .....	68

## Article 1. Definitions

Unless the context clearly requires another meaning, the following terms have the meaning assigned herein.

- 1.1 *Addendum/Addenda* means formally issued written or graphic modifications and/or interpretations of the Construction Documents that may add to, delete from, clarify or correct the description and/or scope of the Work. Addenda are issued during the bidding phase of the project.
- 1.2 *Application for Payment* means Contractor's monthly partial invoice for payment that includes any portion of the Work that has been completed for which an invoice has not been submitted and performed in accordance with the requirements of the Contract Documents. The Application for Payment accurately reflects the progress of the Work, is itemized based on the Schedule of Values, bears the notarized signature of Contractor, and shall not include subcontracted items for which Contractor does not intend to pay.
- 1.3 *Application for Final Payment* means Contractor's final invoice for payment that includes any portion of the Work that has been completed for which an invoice has not been submitted, amounts owing to adjustments to the final Contract Sum resulting from approved change orders, and release of remaining Contractor's retainage.
- 1.4 *Architect/Engineer (A/E)* means a person registered as an architect pursuant to Tex. Occ. Code Ann., Ch. 1051, as a landscape architect pursuant to Tex. Occ. Code Ann., Ch. 1052, a person licensed as a professional engineer pursuant Tex. Occ. Code Ann., Ch. 1001, and/or a firm employed by Owner or Design-Build Contractor to provide professional architectural or engineering services and to exercise overall responsibility for the design of a Project or a significant portion thereof, and to perform the contract administration responsibilities set forth in the Contract.
- 1.5 ***As-Built Drawings and Specifications* means the drawing set, specifications and other materials prepared by the Contractor, in the field, that documents the changes made by the contractor. Collectively, these are also called "red-lines" or "as-builts."**
- 1.6 *Authority Having Jurisdiction* means a federal, state, local, or other regional department, or an individual such as a fire marshal, building official, electrical inspector, utility provider or other individual having statutory authority.
- 1.7 *Baseline Schedule* means the initial time schedule prepared by Contractor for Owner's information and acceptance that conveys Contractor's and Subcontractors' activities (including coordination and review activities required in the Contract Documents to be performed by A/E and ODR), durations, and sequence of work related to the entire Project to the extent required by the Contract Documents. The schedule clearly demonstrates the critical path of activities, durations and necessary predecessor conditions that drive the end date of the schedule. The Baseline Schedule shall not exceed the time limit current under the Contract Documents.



- 1.8 *Certificate of Final Completion* means the certificate issued by **TPWD that includes certification by the** A/E that documents, to the best of A/E's knowledge and understanding, Contractor's completion of all Contractor's Punchlist items and pre-final Punchlist items, final cleanup and Contractor's provision of ~~Record~~ **As-Built** Documents, operations and maintenance manuals, and all other closeout documents required by the Contract Documents. **Additional documentation may be required by TPWD for consideration of the Contractor's Application for Final Payment.**
- 1.9 *Certificate of Substantial Completion* means the certificate executed by the A/E, ODR and Contractor that documents to the best of A/E's and ODR's knowledge and understanding, Contractor's sufficient completion of the work in accordance with the Contract, so as to be operational and fit for the use intended.
- 1.10 *Change Order* means a written modification of the Contract between Owner and Contractor, signed by Owner, Contractor, and A/E.
- 1.11 *Close-out Documents* mean the product brochures, submittals, product/equipment maintenance and operations instructions, manuals, and other documents/warranties, ~~record~~ **As-Built** documents, affidavit of payment, release of lien and claim, and as may be further defined, identified, and required by the Contract Documents.
- 1.12 *Contract* means the entire agreement between Owner and Contractor, including all of the Contract Documents.
- 1.13 *Contract Date* is the date when the agreement between Owner and Contractor becomes effective.
- 1.14 *Contract Documents* mean those documents identified as a component of the agreement (Contract) between Owner and Contractor. These may include, but are not limited to, Drawings; Specifications; General, Supplementary General, and Special Conditions; and all pre-bid and/or pre-proposal addenda.
- 1.15 *Contract Sum* means the total compensation payable to Contractor for completion of the Work in accordance with the terms of the Contract.
- 1.16 *Contract Time* means the period between the start date identified in the Notice to Proceed with construction and the Substantial Completion date identified in the Notice to Proceed or as subsequently amended by a Change Order.
- 1.17 *Contractor* means the individual, corporation, limited liability company, partnership, firm, or other entity contracted to perform the Work, regardless of the type of construction contract used, so that the term as used herein includes a Construction Manager-at-Risk or a Design-Build firm as well as a general or prime Contractor. The Contract Documents refer to Contractor as if singular in number.
- 1.18 *Construction Documents* mean the Drawings, Specifications, and other documents issued to build the Project. Construction Documents become part of the Contract Documents when listed in the Contract or any Change Order.

- 1.19 *Construction Manager-at-Risk*, in accordance with Tex. Gov't Code, Ch. 2166, means a sole proprietorship, partnership, corporation, or other legal entity that assumes the risk for construction, rehabilitation, alteration, or repair of a facility at the contracted price as a general contractor and provides consultation to Owner regarding construction during and after the design of the facility.
- 1.20 *Date of Commencement* means the date designated in the Notice to Proceed for Contractor to commence the Work.
- 1.21 *Day* means a calendar day unless otherwise specifically stipulated.
- 1.22 *Design-Build* means a project delivery method in which the detailed design and subsequent construction is provided through a single contract with a Design-Build firm; a team, partnership, or legal entity that includes design professionals and a builder. The Design-Build Project delivery shall be implemented in accordance with Tex. Gov't Code § 2166.2531.
- 1.23 *Drawings* mean that product of A/E which graphically depicts the Work.
- 1.24 *Final Completion* means the date determined and certified by A/E and Owner on which the Work is fully and satisfactorily complete in accordance with the Contract.
- 1.25 *Final Payment* means the last and final monetary compensation made to Contractor for any portion of the Work that has been completed and accepted for which payment has not been made, amounts owing to adjustments to the final Contract Sum resulting from approved change orders, and release of Contractor's retainage.
- 1.26 *Historically Underutilized Business (HUB)* pursuant to Tex. Gov't Code, Ch. 2161, means a business that is at least 51% owned by an Asian Pacific American, a Black American, a Hispanic American, a Native American and/or an American Woman; is an entity with its principal place of business in Texas; and has an owner residing in Texas with proportionate interest that actively participates in the control, operations, and management of the entity's affairs.
- 1.27 *Notice to Proceed (NTP)* means written document informing Contractor of the dates beginning Work and the dates anticipated for Substantial Completion.
- 1.28 *Open Item List* means a list of work activities, Punchlist items, changes or other issues that are not expected by Owner and Contractor to be complete prior to Substantial Completion.
- 1.29 *Owner* means the State of Texas, and any agency of the State of Texas, acting through the responsible entity of the State of Texas identified in the Contract as Owner. **Owner herein shall mean the Texas Parks and Wildlife Department.**
- 1.30 *Owner's Designated Representative (ODR)* means the individual assigned by Owner to act on its behalf and to undertake certain activities as specifically outlined in the Contract. ODR is the only party authorized to direct changes to the scope, cost, or

- time of the Contract.
- 1.31 *Project* means all activities necessary for realization of the Work. This includes design, contract award(s), execution of the Work itself, and fulfillment of all Contract and warranty obligations.
- 1.32 *Progress Assessment Report (PAR)* means the monthly compliance report to Owner verifying compliance with the HUB subcontracting plan (HSP).
- 1.33 *Proposed Change Order (PCO)* means a document that informs Contractor of a proposed change in the Work and appropriately describes or otherwise documents such change including Contractor's response of pricing for the proposed change.
- 1.34 *Punchlist* means a list of **minor** items of Work to be completed or corrected by Contractor after Substantial Completion. Punchlists indicate **minor** items to be finished, remaining Work to be performed, or Work that does not meet quality or quantity requirements as required in the Contract Documents.
- 1.35 *Record Documents* mean the drawing set, Specifications, and other materials ~~maintained~~ **produced by the A/E of Record** Contractor that documents all addenda, Architect's Supplemental Instructions, Change Orders, and postings and markings that record the as-constructed conditions of the Work and all changes made during construction. **The Record Documents are produced using the As-Built Drawings and Specifications as provided by the Contractor, and any As-Built documents produced by the A/E of Record during the course of the construction.**
- 1.36 *Request for Information (RFI)* means a written request by Contractor directed to A/E or ODR for a clarification of the information provided in the Contract Documents or for direction concerning information necessary to perform the Work that may be omitted from the Contract Documents.
- 1.37 *Samples* mean representative physical examples of materials, equipment, or workmanship used to confirm compliance with requirements and/or to establish standards for use in execution of the Work.
- 1.38 *Schedule of Values* means the detailed breakdown of the cost of the materials, labor, and equipment necessary to accomplish the Work as described in the Contract Documents, submitted by Contractor for approval by Owner and A/E.
- 1.39 *Shop Drawings* mean the drawings, diagrams, illustrations, schedules, performance charts, brochures, and other data prepared by Contractor or its agents which detail a portion of the Work.
- 1.40 *Site* means the geographical area of the location of the Work.
- 1.41 *Special Conditions* mean the documents containing terms and conditions which may be unique to the Project. Special Conditions are a part of the Contract Documents and have precedence over the Uniform General Conditions and Supplementary General Conditions.

- 1.42 *Specifications* mean the written product of A/E that establishes the quality and/or performance of products utilized in the Work and processes to be used, including testing and verification for producing the Work.
- 1.43 *Subcontractor* means a business entity that enters into an agreement with Contractor to perform part of the Work or to provide services, materials, or equipment for use in the Work.
- 1.44 *Submittal Register* means a list provided by Contractor of all items to be furnished for review and approval by A/E and Owner and as identified in the Contract Documents including anticipated sequence and submittal dates.
- 1.45 *Substantial Completion* means the date determined and certified by Contractor, A/E, and Owner when the Work, or a designated portion thereof, is sufficiently complete, in accordance with the Contract, so as to be operational and fit for the use intended.
- 1.46 *Supplementary General Conditions* mean procedures and requirements that modify the Uniform General Conditions. Supplementary General Conditions, when used, have precedence over the Uniform General Conditions. ***Texas Parks and Wildlife Department has adopted Uniform Supplementary General Conditions that apply to all TPWD construction projects. TPWD Uniform Supplementary General Conditions are indicated by the bold and italicized typeface shown here.***
- 1.47 *Unit Price Work* means the Work, or a portion of the Work, paid for based on incremental units of measurement.
- 1.48 *Unilateral Change Order (ULCO)* means a Change Order issued by Owner without the complete agreement of Contractor, as to cost and/or time.
- 1.49 *Work* means the administration, procurement, materials, equipment, construction and all services necessary for Contractor, and/or its agents, to fulfill Contractor's obligations under the Contract.
- 1.50 *Work Progress Schedule* means the continually updated time schedule prepared and monitored by Contractor that accurately indicates all necessary appropriate revisions as required by the conditions of the Work and the Project while maintaining a concise comparison to the Baseline Schedule.

## **Article 2. Wage Rates and Other Laws Governing Construction**

- 2.1 Environmental Regulations. Contractor shall conduct activities in compliance with applicable laws and regulations and other requirements of the Contract relating to the environment and its protection at all times. Unless otherwise specifically determined, Owner is responsible for obtaining and maintaining permits related to stormwater run-off. Contractor shall conduct operations consistent with stormwater run-off permit conditions. Contractor is responsible for all items it brings to the Site, including hazardous materials, and all such items brought to the Site by its Subcontractors and suppliers, or by other entities subject to direction of Contractor. Contractor shall not incorporate hazardous materials into the Work without prior approval of Owner, and shall provide an affidavit attesting to such in association with request for Substantial Completion inspection.
- 2.2 Wage Rates. Contractor shall not pay less than the wage scale of the various classes of labor as shown on the prevailing wage schedule provided by Owner in the bid or proposal specifications. The specified wage rates are minimum rates only. Owner is not bound to pay any claims for additional compensation made by any Contractor because the Contractor pays wages in excess of the applicable minimum rate contained in the Contract. The prevailing wage schedule is not a representation that qualified labor adequate to perform the Work is available locally at the prevailing wage rates.
- 2.2.1 Notification to Workers. Contractor shall post the prevailing wage schedule in a place conspicuous to all workers on the Project Site When requested by Owner, Contractor shall furnish evidence of compliance with the Texas Prevailing Wage Law and the addresses of all workers.
- 2.2.1.1 Pursuant to Tex. Gov't Code § 2258.024, Contractor shall keep, on site, true and accurate records showing the name and occupation of each worker employed by the Contractor or subcontractors and the actual per diem wages paid to each worker. The record shall be open to inspection by the ODR and their agents at all reasonable hours for the duration of the contract.
- 2.2.1.2 With each application for progress payment, Contractor shall make available upon request certified payroll records, including from subcontractors of any tier level, on Form WH-347 as promulgated by the U.S. Department of Labor, as may be revised from time to time and in unlocked and unprotected Excel format, along with copies of any and all Contract Documents between Contractor and any Subcontractors. Pursuant to Tex. Penal Code §§ 37.02 and 37.10, Employees of Contractor and subcontractors, including all tier levels, shall be subject to prosecution for submitting certified payroll records that contain materially false information.
- 2.2.1.3 The prevailing wage schedule is determined by Owner in compliance

with Tex. Gov't Code, Ch. 2258. Should Contractor at any time become aware that a particular skill or trade not reflected on Owner's prevailing wage schedule will be or is being employed in the Work, whether by Contractor or by Subcontractor, Contractor shall promptly inform ODR of the proposed wage to be paid for the skill along with a justification for same and ODR shall promptly concur with or reject the proposed wage and classification.

2.2.1.4 Contractor is responsible for determining the most appropriate wage for a particular skill in relation to similar skills or trades identified on the prevailing wage schedule. In no case, shall any worker be paid less than the wage indicated for laborers.

2.2.1.5 Pursuant to Tex. Labor Code § 214.008, Misclassification of Workers; Penalty. The Owner requires Contractor and all subcontractors properly classify individuals as Employees or Independent Contractors.

2.2.2 Penalty for Violation. Contractor, and any Subcontractor, will pay to the State a penalty of sixty dollars (\$60) for each worker employed for each day, or portion thereof, that the worker is paid less than the wage rates stipulated in the prevailing wage schedule

2.2.3 Complaints of Violations.

2.2.3.1 Owner's Determination of Good Cause. Upon receipt of information concerning a violation, Owner will conduct an investigation in accordance with Tex. Gov't Code, Ch. 2258 and make an initial determination as to whether good cause exists that a violation occurred. Upon making a good cause finding, Owner will retain the full amounts claimed by the claimant or claimants as the difference between wages paid and wages due under the prevailing wage schedule and any supplements thereto, together with the applicable penalties in accordance with Tex. Gov't Code § 2258.023, such amounts being subtracted from successive progress payments pending a final decision on the violation.

2.2.3.2 No Extension of Time. If Owner's determination proves valid that good cause existed to believe a violation had occurred, Contractor is not entitled to an extension of time for any delay arising directly or indirectly from the arbitration procedures.

2.2.3.3 Cooperation with Owner's Investigation. Contractor shall cooperate with Owner during any investigations hereunder. Such cooperation shall include, but not necessarily be limited to, timely providing the information and/or documentation requested by Owner, which may include certified payroll records on Form WH-347 as promulgated by the U.S. Department of Labor, as may be revised from time to time and in unlocked and unprotected Excel format; and copies of any and

all Contract Documents between Contractor and any Subcontractors.

2.2.3.4 Notification to Owner. In the event Contractor or Subcontractor elect to appeal an initial determination made pursuant to Paragraph 2.2.3.1, the Contractor and/or Subcontractor, as applicable, shall deliver notice thereof to Owner.

2.3 Venue for Suits. The venue for any suit arising from the Contract will be in a court of competent jurisdiction in Travis County, Texas, or as may otherwise be designated in the Supplementary General Conditions.

2.4 Licensing of Trades. Contractor shall comply with all applicable provisions of State law related to license requirements for skilled tradesmen, contractors, suppliers and or laborers, as necessary to accomplish the Work. In the event Contractor, or one of its Subcontractors, loses its license during the term of performance of the Contract, Contractor shall promptly hire or contract with a licensed provider of the service at no additional cost to Owner.

2.5 Royalties, Patents, and Copyrights. Contractor shall pay all royalties and license fees, defend suits or claims for infringement of copyrights and patent rights, and shall hold Owner harmless from loss on account thereof, but shall not be responsible for such defense or loss when a particular design, process or product of a particular manufacturer or manufacturers is required by the Contract Documents, or where the copyright violations are contained in Drawings, Specifications or other documents prepared by Owner or A/E. However, if Contractor has reason to believe that the required design, process, or product is an infringement of a copyright or a patent, Contractor shall be responsible for such loss unless such information is promptly furnished to A/E.

2.6 State Sales and Use Taxes. Owner qualifies for exemption from certain State and local sales and use taxes pursuant to the provisions of Tex. Tax Code, Ch. 151. Upon request from Contractor, Owner shall furnish evidence of tax exempt status. Contractor may claim exemption from payment of certain applicable State taxes by complying with such procedures as prescribed by the State Comptroller of Public Accounts. Owner acknowledges not all items qualify for exemption. Owner is not obligated to reimburse Contractor for taxes paid on items that qualify for tax exemption.

### **Article 3. General Responsibilities of Owner and Contractor**

- 3.1 Owner's General Responsibilities. Owner is the entity identified as such in the Contract and referred to throughout the Contract Documents as if singular in number.
- 3.1.1 Preconstruction Conference. Prior to, or concurrent with, the issuance of Notice to Proceed with construction, a conference will be convened for attendance by Owner, Contractor, A/E and appropriate Subcontractors. The purpose of the conference is to establish a working understanding among the parties as to the Work, the operational conditions at the Project Site, and general administration of the Project. Topics include communications, schedules, procedures for handling Shop Drawings and other submittals, processing Applications for Payment, maintaining required records and all other matters of importance to the administration of the Project and effective communications between the Project team members.
- 3.1.2 Owner's Designated Representative. Prior to the start of construction, Owner will identify Owner's Designated Representative (ODR), who has the express authority to act and bind Owner to the extent and for the purposes described in the various Articles of the Contract, including responsibilities for general administration of the Contract.
- 3.1.2.1 Unless otherwise specifically defined elsewhere in the Contract Documents, ODR is the single point of contact between Owner and Contractor. Notice to ODR, unless otherwise noted, constitutes notice to Owner under the Contract.
- 3.1.2.2 All directives on behalf of Owner will be conveyed to Contractor and A/E by ODR in writing.
- 3.1.2.3 Owner will furnish or cause to be furnished, free of charge, the number of complete sets of the Drawings, Specifications, and addenda as provided in the Supplementary General Conditions or Special Conditions.
- 3.1.2.4 The ODR will establish the protocol for planning, scheduling and documenting progress meetings with provisions for absence of various project team members that have a key role in these duties.
- 3.1.3 Owner Supplied Materials and Information.
- 3.1.3.1 Owner will furnish to Contractor those surveys describing the physical characteristics, legal description, limitations of the Site, Site utility locations, and other information used in the preparation of the Contract Documents.
- 3.1.3.2 Owner will provide information, equipment, or services under



Owner's control to Contractor with reasonable promptness.

3.1.4 Availability of Lands. Owner will furnish, as indicated in the Contract, all required rights to use the lands upon which the Work occurs. This includes rights-of-way and easements for access and such other lands that are designated for use by Contractor. Contractor shall comply with all Owner identified encumbrances or restrictions specifically related to use of lands so furnished. Owner will obtain and pay for easements for permanent structures or permanent changes in existing facilities.

3.1.5 Limitation on Owner's Duties.

3.1.5.1 Owner will not supervise, direct, control or have authority over or be responsible for Contractor's means, methods, technologies, sequences or procedures of construction or the safety precautions and programs incident thereto. Owner is not responsible for any failure of Contractor to comply with laws and regulations applicable to the Work. Owner is not responsible for the failure of Contractor to perform or furnish the Work in accordance with the Contract Documents. Except as provided in Section 2.5, Owner is not responsible for the acts or omissions of Contractor, or any of its Subcontractors, suppliers or of any other person or organization performing or furnishing any of the Work on behalf of Contractor.

3.1.5.2 Owner will not take any action in contravention of a design decision made by A/E in preparation of the Contract Documents, when such actions are in conflict with statutes under which A/E is licensed for the protection of the public health and safety.

3.2 Role of Architect/Engineer. Unless specified otherwise in the Contract between Owner and Contractor, A/E shall provide general administration services for Owner during the construction phase of the project. Written correspondence, requests for information, and Shop Drawings/submittals shall be directed to A/E for action. A/E has the authority to act on behalf of Owner to the extent provided in the Contract Documents, unless otherwise modified by written instrument, which will be furnished to Contractor by ODR, upon request.

3.2.1 Site Visits.

3.2.1.1 A/E will make visits to the Site at intervals as provided in the A/E's Contract with Owner, to observe the progress and the quality of the various aspects of Contractor's executed Work and report findings to Owner.

3.2.1.2 A/E has the authority to interpret Contract Documents and inspect the Work for compliance and conformance with the Contract. Except as referenced in Paragraph 3.1.5.2, Owner retains the sole authority to accept or reject Work and issue direction for correction,

removal, or replacement of Work.

- 3.2.2 Clarifications and Interpretations. It may be determined that clarifications or interpretations of the Contract Documents are necessary. Upon direction by ODR, such clarifications or interpretations will be provided by A/E consistent with the intent of the Contract Documents. A/E will issue these clarifications with reasonable promptness to Contractor as A/E's supplemental instruction ("ASI") or similar instrument. If Contractor believes that such clarification or interpretation justifies an adjustment in the Contract Sum or the Contract Time, Contractor shall so notify Owner in accordance with the provisions of Article 11.
- 3.2.3 Limitations on Architect/Engineer Authority. A/E is not responsible for:
- 3.2.3.1 Contractor's means, methods, techniques, sequences, procedures, safety, or programs incident to the Project, nor will A/E supervise, direct, control or have authority over the same;
  - 3.2.3.2 The failure of Contractor to comply with laws and regulations applicable to the furnishing or performing the Work;
  - 3.2.3.3 Contractor's failure to perform or furnish the Work in accordance with the Contract Documents; or
  - 3.2.3.4 Acts or omissions of Contractor, or of any other person or organization performing or furnishing any of the Work.
- 3.3 Contractor's General Responsibilities. Contractor is solely responsible for implementing the Work in full compliance with all applicable laws and the Contract Documents and shall supervise and direct the Work using the best skill and attention to assure that each element of the Work conforms to the Contract requirements. Contractor is solely responsible for all construction means, methods, techniques, safety, sequences, coordination, procedures and protection of the installed work as part of the contract until substantial completion of the project. Contractor remains responsible for the care and protection of materials and Work in the areas where punch list items are completed until Final Completion.
- 3.3.1 Project Administration. Contractor shall provide Project administration for all Subcontractors, vendors, suppliers, and others involved in implementing the Work and shall coordinate administration efforts with those of A/E and ODR in accordance with these general conditions and other provisions of the Contract, and as outlined in the preconstruction conference. Contractor's Project Administration includes periodic daily reporting on weather, work progress, labor, materials, equipment, obstructions to prosecution of the work, accidents and injuries in accordance with the Contract and transmitted no less frequently than on a weekly basis.
- 3.3.2 Contractor's Management Personnel. Contractor shall employ a competent person or persons who will be present at the Project Site during the progress

of the Work to supervise or oversee the work. The competent persons are subject to the approval of ODR ***through the submittal process stated in Owner's Special Conditions***. Contractor shall not change approved staff during the course of the project without the written approval of ODR unless the staff member leaves the employment of Contractor. Contractor shall provide additional quality control, safety and other staff as stated in the Supplementary General Conditions.

- 3.3.3 Labor. Contractor shall provide competent, suitably qualified personnel to survey, lay-out, and construct the Work as required by the Contract Documents and maintain good discipline and order at the Site at all times.
- 3.3.4 Services, Materials, and Equipment. Unless otherwise specified, Contractor shall provide and assume full responsibility for all services, materials, equipment, labor, transportation, construction equipment and machinery, tools, appliances, fuel, power, light, heat, telephone, water, sanitary facilities, temporary facilities, and all other facilities, incidentals, and services necessary for the construction, performance, testing, start-up, inspection and completion of the Work.
- 3.3.5 Contractor General Responsibility. For Owner furnished equipment or material that will be in the care, custody, and control of Contractor, Contractor is responsible for damage or loss. Owner shall deliver to Contractor a complete list and respective values of such materials or equipment and make an equitable adjustment to the contract amount for any increase in cost of Builder's Risk insurance.
- 3.3.6 Non-Compliant Work. Should A/E and/or ODR identify Work as non-compliant with the Contract Documents, A/E and/or ODR shall communicate the finding to Contractor, and Contractor shall correct such Work at no additional cost to the Owner. The approval of Work by either A/E or ODR does not relieve Contractor from the obligation to comply with all requirements of the Contract Documents.
- 3.3.7 Subcontractors. Contractor shall not employ any Subcontractor, supplier or other person or organization, whether initially or as a substitute, against whom Owner shall have reasonable objection. Owner will communicate such objections in writing within ten (10) days of receipt of Contractor's intent to use such Subcontractor, supplier, or other person or organization. Contractor is not required to employ any Subcontractor, supplier or other person or organization to furnish any of the work to whom Contractor has reasonable objection. Contractor shall not substitute Subcontractors without the acceptance of Owner. Pursuant to Tex. Gov't Code § 2269.256(b), if the Contractor reviews, evaluates and recommends that the Owner accept a bid or proposal from a Subcontractor but the Owner requires another bid or proposal to be accepted, Owner shall compensate the Contractor by a change in price, time or guaranteed maximum cost for any additional cost or risk the Contractor will incur because of Owner's requirement to select another bid or proposal rather than the one recommended.

- 3.3.7.1 All Subcontracts and supply contracts shall be consistent with and bind the Subcontractors and suppliers to the terms and conditions of the Contract Documents including provisions of the Contract between Contractor and Owner.
- 3.3.7.2 Contractor shall be solely responsible for scheduling and coordinating the Work of Subcontractors, suppliers and other persons and organizations performing or furnishing any of the Work under a direct or indirect contract with Contractor. Require all Subcontractors, suppliers and such other persons and organizations performing or furnishing any of the Work to communicate with Owner only through Contractor. Contractor shall furnish to Owner a copy, at Owner's request, of each first-tier subcontract promptly after its execution. Contractor agrees that Owner has no obligation to review or approve the content of such contracts and that providing Owner such copies in no way relieves Contractor of any of the terms and conditions of the Contract, including, without limitation, any provisions of the Contract which require the Subcontractor to be bound to Contractor in the same manner in which Contractor is bound to Owner.
- 3.3.8 Continuing the Work. Contractor shall carry on the Work and adhere to the progress schedule during all disputes, disagreements, or alternative resolution processes with Owner. Contractor shall not delay or postpone any Work because of pending unresolved disputes, disagreements or alternative resolution processes, except as Owner and Contractor may agree in writing.
- 3.3.9 Cleaning. Contractor shall at all times, keep the Site and the Work clean and free from accumulation of waste materials or rubbish caused by the construction activities under the Contract. Contractor shall ensure that the entire Project is thoroughly cleaned prior to requesting Substantial Completion inspection and, again, upon completion of the Project prior to the final inspection.
- 3.3.10 Acts and Omissions of Contractor, its Subcontractors, and Employees. Contractor shall be responsible for acts and omissions of his employees and all its Subcontractors, their agents and employees. Owner may, in writing, require Contractor to remove from the Project any of Contractor's or its Subcontractor's employees whom ODR finds to be careless, incompetent, unsafe, uncooperative, disruptive, or otherwise objectionable.
- 3.3.11 Acts or Omissions. Contractor shall indemnify and hold harmless the State of Texas and Customers, AND/OR THEIR OFFICERS, AGENTS, EMPLOYEES, REPRESENTATIVES, CONTRACTORS, ASSIGNEES, AND/OR DESIGNEES FROM ANY AND ALL LIABILITY, ACTIONS, CLAIMS, DEMANDS, OR SUITS, AND ALL RELATED COSTS, ATTORNEY FEES, AND EXPENSES arising out of, or resulting from any acts or omissions of Contractor or its agents, employees, subcontractors, Order

Fulfillers, or suppliers of subcontractors in the execution or performance of the Contract and any Purchase Orders issued under the Contract. THE DEFENSE SHALL BE COORDINATED BY CONTRACTOR WITH THE OFFICE OF THE ATTORNEY GENERAL WHEN TEXAS STATE AGENCIES ARE NAMED DEFENDANTS IN ANY LAWSUIT AND CONTRACTOR MAY NOT AGREE TO ANY SETTLEMENT WITHOUT FIRST OBTAINING THE CONCURRENCE FROM THE OFFICE OF THE ATTORNEY GENERAL. CONTRACTOR AND OWNER AGREE TO FURNISH TIMELY WRITTEN NOTICE TO EACH OTHER OF ANY SUCH CLAIM.

3.3.12 Infringements.

3.3.12.1 Contractor shall indemnify and hold harmless the State of Texas and Customers, AND/OR THEIR EMPLOYEES, AGENTS, REPRESENTATIVES, CONTRACTORS, ASSIGNEES, AND/OR DESIGNEES from any and all third party claims involving infringement of United States patents, copyrights, trade and service marks, and any other intellectual or intangible property rights in connection with the PERFORMANCES OR ACTIONS OF CONTRACTOR PURSUANT TO THIS CONTRACT. CONTRACTOR AND THE CUSTOMER AGREE TO FURNISH TIMELY WRITTEN NOTICE TO EACH OTHER OF ANY SUCH CLAIM. CONTRACTOR SHALL BE LIABLE TO PAY ALL COSTS OF DEFENSE INCLUDING ATTORNEYS' FEES. THE DEFENSE SHALL BE COORDINATED BY CONTRACTOR WITH THE OFFICE OF THE ATTORNEY GENERAL WHEN TEXAS STATE AGENCIES ARE NAMED DEFENDANTS IN ANY LAWSUIT AND CONTRACTOR MAY NOT AGREE TO ANY SETTLEMENT WITHOUT FIRST OBTAINING THE CONCURRENCE FROM THE OFFICE OF THE ATTORNEY GENERAL.

3.3.12.2 Contractor shall have no liability under this section if the alleged infringement is caused in whole or in part by: (i) use of the product or service for a purpose or in a manner for which the product or service was not designed, (ii) any modification made to the product without Contractor's written approval, (iii) any modifications made to the product by Contractor pursuant to Customer's specific instructions, (iv) any intellectual property right owned by or licensed to Customer, or (v) any use of the product or service by Customer that is not in conformity with the terms of any applicable license agreement.

3.3.12.3 If Contractor becomes aware of an actual or potential claim, or Customer provides Contractor with notice of an actual or potential claim, Contractor may (or in the case of an injunction against Customer, shall), at Contractor's sole option and expense; (i) procure for the Customer the right to continue to use the affected portion of the product or service, or (ii) modify or replace the affected portion of the product or service with functionally equivalent or superior product

or service so that Customer's use is non-infringing.

3.3.12.4 Taxes/Workers' Compensation/Unemployment Insurance-Including Indemnity.

3.3.12.4.1 CONTRACTOR AGREES AND ACKNOWLEDGES THAT DURING THE EXISTENCE OF THIS CONTRACT, CONTRACTOR SHALL BE ENTIRELY RESPONSIBLE FOR THE LIABILITY AND PAYMENT OF CONTRACTOR'S AND CONTRACTOR'S EMPLOYEES' TAXES OF WHATEVER KIND, ARISING OUT OF THE PERFORMANCES IN THIS CONTRACT. CONTRACTOR AGREES TO COMPLY WITH ALL STATE AND FEDERAL LAWS APPLICABLE TO ANY SUCH PERSONS, INCLUDING LAWS REGARDING WAGES, TAXES, INSURANCE, AND WORKERS' COMPENSATION. THE CUSTOMER AND/OR THE STATE SHALL NOT BE LIABLE TO CONTRACTOR, ITS EMPLOYEES, AGENTS, OR OTHERS FOR THE PAYMENT OF TAXES OR THE PROVISION OF UNEMPLOYMENT INSURANCE AND/OR WORKERS' COMPENSATION OR ANY BENEFIT AVAILABLE TO A STATE EMPLOYEE OR EMPLOYEE OF ANOTHER GOVERNMENTAL ENTITY CUSTOMER.

3.3.12.4.1 CONTRACTOR AGREES TO INDEMNIFY AND HOLD HARMLESS OWNER, THE STATE OF TEXAS AND/OR THEIR EMPLOYEES, AGENTS, REPRESENTATIVES, CONTRACTORS, AND/OR ASSIGNEES FROM ANY AND ALL LIABILITY, ACTIONS, CLAIMS, DEMANDS, OR SUITS, AND ALL RELATED COSTS, ATTORNEYS' FEES, AND EXPENSES, RELATING TO TAX LIABILITY, UNEMPLOYMENT INSURANCE AND/OR WORKERS' COMPENSATION IN ITS PERFORMANCE UNDER THIS CONTRACT. CONTRACTOR SHALL BE LIABLE TO PAY ALL COSTS OF DEFENSE INCLUDING ATTORNEYS' FEES. THE DEFENSE SHALL BE COORDINATED BY CONTRACTOR WITH THE OFFICE OF THE ATTORNEY GENERAL WHEN TEXAS STATE AGENCIES ARE NAMED DEFENDANTS IN ANY LAWSUIT

AND VENDOR MAY NOT AGREE TO ANY SETTLEMENT WITHOUT FIRST OBTAINING THE CONCURRENCE FROM THE OFFICE OF THE ATTORNEY GENERAL. CONTRACTOR AND OWNER AGREE TO FURNISH TIMELY WRITTEN NOTICE TO EACH OTHER OF ANY SUCH CLAIM.

- 3.3.12.5 The provisions of this indemnification are solely for the benefit of the parties hereto and not intended to create or grant any rights, contractual or otherwise, to any other person or entity.
- 3.3.12.6 Contractor shall promptly advise Owner in writing of any claim or demand against Owner or against Contractor which involves Owner and known to Contractor and related to or arising out of Contractor's activities under this Contract.
- 3.3.13 Ancillary Areas. Operate and maintain operations and associated storage areas at the site of the Work in accordance with the following:
- 3.3.13.1 Confine all Contractor operations, including storage of materials and employee parking upon the Site of Work, to areas designated by Owner.
- 3.3.13.2 Contractor may erect, at its own expense, temporary buildings that will remain its property. Remove such buildings and associated utility service lines upon completion of the Work, unless Contractor requests and Owner provides written consent that it may abandon such buildings and utilities in place.
- 3.3.13.3 Use only established roadways or construct and use such temporary roadways as may be authorized by Owner. Do not allow load limits of vehicles to exceed the limits prescribed by appropriate regulations or law. Provide protection to road surfaces, curbs, sidewalks, trees, shrubbery, sprinkler systems, drainage structures and other like existing improvements to prevent damage and repair any damage thereto at the expense of Contractor.
- 3.3.13.4 Owner may restrict Contractor's entry to the Site to specifically assigned entrances and routes.
- 3.3.14 Separate Contracts. Owner reserves the right to award other contracts in connection with other portions of the Project under these same or substantially similar contract conditions, including those portions related to insurance and waiver of subrogation. Owner reserves the right to perform operations related to the Project with Owner's own forces.
- 3.3.15 Under a system of separate contracts, the conditions described herein continue to apply except as may be amended by change order.

- 3.3.16 Contractor shall cooperate with other contractors or forces employed on the Project by Owner, including providing access to Site and Project information as requested.
- 3.3.17 Owner shall be reimbursed by Contractor for costs incurred by Owner which are payable to a separate contractor because of delays, improperly timed activities, or defective construction by Contractor. Owner will equitably adjust the Contract by Change Order for costs incurred by Contractor because of delays, improperly timed activities, damage to the Work or defective construction by a separate contractor.



## Article 4. Historically Underutilized Business (HUB) Subcontracting Plan

- 4.1 General Description. The purpose of the Historically Underutilized Business (HUB) program is to promote equal business opportunities for economically disadvantaged persons (as defined by Tex. Gov't Code, Ch. 2161) to contract with the State of Texas in accordance with the goals specified in the State of Texas Disparity Study. The HUB program annual procurement utilization goals are defined in 34 T.A.C. § 20.13(b).
- 4.1.1 State agencies are required by statute to make a good faith effort to assist HUBs in participating in contract awards issued by the State. 34 T.A.C. § 20.13(b) outlines the State's policy to encourage the utilization of HUBs in State contracting opportunities through race, ethnic and gender neutral means.
- 4.1.2 A Contractor who contracts with the State in an amount of \$100,000 or greater is required to make a good faith effort to award subcontracts to HUBs in accordance with 34 T.A.C. § 20.14(a)(2)(A) by submitting a HUB subcontracting plan within twenty-four (24) hours after the bid or response is due and complying with the HUB subcontracting plan after it is accepted by Owner and during the term of the Contract. ***Unless stated otherwise in the contract documents, the HUB subcontracting plan shall be submitted with the bid or response on or before the specified due date and time for the bid or response.***
- 4.2 Compliance with Approved HUB Subcontracting Plan. Contractor, having been awarded this Contract in part by complying with the HUB program statute and rules, hereby covenants to continue to comply with the HUB program as follows:
- 4.2.1 Prior to adding or substituting a Subcontractor, promptly notify Owner in the event a change is required for any reason to the accepted HUB subcontracting plan.
- 4.2.2 Conduct the good-faith effort activities required and provide Owner with necessary documentation to justify approval of a change to the approved HUB subcontracting plan.
- 4.2.3 Cooperate in the execution of a Change Order or such other approval of the change in the HUB subcontracting plans as Contractor and Owner may agree to.
- 4.2.4 Maintain and make available to Owner upon request business records documenting compliance with the accepted HUB subcontracting plan.
- 4.2.5 Upon receipt of payment for performance of Work, submit to Owner a compliance report, in the format required by Owner that demonstrates Contractor's performance of the HUB subcontracting plan. ***TPWD requires submission of a copy of the compliance report with the Application for Payment for work performed.***

- 4.2.5.1 Progress Assessment Report (PAR): monthly compliance reports to Owner (contracting agency), verifying their compliance with the HUB subcontracting plan, including the use/expenditures they have made to Subcontractors. The PAR is available at in the Index Forms Library on the Facilities Design & Construction page of the Texas Facilities Commission website. (<http://www.window.state.tx.us/procurement/prog/hub/hub-forms/progressassessmentrpt.xls>). **Contractor shall submit a PAR to TPWD HUB Administration no later than the 5<sup>th</sup> day of the month. Contractor shall submit a copy of the current month's PAR with the Application for Payment.**
- 4.2.6 Promptly and accurately explain and provide supplemental information to Owner to assist in Owner's investigation of Contractor's good-faith effort to fulfill the HUB subcontracting plan and the requirements under 34 T.A.C. § 20.14(a)(1).
- 4.3 Failure to Demonstrate Good-Faith Effort. Upon a determination by Owner that Contractor has failed to demonstrate a good-faith effort to fulfill the HUB subcontracting plan or any Contract covenant detailed above, Owner may, in addition to all other remedies available to it, report the failure to perform to the Comptroller of Public Accounts, Texas Procurement and Support Services Division, Historically Underutilized Business Program and may bar Contractor from future contracting opportunities with Owner.

## Article 5. Bonds and Insurance

- 5.1 Construction Bonds. Contractor is required to tender to Owner, prior to commencing the Work, performance and payment bonds, as required by Tex. Gov't Code, Ch. 2253. On Construction Manager-at-Risk and Design-Build Projects the Owner shall require a security bond, as described in Subsection 5.1.2 below.
- 5.1.1 Bond Requirements. Each bond shall be executed by a corporate surety or sureties authorized to do business in the State of Texas and acceptable to Owner, on Owner's form, and in compliance with the relevant provisions of the Texas Insurance Code. If any bond is for more than ten (10) percent of the surety's capital and surplus, Owner may require certification that the company has reinsured the excess portion with one or more reinsurers authorized to do business in the State. A reinsurer may not reinsure for more than ten (10) percent of its capital and surplus. If a surety upon a bond loses its authority to do business in the State, Contractor shall, within thirty (30) days after such loss, furnish a replacement bond at no added cost to Owner.
- 5.1.1.1 A Performance bond is required if the Contract Sum is in excess of \$100,000. The performance bond is solely for the protection of Owner. The performance bond is to be for the Contract Sum to guarantee the faithful performance of the Work in accordance with the Contract Documents. The form of the bond shall be approved by the Office of the Attorney General of Texas. The performance bond shall be effective through Contractor's warranty period.
- 5.1.1.2 A Payment bond is required if the Contract price is in excess of \$25,000. The payment bond is to be for the Contract Sum and is payable to Owner solely for the protection and use of payment bond beneficiaries. The form of the bond shall be approved by the Office of the Attorney General of Texas.
- 5.1.2 Security Bond. The security bond provides protection to Owner if Contractor presents an acceptable guaranteed maximum price ("GMP") to Owner and 1) fails to execute the GMP; or 2) fails to deliver the required payment and performance bonds within the time period stated below.
- 5.1.3 When Bonds Are Due.
- 5.1.3.1 Security bonds are due within ten (10) days of signing a Construction Manager-at-Risk or Design-Build Contract, ***unless stated otherwise in the contract documents.***
- 5.1.3.2 Payment and performance bonds are due within ten (10) days of Contractor's receipt of a fully executed GMP on a Construction Manager-at-Risk project or the Contract Sum for a Design-Build project, or within ten (10) days of Contractor's receipt of a fully executed Contract on competitively bid or competitive sealed

proposal projects.

- 5.1.4 Power of Attorney. Each bond shall be accompanied by a valid power of attorney (issued by the surety company and attached, signed and sealed with the corporate embossed seal, to the bond) authorizing the attorney-in-fact who signs the bond to commit the company to the terms of the bond, and stating any limit in the amount for which the attorney can issue a single bond.
  - 5.1.5 Bond Indemnification. The process of requiring and accepting bonds and making claims there under shall be conducted in compliance with Tex. Gov't Code, Ch. 2253. IF FOR ANY REASON A STATUTORY PAYMENT OR PERFORMANCE BOND IS NOT HONORED BY THE SURETY, CONTRACTOR SHALL FULLY INDEMNIFY AND HOLD OWNER HARMLESS OF AND FROM ANY COSTS, LOSSES, OBLIGATIONS OR LIABILITIES IT INCURS AS A RESULT.
  - 5.1.6 Furnishing Bond Information. Owner shall furnish certified copies of the payment bond and the related Contract to any qualified person seeking copies who complies with Tex. Gov't Code § 2253.026.
  - 5.1.7 Claims on Payment Bonds. Claims on payment bonds must be sent directly to Contractor and his surety in accordance with Tex. Gov't Code § 2253.041. All payment bond claimants are cautioned that no lien exists on the funds unpaid to Contractor on such Contract, and that reliance on notices sent to Owner may result in loss of their rights against Contractor and/or his surety. Owner is not responsible in any manner to a claimant for collection of unpaid bills, and accepts no such responsibility because of any representation by any agent or employee.
  - 5.1.8 Payment Claims when Payment Bond not Required. The rights of Subcontractors regarding payment are governed by Tex. Prop. Code §§ 53.231 – 53.239 when the value of the Contract between Owner and Contractor is less than \$25,000.00. These provisions set out the requirements for filing a valid lien on funds unpaid to Contractor as of the time of filing the claim, actions necessary to release the lien and satisfaction of such claim.
  - 5.1.9 Sureties. A surety shall be listed on the US Department of the Treasury's Listing of Approved Sureties maintained by the Bureau of Financial Management Service (FMS), [www.fms.treas.gov/c570](http://www.fms.treas.gov/c570), stating companies holding Certificates of Authority as acceptable sureties on Federal bonds and acceptable reinsuring companies (FMS Circular 570).
- 5.2 Insurance Requirements. Contractor shall carry insurance in the types and amounts indicated in this Article for the duration of the Contract. The insurance shall be evidenced by delivery to Owner of certificates of insurance executed by the insurer or its authorized agent stating coverages, limits, expiration dates and compliance with all applicable required provisions. Upon request, Owner, and/or its agents, shall be entitled to receive without expense, copies of the policies and all endorsements. Contractor shall update all expired policies prior to submission for monthly payment.

Failure to update policies shall be reason for withholding of payment until renewal is provided to Owner.

- 5.2.1 Contractor shall provide and maintain all insurance coverage with the minimum amounts described below until the end of the warranty period unless otherwise stated in Supplementary General Conditions or Special Conditions. Failure to maintain insurance coverage, as required, is grounds for suspension of Work for cause pursuant to Article 14.
- 5.2.2 Contractor shall deliver to Owner true and complete copies of certificates and corresponding policy endorsements prior to the issuance of any Notice to Proceed.
- 5.2.3 Failure of Owner to demand such certificates or other evidence of Contractor's full compliance with these insurance requirements or failure of Owner to identify a deficiency in compliance from the evidence provided shall not be construed as a waiver of Contractor's obligation to maintain such insurance.
- 5.2.4 The insurance and insurance limits required herein shall not be deemed as a limitation on Contractor's liability under the indemnities granted to Owner in the Contract Documents.
- 5.2.5 The insurance coverage and limits established herein shall not be interpreted as any representation or warranty that the insurance coverage and limits necessarily will be adequate to protect Contractor.
- 5.2.6 Coverage shall be written on an occurrence basis by companies authorized and admitted to do business in the State of Texas and rated A or better by A.M. Best Company or similar rating company or otherwise acceptable to Owner.

5.2.2.1 Insurance Coverage Required.

5.2.2.1.1 Workers' Compensation. Insurance with limits as required by the Texas Workers' Compensation Act, with the policy endorsed to provide a waiver of subrogation in favor of Owner, employer's liability insurance of not less than:

\$1,000,000 each accident;

\$1,000,000 disease each employee; and

\$1,000,000 disease policy limit.

5.2.2.1.2 Commercial General Liability Insurance. Including premises, operations, independent contractor's liability, products and completed operations and contractual liability, covering, but not limited to, the liability assumed under the indemnification provisions of this Contract, fully insuring Contractor's liability for bodily injury

(including death) and property damage with a minimum limit of:

\$1,000,000 per occurrence;

\$2,000,000 general aggregate;

\$5,000 Medical Expense each person;

\$1,000,000 Personal Injury and Advertising Liability;

\$2,000,000 products and completed operations aggregate;

\$50,000 Damage to Premises Rented to You; and

Coverage shall be on an “occurrence” basis.

The policy shall include coverage extended to apply to completed operations and explosion, collapse, and underground hazards. The policy shall include endorsement CG2503 Amendment of Aggregate Limits of Insurance (per Project) or its equivalent.

If the Work involves any activities within fifty (50) feet of any railroad, railroad protective insurance as may be required by the affected railroad, written for not less than the limits required by such railroad.

- 5.2.2.1.3 Asbestos Abatement Liability Insurance, including coverage for liability arising from the encapsulation, removal, handling, storage, transportation, and disposal of asbestos containing materials. \*This requirement applies if the Work or the Project includes asbestos containing materials.

The combined single limit for bodily injury and property damage will be a minimum of \$1,000,000 per occurrence.

\*Specific requirement for claims-made form: Required period of coverage will be determined by the following formula: continuous coverage for life of the Contract, plus one (1) year (to provide coverage for the warranty period), and an extended discovery period for a minimum of five (5) years which shall begin at the end of the warranty period.

Employer’s liability limits for asbestos abatement will be:

\$500,000 each accident;

\$500,000 disease each employee; and

\$500,000 disease policy limit.

**If this Contract is for asbestos abatement only, the Special Form builder's risk or Special Form installation floater (e) is not required.**

- 5.2.2.1.4 Comprehensive Automobile Liability Insurance, covering owned, hired, and non-owned vehicles, with a minimum combined single limit for bodily injury (including death) and property damage of \$1,000,000 per accident. No aggregate shall be permitted for this type of coverage.

Such insurance is to include coverage for loading and unloading hazards.

- 5.2.2.1.5 Special Form Builder's Risk Insurance, if applicable (or Special Form installation floater for instances in which the project involves solely the installation of material and/or equipment). Coverage shall be Special Form, including, but not limited to, fire, extended coverage, vandalism and malicious mischief, theft and, if applicable, flood, earth movement and named storm. Builder's risk and installation floater limits shall be equal to 100 percent of the Contract Sum plus, if any, existing property and Owner-furnished equipment specified by Owner. The policy shall be written jointly in the names of Owner and Contractor. Subcontractors shall be named as additional insureds. The policy shall have endorsements as follows:

5.2.2.1.5.1 This insurance shall be specific as to coverage and not contributing insurance with any permanent insurance maintained on the property.

5.2.2.1.5.2 This insurance shall not contain an occupancy clause suspending or reducing coverage should Owner partially occupy the Site and before the parties have determined Substantial Completion.

5.2.2.1.5.3 Loss, if any, shall be adjusted with and made payable to Owner as trustee for the insureds as their interests may appear. Owner shall be named as loss payee.

5.2.2.1.5.4 For renovation projects or projects that involve portions of Work contained within an existing structure, refer to Supplementary General and Special Conditions for possible additional builder's risk insurance requirements.

5.2.2.1.5.5 For Owner furnished equipment or materials that will be in care, custody or control of Contractor, Contractor will be responsible for damage and loss.

5.2.2.1.5.6 For those properties located within a Tier 1 or 2 windstorm area, named storm coverage must be provided with limits specified by Owner.

5.2.2.1.5.7 For those properties located in flood prone areas, flood insurance coverage must be provided with limits specified by Owner.

5.2.2.1.5.8 Builder's risk insurance policy shall remain in effect until Substantial Completion.

5.2.2.1.6 "Umbrella" Liability Insurance. Contractor shall obtain, pay for and maintain umbrella liability insurance during the Contract term, insuring Contractor for an amount of not less than amount specified in the Supplementary General Conditions or Special Conditions that provides coverage at least as broad as and applies in excess and follows form of the primary liability coverages required hereinabove. The policy shall provide "drop down" coverage where underlying primary insurance coverage limits are insufficient or exhausted.

5.2.3 Policies must include the following clauses, as applicable:

5.2.3.1 This insurance shall not be canceled, materially changed, or non-renewed except after thirty (30) days written notice has been given to Owner.

5.2.3.2 It is agreed that Contractor's insurance shall be deemed primary with respect to any insurance or self insurance carried by Owner for liability arising out of operations under the Contract with Owner.

5.2.3.3 Owner, its officials, directors, employees, representatives, and volunteers are added as additional insureds as respects operations and activities of, or on behalf of the named insured performed under Contract with Owner. The additional insured status must cover



completed operations as well. This is not applicable to workers' compensation policies.

- 5.2.3.4 A waiver of subrogation in favor of Owner shall be provided in all policies.
- 5.2.4 Without limiting any of the other obligations or liabilities of Contractor, Contractor shall require each Subcontractor performing work under the Contract, at Subcontractor's own expense, to maintain during the term of the Contract, the same stipulated minimum insurance including the required provisions and additional policy conditions as shown above. As an alternative, Contractor may include its Subcontractors as additional insureds on its own coverage as prescribed under these requirements. Contractor's certificate of insurance shall note in such event that Subcontractors are included as additional insureds and that Contractor agrees to provide workers' compensation for Subcontractors and their employees. Contractor shall obtain and monitor the certificates of insurance from each Subcontractor in order to assure compliance with the insurance requirements. Contractor must retain the certificates of insurance for the duration of the Contract plus five (5) years and shall have the responsibility of enforcing these insurance requirements among its Subcontractors. Owner shall be entitled, upon request and without expense, to receive copies of these certificates.
- 5.2.5 Workers' compensation insurance coverage must be provided for all workers at all tier levels and meet the statutory requirements of Tex. Lab. Code § 401.011(44) and specific to construction projects for public entities as required by Tex. Lab. Code § 406.096.

## Article 6. Construction Documents, Coordination Documents, and Record Documents

### 6.1 Drawings and Specifications.

- 6.1.1 Copies Furnished. Contractor will be furnished, free of charge, the number of complete sets of the Drawings, Specifications, and Addenda as provided in the Supplementary General Conditions or Special Conditions. Additional complete sets of Drawings and Specifications, if requested, will be furnished at reproduction cost to the entity requesting such additional sets. Electronic copies of such documents will be provided to Contractor without charge. ***Unless otherwise called for in the Special Conditions, four (4) sets of drawings and specifications will be furnished to the Contractor free of charge upon justification of need.***
- 6.1.2 Ownership of Drawings and Specifications. All Drawings, Specifications and copies thereof furnished by A/E are to remain A/E's property ***unless the Owner and A/E agree otherwise.*** These documents are not to be used on any other project, and with the exception of the Contract record set and electronic versions needed for warranty operations, are to be returned to the A/E, upon request, following completion of the Work.
- 6.1.3 Interrelation of Documents. The Contract Documents as referenced in the Contract between Owner and Contractor are complimentary, and what is required by one shall be as binding as if required by all.
- 6.1.4 Resolution of Conflicts in Documents. Where conflicts may exist within the Contract Documents, the documents shall govern in the following order: (a) Change Orders, addenda, and written amendments to the Contract; (b) the Contract; (c) Drawings; (d) Specifications (but Specifications shall control over Drawings as to quality of materials and workmanship); and (e) other Contract Documents. Among categories of documents having the same order of precedence, the term or provision that includes the latest date shall control and more specific requirements shall govern over general requirements. Contractor shall notify A/E and ODR for resolution of the issue prior to executing the Work in question.
- 6.1.5 Contractor's Duty to Review Contract Documents. In order to facilitate its responsibilities for completion of the Work in accordance with and as reasonably inferable from the Contract Documents, prior to commencing the Work, Contractor shall examine and compare the Contract Documents, information furnished by Owner, relevant field measurements made by Contractor and any visible or reasonably anticipated conditions at the Site affecting the Work. This duty extends throughout the construction phase prior to commencing each particular work activity and/or system installation.

6.1.6 Discrepancies and Omissions in Drawings and Specifications.

- 6.1.6.1 Promptly report to ODR and to A/E the discovery of any apparent error, omission or inconsistency in the Contract Documents prior to execution of the Work. ***The Owner does not warrant or make any representations as to the accuracy or completeness of the information furnished to the Contractor by the Owner***
- 6.1.6.2 It is recognized that Contractor is not acting in the capacity of a licensed design professional, unless it is performing as a Design-Build firm.
- 6.1.6.3 It is further recognized that Contractor's examination of Contract Documents is to facilitate construction and does not create an affirmative responsibility to detect errors, omissions or inconsistencies or to ascertain compliance with applicable laws, building codes or regulations, unless it is performing as a Design-Build firm or a Construction Manager-at-Risk.
- 6.1.6.4 When performing as a Design-Build firm, Contractor has sole responsibility for discrepancies, errors, and omissions in the Drawings and Specifications.
- 6.1.6.5 When performing as a Construction Manager-at-Risk, Contractor has a shared responsibility with A/E for discovery and resolution of discrepancies, errors, and omissions in the Contract Documents. In such case, Contractor's responsibility pertains to review, coordination, and recommendation of resolution strategies within budget constraints.
- 6.1.6.6 Contractor has no liability for errors, omissions, or inconsistencies unless Contractor knowingly failed to report a recognized problem to Owner or the Work is executed under a Design-Build or Construction Manager-at-Risk Contract as outlined above. Should Contractor fail to perform the examination and reporting obligations of these provisions, Contractor is responsible for avoidable costs and direct and/or consequential damages.

6.2 Requirements for Record Documents. Contractor shall:

- 6.2.1 Maintain at the Site one copy of all Drawings, Specifications, addenda, approved submittals, Contract modifications, and all Project correspondence. Keep current and maintain Drawings and Specifications in good order with postings and markings to record actual conditions of Work and show and reference all changes made during construction. Provide Owner and A/E access to these documents.

- 6.2.2 Maintain the ~~Record Documents~~ **As-Builts** including Drawings, Specifications and other materials which reflect the actual field conditions and representations of the Work performed, whether it be directed by addendum, Change Order or otherwise. Make available all records prescribed herein for reference and examination by Owner and its representatives and agents.
- 6.2.3 Update the ~~Record Documents~~ **As-Builts** at least monthly prior to submission of periodic partial pay estimates. Failure to maintain current Record Documents constitutes cause for denial of a progress payment otherwise due.
- 6.2.4 Prior to requesting Substantial Completion inspection Contractor shall furnish a copy of its marked-up ~~Record Documents~~ **As-Builts** and a preliminary copy of each instructional manual, maintenance and operating manual, parts catalog, wiring diagrams, spare parts, specified written warranties and like publications, or parts for all installed equipment, systems, and like items and as described in the Contract Documents. (Unexecuted samples of the aforementioned documentation may be reviewed by ODR when the absence of substantial completion transactions preclude execution; however, Contractor remains obligated to provide fully executed copies of such materials prior to final payment.)
- 6.2.5 Once determined acceptable by ODR with input from A/E, provide one (1) reproducible copy and one (1) electronic media copy of all ~~Record Documents~~ **As-Built documents** unless otherwise required by the Supplementary General Conditions or Special Conditions.
- 6.2.6 Contractor shall be responsible for updating the ~~Record~~ **As-Built** Documents for all Contractor initiated documents and changes to the Contract Documents due to coordination and actual field conditions, including RFIs.
- 6.2.7 A/E shall be responsible for updating the ~~Record~~ **As-Built** Documents for **with** any addenda, Change Orders, A/E supplemental instructions and any other alterations to the Contract Documents generated by A/E or Owner. **A/E shall be responsible for compiling all As-Built documentation (as produced both by the Contractor and by the A/E) into the Record Documents.**

## **Article 7. Construction Safety**

- 7.1 General. It is the duty and responsibility of Contractor and all of its Subcontractors to be familiar with, enforce and comply with all requirements of Public Law No. 91-596, 29 U.S.C. § 651 et. seq., the Occupational Safety and Health Act of 1970, (OSHA) and all amendments thereto. Contractor shall prepare a safety plan specific to the Project and submit it to ODR and A/E prior to commencing Work. In addition, Contractor and all of its Subcontractors shall comply with all applicable laws and regulations of any public body having jurisdiction for safety of persons or property to protect them from damage, injury or loss and erect and maintain all necessary safeguards for such safety and protection.
- 7.2 Notices. Contractor shall provide notices as follows:
- 7.2.1 Notify owners of adjacent property including those that own or operate utility services and/or underground facilities, and utility owners, when prosecution of the Work may affect them or their facilities, and cooperate with them in the protection, removal, relocation and replacement, and access to their facilities and/or utilities.
- 7.2.2 Coordinate the exchange of material safety data sheets (MSDSs) or other hazard communication information required to be made available to or exchanged between or among employers at the site in connection with laws and regulations. Maintain a complete file of MSDSs for all materials in use on site throughout the construction phase and make such file available to Owner and its agents as requested.
- 7.3 Emergencies. In any emergency affecting the safety of persons or property, Contractor shall act to minimize, mitigate, and prevent threatened damage, injury or loss.
- 7.3.1 Have authorized agents of Contractor respond immediately upon call at any time of day or night when circumstances warrant the presence of Contractor to protect the Work or adjacent property from damage or to take such action pertaining to the Work as may be necessary to provide for the safety of the public.
- 7.3.2 Give ODR and A/E prompt notice of all such events.
- 7.3.3 If Contractor believes that any changes in the Work or variations from Contract Documents have been caused by its emergency response, promptly notify Owner within seventy-two (72) hours of the emergency response event.
- 7.3.4 Should Contractor fail to respond, Owner is authorized to direct other forces to take action as necessary and Owner may deduct any cost of remedial action from funds otherwise due Contractor.

- 7.4 Injuries. In the event of an incident or accident involving outside medical care for an individual on or near the Work, Contractor shall notify ODR and other parties as may be directed promptly, but no later than twenty-four (24) hours after Contractor learns that an event required medical care.
- 7.4.1 Record the location of the event and the circumstances surrounding it, by using photography or other means, and gather witness statements and other documentation which describes the event.
- 7.4.2 Supply ODR and A/E with an incident report no later than thirty-six (36) hours after the occurrence of the event. In the event of a catastrophic incident (one (1) fatality or three (3) workers hospitalized), barricade and leave intact the scene of the incident until all investigations are complete. A full set of incident investigation documents, including facts, finding of cause, and remedial plans shall be provided within one (1) week after occurrence, unless otherwise directed by legal counsel. Contractor shall provide ODR with written notification within one week of such catastrophic event if legal counsel delays submission of full report.
- 7.5 Environmental Safety. Upon encountering any previously unknown potentially hazardous material, or other materials potentially contaminated by hazardous material, Contractor shall immediately stop work activities impacted by the discovery, secure the affected area, and notify ODR immediately.
- 7.5.1 Bind all Subcontractors to the same duty.
- 7.5.2 Upon receiving such notice, ODR will promptly engage qualified experts to make such investigations and conduct such tests as may be reasonably necessary to determine the existence or extent of any environmental hazard. Upon completion of this investigation, ODR will issue a written report to Contractor identifying the material(s) found and indicate any necessary steps to be taken to treat, handle, transport or dispose of the material.
- 7.5.3 Owner may hire third-party Contractors to perform any or all such steps.
- 7.5.4 Should compliance with ODR's instructions result in an increase in Contractor's cost of performance, or delay the Work, Owner will make an equitable adjustment to the Contract Sum and/or the time of completion, and modify the Contract in writing accordingly.
- 7.6 Trenching Plan. When the project requires excavation which either exceeds a depth of four (4) feet, or results in any worker's upper body being positioned below grade level, Contractor is required to submit a trenching plan to ODR prior to commencing trenching operations unless an engineered plan is part of the Contract Documents. The plan is required to be prepared and sealed by a professional engineer registered in the State of Texas, and hired or employed by Contractor or Subcontractor to perform the work. Said engineer cannot be anyone who is otherwise either directly or indirectly engaged on this project.

## Article 8. Quality Control

- 8.1 Materials & Workmanship. Contractor shall execute Work in a good and workmanlike manner in accordance with the Contract Documents. Contractor shall develop and provide a quality control plan specific to this Project and acceptable to Owner. Where Contract Documents do not specify quality standards, complete and construct all Work in compliance with generally accepted construction industry standards. Unless otherwise specified, incorporate all new materials and equipment into the Work under the Contract.
- 8.2 Testing.
- 8.2.1 Owner is responsible for coordinating and paying for routine and special tests required to confirm compliance with quality and performance requirements, except as stated below or otherwise required by the Contract Documents. Contractor shall provide the following testing:
- 8.2.1.1 Any test of basic material or fabricated equipment included as part of a submittal for a required item in order to establish compliance with the Contract Documents.
- 8.2.1.2 Any test of basic material or fabricated equipment offered as a substitute for a specified item on which a test may be required in order to establish compliance with the Contract Documents.
- 8.2.1.3 Preliminary, start-up, pre-functional and operational testing of building equipment and systems as necessary to confirm operational compliance with requirements of the Contract Documents.
- 8.2.1.4 All subsequent tests on original or replaced materials conducted as a result of prior testing failure.
- 8.2.2 All testing shall be performed in accordance with standard test procedures by an accredited laboratory, or special consultant as appropriate, acceptable to Owner. Results of all tests shall be provided promptly to ODR, A/E, and Contractor.
- 8.2.3 Non-Compliance (Test Results). Should any of the tests indicate that a material and/or system does not comply with the Contract requirements, the burden of proof remains with Contractor, subject to:
- 8.2.3.1 Contractor selection and submission of the laboratory for Owner acceptance.
- 8.2.3.2 Acceptance by Owner of the quality and nature of tests.
- 8.2.3.3 All tests taken in the presence of A/E and/or ODR, or their representatives.

- 8.2.3.4 If tests confirm that the material/systems comply with Contract Documents, Owner will pay the cost of the test.
- 8.2.3.5 If tests reveal noncompliance, Contractor will pay those laboratory fees and costs of that particular test and all future tests, of that failing Work, necessary to eventually confirm compliance with Contract Documents.
- 8.2.3.6 Proof of noncompliance with the Contract Documents will make Contractor liable for any corrective action which ODR determines appropriate, including complete removal and replacement of non-compliant work or material.
- 8.2.4 Notice of Testing. Contractor shall give ODR and A/E timely notice of its readiness and the date arranged so ODR and A/E may observe such inspection, testing, or approval. **Contractor shall give Owner a minimum of five (5) working days advance notice prior to testing.**
- 8.2.5 Test Samples. Contractor is responsible for providing Samples of sufficient size for test purposes and for coordinating such tests with their Work Progress Schedule to avoid delay.
- 8.2.6 Covering Up Work. If Contractor covers up any Work without providing Owner an opportunity to inspect, Contractor shall, if requested by ODR, uncover and recover the work at Contractor's expense.

### 8.3 Submittals.

- 8.3.1 Contractor's Submittals. Contractor shall submit with reasonable promptness consistent with the Project schedule and in orderly sequence all Shop Drawings, Samples, or other information required by the Contract Documents, or subsequently required by Change Order. Prior to submitting, Contractor shall review each submittal for general compliance with Contract Documents and approve submittals for review by A/E and Owner by an approval stamp affixed to each copy. Submittal data presented without Contractor's stamp will be returned without review or comment, and any delay resulting from failure is Contractor's responsibility.
  - 8.3.1.1 Contractor shall within twenty-one (21) days of the effective date of the Notice To Proceed with construction, submit to ODR and A/E, a submittal schedule/register, organized by specification section, listing all items to be furnished for review and approval by A/E and Owner. The list shall include Shop Drawings, manufacturer's literature, certificates of compliance, materials Samples, materials colors, guarantees, and all other items identified throughout the Specifications.
  - 8.3.1.2 Contractor shall indicate the type of item, Contract requirements reference, and Contractor's scheduled dates for submitting the item along with the requested dates for approval answers from A/E and



Owner. The submittal register shall indicate the projected dates for procurement of all included items and shall be updated at least monthly with actual approval and procurement dates. Contractor's Submittal Register must be reasonable in terms of the review time for complex submittals. Contractor's submittal schedule must be consistent with the Work Progress Schedule and identify critical submittals. Show and allow a minimum of fifteen (15) calendar days duration after receipt by A/E and ODR for review and approval. If resubmittal required, allow a minimum of an additional fifteen (15) calendar days for review. Submit the updated Submittal Register with each request for progress payment. Owner may establish routine review procedures and schedules for submittals at the preconstruction conference and/or elsewhere in the Contract Documents. If Contractor fails to update and provide the Submittal Register as required, Owner may, after seven (7) days notice to Contractor withhold a reasonable sum of money that would otherwise be due Contractor.

8.3.1.3 Contractor shall coordinate the Submittal Register with the Work Progress Schedule. Do not schedule Work requiring a submittal to begin prior to scheduling review and approval of the related submittal. Revise and/or update both schedules monthly to ensure consistency and current project data. Provide to ODR the updated Submittal Register and schedule with each application for progress payment. Refer to requirements for the Work Progress Schedule for inclusion of procurement activities therein. Regardless, the Submittal Register shall identify dates submitted and returned and shall be used to confirm status and disposition of particular items submitted, including approval or other action taken and other information not conveniently tracked through the Work Progress Schedule.

8.3.1.4 By submitting Shop Drawings, Samples or other required information, Contractor represents that it has determined and verified all applicable field measurements, field construction criteria, materials, catalog numbers and similar data to the extent possible from existing conditions and design information provided by A/E prior to fabrication; and has checked and coordinated each Shop Drawing and Sample with the requirements of the Work and the Contract Documents.

8.3.2 Review of Submittals. A/E and ODR review is only for conformance with the design concept and the information provided in the Contract Documents. Responses to submittals will be in writing. The approval of a separate item does not indicate approval of an assembly in which the item functions. The approval of a submittal does not relieve Contractor of responsibility for any deviation from the requirements of the Contract unless Contractor informs A/E and ODR of such deviation in a clear, conspicuous, and written manner on the submittal transmittal and at the time of submission, and obtains Owner's

written specific approval of the particular deviation.

- 8.3.3 Correction and Resubmission. Contractor shall make any corrections required to a submittal and resubmit the required number of corrected copies promptly so as to avoid delay, until submittal approval. Direct attention in writing to A/E and ODR, when applicable, to any new revisions other than the corrections requested on previous submissions.
- 8.3.4 Limits on Shop Drawing Review. Contractor shall not commence any Work requiring a submittal until review of the submittal **is fully executed** under Subsection 8.3.2. Construct all such work in accordance with reviewed submittals. Comments incorporated as part of the review in Subsection 8.3.2 of Shop Drawings and Samples is not authorization to Contractor to perform extra work or changed work unless authorized through a Change Order. A/E's and ODR's review, if any, does not relieve Contractor from responsibility for defects in the Work resulting from errors or omissions of any kind on the submittal, regardless of any approval action. A/E or ODR shall not make formal changes to the Contract Documents via the submittal process. Changes to the Construction Documents shall be accomplished via Section 3.2.2 and Article 11 Changes.
- 8.3.5 No Substitutions Without Approval. ODR and A/E may receive and consider Contractor's request for substitution when Contractor agrees to reimburse Owner for review costs and satisfies the requirements of this section. If Contractor does not satisfy these conditions, ODR and A/E will return the request without action except to record noncompliance with these requirements. Owner will not consider the request if Contractor cannot provide the product or method because of failure to pursue the Work promptly or coordinate activities properly. Contractor's request for a substitution may be considered by ODR and A/E when:
- 8.3.5.1 The Contract Documents do not require extensive revisions; and
  - 8.3.5.2 Proposed changes are in keeping with the general intent of the Contract Documents and the design intent of A/E and do not result in an increase in cost to Owner; and
  - 8.3.5.3 The request is timely, fully documented, properly submitted and one or more of the following apply:
    - 8.3.5.3.1 Contractor cannot provide the specified product, assembly or method of construction within the Contract Time;
    - 8.3.5.3.2 The request directly relates to an "or-equal" clause or similar language in the Contract Documents;
    - 8.3.5.3.3 The request directly relates to a "product design standard" or "performance standard" clause in the Contract

Documents;

- 8.3.5.3.4 The requested substitution offers Owner a substantial advantage in cost, time, energy conservation or other considerations, after deducting additional responsibilities Owner must assume;
- 8.3.5.3.5 The specified product or method of construction cannot receive necessary approval by an authority having jurisdiction, and ODR can approve the requested substitution;
- 8.3.5.3.6 Contractor cannot provide the specified product, assembly or method of construction in a manner that is compatible with other materials and where Contractor certifies that the substitution will overcome the incompatibility;
- 8.3.5.3.7 Contractor cannot coordinate the specified product, assembly or method of construction with other materials and where Contractor certifies they can coordinate the proposed substitution; or
- 8.3.5.3.8 The specified product, assembly or method of construction cannot provide a warranty required by the Contract Documents and where Contractor certifies that the proposed substitution provides the required warranty.
- 8.3.5.3.9 The manufacturer of the specified product has been removed from production due to cancellation or obsolescence.

8.3.6 Unauthorized Substitutions at Contractor's Risk. Contractor is financially responsible for any additional costs or delays resulting from unauthorized substitution of materials, equipment or fixtures other than those specified. Contractor shall reimburse Owner for any increased design or contract administration costs resulting from such unauthorized substitutions.

#### 8.4 Field Mock-up.

8.4.1 Mock-ups shall be constructed prior to commencement of a specified scope of work to confirm acceptable workmanship.

8.4.1.1 As a minimum, field mock-ups shall be constructed for roofing systems, exterior veneer / finish systems, glazing systems, and any other Work requiring a mock-up as identified throughout the Contract Documents. Mock-ups for systems not part of the Project scope shall not be required.

8.4.1.2 Mock-ups may be incorporated into the Work if allowed by the

Contract Documents and if acceptable to ODR. If mock-ups are freestanding, they shall remain in place until otherwise directed by Owner.

- 8.4.1.3 Contractor shall include field mock-ups in their Work Progress Schedule and shall notify ODR and A/E of readiness for review sufficiently in advance to coordinate review without delay.

8.5 Inspection During Construction.

- 8.5.1 Contractor shall provide sufficient, safe, and proper facilities, including equipment as necessary for safe access, at all reasonable times for observation and/or inspection of the Work by Owner and its agents. “Reasonable times” of inspection allow for sufficient monitoring of the quality of materials and installation without substantially impeding the progress of the Work.
- 8.5.2 Contractor shall not cover up any Work with finishing materials or other building components prior to providing Owner and its agents an opportunity to perform an inspection of the Work.
  - 8.5.2.1 Should corrections of the Work be required for approval, Contractor shall not cover-up corrected Work until Owner indicates approval.
  - 8.5.2.2 Contractor shall provide notification of at least five (5) working days or otherwise as mutually agreed, to ODR of the anticipated need for a cover-up inspection. Should ODR fail to make the necessary inspection within the agreed period, Contractor may proceed with cover-up Work **after making every reasonable effort to contact the ODR and after documenting the Work**, but is not relieved of responsibility for Work to comply with requirements of the Contract Documents.

## Article 9. Construction Schedules

- 9.1 Contract Time. **TIME IS AN ESSENTIAL ELEMENT OF THE CONTRACT.** The Contract Time is the time between the dates indicated in the Notice to Proceed for commencement of the Work and for achieving Substantial Completion. The Contract Time can be modified only by Change Order. Failure to achieve Substantial Completion within the Contract Time as otherwise agreed to in writing will cause damage to Owner and may subject Contractor to liquidated damages as provided in the Contract Documents. If Contractor fails to achieve Final Completion within thirty (30) calendar days after Substantial Completion or a mutually agreed upon longer period of time between Contractor and Owner, Contractor shall be responsible for Owner's additional inspection, project management, and maintenance cost to the extent caused by Contractor's failure to achieve Final Completion.
- 9.2 Notice to Proceed. Owner will issue a Notice to Proceed which shall state the dates for beginning Work and for achieving Substantial Completion of the Work.
- 9.3 Work Progress Schedule. Refer to Supplementary General Conditions or Special Conditions for additional schedule requirements. Unless indicated otherwise in those documents, Contractor shall submit their initial Work Progress Schedule for the Work in relation to the entire Project not later than twenty-one (21) days after the effective date of the Notice to Proceed to ODR and A/E. Unless otherwise indicated in the Contract Documents, the Work Progress Schedule shall be computerized Critical Path Method (CPM) with fully editable logic. This initial schedule shall indicate the dates for starting and completing the various aspects required to complete the Work, including mobilization, procurement, installation, testing, inspection, delivery of Close-out Documents and acceptance of all the Work of the Contract. When acceptable to Owner, the initially accepted schedule shall be the Baseline Schedule for comparison to actual conditions throughout the Contract duration.
- 9.3.1 Schedule Requirements. Contractor shall submit electronic and paper copy of the initial Work Progress Schedule reflecting accurate and reliable representations of the planned progress of the Work, the Work to date if any, and of Contractor's actual plans for its completion. Contractor shall organize and provide adequate detail so the schedule is capable of measuring and forecasting the effect of delaying events on completed and uncompleted activities.
- 9.3.1.1 Contractor shall resubmit initial schedule as required to address review comments from A/E and ODR until such schedule is accepted as the Baseline Schedule.
- 9.3.1.2 Submittal of a schedule, schedule revision or schedule update constitutes Contractor's representation to Owner of the accurate depiction of all progress to date and that Contractor will follow the schedule as submitted in performing the Work.

- 9.3.2 Schedule Updates. Contractor shall update the Work Progress Schedule and the Submittal Register monthly, as a minimum, to reflect progress to date and current plans for completing the Work, while maintaining original schedule as Baseline Schedule and submit paper and electronic copies of the update to A/E and ODR as directed, but as a minimum with each request for payment. Owner has no duty to make progress payments unless accompanied by the updated Work Progress Schedule. Show the anticipated date of completion reflecting all extensions of time granted through Change Order as of the date of the update. Contractor may revise the Work Progress Schedule when in Contractor's judgment it becomes necessary for the management of the Work. Contractor shall identify all proposed changes to schedule logic to Owner and to A/E via an executive summary accompanying the updated schedule for review prior to final implementation of revisions into a revised Baseline Schedule. Schedule changes that materially impact Owner's operations shall be communicated promptly to ODR and shall not be incorporated into the revised Baseline Schedule without ODR's consent.
- 9.3.3 The Work Progress Schedule is for Contractor's use in managing the Work and submittal of the schedule, and successive updates or revisions, is for the information of Owner and to demonstrate that Contractor has complied with requirements for planning the Work. Owner's acceptance of a schedule, schedule update or revision constitutes Owner's agreement to coordinate its own activities with Contractor's activities as shown on the schedule.
- 9.3.3.1 Acceptance of the Work Progress Schedule, or update and/or revision thereto does not indicate any approval of Contractor's proposed sequences and duration.
- 9.3.3.2 Acceptance of a Work Progress Schedule update or revision indicating early or late completion does not constitute Owner's consent, alter the terms of the Contract, or waive either Contractor's responsibility for timely completion or Owner's right to damages for Contractor's failure to do so.
- 9.3.3.3 Contractor's scheduled dates for completion of any activity or the entire Work do not constitute a change in terms of the Contract. Change Orders are the only method of modifying the Substantial Completion Date(s) and Contract Time.
- 9.4 Ownership of Float. Unless indicated otherwise in the Contract Documents, Contractor shall develop its schedule, pricing, and execution plan to provide a minimum of ten (10) percent total float at acceptance of the Baseline Schedule. Float time contained in the Work Progress Schedule is not for the exclusive benefit of Contractor or Owner, but belongs to the Project and may be consumed by either party as needed on a first-used basis.
- 9.5 Completion of Work. Contractor is accountable for completing the Work within the Contract Time stated in the Contract, or as otherwise amended by Change Order.

- 9.5.1 If, in the judgment of Owner, the work is behind schedule and the rate of placement of work is inadequate to regain scheduled progress to insure timely completion of the entire work or a separable portion thereof, Contractor, when so informed by Owner, shall immediately take action to increase the rate of work placement by:
  - 9.5.1.1 An increase in working forces.
  - 9.5.1.2 An increase in equipment or tools.
  - 9.5.1.3 An increase in hours of work or number of shifts.
  - 9.5.1.4 Expedite delivery of materials.
  - 9.5.1.5 Other action proposed if acceptable to Owner.
- 9.5.2 Within ten (10) days after such notice from ODR, Contractor shall notify ODR in writing of the specific measures taken and/or planned to increase the rate of progress. Contractor shall include an estimate as to the date of scheduled progress recovery and an updated Work Progress Schedule illustrating Contractor's plan for achieving timely completion of the Project. Should ODR deem the plan of action inadequate, Contractor shall take additional steps or make adjustments as necessary to its plan of action until it meets with ODR's approval.
- 9.6 Modification of the Contract Time.
  - 9.6.1 Delays and extension of time as hereinafter described are valid only if executed in accordance with provisions set forth in Article 11.
  - 9.6.2 When a delay defined herein as excusable prevents Contractor from completing the Work within the Contract Time, Contractor is entitled to an extension of time. Owner will make an equitable adjustment and extend the number of days lost because of excusable delay or Weather Days, as measured by Contractor's progress schedule. All extensions of time will be granted in calendar days. In no event, however, will an extension of time be granted for delays that merely extend the duration of non-critical activities, or which only consume float without delaying the project Substantial Completion date(s).
    - 9.6.2.1 A "Weather Day" is a day on which Contractor's current schedule indicates Work is to be done, and on which inclement weather and/or related site conditions prevent Contractor from performing seven (7) continuous hours of Work on the critical path between the hours of 7:00 a.m. and 6:00 p.m. Weather days are excusable delays. When weather conditions at the site prevent work from proceeding, Contractor shall immediately notify ODR for confirmation of the conditions. At the end of each calendar month, submit to ODR and A/E a list of Weather Days occurring in that month along with documentation of the impact on critical activities. Based on

confirmation by ODR, any time extension granted will be issued by Change Order. If Contractor and Owner cannot agree on the time extension, Owner may issue a ULCO for fair and reasonable time extension.

9.6.2.2 Excusable Delay. Contractor is entitled to an equitable adjustment of the Contract Time, issued via change order, for delays caused by the following:

9.6.2.2.1 Errors, omissions and imperfections in design, which A/E corrects by means of changes in the Drawings and Specifications.

9.6.2.2.2 Unanticipated physical conditions at the Site, which A/E corrects by means of changes to the Drawings and Specifications or for which ODR directs changes in the Work identified in the Contract Documents.

9.6.2.2.3 Failure of Owner to have secured property, right-of-way or easements necessary for Work to begin or progress.

9.6.2.2.4 Changes in the Work that effect activities identified in Contractor's schedule as "critical" to completion of the entire Work, if such changes are ordered by ODR or recommended by A/E and ordered by ODR.

9.6.2.2.5 Suspension of Work for unexpected natural events, Force Majeure (sometimes called "acts of God"), civil unrest, strikes or other events which are not within the reasonable control of Contractor.

9.6.2.2.6 Suspension of Work for convenience of ODR, which prevents Contractor from completing the Work within the Contract Time.

9.6.2.2.7 Administrative delays caused by activities or approval requirements related to an Authority Having Jurisdiction.

9.6.3 Contractor's relief in the event of such delays is the time impact to the critical path as determined by analysis of Contractor's schedule. In the event that Contractor incurs additional direct costs because of the excusable delays other than described in Subparagraph 9.6.2.2.4 and within the reasonable control of Owner, the Contract price and Contract Time are to be equitably adjusted by Owner pursuant to the provisions of Article 11.

9.7 No Damages for Delay. Contractor has no claim for monetary damages for delay or hindrances to the work from any cause, including without limitation any act or omission of Owner.



- 9.8 Concurrent Delay. When the completion of the Work is simultaneously delayed by an excusable delay and a delay arising from a cause not designated as excusable, Contractor may not be entitled to a time extension for the period of concurrent delay.
- 9.9 Other Time Extension Requests. Time extensions requested in association with changes to the Work directed or requested by Owner shall be included with Contractor's proposed costs for such change. Time extensions requested for inclement weather are covered by Paragraph 9.6.2.1 above. If Contractor believes that the completion of the Work is delayed by a circumstance other than for changes directed to the Work or weather, they shall give ODR written notice, stating the nature of the delay and the activities potentially affected, within five (5) days after the onset of the event or circumstance giving rise to the excusable delay. Contractor shall provide sufficient written evidence to document the delay. In the case of a continuing cause of delay, only one claim is necessary. State claims for extensions of time in numbers of whole or half days.
- 9.9.1 Within ten (10) days after the cessation of the delay, Contractor shall formalize its request for extension of time in writing to include a full analysis of the schedule impact of the delay and substantiation of the excusable nature of the delay. All changes to the Contract Time or made as a result of such claims is by Change Order, as set forth in Article 11.
- 9.9.2 No extension of time releases Contractor or the Surety furnishing a performance or payment bond from any obligations under the Contract or such a bond. Those obligations remain in full force until the discharge of the Contract.
- 9.9.3 Contents of Time Extension Requests. Contractor shall provide with each Time Extension Request a quantitative demonstration of the impact of the delay on project completion time, based on the Work Progress Schedule. Contractor shall include with Time Extension Requests a reasonably detailed narrative setting forth:
- 9.9.3.1 The nature of the delay and its cause; the basis of Contractor's claim of entitlement to a time extension.
- 9.9.3.2 Documentation of the actual impacts of the claimed delay on the critical path indicated in Contractor's Work Progress Schedule, and any concurrent delays.
- 9.9.3.3 Description and documentation of steps taken by Contractor to mitigate the effect of the claimed delay, including, when appropriate, the modification of the Work Progress Schedule.
- 9.9.4 Owner's Response. Owner will respond to the Time Extension Request by providing to Contractor written notice of the number of days granted, if any, and giving its reason if this number differs from the number of days requested by Contractor.
- 9.9.4.1 Owner will not grant time extensions for delays that do not affect the

Contract Substantial Completion date.

9.9.4.2 Owner will respond to each properly submitted Time Extension Request within fifteen (15) days following receipt. If Owner cannot reasonably make a determination about Contractor's entitlement to a time extension within that time, Owner will notify Contractor in writing. Unless otherwise agreed by Contractor, Owner has no more than fifteen (15) additional days to prepare a final response. If Owner fails to respond within forty-five (45) days from the date the Time Extension Request is received, Contractor is entitled to a time extension in the amount requested.

9.10 Failure to Complete Work Within the Contract Time. **TIME IS AN ESSENTIAL ELEMENT OF THE CONTRACT.** Contractor's failure to substantially complete the Work within the Contract Time or to achieve Substantial Completion as required will cause damage to Owner. These damages shall be liquidated by agreement of Contractor and Owner, in the amount per day as set forth in the Contract Documents.

9.11 Liquidated Damages. Owner may collect liquidated damages due from Contractor directly or indirectly by reducing the Contract Sum in the amount of liquidated damages stated in the Supplementary General Conditions or Special Conditions.

## Article 10. Payments

- 10.1 Schedule of Values. Contractor shall submit to ODR and A/E for acceptance a Schedule of Values accurately itemizing material and labor for the various classifications of the Work based on the organization of the specification sections and of sufficient detail acceptable to ODR. The accepted Schedule of Values will be the basis for the progress payments under the Contract.
- 10.1.1 No progress payments will be made prior to receipt and acceptance of the Schedule of Values, provided in such detail as required by ODR, and submitted not less than twenty-one (21) days prior to the first request for payment. The Schedule of Values shall follow the order of trade divisions of the Specifications and include itemized costs for general conditions, costs for preparing close out documents, *staff training, if required*, fees, contingencies, and Owner cash allowances, if applicable, so that the sum of the items will equal the Contract price. As appropriate, assign each item labor and/or material values, the subtotal thereof equaling the value of the work in place when complete.
- 10.1.1.1 Owner requires that the Work items be inclusive of the cost of the Work items only. Any contract markups for overhead and profit, general conditions, etc., shall be contained within separate line items for those specific purposes which shall be divided into at least two (2) lines, one (1) for labor and one (1) for materials.
- 10.1.2 Contractor shall retain a copy of all worksheets used in preparation of its bid or proposal, supported by a notarized statement that the worksheets are true and complete copies of the documents used to prepare the bid or proposal. Make the worksheets available to ODR at the time of Contract execution. Thereafter Contractor shall grant Owner during normal business hours access to said copy of worksheets at any time during the period commencing upon execution of the Contract and ending one year after final payment.
- 10.2. Progress Payments. Contractor will receive periodic progress payments for Work performed, materials in place, suitably stored on Site, or as otherwise agreed to by Owner and Contractor. Payment is not due until receipt by ODR or his designee of a correct and complete Pay Application in electronic and/or hard copy format as set forth in Supplementary General Conditions, Special Conditions, and certified by A/E. Progress payments are made provisionally and do not constitute acceptance of work not in accordance with the Contract Documents. Owner will not process progress payment applications for Change Order Work until all parties execute the Change Order.
- 10.2.1 Preliminary Pay Worksheet. Once each month that a progress payment is to be requested, the Contractor shall submit to A/E and ODR a complete, clean copy of a preliminary pay worksheet or preliminary pay application, to include the following:

- 10.2.1.1 Contractor's estimate of the amount of Work performed, labor furnished and materials incorporated into the Work, using the established Schedule of Values;
  - 10.2.1.2 An updated Work Progress Schedule including the executive summary and all required schedule reports;
  - 10.2.1.3 HUB subcontracting plan Progress Assessment Report as required in Paragraph 4.2.5.1;
  - 10.2.1.4 Such additional documentation as Owner may require as set forth in the Supplementary General Conditions or elsewhere in the Contract Documents; and
  - 10.2.1.5 Construction payment affidavit. ***The referenced affidavit is the Contractor's Progress Payment Affidavit***
- 10.2.2 Contractor's Application for Payment. As soon as practicable, but in no event later than seven (7) days after receipt of the preliminary pay worksheet, A/E and ODR will meet with Contractor to review the preliminary pay worksheet and to observe the condition of the Work. Based on this review, ODR and A/E may require modifications to the preliminary pay worksheet prior to the submittal of an Application for Payment, and will promptly notify Contractor of revisions necessary for approval. As soon as practicable, Contractor shall submit its Application for Payment on the appropriate and completed form, reflecting the required modifications to the Schedule of Values required by A/E and/or ODR. Attach all additional documentation required by ODR and/or A/E, as well as an affidavit affirming that all payrolls, bills for labor, materials, equipment, subcontracted work and other indebtedness connected with Contractor's Application for Payment are paid or will be paid within the time specified in Tex. Gov't Code, Ch. 2251. No Application for Payment is complete unless it fully reflects all required modifications, and attaches all required documentation including Contractor's affidavit.
- 10.2.3 Certification by Architect/Engineer. Within five (5) days or earlier following A/E's receipt of Contractor's formal Application for Payment, A/E will review the Application for Payment for completeness, and forward it to ODR. A/E will certify that the application is complete and payable, or that it is incomplete, stating in particular what is missing. If the Application for Payment is incomplete, Contractor shall make the required corrections and resubmit the Application for Payment for processing.
- 10.3 Owner's Duty to Pay. Owner has no duty to pay the Contractor except on receipt by ODR of: 1) a complete Application for Payment certified by A/E; 2) Contractor's updated Work Progress Schedule; and 3) confirmation that Contractor's record documentation at the Site is kept current.

- 10.3.1 Payment for stored materials and/or equipment confirmed by Owner and A/E to be on-site or otherwise properly stored is limited to eighty-five (85) percent of the invoice price or eighty-five (85) percent of the scheduled value for the materials or equipment, whichever is less.
- 10.3.2 Retainage. Owner will withhold from each progress payment, as retainage, five (5) percent of the total earned amount, the amount authorized by law, or as otherwise set forth in the Supplementary General Conditions or Special Conditions. Retainage is managed in conformance with Tex. Gov't Code, Ch. 2252, Subch. B. ***The Owner shall withhold as retainage ten percent (10%) of the amount of each progress payment on all contracts estimated at time of execution to cost less than \$400,000 and five percent (5%) of the amount of each progress payment on all contracts estimated at the time of execution to cost \$400,000 or more.***
- 10.3.2.1 Contractor shall provide written consent of its surety for any request for reduction or release of retainage.
- 10.3.2.2 At least sixty-five (65) percent of the Contract, or such other discrete Work phase as set forth in Subsection 12.1.6 or Work package delineated in the Contract Documents, must be completed before Owner can consider a retainage reduction or release.
- 10.3.2.3 Contractor shall not withhold retainage from their Subcontractors and suppliers in amounts that are any percentage greater than that withheld in its Contract with Owner under this subsection, unless otherwise acceptable to Owner.
- 10.3.3 Price Reduction to Cover Loss. Owner may reduce any Application for Payment, prior to payment to the extent necessary to protect Owner from loss on account of actions of Contractor including, but not limited to, the following:
- 10.3.3.1 Defective or incomplete Work not remedied;
- 10.3.3.2 Damage to Work of a separate Contractor;
- 10.3.3.3 Failure to maintain scheduled progress or reasonable evidence that the Work will not be completed within the Contract Time;
- 10.3.3.4 Persistent failure to carry out the Work in accordance with the Contract Documents;
- 10.3.3.5 Reasonable evidence that the Work cannot be completed for the unpaid portion of the Contract Sum;
- 10.3.3.6 Assessment of fines for violations of prevailing wage rate law; or
- 10.3.3.7 Failure to include the appropriate amount of retainage for that

periodic progress payment.

**10.3.3.8 Failure to maintain or allow Owner's inspection of payroll records.**

10.3.4 Title to all material and Work covered by progress payments transfers to Owner upon payment.

10.3.4.1 Transfer of title to Owner does not relieve Contractor and its Subcontractors of the sole responsibility for the care and protection of materials and Work upon which payments have been made until substantial completion, responsibility for the care and protection of materials and Work in areas where punch list items are completed until final completion or the restoration of any damaged Work, or waive the right of Owner to require the fulfillment of all the terms of the Contract.

10.4 Progress Payments. Progress payments to Contractor do not release Contractor or its surety from any obligations under the Contract.

10.4.1 Upon Owner's request, Contractor shall furnish manifest proof of the status of Subcontractor's accounts in a form acceptable to Owner.

10.4.2 Pay estimate certificates must be signed by a corporate officer or a representative duly authorized by Contractor.

10.4.3 Provide copies of bills of lading, invoices, delivery receipts or other evidence of the location and value of such materials in requesting payment for materials.

10.4.4 For purposes of Tex. Gov't Code § 2251.021(a)(2), the date the performance of service is complete is the date when ODR approves the Application for Payment.

10.5 Off-Site Storage. With prior approval by Owner and in the event Contractor elects to store materials at an off-site location, abide by the following conditions, unless otherwise agreed to in writing by Owner.

10.5.1 Store materials in a commercial warehouse meeting the criteria stated below.

10.5.2 Provide insurance coverage adequate not only to cover materials while in storage, but also in transit from the off-site storage areas to the Project Site. Copies of duly authenticated certificates of insurance, made out to insure the State agency which is signatory to the Contract, must be filed with Owner's representative.

10.5.3 Inspection by Owner's representative is allowed at any time. Owner's inspectors must be satisfied with the security, control, maintenance, and preservation measures.

- 10.5.4 Materials for this Project are physically separated and marked for the Project in a sectioned-off area. Only materials which have been approved through the submittal process are to be considered for payment.
  - 10.5.5 Owner reserves the right to reject materials at any time prior to final acceptance of the complete Contract if they do not meet Contract requirements regardless of any previous progress payment made.
  - 10.5.6 With each monthly payment estimate, submit a report to ODR and A/E listing the quantities of materials already paid for and still stored in the off-site location.
  - 10.5.7 Make warehouse records, receipts and invoices available to Owner's representatives, upon request, to verify the quantities and their disposition.
  - 10.5.8 In the event of Contract termination or default by Contractor, the items in storage off-site, upon which payment has been made, will be promptly turned over to Owner or Owner's agents at a location near the jobsite as directed by ODR. The full provisions of performance and payment bonds on this Project cover the materials off-site in every respect as though they were stored on the Project Site.
- 10.6 Time for Payment by Contractor Pursuant to Tex. Gov't Code § 2255.022.
- 10.6.1 Contractor who receives a payment from a governmental entity shall pay Subcontractor the appropriate share of the payment not later than the tenth (10<sup>th</sup>) day after the date Contractor receives the payment.
  - 10.6.2 The appropriate share is overdue on the eleventh (11<sup>th</sup>) day after the date Contractor receives the payment.

## Article 11. Changes

- 11.1 Change Orders. A Change Order issued after execution of the Contract is a written order to Contractor, signed by ODR, Contractor, and A/E, authorizing a change in the Work or an adjustment in the Contract Sum or the Contract Time. The Contract Sum and the Contract Time can only be changed by Change Order. A Change Order signed by Contractor indicates his agreement therewith, including the adjustment in the Contract Sum and/or the Contract Time. ODR may issue a written authorization for Contractor to proceed with Work of a Change Order in advance of final execution by all parties in accordance with Section 11.9.
- 11.1.1 Owner, without invalidating the Contract, **and without approval of the Contractor's Surety**, may order changes in the Work within the general scope of the Contract consisting of additions, deletions or other revisions, and the Contract Sum and the Contract Time will be adjusted accordingly. All such changes in the Work shall be authorized by Change Order or ULCO, and shall be performed under the applicable conditions of the Contract Documents. If such changes cause an increase or decrease in Contractor's cost of, or time required for, performance of the Contract, an equitable adjustment shall be made and confirmed in writing in a Change Order or a ULCO.
- 11.1.2 It is recognized by the parties hereto and agreed by them that the Specifications and Drawings may not be complete or free from errors, omissions and imperfections or that they may require changes or additions in order for the Work to be completed to the satisfaction of Owner and that, accordingly, it is the express intention of the parties, notwithstanding any other provisions in this Contract, that any errors, omissions or imperfections in such Specifications and Drawings, or any changes in or additions to same or to the Work ordered by Owner and any resulting delays in the Work or increases in Contractor's costs and expenses arising out of such errors, shall not constitute or give rise to any claim, demand or cause of action of any nature whatsoever in favor of Contractor, whether for breach of Contract, or otherwise; provided, however, that Owner shall be liable to Contractor for the sum stated to be due Contractor in any Change Order approved and signed by both parties, it being agreed hereby that such sum, together with any extension of time contained in said Change Order, shall constitute full compensation to Contractor for all costs, expenses and damages to Contractor, as permitted under Tex. Gov't Code, Ch. 2260.
- 11.1.3 Procedures for administration of Change Orders shall be established by Owner and stated in Supplementary General Conditions, Special Conditions, or elsewhere in the Contract Documents. **Procedures for administration of Change Orders will be provided at the Pre-Construction Conference.**
- 11.1.4 No verbal order, verbal statement, or verbal direction of Owner or his duly appointed representative shall be treated as a change under this article or entitle Contractor to an adjustment.



- 11.1.5 Contractor agrees that Owner or any of its duly authorized representatives shall have access and the right to examine any directly pertinent books, documents, papers, and records of Contractor. Further, Contractor agrees to include in all its subcontracts a provision to the effect that Subcontractor agrees that Owner or any of its duly authorized representatives shall have access to and the right to examine any directly pertinent books, documents, papers and records of such Subcontractor relating to any claim arising from the Contract, whether or not the Subcontractor is a party to the claim. The period of access and examination described herein which relates to appeals under the Disputes article of the Contract, litigation, or the settlement of claims arising out of the performance of the Contract shall continue until final disposition of such claims, appeals or litigation.
- 11.2 Unit Prices. If unit prices are stated in the Contract Documents or subsequently agreed upon, and if the quantities originally contemplated are so changed in a Proposed Change Order that application of the agreed unit prices to the quantities of work proposed will cause substantial inequity to Owner or Contractor, the applicable unit prices shall be equitably adjusted as provided in the Supplementary General Conditions or Special Conditions or as agreed to by the parties and incorporated into a Change Order.
- 11.3 Claims for Additional Costs.
- 11.3.1 If Contractor wishes to make a claim for an increase in the Contract Sum not related to a requested change, they shall give Owner and A/E written notice thereof within twenty-one (21) days after the occurrence of the event giving rise to such claim, but, in any case before proceeding to execute the Work considered to be additional cost or time, except in an emergency endangering life or property in which case Contractor shall act in accordance with Subsection 7.2.1. No such claim shall be valid unless so made. If Owner and Contractor cannot agree on the amount of the adjustment in the Contract Sum, it shall be determined as set forth under Article 15. Any change in the Contract Sum resulting from such claim shall be authorized by a Change Order or a ULCO.
- 11.3.2 If Contractor claims that additional cost is involved because of, but not limited to, 1) any written interpretation of the Contract Documents, 2) any order by Owner to stop the Work pursuant to Article 14 where Contractor was not at fault, or 3) any written order for a minor change in the Work issued pursuant to Section 11.4, Contractor shall make such claim as provided in Subsection 11.3.1.
- 11.3.3 Should Contractor or his Subcontractors fail to call attention of A/E to discrepancies or omissions in the Contract Documents, but claim additional costs for corrective Work after Contract award, Owner may assume intent to circumvent competitive bidding for necessary corrective Work. In such case, Owner may choose to let a separate Contract for the corrective Work, or issue a ULCO to require performance by Contractor. Claims for time extensions or

for extra cost resulting from delayed notice of patent Contract Document discrepancies or omissions will not be considered by Owner.

- 11.4 Minor Changes. A/E, with concurrence of ODR, will have authority to order minor changes in the Work not involving an adjustment in the Contract Sum or an extension of the Contract Time. Such changes shall be effected by written order which Contractor shall carry out promptly and record on As-Built ~~record~~ documents.
- 11.5 Concealed Site Conditions. Contractor is responsible for visiting the Site and being familiar with local conditions such as the location, accessibility, and general character of the Site and/or building. If, in the performance of the Contract, subsurface, latent, or concealed conditions at the Site are found to be materially different from the information included in the Contract Documents, or if unknown conditions of an unusual nature are disclosed differing materially from the conditions usually inherent in Work of the character shown and specified, ODR and A/E shall be notified in writing of such conditions before they are further disturbed or subsequent related work proceeds. Upon such notice, or upon its own observation of such conditions, A/E, with the approval of ODR, will promptly make such changes in the Drawings and Specifications as they deem necessary to conform to the different conditions, and any increase or decrease in the cost of the Work, or in the time within which the Work is to be completed, resulting from such changes will be adjusted by Change Order, subject to the prior approval of ODR.
- 11.6 Extension of Time. All changes to the Contract Time shall be made as a consequence of requests as required under Section 9.6, and as documented by Change Order as provided under Section 11.1.
- 11.7 Administration of Change Order Requests. All changes in the Contract shall be administered in accordance with procedures approved by Owner, and when required, make use of such electronic information management system(s) as Owner may employ.
- 11.7.1 Routine changes in the construction Contract shall be formally initiated by A/E by means of a PCO form detailing requirements of the proposed change for pricing by Contractor. This action may be preceded by communications between Contractor, A/E and ODR concerning the need and nature of the change, but such communications shall not constitute a basis for beginning the proposed Work by Contractor. Except for emergency conditions described below, approval of Contractor's cost proposal by A/E and ODR will be required for authorization to proceed with the Work being changed. Owner will not be responsible for the cost of Work changed without prior approval and Contractor may be required to remove Work so installed.
- 11.7.2 All proposed costs for change order Work must be supported by itemized accounting of material, equipment and associated itemized installation costs in sufficient detail, following the outline and organization of the established Schedule of Values, to permit analysis by A/E and ODR using current estimating guides and/or practices. Photocopies of Subcontractor and vendor proposals shall be furnished unless specifically waived by ODR. Contractor

shall provide written response to a change request within twenty-one (21) days of receipt.

- 11.7.3 Any unexpected circumstance which necessitates an immediate change in order to avoid a delay in progress of the Work may be expedited by verbal communication and authorization between Contractor and Owner, with written confirmation following within twenty-four (24) hours. A limited scope not-to-exceed estimate of cost and time will be requested prior to authorizing Work to proceed. Should the estimate be impractical for any reason, ODR may authorize the use of detailed cost records of such work to establish and confirm the actual costs and time for documentation in a formal Change Order.
- 11.7.4 Emergency changes to save life or property may be initiated by Contractor alone (see Section 7.3) with the claimed cost and/or time of such work to be fully documented as to necessity and detail of the reported costs and/or time.
- 11.7.5 The method of incorporating approved Change Orders into the parameters of the accepted Schedule of Values must be coordinated and administered in a manner acceptable to ODR.
- 11.8 Pricing Change Order Work. The amounts that Contractor and/or its Subcontractor adds to a Change Order for profit and overhead will also be considered by Owner before approval is given. The amounts established hereinafter are the maximums that are acceptable to Owner.
- 11.8.1 For Work performed by its forces, Contractor will be allowed their actual costs for materials, the total amount of wages (including benefits) paid for labor, plus the total cost of State and Federal payroll taxes and of worker's compensation and comprehensive general liability insurance, plus additional bond and builders risk insurance cost if the change results in an increase in the premium paid by Contractor. To the total of the above costs, Contractor will be allowed to add a percentage as noted below to cover overhead and profit combined. Allowable percentages for overhead and profit on any specific change shall not exceed fifteen (15) percent for the first \$10,000 of value for self-performed work or portion thereof, ten (10) percent for the second \$10,000 of value for self-performed work or portion thereof and seven and a half (7.5) percent for any value of the self-performed work that exceeds \$20,000.
- 11.8.2 For subcontracted Work each affected Subcontractor shall figure its costs, overhead and profit as described above for Contractor's Work, all Subcontractor costs shall be combined, and to that total Subcontractor cost Contractor will be allowed to add a maximum mark-up of ten (10) percent for the first \$10,000 of subcontracted Work value or portion thereof, seven and half (7.5) percent for the second \$10,000 of subcontracted Work value or portion thereof, and five (5) percent for any value of the subcontracted Work exceeding \$20,000.
- 11.8.3 On changes involving both additions and deletions, percentages for overhead and profit will be allowed only on the net addition. Owner does

not accept and will not pay for additional Contract cost identified as indirect or consequential damages.

11.8.4 For Contracts based on a Guaranteed Maximum Price (GMP), the Construction Manager-at-Risk or Design Builder shall NOT be entitled to a percentage mark-up on any Change Order Work unless the Change Order increases the Guaranteed Maximum Price.

11.8.5 ***If the parties cannot agree on an equitable adjustment for labor hours attributable to a change, they shall use the Means Facility Cost Data as a guide for labor hours as a basis of negotiation.***

11.9 Unilateral Change Order (ULCO). Owner may issue a written ULCO directing a change in the Work prior to reaching agreement with Contractor on the adjustment, if any, in the Contract price and/or the Contract Time.

11.9.1 Owner and Contractor shall negotiate for appropriate adjustments, as applicable, to the Contract Sum or the Contract Time arising out of a ULCO. As the changed Work is performed, Contractor shall submit its costs for such Work with its Application for Payment beginning with the next Application for Payment within thirty (30) days of the issuance of the ULCO. The Parties reserve their rights as to the disputed amount, subject to Article 15.

11.10 Final Resolution of Changes. Upon execution of a Change Order and /or a ULCO by Owner, Contractor and A/E, all costs and time issues regarding that change are final and not subject to additive adjustments.

## Article 12. Project Completion and Acceptance

### 12.1 Closing Inspections.

12.1.1 Substantial Completion Inspection. When Contractor considers the entire Work or part thereof Substantially Complete, it shall notify ODR in writing **fifteen (15) working days prior to the Substantial Completion inspection** that the Work will be ready for Substantial Completion inspection on a specific date. Contractor shall include with this notice Contractor's Punchlist to indicate that it has previously inspected all the Work associated with the request for inspection, noting items it has corrected and included all remaining work items with date scheduled for completion or correction prior to final inspection. The failure to include any items on this list does not alter the responsibility of Contractor to complete all Work in accordance with the Contract Documents. If any of the items on this list prevents the Project from being used as intended, Contractor shall not request a Substantial Completion Inspection. Owner and its representatives will review the list of items and schedule the requested inspection, or inform Contractor in writing that such an inspection is premature because the Work is not sufficiently advanced or conditions are not as represented on Contractor's list.

12.1.1.1 Prior to the Substantial Completion inspection and as specified in the Special Conditions, Contractor shall furnish a copy of its marked-up ~~Record~~ **As-Built** Documents and a preliminary copy of each instructional manual, maintenance and operating manual, parts catalog, wiring diagrams, spare parts, specified written warranties, and like publications or parts for all installed equipment, systems, and like items as described in the Contract Documents. Delivery of these items is a prerequisite for requesting the Substantial Completion inspection.

12.1.1.2 On the date requested by Contractor, or as mutually agreed upon pending the status of the Open Items List, A/E, ODR, Contractor, and other Owner representatives as determined by Owner will jointly attend the Substantial Completion inspection, which shall be conducted by ODR or their delegate. If ODR determines that the Work is Substantially Complete, ODR will issue a Certificate of Substantial Completion to be signed by A/E, Owner, and Contractor establishing the date of Substantial Completion and identifying responsibilities for security, maintenance, insurance and utilities. A/E will provide with this certificate a consolidated list of Punchlist items (the pre-final Punchlist including all items noted by the various inspecting parties) for completion prior to final inspection. This list may include items in addition to those on Contractor's Punchlist, which the inspection team deems necessary to correct or complete prior to final inspection. The failure to include any items on this list does not alter the responsibility of Contractor to complete all Work in accordance with the Contract Documents. If Owner

occupies the Project upon determination of Substantial Completion, Contractor shall complete all corrective Work at the convenience of Owner, without disruption to Owner's use of the Project for its intended purposes.

12.1.2 Final Inspection. Contractor shall complete the list of items identified on the pre-final Punchlist prior to requesting a final inspection. Unless otherwise specified, or otherwise agreed in writing by the parties as documented on the Certificate of Substantial Completion, Contractor shall complete and/or correct all Work within thirty (30) days of the Substantial Completion date. Upon completion of the pre-final Punchlist work, Contractor shall give written notice to ODR and A/E that the Work will be ready for final inspection on a specific date. Contractor shall accompany this notice with a copy of the updated pre-final Punchlist indicating resolution of all items. On the date specified or as soon thereafter as is practicable, ODR, A/E and Contractor will inspect the Work. A/E will submit to Contractor a final Punchlist of open items that the inspection team requires corrected or completed before final acceptance of the Work.

12.1.2.1 Correct or complete all items on the final Punchlist before requesting Final Payment. Unless otherwise agreed to in writing by the parties, complete this work within seven (7) days of receiving the final Punchlist. Upon completion of the final Punchlist, notify A/E and ODR in writing stating the disposition of each final Punchlist item. A/E, Owner, and Contractor shall promptly inspect the completed items. When the final Punchlist is complete, and the Contract is fully satisfied according to the Contract Documents ODR will issue a certificate establishing the date of Final Completion. Completion of all Work is a condition precedent to Contractor's right to receive Final Payment.

12.1.3 Annotation. Any Certificate issued under this Article may be annotated to indicate that it is not applicable to specified portions of the Work, or that it is subject to any limitation as determined by Owner.

12.1.4 Purpose of Inspection. Inspection is for determining the completion of the Work, and does not relieve Contractor of its overall responsibility for completing the Work in a good and competent fashion, in compliance with the Contract. Work accepted with incomplete Punchlist items or failure of Owner or other parties to identify Work that does not comply with the Contract Documents or is defective in operation or workmanship does not constitute a waiver of Owner's rights under the Contract or relieve Contractor of its responsibility for performance or warranties.

12.1.5 Additional Inspections.

12.1.5.1 If Owner's inspection team determines that the Work is not substantially complete at the Substantial Completion inspection, ODR or A/E will give Contractor written notice listing cause(s) of

the rejection. Contractor will set a time for completion of incomplete or defective work acceptable to ODR. Contractor shall complete or correct all work so designated prior to requesting a second Substantial Completion inspection.

12.1.5.2 If Owner's inspection team determines that the Work is not complete at the final inspection, ODR or A/E will give Contractor written notice listing the cause(s) of the rejection. Contractor will set a time for completion of incomplete or defective work acceptable to ODR. Contractor shall complete or correct all Work so designated prior to again requesting a final inspection.

12.1.5.3 The Contract contemplates three (3) comprehensive inspections: the Substantial Completion inspection, the Final Completion inspection, and the inspection of completed final Punchlist items. The cost to Owner of additional inspections resulting from the Work not being ready for one or more of these inspections is the responsibility of Contractor. Owner may issue a ULCO deducting these costs from Final Payment. Upon Contractor's written request, Owner will furnish documentation of any costs so deducted. Work added to the Contract by Change Order after Substantial Completion inspection is not corrective Work for purposes of determining timely completion, or assessing the cost of additional inspections.

12.1.6 Phased Completion. The Contract may provide, or Project conditions may warrant, as determined by ODR, that designated elements or parts of the Work be completed in phases. Where phased completion is required or specifically agreed to by the parties, the provisions of the Contract related to closing inspections, occupancy, and acceptance apply independently to each designated element or part of the Work. For all other purposes, unless otherwise agreed by the parties in writing, Substantial Completion of the Work as a whole is the date on which the last element or part of the Work completed receives a Substantial Completion certificate.

Final Completion of the Work as a whole is the date on which the last element or part of the Work completed receives a Final Completion certificate.

12.2 Owner's Right of Occupancy. Owner may occupy or use all or any portion of the Work following Substantial Completion, or at any earlier stage of completion. Should Owner wish to use or occupy the Work, or part thereof, prior to Substantial Completion, ODR will notify Contractor in writing and identify responsibilities for security, maintenance, insurance and utilities. Work performed on the premises by third parties on Owner's behalf does not constitute occupation or use of the Work by Owner for purposes of this Article. All Work performed by Contractor after occupancy, whether in part or in whole, shall be at the convenience of Owner so as to not disrupt Owner's use of, or access to occupied areas of the Project.

12.3 Acceptance and Payment

- 12.3.1 Request for Final Payment. Following the certified completion of all work, including all final Punchlist items, cleanup, and the delivery of ~~record~~ **As-Built** documents, Contractor shall submit a certified Application for Final Payment and include all sums held as retainage and forward to A/E and ODR for review and approval.
- 12.3.2 Final Payment Documentation. Contractor shall submit, prior to or with the Application for Final Payment, final copies of all close out documents, maintenance and operating instructions, guarantees and warranties, certificates, ~~Record~~ **As-Built** Documents and all other items required by the Contract. Contractor shall submit evidence of return of access keys and cards, evidence of delivery to Owner of attic stock, spare parts, and other specified materials. Contractor shall submit consent of surety to Final Payment form and an affidavit that all payrolls, bills for materials and equipment, subcontracted work and other indebtedness connected with the Work, except as specifically noted, are paid, will be paid, after payment from Owner or otherwise satisfied within the period of time required by Tex. Gov't Code, Ch. 2251. Contractor shall furnish documentation establishing payment or satisfaction of all such obligations, such as receipts, releases and waivers of claims and liens arising out of the Contract. Contractor may not subsequently submit a claim on behalf of Subcontractor or vendor unless Contractor's affidavit notes that claim as an exception. ***The Affidavit referred to above is the Contractor's Final Payment Affidavit.***
- 12.3.3 Architect/Engineer Approval. A/E will review a submitted Application for Final Payment promptly but in no event later than ten (10) days after its receipt. Prior to the expiration of this deadline, A/E will either: 1) return the Application for Final Payment to Contractor with corrections for action and resubmission; or 2) accept it, note their approval, and send to Owner.
- 12.3.4 Offsets and Deductions. Owner may deduct from the Final Payment all sums due from Contractor. If the Certificate of Final Completion notes any Work remaining, incomplete, or defects not remedied, Owner may deduct the cost of remedying such deficiencies from the Final Payment. On such deductions, Owner will identify each deduction, the amount, and the explanation of the deduction on or by the twenty-first (21<sup>st</sup>) day after Owner's receipt of an approved Application for Final Payment. Such offsets and deductions shall be incorporated via a final Change Order, including a ULCO as may be applicable.
- 12.3.5 Final Payment Due. Final Payment is due and payable by Owner, subject to all allowable offsets and deductions, on the thirtieth (30<sup>th</sup>) day following Owner's approval of the Application for Payment. If Contractor disputes any amount deducted by Owner, Contractor shall give notice of the dispute on or before the thirtieth (30<sup>th</sup>) day following receipt of Final Payment. Failure to do so will bar any subsequent claim for payment of amounts deducted.
- 12.3.6 Effect of Final Payment. Final Payment constitutes a waiver of all claims by Owner, relating to the condition of the Work except those arising from:
- 12.3.6.1 Faulty or defective Work appearing after Substantial Completion



(latent defects);

- 12.3.6.2 Failure of the Work to comply with the requirements of the Contract Documents;
  - 12.3.6.3 Terms of any warranties required by the Contract, or implied by law; or
  - 12.3.6.4 Claims arising from personal injury or property damage to third parties.
- 12.3.7 Waiver of Claims. Final payment constitutes a waiver of all claims and liens by Contractor except those specifically identified in writing and submitted to ODR prior to the application for Final Payment.
- 12.3.8 Effect on Warranty. Regardless of approval and issuance of Final Payment, the Contract is not deemed fully performed by Contractor and closed until the expiration of all warranty periods. Issuance of Final Payment does not alter Contractor's contractual obligations during the warranty period.

## Article 13. Warranty and Guarantee

- 13.1 Contractor's General Warranty and Guarantee. Contractor warrants to Owner that all Work is executed in accordance with the Contract, complete in all parts and in accordance with approved practices and customs, and of the required finish and workmanship. Contractor further warrants that unless otherwise specified, all materials and equipment incorporated in the Work under the Contract are new. Owner may, at its option, agree in writing to waive any failure of the Work to conform to the Contract, and to accept a reduction in the Contract price for the cost of repair or diminution in value of the Work by reason of such defect. Absent such a written agreement, Contractor's obligation to perform and complete the Work in accordance with the Contract Documents is absolute and is not waived by any inspection or observation by Owner, A/E or others, by making any progress payment or final payment, by the use or occupancy of the Work or any portion thereof by Owner, at any time, or by any repair or correction of such defect made by Owner.
- 13.2 Warranty Period. Except as may be otherwise specified or agreed, Contractor shall repair all defects in materials, equipment, or workmanship appearing within one year from the date of Substantial Completion of the Work **or at Final Completion if no Substantial Completion inspection is held**. If Substantial Completion occurs by phase, then the warranty period for that particular Work begins on the date of such occurrence, or as otherwise stipulated on the Certificate of Substantial Completion for the particular Work.
- 13.3 Limits on Warranty. Contractor's warranty and guarantee hereunder excludes defects or damage caused by:
- 13.3.1 Modification or improper maintenance or operation by persons other than Contractor, Subcontractors, or any other individual or entity for whom Contractor is not responsible, unless Owner is compelled to undertake maintenance or operation due to the neglect of Contractor.
  - 13.3.2 Normal wear and tear under normal usage after acceptance of the Work by Owner.
- 13.4 Events Not Affecting Warranty. Contractor's obligation to perform and complete the Work in a good and workmanlike manner in accordance with the Contract Documents is absolute. None of the following will constitute an acceptance of defective Work that is not in accordance with the Contract Documents or a release of Contractor's obligation to perform the Work in accordance with the Contract Documents:
- 13.4.1 Observations by Owner and/or A/E;
  - 13.4.2 Recommendation to pay any progress or final payment by A/E;
  - 13.4.3 The issuance of a certificate of Substantial Completion or any payment by Owner to Contractor under the Contract Documents;

- 13.4.4 Use or occupancy of the Work or any part thereof by Owner;
  - 13.4.5 Any acceptance by Owner or any failure to do so;
  - 13.4.6 Any review of a Shop Drawing or sample submittal; or
  - 13.4.7 Any inspection, test or approval by others.
- 13.5 Separate Warranties. If a particular piece of equipment or component of the Work for which the Contract requires a separate warranty is placed in continuous service before Substantial Completion, the warranty period for that equipment or component will not begin until Substantial Completion, regardless of any warranty agreements in place between suppliers and/or Subcontractors and Contractor. ODR will certify the date of service commencement in the Substantial Completion certificate.
- 13.5.1 In addition to Contractor's warranty and duty to repair, Contractor expressly assumes all warranty obligations required under the Contract for specific building components, systems and equipment.
  - 13.5.2 Contractor may satisfy any such obligation by obtaining and assigning to Owner a complying warranty from a manufacturer, supplier, or Subcontractor. Where an assigned warranty is tendered and accepted by Owner which does not fully comply with the requirements of the Contract, Contractor remains liable to Owner on all elements of the required warranty not provided by the assigned warranty.
- 13.6 Correction of Defects. Upon receipt of written notice from Owner, or any agent of Owner designated as responsible for management of the warranty period, of the discovery of a defect, Contractor shall promptly remedy the defect(s), and provide written notice to Owner and designated agent indicating action taken. In case of emergency where delay would cause serious risk of loss or damage to Owner, or if Contractor fails to remedy within thirty (30) days, or within another period agreed to in writing, Owner may correct the defect and be reimbursed the cost of remedying the defect from Contractor or its surety.
- 13.7 Certification of No Asbestos Containing Materials or Work. Contractor shall ensure compliance with the Asbestos Hazard Emergency Response Act (AHERA– 40 C.F.R § 763-99(7)) from all Subcontractors and materials suppliers, and shall provide a notarized certification to Owner that all equipment and materials used in fulfillment of their Contract responsibilities are non-Asbestos Containing Building Materials (ACBM). This certification must be provided no later than Contractor's application for Final Payment.

## **Article 14. Suspension and Termination**

14.1 Suspension of Work for Cause. Owner may, at any time without prior notice, suspend all or any part of the Work, if after reasonable observation and/or investigation, Owner determines it is necessary to do so to prevent or correct any condition of the Work, which constitutes an immediate safety hazard, or which may reasonably be expected to impair the integrity, usefulness or longevity of the Work when completed.

14.1.1 Owner will give Contractor a written notice of suspension for cause, setting forth the reason for the suspension and identifying the Work suspended. Upon receipt of such notice, Contractor shall immediately stop the Work so identified. As soon as practicable following the issuance of such a notice, Owner will initiate and complete a further investigation of the circumstances giving rise to the suspension, and issue a written determination of the findings.

14.1.2 If it is confirmed that the cause was within the control of Contractor, Contractor will not be entitled to an extension of time or any compensation for delay resulting from the suspension. If the cause is determined not to have been within the control of Contractor, and the suspension has prevented Contractor from completing the Work within the Contract Time, the suspension is an excusable delay and a time extension will be granted through a Change Order.

14.1.3 Suspension of Work under this provision will be no longer than is reasonably necessary to remedy the conditions giving rise to the suspension.

14.2 Suspension of Work for Owner's Convenience. Upon seven (7) days written notice to Contractor, Owner may at any time without breach of the Contract suspend all or any portion of the Work for a period of up to thirty (30) days for its own convenience. Owner will give Contractor a written notice of suspension for convenience, which sets forth the number of suspension days for which the Work, or any portion of it, and the date on which the suspension of Work will cease. When such a suspension prevents Contractor from completing the Work within the Contract Time, it is an excusable delay. A notice of suspension for convenience may be modified by Owner at any time on seven (7) days written notice to Contractor. If Owner suspends the Work for its convenience for more than sixty (60) consecutive days, Contractor may elect to terminate the Contract pursuant to the provisions of the Contract.

14.3 Termination by Owner for Cause.

14.3.1 Upon written notice to Contractor and its surety, Owner may, without prejudice to any right or remedy, terminate the Contract and take possession of the Site and of all materials, equipment, tools, construction equipment, and machinery thereon owned by Contractor under any of the following circumstances:

- 14.3.1.1 Persistent or repeated failure or refusal, except during complete or partial suspensions of work authorized under the Contract, to supply enough properly skilled workmen or proper materials;
  - 14.3.1.2 Persistent disregard of laws, ordinances, rules, regulations or orders of any public authority having jurisdiction, including ODR;
  - 14.3.1.3 Persistent failure to prosecute the Work in accordance with the Contract, and to ensure its completion within the time, or any approved extension thereof, specified in the Contract;
  - 14.3.1.4 Failure to remedy defective work condemned by ODR;
  - 14.3.1.5 Failure to pay Subcontractors, laborers, and material suppliers pursuant to Tex. Gov't Code, Ch. 2251;
  - 14.3.1.6 Persistent endangerment to the safety of labor or of the Work;
  - 14.3.1.7 Failure to supply or maintain statutory bonds or to maintain required insurance, pursuant to the Contract;
  - 14.3.1.8 Any material breach of the Contract; or
  - 14.3.1.9 Contractor's insolvency, bankruptcy, or demonstrated financial inability to perform the Work.
- 14.3.2 Failure by Owner to exercise the right to terminate in any instance is not a waiver of the right to do so in any other instance.
- 14.3.3 Should Owner decide to terminate the Contract under the provisions of Section 14.3, it will provide to Contractor and its surety thirty (30) days prior written notice.
- 14.3.4 Should Contractor or its surety, after having received notice of termination, demonstrate to the satisfaction of Owner that Contractor or its surety are proceeding to correct such default with diligence and promptness, upon which the notice of termination was based, the notice of termination may be rescinded in writing by Owner. If so rescinded, the Work may continue without an extension of time.
- 14.3.5 If Contractor or its surety fails, after written notice from Owner to commence and continue correction of such default with diligence and promptness to the satisfaction of Owner within thirty (30) days following receipt of notice, Owner may arrange for completion of the Work and deduct the cost of completion from the unpaid Contract Sum.
- 14.3.5.1 This amount includes the cost of additional Owner costs such as A/E services, other consultants, and contract administration.

14.3.5.2 Owner will make no further payment to Contractor or its surety unless the costs to complete the Work are less than the Contract balance, then the difference shall be paid to Contractor or its surety. If such costs exceed the unpaid balance, Contractor or its surety will pay the difference to Owner.

14.3.5.3 This obligation for payment survives the termination of the Contract.

14.3.5.4 Owner reserves the right in termination for cause to take assignment of all the Contracts between Contractor and its Subcontractors, vendors, and suppliers. ODR will promptly notify Contractor of the contracts Owner elects to assume. Upon receipt of such notice, Contractor shall promptly take all steps necessary to effect such assignment.

14.4 Conversion to Termination for Convenience. In the event that any termination of Contractor for cause under Section 14.3 is later determined to have been improper, the termination shall automatically convert to a termination for convenience under Section 14.5 and Contractor's recovery for termination shall be strictly limited to the payments allowable under Section 14.5.

14.5 Termination for Convenience of Owner. Owner reserves the right, without breach, to terminate the Contract prior to, or during the performance of the Work, for any reason. Upon such an occurrence, the following shall apply:

14.5.1 Owner will immediately notify Contractor and A/E in writing, specifying the reason for and the effective date of the Contract termination. Such notice may also contain instructions necessary for the protection, storage or decommissioning of incomplete work or systems, and for safety.

14.5.2 Upon receipt of the notice of termination, Contractor shall immediately proceed with the following obligations, regardless of any delay in determining or adjusting any amounts due at that point in the Contract:

14.5.2.1 Stop all work.

14.5.2.2 Place no further subcontracts or orders for materials or services.

14.5.2.3 Terminate all subcontracts for convenience.

14.5.2.4 Cancel all materials and equipment orders as applicable.

14.5.2.5 Take action that is necessary to protect and preserve all property related to the Contract which is in the possession of Contractor.

14.5.3 When the Contract is terminated for Owner's convenience, Contractor may recover from Owner payment for all Work executed. Contractor may not claim lost profits on other work or lost business opportunities.

- 14.6 Termination By Contractor. If the Work is stopped for a period of ninety (90) days under an order of any court or other public authority having jurisdiction, or as a result of an act of government, such as a declaration of a national emergency making materials unavailable, through no act or fault of Contractor or Subcontractor or their agents or employees or any other persons performing any of the Work under a contract with Contractor, then Contractor may, upon thirty (30) additional days written notice to ODR, terminate the Contract and recover from Owner payment for all Work executed, but not lost profits on other work or lost business opportunities. If the cause of the Work stoppage is removed prior to the end of the thirty (30) day notice period, Contractor may not terminate the Contract.
- 14.7 Settlement on Termination. When the Contract is terminated for any reason, at any time prior to one hundred eighty (180) days after the effective date of termination, Contractor shall submit a final termination settlement proposal to Owner based upon recoverable costs as provided under the Contract. If Contractor fails to submit the proposal within the time allowed, Owner may determine the amount due to Contractor because of the termination and pay the determined amount to Contractor.

## Article 15. Dispute Resolution

- 15.1 Unresolved Contractor Disputes. The dispute resolution process provided for in Tex. Gov't Code, Ch. 2260, **and the procedures provided in Title 31, Part 2, Chapter 51, Subchapter J of the Texas Administrative** or Tex. Civ. Prac. & Rem. Code, Ch. 114, shall be used by Contractor to attempt to resolve any claim for breach of Contract made by Contractor that is not resolved under procedures described throughout the Uniform General Conditions, Supplementary Conditions, or Special Conditions of the Contract.
- 15.2 Alternative Dispute Resolution Process. Owner may establish a dispute resolution process to be utilized in advance of that outlined in Tex. Gov't Code, Ch. 2260 or Tex. Civ. Prac. & Rem. Code, Ch. 114.
- 15.3 Nothing herein shall hinder, prevent, or be construed as a waiver of Owner's right to seek redress on any disputed matter in a court of competent jurisdiction.
- 15.4 Nothing herein shall waive or be construed as a waiver of the State's sovereign immunity.



## Article 16. Miscellaneous

- 16.1 Supplementary General and Special Conditions. When the Work contemplated by Owner is of such a character that the foregoing Uniform General Conditions of the Contract cannot adequately cover necessary and additional contractual relationships, the Contract may include Supplementary General and Special Conditions as described below:
- 16.1.1 Supplementary General Conditions may describe the standard procedures and requirements of contract administration followed by a contracting agency of the State. Supplementary General Conditions may expand upon matters covered by the Uniform General Conditions, where necessary, provided the expansion does not weaken the character or intent of the Uniform General Conditions. Supplementary General Conditions are of such a character that it is to be anticipated that a contracting agency of the State will normally use the same, or similar, conditions to supplement each of its several projects.
- 16.1.2 Special Conditions shall relate to a particular Project and be unique to that Project but shall not weaken the character or intent of the Uniform General Conditions.
- 16.2 Federally Funded Projects. On Federally funded projects, Owner may waive, suspend or modify any Article in these Uniform General Conditions which conflicts with any Federal statute, rule, regulation or procedure, where such waiver, suspension or modification is essential to receipt by Owner of such Federal funds for the Project. In the case of any Project wholly financed by Federal funds, any standards required by the enabling Federal statute, or any Federal rules, regulations or procedures adopted pursuant thereto, shall be controlling.
- 16.3 Internet-based Project Management Systems. At its option, Owner may administer its design and construction management through an Internet-based management system. In such cases, Contractor shall conduct communication through this media and perform all Project related functions utilizing this database system. This includes correspondence, submittals, Requests for Information, vouchers or payment requests and processing, amendment, Change Orders and other administrative activities.
- 16.3.1 Accessibility and Administration.
- 16.3.1.1 When used, Owner will make the software accessible via the Internet to all Project team members.
- 16.3.1.2 Owner shall administer the software.
- 16.3.2 Training. When used, Owner shall provide training to the Project team members.
- 16.4 Administrative Inspections and Audits. Contractor agrees that all relevant records related to this Contract or any work product under this Contract, including practices of

its Subcontractors, shall be subject, at any reasonable time, to inspection, examination, review, audit, and copying at any office or location of Contractor where such records may be found, with or without notice by the Texas State Auditor's Office ("SAO"), the contracting agency or its contracted examiners, or the Office of the Texas Attorney General, and with regard to any federal funding, the relevant federal agency, the Comptroller General, the General Accounting Office, the Office of the Inspector General, or any of their authorized representatives. All Subcontracts shall reflect the requirements of this section. In addition, pursuant to Tex. Gov't Code § 2262.003 the SAO may conduct an audit or investigation of any entity receiving funds under this Contract, including direct payments to Contractor and indirect payments under a Subcontract to this Contract; acceptance of such monies acts as acceptance of SAO authority, under legislative audit committee direction, to audit and investigate related to those funds and the entity subject to the audit or investigation must provide SAO with access to any information SAO considers relevant to the scope of the audit or investigation.

### **End of Uniform General Conditions**

# **2018 SUPPLEMENTARY GENERAL CONDITIONS TO THE STATE OF TEXAS 2015 EDITION OF THE UNIFORM GENERAL CONDITIONS FOR CONSTRUCTION CONTRACTS**

The following Supplementary General Conditions amend and/or supplement the 2015 edition of the Uniform General Conditions for Construction Contracts.

## **Article 5. Bonds and Insurance**

### **5.2 Insurance Requirements.**

Subsection 5.2.4 is supplemented to add the following new paragraphs:

- 5.2.4.1 Contractor shall deliver to Owner true and complete copies of the General Contractor's certificates prior to the issuance of any Notice to Proceed.
- 5.2.4.2 Failure of Owner to demand such certificates or other evidence of Contractor's full compliance with these insurance requirements or failure of Owner to identify a deficiency in compliance from the evidence provided shall not be construed as a waiver of Contractor's obligation to maintain such insurance.
- 5.2.4.3 The insurance and insurance limits required herein shall not be deemed as a limitation on Contractor's liability under the indemnities granted to Owner in the Contract Documents.
- 5.2.4.4 The insurance coverage and limits established in the Uniform General Conditions, Supplementary General Conditions, or Special Conditions shall not be interpreted as any representation or warranty that the insurance coverage and limits necessarily will be adequate to protect Contractor.

## **Article 2. Wage Rates and Other Laws Governing Construction**

Add Section 2.7 as follows:

2.7 Buy America Requirements for Iron and Steel Used in Construction. In accordance with Texas Government Code 2252, Section 2252.202, all iron or steel products (i.e., rolled structural shapes including wide flange beams and columns, angles, bars, plates, sheets, hollow structural sections, pipe, etc.) shall be produced, manufactured and fabricated in the United States.

## **End of Supplementary General Conditions**

# PREVAILING WAGE RATE DETERMINATION INFORMATION

## Construction Types: Building

### Gillespie County, Texas

Chapter 2258, Texas Government Code, Title 10 requires that state agencies, (including universities), cities, counties, independent school districts, and all other political subdivisions that engage in public works construction projects produce and include prevailing wage rate determinations in the project bidding and contract documents.

Chapter 2258 requires that the contractor who is awarded a contract by a public body and a contractor's subcontractor shall pay not less than the rates determined by such state agencies to workers employed for the execution of such work. Pursuant to Chapter 2258, Texas Parks and Wildlife has ascertained the following wages to be paid for the various classifications of workers, in the locality of this project. In determining these wages, TPWD has utilized the Prevailing Wage Rates as determined by the U.S. DOL in accordance with the Davis-Bacon Act.

**General Decision Number:** [TX20240144](#) 01/05/2024

**Superseded General Decision Number:** TX20230144

**Construction Type:** Building

**State:** Texas

**County:** Gillespie County in Texas.

**BUILDING CONSTRUCTION PROJECTS** (does not include single family homes or apartments up to and including 4 stories).

Note: Contracts subject to the Davis-Bacon Act are generally required to pay at least the applicable minimum wage rate required under Executive Order 14026 or Executive Order 13658. Please note that these Executive Orders apply to covered contracts entered into by the federal government that are subject to the Davis-Bacon Act itself, but do not apply to contracts subject only to the Davis-Bacon Related Acts, including those set forth at 29 CFR 5.1(a)(1).

If the contract is entered into on or after January 30, 2022, or the contract is renewed or extended (e.g., an option is exercised) on or after January 30, 2022:	. Executive Order 14026 generally applies to the contract.	
	. The contractor must pay all covered workers at least \$17.20 per hour (or the applicable wage rate listed on this wage determination, if it is higher) for all hours spent performing on the contract in 2024.	
If the contract was awarded on or between January 1, 2015 and January 29, 2022, and the contract is not renewed or extended on or after January 30, 2022:	. Executive Order 13658 generally applies to the contract.	
	. The contractor must pay all covered workers at least \$12.90 per hour (or the applicable wage rate listed on this wage determination, if it is higher) for all hours spent performing on that contract in 2024.	

The applicable Executive Order minimum wage rate will be adjusted annually. If this contract is covered by one of the Executive Orders and a classification considered necessary for performance of work on the contract does not appear on this wage determination, the contractor must still submit a conformance request.

Additional information on contractor requirements and worker protections under the Executive Orders is available at <http://www.dol.gov/whd/govcontracts>.

Modification Number      Publication Date  
                                   0                                   01/05/2024

ASBE0087-002 06/04/2023

	Rates	Fringes
ASBESTOS WORKER/HEAT & FROST INSULATOR.....	\$ 28.95	8.39

-----  
 BOIL0531-001 01/01/2023

	Rates	Fringes
Boilermaker.....	\$ 37.00	24.64

-----  
 IRON0263-019 06/01/2023

	Rates	Fringes
Ironworker, reinforcing and structural.....	\$ 27.89	7.93

-----  
 LABO0154-001 05/01/2008

	Rates	Fringes
Laborers: (Mason Tender - Cement/Concrete).....	\$ 12.98 **	3.49

-----  
 PLUM0142-010 07/01/2023

	Rates	Fringes
PLUMBER, Excludes HVAC Pipe Installation.....	\$ 35.95	11.25

-----  
 SUTX2009-031 04/20/2009

	Rates	Fringes
BRICKLAYER.....	\$ 19.67	0.00
CARPENTER, Includes Acoustical Ceiling Installation, Drywall Hanging, and Metal Stud Installation.....	\$ 13.13 **	0.00
CEMENT MASON/CONCRETE FINISHER...	\$ 13.27 **	0.00
ELECTRICIAN.....	\$ 20.00	3.11
GLAZIER.....	\$ 17.20	1.59
HVAC MECHANIC (HVAC Duct and Pipe Installation).....	\$ 14.21 **	0.77
INSTALLER - OVERHEAD DOOR.....	\$ 11.63 **	6.26
LABORER: Common or General.....	\$ 9.73 **	0.00
LABORER: Landscape &		

Irrigation.....	\$ 8.50 **	0.22
LABORER: Mason Tender - Brick...	\$ 12.02 **	0.00
LABORER: Mortar Mixer.....	\$ 12.00 **	0.00
LABORER: Plaster Tender.....	\$ 9.00 **	0.00
OPERATOR:		
Backhoe/Excavator/Trackhoe.....	\$ 13.75 **	0.00
OPERATOR: Bulldozer.....	\$ 12.80 **	0.43
OPERATOR: Crane.....	\$ 21.33	0.00
OPERATOR: Forklift.....	\$ 14.58 **	0.00
OPERATOR: Loader (Front End)....	\$ 10.54 **	0.00
PAINTER: Brush, Roller and Spray.....	\$ 12.26 **	0.00
PLASTERER.....	\$ 15.50 **	0.00
ROOFER.....	\$ 13.64 **	1.80
SHEET METAL WORKER, Excludes HVAC Duct Installation.....	\$ 17.00 **	0.00
TILE SETTER.....	\$ 15.00 **	0.00
TRUCK DRIVER.....	\$ 11.24 **	0.35

-----  
WELDERS - Receive rate prescribed for craft performing operation to which welding is incidental.

=====

\*\* Workers in this classification may be entitled to a higher minimum wage under Executive Order 14026 (\$17.20) or 13658 (\$12.90). Please see the Note at the top of the wage determination for more information. Please also note that the minimum wage requirements of Executive Order 14026 are not currently being enforced as to any contract or subcontract to which the states of Texas, Louisiana, or Mississippi, including their agencies, are a party.

Note: Executive Order (EO) 13706, Establishing Paid Sick Leave for Federal Contractors applies to all contracts subject to the Davis-Bacon Act for which the contract is awarded (and any solicitation was issued) on or after January 1, 2017. If this contract is covered by the EO, the contractor must provide employees with 1 hour of paid sick leave for every 30 hours they work, up to 56 hours of paid sick leave each year. Employees must be permitted to use paid sick leave for their own illness, injury or other health-related needs, including preventive care; to assist a family member (or person who is like family to the employee) who is ill, injured, or has other health-related needs, including preventive care; or for reasons resulting from, or to assist a family member (or person who is like family to the employee) who is a victim of, domestic violence, sexual assault, or stalking. Additional information on contractor requirements and worker protections under the EO is available at <https://www.dol.gov/agencies/whd/government-contracts>.

Unlisted classifications needed for work not included within the scope of the classifications listed may be added after award only as provided in the labor standards contract clauses (29CFR 5.5 (a) (1) (iii)).

-----

The body of each wage determination lists the classification and wage rates that have been found to be prevailing for the cited type(s) of construction in the area covered by the wage determination. The classifications are listed in alphabetical order of ""identifiers"" that indicate whether the particular

rate is a union rate (current union negotiated rate for local), a survey rate (weighted average rate) or a union average rate (weighted union average rate).

#### Union Rate Identifiers

A four letter classification abbreviation identifier enclosed in dotted lines beginning with characters other than ""SU"" or ""UAVG"" denotes that the union classification and rate were prevailing for that classification in the survey. Example: PLUM0198-005 07/01/2014. PLUM is an abbreviation identifier of the union which prevailed in the survey for this classification, which in this example would be Plumbers. 0198 indicates the local union number or district council number where applicable, i.e., Plumbers Local 0198. The next number, 005 in the example, is an internal number used in processing the wage determination. 07/01/2014 is the effective date of the most current negotiated rate, which in this example is July 1, 2014.

Union prevailing wage rates are updated to reflect all rate changes in the collective bargaining agreement (CBA) governing this classification and rate.

#### Survey Rate Identifiers

Classifications listed under the ""SU"" identifier indicate that no one rate prevailed for this classification in the survey and the published rate is derived by computing a weighted average rate based on all the rates reported in the survey for that classification. As this weighted average rate includes all rates reported in the survey, it may include both union and non-union rates. Example: SULA2012-007 5/13/2014. SU indicates the rates are survey rates based on a weighted average calculation of rates and are not majority rates. LA indicates the State of Louisiana. 2012 is the year of survey on which these classifications and rates are based. The next number, 007 in the example, is an internal number used in producing the wage determination. 5/13/2014 indicates the survey completion date for the classifications and rates under that identifier.

Survey wage rates are not updated and remain in effect until a new survey is conducted.

#### Union Average Rate Identifiers

Classification(s) listed under the UAVG identifier indicate that no single majority rate prevailed for those classifications; however, 100% of the data reported for the classifications was union data. EXAMPLE: UAVG-OH-0010 08/29/2014. UAVG indicates that the rate is a weighted union average rate. OH indicates the state. The next number, 0010 in the example, is an internal number used in producing the wage determination. 08/29/2014 indicates the survey completion date for the classifications and rates under that identifier.

A UAVG rate will be updated once a year, usually in January of each year, to reflect a weighted average of the current negotiated/CBA rate of the union locals from which the rate is based.

---

#### WAGE DETERMINATION APPEALS PROCESS

1.) Has there been an initial decision in the matter? This can be:

- \* an existing published wage determination
- \* a survey underlying a wage determination
- \* a Wage and Hour Division letter setting forth a position on a wage determination matter
- \* a conformance (additional classification and rate) ruling

On survey related matters, initial contact, including requests for summaries of surveys, should be with the Wage and Hour National Office because National Office has responsibility for the Davis-Bacon survey program. If the response from this initial contact is not satisfactory, then the process described in 2.) and 3.) should be followed.

With regard to any other matter not yet ripe for the formal process described here, initial contact should be with the Branch of Construction Wage Determinations. Write to:

Branch of Construction Wage Determinations

Wage and Hour Division  
U.S. Department of Labor  
200 Constitution Avenue, N.W.  
Washington, DC 20210

2.) If the answer to the question in 1.) is yes, then an interested party (those affected by the action) can request review and reconsideration from the Wage and Hour Administrator (See 29 CFR Part 1.8 and 29 CFR Part 7). Write to:

Wage and Hour Administrator  
U.S. Department of Labor  
200 Constitution Avenue, N.W.  
Washington, DC 20210

The request should be accompanied by a full statement of the interested party's position and by any information (wage payment data, project description, area practice material, etc.) that the requestor considers relevant to the issue.

3.) If the decision of the Administrator is not favorable, an interested party may appeal directly to the Administrative Review Board (formerly the Wage Appeals Board). Write to:

Administrative Review Board  
U.S. Department of Labor  
200 Constitution Avenue, N.W.  
Washington, DC 20210

4.) All decisions by the Administrative Review Board are final.

=====

END OF GENERAL DECISION"





# PAYMENT BOND

STATE OF TEXAS

PROJECT NUMBER: \_\_\_\_\_

COUNTY OF \_\_\_\_\_

CONTRACT NUMBER: \_\_\_\_\_

BOND IDENTIFICATION NUMBER: \_\_\_\_\_

LET IT BE KNOWN BY THIS INSTRUMENT that we, \_\_\_\_\_, as PRINCIPAL, And we \_\_\_\_\_, a corporation duly authorized to do business in this State, as SURETY(IES), are this date held and firmly bound unto the State of Texas in the penal sum of : \_\_\_\_\_ Dollars (\$\_\_\_\_\_), for the payment, for which indemnity the said Principal and Surety, by this declaration do firmly bind themselves, their heirs, executors, administrators, successors, and assigns jointly and individually.

The conditions of this obligation are such that whereas the PRINCIPAL entered into a certain contract dated \_\_\_\_\_, 20\_\_\_\_, hereto attached, and made a part hereof, with the State of Texas, acting by and through the Texas Parks and Wildlife Department, to commence and complete certain public works described as:

Project Name \_\_\_\_\_

Facility Name \_\_\_\_\_

City \_\_\_\_\_, County \_\_\_\_\_, Texas

NOW THEREFORE, the conditions of this obligation are such that, if the PRINCIPAL shall promptly make payment to all claimants as defined in TITLE 10, TEXAS GOVERNMENT CODE, CHAPTER 2253, as amended, supplying labor and materials in the prosecution of the work provided for in said contract and any and all duly authorized changes to said contract that may hereafter be made, notice of such changes to the SURETY(IES) being hereby waived, then, this obligation shall be null and void, otherwise it shall remain in full force and effect.

This bond is made and entered into solely for the protection of all claimants supplying labor and materials in the prosecution of the work provided for in said contract, and all such claimants shall have a direct right to action under the bond as provided in TITLE 10, TEXAS GOVERNMENT CODE, CHAPTER 2253, as amended.

IN WITNESS WHEREOF, the above bound parties have executed this instrument under their several seals this \_\_\_\_\_ day of \_\_\_\_\_, 20\_\_\_\_, the name and corporation seal of each corporate party being hereto affixed, and these presents duly signed by its undersigned representative pursuant to authority of its governing body.

**PRINCIPAL** BY \_\_\_\_\_

**SURETY** BY \_\_\_\_\_

Address of Attorney-In-Fact \_\_\_\_\_

Email Address \_\_\_\_\_



PERFORMANCE BOND

STATE OF TEXAS

PROJECT NUMBER: \_\_\_\_\_

COUNTY OF \_\_\_\_\_

CONTRACT NUMBER: \_\_\_\_\_

BOND IDENTIFICATION NUMBER: \_\_\_\_\_

LET IT BE KNOWN BY THIS INSTRUMENT that we, \_\_\_\_\_, as PRINCIPAL, and we \_\_\_\_\_, a corporation duly authorized to do business in this State, as SURETY(IES), are this date held and firmly bound unto the State of Texas in the penal sum of : \_\_\_\_\_ Dollars (\$\_\_\_\_\_), for the payment, for which indemnity the said Principal and Surety, by this declaration do firmly bind themselves, their heirs, executors, administrators, successors, and assigns jointly and individually.

The conditions of this obligation are such that whereas the PRINCIPAL entered into a certain contract dated \_\_\_\_\_, 20\_\_\_\_, hereto attached, and made a part hereof, with the State of Texas, acting by and through the Texas Parks and Wildlife Department, to commence and complete certain public works described as:

Project Name \_\_\_\_\_

Facility Name \_\_\_\_\_

City \_\_\_\_\_, County \_\_\_\_\_, Texas

NOW THEREFORE, the conditions of this obligation are such that, if the PRINCIPAL shall promptly make payment to all claimants as defined in TITLE 10, TEXAS GOVERNMENT CODE, CHAPTER 2253, as amended, supplying labor and materials in the prosecution of the work provided for in said contract and any and all duly authorized changes to said contract that may hereafter be made, notice of such changes to the SURETY(IES) being hereby waived, then, this obligation shall be null and void, otherwise it shall remain in full force and effect.

This bond is made and entered into solely for the protection of all claimants supplying labor and materials in the prosecution of the work provided for in said contract, and all such claimants shall have a direct right to action under the bond as provided in TITLE 10, TEXAS GOVERNMENT CODE, CHAPTER 2253, as amended.

IN WITNESS WHEREOF, the above bound parties have executed this instrument under their several seals this \_\_\_\_\_ day of \_\_\_\_\_, 20\_\_\_\_, the name and corporation seal of each corporate party being hereto affixed, and these presents duly signed by its undersigned representative pursuant to authority of its governing body.

PRINCIPAL BY \_\_\_\_\_

SURETY BY \_\_\_\_\_

Address of Attorney-In-Fact \_\_\_\_\_

Email Address \_\_\_\_\_



# CONTRACTOR'S PROGRESS PAYMENT AFFIDAVIT

STATE OF TEXAS

PROJECT NUMBER: \_\_\_\_\_

COUNTY OF \_\_\_\_\_

CONTRACT NUMBER: \_\_\_\_\_

BEFORE ME THE UNDERSIGNED AUTHORITY, on this day personally appeared the Affiant named below who being duly sworn, on oath, says that he/she is a duly authorized representative of the company named below; and that all terms of the Contract for the completion of certain public works described as:

**Project No.** \_\_\_\_\_, **Project Title** \_\_\_\_\_ **at Project Location** \_\_\_\_\_, \_\_\_\_\_ **County, Texas** have been

satisfactorily completed to the extent indicated on the attached voucher and that ALL sums of money due for payrolls, bills for material and equipment, and other indebtedness connected with the Work for which OWNER or its property might in any way be responsible, to the best of his/her knowledge and belief have been paid or will be paid or otherwise satisfied within ten days after receipt of the requested payment from the OWNER, or within the period of time required by Title 10, Texas Government Code, Section 2251.022.

Affiant agrees to indemnify and hold Owner harmless from any liens, debts or obligations which arise as a result of labor or materials provided by or through Affiant to the project. Affiant further agrees to indemnify and hold harmless all real property on which the improvements were constructed and all interests in such property, including leasehold interests, from any liens, debts, or obligations arising from any labor or materials provided by or through Affiant to the project.

Payments to subcontractors for labor and/or materials which are pending or disputed as of the date hereof are:

Individual or Company Name	Mailing Address	Amount Owed
_____	_____	_____
_____	_____	_____
_____	_____	_____
_____	_____	_____

**INSTRUCTIONS:** Affidavit must be signed by an individual owner, or partner in a partnership, or by a person authorized by bylaws or Board of Directors to sign for a corporation. If Contractor is a joint venture or partnership of individuals, either may sign, but if a joint venture in which a corporation is a party, separate affidavits must be executed by each corporation and by each individual owner or partnership.

By: \_\_\_\_\_  
(Affiant Signature)

Printed Name: \_\_\_\_\_ Title: \_\_\_\_\_

Company Name: \_\_\_\_\_

Sworn to and subscribed before this \_\_\_\_\_ day of \_\_\_\_\_, 20\_\_\_\_\_

(SEAL)

\_\_\_\_\_  
Notary Public in and for \_\_\_\_\_ County, TX



# CONTRACTOR'S FINAL PAYMENT AFFIDAVIT

STATE OF TEXAS

PROJECT NUMBER: \_\_\_\_\_

COUNTY OF \_\_\_\_\_

CONTRACT NUMBER: \_\_\_\_\_

BEFORE ME THE UNDERSIGNED AUTHORITY, on this day personally appeared the Affiant named below who being duly sworn, on oath, says that he/she is a duly authorized representative of the company named below; and that all terms of the Contract for the completion of certain public works described as:

**Project No.** \_\_\_\_\_, **Project Title** \_\_\_\_\_ **at**

**Project Location** \_\_\_\_\_, \_\_\_\_\_ **County, Texas** have been satisfactorily completed and that ALL sums of money for payrolls, bills for material and equipment, and other indebtedness connected with the Work for which Owner or its property might in any way be responsible, to the best of his/her knowledge and belief, have been paid or will be paid or otherwise satisfied within ten days after receipt of final payment from the Owner, or within the period of time required by Title 10, Texas Government Code, Section 2251.022.

Payments not made in full at the date of this affidavit are listed below. Affiant hereby waives all claims against the OWNER, list any exceptions: \_\_\_\_\_

Affiant agrees to indemnify and hold Owner harmless from any liens, debts or obligations which arise as a result of labor or materials provided by or through Affiant to the project. Affiant further agrees to indemnify and hold harmless all real property on which the improvements were constructed and all interests in such property, including leasehold interests, from any liens, debts, or obligations arising from any labor or materials provided by or through Affiant to the project.

Final payments to subcontractors for labor and/or materials which are pending or disputed as of the date hereof are:

Individual or Company Name	Mailing Address	Amount Owed
_____	_____	_____
_____	_____	_____
_____	_____	_____

**INSTRUCTIONS:** Affidavit must be signed by an individual owner, or partner in a partnership, or by a person authorized by bylaws or Board of Directors to sign for a corporation. If Contractor is a joint venture or partnership of individuals, either may sign, but if a joint venture in which a corporation is a party, separate affidavits must be executed by each corporation and by each individual owner or partnership. In the event subcontractors, laborers, or materialmen have not been paid in full, Contractor shall list hereon the amount owed and the name and address of each subcontractor, laborer, or materialman to whom such payment is owed. Add additional pages if required.

By: \_\_\_\_\_  
(Affiant Signature)

Printed Name: \_\_\_\_\_ Title: \_\_\_\_\_  
Company Name: \_\_\_\_\_

Sworn to and subscribed before this \_\_\_\_\_ day of \_\_\_\_\_, 20\_\_\_\_

(SEAL) \_\_\_\_\_

Notary Public in and for \_\_\_\_\_ County, TX



## CONSENT OF SURETY COMPANY TO FINAL PAYMENT

**PROJECT NO.** \_\_\_\_\_

**TITLE OF PROJECT** \_\_\_\_\_

**PROJECT LOCATION** \_\_\_\_\_

**CONTRACT NO.** \_\_\_\_\_

**CONTRACT DATE** \_\_\_\_\_

**OWNER:** Texas Parks and Wildlife Department  
4200 Smith School Road  
Austin, Texas 78744

**CONTRACTOR:** NAME \_\_\_\_\_  
ADDRESS \_\_\_\_\_  
CITY, STATE, ZIP CODE \_\_\_\_\_

**SURETY COMPANY:** NAME \_\_\_\_\_  
ADDRESS \_\_\_\_\_  
CITY, STATE, ZIP CODE \_\_\_\_\_

on bond of \_\_\_\_\_, Contractor, hereby approves of the final payment by Owner to Contractor on the above Contract and agrees that final payment to the Contractor shall not relieve Surety Company of any of its obligations to Owner as set forth in said Surety Company's bond.

**IN WITNESS WHEREOF**, Surety Company has hereunto set its hand this \_\_\_\_\_ day of \_\_\_\_\_, 20\_\_\_\_\_.

**SURETY COMPANY:**  
By: \_\_\_\_\_  
(signature)

Printed Name: \_\_\_\_\_

Title: \_\_\_\_\_

(Surety to attach Power of Attorney)



NON-USE OF ASBESTOS CONTAINING MATERIALS
AFFIDAVIT - CONTRACTOR

STATE OF TEXAS

PROJECT NUMBER: \_\_\_\_\_

COUNTY OF \_\_\_\_\_

CONTRACT NUMBER: \_\_\_\_\_

BEFORE ME THE UNDERSIGNED AUTHORITY, on this day personally appeared the Affiant named below who being duly sworn, on oath, says that he/she is a duly authorized representative of the company named below; certifies that neither he/she nor the firm, corporation, partnership or institution represented by the signatory or anyone acting for the firm providing Construction Services for this project, including Subcontractors, have utilized materials, procedures or processes that knowingly or intentionally contain asbestos materials.

INSTRUCTIONS: Affidavit must be signed by an individual owner, or partner in a partnership, or by a person authorized by bylaws or Board of Directors to sign for a corporation. If Contractor is a joint venture or partnership of individuals, either may sign, but if a joint venture in which a corporation is a party, separate affidavits must be executed by each corporation and by each individual owner or partnership.

By: \_\_\_\_\_
(Affiant Signature)

Printed Name: \_\_\_\_\_ Title: \_\_\_\_\_
Company Name: \_\_\_\_\_

Sworn to and subscribed before this \_\_\_\_\_ day of \_\_\_\_\_, 20\_\_\_\_\_

(SEAL)

Notary Public in and for \_\_\_\_\_ County, TX



## REMOTE VIRTUAL INSPECTION AGREEMENT

Remove Virtual Inspections (RVIs) are recognized by the International Code Council (ICC) as a form of visual inspection which uses visual or electronic aids to allow an inspector or team of inspectors to observe products and/or materials from a distance.<sup>1</sup> The Infrastructure Division of the Texas Parks and Wildlife Department (TPWD) recognizes that the use of RVIs is an accepted practice that promotes efficiency by allowing TPWD Inspectors to remotely observe products, materials, and building practices while promoting cost savings.

The use of RVIs will be at the sole discretion of TPWD. When the general contractor (GC) requests an inspection, TPWD will determine whether a RVI or onsite inspection shall be utilized. Onsite inspections are required for Substantial Completion and Final Completion inspections. RVIs require reliable Internet connection (Wi-Fi or cellular).

RVIs shall be conducted by the GC sharing live video footage of the project site through a web-enabled device (smartphone, tablet, laptop, etc.) using a virtual meeting application designed by TPWD (e.g., Microsoft Teams). The TPWD Inspector shall attend the virtual meeting and conduct the inspection by viewing the live video footage provided by the GC of the relevant materials and/or areas of work that is the subject of the inspection. TPWD will capture images and/or video of the project site provided by the GC for archiving and inspection reporting. The TPWD Inspector will act as the witness to the inspection and sign the applicable documentation confirming the inspection has taken place. TPWD staff other than the TPWD Inspector may attend the RVI virtual meeting to observe the inspection.

The GC shall comply with the following requirements for RVIs:

- Ensure that the project site is safe at all times for the individual(s) using the device during the RVI.
- The device with a camera and microphone shall be fully charged and has a charged additional power supply (e.g., battery pack) prior to the RVI.
- The GC shall grant TPWD access to the device’s camera, microphone, and device location at all times during the RVI.
- The project site must have high-speed Wi-Fi connectivity or minimum 4G cellular service with a strong signal.
- Site plans must be onsite and in a place that can be easily accessed by the GC during the RVI.
- The tools necessary to gain access to, provide ample visibility of, and/or are necessary for the RVI, must be available to the GC during the RVI including, but not limited to:
  - Tape measure, flashlight, level, step ladder, PPE, extending pole for the device, or
  - Any other tools or devices that are necessary for the RVI (e.g., GFCI tester).

The GC acknowledges that this Remote Visual Inspection Agreement (Agreement) is in addition to any other applicable contract documents for the above-referenced project name and number and that the terms and conditions of any other applicable contract documents are not modified by this Agreement and continue to apply.

**The GC agrees to indemnify and hold harmless TPWD and its employees, officers, and directors for any liability associated with any RVI conducted pursuant to this Agreement.**

The terms and conditions of this Agreement are agreed to and accepted by:

**GENERAL CONTRACTOR:**

**TPWD REPRESENTATIVE:**

Signature \_\_\_\_\_

Signature \_\_\_\_\_

Date \_\_\_\_\_

Date \_\_\_\_\_

Name & Title \_\_\_\_\_

Name & Title \_\_\_\_\_

<sup>1</sup> [http://media.iccsafe.org/2020\\_MarComm/Remote\\_Video\\_Insp\\_FINAL\\_w\\_Covers.pdf](http://media.iccsafe.org/2020_MarComm/Remote_Video_Insp_FINAL_w_Covers.pdf)



## AGREEMENT BETWEEN OWNER AND OFFEROR

STATE OF TEXAS  
COUNTY OF TRAVIS

THIS AGREEMENT made this \_\_\_\_\_ day of \_\_\_\_\_, 2024 by and between the STATE OF TEXAS, acting through the **TEXAS PARKS AND WILDLIFE DEPARTMENT**, hereinafter called the OWNER, and **OFFEROR COMPANY NAME**, hereinafter called the OFFEROR.

WITNESSETH: That for and in consideration of the payments and agreements hereinafter described, to be made and performed by the OWNER, the OFFEROR hereby agrees with the OWNER to commence and complete certain public works described as: **furnish all labor, equipment, materials, and incidentals necessary, but not limited to complete, Pool and Bath House Restorative Construction, at LBJ State Park and Historic Site, Stonewall, Gillespie County, Texas**, for the use and benefit of the OWNER as described in the Request for Proposals and Contract Documents prepared by TEXAS PARKS AND WILDLIFE DEPARTMENT. Contract Documents include all parts of this Request for Proposal, including but not limited to, Drawings, Specifications, Scope of Work, the Special Conditions, Supplementary General Conditions, and Uniform General Conditions, for **Project Number 1111762**. The Contract Documents are hereby incorporated by reference into this **Contract Number TBD / Purchase Order No. TBD**.

In the event that there is a conflict, this contract and its attachments take priority over all other documents. Following the contract in order of priority are the Special Conditions, Supplementary General Conditions, Uniform General Conditions, Essential Clauses Affirmations and Contract Requirements, Request for Proposal Documents, and Offeror's Proposal.

Any alterations, additions, or deletions to the terms of the contract that are required by changes in federal or state law or regulations are automatically incorporated into the contract without written amendment hereto and shall become effective on the date designated by such law or by regulation.

The consideration to be paid by the OWNER to the OFFEROR for furnishing all the materials, supplies, machinery, equipment, tools, labor, superintendence, insurance, and other accessories and services necessary to complete the said Project in accordance with the Contract Documents is the not to exceed amount of **INSERT AMOUNT Dollars and No Cents (\$xxx,xxx.xx)**. (include components of the award).

The OFFEROR hereby agrees to complete all work within **ONE HUNDRED EIGHTY (180) CALENDAR DAYS**, commencing on the date specified in OWNER'S written "Notice to Proceed." Time is of the essence with this contract.

Payments by OWNER shall be warrants issued by the Comptroller of Public Accounts out of monies appropriated to the Texas Parks and Wildlife Department for such purpose and shall be made upon OWNER'S acceptance of all portions of work as prescribed in the Specifications.

**Notices.** Notices of claims or disputes or other legal notices required by this Agreement shall be sent to the following persons at the indicated locations.

If to Owner: Lydia Reynolds, CTCD|CTCM, Contract Manager  
Texas Parks and Wildlife Department  
4200 Smith School Road  
Austin Texas, 78744



With Copies to: Earl Spurlock, Construction Project Manager  
Texas Parks and Wildlife Department  
4200 Smith School Road  
Austin, Texas 78744

Todd George, Attorney, Legal Division  
Texas Parks and Wildlife Department  
4200 Smith School Road  
Austin, Texas 78744

If to Offeror:

Name \_\_\_\_\_

Company Name \_\_\_\_\_

Address \_\_\_\_\_

Address \_\_\_\_\_

Email \_\_\_\_\_

Phone No. \_\_\_\_\_

The parties may make reasonable changes in the person or place designated for receipt of notices upon advance written notice to the other party.

**Party Representatives.** The Owner’s Designated Representative authorized to act in the Owner's behalf with respect to the Project is:

Earl Spurlock, Construction Project Manager  
Texas Parks and Wildlife Department  
4200 Smith School Road  
Austin Texas, 78744  
Email: earl.spurlock@tpwd.texas.gov

The Offeror’s designated representative authorized to act on the Offeror’s behalf and bind the Offeror with respect to the Project is:

Name \_\_\_\_\_

Company Name \_\_\_\_\_

Address \_\_\_\_\_

Address \_\_\_\_\_

Email \_\_\_\_\_

Phone No. \_\_\_\_\_

The parties may make reasonable changes in their designated representatives upon advance written notice to the other party.

The contract shall be governed by and construed in accordance with the laws of the State of Texas, without regard to the conflicts of law provisions. The venue of any suit arising under the Contract is fixed in any court of competent jurisdiction in Travis County, Texas unless the specific venue is otherwise identified in a statute which directly names or otherwise identifies its applicability to the contracting agency. All payments under this Contract shall be due and payable in Travis County, Texas.

Subject to Texas Government Code, Section 2260.002, the dispute resolution process provided for in

Chapter 2260 of the Texas Government Code and set forth below in subsections (a)-(d) shall be used by the parties to attempt to resolve all disputes arising under this contract. In accordance with the Texas Civil Practice and Remedies Code, Section 114.005, the parties agree claims encompassed by Texas Government Code, Section 2260.002(3) and Texas Civil Practice and Remedies Code Section 114.002 shall be governed by the dispute resolution process set forth below in subsections (a)-(d).

(a) Notwithstanding Texas Government Code, Chapter 2260.002(3) and Chapter 114.012 and any other statute or applicable law, if the Respondent's claim for breach of contract cannot be resolved by the parties in the ordinary course of business, Respondent may make a claim against Agency for breach of contract and the Agency may assert a counterclaim against the Respondent as is contemplated by Texas Government Code, Chapter 2260, Subchapter B. In such event, Respondent must provide written notice to Agency of a claim for breach of the contract not later than the 180th day after the date of the event giving rise to the claim.

The notice must state with particularity:

- (1) the nature of the alleged breach;
- (2) the amount the Respondent seeks as damages; and
- (3) the legal theory of recovery.

(b) The chief administrative officer, or if designated in the contract, another officer of the Agency, shall examine the claim and any counterclaim and negotiate with the Respondent in an effort to resolve them. The negotiation must begin no later than the 120th day after the date the claim is received, as is contemplated by Texas Government Code, Chapter 2260, Section 2260.052.

(c) If the negotiation under paragraph (b) above results in the resolution of some disputed issues by agreement or in a settlement, the parties shall reduce the agreement or settlement to writing and each party shall sign the agreement or settlement. A partial settlement or resolution of a claim does not waive a party's rights under this contract as to the parts of the claim that are not resolved.

(d) If a claim is not entirely resolved under paragraph (b) above, on or before the 270th day after the date the claim is filed with Agency, unless the parties agree in writing to an extension of time, the parties may agree to mediate a claim made under this dispute resolution procedure. This dispute resolution procedure is the Respondent's sole and exclusive process for seeking a remedy for an alleged breach of contract by the Agency if the parties are unable to resolve their disputes as described in this section.

(e) Nothing in the contract shall be construed as a waiver of the State's or the Agency's sovereign immunity.

This contract shall not constitute or be construed as a waiver of any of the privileges, rights, defenses, remedies, or immunities available to the State of Texas. The failure to enforce, or any delay in the enforcement, of any privileges, rights, defenses, remedies, or immunities available to the State of Texas under this contract or under applicable law shall not constitute a waiver of such privileges, rights, defenses, remedies or immunities or be considered as a basis for estoppel.

Agency does not waive any privileges, rights, defenses, or immunities available to Agency by entering into this contract or by its conduct, or by the conduct of any representative of Agency, prior to or subsequent to entering into this contract.

(f) Compliance with the dispute resolution process provided for in Texas Government Code, Chapter 2260, subchapter B and incorporated by reference in subsection (a)-(d) above is a condition precedent to the Respondent:

- (1) filing suit pursuant to Chapter 114 of the Civil Practices and Remedies Code; or

(2) initiating a contested case hearing pursuant to Subchapter C of Chapter 2260 of the Texas Government Code.

The Offeror hereby assigns to Owner any and all claims for overcharges associated with this Contract which arise under the antitrust laws of the United States 15 U.S.C.A. SEC. 1 et. seq. (1973).

The said parties for themselves, their heirs, successors, executors, administrators, and assigns, do hereby agree to full performance of the covenants herein contained.

BY SIGNING BELOW, the Parties have executed and bound themselves to this Agreement as of the day and year first above written.

**OFFEROR: Offeror Company Name**

Signature: \_\_\_\_\_ Date \_\_\_\_\_

Printed Name: \_\_\_\_\_


Title: \_\_\_\_\_

**OWNER: Texas Parks and Wildlife Department**

Signature: \_\_\_\_\_ Date \_\_\_\_\_

Printed Name: \_\_\_\_\_

Title: \_\_\_\_\_

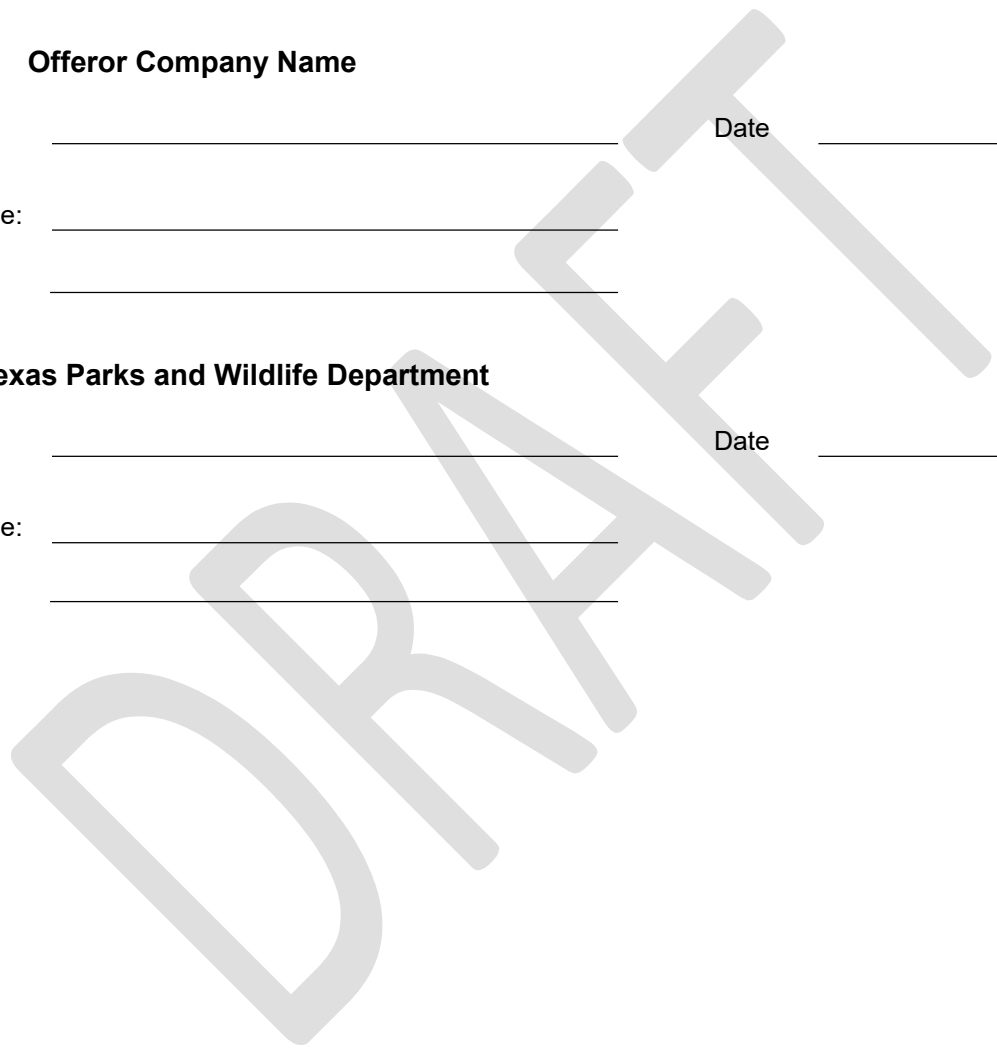

# ESSENTIAL CLAUSES, AFFIRMATIONS & ADDITIONAL CONTRACT REQUIREMENTS

INCORPORATED HEREIN BY REFERENCE TO THE CONTRACT

## OWNER CONTRACT CLAUSES

### ANTIQUITIES

Offeror shall take precaution to avoid disturbing primitive records and antiquities of archaeological, paleontological, or historical significance. No objects of this nature shall be disturbed without written permission of Owner and the Texas Historical Commission. When such objects are uncovered unexpectedly, the Offeror shall stop all Work in close proximity and notify the ODR and the Texas Historical Commission of their presence and shall not disturb them until written permission and permit to do so is granted. All primitive rights and antiquities, as defined in Chapter 191, Texas Natural Resource Code, discovered on the Owner's property shall remain property of State of Texas, the Texas Historical Commission. It is determined by Owner, in consultation with the Texas Historical Commission that exploration or excavation of primitive records or antiquities on Project Site is necessary to avoid loss, Offeror shall cooperate in salvage work attendant to preservation.

### CYBERSECURITY TRAINING

Offeror shall ensure that any Offeror employee or subcontractor employee who has access to a state computer system or database shall complete a cybersecurity training program certified under Section 2054.519 of the Texas Government Code. Such training is required to occur during the contract term and the renewal period. Offeror shall provide Owner with verification of the completion of the requisite training.

### DAMAGE TO GOVERNMENT PROPERTY

In the event of loss, destruction or damage to any Owner or State of Texas government-owned, leased, or occupied property and equipment by Offeror or Offeror's employees, agents, subcontractors, suppliers, including any delivery or cartage company, in connection with any performance pursuant to the contract, Offeror shall be liable to Owner and the State of Texas the full cost of repair, reconstruction, or replacement of the lost, destroyed or damaged property. Offeror shall notify the Owner in writing of any such damage within one (1) calendar day. Offeror is responsible for the removal of all debris resulting from work performed under the contract. Offeror will reimburse Owner and the State of Texas for such property damage within ten (10) calendar days after Offeror's receipt of Agency's notice of amount due.

### ENERGY POLICY AND CONSERVATION ACT

Offeror acknowledges and agrees to comply with the mandatory standards and policies related to energy efficiency which are contained in the state energy conservation plan issued in compliance with the Energy Policy and Conservation Act (Pub. L. 94-163, 89 Stat.871).

### MANUFACTURED IRON OR STEEL PRODUCTS

Offeror acknowledges that TGC, Title 10, Subchapter F, §§ 2252.201-2252.205 requires that all iron or steel products produced through a manufacturing process used in this project must be produced in the United States. By signing this proposal, Offeror certifies that its proposal price represents full compensation for compliance with the requirements of TGC, Title 10, Subchapter F, §§ 2252.201-2252.205.

### NAME CHANGES AND SALES

If the Offeror changes its name or is sold to another entity, it must provide written notification to Owner. The Offeror, in its notice, shall describe the circumstances of the name change or sale, state its new name, provide the new Tax Identification Number, and describe how the change will impact its ability to perform the Contract. If the change entails personnel changes for personnel performing the responsibilities of the Contract for the Offeror, the Offeror shall identify the new personnel and provide resumes to Owner, if resumes were originally required by the Solicitation. Owner may request other information about the change and its impact on the Contract and the Offeror shall supply the requested information within five (5) working days of receipt of the request. Owner may terminate the Contract due to a sale of or change to the Offeror that materially alters the Offeror's ability to perform under the Contract. The Owner has the sole discretion to determine if termination is appropriate.

**NON-DISCRIMINATION**

Offeror acknowledges it is subject to Title VI of the Civil Rights Act of 1964, Section 504 or Rehabilitation Act of 1973, Title II of the Americans with Disabilities Act of 1990, the Age Discrimination Act of 1975, Title IX of the Education Amendments of 1972, and offers all persons the opportunity to participate in programs or activities regardless of race, color, national origin, age, sex, or disability. Further, it is agreed that no individual will be turned away or otherwise denied access to or benefit from any program or activity that is directly associated with a program on the basis of race, color, national origin, age, and sex (in educational activities) or disability. Offeror shall ensure that this clause is included in all subcontracts.

**PATENTS, TRADEMARKS OR COPYRIGHTS**

Offeror agrees to defend and indemnify the Owner and State from claims involving infringement or violation of patents, trademarks, copyrights, trade secrets, or other proprietary rights, arising out of the Owner's or the State's use of any good or service provided by the Offeror as a result of this solicitation.

**PROPOSAL ACCEPTANCE**

Offeror agrees that when written notice of proposal acceptance is furnished by the Owner within sixty (60) calendar days after the bid opening date, the undersigned will, within the stipulated time, execute and deliver the contract and all required bonds, certificates of insurance, submittals, and Form 1295 to the Owner. Failure to timely provide the insurance certificate, bonds, and submittals shall be grounds for disqualification of proposal and forfeiture of bid security. In such circumstances, TPWD shall be authorized to proceed with award to the next highest ranked, responsive, and responsible offeror.

**RESERVATION OF RIGHTS**

Proposals will be evaluated, and determination of the award will be based on the highest ranked offeror. OWNER RESERVES THE RIGHT TO AWARD TO THE HIGHEST RANKED OFFEROR ANY COMBINATION OF PROPOSAL ITEMS OR TO REJECT ALL PROPOSALS.

**STATE AND FEDERAL LABOR LAWS**

Offeror acknowledges and agrees that it shall comply with all labor laws established by State and Federal statutes in accordance with Uniform General Conditions, Article 2.

**STATE TAXATION, TEX TAX CODE, CHAPTER 171**

Offeror represents and warrants that, the offeror is not currently delinquent in the payment of any franchise taxes owed the State of Texas under Chapter 171, Tax Code. Making a false statement as to corporate tax status is a material breach of contract.

**TEXAS CONTRACT CLAUSES (Appendix 24, TPCMG, V. 3.0)****ANTITRUST AFFIRMATION, TEX GOVT CODE § 2155.005**

Offeror represents and warrants that, in accordance with Section 2155.005 of the Texas Government Code, neither the offeror, nor the firm, corporation, partnership, or institution represented by the offeror, or anyone acting for such firm, corporation, or institution has (1) violated any provision of the Texas Free Enterprise and Antitrust Act of 1983, Chapter 15 of the *Texas Business and Commerce Code*, or the Federal antitrust laws, or (2) communicated directly or indirectly the contents of this bid to any competitor or any other person engaged in the same line of business as the bidder.

**ASSIGNMENT, TEX GOVT CODE § 2262.056(B)**

Offeror shall not assign its rights under the contract or delegate the performance of its duties under the contract without prior written approval from the Owner. Any attempted assignment in violation of this provision is void and without effect.

**BUY TEXAS AFFIRMATION, TEX GOVT CODE § 2155.4441**

In accordance with Section of the Texas Government Code, Offeror agrees that during the performance of a contract for services it shall purchase products and materials produced in Texas when they are available at a price and time comparable to products and materials produced outside this state.

**CHILD SUPPORT OBLIGATION AFFIRMATION, TEX FAM CODE § 231.006, 231.302**

Under Section 231.006 of the Family Code, the Offeror certifies that the individual or business entity named in this proposal is not ineligible to receive the specified payment and acknowledges that the contract may be terminated, and payment may be withheld if this certification is inaccurate in addition to other remedies set out in 231.006(f).

**CONTRACTING INFORMATION RESPONSIBILITIES, TEX GOVT CODE § 552.372**

Offeror represents and warrants that it will comply with the requirements of Section 552.372(a) of the Texas Government Code. Offeror agrees to (1) preserve all contracting information related to the contract as provided by the records retention requirements applicable to the Owner for the duration of the contract, (2) promptly provide to the Owner any contracting information related to the contract that is in the custody or possession of the Offeror on request of the Owner, and (3) on termination or expiration of the contract, either provide at no cost to the Owner all contracting information related to the contract that is in the custody or possession of the Offeror or preserve the contracting information related to the contract as provided by the records retention requirements applicable to the Owner. Except as provided by Section 552.374(c) of the Texas Government Code, the requirements of Subchapter J, Chapter 552 of the Government Code, may apply to the contract and the Offeror agrees that the contract can be terminated if the Offeror knowingly or intentionally fails to comply with a requirement of that subchapter.

**COVID-19 VACCINE PASSPORT PROHIBITION, TEX HEALTH & SAFETY CODE § 161.0085**

Offeror certifies that it does not require its customers to provide any documentation certifying the customer's COVID-19 vaccination or post-transmission recovery on entry to, to gain access to, or to receive service from the Offeror's business. Offeror acknowledges that such a vaccine or recovery requirement would make Offeror ineligible for a state-funded contract.

**CRITICAL INFRASTRUCTURE AFFIRMATION, TEX GOVT CODE § 2275.0102**

Pursuant to Government Code Section 2275.0102, Respondent certifies that neither it nor its parent company, nor any affiliate of Respondent or its parent company, is: (1) majority owned or controlled by citizens or governmental entities of China, Iran, North Korea, Russia, or any other country designated by the Governor under Government Code Section 2275.0103, or (2) headquartered in any of those countries.

**DEALINGS WITH PUBLIC SERVANTS AFFIRMATION, TEX GOVT CODE § 572.051(A)(1), 2155.003, 34 TAC § 20.157**

Pursuant to Section 2155.003 of the Texas Government Code, Offeror represents and warrants that it has not given, offered to give, nor intends to give at any time hereafter any economic opportunity, future employment, gift, loan, gratuity, special discount, trip, favor, or service to a public servant in connection with the contract.

**DEBTS AND DELINQUENCIES AFFIRMATION, TEX GOVT CODE § 2252.903**

Respondent agrees that any payments due under the contract shall be directly applied towards eliminating any debt or delinquency it has to the State of Texas including, but not limited to, delinquent taxes, delinquent student loan payments, and delinquent child support.

**DISASTER RECOVERY PLAN, TEX GOVT CODE § 441.190, 13 TAC § 6.94(A)(9)**

Upon request of Owner, Offeror shall provide the descriptions of its business continuity and disaster recovery plans.

**DISCLOSURE OF PRIOR STATE EMPLOYMENT, TEX GOVT CODE § 2254.033**

In accordance with Section 2254.033 of the Texas Government Code, relating to consulting services, Offeror certifies that it does not employ an individual who has been employed by Agency or another agency at any time during the two years preceding the submission of the Proposal or, in the alternative, Offeror has disclosed in its Proposal the following: (i) the nature of the previous employment with Agency or the other agency; (ii) the date the employment was terminated; and (iii) the annual rate of compensation for the employment at the time of its termination.

**DISPUTE RESOLUTION, TEX. CIV. PRAC. & REM. CODE CH 114**

Subject to Texas Government Code, Section 2260.002, the dispute resolution process provided for in Chapter 2260 of the Texas Government Code and set forth below in subsections (a)-(d) shall be used by the parties to attempt to resolve all disputes arising under this contract. In accordance with the Texas Civil Practice and Remedies Code, Section

114.005, the parties agree claims encompassed by Texas Government Code, Section 2260.002(3) and Texas Civil Practice and Remedies Code Section 114.002 shall be governed by the dispute resolution process set forth below in subsections (a)- (d).

(a) Notwithstanding Texas Government Code, Chapter 2260.002(3) and Chapter 114.012 and any other statute or applicable law, if the Offeror's claim for breach of contract cannot be resolved by the parties in the ordinary course of business, Offeror may make a claim against Owner for breach of contract and the Owner may assert a counterclaim against the Offeror as is contemplated by Texas Government Code, Chapter 2260, Subchapter B. In such event, Offeror must provide written notice to Owner of a claim for breach of the contract not later than the 180<sup>th</sup> day after the date of the event giving rise to the claim. The notice must state with particularity: (1) the nature of the alleged breach; (2) the amount the Offeror seeks as damages; and (3) the legal theory of recovery.

(b) The chief administrative officer, or if designated in the contract, another officer of the Owner, shall examine the claim and any counterclaim and negotiate with the Offeror in an effort to resolve them. The negotiation must begin no later than the 120<sup>th</sup> day after the date the claim is received, as is contemplated by Texas Government Code, Chapter 2260, Section 2260.052.

(c) If the negotiation under paragraph (b) above results in the resolution of some disputed issues by agreement or in a settlement, the parties shall reduce the agreement or settlement to writing and each party shall sign the agreement or settlement. A partial settlement or resolution of a claim does not waive a party's rights under this contract as to the parts of the claim that are not resolved.

(d) If a claim is not entirely resolved under paragraph (b) above, on or before the 270<sup>th</sup> day after the date the claim is filed with Owner, unless the parties agree in writing to an extension of time, the parties may agree to mediate a claim made under this dispute resolution procedure. This dispute resolution procedure is the Offeror's sole and exclusive process for seeking a remedy for an alleged breach of contract by the Owner if the parties are unable to resolve their disputes as described in this section.

(e) Nothing in the contract shall be construed as a waiver of the State's or the Owner's sovereign immunity. This contract shall not constitute or be construed as a waiver of any of the privileges, rights, defenses, remedies, or immunities available to the State of Texas. The failure to enforce, or any delay in the enforcement, of any privileges, rights, defenses, remedies, or immunities available to the State of Texas under this contract or under applicable law shall not constitute a waiver of such privileges, rights, defenses, remedies, or immunities or be considered as a basis for estoppel. Owner does not waive any privileges, rights, defenses, or immunities available to Owner by entering into this contract or by its conduct, or by the conduct of any representative of Owner, prior to or subsequent to entering into this contract.

(f) Compliance with the dispute resolution process provided for in Texas Government Code, Chapter 2260, subchapter B and incorporated by reference in subsection (a)-(d) above is a condition precedent to the Offeror: (1) filing suit pursuant to Chapter 114 of the Civil Practices and Remedies Code; or (2) initiating a contested case hearing pursuant to Subchapter C of Chapter 2260 of the Texas Government Code.

#### **ENERGY COMPANY BOYCOTTS, TEX GOVT CODE § 2276.002**

Offeror represents and warrants that: (1) it does not, and will not for the duration of the contract, boycott energy companies or (2) the verification required by Section 2274.002 of the Texas Government Code does not apply to the contract. If circumstances relevant to this provision change during the course of the contract, Offeror shall promptly notify Owner.

#### **ENTITIES THAT BOYCOTT ISRAEL, TEX GOVT CODE § 2271.002**

If Offeror is required to make a certification pursuant to Section 2271.001 of the Texas Government Code, Offeror certifies that Offeror does not boycott Israel and will not boycott Israel during the term of the contract resulting from this solicitation. If Offeror does not make that certification, Offeror must indicate that in its proposal and state why the certification is not required.

#### **E-VERIFY PROGRAM, EXECUTIVE ORDER NO. RP-80, TEX. ATT'Y GEN. OP. NO. KP-70 (2016)**

Offeror certifies that for contracts for services, Offeror shall utilize the U.S. Department of Homeland Security's E-Verify system during the term of the contract to determine the eligibility of: 1. all persons employed by Offeror to perform duties within Texas; and 2. all persons, including subcontractors, assigned by Offeror to perform work pursuant the contract within the United States of America. Offeror shall provide, upon request of Texas Parks and Wildlife Department, an electronic copy of the confirmation or tentative non-confirmation screen containing the E-Verify case verification number for attachment to the Form I-9 for the three most recent hires that match the criteria above, by the Offeror, and Offeror's

subcontractors, as proof that this provision is being followed. If it is determined that Offeror has violated the certifications set forth in this Section, then (1) Offeror shall be in breach of contract, (2) TPWD shall have the option to terminate the contract for cause without prior notice, and (3) in addition to any other rights or remedies available to TPWD under the contract, Offeror shall be responsible for all costs incurred by TPWD to obtain substitute services to replace the terminated Contract.

#### **EXCESS OBLIGATIONS PROHIBITED, TEX CONST ART III § 49A, TEX CONST ART VIII § 6**

Any contract resulting from this solicitation is subject to termination or cancellation, without penalty to Owner, either in whole or in part, subject to the availability of state funds. Owner is a state Owner whose authority and appropriations are subject to actions of the Texas Legislature. If Owner becomes subject to a legislative change, revocation of statutory authority, or lack of appropriated funds that would render either Owner's or Offeror's delivery or performance under the contract impossible or unnecessary, the contract will be terminated or cancelled and be deemed null and void. In the event of a termination or cancellation under this Section, Owner will not be liable to Offeror for any damages, that are caused or associated with such termination, or cancellation, and Owner will not be required to give prior notice.

#### **EXCLUDED PARTIES, EXECUTIVE ORDER NO. 13224**

Offeror certifies that it is not listed in the prohibited vendors list authorized by Executive Order No. 13224, "Blocking Property and Prohibiting Transactions with Persons Who Commit, Threaten to Commit, or Support Terrorism", published by the United States Department of the Treasury, Office of Foreign Assets Control.

#### **EXECUTIVE HEAD OF A STATE AGENCY AFFIRMATION, TEX GOVT CODE § 669.003**

Under Section 669.003 of the *Texas Government Code*, Offeror certifies that it does not employ, or has disclosed its employment of, any former executive head of the Owner. Offeror must provide the following information in the proposal.

Name of Former Executive  
Position with Offeror  
Date of Employment with Offeror  
Name of State Owner  
Date of Separation from State Owner

#### **FALSE STATEMENTS, TEX GOVT CODE § 2155.007(A)(2)**

Respondent represents and warrants that all statements and information prepared and submitted in this document are current, complete, true, and accurate. Submitting a Response with a false statement or material misrepresentations made during the performance of a contract is a material breach of contract and may void the submitted Response and any resulting contract.

#### **FINANCIAL PARTICIPATION PROHIBITED AFFIRMATION, TEX GOVT CODE § 2155.004**

Pursuant to Section 2155.004(a) of the Texas Government Code, Offeror certifies that neither Offeror nor any person or entity represented by Offeror has received compensation from Owner to participate in the preparation of the specifications or solicitation on which this proposal or contract is based. Under §2155.004(b) of the Texas Government Code, Offeror certifies that the individual or business entity named in this proposal or contract is not ineligible to receive the specified contract and acknowledges that the contract may be terminated, and payment withheld if this certification is inaccurate.

#### **FIREARM ENTITIES AND TRADE ASSOCIATIONS DISCRIMINATION, TEX GOVT CODE § 2274**

Offeror verifies that: (1) it does not, and will not for the duration of the contract, have a practice, policy, guidance, or directive that discriminates against a firearm entity or firearm trade association or (2) the verification required by Section 2274.002 of the Texas Government Code does not apply to the contract. If circumstances relevant to this provision change during the course of the contract, Offeror shall promptly notify Owner.

#### **FOREIGN TERRORIST ORGANIZATIONS, TEX GOVT CODE § 2252.152**

Section 2252.152 of the Texas Government Code prohibits Owner from awarding a contract to any person who does business with Iran, Sudan, or a foreign terrorist organization as defined in Section 2252.151 of the Texas Government Code. Offeror certifies that it is not ineligible to receive the contract.



**GOVERNING LAW AND VENUE, TEX GOVT CODE § 2155.0012**

The contract shall be governed by and construed in accordance with the laws of the State of Texas, without regard to the conflicts of law provisions. The venue of any suit arising under the contract is fixed in any court of competent jurisdiction of Travis County, Texas, unless the specific venue is otherwise identified in a statute which directly names or otherwise identifies its applicability to the contracting Agency.

**HUMAN TRAFFICKING PROHIBITION, TEX GOVT CODE § 2155.0061**

Under Section 2155.0061 of the Texas Government Code, the Offeror certifies that the individual or business entity named in this Proposal or contract is not ineligible to receive the specified contract and acknowledges that this contract may be terminated, and payment withheld if this certification is inaccurate.

**INDEMNIFICATION (GENERAL), TEX CONST ART VIII § 6**

**OFFEROR SHALL DEFEND, INDEMNIFY AND HOLD HARMLESS THE STATE OF TEXAS AND OWNER, AND/OR THEIR OFFICERS, AGENTS, EMPLOYEES, REPRESENTATIVE, CONTRACTORS, ASSIGNEES, AND OR DESIGNEES FROM ANY AND ALL LIABILITY, ACTIONS, CLAIMS, DEMANDS OR SUITS, AND ALL RELATED COSTS, ATTORNEY FEES, AND EXPENSES ARISING OUT OF, OR RESULTING FROM ANY ACTS OR OMISSIONS OF RESPONDENT OR ITS AGENTS, EMPLOYEES, SUBCONTRACTORS, ORDER FULFILLERS, OR SUPPLIERS OF SUBCONTRACTORS IN THE EXECUTION OR PERFORMANCE OF THE CONTRACT AND ANY PURCHASE ORDERS ISSUED UNDER THE CONTRACT. THE DEFENSE SHALL BE COORDINATED BY OFFEROR WITH THE OFFICE OF THE TEXAS ATTORNEY GENERAL WHEN TEXAS STATE AGENCIES ARE NAMED DEFENDANTS IN ANY LAWSUIT AND OFFEROR MAY NOT AGREE TO ANY SETTLEMENT WITHOUT FIRST OBTAINING THE CONCURRENCE FROM THE OFFICE OF THE ATTORNEY GENERAL. OFFEROR AND AGENCY AGREED TO FURNISH TIMELY WRITTEN NOTICE TO EACH OTHER OF ANY SUCH CLAIM.**

**NO CONFLICTS OF INTEREST, TEX GOVT CODE §§ 2252.908, 2254.032, 2261.252(B)**

Offeror represents and warrants that the provision of goods and services or other performance under the contract will not constitute an actual or potential conflict of interest or reasonably create an appearance of impropriety.

**PRIOR DISASTER RELIEF CONTRACT VIOLATION, TEX GOVT CODE §§ 2155.006, 2261.053**

Under Sections 2155.006 and 2261.053 of the Texas Government Code, the Offeror certifies that the individual or business entity named in this proposal or contract is not ineligible to receive the specified contract and acknowledges that this contract may be terminated, and payment withheld if this certification is inaccurate.

**PUBLIC INFORMATION ACT, TEX GOVT CODE CHAPTER 552, TEX GOVT CODE § 2252.907**

Information, documentation, and other material in connection with this Solicitation or any resulting contract may be subject to public disclosure pursuant to Chapter 552 of the Texas Government Code (the "Public Information Act"). In accordance with Section 2252.907 of the Texas Government Code, Offeror is required to make any information created or exchanged with the State pursuant to the contract, and not otherwise excepted from disclosure under the Texas Public Information Act, available in a format that is accessible by the public at no additional charge to the State.

**SIGNATURE AUTHORITY, TEX GOVT CODE § 2155.0012**

By submitting the Proposal, Offeror represents and warrants that the individual submitting this document and the documents made part of this Offer is authorized to sign such documents on behalf of the Offeror and to bind the Offeror under any contract that may result from the submission of this Proposal.

**STATE AUDITOR'S RIGHT TO AUDIT, TEX GOVT CODE § 2262.154**

The state auditor may conduct an audit or investigation of any entity receiving funds from the state directly under the contract or indirectly through a subcontract under the contract. The acceptance of funds directly under the contract or indirectly through a subcontract under the contract acts as acceptance of the authority of the state auditor, under the direction of the legislative audit committee, to conduct an audit or investigation in connection with those funds. Under the direction of the legislative audit committee, an entity that is the subject of an audit or investigation by the state auditor must provide the state auditor with access to any information the state auditor considers relevant to the investigation or audit.

**SUSPENSION AND DEBARMENT, TEX GOVT CODE § 2155.077**

Respondent certifies that it and its principals are not suspended or debarred from doing business with the state or federal government as listed on the State of Texas Debarred Vendor List maintained by the Texas Comptroller of Public Accounts and the System for Award Management (SAM) maintained by the General Services Administration.

**TELEVISION EQUIPMENT RECYCLING PROGRAM, TEX HEALTH & SAFETY CODE § 361.991(C)**

If Respondent is submitting a Response for the purchase or lease of covered television equipment, then Respondent certifies that it is compliant with Subchapter Z, Chapter 361 of the Texas Health and Safety Code related to the Television Equipment Recycling Program.

**TERMS AND CONDITIONS ATTACHED TO RESPONSE, TEX GOVT CODE § 2155.0012**

Any terms and conditions attached to a Proposal will not be considered unless specifically referred to in the Proposal.

**TEXAS BIDDER AFFIRMATION, TEX GOVT CODE § 2155.444(C)**

Offeror certifies that if a Texas address is shown as the address of the Offeror on this Proposal, Offeror qualifies as a Texas Bidder as defined in Section 2155.444(c) of the Texas Government Code.

**TEXAS CONTRACT CLAUSES (Appendix 25, TPCMG, V. 3.0)****ABORTION PROVIDER AND AFFILIATE TRANSACTIONS PROHIBITED**

Offeror represents and warrants that the contract is not a taxpayer resource transaction prohibited by Section 2273.003 of the Texas Government Code and that payments made by Owner to Offeror and Offeror's receipt of appropriated funds under the contract are not prohibited by Article IX, Section 6.24 of the General Appropriations Act.

**AGENCY'S RIGHT TO AUDIT**

Offeror will make available at reasonable times and upon reasonable notice, and for reasonable periods, work papers, reports, books, records, and supporting documents kept current by Offeror pertaining to the contract for purposes of inspecting, monitoring, auditing, or evaluating by Owner and the State of Texas. Offeror understands that acceptance of funds under this contract acts as acceptance of the authority of the State Auditor's Office, Owner, or any successor agency, to conduct an audit or investigation in connection with those funds. Offeror further agrees to cooperate fully with the above parties in the conduct of the audit or investigation, including providing all records requested. Pursuant to Section 2262.154 of the Texas Government Code, the state auditor may conduct an audit or investigation of any entity receiving funds from the state directly under any contract or indirectly through a subcontract under the contract. The acceptance of funds by the Offeror or any other entity or person directly under the contract or indirectly through a subcontract under the contract acts as acceptance of the authority of the state auditor, under the direction of the legislative audit committee, to conduct an audit or investigation in connection with those funds. Under the direction of the legislative audit committee, the Offeror or other entity that is the subject of an audit or investigation by the state auditor must provide the state auditor with access to any information the state auditor considers relevant to the investigation or audit. Offeror shall ensure that this paragraph concerning the State's authority to audit funds received indirectly by subcontractor through Offeror and the requirement to cooperate is included in any subcontract it awards. Offeror shall maintain and retain supporting fiscal and any other documents relevant to showing that any payments under this Contract funds were expended in accordance with the laws and regulations of the State of Texas, including but not limited to, requirements of the Comptroller of the State of Texas and the State Auditor. Offeror shall maintain all such documents and other records relating to this Contract and the State's property for a period of seven (7) years after the date of submission of the final invoices or until a resolution of all billing questions, whichever is later. Offeror shall make available at reasonable times and upon reasonable notice, and for reasonable periods, all documents and other information related to the work of this Contract. Offeror and the subcontractors shall provide the State Auditor with any information that the State Auditor deems relevant to any investigation or audit. Offeror must retain all work and other supporting documents pertaining to this Contract, for purposes of inspecting, monitoring, auditing, or evaluating by OWNER and any authorized agency of the State of Texas, including an investigation or audit by the State Auditor. Offeror shall cooperate with any authorized agents of the State of Texas and shall provide them with prompt access to all of such State's work as requested. Offeror's failure to comply with this Section shall constitute a material breach of this Contract and shall authorize OWNER and the State of Texas to immediately assess appropriate damages for such failure.

**AMERICANS WITH DISABILITIES ACT**

Offeror represents and warrants its compliance with the requirements of the Americans With Disabilities Act (ADA) and its implementing regulations, as each may be amended.

**BINDING EFFECT**

The contract shall inure to the benefit of, be binding upon, and be enforceable against, each Party and their respective permitted successors, assigns, transferees, and delegates.

**CHANGE IN LAW AND COMPLIANCE WITH LAWS**

Any alterations, additions, or deletions to the terms of the contract that are required by changes in federal or state law or regulations are automatically incorporated into the contract without written amendment hereto and shall become effective on the date designated by such law or by regulation.

**CIVIL RIGHTS**

The Offeror agrees that no person shall, on the ground of race, color, religion, sex, national origin, age, disability, political affiliation, or religious belief, be excluded from the participation in, be denied the benefits of, be subjected to discrimination under, or be denied employment in the administration of, or in connection with, any program or activity funded in whole or in part with funds available under this Contract. The Contract shall comply with Executive Order 11246, "Equal Employment Opportunity," as amended by Executive Order 11375, "Amending Executive Order 11246 relating to Equal Employment Opportunity," and as supplemented by regulations at 41 C.F.R. Part 60, "Office of Federal Contract Compliance Programs, Equal Employment Opportunity Department of Labor."

**DISCLOSURE OF INTERESTED PARTIES**

Offeror represents and warrants that if selected for award of a contract as a result of the Solicitation, Offeror will submit to Owner a Certificate of Interested Parties prior to contract execution in accordance with Section 2252.908 of the Texas Government Code. Additional information can be found at:

[https://www.ethics.state.tx.us/whatsnew/elf\\_info\\_form1295.htm](https://www.ethics.state.tx.us/whatsnew/elf_info_form1295.htm)

**ELECTRICAL ITEMS**

All electrical items must meet all applicable OSHA standards and regulations, and bear the appropriate listing from Underwriters Laboratory (UL), Factory Mutual Resource Corporation (FMRC), or National Electrical Manufacturers Association (NEMA).

**EQUAL EMPLOYMENT OPPORTUNITY**

Offeror represents and warrants its compliance with all applicable duly enacted state and federal laws governing equal employment opportunities.

**FEDERAL OCCUPATIONAL SAFETY AND HEALTH LAW**

Offeror represents and warrants that all articles and services shall meet or exceed the safety standards established and promulgated under the Federal Occupational Safety and Health Act of 1970, as amended (29 U.S.C. Chapter 15).

**FEDERAL, STATE AND LOCAL REQUIREMENTS**

Offeror shall demonstrate on-site compliance with the Federal Tax Reform Act of 1986, Section 1706, amending Section 530 of the Revenue Act of 1978, dealing with issuance of Form W-2's to common law employees. Offeror is responsible for both federal and State unemployment insurance coverage and standard Worker's Compensation insurance coverage. Offeror shall comply with all federal and State tax laws and withholding requirements. The State of Texas shall not be liable to Offeror or its employees for any Unemployment or Worker's Compensation coverage or federal or State withholding requirements. Offeror shall indemnify the State of Texas and shall pay all costs, penalties or losses resulting from Offeror's omission or breach of this Section.

**FORCE MAJEURE**

Neither Offeror nor Owner shall be liable to the other for any delay in, or failure of performance, of any requirement included in the contract caused by force majeure. The existence of such causes of delay or failure shall extend the period of performance until after the causes of delay or failure have been removed provided the non-performing party

exercises all reasonable due diligence to perform. Force majeure is defined as acts of God, war, fires, explosions, hurricanes, floods, failure of transportation, or other causes that are beyond the reasonable control of either party and that by exercise of due foresight such party could not reasonably have been expected to avoid, and which, by the exercise of all reasonable due diligence, such party is unable to overcome. The Owner may grant relief from performance of contract if the Offeror is prevented from performance by such an act. The burden of proof for the need of such relief shall rest upon the Offeror. To obtain release based on force majeure, the Offeror shall file a written request with the Owner.

### **IMMIGRATION**

Offeror represents and warrants that it shall comply with the requirements of the Immigration and Nationality Act (8 U.S.C. § 1101 et seq.) and all subsequent immigration laws and amendments.

### **IMMIGRATION REFORM**

The Offeror represents and warrants that it shall comply with the requirements of the Immigration Reform and Control Act of 1986 and 1990 regarding employment verification and retention of verification forms for any individuals hired on or after November 6, 1986, who will perform any labor or services under the Contract and the Illegal Immigration Reform and Immigrant Responsibility Act of 1996 (IIRIRA) enacted on September 30, 1996.

### **INDEPENDENT CONTRACTOR**

Offeror acknowledges and agrees that it is furnishing products and services in the capacity of an independent contractor and that Offeror, and its personnel are not employees of the Owner or the State of Texas. Neither Offeror nor Owner is an agent of the other and neither may make any commitments on the other party's behalf. Should Offeror subcontract any of the services required in the contract, Offeror expressly understands and acknowledges that in entering into such subcontract(s), Owner is in no manner liable to any subcontractor(s) of Offeror. In no event shall this provision relieve Offeror of the responsibility for ensuring that the services performed under all subcontracts are rendered in compliance with the contract. Offeror shall have no claim against Owner for vacation pay, sick leave, retirement benefits, social security, worker's compensation, health or disability benefits, unemployment insurance benefits, or employee benefits of any kind. The contract shall not create any joint venture, partnership, agency, or employment relationship between Offeror and Owner.

### **LEGAL AND REGULATORY ACTIONS**

Offeror represents and warrants that it is not aware of and has received no notice of any court or governmental Owner actions, proceedings or investigations, etc., pending or threatened against Offeror or any of the individuals or entities included in the Response within the five (5) calendar years immediately preceding the submission of the Response that would or could impair Offeror's performance under the contract, relate to the solicited or similar goods or services, or otherwise be relevant to Owner's consideration of the Response. If Offeror is unable to make the preceding representation and warranty, then Offeror instead represents and warrants that it has included as a detailed attachment in its Response a complete disclosure of any such court or governmental Owner actions, proceedings or investigations, etc. that would or could impair Offeror's performance under the contract, relate to the solicited or similar goods or services, or otherwise be relevant to Owner's consideration of the Response. In addition, Offeror represents and warrants that it shall notify Owner in writing within five (5) business days of any changes to the representations or warranties in this clause and understands that failure to so timely update Owner shall constitute breach of contract and may result in immediate termination of the contract.

### **LIMITATION ON AUTHORITY**

Offeror shall have no authority to act for or on behalf of Owner or the State of Texas except as expressly provided for in the contract; no other authority, power or use is granted or implied. Offeror may not incur any debt, obligation, expense, or liability of any kind on behalf of Owner or the State of Texas.

### **LOBBYING PROHIBITION**

Offeror represents and warrants that Owner's payments to Offeror and Offeror's receipt of appropriated or other funds under the contract are not prohibited by Sections 556.005 or 556.0055 of the Texas Government Code.

**MEDIA RELEASES**

Offeror shall not use Owner's name, logo, or other likeness in any press release, marketing material, or other announcement without Owner's prior written approval. Owner does not endorse any vendor, commodity, or service. Offeror is not authorized to make or participate in any media releases or public announcements pertaining to this procurement, the Response, or the services to which they relate without Owner's prior written consent, and then only in accordance with explicit written instructions from Owner.

**NO FELONY CRIMINAL CONVICTIONS**

Offeror represents that neither Offeror nor any of its employees, agents, or representatives, including any subcontractors and employees, agents, or representative of such subcontractors, have been convicted of a felony criminal offense or that if such a conviction has occurred Offeror has fully advised Owner in writing of the facts and circumstances surrounding the convictions.

**NO IMPLIED WAIVER**

The failure of a Party to insist at any time upon the strict performance of any covenant or agreement or to exercise any option, right, power, or remedy contained in the contract shall not be construed as a waiver or a relinquishment thereof for the future.

**NO THIRD-PARTY BENEFICIARIES**

The contract is made solely and specifically among and for the benefit of the parties named herein and their respective successors and assigns, and no other person shall have any right, interest, or claims hereunder or be entitled to any benefits pursuant to or on account of the contract as a third-party beneficiary or otherwise.

**PERMITS, CERTIFICATIONS, AND LICENSES**

Offeror represents and warrants that it has determined what licenses, certifications and permits are required under the contract and has acquired all applicable licenses, certifications, and permits.

**RECORDS RETENTION**

Offeror shall maintain and retain all records relating to the performance of the contract including supporting fiscal documents adequate to ensure that claims for contract funds are in accordance with applicable State of Texas requirements. These records will be maintained and retained by Offeror for a period of seven (7) years after the contract expiration date or until all audit, claim, and litigation matters are resolved, whichever is later.

**REFUND**

Offeror will promptly refund or credit within thirty (30) calendar days any funds erroneously paid by Owner which are not expressly authorized under the contract.

**RESTRICTED EMPLOYMENT FOR CERTAIN STATE PERSONNEL**

Pursuant to Section 572.069 of the Texas Government Code, Offeror certifies that it has not employed and will not employ a former state officer or employee who participated in a procurement or contract negotiations for Owner involving Offeror within two (2) years after the date that the contract is signed, or the procurement is terminated or withdrawn. This certification only applies to former state officers or employees whose state service or employment ceased on or after September 1, 2015.

**SECURE ERASURE OF HARD DISK CAPABILITY**

All equipment provided to Owner by Offeror that is equipped with hard disk drives (i.e., computers, telephones, printers, fax machines, scanners, multifunction devices, etc.) shall have the capability to securely erase data written to the hard drive prior to final disposition of such equipment, either at the end of the equipment's useful life or the end of the related services agreement for such equipment, in accordance with 1 TAC § Chapter 202.

**SEVERABILITY**

If any provision of the contract is construed to be illegal or invalid, such construction will not affect the legality or validity of any of its other provisions. The illegal or invalid provision will be deemed severable and stricken from the contract as if it had never been incorporated herein, but all other provisions will continue in full force and effect.

**SOVEREIGN IMMUNITY**

The Parties expressly agree that no provision of the contract is in any way intended to constitute a waiver by the Owner or the State of Texas of any immunities from suit or from liability that the Owner or the State of Texas may have by operation of law. This Contract shall not constitute or be construed as a waiver of any of the privileges, rights, defenses, remedies, or immunities available to the Owner or the State of Texas. The failure to enforce or any delay in the enforcement of any privileges, rights, defenses, remedies, or immunities available to the Owner or the State of Texas under this Contract or under applicable law shall not constitute a waiver of such privileges, rights, defenses, remedies, or immunities or be considered as a basis for estoppel. The Owner does not waive any privileges, rights, defenses, or immunities available to the Owner by entering into this Contract or by its conduct prior to or subsequent to entering into this Contract.

**SUBCONTRACTORS**

Offeror may not subcontract any or all of the work and/or obligations due under the contract without prior written approval of the Owner. Subcontracts, if any, entered into by the Offeror shall be in writing and be subject to the requirements of the contract. Should Offeror subcontract any of the services required in the contract, Offeror expressly understands and acknowledges that in entering into such subcontract(s), Owner is in no manner liable to any subcontractor(s) of Offeror. In no event shall this provision relieve Offeror of the responsibility for ensuring that the services performed under all subcontracts are rendered in compliance with the contract.

**SURVIVAL**

Expiration or termination of the contract for any reason does not release Offeror from any liability or obligation set forth in the contract that is expressly stated to survive any such expiration or termination, that by its nature would be intended to be applicable following any such expiration or termination, or that is necessary to fulfill the essential purpose of the contract, including without limitation the provisions regarding warranty, indemnification, confidentiality, and rights and remedies upon termination.

**TAXES**

Purchases made for State of Texas use are exempt from the State Sales Tax and Federal Excise Tax. Owner will furnish Tax Exemption Certificates upon request. Offeror represents and warrants that it shall pay all taxes or similar amounts resulting from the contract, including, but not limited to, any federal, State, or local income, sales or excise taxes of Offeror or its employees. Owner shall not be liable for any taxes resulting from the contract.

**UNFAIR BUSINESS PRACTICES**

Offeror represents and warrants that it has not been the subject of allegations of Deceptive Trade Practices violations under Chapter 17 of the Texas Business and Commerce Code, or allegations of any unfair business practice in any administrative hearing or court suit and that Offeror has not been found to be liable for such practices in such proceedings. Offeror certifies that it has no officers who have served as officers of other entities who have been the subject of allegations of Deceptive Trade Practices violations or allegations of any unfair business practices in an administrative hearing or court suit and that such officers have not been found to be liable for such practices in such proceedings.

# **CONSTRUCTION DOCUMENTS**

## DIVISION 1 – GENERAL REQUIREMENTS

### SECTION 01000 – SPECIAL CONDITIONS

#### PART 1 – GENERAL

##### 1.01 RELATED DOCUMENTS:

Drawings and general provisions of Contract, including Uniform General and Supplementary General Conditions and other Division 1 specification sections, apply to work of this section.

##### 1.02 DESCRIPTION OF WORK:

Furnish all labor, materials, tools, equipment, and incidentals necessary for performance of all work associated with Project information below, such work being as more particularly described in these Special Conditions, the drawings, and elsewhere in the Request for Proposal and Contract Documents.

Project No.	1111762
Project Location	LBJ State Park and Historic Site
Project Title	Pool Repairs

##### 1.03 INTENT OF THE CONTRACT DOCUMENTS: **(See also UGC, Article 6)**

- A. The intent of the Contract Documents is to include all of the work for the contract price and within the contract time. Contract Documents are to be considered as cooperative. All work not specified and/or not shown on the drawings, but which is necessary for the completion and/or functioning and operation of the project, shall be understood and implied as part of the contract to be performed by the Contractor for the contract price. Such work shall be executed by the Contractor in the same manner and with the same character of material as other portions of the contract without extra compensation.
- B. It is the intention of the Contract Documents to call for finished work, tested, and ready for operation.
  - 1. Any apparatus, material or work described in the Contract Documents and any incidental accessories necessary to make the work complete in all respects and ready for operation (even though not particularly specified) shall be furnished, delivered, and installed by the Contractor without additional expense to the Owner.
  - 2. Minor details not usually shown or specified but necessary for proper installation and operation are included in the work just as if herein specified or shown.
- C. All work shall be performed and furnished by the Contractor in accordance with accepted construction industry practices.
- D. A duplication of work is not intended by the Contract Documents and any duplication shall not become a basis for extra cost to the Owner.
- E. Explanatory notes on the drawings shall take precedence over conflicting drawn-out indications. Figured dimensions on drawings shall take precedence over scale measurements. Where figures are lacking, scale measurements may be followed, but in all cases the measurements are to be checked from the work in place and those measured dimensions taken at the site shall take precedence over scale dimensions in drawings.



- F. Upon discovery by Contractor of errors, omissions or inconsistencies in the Contract Documents, Contractor shall promptly report them to the Owner and shall wait for instruction from Owner prior to proceeding with the work.
- G. In the event of conflict between the Special Conditions, the Supplementary Conditions, and the Uniform General Conditions, the following priority order shall apply in resolving such conflicts: Special Conditions, Supplementary Conditions, and then Uniform General Conditions.
- H. The drawings consist of all project drawings and any drawings issued by addenda.

#### 1.04 AGENCY PROJECT MANAGEMENT SYSTEM

TPWD utilizes a Project Management Information System called eBuilder® to manage its construction projects. eBuilder™ is a cloud-based system that is accessible anywhere there is a web connection. eBuilder® will be used by the Owner, Architect/Engineer and the Contractor for tasks including, but not limited to the following:

- A. Contractor Application for Payment request(s)
- B. Submittals
- C. Request for Information (RFI)
- D. Construction Reports
- E. Architect Supplemental Information (ASI)
- F. Change Order documentation
- G. Progress Meeting Minutes
- H. Site Observation Reports
- I. Inspection Reports
- J. Outsourced (3<sup>rd</sup> party) Testing Reports
- K. general correspondence
- L. any other Owner requested tasks and/or documents

The TPWD Project Manager will provide an overview of the system and coordinate training for the Contractor's use of the system. The TPWD Project Manager will also assign users with login credentials and ensure required levels of access are established.

The eBuilder® website is: (<https://gov.e-builder.net>)

#### 1.05 SUBMITTAL REVIEW AND PROCESSING: (Refer also to UGC, Article 8)

##### A. GENERAL

Any and all costs, direct or indirect, incurred by Owner in reviewing submittals in excess of two (2) times will be charged to the Contractor and deducted from the total price for the work in accordance with the Uniform General Conditions, Article 10, 10.3.3.

eBuilder Projects: (refer also to 1.04 of this Section 01000)

1. Contractor will be provided, in Owner's Notice to Proceed, an Excel spreadsheet of the list of expected submittals from the Architect / Engineer of Record for their use in creating a submittal register per the requirements of the Uniform General conditions, Article 8.3.1.
2. Once received from the Contractor, TPWD will upload the Contractor's submittal register into eBuilder® and the Contractor may begin the submittal process. Training will be provided by the Owner to the Contractor.

## 1.06 ALLOCATION OF COST PER ASSET:

Owner may identify distinguishable assets for this project. When submitting the construction project schedule of values, the allocation of costs by asset refers to breaking down the total project costs into specific components or assets. This breakdown helps provide transparency and clarity regarding where the funds are being allocated within the project. Here's how you can approach it:

1. **Identify Assets:** Determine the major components or assets of the construction project. This could include things like materials, labor, equipment, subcontractor costs, permits, overhead, etc.
2. **Assign Costs:** Allocate the total project costs to each identified asset. You may need to work closely with project managers, estimators, and accountants to accurately assign costs to each asset.
3. **Detailed Breakdown:** Provide a detailed breakdown of costs for each asset. For example, under "Materials," you might list specific materials such as steel, concrete, wood, etc., along with their respective costs. Similarly, under "Labor," you might break down costs by trade (carpenters, electricians, plumbers, etc.).
4. **Documentation:** Support your cost allocation with documentation and backup information. This could include quotes from suppliers, subcontractor agreements, labor estimates, etc.
5. **Format:** Present the allocation of costs in a clear and organized format within the schedule of values document. This could be in a tabular format with each asset listed along with its associated costs.
6. **Review and Verification:** Ensure that the allocation of costs accurately reflects the project's budget and scope. Double-check calculations and verify that all costs are accounted for.
7. **Communication:** Communicate the allocation of costs effectively with all relevant stakeholders, including the client, contractors, subcontractors, and project team members.

By providing a detailed allocation of costs by asset in the construction project schedule of values, you help ensure transparency, accountability, and alignment among all parties involved in the project.

## 1.07 CONTRACT COMPLETION: (See also UGC, Article 9)

- A. Unless specifically stated as "working day," the term "day" or "calendar day" shall mean every day of the calendar year. Along with the Work Progress Schedule, the Contractor shall submit his schedule for normal working days.
- B. **Liquidated Damages:** The Owner has determined that the completion of the work in this contract is critical to the proper operation of the facility, and the Contractor's failure to complete the work within such time will cause damage to the Owner. Since exact damages are difficult to determine or forecast, the sum of **\$969.20 per calendar day** is hereby established by the parties as a reasonable estimate of just compensation to the Owner for the failure of the Contractor to complete the work by the time set forth in the contract or authorized extension thereto. Said sum will be deducted from the money due or to become due to the Contractor, not as a penalty but as liquidated damages from added expense, including administrative and inspection costs, for each and every calendar day the work or any portion thereof remains incomplete after the expiration of the time limit set in the contract or authorized extension.
- C. Charges for liquidated damages will begin accumulating on the first calendar day following the final contract completion date and continue until the date of final acceptance as established by the Owner. Final acceptance will not be issued until all punch list items have been completed.
- D. Expiration or termination of the contract for any reason does not release Respondent from any liability or obligation set forth in the contract that is expressly stated to survive any such expiration or termination, that by its nature would be intended to be applicable following any such expiration or termination, or that is necessary to fulfill the essential purpose of the contract, including without limitation the provisions regarding warranty, indemnification, confidentiality, and rights and remedies upon termination.

1.08 SPECIAL INSURANCE REQUIREMENTS: (See also UGC, Article 5)

- A. **Builder's Risk:** Builder's Risk is a requirement of this Request for Proposal and Contract Documents.
- B. **Windstorm Coverage:** For those properties located within a Tier 1 or 2 windstorm area, named storm coverage must be provided limits shall be equal to 100 percent of the Contract Sum.
- C. **Flood Prone Areas:** For those properties located in flood prone areas, flood insurance coverage must be provided with limits shall be equal to 100 percent of the Contract Sum.
- D. **Umbrella Liability Insurance:** Contractor shall obtain, pay for and maintain umbrella liability insurance for a period not to expire or terminate prior to the expiration of all warranty periods, insuring Contractor for an amount of not less than amount specified in the Supplementary General Conditions or Special Conditions that provides coverage at least as broad as and applies in excess and follows form of the primary liability coverages required hereinabove. The policy shall provide "drop down" coverage where underlying primary insurance coverage limits are exhausted or otherwise unavailable or inadequate to cover a loss. The amount of coverage required for umbrella liability insurance is One Million and No/100 Dollars (\$1,000,000.00).

1.09. REFERENCES AND STANDARDS:

All contractors, including sub-contractors shall ensure all personnel follow the adopted Standardized Building Codes in all design and construction work.

**PART 2 – EXECUTION**

2.01 CONSTRUCTION SITE AND JOB CONDITIONS:

Any temporary connections, appurtenances or extensions for any utilities shall be provided by the Contractor at no cost to the Owner and removed from the premises at the conclusion of the contract. Contractor shall provide cellular telephone service at all times and shall keep Owner informed of telephone number.

- A. Utilities:
  - 1. Water: TPWD water service is available for Contractor to connect to at no charge to the Contractor.
  - 2. Electric: TPWD electrical power is available for Contractor to connect to at no charge to the Contractor.
  - 3. Internet/Data: Due to TPWD IT security requirements, Contractor cannot access the internet through the facility's private network. Contractor will be responsible for obtaining internet service for their use during the project.
- B. Project Identification: If Contractor desires to erect project signs of any size or type, Contractor must submit a proposed design to and obtain approval from TPWD prior to installation of any project signs. Project sign(s) may not include any references to TPWD or use TPWD's name, logo or other likeness.
- C. Fire Protection: The Contractor shall take stringent precautions against fire. Open fires are not allowed unless approved in writing by Owner. Any fires that start or encroach on the Contractor's limits of construction must be immediately reported to the Site Manager.

## 2.02 SITE OPERATIONS:

During construction of this project the site will NOT be open to public visitation. It is the responsibility of the Contractor to maintain convenient access and egress to park facilities in a manner to be approved by the Owner. The Contractor shall also be responsible for public safety at the construction site. All temporary fencing, barricades, warning lights, signs, and flagmen shall be provided and maintained by Contractor as needed. The Contractor shall maintain security of construction sites.

## 2.03 REMOTE VIRTUAL INSPECTIONS

Contractor may be required to facilitate Remote Virtual Inspections (RVI). Contractor will be required to sign TPWD's REMOTE VIRTUAL INSPECTION AGREEMENT, a draft of which is included as an attachment in the solicitation documents.

## 2.04 LAYOUT OF WORK AND SURVEYS

Contractor shall field verify locations, elevations, and existing conditions prior to constructing, using qualified topographical surveyor, as needed. Contractor shall notify Architect of any discrepancies noted.

**END OF SECTION**

## TABLE OF CONTENTS

### DOCUMENTS

000110 TABLE OF CONTENTS

### **DIVISION 03 CONCRETE**

033000 CAST IN PLACE CONCRETE  
033519.13 SPECIAL CONCRETE FINISHES  
03600 GROUT  
03930 CONCRETE REHABILITATION EPOXY-INJECTED CRACK REPAIR

### **DIVISION 04 MASONRY**

040513 VERTICAL OVERHEAD REPAIR MORTAR

### **NOTES:**

**REFER TO E0.1 AND E0.2 FOR ELECTRICAL SPECIFICATIONS**  
**REFER TO G1 FOR ARCHITECTURAL SPECIFICATIONS**  
**REFER TO C1 GENERAL NOTES FOR REVEGETATION SPECIFICATIONS**  
**REFER TO C8 FOR STRUCTURAL STEEL SPECIFICATIONS**



jcisnerx 06/21/2024 9:43:54 AM



## DIVISION 3 - CONCRETE

### SECTION 03300 - CONCRETE WORK

#### PART 1 - GENERAL

##### 1.1 RELATED DOCUMENTS:

- A. Drawings and general provisions of Contract, including General and Supplementary Conditions and Division 1 Specification Sections, apply to this Section.

##### 1.2 SUMMARY:

- A. This Section specifies cast-in place concrete, including formwork, reinforcing, mix design, placement procedures, and finishes.

##### 1.3 SUBMITTALS:

- A. General: Submit the following in accordance with Conditions of Contract and Division 1 Specification Sections.
  - 1. Product data for proprietary materials and items, including reinforcement and forming accessories, admixtures, patching compounds, and others as requested by Owner.
  - 2. Shop drawings for reinforcement, prepared for fabrication, bending, and placement of concrete reinforcement. Comply with ACI SP-66 (88), "ACI Detailing Manual," showing bar schedules, stirrup spacing, diagrams of bent bars, and arrangement of concrete reinforcement. Include special reinforcement required for openings through concrete structures.
  - 3. Laboratory test reports for concrete materials and mix design test.
  - 4. Materials certificates in lieu of materials laboratory test reports when permitted by Owner and Structural Engineer. Materials certificates shall be signed by manufacturer and Contractor, certifying that each material item complies with or exceeds specified requirements. Provide certification from admixture manufacturers that chloride content complies with specification requirements.

##### 1.4 QUALITY ASSURANCE:

- A. Codes and Standards: Comply with provisions of following codes, specifications, and standards, except where more stringent requirements are shown or specified:
  - 1. ACI 301, "Specification for Structural Concrete for Buildings".
  - 2. ACI 318, "Building Code Requirements for Reinforced Concrete."
  - 3. Concrete Reinforcing Steel Institute (CRSI), "Manual of Standard Practice."

- B. Materials and installed work may require testing and retesting at any time during progress of work. Retesting of rejected materials for installed work, shall be done at Contractor's expense.

## PART 2 - PRODUCTS

### 2.1 FORM MATERIALS:

- A. Forms for Exposed Finish Concrete: Plywood, metal, metal-framed plywood faced, or other acceptable panel-type materials, to provide continuous, straight, smooth, exposed surfaces.

### 2.2 REINFORCING MATERIALS:

- A. Reinforcing Bars: ASTM A 615, Grade 60, deformed.
- B. Supports for Reinforcement: Bolsters, chairs, spacers, and other devices for spacing, supporting, and fastening reinforcing bars and welded wire fabric in place. Use wire-bar-type supports complying with CRSI specifications.

### 2.3 CONCRETE MATERIALS:

- A. Portland Cement: ASTM C 150, Type I.
  - 1. Use one brand of cement throughout project unless otherwise acceptable to Owner.
- B. Fly Ash: Maximum 20%. ASTM C 618
- C. Normal Weight Aggregates: ASTM C 33 and as herein specified. Provide aggregates from a single source for exposed concrete.
  - 1. Fine aggregates shall have the fineness modulus held between 2.3 and 3.1.
  - 2. Coarse aggregates shall range from fine to coarse and shall be retained on No. 4 sieve. Aggregate size shall not exceed 3/4".
- D. Water: Potable.
- E. Admixtures, General: Provide admixtures for concrete that contain not more than 0.15 percent chloride ions.
  - 1. Air-Entraining Admixture: ASTM C 260, certified by manufacturer to be compatible with other required admixtures.

### 2.4 RELATED MATERIALS:

- A. Moisture-Retaining Cover: One of the following, complying with ASTM C 171. Concrete shall be moisture cured for 7 days or until first cylinder break as specified below.

1. Waterproof paper.
2. Polyethylene film.
3. Polyethylene-coated burlap.

## 2.5 PROPORTIONING AND DESIGN OF MIXES:

- A. Prepare design mixes for each type and strength of concrete by either laboratory trial batch or field experience methods as specified in ACI 301. If trial batch method used, use an independent testing facility acceptable to Architect and Structural Engineer for preparing and reporting proposed mix designs. The testing facility shall not be the same as used for field quality control testing.
- B. Submit written reports to Owner of each proposed mix for each class of concrete at least 15 days prior to start of work. Do not begin concrete production until proposed mix designs have been reviewed by Owner and Structural Engineer.
- C. Design mixes to provide normal weight concrete with the following properties, as indicated on drawings and schedules:
  1. 5000-psi, 28-day compressive strength.
  2. 0.40, maximum w/cm ratio
- D. Adjustment to Concrete Mixes: Mix design adjustments may be requested by Contractor when characteristics of materials, job conditions, weather, test results, or other circumstances warrant, as accepted by Owner and Structural Engineer. Laboratory test data for revised mix design and strength results must be submitted to and accepted by Owner and Structural Engineer before using in work.
- E. Use air-entraining admixture in exterior exposed concrete. Add air-entraining admixture at manufacturer's prescribed rate to result in concrete at point of placement having total air content of 5.0 percent with a tolerance of plus or minus 1-1/2 percent with a maximum 3/4 inch aggregate.
- F. Slump Limits: Proportion and design mixes to result in concrete slump at point of placement as follows:
  1. Ramps, slabs, and sloping surfaces: Not more than 3 inches.
  2. Reinforced foundation systems: Not less than 1 inch and not more than 3 inches.
    - a. For pumped concrete only: not more than 5 inches.
  3. Other concrete: Not more than 4 inches.

## 2.6 CONCRETE MIXING:

- A. Job-Site Mixing: Not allowed except for thrust blocking.
- B. Ready-Mix Concrete: Comply with requirements of ASTM C 94, and as specified.



1. When air temperature is between 85 deg F (30 deg C) and 90 deg F (32 deg C), reduce mixing and delivery time from 1-1/2 hours to 75 minutes, and when air temperature is above 90 deg F (32 deg C), reduce mixing and delivery time to 60 minutes.

### PART 3 - EXECUTION

#### 3.1 GENERAL:

- A. Coordinate the installation of joint materials, base flashing, and vapor retarders with placement of forms and reinforcing steel.

#### 3.2 FORMS:

- A. General: Design, erect, support, brace, and maintain formwork to support vertical and lateral, static and dynamic loads that might be applied until concrete structure can support such loads. Construct formwork so concrete members and structures are of correct size, shape, alignment, elevation, and position. Maintain formwork construction tolerances complying with ACI 347.

#### 3.3 PLACING REINFORCEMENT:

- A. General: Comply with Concrete Reinforcing Steel Institute's recommended practice for "Placing Reinforcing Bars," for details and methods of reinforcement placement and supports and as herein specified.
  1. Avoiding cutting or puncturing vapor retarder during reinforcement placement and concreting operations.
- B. Clean reinforcement of loose rust and mill scale, earth, ice, and other materials that reduce or destroy bond with concrete.
- C. Accurately position, support, and secure reinforcement against displacement. Locate and support reinforcing by metal chairs, runners, bolsters, spacers, and hangers, as approved by Owner.
- D. Place reinforcement to obtain at least minimum coverages for concrete protection. Arrange, space, and securely tie bars and bar supports to hold reinforcement in position during concrete placement operations. Set wire ties so ends are directed into concrete, not toward exposed concrete surfaces.
- E. Inspection: The Contractor shall notify architect and structural engineer at a minimum of 48 hours in advance to permit ample time for checking of steel position and other preparation for placing concrete.

#### 3.4 JOINTS:

- A. Construction Joints: Locate and install construction joints as indicated or, if not indicated, locate so as not to impair strength and appearance of the structure, as approved by the Structural Engineer.

1. Continue reinforcement across construction joints except as otherwise indicated.
  2. Use bonding agent on existing concrete surfaces that will be joined with fresh concrete.
- B. Tooled Joints: Form weakened plane joints in fresh concrete by grooving top 1" portion with a recommended cutting tool and finishing edges with a jointer.
- C. Expansion Joints: Provide pre-molded joint filler for expansion joints abutting the building structure and in the sidewalk where indicated on sheet S1.
1. Extend joint fillers full width and depth of joint, not less than ½ inch or more than 1" below finished surface where joint sealer is indicated.
  2. Protect top edge of joint filler dressing placement of concrete and remove after placement on both sides.
  3. Finish edges of concrete at joint filler with a jointer.
  4. Fillers and Sealants: Comply with requirements of applicable sections of Division 7 for preparation of joints, materials, installation and performance.

### 3.5 INSTALLATION OF EMBEDDED ITEMS:

- A. General: Set and build into work anchorage devices, dowels, and other embedded items required for other work that is attached to or supported by cast-in-place concrete. Use setting drawings, diagrams, instructions, and directions provided by suppliers of items to be attached thereto.
- B. Forms for Slabs: Set edge forms, bulkheads, and intermediate screed strips for slabs to obtain required elevations and contours in finished surfaces. Provide and secure units to support screed strips using strike-off templates or compacting-type screeds.

### 3.6 CONCRETE PLACEMENT:

- A. Inspection: Before placing concrete, inspect and complete formwork installation, subgrade preparation, reinforcing steel, anchor bolts, and items to be embedded or cast in. Notify other crafts to permit installation of their work; cooperate with other trades in setting such work.
- B. General: Comply with ACI 304, "Recommended Practice for Measuring, Mixing, Transporting, and Placing Concrete," and as herein specified.
- C. Placing Concrete Slabs: Deposit and consolidate concrete slabs in a continuous operation, within limits of construction joints, until the placing of a panel or section is completed.
1. Consolidate concrete during placing operations so that concrete is thoroughly worked around reinforcement and other embedded items and into corners.

2. Bring slab surfaces to correct level with straightedge and strike off. Use bull floats or darbies to smooth surface, free of humps or hollows. Do not disturb slab surfaces prior to beginning finishing operations.
3. Do not step on reinforcing during concrete placement to maintain reinforcing in proper position.

D. Cold-Weather Placing:

1. Comply with provisions of ACI 306 and as follows. Protect concrete work from physical damage or reduced strength that could be caused by frost, freezing actions, or low temperatures.
2. When air temperature has fallen to or is expected to fall below 40 deg F do not place concrete.

E. Hot-Weather Placing: When hot weather conditions exist that would seriously impair quality and strength of concrete, place concrete in compliance with ACI 305 and as herein specified.

1. Cool ingredients before mixing to maintain concrete temperature at time of placement below 90 deg F (32 deg C). Mixing water may be chilled, or chopped ice may be used to control temperature provided water equivalent of ice is calculated to total amount of mixing water.
2. Cover reinforcing steel with water-soaked burlap if it becomes too hot, so that steel temperature will not exceed the ambient air temperature immediately before embedment in concrete.
3. Fog spray forms, reinforcing steel, and subgrade just before concrete is placed.
4. Use water-reducing retarding admixture when required by high temperatures, low humidity, or other adverse placing conditions, when acceptable to Owner.

F. Inclement Weather: Concrete placement should not be started when there is a probability of inclement weather occurring. The Contractor should provide adequate protection for freshly placed concrete should inclement weather is inevitable.

3.10 CONCRETE CURING AND PROTECTION:

A. General:

1. Protect freshly placed concrete from premature drying and excessive cold or hot temperatures. In hot, dry, and windy weather, protect concrete from rapid moisture loss before and during finishing operations with an evaporation-control material. Apply in accordance with manufacturer's instructions after screeding and bull floating, but before power floating and

troweling.

2. Start initial curing as soon as free water has disappeared from concrete surface after placing and finishing. Weather permitting, keep continuously moist for not less than 7 days.
3. Begin final curing procedures immediately following initial curing and before concrete has dried. Continue final curing for at least 7 days in accordance with ACI 301 procedures. Avoid rapid drying at end of final curing period.

B. Curing Methods: Perform curing of concrete by moist curing, by moisture-retaining cover curing, and by combinations thereof, as herein specified.

1. Provide moisture curing by following methods.
  - a. Keep concrete surface continuously wet by covering with water.
  - b. Use continuous water-fog spray.
  - c. Cover concrete surface with specified absorptive cover, thoroughly saturate cover with water, and keep continuously wet. Place absorptive cover to provide coverage of concrete surfaces and edges, with 4-inch lap over adjacent absorptive covers.

### 3.11 REMOVAL OF FORMS:

A. Formwork not supporting weight of concrete, such as sides of beams, walls, columns, and similar parts of the work, may be removed after cumulatively curing at not less than 50 deg F (10 deg C) for 24 hours after placing concrete, provided concrete is sufficiently hard to not be damaged by form-removal operations, and provided curing and protection operations are maintained.

### 3.14 CONCRETE SURFACE REPAIRS:

- A. Patching Defective Areas: Repair and patch defective areas with cement mortar immediately after removal of forms, when acceptable to Owner.
1. Mix dry-pack mortar consisting of one part portland cement to 2 1/2 parts fine aggregate passing a No. 16 mesh sieve, using minimum water required for handling and placing.
  2. Cut out honeycomb, rock pockets, voids over 1/4 inch in any dimension, and holes left by tie rods and bolts, down to solid concrete but in no case to a depth of less than 1 inch. Make edges of cuts perpendicular to the concrete surface. Thoroughly clean, dampen with water, and brush-coat the area to be patched with specified bonding agent. Place patching mortar before bonding compound has dried.
  3. For exposed-to-view surfaces, blend white portland cement and standard portland cement so that, when dry, patching mortar will match color

surrounding. Provide test areas at inconspicuous location to verify mixture and color match before proceeding with patching. Compact mortar in place and strike-off slightly higher than surrounding surface.

- B. Repair of Formed Surfaces: Remove and replace concrete having defective surfaces if defects cannot be repaired to satisfaction of Owner. Surface defects, as such, include color and texture irregularities, cracks, spalls, air bubbles, honeycomb, rock pockets, fins and other projections on surface, and stains and other discolorations that cannot be removed by cleaning. Flush out form tie holes, fill with dry-pack mortar, or precast cement cone plugs secured in place with bonding agent.
1. Repair concealed formed surfaces, where possible, that contain defects that affect the durability of concrete. If defects cannot be repaired, remove and replace concrete.

3.15 QUALITY CONTROL TESTING DURING CONSTRUCTION:

- A. General: The Owner will employ a testing laboratory to perform tests and to submit test reports.
- B. Sampling and testing for quality control during placement of concrete may include the following, as directed by Owner.
1. Sampling Fresh Concrete: ASTM C 172, except modified for slump to comply with ASTM C 94.
    - a. Slump: ASTM C 143; one test at point of discharge for each day's pour of each type of concrete; additional tests when concrete consistency seems to have changed.
    - b. Air Content: ASTM C 173, volumetric method for lightweight or normal weight concrete; ASTM C 231 pressure method for normal weight concrete; one for each day's pour of each type of air-entrained concrete.
    - c. Concrete Temperature: Test hourly when air temperature is 40 deg F (4 deg C) and below, when 80 deg F (27 deg C) and above, and each time a set of compression test specimens is made.
    - d. Compression strength:
      - 1.) Compression Test Specimen: ASTM C 31; one set of 4 standard cylinders for each compressive strength test, unless otherwise directed. Mold and store cylinders for laboratory-cured test specimens except when field-cure test specimens are required.
      - 2.) Compressive Strength Tests: ASTM C 39; one set for each day's pour exceeding 1 cu. yd. plus additional sets for each 50 cu. yds. more than the first 25 cu. yds. of each concrete class placed in any one day; one specimen tested at 7 days, two specimens

tested at 28 days, and one specimen retained in reserve for later testing if required.

- 3.) When frequency of testing will provide fewer than 5 strength tests for a given class of concrete, conduct testing from at least 5 randomly selected batches or from each batch if fewer than 5 are used.
- C. Test results will be reported in writing to Project Manager, Structural Engineer, Ready-Mix Producer, and Contractor within 24 hours after tests. Reports of compressive strength tests shall contain the project identification name and number, date of concrete placement, name of concrete testing service, concrete type and class, location of concrete batch in structure, design compressive strength at 28 days, concrete mix proportions and materials, compressive breaking strength, and type of break for both 7-day tests and 28-day tests.
- D. Additional Tests: The testing service will make additional tests of in-place concrete when test results indicate specified concrete strengths and other characteristics have not been attained in the structure, as directed by Owner. Testing service may conduct tests to determine adequacy of concrete by cored cylinders complying with ASTM C 42, or by other methods as directed. Contractor shall pay for such tests when unacceptable concrete is verified.

END OF SECTION

**SECTION 033519.13**  
**SPECIAL CONCRETE FINISHES**

**PART 1 - GENERAL**

**1.1 SUMMARY**

- A. Section Includes:
1. Dry-shake colored hardener applied to exterior concrete pavements.
  2. Rock salt finishing applied to exterior concrete pavements.

**1.2 RELATED SECTIONS**

- A. Related Sections include the following:
1. Division 03 Section "Cast-in-Place Concrete" for concrete strength and mix requirements.

**1.3 REFERENCES**

- A. American Concrete Institute (ACI):
1. ACI 301 - Specification for Structural Concrete for Buildings.
  2. ACI 302 IR - Recommended Practice for Concrete Floor and Slab Construction.
  3. ACI 303.1 - Standard Specification for Cast-In-Place Architectural Concrete.
  4. ACI 304 - Recommended Practice for Measuring, Mixing, Transporting and Placing of Concrete.
  5. ACI 305R - Recommended Practice for Hot Weather Concreting.
  6. ACI 306R - Recommended Practice for Cold Weather Concreting.
  7. ACI 316 - Recommendations for Construction of Concrete Pavements and Bases.
- B. American Society of Testing and Materials (ASTM):
1. ASTM C 494 -Standard Specification for Chemical Admixtures for Concrete.

**1.4 SUBMITTALS**

- A. Product Data: Submit the manufacturer's complete technical information sheets.
- B. Design Mixes: For each type of concrete.
- C. Samples for Initial Selection: Manufacturer's color charts showing full range of colors available.
- D. Samples for Verification: Submit sample application for each special concrete finish required to verify selections made to demonstrate aesthetic effects.
- E. Qualification Data: For color hardener manufacturer.

## **1.5 QUALITY ASSURANCE**

- B. Obtain each specified material from same source and maintain high degree of consistency in workmanship throughout Project.
- C. Colored Concrete Mockup:
  - 1. Construct mockup using processes and techniques intended for use on permanent work, including curing procedures. Include samples of control, construction, and expansion joints in sample panels. Individual workers who will perform the work for the Project will produce mockup.
  - 2. Obtain Architect's approval of mockup before proceeding with topping installation.
  - 3. Accepted mockup provides visual standard for work of Section.
  - 4. Mockup shall remain through completion of the work for use as a quality standard for finished work.
  - 5. Remove mockup when directed.

## **1.6 DELIVERY, STORAGE, AND HANDLING**

- A. Products shall be delivered in original factory packaging, unopened and undamaged. Packaging will bear identification of product, manufacturer's identification and batch numbers. A technical information sheet and MSDS should be available for each product throughout the project.
- B. Store the product in strict accordance with the manufacturer's recommendations in a location protected from damage, construction activity, and weather conditions.

## **1.7 JOB SITE CONDITIONS**

- A. Protection: Precautions shall be taken to protect surrounding areas and landscaping.
- B. Schedule placement to minimize exposure to wind and hot sun
- C. Avoid placement if rain, snow, or frost is forecast within a 24-hour period. Protect fresh concrete from moisture and freezing.
- D. Comply with professional practices described in ACI 305R and ACI 306R.



## **PART 2 - PRODUCTS**

### **2.1 MANUFACTURERS**

- A. Basis-of-Design Product: Subject to compliance with requirements, provide Lithochrome Color Hardener dry-shake colored hardener by L.M. Schoefield or accepted substitution.

### **2.2 MATERIALS**

- A. Rock salt- sifted to remove all materials smaller than 1/8".
- B. Evaporation Retarder if needed shall be as follows:
  - 1. BRICKFORM® Evaporation Retarder, Rafco Product's factory concentrated surface retardant or accepted substitution.

### **2.3 COLORS**

- A. Colors as selected by Architect from manufacturer's standard and custom colors. More than one color may be selected.

### **2.4 CONCRETE MIX DESIGN**

- A. Concrete shall be as specified in Division 03 Section "Cast-in-Place Concrete.
- B. Slump of concrete shall be as specified in Division 03 Section "Cast-in-Place Concrete.
- C. Do not add calcium chloride to mix as it causes mottling and surface discoloration.
- D. Supplemental admixtures shall not be used unless approved by manufacturer.
- E. Do not add water to the mix in the field.

## **PART 3 - EXECUTION**

### **3.1 CONCRETE PLACEMENT**

- A. Move concrete into place with square-tipped shovels or concrete rakes.
- B. Vibrators, when used, shall be inserted and withdrawn vertically.
- C. Concrete shall be struck to specified level with wood or magnesium straight edge or mechanical vibrating screed.
- D. The concrete surface shall be further leveled and consolidated with highway magnesium straight edge and/or magnesium bull float.

- E. Mechanically float concrete surfaces as soon as concrete surface has taken its initial set and will support weight of a power float machine equipped with float shoes or combination blades and operator.

### **3.2 INSTALLATION – DRY-SHAKE COLORED HARDENER**

- A. Protect surrounding areas as specified.
- B. Apply 2/3 of specified application rate to freshly floated concrete surface. Bleed water shall not be present during or following application of first and second shake.
- C. Do not throw dry-shake; distribute evenly by hand or mechanical spreader designed to apply floor hardeners
- D. As soon as dry-shake material has absorbed moisture, indicated by uniform darkening of surface, mechanically float concrete surface a second time, Using only a wood float, just enough to bring moisture from base slab through dry-shake color hardener.
- E. Immediately following second floating, apply remaining 1/3 of specified application rate. If applied by hand, broadcast in opposite direction of first application for a more uniform coverage. If a mechanical spreader is used, apply the same manner as previously described.
- F. As soon as dry-shake material has absorbed moisture, mechanically float concrete surface a third time using only a wood float.
- G. Do not add water to the surface.
- H. Do not use plastic sheeting to cure the concrete.
- I. After the initial curing period, a clear, non-staining, non-yellowing curing compound that conforms to ASTM C 309 may be used.

### **3.3 APPLICATION OF ROCK SALT**

- A. Screed, tamp, and float concrete.
- B. While concrete is still in a plastic stage, evenly dispense rock salt over surface at the rate of ten pounds per 150 square feet.
- C. Carefully float the rock salt to depress it into concrete. Avoid covering rock salt.
- D. Allow concrete to cure and set thoroughly under normal procedures.
- E. After seven to ten days, thoroughly wash any remaining salt from the area. Do not contaminate any adjacent planting areas with salt.

### **3.4 PROTECTION OF FINISHED WORK**

- A. Provide final protection and maintain conditions, in a manner acceptable to Installer, that ensure topping are without damage or deterioration at the time of Substantial Completion.

- B. Protect other work from staining or damage due to cleaning operations.
- C. Prohibit foot or vehicular traffic on floor surface.
- D. Barricade area to protect installation.

**END OF SECTION 033519.13**

**DIVISION 3 – CONCRETE**  
**Section 03600 - Grouts**

**Part 1 – General**

**1.01 Summary**

- A. This specification describes grouting of machinery base plates, anchor bolts, pins and dowels with a cement based precision grout.

**1.02 Quality Assurance**

- A. Manufacturing qualifications: The manufacturer of the specified product shall be ISO 9001:2000 certified and have in existence a recognized ongoing quality assurance program independently audited on a regular basis.
- B. Contractor qualifications: Contractor shall be qualified in the field of concrete repair and protection with a successful track record of 5 years or more. Contractor shall maintain qualified personnel who have received product training by a manufacturer's representative
- C. Install materials in accordance with all safety and weather conditions required by manufacturer or as modified by applicable rules and regulations of local, state and federal authorities having jurisdiction. Consult Material Safety Data Sheets for complete handling recommendations.

**1.03 Delivery, Storage, and Handling**

- A. All materials must be delivered in original, unopened containers with the manufacturer's name, labels, product identification, and batch numbers. Damaged material must be removed from the site immediately.
- B. Store all materials off the ground and protect from rain, freezing or excessive heat until ready for use.
- C. Condition the specified product as recommended by the manufacturer.

**1.04 Job Conditions**

- A. Environmental Conditions: Do not apply material if it is raining or snowing or if such conditions appear to be imminent. Minimum application temperature 45°F (7°C) and rising.
- B. Protection: Precautions should be taken to avoid damage to any surface near the work zone due to mixing and handling of the specified material.

**1.05 Submittals**

- A. Submit two copies of manufacturer's literature, to include: Product Data Sheets, and appropriate Material Safety Data Sheets (MSDS).

**1.06 Warranty**

- A. Provide a written warranty from the manufacturer against defects of materials for a period of one (1) years, beginning with date of substantial completion of the project.

## Part 2 - Products

### 2.01 Manufacturer

- A. **SikaGrout 328**, as manufactured by Sika Corporation, is considered to conform to the requirements of this specification.

### 2.02 Materials

A. General

1. The material shall be a blend of selected portland cements, specially graded aggregates, admixtures for controlling setting time and water reducers for workability.
2. The material shall be non-combustible, both before and after cure.
3. The material shall be supplied in a factory-blended bag.

### 2.03 Performance Criteria

A. Typical Properties of the material:

1. Color: concrete gray
2. Working Time: Approximately 60 minutes

3. Flow Conditions

Dry Pack:	10-25%	-	Flow Table ATSM C-230
Plastic:	100-125%	-	Flow Table ATSM C-230
Flowable:	124-145%	-	Flow Table ATSM C-230
Fluid:	20-60-sec	-	CRD-C-611-Efflux Time

4. Set Times

FLOW CONDITION	INITIAL SET	FINAL SET
Dry Pack	< 15 minutes	< 2 Hours
Plastic	> 2 Hours	< 6 Hours
Flowable	> 3 Hours	< 7 Hours
Fluid	> 4 Hours	< 8 Hours

**Typical Data (Material and curing conditions @ 73°F (23°C) and 50% R.H.)**

<b>Flow Conditions</b>	<b>Dry Pack</b>	<b>Plastic</b>	<b>Flowable</b>	<b>Fluid</b>
<b>I. Compressive Strength, psi ASTM-C-109</b>				
<i>(a) 1 day</i>	5,000	4,500	4,000	3,500
<i>(b) 3 day</i>	8,000	6,500	6,000	5,500
<i>(c) 14 day</i>	9,200	7,000	6,700	6,500
<i>(d) 28 day</i>	10,000	8,200	8,000	7,500
<b>II. Splitting Tensile Strength, psi (ASTM C-496)</b>				
<i>(a) 1 day</i>				350
<i>(b) 7 day</i>				400
<i>(c) 28 day</i>			650	
<b>III. Flexural Strength, psi (ASTM C-78)</b>				
<i>(a) 1 day</i>				1,100
<i>(b) 7 day</i>				1,200
<i>(c) 28 day</i>				1,300
<b>IV. Bond Strength, psi (ASTM C-882 modified):</b>				
<b>Hardened concrete to plastic grout</b>				
<i>(a) 1 day</i>				950
<i>(b) 7 day</i>				1750
<i>(c) 28 day</i>				2000
<b>V. Freeze Thaw Cycles ASTM-C-666</b>				
<b>Procedures A</b>				
				300 Cycles RDF 99%

## Part 3 – Execution

### 3.01 Surface Preparation

- A. Ensure that the placement area is clean and free of debris, fuel, oils, other contaminants, and site trash at all times.
- B. Remove all dirt, oil, grease, and other bond-inhibiting materials by mechanical means. Anchor bolts to be grouted must be degreased with suitable solvent. Concrete must be sound and roughened to promote mechanical adhesion. Prior to pouring, the surface should be brought to a saturated surface-dry condition.

### 3.02 Mixing and Application


<b>Mixing</b>	<p>Mechanically mix with a low speed drill (400-600 rpm) for at least 5 minutes using a Sika mixing paddle. SikaGrout 328 can be mixed in an appropriately sized mortar mixer. Mixing should continue until a homogenous mixture is achieved.</p> <p>Product Extension: For deeper applications, SikaGrout 328 (plastic and flowable consistencies only) may be extended with 25 lbs. of 3/8” pea gravel. The aggregate must be non-reactive, clean, well-graded, saturated surface dry, have low absorption and high density, and comply with ASTM C33 size number 8 per Table 2. Add the pea gravel after the water and SikaGrout 328.</p>
<b>Mixing Procedure</b>	<p>Make sure all forming, mixing, placing, and clean-up materials are on hand. Add appropriate quantity of clean water to achieve desired flow. Add bag of powder to mixing vessel. Mix to a uniform consistency, minimum of 3 minutes. Ambient and material temperature should be as close as possible to 70°F. If higher, use cold water; if colder, use warm water.</p>
<b>Application</b>	<p>Within 60 minutes after mixing, place grout into forms in normal manner to avoid air entrapment. Vibrate, pump, or ram grout as necessary to achieve flow or compaction. SikaGrout 328 must be confined leaving minimum exposed surface. After grout has achieved final set, remove forms, trim or shape exposed grout shoulders to designed profile. SikaGrout 328 is an excellent grout for pumping, even at high flow. For pump recommendations, contact Technical Service. Wet cure for a minimum of 3 days or apply a curing compound on exposed surfaces which complies with ASTM C-309.</p>

### 3.05 Cleaning

- A. The uncured material can be cleaned from tools with water. The cured cement grout can only be removed mechanically.
- B. Leave finished work and work area in a neat, clean condition without evidence of spillovers onto adjacent areas.

**SC-207**

## **SikaGrout 328** Base Plate Grouting

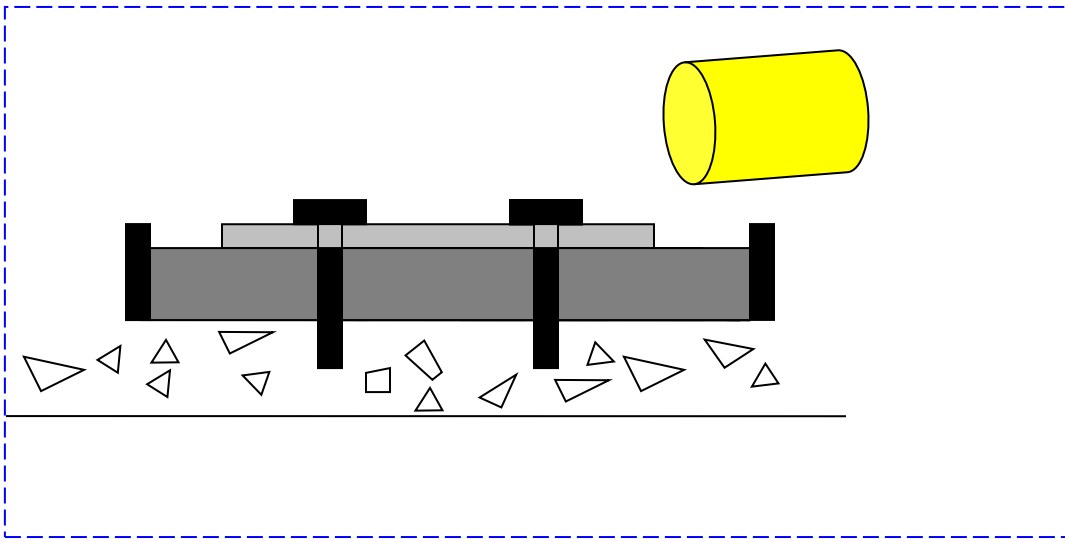


1. Pre-wet surface to SSD
2. Set Form and chip spot for pour box. Apply release agent to form or use plastic lined plywood.
3. Run bead of Sikaflex 1A/11FC around the edges of the form where one can expect leakage.
4. Vibrate form while pouring SikaGrout 328.
5. Ensure consolidation of the SikaGrout 328.



# SC-207


## SikaGrout<sup>®</sup> 328 Form and Pump

1. Pre-wet surface to SSD.
2. Apply release agent to form or use plastic lined plywood.
3. Run bead of Sikaflex 1A/11FC around edge of form to prevent leakage, let cure, then anchor form. Fill with water to check for water tightness. Let drain to no free standing water.
4. Pump SikaGrout 328 with a variable pressure pump. Continue pumping until a 3 to 5 psi increase in normal line pressure is evident then STOP pumping. Form should not deflect.
5. Vibrate form while pumping.
6. Vent to be capped when steady flow is evident.
7. Strip form when appropriate

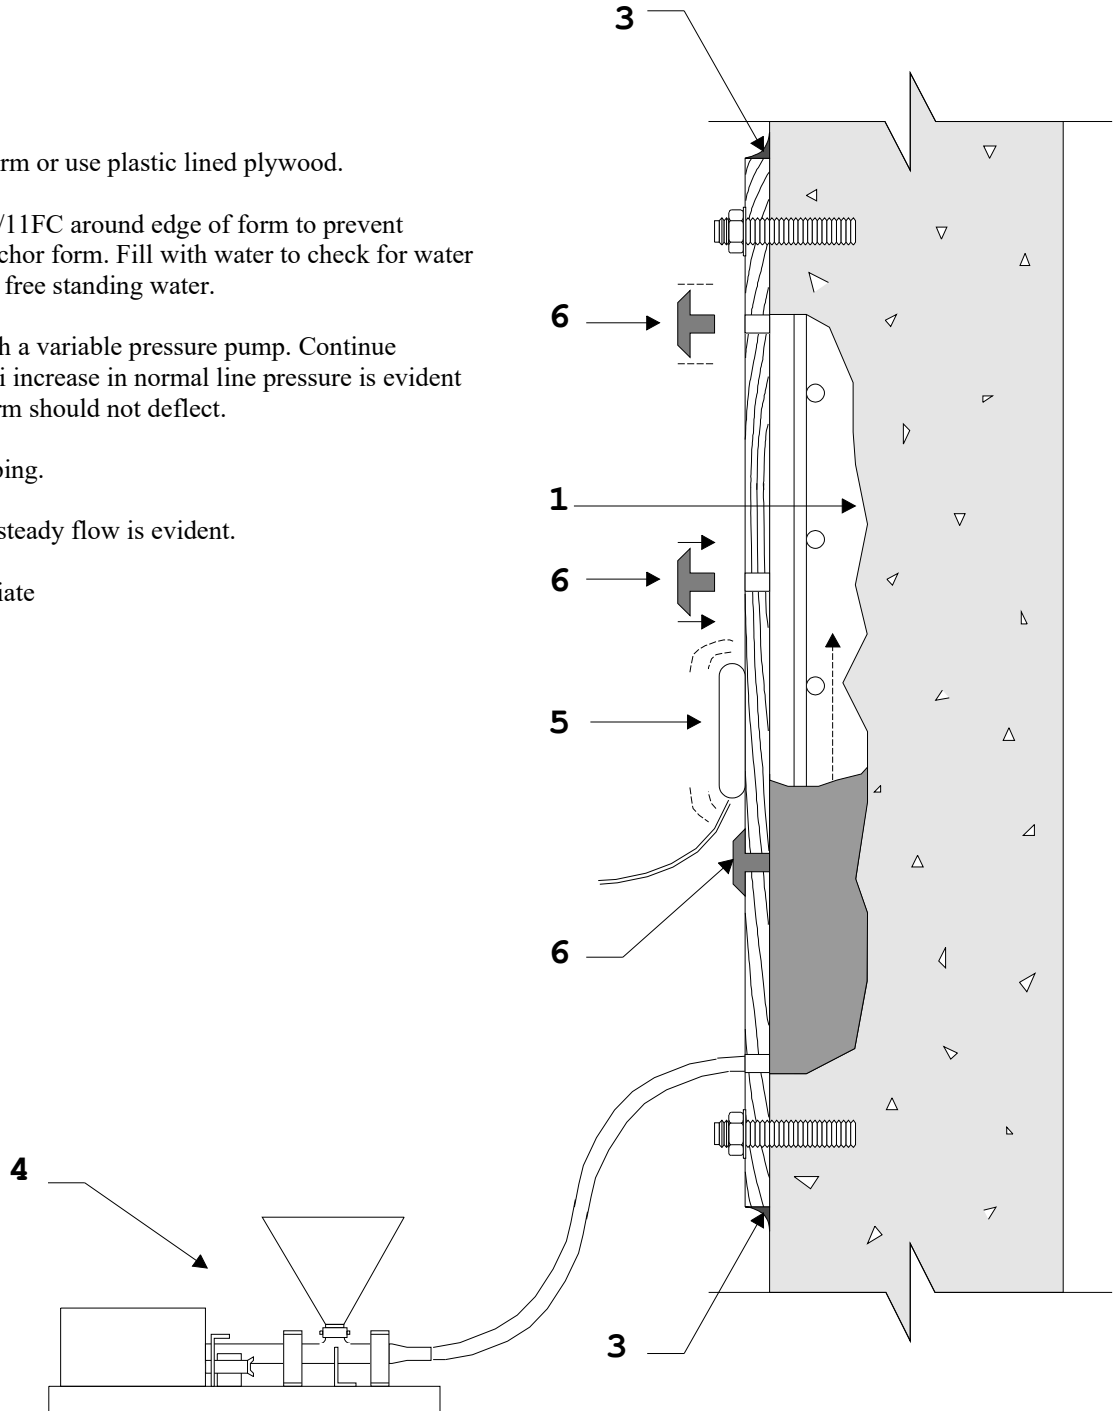

# SC-207

## SikaGrout<sup>®</sup> 328 Crack Filler

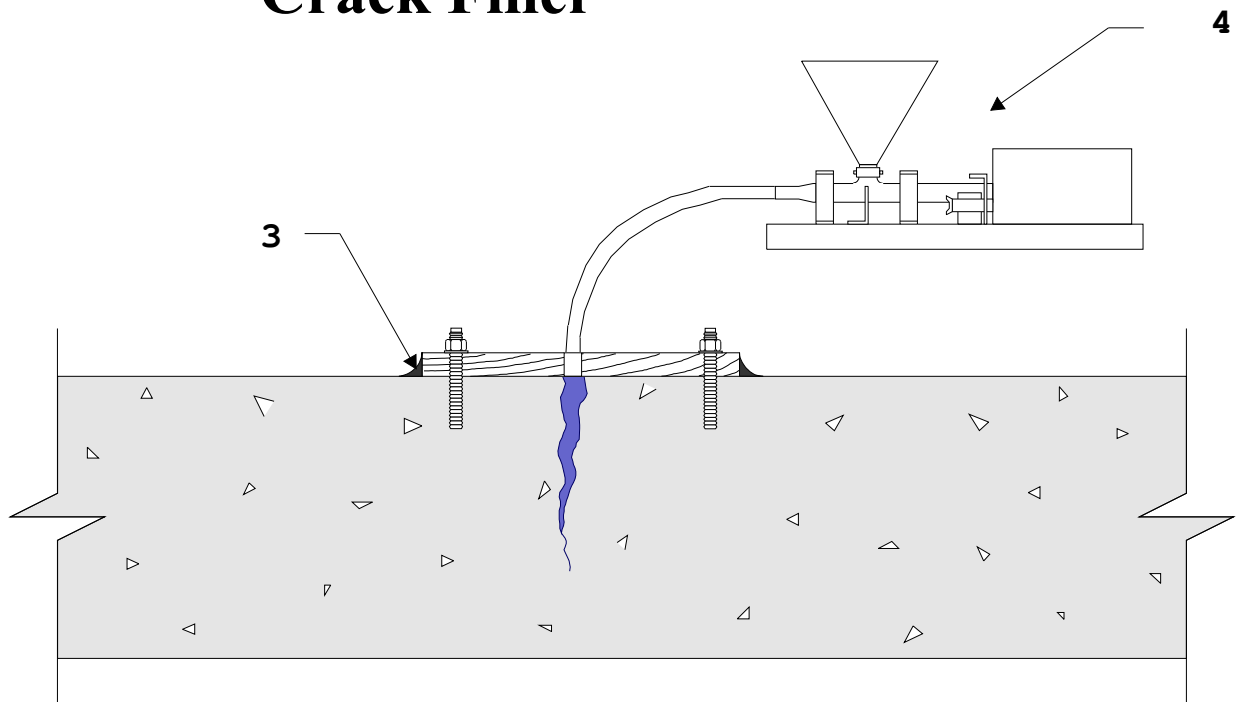

1. Pre-wet surface to SSD.
2. Apply release agent to form or use plastic lined plywood.
3. Run bead of Sikaflex 1A/11FC around edge of form to prevent leakage, let cure, then anchor form.
4. Pump SikaGrout 328 with a variable pressure pump. Continue pumping until grout flow is evident at an adjacent port.
5. Cap off original port when steady flow is evident, move to adjacent port and continue pumping procedure until all injectable cracks have been filled.
6. Strip form when appropriate.
7. Dry pack anchor holes with SikaGrout 328.

**DIVISION 3 -CONCRETE**  
**Section 03930 Concrete Rehabilitation**  
**Epoxy-Injected Crack Repair**

**Part 1 - General**

**1.01 Summary**

- A. This specification describes the pressure injection of cracks with an epoxy resin adhesive.

**1.02 Quality Assurance**

- A. Manufacturing qualifications: The manufacturer of the specified product shall be ISO 9001/9002 certified and have in existence a recognized ongoing quality assurance program independently audited on a regular basis.
- B. Contractor qualifications: Contractor shall be qualified in the field of concrete repair and protection with a successful track record of 5 years or more. Contractor shall maintain qualified personnel who have received product training by a manufacturer's representative.
- C. Install materials in accordance with all safety and weather conditions required by the manufacturer, or as modified by applicable rules and regulations of local, state and federal authorities having jurisdiction. Consult Material Safety Data Sheets for complete handling recommendations.

**1.03 Delivery, Storage, and Handling**

- A. All materials must be delivered in original, unopened containers with the manufacturer's name, labels, product identification, and batch numbers. Damaged material must be removed from the site immediately.
- B. Store all materials off the ground and protect from rain, freezing or excessive heat until ready for use.
- C. Condition the specified product as recommended by the manufacturer.

**1.04 Job Conditions**

- A. Environmental Conditions: Do not apply material if it is raining or snowing or if such conditions appear to be imminent. Minimum application temperature 40°F (5°C) and rising.
- B. Protection: Precautions should be taken to avoid damage to any surface near the work zone due to mixing and handling of the specified product.

**1.05 Submittals**

- A. Submit two copies of manufacturer's literature, to include: Product Data Sheets, and appropriate Material Safety Data Sheets (MSDS).

**1.06 Warranty**

- A. Provide a written warranty from the manufacturer against defects of materials for a period of one (1) year, beginning with date of substantial completion of the project.

## Part 2 - Products

### 2.01 Manufacturers

- A. **Sikadur 35 Hi-Mod LV**, as manufactured by Sika Corporation, 1682 Marion Williamsport Road, Marion, Ohio 43302 is considered to conform to the requirements of this specification.
- B. **Sikadur 31 Hi-Mod Gel**, as manufactured by Sika Corporation, 1682 Marion Williamsport Road, Marion, Ohio 43302 is considered to conform to the requirements of this specification

### 2.02 Materials

- A. Epoxy resin adhesive for pressure injection of cracks shall be **Sikadur 35 Hi-Mod LV**:
  - 1. Component "A" shall be a modified epoxy resin of the diglycidether bisphenol A Type or containing suitable viscosity control agents. It shall not contain butyl glycidyl ether.
  - 2. Component "B" shall be primarily a reaction product of a selected amine blend with an epoxy resin of the diglycidether bisphenol A Type containing suitable viscosity control agents, pigments, and accelerators.
  - 3. The ratio of component A: componet B shall be 2:1 by volume
  - 4. The material shall not contain asbestos.
- B. Epoxy resin adhesive for sealing of cracks & porting devices shall be **Sikadur 31 Hi-Mod Gel**:
  - 1. Component "A" shall be a modified epoxy resin of the diglycidether bisphenol A Type or containing suitable viscosity control agents. It shall not contain butyl glycidyl ether.
  - 2. Component "B" shall be primarily a reaction product of a selected amine blend with an epoxy resin of the diglycidether bisphenol A type containing suitable viscosity control agents, pigments, and accelerators.
  - 5. The ratio of Component A: Componet B shall be 1:1 by volume
  - 6. The material shall not contain asbestos.
- C. Porting devices as required for either manual or automated application. Porting devices for automated application shall be supplied from maufacturer of the pressure injection equipment.

### 2.03 Performance Criteria

- A. Properties of the mixed epoxy resin adhesive used for the pressure injection grouting::
    - 1. Pot Life: min. 25 minutes (60 gram mass) @ 73° F
    - 2. Tack-Free Time:

90°F	(32°C)	1.5 to 2 hours
75°F	(24°C)	3 to 3.5 hours
40°F	(5°C)	14-16 hours
    - 3. Viscosity: Approx. 375 cps.
    - 4. Color: Clear, Amber
  - B. Properties of the cured epoxy resin adhesive used for pressure injection of grout:
    - 1. Compressive Strength (ASTM D-695) .min.
      - a. 3 day: 10,000 psi (69.9 MPa)
      - b. 7 day: 11,000 psi (75.8 MPa)
      - c. 28 day: 13,000 psi (89.6 MPa)Compressive Modulus, Psi : min.
      - a. 7 day 320,000 psi (2,200 Mpa)
    - 2. Shear Strength (ASTM D-732)
      - a. 14 day: 5,100 psi (35 MPa)
    - 3. Flexural Strength (ASTM D-790) min.
      - a. 14 day: 14,000 psi (97 MPa)
- Tangent Modulus of Elasticity in Bending min.
- b. 14 day: 370,000 psi (2,600 Mpa)

4. Bond Strength (ASTM C-882)
  - 14 days (moist cure) min.
  - a. Hardened Concrete to Hardened Concrete: 2,900 psi (15 Mpa)
  
5. Water Absorption (ASTM D-570) max.
  - a. 24 hour 0.90%
  
6. Tensile properties (ASTM D-638) min.
  - a. 7 day Tensile Strength 8,900 psi (61 Mpa)
  - Elongation at Break 5.4%
  - b. 14 day Modulus of Elasticity  $4.1 \times 10^5$  psi (2,800 Mpa)
  
- C. Properties of the mixed epoxy resin adhesive used for sealing of cracks & porting devices::
  1. Pot Life: min. 60 minutes (500 gram mass) @ 73° F
  2. Tack-Free Time: @73°F(23°C) 1.5 – 2.5 hours @ 30 mils thick  
Consistency: Non-Sag paste
  3. Color: Concrete Gray
  
- D. Properties of the cured epoxy resin adhesive used for sealing of cracks & porting devices:
  1. Compressive Strength (ASTM D-695) .min. @ 73F
    - a 1 day: 13,000 psi (89.6 MPa)
    - b. 3 day: 14,000 psi (96.5 MPa)
    - c. 28 day: 16,000 psi (110.3 MPa)
 Compressive Modulus, Psi : min.
    - a. 7 day 795,000 psi (5,485 Mpa)
  2. Shear Strength (ASTM D-732)
    - a. 14 day: 4,600 psi (31.7 MPa)
  3. Flexural Strength (ASTM D-790) min.
    - a. 14 day: 6,100 psi (42 MPa)
 Tangent Modulus of Elasticity in Bending .min.
    - b. 14 day:  $1.67 \times 10^6$  psi (11,520 MPa)
  4. Bond Strength (ASTM C-882)
    - 14 day (moist cure) min.
    - a. Hardened Concrete to Hardened Concrete 2,900 psi (20 Mpa)
  
  5. Water Absorption (ASTM D-570) max.
    - a. 24 hour 0.79%
  6. Tensile properties (ASTM D-638) min.
    - a. 7 day Tensile Strength 3,300 psi (22.7 Mpa)
    - Elongation at Break 0.9%

**Note: Tests above were performed with material & curing conditions at 73F & 45-55% relative humidity.**

## **Part 3 - Execution**

### **3.01 Mixing and Application**

- A. Mixing the epoxy resin adhesive for sealing the cracks & porting devices: Premix each component. Proportion equal parts by volume of Component “A” and Component “B” into a clean, dry mixing pail. Mix thoroughly for 3 minutes with a jiffy paddle on a low-speed (400-600 rpm) drill. Mix only that quantity of material that can be used within its potlife (60 minutes @ 73F).
- B. Mixing of the epoxy resin adhesive used for the pressure injection grouting:
  - 1. Manual: Proportion two parts by volume of Component “A” to one part Component “B” into a clean, dry mixing pail. Mix thoroughly for 3 minutes with a jiffy paddle on a low-speed (400-600 rpm) drill. Mix only that quantity of material that can be used within its potlife (20-30 minutes 73F).
- C. Placement procedure:
  - 1. The epoxy resin adhesive for sealing the cracks & porting device: Set the porting devices as required by the equipment manufacturer. Spacing of the porting devices shall be accomplished as required to achieve the travel of the epoxy resin for the pressure injection grouting between ports and fill the cracks to the maximum. On structures open on both sides, provide porting devices on opposite sides at staggered elevations. Apply the mixed epoxy resin adhesive for sealing over cracks and around each porting device to provide an adequate seal to prevent the escape of the epoxy resin adhesive for the injection grouting. Where required by the Engineer, apply the epoxy resin adhesive for sealing in such a manner that minimal defacing or discoloration of the substrate shall result.
  - 2. The epoxy resin adhesive for the pressure injection grouting:

**Manual:** Load the mixed epoxy resin adhesive for grouting into a disposable caulking cartridge or bulk-loading caulking gun. Inject the prepared cracks with a constant pressure in order to achieve maximum filling & penetration without the inclusion of air pockets or voids in the epoxy resin adhesive. Begin the pressure injection at the widest part of the crack being injected and continue until there is the appearance of epoxy resin adhesive at an adjacent port, thus indicating travel. When travel is indicated, to discontinue or continue the pressure injection from that port should be made by the contractor based on his experience, with the approval of the Engineer. Continue procedure until pressure injectable cracks has been filled.


**Automated:** Dispense the epoxy resin adhesive for grouting under constant pressure in accordance with procedures recommended by the equipment manufacturer as required to achieve maximum filling and penetration of the prepared cracks without the inclusion of air pockets or voids in the epoxy resin adhesive. The pressure injection of single or multiple ports, by use of a manifold system, is possible. This decision should be made by the contractor, with the approval of the Engineer. Continue the approved procedure until all pressure injectable cracks have been filled.
- D. If penetration of any cracks is impossible, consult the Engineer before discontinuing the injection procedure. If modification of the proposed procedure is required to fill the cracks, submit said modification in writing to the Engineer for acceptance prior to proceeding.
- E. Adhere to all limitations and cautions for the epoxy resin adhesive in the manufacturers current printed literature.

### 3.02 Cleaning

- A. After the epoxy resin adhesive for grouting has cured, the epoxy resin adhesive for sealing cracks and porting devices shall be removed as required by the Engineer. Clean the substrate in a manner to produce a finish appearance acceptable to the Owner.
- B. The uncured epoxy resin adhesive can be cleaned from tools with approved solvent. The cured epoxy resin adhesive can only be removed mechanically.
- C. Leave finished work and work area in a neat, clean condition without evidence of spillovers onto adjacent areas.

# SC001 Sikadur 35, Hi-Mod LV Crack Filler

## Sikadur 31, Hi-Mod Gel Cap Seal

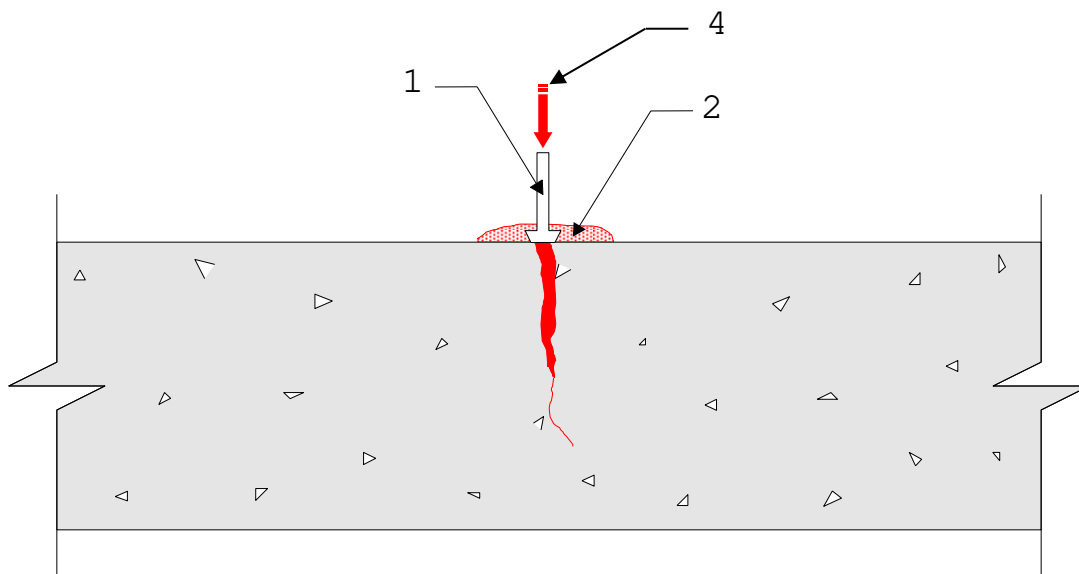

1. Set porting devices over cracks.
2. Place mixed Sikadur 31, Hi-Mod Gel epoxy resin adhesive over cracks and around each injection port a minimum of 1" wide by a ¼" thick.
3. Allow sufficient time for epoxy resin adhesive cap seal to set before injecting.
4. When the cap seal has cured, inject Sikadur 35, Hi-Mod LV with steady pressure.
5. Use automated injection equipment or manual method.

# Section 04 05 13.91

## Vertical Overhead Repair Mortar

### Part 1 - General

#### 1.01 Summary

This Specification shall be read as a whole by all parties concerned. Each Section may contain more or less the complete Work of any trade. The Contractor is solely responsible to make clear to the Subcontractors the extent of their Work and coordinate overlapping Work.

#### 1.02 System description

This specification describes the patching of interior and/or exterior vertical and overhead surfaces with a rapid setting portland cement mortar.

#### 1.03 Related sections

Masonry Mortaring – Section 04 05 13

#### 1.04 References

The following standards are applicable to this section:

- ASTM C-109 - Compressive Strength
- ASTM C-1583 – Direct Pull-Off Bond Strength
- ASTM C-469 - Modulus of Elasticity
- ASTM C-157 Modified per ASTM C-928 – Shrinkage
- ASTM C-293 - Flexural Strength

#### 1.05 Quality Assurance

- A. Manufacturing qualifications: The manufacturer of the specified product shall be ISO 9001 certified and have in existence a recognized ongoing quality assurance program independently audited on a regular basis.
- B. Contractor qualifications: Contractor shall be qualified in the field of concrete repair and protection with a successful track record of 5 years or more. Contractor shall maintain qualified personnel who have received product training by a manufacturer's representative.
- C. Store and apply materials in accordance with all safety and weather conditions required by manufacturer or as modified by applicable rules and regulations of local, state and federal authorities having jurisdiction. Consult Safety Data Sheets (SDS) for complete handling recommendations.

#### 1.06 Delivery, Storage, and Handling

- A. All materials must be delivered in original, unopened containers with the manufacturer's name, labels, product identification, and batch numbers. Damaged material must be removed from the site immediately.
- B. Store all materials off the ground and protect from rain, freezing or excessive heat until ready for use.



- C. Condition the specified product as recommended by the manufacturer.

**1.07 Job Conditions**

- A. Environmental Conditions: Do not apply material if it is raining or snowing or if such conditions appear to be imminent. Minimum application temperature 40°F (4°C) and rising.
- B. Protection: Precautions should be taken to avoid damage to any surface near the work zone due to mixing and handling of the specified material.

**1.08 Submittals**

- A. Submit two copies of manufacturer's literature, to include: Product Data Sheets (PDS), and appropriate Safety Data Sheets (SDS).
- B. Submit copy of Certificate of Approved Contractor status by manufacturer.

**1.09 Warranty**

Provide a written warranty from the manufacturer against defects of materials for a period of one (1) year, beginning with date of substantial completion of the project.

**Part 2 - Products**

**2.01 Manufacturer**

**SikaQuick®-VOH**, as manufactured by Sika® Corporation, is considered to conform to the requirements of this specification.

**2.02 Materials**

- A. Vertical Overhead repair mortar shall be **SikaQuick®-VOH**, fast setting, cementitious repair mortar manufactured by Sika® Corporation.
- B. The material shall be high build mortar made with a specialty cement blend.
- C. The material shall be a one-component repair material manufactured by Sika Corporation .

**2.03 Performance Criteria**

Typical Properties of the mixed polymer-modified, portland cement mortar:

Yield	0.44 ft <sup>3</sup> per bag
Color	Concrete gray
Mixing Ratio	6–6.5 pts (2.8-3.1 L) per bag
Application Thickness	Min 1/8" (3 mm) Max 3 " (76 mm)
Application Temp	> 45 °F (7 °C)
Working Time	~ 15 minutes
Compressive Strength (ASTM C-109)	3 hours > 1,500 psi (10.3 MPa) 1 day > 3,000 psi (20.7 MPa)

Flexural Strength (ASTM C-293)	28 days - 5,500 psi (37.9 MPa) 1 day - 400 psi (2.8 MPa) 7 day – 600 psi (4.1 MPa)
Bond Strength (ASTM C-1583)	28 day – 1,000 psi (6.9 MPa) > 250 psi (1.7 MPa) Substrate failure
Slant Shear Strength (ASTM C-882 modified*)	28 days - 2,000 psi (13.8 MPa)
Shrinkage @ 28 days (ASTM C-157 Modified per ASTM C-928)	< 0.05%
Modulus of Elasticity in Compression (ASTM C-469)	2.2x10 <sup>6</sup> psi (15.2 GPa)

Note: Tests above were performed with the material and curing conditions @ 71°F – 75°F and 45 - 55% relative humidity.

## Part 3 – Execution

### 3.01 Surface Preparation

- A. Areas to be repaired must be clean, sound, and free of contaminants. All loose and deteriorated concrete shall be removed by mechanical means. Mechanically prepare concrete substrate to obtain a surface profile of  $\pm 1/16''$  (CSP 5 or greater as per ICRI Guidelines) with a new exposed aggregate surface. Area to be patched shall not be less than  $1/8''$  in depth.
- B. Where reinforcing steel with active corrosion is encountered, sandblast the steel to a white metal finish to remove all contaminants and rust. Where corrosion has occurred due to the presence of chlorides, the steel shall be high pressure washed after mechanical cleaning. Prime steel with 2 coats of Sika® Armatec® 110 EpoCem as per the Product Data Sheet (PDS).

### 3.02 Mixing and Application

- A. Mechanically mix in appropriate sized mortar mixer or with a Sika jiffy paddle and low speed (400-600 rpm) drill. Pour approximately 5 pints of water into the mixing container. Add the powder while continuing to mix. Mix to a uniform consistency for a maximum of three minutes. Add up to another  $1/2$  pint of water to mix if a greater flow is desired. Should smaller quantities be needed, be sure the proper water/powder ratio is maintained and that the dry material is uniformly blended before mixing the components together. Mix only that amount of material that can be placed in 30 minutes. Do not retemper material.
- B. Mixing of the rapid-setting portland cement concrete: Pour 6 to 6-1/2 pints of water into the mixing container. Add the powder while continuing to mix. Add correct amount of the pre-approved coarse aggregate, and continue mixing to a uniform consistency. Mixing time should be 3 minutes maximum.
- C. Placement Procedure: At the time of application, the substrate should be saturated surface dry with no standing water. Mortar and/or concrete must be scrubbed into substrate filling all pores and voids. While the scrub coat is still plastic, force material against the edge of the repair, working toward the center. After filling, consolidate, then screed. Allow mortar or concrete to set to desired stiffness, then finish with a trowel for a smooth surface. Broom or burlap drag for rough surface. Areas where the depth of the repair is less than 2" over head and 3" vertical shall be repaired with one lift of the rapid setting portland cement mortar. Areas that exceed these depths must be repaired with multiple lifts.

- A. As per ACI recommendations for portland cement concrete, curing is required. Moist cure with wet burlap and polyethylene, a fine mist of water or a water-based\* compatible curing compound. Moist curing should commence immediately after finishing and continue for 48 hours. Protect newly applied material from rain, sun, and wind until compressive strength is 70% of the 28 day compressive strength. To prevent from freezing cover with insulating material. Setting time is dependent on temperature and humidity.

\*Pretesting of curing compound is recommended.

- B. Adhere to all procedures, limitations and cautions for the polymer-modified portland cement mortar in the manufacturers current printed Product Data Sheet (PDS) and literature.


### 3.02 Cleaning

- A. The uncured material can be cleaned from tools with water. The cured cement mortar can only be removed mechanically.
- B. Leave finished work and work area in a neat, clean condition without evidence of spillovers onto adjacent areas.

<b>Concrete Restoration Systems by Sika Corporation, 201 Polito Avenue, Lyndhurst, NJ 07071</b>
---

The preceding specifications are provided by Sika Corporation as a guide for informational purposes only and are not intended to replace sound engineering practice and judgment and should not be relied upon for that purpose. Sika Corporation makes no warranty of any kind, either express or implied, as to the accuracy, completeness or the contents of these guide specifications. Sika Corporation assumes no liability with respect to the provision or use of these guide specifications, nor shall any legal relationship be created by, or arise from, the provision of such specifications. SIKA SHALL NOT BE RESPONSIBLE UNDER ANY LEGAL THEORY TO ANY THIRD PARTY FOR ANY DIRECT OR CONSEQUENTIAL DAMAGES OF ANY KIND ARISING FROM THE USE OF THESE GUIDE SPECIFICATIONS. The specifier, architect, engineer or design professional or contractor for a particular project bears the sole responsibility for the preparation and approval of the specifications and determining their suitability for a particular project or application.


Prior to each use of any Sika product, the user must always read and follow the warnings and instructions on the product's most current Product Data Sheet, product label and Safety Data Sheet which are available online at <http://usa.sika.com/> or by calling Sika's Technical Service Department at 800-933-7452. Nothing contained in any Sika materials relieves the user of the obligation to read and follow the warnings and instruction for each Sika product as set forth in the current Product Data Sheet, product label and Safety Data Sheet prior to product use.

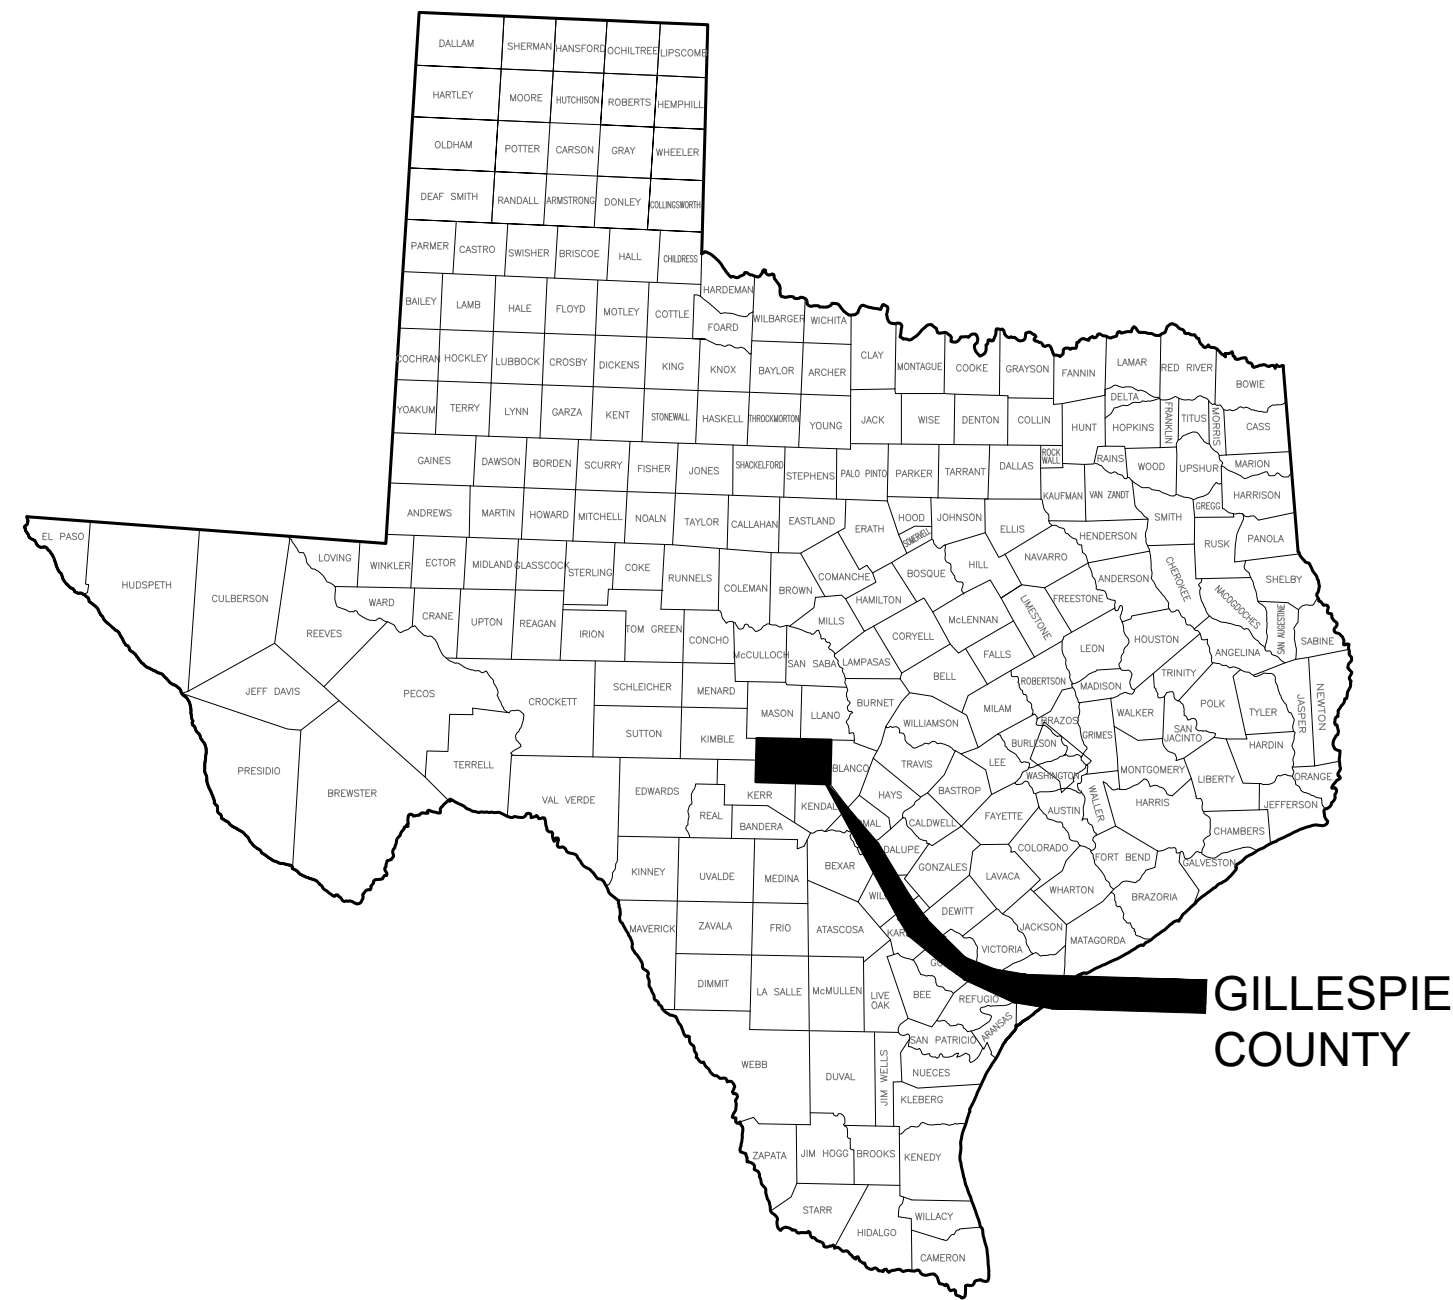

**COUNTY LOCATION MAP**  
NOT TO SCALE



LYNDON B. JOHNSON STATE PARK & HISTORIC SITE

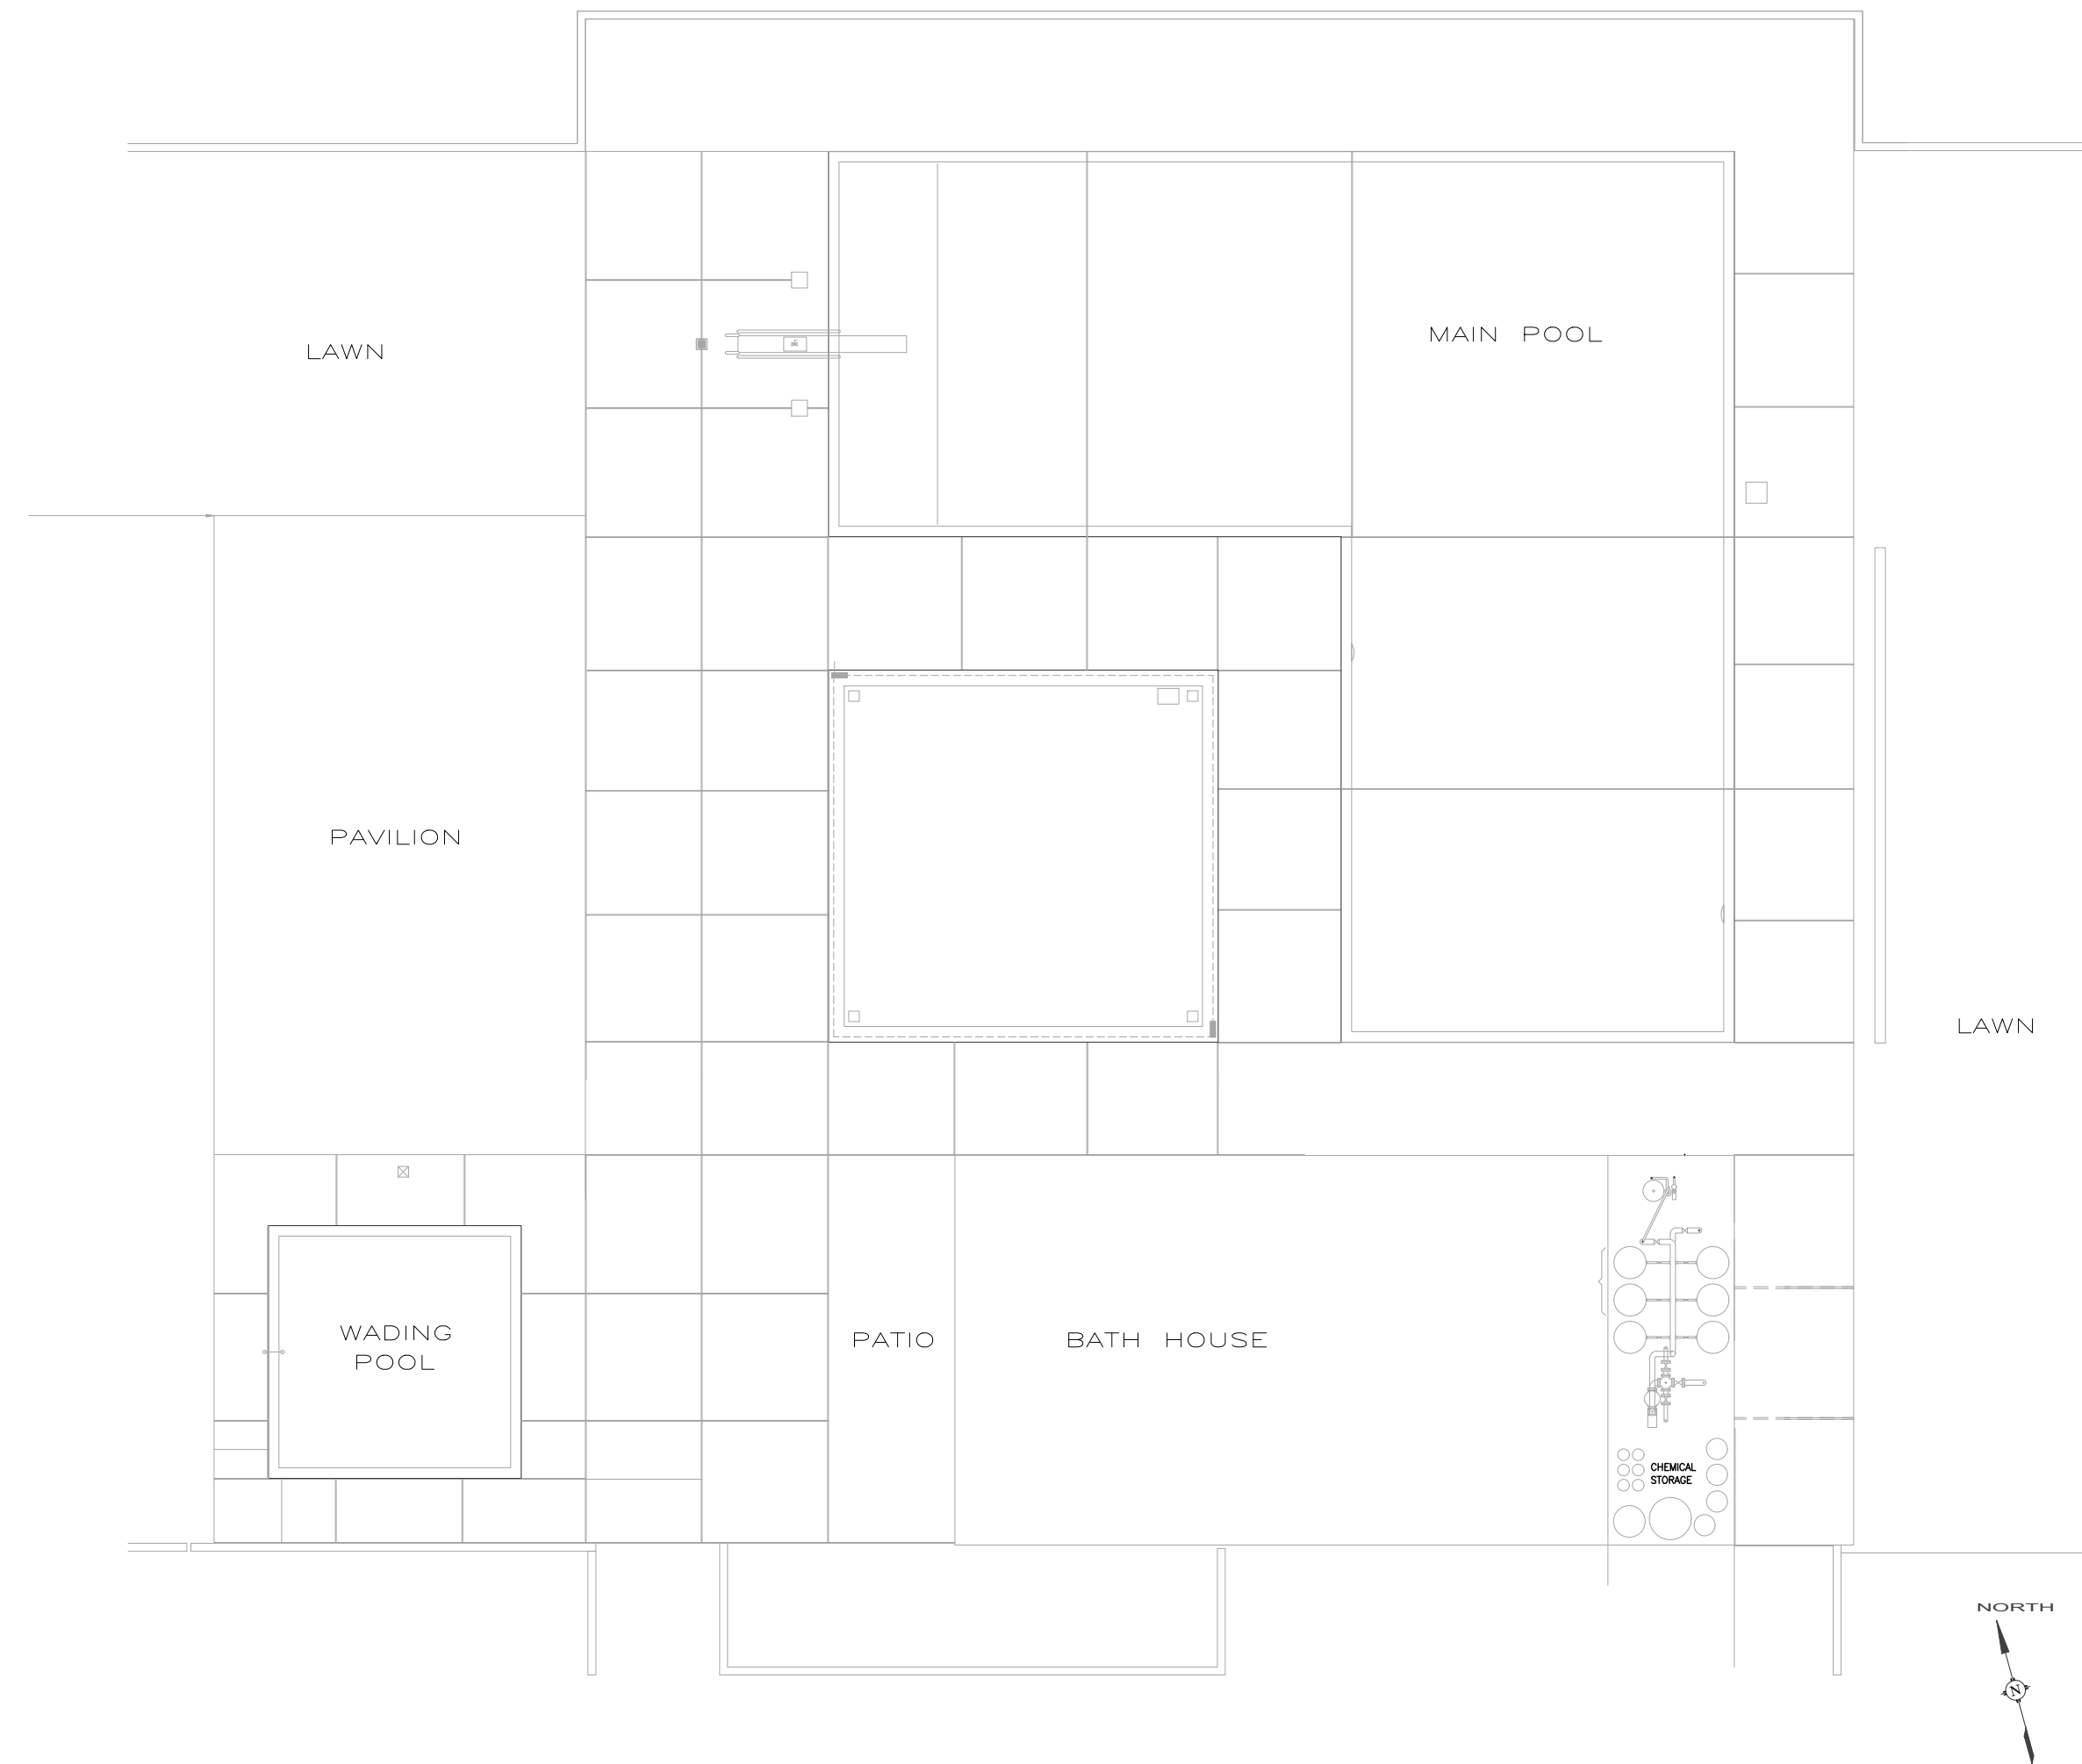

**SITE LOCATION MAP**  
NOT TO SCALE

**PROJECT**  
**LYNDON B. JOHNSON**  
**STATE PARK & HISTORIC SITE**  
**POOL REPAIRS**


PROJECT NO: 1111762

DATE: 6/20/2024

**INDEX OF DRAWINGS**

SHEET #	DESCRIPTION
C1	EXISTING SITE PLAN
C2	EXISTING PRE-CONSTRUCTION PLAN
C3	DEMOLITION PLAN
C4	CONSTRUCTION PLAN
C5	CONSTRUCTION PLAN
C6	DETAILS
C7	DETAILS
C8	DETAILS
E0.0	ELECTRICAL SYMBOLS
E0.1	ELECTRICAL SPECIFICATIONS
E0.2	ELECTRICAL SPECIFICATIONS
E1.0	ELECTRICAL DEMOLITION SITE PLAN
E1.1	ELECTRICAL SITE PLAN
E3.1	ELECTRICAL - BATH HOUSE - POWER PLAN
E6.1	ELECTRICAL SCHEDULES
E7.1	ELECTRICAL DETAILS
G1	ARCHITECTURAL NOTES AND SPECS
G2	TAS STANDARDS
G3	TAS STANDARDS
A1	ARCHITECTURAL SITE PLAN
A2	BATH HOUSE DEMO PLAN
A3	BATH HOUSE FLOOR PLANS AND ELEVATIONS
A4	FENCE AND GATE DETAILS

LYNDON B. JOHNSON STATE PARK AND HISTORIC SITE ADDRESS:  
199 STATE PARK ROAD 52  
STONEWALL, TEXAS 78671

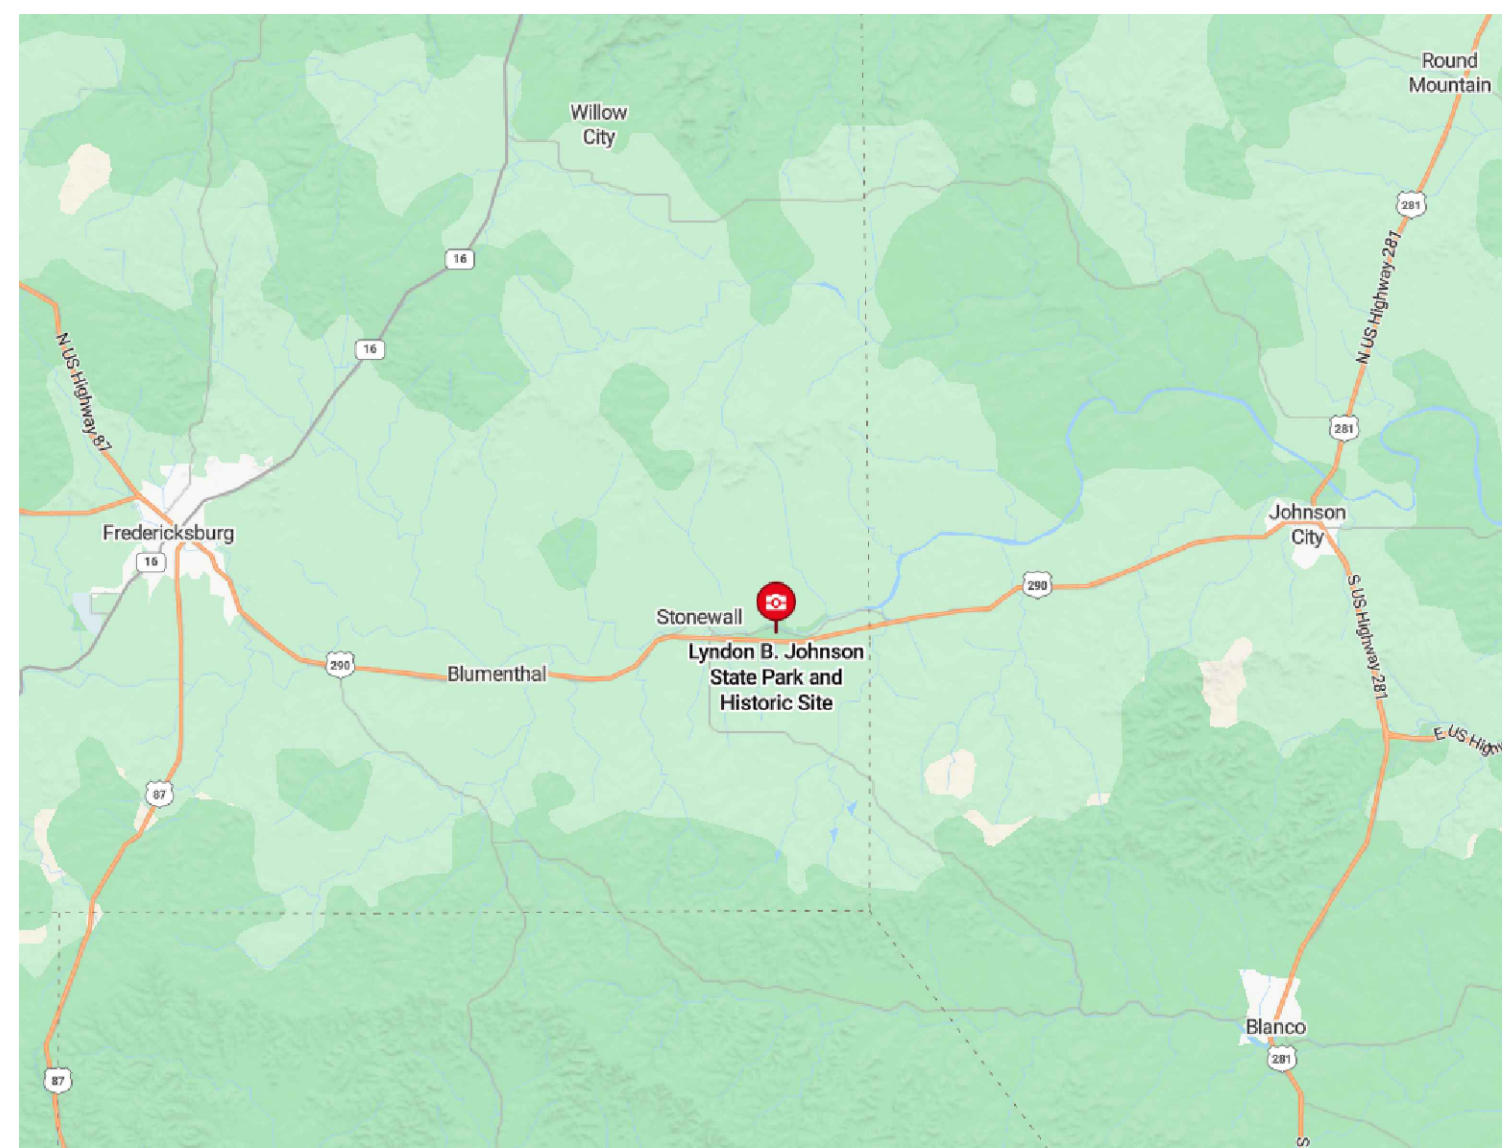

**VICINITY MAP**  
NOT TO SCALE



**DESIGN TEAM**

**STRUCTURAL ENGINEER**

JILL CISNEROS P.E.  
TEXAS PARKS AND WILDLIFE DEPARTMENT  
512-389-8540  
jill.cisneros@tpwd.texas.gov

**ARCHITECT**

MICHAEL DEERE  
TEXAS PARKS AND WILDLIFE DEPARTMENT  
512-389-4598  
michael.deere@tpwd.texas.gov

**CIVIL ENGINEER**

MARK URBANOVSKY P.E.  
TEXAS PARKS AND WILDLIFE DEPARTMENT  
mark.urbanovsky@tpwd.texas.gov

**ELECTRICAL ENGINEER**

KYLE JOHNSON, P.E.  
EEA CONSULTING ENGINEERS  
512-744-4400  
Kylejohnson@eeace.com



**SCOPE OF WORK**

REPAIR EXISTING LEAKING SWIMMING POOL TO MEET CURRENT CODES INCLUDING REMOVE AND REPLACE EXISTING CONCRETE DECKING, REPLACE ALL POOL PLUMBING, POOL FINISHING, ADA UPDATES, BATH HOUSE REPAIRS, ELECTRICAL REPAIRS, BACKWASH SYSTEM, FENCING AND RELATED REPAIRS.

**BUILDING CODE SUMMARY**

- INTERNATIONAL CODE COUNCIL ADOPTIONS\*
  - 1. BUILDING CODE INTERNATIONAL BUILDING CODE 2021
  - 2. STRUCTURAL CODE INTERNATIONAL BUILDING CODE 2021
  - 3. PLUMBING CODE INTERNATIONAL PLUMBING CODE 2021
  - 4. MECHANICAL CODE INTERNATIONAL MECHANICAL CODE 2021
  - 5. GAS CODE INTERNATIONAL FUEL GAS CODE 2021
  - 6. RESIDENTIAL CODE INTERNATIONAL RESIDENTIAL CODE 2021
  - 7. EXISTING BUILDINGS INTERNATIONAL EXISTING BUILDINGS CODE 2021
  - 8. POOL INTERNATIONAL SWIMMING POOL AND SPA CODE 2021
  - 9. ELECTRICAL CODE NEC 2023 EDITION
- \* International Fire Code omitted in lieu of TPWD's implementation of National Fire Protection Association codes. International Energy Conservation Code 2015 omitted in lieu of Energy Standard for Buildings, ASHRAE/IESNA Standard 90.1 (2013).



**TEXAS PARKS AND WILDLIFE**  
**INFRASTRUCTURE DIVISION**

4200 SMITH SCHOOL ROAD - AUSTIN, TEXAS 78744-3292

jcisnerx 06/21/2024 9:42:31 AM



**GENERAL NOTES:**

1. GENERALLY THE WORK CONSISTS OF THE FOLLOWING. REFER TO ADDITIONAL INFORMATION IN THE PLANS AND BID FORMS REGARDING BASE AND ALTERNATIVE OPTION BID SCHEDULES:
  - 1.1. REMOVAL AND REPLACEMENT OF PLUMBING LINES
  - 1.2. ADA UPDATES
  - 1.3. BACKWASH UPDATE
  - 1.4. POOL VOID REPAIR
  - 1.5. CODE-COMPLIANT FENCE REPLACEMENT
2. CONTRACTOR SHALL NOT OPERATE ANY HEAVY EQUIPMENT OUTSIDE OF WORK AREAS SHOWN. CONTRACTOR SHALL COORDINATE HAUL AND HEAVY EQUIPMENT ACCESS ROUTES WITH TPWD.
3. EXCESS MATERIAL SHALL BE DISPOSED OF AT CONTRACTOR'S EXPENSE.
4. ACCESS ROAD IMPROVEMENTS ARE NOT INCLUDED IN THIS PROJECT. **CONTRACTOR SHALL BE RESPONSIBLE FOR REPAIRS TO ROAD DAMAGE CAUSED DURING CONSTRUCTION AND SHALL VIDEO THE ROAD PRIOR TO BEGINNING CONSTRUCTION.**
5. ALL CONSTRUCTION STAKING FOR THIS PROJECT IS THE RESPONSIBILITY OF THE CONTRACTOR.
6. EXISTING UTILITIES SHOWN ON THESE PLANS ARE APPROXIMATE ONLY. ACTUAL LOCATIONS AND DEPTHS OF UTILITIES MUST BE VERIFIED BY THE CONTRACTOR PRIOR TO CONSTRUCTION. THE LOCATION OF EXISTING UTILITIES HAS BEEN SHOWN FROM PLANS, FILES, OR SKETCHES SUPPLIED BY THE OWNER, AND IN SOME CASES BY DIRECT FIELD OBSERVATION. IT SHALL BE THE CONTRACTOR'S RESPONSIBILITY TO LOCATE UTILITY SERVICE LINES AS REQUIRED FOR CONSTRUCTION AND NOTIFY THE ENGINEER OF ANY CONFLICTS IMMEDIATELY. ANY DAMAGE BY THE CONTRACTOR TO THE EXISTING UTILITIES, WHETHER SHOWN ON THE PLANS OR NOT, SHALL BE THE CONTRACTOR'S RESPONSIBILITY TO REPAIR TO EQUAL OR BETTER CONDITION, AT HIS/HER EXPENSE.

**LEGEND**

- CONSTRUCTION LIMITS
- /// DEMOLITION LIMITS
- ▨ STAGING, STORAGE, AND SPOILS AREA

7. BY THE ACT OF SUBMITTING A BID FOR THE PROPOSED CONTRACT, THE BIDDER WARRANTS THAT THE BIDDER, ALL SUBCONTRACTORS, AND MATERIAL SUPPLIERS HE/SHE INTENDS TO USE HAVE CAREFULLY AND THOROUGHLY REVIEWED THE DRAWINGS AND SPECIFICATIONS AND OTHER CONTRACT DOCUMENTS AND HAVE FOUND THEM COMPLETE AND FREE FROM ANY AMBIGUITIES AND ARE SUFFICIENT FOR THE PURPOSE INTENDED. THE BIDDER FURTHER WARRANTS THAT TO THE BEST OF THEIR KNOWLEDGE AND HIS/HER SUBCONTRACTORS AND MATERIAL SUPPLIERS KNOWLEDGE THAT ALL MATERIALS AND PRODUCTS SPECIFIED OR INDICATED HEREIN ARE ACCEPTABLE FOR ALL APPLICABLE CODES AND AUTHORITIES.
8. THE FACILITY WILL REMAIN IN OPERATION FOR THE DURATION OF WORK. STRICT COORDINATION WITH SITE STAFF IS REQUIRED. THE CONTRACTOR SHALL COORDINATE WITH TPWD FACILITY STAFF FOR DECOMMISSION AND START-UP OF EQUIPMENT AFFECTED BY THIS CONSTRUCTION. FACILITY MANAGEMENT AND CONSTRUCTION PROJECT MANAGER (CPM) TO BE NOTIFIED A MINIMUM OF 10 WORKING DAYS IN ADVANCE OF ANY CONSTRUCTION FOR ALL DECOMMISSION AND START-UP ACTIVITIES. RE-FILLING OF PONDS AFTER COMPLETION OF LINER INSTALLATION SHALL BE COORDINATED WITH TPWD STAFF.
9. NO ENVIRONMENTAL STUDIES HAVE BEEN PROVIDED BY THE OWNER OR OWNER'S AGENT TO VERIFY THERE IS NO ASBESTOS WITHIN THE CONSTRUCTION LIMITS. IF ASBESTOS MATERIAL IS ENCOUNTERED, THIS SHALL BE REPORTED TO THE ENGINEER, OWNER, AND OWNER'S AGENT IMMEDIATELY, AND WORK SUSPENDED PENDING ABATEMENT OF THIS CONDITION.
10. THE OWNER WILL PROVIDE STAGING, STORAGE, AND SPOILS AREA AS INDICATED ON OVERALL SITEPLAN. IF RUNOFF IS OBSERVED, CONTRACTOR TO PROVIDE SW3P AND SILT FENCING FOR EROSION AND SEDIMENT CONTROL.
11. ALTERNATE ROUTES FOR STATE PARK TRAFFIC SHALL BE MAINTAINED DURING CONSTRUCTION.
12. CONSTRUCTION TIME SHALL NOT START BEFORE 7 AM AND SHALL END BY 8 PM.

ANY DISTURBED AREAS OUTSIDE THE FENCED POOL AREA SHALL BE RESEEDED WITH THE FOLLOWING SEED MIX:

APPLICATION SEASON / MIXTURE (LBS PURE LIVE SEED / ACRE)	
SEEDING: ALL YEAR	
LITTLE BLUESTEM	10
GREEN SPRANGLETOP	5
SIDEOATS GRAMA	5
TEXAS GRAMA	2

ADDITIONAL SEEDING: SEPT 15 - FEB 15	
CEREAL RYE GRAIN	13
CANADA WILDRYE	6

ADDITIONAL SEEDING: FEB 16 - SEPT 14	
*CEREAL RYE GRAIN	25



- \* FOLLOW UP WITH A BIODEGRADABLE EROSION-CONTROL MAT AND WATER THROUGH DURATION OF PROJECT

NOTE: SEED SHOULD BE SOURCED FROM PLANT MATERIALS ORIGINATING AND GROWN IN CENTRAL TEXAS

ANY DISTURBED AREAS INSIDE THE FENCED POOL AREA SHOULD BE RE-VEGETATED WITH:

BUFFALOGRASS TURF


NOTE: PLANT MATERIAL SHOULD BE SOURCED FROM CENTRAL TEXAS

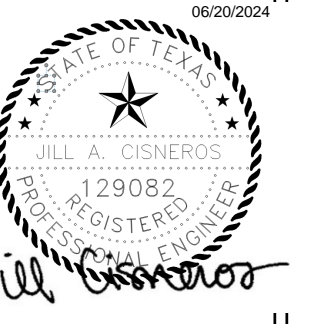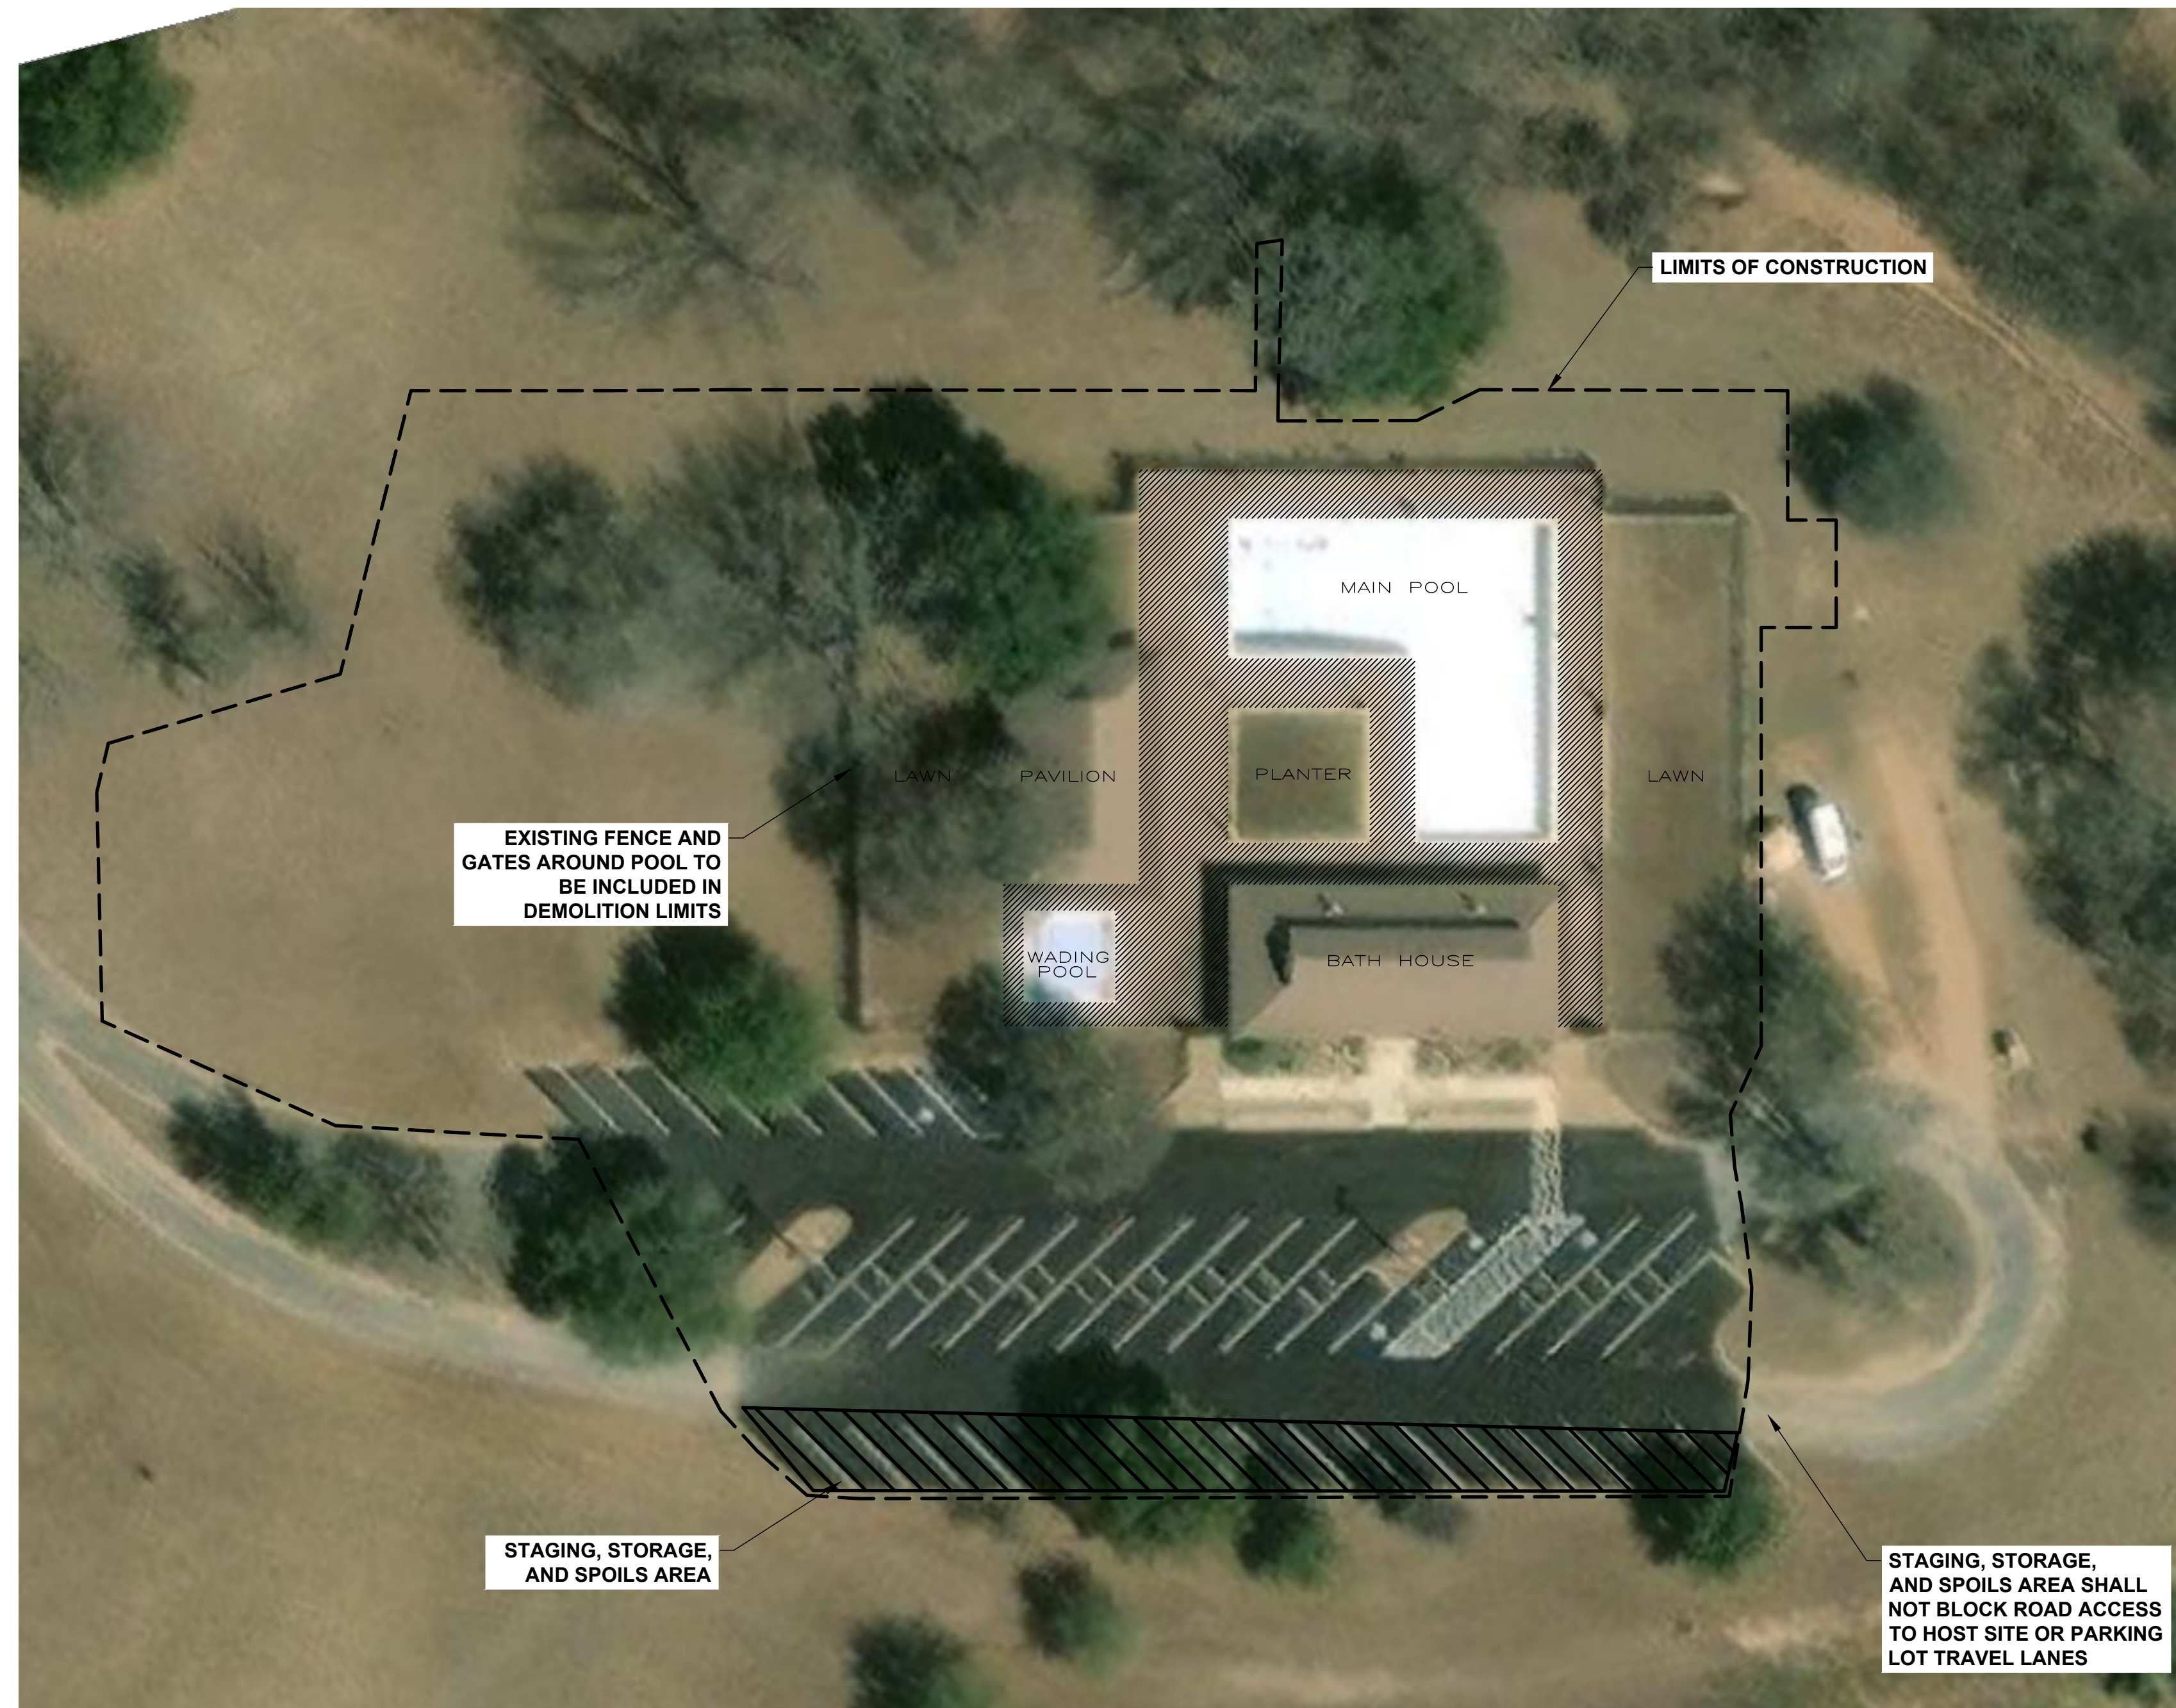


DATE:  
DESIGNED BY: MU  
DRAWN BY: JAC  
REVIEWED BY:  
REVISED:  
REVISED:

**SHEET TITLE**  
EXISTING  
SITE PLAN

**SHEET NUMBER**  
C1

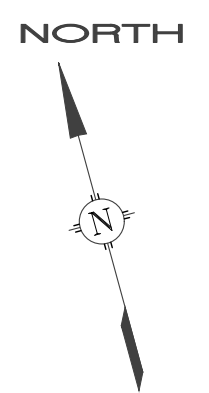


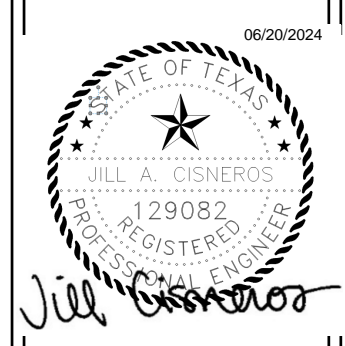

DATE:  
DESIGNED BY: MU  
DRAWN BY: JAC  
REVIEWED BY:  
REVISED:  
REVISED:

SHEET TITLE  
EXISTING  
PRE-CONSTRUCTION  
PLAN

SHEET NUMBER  
C2

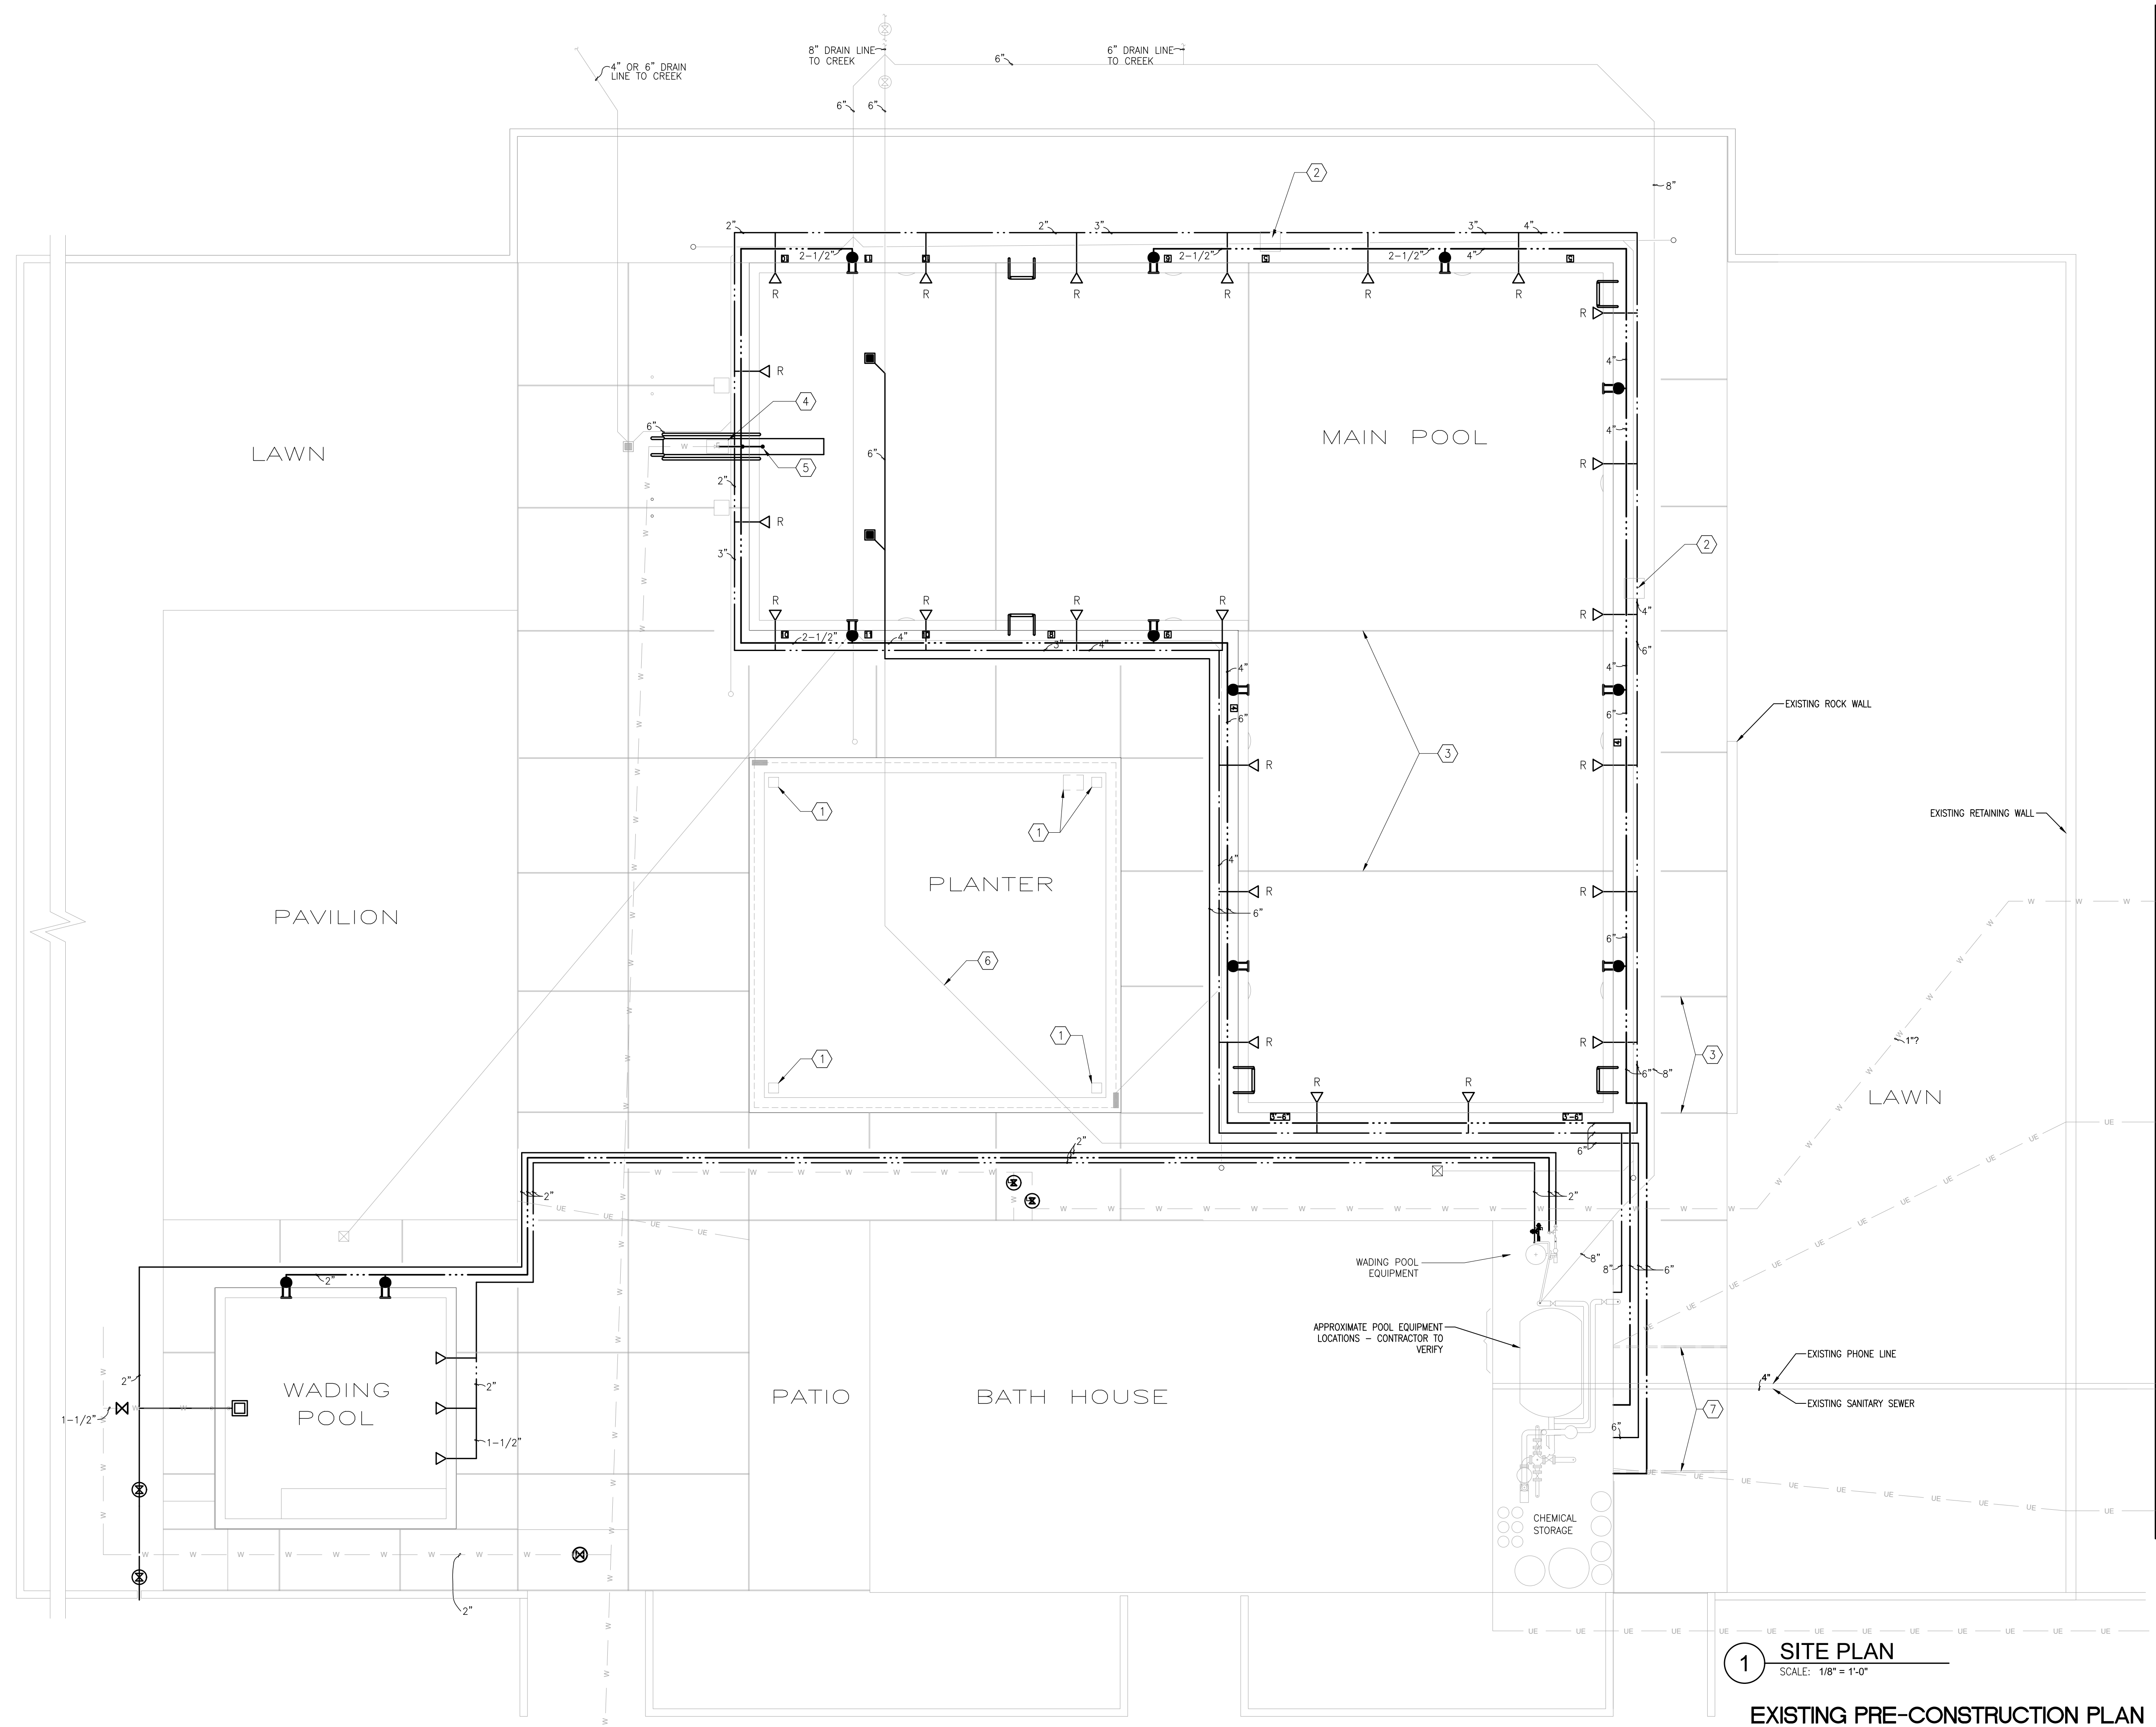

**GENERAL NOTES**

- NOTE THAT THESE DRAWINGS ARE INTENDED TO SHOW EXISTING PIPING AND POOL FEATURES IN THEIR APPROXIMATE LOCATIONS. EVERY ATTEMPT HAS BEEN MADE TO VERIFY THE SYSTEMS AND FEATURES SHOWN, BUT BURIED PIPING AND OTHER UNDERGROUND SYSTEMS AND FEATURES MAY NOT BE SHOWN IN THEIR EXACT LOCATIONS. NOTE ALSO THAT EXISTING BURIED ELECTRICAL SYSTEMS HAVE NOT BEEN SHOWN, AND ARE NOT VERIFIABLE. CONTRACTOR SHALL USE EXTREME CAUTION WHEN EXCAVATING WHERE ELECTRICAL SYSTEMS MAY BE INDICATED OR IMPLIED BY LIGHTING OR PANELS.
- ALL WORK SHALL BE INSTALLED PARALLEL OR PERPENDICULAR TO THE EXISTING CONSTRUCTION UNLESS NOTED OTHERWISE.
- REFER TO SPECIFICATIONS FOR ADDITIONAL INFORMATION AND REQUIREMENTS.


**PLAN NOTES**

- LIGHTING POSTS AND FIXTURES ARE INDICATED AT CORNERS OF PLANTER, AND ELECTRICAL PANEL IS INDICATED ON NORTH SIDE. NOTE THAT LOCATION OF BURIED CONDUIT IS UNKNOWN.
- EXISTING LIFE GUARD STANDS.
- EXISTING EXPANSION JOINTS (TYP).
- EXISTING VALVE BOX IN DECK. AVOID DAMAGE DURING WORK.
- EXISTING 2" POOL FILL PIPING OVER COPING.
- EXISTING DRAIN PIPING UNDER PLANTER - ABANDONED IN PLACE.
- NOTE THAT ELECTRICAL CONDUIT IS INSTALLED IN THE LOCATION OF EXPANSION JOINTS IN THE EXISTING DECK. AVOID DAMAGE TO THE CONDUIT.

**LEGEND**

---	UE	---	EXISTING UNDERGROUND ELECTRIC
⊗		⊗	GATE VALVE IN VALVE BOX
⊗		⊗	GATE VALVE
⊗		⊗	BALL VALVE
⊗		⊗	BALL VALVE IN VALVE BOX
---	W	---	EXISTING POTABLE WATER SUPPLY PIPING
---		---	EXISTING STORM DRAIN PIPING
---		---	EXISTING DRAIN PIPING
---		---	EXISTING SUPPLY (TO POOL) PIPING
---		---	EXISTING POOL SUPPLY FITTING
---		---	EXISTING SKIMMER PIPING
---		---	EXISTING SKIMMER
---		---	EXISTING IN-POOL LIGHT FIXTURE
---		---	EXISTING DEPTH MARKER TILE
---		---	EXISTING LADDER
---		---	EXISTING POOL DRAIN
---		---	EXISTING CLEANOUT (IN-DECK)
---		---	EXISTING DECK DRAIN

**1 SITE PLAN**  
SCALE: 1/8" = 1'-0"  
**EXISTING PRE-CONSTRUCTION PLAN**

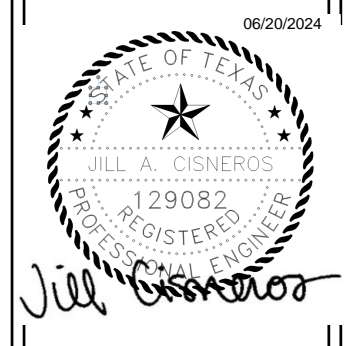

DATE:  
DESIGNED BY: MU  
DRAWN BY: JAC  
REVIEWED BY:  
REVISER:  
REVISER:

SHEET TITLE  
DEMOLITION PLAN

SHEET NUMBER

C3

**GENERAL NOTES**

- NOTE THAT THESE DRAWINGS ARE INTENDED TO SHOW EXISTING PIPING AND POOL FEATURES IN THEIR APPROXIMATE LOCATIONS. EVERY ATTEMPT HAS BEEN MADE TO VERIFY THE SYSTEMS AND FEATURES SHOWN, BUT BURIED PIPING AND OTHER UNDERGROUND SYSTEMS AND FEATURES MAY NOT BE SHOWN IN THEIR EXACT LOCATIONS. NOTE ALSO THAT EXISTING BURIED ELECTRICAL SYSTEMS HAVE NOT BEEN SHOWN, AND ARE NOT VERIFIABLE. CONTRACTOR SHALL USE EXTREME CAUTION WHEN EXCAVATING WHERE ELECTRICAL SYSTEMS MAY BE INDICATED OR IMPLIED BY LIGHTING OR PANELS.
- ALL WORK SHALL BE INSTALLED PARALLEL OR PERPENDICULAR TO THE EXISTING CONSTRUCTION UNLESS NOTED OTHERWISE.
- REFER TO SPECIFICATIONS FOR ADDITIONAL INFORMATION AND REQUIREMENTS.
- ALL MATERIALS REMOVED (CONCRETE, PIPING, DIRT, ETC.) AND NOT RESERVED FOR REINSTALLATION BECOME THE PROPERTY OF THE CONTRACTOR AND SHALL BE DISPOSED OF PROPERLY, CONSISTENT WITH LOCAL, STATE AND FEDERAL STANDARDS, CODES, AND REGULATIONS. CONTRACTOR SHALL EXERCISE DILIGENT CARE NOT TO DAMAGE EXISTING FACILITIES AND FEATURES NOT IN CONTRACT OR NOT INTENDED OR INDICATED FOR REMOVAL OR MODIFICATION. PREPARE ALL CONNECTIONS TO EXISTING PIPING AND FIXTURES FOR CONNECTION TO NEW PIPING.


**PLAN NOTES**

- DEMO MAIN DRAINS AND MAIN DRAIN VALVE. BEFORE DEMO, CONTRACTOR SHALL INVESTIGATE MAIN DRAIN PIPE LINE WITH CAMERA AND HYDROSTATIC PRESSURE TEST. TEST PRESSURE SHALL BE 20 PSI. IF VOIDS ARE DISCOVERED, PLACE LOW STRENGTH FLOWABLE FILL IN VOID AS DETERMINED BY ENGINEER. CONTRACTOR SHALL INCLUDE UNIT PRICE ADJUSTMENT FOR FLOWABLE FILL PER CUBIC YARD.
- REMOVE ALL SUCTION AND RETURN LINES (MAIN POOL AND WADING POOL) WITH SCHEDULE 80 PVC PIPE. REMOVE CONCRETE DECKING AS SHOWN. IF ANY VOIDS ARE DISCOVERED, PLACE LOW STRENGTH FLOWABLE FILL IN VOID AS DETERMINED BY ENGINEER. CONTRACTOR SHALL INCLUDE UNIT PRICE ADJUSTMENT FOR FLOWABLE FILL PER CUBIC YARD.
- REMOVE ALL FLOW SKIMMERS AND CORE RETURNS IN THE SIDEWALLS AROUND THE POOLS. ADD FILL LEVEL INDICATORS TO SKIMMERS.
- REMOVE ALL PAINT AND TILE INSIDE POOLS. PLASTER AND REPLACE WITH NEW.
- REMOVE AND REPLACE ALL COPING AND DEPTH MARKERS TO MEET CURRENT CODE.
- REMOVE EXISTING DIVING BOARD.
- DEMO AND REMOVE IN-POOL LIGHTING. FILL IN EXISTING HOLES WITH SIKA GROUT 328 DRY PACKED OR APPROVED EQUAL. FORMWORK DURING CURING ARE REQUIRED TO BE USED ON INTERIOR POOL SIDE.
- REMOVE LADDERS AND LIFEGUARD STANDS. PROPERLY STORE FOR REINSTALLATION.
- DEMO WATERLINE VALVE BOXES.
- DEMO EXISTING FENCE AND GATES. EXISTING ANCHOR BOLTS SHALL REMAIN AND BE REUSED.
- REMOVE RETURN AND FILL IN EXISTING RETURN HOLE WITH SIKA GROUT 328 DRY PACKED.
- DEMO EXISTING RAMP DOWN TO THE ORIGINAL WADING POOL STRUCTURE.
- REMOVE EXISTING DECK DRAIN AND CLEANOUTS TO REINSTALL IN NEW DECK. SLOPE NEW DECK TO DRAIN. IF DRAIN OR CLEANOUTS ARE DAMAGED IN REMOVAL, REPLACE IN-KIND. ADJUST RIM ELEVATION AS NEEDED FOR ADA COMPLIANCE.


**LEGEND**

	SANITARY SEWER - TO BE REMOVED
	EXISTING UNDERGROUND ELECTRIC
	GATE VALVE IN VALVE BOX - TO BE REMOVED
	GATE VALVE
	BALL VALVE
	BALL VALVE IN VALVE BOX - TO BE REMOVED
	EXISTING POTABLE WATER SUPPLY PIPING
	POTABLE WATER SUPPLY PIPING - TO BE REMOVED
	EXISTING DRAIN PIPING - TO BE REMOVED
	EXISTING STORM DRAIN PIPING
	EXISTING SUPPLY (TO POOL) PIPING - TO BE REMOVED
	POOL SUPPLY FITTING - TO BE REMOVED
	EXISTING SKIMMER PIPING - TO BE REMOVED
	SKIMMER - TO BE REMOVED
	EXISTING IN-POOL LIGHT FIXTURE - TO BE REMOVED
	DEPTH MARKER TILE - TO BE REMOVED
	LADDER - TO BE REMOVED AND REINSTALLED
	POOL FILL VALVE - TO BE REMOVED
	POOL DRAIN
	EXISTING CLEANOUT (IN-DECK)
	EXISTING DECK DRAIN
	MAIN DRAIN - TO BE REMOVED
	PLANTER LIGHTING FIXTURE OR ELECTRICAL BOX
	LIFEGUARD STAND - TO BE REMOVED AND REINSTALLED
	DIVING BOARD - TO BE REMOVED
	POOL COPING - TO BE REMOVED
	CONCRETE DECK - TO BE REMOVED
	CONCRETE RAMP - TO BE REMOVED

NORTH

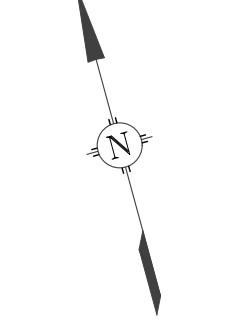

**1 SITE PLAN**  
SCALE: 1/8" = 1'-0"  
**DEMOLITION PLAN**

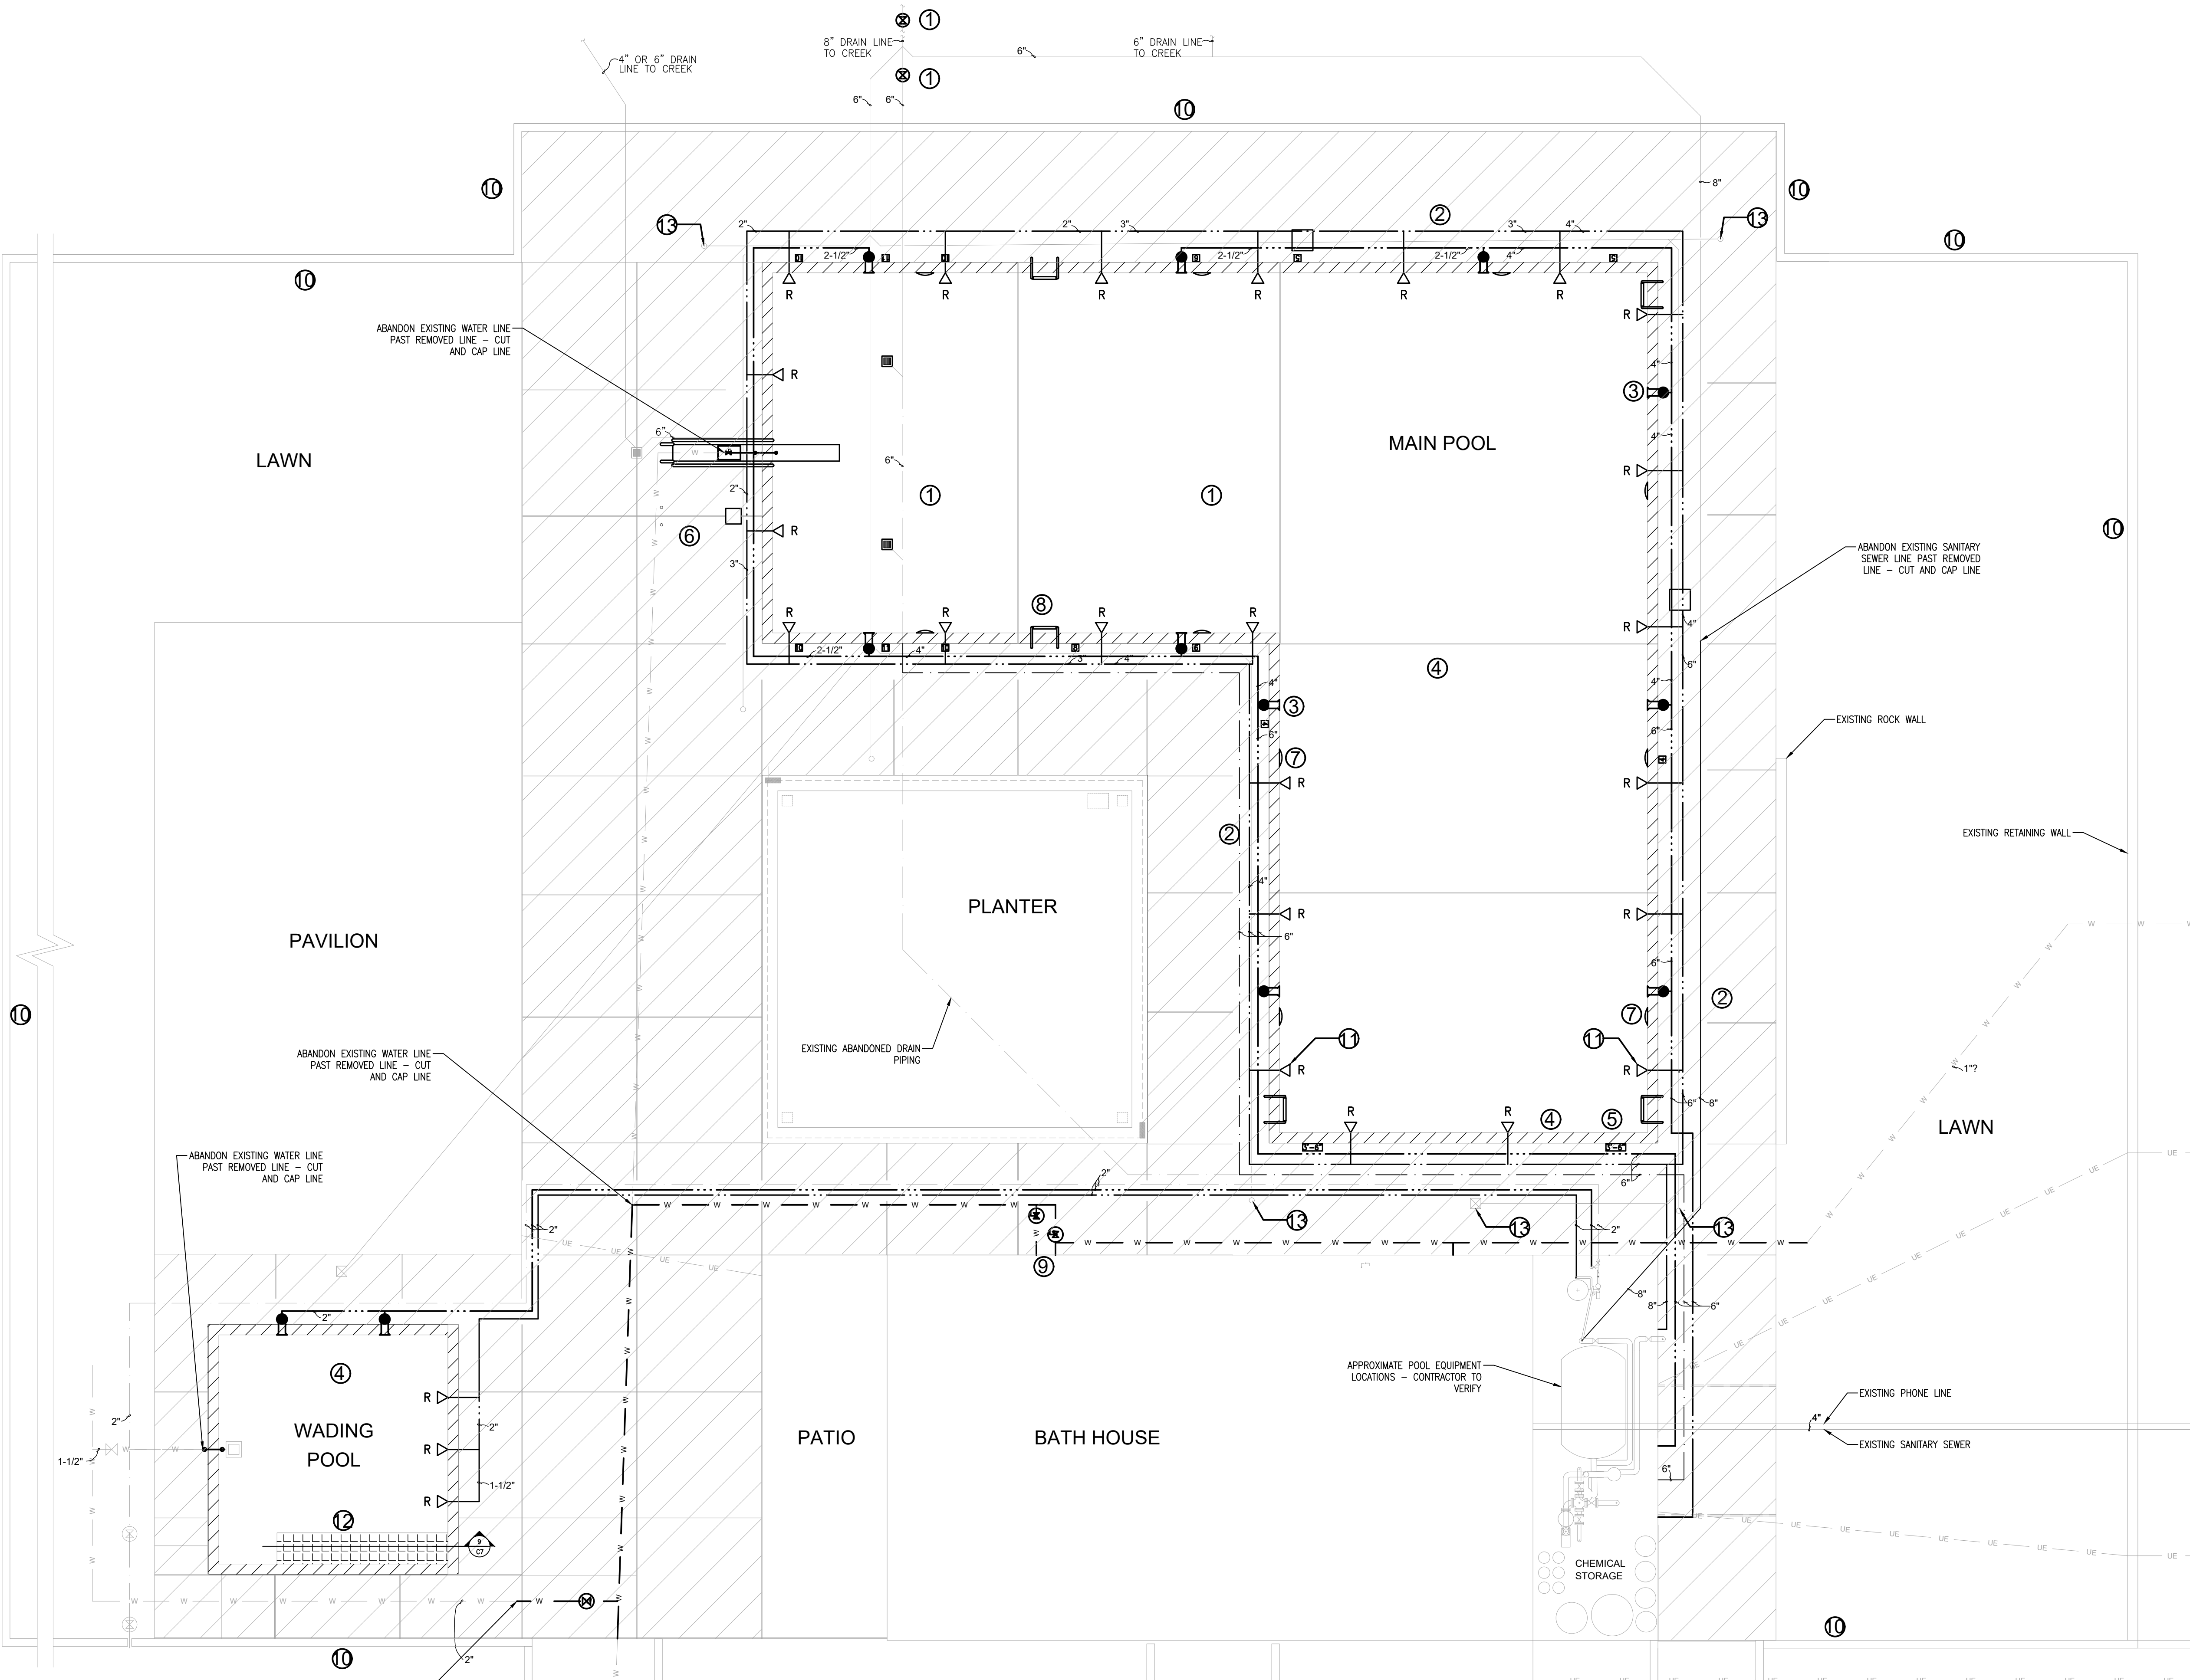

PATH: C:\Users\jcisnera\OneDrive - TPWD\Projects\LEU State Park\111762 Pool Repairs\05\_ACAD\02\_Base\LEU\_Siteplan.dwg



DATE: DESIGNED BY: MU  
DRAWN BY: NALJAC  
REVIEWED BY:  
REVISED:  
REVISED:

SHEET TITLE  
CONSTRUCTION PLAN

SHEET NUMBER

C4

GENERAL NOTES

- NOTE THAT THESE DRAWINGS ARE INTENDED TO SHOW ALL EXISTING PIPING AND POOL FEATURES IN THEIR APPROXIMATE LOCATIONS. EVERY ATTEMPT HAS BEEN MADE TO VERIFY THE SYSTEMS AND FEATURES SHOWN, BUT BURIED PIPING AND OTHER UNDERGROUND SYSTEMS AND FEATURES MAY NOT BE SHOWN IN THEIR EXACT LOCATIONS. NOTE ALSO THAT EXISTING BURIED ELECTRICAL SYSTEMS HAVE NOT BEEN SHOWN, AND ARE NOT VERIFIABLE. CONTRACTOR SHALL USE EXTREME CAUTION WHEN EXCAVATING WHERE ELECTRICAL SYSTEMS MAY BE INDICATED OR IMPLIED BY LIGHTING OR PANELS.
- NOTE THAT ELECTRICAL CONDUIT IS INSTALLED IN THE LOCATION OF EXPANSION JOINTS IN THE EXISTING DECK. AVOID DAMAGE TO THE CONDUIT, AND REINSTALL DECK TO ACCOMMODATE THE EXISTING CONDUIT. INSTALL WITH EXPANSION JOINT SEALANT.


PLAN NOTES

- INSTALL NEW MAIN DRAINS, MAIN DRAIN VALVE, HOUSINGS, AND HYDROSTATIC RELIEF VALVE. HYDROSTATIC PRESSURE TEST MAIN DRAIN LINE. TEST PRESSURE SHALL BE 20 PSI.
- INSTALL NEW SUCTION AND RETURN LINES (MAIN POOL AND WADING POOL) WITH SCHEDULE 80 PVC PIPE. HYDROSTATIC PRESSURE TEST ALL PIPES BEFORE REPLACING DECK. TEST PRESSURE SHALL BE 20 PSI.
- INSTALL NEW FLOW SKIMMERS AND CORE RETURNS IN THE SIDEWALLS AROUND THE POOLS. ADD FILL LEVEL INDICATORS TO SKIMMERS.
- PLASTER INSIDE POOL AND REPLACE TILE WITH NEW.
- INSTALL NEW COPING, DEPTH MARKERS ON THE WALL AND DECK, AND NO DIVING SYMBOLS TO MEET CURRENT CODE.
- INSTALL 3/4" DIVING BOARD TO CODE AND PER MANUFACTURERS INSTRUCTIONS.
- INSTALL CONCRETE STAIRS INTO MAIN POOL WITH CODE COMPLIANT HANDRAILS. SEE DETAIL 2/C7 AND 3/C7.
- ADD VFD CONTROLLER TO EXISTING PUMP FOR IMPROVED POOL OPERATING EFFICIENCY. REUSE EXISTING PUMP ROOM EQUIPMENT.
- INSTALL UNDERGROUND POLYETHYLENE STORAGE TANKS. SUBMERSIBLE IRRIGATION PUMP, SPRINKLERS, AND NECESSARY IMPROVEMENTS TO MAKE BACKWASH DISCHARGE LEGAL.
- NEW 2 1/2" VALVE AND BOX.
- INSTALL NEW WATERLINE VALVE AND BOX.
- PROVIDE SAFETY MESH POOL COVERS AND PORTABLE LIGHTS.
- DECK EXPANSION JOINTS. SEE DETAIL 7/C7.
- NEW RETURN IN NEW LOCATION. CONTRACTOR TO FIELD LOCATE NEW LOCATION. CARE SHALL BE TAKEN TO AVOID EXISTING REBAR AND LEAVE A MIN. OF 3" COVER AT EXISTING REBAR LOCATIONS.
- REPAIR CRACK IN POOL WITH SIKADUR 35 HI-MOD LV AND SIKADUR 31 HI-MOD GEL PER MANUFACTURERS INSTRUCTIONS.
- NEW POSTS AND FENCING. SEE DETAIL 8/C7.
- NEW 3/4" HOSE BIB REF. DETAIL 6/C6.
- INSTALL ADA COMPLIANT BATTERY POWERED POOL LIFT ANCHORED INTO 9" DIA. X 9" DEEP CONCRETE. SEE DETAIL 1/C7.
- INSTALL 1" DOUBLE CHECK BACKFLOW PREVENTER AND POOL FILL VALVE.
- INSTALL CODE APPROVED EMERGENCY TELEPHONE SIGN.
- INSTALL NEW TANKLESS WATER HEATER FOR TEMPERED SHOWER WATER FEED. SEE DETAIL 7 SHEET C6.
- NEW GATES. SEE DETAIL 1/C8.

LEGEND

- NEW GATE VALVE IN VALVE BOX
- GATE VALVE IN VALVE BOX
- GATE VALVE
- BALL VALVE
- NEW BALL VALVE IN VALVE BOX
- NEW PRESSURIZED PIPE
- EXISTING UNDERGROUND ELECTRIC
- EXISTING POTABLE WATER SUPPLY PIPING
- NEW POTABLE WATER SUPPLY PIPING
- NEW DRAIN PIPING
- NEW SANITARY SEWER
- EXISTING SANITARY SEWER
- NEW SUPPLY (TO POOL) PIPING - REPLACES EXISTING
- NEW POOL SUPPLY FITTING
- NEW SKIMMER PIPING - REPLACES EXISTING
- NEW SKIMMER
- NEW DEPTH MARKER TILE
- LADDER - TO BE REINSTALLED
- POOL DRAIN
- EXISTING CLEANOUT (IN-DECK)
- EXISTING DECK DRAIN
- NEW MAIN DRAIN
- PLANTER LIGHTING FIXTURE OR ELECTRICAL BOX
- LIFEGUARD STAND - TO BE REINSTALLED
- NEW DIVING BOARD
- NEW POOL COPING
- CONCRETE DECK - TO BE REPLACED - SEE DETAIL 6/S5 SLOPE PER ARCH'L
- ADA APPROVED LIFT
- HOSE BIB

NORTH

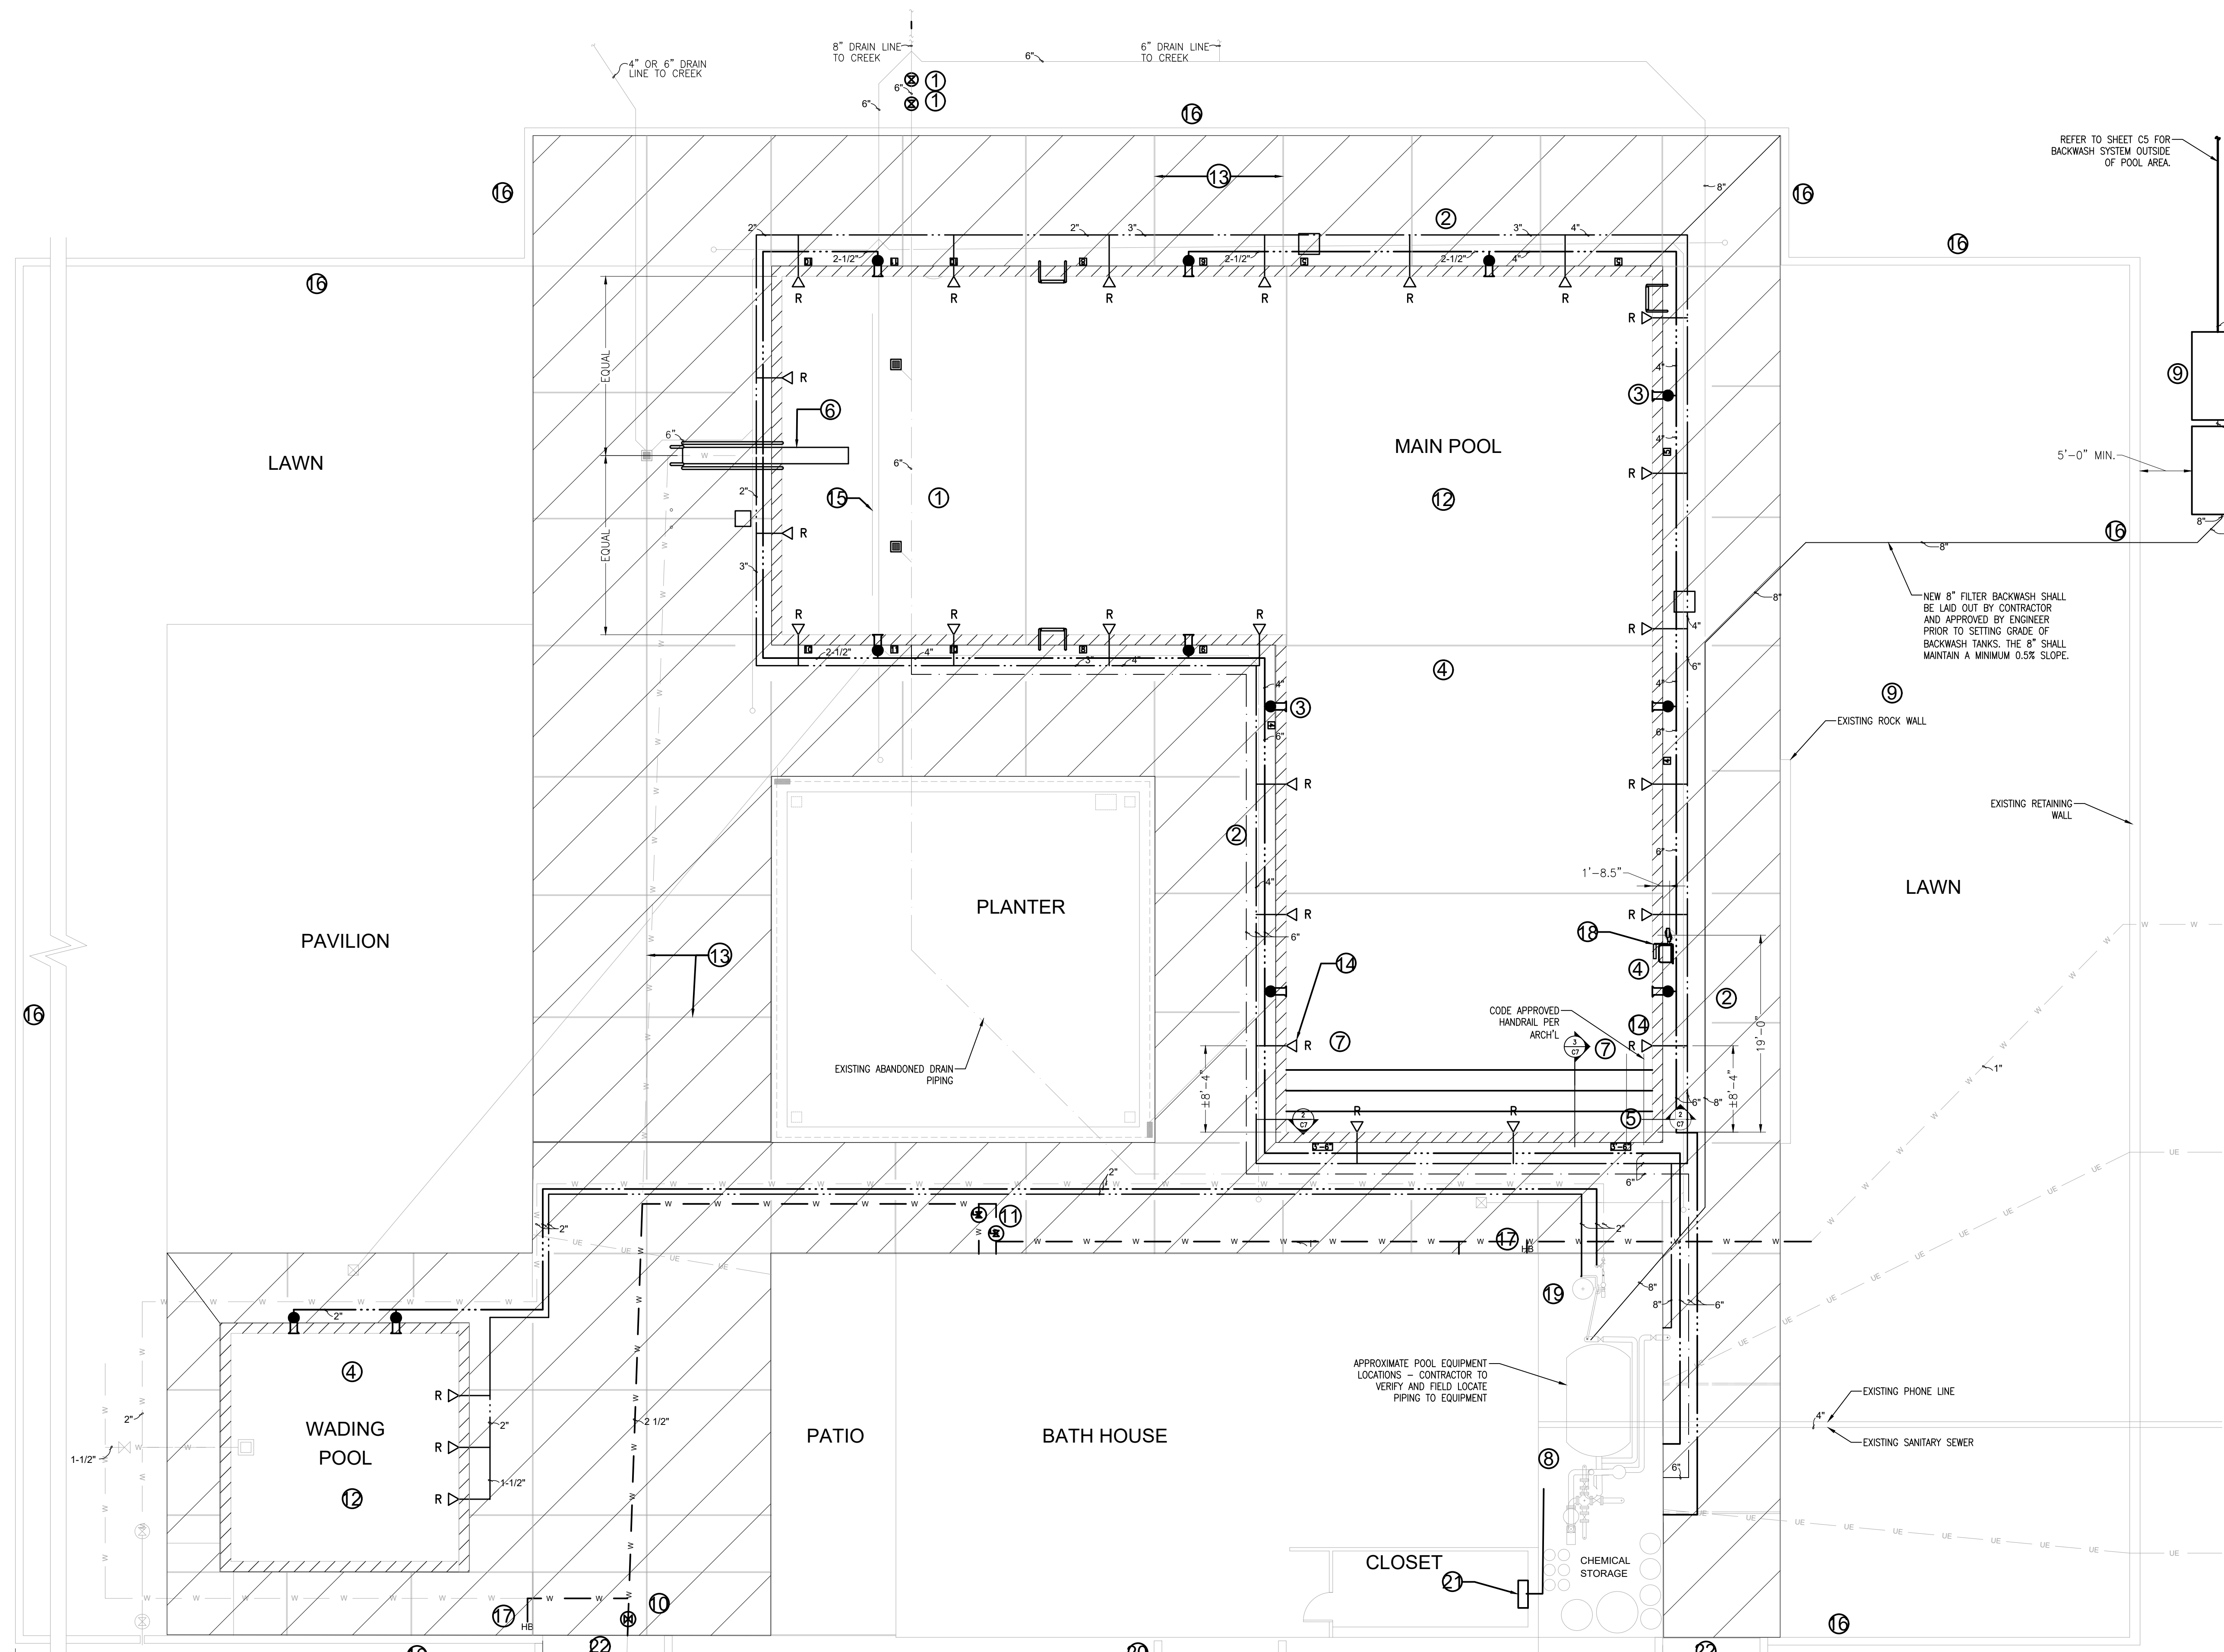

±81'-6" VERIFY IN FIELD

APPROXIMATE POOL QUANTITIES		
POOL	SURFACE AREA	POOL PERIMETER
WADING POOL	616 FT <sup>2</sup>	88'-0"
MAIN POOL	6630 FT <sup>2</sup>	333'-2"

1 SITE PLAN  
SCALE: 1/8" = 1'-0"  
CONSTRUCTION PLAN

PATH: C:\Users\jcinera\OneDrive - TPWD\Projects\LEU State Park\111762 Pool Repairs\05\_ACAD\02\_Base\LEU\_SitePlan.dwg



06/20/2024



LYNDON B. JOHNSON STATE PARK & HISTORIC SITE  
POOL REPAIRS  
PROJECT NO. 1111762

DATE:  
DESIGNED BY: MU  
DRAWN BY: NALJAC  
REVIEWED BY:  
REVISER:  
REVISER:


SHEET TITLE  
CONSTRUCTION PLAN

SHEET NUMBER


C5




1 SITE PLAN  
SCALE: 1/16" = 1'-0"  
CONSTRUCTION PLAN

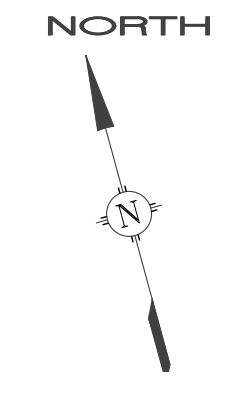


PATH: C:\Users\jcsimern\OneDrive - TPWD\Projects\LEU State Park\1111762 Pool Repairs\05\_ACAD\02\_Base\LEU\_Siteplan.dwg

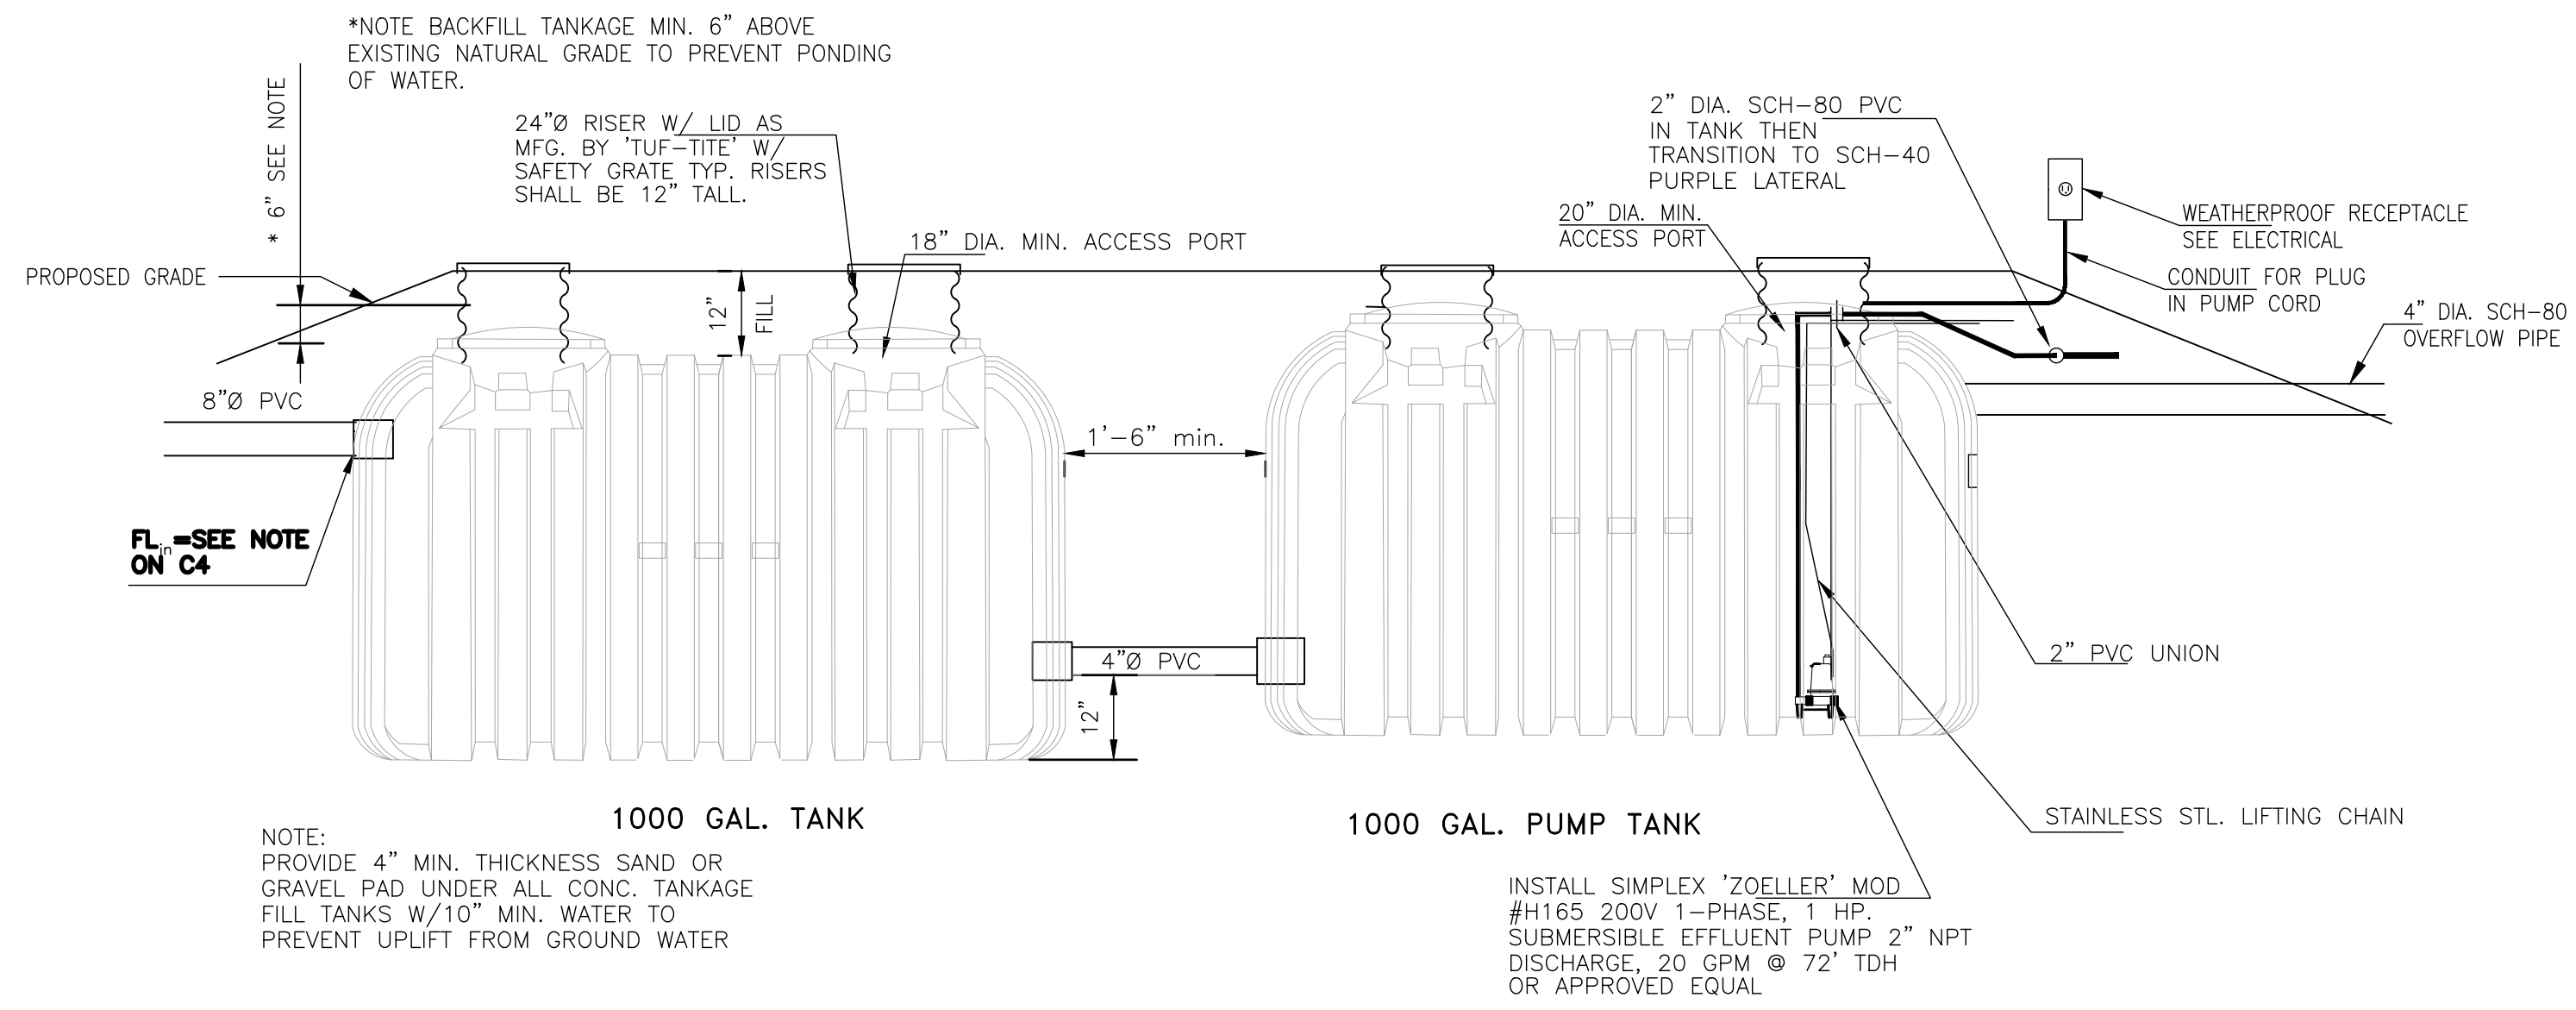

1 SECTION THRU BACKWASH TANKAGE  
N.T.S.

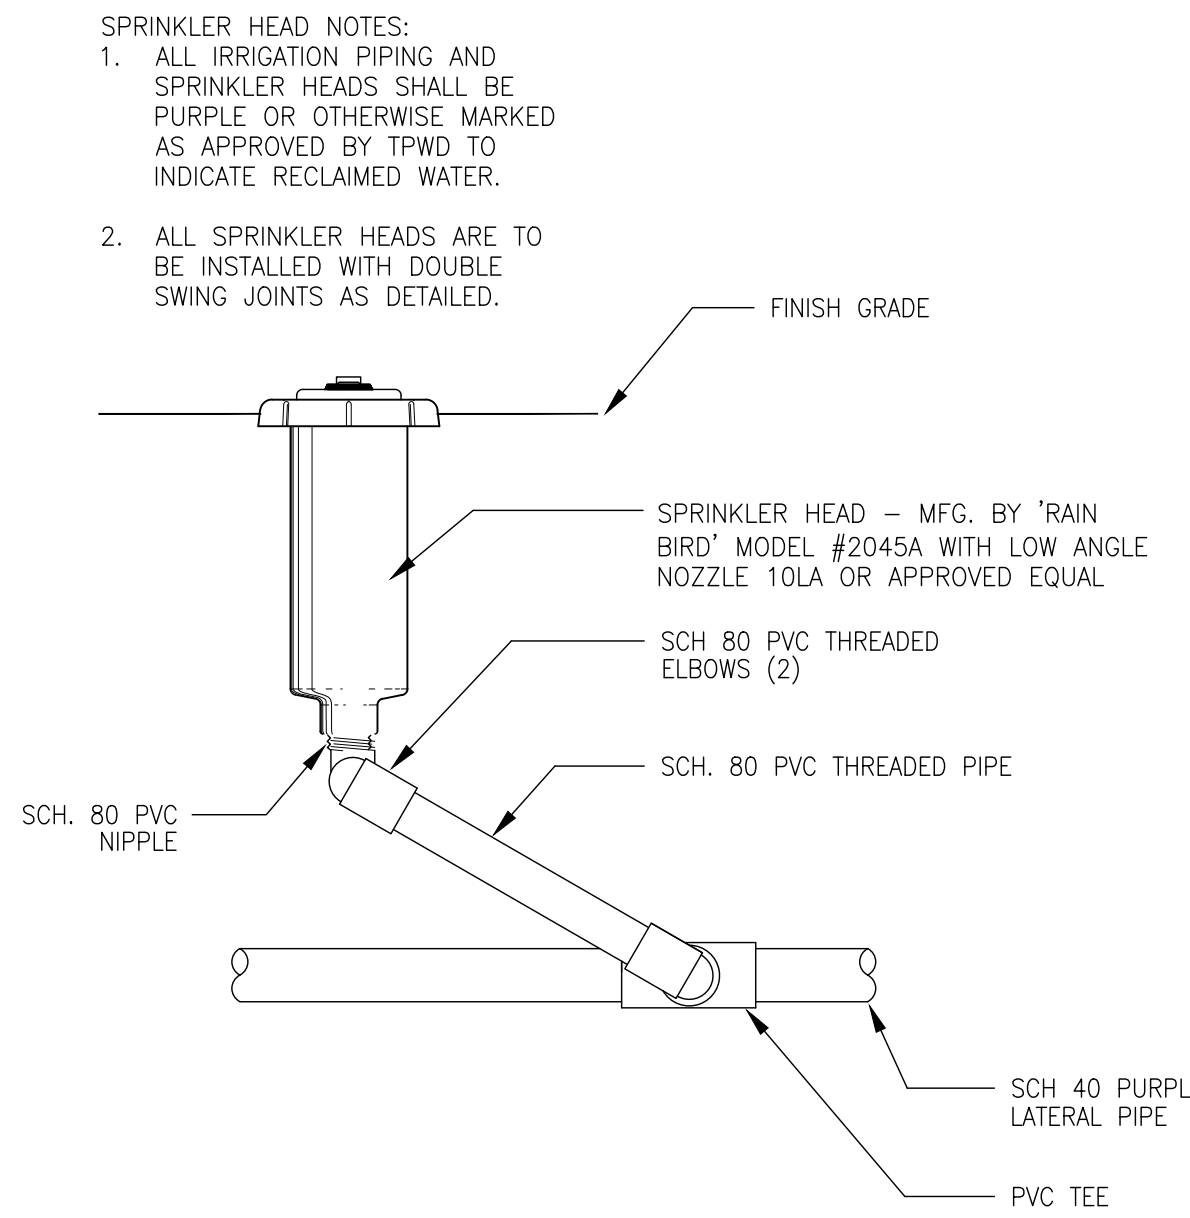


2 DETAIL - SPRINKLER HEAD  
N.T.S.

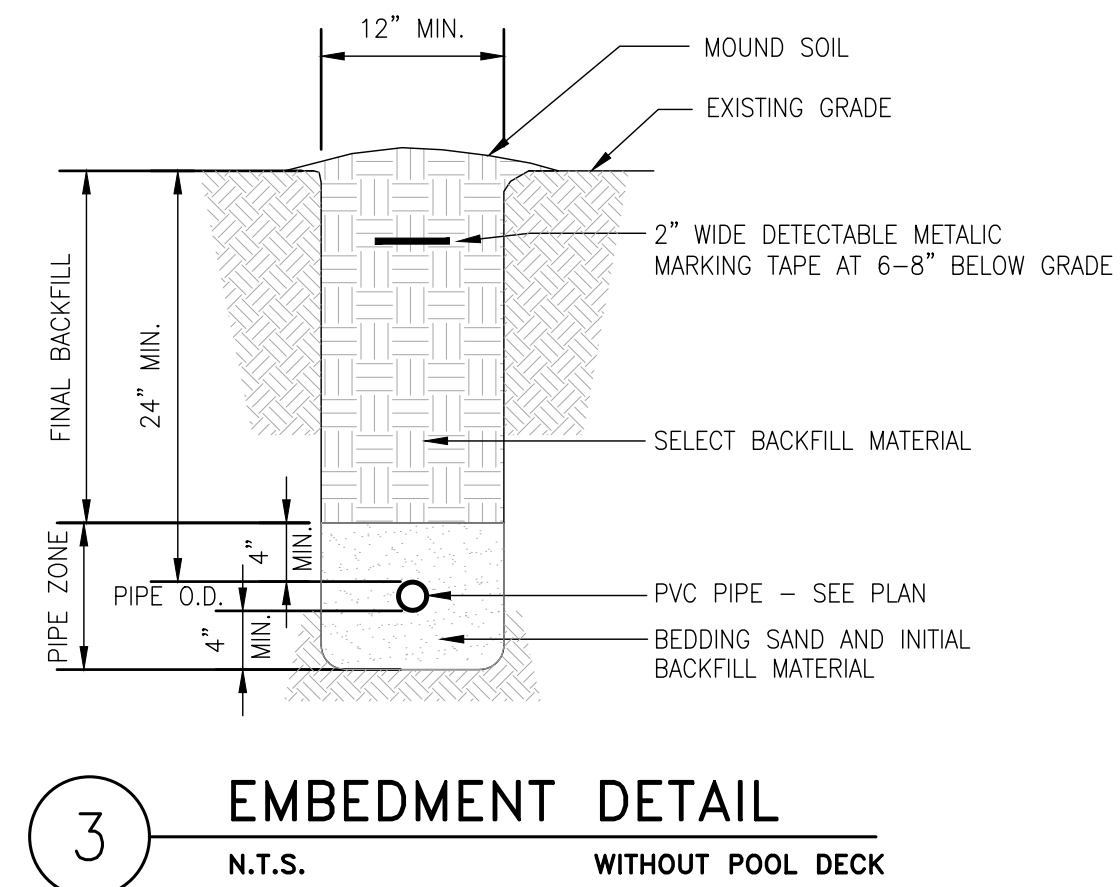


3 EMBEDMENT DETAIL  
N.T.S.


NOTE: EXISTING FILL SHALL BE REUSED. COMPACT FILL IN THE FIELD IN LOOSE LIFTS NOT TO EXCEED 8" TO A MINIMUM OF 95% OF MAXIMUM LABORATORY DENSITY (FILL SHALL BE WITHIN 2% OF OPTIMUM MOISTURE CONTENT DURING COMPACTION) AS DETERMINED BY ASTM METHOD D 698 USING A COMPACTIVE EFFORT OF 7.16 FT.-LB./CU.IN..

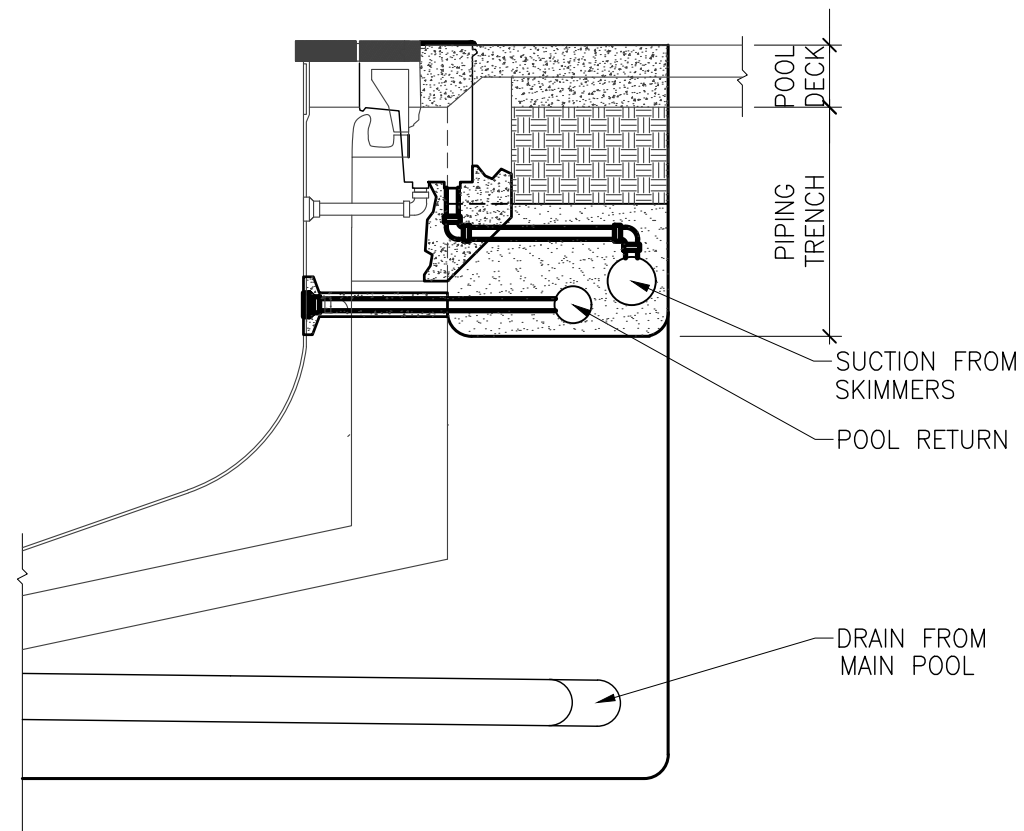


4 TRENCHING AT POOL  
SCALE: N.T.S.

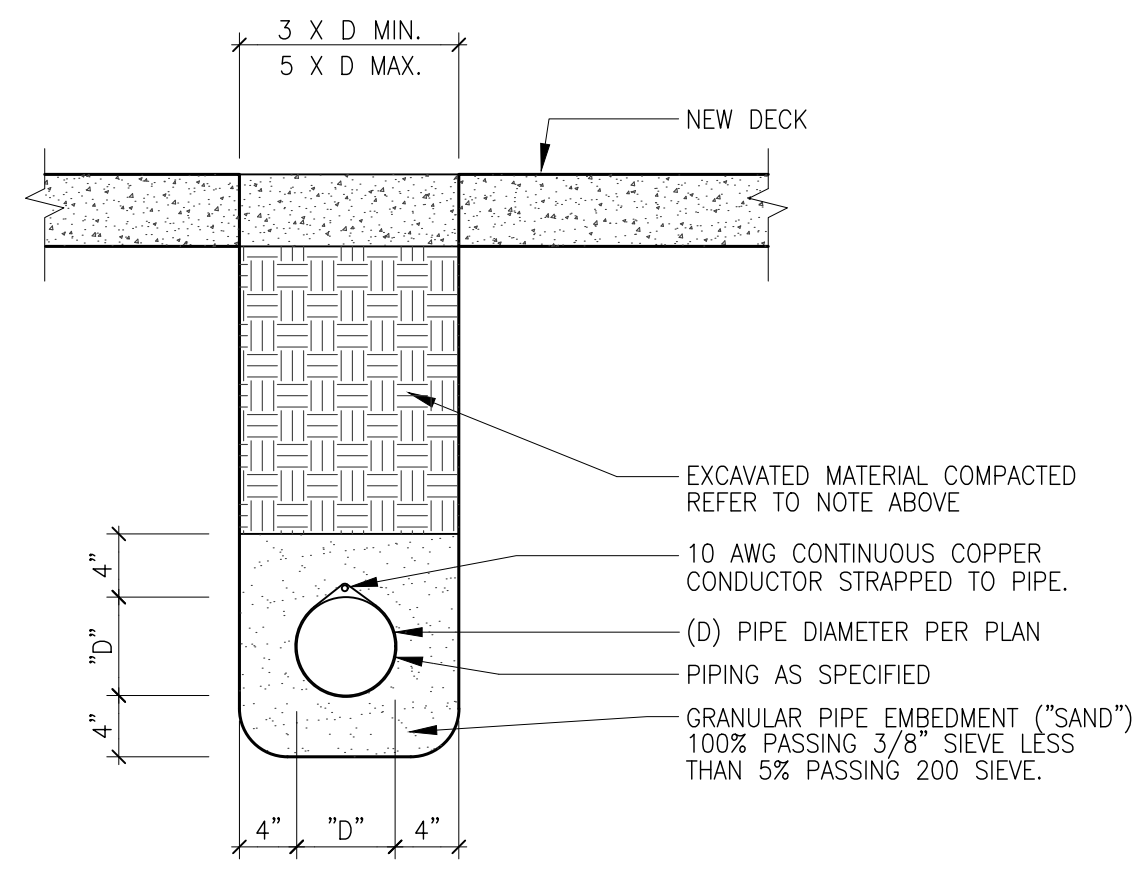


5 TRENCHING DETAIL  
SCALE: N.T.S.

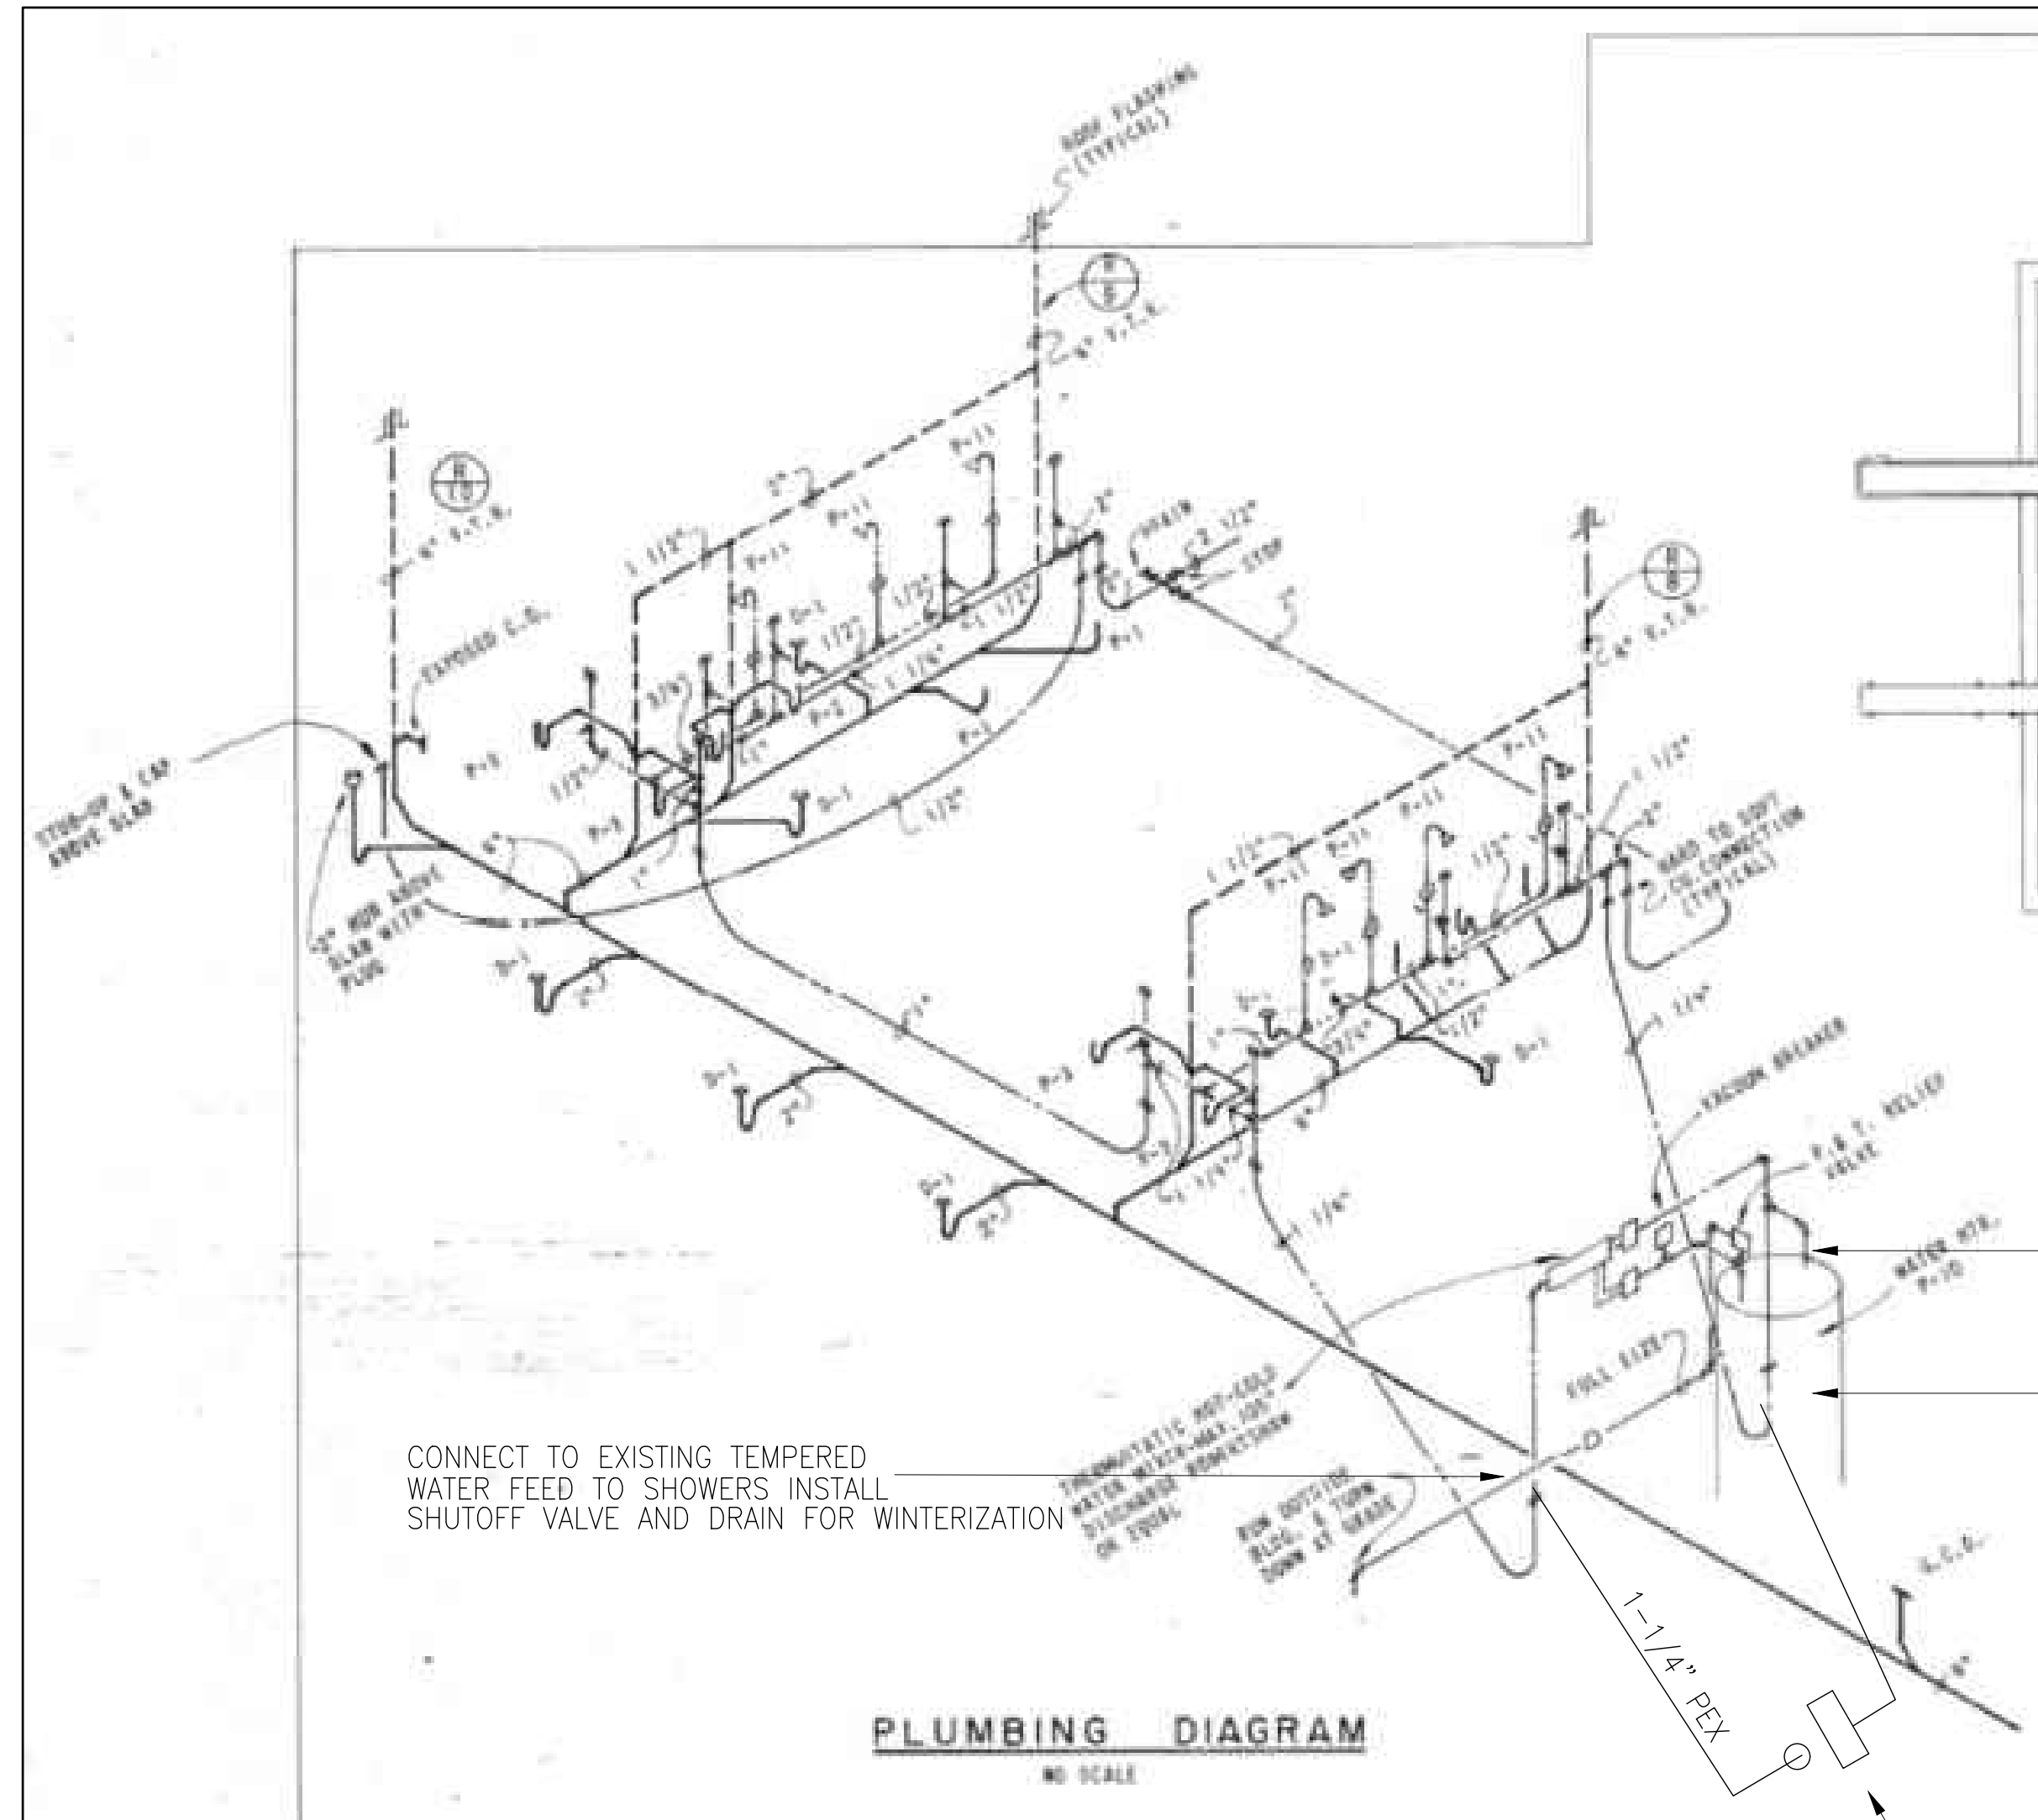


7 EXISTING RISER DIAGRAM AND WATER HEATER DETAIL  
SCALE: N.T.S.

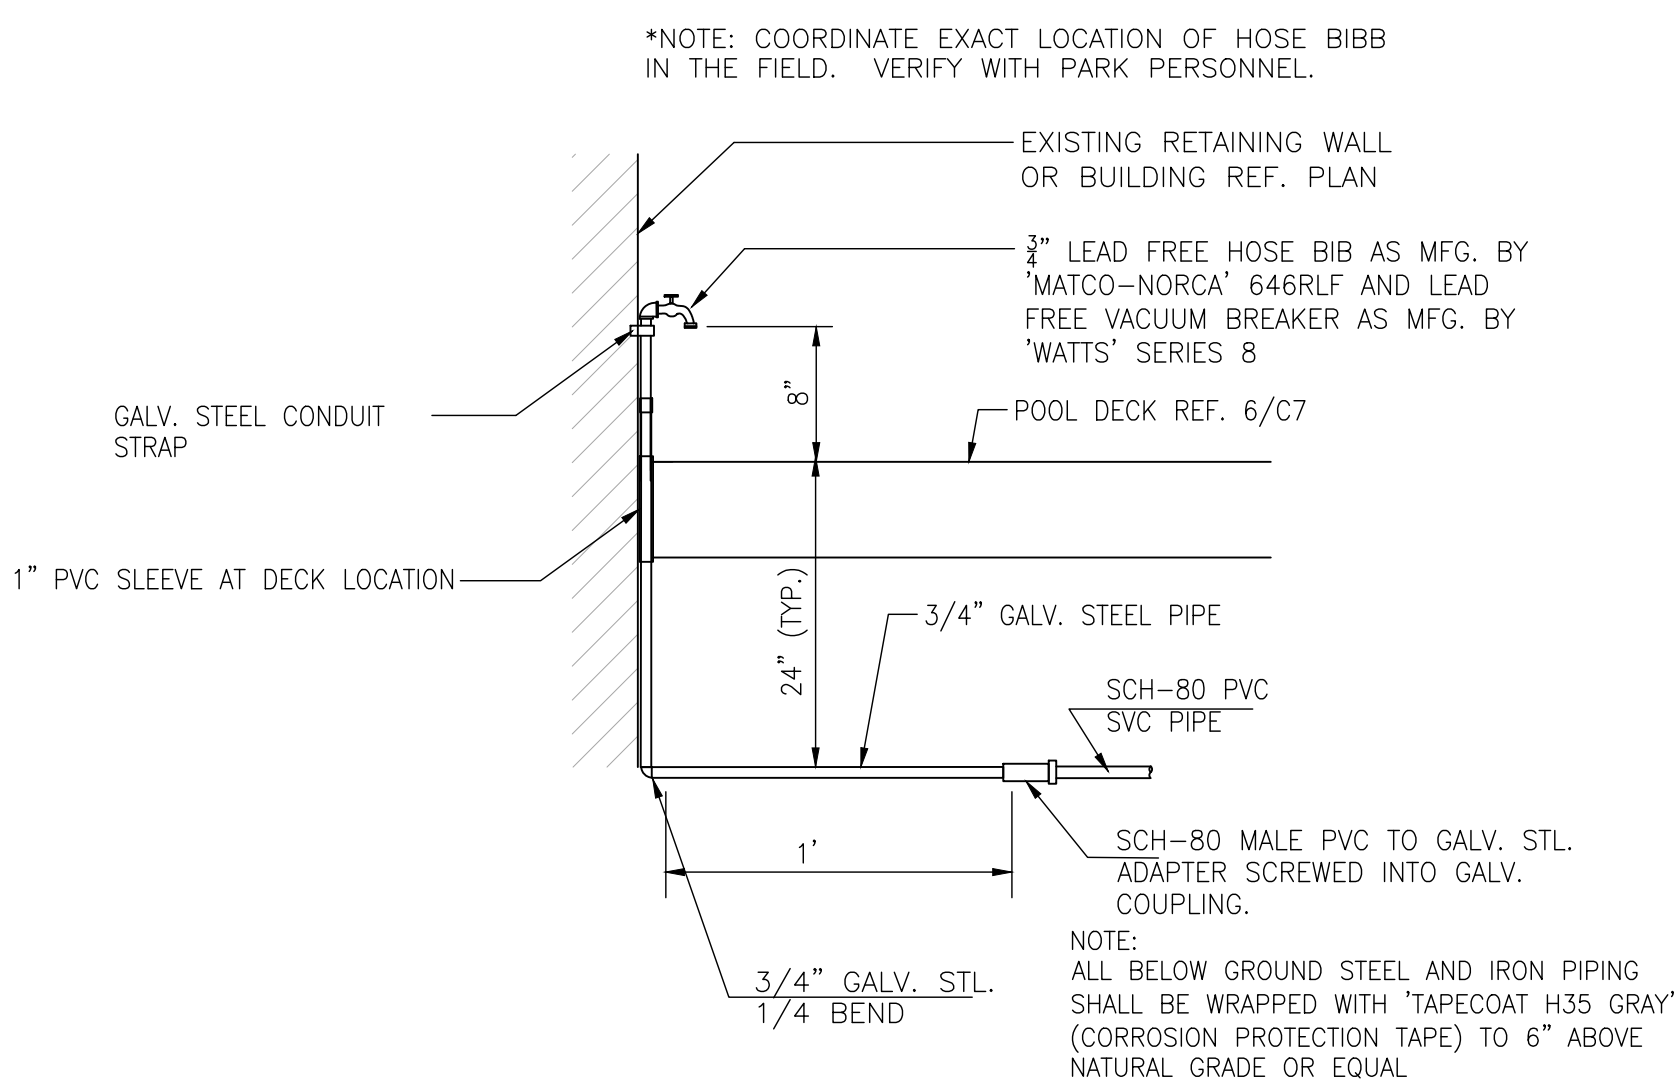


6 DETAIL - HOSE BIB INSTALLATION  
N.T.S.

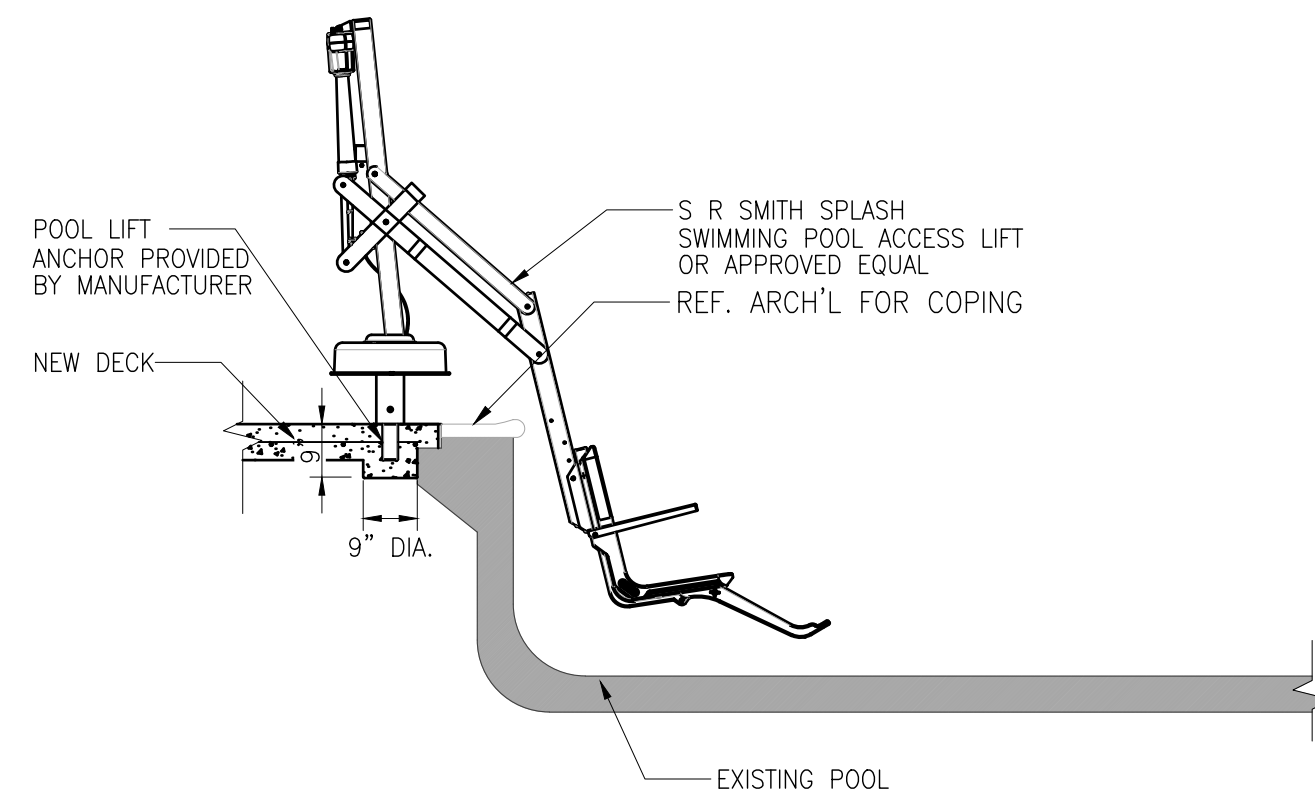


**1 CHAIR LIFT DETAIL**  
SCALE: N.T.S.

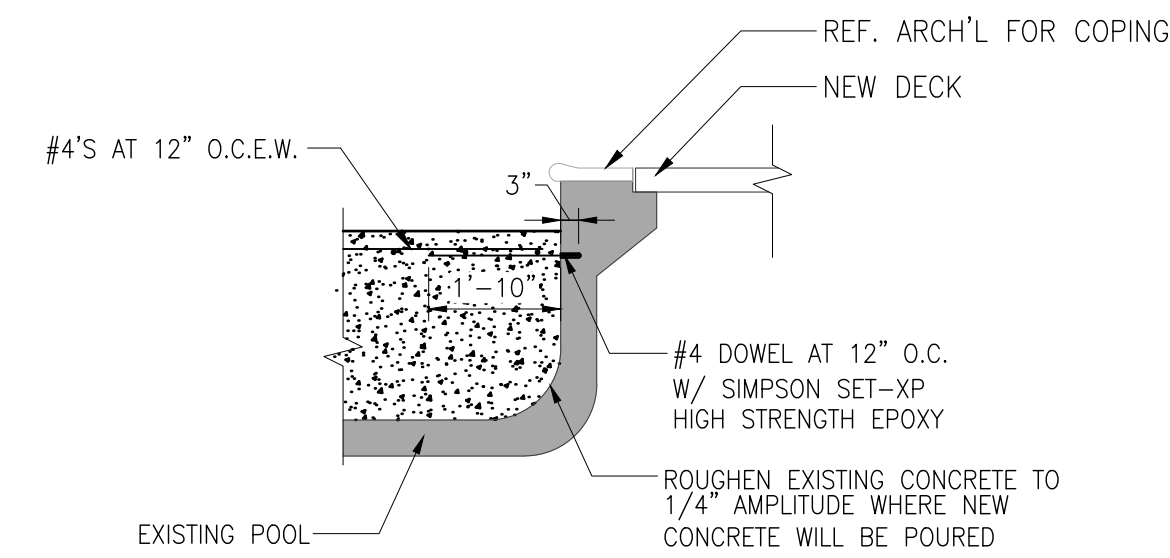


**2 CONCRETE STAIR SECTION**  
SCALE: N.T.S.

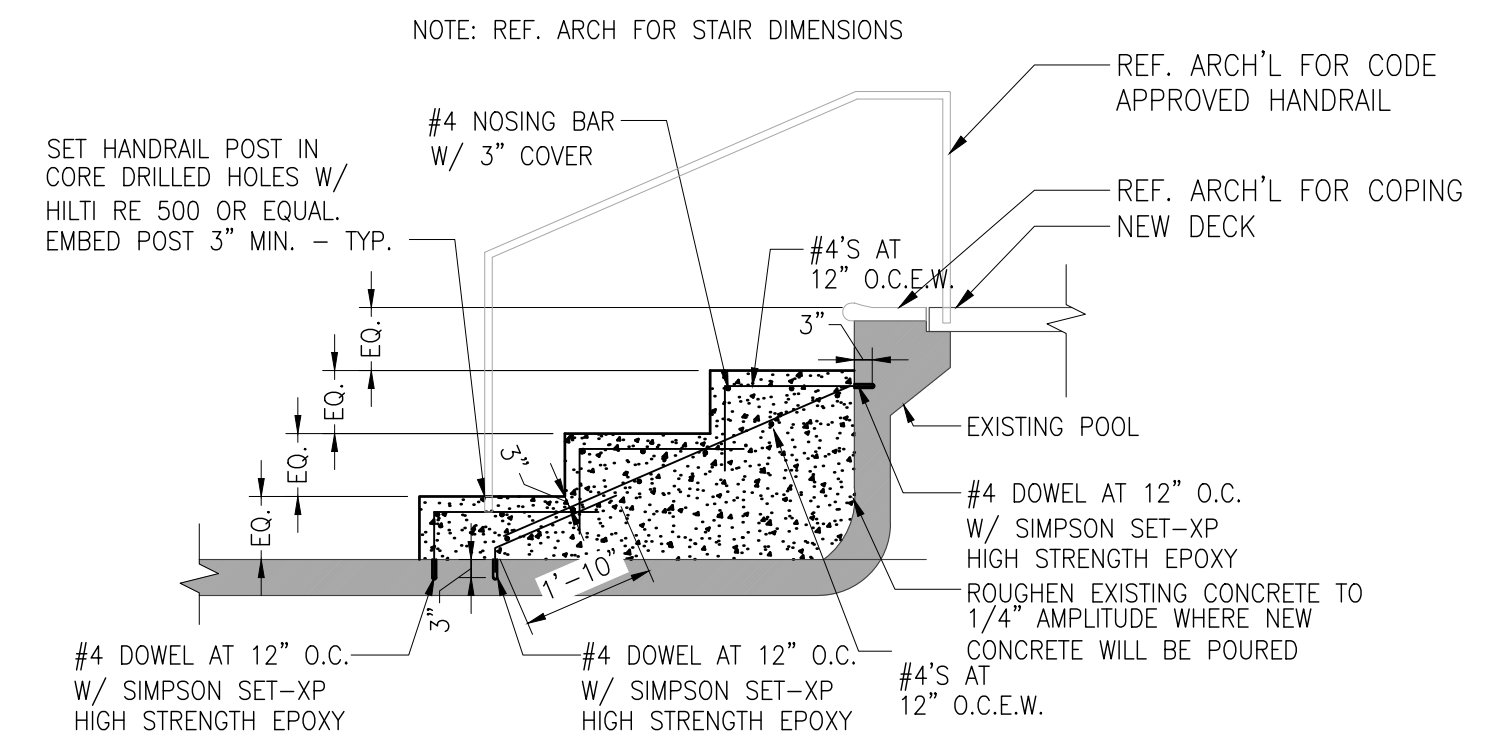


**3 CONCRETE STAIR SECTION**  
SCALE: N.T.S.

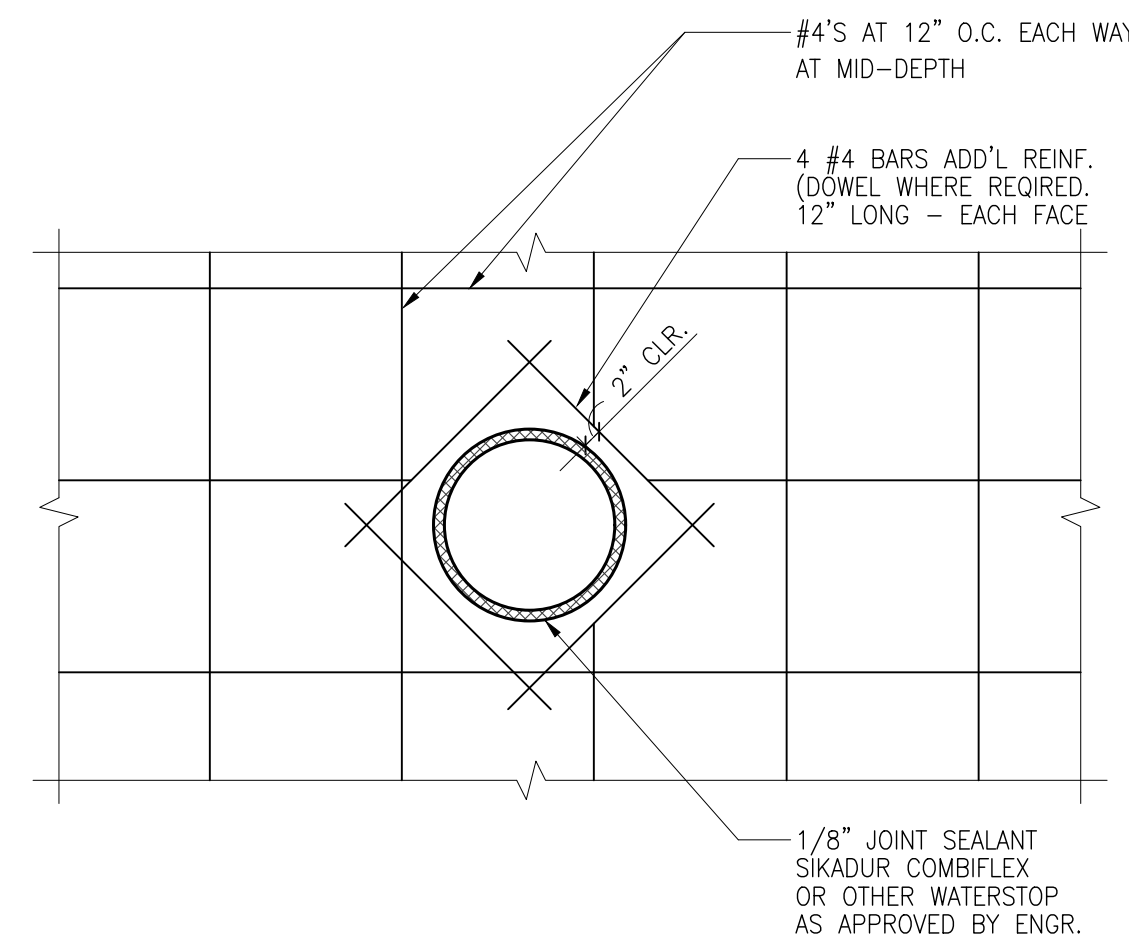


**4 PIPING PENETRATION (ELEVATION)**  
SCALE: N.T.S.

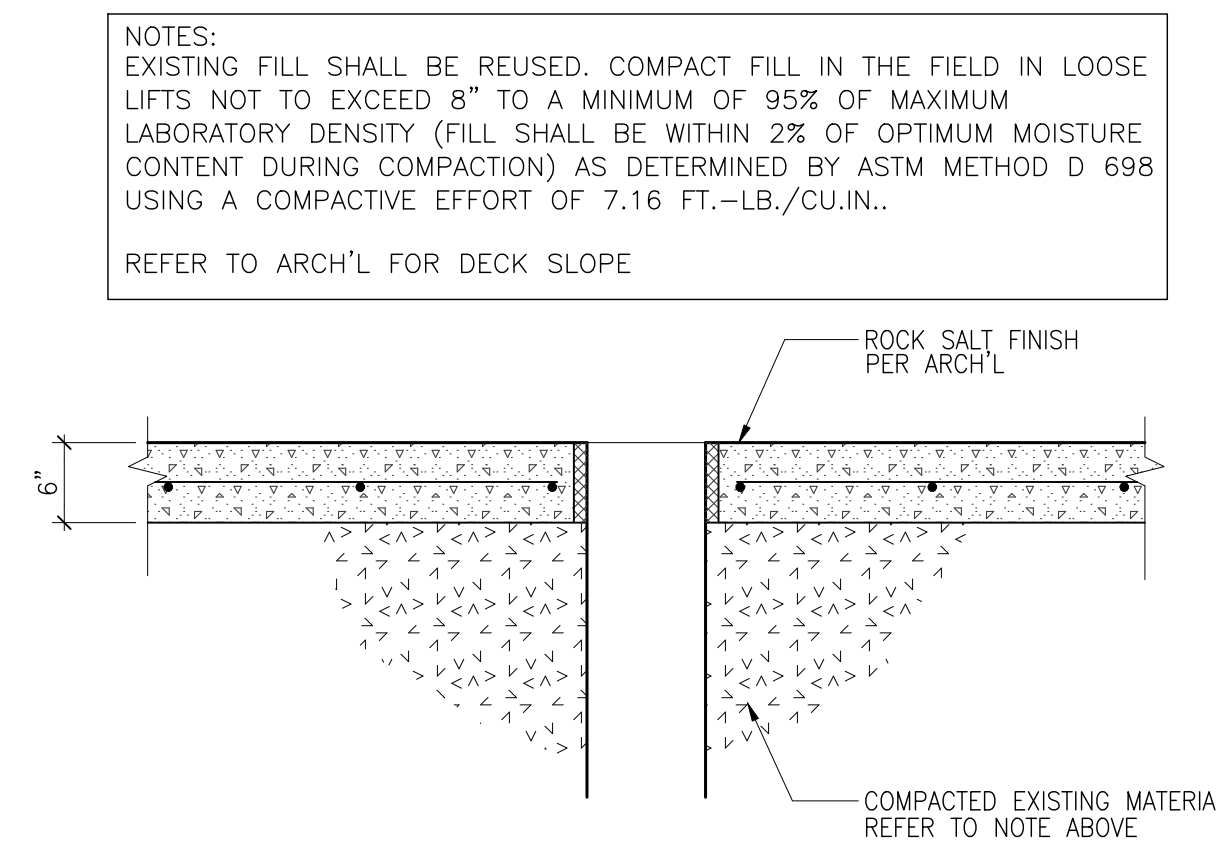


**5 PIPING PENETRATION (SECTION)**  
SCALE: N.T.S.

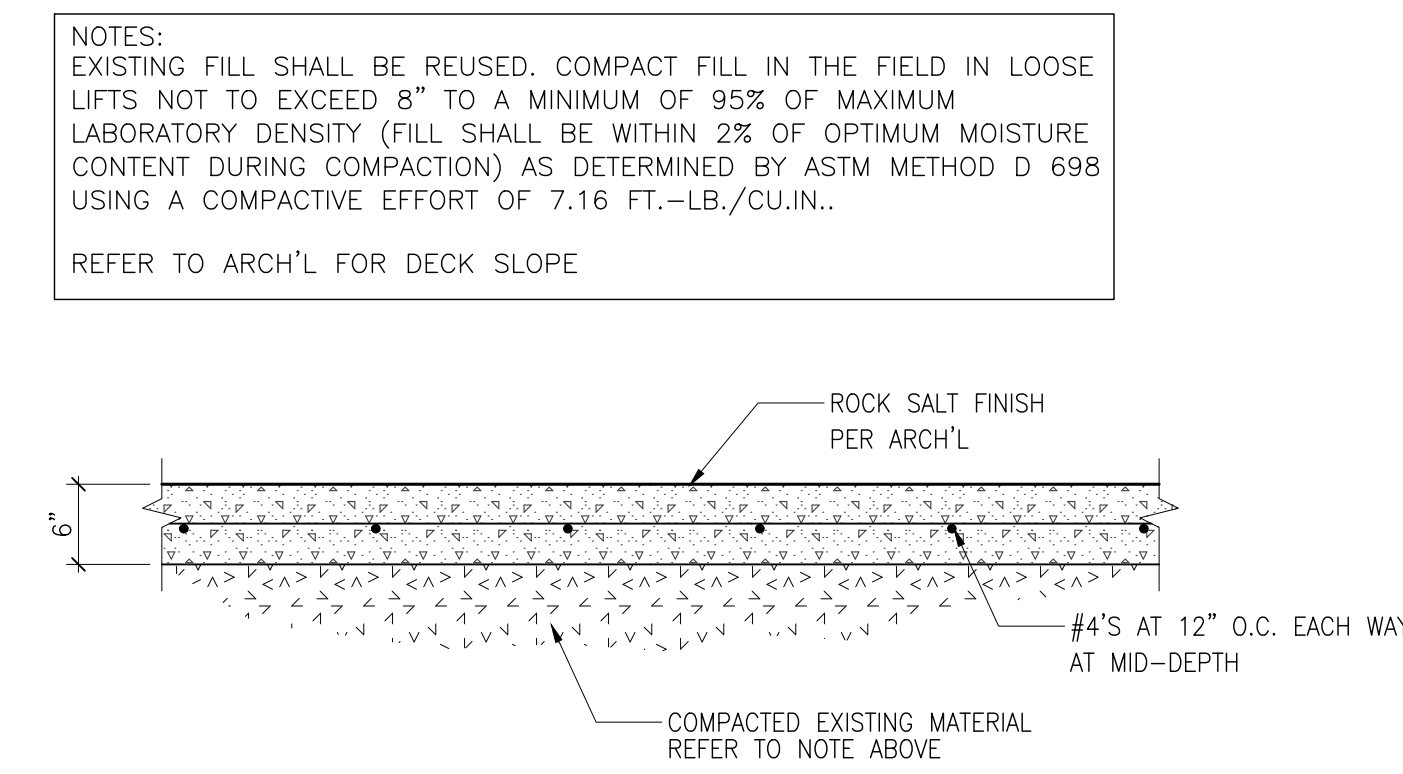


**6 CONCRETE DECK (TYPICAL)**  
SCALE: N.T.S.

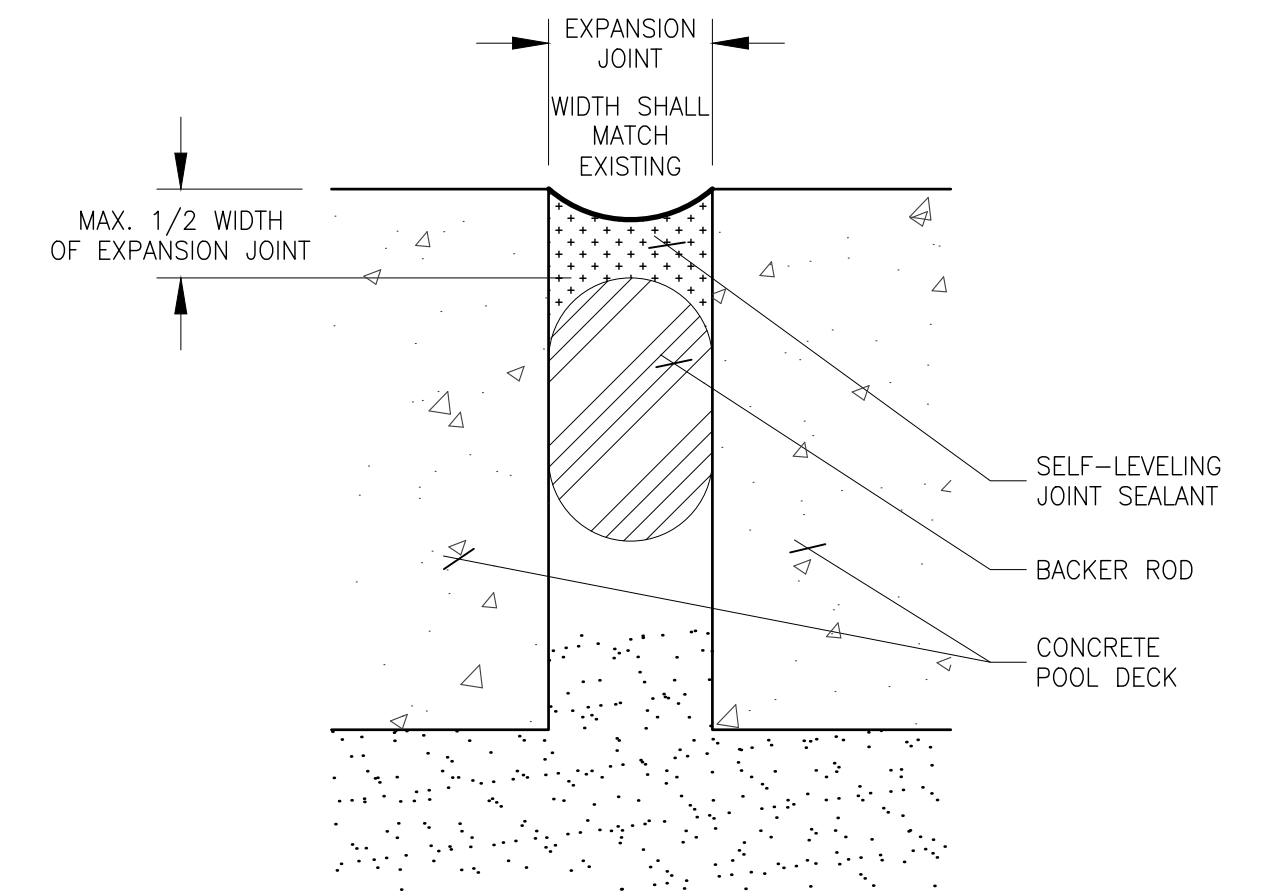


**7 EXPANSION JOINT DETAIL**  
SCALE: N.T.S.

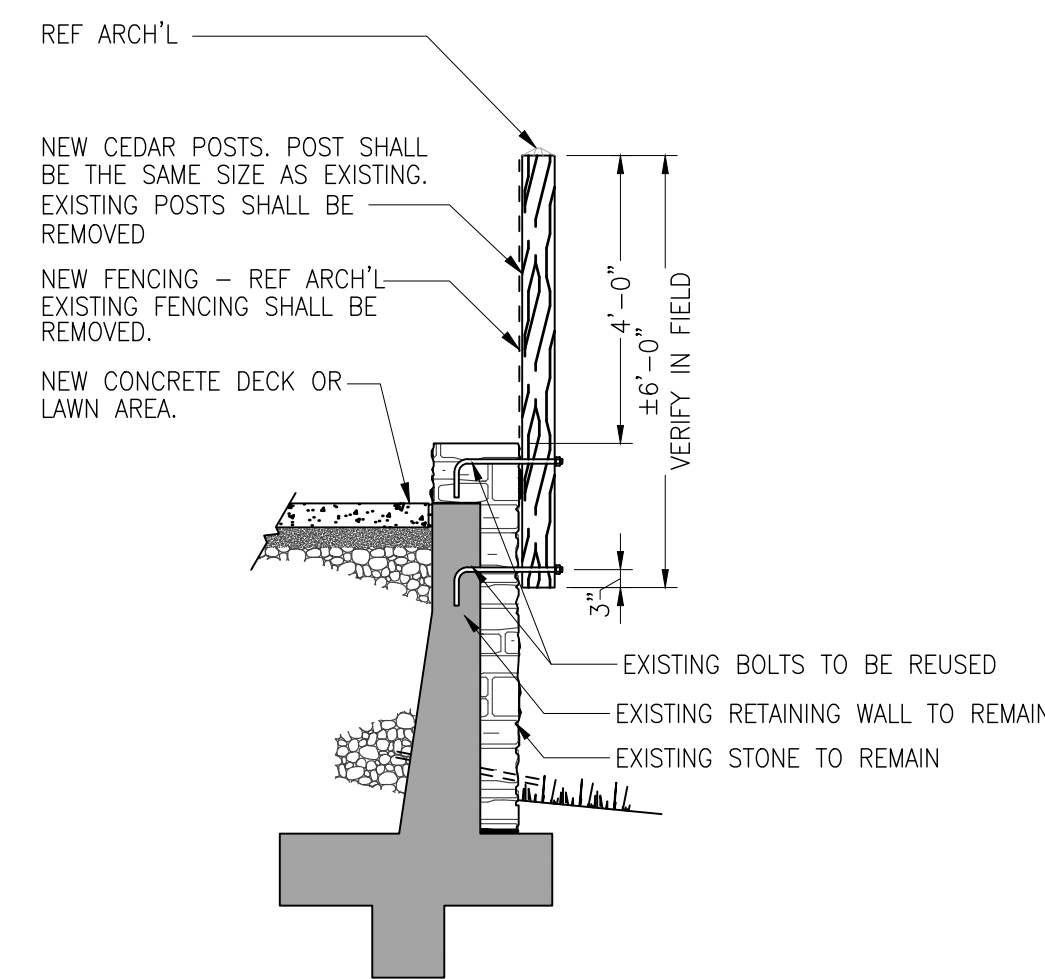

**8 FENCE DETAIL**  
SCALE: N.T.S.

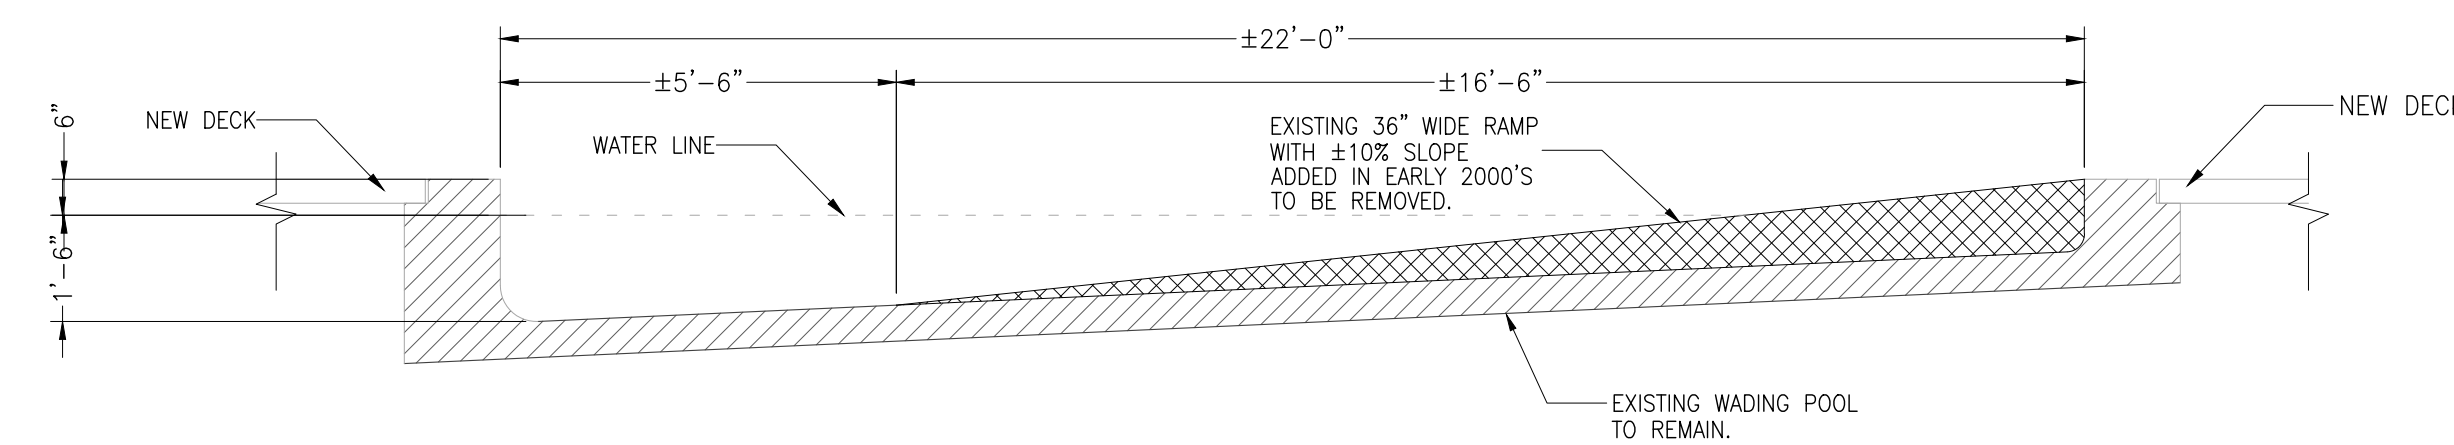


**9 WADING POOL DETAIL**  
SCALE: N.T.S.

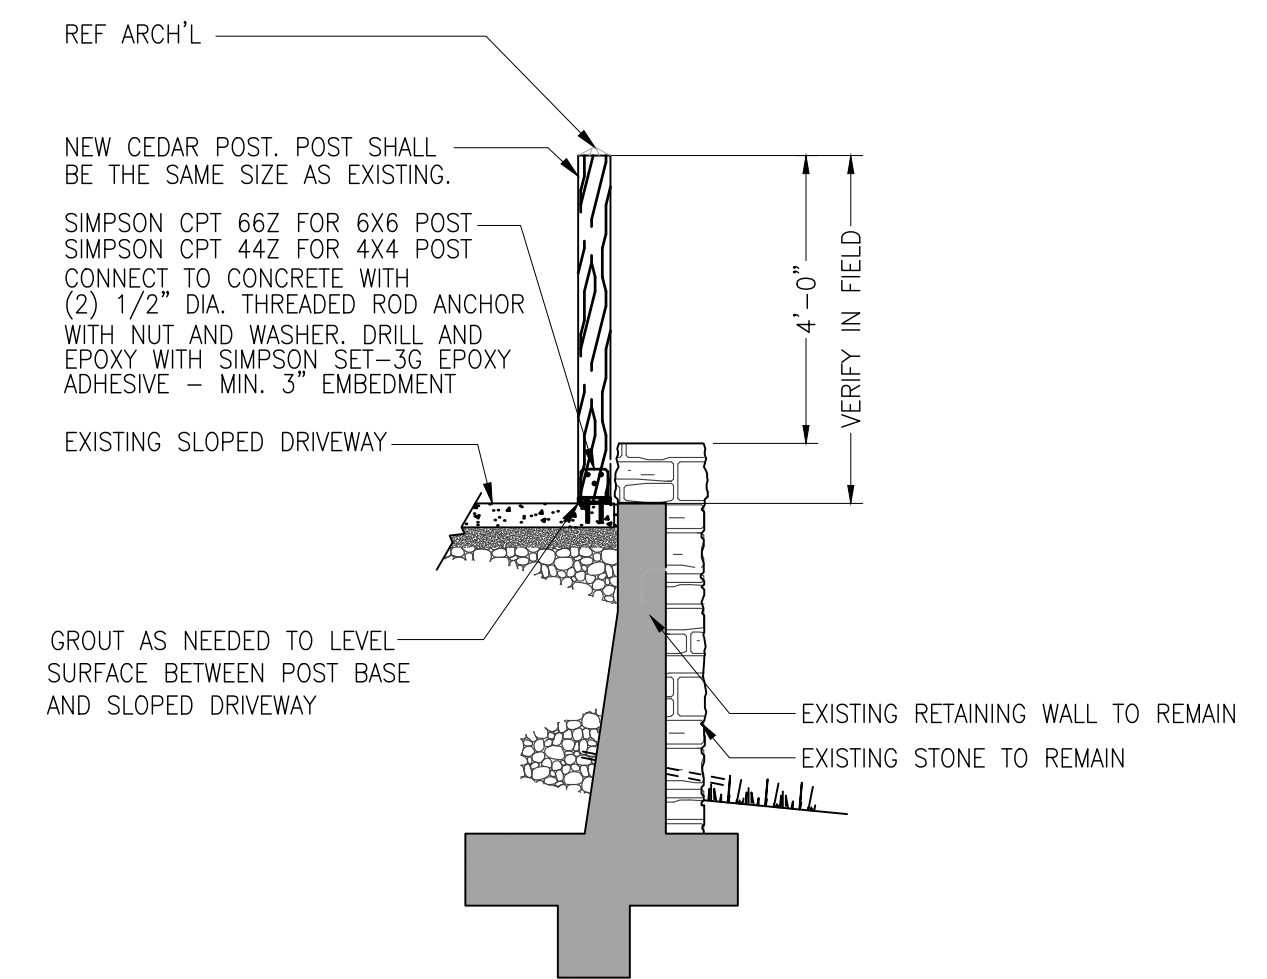


**10 NEW FENCE POST AT SLOPED DRIVEWAY**  
SCALE: N.T.S.

NOTES:  
REF. ARCH'L FOR GATE DIMENSIONS  
REF. ARCH'L FOR STEEL FINISHES

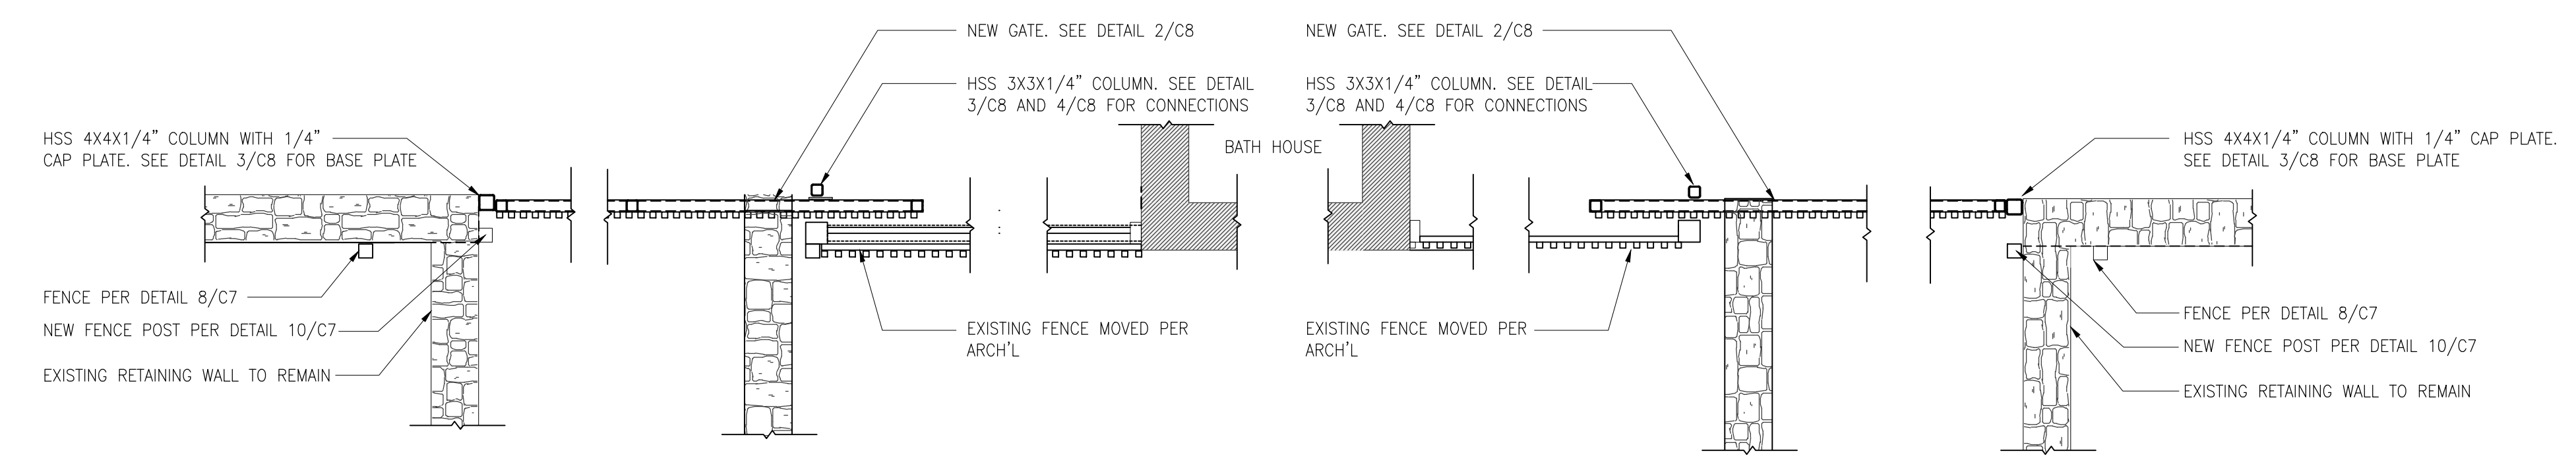


**1 GATE PLAN**  
SCALE: N.T.S.


- STRUCTURAL STEEL NOTES
- 1.1. ALL STRUCTURAL STEEL TUBES SHALL CONFORM TO ASTM SPECIFICATION A500 GRADE B (Fy = 46 KSI).
  - 1.3 ALL STRUCTURAL STEEL PLATES AND ANGLES SHALL CONFORM TO ASTM A36 (Fy = 36 KSI).
  2. ALL STRUCTURAL STEEL SHALL BE DESIGNED, FABRICATED AND ERECTED IN ACCORDANCE WITH THE LATEST SPECIFICATIONS OF THE AMERICAN INSTITUTE OF STEEL CONSTRUCTION (AISC).
  3. ALL STRUCTURAL BOLTS SHALL CONFORM TO ASTM A325 UNLESS OTHERWISE SHOWN OR NOTED. FURNISH HARDENED WASHERS AT ALL BOLTED CONNECTIONS, INCLUDING ANCHOR BOLTS.
  4. ALL BEAMS AND COLUMNS SHALL BE FULL LENGTH WITHOUT SPLICES UNLESS OTHERWISE INDICATED ON PLANS.
  5. ALL SHOP AND FIELD WELDS SHALL BE MADE BY WELDERS WHO HAVE BEEN QUALIFIED AND CERTIFIED TO MAKE THE REQUIRED WELDS IN ACCORDANCE WITH THE LATEST AMERICAN WELDING SOCIETY (AWS) STANDARD AWS D1.1. ELECTRODES WHICH PRODUCE A MINIMUM 70 KSI TENSILE STRENGTH WELD SHALL BE USED.

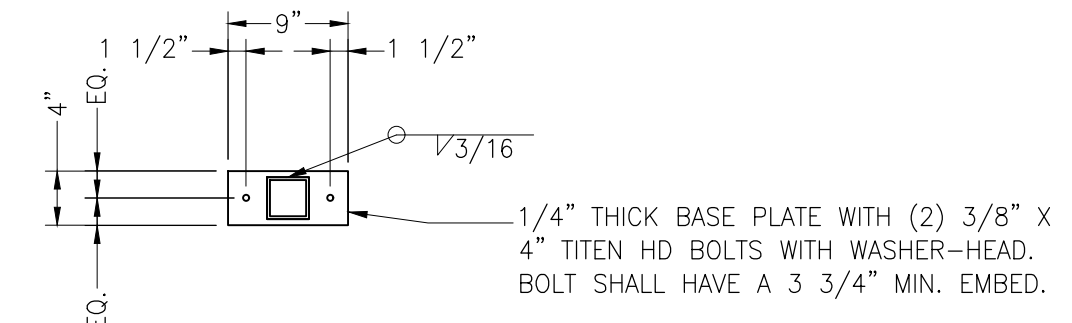

**3 COLUMN BASE PLATE**  
SCALE: N.T.S.

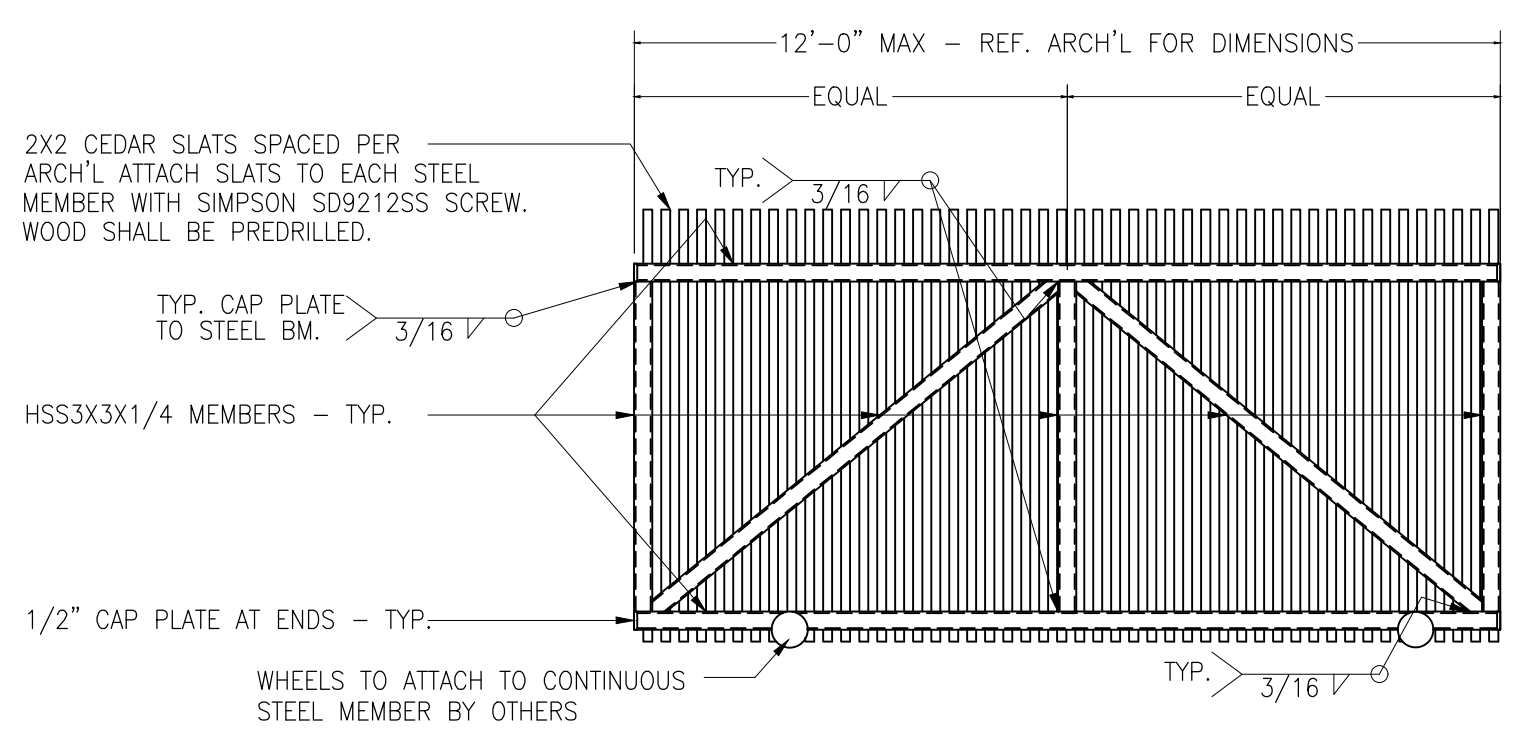

**2 GATE ELEVATION**  
SCALE: N.T.S.

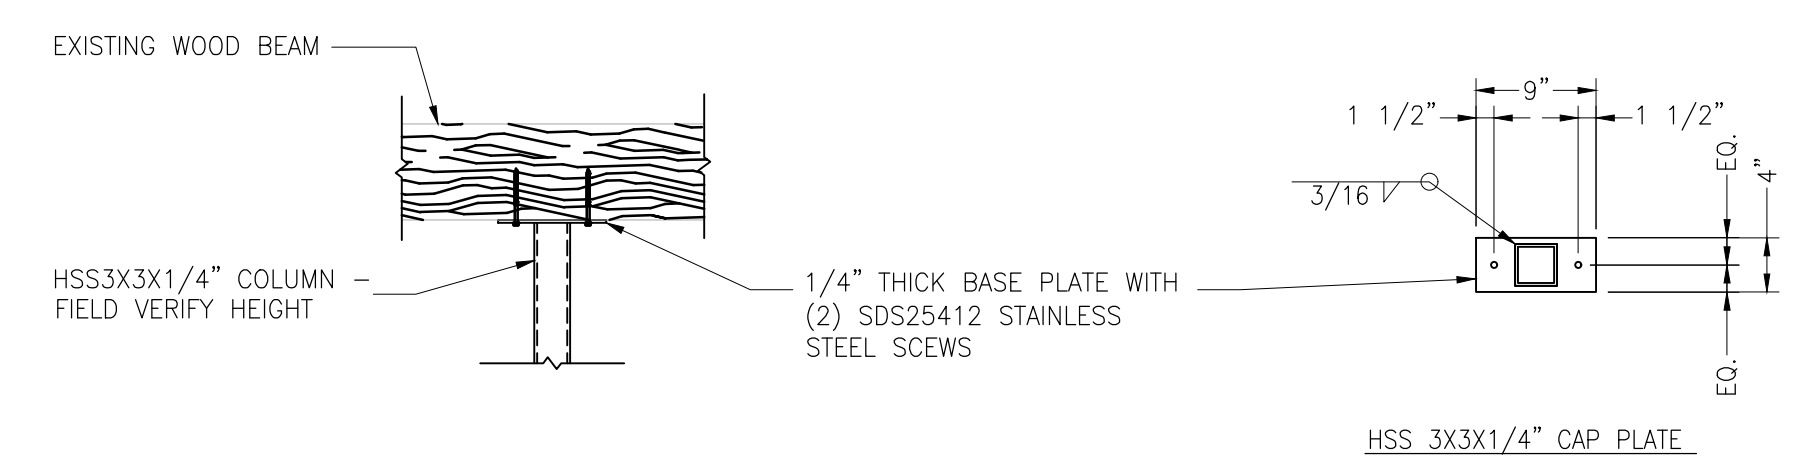

**4 COLUMN CAP PLATE**  
SCALE: N.T.S.

PATH: C:\Users\jcisnera\OneDrive - TPWD\Projects\LBJ State Park\lbj\1111762 Pool Repairs\05\_ACAD\02\_Base\LBJ\_Details.dwg





8. SPACE, WHERE SHOWN IN PANEL SCHEDULES, DESIGNATES SPACE FOR FUTURE PROTECTIVE DEVICES AND SHALL INCLUDE BUS AND SUPPORT.
9. INSTALL CABINETS SO THAT CENTER OF THE TOP BREAKER DOES NOT EXCEED 6'-6" ABOVE THE FINISHED FLOOR.
10. ENTRIES ON DIRECTORY CARDS SHALL BE TYPED, COMPLETE AND ACCURATE.
11. ALL BOLTED CONNECTIONS SHALL BE TORQUED IN ACCORDANCE WITH MANUFACTURER'S STANDARDS.
12. ELECTRICAL CONTRACTOR SHALL ARRANGE CIRCUITS AS NEAR AS POSSIBLE TO CIRCUIT NUMBERS ON THE DRAWINGS. AT COMPLETION OF JOB, ELECTRICAL CONTRACTOR SHALL TAKE CURRENT READING CHECKS OF RESPECTIVE PHASES. A MINIMUM OF CIRCUIT CONNECTIONS SHALL BE REARRANGED TO BALANCE AS CLOSELY AS POSSIBLE, THE LOAD IN THE PANEL.
13. ALL BREAKERS SHALL BE BOLT-ON TYPE.
14. PROVIDE (3) SPARE 1" CONDUITS INTO ACCESSIBLE CEILING SPACE WHERE PANELS ARE FLUSH-MOUNTED.

**26 27 26 - WIRING DEVICES**

**GENERAL REQUIREMENTS**

1. WIRING DEVICE COLOR SHALL MATCH THE CEILING/WALL FINISH COLOR SELECTED BY ARCHITECT, UNLESS OTHERWISE INDICATED. ALL ISOLATED GROUND (I.G.) TYPE RECEPTACLES SHALL BE ORANGE UNLESS OTHERWISE NOTED.
2. RECEPTACLES REQUIRING AMPERAGES, VOLTAGES OR CONFIGURATIONS DIFFERENT FROM THE DUPLEX CONVENIENCE RECEPTACLES BELOW SHALL BE AS INDICATED ON THE DRAWINGS.
3. PROVIDE OTHER RECEPTACLES OF A QUALITY, MATERIAL AND WORKMANSHIP EQUAL TO THAT SPECIFIED FOR DUPLEX CONVENIENCE RECEPTACLES.
4. LOCATE THE SWITCHES APPROXIMATELY 4'-0" ABOVE THE FINISHED FLOOR ELEVATION OR NEAREST BLOCK COURSE (WITHIN A.D.A. REQUIREMENTS), U.N.O. THE LONG DIMENSION OF THE SWITCHES SHALL BE VERTICAL.
5. LOCATE RECEPTACLES APPROXIMATELY 1'-6" ABOVE THE FINISHED FLOOR ELEVATION OR NEAREST BLOCK COURSE (WITHIN A.D.A. REQUIREMENTS), U.N.O. THE LONG DIMENSION OF RECEPTACLES SHALL BE VERTICAL.
6. PROVIDE TOTALLY ENCLOSED, 20 AMPERE, 120/277 VOLT, QUIET A/C GENERAL USE SNAP SWITCHES.
7. SWITCHES SHALL BE SPECIFICATION GRADE AS MANUFACTURED BY HUBBEL, P&S, OR LEVITON.
8. PROVIDE NEMA CONFIGURATION 5-20R DUPLEX 125 VOLT GROUNDING TYPE RECEPTACLES RATED FOR 20 AMPERES UNLESS OTHERWISE INDICATED ON THE DRAWINGS.
9. RECEPTACLES SHALL BE SPECIFICATION GRADE AS MANUFACTURED BY HUBBELL, P&S OR LEVITON.
10. INSTALL GROUND PIN UP FOR VERTICALLY MOUNTED RECEPTACLES AND LEFT FOR HORIZONTALLY MOUNTED RECEPTACLES.
11. SPECIALTY RECEPTACLES:
  - 11.1. TAMPER-RESISTANT RECEPTACLES SHALL BE LISTED AS "TR" WITH INTEGRAL SHUTTER AND INSTALLED IN ALL LOCATIONS REQUIRED BY NEC 406.12 AND ELSEWHERE NOTED ON THE PLANS.
  - 11.2. GFCI RECEPTACLES SHALL HAVE AN INTEGRAL TEST & RESET WITH LED INDICATOR LIGHT.
12. PROVIDE COVER OR DEVICE PLATES FOR OUTLET BOXES AS FOLLOWS UNLESS OTHERWISE NOTED:
  - 12.1. FINISHED AREAS: THERMOPLASTIC - COLOR TO MATCH DEVICE.
  - 12.2. UNFINISHED AREAS: ZINC COATED SHEET METAL, ALUMINUM, OR CAST METAL AS APPROPRIATE FOR THE TYPE OF BOX.
  - 12.3. EXTERIOR AREAS: COPPER FREE ALUMINUM WITH GRAY, POWDER EPOXY FINISH, GASKET, WEATHERPROOF, CROUSE-HINDS "WLRD" FOR DUPLEX RECEPTACLES AND WLRs FOR SINGLE RECEPTACLES OR EQUAL.
  - 12.4. TELEPHONE, COMMUNICATION, AND SIGNAL OUTLET PLATES, SHALL MATCH THOSE USED FOR RECEPTACLES AND SWITCHES. ALL OUTLET AND/OR JUNCTION BOXES SHALL BE COMPLETE WITH A COVER PLATE BY THIS CONTRACTOR.
  - 12.5. WHERE DEVICES ARE GANGED, THEY SHALL BE INSTALLED UNDER A COMMON COVERPLATE.

**26 28 16 - ENCLOSED SWITCHES AND CIRCUIT BREAKERS**

1. SAFETY SWITCHES SHALL BE THE ENCLOSED HEAVY-DUTY TYPE (TYPE HD) WITH QUICK-MAKE, QUICK-BREAK MECHANISM AND EXTERNAL PAD LOCKABLE OPERATING HANDLE.
2. SAFETY SWITCHES SHALL BE RATED FOR 240 OR 600 VOLTS AS APPLICABLE. THEY SHALL BE HORSEPOWER RATED WHEN USED IN MOTOR CIRCUITS.
3. SAFETY SWITCHES SHALL BE FUSIBLE OR NON-FUSIBLE 2, 3, OR 4 POLE AS INDICATED ON THE DRAWINGS.
4. SAFETY SWITCHES SHALL BE SINGLE THROW UNLESS OTHERWISE INDICATED ON THE DRAWINGS.
5. ENCLOSURES SHALL BE NEMA 1 INDOORS AND NEMA 3R OUTDOORS UNLESS OTHERWISE INDICATED ON THE DRAWINGS.
6. MANUFACTURER SHALL BE SCHNEIDER ELECTRIC, SIEMENS, ABB, OR EATON. ALL SAFETY SWITCHES SHALL BE BY ONE MANUFACTURER.

**26 29 16 - ENCLOSED CONTROLLERS**

1. COMPLY WITH NEMA ICS 2 AND NEMA 250.
2. PROVIDE MOTOR STARTERS (FUSED OR NON-FUSED COMBINATION TYPE AS INDICATED ON DRAWINGS) AND CONTROL DEVICES REQUIRED FOR THIS PROJECT. STARTERS SHALL BE PROVIDED WITH CONTROL COILS, OVERLOADS, CONTROL TRANSFORMER WITH FUSED SECONDARY CONTROL CIRCUIT, (2) N.O. AND (2) N.C. AUXILIARY CONTACTS, HAND-OFF-AUTO SELECTOR SWITCH AND RUNNING PILOT LIGHT, UNLESS OTHERWISE NOTED. PROVIDE AND INSTALL INTERLOCK WIRING CONTROL DEVICES. ALL FUSES SHALL BE DUAL ELEMENT TYPE. PROVIDE "BLOWNFUSE" INDICATOR LAMPS IN COVER.
3. STARTERS SHALL BE SCHNEIDER ELECTRIC, ABB, EATON, OR SIEMENS.
4. THE ELECTRICAL CONTRACTOR SHALL VERIFY THE EXACT NUMBER OF NORMALLY OPEN AND NORMALLY CLOSE AUXILIARY CONTACTS AND CONTROL VOLTAGE REQUIREMENTS FOR EACH STARTER WITH THE TEMPERATURE CONTROL CONTRACTOR PRIOR TO ORDERING STARTERS.
5. REFER TO MECHANICAL CONSTRUCTION DOCUMENTS FOR ELECTRICAL CHARACTERISTICS OF EQUIPMENT. STARTERS SHALL BE REQUIRED FOR ALL MOTORS, UNLESS SPECIFICALLY NOTED ON THE MECHANICAL CONSTRUCTION DOCUMENTS AS BEING FURNISHED INTEGRAL TO THE EQUIPMENT.
6. LIGHTING CONTACTORS SHALL BE ELECTRICALLY OPERATED, MECHANICALLY HELD AND HAVE 20A MINIMUM RATING PER POLE. PROVIDE WITH HOA SWITCH, HINGED METAL ENCLOSURE, SCREW TERMINALS, QTY POLES PLUS ADDITIONAL 25% SPARE CAPACITY, CONTROL VOLTAGE AS NOTED IN THE DRAWINGS.

**26 51 00 - LIGHTING**

**GENERAL REQUIEMENTS**

1. REFER TO ARCHITECTURAL REFLECTED CEILING PLAN FOR EXACT LIGHT FIXTURE LOCATIONS AND QUANTITIES.
2. EXAMINE THE AREA OF INSTALLATION TO VERIFY ADEQUATE SPACE AND MOUNTING PROVISIONS ARE PROVIDED FOR THE SPECIFIED LUMINAIRE PRIOR TO ORDERING LUMINAIRES.
3. VERIFY THAT LUMINAIRES WILL NOT INTERFERE WITH REQUIRED CLEARANCES FOR EQUIPMENT INCLUDING FILTER PULL SPACE, NEC WORKING SPACE IN FRONT OF DISCONNECTS, CONTROL PANELS, ETC.

- Q COORDINATE EXIT LIGHT LOCATIONS WITH STRUCTURE AND BUILDING SYSTEMS TO INSURE EXIT SIGNS ARE VISIBLE.
5. PROVIDE GROUND WIRE AND ONE NEUTRAL CONDUCTOR PER CIRCUIT IN ALL LIGHTING CONDUIT.
6. LABEL ALL CIRCUIT BREAKERS SERVING EMERGENCY LIGHTING.
7. UNO, ALL EXIT SIGNS, EMERGENCY EGRESS PATHWAY LIGHT FIXTURES, LIGHTS NOTED "XE", AND LIGHTS SHOWN CROSS HATCHED SHALL BE CONNECTED TO THE SWITCHED AREA LIGHTING CIRCUIT FOR NORMAL OPERATION AND AN UNSWITCHED CIRCUIT FROM THE SAME OCPD TO AUTOMATICALLY CONTROL POWER TRANSFER TO AN INTEGRAL BATTERY SYSTEM (INVERTER OR BATTERY PACK) FOR 90 MINUTES OF EMERGENCY OPERATION WHEN LOSS OF NORMAL POWER IS SENSED ON THE UNSWITCHED CIRCUIT. PROVIDE A BATTERY STATUS INDICATOR NEAR BATTERY PACK OR LIGHTING INVERTER.
8. INSTALL FIXTURES PLUMB, SQUARE AND LEVEL WITH CEILINGS AND WALLS AND SECURE FIXTURES PER MANUFACTURER'S PRINTED INSTRUCTIONS.
9. ADJUST AIMABLE FIXTURES, CLEAN, AND PROVIDED ALL FIXTURES WITH LAMPS PRIOR TO OWNER OCCUPANCY.
10. LUMINAIRE WHIPS SHALL BE FLEXIBLE METAL CONDUIT, 6FT MAX. SECURE TO STRUCTURE WITH LISTED SUPPORTS.

**LIGHTING CONTROL REQUIREMENTS**

1. U.N.O., LIGHTING SWITCHES IN ROOMS SHALL CONTROL ONLY FIXTURES IN THAT ROOM.
2. WHEN MORE THAN ONE(1) LIGHTING SWITCH IS SHOWN AT A LOCATION THEY SHALL BE GANGED TOGETHER.
3. ALL SENSORS SHALL BE DUAL TECHNOLOGY (PIR AND ULTRASONIC) VACANCY TYPE U.N.O. SENSOR OFF DELAY SHALL BE SET BY EC AT END OF PROJECT TO 15 MINUTES. AMBIENT LIGHT OVERRIDE SHALL BE SET SUCH THAT THE LUMINAIRES ARE SWITCHED OFF WHEN APPROPRIATE FC LEVEL IS MEASURED ON THE FLOOR (REGARDLESS OF THE FOOTCANDLES MEASURED AT THE SENSOR). REFER TO LIGHTING CONTROL MATRIX FOR EACH ROOM'S CONTROL.
4. INSTALL SWITCHES ON THE LOAD SIDE OF SENSORS AND OTHER CONTROLS.

**LUMINAIRES**

1. ALL LIGHT FIXTURES/LAMPS SHALL BE APPROVED BY AN OSHA APPROVED LISTING AGENCY AND CONFORM TO ALL APPLICABLE UL, ANSI AND NFPA STANDARDS.
2. REFER TO LUMINAIRE SCHEDULE FOR FIXTURE SPECIFICATIONS. SUBSTITUTIONS MUST BE APPROVED PRIOR TO BID.



2024.06.20 15:26:25-05'00"

DATE: 06/14/2024  
DESIGNED BY: MS  
DRAWN BY: MS  
REVIEWED BY: MG  
REVISED:

REVISED:  
REVISED:

**SHEET TITLE**  
ELECTRICAL  
SPECIFICATIONS


SHEET NUMBER  
**E0.2**

**GENERAL NOTES:**

- A. REFER TO SPECIFICATIONS, SCHEDULES, DETAILS AND GENERAL NOTES SHEET FOR ADDITIONAL SITE REQUIREMENTS.
- B. BURIED CONDUIT SHALL BE INSTALLED AT 24" BELOW FINISHED GRADE. UNO, 18" MAY BE USED AT LOCATIONS NOT SUBJECT TO VEHICLE OR EQUIPMENT LOADING, BUT ONLY WITH ENGINEER APPROVAL.
- C. SITE ELECTRICAL CONDUIT ROUTING IS DIAGRAMMATIC. EC MAY ADJUST PATHS AS REQUIRED PER SITE CONDITIONS AND WITHIN THE FOLLOWING LIMITATIONS: DO NOT ROUTE EXPOSED. DO NOT ROUTE UNDER EXISTING, NEW, OR FUTURE BUILDINGS OR STRUCTURES. ONLY ROUTE UNDER SIDEWALKS OR WITHIN THE DRIP LINE OF TREES WHERE UNAVOIDABLE.
- D. VERIFY EXISTING BURIED UTILITY LOCATIONS PRIOR TO TRENCHING FOR CONDUIT OR BORING FOR LIGHT POLE FOUNDATIONS. USE GROUND PENETRATING RADAR SCAN.
- E. VERIFY NEW BURIED UTILITY LOCATIONS AND COORDINATE INSTALLATION WITH UTILITIES THAT REQUIRE A SPECIFIC SLOPE (DRAIN LINES, ETC.). EC SHALL BE RESPONSIBLE FOR COORDINATING WITH OTHER TRADES.
- F. REFER TO ONE LINE DIAGRAM AND PANEL SCHEDULES FOR CONDUIT AND CONDUCTOR SIZES NOT SHOWN.

**KEYED NOTES:** (X)

- 1. REMOVE ALL WIRE AND CONDUIT FOR PAVILION CIRCUITS FROM PANEL TO PAVILION JUNCTION BOX. COORDINATE EXACT LOCATION OF CONDUIT AND EXACT CIRCUITS AFFECTED IN FIELD.
- 2. JUNCTION BOX IN PAVILION LOCATED IN BOTTOM CORNER. REMOVE JUNCTION BOX. ALL WIRE AND CONDUIT FROM JUNCTION BOX TO ELECTRICAL DEVICES TO REMAIN FOR FUTURE USE.
- 3. INTERCEPT EXISTING WIRE AND CONDUIT TO EXISTING IRRIGATION PUMP. COORDINATE EXACT INTERCEPT LOCATION. REUSE EXISTING CONDUIT AND WIRE IF POSSIBLE WITH VFD INSTALLATION. REFER TO SHEET E1.1 FOR MORE INFORMATION.
- 4. REMOVE EXISTING POOL LUMINAIRES. REMOVE RACEWAYS AND CONDUCTORS SERVING OUTLETS FROM LOAD TO NEAREST EXISTING TO REMAIN. JBOX SERVING OTHER LOADS ON THE CIRCUIT. PROVIDE NEW RACEWAYS AND CONDUCTORS AS NEEDED TO RECONNECT ANY EXISTING TO REMAIN LOADS AFFECTED BY THE DEMO. IF NOT OTHER LOADS REMAIN, LABEL OVERCURRENT PROTECTIVE DEVICE AS SPARE.
- 5. EXISTING POLE LIGHT TO REMAIN. TYPICAL.
- 6. ANY EXISTING CONDUIT ROUTED UNDER SLAB OF THE PAVILION SHALL BE ABANDONED IN PLACE.

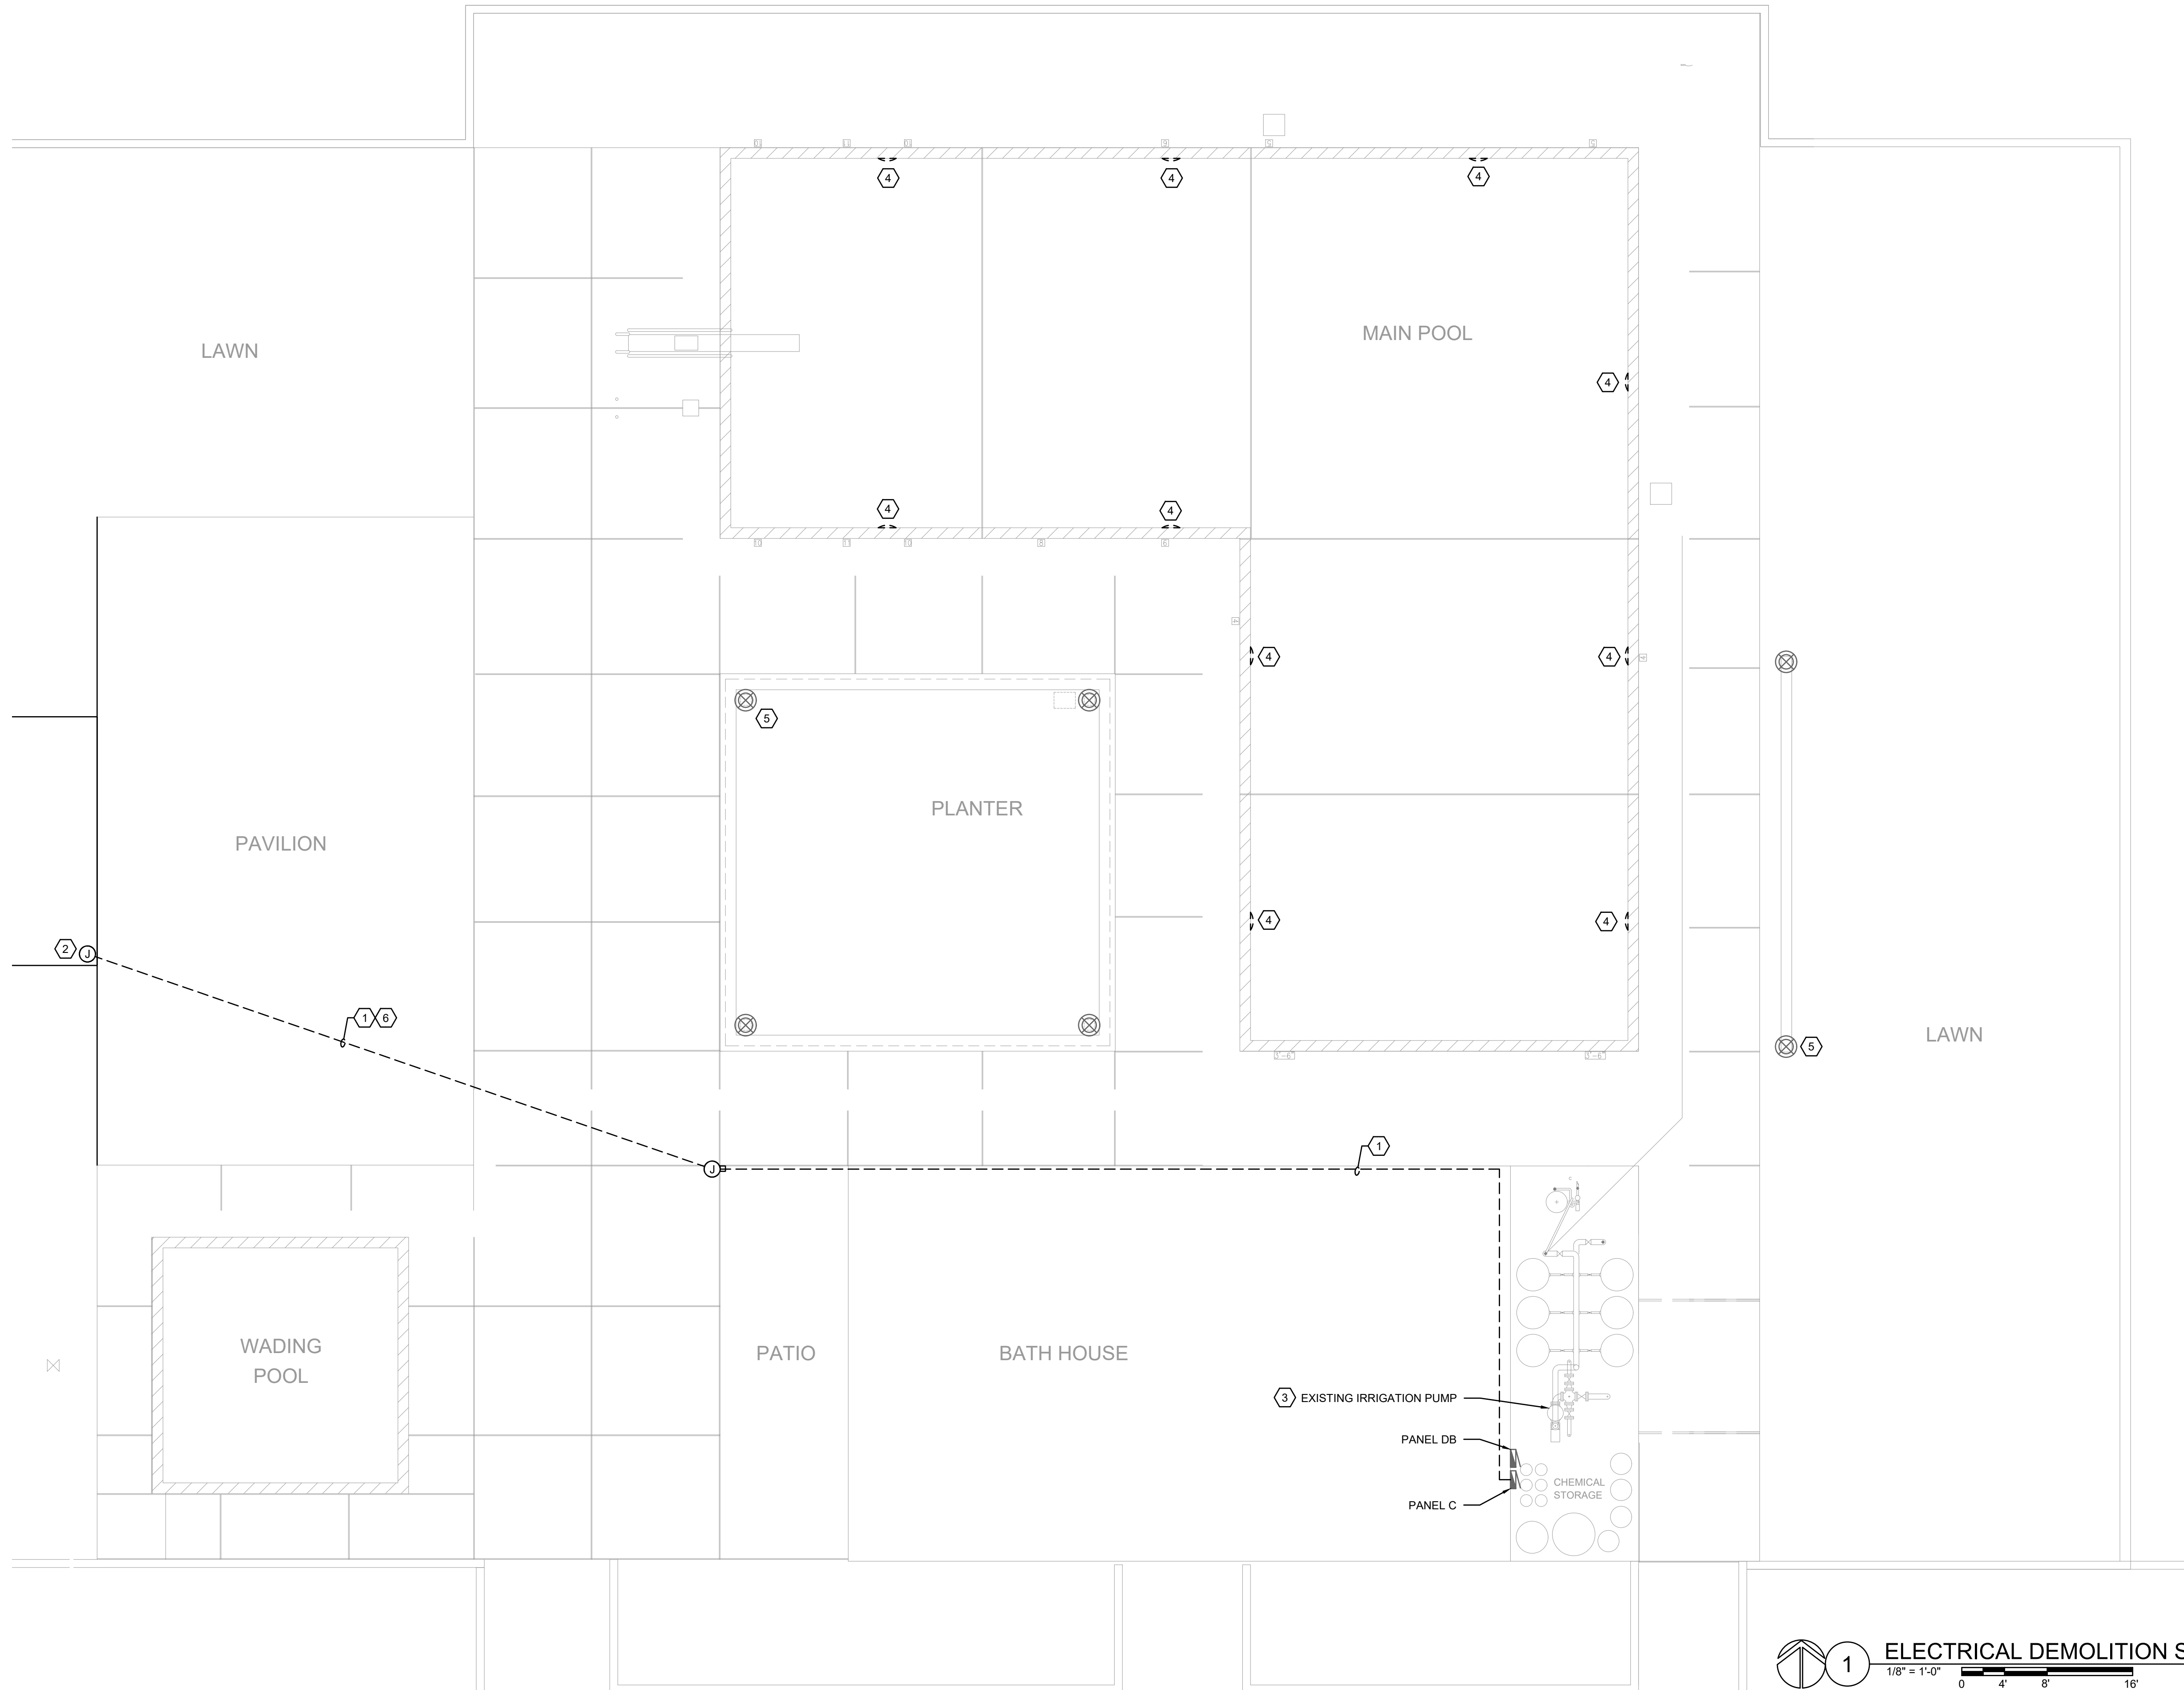

**LYNDON B. JOHNSON STATE PARK & HISTORIC SITE**  
**POOL REPAIRS**  
**PROJECT NO. 1111762**

DATE: 06/14/2024  
 DESIGNED BY: MS  
 DRAWN BY: MS  
 REVIEWED BY: MG  
 REVISED:  
 REVISED:



**1** **ELECTRICAL DEMOLITION SITE PLAN**  
 1/8" = 1'-0"  
 0 4' 8' 16'

**SHEET TITLE**  
 ELECTRICAL DEMOLITION SITE PLAN  
**SHEET NUMBER**  
**E1.0**




**GENERAL NOTES:**

- A. REFER TO SPECIFICATIONS, SCHEDULES, DETAILS AND GENERAL NOTES SHEET FOR ADDITIONAL SITE REQUIREMENTS.
- B. BURIED CONDUIT SHALL BE INSTALLED AT 24" BELOW FINISHED GRADE, UNO. 18" MAY BE USED AT LOCATIONS NOT SUBJECT TO VEHICLE OR EQUIPMENT LOADING, BUT ONLY WITH ENGINEER APPROVAL.
- C. SITE ELECTRICAL CONDUIT ROUTING IS DIAGRAMMATIC. EC MAY ADJUST PATHS AS REQUIRED PER SITE CONDITIONS AND WITHIN THE FOLLOWING LIMITATIONS: DO NOT ROUTE EXPOSED. DO NOT ROUTE UNDER EXISTING, NEW, OR FUTURE BUILDINGS OR STRUCTURES. ONLY ROUTE UNDER SIDEWALKS OR WITHIN THE DRIP LINE OF TREES WHERE UNAVOIDABLE.
- D. VERIFY EXISTING BURIED UTILITY LOCATIONS PRIOR TO TRENCHING FOR CONDUIT OR BORING FOR LIGHT POLE FOUNDATIONS. USE GROUND PENETRATING RADAR SCAN.
- E. VERIFY NEW BURIED UTILITY LOCATIONS AND COORDINATE INSTALLATION WITH UTILITIES THAT REQUIRE A SPECIFIC SLOPE (DRAIN LINES, ETC.). EC SHALL BE RESPONSIBLE FOR COORDINATING WITH OTHER TRADES.
- F. REFER TO ONE LINE DIAGRAM AND PANEL SCHEDULES FOR CONDUIT AND CONDUCTOR SIZES NOT SHOWN.
- G. REFER TO SHEET E7.1 FOR POOL BONDING DETAILS.

**KEYED NOTES:**

- 1. PROVIDE NEW WIRE AND CONDUIT TO REPLACE EXISTING WIRE AND CONDUIT TO CIRCUITS LOCATED IN PAVILION AREA. COORDINATE EXACT CIRCUITS AND CONDUIT AND WIRE SIZES IN FIELD.
- 2. REPLACE EXISTING JUNCTION BOX WITH A NEW JUNCTION BOX AS SHOWN FOR EXISTING CIRCUITS TO THE PAVILION AREA. SIZE PER NEC.
- 3. PROVIDE AND INSTALL VFD FOR EXISTING POOL CIRCULATION PUMP. REMOVE ALL WIRE AND REUSE EXISTING CONDUIT WHERE POSSIBLE. PROVIDE 4#8 AND #10G IN 1". COORDINATE EXACT MOUNTING LOCATION IN FIELD. CONNECT TO EXISTING 50A/3P CIRCUIT BREAKER IN PANEL DB. REFER TO VFD SCHEDULE AND PANEL SCHEDULE FOR MORE INFORMATION.
- 4. CIRCUIT NEW TANK PUMP AND TANK PUMP CONTROLLER. EQUIPMENT PROVIDED BY OTHERS. PROVIDE 2#12 AND 1#12G IN 1". UNDERGROUND. COORDINATE EXACT CONTROLLER LOCATION WITH SEPTIC TANK CONTRACTOR.
- 5. JUNCTION BOX FOR CONNECTION TO AUTOMATIC FILL VALVE. CIRCUIT TO NEW POOL LIGHT RECEPTACLE CIRCUIT. COORDINATE EXACT LOCATION OF POOL FILL VALVE IN FIELD WITH POOL CONTRACTOR.
- 6. PROVIDE GFI RECEPTACLE MOUNTED IN ARLINGTON GARD-N-POST ENCLOSURE MODEL GPD19, OR APPROVED EQUIVALENT, FOR TEMPORARY POOL LIGHTING. MOUNT ALONG ROCK WALL. REFER TO MANUFACTURE INSTALLATION DETAILS FOR MORE INFORMATION.
- 7. PROVIDE GFI RECEPTACLE MOUNTED IN ARLINGTON GARD-N-POST ENCLOSURE MODEL GPD19, OR APPROVED EQUIVALENT, FOR TEMPORARY POOL LIGHTING. LOCATED RECEPTACLES JUST OUTSIDE THE SIDEWALK, APPROXIMATELY 12'-0" FROM POOL. REFER TO MANUFACTURE INSTALLATION DETAILS FOR MORE INFORMATION.
- 8. PROVIDE GFI RECEPTACLE MOUNTED 6" AFG IN VANDAL RESISTANT WEATHERPROOF WHILE IN USE METAL ENCLOSURE MOUNTED ON COLUMN OF PAVILION. COORDINATE EXACT LOCATION IN FIELD. CIRCUIT TO EXISTING PAVILION RECEPTACLE CIRCUIT.

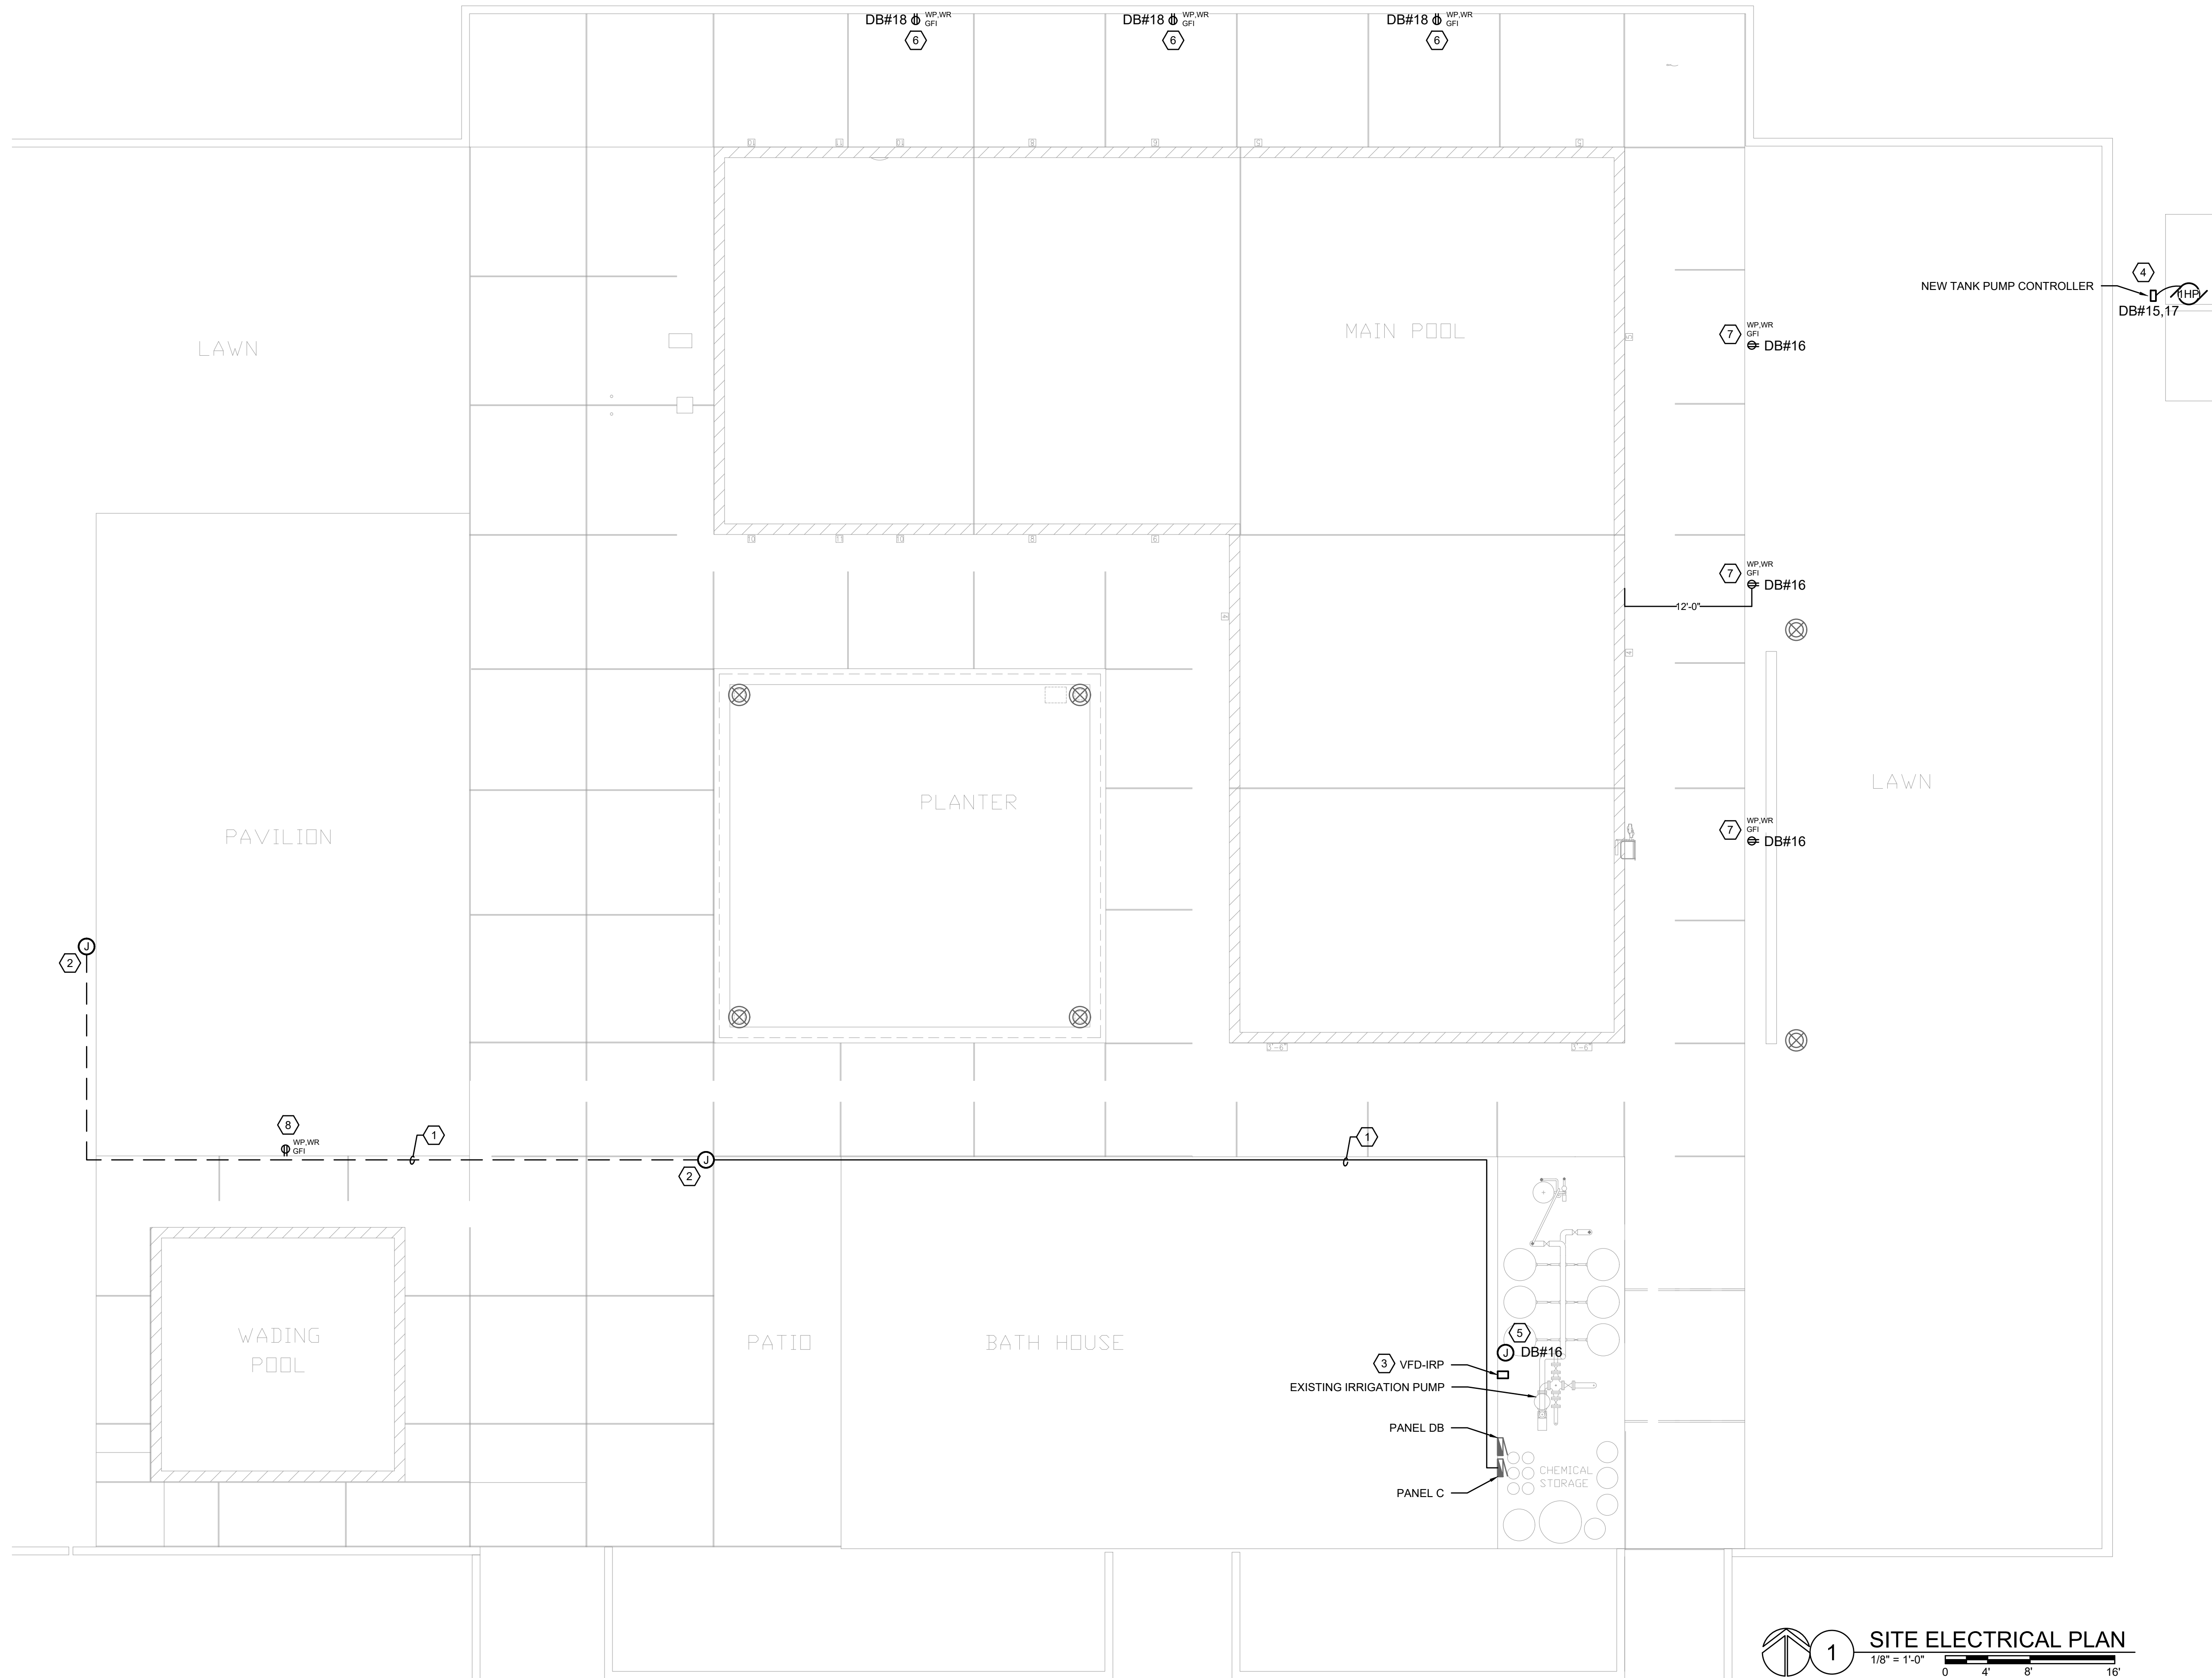

**1 SITE ELECTRICAL PLAN**  
1/8" = 1'-0"  
0 4' 8' 16'



EEA Project No. 000000  
State of Registration STATE 000000  
Firm Registration No. 000000



2024.06.20 15:26:25-05'00"

**LYNDON B. JOHNSON STATE PARK & HISTORIC SITE**  
**POOL REPAIRS**  
**PROJECT NO. 111762**

DATE: 06/14/2024  
DESIGNED BY: MS  
DRAWN BY: MS  
REVIEWED BY: MG  
REVISED:  
REVISED:

**SHEET TITLE**  
ELECTRICAL SITE PLAN


**SHEET NUMBER**  
**E1.1**

**GENERAL NOTES:**

- A. REFER TO SPECIFICATIONS, SCHEDULES, DETAILS AND GENERAL NOTES SHEET FOR ADDITIONAL ELECTRICAL EQUIPMENT AND SYSTEM INSTALLATION REQUIREMENTS.
- B. SPECIAL REQUIREMENTS SUCH AS MOUNTING ABOVE COUNTER (AC), GROUND FAULT CIRCUIT INTERRUPTERS (GFI), AND WEATHERPROOF ENCLOSURES (WP) ARE NOTED ADJACENT TO RECEPTACLES.
- C. REFER TO ELECTRICAL EQUIPMENT SCHEDULE FOR DISCONNECT AND CONTROLS REQUIREMENTS.
- D. CONTRACTOR SHALL PROVIDE POWER TO ALL ITEMS SHOWN FROM THE PANEL AND CIRCUIT NUMBERS THAT ARE SHOWN ADJACENT TO THE LOAD (RECEPTACLE, DISCONNECT, JBOX, EQUIPMENT CONNECTION POINT, ETC.). SIZE CIRCUIT PER PANEL SCHEDULE. PROVIDE NEUTRAL AND GROUND, U.N.O.
- E. ALL RECEPTACLES IN AREAS DEFINED BY NEC 408.12 SHALL BE TAMPER RESISTANT.

**KEYED NOTES:** (X)

- 1. PROVIDE NEW WALL PAK AS SHOWN. CIRCUIT TO EXISTING BUILDING LIGHTING CIRCUIT.
- 2. COORDINATE EXACT LOCATION OF WALL SWITCH IN FIELD WITH OWNER.
- 3. REMOVE EXISTING HAND DRYER AND RETAIN FOR REUSE. REMOVE ALL WIRE AND CONDUIT TO NEAREST JUNCTION BOX ABOVE CEILING.
- 4. RELOCATE EXISTING HAND DRYER TO LOCATION SHOWN. EXTEND WIRE AND CONDUIT FROM PREVIOUS HAND DRYER LOCATION TO NEW LOCATION.
- 5. PROVIDE AND INSTALL 30A/2P/208V/N3R HEAVY DUTY SAFETY DISCONNECT SWITCH FOR WATER HEATER. COORDINATE EXACT LOCATION OF WATER HEATER IN FIELD WITH OWNER. CIRCUIT AS SHOWN AND PROVIDE 2#10 AND 1#10G IN 3/4" C.
- 6. PROVIDE AND INSTALL HORSEPOWER RATED TOGGLE SWITCH WITH LOTO PROVISIONS FOR HOT WATER RECIRCULATION PUMP. CIRCUIT AS SHOWN AND PROVIDE 2#12 AND 1#12G IN 3/4" C.

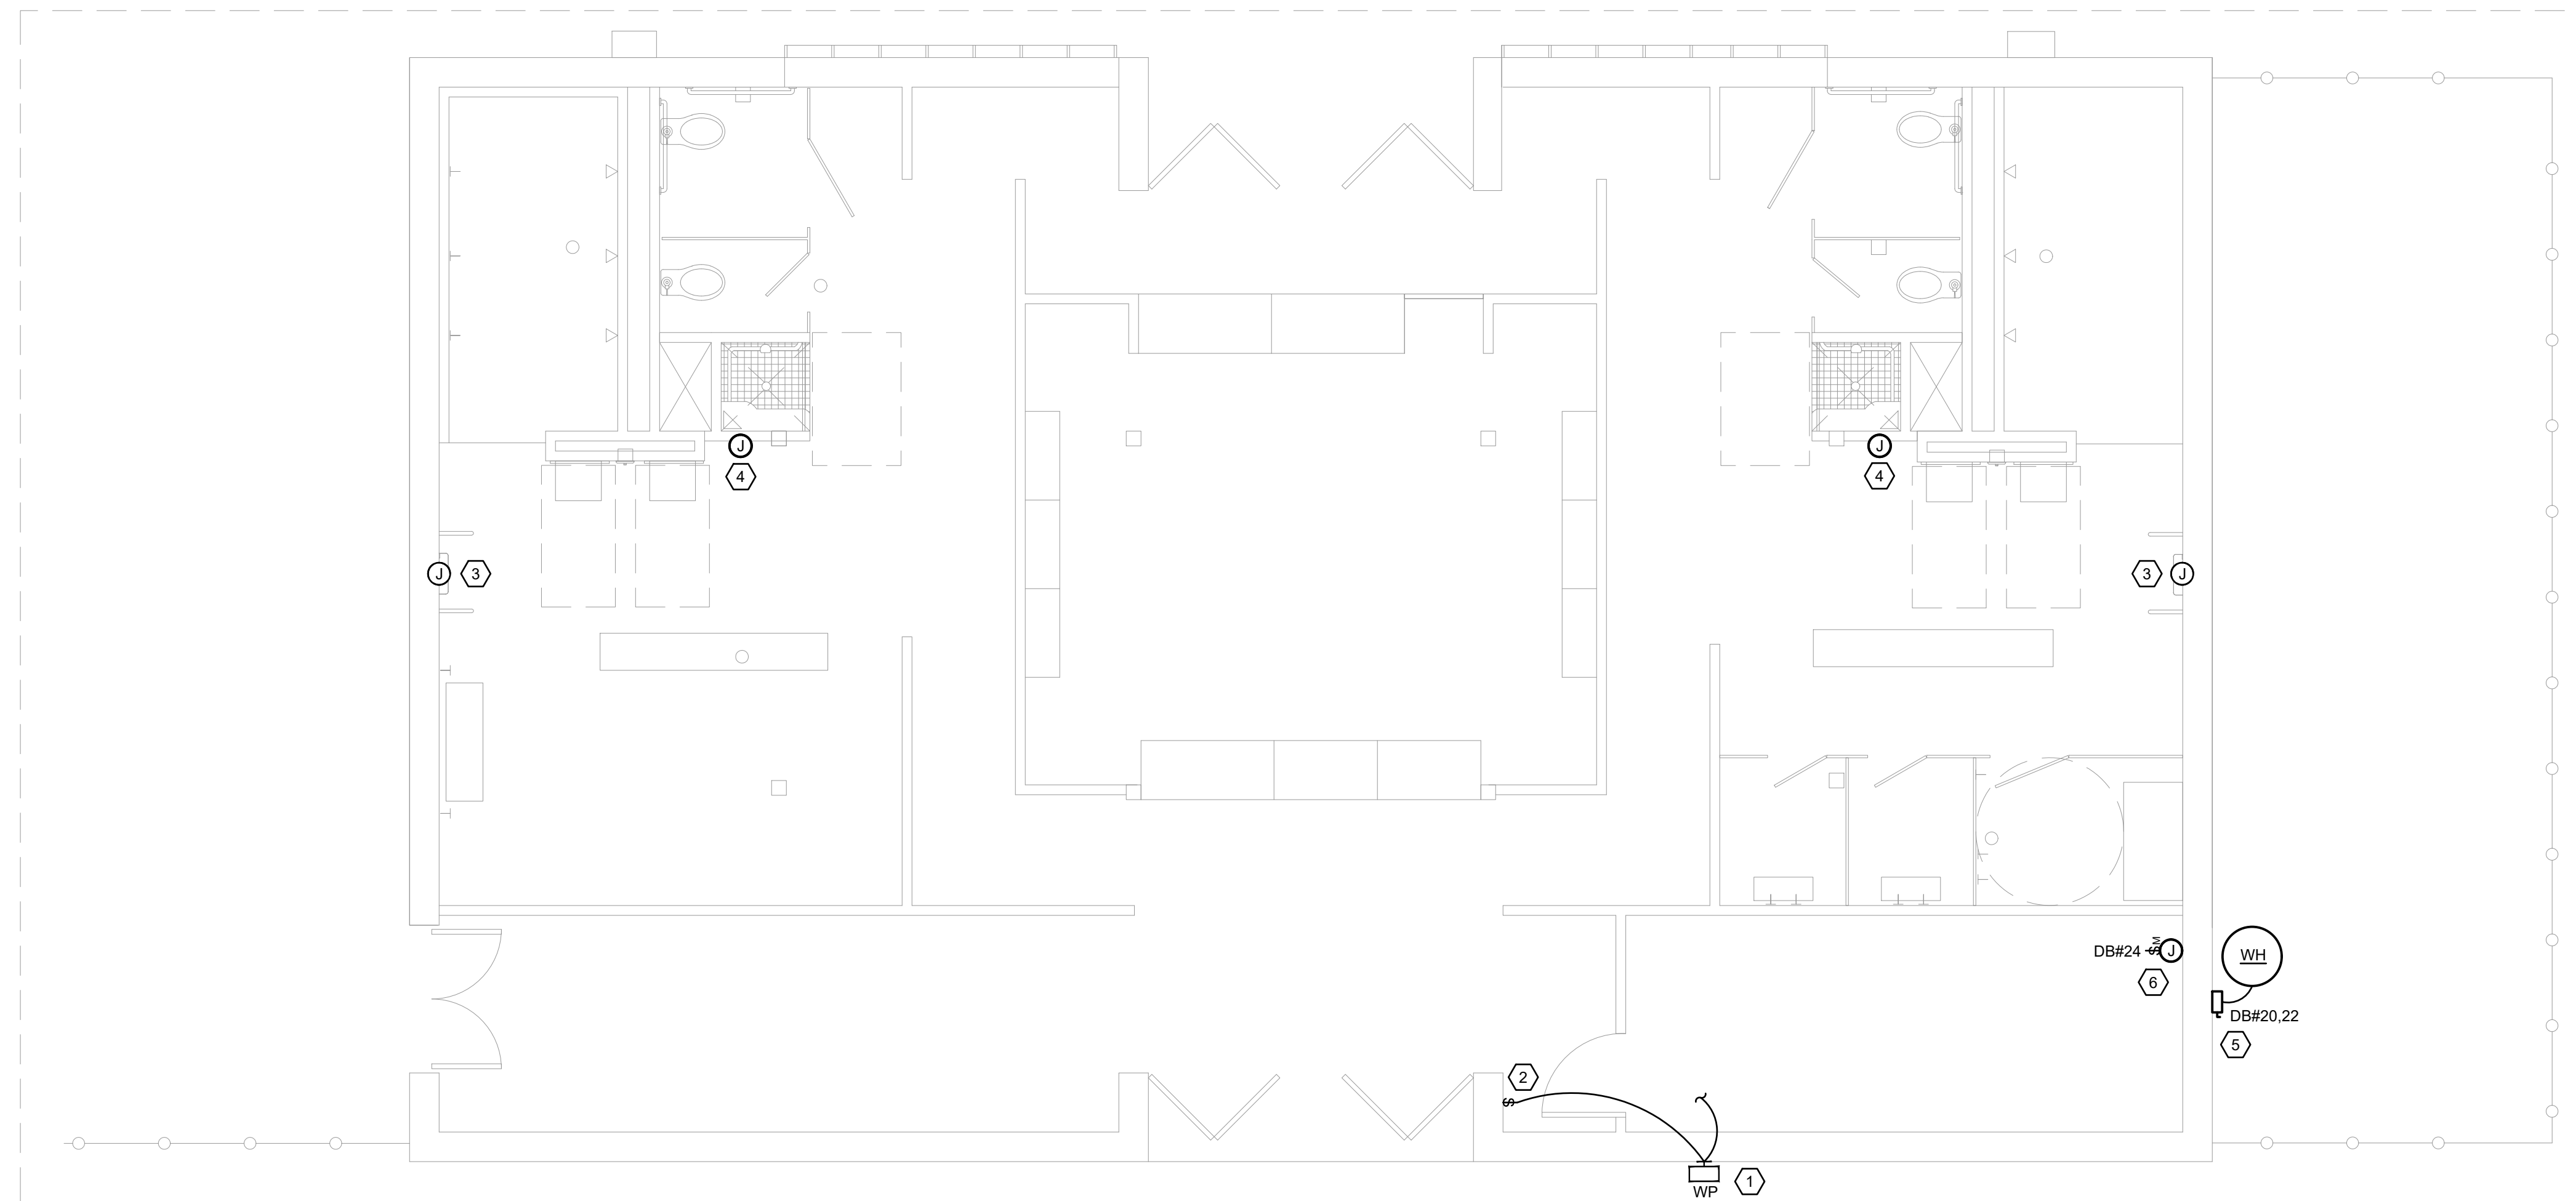

**POWER PLAN**  
1  
1/4" = 1'-0"  
NORTH  
0 2' 4' 8'

**LYNDON B. JOHNSON STATE PARK & HISTORIC SITE**  
**POOL REPAIRS**  
PROJECT NO. 1111762

DATE: 06/14/2024  
DESIGNED BY: MS  
DRAWN BY: MS  
REVIEWED BY: MG  
REVISED:  
REVISED:



2024.06.20 15:26:25-05'00"

**SHEET TITLE**  
ELECTRICAL - BATH  
HOUSE - POWER  
PLAN

**SHEET NUMBER**  
**E3.1**

LUMINAIRE SCHEDULE table with columns: TYPE, MANUFACTURER, CATALOG NO., LED (WATTS, LUMENS), COLOR TEMP, INPUT WATTS, VOLTS, MOUNTING, REMARKS. Includes notes on installation and LED specifications.

VFD SCHEDULE table with columns: MARK, SERVICE, MAKE, MODEL, ENCLOSURE, MOTOR (POWER, CURRENT, INPUT), REMARKS. Includes notes on motor specifications and VFD requirements.

EX DB Electrical panel schedule table. Includes bus rating, AIC rating, bus options, load (VA) table, phase loading table, and panel totals table.

EX C Electrical panel schedule table. Includes bus rating, AIC rating, bus options, load (VA) table, phase loading table, and panel totals table.

GENERAL NOTES:

- A. NEW CIRCUITS AND CIRCUIT BREAKERS SERVING NEW OR MODIFIED EQUIPMENT ARE SHOWN IN BOLD ON THE ONE LINE AND PANEL SCHEDULES... B. ELECTRICAL CONTRACTOR SHALL FIELD VERIFY PANEL SCHEDULES AND AVAILABILITY OF REPLACEMENT PARTS... C. NEW CIRCUIT BREAKER SHALL MATCH THE AIC RATING OF THE EXISTING CIRCUIT BREAKERS IN THE PANEL... D. EXISTING PANEL AND CIRCUIT BREAKER RATINGS SHOWN WHERE FIELD VERIFIED... E. NOT ALL EXISTING LOADS AND BRANCH CIRCUIT SIZES ARE DOCUMENTED...



DATE: 06/14/2024 DESIGNED BY: MS DRAWN BY: MS REVIEWED BY: MG REVISED:

REVISED:

SHEET TITLE ELECTRICAL SCHEDULES

SHEET NUMBER

E6.1


DATE: 06/14/2024  
DESIGNED BY: MS  
DRAWN BY: MS  
REVIEWED BY: MG  
REVISED:  
REVISED:

SHEET TITLE  
ELECTRICAL DETAILS

SHEET NUMBER  
E7.1

- GENERAL NOTES:**
- ALL WORK IN POOL AREA SHALL BE IN ACCORDANCE WITH NEC ARTICLE 680.
  - COORDINATE POOL LIGHTING INSTALLATION WITH POOL PIPING INSTALLATION.
  - ALL ELECTRICAL EQUIPMENT INCLUDING CONDUIT SUPPORTS, RECEPTACLES, ETC LOCATED IN PUMP ROOM, CHEMICAL STORAGE, OR WITHIN 10 FEET OF THE POOL SHALL BE STAINLESS STEEL TO PREVENT CORROSION DUE TO EXPOSURE TO POOL CHEMICALS. BURIED CONDUIT SHALL BE PVC.
  - ELECTRICAL CONTRACTOR SHALL COORDINATE CONDUIT ROUTING WITH POOL PLUMBING PIPING PRIOR TO INSTALLATION. ONLY ELECTRICAL CONDUITS SERVING THE POOL SHALL BE ROUTED WITHIN 5' OF POOL. PROVIDE EQUIPMENT GROUNDING CONDUCTOR SIZED PER NEC TABLE 250.122 (#12 MINIMUM) IN ALL ELECTRICAL CONDUITS SERVING POOL EQUIPMENT, LIGHTING OR GENERAL POWER IN THE POOL AREA.

- KEYED NOTES:**
- LIGHTING FIXTURES MOUNTED IN WALLS OF POOL SHALL BE MOUNTED WITH THE TOP OF THE FIXTURE LENS AT 18" MINIMUM BELOW THE SURFACE OF THE WATER LEVEL AND PROVIDE WITH #8 GROUND CONDUCTOR. GROUND CONDUCTOR TERMINATION AT THE LOAD SHALL BE ENCAPSULATED WITH A LISTED POTTING COMPOUND.
  - ALL ELECTRICAL EQUIPMENT LOCATED WITHIN 10' OF POOL SHALL BE PROTECTED BY A GROUND FAULT CIRCUIT INTERRUPTING DEVICE.
  - PROVIDE JUNCTION BOX FOR WATER LEVEL SENSOR CONTROL WIRING. PROVIDE ONE (1) 3/4" CONDUIT WITH PULL STRING ROUTED FROM JUNCTION BOX TO WATER LEVEL CONTROL PANEL IN POOL EQUIPMENT ROOM. COORDINATE LOCATION AND REQUIREMENTS WITH POOL EQUIPMENT CONTRACTOR.
  - IF REBAR ENCAPSULATED WITH A NONCONDUCTIVE COMPOUND IS USED IN THE POOL STRUCTURE, INSTALL BARE #8 SOLID COPPER CONDUCTORS SPACED 10' APART IN A GRID PATTERN IN THE POUR OF THE POOL STRUCTURE.
  - WATER LEVEL SENSOR
  - UNLESS NOTED OTHERWISE, ALL JUNCTION BOXES IN POOL AREA SHALL BE CORROSION RESISTANT WITH THREADED HUBS. MOUNT AT 4" MINIMUM ABOVE DECK AND 8" MINIMUM ABOVE WATER LEVEL. PROVIDE GROUNDING TERMINAL STRIP SUITABLE FOR GROUNDING ONE(1) #8 CONDUCTOR PER CONDUIT ENTERING JUNCTION BOX PLUS ONE(1) SPARE
  - PRESSURE CONNECTOR OR CLAMP
  - THE ELECTRICAL CONTRACTOR SHALL BOND THE POOL STRUCTURE, INCLUDING STRUCTURAL STEEL AND ALL METAL STRUCTURES IN THE POOL, WITHIN 5' HORIZONTALLY OF THE POOL, OR WITHIN 12' VERTICALLY OF THE POOL SUCH AS FENCING, DIVING BOARDS, UNDERWATER LIGHTING, FORMING SHELLS, MOTORS, FITTINGS OVER 4" IN DIAMETER, PIPING, CONDUIT AND LADDERS AS REQUIRED BY NEC ARTICLE 680. BONDING SHALL BE ACCOMPLISHED BY CONNECTING ALL METAL ITEMS TO THE REBAR IN THE POOL SHELL USING #8 COPPER CONDUCTORS. COORDINATE WITH OTHER TRADES AS REQUIRED TO FACILITATE GROUNDING.
  - #8 BONDING CONDUCTOR
  - EXOTHERMIC WELD

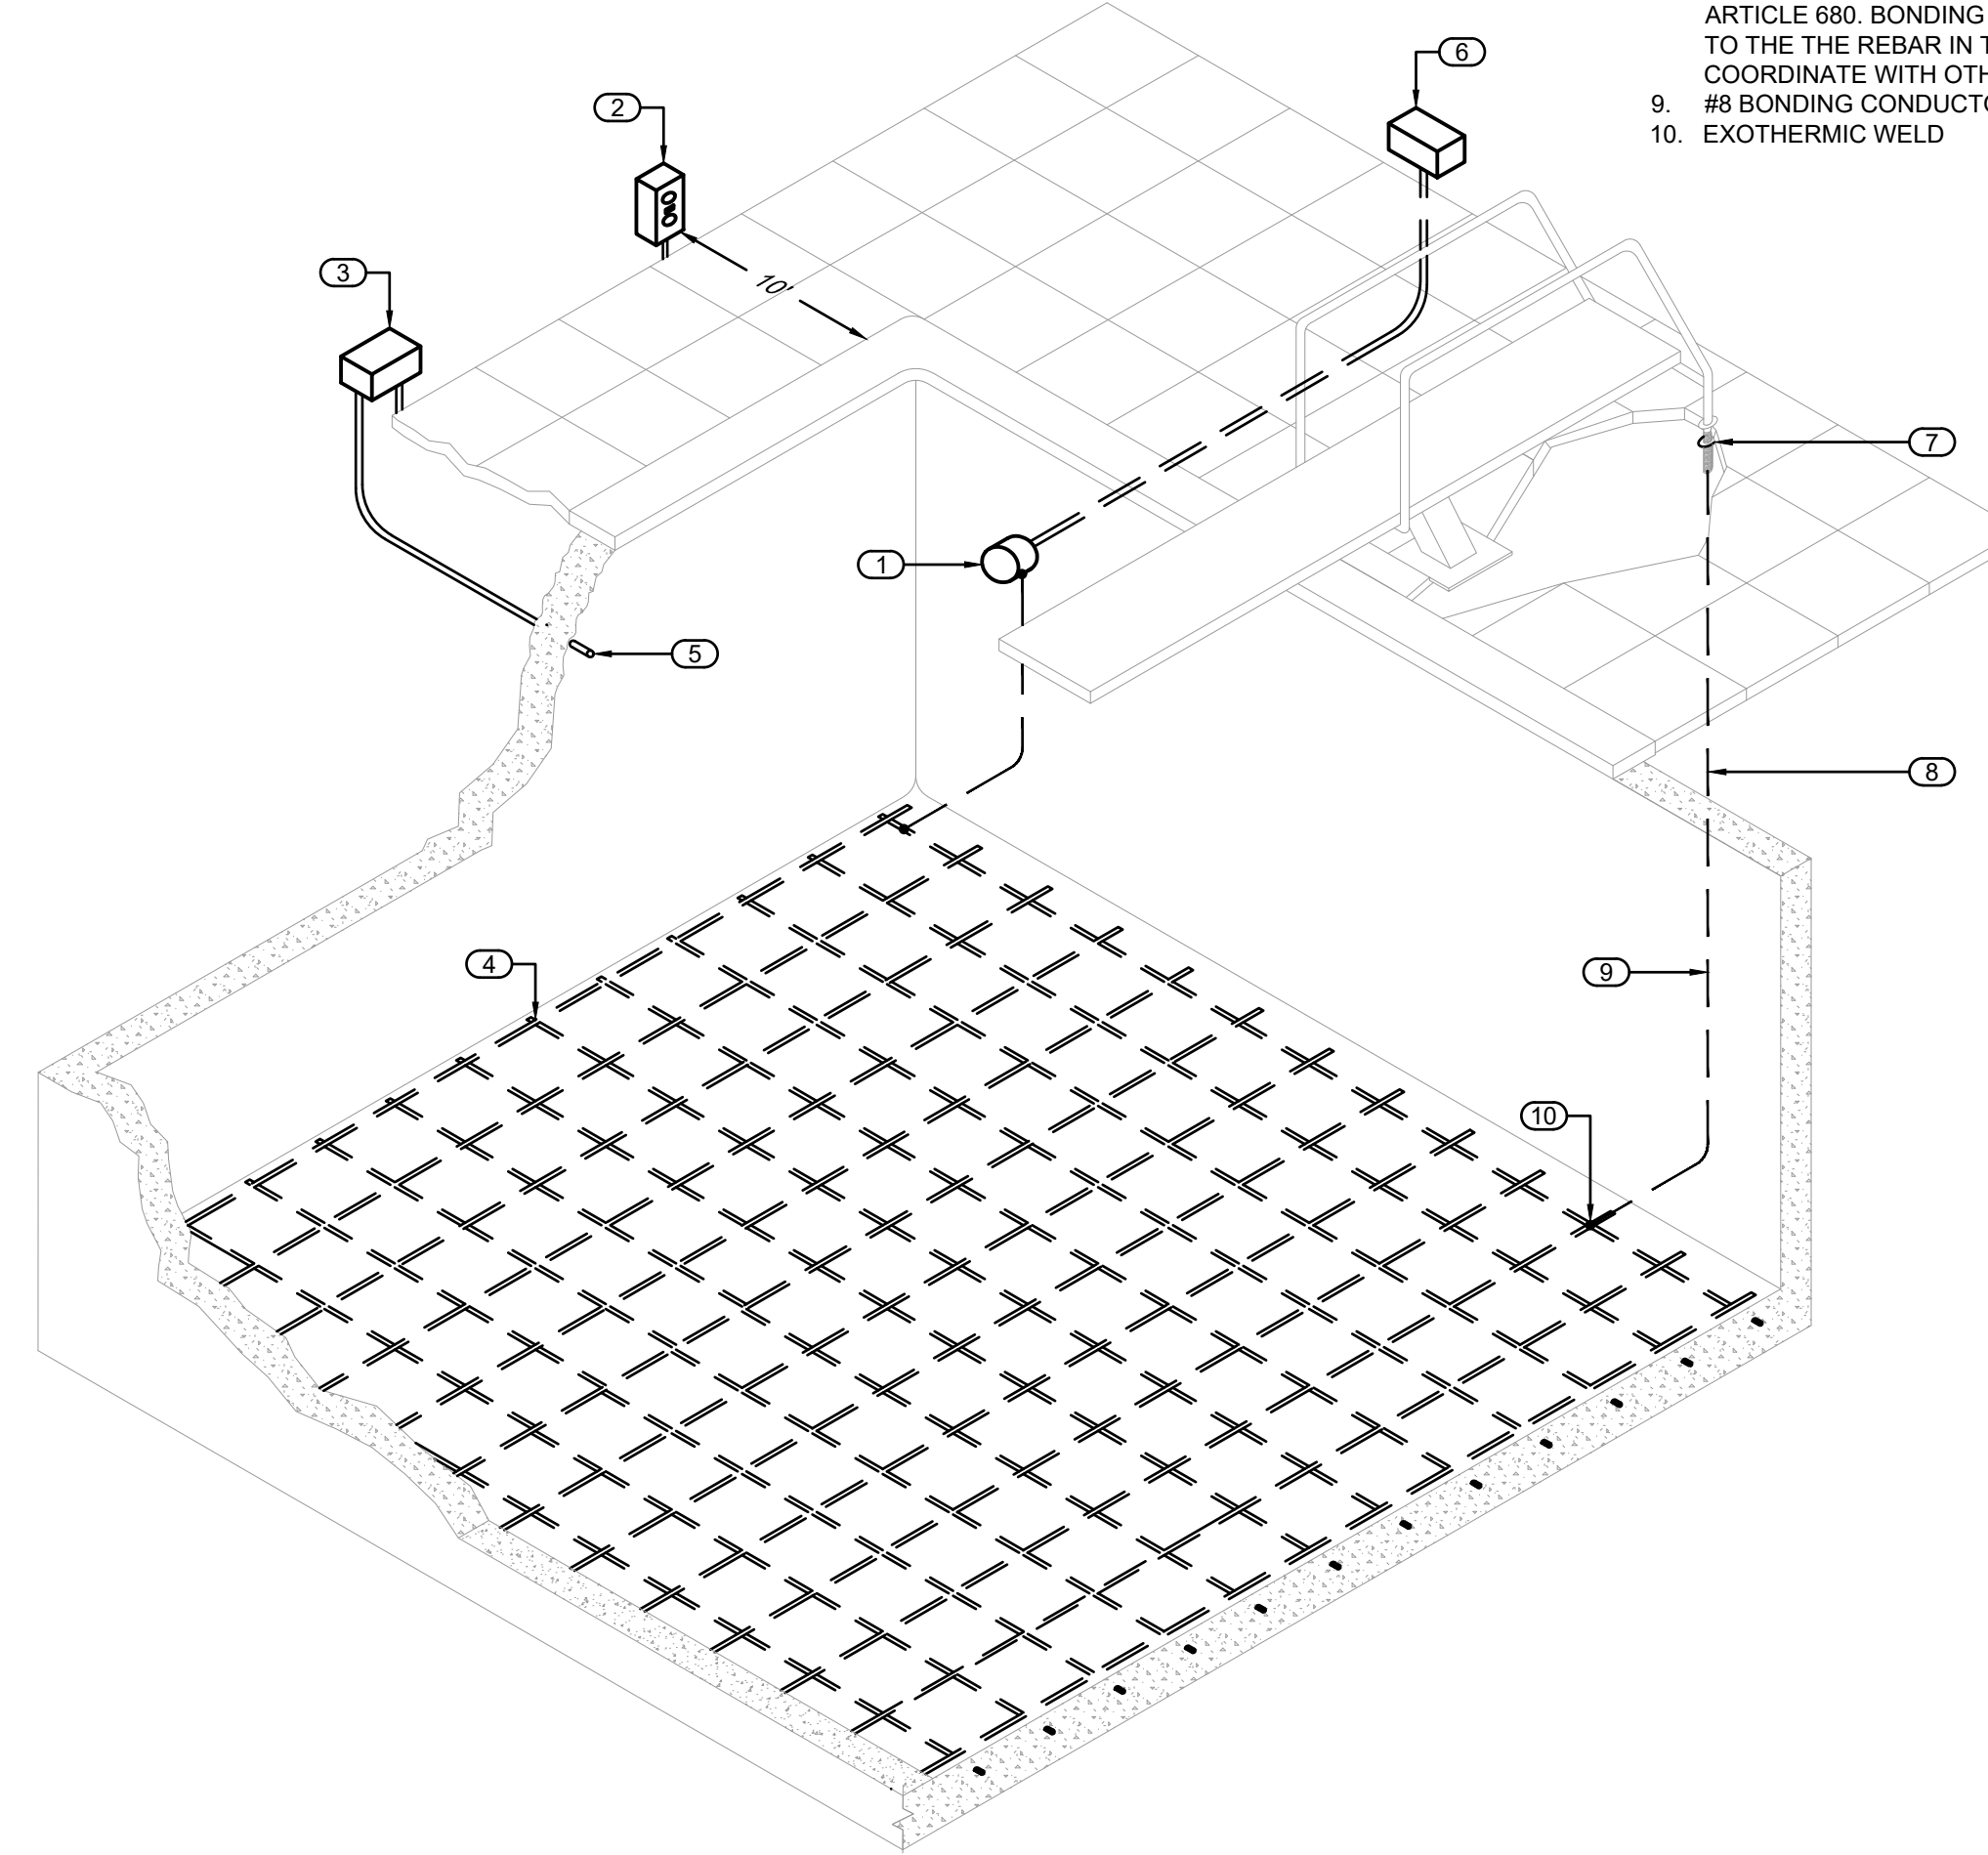

1 POOL REQUIREMENTS DETAIL  
NTS

**EEA CONSULTING ENGINEERS**  
0615 Vaught Ranch Road #100  
Austin, Texas 78739-2314 USA  
512.744.4400 main - 512.744.4444 fax  
www.eeaec.com  
EEA Project No. 000000  
State Registration STATE  
Firm Registration No. 000000



2024.06.20 15:26:25-05'00"





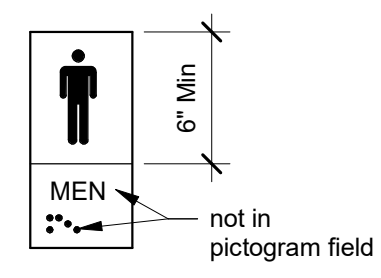


Figure 703.6.1  
Pictogram Field



Figure 703.2.5  
Height of Raised Characters

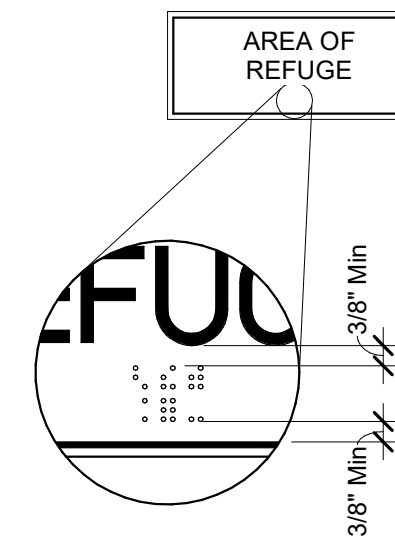


Figure 703.3.2  
Position of Braille

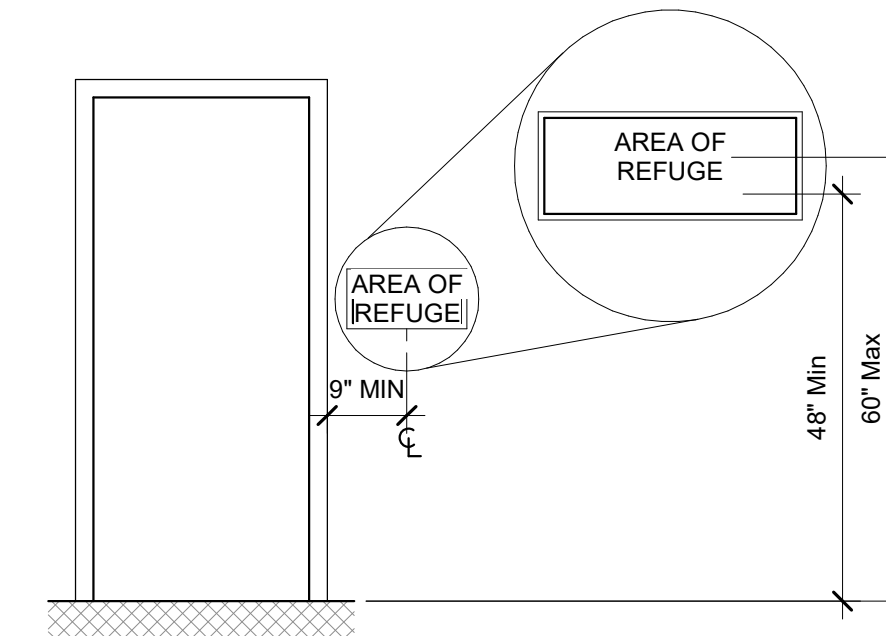


Figure 703.4.1  
Height of Tactile Characters Above Finish Floor or Ground  
REFER TO FIGURE 703.4.2 FOR ADDITIONAL INFORMATION

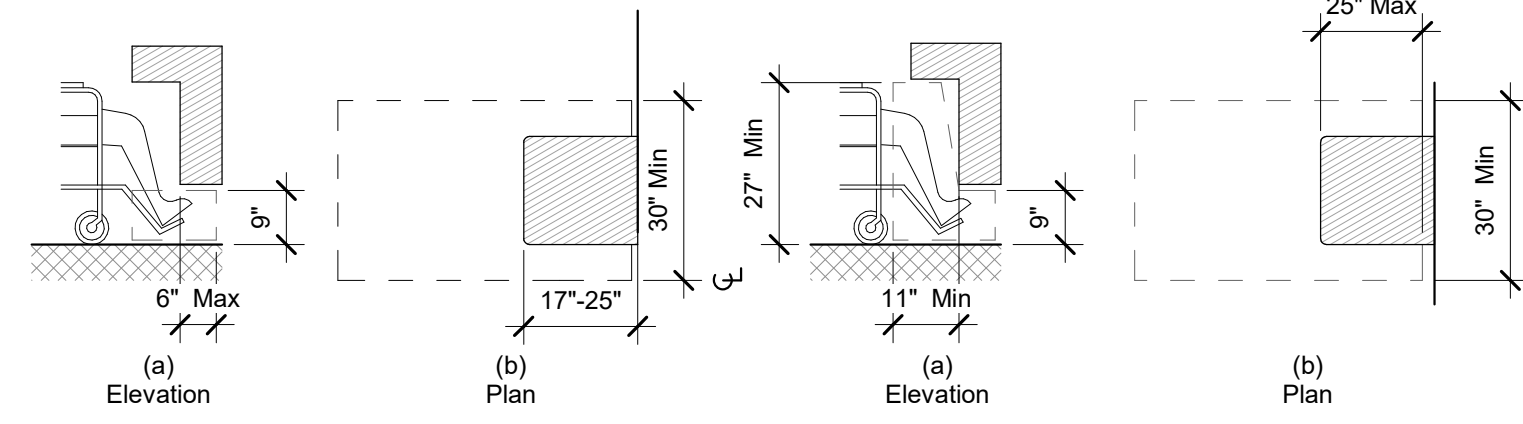


Figure 306.2  
Toe Clearance



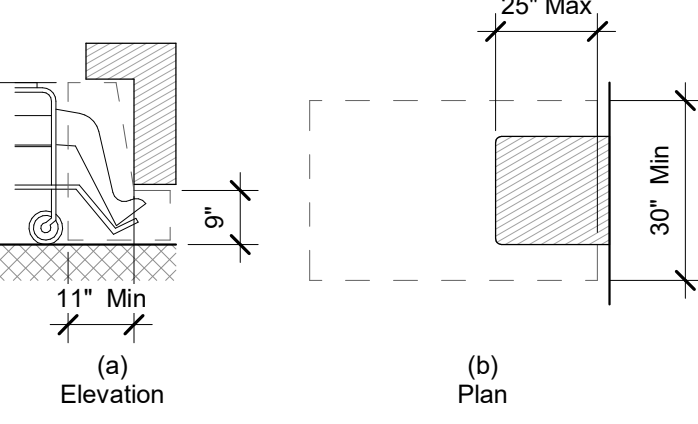


Figure 306.3  
Knee Clearance

Knee and Toe Clearance

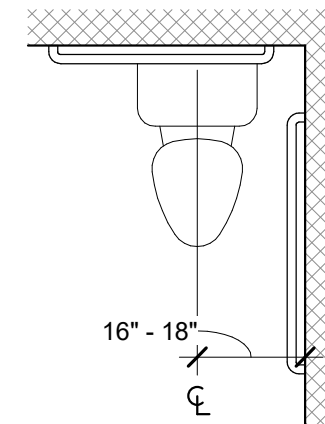

(a) Wheelchair Accessible Water Closets

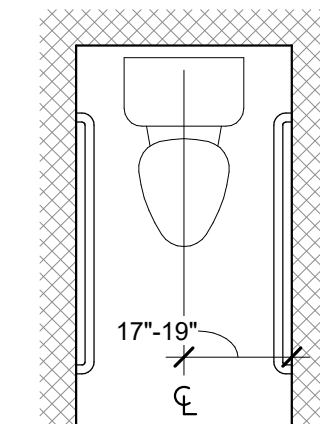

(b) Ambulatory Accessible Water Closet

Figure 604.2  
Water Closet Location

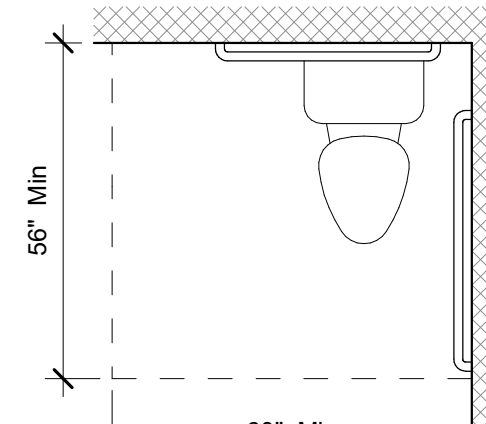


Figure 604.3.1  
Size of Clearance at Water Closets

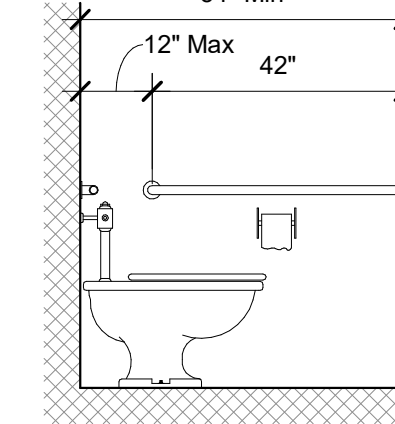


Figure 604.5.1  
Side Wall Grab Bar at Water Closets

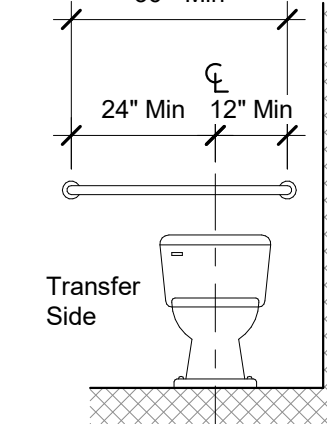


Figure 604.5.2  
Rear Wall Grab Bar at Water Closets

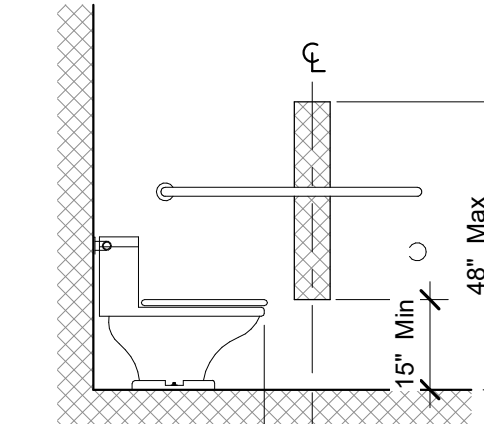


Figure 604.7  
Dispenser Outlet Location

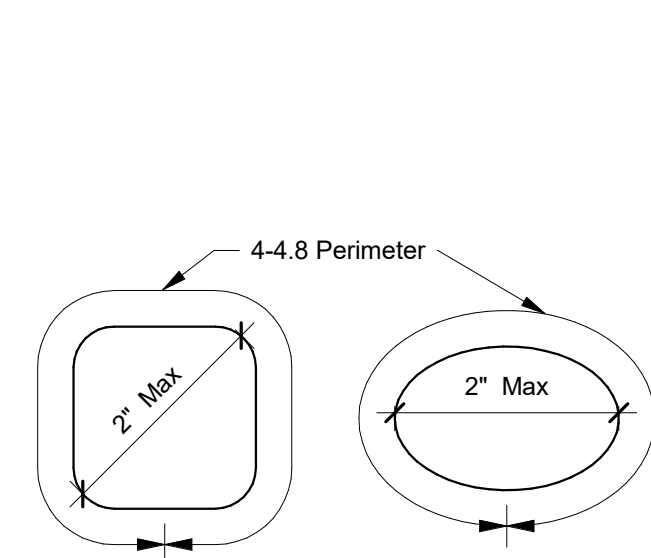


Figure 609.2.2  
Grab Bar Non-Circular Cross Section



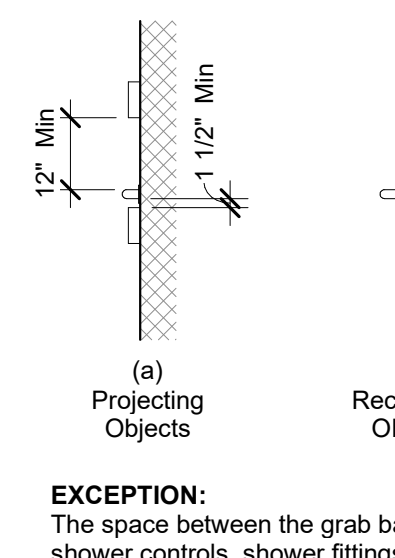


Figure 609.3  
Spacing of Grab Bars

EXCEPTION:  
The space between the grab bars and shower controls, shower fittings, and other grab bars above shall be permitted to be 1 1/2 inches (38 mm) minimum.

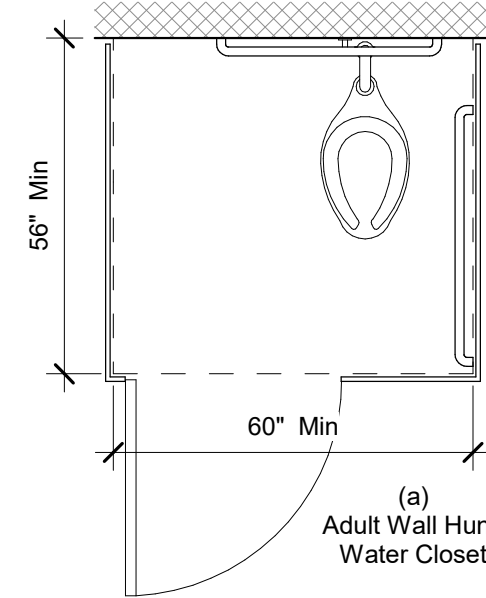

(a) Adult Wall Hung Water Closet

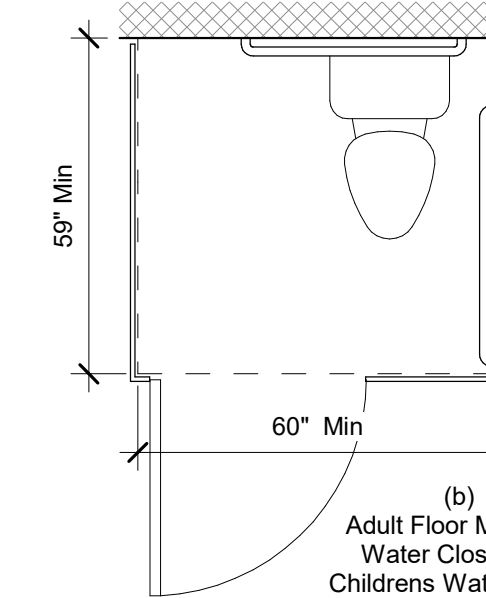

(b) Adult Floor Mounted Water Closet and Childrens Water Closet

Figure 604.8.1.1  
Size of Wheelchair Accessible Toilet



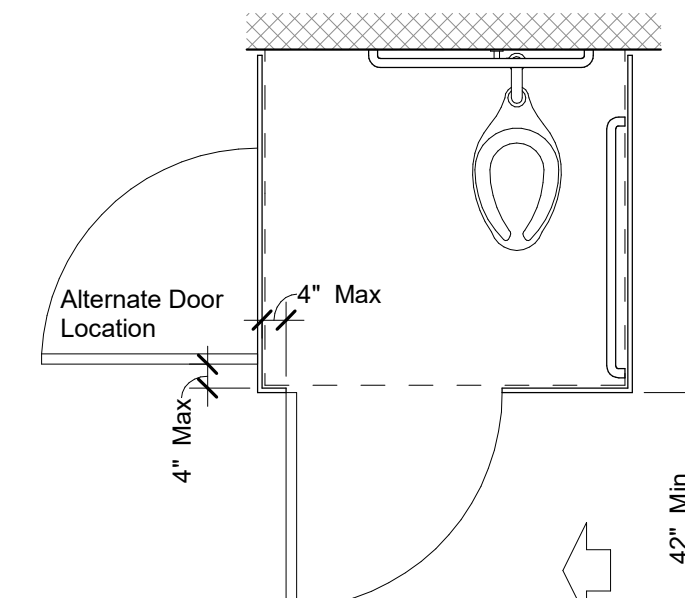



Figure 604.8.1.2  
Wheelchair Accessible Toilet Compartment Doors

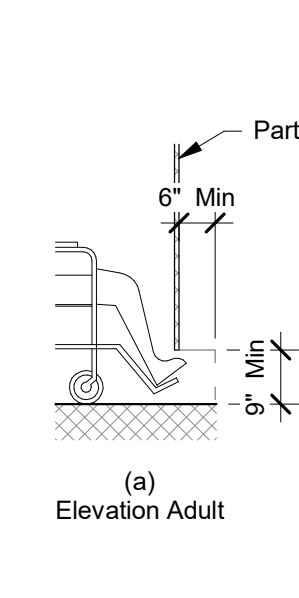

(a) Elevation Adult

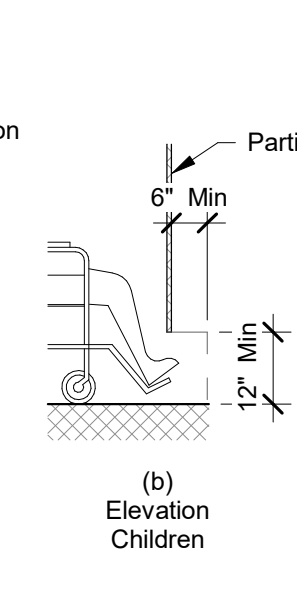

(b) Elevation Children

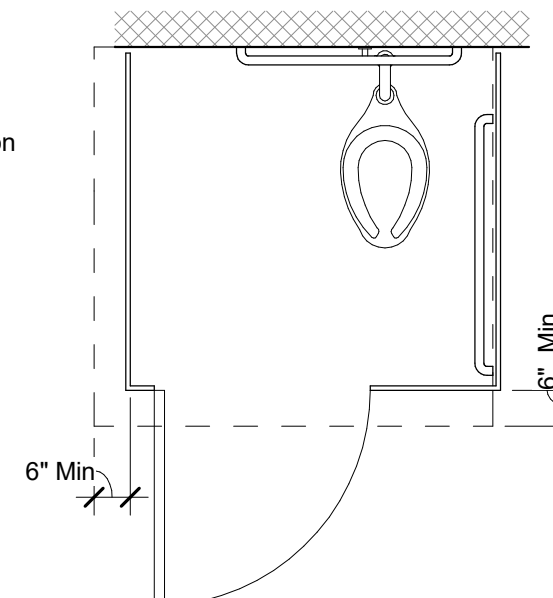

(c) Plan

Figure 604.8.1.4  
Wheelchair Accessible Toilet Compartment Toe Clearance

Grab Bars

Water Closets and Toilet Compartments

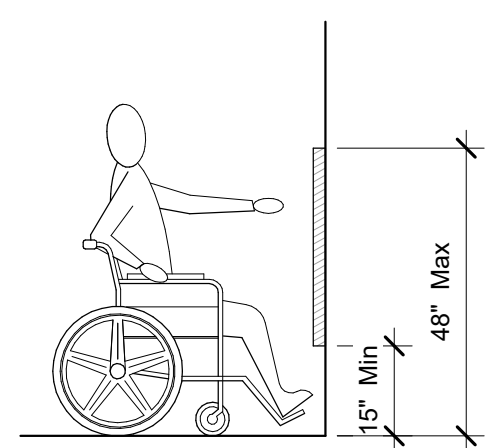


Figure 308.2.1  
Unobstructed Forward Reach

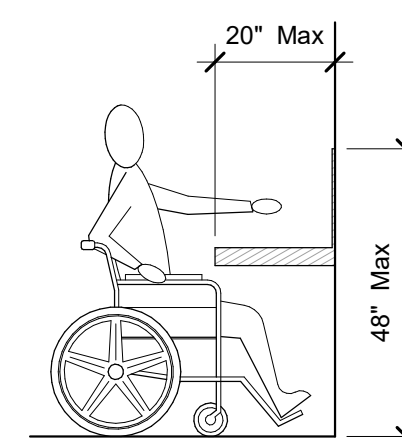


Figure 308.2.2  
Obstructed High Forward Reach

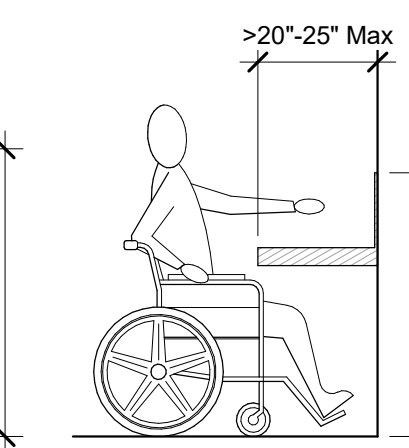


Figure 308.2.2  
Obstructed High Forward Reach

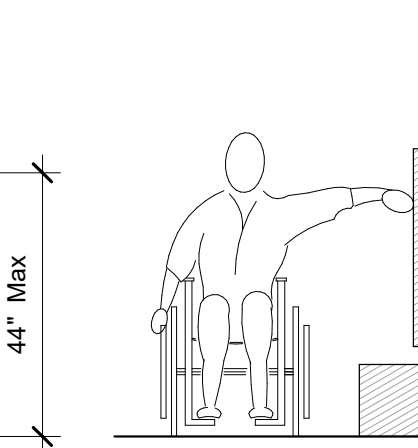


Figure 308.3.1  
Unobstructed Side Reach

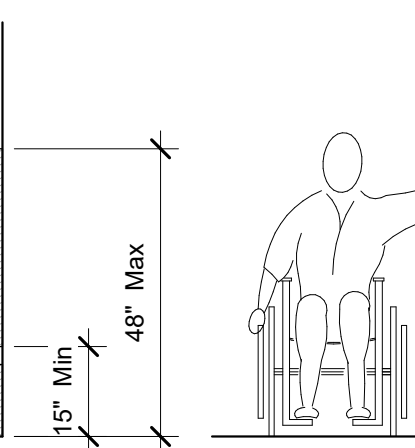


Figure 308.3.2  
Obstructed High Side Reach



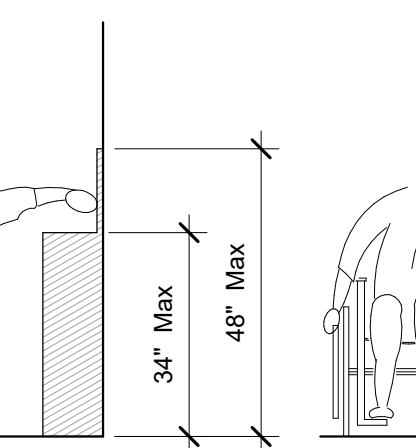


Figure 308.3.2  
Obstructed High Side Reach


Reach Ranges

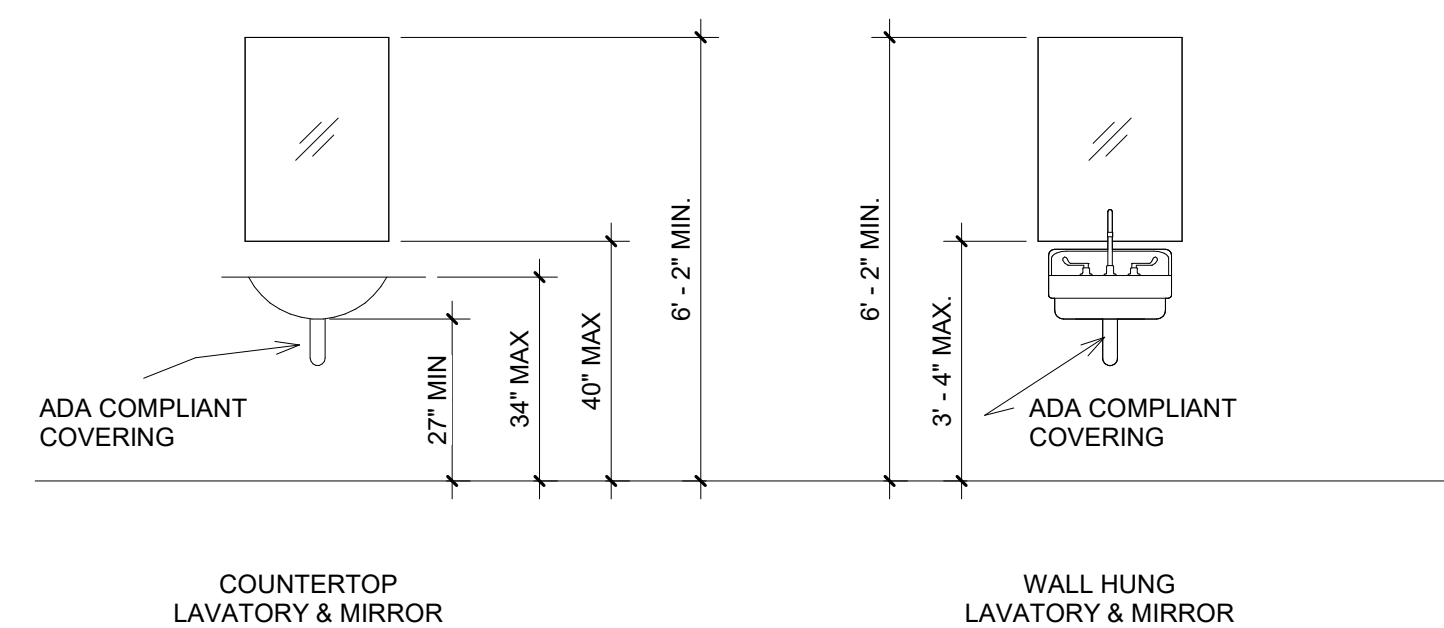


COUNTERTOP LAVATORY & MIRROR

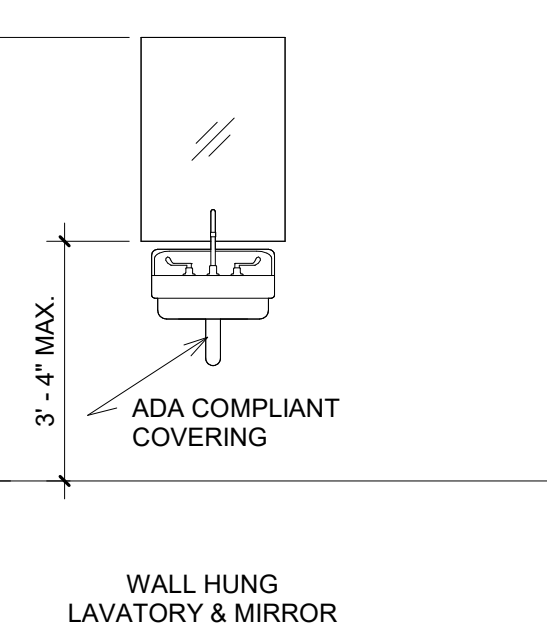


WALL HUNG LAVATORY & MIRROR

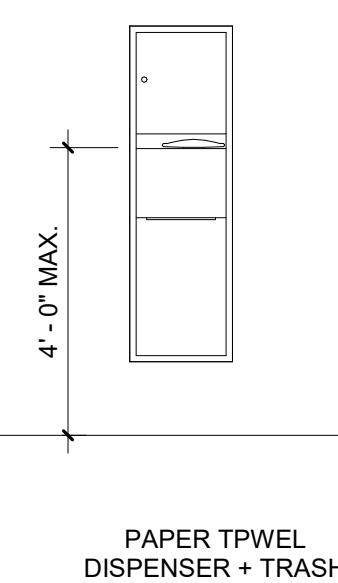


PAPER TWPVEL DISPENSER + TRASH

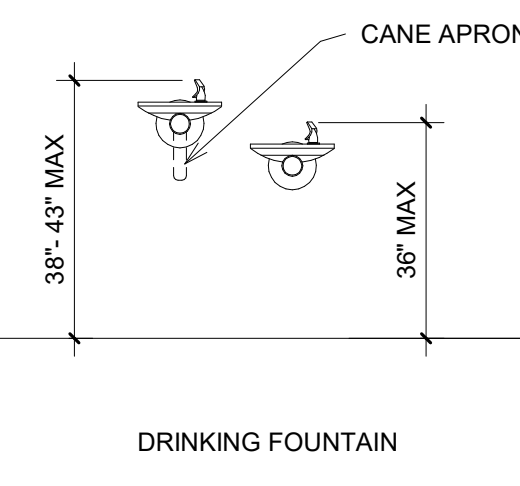


DRINKING FOUNTAIN

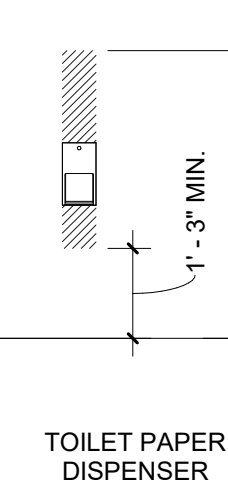


TOILET PAPER DISPENSER

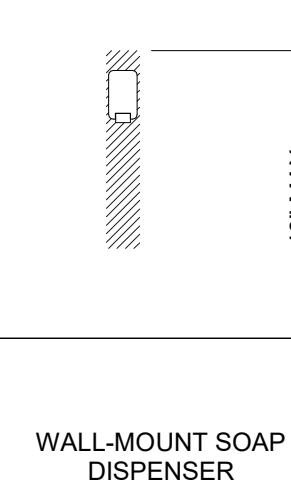


WALL-MOUNT SOAP DISPENSER

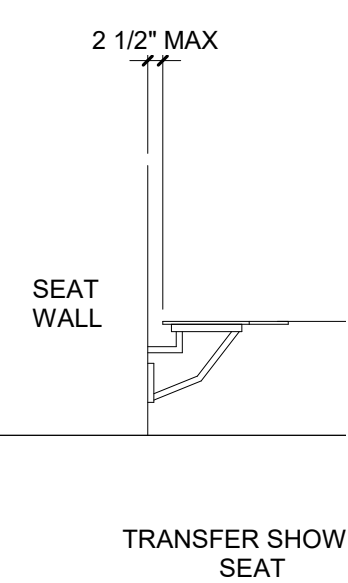


TRANSFER SHOWER SEAT

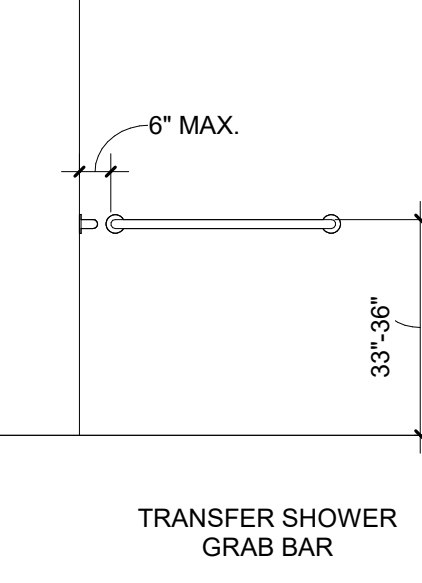


TRANSFER SHOWER GRAB BAR

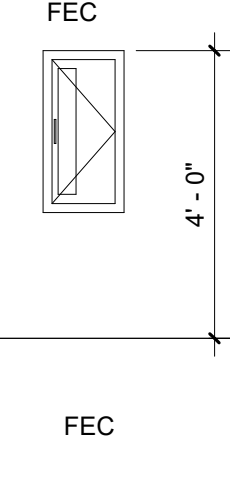

FEC

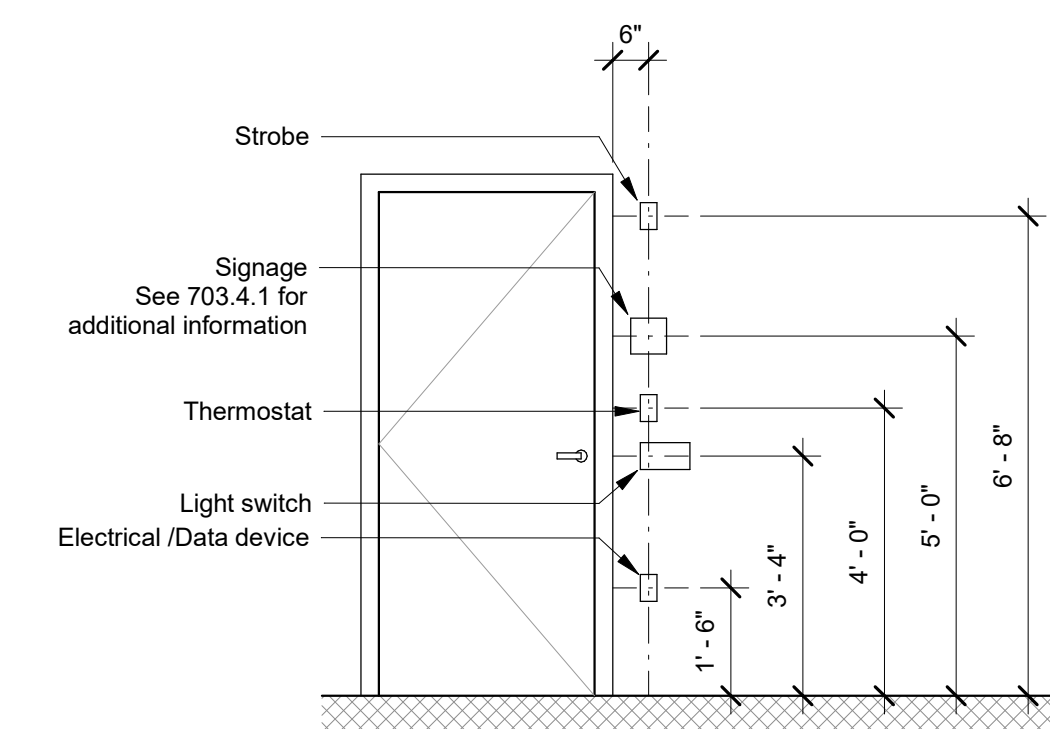

Typical Device Mounting Heights  
Location of device on strike side of door.

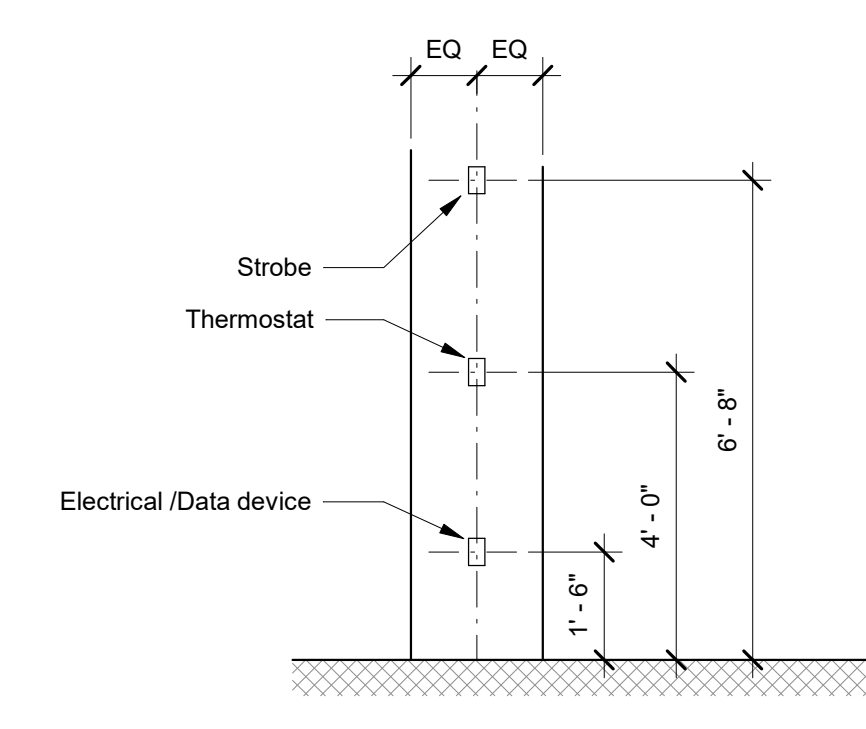

Typical Device Mounting Heights  
Location of device on column or between offices.



Typical device mounting heights




DATE: 06/20/2024  
REVISED:  
REVISED:  
REVISED:

SHEET TITLE  
ARCHITECTURAL  
SITE PLAN


SHEET NUMBER  
A1

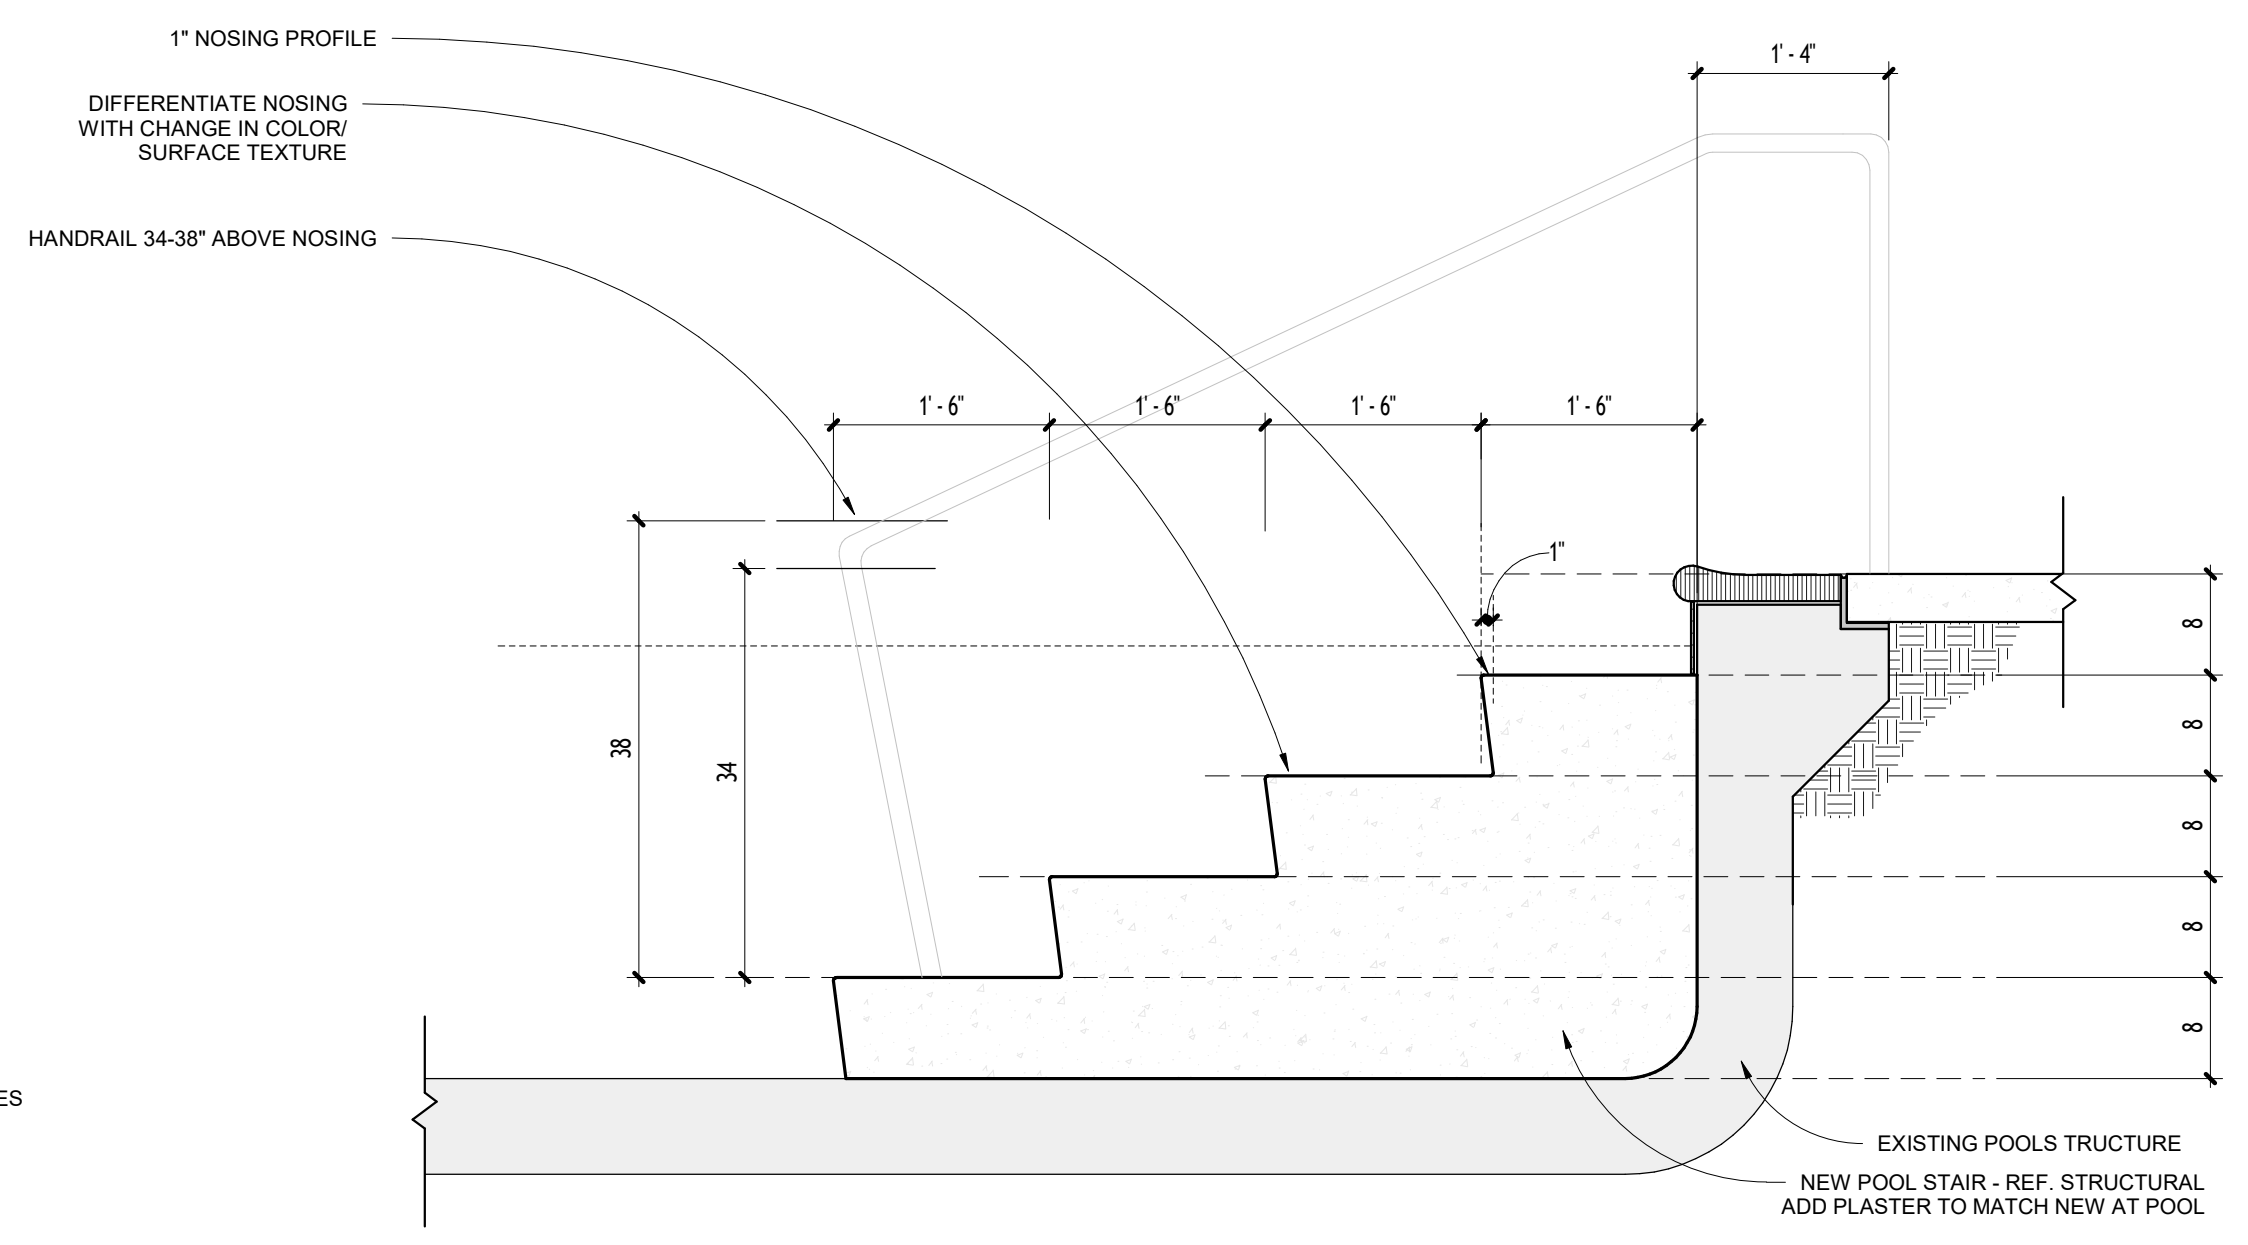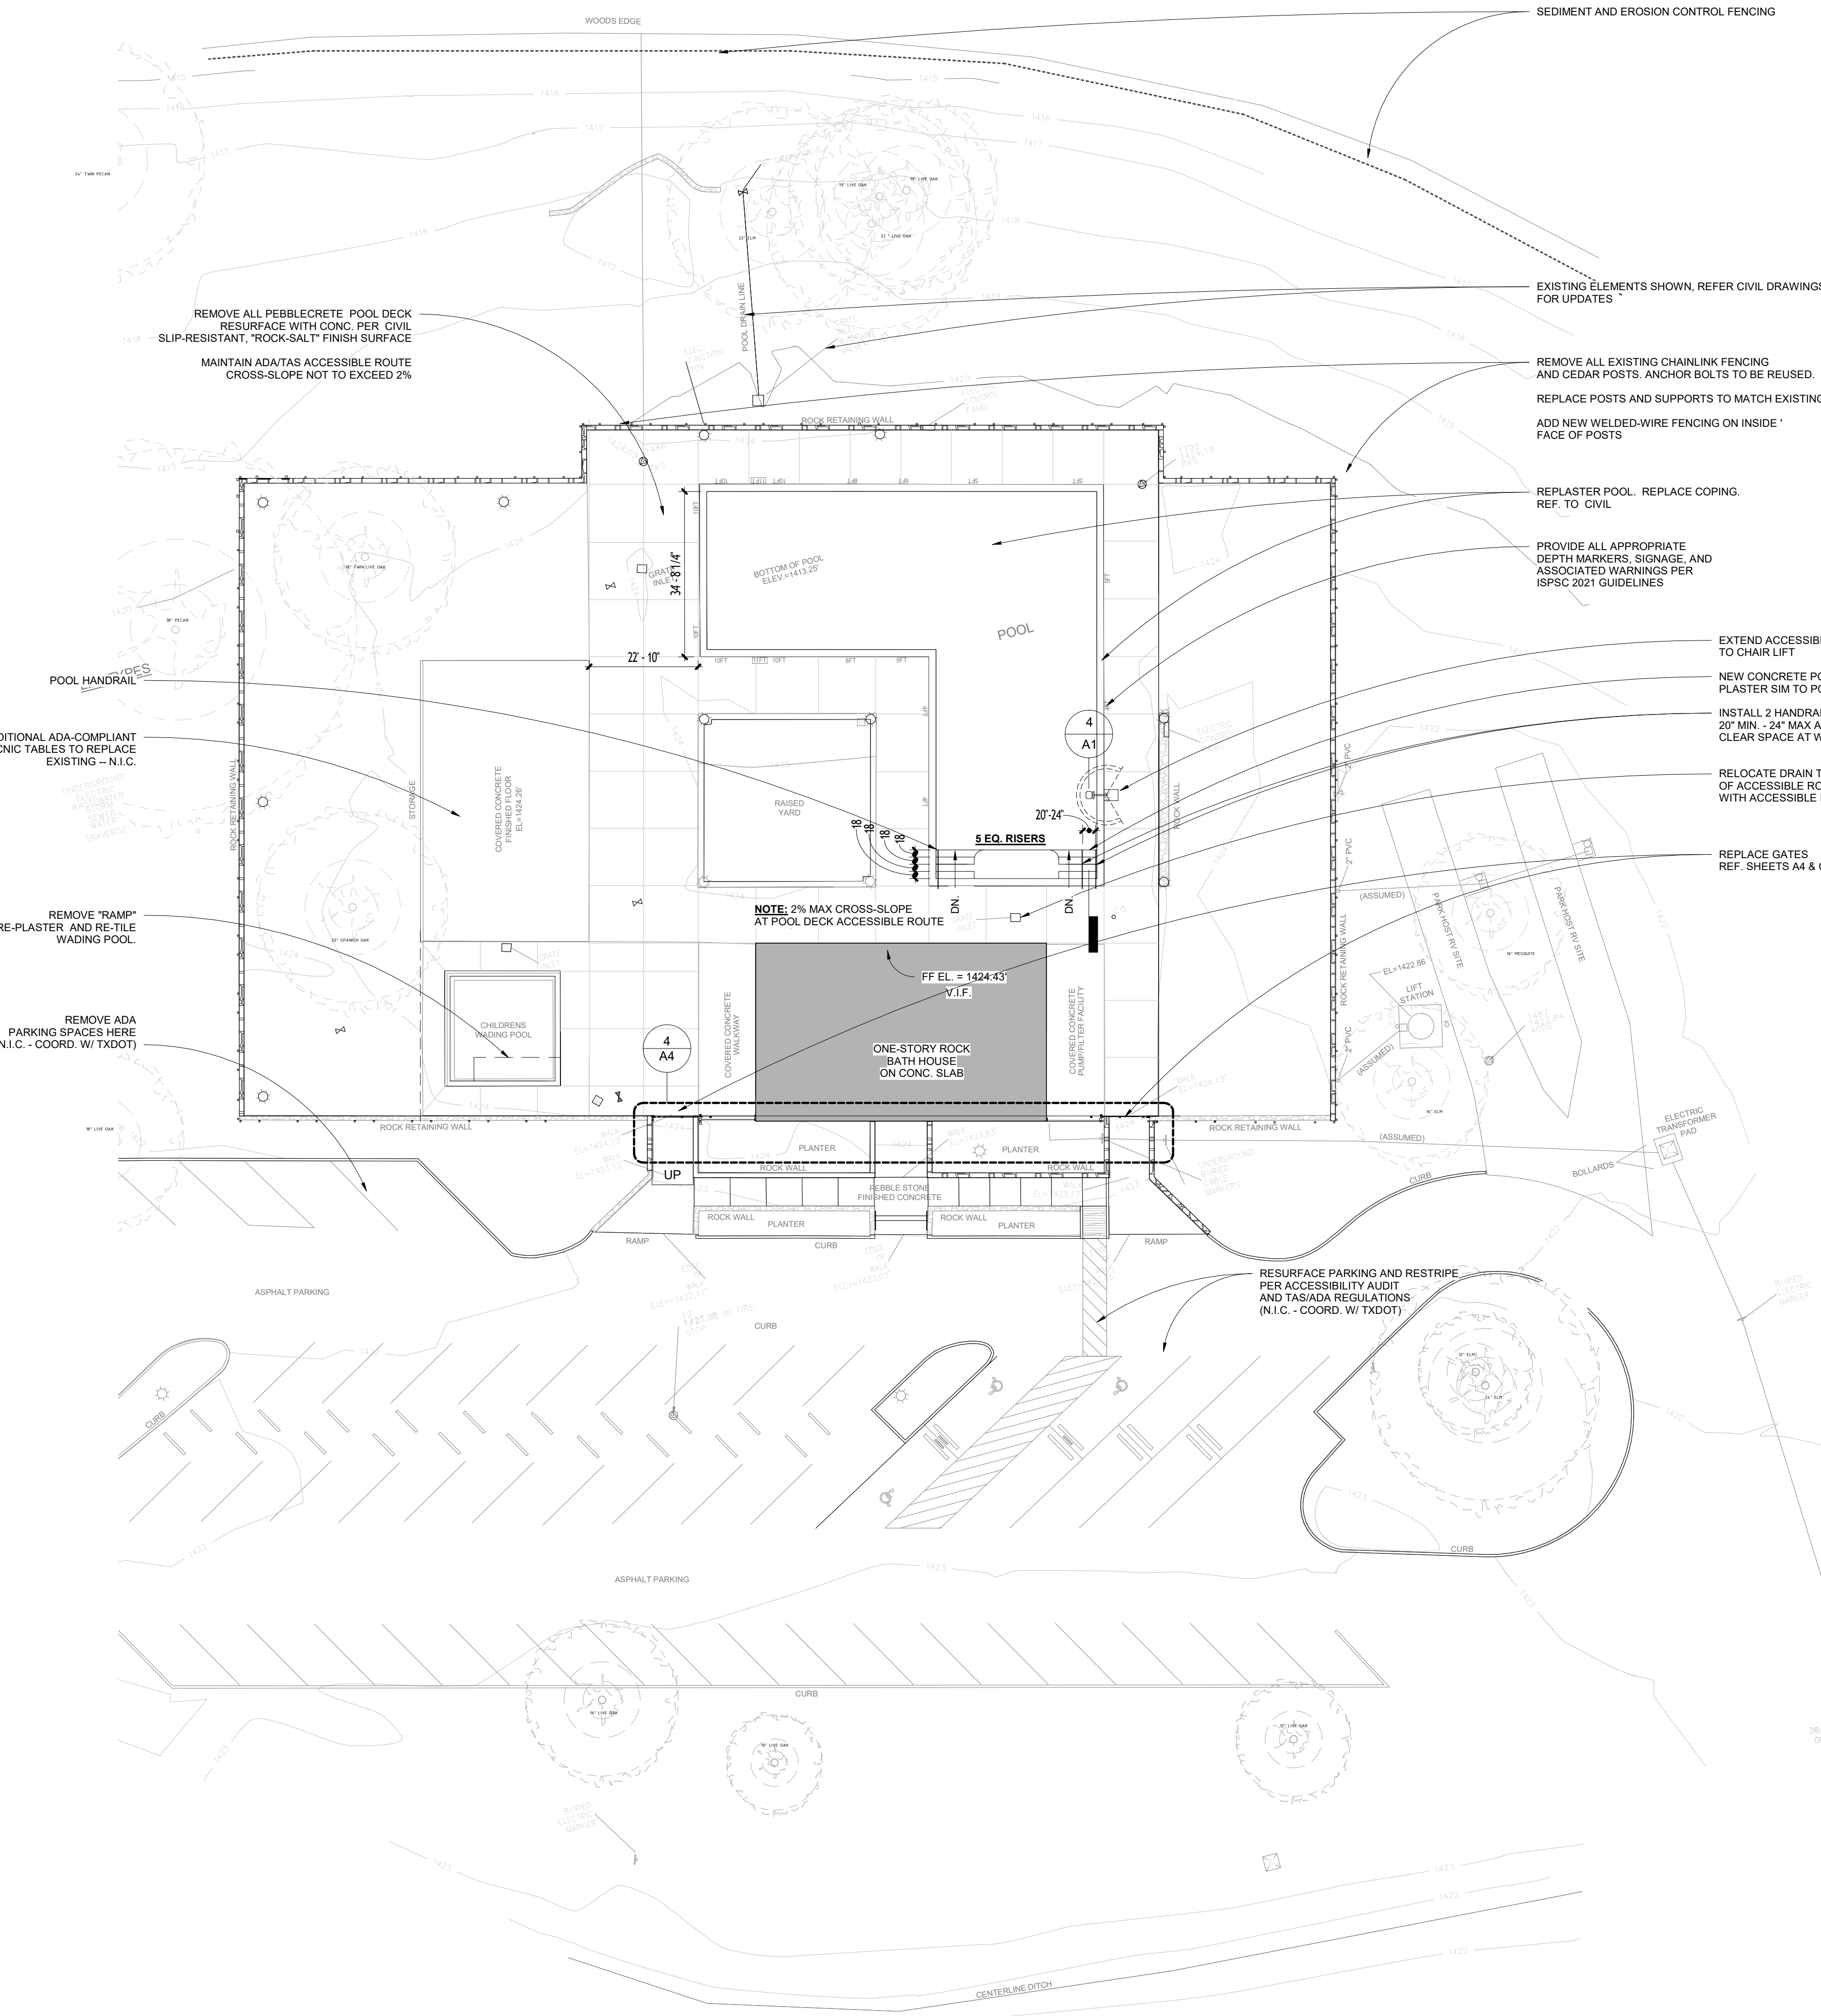

4 POOL STAIR DETAIL  
3/4" = 1'-0"

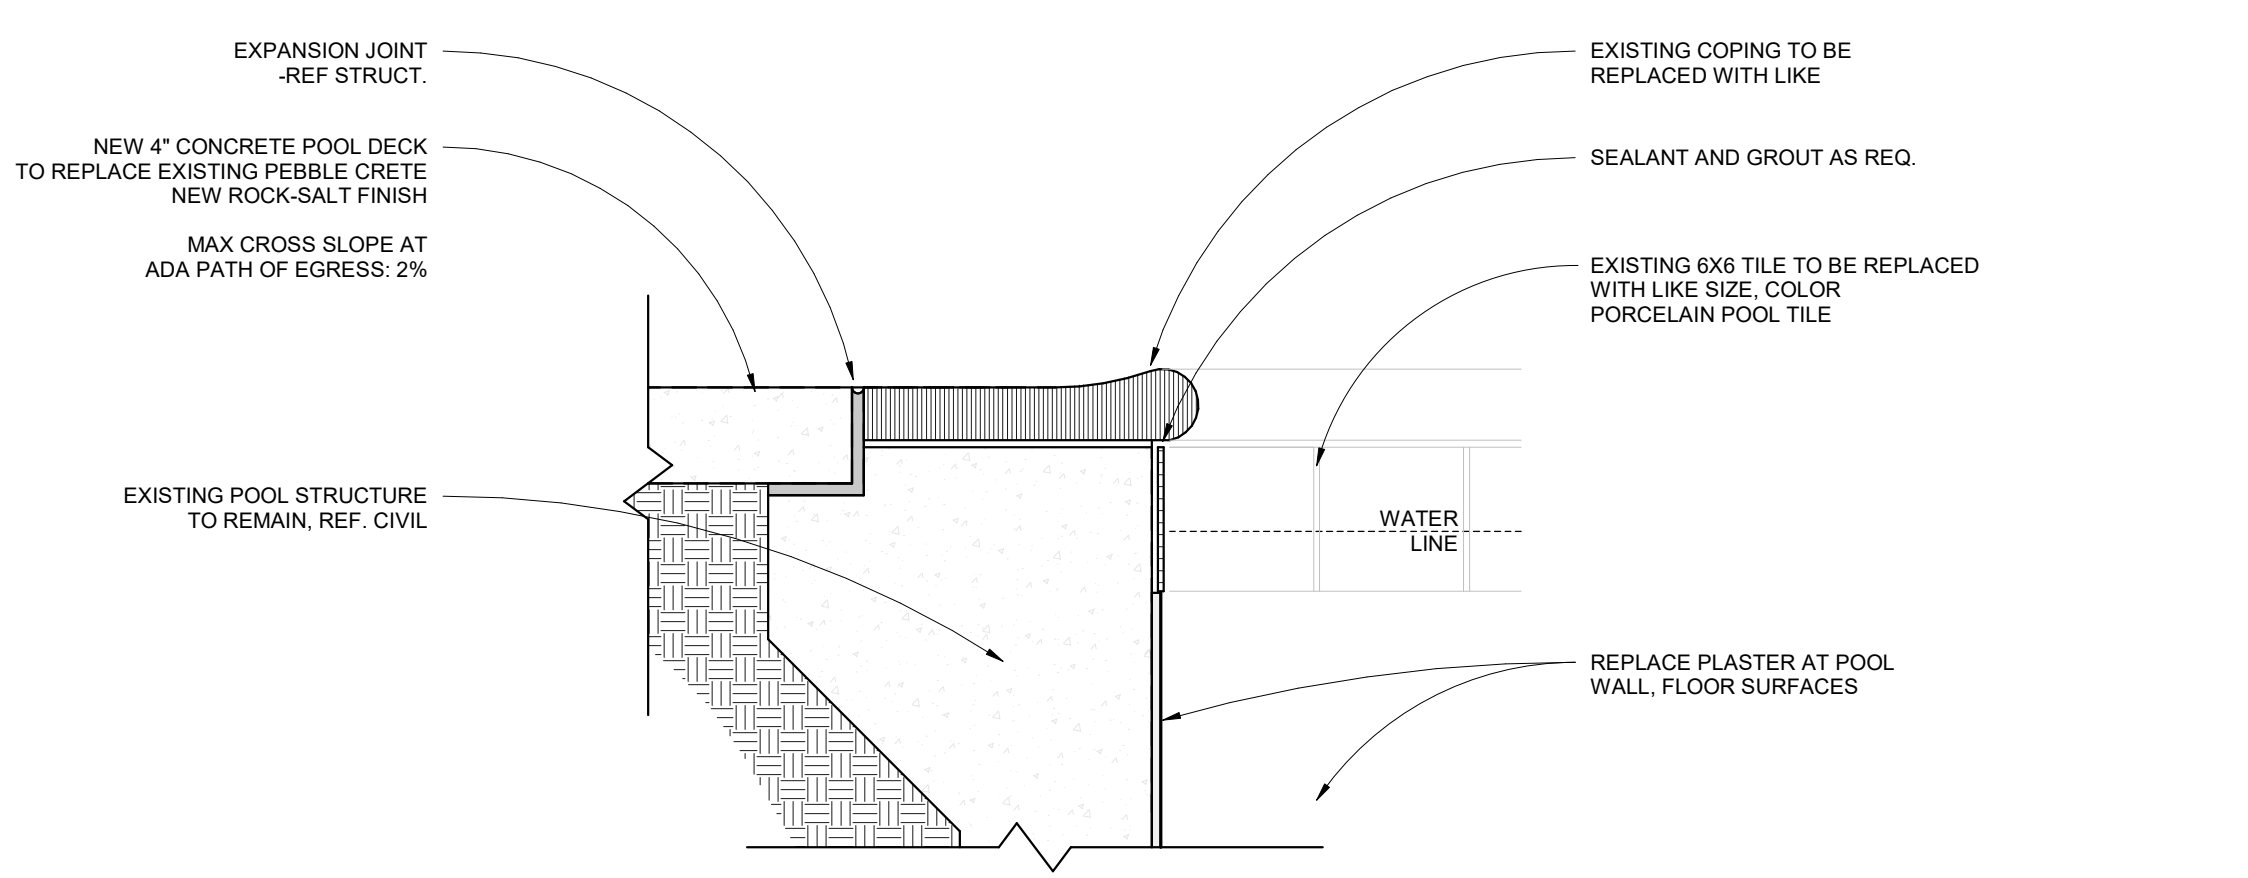


3 POOL COPING DETAIL  
1 1/2" = 1'-0"

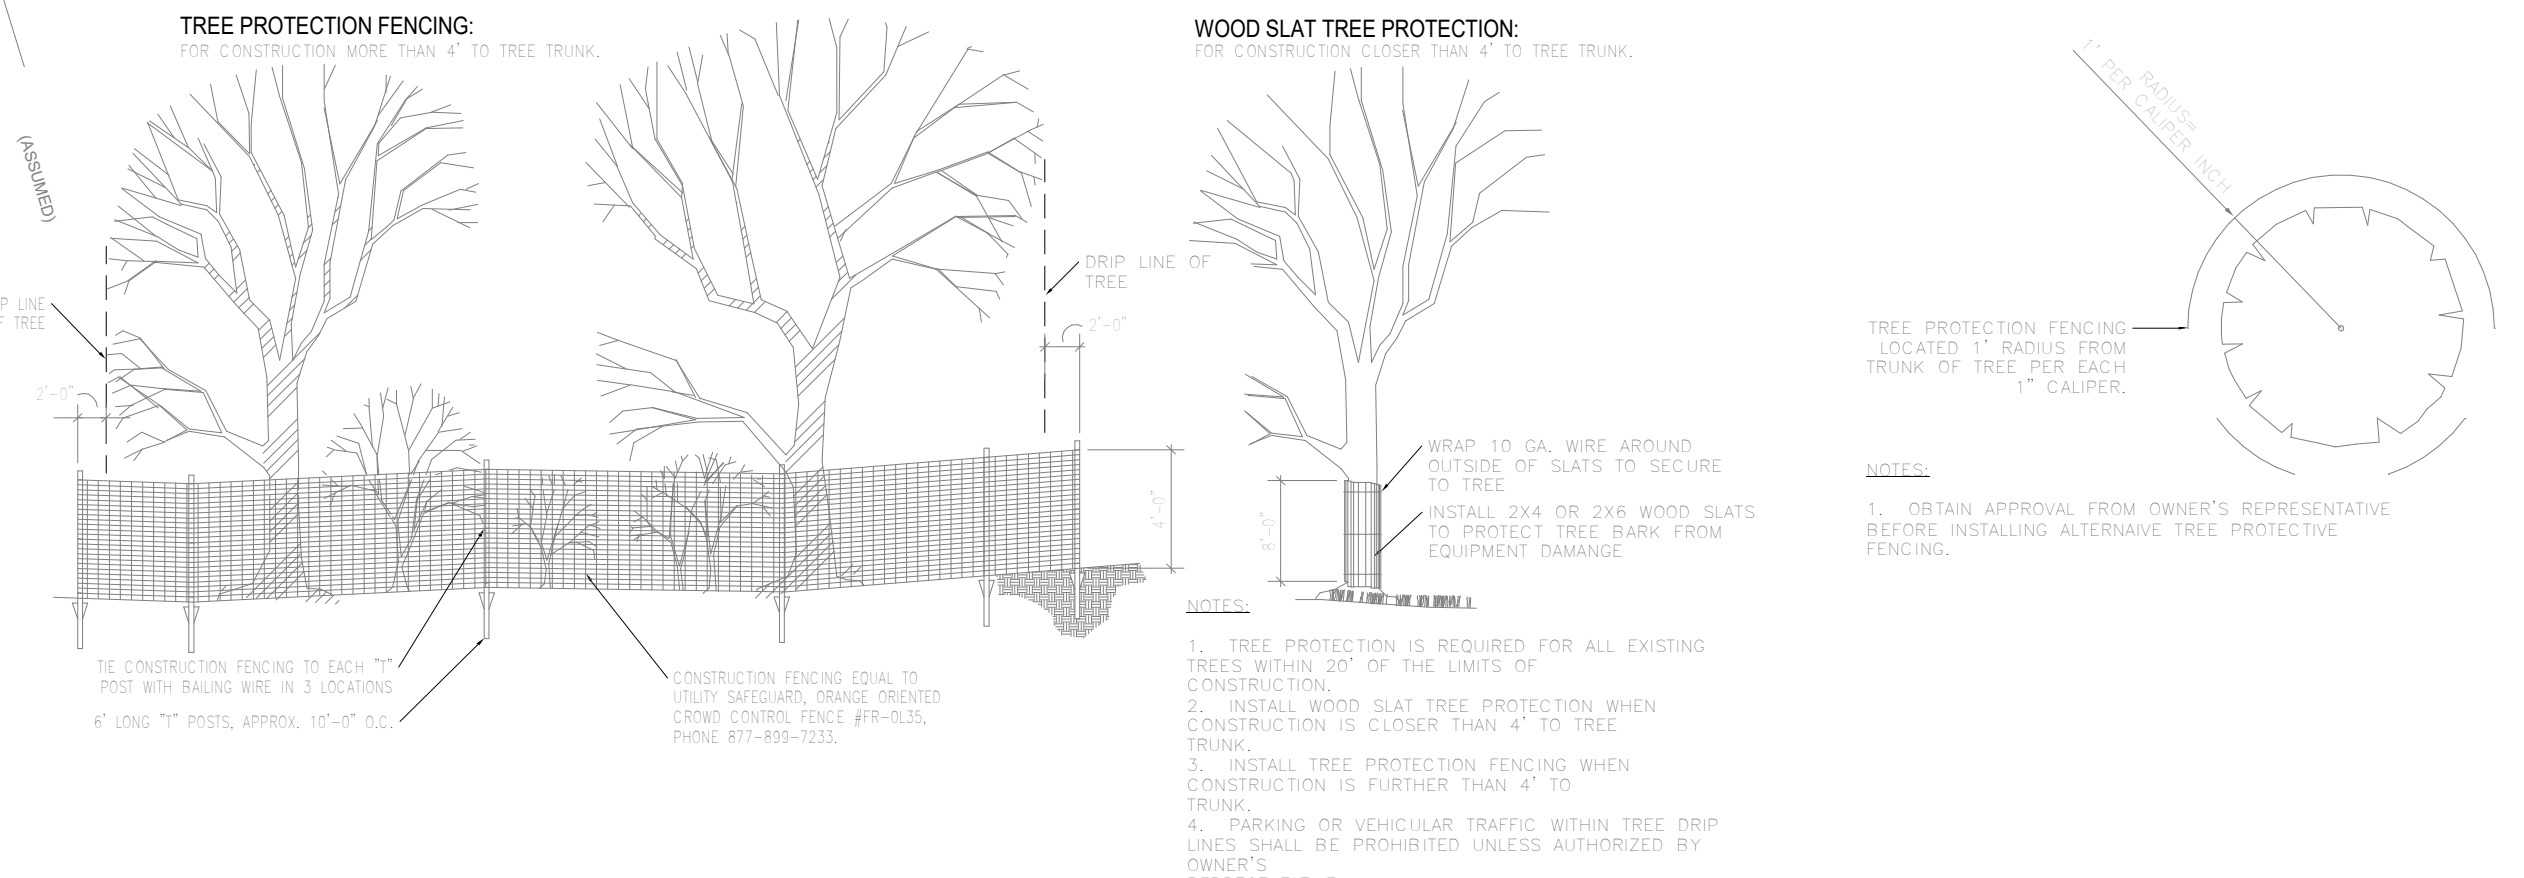

2 TREE NOTES  
1/2" = 1'-0"

1 ARCHITECTURAL SITE PLAN  
1" = 20'-0"



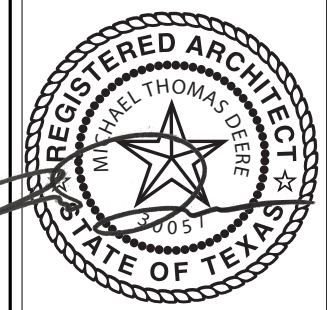

ARCHITECT:  
MICHAEL DEERE

LBJ STATE PARK  
POOL REPAIRS  
PROJECT NUMBER: 1111762

DATE: 06/20/2024  
REVISED:  
REVISED:  
REVISED:

SHEET TITLE  
BATH HOUSE  
DEMO PLAN

SHEET NUMBER  
A2

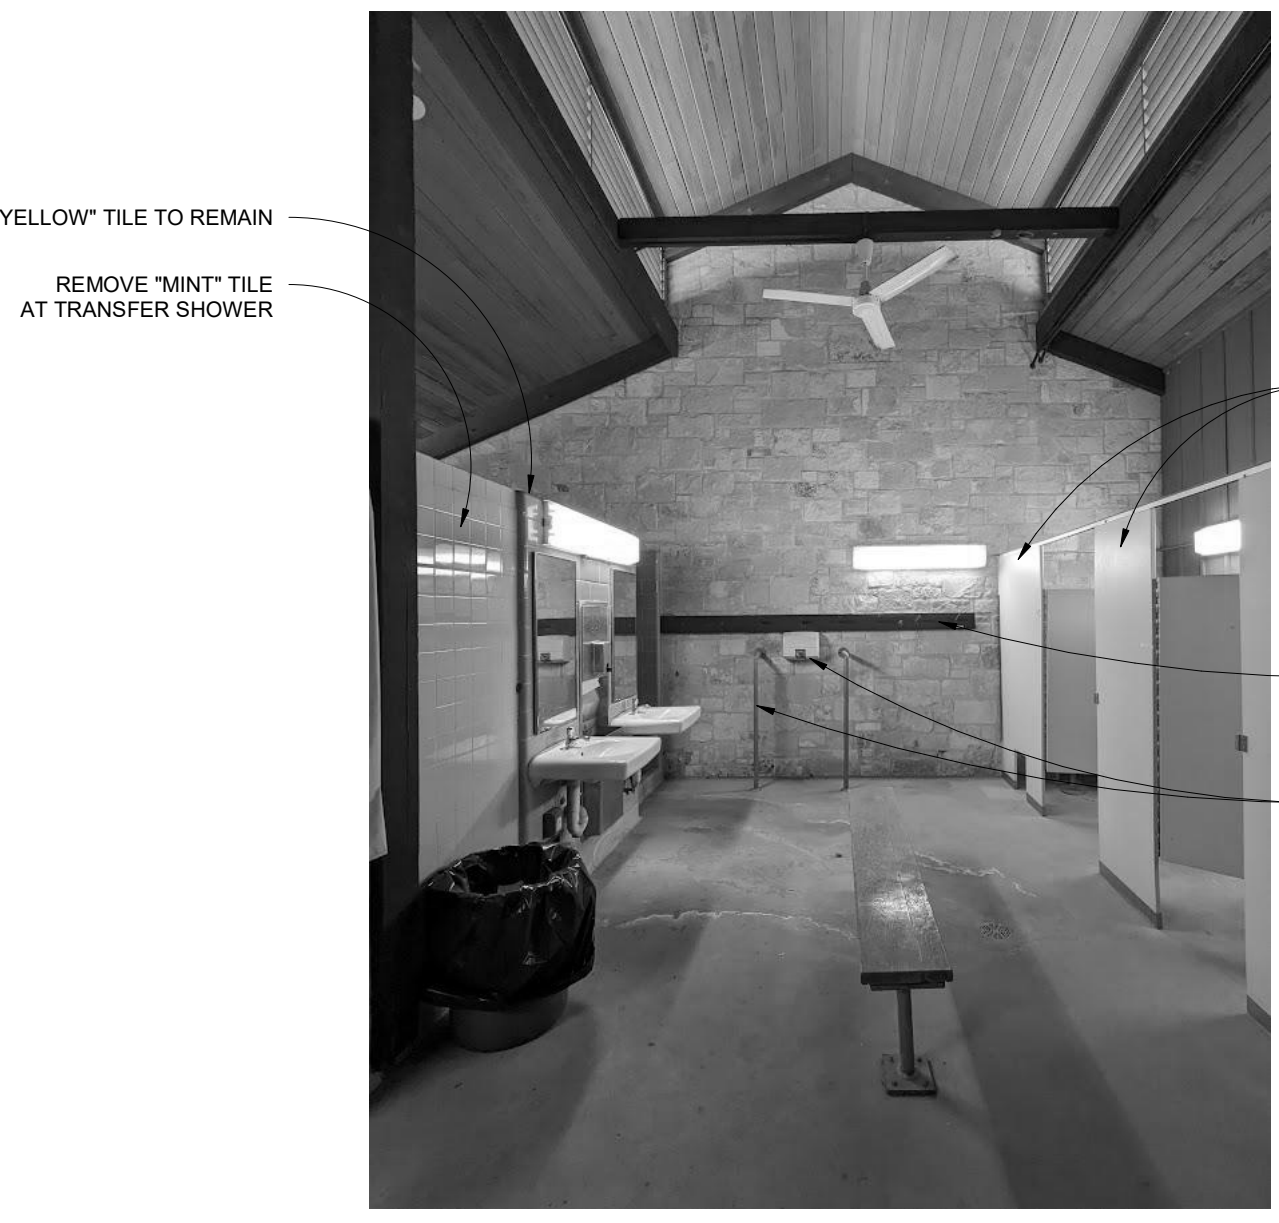


PHOTO "A"



PHOTO "B"

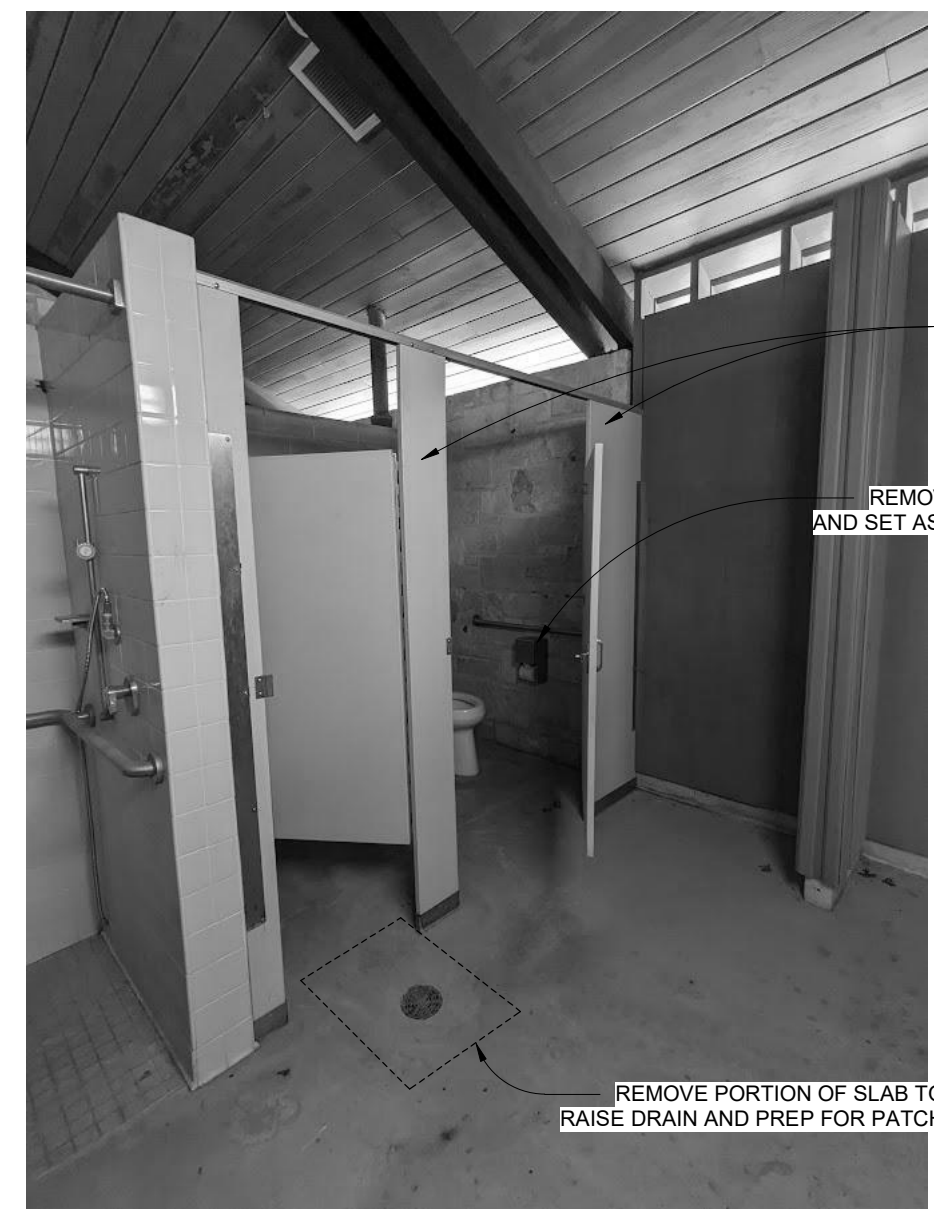


PHOTO "C"



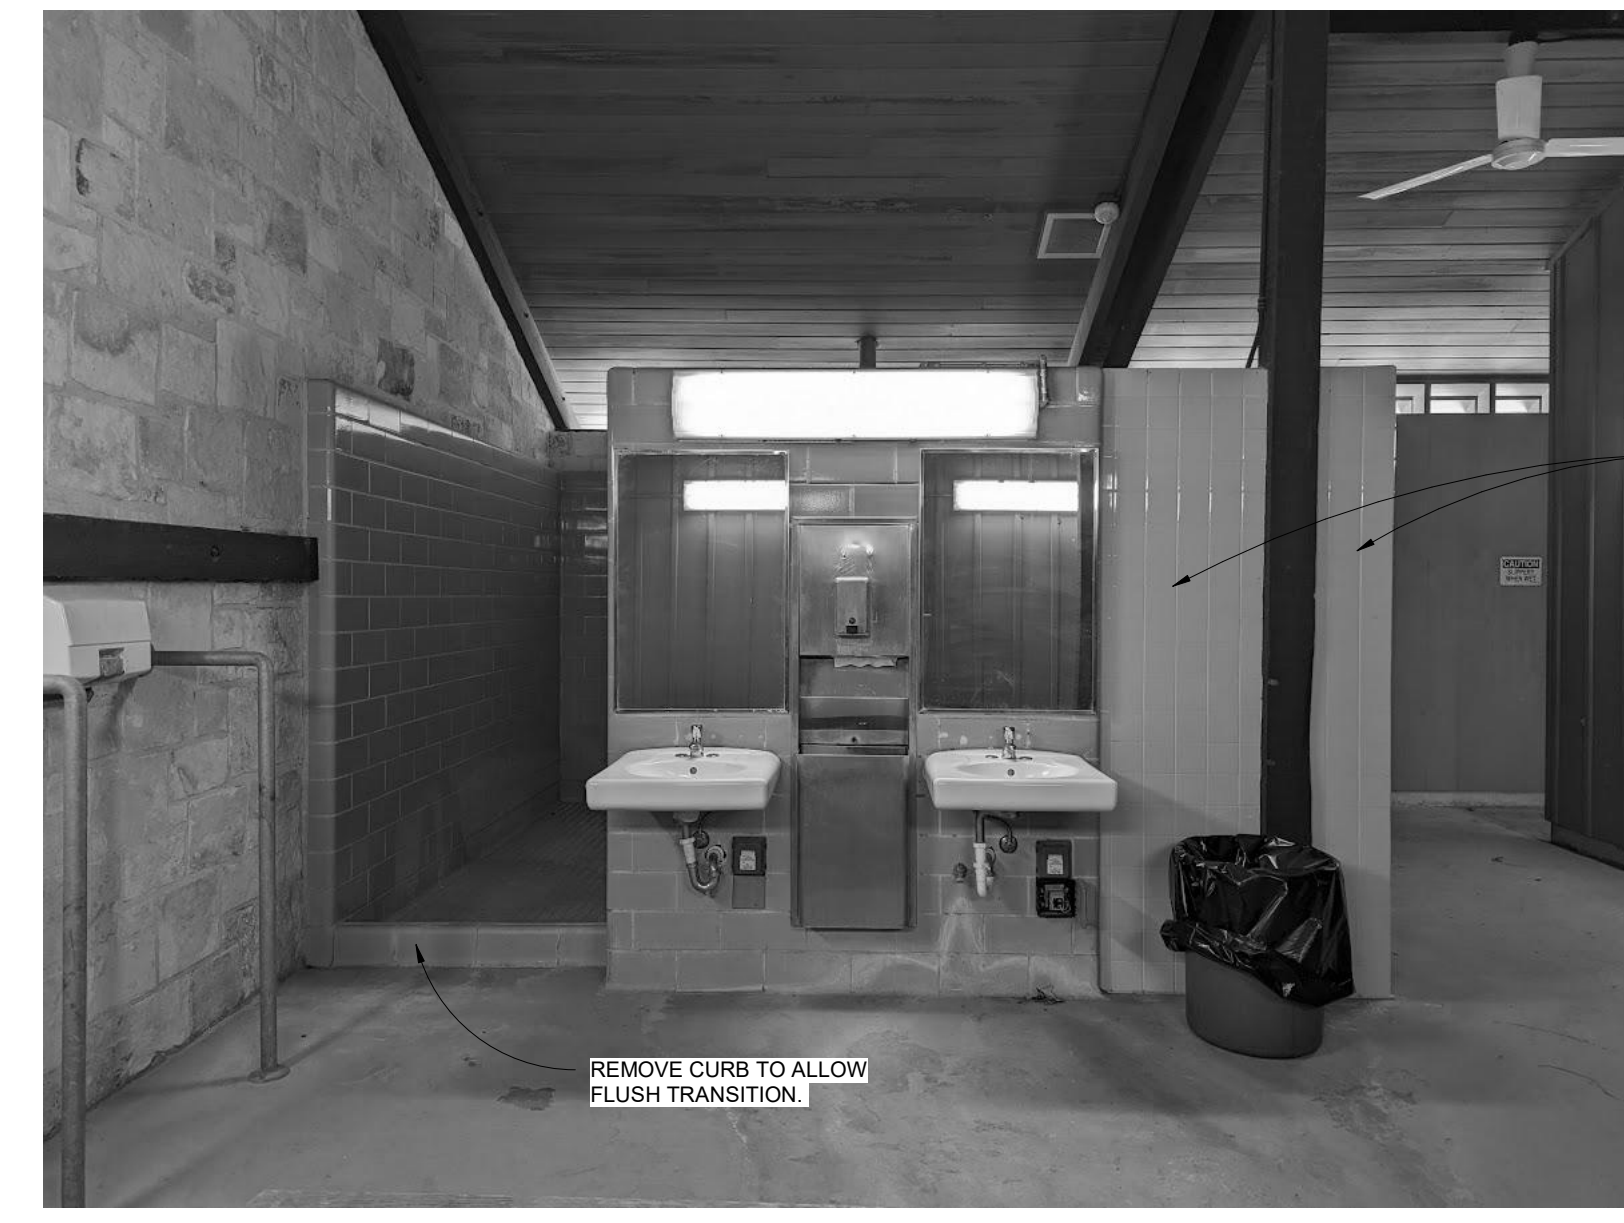


PHOTO "D"

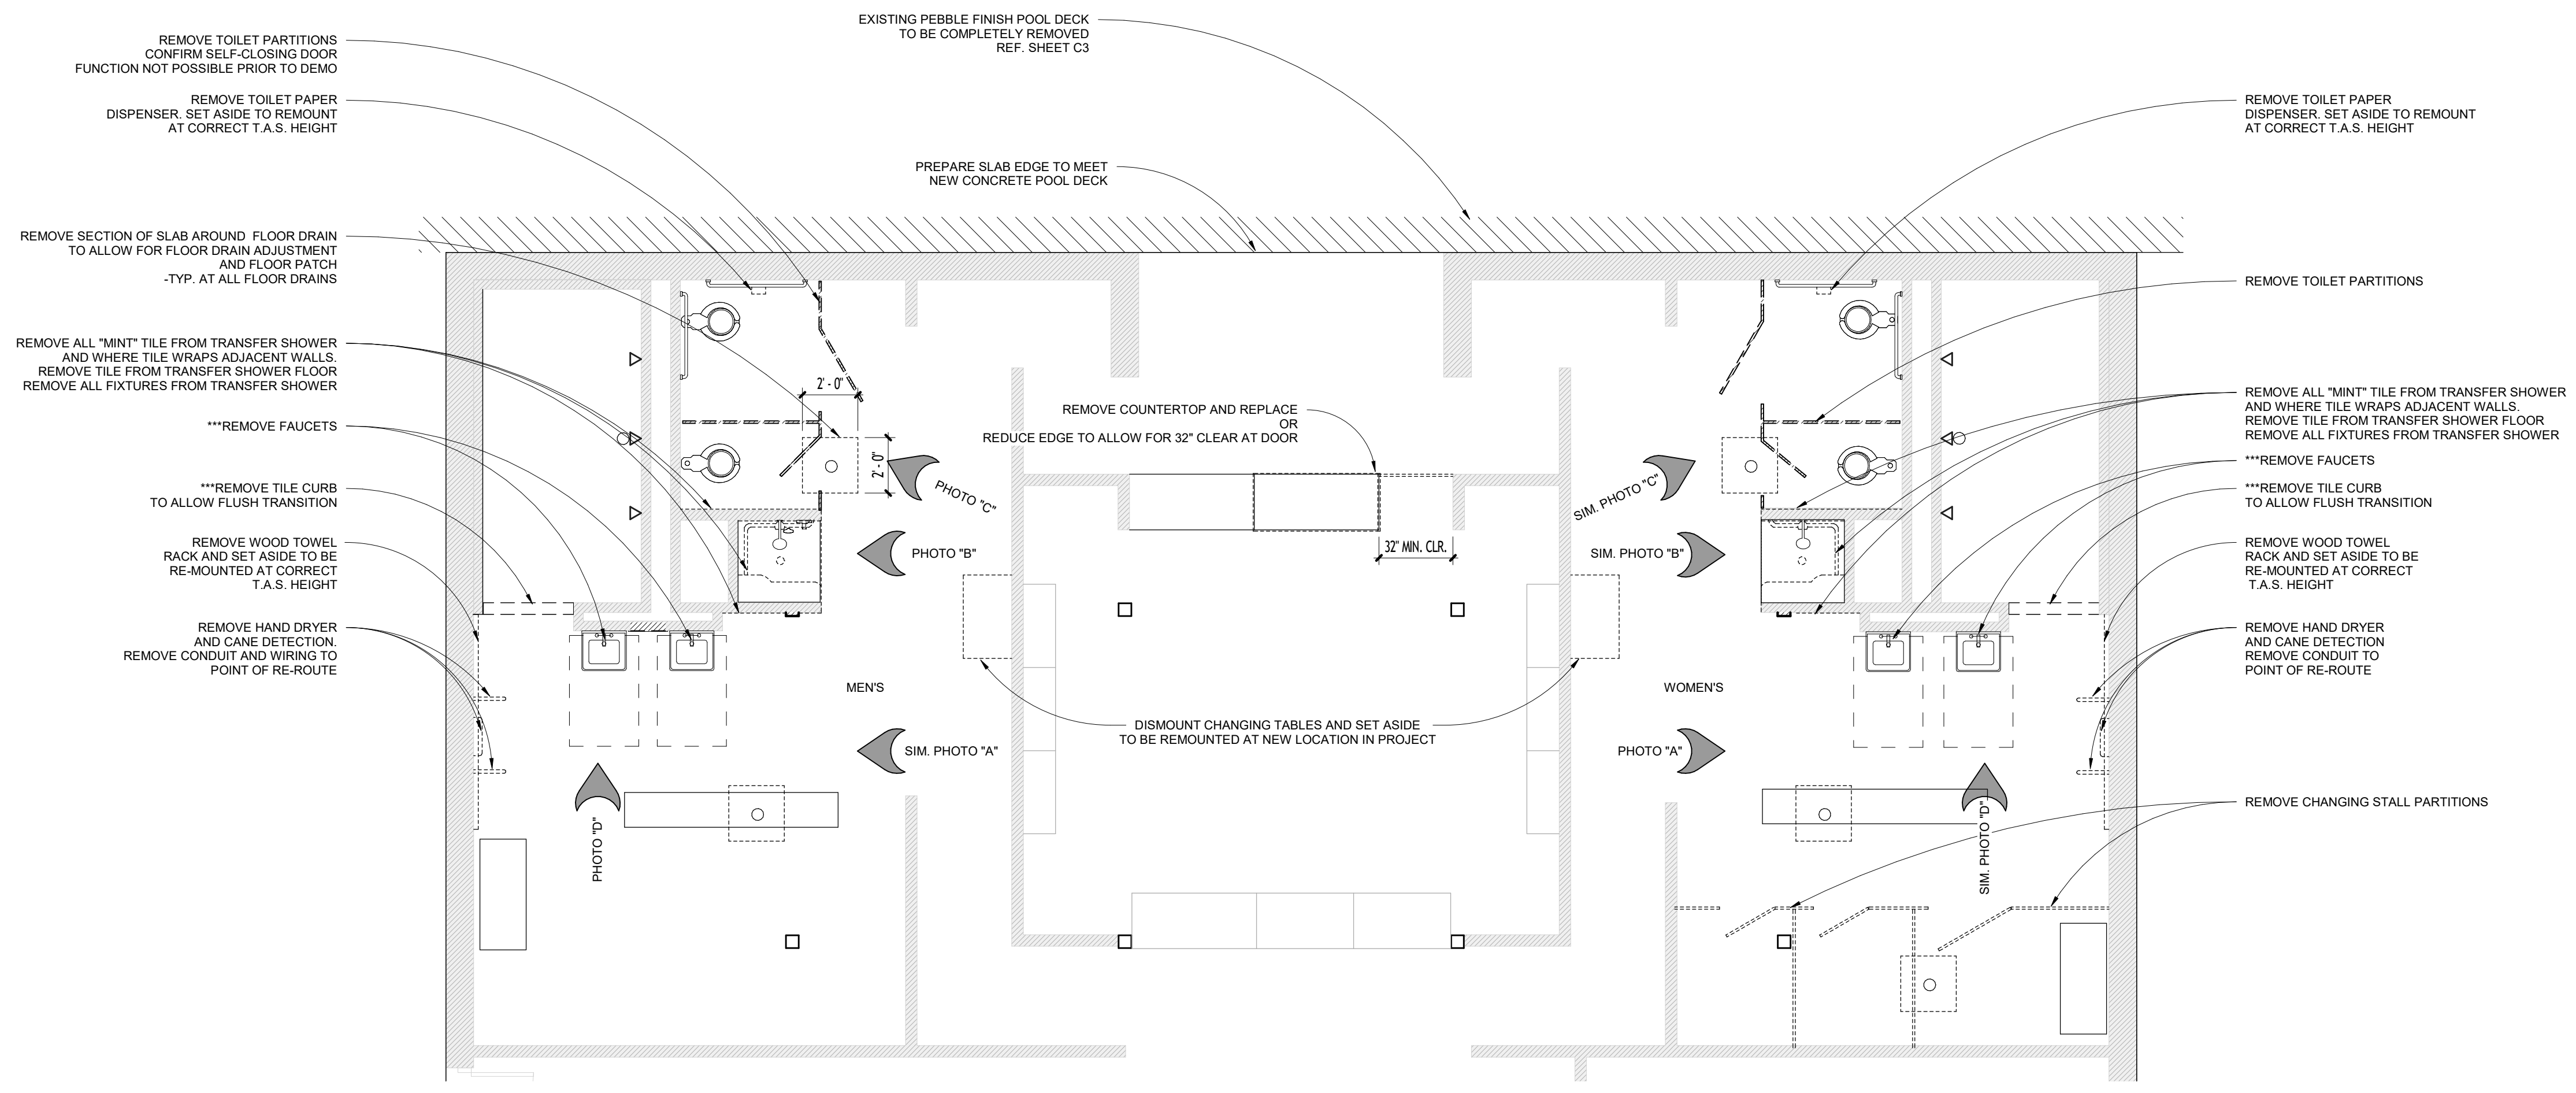

- A. SELECTIVE DEMOLITION NOTES:
- THE DEMOLITION PLAN IS A GRAPHIC REPRESENTATION OF THE FIELD CONDITIONS BASED ON THE INFORMATION PROVIDED TO THE ARCHITECT. IT IS NOT INTENDED TO BE A RECORD DRAWING OF THE EXISTING BUILDING. DEMOLITION DRAWINGS ARE DEVELOPED TO SHOW BOUNDARIES AND SCOPE TO THE NON-STRUCTURAL DEMOLITION OF SELECTED ITEMS. THE CONTRACTOR SHALL PERFORM A DETAILED WALK-THROUGH WITH THE TENANT'S REPRESENTATIVE TO CONFIRM THE SCOPE OF WORK, VERIFY THE EXISTING CONDITIONS, AND ALL CONFLICTS WITH THE SCHEDULED SCOPE OF WORK. THE CONTRACTOR SHALL BE RESPONSIBLE FOR THE REMOVAL OF AND REPLACEMENT OF UTILITIES AS REQ. TO COMPLETE THE SCOPE OF WORK SHOWN IN THE CONTRACT DOCUMENTS.
1. THE CONTRACTOR SHALL PROVIDE ALL LABOR, EQUIPMENT, TOOLS, MATERIALS, AND INCIDENTALS NECESSARY TO PERFORM ALL OPERATIONS INVOLVED IN THE REMOVAL, TRANSPORT, STORAGE, OR DISPOSAL OF VARIOUS REMOVED BUILDING MATERIALS AND DEBRIS AND COMPLY WITH ALL APPLICABLE LAWS REGULATING DISPOSAL.
  2. THE CONTRACTOR SHALL BE RESPONSIBLE FOR THE OWNER'S PROPERTY THAT MAY BE DAMAGED BY DEMOLITION AND SHALL PROVIDE AND MAINTAIN ALL METHODS OF NECESSARY PROTECTION. RESTORE ANY DAMAGED WORK TO ORIGINAL CONDITION.
  3. THE CONTRACTOR SHALL TAKE SPECIAL PRECAUTIONS ABOVE AND BELOW GRADE DURING DEMOLITION SO AS NOT TO DAMAGE ANY MECHANICAL, PLUMBING, ELECTRICAL, OR ARCHITECTURAL ITEM REQUIRED TO REMAIN IN SERVICE, RELOCATED, OR INCORPORATED INTO THE WORK.
  4. THE CONTRACTOR SHALL TAKE SPECIAL PRECAUTION IN ALL DEMOLITION WORK AND PROVIDE ALL NECESSARY BARRICADES, BARRIER WALLS, SHORING, SCAFFOLDING, WARNING SIGNAGE, EXIT SIGNS, ETC.
  5. THE CONTRACTOR SHALL CONSTRUCT TEMPORARY, WEATHER-TIGHT CLOSURES TO SEAL OFF ANY ROOF OR WALL OPENINGS IN THE EXISTING BUILDINGS UPON REMOVAL OF EXISTING ROOFING, FLASHING, CAPS, RAINSCREENS, ETC.
  6. THE CONTRACTOR SHALL TAKE SPECIAL CARE TO AVOID DAMAGE TO ANY PART OF THE BUILDING'S STRUCTURE. NOTIFY THE OWNER, ARCHITECT, AND ENGINEER IMMEDIATELY OF ANY STRUCTURAL CONCERNS OR DAMAGE.
  7. CONTRACTOR SHALL PROVIDE AND MAINTAIN FOR ALL FALL PROTECTION AND PROVISIONS PER OSHA AND STATE OF TEXAS REQUIREMENTS.
  8. THE CONTRACTOR SHALL COORDINATE ALL WORK WITH THE OWNER SO AS TO MINIMIZE INTERRUPTION OF PARK OPERATIONS OR ACTIVITIES.
  9. THE CONTRACTOR SHALL PROVIDE TEMPORARY POWER AND LIGHTS IN ALL WORK AREAS UNLESS NOTED OTHERWISE.
  10. THE CONTRACTOR SHALL PROVIDE PROTECTION AT LAWNS AND LANDSCAPES. COORDINATE ALL TREE AND LANDSCAPE PROTECTION WITH THE CONSTRUCTION MANAGER AND PARK SUPERINTENDENT.





BATH HOUSE - DEMO PLAN  
1/4" = 1'-0"

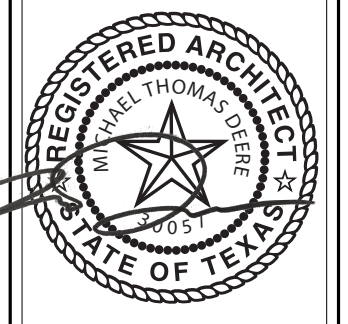



DATE: 06/20/2024  
REVISED:  
REVISED:  
REVISED:


SHEET TITLE  
BATH HOUSE  
FLOOR PLANS  
AND  
ELEVATIONS

SHEET NUMBER  
A3

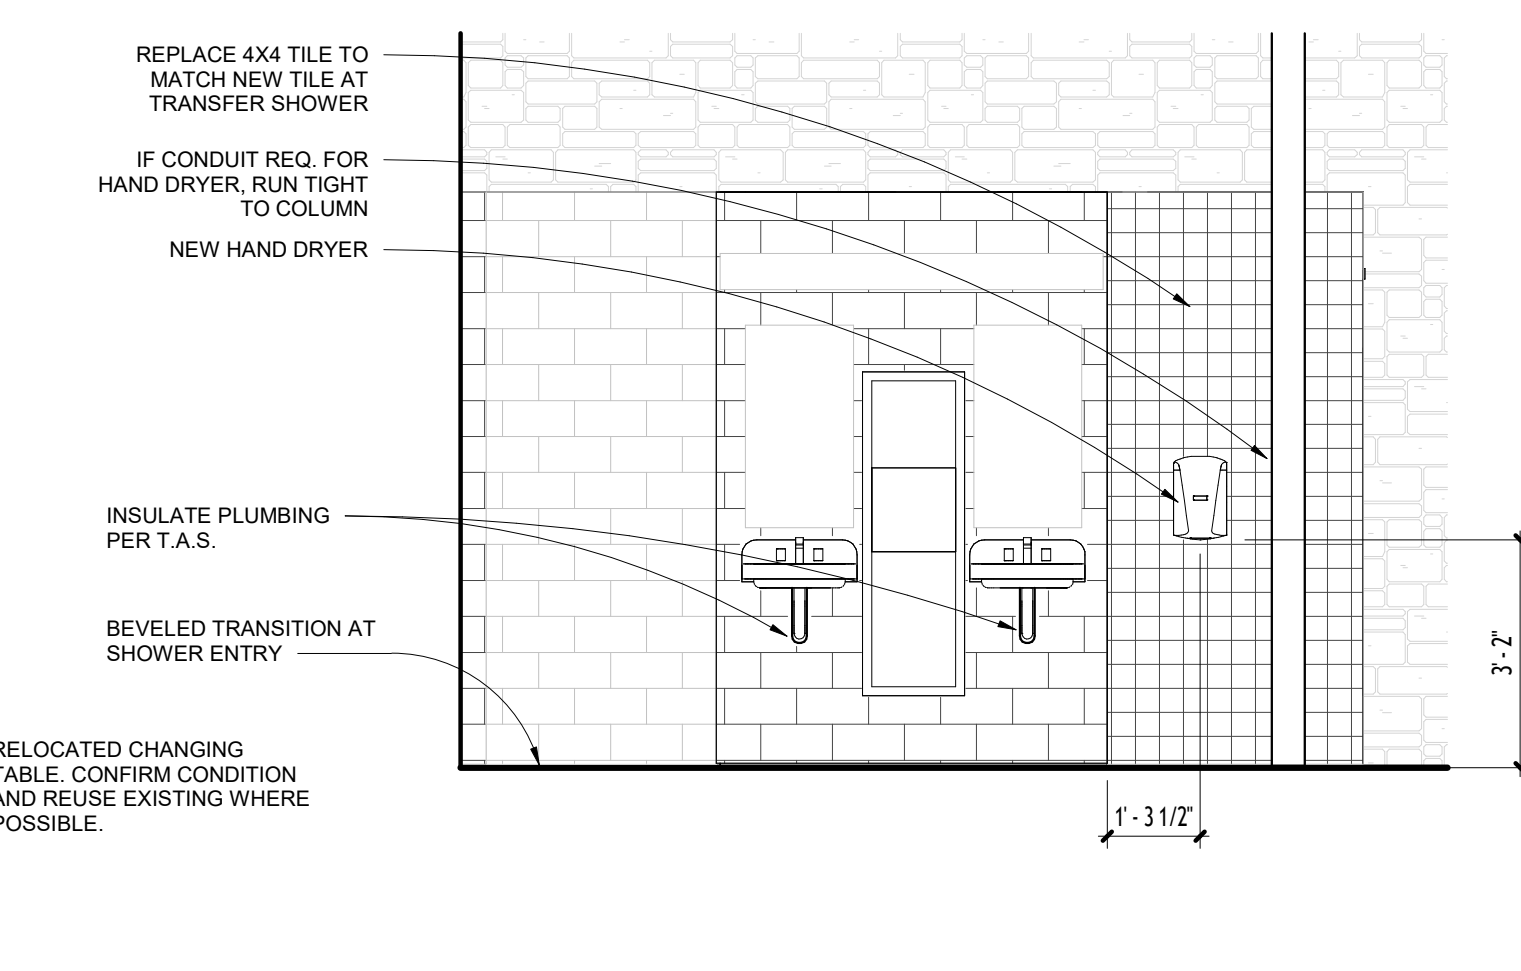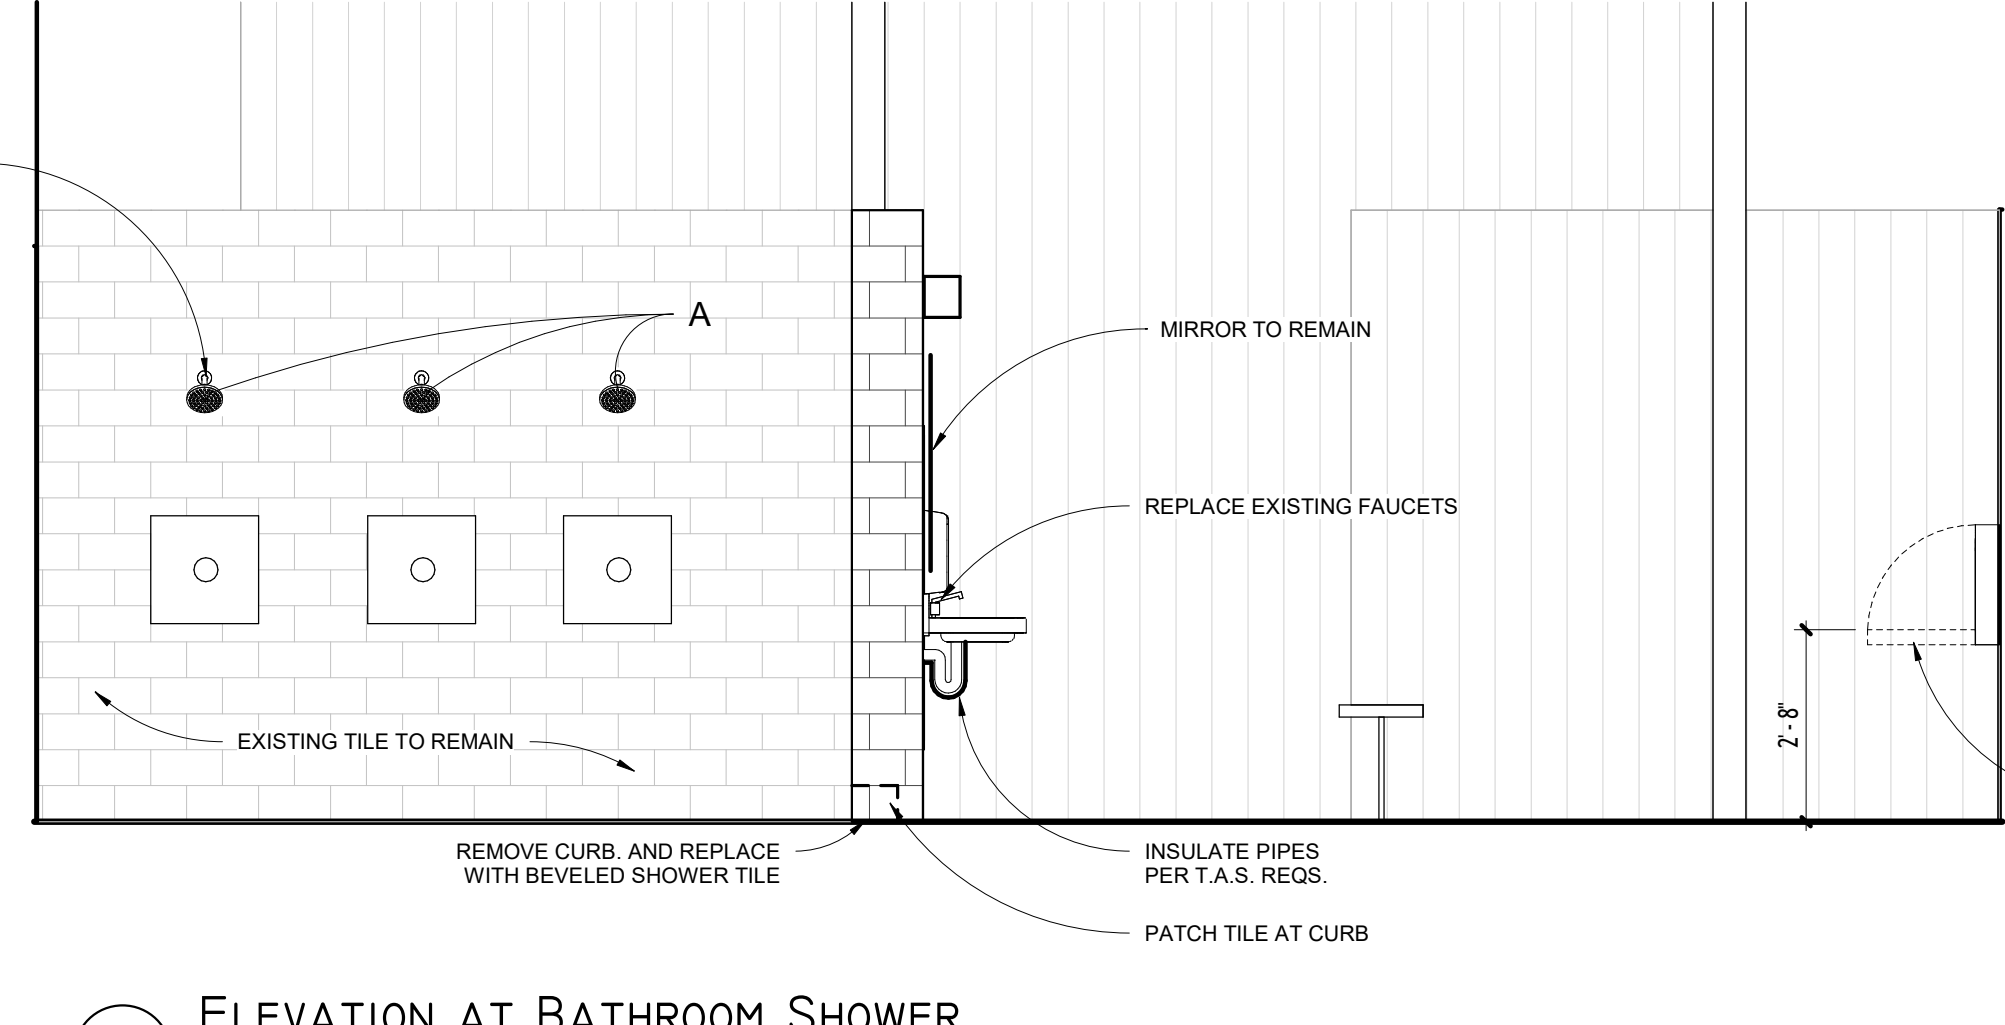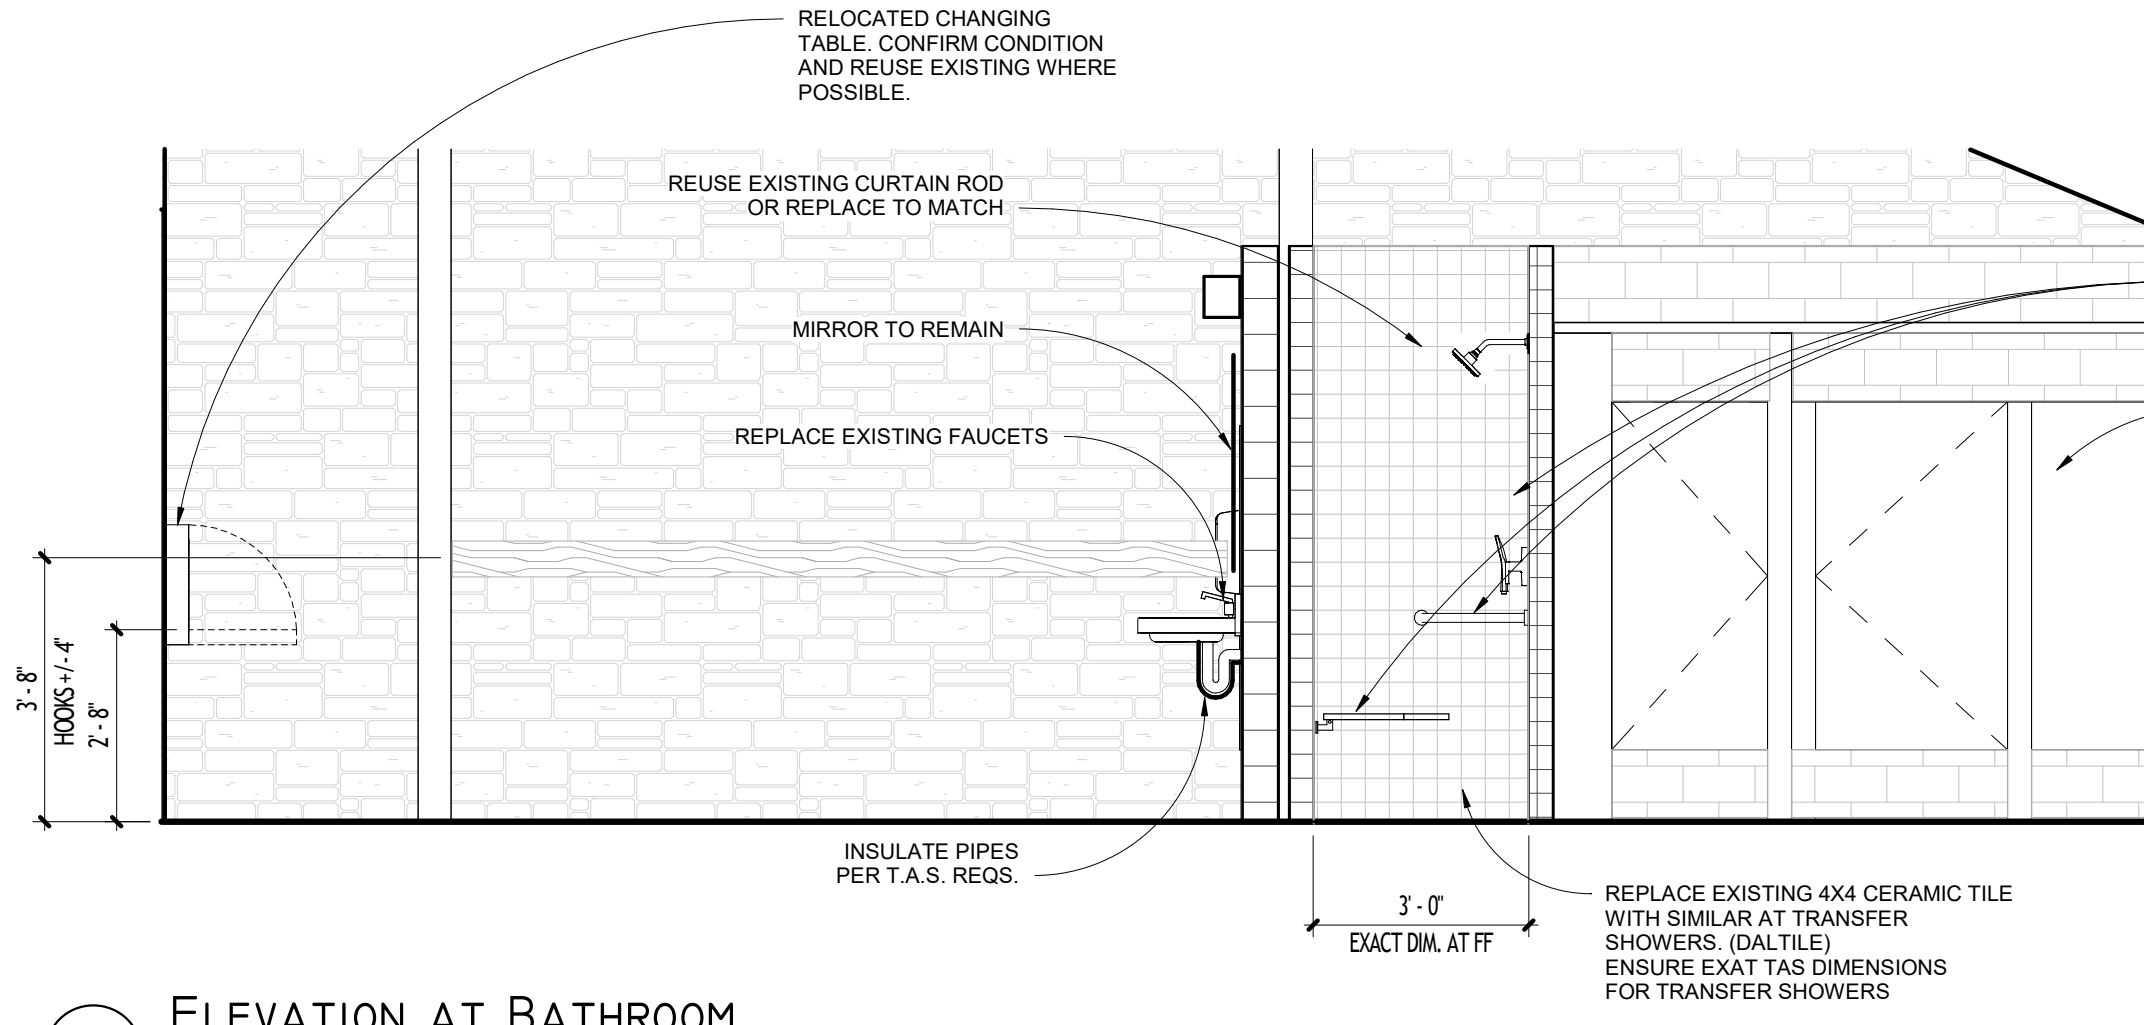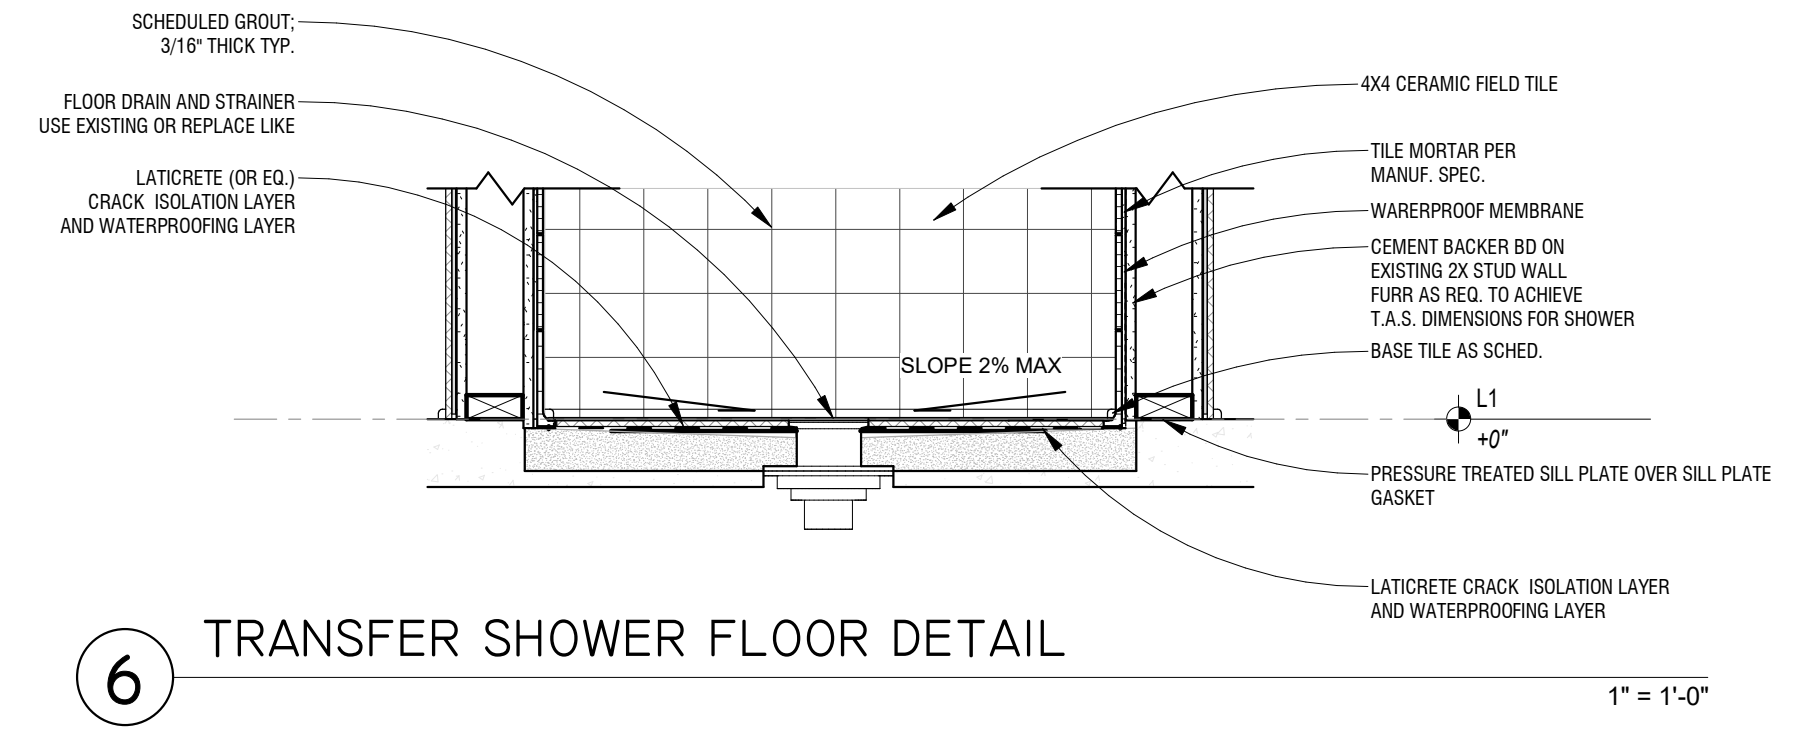


ACCESSORY SCHEDULE	FINISH SCHEDULE	FINISH SCHEDULE (CONT.)
<p>PROVIDE BLOCKING WHERE REQUIRED FOR SPECIFIC ACCESSORY</p> <p><b>A - SHOWER HEADS AT EXISTING GANG SHOWER:</b> (QTY. - 6) ZURN TEMP-GARD III WATER SAVER SHOWER HEAD, 1.25 GPM, Z7000-S10</p> <p><b>B - SHOWER TRIM FOR TRANSFER SHOWERS:</b> (QTY. - 2) ZURN TEMP-GARD III SHOWER UNIT, Z7301-SS-MT-DV2P-HW</p> <p><b>C - ADA GRAB BAR FOR TRANSFER SHOWERS:</b> (QTY. - 2) BOBRICK HORIZONTAL TWO-WALL BAR FOR SHOWER STALL, B-6861</p> <p><b>D - FOLDING BENCH FOR TRANSFER SHOWERS:</b> (QTY. - 2) BOBRICK REVERSIBLE FOLDING SHOWER SEAT, B-5181</p> <p><b>E - HAND DRYER:</b> (QTY. - 2) BOBRICK SURFACE-MOUNTED AUTOMATIC HAND DRYER, B-7179</p> <p><b>F - INSULATION FOR LAV PLUMBING:</b> (QTY. - 4) GRAINGER TRUEBRO LAVGUARD P-TRAP AND PIPE COVERS, OR EQUAL, WHITE VINYL FINISH, INSTALLED PER T.A.S. GUIDELINES</p> <p><b>G - EXISTING CHANGING TABLE:</b> (QTY. - 2) EXISTING KOALA-CARE BABY CHANGING TABLE TO BE INSTALLED IN NEW LOCATION AS SHOWN AT PROPER T.A.S. MOUNTING HEIGHT</p> <p><b>H - TOILET ROLL DISPENSER:</b> (QTY. - 2) EXISTING GEORGIA PACIFIC TOILET ROLL DISPENSER TO BE REMOUNTED AT PROPER T.A.S. CLEARANCE</p> <p><b>J - RESTROOM SIGN:</b> (QTY. - 4) MOUNT NEW RESTROOM SIGNS AT PROPER T.A.S. MOUNTING GUIDELINE AT EACH ENTRANCE TO MEN'S &amp; WOMEN'S RESTROOMS</p> <p><b>K - EXISTING LAV FAUCET:</b> (QTY. - 4) EXISTING SLOAN EBF-650 - CONFIRM WORKING CONDITION AND REPLACE AS NEEDED</p>	<p><b>TILE</b></p> <p><b>WT-1</b> 4x4 CERAMIC FIELD TILE - Daltile "Colonwheel Classic" or equal. COLOR: "Spa" or match existing "Mint Ice" GROUT: Match Laticrete "Sauterne" or equal.</p> <p><b>WT-1</b> 4x4 CERAMIC FIELD TILE - Daltile "Colonwheel Classic" or equal. COLOR: TBD GROUT: Match Laticrete "Sauterne" or equal.</p> <p><b>FT-1</b> 2x2 CERAMIC FLOOR TILE - Daltile "Keystone" or equal. COLOR: "Mint Ice" or match existing "Urban Putty" GROUT: Match Laticrete "Latte" or equal.</p> <p><b>FT-2</b> 4" BEVELED SHOWER TRANSITION TILE, REF. T.A.S. FIGURE 303.3 SHEET G2 FOR MAX CHANGE IN LEVEL. COLOR: TBD</p> <p><b>POOL TILE - 1</b> 6x6 POOL TILE - NPT "6x6 Solids" COLOR - Match Existing GROUT - TBD, Match Existing</p> <p><b>PARTITIONS:</b> BOBRICK "Sierra Series SCRC 1090" Overhead Braced or equal. Stainless Steel Hardware Self-Closing ADA Stall Door COLOR: "Forest Green SC04"</p> <p><b>PLASTER:</b> POOL PLASTER, NPT "Plaster Scapes" or equal. COLOR: Sky Blue</p> <p><b>POOL COPING:</b> PRE-CAST CONCRETE POOL COPING MATCH EXISTING, SAFETY GRIP PROFILE</p>	<p><b>CONCRETE</b></p> <p><b>POOL DECK:</b> CAST-IN-PLACE WITH ROCK-SALT FINISH REFER SPECIFICATIONS FOR APPLICATION</p> <p><b>BATH HOUSE FLOOR PATCH:</b> REFER SPECIFICATIONS FOR DRY SHAKE HARDENER MATCH COLOR TO EXISTING</p> <p><b>DOOR HARDWARE</b></p> <p><b>101 - STORAGE DOOR:</b> (QTY. - 1) SCHLAGE "J" SERIES NON-LOCKING MARIN LEVER SATIN STAINLESS STEEL</p>

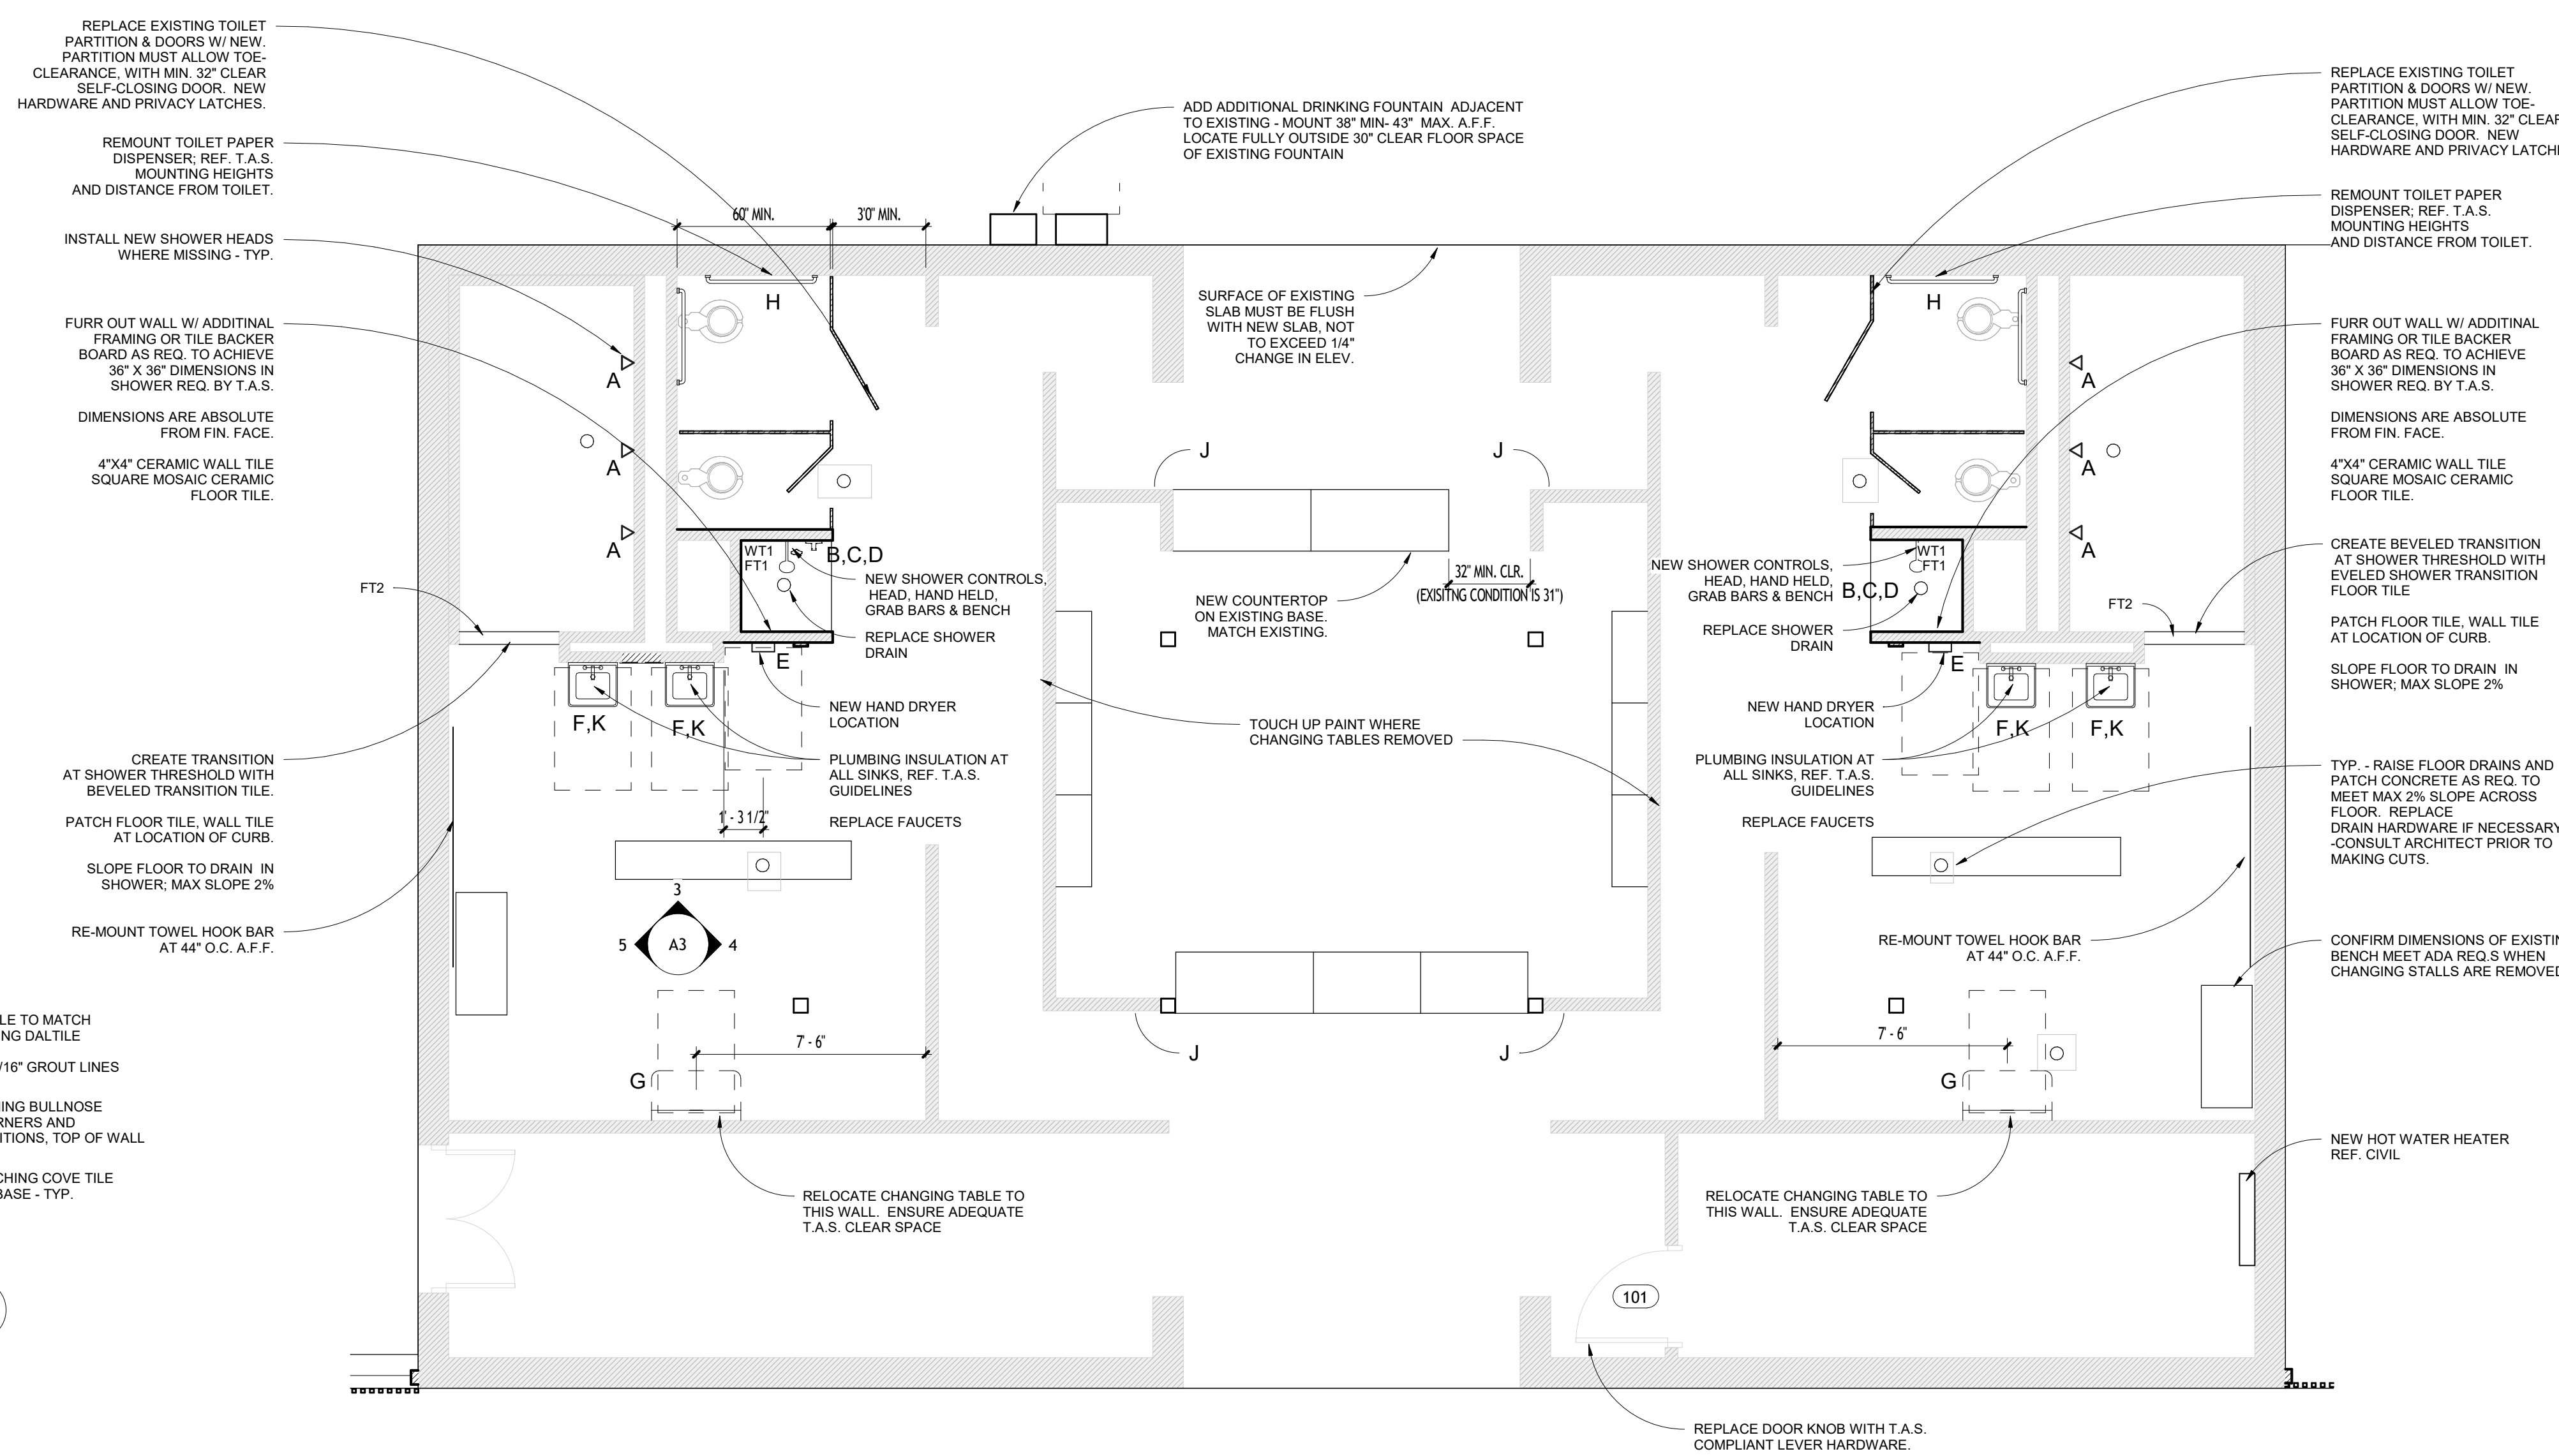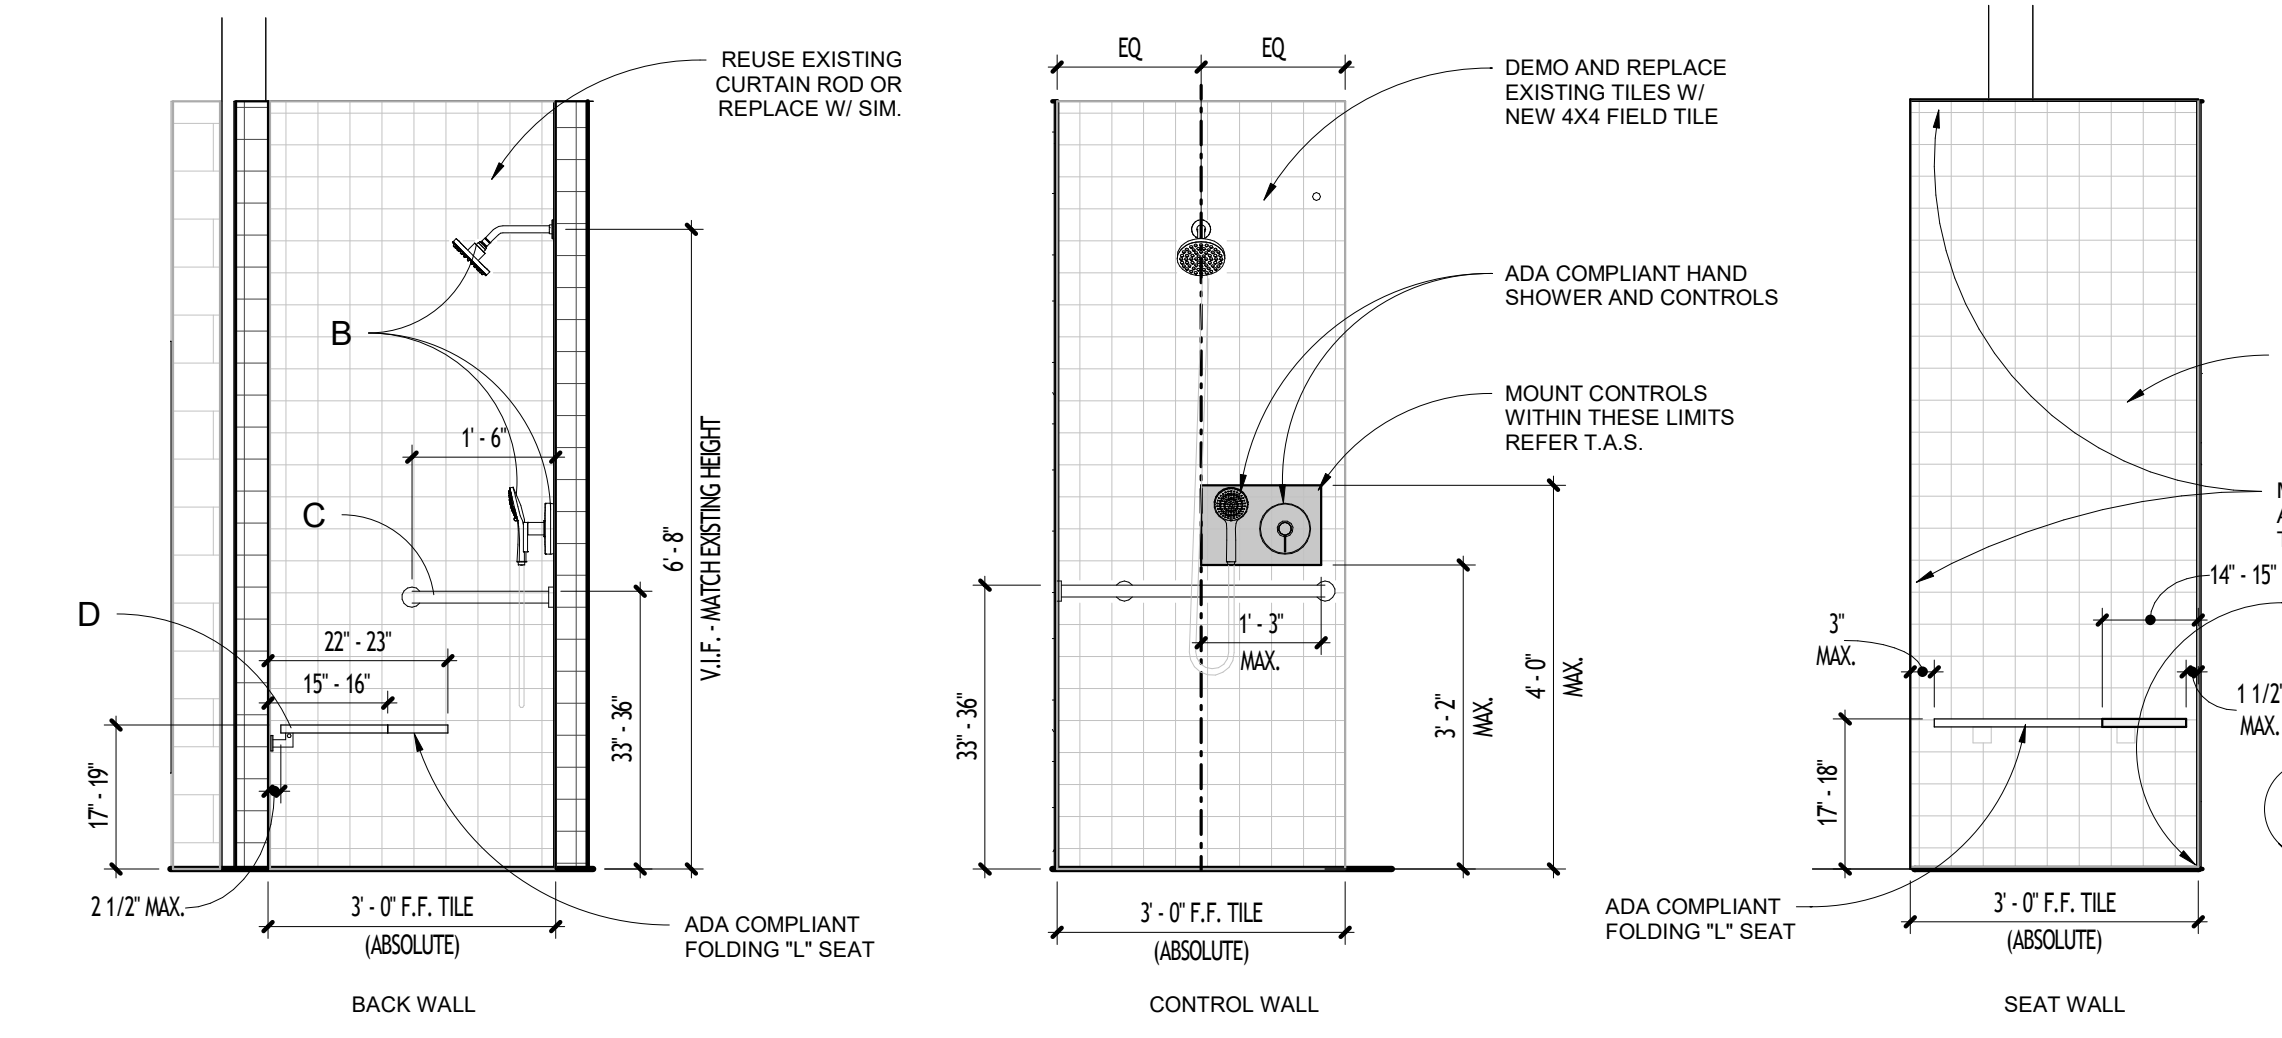


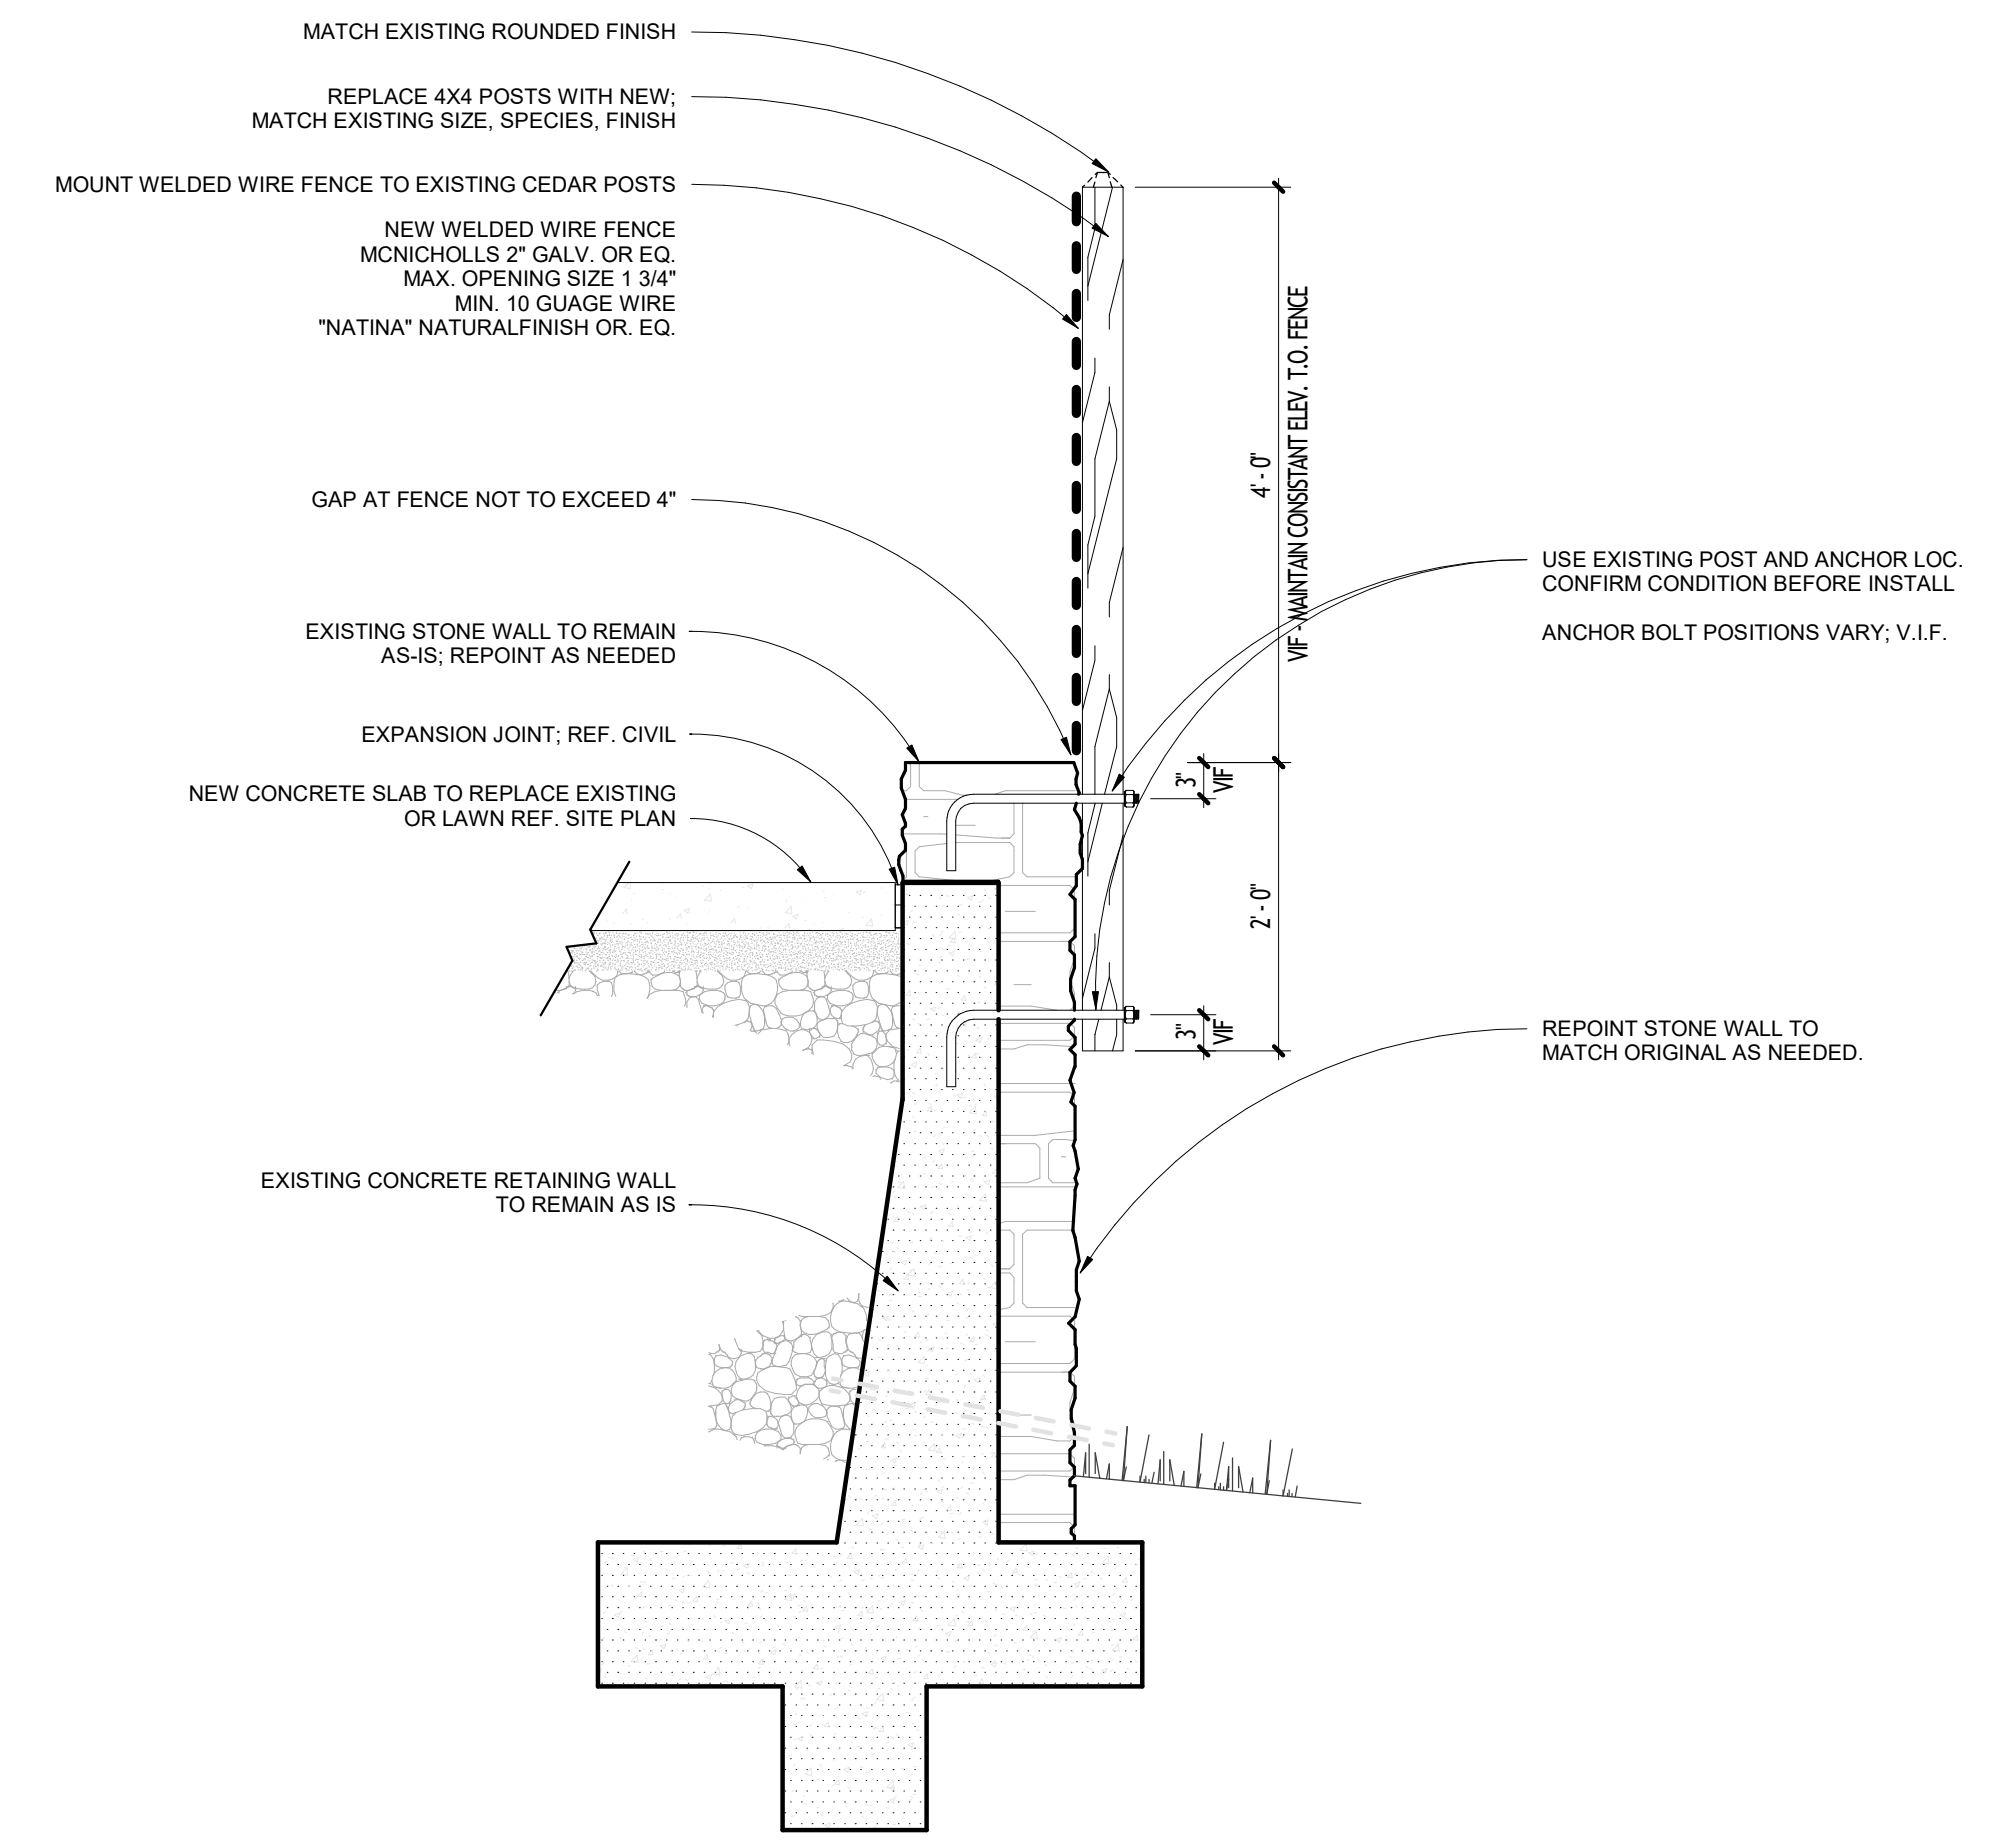

1 SECTION AT POOL BARRIER - TYP. 3/4" = 1'-0"

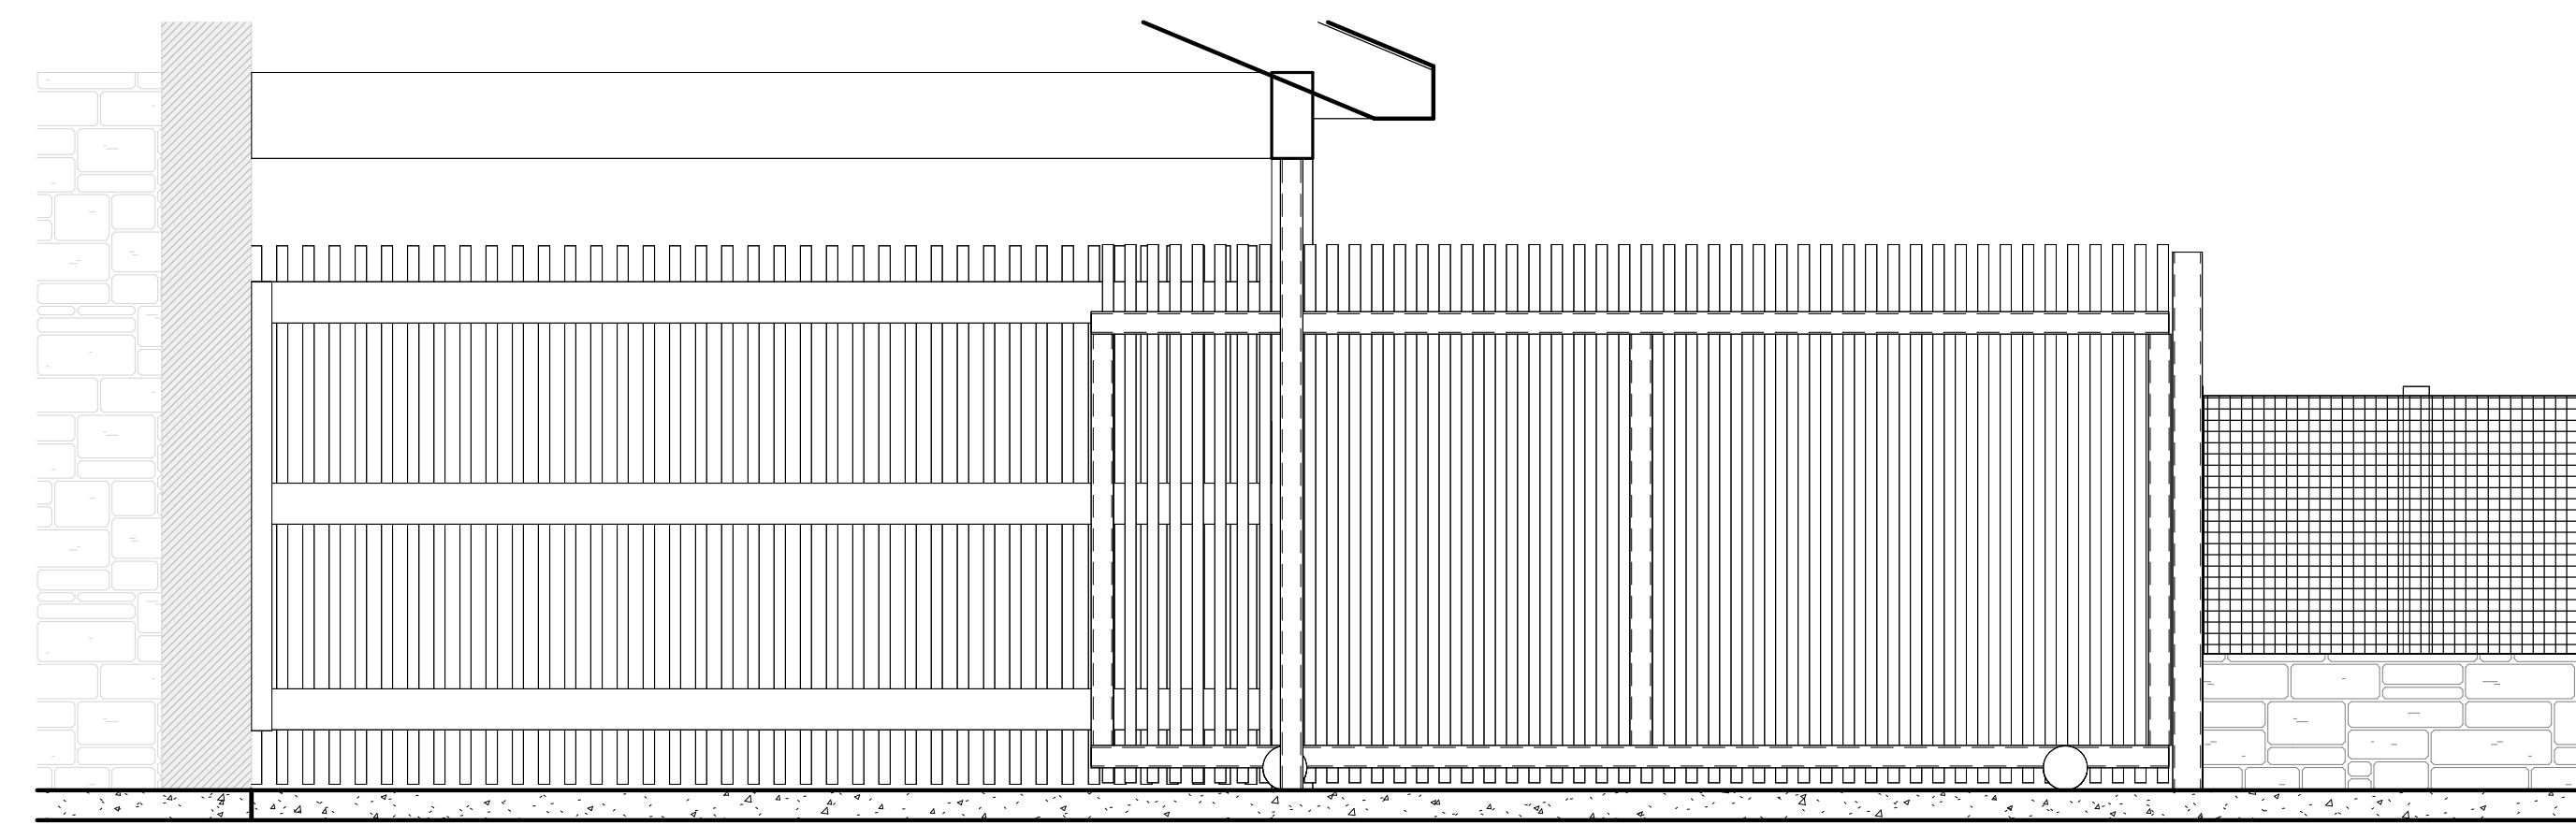

5 ELEVATION AT POOL GATE 1/2" = 1'-0"

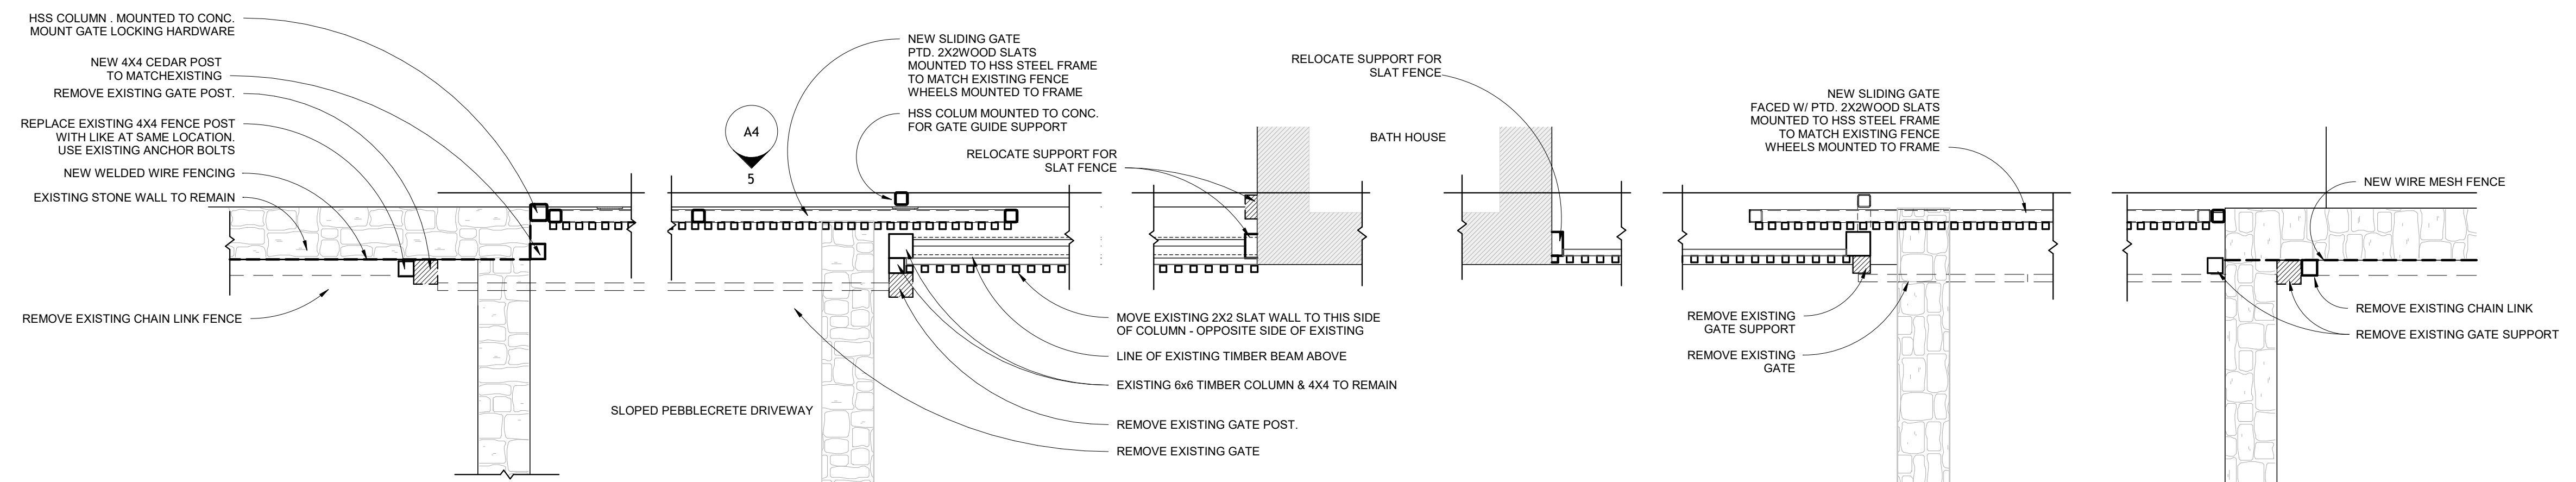

4 ENLARGED PLAN AT NEW POOL GATES 1/2" = 1'-0"

DATE: 06/20/2024
REVISED:
REVISED:
REVISED:

SHEET TITLE  
FENCE AND  
GATE DETAILS

SHEET NUMBER  
A4

## **EXHIBITS TO THE CONTRACT**

**Exhibit A: HUB Subcontracting Plan and Policy Compliance Forms**

**Exhibit B: HUB Subcontracting Opportunities and HUB Certified Vendor Lists**

## **EXHIBIT B**

HUB SUBCONTRACTING OPPORTUNITIES (PWD 0991)  
& LISTS OF HUB CERTIFIED VENDORS  
BY STATE CLASS & ITEM CODE



## Infrastructure HUB Subcontracting Opportunities

**Date of HUB List:** 6/10/2024 **Project/Contract Number:** 1111762

**Description:** Lyndon B. Johnson SHS: Pool Repairs

In accordance with Texas Administrative Code, Title 34, Part 1, Chapter 20, Subchapter D, Division 1, state agencies shall make a good faith effort to utilize Historically Underutilized Businesses (HUBs) in contracts for Construction, Services (including Professional and Consulting Services), and Commodity procurements. The State of Texas Policy is to contract directly with HUBs or indirectly through subcontracting opportunities. Each Contractor/Vendor shall also make a good faith effort to utilize HUBs in subcontracting opportunities.

TPWD estimates the value of this contract to be \$ ≥1,000,000 and further sets the HUB subcontracting goal at 21.1 % of the contract's value.

(Subcontractor - A person who contracts with a vendor to work, to supply commodities, or contribute toward completing work for a governmental entity as defined in Texas Government Code 2251.001.)

**NOTE: The following list identifies potential subcontracting opportunities. You could have other opportunities or may self-perform some opportunities. You are not required to subcontract every potential subcontracting opportunity.**

Class & Item Code: Trades/Disciplines/Major Supplies:	
912-33	Construction, Swimming Pool
914-30	Concrete
914-64	Plastering
914-83	Tile and Marble Work
934-37	Irrigation Systems Installation

Class & Item Code: Trades/Disciplines/Major Supplies:	
912-63	Maintenance & Repair, Swimming Pool
914-38	Electrical
914-68	Plumbing
912-27	Construction, Irrigation System
912-23	Construction, General: backfill, digging, ditching, etc.

**HUB LIST:**

TPWD does not endorse, recommend or attest to the capabilities of any company or individual listed. The list is strictly provided as a convenience to respondents.

Respondents may also access a list of HUB subcontractors by referencing the above Class and Item codes in a Centralized Master Bidders List (CMBL) search at <https://mycpa.cpa.state.tx.us/tpasscmbllsearch/index.jsp>.

Comptroller HSP information: <https://www.comptroller.texas.gov/purchasing/vendor/hub/forms.php>.

**A few minority and women trade organizations and development centers are listed below. For a more complete list, please visit <https://www.comptroller.texas.gov/purchasing/vendor/hub/resources.php>.**

National Association of Minority Contractors, Inc. – Greater Houston 1337 W. 43 <sup>rd</sup> St., Ste. B165 Houston, TX 77018 (832) 797-1842 phone <a href="mailto:execufirm1@yahoo.com">execufirm1@yahoo.com</a> email <a href="http://www.namctexas.org">www.namctexas.org</a> website	Texas Association of African American Chambers of Commerce 807 Brazos St., Ste. 710 Austin, TX 78701 (512) 535-5610 phone <a href="mailto:info@taaacc.org">info@taaacc.org</a> email <a href="http://www.taaacc.org">www.taaacc.org</a> website	Texas Association of Mexican American Chambers of Commerce 606 Main St. Buda, TX 78610 (512) 444-5727 phone <a href="mailto:president@tamacc.org">president@tamacc.org</a> email <a href="http://www.tamacc.org">www.tamacc.org</a> website
Asian Contractor Association 7600 Chevy Chase Dr., Ste. 300 Austin, TX 78752 (512) 926-5400 phone (512) 926-5410 fax <a href="mailto:asiancontractor@gmail.com">asiancontractor@gmail.com</a> email <a href="http://www.acta-austin.com">www.acta-austin.com</a> website	Women’s Business Council - Southwest 5605 N. MacArthur Blvd., Ste. 220 Irving, TX 75038 (866) 451-5997 office (toll free) (817) 299-0949 fax <a href="mailto:info@wbcsouthwest.org">info@wbcsouthwest.org</a> email <a href="http://www.wbcsouthwest.org">www.wbcsouthwest.org</a> website	Women’s Business Enterprise Alliance 9800 Northwest Freeway, Ste. 120 Houston, TX 77092 (713) 681-9232 office (713) 681-9242 fax <a href="mailto:bids@wbea-texas.org">bids@wbea-texas.org</a> email <a href="http://www.wbea-texas.org">www.wbea-texas.org</a> website

For information on the TPWD HUB program, assistance with completing forms, or to obtain HUB lists if web access is not possible, please contact the TPWD HUB staff at (512) 389-4784 or [hub@tpwd.texas.gov](mailto:hub@tpwd.texas.gov).

**Results for HUBs for 912-23: Construction General**

Vendor ID	Company Name	Contact Person	City	Email	Phone	Business Description	CMBL Status	HUB Status
1475357271900	1DZ ENTERPRISE LLC	Debra A. Garcia	ARANSAS PASS	debbiegarc20@gmail.com	361-534-4244	Janitorial Service, Construction Cleanup, Site Preparation, Demolition, Demolition Cleanup,Paving, General Construction, Concrete Work	No	Yes
1825390959400	22 CONTRACTING, LLC	Erin Clapp	McKinney	erinclapp@22contracting.com	214-663-9185	General construction contracting	No	Yes
1454338911900	2GS, LLC	HUMBERTO GARCIA JR	PENITAS	bgarcia@2gslc.com	956-424-3414	2GS, LLC specializes in the construction of paving and underground utility lines. This includes new and existing street work and all related appurtenances for the installation of water, sewer and storm sewer lines.	No	Yes
1461995281600	360 TXC, LLC	Tony LESTER	AUSTIN	dlester@360txc.com	512-229-6440	We provide general contracting and complete project planning and management services. Our vast project portfolio covers everything from 1,000sqft interiors and renovations to 25,000sqft+ ground-up and core-shell buildouts.	No	Yes
1842115429700	9 ETHER GLOBAL SERVICES, LLC	Ariel Mitchell	HOUSTON	9etherglobal@gmail.com	832-236-7497	General contracting services. Also provide the following trade services: drywall, framing, ceiling, painting, flooring, specialties, carpentry, Division 9 & 10, etc.	Yes	Yes
1474951661400	A STATUS CONSTRUCTION	Marisa Rodriguez	FRIENDSWOOD	mr@indiconstruction.com	713-859-4658	General Contractor	Yes	Yes
1832288563500	A&B EXCAVATION, LLC	Sravan Eadara	FORT WORTH	estimating@abexcavation.com	469-543-7151	Land Clearing, Excavation, Site Preparation, Grading and sloping, Trenching, Demolition, Storm drainage, Pond and lake development and dredging, Driveways and parking lots, Disaster clean up	No	Yes
1272012151100	A&I Custom Manufacturing, LLC	Ismael Herrera	Brownsville	araceli.ai@hotmail.com	956-592-6527	PLATE AND METAL WORK, MANUFACTURING OF INDUSTRIAL MARINE WORK WITH METAL AND ALUMINUM AND STAINLESS STEEL. BENDING, CUTTING, PUNCHING, SHAPING, WELDIN	No	Yes
1752579021200	ACE CONTRACTORS, INC	ROYALENE MCEACHERN	SAN AUGUSTINE	acecontractors44@gmail.com	936-275-9450	mowing, guardrail,culverts,repair work, dirt hauling,equipment hauling,excavation,track-hoe, bulldozer work, fence install/repair,guardrail insulation and repair,portable potty rentals, small tree trimming and stump grinding	No	Yes
1460532886400	ACG Contractors LLC	Victor Alvarez	Houston	monica@acggc.com	281-416-4333	Whether a small or a large scale project, ACG's construction services are delivered within our culture of integrity and projects completed on time and within budget.	No	Yes
1752966405800	ACUMEN ENTERPRISES, INC.	Wayne Boyter	DESOTO	wayne@acumen-enterprises.com	972-572-0701	Mechanical HVAC & plumbing contractor, mechanical insulation, & general construction	Yes	Yes
1931788048200	ADCOM Enterprises LLC	Carlos Montfort	Brownsville	carlosmontfort95@gmail.com	956-525-3756	Construction and contracting services	Yes	Yes

**Results for HUBs for 912-23: Construction General**

Vendor ID	Company Name	Contact Person	City	Email	Phone	Business Description	CMBL Status	HUB Status
1742899224600	AJ COMMERCIAL SERVICES, INC.	Rafalita Avalos	SAN ANTONIO	ravalos@ajcommserv.com	210-658-6113	Administration of Contracts: Summary of Work, Quality Control, Project Closeout, etc.; Airport Facility Construction; Airport Facility Maintenance and Repair; Athletic Facility Construction; Athletic Facility Maintenance and Repair; Building Construction	Yes	Yes
1200334965600	ALAMO ENVIRONMENTAL, INC. DBA ALAMO 1	President / J. Alex Salas	SAN ANTONIO	jsoto@alamo1.com	210-404-1220	Full service contractor providing general construction, special trade construction, demolition, remediation, abatement, hazardous material disposal, emergency response services, spill response services, and commercial waste services.	Yes	Yes
1872687474800	ALAS LLC	Raul Alatorre	DEL RIO	alas.llc@yahoo.com	830-765-7285	General Contracting, Maintenance Commercial/Residential, New Construction, General Services	Yes	Yes
1462061957800	ALL MATERIALS CONSTRUCTION, LLC	Lakeisha Brown	NEW BRAUNFELS	allmaterialsconstruction@gmail.com	830-515-6623	we are a general contractor in building also roads and bridges.Lawn maintenance and Janitorial Cleaning, striping paving,painting fencing,concrete,roofing,floors	No	Yes
1455294324400	ALPHA ASPHALT AND PARKING LOT CONTRACTOR	Iliana Chavez	EL PASO	iliana@alphapavingep.com	915-667-8303	Alpha Asphalt provides all types of parking lot repairs from start to end. We do Seal Coating, Striping, Crack Fill, and Paving. We also do concrete sidewalks, curb and gutters, and concrete pads.	Yes	Yes
1824590952000	AMERICHOICECONSTRUCTION LLC	PATRICIA FAVELLA	EL PASO	americhoiceconstruction@gmail.com	915-317-5152	Building Construction, General, heavy and trades.	Yes	Yes
1463084640100	AMP CONSTRUCTORS, LLC	Amy Morales	MANCHACA	amy@moralesdevelopment.com	512-709-9610	Building Construction, including General Contractors and Operative Builders, Civil construction to include water & waste water utilities, site prep, silt fence	Yes	Yes
1742740609900	AMSTAR, INC.	Mary Flores	San Antonio	tflores@amstarincgc.com	210-927-5705	Multifamily building construction general contractors, Construction management, industrial building (except warehouses), Addition, alteration and renovation general contractors, commercial and institutional building and Roofing contractors.	No	Yes
1471528294400	ANGELINA FLOORS & MORE, LP	Kevin Brown	LUFKIN	floorsnmorelufkin@outlook.com	936-699-4530	Carpet/Flooring Installation and Removal, Construction, Electrical	Yes	Yes
1853004000700	ANVIL ENTERPRISES INC.	DONNA NAYLOR	BOERNE	DONNAN.ANVIL@GMAIL.COM	210-727-3987	CONSTRUCTION, REPAIRS AND MISCELLANEOUS JOB REQUESTS	No	Yes
1752902529200	AOC ENVIRONMENTAL, INC.	Matt Birkhead	WICHITA FALLS	customerservice@aocenviro.net	940-692-8989	Asbestos Abatement/Special Construction/Civil Construction. General Contractor.	Yes	Yes
1833506441800	ASA Elite Logistics		San Antonio	Alfredo@ASAEliteLogistics.com	210-279-2410		No	Yes
1844445643000	ATX COMMERCIAL, LLC	KRISTIN ASHWORTH	NORTHLAKE	OFFICEATXCO@GMAIL.COM	940-390-6919	EXCAVATION COMPANY - EROSION CONTROL, EXCAVATION, EARTHWORK, DEMO. , MOWING, HERBICIDE, DRAINAGE,	Yes	Yes



**Results for HUBs for 912-23: Construction General**

Vendor ID	Company Name	Contact Person	City	Email	Phone	Business Description	CMBL Status	HUB Status
1872974319700	AVA ELECTRICAL TECHNOLOGIES LLC	Jim Poppe	CLEBURNE	avaelectricaltechnologies@gmail.com	817-381-0631	Commercial and Industrial Electrical Contractor	Yes	Yes
1871784463500	AXE Industrial, LLC		Lakeway	karenowens.axe@outlook.com	512-970-4146		No	Yes
1203122915100	All In One Services	Tammy Britton	desoto	ap.ch@hotmail.com	972-639-0684	Residential Repair Services has over 25 years of combined experience in the home repair & improvement industry. We are a family owned and operated business that started in the late 1990's.	No	Yes
1463120331300	All Works Construction Corporation	Jose Saul Cantu	ALAMO	allianceconstructionworks@aol.com	956-702-8700	Bull dozer Services, Root Plow Works, Root Rack and Stacker; Disc Work; Demolition Services; Chain Works; Back hole service; Brush Clearing; Land clearing; Pond Building and Dams.	No	Yes
1050632857300	Alonso Excavation & Construction Co., In	justin hayes	San Antonio	info@alonsoserviceco.com	210-637-5287	Poured Concrete Foundation and Structure Contractors, Plumbing, Heating, and Air-Conditioning Contractors and Excavation contractors.	No	Yes
1542074052200	Armor Construction Co. Inc.	Hector LOYA	EL PASO	hector@armorconstruction.com	915-478-7744	GENERAL CONTRACTOR - REMODEL RESIDENTIAL & COMMERCIAL, FRAMING, DRYWALL, RENOVATIONS, ROOFING, ADDITIONS, PLUMBING, DEMOLITION, WELDING, CONCRETE, PAINTING, ETC.	No	Yes
1262197773000	Associated Construction Partners, Ltd.	OwnerJillian R Simpson	Boerne	jill@acpartners.org	210-698-8714	Heavy, Water & Wastewater Plant Construction, Utility, Electrical, General Construction	Yes	Yes
1262840040500	Austin Constructors, LLC	Marcos Medrano	Austin	jenny@austinconstructors.com	512-386-8690	To provide concrete, utility, sidewalk and heavy highway construction services. Firm also provide general construction and residential remodeling scopes.	No	Yes
1884284132400	BATES LOGISTICS	Kenneth Bates	HARKER HEIGHTS	kenbates@bates-logistics.com	254-415-5868	Administrative management and consulting services, transportation management and consulting, and commercial general construction	Yes	Yes
1464157976900	BBC CONSTRUCTION SERVICES	Veronica Chapa	LAREDO	veronicachp@yahoo.com	210-422-5558	Construction-install;tile,carpet,vct,concrete,sheetrock and metal works.	No	Yes
1262358804800	BCC GENERAL CONTRACTOR, LLC	Holly Byrd	TEMPLE	holly@bccgeneralcontractor.com	254-563-6633	BCC is a full service commercial general contractor offering well organized, complete construction services. Services include: New Construction; Tenant Improvements; Construction Management and Pre-construction consultation	No	Yes
1030503577500	BCL&D Services	Paul McGregor	Stafford	info@bclservicesllc.com	281-986-9656	Parking Lot Paving & Construction Remodeling (Excluding HVAC, Plumbing, & Electrical)	No	Yes
1862301257400	BEL-GRA CONSTRUCTION LLC	Jeanie James	MAGNOLIA	belgraconstruction@gmail.com	281-850-2158	General Contractor for commercial and government construction projects and developments. We can also do metal fabrication work	No	Yes

**Results for HUBs for 912-23: Construction General**

Vendor ID	Company Name	Contact Person	City	Email	Phone	Business Description	CMBL Status	HUB Status
1810966336100	BELLA LUNA ENGINEERING AND BUILDING MAIN	Lorenzo Luna	EL PASO	lorenzo@bellalunaengineering.net	915-888-1777	Bella Luna Engineering is a general contractor that specializes in construction, electrical services, building maintenance for municipalities, large buildings (> 5 Floors), and shopping centers	Yes	Yes
1742632954000	BELTRAN ELECTRICAL CONTRACTORS, INC.	Melissa Perez	EL PASO	melissa@beltranelp.com	915-599-8777	Electrical Contractor/ Special Systems Contractor/ Special Custom installations/As well as resale.High voltage work, industrial, commercial, residential. New construction, remodels, additions and demolitions.	No	Yes
1741940175100	BFJ CONSTRUCTION	Sandee Land Fairey	TEXAS CITY	sfairy@bfjconstruction.com	409-948-4388	Renovation and Build-out of Medical Facilities and Hospitals including MRIs, Cath Labs, ICU's, Gama Knives,Linear Accelerators, Emergency Rooms, Outpatient Diagnostic Facilites, CT Scanners, & Dr. Offices.	No	Yes
1320812093400	BL3 Construction Services LLC	Angela Long	Lampasas	angela@bl3texas.com	361-443-0440	Provide dirt work, excavation, grading and land services.	No	Yes
1883708314800	BLS SERVICES	Brandi Smith	SPRING	bsmith@blsserv.com	281-831-9826	Fill Material, Land Clearing, Demolition, and Site Services	Yes	Yes
1861613957400	BMC LOGOPS, LLC	Michael Breito	ALEDO	mbreito@yahoo.com	817-966-0130	Erosion Control, culverts, grading, concrete demo, new concrete mowing, water transportation, large land maintenance, earth moving equipment	No	Yes
1742939960700	BORDER DEMOLITION & ENVIRONMENTAL INC	BONNIE SOLIS	EL PASO	bonniesol@borderdemo-enviro.com	915-860-8855	Demolition and Asbestos, Lead and Mold Abatement Contractor.	Yes	Yes
1760299430700	BURTS CONSTRUCTION, INC.	Pres./KATHERINE BURTS	TOMBALL	kburts@burtsconstruction.com	281-351-0020	Site and storm	No	Yes
1460808938000	BXB GROUP INCORPORATION	Pres.KATHRYN BLAKE	DECATUR	kathryn@bxbgroup.net	817-527-1292	Speciatiy Construction Contracting	No	Yes
1742752904900	Barraza Code Electric, Inc.	Rick Barraza	EL PASO	paulina@codeelectric.us	915-581-6979	ELECTRICAL SERVICES. POWER AND COMMUNICATION LINE AND RELATED STRUCTURE.	No	Yes
1760484072200	Baseline Paving & Construction, Inc.	Tanya White	Magnolia	baselineinc@msn.com	281-356-2833	Break Out & Replace Concrete, Ada Modifications	No	Yes
1742918222700	Ben Reyna Contracting, Inc.	Benjamin Reyna	San Antonio	ben@brctxus.com	210-372-0077	Commercial and Institutional Building Construction, Concrete paving (i.e., highway, road, street, public sidewalk), Poured Concrete Foundation and Structure Contractors, Other Foundation, Structure, and Building Exterior Contractors	No	Yes
1934176815800	C&K SALES AND SERVICES	Cathy King	FORT DAVIS	cathy.cksalesandservices@gmail.com	661-361-5415	Our main goal is to provide excellent and efficient procurement of products and services for state agencies.	Yes	Yes
1202681085800	C3 ENVIRONMENTAL SPECIALTIES, LP	Dustin Pratt	SCHERTZ	dpratt@c3environmental.com	210-653-7801	Erosion Control/ Land Clearing Services.	Yes	Yes
1800920788900	CALVO CONSTRUCTION, INC.	Juan CALVO	GRAPEVINE	jcalvo@calvoconstruction.com	817-394-3912	Underground Utilities Construction	No	Yes
1260368802400	CAPPS-CAPCO CONSTRUCTION, INC.	PresRobyn E Capps	TYLER	robyn@capps-capco.com	903-531-9670	Roadway Construction.	Yes	Yes

**Results for HUBs for 912-23: Construction General**

Vendor ID	Company Name	Contact Person	City	Email	Phone	Business Description	CMBL Status	HUB Status
1752918306700	CARCON INDUSTRIES & CONSTRUCTION, LLC	Arcilia Acosta	DALLAS	aacosta@carconindustries.com	214-352-8515	GENERAL CONSTRUCTION SERVICES- CONSTRUCTION PRODUCTS PURCHASING- TELECOMMUNICATIONS SERVICES	No	Yes
1844410207500	CARRILLO STEEL FABRICATION & ERECTORS	Pedro Carrillo	SEGUIN	pedro@carrillosteel.com	512-644-8569	Steel Fabrication and Erectors	No	Yes
1752850965000	CARTER CONSTRUCTION	President/CYNTHIA CARTER	FT WORTH	christina@carterconstructioncompany.com	817-244-3622	GENERAL CONTRACTING,EXCAVATION,GRADING, UTILITIES,AND CONCRETE	No	Yes
1200547573100	CASIAS CONSTRUCTION, LLC	Frank D. Casias	SAN ANTONIO	frank@casiasconstructionllc.com	210-308-1067	General Contractor Specializing in Commercial Construction	Yes	Yes
1473191874500	CBMAA, Inc.	Christopher Patton	Forney	chris.patton@wellingtonfs.com	972-853-1455	General Contracting to include Project Management	No	Yes
1742919890000	CEDA-TEX SVCS INC	Fred Odanga	CEDAR PARK	contact@cedatex.com	512-339-0155	General construction. New construction, Site, drainage, Interior drywall, plumbing, electrical Painting ,concrete work etc	Yes	Yes
1261341513700	CEDAR BEETLE, LLC dba BADER CONSTRUCTION	KATY BADER	HONDO	trey@cedarbeetle.com	830-426-6453	Right of way services including clering, environmental work, gates, roads and culverts. All types of land clearing including dozing, mulching, tub grinding, hand cutting, etc. Excavation services including lake and pond construction	No	Yes
1851648613300	CHAPA'S CUSTOM SERVICES LLC	Erick Chapa	ALVIN	chapascustomservices@gmail.com	281-716-7968	site preparation, demolition, grading, grubbing, land clearing, excavating, welding, fabrication	No	Yes
1852359466300	COLLABORATE CONSTRUCTION COMPANY, LLC	Deborah Campbell	MISSOURI CITY	cccfohouston@gmail.com	713-539-3522	Commercial construction, streets, buildings, bridges, concrete, marine construction, commercial diving.	No	Yes
1454970992200	COLSTON CONSTRUCTION INC.	Jacob Colston	FORT WORTH	amanda@colstoninc.com	817-487-6672	General Construction Services, in addition to self performance of general construction work	No	Yes
1861328327600	CONFORMANCE LLC	MIRZA FARJAD BAIG	RICHARDSON	Farjadbaig@gmail.com	214-430-8492	Engineering Consultant and Contractor	No	Yes
1814985108300	CORNERSTONE SYNERGY LLC	Luke Durst	PANHANDLE	ldurst@cornerstonetx.net	806-279-0999	Boring, Trenching, excavation, welding, general construction, roofing	Yes	Yes
1862576645800	CRC CONTRACTING INC	Christopher Harris	WHITEWRITE	crcinfo@crccontracting.com	817-235-1781	General contractor, can handle any modern commercial construction technique. Partner with experienced reliable subs. Buildings, commercial properties, commercial electric, structural steel, restoration, upgrading existing building, commercial plumbing.	No	Yes
1200265986500	CREED CONSTRUCTION, INC.	Chester Reed	MANSFIELD	ruby@creedci.com	682-518-8835	Green builder and certified installer of AAC (Autoclaved Aerated Concrete). Capable of engineering and building from ground up. Total mason builder, brick, block, stone, stucco,concrete restoration,cleaning, caulking, dampproofing and repair.	No	Yes

**Results for HUBs for 912-23: Construction General**

Vendor ID	Company Name	Contact Person	City	Email	Phone	Business Description	CMBL Status	HUB Status
1462706182400	CT WALKER, LLC	CASSANDRA WALKER	AUSTIN	ct.walker@austin.rr.com	512-300-3080	General contractor, site work, concrete, utilities, fencing, landscaping, demolition, drywall, roofing, painting, construction management, material and equipment suppliers	Yes	Yes
1874826807700	CT4 CONSTRUCTION LLC	Christopher Trevino	BEDFORD	ctrevino@trevinorealtygroup.com	817-808-8144	General and Civil Construction and Engineering	No	Yes
1851538144200	CULTURED PEARLS, LLC	Marsha Dorsey-Outlaw	HOUSTON	info@marshadorseyoutlaw.com	832-893-7447	Cultured Pearls specializes in Custom Art Solutions including Civic and Functional Art Design, Installation and Management. We specialize in Streetscape, Landscape and Interior Enhancement. We facilitate Multi-Cultural Training Programs and Events.	No	Yes
1800547507600	CVI DEVELOPMENT, LLC.	Karl Daniels	AUSTIN	karldaniels.mac@me.com	512-944-0280	Building Construction, including General Contractors and Operative Builders	No	Yes
1460640097700	CWA FEDERAL CONSTRUCTION	Marcee Thomas	WACO	mthomas@cwaconstruction.com	254-772-9977	We provide design/build, construction management, and general construction services.	No	Yes
1872492135000	Calidad Construction, LLC	Arturo Garza	McAllen	agarza@vsstx.net	956-460-3614	We are a general contracting firm that provides commercial and residential construction services. Services include but not limited to site work, grading, paving, concrete work, build outs, remodels and more.	Yes	Yes
1742973892900	Campos Utilities, Inc.	Campos Richard	New Braunfels	rcamposutilitiesinc@msn.com	830-643-0015	Construction, General: Backfill Services, Digging, Ditching, Road Grading, Rock Stabilization, etc.; Construction, Sewer and Storm Drain; Construction, Utility and Underground Projects; Maintenance and Repair, Sewer and Storm Drain, Including Removal; Ma	No	Yes
1742471700100	Con-Cor Inc.	Cy Canales-Jary	San Antonio	cyjary@con-corinc.com	210-375-8484	Building construction, general contractor, remodeling contractor	No	Yes
1300505867500	Consolidated Installation Support, LLC	Joe Monroe	SAN ANTONIO	joe@vetcis.com	210-387-0097	General Contracting construction company, concrete, sidewalks, framing, curb and gutters, forming, site cleanup, park renovations, hospital labs renovations.	No	Yes
1751991843100	Cox Concrete Contractors, Inc.	Brenda Jones	NACOGDOCHES	bjones@coxcontractors.com	936-564-6500	Concrete Construction, General Construction, Construction Management, Design-Build, Architecture, Interior Design.	Yes	Yes
1300402089000	Craigs Dirt Service, LLC	Brittany Brown	LINDALE	Brittany@craigsdirtservice.com	903-882-5096	Trucking, hauling, construction, dirt excavation, demolition	Yes	Yes
1201621237000	Crain Group, LLC	President Phillip B Crain	PEARLAND	brad@craingroup.com	713-436-8727	Commercial General Contracting, construction and program management, and consulting.	No	Yes
1742523918700	D & S S CONSTRUCTION, INC.	Pres./JANNA SCHURY	CORPUS CHRISTI	janna@dssconstruction.com	361-992-3566	GENERAL CONTRACTOR.	No	Yes

**Results for HUBs for 912-23: Construction General**

Vendor ID	Company Name	Contact Person	City	Email	Phone	Business Description	CMBL Status	HUB Status
1752888256000	D. Grimm, Inc.	Dawn Harvey	PLANTERSVILLE	dawn@dgrimminc.com	936-228-7802	Site preparation, earth work, foundation installation, erosion control, Right of Way Clearing and Maintenance, foundation installation, pad installation, clearing and grubbing	No	Yes
1814894430100	D4 LAND SERVICES LLC	Clinton Dempsey	KURTEN	d4landservices@gmail.com	979-676-1985	Land Clearing, Excavation, Forestry Mulching, ROW,	Yes	Yes
1562589888500	DECENT CONSTRUCTION COMPANY, INC	SYED A HASHMI	PLANO	construction.decent@gmail.com	214-846-5113	General Contracting, Project Management, Site Work, Concrete, Masonry, MEP, Damp Proofing, Caulking, Sealing, Fire Safing and Selective Demolition	No	Yes
1843513615700	DIESEL UNITED LLC	Cornell Knight	COMANCHE	cornell@dieselunited.org	888-437-5177	We heal the world by managing farms & ranches that house livestock and poultry & provide administration & consulting services to those who improve the making, care, & use of renewable energy along with advancing affordable accommodations to all.	No	Yes
1205092380900	DLC CONSTRUCTION, INC.	Cysel Acosta de la Cueva	EL PASO	delacu@live.com	915-771-7580	Earthworks, Concrete and Asphalt Paving	Yes	Yes
1824288646500	DMA CONTRACTORS INC.	Donna Allphin	PLANTERSVILLE	dallphin@sbcglobal.net	936-894-3533	Guardrail installation and repair, underground construction, directional boring, water well drilling, road and driveway building, backhoe and dozer work, mowing, all farm related construction, and concrete work, catering events	No	Yes
1921001449400	DORSETT CONTRACTING, LLC	Brandy Dorsett	BUDA	accounting@dorsettcontracting.com	512-395-5003	Civil Construction, Excavation, Site Work, Concrete, Underground Utilities	Yes	Yes
1883737586600	DRB RECON SERVICES, LLC	Dillon R Burran	KENNARD	drbrecon@outlook.com	936-204-1913	Land/Forest/Road maintenance mulching, mowing, boring, clearing - right away, easement, forest thinning, dirt work etc	Yes	Yes
1464469415100	DYNAMIC BASE CONSTRUCTION, LLC	Lisa Thoma	BURLESON	l.thoma@tarkettsports.co	817-303-3484	Sports field and supportive athletic structures, natural grass, synthetic and artificial surfaces	Yes	Yes
1844336908900	Demotik Construction Services, Co.	FELIX ROIGUEZ	HOUSTON	felix@develotik.com	305-956-6009	Construction remodel, demo, build back, commercial retail, high rise office tower, ground up, and signage.	No	Yes
1800610617500	Diamond Eight Industries, LLC	Alissa Perez	SANTA ROSA	diamond8industries@yahoo.com	956-636-1429	Asphalt Paving, Site Work, Demolition, Excavation, Underground Utilities, Grading and Concrete, Ready Mix Concrete	No	Yes
1862420681100	DuPre Site Services, LLC	Karen Owens	Buda	dupresiteservices@gmail.com	512-529-8096	land management and land clearing	No	Yes
1901025179100	EARTHCO LANDSCAPE CONSTRUCTION, LLC	Earthco Landscape Construction llc	GEORGETOWN	earthcolc@aol.com	512-818-7015	landscape/irrigation/design/drainage/erosion control supply & install/dirt work/excavation/trenching/hauling /concrete supply/concrete installation/demolition/retaining walls/tree trimming/tree removal/clearing/ heavy equipment & operators/pipe supply	Yes	Yes
1820571726900	EAS CONTRACTING, L.P.	LAWRENCE PINZEL	LUBBOCK	info@easlp.com	972-590-5576	Electrical Utility Contractor	Yes	Yes

**Results for HUBs for 912-23: Construction General**

Vendor ID	Company Name	Contact Person	City	Email	Phone	Business Description	CMBL Status	HUB Status
1742702517000	ENVIRONMENTAL RECONSTRUCTION SERVICES,	Kelly Brisco	FARMERSVILLE	kelly@ersfuelinstallation.com	972-524-2946	INSTALLATION & REMOVAL of underground and above ground fuel storage tanks, vehicle service equipment, underground piping,and dispensers.	Yes	Yes
1923074620800	EP GEM ENTERPRISES LLC	George Cepeda	El Paso	gcepeda@valor-gc.com	915-740-6917	SDVOSB GENERAL CONTRACTOR WITH 20 YEARS IN UNDERGROUND UTILITIES, PAVING, CONCRETE AND PIPELINE WORK.	No	Yes
1810698979300	ESCOS CONSTRUCTION SERVICES, LLC	Jaime Escobar	FORT WORTH	escoscs@yahoo.com	817-707-1128	We are a statewide licensed growing company in the DFW metroplex and surrounding areas. Escos Construction Services offers Construction project cleaning, material delivery, dirt and haul off services as well as excavation and demolition.	No	Yes
1881184212100	EXECUTIVE SEARCH PARTNERS OF TEXAS LLC	Brandon Woods	BULLARD	brandonw@executivesearchpartn.com	903-279-7930	We are a SDVOSB specialized organization utilizing a wide array of products and services to bring value government agencies.	No	Yes
1820969765700	Eischen's General Contracting, LLC	Ava Sharifian	Austin	ava@egcatx.com	512-445-0128	To provide general contracting services that focuses on remodeling residential properties and buildings. Also firm maintains trails and bridges. The firm mainly provides landscaping services.	No	Yes
1371623274200	El Dorado Services, Inc	Frank Lopez	Houston	eldoconstruction@gmail.com	713-530-6204	General Construction and Repairs,Concrete Construction, Dirt Work, and Underground Utilities (Storm Line and Sanitary Sewer Lines)Erosion Control, Rip Rap, concrete sidewalks driveways streets,	No	Yes
1832540617300	FIRSTSTOP, LLC	Sara Aranda	SAN ANTONIO	sara@the1ststop.com	210-455-1505	General Contracting; AC and vent systems test, balance pre/post new system demo/install windows, doors, floors, fixtures, electrical, plumbing, according to contract. Esthetically prepare product presentable to client, while staying on budget and time.	Yes	Yes
1823264944400	FMG CONSTRUCTION GROUP	Clive Markland	HOUSTON	cm@thefmdg.com	832-651-5188	Commercial and industrial construction services, project management	No	Yes
1882298753500	FRAUSTO - CASTILLO CONSTRUCTION GROUP, L	Alfredo Frausto	SAN ANTONIO	info@fcconstructiontx.com	210-737-4791	Construction management, commercial and institutional building, Poured Concrete Foundation and Structure Contractors, Framing contractors, Masonry Contractor	Yes	Yes
1272425295700	FRONTLINE SUPPORT SOLUTIONS, LLC	Jose Perez	SAN ANTONIO	todhiambo@frontline1.com	210-630-6750	Frontline Support Solutions, LLC is a general contractor specializing in commercial and industrial construction. Additionally, we provide facility support services to large commercial and industrial parks, and military installations.	No	Yes
1834676727200	FULCRUM CONTRACTING GROUP LLC	ALEJANDRA JARAMILLO	EL PASO	projectmanager@fulcrumcontracting.net	915-892-9937	Concrete, Rockwall, Earthwork	No	Yes

**Results for HUBs for 912-23: Construction General**

Vendor ID	Company Name	Contact Person	City	Email	Phone	Business Description	CMBL Status	HUB Status
1475085768300	Facilities Integrated Solutions and Cons	Davitka Hamler	Cypress	nhamler@fiscllc.com	877-723-4311	Facilities Integrated Solutions & Consulting (FISC), LLC specializes in meeting the specific needs of a company's construction, facilities maintenance & facility management requirements. Our mission is to provide simple, yet comprehensive packaging of f	No	Yes
1743002047300	Five B's Construction & Utilities, Inc.	PresidentBrenda K Lackey	SPRING BRANCH	fivebsconstruction@gvtc.com	830-980-2714	Site work, utilities, land clearing, backhoe work, concrete, bobcat services.	No	Yes
1743003047200	Five B's Construction & Utilities, Inc.	PresidentBrenda K Lackey	SPRING BRANCH	fivebsconstruction@gvtc.com	830-980-2714		No	Yes
1870744174900	Five Woods LLC	Laolu Yemitan	Houston	laolu@5woods.net	832-202-2233	Real Estate & Integrated Facilities Maintenance Services (Janitorial & Landscape)	No	Yes
1743002355000	G & E ESCOBEDO CONSTRUCTION, INC.	Geronimo Escobedo	MISSION	gescobedo@aol.com	956-585-1429	Excavation, Bores, Bury Telephone Cable	No	Yes
1752205887800	G.L. Morris Enterprises, Inc. dba Sunbel	Lance McClure	Carrollton	maria@sun-belt.com	972-492-5108	Environmental Contractors, Excavation, Tank Removal, Drum Transportation, Soil Transportation & Disposal, Demolition, Hazardous Materials Handling, Treatment System Installation, Environmental and Geotechnical Drilling	No	Yes
1834050961300	G2 Construction Services, Inc.	Jyl Gibson	Georgetown	jyl@g2csinc.com	512-688-5725	Commercial general contractor specializing in General Contracting, Design Build, Construction Management, Planning & Development, Pre-Construction Consulting. TIPS JOC awarded contractor.	Yes	Yes
1270296441700	G2 Contractors, LLC	Heather McGlasson	Mason	heather@g2contractors.com	817-739-6565	General Contractor / Certified Construction Manager (CCM) who primarily works with land management and historical government agencies in all Regions within the State of Texas. Performs any type and size of project in Texas.	No	Yes
1741819567700	GAYLE ASSOCIATES	OWNERRAYMOND GAYLE	HOUSTON	jrgaylessoc@aol.com	713-256-5506	GENERAL CONTRATOR, CONCRETE SPECIALIST, INTERIOR BUILDING RENOVATIONS.	No	Yes
1464815031700	GLOBALIZE AMERICAN SAFETY, LLC	Margaret Johnson	RICHMOND	GlobalizeAmerican@gmail.com	713-301-4336	Demolition, Drywall & Insulation Installation, Door, Windows, & Cabinet Installation, Finishing Work, Flooring, & Framing/Hauting/Debris Removal via Pickup Truck & Janitorial Services	No	Yes
1711038225000	GLOBE BUILDERS INC.	Angelina Rodriguez Chavez	EL PASO	angierodriguez@globebuilders.com	915-533-8700	Building Construction, including General Contractors, and Operative Builders	Yes	Yes
1465571461700	GMC CONSTRUCTION MANAGEMENT SERVICES,	Gregory M Crain	ATHENS	gmccms@yahoo.com	214-605-0609	Commercial build outs. Framing, Drywall, Store Front Glass, Flooring, Lighting (Electrical), Painting, Plumbing, Video and Security Systems, and Land Clearing.	Yes	Yes
1853479887300	GRANCHELLI CIVIL CONSTRUCTION, LLC	James Granchelli	MCALLEN	jim@granchelliconstruction.com	956-928-1122	Heavy civil, earthwork, utilities, concrete structures, roads, streets, bridges	Yes	Yes

**Results for HUBs for 912-23: Construction General**

Vendor ID	Company Name	Contact Person	City	Email	Phone	Business Description	CMBL Status	HUB Status
1830634866700	GREAT LIFE ASSET MANAGEMENT	Dione Newman	DALLAS	greatlife.management@gmail.com	214-732-2449	We do all repairs and renovations to both residential and commercial properties. We also specialize in insurance consulting, adjusting and claim services. We write auto and home policies & review coverage with any entities in search of proper coverage.	Yes	Yes
1264438537400	GREENWORLD CONSTRUCTION	Michael Torres	AUSTIN	admin@gwmaterials.com	512-797-9876	Framing, Sheathing, Decking, Roofing, Exterior Siding, Insulation, Concrete Foundations, Drywall, Patios, Decks, Fences, multifamily, student housing, single family, industrial	No	Yes
1200797158800	Gap Engineering, Inc.	Mike Homma	Katy	mhomma@gap-eng.com	281-578-0500	Gap Engineering is a full service general contractor specializing in quickly mobilizing and executing projects for state and local government	No	Yes
1472318149200	Gutier LLC	Michael Gutierrez	Missouri City	Michael.gutierrez@gutier.com	832-830-8292	Roofing & Concrete Services (Demolition & Repair)/ Construction Management	No	Yes
1260439585000	H3 CONSTRUCTION, LLC	Roxanne Hunt	ROANOKE	linda@h3-construction.com	940-295-4488	Concrete Work, Concrete Cutting/Coring, Wall Sawing, Electric Sawing, Flat Sawing, Selective Soft Demolition, Concrete Repair/Paving/Removal, Excavation, Hydro Excavation, Dirt Work, Ground Penetrating Radar, Roll Off Dumpster Rentals,	No	Yes
1271774963900	HAMPSHIRE CONSTRUCTION &	BOBBY HAMPSHIRE	BUNA	colean@hampshireconst.com	409-751-6826	General Contractor	No	Yes
1464025568400	HAVOC SERVICES	JACOB URIAS	MIDLAND	urias_jacob80@yahoo.com	432-556-3221	General Contractor	Yes	Yes
1464228019300	HAWKEYE ENTERPRISES LLC	William B Hendricks III	DRIFTWOOD	Highway124@gmail.com	512-627-4866	General construction, remodeling and maintenance services.	Yes	Yes
1383884246900	HEAVY ROADWAY CONSTRUCTION SERVICES, LLC	Mario Alcantara Cano	CEDAR PARK	mario@heavyroadway.com	512-567-8710	Firm provides highway construction services. Excavation and demolition services, and site clean-up.	No	Yes
1475308100000	HERR METALS AND FABRICATION	Irma Herrera	BROWNSVILLE	herr1metal@yahoo.com	956-504-9450	Welding and Fabrication. Sale of Steel, Metals and Industrial Plastics.	No	Yes
1263913182500	HOLCHEMONT, LTD.	Michael Montalvo	MCALLEN	bids@holchemont.com	956-686-2901	general commercial construction projects, remodels, additions;	No	Yes
1900386225700	HORNS CREW TRUCKING LLC	Alvin Horn	LONGVIEW	hornscrawhornscraw@yahoo.com	903-387-2059	Hello! We provide Freight transport,cleans up Construction, Waste disposal hauling,Mowing, Landscaping, Disaster remedies,Towing,Hot Shot Service,and Heavy civil engineering work.	Yes	Yes
1883991989300	IMPERIAL TOTAL SOLUTIONS LLC	Ben Adeleke	Arlington	info@imperialtotalsolutions.com	469-412-5788	The company specializes on small to medium size projects, Project planning, application design, consultancy and general contracts.	Yes	Yes



**Results for HUBs for 912-23: Construction General**

Vendor ID	Company Name	Contact Person	City	Email	Phone	Business Description	CMBL Status	HUB Status
1883113326100	INSTINCT ENGINEERING CO	Carolyn Gomez	SAN ANTONIO	cargo602@gmail.com	858-740-6757	Civil engineering services; Construction engineering services; Engineering consulting services; Engineering design services; Engineering services; Engineers' private practices; Environmental engineering services; Building inspection bureaus; Building Ins	Yes	Yes
1821302910300	J&E SIFUENTES LLC	Javier Sifuentes	HOUSTON	j.esifuentesconstruction@gmail.com	832-690-7872	We offer Concrete such as Parking lot, Driveways, Sidewalks, Curbs, Building Slabs..etc.- Another Trade we offer is Flooring Services such as wood, vinyl, stone, brick pavers, stamped concrete, polish floor..etc.	No	Yes
1383808023500	J. RIVAS CONSTRUCTION LLC	Jorge A. Rivas	Houston	j.rivasconst@yahoo.com	346-401-7105	We perform many waterline underground utilities, concrete paving and repair, sanitary and storm sewer new and existing, excavation and earth work, drainage and erosion control	No	Yes
1760386492100	J. W. GARRETT & SON, INC.	Pres/Colin Garrett	BEAUMONT	natasha@gandgenterprises.com	409-883-5465	This company is a general contractor that specializes in commercial and industrial construction. This includes new construction, remodel, design build, etc. We also provide maintenance contracts.	No	Yes
1742527948000	JACQUEZ CONSTRUCTION AND TRUCKING LLC	Billy Jacquez	TOMBALL	billy.jac@outlook.com	832-526-8763	Construction Services, Concrete Structures, Dirt Work, Sand Blasting and Painting, Underground Utilities, Bulkheads, Boat Ramps, Pier Building, Tank Leak Repairs, Tank Building General Contracting	Yes	Yes
1201931167400	JAMCO Ventures, LLC	Joe Muniz	San Antonio	joe.muniz@jamcoventures.com	210-270-7609	General Contractor, Construction, Sewer, Concrete, Utilities, HVAC, Electrical, Communications, Computer Cabling, Fire Alarm & Protection, Cooling Tow	No	Yes
1262401128900	JANES PAVEMENT SERVICES, INC.	Ella L JanesPresident	HUNTSVILLE	annm.janes@sbcglobal.net	936-293-8581	We are a Small Business Specializing in Concrete and Asphalt Paving. (Commercial & Residential).	Yes	Yes
1830389027300	JENNRAND DIVERSIFIED, L.L.C.	Randy Randolph	TATUM	jennrand@outlook.com	903-557-1070	General Contractor-Residential and Commerical: Commodity Broker	Yes	Yes
1821331961100	JERSON'S CONCRETE LLC	Jerson's Concrete LLC	HOUSTON	jersonsconcrete@yahoo.com	832-873-9997	Ready Mix Delivery Services Build foundations, sidewalks, driveways, parking lots , etc	Yes	Yes
1262258446900	JLG STRUCTURES, INC.	Pres./JESUS LOPEZ	HOUSTON	jesse@jlgstructures.com	281-741-8808	Concrete Construction, Site Work	No	Yes
1833400394600	JM Transport LLC	Jeffrey Martinez	Buda	jmtransport2019@gmail.com	512-995-6288	JMT Provides Transportation Services, Site Preparation Contractors, Demolition Services, Construction, Sand and Gravel Mining, Specialized Freight and General Freight Trucking to State & Federal Government, Private Companies & General Customers.	No	Yes

**Results for HUBs for 912-23: Construction General**

Vendor ID	Company Name	Contact Person	City	Email	Phone	Business Description	CMBL Status	HUB Status
1201628628300	JMR DEMOLITION, LTD.	Martha Robles	EL PASO	jesse.robles@jmr-demolition.com	915-858-0376	Demolition of Commercial and Residential Properties; Interior and Exterior, For Private Owners and/or General Contractors.	No	Yes
1204274008900	JON TUCKER CONSTRUCTION, LTD.	ALLISON TUCKER	BRYAN	office@jontuckerconstruction.com	979-589-3471	Demolition, earthwork, concrete foundations, structural concrete, curb & gutters, site concrete, concrete sawcutting	No	Yes
1760416259800	KA-TEX CONSTRUCTORS INC	RENE GRIFFITH	HOUSTON	rene@katexconstructors.com	713-692-0707	GENERAL CONTRACTOR. COMMERCIAL CONSTRUCTION/OFFICE BUILDOUT, ETC.	No	Yes
1742520857000	KELLY BURT DOZER, INC.	Sharon Burt	BRYAN	burtdozer@gmail.com	979-778-1902	Sitework Contractor Resident & Commercial. Sand, Gravel & other materials.	Yes	Yes
1202112296000	KIESCHNICK GENERAL CONTRACTORS, INC.	DANA KIESCHNICK	WELLBORN	dana@kieschnickgc.com	979-690-0710	COMMERCIAL GENERAL CONTRACTOR SPECIALIZING IN SITEWORK & UNDERGROUND UTILITIES	No	Yes
1264437690200	KRKONOS & CEPHI, LLC	Willis Hunt	DALLAS	bid@krkonos.com	469-772-0056	Oversee the planning, design, construction and/or maintenance of projects, buildings or facilities.	No	Yes
1260653287200	Keystone GC, LLC	Francisco Guillen	EL PASO	Fguillen@Keystone-ce.net	915-562-4159	CONCRETE PAVING & INCIDENTALS; FENCING; MINOR STRUCTURES; REST AREAS TX23412	No	Yes
1472264940800	Kiteco Property Solutions Inc.	Linda Song	Nash	kitecosolutions@gmail.com	903-908-1102	ROAD AND HIGHWAY STRIPING AND SIGNAGE. THERMOPLASTIC STRIPING. ASPHALT COLD MILLING.	Yes	Yes
1208072757600	Kocurek Land Improvement, Inc	Amanda Kocurek	Banquete	Amanda@KLEarthmovers.com	361-500-2663	Heavy construction.	No	Yes
1742939910200	L & G CONCRETE CONSTRUCTION, INC.	President/Erasmio Lopez	MERCEDES	bids@lgconcrete.com	956-565-6334	Concrete construction specializing in Title walls, foundations and concrete paving.	No	Yes
1271753727300	L&M AERIAL & UNDERGROUND, LLC	Melanie Cornish	MIDLOTHIAN	melanie@landm-utility.com	214-912-1282	We are currently involved in trenching, boring, aerial, splicing, pole placement, line locating and management services in the Utility Industry.	Yes	Yes
1820864435300	L.T.N INC PROFESSIONAL SERVICES	Joseph F. Birl	HOUSTON	joseph@ltnincprosvcs.net	281-734-5703	We are a residential and commercial renovating company.	No	Yes
1823476685700	LA Services LLC	Chad Simpkins	Granbury	af.laservices@yahoo.com	940-521-2534		No	Yes
1822208324000	LABORNOW, LLC	NICOLE SALHA	HOUSTON	nicole.salha@gmail.com	713-213-4298	LaborNow is a temporary labor and staffing company especially dedicated and focused on the disaster relief industry. We are a people based and people focused company offering quality temp and temp to hire labor. We are based in the Gulf Coast with office	No	Yes
1852789510800	LAFORTE CONSTRUCTION, LLC.	Orlando Carrillo Maffei	DALLAS	orlando@laforteconstruction.com	305-316-2277	Concrete Roads, Parking Lots, Driveways, Sidewalks, Curbs, Gutters, Residential Leadwalks, Ramps, Retaining Walls, Floors, Columns, Walls, Stairways, Patios, Slabs, Pavers, Roofs, Kitchens, Bathrooms	No	Yes

**Results for HUBs for 912-23: Construction General**

Vendor ID	Company Name	Contact Person	City	Email	Phone	Business Description	CMBL Status	HUB Status
1371780283200	LANDMARK CONSULTING GROUP, LLC	NaShawn Guevara	MCKINNEY	sguevara@landmarkstructural.com	254-245-2358	General Contractor, Construction Management, Administration of Contracts. Building Construction; Commercial and Institutional, Site Clean Up Pre /Post, Site Work, Structural Concrete Services	Yes	Yes
1742945219000	LASALLE AFFORDABLE BUILDERS LLC	Maribel Morales	Castroville	maribel@lasalleab.com	210-415-7912	Addition, alteration and renovation general contractors, commercial and institutional building, Concrete finishing, Concrete product (e.g., structural precast, structural prestressed) installation	No	Yes
1270740505100	LDC PAVING INCORPORATED	Chawauai Davis	HOUSTON	estimates@LDCpaving.com	832-640-7296	Provides complete pavement maintenance, marking, concrete wheel stop installation, and signage services for commercial parking lots and roadways.	Yes	Yes
1451729429500	LEVIS CONSULTING GROUP, LLC	Monica Bailey Jackson	ARLINGTON	monica@leviscg.com	817-946-7827	General Contractor- Construction Management and Program Management	No	Yes
1813219819500	LOCKE CONSTRUCTION SERVICES, LLC.	Angie Harrison	N RICH HILLS	angie@lockecstx.com	214-549-1717	General Commercial Construction Services and Equipment Acquisition.	No	Yes
1261821531800	LOPEZ UTILITIES CONTRACTOR, LLC	Ricardo M Lopez	SOUTH HOUSTON	Rm.lopez@sbcglobal.net	713-987-9719	We focus on the reconstruction and new construction of underground utilities.	No	Yes
1473293087100	LOUIS & WHITNEY MANAGEMENT, LLC	Brady Mont-Louis	FRESNO	omar@valuecmgmt.com	832-340-3641	Construction, Construction Management	No	Yes
1820775416100	LOYOLA CONSTRUCTION, LLC	Jessica Loyola	NEW BRAUNFELS	loyolaconstructionllc@gmail.com	830-743-5336	We offer all concrete related jobs weather it be New foundations, sidewalks, curbs , parking lots. We also do repairs to buildings like roof repairs, floors, walls etc.	No	Yes
1364554184100	LSJ TRUCKING, INC.	Lesley J Juman	BEAUMONT	lsjtrucking@att.net	917-709-7160	Trucking of goods for groundwork projects. Example of materials is sand, gravel asphalt, aggregate and excavation. We do haul off and haul in of materials.	No	Yes
1474799610700	Laibon Enterprise LLC	James Muniu	Liberty Hill	james.muiruri@yahoo.com	857-891-9998	TRAFFIC CONTROL DEVICE PLACEMENT AND REMOVAL SERVICE; REMOVAL SERVICES, TRAFFIC CONTROL DEVICES; TRAFFIC CONTROL SERVICES, ROAD CLOSURE WITH DETOUR; TRAFFIC CONTROL SERVICES; ROAD AND HIGHWAY EQUIPMENT (NOT OTHERWISE) RENTAL; RENTAL OF TRAFFIC CONTROL SI	No	Yes
1261934534600	Lopezsol Construction, Inc.	Apolonio Lopez	San Antonio	lopez3606@yahoo.com	210-268-7710	Cable laying (e.g., cable television, electricity, marine, telephone), including underground, Boring, for building construction.	No	Yes
1742503615300	Lozano Construction Co., Inc.	Pete Lozano	San Antonio	rosanloza@aol.com	210-626-2880	BUILDING AND CONSTRUCTION	No	Yes
1742490361900	MALTBY BUILDERS, INC.	SANDRA MALTBY	KINGSVILLE	maltbybuilders@sbcglobal.net	361-592-8426	COMMERCIAL & RESIDENTIAL-NEW & REMODELING	No	Yes

**Results for HUBs for 912-23: Construction General**

Vendor ID	Company Name	Contact Person	City	Email	Phone	Business Description	CMBL Status	HUB Status
1823660718200	MAMMOTH FOUNDATION REPAIR, LLC	Edgar Aguilera	CORPUS CHRISTI	mammothfoundationrepair@gmail.com	361-876-2722	General Contractor- residential & commercial construction-framing, concrete, roofing, electrical, plumbing, painting, renovations, new construction, design build	Yes	Yes
1261404837400	MARIO L CARLIN MANAGEMENT, LLC	Mario Carlin	ROUND ROCK	MARIOCARLIN@AOL.COM	512-417-7495	Heavy Construction other than Building Contracts Our services include residential renovations, remodels, and new construction. We also conduct commercial construction services.	No	Yes
1832800982600	MAXIMUS CONSTRUCTION, LLC	Elizabeth Sturgill	CYPRESS	liz@maximustexas.com	832-557-7972		No	Yes
1871881659000	MC4 Land Development, LLC	Melinda Pollard	Bryan	mc4land@gmail.com	512-789-3275		No	Yes
1462780616000	MCCARTHY WILD SERVICES, INC	Tammy McCarthy	FORT WORTH	tammy@mwitx.com	817-781-0769	Construction & Insulation	Yes	Yes
1843832603700	ME CONTRACTING LLC	Mickela Esquivel	DALLAS	ME.Contracting.TX@gmail.com	214-699-1378	Provider of contracting network for commercial and industrial external and interior construction, highway and street construction.	No	Yes
1823354733200	MEL Properties	Ermilo Elizondo	Houston	melproperties@sbcglobal.net	832-971-5100	Commercial Construction, Demolition, Railroad Construction, Civil Work, Land Clearing, Dirt Work, Excavation, Contracting, Preservation of Residential and Commercial Properties, Remodeling Homes, Marine Sheet Piling	No	Yes
1205250740200	MELA CONTRACTING, INC.	President / Leopoldo R. Mendoza	RHOME	paul@melacontracting.com	972-347-5260	Construction of Municipal Projects including Water/Wastewater Treatment Facilities, Utilities, Pump Stations and Lift Stations.	No	Yes
1453783615800	MFS SYSTEMS, LLC	Melissa Smith	PEARLAND	melissasmithpm54@gmail.com	502-322-5635	construction project management services, supply chain, business development	No	Yes
1861934354600	MID-TEX CONTRACTING LLC	BRENNA SIMS	WHITNEY	brenna@mid-texcon.com	254-495-5665	General constructions services including MEP.	No	Yes
1263344612000	MILCON CONSTRUCTION, LLC	Armando Aranda	SAN ANTONIO	rocky@milconco.com	726-202-3950	Addition, alteration and renovation, general contractors, industrial building (except warehouses) , Construction management, commercial and institutional building, All Other Specialty Trade Contractors	No	Yes
1522381883000	MIRADOR ENTERPRISES, INC	Contact Person	EL PASO	ydiaz@miradorenterprises.com	915-546-4111	Facilities Maintenance and Management, construction management and Environmental Services	Yes	Yes
1742741319400	MISSION PLUMBING COMPANY	Larry Mendoza Jr	EL PASO	missionplumbing@elp.rr.com	915-630-6791	All PLUMBING SERVICES,REMODELS,TI'S, NEW CONSTRUCTION,INSTALLATIONS,ADA,SMOKE TESTING water heaters, water,sewer,gas,air lines,sand ,grease traps,slab leaks,cancellations,pipe diagnosis,air dryers, sump pumps,lift stations,custom bathrooms,re-routing	No	Yes

**Results for HUBs for 912-23: Construction General**

Vendor ID	Company Name	Contact Person	City	Email	Phone	Business Description	CMBL Status	HUB Status
1742890583400	MLP Ventures Inc.	Liborio Perez	Von Ormy	mlp@att.net	210-623-8172	General Contractors specializing in remodeling and new construction. Scope of work includes any and all phases of construction including design/build, project management, quality control, and specific trade construction (arch, mech, elect work).	No	Yes
1831953089700	MONARCH SITE SOLUTIONS, LLC	PENNY GLASS	LULING	plan@monarchsitesolutions.com	512-748-5519		No	Yes
1205466382300	MSU Industries, LLC	Sheila Page	FORT WORTH	sheila@msuindustries.com	817-797-6280	MSU Industries, LLC is a Certified WBE that provides concrete work like curbs and gutters, driveways, sidewalks, slabs, ADA ramps, etc.	No	Yes
1832684578300	MUDDY BOOT CATTLE COMPANY LLC	Victoria Fletcher	HUBBARD	victoria.fletcher@muddybootcontracting.com	254-229-7524	Land management, clearing, mulching, excavation, grading, mowing and shredding, hay baling, dirt work, foundation drainage, and metal buildings.	Yes	Yes
1464856048100	MUNIZ & RODRIGUEZ INVESTMENTS LLC DBA	Robert Muniz	BRYAN	rmuniz@bigsolutionsconcrete.com	979-595-5820	Foundation Slabs, Sidewalks, Concrete Paving, Retaining Walls, & Tilt Walls.	No	Yes
1331107017400	MYERS CONCRETE CONSTRUCTION, LP	Clark Myers	WIMBERLEY	clark@myersconcrete.com	512-847-8000	Highway, Street, and Bridge Construction, Poured Concrete Foundation and Structure Contractors, Concrete product (e.g., structural precast, structural prestressed) installation, Asphaltting, residential and commercial driveway and parking area	Yes	Yes
1470957150000	Madero Engineers & Architects, LLC	Frank Madero	Houston	frank@madero.net	281-610-0367	Engineering Consulting; Program/Project/ Construction Mgmt; Rehab & Improvement of Infrastructures/Engineering Services, General Management Consulting Services & Project Management/Repair of Metal and Concrete Structures/Coating/ FRP Design Calculations	No	Yes
1834023697700	Meyson, LLC	Randall Thompson	Terrell	randall@meysonllc.com	940-442-3919	We install and repair water, sewer, storm main, and manholes. Demolition, and concrete installation	No	Yes
1455317100100	MunCor, LLC	Ramiro, III Munoz	Corpus Christi	ram@munozengrg.com	361-946-4848	ENGINEERING SERVICES, TOPOGRAPHIC SURVEYING AND DRAFTING SERVICES	No	Yes
1204596978400	N.A.E. ENTERPRISES, INC.	Pres Chantal Dauenhauer	FT WORTH	ce.dauen@naecontracting.com	817-220-2200	General Contracting	No	Yes
1833032565700	NATIVE CONSOLIDATED MANAGEMENT LLC	John Lee	RICHARDSON	admin@native-construction.com	832-469-5579	Consulting Services, General Contracting, Trade Construction, Security, Electrical, Painting, Framing, Demolitions, Landscaping, Drywall, Flooring	Yes	Yes
1383806059100	NECHEMYA CONSTRUCTION	Principal - Daleth Johnson	NORTH RICHLAND HIL	daleth@nechemyasolutions.com	214-274-0750	Design/Build - collaborative architectural services - construction administration - General Contracting	Yes	Yes

**Results for HUBs for 912-23: Construction General**

Vendor ID	Company Name	Contact Person	City	Email	Phone	Business Description	CMBL Status	HUB Status
1473302832900	NFA ENVIRONMENTAL, LLC	chris haugstad	BULVERDE	chris.haugstad@nfaenvironmental.com	702-353-5729	environmental consulting, soil and groundwater remediation, environmental site assessments and impact studies, waste management, emergency spill response and abatement, mobile onsite water treatment with activated carbon, skimming of oil/water separators	No	Yes
1473035911500	NOBLE TEXAS BUILDERS, LLC	Christine Blouch	La Feria	juan.delgado@nobletx.net	956-520-8183	General Contractor, Construction Manager, Design Build, Building Maintenance	No	Yes
1202089172200	NORTH AMERICAN COMMERCIAL	Partner / Lynn Dunlap	DALLAS	lynn@naccolp.com	972-620-9975	General contracting specializing in interior finishout and all related trades	No	Yes
1752692487700	NOUVEAU TECHNOLOGY SERVICES, LP.	Brian Beiling	LEWISVILLE	bbeiling@ntslp.com	972-484-5077	Job Order Contracting, General Contracting	Yes	Yes
1452910724600	NOVIUM GROUP LLC	Managing Mbr/Tyler Walbridge	AUSTIN	tylerw@noviumgroup.net	512-767-2478	General contractor, commercial building remodels, exterior site work, interior remodel, HVAC, Electrical, Sheetrock, framing, texture and paint, flooring, ceiling, roofing	Yes	Yes
1465498237100	Occupational Safety Solutions	Bradford Holman	Elgin	ossolutions@outlook.com	512-686-1381	OSS provides safety management consulting in the areas (1) OSHA 10/30 hour Training and safety awareness i.e. Flagger, CPR, Development of written safety programs, conducting site safety audits, air monitoring and sale of safety supplies.	No	Yes
1270963759400	OnSite Contracting, LLC	Benny Ximenez	San Antonio	lois@onsite-contracting.com	210-472-2345	Building Construction, Site Construction, Rehab, Concrete, Steel, Renovations	No	Yes
1844075554600	Onsite Informatics, L.L.C.	Meagan Allen	Cibolo	onsiteinformatics@gmail.com	512-585-1406		No	Yes
1831112304800	Oppie's Topsoil, LLC.	Megan Cortinas	Bryan	megan.cortinas310@gmail.com	979-822-5570		No	Yes
1550831222800	PALACIOS MARINE & INDUSTRIAL COATINGS, I	Greg Garcia	PALACIOS	greg@palaciosmarineindustrial.com	361-893-5390	Provide services to the Petrochemical, Refineries, Oil & Gas/Pipeline, Mining & Smelting, Power, Bulk Oil & Gas Storage, and Offshore Industries. Serv	No	Yes
1273358266700	PANDO CONSTRUCTION, LLC	Robert Pando	MIDLAND	pando432@gmail.com	432-425-5566	Oilfield Construction, Commercial Construction, Excavation, Pads, Roads, Demolition, Custom Material Crushing TXDOT approved, Concrete & Asphalt Paving, Concrete Tear Out, Material Hauling, Site work, Earthwork, All Heavy Machinery Construction	Yes	Yes
1465065270500	PARK CONSTRUCTION & BUILDING MAINTENANCE	Nathan Park	ROYSE CITY	megan@parkcbm.com	972-636-2260	We are a general contractor and all around commercial building maintenance contractor. We do but are not limited to concrete, masonry, erosion control, remodels, plumbing, electrical, cleaning, grading, debris removal and clean up, demolition.	Yes	Yes
1852234724600	PARKER CONCRETE	Lance Marrs	WICHITA FALLS	parkerconcrete3@gmail.com	940-267-0063		No	Yes

**Results for HUBs for 912-23: Construction General**

Vendor ID	Company Name	Contact Person	City	Email	Phone	Business Description	CMBL Status	HUB Status
1833063256500	PBS CONSTRUCTION, LLC.	Paula Salvaggio	FARMERSVILLE	info@pbs-construction.com	972-775-0897	PBS provides a wide array of construction needs. Turn-key new construction, renovations, specialty construction, demolition, planning, flatwork, landscape and hardscape, environmental.	Yes	Yes
1710966286000	PERPETUAL DEVELOPMENT, LLC	Ahmad R. Drumgo	HOUSTON	admin@perpetualhomes.com	713-742-3336	General Contracting Firm ,Specializing in Demolition project,Buildout Building maintenance, management and consulting.	Yes	Yes
1331135164000	PIATRA INC.	Mirela Glass	Austin	mglass@piatrainc.com	512-299-0404	Company offering general construction services with a focus on concrete, masonry, welding and structural metal structures and fencing projects.	No	Yes
1760660283100	PILGRIM CONTRACTORS, INC.	Pres./Elise Carranza	PINEHURST	elise.carranza@pilgrimcontractorsinc.com	281-356-7647	Commercial and Residential construction.	No	Yes
1201111385400	PILLAR AND STRONG INC.	OwnerLee Olawale	HOUSTON	lee@pillarandstrong.com	713-780-3100	Construction.	No	Yes
1752404077500	PINTO CONSTRUCTION CO., INC.	Theresa Ann Ainsworth	NACOGDOCHES	chinton0810@yahoo.com	936-569-6155	HEAVY HWY CONSTRUCTION	Yes	Yes
1742513704300	PITTS CONSTRUCTION, INC.	PresMary Schneider Pitts	AUSTIN	pittsconstructioninc@gmail.com	512-327-4040	Underground Utilities - wet and dry.	No	Yes
1800117812000	PMG Project Management Group, LLC	Vladimir Naranjo	Houston	vladimirnaranjo@pmgunited.com	281-802-0746	Project Management Services & Business Support Services (Except Accounting Services and Auditing)/Energy Efficiency Inspections/Home) (Home Rater Services)/Construction Mgmt. & Underground Utility Construction	No	Yes
1202900979700	PRECISION SITE SERVICES, LLC	Delaina Lewis	SPRING	dlewis@precisionsiteservices.com	281-580-1432	Dirt, Utility, Concrete, Drywall Subcontractor	No	Yes
1811449434900	PRIME M&C INC	Marcus Cruz	ALICE	ccruz@pmc303.com	361-664-5551	General Construction services and building maintenance.	Yes	Yes
1455204194000	PROTECT TRANSPORTATION, LLC	A. Kirsten Cameron	HALTOM CITY	akcameron@protectusa.net	817-589-9005	Transportation of hazardous and non hazardous material	Yes	Yes
1263553779300	Pate Jones Paving	Sheila Jones	Kennedale	eddiejr@patejonespaving.com	817-561-5229	Asphalt & concrete paving contractor, building pads, clearing & grubbing, moisture conditioning, lime stabilization. On parking lots, roadways,turning lanes & shoulder work.	No	Yes
1473869632800	Precision Power Solutions	Cesar Ramirez	Houston	cesar.ramirez@precisionpower.solutions	832-860-8067	Electrical Contractors Including Data Communication, Cabling, Electrical Signage Installation, & Energy Management Systems Services	No	Yes
1884194840100	Precision Project Management & Business	Jack Cooper	Corpus Christi	ppmjrc@gmail.com	361-876-7887		No	Yes
1203109350800	Prestique, Inc.	Lisa Cunningham	Dayton	lisa@rangerroof.com	281-328-3678	General Construction for commercial, industrial and residential customers	No	Yes
1208203273600	Prim Construction, LLC	Elizabeth Prim	FORT WORTH	bprim@primconstruction.com	817-885-7851	PRIM is a full-service construction management firm that builds on rock solid relationships with both clients and partners to ensure every piece of your project falls perfectly into place. PRIM is transforming how people view the construction management	No	Yes
1461542641900	Q RECYCLING & CONSTRUCTION SERVICES, INC	Murtaza Badri	CYPRESS	info@qrecycling.com	832-263-0152	Q Recycling & Construction Services is a demolition and earth work contractor.	Yes	Yes

**Results for HUBs for 912-23: Construction General**

Vendor ID	Company Name	Contact Person	City	Email	Phone	Business Description	CMBL Status	HUB Status
1020720408100	QUALITY INNOVATIONS, INC.	President / Michele L. Morgan	BOERNE	Michele@Qi2LLC.com	281-705-8709	GENERAL CONTRACTOR AND MATERIAL SUPPLIER FOR CONSTRUCTION PROJECTS	No	Yes
1742905554800	QUEST CONTRACTING, INC.	PRESIDENT/JOSE GALLEGOS	EL PASO	j.gallegos@questcontracting.net	915-857-2733	DIRT & PAVING CONTRACTOR	No	Yes
1474017716800	R & D DIRT WORKS AND CONSTRUCTION	Patrick Ferrand	PASADENA	rddirtworkspatrick@gmail.com	281-891-0496	Land Development, Site Development, Lime Stabilization, Concrete Flat Work, Site Grading, Demolition, Commercial Building Pads, Residential Building Pads, Parking Lots, Lime SLurry Distribution, Fly-Ash Distribution, Storm Water Drainage	No	Yes
1453833434400	R.T. CONSTRUCTION	Arnoldo Gomez	HUMBLE	gomezrtconstruction@gmail.com	713-298-2989	Commercial and Residential New Developments, Remodeling, Renovations, Sidewalks, Driveways, Roofing, Flooring, Walls, Painting, Bathrooms, Kitchens, Carpentry	No	Yes
1815028277200	R3 RESOURCES, LLC	Rachelle Webster	CYPRESS	shelly.r3texas@gmail.com	832-439-1232	Construction and Remediation Consulting Services with an Environmental Focus	Yes	Yes
1262775390301	RACHEL BYRANT CO	Rachel Rawlings	CANYON LAKE	rachelbryantco@gmail.com	855-504-5500	Janitorial, landscaping, lawn service, handyman, remodeling, make ready, door repair, flooring, painting, interior exterior repairs.	No	Yes
1852247494100	RAVA Construction, LLC	Jaclyn Ladewski	Houston	atul@ravausa.com	832-304-0060	Building construction general contracting construction management and consulting	No	Yes
1461506604100	REBAR REINFORCEMENT PLACERS, LLC	Maria Lomeli	HOUSTON	andresp@rrplacers.com	281-484-3265	We specialize in the installation of concrete, reinforcing steel, and post-tension cables in Texas.	No	Yes
1800345488300	REMOLINO, INC.	OwnerJoel L Garcia	Mustang Ridge	Joel@bcsaustin.com	512-454-9090	Commercial Turn-key Concrete Structures Including Multi-Story, Schools, Banks, Retail Stores , Medical Facilities, Site Improvements	No	Yes
1475120744100	RGON CORPORATION	Roger Gonzales Jr	BUDA	rgon0622@gmail.com	316-443-4467	General Construction, Fencing, landscaping	Yes	Yes
1854004124300	RIGHT ACRES, LLC	Christine Weishuhn	HOCKLEY	cweishuhn@therightacres.com	281-505-5175	Services include, but are not limited to, right of way maintenance, large acreage mowing, vegetation management, grounds maintenance, and landscaping services.	No	Yes
1814439770200	RIGHT CHOICE DEVELOPMENT AND CONSTRUCTIO	Danielle Wright	KATY	danielle@rightchoicedev.com	832-567-9648	Right Choice Development & Construction is a female-owned, Houston based commercial general contractor that specializes in corporate interior and exterior remodels and build-outs, retail spaces, shopping centers, industrial spaces and office buildings.	Yes	Yes
1742731913600	RML HAULING & MILLING, INC.	MINERVA G. JUAREZ	BROWNSVILLE	rmlinc3293@gmail.com	956-546-3750	Site Preparation Contractors, Storm sewer construction, Boring, drilling, and milling machine combinations, Hauling	No	Yes
1742819524600	RODRIGUEZ BARR INC.	Maricela Rodriguez Barr	AUSTIN	office@thebarrcompany.com	512-474-4222	CONSTRUCTION/PROGRAM MANAGEMENT; ARCHITECT 05407\$	No	Yes
1202134818500	ROGERS CONSTRUCTION, LLC	RODNEY B. ROGERS	WINONA	rogersconstructn@aol.com	903-877-2054	NEW HOME CONSTRUCTION & REPAIR	No	Yes



**Results for HUBs for 912-23: Construction General**

Vendor ID	Company Name	Contact Person	City	Email	Phone	Business Description	CMBL Status	HUB Status
1852740466100	ROTTEN APPLE SERVICES LLC	Luis Apolinar	SOMERSET	luisapple@att.net	210-862-6969	Rotten Apple Services is a land development service company. While land clearing how we started, we now offer additional services that include: excavation, rock crushing, mulching, tree and brush removal, mowing highway right-of-way, and building ponds.	Yes	Yes
1862247423900	RS&G PROPERTIES LLC	Maria A. Rosado Lightfoot	SAN ANTONIO	maria.a.lightfoot@gmail.com	706-617-7459	Real Estate and construction	No	Yes
1465218100000	RUCOBA & MAYA CONSTRUCTION, LLC	Rodolfo Rucoba	KYLE	florencio@rmconstructiongroup.com	832-867-6673	Special Trade Construction	No	Yes
1834189431100	RYMARH CORPORATION	Ryan Hobbs	LEANDER	ryan.rymarhcorp@gmail.com	512-998-5877	Construction General Contractor Construction Management	Yes	Yes
1471549646000	Real Estate Chasers, LLC	travis louie	San Antonio	Travis@RECONSTRUCTION.BIZ	210-563-9169		No	Yes
1760567369200	Redwine Construction Co. (Redwine Enterp	REDWINE, PATRICIA KPAT	NEDERLAND	TREDWINDE@GT.RR.COM	409-722-8373	Dirt pit, transportation, earth work, and land development	No	Yes
1260477105000	Reim Construction, Inc.	Miguel A Ramos Miguel A Ramos	MISSION	miguelr@reimconstruction.com	956-537-1030	Street Improvements, water and sanitary sewer lines, storm sewer lines, concrete work (airports, etc.) asphalt work.	No	Yes
1432014240000	Rise Residential Construction, LP	Melissa Fisher	dallas	MFISHER@RISE-RESIDENTIAL.COM	972-701-5558	Our principal line of business includes multifamily residential rehabilitation construction projects. We have been in business since 2003, and our principals have over 35 years of experience and 9,000 units on the ground.	No	Yes
1844335229100	River Line Contracting, LLC	Roberto Quintanilla	McAllen	robert@riverlinecontracting.com	956-358-4041	General Contracting / Construction Services, and Construction Management	No	Yes
1061767760300	Rockin Q Construction LLC	Kitty-Sue Quinn	FREDERICKSBURG	Kitty@RockinQ.com	512-392-0627	UNDERGROUND UTILITY INSTALLATION AND REPAIR	No	Yes
1863828997700	Rockriver Development LLC	Marc Flores	Houston	marc@rockriverdev.com	832-819-9905		No	Yes
1831424454400	S-CON CONSTRUCTION, LLC	Ashley Villalobos	CORPUS CHRISTI	ashley@s-conconstruction.com	361-299-5161	General Construction, site work, trenching, building renovations.	No	Yes
1760322250000	S.S. CONSTRUCTORS, INC.	Amy Schovajsa	HUMBLE	Tsc909@aol.com	281-441-8096	Underground Utilities to include Excavation, Boring Saw Cutting, and Removal and Replacement of Concrete/Asphalt	No	Yes
1274523579100	SABINE INDUSTRIAL SOLUTIONS, LLC	Kari Potter	CENTER POINT	kari@potter-construction.com	830-285-2684	Our services include but are not limited to: Heavy Equipment & Excavation Work, Civil Work, Oil Field Site Remediation Work, Environmental Clean Up & Waste Disposal, Demolition and Debris Removal	Yes	Yes
1262941288800	SAMES, INC.	Samuel D. Maldonado, P.E., RPLS	MCALLEN	saut@samengineering-surveying.com	956-702-8880	Civil Engineering, Consulting & Design, Surveying, Land Development, General Construction, & Construction Management.	No	Yes
1843617442100	SANTILS, LLC	Maria A. Santillan	SAN MARCOS	sal@santils.net	512-787-5005	Site Preparation, Excavation and Grading, Site Foundation Concrete, Utilities, Clearing	Yes	Yes
1300625973600	SARVICUS LLC	MARC PACKARD	WALLER	marc.packard@sarvicus.com	713-489-5380	Sarvicus focuses on telecommunications and information technology installations, repair, maintenance and service of audio, video, networking, security, alarm, access control, structured cabling system. We also provide OSP Construction Services.	Yes	Yes

**Results for HUBs for 912-23: Construction General**

Vendor ID	Company Name	Contact Person	City	Email	Phone	Business Description	CMBL Status	HUB Status
1760192206900	SEPARATION SYSTEMS CONSULTANTS, INC.	Lisa Landers	HOUSTON	ssci@sscienvironmental.com	281-486-1943	Engineering, Construction, & Enviro Services: Fuel System Design-Install-Removal-Closure & Remed; Site Assessments; SPCC Plans; Asbestos; Lead Paint; Haz Waste; NEPA; Compliance & Permit; Project Oversight; Wetlands; Detention/Stormwater	Yes	Yes
1900119453900	SERCO CONSTRUCTION GROUP, LTD	President/CEO / Serge Francois	DALLAS	cfrancois@sercoconstruction.com	214-948-0159	Serco Construction Group, Ltd. is a privately held DBE, MBE and HUB certified firm that offers a wide range of heavy civil construction projects in both the horizontal and structural concrete, and mass and structural excavation industries.	No	Yes
1205217354400	SKE Construction, LLC	Shelly A. Eberhart	Cypress	shelly@ske1.net	281-585-4100	General contractor. Specializing in Design/build JOC. Experienced Utility Rehab/Install, Concrete replace, Fencing, Site Restoration	No	Yes
1881014561700	SKO Elite Repair LLC	Aldo Davila	San Juan	hector@skoelite.org	956-739-0810	General Contracting, Building Construction & Facility Maintenance	Yes	Yes
1821441463500	SLR BUILDING CONTRACTORS, LLC	Stephanie L. Renteria	EDINBURG	S.RENTERIA@SLRBC.COM	956-383-8194	Commercial General Contractor, Roofing Contractor, Insulation Contractor, Damp Proofing Contractor	Yes	Yes
1752859199700	SMR CONSTRUCTION INC.	Samar Bashir	Richardson	samar@smrconstructioninc.com	972-231-7272	CONCRETE CONSTRUCTION, BUILDING ADDITION & RENOVATION.	No	Yes
1274394768600	SOLID CONSTRUCTION SOLUTIONS LIMITED LIA	Agustin V. Gomez	Iola	agustin@solidconstructionsolutions.com	281-864-9151	Commercial and Institutional building renovation and expansions. Interior finishes, concrete pour, and roofing for metal and flat roof membranes.	No	Yes
1205476566900	SPIRE CONSULTING GROUP, LLC	Anthony Gonzales	AUSTIN	proposals@spirecg.com	512-637-0845	Multi-disciplined construction engineering consulting firm.	No	Yes
1331034875300	SSP INDUSTRIES, LP	Melissa Miller	KILLEEN	mmiller@ssp-ind.com	254-699-2115	COMMERCIAL PLUMBING, PIPELINE UTILITIES & ROAD BORING	No	Yes
1721590394300	STATEWIDE SERVICES, INC.	Camell Alison Jr.	HOUSTON	mel@statewideservicesinc.net	713-864-3368	Land Clearing, Tree Removal Tree Trimming, Hauling, Debris, Concrete Contractor, Manhole Work and Excavation, Storm Sewer Installation, Sanitary Sewer Installation, & Waterline Installation, Supplier of Water Treatment Equipment	No	Yes
1450571287800	SUPERIOR AUTOMATIC FIRE SYSTEM, LLC	DANIEL A HYTCHE	HOUSTON	superiorautomatic@gmail.com	713-413-9655	FIRE SPRINKLER INSTALLATION, SERVICE, INSPECTIONS	No	Yes
1873584167000	SV GAT'S CONSTRUCTION, INC	Shineka Gatson	GRANDVIEW	SVGatsconstructioninc@gmail.com	903-644-8197	Earth moving, pond digging, reservoir construction, oil field development, mass excavation, demolition, concrete services and structures, site development, foundation repair and maintenance, lot paving, right-of-way easement, disaster clean up and mitiga	Yes	Yes

**Results for HUBs for 912-23: Construction General**

Vendor ID	Company Name	Contact Person	City	Email	Phone	Business Description	CMBL Status	HUB Status
1452850105000	SYNERGY PROJECT CONTRACTORS, INC.	Luis Luna	EL PASO	LLUNA@SPC-PM.COM	915-487-4347	Heavy Highway Construction and Maintenance, General Contractors; IT Infrastructure/Cabling; Physical Security Systems (CCTV/Access Control) TX License B17681	Yes	Yes
1260331391200	Seneca Construction Management, LLC	GWENDOLYN MAUPIN	KILLEEN	gmaupin@seneca-construction.com	254-394-9303	I am a women owned and operated business. In June of this year I have successfully operated this construction company. I'm very proud of what I have built. It has not been easy to run a women ran company in this man dominated industry. I also have mostly	No	Yes
1800936941600	Skilled Construction Subs Unlimited LLC	Julian Johnson	fresno	info@skilledconstruction.net	832-265-7275	WE PROVIDE GENERAL CONTRACTING SERVICES WITH A FOCUS IN CIVIL WORK I.E. CONCRETE, LANDSCAPING, BRICK PAVERS, DIRT WORK, STORM DRAINAGE, SANITARY AND WATER LINES	No	Yes
1270991760800	T & T EARTH MOVERS, INC.	Terry Suarez	SEMINOLE	phillip@earth-movers.net	432-955-0558	Specialize in oilfield heavy dirt construction. Services also include residential and business demolition, preparation of properties, asphalt paving, and underground utilities. Licensed for residential OSSF installation.	Yes	Yes
1821119816500	TAJE AND CO., LLC	Joshua Jackson	CROSBY	taje.and.co@gmail.com	281-764-5021	Taje and Co also does business as Meteor Midstream Services which offers Pre construction ground work, in grubbing and clearing, earth moving and right of way maintenance.	No	Yes
1853209898700	TERRA FUERTE CONSTRUCTION LLC	Rolando Leal	ALAMO	admin@terrafuerte.com	956-685-5252	General Contracting, Preconstruction, Construction, Post Construction	Yes	Yes
1824979867100	TEXAS DEWATERING, LLC	Carl Fromen	HOUSTON	info@texasdewatering.com	936-246-3016	Repair and Rehabilitation of Bayous and Canals, Restoration of Dredging Placement Areas	Yes	Yes
1203760837400	TEXAS DRILLIT LLC	Dane Owens Vice President	CLEBURNE	texasdrillit@yahoo.com	817-556-0250	Horizontal Directional Drilling and Pipeline Construction	No	Yes
1455268192700	TEXAS GLOBAL CONSTRUCTION, INC.	Denise Schopfer	DALLAS	denise@txgcinc.com	214-357-6404	TGC, Inc. Provides construction renovation and maintenance services. Our Services includes high voltage electrical work, Roofing, Flooring, painting, Concrete Work, Metal work and fencing work	Yes	Yes
1921814372500	TEXAS PATRIOT CONTRACTING LLC	Nicholas Lesko	ROUND ROCK	txpatcont@gmail.com	737-226-8825	General Construction, sitework, demolition, concrete, carpentry, drywall, painting, landscaping services	Yes	Yes
1742507983100	THE 5125 COMPANY	Contact Person	EDINBURG	PE5125@AOL.COM	956-583-5125	Underground Utility Contractor	No	Yes

**Results for HUBs for 912-23: Construction General**

Vendor ID	Company Name	Contact Person	City	Email	Phone	Business Description	CMBL Status	HUB Status
1883222334300	THE ASSET CLUB LLC	Derrick Newby	FORT WORTH	theassetclubllc@gmail.com	817-896-5775	We specialize in building construction and paving services. The company's core competencies include project management, engineering, procurement, and construction, as well as the ability to deliver high-quality results on time and within budget.	No	Yes
1851197398600	THE COLONNA GROUP, LLC	Sterling Dodd	HOUSTON	sterling@thecolonnagroup.com	817-449-4609	Government Contracting	No	Yes
1203114535700	THE SABINAL GROUP, L.L.C.	Daniel Benavidez	San Antonio	danny@sabinal-group.com	210-226-3400	Construction	No	Yes
1208763967500	THR Enterprises, Inc.	Samuel Eaton	Houston	samuel.eaton@jnegreenteam.com	832-279-9856	Construction Management, Waste Management Services, Business Consulting, and Property Management/Street Sweeping and Graffiti Removal	No	Yes
1815458994100	TIA FACILITY SERVICES LLC	Lorenza Guerrero	EL PASO	lguerrero@tiallc.us	915-433-7881	General Construction, Janitorial Services, Grounds Maintenance	Yes	Yes
1455568297100	TITAN MILLING INC.	Sara Allen	JOHNSON CITY	sara@titanmillinginc.com	210-540-7744	Asphalt paving, seal coat, city street planning, utility excavation & installation, hard rock milling, retention ponds	No	Yes
1460536662500	TM SOURCE BUILDING GROUP, INCORPORATED	Laurie Smithson	FORT WORTH	tmapp@sourcebuild.net	817-355-9321	Commercial General contractor and construction manager who focuses on building construction in healthcare, education, aviation, county, municipal, federal and private clients.	No	Yes
1270398323400	TOP GUN TOP DOG, INC.	Sec and VP Mark K Tafel	LEONARD	mark@topguntopdog.com	469-744-5900	Excavation, Land Clearing, Demolition, Disaster Recovery and site preparation.	Yes	Yes
1205948178300	TOPSIDE CONTRACTING, LLC	Jerry Fernandez	SAN ANTONIO	jerry.fernandez@topsidecontracting.com	210-438-1030	Roofing contractors and Sheet metal work (except stampings) manufacturing.	Yes	Yes
1760331150100	TRECO ENTERPRISES, INC.	Edward Trevino	SAN ANTONIO	bthompson@treco.tx.com	210-377-3131	General contractor performing residential and commercial building renovations and new construction as well as tree trimming/removal services and pressure washing services.	No	Yes
1760775331000	TRINI CONSTRUCTION BUILDER LLC	Reginald Worlds	AUSTIN	INFO@TRINICONSTRUCTIONBUILDER.COM	512-506-1310	Subcontracting & General Construction opportunities	No	Yes
1208343025100	TRIUN, LLC	Edward R. De La Garza	SAN ANTONIO	EDELGARZA@TRIUNCO.COM	210-572-4900	CIVIL ENGINEERING SERVICES SPECIALIZING IN TRANSPORTATION, COMMERCIAL/RESIDENTIAL LAND DEVELOPMENT AND PUBLIC WORKS. Surveying Services and General Construction	No	Yes
1522374490300	Tec Excavation, Inc.	President - Twyla K Clutter	MIDLAND	tkc@tecexcavation.com	432-687-5346	MINOR STRUCTURES; UNDERGROUND AND UTILITY WORK 14302\$	No	Yes
1273712941600	Texas Velocity Enterprises LLC	Darren Richardson	San Antonio	drichardson@poweredbyvelocity.com	210-251-3466	General contractor. Construction projects to include roofing, roads and interior/exterior work.	No	Yes
1455366440100	TexasChile Inc	Pia Van Ryder	KINGWOOD	info@txchile.com	713-397-0230	Commercial Construction; Parking Lots, Driveways, Underground Pipes (Utilities), Sidewalks, and Demolition Services/Storm Sewer, Waterline, Sanitary L	No	Yes

**Results for HUBs for 912-23: Construction General**

Vendor ID	Company Name	Contact Person	City	Email	Phone	Business Description	CMBL Status	HUB Status
1751832175100	Theford Construction Company Inc	Wilma Theford	TYLER	theford_const@tyler.net	903-561-1584	Underground and overhead electrical contractor for local electric delivery companies. Also work for large companies that have their own primary meteri	No	Yes
1465582555300	Total Team Construction, LLC	Art Yanez	Houston	ayanez@totalteamcons.com	713-239-0540	Commercial and residential build outs and remodeling, casualty remediation, paving, concrete work; Underground Utilities, Dirt Work, Paving, Plumbing,	Yes	Yes
1462540571800	UMD ENERGY SOLUTIONS	Mia Ngo	HOUSTON	hub@umdenergy.com	281-895-3210	Construction concrete, building, commercial remodel, Services in Talent and Acquisitions, IT related staffing (Infrastructure, Platform, Cloud), Catering	Yes	Yes
1364777495200	Underground Water Solutions Company, Inc	Zoila Benitez	Elgin	zoila@uwsco.net	512-278-9333	Water and Sewer Line and Related Structures Construction	No	Yes
1753044081100	V & V SERVICES, INC.	Linda Darden Verhovshek	CARROLLTON	VANDVENTERPRISES@TX.RR.COM	972-492-7613	Environmental Support Services - Erosion Control Services - Storm Water Management Services - Contract Management Services - Purchasing Agent Materials Supplier - Project Management/Scheduling/Logistics - Transportation Battery Supplier	No	Yes
1274809925100	VAQUERO COMMERCIAL, INC.	Director/Audon Aguillon	AUSTIN	audon@vaquergroup.com	512-388-7400	Landscape & Irrigation development and management.	No	Yes
1270962229900	VCI BUILDERS, INC.	Jose Luis Arredondo, Jr	MISSION	joe@vcibuilders.com	956-627-3101	General contractor with experience in break ground, excavation, foundation, utilities, framing, roofing, electrical, insulation, drywall, flooring/tile, painting, cabinetry, finish outs, repair/remodeling work to existing structures.	No	Yes
1811417143400	VERO CONSTRUCTION, LLC	Veronica Mclemore	ARLINGTON	veronicam@pavecon.com	214-876-9357	Construction maintenance on concrete and asphalt work. Along with stripping and sealcoat. New concrete and asphalt construction	No	Yes
1203879401700	Vertex Contractors, LLC	Erika R Ruiz	EL PASO	erruiz@vertexcontractors.net	915-591-6170	Heavy construction other than building construction and a special kind of trade construction. Selective demolition, earthwork, storm drain, underground utilities, site concrete and building concrete.	No	Yes
1822235487200	Vetra Global Services, LLC	DAISY WILTCHER	HOUSTON	BD-Inquiry@VETRAGLOBAL.COM	832-602-4222	General Contracting, Maintenance (Landscape, Mowing) Construction site clean-up, hauling, debris clean-up, minor construction/concrete, material supplier and rest area maintenance/cleanup.	No	Yes
1863000345900	Vital-Ledesma Contractors	Steven Ledesma	Elgin	Vitalscontracting@gmail.com	737-217-9346	We perform flat work concrete all sizes, Demolition, and carpentry work	Yes	Yes
1841875969400	Vosburg Welsh LLC	MATTHEW WELSH	Southlake	MATTHEW.WELSH@VOSBURGWELSH.COM	214-205-4224	Our company provides private utility location and Subsurface Utility Engineering (SUE) services. utility coordination, ground penetrating radar, concrete scanning.	No	Yes

**Results for HUBs for 912-23: Construction General**

Vendor ID	Company Name	Contact Person	City	Email	Phone	Business Description	CMBL Status	HUB Status
1760541820500	W. A. Robbins Construction Co., Inc.	Wendell A. Robbins III	Houston	wendell3@warobbinsconstruction.com	713-644-5823	Interior & Exterior Renovations, Concrete Construction, and Underground Utilities (cabling & fiber optics)	No	Yes
1832955308700	WALL CONCRETE COMPANY, LLC	Cody Wall	SNYDER	brittany@wallcotx.com	325-234-8991	Concrete, dirt work, metal building, fencing	Yes	Yes
1522408948000	WELCH EXCAVATION & UTILITY COMPANY, INC.	President - Janis Lee Welch	WINONA	welchexcavation@gmail.com	903-877-3528	COMMERCIAL SITEWORK, DEMOLITION, PAVING AND UTILITY WORKT	Yes	Yes
1263917760400	WILSON BUILDING SERVICES, INC.	Wendell A. Wilson	STAFFORD	info@wilsonbuildingservice.com	281-780-0700	Construction maintenance for the private and public sector. Provide support medium-sized commercial building, municipal, transportation infrastructure, industrial building projects and maintenance services for master planned communities.	Yes	Yes
1851782407600	WTX CONSTRUCTION LLC		El Paso	wtxconstruction_llc@yahoo.com	915-218-9869	Rockwalls, retaining walls, landscaping, groundskeeping, excavation & grading.	No	Yes
1752659366400	White Construction Company	Glinn H White	Kerrville	glinn@whiteconstructioncompany.com	830-257-7477	Single-family house construction by general contractors, Multifamily building construction general contractors, Remodeling and renovating general contractors, residential, Commercial building construction general contractors	Yes	Yes
1933028769900	YELLOW DOG CONSTRUCTION LLC	Joseph Rae	SAGINAW	YellowDogConstructionLLC@gmail.com	817-687-6420	YELLOW DOG CONSTRUCTION LLC IS A GENERAL CONTRACTING, SAFETY CONSULTING, AND CONSTRUCTION MANAGEMENT COMPANY, PROVIDING AN ARRAY OF SERVICES IN SUPPORT OF OUR CUSTOMERS.	Yes	Yes
1454044771200	YUCCA CONTRACTING	Maggie Vaquera	EL PASO	israel@yuccaconstruction.com	915-525-7135	Painting, insulation, plumbing, electrical, demolitions, flooring, roofing, suspending ceilings, door/window frames all types,concrete slabs, sidewalks,footings asphalt excavation, field and shop welding, field and shop steel fabrication	Yes	Yes
1571241153500	ZTEX CONSTRUCTION, INC.	Joaquin Royo	EL PASO	AR@ZTEXCONSTRUCTION.COM	915-591-6900	Earthwork;Paving; Utility line construction, Water & Sewer line related structure and construction, Highway, Street, and Industrial building constructionn, Concrete	Yes	Yes
Date : 2024/06/10 10:27:49								
CMBL SUMMARY								
Search Found 317 Vendors ,317 are Hubs , Includes 0 Inactive Vendors								
Search Condition : SearchType=HUB's Only,Section1 Class Code=912,Section1 Item(s)=(23)								

**Results for HUBs for 912-27: Construction, Irrigation System**

Vendor ID	Company Name	Contact Person	City	Email	Phone	Business Description	CMBL Status	HUB Status
1475357271900	1DZ ENTERPRISE LLC	Debra A. Garcia	ARANSAS PASS	debbiegarc20@gmail.com	361-534-4244	Janitorial Service, Construction Cleanup, Site Preparation, Demolition, Demolition Cleanup,Paving, General Construction, Concrete Work	No	Yes
1461995281600	360 TXC, LLC	Tony LESTER	AUSTIN	dlster@360txc.com	512-229-6440	We provide general contracting and complete project planning and management services. Our vast project portfolio covers everything from 1,000sqft interiors and renovations to 25,000sqft+ ground-up and core-shell buildouts.	No	Yes
1842115429700	9 ETHER GLOBAL SERVICES, LLC	Ariel Mitchell	HOUSTON	9etherglobal@gmail.com	832-236-7497	General contracting services. Also provide the following trade services: drywall, framing, ceiling, painting, flooring, specialties, carpentry, Division 9 & 10, etc.	Yes	Yes
1752579021200	ACE CONTRACTORS, INC	ROYALENE MCEACHERN	SAN AUGUSTINE	acecontractors44@gmail.com	936-275-9450	mowing, guardrail,culverts,repair work, dirt hauling,equipment hauling,excavation,track-hoe, bulldozer work, fence install/repair,quardrail insulation and repair,portable potty rentals, small tree trimming and stump grinding	No	Yes
1460532886400	ACG Contractors LLC	Victor Alvarez	Houston	monica@acggc.com	281-416-4333	Whether a small or a large scale project, ACG's construction services are delivered within our culture of integrity and projects completed on time and within budget.	No	Yes
1752966405800	ACUMEN ENTERPRISES, INC.	Wayne Boyter	DESOTO	wayne@acumen-enterprises.com	972-572-0701	Mechanical HVAC & plumbing contractor, mechanical insulation, & general construction	Yes	Yes
1472795805100	ADVOCATE ELECTRICAL SERVICES, INC.	Director/Hector Garcia	HOUSTON	HectorG@AdvocateSol.com	832-535-6383	Contracting specializing in turnkey projects encompassing electrical, maintenance, lighting and building operations.	Yes	Yes
1742899224600	AJ COMMERCIAL SERVICES, INC.	Rafalita Avalos	SAN ANTONIO	ravalos@ajcommserv.com	210-658-6113	Administration of Contracts: Summary of Work, Quality Control, Project Closeout, etc.; Airport Facility Construction; Airport Facility Maintenance and Repair; Athletic Facility Construction; Athletic Facility Maintenance and Repair; Building Construction	Yes	Yes
1872687474800	ALAS LLC	Raul Alatorre	DEL RIO	alas.llc@yahoo.com	830-765-7285	General Contracting, Maintenance Commercial/Residential, New Construction, General Services	Yes	Yes
1462061957800	ALL MATERIALS CONSTRUCTION, LLC	Lakeisha Brown	NEW BRAUNFELS	allmaterialsconstruction@gmail.com	830-515-6623	we are a general contractor in building also roads and bridges.Lawn maintenance and Janitorial Cleaning, striping paving,painting fencing,concrete,roofing,floors	No	Yes
1830850762500	ALPC, LLC	J. Americo Rovelo	HOUSTON	alpctx@comcast.net	713-896-0778	Commercial Landscape & irrigation construction, maintenance and services.	Yes	Yes

**Results for HUBs for 912-27: Construction, Irrigation System**

Vendor ID	Company Name	Contact Person	City	Email	Phone	Business Description	CMBL Status	HUB Status
1742740609900	AMSTAR, INC.	Mary Flores	San Antonio	tflores@amstarincgc.com	210-927-5705	Multifamily building construction general contractors, Construction management, industrial building (except warehouses), Addition, alteration and renovation general contractors, commercial and institutional building and Roofing contractors.	No	Yes
1542074052200	Armor Construction Co. Inc.	Hector LOYA	EL PASO	hector@armorconstruction.com	915-478-7744	GENERAL CONTRACTOR - REMODEL RESIDENTIAL & COMMERCIAL, FRAMING, DRYWALL, RENOVATIONS, ROOFING, ADDITIONS, PLUMBING, DEMOLITION, WELDING, CONCRETE, PAINTING, ETC.	No	Yes
1262197773000	Associated Construction Partners, Ltd.	OwnerJillian R Simpson	Boerne	jill@acpartners.org	210-698-8714	Heavy, Water & Wastewater Plant Construction, Utility, Electrical, General Construction	Yes	Yes
1874175651600	B & L Environmental Management LLC	LeaAnn Garcia	Bryan	garcias.project.management@gmail.com	979-204-4903	Erosion Control for construction sites. Silt fencing, hay rolls, rock dams, and Sub-contracting.	No	Yes
1263385953800	B.I.T. CONSTRUCTION SERVICES, INC.	Britanie Olvera	AUSTIN	BRITANIE@BITSERVICESINC.COM	512-258-5336	To provide remodeling, painting, site preparation services in construction. Firm also provide janitorial services.	Yes	Yes
1934176815800	C&K SALES AND SERVICES	Cathy King	FORT DAVIS	cathy.cksalesandservices@gmail.com	661-361-5415	Our main goal is to provide excellent and efficient procurement of products and services for state agencies.	Yes	Yes
1421604081700	CANOPY LANDSCAPES & MAINTENANCE	Michael Lo	HOUSTON	canopylawns@gmail.com	832-277-7244	We provide full service landscaping and landscaping maintenance to residential and commercial accounts.	No	Yes
1752918306700	CARCON INDUSTRIES & CONSTRUCTION, LLC	Arcilia Acosta	DALLAS	aacosta@carconindustries.com	214-352-8515	GENERAL CONSTRUCTION SERVICES- CONSTRUCTION PRODUCTS PURCHASING- TELECOMMUNICATIONS SERVICES	No	Yes
1752850965000	CARTER CONSTRUCTION	President/CYNTHIA CARTER	FT WORTH	christina@carterconstructioncompany.com	817-244-3622	GENERAL CONTRACTING,EXCAVATION,GRADING, UTILITIES,AND CONCRETE	No	Yes
1200547573100	CASIAS CONSTRUCTION, LLC	Frank D. Casias	SAN ANTONIO	frank@casiasconstructionllc.com	210-308-1067	General Contractor Specializing in Commercial Construction	Yes	Yes
1473191874500	CBMAA, Inc.	Christopher Patton	Forney	chris.patton@wellingtonfs.com	972-853-1455	General Contracting to include Project Management	No	Yes
1742919890000	CEDA-TEX SVCS INC	Fred Odanga	CEDAR PARK	contact@cedatex.com	512-339-0155	General construction. New construction, Site, drainage, Interior drywall, plumbing, electrical Painting ,concrete work etc	Yes	Yes
1261341513700	CEDAR BEETLE, LLC dba BADER CONSTRUCTION	KATY BADER	HONDO	trey@cedarbeetle.com	830-426-6453	Right of way services including clering, environmental work, gates, roads and culverts. All types of land clearing including dozing, mulching, tub grinding, hand cutting, etc. Excavation services including lake and pond construction	No	Yes
1200001389100	COLORSCAPES OF HOUSTON	GREGORY CARMONA	MAGNOLIA	cscapes_jnf@mycci.net	832-455-9028	LANDSCAPE DESIGN & ARCHITECTURE	No	Yes
1861328327600	CONFORMANCE LLC	MIRZA FARJAD BAIG	RICHARDSON	Farjadbaig@gmail.com	214-430-8492	Engineering Consultant and Contractor	No	Yes



**Results for HUBs for 912-27: Construction, Irrigation System**

Vendor ID	Company Name	Contact Person	City	Email	Phone	Business Description	CMBL Status	HUB Status
1752219239600	CRAIG DESIGN GROUP, INC.	Nancy Jolene Craig	ROWLETT	jcraig@cdgland.com	817-789-7534	CDG is a North Texas Landscape Architecture firm (DBE & HUB) founded in 1986, focused on sustainable/resilient urban design, visualization art, irrigation design (LEED, LID, ISWM) for nationwide, public, private, federal, state, municipal infrastructure.	Yes	Yes
1200265986500	CREED CONSTRUCTION, INC.	Chester Reed	MANSFIELD	ruby@creedci.com	682-518-8835	Green builder and certified installer of AAC (Autoclaved Aerated Concrete). Capable of engineering and building from ground up. Total mason builder, brick, block, stone, stucco, concrete restoration, cleaning, caulking, dampproofing and repair.	No	Yes
1462706182400	CT WALKER, LLC	CASSANDRA WALKER	AUSTIN	ct.walker@austin.rr.com	512-300-3080	General contractor, site work, concrete, utilities, fencing, landscaping, demolition, drywall, roofing, painting, construction management, material and equipment suppliers	Yes	Yes
1272568761500	CUATRO GALLINAS HOLDINGS, LLC	Patricia E. Cox	PLEASANTON	pat@legacyturfgrass.com	830-570-4600	Hydroseeding. Landscape & Irrigation Services. Sod installation services. Sod provider.	No	Yes
1742911831200	Cantu Contracting, Inc.	Teresa Cantu	San Antonio	cantucon10@cs.com	210-627-2970	Landscaping services (except planning)	No	Yes
1742471700100	Con-Cor Inc.	Cy Canales-Jary	San Antonio	cyjary@con-corinc.com	210-375-8484	Building construction, general contractor, remodeling contractor	No	Yes
1742523918700	D & S S CONSTRUCTION, INC.	Pres./JANNA SCHURY	CORPUS CHRISTI	janna@dssconstruction.com	361-992-3566	GENERAL CONTRACTOR.	No	Yes
1562589888500	DECENT CONSTRUCTION COMPANY, INC	SYED A HASHMI	PLANO	construction.decent@gmail.com	214-846-5113	General Contracting, Project Management, Site Work, Concrete, Masonry, MEP, Damp Proofing, Caulking, Sealing, Fire Safing and Selective Demolition	No	Yes
1843513615700	DIESEL UNITED LLC	Cornell Knight	COMANCHE	cornell@dieselunited.org	888-437-5177	We heal the world by managing farms & ranches that house livestock and poultry & provide administration & consulting services to those who improve the making, care, & use of renewable energy along with advancing affordable accommodations to all.	No	Yes
1201012492800	DURA PIER FACILITIES SERVICES, LTD	Owner - Tammi L Terry	HUMBLE	tammi@facilitiesources.com	713-337-5700	Commerical Renovations	Yes	Yes
1464469415100	DYNAMIC BASE CONSTRUCTION, LLC	Lisa Thoma	BURLESON	l.thoma@tarkettsports.co	817-303-3484	Sports field and supportive athletic structures, natural grass, synthetic and artificial surfaces	Yes	Yes
1862420681100	DuPre Site Services, LLC	Karen Owens	Buda	dupresiteservices@gmail.com	512-529-8096	land management and land clearing	No	Yes
1901025179100	EARTHCO LANDSCAPE CONSTRUCTION, LLC	Earthco Landscape Constructi	GEORGETOWN	earthcolc@aol.com	512-818-7015	landscape/irrigation/design/drainage/erosion control supply & install/dirt work/ excavation/trenching/hauling /concrete supply/concrete installation/demolition/ retaining walls/tree trimming/tree removal/clearing/ heavy equipment & operators/pipe supply	Yes	Yes
1820571726900	EAS CONTRACTING, L.P.	LAWRENCE PINZEL	LUBBOCK	info@easlp.com	972-590-5576	Electrical Utility Contractor	Yes	Yes

**Results for HUBs for 912-27: Construction, Irrigation System**

Vendor ID	Company Name	Contact Person	City	Email	Phone	Business Description	CMBL Status	HUB Status
1923074620800	EP GEM ENTERPRISES LLC	George Cepeda	El Paso	gcepeda@valor-gc.com	915-740-6917	SDVOSB GENERAL CONTRACTOR WITH 20 YEARS IN UNDERGROUND UTILITIES, PAVING, CONCRETE AND PIPELINE WORK.	No	Yes
1820969765700	Eischen's General Contracting, LLC	Ava Sharifian	Austin	ava@egcatx.com	512-445-0128	To provide general contracting services that focuses on remodeling residential properties and buildings. Also firm maintains trails and bridges. The firm mainly provides landscaping services.	No	Yes
1853587560500	F&V CONTRACTORS,LLC	Emmanuel Moreno	SPRING	info@fnvcontractors.com	832-340-3031	Complete residential and commercial irrigation services and landscape solutions	Yes	Yes
1742864852500	FAIRWAY LANDSCAPE & NURSERY, INC.	Estela Garcia-Perez	SAN ANTONIO	Estela@salandscape.com	210-433-6000	Trees merchant wholesalers, Facilities Support Services, Landscape care and maintenance services, Landscape installation services.	Yes	Yes
1832540617300	FIRSTSTOP, LLC	Sara Aranda	SAN ANTONIO	sara@the1ststop.com	210-455-1505	General Contracting; AC and vent systems test, balance pre/post new system demo/install windows, doors, floors, fixtures, electrical, plumbing, according to contract. Esthetically prepare product presentable to client, while staying on budget and time.	Yes	Yes
1882298753500	FRAUSTO - CASTILLO CONSTRUCTION GROUP, L	Alfredo Frausto	SAN ANTONIO	info@fcconstructiontx.com	210-737-4791	Construction management, commercial and institutional building, Poured Concrete Foundation and Structure Contractors, Framing contractors, Masonry Contractor	Yes	Yes
1272425295700	FRONTLINE SUPPORT SOLUTIONS, LLC	Jose Perez	SAN ANTONIO	todhiambo@frontline1.com	210-630-6750	Frontline Support Solutions, LLC is a general contractor specializing in commercial and industrial construction. Additionally, we provide facility support services to large commercial and industrial parks, and military installations.	No	Yes
1743002355000	G & E ESCOBEDO CONSTRUCTION, INC.	Geronimo Escobedo	MISSION	gescobedo@aol.com	956-585-1429	Excavation, Bores, Bury Telephone Cable	No	Yes
1611549619800	GARDEN OF GETHSEMANE NURSERY & Landscapi	Michael Alfred	BEAUMONT	michealalfred@sbcglobal.net	409-813-1866	COMMERCIAL LANDSCAPING, LAWN MAINTENANCE AND NURSERY	No	Yes
1711038225000	GLOBE BUILDERS INC.	Angelina Rodriguez Chavez	EL PASO	angierodriguez@globebuilders.com	915-533-8700	Building Construction, including General Contractors, and Operative Builders	Yes	Yes
1853479887300	GRANCHELLI CIVIL CONSTRUCTION, LLC	James Granchelli	MCALLEN	jim@granchelliconstruction.com	956-928-1122	Heavy civil, earthwork, utilities, concrete structures, roads, streets, bridges	Yes	Yes
1820683382600	GRAND LANDSCAPES, LLC	Stephanie Harris	GRANBURY	bidding@grandlandscapesllc.com	817-326-0100	landscape, hydromulch, irrigation, natural turf athletic fields	No	Yes
1472318149200	Gutier LLC	Michael Gutierrez	Missouri City	Michael.gutierrez@gutier.com	832-830-8292	Roofing & Concrete Services (Demolition & Repair)/ Construction Management	No	Yes
1271774963900	HAMPSHIRE CONSTRUCTION &	BOBBY HAMPSHIRE	BUNA	colean@hampshireconst.com	409-751-6826	General Contractor	No	Yes
1760497960300	HLS Enterprises Of Texas, Inc.	Stephanie Christison	Stafford	jacquelyn@hlslandscape.com	281-494-1818	Landscape Maintenance and Construction	No	Yes
1464129350200	HPG design group LLC	Hilda Perez Garcia	Corpus Christi	hilda@hpgdesign.com	210-332-3267	Architectural (except landscape) design services, Interior design services.	No	Yes

**Results for HUBs for 912-27: Construction, Irrigation System**

Vendor ID	Company Name	Contact Person	City	Email	Phone	Business Description	CMBL Status	HUB Status
1883113326100	INSTINCT ENGINEERING CO	Carolyn Gomez	SAN ANTONIO	cargo602@gmail.com	858-740-6757	Civil engineering services; Construction engineering services; Engineering consulting services; Engineering design services; Engineering services; Engineers' private practices; Environmental engineering services; Building inspection bureaus; Building Ins	Yes	Yes
1270109781300	Instant Rain Designs, LLC	Teri Slaughter	DALLAS	teri@instantraindesigns.com	469-767-4565	IRRIGATION DESIGN	No	Yes
1824096085800	J.L. SQUARED CONSTRUCTION	Domingo V Lopez	CORPUS CHRISTI	jlsquaredcctx@gmail.com	210-385-3591	BUILDING CONSTRUCTION SERVICES, NEW, INCLUDING MAINTENANCE AND REPAIR SERVICES; Building Construction, Industrial, Warehouse, etc.; Building Construction, Non-Residential, Office Bldg., etc.; Building Construction, Educational; Building Construction, (No	No	Yes
1742527948000	JACQUEZ CONSTRUCTION AND TRUCKING LLC	Billy Jacquez	TOMBALL	billy.jac@outlook.com	832-526-8763	Construction Services, Concrete Structures, Dirt Work, Sand Blasting and Painting, Underground Utilities, Bulkheads, Boat Ramps, Pier Building, Tank Leak Repairs, Tank Building General Contracting	Yes	Yes
1201931167400	JAMCO Ventures, LLC	Joe Muniz	San Antonio	joe.muniz@jamcoventures.com	210-270-7609	General Contractor, Construction, Sewer, Concrete, Utilities, HVAC, Electrical, Communications, Computer Cabling, Fire Alarm & Protection, Cooling Tow	No	Yes
1830389027300	JENNRAND DIVERSIFIED, L.L.C.	Randy Randolph	TATUM	jennrand@outlook.com	903-557-1070	General Contractor-Residential and Commerical: Commodity Broker	Yes	Yes
1813961172900	JNS LANDSCAPES INC.	Noe Mejia	HUTTO	nmejiairoc7@gmail.com	512-876-9621	Landscape, irrigation, construction landscape, sprinkler systems new and repairs	No	Yes
1760416259800	KA-TEX CONSTRUCTORS INC	RENE GRIFFITH	HOUSTON	rene@katexconstructors.com	713-692-0707	GENERAL CONTRACTOR. COMMERCIAL CONSTRUCTION/OFFICE BUILDOUT, ETC.	No	Yes
1264437690200	KRKONOS & CEPHI, LLC	Willis Hunt	DALLAS	bid@krkonos.com	469-772-0056	Oversee the planning, design, construction and/or maintenance of projects, buildings or facilities.	No	Yes
1742945219000	LASALLE AFFORDABLE BUILDERS LLC	Maribel Morales	Castroville	maribel@lasalleab.com	210-415-7912	Addition, alteration and renovation general contractors, commercial and institutional building, Concrete finishing, Concrete product (e.g., structural precast, structural prestressed) installation	No	Yes
1813219819500	LOCKE CONSTRUCTION SERVICES, LLC.	Angie Harrison	N RICH HILLS	angie@lockecstx.com	214-549-1717	General Commercial Construction Services and Equipment Acquisition.	No	Yes

**Results for HUBs for 912-27: Construction, Irrigation System**

Vendor ID	Company Name	Contact Person	City	Email	Phone	Business Description	CMBL Status	HUB Status
1474799610700	Laibon Enterprise LLC	James Muniu	Liberty Hill	james.muiruri@yahoo.com	857-891-9998	TRAFFIC CONTROL DEVICE PLACEMENT AND REMOVAL SERVICE; REMOVAL SERVICES, TRAFFIC CONTROL DEVICES; TRAFFIC CONTROL SERVICES, ROAD CLOSURE WITH DETOUR; TRAFFIC CONTROL SERVICES; ROAD AND HIGHWAY EQUIPMENT (NOT OTHERWISE)	No	Yes
1863822510400	Ledesma Brothers Construction llc	Hector Ledesma	SAN ANTONIO	hector.ledesma@ledesmabc.com	210-845-5022	RENTAL; RENTAL OF TRAFFIC CONTROL SI Addition, alteration and renovation, residential building, general contractors.	No	Yes
1272034726400	M2 Federal Inc.	Michael Scheiern	San Marcos	info@m2federal.com	512-878-1050	Specialize in Elevator Modernization, Maintenance and Repair Services, Commodity Sales, Site Work, Utilities, Concrete, Steel Structures, Exterior Coatings, Painting, Waterproofing, Floor coatings, Metal Buildings, Roofing, Parking Lots, Earthwork	No	Yes
1742490361900	MALTBY BUILDERS, INC.	SANDRA MALTBY	KINGSVILLE	maltbybuilders@sbcglobal.net	361-592-8426	COMMERCIAL & RESIDENTIAL-NEW & REMODELING	No	Yes
1261404837400	MARIO L CARLIN MANAGEMENT, LLC	Mario Carlin	ROUND ROCK	MARIOCARLIN@AOL.COM	512-417-7495	Heavy Construction other than Building Contracts	No	Yes
1742529736700	MCNAMARA CUSTOM SERVICES, INCORPORATED	Daniel Thompson	WACO	bids@acandplumbing.com	254-836-4304	MECHANICAL CONTRACTING	Yes	Yes
1861934354600	MID-TEX CONTRACTING LLC	BRENNA SIMS	WHITNEY	brenna@mid-texcon.com	254-495-5665	General constructions services including MEP.	No	Yes
1263344612000	MILCON CONSTRUCTION, LLC	Armando Aranda	SAN ANTONIO	rocky@milconco.com	726-202-3950	Addition, alteration and renovation, general contractors, industrial building (except warehouses) , Construction management, commercial and institutional building, All Other Specialty Trade Contractors	No	Yes
1742741319400	MISSION PLUMBING COMPANY	Larry Mendoza Jr	EL PASO	missionplumbing@elp.rr.com	915-630-6791	All PLUMBING SERVICES,REMODELS,TI'S, NEW CONSTRUCTION,INSTALLATIONS,ADA,SMOKE TESTING water heaters, water,sewer,gas,air lines,sand ,grease traps,slab leaks,cancellations,pipe diagnosis,air dryers,sewer pumps,lift stations,custom bathrooms,re-routing	No	Yes
1742890583400	MLP Ventures Inc.	Liborio Perez	Von Ormy	mlp@att.net	210-623-8172	General Contractors specializing in remodeling and new construction. Scope of work includes any and all phases of construction including design/build, project management, quality control, and specific trade construction (arch, mech, elect work).	No	Yes

**Results for HUBs for 912-27: Construction, Irrigation System**

Vendor ID	Company Name	Contact Person	City	Email	Phone	Business Description	CMBL Status	HUB Status
1470957150000	Madero Engineers & Architects, LLC	Frank Madero	Houston	frank@madero.net	281-610-0367	Engineering Consulting; Program/Project/ Construction Mgmt; Rehab & Improvement of Infrastructures/Engineering Services, General Management Consulting Services & Project Management/Repair of Metal and Concrete Structures/Coating/ FRP Design Calculations	No	Yes
1383806059100	NECHEMYA CONSTRUCTION	Principal - Daleth Johnson	NORTH RICHLAND HILL	daleth@nechemyasolutions.com	214-274-0750	Design/Build - collaborative architectural services - construction administration - General Contracting	Yes	Yes
1473035911500	NOBLE TEXAS BUILDERS, LLC	Christine Blouch	La Feria	juan.delgado@nobletx.net	956-520-8183	General Contractor, Construction Manager, Design Build, Building Maintenance	No	Yes
1752692487700	NOUVEAU TECHNOLOGY SERVICES, LP.	Brian Beiling	LEWISVILLE	bbeiling@ntslp.com	972-484-5077	Job Order Contracting, General Contracting	Yes	Yes
1861666889500	ONE DESIGN CONSTRUCTION & DEVELOPMENT,	MGR/John S. Chiles	DALLAS	jchiles1design@gmail.com	214-791-6763	General contractor:residential and commercial new build and pre-build, remodel, roofing, painting, flooring, HVAC, electrical, demolition and excavation.	No	Yes
1454760958700	ONE STEP ABOVE PAINTING	Mario Salazar	HOUSTON	osap_713@yahoo.com	832-865-4010	General Contracting, builder, new construction and retro fitting constructions.Remodeling,	No	Yes
1465498237100	Occupational Safety Solutions	Bradford Holman	Elgin	ossolutions@outlook.com	512-686-1381	OSS provides safety management consulting in the areas (1) OSHA 10/30 hour Training and safety awareness i.e. Flagger, CPR, Development of written safety programs, conducting site safety audits, air monitoring and sale of safety supplies.	No	Yes
1270963759400	OnSite Contracting, LLC	Benny Ximenez	San Antonio	lois@onsite-contracting.com	210-472-2345	Building Construction, Site Construction, Rehab, Concrete, Steel, Renovations	No	Yes
1833063256500	PBS CONSTRUCTION, LLC.	Paula Salvaggio	FARMERSVILLE	info@pbs-construction.com	972-775-0897	PBS provides a wide array of construction needs. Turn-key new construction, renovations, specialty construction, demolition, planning, flatwork, landscape and hardscape, environmental.	Yes	Yes
1760660283100	PILGRIM CONTRACTORS, INC.	Pres./Elise Carranza	PINEHURST	elise.carranza@pilgrimcontractorsinc.com	281-356-7647	Commercial and Residential construction.	No	Yes
1201111385400	PILLAR AND STRONG INC.	OwnerLee Olawale	HOUSTON	lee@pillarandstrong.com	713-780-3100	Construction.	No	Yes
1742513704300	PITTS CONSTRUCTION, INC.	PresMary Schneider Pitts	AUSTIN	pittsconstructioninc@gmail.com	512-327-4040	Underground Utilities - wet and dry.	No	Yes
1113724341300	PRESTIGE I REAL ESTATE FIRM, LLC	Kimberly Williams	CYPRESS	kwilliams@remax-allstars.com	281-213-8989	Real Estate Service (Commercial & Residential) and Rent Market Analysis	Yes	Yes
1852359132100	Pinebrook Design + Build, LLC	Ernesto Carapia	Seagoville	pinebrookdb@gmail.com	214-454-5173		No	Yes
1473869632800	Precision Power Solutions	Cesar Ramirez	Houston	cesar.ramirez@precisionpower.solutions	832-860-8067	Electrical Contractors Including Data Communication, Cabling, Electrical Signage Installation, & Energy Management Systems Services	No	Yes
1020720408100	QUALITY INNOVATIONS, INC.	President / Michele L. Morgan	BOERNE	Michele@Qi2LLC.com	281-705-8709	GENERAL CONTRACTOR AND MATERIAL SUPPLIER FOR CONSTRUCTION PROJECTS	No	Yes

**Results for HUBs for 912-27: Construction, Irrigation System**

Vendor ID	Company Name	Contact Person	City	Email	Phone	Business Description	CMBL Status	HUB Status
1474017716800	R & D DIRT WORKS AND CONSTRUCTION	Patrick Ferrand	PASADENA	rddirtworkspatrick@gmail.com	281-891-0496	Land Development, Site Development, Lime Stabilization, Concrete Flat Work, Site Grading, Demolition, Commercial Building Pads, Residential Building Pads, Parking Lots, Lime SLurry Distribution, Fly-Ash Distribution, Storm Water Drainage	No	Yes
1931359448300	RED CREEK, LLC	John Aviles	UVALDE	contact@redcreekco.com	830-275-2727	General Freight Transportation, General Consulting, General Contracting, General Services	Yes	Yes
1421613351300	RED RIVER LANDSCAPING, INC.	PresRoss Moore	PARIS	rmoore@rrlinc.net	903-739-2365	Landscaping, Irrigation, Chemical Application, Erosion Control, Retail/Wholesale Nursery	No	Yes
1800906079100	RG ENTERPRISES LLC	RENE GARZA	EDINBURG	RGARZAJR26@YAHOO.COM	956-283-7040	Commercial and Residential construction, CDBG & HUD funded projects.	No	Yes
1814439770200	RIGHT CHOICE DEVELOPMENT AND CONSTRUCTIO	Danielle Wright	KATY	danielle@rightchoicedev.com	832-567-9648	Right Choice Development & Construction is a female-owned, Houston based commercial general contractor that specializes in corporate interior and exterior remodels and build-outs, retail spaces, shopping centers, industrial spaces and office buildings.	Yes	Yes
1742731913600	RML HAULING & MILLING, INC.	MINERVA G. JUAREZ	BROWNSVILLE	rmlinc3293@gmail.com	956-546-3750	Site Preparation Contractors, Storm sewer construction, Boring, drilling, and milling machine combinations, Hauling	No	Yes
1742819524600	RODRIGUEZ BARR INC.	Maricela Rodriguez Barr	AUSTIN	office@thebarrcompany.com	512-474-4222	CONSTRUCTION/PROGRAM MANAGEMENT; ARCHITECT 05407\$	No	Yes
1202134818500	ROGERS CONSTRUCTION, LLC	RODNEY B. ROGERS	WINONA	rogersconstructn@aol.com	903-877-2054	NEW HOME CONSTRUCTION & REPAIR	No	Yes
1852740466100	ROTTEN APPLE SERVICES LLC	Luis Apolinar	SOMERSET	luisapple@att.net	210-862-6969	Rotten Apple Services is a land development service company. While land clearing how we started, we now offer additional services that include: excavation, rock crushing, mulching, tree and brush removal, mowing highway right-of-way, and building ponds.	Yes	Yes
1465218100000	RUCOBA & MAYA CONSTRUCTION, LLC	Rodolfo Rucoba	KYLE	florencio@rmconstructiongroup.com	832-867-6673	Special Trade Construction	No	Yes
1751324749800	RYKIN PUMP CO INC	Amy Dennis	ODESSA	sales@rykinpump.com	432-580-0101	Electrical Contractors Irrigation Service Station Equipment Installation of Fueling Systems	Yes	Yes
1834189431100	RYMARH CORPORATION	Ryan Hobbs	LEANDER	ryan.rymarhcorp@gmail.com	512-998-5877	Construction General Contractor Construction Management	Yes	Yes
1260477105000	Reim Construction, Inc.	Miguel A Ramos Miguel A Ram	MISSION	miguelt@reimconstruction.com	956-537-1030	Street Improvements, water and sanitary sewer lines, storm sewer lines, concrete work (airports, etc.) asphalt work.	No	Yes
1432014240000	Rise Residential Construction, LP	Melissa Fisher	dallas	MFISHER@RISE-RESIDENTIAL.COM	972-701-5558	Our principal line of business includes multifamily residential rehabilitation construction projects. We have been in business since 2003, and our principals have over 35 years of experience and 9,000 units on the ground.	No	Yes
1522407934100	Roy D. Desselle, LLC	Roy Deselle	Houston	roy@greenseen.com	713-868-7988	Landscape Services	No	Yes

**Results for HUBs for 912-27: Construction, Irrigation System**

Vendor ID	Company Name	Contact Person	City	Email	Phone	Business Description	CMBL Status	HUB Status
1471399648700	SAW DIAMOND BLADES OF STEEL, LLC	Oshunti Foley	DESOTO	info@sdbofsteel.com	469-548-4184	Saw Diamond Blades of Steel, is a Concrete Cutting Construction Company based in the Dallas Fort Worth area. SDBS specializes in providing expert concrete cutting, core drilling, wall sawing and slab sawing, demolitions, masonry, asphalt and scanning.	No	Yes
1821441463500	SLR BUILDING CONTRACTORS, LLC	Stephanie L. Renteria	EDINBURG	S.RENTERIA@SLRBC.COM	956-383-8194	Commercial General Contractor, Roofing Contractor, Insulation Contractor, Damp Proofing Contractor	Yes	Yes
1820692988900	SOUTHERN BROTHERS PROPERTIES LLC	Russell Kelly	HOUSTON	russellkelly@sbpropertiesllc.com	225-505-4150	Commercial Construction and General Contracting.	Yes	Yes
1331034875300	SSP INDUSTRIES, LP	Melissa Miller	KILLEEN	mmiller@ssp-ind.com	254-699-2115	COMMERCIAL PLUMBING, PIPELINE UTILITIES & ROAD BORING	No	Yes
1813062634600	SUNRISE LANDSCAPE, LLC		Amarillo	caelebsherrod@yahoo.com	806-358-3417		No	Yes
1452850105000	SYNERGY PROJECT CONTRACTORS, INC.	Luis Luna	EL PASO	LLUNA@SPC-PM.COM	915-487-4347	Heavy Highway Construction and Maintenance, General Contractors; IT Infrastructure/Cabling; Physical Security Systems (CCTV/Access Control) TX License B17681	Yes	Yes
1260331391200	Seneca Construction Management, LLC	GWENDOLYN MAUPIN	KILLEEN	gmaupin@seneca-construction.com	254-394-9303	I am a women owned and operated business. In June of this year I have successfully operated this construction company. I'm very proud of what I have built. It has not been easy to run a women ran company in this man dominated industry. I also have mostly	No	Yes
1203114535700	THE SABINAL GROUP, L.L.C.	Daniel Benavidez	San Antonio	danny@sabinal-group.com	210-226-3400	Construction	No	Yes
1208763967500	THR Enterprises, Inc.	Samuel Eaton	Houston	samuel.eaton@jngreenteam.com	832-279-9856	Construction Management, Waste Management Services, Business Consulting, and Property Management/Street Sweeping and Graffiti Removal	No	Yes
1815458994100	TIA FACILITY SERVICES LLC	Lorenza Guerrero	EL PASO	lguerrero@tiallc.us	915-433-7881	General Construction, Janitorial Services, Grounds Maintenance	Yes	Yes
1760775331000	TRINI CONSTRUCTION BUILDER LLC	Reginald Worlds	AUSTIN	INFO@TRINICONSTRUCTIONBUILDER.COM	512-506-1310	Subcontracting & General Construction opportunities	No	Yes
1331096652100	TRINITY LANDSCAPING, LLC	Lynette Fisher	DENTON	Lmfisher@verizon.net	940-383-8258	Landscape installation (residential & commercial) and commercial maintenance, irrigation installation and repairs, drainage solutions, outdoor lighting, stone work, tree planting, snow & ice removal, landscape & irrigation design	No	Yes
1208343025100	TRIUN, LLC	Edward R. De La Garza	SAN ANTONIO	EDELAGARZA@TRIUNCO.COM	210-572-4900	CIVIL ENGINEERING SERVICES SPECIALIZING IN TRANSPORTATION, COMMERCIAL/RESIDENTIAL LAND DEVELOPMENT AND PUBLIC WORKS. Surveying Services and General Construction	No	Yes

**Results for HUBs for 912-27: Construction, Irrigation System**

Vendor ID	Company Name	Contact Person	City	Email	Phone	Business Description	CMBL Status	HUB Status
1461937289000	Tefacy, LLC	Anna Martinez	SAN ANTONIO	admin@mtzlandscapingsa.com	210-382-9626	Construction, Irrigation System; Back Flow Preventer Testing Services; Tree and Shrub Removal Services; Grading, Parking Lots, etc., Not Road Building; Grounds and Roadside Maintenance: Mowing, Edging, Plant, Not Tree Trimming, etc.; Hydromulching Servic	No	Yes
1320778993700	Texas Lawn Investments, LLC	Garrett Vick	Grand Prairie	garrett.vick@uslawns.net	817-491-3200	Pressure Washing/Cleaning, Carpet and Floor Cleaning (Commercial)	No	Yes
1264378297700	Texas Mint Commercial Washing LLC	Carolyn J. Moore	Sugar Land	texasmint@hotmail.com	713-446-1536	General contractor. Construction projects to include roofing, roads and interior/exterior work.	No	Yes
1273712941600	Texas Velocity Enterprises LLC	Darren Richardson	San Antonio	drichardson@poweredbyvelocity.com	210-251-3466	Commercial Construction; Parking Lots, Driveways, Underground Pipes (Utilities), Sidewalks, and Demolition Services/Storm Sewer, Waterline, Sanitary L	No	Yes
1455366440100	TexasChile Inc	Pia Van Ryder	KINGWOOD	info@txchile.com	713-397-0230	Water and Sewer Line and Related Structures Construction	No	Yes
1471888673300	Tight Line Construction, LLC		Lufkin	tightlineconstruction@outlook.com	281-659-6759	Landscape & Irrigation development and management.	No	Yes
1364777495200	Underground Water Solutions Company, Inc	Zoila Benitez	Elgin	zoila@uwscsco.net	512-278-9333	VERDANT is a landscape architecture and planning firm. We offer innovative designs to the landscape architecture industry by delivering functionality driven creativity.	No	Yes
1274809925100	VAQUERO COMMERCIAL, INC.	Director/Audon Aguillon	AUSTIN	audon@vaquerogrp.com	512-388-7400	Our company provides private utility location and Subsurface Utility Engineering (SUE) services. utility coordination, ground penetrating radar, concrete scanning.	No	Yes
1271577505700	VERDANT ASSOCIATES, LLC	S Tyson Scott	THE WOODLANDS	tx@vaeearth.com	832-861-8408	Interior & Exterior Renovations, Concrete Construction, and Underground Utilities (cabling & fiber optics)	No	Yes
1861533190900	Veteran Brothers Roofing & Restoration	Cameron Schronk	Weatherford	veteranbrothersroofing@gmail.com	817-875-9834	General contractor with access to all trades as well as commodities whole/reseller	No	Yes
1841875969400	Vosburg Welsh LLC	MATTHEW WELSH	Southlake	MATTHEW.WELSH@VOSBURGWELSH.COM	214-205-4224	We are a HUB-certified landscape design and install company in Austin since 2011. We do everything in-house including Xeriscaping, Hardscapes, Welded Walls, Native and Adaptive Plants, Irrigation, Masonry	Yes	Yes
1760541820500	W. A. Robbins Construction Co., Inc.	Wendell A. Robbins III	Houston	wendell3@warobbinsconstruction.com	713-644-5823	Our team of Professionals offer Industrial/Commercial Full-Service Company, Power Generation, Install Turnkey, Preventative Maintenance, Power, Electrical, Plumbing, Heating, Air Conditioning, Other Building Equipment	Yes	Yes
1881511788400	WARD CONSTRUCTION & INSTALLATIONS LLC	John Ward	KINGWOOD	jward.wci@gmail.com	832-257-8622			
1451183838600	YARROW LANDSCAPING AND LAWN CARE LLC	Staci Duhan	AUSTIN	STACI@YARROWLANDSCAPING.COM	512-694-7392			
1262647044200	ZTF GROUP, LLC	Faith Twardowski	MALAKOFF	ztfgroupptx@gmail.com	903-489-7052			



**Results for HUBs for 912-27: Construction, Irrigation System**

Vendor ID	Company Name	Contact Person	City	Email	Phone	Business Description	CMBL Status	HUB Status
Date : 2024/06/10 12:42:29								
CMBL SUMMARY								
Search Found 136 Vendors ,136 are Hubs , Includes 0 Inactive Vendors								
Search Condition : SearchType=HUB's Only,Section1 Class Code=912,Section1 Item(s)=(27)								

**Results for HUBs for 912-33: Construction, Swimming Pool**

Vendor ID	Company Name	Contact Person	City	Email	Phone	Business Description	CMBL Status	HUB Status
1475357271900	1DZ ENTERPRISE LLC	Debra A. Garcia	ARANSAS PASS	debbiegarc20@gmail.com	361-534-4244	Janitorial Service, Construction Cleanup, Site Preparation, Demolition, Demolition Cleanup,Paving, General Construction, Concrete Work	No	Yes
1461995281600	360 TXC, LLC	Tony LESTER	AUSTIN	dlester@360txc.com	512-229-6440	We provide general contracting and complete project planning and management services. Our vast project portfolio covers everything from 1,000sqft interiors and renovations to 25,000sqft+ ground-up and core-shell buildouts.	No	Yes
1842115429700	9 ETHER GLOBAL SERVICES, LLC	Ariel Mitchell	HOUSTON	9etherglobal@gmail.com	832-236-7497	General contracting services. Also provide the following trade services: drywall, framing, ceiling, painting, flooring, specialties, carpentry, Division 9 & 10, etc.	Yes	Yes
1460532886400	ACG Contractors LLC	Victor Alvarez	Houston	monica@acggc.com	281-416-4333	Whether a small or a large scale project, ACG's construction services are delivered within our culture of integrity and projects completed on time and within budget.	No	Yes
1752966405800	ACUMEN ENTERPRISES, INC.	Wayne Boyter	DESOTO	wayne@acumen-enterprises.com	972-572-0701	Mechanical HVAC & plumbing contractor, mechanical insulation, & general construction	Yes	Yes
1462061957800	ALL MATERIALS CONSTRUCTION, LLC	Lakeisha Brown	NEW BRAUNFELS	allmaterialsconstruction@gmail.com	830-515-6623	we are a general contractor in building also roads and bridges.Lawn maintenance and Janitorial Cleaning, striping paving,painting fencing,concrete,roofing,floors	No	Yes
1742740609900	AMSTAR, INC.	Mary Flores	San Antonio	tflores@amstarincgc.com	210-927-5705	Multifamily building construction general contractors, Construction management, industrial building (except warehouses), Addition, alteration and renovation general contractors, commercial and institutional building and Roofing contractors.	No	Yes
1274763468600	Aquatic Resources, Inc.	Susan Morgan	Sunnyvale	susanm.aquaticresources@gmail.com	214-907-5634		No	Yes
1542074052200	Armor Construction Co. Inc.	Hector LOYA	EL PASO	hector@armorconstruction.com	915-478-7744	GENERAL CONTRACTOR - REMODEL RESIDENTIAL & COMMERCIAL, FRAMING, DRYWALL, RENOVATIONS, ROOFING, ADDITIONS, PLUMBING, DEMOLITION, WELDING, CONCRETE, PAINTING, ETC.	No	Yes
1262197773000	Associated Construction Partners, Ltd.	OwnerJillian R Simpson	Boerne	jill@acpartners.org	210-698-8714	Heavy, Water & Wastewater Plant Construction, Utility, Electrical, General Construction	Yes	Yes
1464157976900	BBC CONSTRUCTION SERVICES	Veronica Chapa	LAREDO	veronicachp@yahoo.com	210-422-5558	Construction-install;tile,carpet,vct,concrete,sheetrock and metal works.	No	Yes
1742752904900	Barraza Code Electric, Inc.	Rick Barraza	EL PASO	paulina@codeelectric.us	915-581-6979	ELECTRICAL SERVICES. POWER AND COMMUNICATION LINE AND RELATED STRUCTURE.	No	Yes
1934176815800	C&K SALES AND SERVICES	Cathy King	FORT DAVIS	cathy.cksalesandservices@gmail.com	661-361-5415	Our main goal is to provide excellent and efficient procurement of products and services for state agencies.	Yes	Yes

**Results for HUBs for 912-33: Construction, Swimming Pool**

Vendor ID	Company Name	Contact Person	City	Email	Phone	Business Description	CMBL Status	HUB Status
1881866553300	COMFORT SPACES, LLC	Olivia Scott	DALLAS	olivia@csdfw.com	469-972-6972	Landscape Maintenance and Landscape Construction services	No	Yes
1208605128600	COMMERCIAL SWIM MANAGEMENT, LLC	Michelle Bouzek	HUTTO	info@commercialswim.com	512-244-7946	Swimming Pool Service, Maintance and Chemicals	Yes	Yes
1861328327600	CONFORMANCE LLC	MIRZA FARJAD BAIG	RICHARDSON	Farjadbaig@gmail.com	214-430-8492	Engineering Consultant and Contractor	No	Yes
12002659886500	CREED CONSTRUCTION, INC.	Chester Reed	MANSFIELD	ruby@creedci.com	682-518-8835	Green builder and certified installer of AAC (Autoclaved Aerated Concrete). Capable of engineering and building from ground up. Total mason builder, brick, block, stone, stucco,concrete restoration,cleaning, caulking, dampproofing and repair.	No	Yes
1800547507600	CVI DEVELOPMENT, LLC.	Karl Daniels	AUSTIN	karldaniels.mac@me.com	512-944-0280	Building Construction, including General Contractors and Operative Builders	No	Yes
1742471700100	Con-Cor Inc.	Cy Canales-Jary	San Antonio	cyjary@con-corinc.com	210-375-8484	Building construction, general contractor, remodeling contractor	No	Yes
1300402089000	Craigs Dirt Service, LLC	Brittany Brown	LINDALE	Brittany@craigsdirtservice.com	903-882-5096	Trucking, hauling, construction, dirt excavation, demolition	Yes	Yes
1742523918700	D & S S CONSTRUCTION, INC.	Pres./JANNA SCHURY	CORPUS CHRISTI	janna@dssconstruction.com	361-992-3566	GENERAL CONTRACTOR.	No	Yes
1562589888500	DECENT CONSTRUCTION COMPANY, INC	SYED A HASHMI	PLANO	construction.decent@gmail.com	214-846-5113	General Contracting, Project Management, Site Work, Concrete, Masonry, MEP, Damp Proofing, Caulking, Sealing, Fire Safing and Selective Demolition	No	Yes
1923074620800	EP GEM ENTERPRISES LLC	George Cepeda	El Paso	gcepeda@valor-gc.com	915-740-6917	SDVOB GENERAL CONTRACTOR WITH 20 YEARS IN UNDERGROUND UTILITIES, PAVING, CONCRETE AND PIPELINE WORK.	No	Yes
1882298753500	FRAUSTO - CASTILLO CONSTRUCTION GROUP, L	Alfredo Frausto	SAN ANTONIO	info@fcconstructiontx.com	210-737-4791	Construction management, commercial and institutional building, Poured Concrete Foundation and Structure Contractors, Framing contractors, Masonry Contractor	Yes	Yes
1272425295700	FRONTLINE SUPPORT SOLUTIONS, LLC	Jose Perez	SAN ANTONIO	todhiambo@frontline1.com	210-630-6750	Frontline Support Solutions, LLC is a general contractor specializing in commercial and industrial construction. Additionally, we provide facility support services to large commercial and industrial parks, and military installations.	No	Yes
1751731852700	Fun N Sun Pools Inc	Judy Skillman	Irving	judyskillman@gmail.com	972-790-7311	Construction Install Swimming Pools and Fountains Commercial	No	Yes
1834050961300	G2 Construction Services, Inc.	Jyl Gibson	Georgetown	jyl@g2csinc.com	512-688-5725	Commercial general contractor specializing in General Contracting, Design Build, Construction Management, Planning & Development, Pre-Construction Consulting. TIPS JOC awarded contractor.	Yes	Yes
1270296441700	G2 Contractors, LLC	Heather McGlasson	Mason	heather@g2contractors.com	817-739-6565	General Contractor / Certified Construction Manager (CCM) who primarily works with land management and historical government agencies in all Regions within the State of Texas. Performs any type and size of project in Texas.	No	Yes

**Results for HUBs for 912-33: Construction, Swimming Pool**

Vendor ID	Company Name	Contact Person	City	Email	Phone	Business Description	CMBL Status	HUB Status
1465571461700	GMC CONSTRUCTION MANAGEMENT SERVICES,	Gregory M Crain	ATHENS	gmccms@yahoo.com	214-605-0609	Commercial build outs. Framing, Drywall, Store Front Glass, Flooring, Lighting (Electrical), Painting, Plumbing, Video and Security Systems, and Land Clearing.	Yes	Yes
1752168724800	GREENSCAPE PUMP SERVICES, INC.	GM/ JEFF CHAPMAN	CARROLLTON	jchapman@greenscapedump.com	972-446-0037	ARCHITECTURAL WATER FEATURES, WATER FOUNTAINS, WATER FALLS, & PUMP SYSTEMS	No	Yes
1824740516200	Galicia Construction LLC	Maria Nino Arvizu	AUSTIN	galiciaconstructionllc@gmail.com	512-783-0572	Framing Contractors	No	Yes
1883113326100	INSTINCT ENGINEERING CO	Carolyn Gomez	SAN ANTONIO	cargo602@gmail.com	858-740-6757	Civil engineering services; Construction engineering services; Engineering consulting services; Engineering design services; Engineering services; Engineers' private practices; Environmental engineering services; Building inspection bureaus; Building Ins	Yes	Yes
1760446826800	Impact Stone Design, Inc.	Irma Reyna	Houston	irma@impactstonedesign.com	832-540-4044	Fabrication and Installation of Counter Tops in both Natural and Engineered Stones and Tile Installation, Restoration.	No	Yes
1752862904500	J NICHOLS CONSTRUCTION, INC.	Melissa Nichols	WYLIE	melissa@jnicholsinc.com	972-412-8000	General Construction , New and Re-Model. Site Services, Mowing, Landscape and Maintenance.	No	Yes
1201931167400	JAMCO Ventures, LLC	Joe Muniz	San Antonio	joe.muniz@jamcoventures.com	210-270-7609	General Contractor, Construction, Sewer, Concrete, Utilities, HVAC, Electrical, Communications, Computer Cabling, Fire Alarm & Protection, Cooling Tow	No	Yes
1830389027300	JENNRAND DIVERSIFIED, L.L.C.	Randy Randolph	TATUM	jennrand@outlook.com	903-557-1070	General Contractor-Residential and Commercial: Commodity Broker	Yes	Yes
1833400394600	JM Transport LLC	Jeffrey Martinez	Buda	jmtransport2019@gmail.com	512-995-6288	JMT Provides Transportation Services, Site Preparation Contractors, Demolition Services, Construction, Sand and Gravel Mining, Specialized Freight and General Freight Trucking to State & Federal Government, Private Companies & General Customers.	No	Yes
1760416259800	KA-TEX CONSTRUCTORS INC	RENE GRIFFITH	HOUSTON	rene@katexconstructors.com	713-692-0707	GENERAL CONTRACTOR. COMMERCIAL CONSTRUCTION/OFFICE BUILDOUT, ETC.	No	Yes
1264437690200	KRKONOS & CEPHI, LLC	Willis Hunt	DALLAS	bid@krkonos.com	469-772-0056	Oversee the planning, design, construction and/or maintenance of projects, buildings or facilities.	No	Yes
1371780283200	LANDMARK CONSULTING GROUP, LLC	NaShawn Guevara	MCKINNEY	sguevara@landmarkstructural.com	254-245-2358	General Contractor, Construction Management, Administration of Contracts. Building Construction; Commercial and Institutional, Site Clean Up Pre /Post, Site Work, Structural Concrete Services	Yes	Yes

**Results for HUBs for 912-33: Construction, Swimming Pool**

Vendor ID	Company Name	Contact Person	City	Email	Phone	Business Description	CMBL Status	HUB Status
1742945219000	LASALLE AFFORDABLE BUILDERS LLC	Maribel Morales	Castroville	maribel@lasalleab.com	210-415-7912	Addition, alteration and renovation general contractors, commercial and institutional building, Concrete finishing, Concrete product (e.g., structural precast, structural prestressed) installation	No	Yes
1813219819500	LOCKE CONSTRUCTION SERVICES, LLC.	Angie Harrison	N RICH HILLS	angie@lockecstx.com	214-549-1717	General Commercial Construction Services and Equipment Acquisition.	No	Yes
1474799610700	Laibon Enterprise LLC	James Muniu	Liberty Hill	james.muiruri@yahoo.com	857-891-9998	TRAFFIC CONTROL DEVICE PLACEMENT AND REMOVAL SERVICE; REMOVAL SERVICES, TRAFFIC CONTROL DEVICES; TRAFFIC CONTROL SERVICES, ROAD CLOSURE WITH DETOUR; TRAFFIC CONTROL SERVICES; ROAD AND HIGHWAY EQUIPMENT (NOT OTHERWISE) RENTAL; RENTAL OF TRAFFIC CONTROL SI	No	Yes
1863822510400	Ledesma Brothers Construction llc	Hector Ledesma	SAN ANTONIO	hector.ledesma@ledesmabc.com	210-845-5022	Addition, alteration and renovation, residential building, general contractors.	No	Yes
1742490361900	MALTBY BUILDERS, INC.	SANDRA MALTBY	KINGSVILLE	maltbybuilders@sbcglobal.net	361-592-8426	COMMERCIAL & RESIDENTIAL-NEW & REMODELING	No	Yes
1261404837400	MARIO L CARLIN MANAGEMENT, LLC	Mario Carlin	ROUND ROCK	MARIOCARLIN@AOL.COM	512-417-7495	Heavy Construction other than Building Contracts	No	Yes
1861934354600	MID-TEX CONTRACTING LLC	BRENNA SIMS	WHITNEY	brenna@mid-texcon.com	254-495-5665	General constructions services including MEP.	No	Yes
1263344612000	MILCON CONSTRUCTION, LLC	Armando Aranda	SAN ANTONIO	rocky@milconco.com	726-202-3950	Addition, alteration and renovation, general contractors, industrial building (except warehouses), Construction management, commercial and institutional building, All Other Specialty Trade Contractors	No	Yes
1300880918100	MJK CONSTRUCTION LLC	Walter Cequina	ROCKWALL	walter@mjkconstructionllc.com	972-768-2906	General contracting services for new construction and remodel in commercial, residential and multi family units	No	Yes
1742890583400	MLP Ventures Inc.	Liborio Perez	Von Ormy	mlp@att.net	210-623-8172	General Contractors specializing in remodeling and new construction. Scope of work includes any and all phases of construction including design/build, project management, quality control, and specific trade construction (arch, mech, elect work).	No	Yes
1464856048100	MUNIZ & RODRIGUEZ INVESTMENTS LLC DBA	Robert Muniz	BRYAN	rmuniz@bigsolutionsconcrete.com	979-595-5820	Foundation Slabs, Sidewalks, Concrete Paving, Retaining Walls, & Tilt Walls.	No	Yes
1833032565700	NATIVE CONSOLIDATED MANAGEMENT LLC	John Lee	RICHARDSON	admin@native-construction.com	832-469-5579	Consulting Services, General Contracting, Trade Construction, Security, Electrical, Painting, Framing, Demolitions, Landscaping, Drywall, Flooring	Yes	Yes
1383806059100	NECHEMYA CONSTRUCTION	Principal - Daleth Johnson	NORTH RICHLAND HIL	daleth@nechemyasolutions.com	214-274-0750	Design/Build - collaborative architectural services - construction administration - General Contracting	Yes	Yes
1473035911500	NOBLE TEXAS BUILDERS, LLC	Christine Blouch	La Feria	juan.delgado@nobletx.net	956-520-8183	General Contractor, Construction Manager, Design Build, Building Maintenance	No	Yes

**Results for HUBs for 912-33: Construction, Swimming Pool**

Vendor ID	Company Name	Contact Person	City	Email	Phone	Business Description	CMBL Status	HUB Status
1465498237100	Occupational Safety Solutions	Bradford Holman	Elgin	ossolutions@outlook.com	512-686-1381	OSS provides safety management consulting in the areas (1) OSHA 10/30 hour Training and safety awareness i.e. Flagger, CPR, Development of written safety programs, conducting site safety audits, air monitoring and sale of safety supplies.	No	Yes
1270963759400	OnSite Contracting, LLC	Benny Ximenez	San Antonio	lois@onsite-contracting.com	210-472-2345	Building Construction, Site Construction, Rehab, Concrete, Steel, Renovations	No	Yes
1833063256500	PBS CONSTRUCTION, LLC.	Paula Salvaggio	FARMERSVILLE	info@pbs-construction.com	972-775-0897	PBS provides a wide array of construction needs. Turn-key new construction, renovations, specialty construction, demolition, planning, flatwork, landscape and hardscape, environmental.	Yes	Yes
1331135164000	PIATRA INC.	Mirela Glass	Austin	mglass@piatrainc.com	512-299-0404	Company offering general construction services with a focus on concrete, masonry, welding and structural metal structures and fencing projects.	No	Yes
1760660283100	PILGRIM CONTRACTORS, INC.	Pres./Elise Carranza	PINEHURST	elise.carranza@pilgrimcontractorsinc.com	281-356-7647	Commercial and Residential construction.	No	Yes
1201111385400	PILLAR AND STRONG INC.	OwnerLee Olawale	HOUSTON	lee@pillarandstrong.com	713-780-3100	Construction.	No	Yes
1800117812000	PMG Project Management Group, LLC	Vladimir Naranjo	Houston	vladimirnaranjo@pmgunited.com	281-802-0746	Project Management Services & Business Support Services (Except Accounting Services and Auditing)/Energy Efficiency Inspections(Home) (Home Rater Services)/Construction Mgmt. & Underground Utility Construction	No	Yes
1113724341300	PRESTIGE I REAL ESTATE FIRM, LLC	Kimberly Williams	CYPRESS	kwilliams@remax-allstars.com	281-213-8989	Real Estate Service (Commercial & Residential) and Rent Market Analysis	Yes	Yes
1473869632800	Precision Power Solutions	Cesar Ramirez	Houston	cesar.ramirez@precisionpower.solutions	832-860-8067	Electrical Contractors Including Data Communication, Cabling, Electrical Signage Installation, & Energy Management Systems Services	No	Yes
1474017716800	R & D DIRT WORKS AND CONSTRUCTION	Patrick Ferrand	PASADENA	rddirtworkspatrick@gmail.com	281-891-0496	Land Development,Site Development,Lime Stabilization,Concrete Flat Work, Site Grading, Demolition,Commercial Building Pads, Residential Building Pads,Parking Lots,Lime SLurry Distribution,Fly-Ash Distribution,Storm Water Drainage	No	Yes
1931359448300	RED CREEK, LLC	John Aviles	UVALDE	contact@redcreekco.com	830-275-2727	General Freight Transportation, General Consulting, General Contracting, General Services	Yes	Yes
1814439770200	RIGHT CHOICE DEVELOPMENT AND CONSTRUCTIO	Danielle Wright	KATY	danielle@rightchoicedev.com	832-567-9648	Right Choice Development & Construction is a female-owned, Houston based commercial general contractor that specializes in corporate interior and exterior remodels and build-outs, retail spaces, shopping centers, industrial spaces and office buildings.	Yes	Yes

**Results for HUBs for 912-33: Construction, Swimming Pool**

Vendor ID	Company Name	Contact Person	City	Email	Phone	Business Description	CMBL Status	HUB Status
1464488908200	RORO'S TRAILER RENTALS & SALES LLC	Rogelio Rodriguez	BROWNSVILLE	rorotrailerrental@hotmail.com	956-579-7072	Utility Trailer rentals and sales. Enclosed, horse, bumper pull, gooseneck. Skid steer rentals, skid steer auger rentals, mini excavator rental.	No	Yes
1465218100000	RUCOBA & MAYA CONSTRUCTION, LLC	Rodolfo Rucoba	KYLE	florencio@rmconstructiongroup.com	832-867-6673	Special Trade Construction	No	Yes
1260477105000	Reim Construction, Inc.	Miguel A Ramos Miguel A Ramos	MISSION	miguelr@reimconstruction.com	956-537-1030	Street Improvements, water and sanitary sewer lines, storm sewer lines, concrete work (airports, etc.) asphalt work.	No	Yes
1432014240000	Rise Residential Construction, LP	Melissa Fisher	dallas	MFISHER@RISE-RESIDENTIAL.COM	972-701-5558	Our principal line of business includes multifamily residential rehabilitation construction projects. We have been in business since 2003, and our principals have over 35 years of experience and 9,000 units on the ground.	No	Yes
1881014561700	SKO Elite Repair LLC	Aldo Davila	San Juan	hector@skoelite.org	956-739-0810	General Contracting, Building Construction & Facility Maintenance	Yes	Yes
1203194307400	SMB GROUP LLC	Burhan Ali	CYPRESS	burhan@smbgroup.net	281-272-0786	We are a Design Build Company. Services include Architectural and Structural Drawings, Permits, Full ground up construction and Interior Build outs. We also have a Design showroom for flooring, cabinets, countertops, lighting, plumbing and windows.	Yes	Yes
1820692988900	SOUTHERN BROTHERS PROPERTIES LLC	Russell Kelly	HOUSTON	russellkelly@sbpropertiesllc.com	225-505-4150	Commercial Construction and General Contracting.	Yes	Yes
1760345791600	STR Constructors, LLC	John Robinson	Liberty Hill	str@strconstructors.com	512-515-0254	General Contractor (Commercial)	No	Yes
1260331391200	Seneca Construction Management, LLC	GWENDOLYN MAUPIN	KILLEEN	gmaupin@seneca-construction.com	254-394-9303	I am a women owned and operated business. In June of this year I have successfully operated this construction company. I'm very proud of what I have built. It has not been easy to run a women ran company in this man dominated industry. I also have mostly	No	Yes
1455268192700	TEXAS GLOBAL CONSTRUCTION, INC.	Denise Schopfer	DALLAS	denise@txgcinc.com	214-357-6404	TGC, Inc. Provides construction renovation and maintenance services. Our Services includes high voltage electrical work, Roofing, Flooring, painting, Concrete Work, Metal work and fencing work	Yes	Yes
1921814372500	TEXAS PATRIOT CONTRACTING LLC	Nicholas Lesko	ROUND ROCK	txpatcont@gmail.com	737-226-8825	General Construction, sitework, demolition, concrete, carpentry, drywall, painting, landscaping services	Yes	Yes
1851197398600	THE COLONNA GROUP, LLC	Sterling Dodd	HOUSTON	sterling@thecolonnagroup.com	817-449-4609	Government Contracting	No	Yes
1203114535700	THE SABINAL GROUP, L.L.C.	Daniel Benavidez	San Antonio	danny@sabinal-group.com	210-226-3400	Construction	No	Yes
1815458994100	TIA FACILITY SERVICES LLC	Lorenza Guerrero	EL PASO	lguerrero@tialc.us	915-433-7881	General Construction, Janitorial Services, Grounds Maintenance	Yes	Yes
1270757495500	TensoShade, LLC	Irving Allande	San Antonio	info@tensoshade.com	210-888-0128	Window shade and blind installation and Other Specialized Design Services.	No	Yes

**Results for HUBs for 912-33: Construction, Swimming Pool**

Vendor ID	Company Name	Contact Person	City	Email	Phone	Business Description	CMBL Status	HUB Status
1742206300200	The Trevino Group, Inc.	Joe Garcia	Houston	mbaker@trevinogroup.com	713-863-8333	GENERAL CONTRACTING, CONSTRUCTION MANAGEMENT, DESIGN BUILDER JOB ORDER CONTRACT, CMAR	No	Yes
1861533190900	Veteran Brothers Roofing & Restoration	Cameron Schronk	Weatherford	veteranbrothersroofing@gmail.com	817-875-9834		No	Yes
1760541820500	W. A. Robbins Construction Co., Inc.	Wendell A. Robbins III	Houston	wendell3@warobbinsconstruction.com	713-644-5823	Interior & Exterior Renovations, Concrete Construction, and Underground Utilities (cabling & fiber optics)	No	Yes
1811204140700	WHALE POOLS LLC	Frank Orrosquieta	HOUSTON	swim@whalepools.com	832-335-3058	Whale Pools provides commercial and public swimming pool construction and design, swimming pool remodeling, and swimming pool maintenance.	No	Yes
1752659366400	White Construction Company	Glinn H White	Kerrville	glinn@whiteconstructioncompany.com	830-257-7477	Single-family house construction by general contractors, Multifamily building construction general contractors, Remodeling and renovating general contractors, residential, Commercial building construction general contractors	Yes	Yes
Date : 2024/06/10 12:41:35								
CMBL SUMMARY								
Search Found 86 Vendors ,86 are Hubs , Includes 0 Inactive Vendors								
Search Condition : SearchType=HUB's Only,Section1 Class Code=912,Section1 Item(s)=(33)								



**Results for HUBs for 912-63: Maintenance & Repair, Swimming Pool**

Vendor ID	Company Name	Contact Person	City	Email	Phone	Business Description	CMBL Status	HUB Status
1475357271900	1DZ ENTERPRISE LLC	Debra A. Garcia	ARANSAS PASS	debbiegarc20@gmail.com	361-534-4244	Janitorial Service, Construction Cleanup, Site Preparation, Demolition, Demolition Cleanup,Paving, General Construction, Concrete Work	No	Yes
1461995281600	360 TXC, LLC	Tony LESTER	AUSTIN	dl Lester@360txc.com	512-229-6440	We provide general contracting and complete project planning and management services. Our vast project portfolio covers everything from 1,000sqft interiors and renovations to 25,000sqft+ ground-up and core-shell buildouts.	No	Yes
1752579021200	ACE CONTRACTORS, INC	ROYALENE MCEACHERN	SAN AUGUSTINE	acecontractors44@gmail.com	936-275-9450	mowing, guardrail,culverts,repair work, dirt hauling,equipment hauling,excavation,track-hoe, bulldozer work, fence install/repair,guardrail insulation and repair,portable potty rentals, small tree trimming and stump grinding	No	Yes
1752966405800	ACUMEN ENTERPRISES, INC.	Wayne Boyter	DESOTO	wayne@acumen-enterprises.com	972-572-0701	Mechanical HVAC & plumbing contractor, mechanical insulation, & general construction we are a general contractor in building also roads and bridges.Lawn maintenance and Janitorial Cleaning, striping paving,painting fencing,concrete,roofing,floors	Yes	Yes
1462061957800	ALL MATERIALS CONSTRUCTION, LLC	Lakeisha Brown	NEW BRAUNFELS	allmaterialsconstruction@gmail.com	830-515-6623	Multifamily building construction general contractors, Construction management, industrial building (except warehouses), Addition, alteration and renovation general contractors, commercial and institutional building and Roofing contractors.	No	Yes
1742740609900	AMSTAR, INC.	Mary Flores	San Antonio	tflores@amstarincgc.com	210-927-5705		No	Yes
1274763468600	Aquatic Resources, Inc.	Susan Morgan	Sunnyvale	susanm.aquaticresources@gmail.com	214-907-5634		No	Yes
1542074052200	Armor Construction Co. Inc.	Hector LOYA	EL PASO	hector@armorconstruction.com	915-478-7744	GENERAL CONTRACTOR - REMODEL RESIDENTIAL & COMMERCIAL, FRAMING, DRYWALL, RENOVATIONS, ROOFING, ADDITIONS, PLUMBING, DEMOLITION, WELDING, CONCRETE, PAINTING, ETC.	No	Yes
1262197773000	Associated Construction Partners, Ltd.	Owner Jillian R Simpson	Boerne	jill@acpartners.org	210-698-8714	Heavy, Water & Wastewater Plant Construction, Utility, Electrical, General Construction	Yes	Yes
1464157976900	BBC CONSTRUCTION SERVICES	Veronica Chapa	LAREDO	veronicachp@yahoo.com	210-422-5558	Construction-install;tile,carpet,vct,concrete,sheetrock and metal works.	No	Yes
1810966336100	BELLA LUNA ENGINEERING AND BUILDING MAIN	Lorenzo Luna	EL PASO	lorenzo@bellalunaengineering.net	915-888-1777	Bella Luna Engineering is a general contractor that specializes in construction, electrical services, building maintenance for municipalities, large buildings (> 5 Floors), and shopping centers	Yes	Yes
1742752904900	Barraza Code Electric, Inc.	Rick Barraza	EL PASO	paulina@codeelectric.us	915-581-6979	ELECTRICAL SERVICES. POWER AND COMMUNICATION LINE AND RELATED STRUCTURE.	No	Yes

**Results for HUBs for 912-63: Maintenance & Repair, Swimming Pool**

Vendor ID	Company Name	Contact Person	City	Email	Phone	Business Description	CMBL Status	HUB Status
1934176815800	C&K SALES AND SERVICES	Cathy King	FORT DAVIS	cathy.cksalesandservices@gmail.com	661-361-5415	Our main goal is to provide excellent and efficient procurement of products and services for state agencies.	Yes	Yes
1208605128600	COMMERCIAL SWIM MANAGEMENT, LLC	Michelle Bouzek	HUTTO	info@commercialswim.com	512-244-7946	Swimming Pool Service, Maintance and Chemicals	Yes	Yes
1861328327600	CONFORMANCE LLC	MIRZA FARJAD BAIG	RICHARDSON	Farjadbaig@gmail.com	214-430-8492	Engineering Consultant and Contractor	No	Yes
1200265986500	CREED CONSTRUCTION, INC.	Chester Reed	MANSFIELD	ruby@creedci.com	682-518-8835	Green builder and certified installer of AAC (Autoclaved Aerated Concrete). Capable of engineering and building from ground up. Total mason builder, brick, block, stone, stucco,concrete restoration,cleaning, caulking, dampproofing and repair.	No	Yes
1742471700100	Con-Cor Inc.	Cy Canales-Jary	San Antonio	cyjary@con-corinc.com	210-375-8484	Building construction, general contractor, remodeling contractor	No	Yes
1742523918700	D & S S CONSTRUCTION, INC.	Pres./JANNA SCHURY	CORPUS CHRISTI	janna@dssconstruction.com	361-992-3566	GENERAL CONTRACTOR.	No	Yes
1562589888500	DECENT CONSTRUCTION COMPANY, INC	SYED A HASHMI	PLANO	construction.decent@gmail.com	214-846-5113	General Contracting, Project Management, Site Work, Concrete, Masonry, MEP, Damp Proofing, Caulking, Sealing, Fire Safing and Selective Demolotion	No	Yes
1820571726900	EAS CONTRACTING, L.P.	LAWRENCE PINZEL	LUBBOCK	info@easlp.com	972-590-5576	Electrical Utility Contractor	Yes	Yes
1882298753500	FRAUSTO - CASTILLO CONSTRUCTION GROUP, L	Alfredo Frausto	SAN ANTONIO	info@fcconstructiontx.com	210-737-4791	Construction management, commercial and institutional building, Poured Concrete Foundation and Structure Contractors, Framing contractors, Masonry Contractor	Yes	Yes
1751731852700	Fun N Sun Pools Inc	Judy Skillman	Irving	judyskillman@gmail.com	972-790-7311	Construction Install Swimming Pools and Fountains Commercial	No	Yes
1270296441700	G2 Contractors, LLC	Heather McGlasson	Mason	heather@g2contractors.com	817-739-6565	General Contractor / Certified Construction Manager (CCM) who primarily works with land management and historical government agencies in all Regions within the State of Texas. Performs any type and size of project in Texas.	No	Yes
1465571461700	GMC CONSTRUCTION MANAGEMENT SERVICES,	Gregory M Crain	ATHENS	gmccms@yahoo.com	214-605-0609	Commercial build outs. Framing, Drywall, Store Front Glass, Flooring, Lighting (Electrical), Painting, Plumbing, Video and Security Systems, and Land Clearing.	Yes	Yes
1752168724800	GREENSCAPE PUMP SERVICES, INC.	GM/ JEFF CHAPMAN	CARROLLTON	jchapman@greenscapesump.com	972-446-0037	ARCHITECTURAL WATER FEATURES, WATER FOUNTAINS, WATER FALLS, & PUMP SYSTEMS	No	Yes
1824740516200	Galicia Construction LLC	Maria Nino Arvizu	AUSTIN	galiciaconstructionllc@gmail.com	512-783-0572	Framing Contractors	No	Yes
1200797158800	Gap Engineering, Inc.	Mike Homma	Katy	mhomma@gap-eng.com	281-578-0500	Gap Engineering is a full service general contractor specializing in quickly mobilizing and executing projects for state and local government	No	Yes
1883991989300	IMPERIAL TOTAL SOLUTIONS LLC	Ben Adeleke	Arlington	info@imperialtotalsolutions.com	469-412-5788	The company specializes on small to medium size projects, Project planning, application design, consultancy and general contracts.	Yes	Yes

**Results for HUBs for 912-63: Maintenance & Repair, Swimming Pool**

Vendor ID	Company Name	Contact Person	City	Email	Phone	Business Description	CMBL Status	HUB Status
1883113326100	INSTINCT ENGINEERING CO	Carolyn Gomez	SAN ANTONIO	cargo602@gmail.com	858-740-6757	Civil engineering services; Construction engineering services; Engineering consulting services; Engineering design services; Engineering services; Engineers' private practices; Environmental engineering services; Building inspection bureaus; Building Ins	Yes	Yes
1752862904500	J NICHOLS CONSTRUCTION, INC.	Melissa Nichols	WYLIE	melissa@jnicholsinc.com	972-412-8000	General Construction , New and Re-Model. Site Services, Mowing, Landscape and Maintenance.	No	Yes
1201931167400	JAMCO Ventures, LLC	Joe Muniz	San Antonio	joe.muniz@jamcoventures.com	210-270-7609	General Contractor, Construction, Sewer, Concrete, Utilities, HVAC, Electrical, Communications, Computer Cabling, Fire Alarm & Protection, Cooling Tow	No	Yes
1760416259800	KA-TEX CONSTRUCTORS INC	RENE GRIFFITH	HOUSTON	rene@katexconstructors.com	713-692-0707	GENERAL CONTRACTOR. COMMERCIAL CONSTRUCTION/OFFICE BUILDOUT, ETC.	No	Yes
1264437690200	KRKONOS & CEPHI, LLC	Willis Hunt	DALLAS	bid@krkonos.com	469-772-0056	Oversee the planning, design, construction and/or maintenance of projects, buildings or facilities.	No	Yes
1371780283200	LANDMARK CONSULTING GROUP, LLC	NaShawn Guevara	MCKINNEY	sguevara@landmarkstructural.com	254-245-2358	General Contractor, Construction Management, Administration of Contracts. Building Construction; Commercial and Institutional, Site Clean Up Pre /Post, Site Work, Structural Concrete Services	Yes	Yes
1813219819500	LOCKE CONSTRUCTION SERVICES, LLC.	Angie Harrison	N RICH HILLS	angie@lockecstx.com	214-549-1717	General Commercial Construction Services and Equipment Acquisition.	No	Yes
1474799610700	Laibon Enterprise LLC	James Muniu	Liberty Hill	james.muiruri@yahoo.com	857-891-9998	TRAFFIC CONTROL DEVICE PLACEMENT AND REMOVAL SERVICE; REMOVAL SERVICES, TRAFFIC CONTROL DEVICES; TRAFFIC CONTROL SERVICES, ROAD CLOSURE WITH DETOUR; TRAFFIC CONTROL SERVICES; ROAD AND HIGHWAY EQUIPMENT (NOT OTHERWISE) RENTAL; RENTAL OF TRAFFIC CONTROL SI	No	Yes
1742490361900	MALTBY BUILDERS, INC.	SANDRA MALTBY	KINGSVILLE	maltbybuilders@sbcglobal.net	361-592-8426	COMMERCIAL & RESIDENTIAL-NEW & REMODELING	No	Yes
1861934354600	MID-TEX CONTRACTING LLC	BRENNA SIMS	WHITNEY	brenna@mid-texcon.com	254-495-5665	General constructions services including MEP.	No	Yes
1262030803600	MIGGINS INTEREST, LLC	JEREK R MIGGINS PRESIDENT	SPRING	j.miggins@hydrotechutilities.com	713-540-1084	OPERATE, MAINTAIN, AND MANAGE WATER AND WASTEWATER SYSTEMS FOR MUNICIPALITIES AND INDUSTRIES.	No	Yes
1263344612000	MILCON CONSTRUCTION, LLC	Armando Aranda	SAN ANTONIO	rocky@milconco.com	726-202-3950	Addition, alteration and renovation, general contractors, industrial building (except warehouses) , Construction management, commercial and institutional building, All Other Specialty Trade Contractors	No	Yes

**Results for HUBs for 912-63: Maintenance & Repair, Swimming Pool**

Vendor ID	Company Name	Contact Person	City	Email	Phone	Business Description	CMBL Status	HUB Status
1742890583400	MLP Ventures Inc.	Liborio Perez	Von Ormy	mlp@att.net	210-623-8172	General Contractors specializing in remodeling and new construction. Scope of work includes any and all phases of construction including design/build, project management, quality control, and specific trade construction (arch, mech, elect work).	No	Yes
1470957150000	Madero Engineers & Architects, LLC	Frank Madero	Houston	frank@madero.net	281-610-0367	Engineering Consulting; Program/Project/ Construction Mgmt; Rehab & Improvement of Infrastructures/Engineering Services, General Management Consulting Services & Project Management/Repair of Metal and Concrete Structures/Coating/ FRP Design Calculations	No	Yes
1833032565700	NATIVE CONSOLIDATED MANAGEMENT LLC	John Lee	RICHARDSON	admin@native-construction.com	832-469-5579	Consulting Services, General Contracting, Trade Construction, Security, Electrical, Painting, Framing, Demolitions, Landscaping, Drywall, Flooring	Yes	Yes
1473035911500	NOBLE TEXAS BUILDERS, LLC	Christine Blouch	La Feria	juan.delgado@nobletx.net	956-520-8183	General Contractor, Construction Manager, Design Build, Building Maintenance	No	Yes
1454760958700	ONE STEP ABOVE PAINTING	Mario Salazar	HOUSTON	osap_713@yahoo.com	832-865-4010	General Contracting, builder, new construction and retro fitting constructions.Remodeling,	No	Yes
1465498237100	Occupational Safety Solutions	Bradford Holman	Elgin	ossolutions@outlook.com	512-686-1381	OSS provides safety management consulting in the areas (1) OSHA 10/30 hour Training and safety awareness i.e. Flagger, CPR, Development of written safety programs, conducting site safety audits, air monitoring and sale of safety supplies.	No	Yes
1270963759400	OnSite Contracting, LLC	Benny Ximenez	San Antonio	lois@onsite-contracting.com	210-472-2345	Building Construction, Site Construction, Rehab, Concrete, Steel, Renovations	No	Yes
1833063256500	PBS CONSTRUCTION, LLC.	Paula Salvaggio	FARMERSVILLE	info@pbs-construction.com	972-775-0897	PBS provides a wide array of construction needs. Turn-key new construction, renovations, specialty construction, demolition, planning, flatwork, landscape and hardscape, environmental.	Yes	Yes
1760660283100	PILGRIM CONTRACTORS, INC.	Pres./Elise Carranza	PINEHURST	elise.carranza@pilgrimcontractorsinc.com	281-356-7647	Commercial and Residential construction.	No	Yes
1800117812000	PMG Project Management Group, LLC	Vladimir Naranjo	Houston	vladimirnaranjo@pmgunited.com	281-802-0746	Project Management Services & Business Support Services (Except Accounting Services and Auditing)/Energy Efficiency Inspections/Home) (Home Rater Services)/Construction Mgmt. & Underground Utility Construction	No	Yes
1113724341300	PRESTIGE I REAL ESTATE FIRM, LLC	Kimberly Williams	CYPRESS	kwilliams@remax-allstars.com	281-213-8989	Real Estate Service (Commercial & Residential) and Rent Market Analysis	Yes	Yes
1473869632800	Precision Power Solutions	Cesar Ramirez	Houston	cesar.ramirez@precisionpower.solutions	832-860-8067	Electrical Contractors Including Data Communication, Cabling, Electrical Signage Installation, & Energy Management Systems Services	No	Yes

**Results for HUBs for 912-63: Maintenance & Repair, Swimming Pool**

Vendor ID	Company Name	Contact Person	City	Email	Phone	Business Description	CMBL Status	HUB Status
1931359448300	RED CREEK, LLC	John Aviles	UVALDE	contact@redcreekco.com	830-275-2727	General Freight Transportation, General Consulting, General Contracting, General Services	Yes	Yes
1475120744100	RGON CORPORATION	Roger Gonzales Jr	BUDA	rgon0622@gmail.com	316-443-4467	General Construction, Fencing, landscaping	Yes	Yes
1814439770200	RIGHT CHOICE DEVELOPMENT AND CONSTRUCTIO	Danielle Wright	KATY	danielle@rightchoicedev.com	832-567-9648	Right Choice Development & Construction is a female-owned, Houston based commercial general contractor that specializes in corporate interior and exterior remodels and build-outs, retail spaces, shopping centers, industrial spaces and office buildings.	Yes	Yes
1465218100000	RUCOBA & MAYA CONSTRUCTION, LLC	Rodolfo Rucoba	KYLE	florencio@rmconstructiongroup.com	832-867-6673	Special Trade Construction	No	Yes
1260477105000	Reim Construction, Inc.	Miguel A Ramos Miguel A Ram	MISSION	miguelr@reimconstruction.com	956-537-1030	Street Improvements, water and sanitary sewer lines, storm sewer lines, concrete work (airports, etc.) asphalt work.	No	Yes
1432014240000	Rise Residential Construction, LP	Melissa Fisher	dallas	MFISHER@RISE-RESIDENTIAL.COM	972-701-5558	Our principal line of business includes multifamily residential rehabilitation construction projects. We have been in business since 2003, and our principals have over 35 years of experience and 9,000 units on the ground.	No	Yes
1881014561700	SKO Elite Repair LLC	Aldo Davila	San Juan	hector@skoelite.org	956-739-0810	General Contracting, Building Construction & Facility Maintenance	Yes	Yes
1820692988900	SOUTHERN BROTHERS PROPERTIES LLC	Russell Kelly	HOUSTON	russellkelly@sbpropertiesllc.com	225-505-4150	Commercial Construction and General Contracting.	Yes	Yes
1851197398600	THE COLONNA GROUP, LLC	Sterling Dodd	HOUSTON	sterling@thecolonnagroup.com	817-449-4609	Government Contracting	No	Yes
1203114535700	THE SABINAL GROUP, L.L.C.	Daniel Benavidez	San Antonio	danny@sabinal-group.com	210-226-3400	Construction	No	Yes
1760775331000	TRINI CONSTRUCTION BUILDER LLC	Reginald Worlds	AUSTIN	INFO@TRINICONSTRUCTIONBUILDER.COM	512-506-1310	Subcontracting & General Construction opportunities	No	Yes
1760541820500	W. A. Robbins Construction Co., Inc.	Wendell A. Robbins III	Houston	wendell3@warobbinsconstruction.com	713-644-5823	Interior & Exterior Renovations, Concrete Construction, and Underground Utilities (cabling & fiber optics)	No	Yes
1811204140700	WHALE POOLS LLC	Frank Orrosquieta	HOUSTON	swim@whalepools.com	832-335-3058	Whale Pools provides commercial and public swimming pool construction and design, swimming pool remodeling, and swimming pool maintenance.	No	Yes
Date : 2024/06/10 12:41:42								
CMBL SUMMARY								
Search Found 65 Vendors ,65 are Hubs , Includes 0 Inactive Vendors								
Search Condition : SearchType=HUB's Only,Section1 Class Code=912,Section1 Item(s)=(63)								

**Results for HUBs for 914-30: Concrete**

Vendor ID	Company Name	Contact Person	City	Email	Phone	Business Description	CMBL Status	HUB Status
1475357271900	1DZ ENTERPRISE LLC	Debra A. Garcia	ARANSAS PASS	debbiegarc20@gmail.com	361-534-4244	Janitorial Service, Construction Cleanup, Site Preparation, Demolition, Demolition Cleanup,Paving, General Construction, Concrete Work	No	Yes
1452593440300	3 FARMER ENTERPRISES, INC.	Darren Farmer	TYLER	farmerenterprise@hotmail.com	903-571-4687	Construction: General Commercial & Remodel Residential,Commercial,Concrete,Roofing, Gutters,Dump truck services,Hauling	No	Yes
1920548653300	3-P CONCRETE	Jordan Estrada	KYLE	jordan.estrada@3-pconcrete.com	361-771-6122	Concrete Services	No	Yes
1461995281600	360 TXC, LLC	Tony LESTER	AUSTIN	dlester@360txc.com	512-229-6440	We provide general contracting and complete project planning and management services. Our vast project portfolio covers everything from 1,000sqft interiors and renovations to 25,000sqft+ ground-up and core-shell buildouts.	No	Yes
1475117648900	3i Contracting, LLC	Keiuna Coleman	DALLAS	mewilliams@3icontracting.com	214-231-0675	General Contractor, Construction Manager, CMAR, Design/Build, Job Order Contracting	No	Yes
1453844557900	4MA CONSTRUCTION LLC	Manuel Anaya	ALTON	formacon@live.com	956-221-2400	Commercial and residential. Renovations and new construction	Yes	Yes
1465238447100	4I Construction	Lisel Aleman	SAN ANTONIO	liselaleman@yahoo.com	210-489-9599	Remodel, land clearing, rural area work, new home construction, concrete.	No	Yes
1842115429700	9 ETHER GLOBAL SERVICES, LLC	Ariel Mitchell	HOUSTON	9etherglobal@gmail.com	832-236-7497	General contracting services. Also provide the following trade services: drywall, framing, ceiling, painting, flooring, specialties, carpentry, Division 9 & 10, etc.	Yes	Yes
1850557696900	915 DO IT RIGHT, LLC	MAXIMIN STAN	EL PASO	maximinstan@yahoo.com	915-850-2819	We specialize in Residential & Commercial Construction; including Roofing, Remodeling, Painting, Concrete Work, Site Prep, Demolition, Foundation, Framework, Interior Rehab, Plumbing, Electrical & HVAC.	No	Yes
1871175322000	@HUB SERVICES LLC	Jamie Boyd	HAMSHIRE	jboyd@HUB1Stop.com	979-446-3358	We partner with local subcontractors for construction and also partner with 1StopHUB for resale of all products.	Yes	Yes
1760648286100	A & A Cable Contractors, Inc.	Andres Cruz	Houston	aflores@aacable.com	281-469-2888	Telecommunication Underground Cable Laying (Voice, Data and Fiber Optics)	No	Yes
1823604961700	A D WELDING, INC.	arthur B Dirden	HOUSTON	a.dwelding.180llc@gmail.com	832-520-8495	Fabrication welding and fitting of pipes stainless steel and carbon pipes. Oilfield and pipeline fabrication in addition to repairs on water side/pipes.	Yes	Yes
1742230136000	A ORTIZ CONSTRUCTION & PAVING, INC.	Contact Person	CORPUS CHRISTI	AORTIZPAV@SBCGLOBAL.NET	361-882-2122	General contractor, asphalt and concrete paving, underground utilities.	Yes	Yes
1474951661400	A STATUS CONSTRUCTION	Marisa Rodriguez	FRIENDSWOOD	mr@indiconstruction.com	713-859-4658	General Contractor	Yes	Yes
1824329827200	A&L GONZALEZ LLC	Adrian Gonzalez	SAN ANTONIO	agfloorspluscr@gmail.com	210-373-0046	Build back, flooring, new or build back construction, drywall, base, paint for commercial and residential	No	Yes

**Results for HUBs for 914-30: Concrete**

Vendor ID	Company Name	Contact Person	City	Email	Phone	Business Description	CMBL Status	HUB Status
1923355319700	ABH PROS LLP	Allison Lopez	SAN ANTONIO	contact@abhpros.com	866-777-7310	BUILDING CONSTRUCTION SERVICES, NEW (INCL, MAINTENANCE AND REPAIR SERVICES); BUILDING MAINTENANCE, INSTALLATION AND REPAIR SERVICES; CONSTRUCTION SERVICES, GENERAL (INCL, MAINTENANCE AND REPAIR SERVICES); CONSTRUCTION SERVICES, TRADES, NEW CONSTRUCTION;	Yes	Yes
1822888374200	ACCURATE TELECOM SERVICES LLC	Robert Rosales Jr	LAWN	accuratetelecomservices@gmail.com	214-991-9632	Telecommunications Technician, Computer Network Installer and Troubleshooter	Yes	Yes
1473922064900	ACE UNITED, LLC	Bukola Orekha	KATY	bukola@aceunitedllc.com	832-748-8603	Painting & Flooring Services	No	Yes
1460532886400	ACG Contractors LLC	Victor Alvarez	Houston	monica@acggc.com	281-416-4333	Whether a small or a large scale project, ACG's construction services are delivered within our culture of integrity and projects completed on time and within budget.	No	Yes
1752917422300	ACS CONTRACTORS	PresMary P Gorsage	ROWLETT	marygorsage@acscontractors.com	972-463-8767	Commercial concrete subcontractor specializing in set-up place and finish of paving, foundation, flatwork, structural slabs and tilt wall	No	Yes
1752966405800	ACUMEN ENTERPRISES, INC.	Wayne Boyter	DESOTO	wayne@acumen-enterprises.com	972-572-0701	Mechanical HVAC & plumbing contractor, mechanical insulation, & general construction	Yes	Yes
1931788048200	ADCOM Enterprises LLC	Carlos Montfort	Brownsville	carlosmontfort95@gmail.com	956-525-3756	Construction and contracting services	Yes	Yes
1742899224600	AJ COMMERCIAL SERVICES, INC.	Rafalita Avalos	SAN ANTONIO	ravalos@ajcommsserv.com	210-658-6113	Administration of Contracts: Summary of Work, Quality Control, Project Closeout, etc.; Airport Facility Construction; Airport Facility Maintenance and Repair; Athletic Facility Construction; Athletic Facility Maintenance and Repair; Building Construction	Yes	Yes
1874822769300	AJ3 CONSTRUCTION LLC	ARTURO GONZALEZ	Weslaco	aj3const@gmail.com	956-536-8568		No	Yes
1200334965600	ALAMO ENVIRONMENTAL, INC. DBA ALAMO 1	President / J. Alex Salas	SAN ANTONIO	jsoto@alamo1.com	210-404-1220	Full service contractor providing general construction, special trade construction, demolition, remediation, abatement, hazardous material disposal, emergency response services, spill response services, and commercial waste services.	Yes	Yes
1462061957800	ALL MATERIALS CONSTRUCTION, LLC	Lakeisha Brown	NEW BRAUNFELS	allmaterialsconstruction@gmail.com	830-515-6623	we are a general contractor in building also roads and bridges.Lawn maintenance and Janitorial Cleaning, striping paving,painting fencing,concrete,roofing,floors	No	Yes
1201853252800	ALLEN CONCRETE, LLC	Lizette Velasquez	EL PASO	aci@allenconcreteinc.com	915-921-0678	ASPHALT; CONCRETE PAVING & INCIDENTALS; EARTHWORK, BASE AND SUBBASE; MINOR STRUCTURES	Yes	Yes
1830850762500	ALPC, LLC	J. Americo Rovelo	HOUSTON	alpctx@comcast.net	713-896-0778	CONCRETE SITE WORK, TILTUP PANELS Commercial Landscape & irrigation construction, maintenance and services.	Yes	Yes

**Results for HUBs for 914-30: Concrete**

Vendor ID	Company Name	Contact Person	City	Email	Phone	Business Description	CMBL Status	HUB Status
1455294324400	ALPHA ASPHALT AND PARKING LOT CONTRACTOR	Iliana Chavez	EL PASO	iliana@alphapavingep.com	915-667-8303	Alpha Asphalt provides all types of parking lot repairs from start to end. We do Seal Coating, Striping, Crack Fill, and Paving. We also do concrete sidewalks, curb and gutters, and concrete pads.	Yes	Yes
1454315614600	AMERICAN CONCRETE & CONSTRUCTION, LLC	Jessica Miranda	AUSTIN	jm@acconstructllc.com	512-756-6378	Site Prep Demolitions Foundations Additions Retaining Walls Footings/Piers Patios Decorative Concrete All Flatwork Masonry Services Atrucking services	No	Yes
1271901755500	AMERICAN RENEWABLE ENERGY	JC Avila	HOUSTON	jca@arebuildingco.com	713-690-1116	A.R.E. is a full service, design/build, general contractor with experience in commercial construction, tenant improvement projects and multi family buildings.	Yes	Yes
1824590952000	AMERICHOICECONSTRUCTION LLC	PATRICIA FAVELLA	EL PASO	americhoiceconstruction@gmail.com	915-317-5152	Building Construction, General, heavy and trades.	Yes	Yes
1742740609900	AMSTAR, INC.	Mary Flores	San Antonio	tflores@amstarincgc.com	210-927-5705	Multifamily building construction general contractors, Construction management, industrial building (except warehouses), Addition, alteration and renovation general contractors, commercial and institutional building and Roofing contractors.	No	Yes
1830401299200	AO GENERAL CONTRACTOR, INC.	ABELARDO OLIVAS	EL PASO	polivas@aogcon.com	915-860-4871	BUILDING CONSTRUCTION SERVICES.	No	Yes
1854383673000	APPLIED THERMAL SOLUTIONS	Carly Robledo	SPRING	crobledo@applied-thermal.com	281-703-4604	Mechanical and plumbing insulation. Architectural and concrete.	No	Yes
1833114330700	AR6 CONSTRUCTION & ENGINEERING, LLC	Candace Anness	NEW BRAUNFELS	cmanness@ar6ce.com	972-333-5709	Construction management, commercial and institutional building construction, Structural Engineering, Concrete Self Performance, General Contractor, Design Management Consulting, Schedule Consulting	Yes	Yes
1205395490000	ASFI CONSTRUCTION, L.L.C.	Rachel Corbin	SANGER	rachel@asficonstruction.com	940-391-1230	ASFI Construction, LLC is a general contractor specializing in commercial and residential construction and remodeling. Our company has over 15 years experience	No	Yes
1822714955800	ASORIA CONSTRUCTION SERVICES LLC	Adolfo Aguilera	KATY	aguilerainvestmentsllc@gmail.com	832-795-1153	Asoria Construction Services LLC specializes in complete residential rehab and remodeling services.	No	Yes
1871784463500	AXE Industrial, LLC		Lakeway	karenowens.axe@outlook.com	512-970-4146		No	Yes
1874122004200	AXIS CONSTRUCTION SERVICES, LLC	Michael Irby	ROYSE CITY	michael@axis-gc.com	972-816-3987	Residential/Non residential new construction, remodels, renovations	Yes	Yes
1204458359400	AZTECA DESIGNS, INC	CECILIA A. CASTELLANO	SOMERSET	marketing@aztecadesigns.com	210-375-1900	A General Construction Company that specializes in all in interior and exterior finishes. Flooring, walls, ceiling. Interior demolition and put back. Concrete work, asphalt work, parking lot striping, exterior painting, mowing and landscaping	Yes	Yes



**Results for HUBs for 914-30: Concrete**

Vendor ID	Company Name	Contact Person	City	Email	Phone	Business Description	CMBL Status	HUB Status
1760319117600	Access Data Supply, Inc.	Norma Felix	Houston	rlogans@access-data.com	713-439-0370	Facilities Support Management Services/Management and Logistics for Construction Trailers, Staffing and Telecommunications/ Distributor of Concrete Ready Mix and IT Consulting, Plumbing Materials & Supplies/Distribution of Steel Pipes/ Rebar Material Sup	No	Yes
1203251514500	Accu - Aire Mechanical, LLC	Monica Mata-Harris	San Antonio	mharris@accuaireonline.com	210-455-9003	Mechanical Contractor - Sales, Service, Repair, Installation & Maintenance of Commerical HVAC and Refrigeration Equipment	No	Yes
1810778343500	Aggieland Select Construction, LLC	Diego Mendez	Bryan	accounting@agsconstructiontx.com	979-450-3731	Aggieland Select Construction, is a concrete construction company. We provide services in the residential, commercial and industrial level.	No	Yes
1804043943400	All Pro Landscapers LLC		Harlingen	allprolandscaperstx@gmail.com	956-970-4863		No	Yes
1463120331300	All Works Construction Corporation	Jose Saul Cantu	ALAMO	allianceconstructionworks@aol.com	956-702-8700	Bull dozer Services, Root Plow Works, Root Rack and Stacker; Disc Work; Demolition Services; Chain Works; Back hole service; Brush Clearing; Land clearing; Pond Building and Dams.	No	Yes
1751659641200	Alman Construction Services, L.P.	Nick Guzman	DALLAS	sguzman@almanelec.com	214-240-8576	Electrical Contractors	No	Yes
1050632857300	Alonso Excavation & Construction Co., In	justin hayes	San Antonio	info@alonsoserviceco.com	210-637-5287	Poured Concrete Foundation and Structure Contractors, Plumbing, Heating, and Air-Conditioning Contractors and Excavation contractors.	No	Yes
1840878138500	Always Ready Concrete, LLC	Edward Vallejo III	Humble	nvallejlopez@vallejoproperties.net	979-543-4981	We are a full service concrete plant. We batch and deliver concrete to job sites.	No	Yes
1900089840300	Amigo Services, Inc.	Sylvia Villanueva	Duncanville	amigoservices@sbcglobal.net	214-501-0572	INSPECTION, INSTALLATION, SERVICE AND REPAIR OF FIRE SPRINKLERS, FIRE ALARMS, FIRE PUMPS, AND BACKFLOW PREVENTERS. INSPECTION OF FIRE EXTINGUISHERS. Fire sprinkler material supplier.	No	Yes
1542074052200	Armor Construction Co. Inc.	Hector LOYA	EL PASO	hector@armorconstruction.com	915-478-7744	GENERAL CONTRACTOR - REMODEL RESIDENTIAL & COMMERCIAL, FRAMING, DRYWALL, RENOVATIONS, ROOFING, ADDITIONS, PLUMBING, DEMOLITION, WELDING, CONCRETE, PAINTING, ETC.	No	Yes
1262840040500	Austin Constructors, LLC	Marcos Medrano	Austin	jenny@austinconstructors.com	512-386-8690	To provide concrete, utility, sidewalk and heavy highway construction services. Firm also provide general construction and residential remodeling scopes.	No	Yes
1263385953800	B.I.T. CONSTRUCTION SERVICES, INC.	Britanie Olvera	AUSTIN	BRITANIE@BITSERVICESINC.COM	512-258-5336	To provide remodeling, painting, site preparation services in construction. Firm also provide janitorial services.	Yes	Yes

**Results for HUBs for 914-30: Concrete**

Vendor ID	Company Name	Contact Person	City	Email	Phone	Business Description	CMBL Status	HUB Status
1811447536300	BAYTEX CONTRACTING LLC	Jeanette Mangus	SAN ANTONIO	jeanette@baytexcontracting.com	210-446-5640	BayTex Contracting is a locally operated business providing complete commercial remodel, finish-out and new construction services in the South Texas Region.	No	Yes
1814957044400	BCB Claims Service, LLC	Cecily Williams	Houston	cwilliams@bcclaims.com	504-495-5384	Insurance Adjuster/Painting & Project Management	No	Yes
1030503577500	BCL&D Services	Paul McGregor	Stafford	info@bcdservicesllc.com	281-986-9656	Parking Lot Paving & Construction Remodeling (Excluding HVAC, Plumbing, & Electrical)	No	Yes
1030503577501	BCL&D Services	Paul McGregor	Stafford	info@bcdservicesllc.com	281-986-9656	Full services construction: Drywall, painting, flooring, electrical, plumbing, paving, landscaping, acoustical ceiling, masonry, etc.	No	Yes
1862301257400	BEL-GRA CONSTRUCTION LLC	Jeanie James	MAGNOLIA	belgraconstruction@gmail.com	281-850-2158	General Contractor for commercial and government construction projects and developments. We can also do metal fabrication work	No	Yes
1465212948800	BLACK STALLION CONTRACTORS, INC.	Alejandra Macias	EL PASO	ksoto@blackstalliongroup.com	915-584-2098	General construction, specializing in concrete work, excavation, demolition, utilities, parks, swimming pools, water parks, roofing and design build	No	Yes
1883708314800	BLS SERVICES	Brandi Smith	SPRING	bsmith@blsserv.com	281-831-9826	Fill Material, Land Clearing, Demolition, and Site Services	Yes	Yes
1861613957400	BMC LOGOPS, LLC	Michael Breito	ALEDO	mbreito@yahoo.com	817-966-0130	Erosion Control, culverts, grading, concrete demo, new concrete mowing, water transportation, large land maintenance, earth moving equipment	No	Yes
1462551549000	BORDER PIPE REHAB, LLC	RAMIRO BAUTISTA	LEANDER	Ramiro@borderpiperehab.com	512-653-5801	Underground wet and dry utilities, Underground Fire line installation, Concrete driveways, sidewalks, parking lots.	No	Yes
1760541174700	BOSWELL RUSTIC ROUNDUP, INC.	Pres./Beverly Boswell	MAGNOLIA	boswell1988@sbcglobal.net	281-252-7171	Commercial & Residential Construction	No	Yes
1843034707200	BRIGHT STAR CONSTRUCTION GROUP LLC	Regino Martinez	WYLIE	regino@rbrightstar.com	214-579-2456	Residential & Commercial construction, general contracting, Property Management contractor- HOA small and large construction/remodeling/insurance claim project as well as City and municipal PID projects. Brick/Stone/Concrete/Roof, Paint/Remodel/Repairs	Yes	Yes
1750906414700	BROWN-MCKEE, INC.	Daniel Izzard	LUBBOCK	danieli@brownmckee.com	806-745-4511	General Contractor-Heavy, Industrial, Agricultural, Public, & Commercial; Professional Engineering; Foundation Drilling, Caissons, Geothermal Wells, & Grounding Wells; Renewable Energy (Geothermal Systems, Small Wind, Solar, & Water Filtration)	Yes	Yes
1010849539000	BTB Unlimited, LLC	OWNER BILLY G SHEDD, JR	Arlington	billys@btb-unlimited.com	469-576-1060	Roof inspection, surveys, roof design and roof replacement.	No	Yes
1460808938000	BXB GROUP INCORPORATION	Pres.KATHRYN BLAKE	DECATUR	kathryn@bxbgroup.net	817-527-1292	Specialty Construction Contracting	No	Yes

**Results for HUBs for 914-30: Concrete**

Vendor ID	Company Name	Contact Person	City	Email	Phone	Business Description	CMBL Status	HUB Status
1562671960100	BYRDSON SERVICES, LLC	SALLY BYRD	BEAUMONT	sbyrd@byrdsonservices.com	409-284-6611	COMMERCIAL & RESIDENTIAL BUILDING CONSTRUCTION & RENOVATION. Home Elevation ADA Handicap Accessible Projects	Yes	Yes
1834652611600	Ballew Construction, LLC	Lena Ballew	KTY	Lena@BallewCon.com	832-748-5112	We are a civil and sitework contractor that performs earthwork, detention ponds, storm drainage, paving, concrete, etc. for new construction projects as well as repairs.	Yes	Yes
1742918222700	Ben Reyna Contracting, Inc.	Benjamin Reyna	San Antonio	ben@brctxus.com	210-372-0077	Commercial and Institutional Building Contractors	No	Yes
1550916402400	Butler & Butler Construction, LLC	PresKevin C Butler	Arlington	kev3but@yahoo.com	972-872-1211	NONE GIVEN	No	Yes
1862014438800	Butler & Butler Masonry	Alaine Chairez	Arlington	Kbutler@buttermasonry.com	972-872-1211	Foundation and Structure Contractors, Other	No	Yes
1464658464000	Butler Construction Group LLC		Lancaster	Kevcbut@gmail.com	972-872-1211	Foundation, Structure, and Building Exterior	No	Yes
1742987431000	C & A BUILDERS	Cesar Anguiano	SAN BENITO	anguianocab7@aol.com	956-456-1363	We at C and A Builders offer complete Residential and Commercial Construction as well as repairs and remodeling.	Yes	Yes
1821548893500	C-2 Concrete, Inc.	Gabriel Cosme	Pflugerville	gcosme@c2concrete.com	512-215-2447	Concrete Labor, Concrete building construction, driveways, sidewalks, commercial and residential.	No	Yes
1264137812500	C.C. ZAMORA CONSTRUCTION LLC	Pres./Linda Zamora	RIVER OAKS	LUPEZAMORA@ZAMORACONSTRUCTION.COM	817-759-0063	Provides commercial and residential electrical services, both new construction and repair/renovation projects.	No	Yes
1742940635200	CAL-TEX Interiors Incorporated	Jaime Flores	San Antonio	yolanda@caltexinteriors.com	210-734-9480	SUB-CONTRACTOR, METAL STUID FRAMING, DRYWALL ACOUSTICAL CEILINGS, FRP, INSULATION, FRP, ROUGH CARPENTRY.	No	Yes
1263484785400	CAPTAIN CONSTRUCTION COMPANY LLC	Bobby Captain Owner Mgr.	MANSFIELD	Admin@cccbuilders.org	682-518-1448	We are experienced in roofing, plumbing, electrical, landscaping, concrete, flooring, general repair and remodeling to include modular trailer finish out.	Yes	Yes
1752918306700	CARCON INDUSTRIES & CONSTRUCTION, LLC	Arcilia Acosta	DALLAS	aacosta@carconindustries.com	214-352-8515	GENERAL CONSTRUCTION SERVICES- CONSTRUCTION PRODUCTS PURCHASING- TELECOMMUNICATIONS SERVICES	No	Yes
1200547573100	CASIAS CONSTRUCTION, LLC	Frank D. Casias	SAN ANTONIO	frank@casiasconstructionllc.com	210-308-1067	General Contractor Specializing in Commercial Construction	Yes	Yes
1823027227200	CASTRO CONTRACTOR SERVICES INC	JOSIAS CASTRO	HUMBLE	joe@castroconstructionservicesinc.com	281-785-1985	Construction Management	Yes	Yes
1454932931700	CCS CUSTARD CONSTRUCTION	Chris Custard	Tioga	chris@ccsvcs.com	214-415-2383	General Construction, Asbestos Abatement, demo, HVAC, plumbing, flooring, all aspects of construction.	No	Yes
1471536389200	CCS DM, LLC	Maria Pizarro	DALLAS	estimating@consyscentral.com	214-349-3782	Commercial and Institutional Building Construction	No	Yes
1830851049600	CDM7, LLC	Trey Harris	Spring	trey@cdmseven.com	713-253-2322	Construction Management, Project/Program Management	No	Yes

**Results for HUBs for 914-30: Concrete**

Vendor ID	Company Name	Contact Person	City	Email	Phone	Business Description	CMBL Status	HUB Status
1742919890000	CEDA-TEX SVCS INC	Fred Odanga	CEDAR PARK	contact@cedatex.com	512-339-0155	General construction. New construction, Site, drainage, Interior drywall, plumbing, electrical Painting ,concrete work etc	Yes	Yes
1300971025500	CLI-ENERGY AND CONSTRUCTION, LLC	Terry Harts	HOUSTON	tharts@cli-energyandconstruction.com	832-629-7969	We develop Solar Power options for business, schools, municipalities, and other companies. We build roof or ground solar projects. And we are a general contractor for residential and commercial projects.	Yes	Yes
1853945365600	CMN INVESTMENTS GROUP LLC	Catina Flagg	HOUSTON	cflagg@cmninvestment.net	713-582-3671	To provide rental or leased property to low income families and veterans. To consult with corporate and residential property owners on staging spaces for the purposes of rental property or corporate housing	Yes	Yes
1822756317000	COASTAL BEND ROOFING, LLC.	Matt Jensen	PEARLAND	info@cbrcs.com	281-407-0023	CBRCS is experienced in small and large scale renovations, additions, new construction, and demolition in both the public and private sectors. We provide disaster relief to include complete restoration, roofing, and property recovery.	Yes	Yes
1852359466300	COLLABORATE CONSTRUCTION COMPANY, LLC	Deborah Campbell	MISSOURI CITY	cccfohouston@gmail.com	713-539-3522	Commercial construction, streets, buildings, bridges, concrete, marine construction, commercial diving.	No	Yes
1454970992200	COLSTON CONSTRUCTION INC.	Jacob Colston	FORT WORTH	amanda@colstoninc.com	817-487-6672	General Construction Services, in addition to self performance of general construction work	No	Yes
1831814215700	COM-CRETE, LLC	Stephanie Vidales, Owner	CEDAR HILL	comcretelc@gmail.com	469-867-0361	Poured Concrete Foundation and Structure Contractors	No	Yes
1861328327600	CONFORMANCE LLC	MIRZA FARJAD BAIG	RICHARDSON	Farjadbaig@gmail.com	214-430-8492	Engineering Consultant and Contractor	No	Yes
1853565093300	CORLEY FAMILY ENTERPRISES LLC	Joseph E Corley	MESQUITE	jcortley@corleyfamilyent.com	612-408-6187	Flooring, Concrete, HVAC, Electrical, Remodeling, Fencing, Decking	No	Yes
1814985108300	CORNERSTONE SYNERGY LLC	Luke Durst	PANHANDLE	ldurst@cornerstonetx.net	806-279-0999	Boring, Trenching, excavation, welding, general construction, roofing	Yes	Yes
1474614863500	CORZA CONSTRUCTION LLC	Juan Carlos Garza	AUSTIN	juancarlos@corzaconstruction.com	830-703-6846	Construction General Contractor; project management, concrete, masonry, landscaping, carpentry, rest areas, site prep & removal	No	Yes
1824303538500	COVARRUBIAS REMODELING SERVICE LLC	Covarrubias Remodeling Servi	CLUTE	covarrubiasremodeling@hotmail.com	979-316-3621	Remodeling services and new construction. Framing, drywall, concrete, paint, cabinetry, flooring, carpet, water restoration and mold remediation.	No	Yes
1813986553100	CRAILLEY ENTERPRISES LLC	Craig Gresham	KRUGERVILLE	craiggresham@sbcglobal.net	817-368-4223	Construction - interior finish out, flooring, tape bed and texture, build walls, plumbing, etc.	Yes	Yes
1862576645800	CRC CONTRACTING INC	Christopher Harris	WHITEWRITE	crcinfo@crccontracting.com	817-235-1781	General contractor, can handle any modern commercial construction technique. Partner with experienced reliable subs. Buildings, commercial properties, commercial electric, structural steel, restoration, upgrading existing building, commercial plumbing.	No	Yes

**Results for HUBs for 914-30: Concrete**

Vendor ID	Company Name	Contact Person	City	Email	Phone	Business Description	CMBL Status	HUB Status
1200265986500	CREED CONSTRUCTION, INC.	Chester Reed	MANSFIELD	ruby@creedci.com	682-518-8835	Green builder and certified installer of AAC (Autoclaved Aerated Concrete). Capable of engineering and building from ground up. Total mason builder, brick, block, stone, stucco, concrete restoration, cleaning, caulking, dampproofing and repair.	No	Yes
1464344170300	CSA Concrete Construction, Inc.	Margaret Court	Dallas	pcourt@csaconcrete.com	214-634-8438	CSA Concrete Construction, Inc. is a full service concrete contractor, serving General Contractors performing concrete work at various levels including: Turnkey Concrete: supplying all materials and labor. Place and Finish Concrete: preparation for concr	No	Yes
1462706182400	CT WALKER, LLC	CASSANDRA WALKER	AUSTIN	ct.walker@austin.rr.com	512-300-3080	General contractor, site work, concrete, utilities, fencing, landscaping, demolition, drywall, roofing, painting, construction management, material and equipment suppliers	Yes	Yes
1874826807700	CT4 CONSTRUCTION LLC	Christopher Trevino	BEDFORD	ctrevino@trevinoirealtygroup.com	817-808-8144	General and Civil Construction and Engineering	No	Yes
1872777550600	CTNJ CONSTRUCTION LLC	Cody Blake Torres	SAN ANTONIO	ctorres@macawahomes.com	361-946-5006	General contracting services ranging from residential to light commercial	No	Yes
1800547507600	CVI DEVELOPMENT, LLC.	Karl Daniels	AUSTIN	karldaniels.mac@me.com	512-944-0280	Building Construction, including General Contractors and Operative Builders	No	Yes
1471108300700	Central Texas Finishers	Damaso A. Gaona	Converse	ag@centraltexasfinishers.com	210-429-4445	Drywall installation, Painting and Wall Covering Contractors, Flooring Contractors and Tile (except resilient) contractors.	No	Yes
1261983763100	Certified Placers LLC	Jose Castillo	La Feria	Jose@cplacers.com	956-743-5371	Commercial & Highway construction Provide Labor, Management and or Materials if opportunity arises	No	Yes
1760336168800	Chavez Service Companies, Inc.	Brenda Chavez	HOUSTON	bchavez@chavezcompanies.com	713-781-9200	Landscape, Irrigation, Demo, Drywall, Painting, Maintenance, Repair, Remodel, New Construction	No	Yes
1464213850800	CherAmey Enterprises LLC	Cheryl Thompson	Houston	cherrie@mitshouston.com	832-259-8554	Sales & Installation of Window Coverings and Flooring	No	Yes
1263197260600	Clearview Building Service & Restoration	Juana Gomez	San Antonio	juanygomez1125@gmail.com	210-421-7592	Construction management, single-family building, Construction management, residential remodeling, Addition, alteration and renovation, general contractors, commercial and institutional building, Construction management, commercial and institutional build	No	Yes
1300889873900	Coastal Consulting, Inc.	Robbie Garcia	Corpus Christi	robbie@coastalconcretetx.com	361-739-1310	Concrete Services	No	Yes
1742471700100	Con-Cor Inc.	Cy Canales-Jary	San Antonio	cyjary@con-corinc.com	210-375-8484	Building construction, general contractor, remodeling contractor	No	Yes
1751704280400	Con-Real Support Group, LP	Gerald Alley	Arlington	tharris@con-real.com	214-869-6147	Commercial and Institutional Building Construction	No	Yes

**Results for HUBs for 914-30: Concrete**

Vendor ID	Company Name	Contact Person	City	Email	Phone	Business Description	CMBL Status	HUB Status
1300505867500	Consolidated Installation Support, LLC	Joe Monroe	SAN ANTONIO	joe@vetcis.com	210-387-0097	General Contracting construction company, concrete, sidewalks, framing, curb and gutters, forming, site cleanup, park renovations, hospital labs renovations.	No	Yes
1203527737000	Copeland Contracting Company, Inc	Tia Statam	Universal City	tstatam@copeland-inc.com	210-225-4600	Commercial building construction general contractors, Plumbing contractors	No	Yes
1751991843100	Cox Concrete Contractors, Inc.	Brenda Jones	NACOGDOCHES	bjones@coxcontractors.com	936-564-6500	Concrete Construction, General Construction, Construction Management, Design-Build, Architecture, Interior Design.	Yes	Yes
1742523918700	D & S S CONSTRUCTION, INC.	Pres./JANNA SCHURY	CORPUS CHRISTI	janna@dssconstruction.com	361-992-3566	GENERAL CONTRACTOR.	No	Yes
1203391431300	D.B.M. SERVICES, LP	President / Daniel Mendoza	MESQUITE	mherrera@dbmserviceslp.com	214-275-7930	Drywall, Ceilings, Paint, Patch and Paint, Wall Covering (Vinyl and Fabric), Texture	No	Yes
1881782741500	DAMYSUS ENTERPRISES, LLC	Michael Okechukwu	AUSTIN	Michael@damysusenterprises.com	281-248-7549	We provide whole sale and retail good and services. We also provide logistic solutions and specialized goods and services in Healthcare, Dental, Defense and Communications.	Yes	Yes
1871300154500	DAVID-TEHOUNGUE LTD CO	Abalo Tehoungue	KILLEEN	atehoungue@gmail.com	254-394-5752	General Construction( Commercial and Residential) Utilities, roadway, earthmoving, ground up	No	Yes
1821366292900	DECARLO CONSTRUCTION SERVICES, INC	JEANCARLO TORRES RUIZ	HOUSTON	Estimating@decarlo-construction.com	281-835-4103	Cast in Place Concrete, Concrete Reinforcing Steel	Yes	Yes
1562589888500	DECENT CONSTRUCTION COMPANY, INC	SYED A HASHMI	PLANO	construction.decent@gmail.com	214-846-5113	General Contracting, Project Management, Site Work, Concrete, Masonry, MEP, Damp Proofing, Caulking, Sealing, Fire Safing and Selective Demolition	No	Yes
1742569812700	DERRICK CONSTRUCTION COMPANY, INC.	Serenity Allen	ROCKPORT	serenity@derrickconstruction.net	361-792-2423	WE ARE A MARINE CONSTRUCTION CO. ALONG THE GULF COAST FOR THE PAST 35 YEARS SPECIALIZING IN VARIETY OF WORK SUCH AS EXCAVATION, WELLHEAD HOOKUP, PIPE REMOVAL & INSTALLATION, DREDGING, SALVAGE, BULKHEAD, PLATFORM, SANDBLASTING, PILE DRIVING, AND MUCH MORE	Yes	Yes
1850633111700	DEVPRO COMMERCIAL CONTRACTORS, INC	jeffrey dobbins	Dallas	DEVPROTEX@SBCGLOBAL.NET	214-534-2789	Building construction.	No	Yes
1812674502700	DGS GENERAL CONSTRUCTION GROUP, LLC	MELISSA SALAZAR	CORPUS CHRISTI	MELISSA@DGSCONSTRUCTIONGROUP.COM	361-742-0142	General contractor, residential and commercial. New construction, renovations. Roofing, painting, drywall, tile, plumbing, electrical, remodeling, doors, windows.	No	Yes
1824288646500	DMA CONTRACTORS INC.	Donna Allphin	PLANTERSVILLE	dallphin@sbcglobal.net	936-894-3533	Guardrail installation and repair, underground construction, directional boring, water well drilling, road and driveway building, backhoe and dozer work, mowing, all farm related construction, and concrete work, catering events	No	Yes
1454038893200	DUFFIN CONSTRUCTION LLC	Teresa Duffin	Dripping Springs	teresa@duffinarchitecturalsolutions.com	512-413-2393	Commercial and residential construction & remodeling	No	Yes

**Results for HUBs for 914-30: Concrete**

Vendor ID	Company Name	Contact Person	City	Email	Phone	Business Description	CMBL Status	HUB Status
1464469415100	DYNAMIC BASE CONSTRUCTION, LLC	Lisa Thoma	BURLESON	l.thoma@tarkettsports.co	817-303-3484	Sports field and supportive athletic structures, natural grass, synthetic and artificial surfaces	Yes	Yes
1465419681600	Do-Crete Construction, LLC	Caren Doiron	SPRING	cdoiron@docrete.com	713-502-9093	gypcrete/lightweight concrete	No	Yes
1452701915300	E&M GRACE, LLC	Shelbee Foster	LUBBOCK	shelbee@eandmgrace.com	806-686-0246	general contracting for new construction, remodeling, restoration, steel erection, door and hardware, specialties, construction management	Yes	Yes
1680539269900	EAGLE ERECTORS, LTD.	Carlos D. Cerna	SCHERTZ	ccerna@manco-satx.com	210-690-1705	Erection of precast	No	Yes
1901025179100	EARTHCO LANDSCAPE CONSTRUCTION, LLC	Earthco Landscape Constructi	GEORGETOWN	earthcolc@aol.com	512-818-7015	landscape/irrigation/design/drainage/erosion control supply & install/dirt work/ excavation/trenching/hauling /concrete supply/concrete installation/demolition/ retaining walls/tree trimming/tree removal/clearing/ heavy equipment & operators/pipe supply	Yes	Yes
1820571726900	EAS CONTRACTING, L.P.	LAWRENCE PINZEL	LUBBOCK	info@easlp.com	972-590-5576	Electrical Utility Contractor	Yes	Yes
1815317806800	EFFICIO CONSTRUCTION SERVICES, LLC	JUAN VILLALOBOS JR	EL PASO	JuanV@efficiollc.com	915-373-0867	Construction company	Yes	Yes
1742533691800	ELOY LOPEZ CONCRETE INC	ELOY LOPEZ	DONNA	el52237@aol.com	956-464-5578	PROVIDE CONCRETE FOUNDATIONS	No	Yes
1260203041800	ENVIRONMENTAL SAFETY SERVICES INC.	Joey Lopez	Buda	Joeylopez3@Essitx.com	512-989-2259	Retaining walls anchored with soil nails and/or temporary shoring, anchored earth retention, fence installation-temporary, permanent, chain link, wood, barbed wire, wrought iron. Retaining wall-Masonry, block, brick, stone, concrete headwalls, concrete f	No	Yes
1923074620800	EP GEM ENTERPRISES LLC	George Cepeda	El Paso	gcepeda@valor-gc.com	915-740-6917	SDVO SB GENERAL CONTRACTOR WITH 20 YEARS IN UNDERGROUND UTILITIES, PAVING, CONCRETE AND PIPELINE WORK.	No	Yes
1474464598800	ES CONSTRUCTION, LLC	Armando Salazar	DALLAS	salazar.armando82@gmail.com	214-317-2016	Concrete Construction.	No	Yes
1261805719900	Edward & Lee Construction LLC	Contact Person	San Marcos	greenwoodjohnny37@yahoo.com	512-791-8781	Remodeling/Demolition, flooring, gypsum board, painting, general construction	No	Yes
1820969765700	Eischen's General Contracting, LLC	Ava Sharifian	Austin	ava@egcatx.com	512-445-0128	To provide general contracting services that focuses on remodeling residential properties and buildings. Also firm maintains trails and bridges. The firm mainly provides landscaping services.	No	Yes
1371623274200	El Dorado Services, Inc	Frank Lopez	Houston	eldoconstruction@gmail.com	713-530-6204	General Construction and Repairs,Concrete Construction, Dirt Work, and Underground Utilities (Storm Line and Sanitary Sewer Lines)Erosion Control, Rip Rap, concrete sidewalks driveways streets,	No	Yes
1863217320100	Elias Concrete Construction LLC		El Paso	eliasccllc@gmail.com	915-234-6819		No	Yes
1814002357500	Elite Pumping Services, LLC	Sara Gonzales	BOERNE	sara@elitepumping.com	361-289-7800	CONCRETE PUMPING SERVICES	No	Yes
1472781339700	FAITH DEMOLITION, LLC	Angela Johnson	COLLEGE STATION	angela@faithdemolition.com	979-777-6827	Faith Demolition is a family owned business specializing in interior demolition of both commercial and residential dwellings.	Yes	Yes

**Results for HUBs for 914-30: Concrete**

Vendor ID	Company Name	Contact Person	City	Email	Phone	Business Description	CMBL Status	HUB Status
1271248885200	FELIX SALINAS GROUP, INC.	Felix Salinas	WATAUGA	fsalinas@excelcg.com	817-380-1500	Roofing, interior/exterior remodel, restoration, masonry, painting, drywall, commercial renovations, patios, outdoor kitchens.	No	Yes
1300798263300	FERRELL ENTERPRISE INTERNATIONAL	PresOrlando Charles Ferrell	HOUSTON	ferrellenterprise@yahoo.com	832-896-8628	To over see major contrats and to make sure they are done in a timely matter.	Yes	Yes
1922785859400	FITZ ASSOCIATES, LLC	Darla Lowden	HUMBLE	darla@fitzassoc.com	281-904-9280	Woman Owned, General Contractor, Engineering, Job Order Contracting, Design Build, ADA Compliance	Yes	Yes
1832699678400	FLATWORX CONSTRUCTION, LLC	Ronald Aaron Arif	GRAND PRAIRIE	RONALD@FLATWORXCONSTRUCTION.COM	214-412-3700	COMMERCIAL CONCRETE CONSTRUCTION WORK, FLATWORK, FOUNDATIONS, TILT-WALL PANELS, PAVING, SIDEWALKS, CURBS, ETC.	Yes	Yes
1882298753500	FRAUSTO - CASTILLO CONSTRUCTION GROUP, L	Alfredo Frausto	SAN ANTONIO	info@fcconstructiontx.com	210-737-4791	Construction management, commercial and institutional building, Poured Concrete Foundation and Structure Contractors, Framing contractors, Masonry Contractor	Yes	Yes
1272425295700	FRONTLINE SUPPORT SOLUTIONS, LLC	Jose Perez	SAN ANTONIO	tothiambo@frontline1.com	210-630-6750	Frontline Support Solutions, LLC is a general contractor specializing in commercial and industrial construction. Additionally, we provide facility support services to large commercial and industrial parks, and military installations.	No	Yes
1834676727200	FULCRUM CONTRACTING GROUP LLC	ALEJANDRA JARAMILLO	EL PASO	projectmanager@fulcrumcontracting.net	915-892-9937	Concrete, Rockwall, Earthwork	No	Yes
1873904885000	Falcon Construction Services	Jeffrey King	Fort Worth	Jeffrey@FalconConSvc.com	817-901-5849	Ground-up/renovation commercial general contractor located in Fort Worth. Providing clients with pre-construction services, construction management, and building services.	No	Yes
1752450142000	Fire Line Services, Inc.	Bree Wink	Alvarado	theresa@firelineservices.com	817-551-2870	Subcontractor. Put in site utilities for private and public work. We are also a certified underground sprinkler contractor with the State of Texas.	No	Yes
1471940446000	Firemans Paving & Supplies, LLC	Renee Gilmore	Fort Worth	renee@firemanspaving.com	214-613-1588	Owned and operated by a Firefighter wife, Firemans Paving Contractors FPC is a full service paving company. From new paving construction, to repairs replacement and maintenance of existing surfaces. Our mission is to exceed our customer's expectations wi	No	Yes
1743002047300	Five B's Construction & Utilities, Inc.	PresidentBrenda K Lackey	SPRING BRANCH	fivebsconstruction@gvtc.com	830-980-2714	Site work, utilities, land clearing, backhoe work, concrete, bobcat services.	No	Yes
1261810072600	G & H CONSTRUCTION AND REMODELING LLC	Pete Herrera	CEDAR CREEK	rftt20@austin.rr.com	512-985-5013	Building Construction, including General Contractors and Operative Builders	No	Yes
1260220273600	G. Marin Rebar, Inc.	Guillermo Marin	San Antonio	gmrebar@gmail.com	210-661-8258	CONCRETE REINFORCEMENT (REBAR POST TENSION); Tie Steel - Labor.	No	Yes



**Results for HUBs for 914-30: Concrete**

Vendor ID	Company Name	Contact Person	City	Email	Phone	Business Description	CMBL Status	HUB Status
1752205887800	G.L. Morris Enterprises, Inc. dba Sunbel	Lance McClure	Carrollton	marla@sun-belt.com	972-492-5108	Environmental Contractors, Excavation, Tank Removal, Drum Transportation, Soil Transportation & Disposal, Demolition, Hazardous Materials Handling, Treatment System Installation, Environmental and Geotechnical Drilling	No	Yes
1834050961300	G2 Construction Services, Inc.	Jyl Gibson	Georgetown	jyl@g2csinc.com	512-688-5725	Commercial general contractor specializing in General Contracting, Design Build, Construction Management, Planning & Development, Pre-Construction Consulting. TIPS JOC awarded contractor.	Yes	Yes
1270296441700	G2 Contractors, LLC	Heather McGlasson	Mason	heather@g2contractors.com	817-739-6565	General Contractor / Certified Construction Manager (CCM) who primarily works with land management and historical government agencies in all Regions within the State of Texas. Performs any type and size of project in Texas.	No	Yes
1471333763300	GALAXY BUILDING SERVICES, INC.	Jonah Mandli	MESQUITE	jonah@galaxy-build.com	972-288-9515	GC, Interior/exterior finish outs, windows, door, painting, carpentry, siding, bathroom, cabinetry, granite, counter tops, masonry, concrete, new home construction, flooring Vinyl/laminated, tiles, carpet, cove base, bathroom remodel...	No	Yes
1272831481100	GARCIA J CONTRACTORS INC	Juan Garcia	BUDA	garciajcontractors@gmail.com	512-965-4274	Building Construction, including General Contractors and Operative Builders	No	Yes
1883190261600	GAYLE & ROBERSON CONSTRUCTION, LLC	Relounda Roberson	HOUSTON	Info@grconst.com	832-786-1817	Construction Management for Nonresidential Building Construction, Commercial and Institutional Building Which Includes Poured Concrete Foundation and Structure, Drywall, Flooring, and Painting	Yes	Yes
1741819567700	GAYLE ASSOCIATES	OWNERRAYMOND GAYLE	HOUSTON	jrgaylessoc@aol.com	713-256-5506	GENERAL CONTRATOR, CONCRETE SPECIALIST, INTERIOR BUILDING RENOVATIONS.	No	Yes
1320050162800	GCC Enterprises, Inc.	Gregory Cody	DALLAS	msully@gccenterprise.com	972-406-1050	Industrial Building Construction	No	Yes
1200223789400	GG'S CONSTRUCTION, LLC	Business ManagerRolando Os	LEANDER	ROLANDOOGGS@GMAIL.COM	512-630-8775	CONSTRUCTION AND REMODELING CONCRETE, CARPENTRY,STUCCO, INSULATION, DRYWALL, TAPE/FLOAT/TEXTURE/PAINTING FLOORING: CARPETING, Vinyl and CERAMIC TILE, WOOD AND METAL FRAMING	Yes	Yes
1464815031700	GLOBALIZE AMERICAN SAFETY, LLC	Margaret Johnson	RICHMOND	GlobalizeAmerican@gmail.com	713-301-4336	Demolition, Drywall & Insulation Installation, Door, Windows, & Cabinet Installation, Finishing Work, Flooring, & Framing/Hauling/Debris Removal via Pickup Truck & Janitorial Services	No	Yes
1711038225000	GLOBE BUILDERS INC.	Angelina Rodriguez Chavez	EL PASO	angierodriguez@globebuilders.com	915-533-8700	Building Construction, including General Contractors, and Operative Builders	Yes	Yes

**Results for HUBs for 914-30: Concrete**

Vendor ID	Company Name	Contact Person	City	Email	Phone	Business Description	CMBL Status	HUB Status
1465571461700	GMC CONSTRUCTION MANAGEMENT SERVICES,	Gregory M Crain	ATHENS	gmccms@yahoo.com	214-605-0609	Commercial build outs. Framing, Drywall, Store Front Glass, Flooring, Lighting (Electrical), Painting, Plumbing, Video and Security Systems, and Land Clearing.	Yes	Yes
1270105975500	GOLDEN CONCRETE L.L.C.	NORMA CANTU	SAN JUAN	CONCRETEGOLDEN@YAHOO.COM	956-781-4250	Concrete foundations.	No	Yes
1331129645600	GOLDEN CONSTRUCTION SERVICES, INC.	Jared McGill	ANNA	estimating@goldeninc.net	972-924-4965	Masonry, Cast Stone, Concrete, Steel, Landscape & Irrigation	Yes	Yes
1203122746000	GOURLEY CONTRACTORS LLC	Vice President James Gourley	CORPUS CHRISTI,	mickid@gourleycontracting.com	361-883-3766	We offer turn-key construction and building maintenance services. We specialize in commercial build to suit tenant finish outs as well as residential additions and remodels. Metal Buildings, Welding, Fabrication, Sheet Metal, Flashing & Ductwork.	No	Yes
1264438537400	GREENWORLD CONSTRUCTION	Michael Torres	AUSTIN	admin@gwmaterials.com	512-797-9876	Framing, Sheathing, Decking, Roofing, Exterior Siding, Insulation, Concrete Foundations, Drywall, Patios, Decks, Fences, multifamily, student housing, single family, industrial	No	Yes
1752343833500	Gilbert May, Inc.	Janice Webb	Dallas	pmc@phillipsmay.com	214-631-3331	GENERAL CONTRACTOR-CONSTRUCTION SERVICES	No	Yes
1472318149200	Gutier LLC	Michael Gutierrez	Missouri City	Michael.gutierrez@gutier.com	832-830-8292	Roofing & Concrete Services (Demolition & Repair)/ Construction Management	No	Yes
1851968070800	H2 INTERIORS LLC	Eddie Hernandez	SAN ANTONIO	Ed@h2interiorsllc.com	210-269-8541	Interiors design , general contractor, commercial finish outs.	No	Yes
1260439585000	H3 CONSTRUCTION, LLC	Roxanne Hunt	ROANOKE	linda@h3-construction.com	940-295-4488	Concrete Work, Concrete Cutting/Coring, Wall Sawing, Electric Sawing, Flat Sawing, Selective Soft Demolition, Concrete Repair/Paving/Removal, Excavation, Hydro Excavation, Dirt Work, Ground Penetrating Radar, Roll Off Dumpster Rentals,	No	Yes
1271774963900	HAMPSHIRE CONSTRUCTION &	BOBBY HAMPSHIRE	BUNA	colean@hampshireconst.com	409-751-6826	General Contractor	No	Yes
1464025568400	HAVOC SERVICES	JACOB URIAS	MIDLAND	urias_jacob80@yahoo.com	432-556-3221	General Contractor	Yes	Yes
1203059002500	HEARTS FOR HOMES	Owner - Maureen Moulton	SAN ANTONIO	moultonm001@hotmail.com	210-421-9144	HEARTS OF HOME	No	Yes
1831455700200	HICO Energy Solutions, LLC	Stewart Little	Midland	Clittle@hicoenergysolutions.com	281-747-5574	Provide project management and construction services with a focus on compressor stations, tank batteries and metering stations. Services include engineering support, project management, civil, mechanical and I&E (through subcontractor) construction, asse	No	Yes
1263913182500	HOLCHEMONT, LTD.	Michael Montalvo	MCALLEN	bids@holchemont.com	956-686-2901	general commercial construction projects, remodels, additions;	No	Yes
1851804105000	HONORA CONSTRUCTION LLC	Honora Construction LLC	WESLACO	honoraconstruction@gmail.com	956-363-7195	General Construction, painting, tape and float, remodel services, masonry, flooring, carpentry, roofing, exterior and interior remodeling,	No	Yes

**Results for HUBs for 914-30: Concrete**

Vendor ID	Company Name	Contact Person	City	Email	Phone	Business Description	CMBL Status	HUB Status
1900386225700	HORNS CREW TRUCKING LLC	Alvin Horn	LONGVIEW	hornscREWhornscREW@yahoo.com	903-387-2059	Hello! We provide Freight transport,cleans up Construction, Waste disposal hauling,Mowing, Landscaping, Disaster remedies,Towing,Hot Shot Service,and Heavy civil engineering work.	Yes	Yes
1933885442500	HOWDY CONCRETE AND CONSTRUCTION LLC	Batunde Adetiba	ARLINGTON	info@howdyconcrete.com	214-810-2494	We are a construction company that specializes in providing high-quality concrete services.	Yes	Yes
1742884342300	HYNES SERVICES, INC.	Pres.MICHAEL W. HYNES	ROCKPORT	HynesServicesInc@aol.com	361-729-7180	ROOFING, GENERAL CONSTRUCTION, GENERAL MAINTENANCE	Yes	Yes
1465544037900	Halo General Contractors, LLC	Angel Alberto Cepeda	Helotes	angel@halogc.com	210-667-5734	Framing contractors, Drywall and Insulation Contractors and Painting and Wall Covering Contractors.	No	Yes
1263941658000	Hawk Construction	Jorge Ojeda	El Paso	JOJEDA@HAWKCONCRETE.COM	915-526-9116	SITE CIVIL CONSTRUCTION - REINFORCED CONCRETE PAVEMENT, CURB AND GUTTER, SIDEWALKS, DRIVEWAYS, ADA RAMPS, STAMPED COLORED CONCRETE, RETAINING WALLS, FOUNDATIONS, HIGHWAY CONCRETE, STORM SEWER, PAVERS, CONCRETE TRAFFIC BARRIER, CAST IN PLACE CONCRETE	No	Yes
1741735144600	Holes Incorporated	Kellie Vazquez	Houston	kellie@holesinc.com	281-469-7070	CONCRETE SAWING, DRILLING, BREAKING, DEMOLITION, LOAD & HAUL	No	Yes
1384062327900	IBC CONSTRUCTION LLC	KHALID MAHMOOD	MURPHY	Callus247@gmail.com	469-662-5248	ROADS, BRIDGES, BUILDING, GAS STATION CONSTRUCTION, AND TOWN PLANNING	No	Yes
1261580419700	ICON DIVERSIFIED, LLC	Julie Ingram	WEATHERFORD	julie.ingram@icondiversified.com	817-913-2644	General Contractor, Construction Management, Risk Management, Quality Control, Field Supervision, Scheduling, Safety, Contract Management	Yes	Yes
1883113326100	INSTINCT ENGINEERING CO	Carolyn Gomez	SAN ANTONIO	cargo602@gmail.com	858-740-6757	Civil engineering services; Construction engineering services; Engineering consulting services; Engineering design services; Engineering services; Engineers' private practices; Environmental engineering services; Building inspection bureaus; Building Ins	Yes	Yes
1562429709700	Interstate Concrete & Steel Services Inc	Zenaida Robles	San Antonio	frobleS@satx.rr.com	210-913-7031	Concrete paving (i.e., highway, road, street, public sidewalk), Culverts, highway, road and street, construction, Sidewalk, public, construction, All Other Specialty Trade Contractors, Culvert, concrete, residential and commercial paved area	No	Yes

**Results for HUBs for 914-30: Concrete**

Vendor ID	Company Name	Contact Person	City	Email	Phone	Business Description	CMBL Status	HUB Status
1161664460200	Ivy Enterprise	Irene Villarreal	San Antonio	iv08lvl@gmail.com	210-336-8035	Construction management, single-family building, Construction management, residential remodeling, Landscape Architectural Services, Administrative Management and General Management Consulting Services, Tree services (e.g., bracing, planting, pruning, rem	No	Yes
1464482424600	J AND M HERITAGE CONSTRUCTION COMPANY	Mariana H Lermuseaux	EL PASO	jmheritagecc@gmail.com	915-630-8665	Building construction	Yes	Yes
1752862904500	J NICHOLS CONSTRUCTION, INC.	Melissa Nichols	WYLIE	melissa@jnicholsinc.com	972-412-8000	General Construction , New and Re-Model. Site Services, Mowing, Landscape and Maintenance.	No	Yes
1651262672800	J. L. BASS ENTERPRISE, LLC	Jeff Bass	SAN ANTONIO	jlbass47@jlbassconstruction.com	210-910-7574	Residential construction, single-family, general contractors, Building, residential, addition, alteration and renovation, Addition, alteration and renovation, commercial and institutional building, Molding or trim, wood or plastic, installation.	No	Yes
1204745776200	J. Sanchez Contracting, Inc.	Sarah Sanchez	San Antonio	info@jsci-sa.com	210-924-3696	Construction management, commercial and institutional building, Other Foundation, Structure, and Building Exterior Contractors, Other Building Equipment Contractors and All Other Specialty Trade Contractors.	No	Yes
1760386492100	J. W. GARRETT & SON, INC.	Pres/Colin Garrett	BEAUMONT	natasha@gandgenterprises.com	409-883-5465	This company is a general contractor that specializes in commercial and industrial construction. This includes new construction, remodel, design build, etc. We also provide maintenance contracts.	No	Yes
1824096085800	J.L. SQUARED CONSTRUCTION	Domingo V Lopez	CORPUS CHRISTI	jlsquaredcctx@gmail.com	210-385-3591	BUILDING CONSTRUCTION SERVICES, NEW, INCLUDING MAINTENANCE AND REPAIR SERVICES; Building Construction, Industrial, Warehouse, etc.; Building Construction, Non-Residential, Office Bldg., etc.; Building Construction, Educational; Building Construction, (No	No	Yes
1843829141300	J.R. Enterprises	Jenni Hensley	Austin	jrenterprisesatx@gmail.com	512-934-3714		No	Yes
1300410297900	J.R.O. Electrical Services L.L.C.	Joe R. Orcasitas	Adkins	orcasitas_j@yahoo.com	210-360-0377	Masonry Contractors; Electrical Contractors and Other Wiring Installation Contractors; Drywall installation; Painting (except roof) contractors	No	Yes
1263988896000	J7 Services LLC	Tyler Groce	Caldwell	accounting@j7services.com	979-567-1951	Construction management, commercial and institutional building and Construction estimation services .	No	Yes
1208904089800	JACKSON HILL INTEREST, LLC.	John Farrar	HOUSTON	John@fullmoonbuilders.com	713-504-4411	Super subcontractor, general contractor, project management, drywall, metal framing, paint, concrete foundations, paving retaining walls.	No	Yes

**Results for HUBs for 914-30: Concrete**

Vendor ID	Company Name	Contact Person	City	Email	Phone	Business Description	CMBL Status	HUB Status
1742527948000	JACQUEZ CONSTRUCTION AND TRUCKING LLC	Billy Jacquez	TOMBALL	billy.jac@outlook.com	832-526-8763	Construction Services, Concrete Structures, Dirt Work, Sand Blasting and Painting, Underground Utilities, Bulkheads, Boat Ramps, Pier Building, Tank Leak Repairs, Tank Building General Contracting	Yes	Yes
1201931167400	JAMCO Ventures, LLC	Joe Muniz	San Antonio	joe.muniz@jamcoventures.com	210-270-7609	General Contractor, Construction, Sewer, Concrete, Utilities, HVAC, Electrical, Communications, Computer Cabling, Fire Alarm & Protection, Cooling Tow	No	Yes
1141981221600	JAMES GEE CONSTRUCTION, INC.	James Gee	Richmond	james@1aers.com	832-221-0300	Energy Code Inspections and Waterization Audits	No	Yes
1760371644400	JAYCO STEEL SERVICES, INC.	REGENIA L GOODRUM	NEW CANEY	lgoodrum1028@sbcglobal.net	281-399-0189	Installation of reinforcing steel for concrete reinforcing.	No	Yes
1830389027300	JENNRAND DIVERSIFIED, L.L.C.	Randy Randolph	TATUM	jennrand@outlook.com	903-557-1070	General Contractor-Residential and Commerical: Commodity Broker	Yes	Yes
1821331961100	JERSON'S CONCRETE LLC	Jerson's Concrete LLC	HOUSTON	jersonsconcrete@yahoo.com	832-873-9997	Ready Mix Delivery Services Build foundations, sidewalks, driveways, parking lots , etc	Yes	Yes
1824363585300	JJRM Enterprises, LLC	George Martinez	Crandall	jorge.themartinezcompany@gmail.com	214-908-0538	We offer construction services: exterior and interior paint, outdoor living spaces, stonework, brick, outdoor kitchens, fencing, concrete, decorative concrete, gate automation and access control.	No	Yes
1262258446900	JLG STRUCTURES, INC.	Pres./JESUS LOPEZ	HOUSTON	jesse@jlgstructures.com	281-741-8808	Concrete Construction, Site Work	No	Yes
1471367690700	JOAE PROPERTIES LLC	Joshua walker	FULSHEAR	jwalker@joaeconstruction.com	832-215-0255	Construction and Rehabs	No	Yes
1204274008900	JON TUCKER CONSTRUCTION, LTD.	ALLISON TUCKER	BRYAN	office@jontuckerconstruction.com	979-589-3471	Demolition, earthwork, concrete foundations, structural concrete, curb & gutters, site concrete, concrete sawcutting	No	Yes
1452991305600	JRJ ENTERPRISE LLC	OwnerDenise Anderson	AQUILLA	rdandersonus@windstream.net	254-694-3891	General contractor, subcontractor, custodial maintenance contractor	Yes	Yes
1841671852800	K & S CONTRACTORS	Shelene Hosang	WILLIS	shelene@suddenlink.net	936-443-5259	Landscaping Airplane Tie Downs and Concrete Driveways & Sidewalk Installations; Fencing and Painting and wallpapering	No	Yes
1882856106000	K Constructors LLC	Linda Kondzieta	League City	lindak@k-constructors.com	800-464-0522		No	Yes
1842259625600	KB Stewart Construction, L.L.C.	Erica Edmonds	Forney	Erica@kbstewart.com	214-686-1831	General contracting, project management and construction services including window installation, residential and commercial remodeling, renovation, maintenance, repairs, demolition, interior buildout, whitebox, concrete and drywall.	No	Yes
1824521948200	KCJ DESIGN & CONSTRUCTION INC.	Jonathan Avila	HOUSTON	javila@kcjdesignco.com	713-858-6315	KCJ Design and Construction is a general contracting company that specializes in commercial and residential construction services including foundation, framing, plumbing, electrical, roofing, HVAC, siding, flooring and finishes.	No	Yes

**Results for HUBs for 914-30: Concrete**

Vendor ID	Company Name	Contact Person	City	Email	Phone	Business Description	CMBL Status	HUB Status
1471519062600	KEE Concrete and Construction, Inc.	Kelley Eubanks	FORT WORTH	ke@designconstructbykee.com	682-559-2952	Consulting ---- heavy civil; road and bridge; concrete admixtures, spray-applied fireproofing	No	Yes
1830781076400	KISNER SOLUTIONS, LLC	Troy Kisner	PFLUGERVILLE	Nopressuresoftwashing@gmail.com	512-763-2828	Power wash, pressure wash, soft wash, exterior cleaning	No	Yes
1843217984600	KOSUCOS SERVICES LIMITED	SAMUEL ADUSEI	ARLINGTON	KOSUCOS@YAHOO.COM	817-217-0071	General construction, transportation, business services.	No	Yes
1264437690200	KRKONOS & CEPHI, LLC	Willis Hunt	DALLAS	bid@krkonos.com	469-772-0056	Oversee the planning, design, construction and/or maintenance of projects, buildings or facilities.	No	Yes
1851433192700	KYVER CONTRACTORS, LLC	Pres./Jennifer Pickard	SAN AUGUSTINE	kyvercontractors@yahoo.com	936-275-6254	Concrete, site prep grounds maintenance & mowing, brush clearing & removal, fencing and liter pickup.	No	Yes
1742479057800	Kegley, Inc.	Anita Kegley	San Antonio	anitakegley44@gmail.com	210-857-4994	Construction Inspections, Client Representation on apartments, manufacturing buildings and commercial spaces. We represent our clients who need general contracting, project management, and design build construction.	No	Yes
1208072757600	Kocurek Land Improvement, Inc	Amanda Kocurek	Banquete	Amanda@KLlearnmovers.com	361-500-2663	Heavy construction.	No	Yes
1742939910200	L & G CONCRETE CONSTRUCTION, INC.	President/Erasmio Lopez	MERCEDES	bids@lgconcrete.com	956-565-6334	Concrete construction specializing in Title walls, foundations and concrete paving.	No	Yes
1274701240400	L'Renee & Associates, LLC	Latoshia Norwood	Houston	lnorwood@lreneellc.com	713-393-8745	full service project management consulting firm that is dedicated to improving our clients business performance and profitability.	No	Yes
1822208324000	LABORNOW, LLC	NICOLE SALHA	HOUSTON	nicole.salha@gmail.com	713-213-4298	LaborNow is a temporary labor and staffing company especially dedicated and focused on the disaster relief industry. We are a people based and people focused company offering quality temp and temp to hire labor. We are based in the Gulf Coast with office	No	Yes
1852789510800	LAFORTE CONSTRUCTION, LLC.	Orlando Carrillo Maffei	DALLAS	orlando@laforteconstruction.com	305-316-2277	Concrete Roads, Parking Lots, Driveways, Sidewalks, Curbs, Gutters, Residential Leadwalks, Ramps, Retaining Walls, Floors, Columns, Walls, Stairways, Patios, Slabs, Pavers, Roofs, Kitchens, Bathrooms	No	Yes
1371780283200	LANDMARK CONSULTING GROUP, LLC	NaShawn Guevara	MCKINNEY	sguevara@landmarkstructural.com	254-245-2358	General Contractor, Construction Management, Administration of Contracts. Building Construction; Commercial and Institutional, Site Clean Up Pre /Post, Site Work, Structural Concrete Services	Yes	Yes
1264453891500	LARGIN CONSTRUCTION SERVICES, LLC	Jerry Jo Largin - President	CORPUS CHRISTI	jerryjo@larginconstruction.com	361-723-1573	General Contractor - Commercial construction	Yes	Yes
1474934253200	LAUREL CONSTRUCTION, LLC	Samuel Laurel	CORPUS CHRISTI	laurelconstruction@aol.com	361-548-0604	Concrete paving, foundation, tilt wall, site prep, site clean up.	No	Yes
1853396396500	LDF CONSTRUCTION GROUP LLC	Lorenzo Fitch	BEAUMONT	lorenzo@ldfconstructiongroup.com	409-626-2344	Commercial Remodeling & Repairs, Painting & Drywall Installation, flooring Installation, Concrete Installation, New Build Construction	No	Yes

**Results for HUBs for 914-30: Concrete**

Vendor ID	Company Name	Contact Person	City	Email	Phone	Business Description	CMBL Status	HUB Status
1461753945800	LJ's Services	Leonard Ferguson	Corpus Christi	leonardferguson318@gmail.com	361-608-1691		No	Yes
1863237234000	LONESTAR CONCRETE TECHNOLOGIES LLC	Garrett Williamson	KILGORE	garrett.williamson@lonestarconcrete.net	903-746-4771	Decorative concrete overlay/stamping, concrete resurfacing and sealing, decorative epoxy flooring, industrial/commercial epoxy flooring, concrete staining, concrete crack repair	No	Yes
1934018093400	LONESTAR PRECISION BUILDERS LLC	Andrew Woodward	DENISON	info@lonestarbuilders.pro	903-209-5051	Specializing in a wide array of services including flooring, bathrooms, remodels, renovations, plumbing, electrical, concrete work, load-bearing beams, painting, drywall, vinyl plank flooring, tile installation, and more.	Yes	Yes
1261604236700	LOVEJOY CONSTRUCTION	Keith Ziegelman	AUSTIN	keith@lovejoyconstruction.com	512-553-2006	General Contractor	No	Yes
1992206113000	LOVES GENERAL MANAGEMENT SERVICES LLC	Jesse Love	FORT WORTH	Jesse@lovesmanagement.com	336-669-3661	General contractor, Roofing Contractor, Remediation Contractor, concrete Contractor, Asphalt Contractor, Epoxy contractor,	Yes	Yes
1820775416100	LOYOLA CONSTRUCTION, LLC	Jessica Loyola	NEW BRAUNFELS	loyolaconstructionllc@gmail.com	830-743-5336	We offer all concrete related jobs weather it be New foundations, sidewalks, curbs , parking lots. We also do repairs to buildings like roof repairs, floors, walls etc.	No	Yes
1831871830300	LUBBOCK VICTORY HOMES, LLC	Gabriel Reyes	LUBBOCK	victoryhomeslubbock@gmail.com	806-786-6166	Residential and Commercial General Contractor, Builder, and Remodeler. We specialize in building single and multi family residential homes and have previous experience general contracting commercial builds and well as rehabs.	No	Yes
1474799610700	Laibon Enterprise LLC	James Muniu	Liberty Hill	james.muiruri@yahoo.com	857-891-9998	TRAFFIC CONTROL DEVICE PLACEMENT AND REMOVAL SERVICE; REMOVAL SERVICES, TRAFFIC CONTROL DEVICES; TRAFFIC CONTROL SERVICES, ROAD CLOSURE WITH DETOUR; TRAFFIC CONTROL SERVICES; ROAD AND HIGHWAY EQUIPMENT (NOT OTHERWISE) RENTAL; RENTAL OF TRAFFIC CONTROL SI	No	Yes
1456774182300	Leath Hydromulch & Enviromental Services	Woodson Leath	FORNEY	wleath@aol.com	972-222-6666		No	Yes
1863822510400	Ledesma Brothers Construction llc	Hector Ledesma	SAN ANTONIO	hector.ledesma@ledesmabc.com	210-845-5022	Addition, alteration and renovation, residential building, general contractors.	No	Yes
1262946974800	Llano Masonry, LLC	OwnerKelly Sisson	Lubbock	brent@llanomasonry.com	806-771-9510	Commercial Masonry construction	No	Yes
1113686628900	Longoria Masonry	JESUS LONGORIA	Lockhart	longoriamasonryinc@gmail.com	512-398-3188	MASONRY & Stucco sub-contracting CONSTRUCTION.	No	Yes
1810560741200	M&M HOMES, INC.	Gilbert Arredondo	LUBBOCK	arredondogilbert@hotmail.com	806-781-4690	construction	Yes	Yes

**Results for HUBs for 914-30: Concrete**

Vendor ID	Company Name	Contact Person	City	Email	Phone	Business Description	CMBL Status	HUB Status
1272034726400	M2 Federal Inc.	Michael Scheiern	San Marcos	info@m2federal.com	512-878-1050	Specialize in Elevator Modernization, Maintenance and Repair Services, Commodity Sales, Site Work, Utilities, Concrete, Steel Structures, Exterior Coatings, Painting, Waterproofing, Floor coatings, Metal Buildings, Roofing, Parking Lots, Earthwork	No	Yes
1760561342500	MAF ENTERPRISES, INC.	Melissa Barnes	Houston	melissa@maf1998.com	713-991-0154	Americans With Disabilities Act Compliance (Consultant);, Sheetrock, Ceilings, Floors, Doors/Hardware, and Painting	No	Yes
1800626913000	MAJESTIC SERVICES INC	Sharal Brown	AUSTIN	majesticvcinc@aol.com	512-524-7411	Majestic Services, Inc. is a General Contracting company that offers a comprehensive set of construction services touching all facets and disciplines of construction projects. The company also offers professional construction photography services.	Yes	Yes
1815103763900	MAKENOSH CONCRETE & CONSTRUCTION, LLC	Kenneth Harmon	LUMBERTON	kennethh@makenosh.com	409-434-0675	Set up forms, pour out concrete, and finish concrete. Concrete labor.	No	Yes
1742490361900	MALTBY BUILDERS, INC.	SANDRA MALTBY	KINGSVILLE	maltbybuilders@sbcglobal.net	361-592-8426	COMMERCIAL & RESIDENTIAL-NEW & REMODELING	No	Yes
1823660718200	MAMMOTH FOUNDATION REPAIR, LLC	Edgar Aguilera	CORPUS CHRISTI	mammothfoundationrepair@gmail.com	361-876-2722	General Contractor- residential & commercial construction-framing, concrete, roofing, electrical, plumbing, painting, renovations, new construction, design build	Yes	Yes
1841978311500	MARQUEE PROPERTY SERVICES LLC	Brittany Brown	CYPRESS	accounting@marqueepropertyservicesllc.com	832-372-9304	Construction Management/Maintenance, General Construction, Powerwashing, Striping, Concrete	No	Yes
1271331598900	MAVICH, LLC	Laura Mizell	KELLER	sales@mavich.com	682-503-4484	Mavich is a distributor Industrial supplies, Janitorial supplies from top industry suppliers. Mavich provides printing services as well as marketing and promotional products.	Yes	Yes
1832800982600	MAXIMUS CONSTRUCTION, LLC	Elizabeth Sturgill	CYPRESS	liz@maximustexas.com	832-557-7972	Our services include residential renovations, remodels, and new construction. We also conduct commercial construction services.	No	Yes
1843832603700	ME CONTRACTING LLC	Mickela Esquivel	DALLAS	ME.Contracting.TX@gmail.com	214-699-1378	Provider of contracting network for commercial and industrial external and interior construction, highway and street construction.	No	Yes
1134274258900	MID-AMERICA CONTRACTORS, LLC	Michelle Frickey	GROVES	elizabeth@m-ac.us	409-962-3600	Construction, Metal Roofing,Siding,Pre-Engineered Bldngs, Steel Erection,Insulation,Painting,Coating,Scaffolding ,FW/CSA/BW, Bldng Maintenance, Custodial Bldng Svcs, Janitorial Svcs, General Labor, Lawn Care, Site Support Svcs & Flaggers	Yes	Yes
1861934354600	MID-TEX CONTRACTING LLC	BRENNA SIMS	WHITNEY	brenna@mid-texcon.com	254-495-5665	General constructions services including MEP.	No	Yes



**Results for HUBs for 914-30: Concrete**

Vendor ID	Company Name	Contact Person	City	Email	Phone	Business Description	CMBL Status	HUB Status
1821212282600	MIGHTY SERVICES CONSTRUCTION, LLC	Monica Atterberry	DALLAS	monica@mightysconstruction.com	469-471-4519	Mighty Service Construction, LLC provides Construction, General Contracting Subcontracting Services in various areas of construction. HVAC, electrical, life saving systems,etc	No	Yes
1813186284100	MIKOCORP, LLC	Pres./Matthew Lindsey	WEATHERFORD	matt@mikocorp.com	817-458-4425	Carpentry/framing metal & wood, electrical, painting, suspended acoustical ceilings, demolition services, maintenance and repair of existing buildings and new building construction.	Yes	Yes
1263344612000	MILCON CONSTRUCTION, LLC	Armando Aranda	SAN ANTONIO	rocky@milconco.com	726-202-3950	Addition, alteration and renovation, general contractors, industrial building (except warehouses) , Construction management, commercial and institutional building, All Other Specialty Trade Contractors	No	Yes
1760586361600	MILLENNIUM PROJECT SOLUTIONS, INC.	Vice President/Luke Morgan	CROSBY	mmorgan@mps-team.com	281-328-2200	Building construction, infection/dust control, asbestos abatement, mold remediation in the commercial, healthcare and educational facilities.	No	Yes
1202249775900	MIMBELA CONTRACTORS, INC.	MIMBELA, SR, JOHN JUAN	EI Paso	Johnjr@MIMBELA.COM	915-751-2761	Concrete foundations, site work, including sidewalks, and driveways.	No	Yes
1852860275000	MJ AQUISITIONS ENTERPRISE, LLC	Mark Jone	HUMBLE	etelcc@yahoo.com	281-548-2106	We are a primary contractor, providing all services in the construction industry.	No	Yes
1300880918100	MJK CONSTRUCTION LLC	Walter Cequina	ROCKWALL	walter@mjkconstructionllc.com	972-768-2906	General contracting services for new construction and remodel in commercial, residential and multi family units	No	Yes
1742890583400	MLP Ventures Inc.	Liborio Perez	Von Ormy	mlp@att.net	210-623-8172	General Contractors specializing in remodeling and new construction. Scope of work includes any and all phases of construction including design/build, project management, quality control, and specific trade construction (arch, mech, elect work).	No	Yes
1843879816900	MOJAVE PROJECT LLC	Risheem Muhammad	HOUSTON	muhammadr@mpeds.us	844-966-5283	We are a Special Trade Construction - Turnkey operation; we offer career training.	No	Yes
1331107017400	MYERS CONCRETE CONSTRUCTION, LP	Clark Myers	WIMBERLEY	clark@myersconcrete.com	512-847-8000	Highway, Street, and Bridge Construction, Poured Concrete Foundation and Structure Contractors, Concrete product (e.g., structural precast, structural prestressed) installation, Asphaltting, residential and commercial driveway and parking area	Yes	Yes
1470957150000	Madero Engineers & Architects, LLC	Frank Madero	Houston	frank@madero.net	281-610-0367	Engineering Consulting; Program/Project/ Construction Mgmt; Rehab & Improvement of Infrastructures/Engineering Services, General Management Consulting Services & Project Management/Repair of Metal and Concrete Structures/Coating/ FRP Design Calculations	No	Yes

**Results for HUBs for 914-30: Concrete**

Vendor ID	Company Name	Contact Person	City	Email	Phone	Business Description	CMBL Status	HUB Status
1201486303400	Marmolejo Construction Company Inc	John C Marmolejo	San Antonio	office.marmolejoconstruction@yahoo.com	210-533-9458	Residential Remodelers Industrial Building Construction Commercial and Institutional Building Construction Poured Concrete Foundation and Structure Contractors	No	Yes
1471621192600	Momentum Concrete Services, LLC	Ronnie Patel	Stafford	projects@momentumconcrete.com	832-939-9021	Concrete Services: Foundation, Concrete Paving, Sidewalks, Dirt Work, and Storm Sewer Services	No	Yes
1455317100100	MunCor, LLC	Ramiro, III Munoz	Corpus Christi	ram@munozengrg.com	361-946-4848	ENGINEERING SERVICES, TOPOGRAPHIC SURVEYING AND DRAFTING SERVICES	No	Yes
1204596978400	N.A.E. ENTERPRISES, INC.	Pres Chantal Dauenhauer	FT WORTH	ce.dauen@naecontracting.com	817-220-2200	General Contracting	No	Yes
1922424376600	NATIONWIDE PRODUCTS AND SERVICES LLC	Irma Lucadou	PASADENA	nationwideps2023@gmail.com	832-643-1766	Landscaping services, general construction, janitorial services.	Yes	Yes
1383806059100	NECHEMYA CONSTRUCTION	Principal - Daleth Johnson	NORTH RICHLAND HILLS	daleth@nechemyasolutions.com	214-274-0750	Design/Build - collaborative architectural services - construction administration - General Contracting	Yes	Yes
1205826125100	NETI CONSTRUCTION ENTERPRISES, LLC	Pres./Subbu Neti	SUGAR LAND	subbu@theconstrcorp.com	832-237-5588	General Contractor involved in building (ground-up & Build-out) of office, medical, educational & retail facilities.	No	Yes
1742522182100	NEW AGE GENERAL CONTRACTORS, INC.	Christopher Gonzalez	NEW BRAUNFELS	newagegcs@gmail.com	512-649-9530	Heavy Highway, Bridge General Contractors, Commercial and Institutional building, Construction management, Poured Concrete Foundation, Poured Concrete Structure Contractors, CMU Structure Contractors.	No	Yes
1473035911500	NOBLE TEXAS BUILDERS, LLC	Christine Blouch	La Feria	juan.delgado@nobletx.net	956-520-8183	General Contractor, Construction Manager, Design Build, Building Maintenance	No	Yes
1202089172200	NORTH AMERICAN COMMERCIAL	Partner / Lynn Dunlap	DALLAS	lynn@naccolp.com	972-620-9975	General contracting specializing in interior finishout and all related trades	No	Yes
1752692487700	NOUVEAU TECHNOLOGY SERVICES, LP.	Brian Beiling	LEWISVILLE	bbeiling@ntslp.com	972-484-5077	Job Order Contracting, General Contracting	Yes	Yes
1820633437900	NPPC CONSULTING LLC	Clinton Eastep	DALLAS	clint@nppc.biz	214-435-4194	Construction material, medical, dental supply, IT related items, office supply, rebar, pre-cast supplier, promotional, embroidery, silk screen. We also provide professional services in mediation, arbitration and investigations.	Yes	Yes
1473852124500	National Reinforcement Services INC	Sylvia Gallo	BUDA	admin@nationalrebar.services	512-262-0183	Janitorial Services; Custodial Services, Janitorial Services Contractor, Housekeeping services	No	Yes
1851140737300	ORTIZ CONSTRUCTION GROUP LLC	Javier Ortiz	KYLE	javierortiz@ortizconstructiongroup.net	512-781-1088	new construction and remodeling of both commercial and residential. Commercial and residential roofing of all types	No	Yes
1923464942400	OWA HOME IMPROVEMENTS, LLC	Lesley Wilson	MIDLOTHIAN	LWILSON@OWAHOME.COM	214-336-2675	We have over 45 years of commercial and residential construction in all phases, from concept to design to turnkey operations. completion.	Yes	Yes

**Results for HUBs for 914-30: Concrete**

Vendor ID	Company Name	Contact Person	City	Email	Phone	Business Description	CMBL Status	HUB Status
1471648535500	Odoti Holding LLC	Obinna Emukah	Houston	info@odotillc.com	832-892-8719	General Construction, Resident construction, Commerical construction, Demolition of any size building, pavement, electrical, plumbing, HVAC	No	Yes
1465159003700	Oscar Orduno Inc	Oscar Orduno	GRAND PRAIRIE	ap@oscarordunoinc.com	972-717-3070	A design/build contractor operating primarily as a subcontractor specializing in geotechnical construction including: temporary earth retention systems, ground anchors, retaining walls, specialty foundations and shotcrete applications	No	Yes
1550831222800	PALACIOS MARINE & INDUSTRIAL COATINGS, I	Greg Garcia	PALACIOS	greg@palaciosmarineindustrial.com	361-893-5390	Provide services to the Petrochemical, Refineries, Oil & Gas/Pipeline, Mining & Smelting, Power, Bulk Oil & Gas Storage, and Offshore Industries. Serv	No	Yes
1465065270500	PARK CONSTRUCTION & BUILDING MAINTENANCE	Nathan Park	ROYSE CITY	megan@parkcbm.com	972-636-2260	We are a general contractor and all around commercial building maintenance contractor. We do but are not limited to concrete, masonry, erosion control, remodels, plumbing, electrical, cleaning, grading, debris removal and clean up, demolition.	Yes	Yes
1881800854400	PAVEWAY CONSTRUCTION LLC	Butch Thompson	DALLAS	Sales@PaveDFW.com	214-680-7000	Asphalt Paving, Concrete Paving, Seal Coating, Striping, Repairs and new construction. Parking lots, sidewalks roads, dumpster pads and more	No	Yes
1833063256500	PBS CONSTRUCTION, LLC.	Paula Salvaggio	FARMERSVILLE	info@pbs-construction.com	972-775-0897	PBS provides a wide array of construction needs. Turn-key new construction, renovations, specialty construction, demolition, planning, flatwork, landscape and hardscape, environmental.	Yes	Yes
1450494866300	PECOS CONSTRUCTION LLC	Michelle Maret	IRVING	mmaret@pecosconstruction.com	214-299-4900	General Contracting	Yes	Yes
1352634751600	PEREZ CONSTRUCTION LLC	Kirsten Perez	GEORGETOWN	fabianperez333@gmail.com	512-804-8236	Masonry: Brick, Block, Stucco Historically certified Masonry Flat Concrete Welding	No	Yes
1821828379600	PHOENIX GENERAL CONTRACTORS, LLC	Peter Regalado	EL PASO	office@phoenix-gc.com	915-202-4415	Contractor, general contractor, flooring, concrete, painting, construction, remodel, additions, dry wall, foundations.	Yes	Yes
1331135164000	PIATRA INC.	Mirela Glass	Austin	mglass@piatrainc.com	512-299-0404	Company offering general construction services with a focus on concrete, masonry, welding and structural metal structures and fencing projects.	No	Yes
1201111385400	PILLAR AND STRONG INC.	OwnerLee Olawale	HOUSTON	lee@pillarandstrong.com	713-780-3100	Construction.	No	Yes
1872456613000	PINION 91 CONTRACTING, LLC	John Gusti	ROANOKE	pinioncontracting@gmail.com	817-600-8069	General Contractor, construction, construction management, remodel, roofing, restoration, painting, drywall, framing, mold remediation, concrete, multiple division contractor	Yes	Yes

**Results for HUBs for 914-30: Concrete**

Vendor ID	Company Name	Contact Person	City	Email	Phone	Business Description	CMBL Status	HUB Status
1271892553500	PLAN B DSGN, LLC	Raul Wong	GRAND PRAIRIE	raul@planbdsgn.com	972-572-2527	Commercial Interiors, Interior Finish-Out, Cleanrooms/Data Centers, Ceiling Systems, Wall Systems, HEPA Filters, Residential Remodel, Renovation, CAD, Environmental Design, BIM Drafting.	No	Yes
1743017107800	PMG CUSTOM HOMES, INC.	Phillip Garcia	COLUMBUS	pgarcia@five-oak.com	979-732-5001	General contractor that also subcontracts interior finishings of flooring, cabinets, countertops, hardware, etc.	No	Yes
1800117812000	PMG Project Management Group, LLC	Vladimir Naranjo	Houston	vladimirnaranjo@pmgunitd.com	281-802-0746	Project Management Services & Business Support Services (Except Accounting Services and Auditing)/Energy Efficiency Inspections/Home (Home Rater Services)/Construction Mgmt. & Underground Utility Construction	No	Yes
1813060643900	PRECISE CONCRETE SERVICES, LLC	Alex Rodriguez	ODESSA	alexrodriguez@precise-cs.com	432-803-5032	Precise Concrete Services LLC. provides turnkey concrete services, form setting up and pouring building foundations to concrete paving and concrete site work applications,	No	Yes
1202900979700	PRECISION SITE SERVICES, LLC	Delaina Lewis	SPRING	dlewis@precisionsiteservices.com	281-580-1432	Dirt, Utility, Concrete, Drywall Subcontractor	No	Yes
1833198919600	PRICKLY PEAR CONTRACTING LLC	Benjamin Rodriguez	CANYON	pricklypearcontracting@gmail.com	443-721-4980	We provide any construction type services. We Excell in areas that are specialty repairs installs or maintenance.	Yes	Yes
1270010425500	PRIME CRETE ENTERPRISES, INC.	President/Ramon Chavez	EL PASO	primecrete@sbcglobal.net	915-856-0858	CONCRETE SLAB, STAMP CONCRETE, TILT WALLS, CAST IN PLACE WALLS, CURBS, SIDEWALKS.	No	Yes
1811449434900	PRIME M&C INC	Marcus Cruz	ALICE	ccruz@pmc303.com	361-664-5551	General Construction services and building maintenance.	Yes	Yes
1451443574300	PROCONSTRUCT INCORPORATED	Emilio Alaniz	HOUSTON	proconstruct@att.net	281-888-8755	General Construction- New build and or remodels of commercial properties.	Yes	Yes
1352351340900	PRODIGY DESIGN & RENOVATION INC.	PresSheyna Kobty	ARLINGTON	sheyna@prodigypaint.com	817-277-2468	General construction, commercial renovation, interior design	No	Yes
1271459490500	PROFICIENT CONSTRUCTORS, LLC	Iris Luna	SAN ANTONIO	proficientconstructors@gmail.com	210-764-9095	We are a full service commercial general contractor that self performs masonry and concrete.	No	Yes
1263553779300	Pate Jones Paving	Sheila Jones	Kennedale	eddiejr@patejonespaving.com	817-561-5229	Asphalt & concrete paving contractor, building pads, clearing & grubbing, moisture conditioning, lime stabilization. On parking lots, roadways, turning lanes & shoulder work.	No	Yes
1203109350800	Prestique, Inc.	Lisa Cunningham	Dayton	lisa@rangerroof.com	281-328-3678	General Construction for commercial, industrial and residential customers	No	Yes
1852031480000	Promex Cement, LLC	Maximiliano Valdez	Katy	promexcementco@gmail.com	832-758-9758		No	Yes
1742462996600	Pronto Sandblasting & Coating Inc.	George Garcia	San Antonio	pronto_accounting@satx.rr.com	210-633-2030	Concrete paving (i.e., highway, road, street, public sidewalk), Curbs and street gutters, highway, road and street, construction.	No	Yes
1863387196900	QLTY CONCRETE LLC		Amarillo	perlayosoy1@yahoo.com	806-236-6477		No	Yes
1742662597000	QUAD-TEX CONSTRUCTION, INC.	SUSAN CCHMELAR	College Station	tracy@quadtex.net	979-774-9341	COMMERCIAL CONSTRUCTION OF BUILDINGS	No	Yes

**Results for HUBs for 914-30: Concrete**

Vendor ID	Company Name	Contact Person	City	Email	Phone	Business Description	CMBL Status	HUB Status
1020720408100	QUALITY INNOVATIONS, INC.	President / Michele L. Morgan	BOERNE	Michele@Qi2LLC.com	281-705-8709	GENERAL CONTRACTOR AND MATERIAL SUPPLIER FOR CONSTRUCTION PROJECTS	No	Yes
1742905554800	QUEST CONTRACTING, INC.	PRESIDENT/JOSE GALLEGOS	EL PASO	j.gallegos@questcontracting.net	915-857-2733	DIRT & PAVING CONTRACTOR	No	Yes
1474017716800	R & D DIRT WORKS AND CONSTRUCTION	Patrick Ferrand	PASADENA	rddirtworkspatrick@gmail.com	281-891-0496	Land Development,Site Development,Lime Stabilization,Concrete Flat Work, Site Grading, Demolition,Commercial Building Pads, Residential Building Pads,Parking Lots,Lime SLurry Distribution,Fly-Ash Distribution,Storm Water Drainage	No	Yes
1300176993700	R.D. Howard, LLC	Randle Howard	FORT WORTH	rhoward@thinkhoward.com	817-228-6276	Commercial and Institutional Building Construction. Concrete.	Yes	Yes
1270012992200	R.J. HARRIS CONSTRUCTION (GULF COAST) LP	Harris, Jan	Humble	bids@harrisconstruction.us.com	281-548-1600	Construciton -Commercial General Contractor - All phases Specializes in Interior Build-out & renovation. ADA upgrades, medical & restaurant facilities	No	Yes
1742956298000	R.L. ABATEMENT, INC.	President - ROBERTO VALLADI	WESLACO	rlai@rlabatment.com	956-968-2265	GENERAL CONSTRUCTION-DEMOLITION- ENVIRONMENTAL (ASBESTOS, MOLD REMEDIATION)SERVICES	No	Yes
1453833434400	R.T. CONSTRUCTION	Arnoldo Gomez	HUMBLE	gomezrtconstruction@gmail.com	713-298-2989	Commercial and Residential New Developments, Remodeling, Renovations, Sidewalks, Driveways, Roofing, Flooring, Walls, Painting, Bathrooms, Kitchens, Carpentry Janitorial, landscaping, lawn service, handyman, remodeling, make ready, door repair, flooring, painting, interior exterior repairs.	No	Yes
1262775390301	RACHEL BYRANT CO	Rachel Rawlings	CANYON LAKE	rachelbryantco@gmail.com	855-504-5500	Concrete & asphalt flat work, ada ramps, driveways, retaining walls, sidewalks, new paving and repairs	Yes	Yes
1262618473800	RAM CONCRETE & ASPHALT, LLC	Jose Meza	Lewisville	newservice@ram-ca.com	469-458-9700	Project Management, Painting and Wall Covering Contractors, Finish carpentry	Yes	Yes
1272818526000	RCO CONSTRUCTION, LLC	Rosa Garza	SAN ANTONIO	rdavila@rcollc.com	210-739-5085	General Freight Transportation, General Consulting, General Contracting, General Services	Yes	Yes
1931359448300	RED CREEK, LLC	John Aviles	UVALDE	contact@redcreekco.com	830-275-2727	Rembert Concrete, Inc. is a subsidiary of Rembert Ventures, Inc. Rembert Concrete is a Concrete Construction Company specializing in foundations for homes and commercial buildings. We can also do bigger projects such as roads, etc.	No	Yes
1825527913700	REMBERT VENTURES, INC.	Reginald Rembert	FLOWER MOUND	reginald@rembertconcrete.com	214-415-0172	Commercial Turn-key Concrete Structures Including Multi-Story, Schools, Banks, Retail Stores , Medical Facilities, Site Improvements	No	Yes
1800345488300	REMOLINO, INC.	OwnerJoel L Garcia	Mustang Ridge	Joel@bcsaustin.com	512-454-9090			

**Results for HUBs for 914-30: Concrete**

Vendor ID	Company Name	Contact Person	City	Email	Phone	Business Description	CMBL Status	HUB Status
1383737936400	RENAISSANCE CONTRACTING LLC	Anthony Mullens	AUSTIN	estimates@rcgroup.cc	512-691-9047	Renaissance Contracting provides a variety of services to the residential and commercial sector including but not limited to; new construction, remodeling, tenant improvement, roofing, flooring, and concrete.	Yes	Yes
1742661259800	RM WALSDORF, INC.	Kimberly Walsdorf	LOS FRESNOS	kim@rmwalsdorf.com	956-831-3984	RM Walsdorf, Inc. does Civil Site work, Excavation, land clearing, mulching, mowing, Concrete Work, Paving, painting, Underground Utilities (sewer and water), welding, painting and pipeline work.	Yes	Yes
1742731913600	RML HAULING & MILLING, INC.	MINERVA G. JUAREZ	BROWNSVILLE	rmlinc3293@gmail.com	956-546-3750	Site Preparation Contractors, Storm sewer construction, Boring, drilling, and milling machine combinations, Hauling	No	Yes
1272840360600	ROBINSON GENERAL CONTRACTORS, LLC	Yvette Robinson	SAN ANTONIO	yrobinson@robinsongc.com	210-303-3733	Construction management, commercial and institutional building, Concrete paving (i.e., highway, road, street, public sidewalk), Concrete pouring, Fencing contractors (except electronic containment fencing for pets)	Yes	Yes
1742819524600	RODRIGUEZ BARR INC.	Maricela Rodriguez Barr	AUSTIN	office@thebarrcompany.com	512-474-4222	CONSTRUCTION/PROGRAM MANAGEMENT; ARCHITECT 05407\$	No	Yes
1202134818500	ROGERS CONSTRUCTION, LLC	RODNEY B. ROGERS	WINONA	rogersconstructn@aol.com	903-877-2054	NEW HOME CONSTRUCTION & REPAIR	No	Yes
1464488908200	RORO'S TRAILER RENTALS & SALES LLC	Rogelio Rodriguez	BROWNSVILLE	rorotrailerrental@hotmail.com	956-579-7072	Utility Trailer rentals and sales. Enclosed, horse, bumper pull, gooseneck. Skid steer rentals, skid steer auger rentals, mini excavator rental.	No	Yes
1843277762300	RTD CONSTRUCTION, LLC	Stephanie Hobbs	HASLET	info@rtdcon.com	817-776-4971	turnkey concrete contractor	No	Yes
1465218100000	RUCOBA & MAYA CONSTRUCTION, LLC	Rodolfo Rucoba	KYLE	florencio@rmconstructiongroup.com	832-867-6673	Special Trade Construction	No	Yes
1853698117000	RUSH IMPORTS & EXPORTS LLC	Pres./Rush Claxton	PALACIOS	claxtonrei@gmail.com	979-240-0696	importing and exporting aggregate materials vis boat or rail. Products such as limestone, rock, and sand	No	Yes
1743061738500	RYCON E&C, LLC	Rey C Ybarra, P.E.	KINGSVILLE	ryconec@gmail.com	361-455-7651	General Contractor: Areas of expertise include Design & Build Projects (Registered Professional Engineer), Commercial Building Construction including Labs, Underground Utilities (water, sewer, gas, lift stations, etc), Plumbing, Electrical, & Foundations.	No	Yes
1834189431100	RYMARH CORPORATION	Ryan Hobbs	LEANDER	ryan.rymarhcorp@gmail.com	512-998-5877	Construction General Contractor Construction Management	Yes	Yes
1752265415500	Re-Crete, LLC	Kelly Bhatt	Lindale	kelly@recrete.net	817-360-0763	Decorative Concrete Staining. Acid stains, water based stains and dyes. We do decorative concrete scoring and seal concrete. We specialize in Concrete Carpets and Logos. Indoor, outdoor and pool decks. Woman owned since 1994 (NCTCRA Certified)	No	Yes

**Results for HUBs for 914-30: Concrete**

Vendor ID	Company Name	Contact Person	City	Email	Phone	Business Description	CMBL Status	HUB Status
1870887959000	Reign Construction	John Cruz	San Antonio	Reign.Construction@outlook.com	210-672-9683	Renovations, Rehabs, interior Finishes, Exterior Finishes, Concrete and Masonry construction, Asphalt and road pavement, striping and road markings, ADA construction, Plumbing, HVAC, Electrical, Demolition	No	Yes
1260477105000	Reim Construction, Inc.	Miguel A Ramos Miguel A Ram	MISSION	miguelr@reimconstruction.com	956-537-1030	Street Improvements, water and sanitary sewer lines, storm sewer lines, concrete work (airports, etc.) asphalt work.	No	Yes
1844335229100	River Line Contracting, LLC	Roberto Quintanilla	McAllen	robert@riverlinecontracting.com	956-358-4041	General Contracting / Construction Services, and Construction Management	No	Yes
1832862739500	S & R CONSTRUCTION SERVICES, LLC	Megan Crofton	Willis	SandRConstructionServices@yahoo.com	936-522-7735	All residential home construction. Providing an assortment of residential services to general contractors.	No	Yes
1831424454400	S-CON CONSTRUCTION, LLC	Ashley Villalobos	CORPUS CHRISTI	ashley@s-conconstruction.com	361-299-5161	General Construction, site work, trenching, building renovations.	No	Yes
1843617442100	SANTILS, LLC	Maria A. Santillan	SAN MARCOS	sal@santils.net	512-787-5005	Site Preparation, Excavation and Grading, Site Foundation Concrete, Utilities, Clearing	Yes	Yes
1471399648700	SAW DIAMOND BLADES OF STEEL, LLC	Oshunti Foley	DESOTO	info@sdbofsteel.com	469-548-4184	Saw Diamond Blades of Steel, is a Concrete Cutting Construction Company based in the Dallas Fort Worth area. SDBS specializes in providing expert concrete cutting, core drilling, wall sawing and slab sawing, demolitions, masonry, asphalt and scanning.	No	Yes
1205755809500	SHELL CRAFT, LLC	Michelle Mills	KELLER	michelle@shellcraftonline.com	817-608-0233	Shell Craft specializes in turn-key construction to include insulated concrete...	No	Yes
1863008097800	SHELLBACK CONSTRUCTION, LLC	William Wirtz	BRENHAM	info@shellbackconstruction.com	850-319-8273	Service Disabled Veteran Owned Small Business (SDVOSB) focused on Federal, State, and Commercial construction contracting.	No	Yes
1205217354400	SKE Construction, LLC	Shelly A. Eberhart	Cypress	shelly@ske1.net	281-585-4100	General contractor. Specializing in Design/build JOC. Experienced Utility Rehab/Install, Concrete replace, Fencing, Site Restoration	No	Yes
1881014561700	SKO Elite Repair LLC	Aldo Davila	San Juan	hector@skoelite.org	956-739-0810	General Contracting, Building Construction & Facility Maintenance	Yes	Yes
1203194307400	SMB GROUP LLC	Burhan Ali	CYPRESS	burhan@smbgroup.net	281-272-0786	We are a Design Build Company. Services include Architectural and Structural Drawings, Permits, Full ground up construction and Interior Build outs. We also have a Design showroom for flooring, cabinets, countertops, lighting, plumbing and windows.	Yes	Yes
1752859199700	SMR CONSTRUCTION INC.	Samar Bashir	Richardson	samar@smrconstructioninc.com	972-231-7272	CONCRETE CONSTRUCTION, BUILDING ADDITION & RENOVATION.	No	Yes
1820692988900	SOUTHERN BROTHERS PROPERTIES LLC	Russell Kelly	HOUSTON	russellkelly@sbpropertiesllc.com	225-505-4150	Commercial Construction and General Contracting.	Yes	Yes

**Results for HUBs for 914-30: Concrete**

Vendor ID	Company Name	Contact Person	City	Email	Phone	Business Description	CMBL Status	HUB Status
1851901723200	STAY-SHARP ENTERPRISES INC	STAYCE K. SHARP	HOUSTON	STAY_SINSHARP@YAHOO.COM	832-985-6844	General contracting covering commercial/residential landscaping and concrete work.	No	Yes
1800675903100	STIFFS 5 STAR ENERGY CONSERVATION SERVIC	MICHAEL STIFF	ARLINGTON	mrstiff1_mikestiff@yahoo.com	817-223-0909	General Contractor	No	Yes
1760557902200	STONE CASTLE INDUSTRIES, INC.	Janis Morton	Houston	janism@stonecastleinc.com	713-440-6224	MANUFACTURE OF CAST STONE PRODUCTS FOR BUILDING CONSTRUCTION	No	Yes
1882143839900	STRONG WALLS CONCRETE LLC	Doustin Paredes	PEARLAND	strongwallsconcrete@gmail.com	409-351-8558	We focus on concrete projects that include driveways, sidewalks, walkways, patios, and any other concrete need.	Yes	Yes
1452850105000	SYNERGY PROJECT CONTRACTORS, INC.	Luis Luna	EL PASO	LLUNA@SPC-PM.COM	915-487-4347	Heavy Highway Construction and Maintenance, General Contractors; IT Infrastructure/Cabling; Physical Security Systems (CCTV/Access Control) TX License B17681	Yes	Yes
1853164371800	Santa Fe Concrete Services, LLC	Crystal Evans	College Station	cevans@sfcconcreteservices.com	210-440-7092	Concrete services.	No	Yes
1475603440200	Saylee Greer, LLC	Christopher Greer	SAN ANTONIO	Chris@SayleeGreer.com	210-320-2722	Poured Concrete Foundation and Structure Contractors, Masonry Contractors, Other Foundation, Structure, and Building Exterior Contractors, All Other Specialty Trade Contractors, Architectural Services, Landscape Architectural Services and Drafting Servic	No	Yes
1260331391200	Seneca Construction Management, LLC	GWENDOLYN MAUPIN	KILLEEN	gmaupin@seneca-construction.com	254-394-9303	I am a women owned and operated business. In June of this year I have successfully operated this construction company. I'm very proud of what I have built. It has not been easy to run a women ran company in this man dominated industry. I also have mostly	No	Yes
1300012264100	Siren Steel, Inc.	LISA L DORAN	Houston	lisa@sirensteel.com	713-800-4020	REINFORCING STEEL INSTALLATION	No	Yes
1800936941600	Skilled Construction Subs Unlimited LLC	Julian Johnson	fresno	info@skilledconstruction.net	832-265-7275	WE PROVIDE GENERAL CONTRACTING SERVICES WITH A FOCUS IN CIVIL WORK I.E. CONCRETE, LANDSCAPING, BRICK PAVERS, DIRT WORK, STORM DRAINAGE, SANITARY AND WATER LINES	No	Yes
1822774234500	South Texas Soil Services LLC.	Monica Lappe	Corpus Christi	monica@southtexassoilservices.com	361-947-1120	Site work, commercial concrete	No	Yes
1841770114300	Stellar Constructors, LLC	Jesse J Lang	San Antonio	stellarconstructors.ops@gmail.com	915-241-4772	Poured Concrete Foundation and Structure Contractors, Framing contractors, Roofing contractors, Other Foundation, Structure, and Building Exterior Contractors and Drywall and Insulation Contractors.	No	Yes
1270991760800	T & T EARTH MOVERS, INC.	Terry Suarez	SEMINOLE	phillip@earth-movers.net	432-955-0558	Specialize in oilfield heavy dirt construction. Services also include residential and business demolition, preparation of properties, asphalt paving, and underground utilities. Licensed for residential OSSF installation.	Yes	Yes



**Results for HUBs for 914-30: Concrete**

Vendor ID	Company Name	Contact Person	City	Email	Phone	Business Description	CMBL Status	HUB Status
1851769932000	TERRELL CONSTRUCTION SERVICES LLC	Kalista Terrell	DENTON	kalista.tcs@gmail.com	972-948-4017	A For-profit construction company that specializes in the supply of materials and labor for the successful completion of construction jobsites.	No	Yes
1455268192700	TEXAS GLOBAL CONSTRUCTION, INC.	Denise Schopfer	DALLAS	denise@txgcinc.com	214-357-6404	TGC, Inc. Provides construction renovation and maintenance services. Our Services includes high voltage electrical work, Roofing, Flooring, painting, Concrete Work, Metal work and fencing work	Yes	Yes
1921814372500	TEXAS PATRIOT CONTRACTING LLC	Nicholas Lesko	ROUND ROCK	txpatcont@gmail.com	737-226-8825	General Construction, sitework, demolition, concrete, carpentry, drywall, painting, landscaping services	Yes	Yes
1851197398600	THE COLONNA GROUP, LLC	Sterling Dodd	HOUSTON	sterling@thecolonnagroup.com	817-449-4609	Government Contracting	No	Yes
1742955228800	THE DLP GROUP, INC.	Arnold De La Paz	CORPUS CHRISTI	adelapaz@thedlpgroup.com	361-857-5050	A construction management company that uses specialized, project management techniques to oversee the planning, design and construction of a project, from its beginning to its end. We control the project time, cost and quality.	No	Yes
1203114535700	THE SABINAL GROUP, L.L.C.	Daniel Benavidez	San Antonio	danny@sabinal-group.com	210-226-3400	Construction	No	Yes
1208763967500	THR Enterprises, Inc.	Samuel Eaton	Houston	samuel.eaton@jngreenteam.com	832-279-9856	Construction Management, Waste Management Services, Business Consulting, and Property Management/Street Sweeping and Graffiti Removal	No	Yes
1743210863100	TMG CONTRACTING, LLC	Owner Tony Gutierrez	HUTTO	tmgcontracting.info@gmail.com	512-801-2595	General construction services, concrete, fencing, finish out, flooring, framing, drywall, painting and all types of roofing, welding, power washing, paving, demolition, re-model, build out, striping	No	Yes
1760443735400	TONEY CONSTRUCTION INC.	DONNIE TONEY	Cypress	DONNIETCIUS@VERIZON.NET	434-525-3725	General Contracting and facilities services	No	Yes
1760775331000	TRINI CONSTRUCTION BUILDER LLC	Reginald Worlds	AUSTIN	INFO@TRINICONSTRUCTIONBUILDER.COM	512-506-1310	Subcontracting & General Construction opportunities	No	Yes
1473377181100	Team Texas Renovations, Inc.	Daniel Hanna	Willis	dhanna@teamtexasrenovations.net	936-537-4475	Team Texas Renovations INC specializes in multi-family housing renovation.	No	Yes
1462491527900	Texas Bluebonnet Concrete, Inc.	Pilo Resendiz Pilo Resendiz	Rowlett	pilo@texasbbc.com	972-463-0640	Located in the Dallas/Fort Worth Metroplex for over 7 yrs providing concrete cast-in-place construction. We provide our construction services for various construction projects.	No	Yes
1273712941600	Texas Velocity Enterprises LLC	Darren Richardson	San Antonio	drichardson@poweredbyvelocity.com	210-251-3466	General contractor. Construction projects to include roofing, roads and interior/exterior work.	No	Yes
1455366440100	TexasChile Inc	Pia Van Ryder	KINGWOOD	info@txchile.com	713-397-0230	Commercial Construction; Parking Lots, Driveways, Underground Pipes (Utilities), Sidewalks, and Demolition Services/Storm Sewer, Waterline, Sanitary L	No	Yes
1850692492900	The Black Lion Development Group of Texa		Houston	lenoiriondev@gmail.com	713-730-5043		No	Yes

**Results for HUBs for 914-30: Concrete**

Vendor ID	Company Name	Contact Person	City	Email	Phone	Business Description	CMBL Status	HUB Status
1203018137900	Tiempo Communications and Utility Servis	Vanessa Flores	Houston	tiempocomm@aol.com	281-901-7804	Communications, site work, clearing, all underground and aerial utilities, water, gas, phone, cable tv, fiber optics telecommunications	No	Yes
1883539294700	Torres Construction Group LLC		East Bernard	ntorres@torres-cg.com	787-974-6150		No	Yes
1263233178600	Trillium Construction Company LLC		Garland	jbalette@trilliumtexas.com	972-487-8505		No	Yes
1871483349000	Trinity Commercial Concrete LLC	Pablo Parga	Fort Worth	billing@trinity-concrete.com	682-352-7885	All concrete work	Yes	Yes
1823775492600	UNIQUE REMODELING & CUSTOM HOMES LLC	Manager Member / Geri Scott	SINTON	gerisctothomes@gmail.com	361-331-0902	Building custom homes and remodeling construction of homes, kitchens, bathrooms. General contractor for residential construction. Disaster response re-construction.	No	Yes
1364777495200	Underground Water Solutions Company, Inc	Zoila Benitez	Elgin	zoila@uwsco.net	512-278-9333	Water and Sewer Line and Related Structures Construction	No	Yes
1274809925100	VAQUERO COMMERCIAL, INC.	Director/Audon Aguillon	AUSTIN	audon@vaquergrp.com	512-388-7400	Landscape & Irrigation development and management.	No	Yes
1833728191100	VIRTUE CONSTRUCTION PARTNERS LLC	Donna John	HOUSTON	donnaj@virtue-construction.com	832-834-5576	General contractor offering commercial construction services, facilities maintenance and reactive response services with a team of in-house, cross-tra	Yes	Yes
1813389881900	VISIONS CONTRACTORS INC.	Ronnell Houser-Hampton	KATY	visionscontractors@att.net	281-825-3763	Landscaping, Excavating, Freight Brokerage Specializing in Over-Sized Dimensional Freight and Auto Hauling	No	Yes
1822235487200	Vetra Global Services, LLC	DAISY WILTCHER	HOUSTON	BD-Inquiry@VETRAGLOBAL.COM	832-602-4222	General Contracting, Maintenance (Landscape, Mowing) Construction site clean-up, hauling, decries clean-up, minor construction/concrete, material supplier and rest area maintenance/cleanup.	No	Yes
1861335806000	W&B LOGISTICS, LLC	Rodrick Boykin	HOUSTON	rboykin98@gmail.com	281-615-6030	Concrete Paving	No	Yes
1760541820500	W. A. Robbins Construction Co., Inc.	Wendell A. Robbins III	Houston	wendell3@warobbinsconstruction.com	713-644-5823	Interior & Exterior Renovations, Concrete Construction, and Underground Utilities (cabling & fiber optics)	No	Yes
1832955308700	WALL CONCRETE COMPANY, LLC	Cody Wall	SNYDER	brittany@wallcotx.com	325-234-8991	Concrete, dirt work, metal building, fencing	Yes	Yes
1161689976800	WEST TEXAS REBAR PLACERS INC.	Marco Hernandez	DALLAS	westtexasrebarplacers@yahoo.com	214-221-1333	Furnish & Install Reinforcing Steel Furnish & Install Post Tension Systems For Bridges, Highway Paving, Building, Water Treatment Plants. etc.	Yes	Yes
1824951713900	WLA CONNECTIONS LLC	Aaron Watson	LEAGUE CITY	wlaconnectionsllc@gmail.com	281-806-0402	Construction Management (commercial and residential), roofing contractor, flooring contractor, drywall contractor, painting contractor and cabinetry	No	Yes
1823904941600	West Texas Mowing LLC	Rocio Ramos	Plainview	rocio_ramos12@hotmail.com	806-729-3164	Mowing Service.	No	Yes
1752659366400	White Construction Company	Glinn H White	Kerrville	glinn@whiteconstructioncompany.com	830-257-7477	Single-family house construction by general contractors, Multifamily building construction general contractors, Remodeling and renovating general contractors, residential, Commercial building construction general contractors	Yes	Yes

**Results for HUBs for 914-30: Concrete**

Vendor ID	Company Name	Contact Person	City	Email	Phone	Business Description	CMBL Status	HUB Status
1454044771200	YUCCA CONTRACTING	Maggie Vaquera	EL PASO	israel@yuccaconstruction.com	915-525-7135	Painting, insulation, plumbing, electrical, demolitions, flooring, roofing, suspending ceilings, door/window frames all types,concrete slabs, sidewalks,footings asphalt excavation, field and shop welding, field and shop steel fabrication	Yes	Yes
1831791482000	ZAMCO DIRECTIONAL DRILLING LLC	Josue zamarron Josue zamarr	HOUSTON	josue@zam-construction.com	832-306-0400	Underground utilities Storm Sewer Duct bank	No	Yes
1901177803200	ZOAT Construction/ Handyman Services	Zachery Stephens	Richmond	z.o.a.t.llc@gmail.com	832-428-5573	Trash Hauling, Painting, Flooring, Fence Installation, Pressure Washing, Door Installation, and Demolition	No	Yes
1571241153500	ZTEX CONSTRUCTION, INC.	Joaquin Royo	EL PASO	AR@ZTEXCONSTRUCTION.COM	915-591-6900	Earthwork;Paving; Utility line construction, Water & Sewer line related structure and construction, Highway, Street, and Industrial building constructionn, Concrete	Yes	Yes
Date : 2024/06/10 10:29:05								
CMBL SUMMARY								
Search Found 402 Vendors ,402 are Hubs , Includes 0 Inactive Vendors								
Search Condition : SearchType=HUB's Only,Section1 Class Code=914,Section1 Item(s)=(30)								

**Results for HUBs for 914-38: Electrical**

Vendor ID	Company Name	Contact Person	City	Email	Phone	Business Description	CMBL Status	HUB Status
1742779562400	#1 QUALITY ELECTRIC, INC.	JOE SANCHEZ	Harlingen	Qualsan@yahoo.com	956-421-2078	ELECTRICAL CONTRACTOR	No	Yes
1854210294400	1 HORIZON ELECTRIC LLC	TRAVIS CREECK	DALLAS	TRAVISDCREECH@YAHOO.COM	972-935-4203	Electrical construction and maintenance for commercial, institutional and industrial electrical installations.	No	Yes
1475357271900	1DZ ENTERPRISE LLC	Debra A. Garcia	ARANSAS PASS	debbiegarc20@gmail.com	361-534-4244	Janitorial Service, Construction Cleanup, Site Preparation, Demolition, Demolition Cleanup,Paving, General Construction, Concrete Work	No	Yes
1461995281600	360 TXC, LLC	Tony LESTER	AUSTIN	dlester@360txc.com	512-229-6440	We provide general contracting and complete project planning and management services. Our vast project portfolio covers everything from 1,000sqft interiors and renovations to 25,000sqft+ ground-up and core-shell buildouts.	No	Yes
1475117648900	3i Contracting, LLC	Keiuna Coleman	DALLAS	mewilliams@3icontracting.com	214-231-0675	General Contractor, Construction Manager, CMAR, Design/Build, Job Order Contracting	No	Yes
1453844557900	4MA CONSTRUCTION LLC	Manuel Anaya	ALTON	formacon@live.com	956-221-2400	Commercial and residential. Renovations and new construction	Yes	Yes
1842115429700	9 ETHER GLOBAL SERVICES, LLC	Ariel Mitchell	HOUSTON	9etherglobal@gmail.com	832-236-7497	General contracting services. Also provide the following trade services: drywall, framing, ceiling, painting, flooring, specialties, carpentry, Division 9 & 10, etc.	Yes	Yes
1850557696900	915 DO IT RIGHT, LLC	MAXIMIN STAN	EL PASO	maximinstan@yahoo.com	915-850-2819	We specialize in Residential & Commercial Construction; including Roofing, Remodeling, Painting, Concrete Work, Site Prep, Demolition, Foundation, Framework, Interior Rehab, Plumbing, Electrical & HVAC.	No	Yes
1823604961700	A D WELDING, INC.	arthur B Dirden	HOUSTON	a.dwelding.180llc@gmail.com	832-520-8495	Fabrication welding and fitting of pipes stainless steel and carbon pipes. Oilfield and pipeline fabrication in addition to repairs on water side/pipes.	Yes	Yes
1824329827200	A&L GONZALEZ LLC	Adrian Gonzalez	SAN ANTONIO	agfloorsplusfcr@gmail.com	210-373-0046	Build back, flooring, new or build back construction, drywall, base, paint for commercial and residential	No	Yes
1845032210400	A.L ELECTRIC LLC	Leticia Leija	SAN ANTONIO	l.leijaalelectric@outlook.com	210-427-6362	Electrical Contractors	No	Yes
1813594267200	AB POWERS, LLC.	Benjamin Aguilera	EL PASO	ben@abpowers.com	915-422-9389	We are a professional Electrical Engineering Firm and Electrical Contractor	No	Yes
1454376593800	AB&C Electrical Inc	Vu Phong Tran	Manvel	vutranabc@outlook.com	832-692-4504	Electrical Installation & Maintenance Services	No	Yes
1473922064900	ACE UNITED, LLC	Bukola Orekha	KATY	bukola@aceunitedllc.com	832-748-8603	Painting & Flooring Services	No	Yes
1460532886400	ACG Contractors LLC	Victor Alvarez	Houston	monica@acggc.com	281-416-4333	Whether a small or a large scale project, ACG's construction services are delivered within our culture of integrity and projects completed on time and within budget.	No	Yes
1752966405800	ACUMEN ENTERPRISES, INC.	Wayne Boyter	DESOTO	wayne@acumen-enterprises.com	972-572-0701	Mechanical HVAC & plumbing contractor, mechanical insulation, & general construction	Yes	Yes

**Results for HUBs for 914-38: Electrical**

Vendor ID	Company Name	Contact Person	City	Email	Phone	Business Description	CMBL Status	HUB Status
1421562051000	ADVANTAGE SUPPLY	Kevin D Kirkpatrick	FORT WORTH	kevin.kirkpatrick@advantagesupply.us	817-377-8094	Distributor of appliances, plumbing, HVAC, MRO, industrial parts, supplies and equipment. Jan-San, promotional, office essentials, breakroom, coffee & food related products. Business furniture, computer/technology supplies, textiles & safety products.	Yes	Yes
1862967094600	ADVOCATE CONSTRUCTION MANAGEMENT	RICHARD A. MORRIS	HOUSTON	RICHARD.MORRIS@ADVOCATE-CM.COM	713-816-7536	Construction management services in the healthcare, higher education, commercial, public sector, industrial and research markets.	No	Yes
1874822769300	AJ3 CONSTRUCTION LLC	ARTURO GONZALEZ	Weslaco	aj3const@gmail.com	956-536-8568		No	Yes
1825442679600	ALB COMMUNICATION SERVICES, LLC	ANDREA BRYMER	HUTTO	andrea@albcomm.com	512-886-4163	Computer, data, telecommunications, security, A/V, Lighting cabling and equipment.	Yes	Yes
1263632027200	ALDEROM, LLC	Leticia Cisneros	San Antonio	alderomllc@alderom.com	210-667-6111	Distributor of Mechanical,Electronical, and Plumbing Products,Parts, and Equipment.	No	Yes
1202362146400	ALLIED ELECTRIC SERVICES, INC.	Paige Paul, Vice President	GEORGETOWN	PAIGE@ALLIELECTRIC.US	512-930-0767	Electrical Contractor	Yes	Yes
1752194681800	AMCO ELECTRIC CO. OF LUBBOCK, INC.	Dana Barbour	LUBBOCK	amcoelect@aol.com	806-765-8557	ELECTRICAL CONTRACTOR, CONSTRUCTION AND REPAIR	No	Yes
1271068332200	AMEX ELECTRIC SERVICES DALLAS - FORT WOR	Conrado Alvarez	DALLAS	samuel@amxelectric.com	214-221-3746	Electrical	Yes	Yes
1851639254700	AMJ Electrical Contractors, LLC	Alejandro Munoz	Cedar Hill	amunoz@amjelectcontractors.com	214-475-3677	Commercial and Institutional Building Construction	No	Yes
1742740609900	AMSTAR, INC.	Mary Flores	San Antonio	tflores@amstarincgc.com	210-927-5705	Multifamily building construction general contractors, Construction management, industrial building (except warehouses), Addition, alteration and renovation general contractors, commercial and institutional building and Roofing contractors.	No	Yes
1471528294400	ANGELINA FLOORS & MORE, LP	Kevin Brown	LUFKIN	floorsnmorelufkin@outlook.com	936-699-4530	Carpet/Flooring Installation and Removal, Construction, Electrical	Yes	Yes
1208432533600	APEC, LLC	Jorge Salinas	San Antonio	george@absolute-pwr.com	210-647-3138	Electrician	No	Yes
1742976292900	ARBER INC	Pres./ROBERT M. LOZANO	SAN ANTONIO	corporate@arberinc.com	210-736-6200	Arber's will diligently protect the intellectual and physical assets with the use of security and fire alarms, CCTV, access control, integrated systems and Commissioned and Non-Commissioned Security Officers.	Yes	Yes
1922891977500	ARC Associates LLC	Robert Catalano	Austin	ARCAssociates382@gmail.com	757-635-4066		No	Yes
1873776677600	ARCON ELECTRIC	Rosana	HOUSTON	richard@arconelectricllc.com	713-367-9842	Electrical Contracting	No	Yes
1900134575000	ARI-TEX COMMERCIAL ELECTRIC, INC.	Hellen Pickard	ALLEN	hpickard@atcommercial.co	214-644-2888	PROVIDE TOTAL STRUCTURAL ELECTRICAL WIRING (ALL PHASES)	No	Yes
1824065035000	ARIGOLD ELECTRIC & CONSTRUCTION, INC.	PATRICK K. GILLS	FORT WORTH	patrick@arigoldelectric.com	817-291-0732	Electric and construction.	No	Yes
1205395490000	ASFI CONSTRUCTION, L.L.C.	Rachel Corbin	SANGER	rachel@asficonstruction.com	940-391-1230	ASFI Construction, LLC is a general contractor specializing in commercial and residential construction and remodeling. Our company has over 15 years experience	No	Yes

**Results for HUBs for 914-38: Electrical**

Vendor ID	Company Name	Contact Person	City	Email	Phone	Business Description	CMBL Status	HUB Status
1454359006200	ASKI PROCUREMENTS	Solomon Madudu	DEL VALLE	info@askiprocurements.com	512-317-5858	Construction management, commercial and institutional building, Administrative Management and General Management Consulting Services, Business management consulting services, Business management services, Office administration services, Document Preparat	Yes	Yes
1822714955800	ASORIA CONSTRUCTION SERVICES LLC	Adolfo Aguilera	KATY	aguilerainvestmentsllc@gmail.com	832-795-1153	Asoria Construction Services LLC specializes in complete residential rehab and remodeling services.	No	Yes
1833864895100	ASTON MIXED USE HOLDINGS LLC	LONNIE JOHNSON	Dallas	LONNIE.JOHNSON@MAC.COM	214-243-7444		No	Yes
1832899256700	ATLAS COMMUNICATIONS SOLUTIONS LLC	Zach Burger	HUTTO	zburger@atlascommsolutions.com	512-587-5246	Atlas Communications Solutions is a small business that specializes in, installation of low voltage special systems. Network cabling, fiber optic cabling, security systems and audio/visual.	No	Yes
1872974319700	AVA ELECTRICAL TECHNOLOGIES LLC	Jim Poppe	CLEBURNE	avaelectricaltechnologies@gmail.com	817-381-0631	Commercial and Industrial Electrical Contractor	Yes	Yes
1874122004200	AXIS CONSTRUCTION SERVICES, LLC	Michael Irby	ROYSE CITY	michael@axis-gc.com	972-816-3987	Residential/Non residential new construction, remodels, renovations	Yes	Yes
1834670703900	AYERS SERVICE SOLUTIONS, LLC	Jerred Ayers	SEGUIN	jerred9974@gmail.com	512-644-7485	Construction services i.e. residential and commercial.	No	Yes
1204458359400	AZTECA DESIGNS, INC	CECILIA A. CASTELLANO	SOMERSET	marketing@aztecadesigns.com	210-375-1900	A General Construction Company that specializes in all in interior and exterior finishes. Flooring, walls, ceiling. Interior demolition and put back. Concrete work, asphalt work, parking lot striping, exterior painting, mowing and landscaping	Yes	Yes
1203251514500	Accu - Aire Mechanical, LLC	Monica Mata-Harris	San Antonio	mharris@accuaironline.com	210-455-9003	Mechanical Contractor - Sales, Service, Repair, Installation & Maintenance of Commerical HVAC and Refrigeration Equipment	No	Yes
1352270645900	AccuTex Electric, LLC	Sharon Murphy	Fort Worth	sharonm@accutexelectric.com	817-293-1931	Electrical Contracting	No	Yes
1463120331300	All Works Construction Corporation	Jose Saul Cantu	ALAMO	allianceconstructionworks@aol.com	956-702-8700	Bull dozer Services, Root Plow Works, Root Rack and Stacker; Disc Work; Demolition Services; Chain Works; Back hole service; Brush Clearing; Land clearing; Pond Building and Dams.	No	Yes
1383897264700	Allied Electrical Group of Texas Inc	Christine Delgado	Dallas	reception@aegtexas.com	214-915-8773	Allied Electrical Group of Texas, Inc. (AEG) has a diverse job resume of commercial, industrial, and design/build projects. We are an electrical contracting company that specializes in commercial ground-up construction, commercial remodel construction, a	No	Yes
1751659641200	Alman Construction Services, L.P.	Nick Guzman	DALLAS	sguzman@almanelec.com	214-240-8576	Electrical Contractors	No	Yes
1263385953800	B.I.T. CONSTRUCTION SERVICES, INC.	Britanie Olvera	AUSTIN	BRITANIE@BITSERVICESINC.COM	512-258-5336	To provide remodeling, painting, site preparation services in construction. Firm also provide janitorial services.	Yes	Yes

**Results for HUBs for 914-38: Electrical**

Vendor ID	Company Name	Contact Person	City	Email	Phone	Business Description	CMBL Status	HUB Status
1811447536300	BAYTEX CONTRACTING LLC	Jeanette Mangus	SAN ANTONIO	jeanette@baytexcontracting.com	210-446-5640	BayTex Contracting is a locally operated business providing complete commercial remodel, finish-out and new construction services in the South Texas Region.	No	Yes
1814957044400	BCB Claims Service, LLC	Cecily Williams	Houston	cwilliams@bcclaims.com	504-495-5384	Insurance Adjuster/Painting & Project Management	No	Yes
1030503577500	BCL&D Services	Paul McGregor	Stafford	info@bcdservicesllc.com	281-986-9656	Parking Lot Paving & Construction Remodeling (Excluding HVAC, Plumbing, & Electrical)	No	Yes
1030503577501	BCL&D Services	Paul McGregor	Stafford	info@bcdservicesllc.com	281-986-9656	Full services construction: Drywall, painting, flooring, electrical, plumbing, paving, landscaping, acoustical ceiling, masonry, etc.	No	Yes
1862301257400	BEL-GRA CONSTRUCTION LLC	Jeanie James	MAGNOLIA	belgraconstruction@gmail.com	281-850-2158	General Contractor for commercial and government construction projects and developments. We can also do metal fabrication work	No	Yes
1742632954000	BELTRAN ELECTRICAL CONTRACTORS, INC.	Melissa Perez	EL PASO	melissa@beltranelp.com	915-599-8777	Electrical Contractor/ Special Systems Contractor/ Special Custom installations/As well as resale.High voltage work, industrial, commercial, residential. New construction, remodels, additions and demolitions.	No	Yes
1205984586200	BENMAR ELECTRIC, LLC	BENITO MARTINEZ BENITO MA	MCALLEN	BENMAR@BENMARELECTRIC.COM	956-631-9995	Electrical contractor - Commercial service and new construction.	No	Yes
1204016972900	BLANCO ELECTRIC LTD. CO.	President./Marco A. Blanco Jr.	HOUSTON	marco@blancoelectric.com	713-686-6767	Electrical Contractor-Commercial and Light Industrial.	No	Yes
1852393354900	BLUE ELECTRIC & DAUGHTER, INC.	VP/Mirza Tatiana Baruch	MCALLEN	info@blueelectricinc.com	956-888-7152	Commercial Electrical Contractor.	No	Yes
1760541174700	BOSWELL RUSTIC ROUNDUP, INC.	Pres./Beverly Boswell	MAGNOLIA	boswell1988@sbcglobal.net	281-252-7171	Commercial & Residential Construction	No	Yes
1760545067900	BRENDA TORGAN, INC.	Brenda Torgan	HOUSTON	accounting@hnacservices.com	800-265-4279	Mechanical HVAC/ Refrigeration/ Electrical Chambers/ EMS Contractor	Yes	Yes
1752486572600	BRIDGES ELECTRIC, INC.	President / Hollis J. Bridges	MESQUITE	bridgeselectricinc@sbcglobal.net	972-686-8100	ELECTRICAL CONTRACTOR / lighting service / maintenance	No	Yes
1842072052800	BRIGHT ELECTRIC OF TEXAS LLC	Xiujie Kuai	KATY	BrightElectricTX@gmail.com	832-260-8678	We are a small Local IBEW 716 union Electrical contractor. We have two owners and both owners working. We have top working quality, jobsite safety, on time schedule, flexibility and very competitive price.	No	Yes
1814368172600	BRIGHT EMPIRE ELECTRIC, LLC	Victor Escuadra	HOUSTON	brightempireelectric@gmail.com	832-566-4127	Residential and commercial electrical contractor. Include: replace, upgrade of existing & new service panels, wiring & rewiring, installation and disconnect of light fixtures, outlets, etc. Troubleshoot single phase & 3 phase electrical issues.	No	Yes

**Results for HUBs for 914-38: Electrical**

Vendor ID	Company Name	Contact Person	City	Email	Phone	Business Description	CMBL Status	HUB Status
1843034707200	BRIGHT STAR CONSTRUCTION GROUP LLC	Regino Martinez	WYLIE	regino@rbrightstar.com	214-579-2456	Residential & Commercial construction, general contracting. Property Management contractor- HOA small and large construction/remodeling/insurance claim project as well as City and municipal PID projects. Brick/Stone/Concrete/Roof, Paint/Remodel/Repairs	Yes	Yes
1010849539000	BTB Unlimited, LLC	OWNER BILLY G SHEDD, JR	Arlington	billys@btb-unlimited.com	469-576-1060	Roof inspection, surveys, roof design and roof replacement.	No	Yes
1460808938000	BXB GROUP INCORPORATION	Pres.KATHRYN BLAKE	DECATUR	kathryn@bxbgroup.net	817-527-1292	Specialty Construction Contracting	No	Yes
1562671960100	BYRDSON SERVICES, LLC	SALLY BYRD	BEAUMONT	sbyrd@byrdsonservices.com	409-284-6611	COMMERCIAL & RESIDENTIAL BUILDING CONSTRUCTION & RENOVATION. Home Elevation ADA Handicap Accessible Projects	Yes	Yes
1742752904900	Barraza Code Electric, Inc.	Rick Barraza	EL PASO	paulina@codeelectric.us	915-581-6979	ELECTRICAL SERVICES. POWER AND COMMUNICATION LINE AND RELATED STRUCTURE.	No	Yes
1822050818000	Bickham Services Unlimited, LLC	Rachel Bickham	Houston	rachel@bickhamservicesultd.com	832-800-7732	Staffing and Recruiting Services, Project Support Services	No	Yes
1870861618200	Brothers & Brothers Utility Services, L.	Audrey Provo	Houston	Admin@txbbus.com	832-206-8997	BBUS provides maintenance and repair services in the following areas substation electric, overhead electric utilities, underground electric, storm restoration, transmission & distribution.	No	Yes
1742987431000	C & A BUILDERS	Cesar Anguiano	SAN BENITO	anguianocab7@aol.com	956-456-1363	We at C and A Builders offer complete Residential and Commercial Construction as well as repairs and remodeling.	Yes	Yes
1852419392900	C&M Partners LLC - A Real Estate Solutio	Lawrence Mask	Midlothian	cmpartnersllc.president@gmail.com	214-609-7523		No	Yes
1264750310600	CANO ELECTRIC, INC.	Larry Cano	FORT WORTH	sales@canoelectric.com	682-626-5311	Services to repair, install and inspect electrical functions in any environment. Services provided by electrical technicians that are licensed apprentices, wireman, journeyman and/or a master electrician.	Yes	Yes
1263484785400	CAPTAIN CONSTRUCTION COMPANY LLC	Bobby Captain Owner Mgr.	MANSFIELD	Admin@cccbuilders.org	682-518-1448	We are experienced in roofing, plumbing, electrical, landscaping, concrete, flooring, general repair and remodeling to include modular trailer finish out.	Yes	Yes
1752918306700	CARCON INDUSTRIES & CONSTRUCTION, LLC	Arcilia Acosta	DALLAS	aacosta@carconindustries.com	214-352-8515	GENERAL CONSTRUCTION SERVICES- CONSTRUCTION PRODUCTS PURCHASING- TELECOMMUNICATIONS SERVICES	No	Yes
1823027227200	CASTRO CONTRACTOR SERVICES INC	JOSIAS CASTRO	HUMBLE	joe@castroconstructionservicesinc.com	281-785-1985	Construction Management	Yes	Yes
1454932931700	CCS CUSTARD CONSTRUCTION	Chris Custard	Tioga	chris@ccsvcs.com	214-415-2383	General Construction, Asbestos Abatement,demo,HVAC,plumbing,flooring,all aspects of construction.	No	Yes
1141885594300	CDI TECHNOLOGY SERVICES	Sarah Livar	SAN ANTONIO	robert@cdi-tech.net	210-488-9066	Electrical,Telecommunications,security and BAS commercial installation	Yes	Yes



**Results for HUBs for 914-38: Electrical**

Vendor ID	Company Name	Contact Person	City	Email	Phone	Business Description	CMBL Status	HUB Status
1830851049600	CDM7, LLC	Trey Harris	Spring	trey@cdmseven.com	713-253-2322	Construction Management, Project/Program Management	No	Yes
1611735929500	CECO CONTRACTING CO., LLC	Rick Bloomfield	FORT WORTH	rick@cecocontracting.com	817-925-4013	roofing & general contracting	Yes	Yes
1742919890000	CEDA-TEX SVCS INC	Fred Odanga	CEDAR PARK	contact@cedatex.com	512-339-0155	General construction. New construction, Site, drainage, Interior drywall, plumbing, electrical Painting ,concrete work etc	Yes	Yes
1741839633300	CENTER ENTERPRISES INC	David Kuykendall	HOUSTON	estimating@go-cec.com	713-861-5762	Remodels and new electrical construction, service, maintenance and telecommunications.	Yes	Yes
1474298754900	CHARLIE'S ELECTRIC LLC	Dahlia Sanchez	HOUSTON	dscharlieselectric@gmail.com	832-940-9440	Electrical Contractor	No	Yes
1472702528100	CKH ENTERPRISES LLC	Cody Hodge	AMARILLO	chodge@cseama.com	806-676-1758	Electrical Contracting, Electrical Troubleshooting, Electrical Upgrades, new Construction and remodels. Electrical Repairs	No	Yes
1473650332800	CLAY BRANCH INC	MARK SHIM	HOUSTON	mark.shim@sbcglobal.net	832-319-9829	LED lighting, sale, installation, & Retrofit. Pole, Street, Office, Ornamental, Landscape Lighting, & Architectural Lighting, Lighting Programming, Central Electrical & lighting Operating System Integration, All types of Retrofit.	Yes	Yes
1300971025500	CLI-ENERGY AND CONSTRUCTION, LLC	Terry Harts	HOUSTON	tharts@cli-energyandconstruction.com	832-629-7969	We develop Solar Power options for business, schools, municipalities, and other companies. We build roof or ground solar projects. And we are a general contractor for residential and commercial projects.	Yes	Yes
1853945365600	CMN INVESTMENTS GROUP LLC	Catina Flagg	HOUSTON	cflagg@cmninvestment.net	713-582-3671	To provide rental or leased property to low income families and veterans. To consult with corporate and residential property owners on staging spaces for the purposes of rental property or corporate housing	Yes	Yes
1822756317000	COASTAL BEND ROOFING, LLC.	Matt Jensen	PEARLAND	info@cbrcs.com	281-407-0023	CBRCS is experienced in small and large scale renovations, additions, new construction, and demolition in both the public and private sectors. We provide disaster relief to include complete restoration, roofing, and property recovery.	Yes	Yes
1852359466300	COLLABORATE CONSTRUCTION COMPANY, LLC	Deborah Campbell	MISSOURI CITY	cccofhouston@gmail.com	713-539-3522	Commercial construction, streets, buildings, bridges, concrete, marine construction, commercial diving.	No	Yes
1851491214800	COMBINED ARMS CONSTRUCTION LLC	Steven Dickerson	GRAND PRAIRIE	dickerson.stevenjr@yahoo.com	972-533-9764	Project management and construction estimation services relating to shades, lighting, drywall, and other construction trades	No	Yes
1823881705200	COMISKEY ELECTRIC LLC	William Comiskey	HUTTO	Comiskeyelectric@gmail.com	512-417-5019	Electrical Service work, Electrical contractor	No	Yes
1861328327600	CONFORMANCE LLC	MIRZA FARJAD BAIG	RICHARDSON	Farjadbaig@gmail.com	214-430-8492	Engineering Consultant and Contractor	No	Yes

**Results for HUBs for 914-38: Electrical**

Vendor ID	Company Name	Contact Person	City	Email	Phone	Business Description	CMBL Status	HUB Status
1203856936900	CONTIGO ENTERPRISES, INC.	Lois R Palmarez	MAGNOLIA	contigoinc@sbcglobal.net	713-705-6596	General contractor for commercial interior construction and tenant finish. Drywall, acoustical ceiling, painting, clean up is performed by employees. MEP, glass, millwork and flooring is subcontracted.	Yes	Yes
1204215625200	COOL COMPONENT HTG. & A/C INC.	Jose Gomez	SAN ANTONIO	coolcomponent@sbcglobal.net	210-932-2002	install and repair heating and air conditioning services for residential and commercial	No	Yes
1853565093300	CORLEY FAMILY ENTERPRISES LLC	Joseph E Corley	MESQUITE	jcorley@corleyfamilyent.com	612-408-6187	Flooring, Concrete, HVAC, Electrical, Remodeling, Fencing, Decking	No	Yes
1824303538500	COVARRUBIAS REMODELING SERVICE LLC	Covarrubias Remodeling Servi	CLUTE	covarrubiasremodeling@hotmail.com	979-316-3621	Remodeling services and new construction. Framing, drywall, concrete, paint, cabinetry, flooring, carpet, water restoration and mold remediation.	No	Yes
1813986553100	CRAILLEY ENTERPRISES LLC	Craig Gresham	KRUGERVILLE	craiggresham@sbcglobal.net	817-368-4223	Construction - interior finish out, flooring, tape bed and texture, build walls, plumbing, etc.	Yes	Yes
1742953072200	CRI ELECTRIC, INC	Israel Garza	SAN ANTONIO	igarza@cri-electric.com	210-509-8889	Electrical contractors	Yes	Yes
1471596575300	CROSS ELECTRIC LLC	Jennifer Cross	FORT WORTH	jen@crosselectrical.com	817-847-7111	Electrical Contracting/Electrician	No	Yes
1874826807700	CT4 CONSTRUCTION LLC	Christopher Trevino	BEDFORD	ctrevino@trevinoarealtygroup.com	817-808-8144	General and Civil Construction and Engineering	No	Yes
1872777550600	CTNJ CONSTRUCTION LLC	Cody Blake Torres	SAN ANTONIO	ctorres@macawhomes.com	361-946-5006	General contracting services ranging from residential to light commercial	No	Yes
1471108300700	Central Texas Finishers	Damaso A. Gaona	Converse	ag@centraltexasfinishers.com	210-429-4445	Drywall installation, Painting and Wall Covering Contractors, Flooring Contractors and Tile (except resilient) contractors.	No	Yes
1760336168800	Chavez Service Companies, Inc.	Brenda Chavez	HOUSTON	bchavez@chavezcompanies.com	713-781-9200	Landscape, Irrigation, Demo, Drywall, Painting, Maintenance, Repair, Remodel, New Construction	No	Yes
1464213850800	CherAmey Enterprises LLC	Cheryl Thompson	Houston	cherrie@mitshouston.com	832-259-8554	Sales & Installation of Window Coverings and Flooring	No	Yes
1742471700100	Con-Cor Inc.	Cy Canales-Jary	San Antonio	cyjary@con-corinc.com	210-375-8484	Building construction, general contractor, remodeling contractor	No	Yes
1300505867500	Consolidated Installation Support, LLC	Joe Monroe	SAN ANTONIO	joe@vetcis.com	210-387-0097	General Contracting construction company, concrete, sidewalks, framing, curb and gutters, forming, site cleanup, park renovations, hospital labs renovations.	No	Yes
1932535836400	Contreras Electrical Services LLC	David Contreras	League City	info@contreraselectrical.com	713-724-1671		No	Yes
1203527737000	Copeland Contracting Company, Inc	Tia Statam	Universal City	tstatam@copeland-inc.com	210-225-4600	Commercial building construction general contractors, Plumbing contractors	No	Yes
1113712187400	Cosmo Electric Services	Alexandra Bratton	Helotes	cosmo_electric_services@yahoo.com	210-684-6488	Electrical Lighting, Power, Fire Alarm & Intercom.	No	Yes
1830983276600	Cottons Electrical Contracting & Service	LaMar Cotton	Pilot Point	lamarcotton@cottonselectrical.com	972-804-4505	New Construction, Underground, renovations, build outs, electrical service, power generation, churches, warehouses, service-calls, emergency services, factories, schools, high rise complexes and daycares. Residential. Commercial. Industrial.	Yes	Yes

**Results for HUBs for 914-38: Electrical**

Vendor ID	Company Name	Contact Person	City	Email	Phone	Business Description	CMBL Status	HUB Status
1751991843100	Cox Concrete Contractors, Inc.	Brenda Jones	NACOGDOCHES	bjones@coxcontractors.com	936-564-6500	Concrete Construction, General Construction, Construction Management, Design-Build, Architecture, Interior Design.	Yes	Yes
1853725748900	D & A COMPLETE SERVICES LLC	Dollie Adams	HOUSTON	dacompleteservices@gmail.com	832-655-3834	D&A is a small Full-Service General Contracting company that provides an array of home repairs, business repairs and renovations. We offer landscaping, Roof Repairs, Siding, professional sub-contractors and general contractors.	Yes	Yes
1742523918700	D & S S CONSTRUCTION, INC.	Pres./JANNA SCHURY	CORPUS CHRISTI	janna@dssconstruction.com	361-992-3566	GENERAL CONTRACTOR.	No	Yes
1203391431300	D.B.M. SERVICES, LP	President / Daniel Mendoza	MESQUITE	mherrera@dbmserviceslp.com	214-275-7930	Drywall, Ceilings, Paint, Patch and Paint, Wall Covering (Vinyl and Fabric), Texture	No	Yes
1881782741500	DAMYSUS ENTERPRISES, LLC	Michael Okechukwu	AUSTIN	Michael@damysusenterprises.com	281-248-7549	We provide whole sale and retail good and services. We also provide logistic solutions and specialized goods and services in Healthcare, Dental, Defense and Communications.	Yes	Yes
1260842348400	DE FOUR INC	Pres./Wendy J. De Four	TOMBALL	monitorusacontrols@comcast.net	281-255-9660	Installation of building automative system.	No	Yes
1562589888500	DECENT CONSTRUCTION COMPANY, INC	SYED A HASHMI	PLANO	construction.decent@gmail.com	214-846-5113	General Contracting, Project Management, Site Work, Concrete, Masonry, MEP, Damp Proofing, Caulking, Sealing, Fire Safing and Selective Demolotion	No	Yes
1263972739000	DELARIVA, INC	Angelita Delariva artselectr	EL PASO	art@artselectric.net	915-755-5832	PROVIDE ALL ELECTRICAL SERVICE FOR RESIDENTIAL AND COMMERCIAL	Yes	Yes
1201036081100	DENALI CONSTRUCTION SERVICES, LP	Michelle Thraikill	CARROLLTON	estimating@denalics.com	214-350-9555	MECHANICAL CONTRACTOR - Install and repair HVAC/R, Electrical, Plumbing and Piping systems.	No	Yes
1751701705300	DENT ELECTRIC, INC.	KENNETH M ELKINS	Lubbock	kennethelkins1@sbcglobal.net	806-789-9338	Electrical Construction.	No	Yes
1850633111700	DEVPRO COMMERCIAL CONTRACTORS, INC	jeffrey dobbins	Dallas	DEVPROTEX@SBCGLOBAL.NET	214-534-2789	Building construction.	No	Yes
1270363365600	DFW ELECTRIC GROUP, LLC	Kevin Freudiger	WYLIE	kevinf@dfwelectricgroup.com	469-363-3902	commercial electrical contractor specializing in service, remodel and new construction projects.	No	Yes
1874015569400	DHZ Electric LLC		Garland	david@dhzelectric.com	469-864-0808		No	Yes
1455639163000	DJM PARTNERS INC	Jeff Mikeska	DALLAS	jeff@djmpartners.com	214-674-1701	DJM Partners, Inc. is a commercial electrical contracting company.	No	Yes
1465757794700	DM ELECTRICAL AND CONSTRUCTION, LLC	David Hubbard	HOUSTON	david@dmelectricalinc.com	346-773-4920	DM Electrical and Construction LLC is a commercial electrical contractor. We specialize in design/build, new construction, renovations, and maintenance to maximize the on-line performance of mission vital systems.	Yes	Yes
1260740731400	Delta Electric & Controls, Inc.	Agustin Gus Bustos	Mansfield	gusb@deltaelectricalandcontrols.com	817-385-0875	Electrical Contractors	No	Yes
1841835922200	Delta Electrical Solution LLC	Stanley Isawode	Katy	info@deltaelectricalsolution.com	832-229-2742	I provide residential and commercial electrical services. New and Remodels	Yes	Yes
1472608665600	Dennis Services, LLC	Tracy Sorensen	Grapevine	tracys@dennis-electric.com	817-481-1508	Electrical; Trade Services, Construction, (Not Otherwise Classified); Fire Alarm and Safety Services, Including Installation of Equipment	No	Yes

**Results for HUBs for 914-38: Electrical**

Vendor ID	Company Name	Contact Person	City	Email	Phone	Business Description	CMBL Status	HUB Status
1464661184900	E&E GROUP INC.	Jennifer Eldridge	ADKINS	jennifer@lightitup2.com	210-897-3168	Cable splicing, electrical or fiber optic, Electrical Contractors and Other Wiring Installation Contractors, All Other Specialty Trade Contractors, Communication equipment repair and maintenance services	Yes	Yes
1452701915300	E&M GRACE, LLC	Shelbee Foster	LUBBOCK	shelbee@eandmgrace.com	806-686-0246	general contracting for new construction, remodeling, restoration, steel erection, door and hardware, specialties, construction management	Yes	Yes
1820571726900	EAS CONTRACTING, L.P.	LAWRENCE PINZEL	LUBBOCK	info@easlp.com	972-590-5576	Electrical Utility Contractor	Yes	Yes
1815317806800	EFFICIO CONSTRUCTION SERVICES, LLC	JUAN VILLALOBOS JR	EL PASO	JuanV@efficiollc.com	915-373-0867	Construction company	Yes	Yes
1742648104400	EL PASO A.R.C. ELECTRIC, INC.	CANO ORTIZ	El Paso	canoarc@sbcglobal.net	915-593-3700	electrical and mechanical contractors	No	Yes
1141955799300	EL PASO J.A.G., INC.	President Patricia Castro	EL PASO	jag@elpasojag.com	915-533-8607	Electrical by trade, commercial, industrial, residential, mechanical, plumbing	Yes	Yes
1843111890200	ELECTRIQO LLC	OSCAR A. MIRELES	GALENA PARK	INFO@ELECTRIQO.PRO	346-222-0281	Provide electrical services to companies and individuals.	No	Yes
1760619440900	ELP ENTERPRISES, INC.	Martha Ceballos	HOUSTON	martha@elpenterprisesinc.com	832-969-9947	Broker of Cartridges for Laser Printers, Fax & Copy Machines and Other Drilling Beads	Yes	Yes
1800004612000	EMERALD STANDARD SERVICES, INC.	Roger Pombrol	PASADENA	roger@emerald-standard.com	713-473-1000	Electrical Installation & Engineering Services	Yes	Yes
1921561994100	EMPRESA CONSTRUCTION GROUP, LLC DBA EMPR	Corina Cordova	THE WOODLANDS	projects@empresacg.com	346-328-2557	Empresa Construction Group, LLC is a general specialty construction company that provides a full spectrum of services specializing in electrical construction.	Yes	Yes
1320351916300	ENLIGHTEN ELECTRIC CO., LLC	Amador Perez Jr	WESLACO	aperez@enelectric.com	956-361-8943	Electrical System Installation & Service. Now & renovations of commercial bldgs. Electrical Construction including but not limited to Commercial, Residential, Industrial and Service.	Yes	Yes
1854216301100	ENPACE SOLUTIONS LLC	President / Gabriel Gabino	PEARLAND	GabeG@enpacesolutions.com	713-447-3945	Electrical and instrumentation services for the commercial and industrial construction industry.	No	Yes
1923074620800	EP GEM ENTERPRISES LLC	George Cepeda	El Paso	gcepeda@valor-gc.com	915-740-6917	SDVOSB GENERAL CONTRACTOR WITH 20 YEARS IN UNDERGROUND UTILITIES, PAVING, CONCRETE AND PIPELINE WORK.	No	Yes
1833167711400	ESA SOLUTIONS LLC	Paul Nguyen	LEAGUE CITY	paul@esas-llc.com	832-592-1100	Providing sales, service, and installations of electrical, security, CCTV, and access control.	No	Yes
1825112841100	Emersyn Electrical Services, LLC	Ben Mata	Houston	ben@emersynelectric.com	832-628-2837		No	Yes
1473158134500	Enigma Electric LLC	Veronica Barrera	Spring	barrera@enigmaelectric.net	346-382-0006	Electrical Contractor (Commercial, Residential, and Parking Lot Pole Lots)	No	Yes
1883627838400	Executive Enterprise Consulting Services	James Law	Fresno	Jamesalawiii@gmail.com	832-317-5154		No	Yes
1472781339700	FAITH DEMOLITION, LLC	Angela Johnson	COLLEGE STATION	angela@faithdemolition.com	979-777-6827	Faith Demolition is a family owned business specializing in interior demolition of both commercial and residential dwellings.	Yes	Yes

**Results for HUBs for 914-38: Electrical**

Vendor ID	Company Name	Contact Person	City	Email	Phone	Business Description	CMBL Status	HUB Status
1465188739100	FEC CONSTRUCTION LLC	Erasmus Cantu	EAGLE PASS	erasmocantu6055@gmail.com	361-688-9773	FEC Construction LLC is a small family owned business which works with customers to provide service to construct residential and commercial projects as well as remodeling	No	Yes
1300798263300	FERRELL ENTERPRISE INTERNATIONAL	PresOrlando Charles Ferrell	HOUSTON	ferrellenterprise@yahoo.com	832-896-8628	To over see major contrats and to make sure they are done in a timely matter.	Yes	Yes
1922785859400	FITZ ASSOCIATES, LLC	Darla Lowden	HUMBLE	darla@fitzassoc.com	281-904-9280	Woman Owned, General Contractor, Engineering, Job Order Contracting, Design Build, ADA Compliance	Yes	Yes
1882298753500	FRAUSTO - CASTILLO CONSTRUCTION GROUP, L	Alfredo Frausto	SAN ANTONIO	info@fcconstructiontx.com	210-737-4791	Construction management, commercial and institutional building, Poured Concrete Foundation and Structure Contractors, Framing contractors, Masonry Contractor	Yes	Yes
1272425295700	FRONTLINE SUPPORT SOLUTIONS, LLC	Jose Perez	SAN ANTONIO	todhiambo@frontline1.com	210-630-6750	Frontline Support Solutions, LLC is a general contractor specializing in commercial and industrial construction. Additionally, we provide facility support services to large commercial and industrial parks, and military installations.	No	Yes
1741898809700	FUNK AND COMPANY	Alex Aguirre	EL PASO	ALEX@FUNKANDCOMPANY.COM	915-542-1502	Mechanical/Electrical/Plumbing Contractor	Yes	Yes
1873904885000	Falcon Construction Services	Jeffrey King	Fort Worth	Jeffrey@FalconConSvc.com	817-901-5849	Ground-up/renovation commercial general contractor located in Fort Worth. Providing clients with pre-construction services, construction management, and building services.	No	Yes
1450474456700	Fort Worth Electric, LP	Sherri Aaron	Fort Worth	alysona@fwetx.com	817-870-2266	Electrical Contractor - Commercial, Residential, Service, Thermal Imaging, Data Cabling, Electric Vehicle Chargers	Yes	Yes
1751625143000	Frost & Keeling Assoc., Inc.	Tesha Blevins	BOERNE	trblevins@frostandkeeling.com	210-622-8687	Industrial Building Construction; Commercial and Institutional Building Construction; Air system balancing and testing; HVAC (heating, ventilation and air-conditioning) contractors; All Other Specialty Trade Contractors	No	Yes
1843508596600	Fuerte Electric, Inc.	Alberto Villarreal	Georgetown	alberto@fuerteelectric.com	512-838-3494	Electrical	No	Yes
1274564584100	G&G ELECTRICAL CONTRACTORS, LLC	Sandro Olivares	LAREDO	ggelectricalcontractor@gmail.com	956-236-2608	Electrical Contractor	No	Yes
1260220273600	G. Marin Rebar, Inc.	Guillermo Marin	San Antonio	gmrebar@gmail.com	210-661-8258	CONCRETE REINFORCEMENT (REBAR POST TENSION); Tie Steel - Labor.	No	Yes
1752205887800	G.L. Morris Enterprises, Inc. dba Sunbel	Lance McClure	Carrollton	marla@sun-belt.com	972-492-5108	Environmental Contractors, Excavation, Tank Removal, Drum Transportation, Soil Transportation & Disposal, Demolition, Hazardous Materials Handling, Treatment System Installation, Environmental and Geotechnical Drilling	No	Yes

**Results for HUBs for 914-38: Electrical**

Vendor ID	Company Name	Contact Person	City	Email	Phone	Business Description	CMBL Status	HUB Status
1834050961300	G2 Construction Services, Inc.	Jyl Gibson	Georgetown	jyt@g2csinc.com	512-688-5725	Commercial general contractor specializing in General Contracting, Design Build, Construction Management, Planning & Development, Pre-Construction Consulting. TIPS JOC awarded contractor.	Yes	Yes
1270296441700	G2 Contractors, LLC	Heather McGlasson	Mason	heather@g2contractors.com	817-739-6565	General Contractor / Certified Construction Manager (CCM) who primarily works with land management and historical government agencies in all Regions within the State of Texas. Performs any type and size of project in Texas.	No	Yes
1813728522900	GALCON	Oscar Alberto Galvan	EDINBURG	galcon1967@gmail.com	956-460-7873	General construction services	No	Yes
1861609792100	GARDEL CONSTRUCTION, LLC	Maria Garza	SAN ANTONIO	GARDEL4u@gmail.com	210-560-9927	Commercial and residential construction, engineering, design and surveying. Commercial, industrial, utility, residential construction material and equipment supplier.	Yes	Yes
1320050162800	GCC Enterprises, Inc.	Gregory Cody	DALLAS	msully@gccenterprise.com	972-406-1050	Industrial Building Construction	No	Yes
1883525005300	GE Electrical Services, LLC		Houston	geelectricalservices@outlook.com	832-596-4345		No	Yes
1273717882700	GENECO TECHNOLOGIES, LLC	Amye Butler	TYE	amyeb@genecotech.com	325-514-9810	we are a mechanical, electrical and plumbing company. MEP sales, install and service for commercial applications.	Yes	Yes
1200223789400	GG'S CONSTRUCTION, LLC	Business ManagerRolando Os	LEANDER	ROLANDOOGGS@GMAIL.COM	512-630-8775	CONSTRUCTION AND REMODELING CONCRETE, CARPENTRY,STUCCO, INSULATION, DRYWALL, TAPE/FLOAT/TEXTURE/PAINTING FLOORING: CARPETING, Vinyl and CERAMIC TILE, WOOD AND METAL FRAMING	Yes	Yes
1711038225000	GLOBE BUILDERS INC.	Angelina Rodriguez Chavez	EL PASO	angierodriguez@globebuilders.com	915-533-8700	Building Construction, including General Contractors, and Operative Builders	Yes	Yes
1465571461700	GMC CONSTRUCTION MANAGEMENT SERVICES,	Gregory M Crain	ATHENS	gmccms@yahoo.com	214-605-0609	Commercial build outs. Framing, Drywall, Store Front Glass, Flooring, Lighting (Electrical), Painting, Plumbing, Video and Security Systems, and Land Clearing.	Yes	Yes
1205616643700	GNS Electric, Inc.	Evelyn Gorman	Grand Prairie	evelyn@gnselectricinc.com	972-989-9850	GNS Electric is a full service electrical contractor that is SBE, DBE, WBE and TX-HUB Certified. The mission of GNS is to provide our customers with quality electrical work in a timely manner. GNS strives to get it done as specified and on time. We excel	No	Yes
1920839558200	GOLDENBROOK ELECTRIC LLC	MEIJIAO LI	KATY	GOLDENBROOKELECTRIC@GMAIL.COM	832-359-8869	Electrical services and installation , electrical contracting	No	Yes
1203122746000	GOURLEY CONTRACTORS LLC	Vice PresidentJames Gourley	CORPUS CHRISTI,	mickid@gourleycontracting.com	361-883-3766	We offer turn-key construction and building maintenance services. We specialize in commercial build to suit tenant finish outs as well as residential additions and remodels. Metal Buildings, Welding, Fabrication, Sheet Metal, Flashing & Ductwork.	No	Yes

**Results for HUBs for 914-38: Electrical**

Vendor ID	Company Name	Contact Person	City	Email	Phone	Business Description	CMBL Status	HUB Status
1263196355500	GREENVETS, LLC	John Lawyer	LEONARD	john.lawyer@greenvetsllc.com	972-905-1134	Security Cameras, Electronic Access Control, Cloud-Based Systems, Cyber Security, Physical Security, Risk Management	Yes	Yes
1200753129100	Gerald Nunn Electric, LLC	Gerald Nunn	Florence	Linda@gnellctx.com	254-793-3539	Electrical Contractor	Yes	Yes
1760144964200	Gonzales South Texas Commercial Electric	Vanessa Byrd	Houston	VanessaB@gonzalesce.com	713-697-3559	Commercial and Institutional Building Construction	No	Yes
1464841006700	Greenstone Electrical Services, LLC	Margo Williams	Spring Branch	margo@greestoneelectric.com	210-954-6635	Electric distribution overhead and underground powerline construction, maintenance & emergency services. Experienced Journeyman Power Lineman and equipment. Utility Services; risers, transformers, wire, meters, conduit, infrastructure, excavation.	Yes	Yes
1851968070800	H2 INTERIORS LLC	Eddie Hernandez	SAN ANTONIO	Ed@h2interiorsllc.com	210-269-8541	Interiors design , general contractor, commercial finish outs.	No	Yes
1843483144400	HAGGERTY ELECTRIC, LLC	Kenneth P. Haggerty	DALLAS	khggtry75@gmail.com	214-704-0227	electrical service work, sell electrical parts	Yes	Yes
1271774963900	HAMPSHIRE CONSTRUCTION &	BOBBY HAMPSHIRE	BUNA	colean@hampshireconst.com	409-751-6826	General Contractor	No	Yes
1464025568400	HAVOC SERVICES	JACOB URIAS	MIDLAND	urias_jacob80@yahoo.com	432-556-3221	General Contractor	Yes	Yes
1203059002500	HEARTS FOR HOMES	Owner - Maureen Moulton	SAN ANTONIO	moultonm001@hotmail.com	210-421-9144	HEARTS OF HOME	No	Yes
1275035078200	HENDERSON TELECOM SERVICES, INC.	Jan Henderson	HOUSTON	jan@hendersontelecom.com	281-447-5821	Provide and install cable for data and telecommunications.	No	Yes
1461829890600	HERRCON, LLC	Gilbert Herrera	ALAMO	gherrera1@rgv.rr.com	956-330-5566	General building renovations, additions and repair.	No	Yes
1371876675400	HIGH VOLTAGE ELECTRIC, INC.	Brian S White	EL PASO	brian@hvelect.com	915-599-7249	electrical subcontractor for new service, existing service, new remodels, generators, street lighting, etc.	Yes	Yes
1454582765200	HN Services, LLC	Kathe Heron	Willis	katie@hn-llc.com	936-499-7397		No	Yes
1263913182500	HOLCHEMONT, LTD.	Michael Montalvo	MCALLEN	bids@holchemont.com	956-686-2901	general commercial construction projects, remodels, additions;	No	Yes
1850721241501	HR GENERAL CONTRACTING LLC	Mark L Schwab	LAKE DALLAS	mark@prestigeconstructiongc.com	214-697-7126	General Contracting: plumbing, electrical, a/c & heat, flooring, drywall, tape/bed/texture, paint, roofing and masonry.	No	Yes
1384062327900	IBC CONSTRUCTION LLC	KHALID MAHMOOD	MURPHY	Callus247@gmail.com	469-662-5248	ROADS, BRIDGES, BUILDING, GAS STATION CONSTRUCTION, AND TOWN PLANNING	No	Yes
1261580419700	ICON DIVERSIFIED, LLC	Julie Ingram	WEATHERFORD	julie.ingram@icondiversified.com	817-913-2644	General Contractor, Construction Management, Risk Management, Quality Control, Field Supervision, Scheduling, Safety, Contract Management	Yes	Yes
1161664460200	Ivy Enterprise	Irene Villarreal	San Antonio	iv08lvl@gmail.com	210-336-8035	Construction management, single-family building, Construction management, residential remodeling, Landscape Architectural Services, Administrative Management and General Management Consulting Services, Tree services (e.g., bracing, planting, pruning, rem	No	Yes
1464482424600	J AND M HERITAGE CONSTRUCTION COMPANY	Mariana H Lermuseaux	EL PASO	jmheritagecc@gmail.com	915-630-8665	Building construction	Yes	Yes

**Results for HUBs for 914-38: Electrical**

Vendor ID	Company Name	Contact Person	City	Email	Phone	Business Description	CMBL Status	HUB Status
1200221992600	J&R ELECTRIC	James Lemon	ABILENE	jandrelectric@suddenlink.net	325-721-7813	electrical new construction on commercial and residential. electrical repair; Service upgrades for existing residential and commercial buildings, Rewiring of existing residential homes.	No	Yes
1204745776200	J. Sanchez Contracting, Inc.	Sarah Sanchez	San Antonio	info@jscj-sa.com	210-924-3696	Construction management, commercial and institutional building, Other Foundation, Structure, and Building Exterior Contractors, Other Building Equipment Contractors and All Other Specialty Trade Contractors.	No	Yes
1824096085800	J.L. SQUARED CONSTRUCTION	Domingo V Lopez	CORPUS CHRISTI	jlsquaredcctx@gmail.com	210-385-3591	BUILDING CONSTRUCTION SERVICES, NEW, INCLUDING MAINTENANCE AND REPAIR SERVICES; Building Construction, Industrial, Warehouse, etc.; Building Construction, Non-Residential, Office Bldg., etc.; Building Construction, Educational; Building Construction, (No	No	Yes
1843829141300	J.R. Enterprises	Jenni Hensley	Austin	jrenterprisesatx@gmail.com	512-934-3714		No	Yes
1300410297900	J.R.O. Electrical Services L.L.C.	Joe R. Orcasitas	Adkins	orcasitas_j@yahoo.com	210-360-0377	Masonry Contractors; Electrical Contractors and Other Wiring Installation Contractors; Drywall installation; Painting (except roof) contractors	No	Yes
1743008346300	J.S. Electric, Inc.	Jamie Schmidt	Buda	lschmidt@jselectric.com	512-243-2700	Electrical Contractors and Other Wiring Installation Contractors	Yes	Yes
1263988896000	J7 Services LLC	Tyler Groce	Caldwell	accounting@j7services.com	979-567-1951	Construction management, commercial and institutional building and Construction estimation services .	No	Yes
1454641722200	JACKPOT ELECTRIC LLC	Joseph Enriquez	Austin	jackpotsolar@gmail.com	512-424-9770	Commercial and Residential electrical installations, new and remodel. Solar PV department as well.	No	Yes
1208904089800	JACKSON HILL INTEREST, LLC.	John Farrar	HOUSTON	John@fullmoonbuilders.com	713-504-4411	Super subcontractor, general contractor, project management, drywall, metal framing, paint, concrete foundations, paving retaining walls.	No	Yes
1810617097200	JACOM ENTERPRISES, LLC	SUZANNE WOODSPRESIDENT	ALLEN	Jacomenterprises@gmail.com	214-673-5451	INSTALLATION OF BUILDING MANAGEMENT CONTROL SYSTEMS	No	Yes
1201931167400	JAMCO Ventures, LLC	Joe Muniz	San Antonio	joe.muniz@jamcoventures.com	210-270-7609	General Contractor, Construction, Sewer, Concrete, Utilities, HVAC, Electrical, Communications, Computer Cabling, Fire Alarm & Protection, Cooling Tow	No	Yes
1742492518200	JASMINE ENGINEERING, INC.	Yasaman Jasmine Azima	SAN ANTONIO	jasmine@jasmineengineering.com	210-227-3000	Commercial and Institutional Building Construction, Engineering services, Building inspection services, Mechanical testing laboratories or services.	Yes	Yes
1830389027300	JENNRAND DIVERSIFIED, L.L.C.	Randy Randolph	TATUM	jennrand@outlook.com	903-557-1070	General Contractor-Residential and Commerical: Commodity Broker	Yes	Yes
1852952992900	JIMENEZ ELECTRIC, LLC	Jose Jimenez	CORPUS CHRISTI	jose@jimenez-electric.com	361-434-9137	Electrical Contractor	No	Yes
1471367690700	JOAE PROPERTIES LLC	Joshua walker	FULSHEAR	jwalker@joaeconstruction.com	832-215-0255	Construction and Rehabs	No	Yes



**Results for HUBs for 914-38: Electrical**

Vendor ID	Company Name	Contact Person	City	Email	Phone	Business Description	CMBL Status	HUB Status
1452991305600	JRJ ENTERPRISE LLC	OwnerDenise Anderson	AQUILLA	rdandersonus@windstream.net	254-694-3891	General contractor, subcontractor, custodial maintenance contractor	Yes	Yes
1470879122400	K & N CONTROLS, INC.	President / NATALIE HERZOG	ROBINSON	nherzog@hotmail.com	254-881-7660	HVAC CONTROLS INSTALLER/ Energy Management Systems	No	Yes
1824521948200	KCJ DESIGN & CONSTRUCTION INC.	Jonathan Avila	HOUSTON	javila@kcjdesignco.com	713-858-6315	KCJ Design and Construction is a general contracting company that specializes in commercial and residential construction services including foundation, framing, plumbing, electrical, roofing, HVAC, siding, flooring and finishes.	No	Yes
1842917301800	KNIGHT CONTRACTING SERVICES, INC.	Chrissi Knight	NORTHLAKE	knightcontractingservices@gmail.com	940-367-3776	Electrical, Low Voltage, Installation of Signage, Trash and Cleanup, Fixturing and Miscellaneous Repairs	No	Yes
1843217984600	KOSUCOS SERVICES LIMITED	SAMUEL ADUSEI	ARLINGTON	KOSUCOS@YAHOO.COM	817-217-0071	General construction, transportation, business services.	No	Yes
1264437690200	KRKONOS & CEPHI, LLC	Willis Hunt	DALLAS	bid@krkonos.com	469-772-0056	Oversee the planning, design, construction and/or maintenance of projects, buildings or facilities.	No	Yes
1742479057800	Kegley, Inc.	Anita Kegley	San Antonio	anitakegley44@gmail.com	210-857-4994	Construction Inspections, Client Representation on apartments, manufacturing buildings and commercial spaces. We represent our clients who need general contracting, project management, and design build construction.	No	Yes
1274701240400	L'Renee & Associates, LLC	Latoshia Norwood	Houston	lnorwood@lreneellc.com	713-393-8745	full service project management consulting firm that is dedicated to improving our clients business performance and profitability.	No	Yes
1810615496800	LAB Electric	Leo Bailey	San Antonio	labelectric29@gmail.com	210-912-5323	Electrical Contracting service for commercial, residential and light industrial electrical installations.	No	Yes
1371780283200	LANDMARK CONSULTING GROUP, LLC	NaShawn Guevara	MCKINNEY	sguevara@landmarkstructural.com	254-245-2358	General Contractor, Construction Management, Administration of Contracts. Building Construction; Commercial and Institutional, Site Clean Up Pre /Post, Site Work, Structural Concrete Services	Yes	Yes
1264453891500	LARGIN CONSTRUCTION SERVICES, LLC	Jerry Jo Largin - President	CORPUS CHRISTI	jerryjo@larginconstruction.com	361-723-1573	General Contractor - Commercial construction	Yes	Yes
1270300954300	LEDET ELECTRICAL SERVICES	Owner / Joseph L. Ledet	BEAUMONT	jledet3@netzero.net	409-896-5471	Electrical construction- Residential-Commercial-Industrial	No	Yes
1462745654500	LEXINE INC	Frank Martinez	MCALLEN	main@lexinegroup.com	956-992-0690	LexineGroup, is a minority-owned, HUB-certified, and Federal HUBZone-certified MBE from McAllen, Texas. We provide comprehensive electrical and technology solutions through our three key divisions: Electrical, Communications, and Security.	Yes	Yes
1461753945800	LJ's Services	Leonard Ferguson	Corpus Christi	leonardferguson318@gmail.com	361-608-1691		No	Yes

**Results for HUBs for 914-38: Electrical**

Vendor ID	Company Name	Contact Person	City	Email	Phone	Business Description	CMBL Status	HUB Status
1934018093400	LONESTAR PRECISION BUILDERS LLC	Andrew Woodward	DENISON	info@lonestarbuilders.pro	903-209-5051	Specializing in a wide array of services including flooring, bathrooms, remodels, renovations, plumbing, electrical, concrete work, load-bearing beams, painting, drywall, vinyl plank flooring, tile installation, and more.	Yes	Yes
1593835811400	LONGHORN ELECTRICAL SERVICES, INC.	Eric Villegas	EL PASO	eric@longhornelectrical.com	915-771-0488	Longhorn Electrical Services, Inc. provides a wide spectrum of electrical services from small remodel projects and maintenance to large new construction projects and design.	Yes	Yes
1261604236700	LOVEJOY CONSTRUCTION	Keith Ziegelman	AUSTIN	keith@lovejoyconstruction.com	512-553-2006	General Contractor	No	Yes
1992206113000	LOVES GENERAL MANAGEMENT SERVICES LLC	Jesse Love	FORT WORTH	Jesse@lovesmanagement.com	336-669-3661	General contractor, Roofing Contractor, Remediation Contractor, concrete Contractor, Asphalt Contractor, Epoxy contractor, Residential and Commercial General Contractor, Builder, and Remodeler. We specialize in building single and multi family residential homes and have previous experience general contracting commercial builds and well as rehabs.	Yes	Yes
1831871830300	LUBBOCK VICTORY HOMES, LLC	Gabriel Reyes	LUBBOCK	victoryhomeslubbock@gmail.com	806-786-6166	TRAFFIC CONTROL DEVICE PLACEMENT AND REMOVAL SERVICE; REMOVAL SERVICES, TRAFFIC CONTROL DEVICES; TRAFFIC CONTROL SERVICES, ROAD CLOSURE WITH DETOUR; TRAFFIC CONTROL SERVICES; ROAD AND HIGHWAY EQUIPMENT (NOT OTHERWISE) RENTAL; RENTAL OF TRAFFIC CONTROL SI	No	Yes
1474799610700	Laibon Enterprise LLC	James Muniu	Liberty Hill	james.muiruri@yahoo.com	857-891-9998	a Full service commercial, residential and service electrical contractor servicing South Texas. We provide a variety of services to our clients including preventive maintenance, machinery installation and relocation, lighting maintenance.	No	Yes
1464583249500	Led Electric and Lighting Contractors, L	PresJose Ubaldo Parra Jr	LAREDO	UBALDO.PARRA@LEDELECTRIC.US.COM	956-568-4330	Addition, alteration and renovation, residential building, general contractors.	No	Yes
1863822510400	Ledesma Brothers Construction llc	Hector Ledesma	SAN ANTONIO	hector.ledesma@ledesmabc.com	210-845-5022	construction	Yes	Yes
1810560741200	M&M HOMES, INC.	Gilbert Arredondo	LUBBOCK	arredondogilbert@hotmail.com	806-781-4690	Supply and Install Commercial Electrical Wiring, Fixtures and Equipment	Yes	Yes
1854208939800	M-TECH ELECTRIC LLC	Brian Montemayor	HOUSTON	Brianm@mtechelectric.com	832-538-0648	Financial/Construction/Educational Consulting.	No	Yes
1371547851000	M.K. DAILEY SERVICES, INC.	Karen Dailey	College Station	kdailey@daileycompany.net	979-694-4044	Electrical Contracting & Construction; Electrical Maintenance & Repair.	Yes	Yes
1260670252500	MADDEN ELECTRIC SERVICE, INC.	Kimberly Madden	TERRELL	kim@maddenelectric.com	214-221-0151			

**Results for HUBs for 914-38: Electrical**

Vendor ID	Company Name	Contact Person	City	Email	Phone	Business Description	CMBL Status	HUB Status
1830796138500	MAHUYA INDUSTRIES LLC	Amanda Smith	FORT WORTH	amanda@mahuyaindustries.com	817-917-4450	Native American owned - consulting, telecommunications, grant writing, management and oversight, construction management, project management, owner's representation and contracting services provider.	Yes	Yes
1800626913000	MAJESTIC SERVICES INC	Sharal Brown	AUSTIN	majesticvcinc@aol.com	512-524-7411	Majestic Services, Inc. is a General Contracting company that offers a comprehensive set of construction services touching all facets and disciplines of construction projects. The company also offers professional construction photography services.	Yes	Yes
1261476339400	MALDONADO-BURKETT, LLP	Ramon H Maldonado	AUSTIN	ramon@maldonado-burkett.com	512-916-1386	Maldonado-Burkett is a DBE and HUB certified Engineering firm. We specialize in innovative engineering solutions for Construction, Traffic and Transportation Engineering and Operations.	Yes	Yes
1742490361900	MALTBY BUILDERS, INC.	SANDRA MALTBY	KINGSVILLE	maltbybuilders@sbcglobal.net	361-592-8426	COMMERCIAL & RESIDENTIAL-NEW & REMODELING	No	Yes
1823660718200	MAMMOTH FOUNDATION REPAIR, LLC	Edgar Aguilera	CORPUS CHRISTI	mammothfoundationrepair@gmail.com	361-876-2722	General Contractor- residential & commercial construction-framing, concrete, roofing, electrical, plumbing, painting, renovations, new construction, design build	Yes	Yes
1814530594400	MARK GARCIA, INC.	MARK GARCIA	SPRING BRANCH	markgarcia@garciacircuitandpower.com	210-309-1806	Electrical Contractors and Other Wiring Installation Contractors.	No	Yes
1271331598900	MAVICH, LLC	Laura Mizell	KELLER	sales@mavich.com	682-503-4484	Mavich is a distributor Industrial supplies, Janitorial supplies from top industry suppliers. Mavich provides printing services as well as marketing and promotional products.	Yes	Yes
1832800982600	MAXIMUS CONSTRUCTION, LLC	Elizabeth Sturgill	CYPRESS	liz@maximustexas.com	832-557-7972	Our services include residential renovations, remodels, and new construction. We also conduct commercial construction services.	No	Yes
1881726341300	MBR CARGO EXPRESS LLC		Mission	MBRCARGO@GMAIL.COM	956-249-8089		No	Yes
1742035035100	MCCAFFETY ELECTRIC CO., INC.	Pamela Barnes	HUNTSVILLE	pam@mccaffetyelectric.com	936-295-2831	Electrical Sales and Service - Residential and Commercial/Contracting	Yes	Yes
1861934354600	MID-TEX CONTRACTING LLC	BRENNA SIMS	WHITNEY	brenna@mid-texcon.com	254-495-5665	General constructions services including MEP. Mighty Service Construction, LLC provides Construction, General Contracting	No	Yes
1821212282600	MIGHTY SERVICES CONSTRUCTION, LLC	Monica Atterberry	DALLAS	monica@mightysconstruction.com	469-471-4519	Subcontracting Services in various areas of construction. HVAC, electrical, life saving systems,etc	No	Yes
1813186284100	MIKOCORP, LLC	Pres./Matthew Lindsey	WEATHERFORD	matt@mikocorp.com	817-458-4425	Carpentry/framing metal & wood, electrical, painting, suspended acoustical ceilings, demolition services, maintenance and repair of existing buildings and new building construction.	Yes	Yes

**Results for HUBs for 914-38: Electrical**

Vendor ID	Company Name	Contact Person	City	Email	Phone	Business Description	CMBL Status	HUB Status
1263344612000	MILCON CONSTRUCTION, LLC	Armando Aranda	SAN ANTONIO	rocky@milconco.com	726-202-3950	Addition, alteration and renovation, general contractors, industrial building (except warehouses) , Construction management, commercial and institutional building, All Other Specialty Trade Contractors	No	Yes
1760586361600	MILLENNIUM PROJECT SOLUTIONS, INC.	Vice President/Luke Morgan	CROSBY	mmorgan@mps-team.com	281-328-2200	Building construction, infection/dust control, asbestos abatement, mold remediation in the commercial, healthcare and educational facilities.	No	Yes
1452892242100	MJR ELECTRIC	Michael Rodriguez	LINDALE	mike@mjrelectrictexas.com	903-363-5884	We are an electrical contractor specializing in residential and commercial service calls, new construction and remodels, LED lighting, whole house generators and all things electrical.	No	Yes
1742890583400	MLP Ventures Inc.	Liborio Perez	Von Ormy	mlp@att.net	210-623-8172	General Contractors specializing in remodeling and new construction. Scope of work includes any and all phases of construction including design/build, project management, quality control, and specific trade construction (arch, mech, elect work).	No	Yes
1843879816900	MOJAVE PROJECT LLC	Risheem Muhammad	HOUSTON	muhammadr@mpeds.us	844-966-5283	We are a Special Trade Construction - Turnkey operation; we offer career training.	No	Yes
1455317100100	MunCor, LLC	Ramiro, III Munoz	Corpus Christi	ram@munozengrg.com	361-946-4848	ENGINEERING SERVICES, TOPOGRAPHIC SURVEYING AND DRAFTING SERVICES	No	Yes
1204596978400	N.A.E. ENTERPRISES, INC.	Pres Chantal Dauenhauer	FT WORTH	ce.dauen@naecontracting.com	817-220-2200	General Contracting	No	Yes
1800731507200	NAVEJAS ELECTRIC, LLC	Jose Navejas III	Pflugerville	jnavejasll@navejaselectric.com	512-666-5301	New electrical construction wiring installations and remodel for commercial buildings and lease space. Data Center electrical distribution systems.	No	Yes
1383806059100	NECHEMYA CONSTRUCTION	Principal - Daleth Johnson	NORTH RICHLAND HILL	daleth@nechemyasolutions.com	214-274-0750	Design/Build - collaborative architectural services - construction administration - General Contracting	Yes	Yes
1205826125100	NETI CONSTRUCTION ENTERPRISES, LLC	Pres./Subbu Neti	SUGAR LAND	subbu@theconstrcorp.com	832-237-5588	General Contractor involved in building (ground-up & Build-out) of office, medical, educational & retail facilities.	No	Yes
1742522182100	NEW AGE GENERAL CONTRACTORS, INC.	Christopher Gonzalez	NEW BRAUNFELS	newagegcs@gmail.com	512-649-9530	Heavy Highway, Bridge General Contractors, Commercial and Institutional building, Construction management, Poured Concrete Foundation, Poured Concrete Structure Contractors, CMU Structure Contractors.	No	Yes
1473035911500	NOBLE TEXAS BUILDERS, LLC	Christine Blouch	La Feria	juan.delgado@nobletx.net	956-520-8183	General Contractor, Construction Manager, Design Build, Building Maintenance	No	Yes
1843516426600	NOE'S ELECTRIC & A/C SERVICE, LLC	Noe Villarreal Jr	WESLACO	noeselectricllc@gmail.com	956-968-8385	Electrical/HVAC contractor performing repair and new installations/new construction in residential, non-residential, educational, and municipal settings. All work done on customer sites.	No	Yes

**Results for HUBs for 914-38: Electrical**

Vendor ID	Company Name	Contact Person	City	Email	Phone	Business Description	CMBL Status	HUB Status
1202089172200	NORTH AMERICAN COMMERCIAL	Partner / Lynn Dunlap	DALLAS	lynn@naccolp.com	972-620-9975	General contracting specializing in interior finishout and all related trades	No	Yes
1320465693100	NORTHWEST ELECTRIC, LLC.	Northwest Electric, LLC	CEDAR PARK	northwestelectrical@outlook.com	512-704-6426	Installation of electrical lighting, gear and equipment.	No	Yes
1752692487700	NOUVEAU TECHNOLOGY SERVICES, LP.	Brian Beiling	LEWISVILLE	bbeiling@ntslp.com	972-484-5077	Job Order Contracting, General Contracting	Yes	Yes
1820633437900	NPPC CONSULTING LLC	Clinton Eastep	DALLAS	clint@nppc.biz	214-435-4194	Construction material, medical, dental supply, IT related items, office supply, rebar, pre-cast supplier, promotional, embroidery, silk screen. We also provide professional services in mediation, arbitration and investigations.	Yes	Yes
1751890613000	North American Information Systems, Inc	Warren T Smith	Duncanville	wtssr@tx.rr.com	214-869-8517	COMMUNICATIONS CONSTRUCTION, ELECTRICAL, LOCAL AREA NETWORKS, BROADBAND COMMUNICATIONS, FIBER OPTICS, BUILDING CONSTRUCTION INCLUDING GENERAL CONTRACTORS	No	Yes
1811033159400	ONE ON ELECTRIC LLC	Monica White	ROUND ROCK	monica@oneonelectric.com	512-839-7728	We provide electrical services including installation and maintenance of new and existing electrical systems, including wiring, breaker boxes, lights, switches and other machinery. We work in a residential, commercial or industrial setting.	No	Yes
1883013032600	OWENS' TIGER'S ELECTRIC LLC	Rene Lee Owens Sr	SMITHVILLE	Owenstigerselectric13@gmail.com	512-718-4937	We do commercial, and residential electrical installations. Ground up and remodels. Troubleshooting of electrical issues in the system and repair them. Lightning retrofit	Yes	Yes
1471648535500	Odoti Holding LLC	Obinna Emukah	Houston	info@odotillc.com	832-892-8719	General Construction, Resident construction, Commerical construction, Demolition of any size building, pavement, electrical, plumbing, HVAC	No	Yes
1833063256500	PBS CONSTRUCTION, LLC.	Paula Salvaggio	FARMERSVILLE	info@pbs-construction.com	972-775-0897	PBS provides a wide array of construction needs. Turn-key new construction, renovations, specialty construction, demolition, planning, flatwork, landscape and hardscape, environmental.	Yes	Yes
1751213051300	PECAN VALLEY ELECTRIC CO., INC.	Julie K. Gribble	BROWNWOOD	pvebwd@verizon.net	325-647-4886	Electrical	No	Yes
1201111385400	PILLAR AND STRONG INC.	OwnerLee Olawale	HOUSTON	lee@pillarandstrong.com	713-780-3100	Construction.	No	Yes
1872456613000	PINION 91 CONTRACTING, LLC	John Gusti	ROANOKE	pinioncontracting@gmail.com	817-600-8069	General Contractor, construction, construction management, remodel, roofing, restoration, painting, drywall, framing, mold remediation, concrete, multiple division contractor	Yes	Yes
1800117812000	PMG Project Management Group, LLC	Vladimir Naranjo	Houston	vladimirnaranjo@pmgunited.com	281-802-0746	Project Management Services & Business Support Services (Except Accounting Services and Auditing)/Energy Efficiency Inspections/Home) (Home Rater Services)/Construction Mgmt. & Underground Utility Construction	No	Yes

**Results for HUBs for 914-38: Electrical**

Vendor ID	Company Name	Contact Person	City	Email	Phone	Business Description	CMBL Status	HUB Status
1882727568800	POWER LINEMAN LLC	Power Lineman LLC	COLUMBUS	powerlinemanoftexas@gmail.com	713-817-6808	Construction of transmission, distribution, and substation power line	Yes	Yes
1264751651200	PRIME ELECTRICAL WBE, L.L.C.	Meagan Ballenger	BEAUMONT	jmaxwell@Calibersolutions.com	409-554-0800	electrical contractor supplying procurement, fabrication, electrical assembly field construction and heat & stream tracing.	No	Yes
1451443574300	PROCONSTRUCT INCORPORATED	Emilio Alaniz	HOUSTON	proconstruct@att.net	281-888-8755	General Construction- New build and or remodels of commercial properties.	Yes	Yes
1352351340900	PRODIGY DESIGN & RENOVATION INC.	PresSheyna Kobty	ARLINGTON	sheyna@prodigypaint.com	817-277-2468	General construction, commercial renovation, interior design	No	Yes
1452367716000	PROJECTIZED SOLUTIONS, LLC	Errol Sykes	SAN ANTONIO	errol.d.sykes@projectizedsolutions.com	800-940-9285	Telecommunications management consulting services	Yes	Yes
1463366622800	PROVID INC	Stacie Rudduck	GRANDVIEW	Stacierudduck@providboards.com	817-454-0998	Installation, service, and repair of large scale LED video boards. Low voltage and fiber optic cabling.	No	Yes
1204516410500	Perfecto Electric	Perfecto Garcia	San Antonio	perfectoelectric@aol.com	210-842-3210	Handyman construction service, residential building, Electrical contractors, Electrical wiring contractors.	No	Yes
1863258997600	Powersource Automation and Controls LLC	Javier Olivares	Hockley	power@powersourceautomation.com	281-787-7860		No	Yes
1471873782900	Prosperity Comfort Investments LLC	Terence Brandon	Humble	electrical.pci@gmail.com	281-797-1997	Electrical Contractor	No	Yes
1742662597000	QUAD-TEX CONSTRUCTION, INC.	SUSAN CCHMELAR	College Station	tracy@quadtex.net	979-774-9341	COMMERCIAL CONSTRUCTION OF BUILDINGS	No	Yes
1020720408100	QUALITY INNOVATIONS, INC.	President / Michele L. Morgan	BOERNE	Michele@Qi2LLC.com	281-705-8709	GENERAL CONTRACTOR AND MATERIAL SUPPLIER FOR CONSTRUCTION PROJECTS	No	Yes
1473544649500	R&D Electrical LLC	Ramiro De La Cruz	Justin	rdelacruz@rdetec.biz	817-541-7550	Commercial & Industrial Electrical Contractor. Areas of expertise include hospitals and clinics, commercial construction, and tenant build outs.	No	Yes
1270012992200	R.J. HARRIS CONSTRUCTION (GULF COAST) LP	Harris, Jan	Humble	bids@harrisconstruction.us.com	281-548-1600	Construciton -Commercial General Contractor - All phases Specializes in Interior Build-out & renovation. ADA upgrades, medical & restaurant facilities	No	Yes
1453833434400	R.T. CONSTRUCTION	Arnoldo Gomez	HUMBLE	gomezrtconstruction@gmail.com	713-298-2989	Commercial and Residential New Developments, Remodeling, Renovations, Sidewalks, Driveways, Roofing, Flooring, Walls, Painting, Bathrooms, Kitchens, Carpentry	No	Yes
1262775390301	RACHEL BYRANT CO	Rachel Rawlings	CANYON LAKE	rachelbryantco@gmail.com	855-504-5500	Janitorial, landscaping, lawn service, handyman, remodeling, make ready, door repair, flooring, painting, interior exterior repairs.	No	Yes
1272818526000	RCO CONSTRUCTION, LLC	Rosa Garza	SAN ANTONIO	rdavila@rcollc.com	210-739-5085	Project Management, Painting and Wall Covering Contractors, Finish carpentry	Yes	Yes
1223881792300	REAL NETWORK SERVICES, INC	Jose Reyes	DALLAS	jreyes@real.inc	214-624-7600	General Construction, Electrical Contractors, Security, DAS, Audio & Video and other Low Voltage Cabling Systems	No	Yes

**Results for HUBs for 914-38: Electrical**

Vendor ID	Company Name	Contact Person	City	Email	Phone	Business Description	CMBL Status	HUB Status
1931359448300	RED CREEK, LLC	John Aviles	UVALDE	contact@redcreekco.com	830-275-2727	General Freight Transportation, General Consulting, General Contracting, General Services	Yes	Yes
1383737936400	RENAISSANCE CONTRACTING LLC	Anthony Mullens	AUSTIN	estimates@rcgroup.cc	512-691-9047	Renaissance Contracting provides a variety of services to the residential and commercial sector including but not limited to; new construction, remodeling, tenant improvement, roofing, flooring, and concrete.	Yes	Yes
1742819524600	RODRIGUEZ BARR INC.	Maricela Rodriguez Barr	AUSTIN	office@thebarrcompany.com	512-474-4222	CONSTRUCTION/PROGRAM MANAGEMENT; ARCHITECT 05407\$	No	Yes
1202134818500	ROGERS CONSTRUCTION, LLC	RODNEY B. ROGERS	WINONA	rogersconstructn@aol.com	903-877-2054	NEW HOME CONSTRUCTION & REPAIR	No	Yes
1465218100000	RUCOBA & MAYA CONSTRUCTION, LLC	Rodolfo Rucoba	KYLE	florencio@rmconstructiongroup.com	832-867-6673	Special Trade Construction	No	Yes
1272797887100	RULE ELECTRICAL SERVICES, LLC	Pres./Elia Lopez	ROUND ROCK	ruleelectric@gmail.com	512-924-7709	Residential, Commercial and Industrial Electrical Services. On residential level we perform complete wiring in remodels, restoration and additions, full service residential work, installation of ceilings, appliance wiring, electrical switches & outlets.	No	Yes
1743061738500	RYCON E&C, LLC	Rey C Ybarra, P.E.	KINGSVILLE	ryconec@gmail.com	361-455-7651	General Contractor: Areas of expertise include Design & Build Projects (Registered Professional Engineer), Commercial Building Construction including Labs, Underground Utilities (water, sewer, gas, lift stations, etc), Plumbing, Electrical, & Foundations.	No	Yes
1751324749800	RYKIN PUMP CO INC	Amy Dennis	ODESSA	sales@rykinpump.com	432-580-0101	Electrical Contractors Irrigation Service Station Equipment Installation of Fueling Systems	Yes	Yes
1834189431100	RYMARH CORPORATION	Ryan Hobbs	LEANDER	ryan.rymarhcorp@gmail.com	512-998-5877	Construction General Contractor Construction Management	Yes	Yes
1471549646000	Real Estate Chasers, LLC	travis louie	San Antonio	Travis@RECONSTRUCTION.BIZ	210-563-9169		No	Yes
1844335229100	River Line Contracting, LLC	Roberto Quintanilla	McAllen	robert@riverlinecontracting.com	956-358-4041	General Contracting / Construction Services, and Construction Management	No	Yes
1832862739500	S & R CONSTRUCTION SERVICES, LLC	Megan Crofton	Willis	SandRConstructionServices@yahoo.com	936-522-7735	All residential home construction. Providing an assortment of residential services to general contractors.	No	Yes
1472599436301	SECURITY OPERATIONS GROUP INTERNATIONAL,	Luis Arellano	SPRING BRANCH	Luis@sog.org	800-462-0041	SOG-I, is a small effective team comprised of subject matter experts from four disciplines to include: Technical Security Services (TSS), Polygraph Examinations and Unexploded Ordnance Operations (EOD) & LEO training.	No	Yes
1881014561700	SKO Elite Repair LLC	Aldo Davila	San Juan	hector@skoelite.org	956-739-0810	General Contracting, Building Construction & Facility Maintenance	Yes	Yes

**Results for HUBs for 914-38: Electrical**

Vendor ID	Company Name	Contact Person	City	Email	Phone	Business Description	CMBL Status	HUB Status
1203194307400	SMB GROUP LLC	Burhan Ali	CYPRESS	burhan@smbgroup.net	281-272-0786	We are a Design Build Company. Services include Architectural and Structural Drawings, Permits, Full ground up construction and Interior Build outs. We also have a Design showroom for flooring, cabinets, countertops, lighting, plumbing and windows.	Yes	Yes
1881879040600	SMW Electric Services LLC	Sena Oh	Katy	contact@smwgrouptx.com	713-876-8721		No	Yes
1883917497800	SOLEMN TECH LLC	Linh Truong	ARLINGTON	ltruong@solemntx.com	469-816-3619	We provide electrical services pertaining to new construction, remodels, and troubleshooting.	Yes	Yes
1820692988900	SOUTHERN BROTHERS PROPERTIES LLC	Russell Kelly	HOUSTON	russellkelly@sbpropertiesllc.com	225-505-4150	Commercial Construction and General Contracting.	Yes	Yes
1201554338700	SOUTHERN RELIANT ELECTRIC, INC.	Dee Anna Rudd	LUFKIN	office@southernreliant.com	936-875-4008	Electrical Contractors providing electrical services & repairs in new and Existing construction for residential, commercial, and industrial	Yes	Yes
1814259548900	ST ELECTRIC, LLC	Managing MemberSantiago Ta	MISSION	santiago@stelectricrgv.com	956-900-3042	Master electrician specializing in...	No	Yes
1472599436300	Security Operations Group International,	Luis Arellano	Spring Branch	luis@sog.org	800-462-0041	SOG-I, is a small effective team comprised of subject matter experts from four disciplines to include: Technical Security Services (TSS), Polygraph Examinations and Unexploded Ordnance Operations (EOD) & LEO training.	No	Yes
1260331391200	Seneca Construction Management, LLC	GWENDOLYN MAUPIN	KILLEEN	gmaupin@seneca-construction.com	254-394-9303	I am a women owned and operated business. In June of this year I have successfully operated this construction company. I'm very proud of what I have built. It has not been easy to run a women ran company in this man dominated industry. I also have mostly	No	Yes
1464059066800	Signature Electric Services, LLC	Virginia Myers	Huffman	signatureelectric@gmail.com	713-826-0671	Electrical Contractor	No	Yes
1461615607200	Stanford Precision, LLC	Stanley M Jones	FARMERS BRANCH	sjones@stanfordpm.net	972-243-7686	Sheet Metal Work Manufacturing	No	Yes
1841770114300	Stellar Constructors, LLC	Jesse J Lang	San Antonio	stellarconstructors.ops@gmail.com	915-241-4772	Poured Concrete Foundation and Structure Contractors, Framing contractors, Roofing contractors, Other Foundation, Structure, and Building Exterior Contractors and Drywall and Insulation Contractors.	No	Yes
1300023066700	System Controls & Instrumentation	Rachel Riordan	New Braunfels	rriordan@syscontrols.com	830-420-3392	Electrical contractors	No	Yes
1830413712000	T. F. HARPER & ASSOCIATES LP	Ariel Smith	BUDA	asmith@tfharper.com	512-440-0707	General Construction Contractor and Commercial Remodel. Playground Equipment Sales and Installation Company	Yes	Yes
1742434119000	TAG ELECTRIC COMPANY, L.P.	Nita Gonzales	HOUSTON	nitag@tagcompanies.com	281-376-6700	electrical contractors- commercial	No	Yes
1883844781300	TENETORY LLC	Omolayo Badru	Houston	info@tenetory.com	713-984-4623	Project management consulting services for capital projects	No	Yes
1851769932000	TERRELL CONSTRUCTION SERVICES LLC	Kalista Terrell	DENTON	kalista.tcs@gmail.com	972-948-4017	A For-profit construction company that specializes in the supply of materials and labor for the successful completion of construction jobsites.	No	Yes



**Results for HUBs for 914-38: Electrical**

Vendor ID	Company Name	Contact Person	City	Email	Phone	Business Description	CMBL Status	HUB Status
1455268192700	TEXAS GLOBAL CONSTRUCTION, INC.	Denise Schopfer	DALLAS	denise@txgcinc.com	214-357-6404	TGC, Inc. Provides construction renovation and maintenance services. Our Services includes high voltage electrical work, Roofing, Flooring, painting, Concrete Work, Metal work and fencing work	Yes	Yes
1751450681900	TEXAS OIL ELECTRIC, INC.	Lynn Wennerstrom	ABILENE	lynn@kingdomelectrictx.com	325-232-8628	Electrical	Yes	Yes
1921814372500	TEXAS PATRIOT CONTRACTING LLC	Nicholas Lesko	ROUND ROCK	txpatcont@gmail.com	737-226-8825	General Construction, sitework, demolition, concrete, carpentry, drywall, painting, landscaping services	Yes	Yes
1464886180600	TEXAS POWER SUPPLIERS, INC	Pres./Ronnie Rendon	RALLS	txpowersuppliers@gmail.com	806-253-0894	We provide overhead and/or underground distribution, install powerlines for utility services, for commercial and residential customers and provide storm repairs for municipalities and electrical cooperatives.	No	Yes
1882164215600	TEXAS SUPPLIERS	Valerie Bailey	GALVESTON	texasuppliershub@gmail.com	409-599-6182	We specialize in the procurement of a wide variety of products to satisfy the needs of each of our customers!	Yes	Yes
1851197398600	THE COLONNA GROUP, LLC	Sterling Dodd	HOUSTON	sterling@thecolonnagroup.com	817-449-4609	Government Contracting	No	Yes
1742955228800	THE DLP GROUP, INC.	Arnold De La Paz	CORPUS CHRISTI	adelapaz@thedlpgroup.com	361-857-5050	A construction management company that uses specialized, project management techniques to oversee the planning, design and construction of a project, from its beginning to its end. We control the project time, cost and quality.	No	Yes
1203114535700	THE SABINAL GROUP, L.L.C.	Daniel Benavidez	San Antonio	danny@sabinal-group.com	210-226-3400	Construction	No	Yes
1471239745500	TINO A. BERMUDEZ ELECTRICAL, LLC	Tino A. Bermudez	HOUSTON	tino@tabelectric.net	713-705-4987	Houston based electrical contractor providing services for commercial and residential needs. In Addition, we also specialize in electric kiln installation and repair, POE (power over Ethernet), data installation and Charging instillation for Tesla.	No	Yes
1743210863100	TMG CONTRACTING, LLC	Owner Tony Gutierrez	HUTTO	tmgcontracting.info@gmail.com	512-801-2595	General construction services, concrete, fencing, finish out, flooring, framing, drywall, painting and all types of roofing, welding, power washing, paving, demolition, re-model, build out, striping	No	Yes
1200564425200	TRADEMARK ELECTRIC INC	Tommy Blessing	FORT WORTH	tblessing@tmelectric.com	817-656-8455	New Commercial, Industrial and Utility Electrical. Railroad , Highway, Utility pole install, High mass lighting, Underground Utility construction, Bucket truck work, Back up generator, Service upgrade, Tenant finish, design and build.	Yes	Yes
1760331150100	TRECO ENTERPRISES, INC.	Edward Trevino	SAN ANTONIO	bthompson@treco tx.com	210-377-3131	General contractor performing residential and commercial building renovations and new construction as well as tree trimming/removal services and pressure washing services.	No	Yes
1811008952300	TUMLINSON ELECTRIC, LLC	Mark Swartz	ROUND ROCK	mark@tumlinsonelectric.com	512-693-4444	Commercial and electrical contracting.	Yes	Yes

**Results for HUBs for 914-38: Electrical**

Vendor ID	Company Name	Contact Person	City	Email	Phone	Business Description	CMBL Status	HUB Status
1473377181100	Team Texas Renovations, Inc.	Daniel Hanna	Willis	dhanna@teamtexasrenovations.net	936-537-4475	Team Texas Renovations INC specializes in multi-family housing renovation.	No	Yes
1844358562700	Tex-Star Electric., Inc.	Marvin Flores	Cypress	mflores@tex-starelectric.com	832-525-9972		No	Yes
1273712941600	Texas Velocity Enterprises LLC	Darren Richardson	San Antonio	drichardson@poweredbyvelocity.com	210-251-3466	General contractor. Construction projects to include roofing, roads and interior/exterior work.	No	Yes
1463008661000	Texas of All Tech Electric, LLC	Kelly Smith	McKinney	ksmith@alltechllc.com	214-842-6104	Electrical Contractor that provides electrical labor and installation for commercial & industrial projects. Specialties: Design Build projects, Water Treatment, Food Processing, Heavy Industrial, Energy Services, Energy Solutions	No	Yes
1850692492900	The Black Lion Development Group of Texa		Houston	lenoiriondev@gmail.com	713-730-5043		No	Yes
1455056483600	The Kopatheat Company	Shannon Lackey	BLANCO	shannon@kopathean.com	830-613-5923	Electrical install, repair, maintenance Generator install, repair, maintenance	Yes	Yes
1203018137900	Tiempo Communications and Utility Servic	Vanessa Flores	Houston	tiempocomm@aol.com	281-901-7804	Communications, site work, clearing, all underground and aerial utilities, water, gas, phone, cable tv, fiber optics telecommunications	No	Yes
1742999860600	Triple R Electric, Inc.	Donna Amescua	San Antonio	donna@TripleRelectric.com	210-946-5522	Cable splicing, electrical or fiber optic; Electrical contractors; Electrical Contractors and Other Wiring Installation Contractors; Electrical wiring contractors; Electrical, electrical wiring, and low voltage electrical work	No	Yes
1900786032300	US ENERGY SERVICES, INC.	Susan Boyett	LEANDER	luckyoreo@earthlink.net	512-415-0799	USES, Inc. provides energy audits, energy rebate searches and collections, lighting design, light fixture/lamp sales, lighting retro-fitting, new fixtures for new construction and remodel, turnkey installations. Solar film and film installation.	Yes	Yes
1264039448700	US Energy Experts, LLC	Yvonda Coleman	FLOWER MOUND	freddie@useellc.com	214-837-5108	Energy Broker representing multiple retail energy providers targeting both commercial and residential customers to lower energy costs. We provide a free bill comparison analysis resulting in over 90% of our customers lowering their energy costs.	No	Yes
1611585452900	VALENCIA ELECTRIC, LLC	Owner Audel Valencia	DALLAS	aj@valenciaelec.com	469-471-2682	Electrical Contactor	No	Yes
1863837791300	VELECTRIC LLC	Alba Perez	AUSTIN	mario@velectrictx.com	512-659-6438	Electrical wiring services	Yes	Yes
1412159377700	VERTICAL 1 COMMUNICATIONS LLC	Cecilia Dominguez	EL PASO	cdominguez@vertical1communications.com	915-630-6692	Telecommunications contractor and network deployment partner specializing in macro cellular construction and installation as well as small cell network deployment for wireless technology, including installation of fiber optic infrastructure.	No	Yes

**Results for HUBs for 914-38: Electrical**

Vendor ID	Company Name	Contact Person	City	Email	Phone	Business Description	CMBL Status	HUB Status
1820950453100	VETCORE TECHNOLOGY L.L.C.	Michael Higgins	CYPRESS	mhiggins@vetcoretech.com	832-286-4076	Vetcore Technology LLC provides services in Telecommunications Infrastructure Design and Implementation, Structured/ Data Network Cabling, Electrical installation, maintenance and repair, and Project Management.	No	Yes
1460982652500	VOLTER ELECTRICAL CONSTRUCTION CORP.	Eric Tijerina	EL PASO	tijerinae@volterelp.com	915-422-2289	The business is an electrical contractor; we service residential, industrial and commercial sectors. We provide electric installation services, data communication and fiber optics wiring.	No	Yes
1760541820500	W. A. Robbins Construction Co., Inc.	Wendell A. Robbins III	Houston	wendell3@warobbinsconstruction.com	713-644-5823	Interior & Exterior Renovations, Concrete Construction, and Underground Utilities (cabling & fiber optics)	No	Yes
1824951713900	WLA CONNECTIONS LLC	Aaron Watson	LEAGUE CITY	wlaconnectionsllc@gmail.com	281-806-0402	Construction Management (commercial and residential), roofing contractor, flooring contractor, drywall contractor, painting contractor and cabinetry	No	Yes
1752659366400	White Construction Company	Glinn H White	Kerville	glinn@whiteconstructioncompany.com	830-257-7477	Single-family house construction by general contractors, Multifamily building construction general contractors, Remodeling and renovating general contractors, residential, Commercial building construction general contractors	Yes	Yes
1454044771200	YUCCA CONTRACTING	Maggie Vaquera	EL PASO	israel@yuccaconstruction.com	915-525-7135	Painting, insulation, plumbing, electrical, demolitions, flooring, roofing, suspending ceilings, door/window frames all types, concrete slabs, sidewalks, footings asphalt excavation, field and shop welding, field and shop steel fabrication	Yes	Yes
1742997157900	ZACHMAN ENTERPRISES, INC.	Maricel Zachman	SAN ANTONIO	MJZACHMAN@FREDCLARKELECTRIC.COM	210-229-1155	ELECTRICAL CONTRACTING-COMMERCIAL, INDUSTRIAL & RESIDENTIAL.	No	Yes
1920261023400	ZAQ Logistics LLC	Christie Jordan	League City	information@zaqlogistics.com	702-279-7338		No	Yes
1261202397300	ZITRO ELECTRIC, L.L.C.	LYLI SALINAS	PALMVIEW	juan@zitroelectric.com	956-581-8899	Commercial electrical service/commercial electrical service and new construction	No	Yes
1901177803200	ZOAT Construction/ Handyman Services	Zachery Stephens	Richmond	z.o.a.t.llc@gmail.com	832-428-5573	Trash Hauling, Painting, Flooring, Fence Installation, Pressure Washing, Door Installation, and Demolition	No	Yes
1262647044200	ZTF GROUP, LLC	Faith Twardowski	MALAKOFF	ztfgroupxt@gmail.com	903-489-7052	Our team of Professionals offer Industrial/Commercial Full-Service Company, Power Generation, Install Turnkey, Preventative Maintenance, Power, Electrical, Plumbing, Heating, Air Conditioning, Other Building Equipment	Yes	Yes
Date : 2024/06/10 12:41:55								
CMBL SUMMARY								

Results for HUBs for 914-38: Electrical

Vendor ID	Company Name	Contact Person	City	Email	Phone	Business Description	CMBL Status	HUB Status
Search Found 354 Vendors ,354 are Hubs , Includes 0 Inactive Vendors								
Search Condition : SearchType=HUB's Only,Section1 Class Code=914,Section1 Item(s)=(38)								

**Results for HUBs for 914-64: Plastering**

Vendor ID	Company Name	Contact Person	City	Email	Phone	Business Description	CMBL Status	HUB Status
1475357271900	1DZ ENTERPRISE LLC	Debra A. Garcia	ARANSAS PASS	debbiegarc20@gmail.com	361-534-4244	Janitorial Service, Construction Cleanup, Site Preparation, Demolition, Demolition Cleanup,Paving, General Construction, Concrete Work	No	Yes
1461995281600	360 TXC, LLC	Tony LESTER	AUSTIN	dlester@360txc.com	512-229-6440	We provide general contracting and complete project planning and management services. Our vast project portfolio covers everything from 1,000sqft interiors and renovations to 25,000sqft+ ground-up and core-shell buildouts.	No	Yes
1475117648900	3i Contracting, LLC	Keiuna Coleman	DALLAS	mewilliams@3icontracting.com	214-231-0675	General Contractor, Construction Manager, CMAR, Design/Build, Job Order Contracting	No	Yes
1453844557900	4MA CONSTRUCTION LLC	Manuel Anaya	ALTON	formacon@live.com	956-221-2400	Commercial and residential. Renovations and new construction	Yes	Yes
1842115429700	9 ETHER GLOBAL SERVICES, LLC	Ariel Mitchell	HOUSTON	9etherglobal@gmail.com	832-236-7497	General contracting services. Also provide the following trade services: drywall, framing, ceiling, painting, flooring, specialties, carpentry, Division 9 & 10, etc.	Yes	Yes
1850557696900	915 DO IT RIGHT, LLC	MAXIMIN STAN	EL PASO	maximinstan@yahoo.com	915-850-2819	We specialize in Residential & Commercial Construction; including Roofing, Remodeling, Painting, Concrete Work, Site Prep, Demolition, Foundation, Framework, Interior Rehab, Plumbing, Electrical & HVAC.	No	Yes
1824329827200	A&L GONZALEZ LLC	Adrian Gonzalez	SAN ANTONIO	agfloorsplusfcr@gmail.com	210-373-0046	Build back, flooring, new or build back construction, drywall, base, paint for commercial and residential	No	Yes
1273737536500	A-Star Masonry and Stucco, LLC	Daniel Arias	Balch Springs	dag@masonryandstucco.com	972-557-4186	Material and Labor for Regular CMU, Split-face CMU, Glazed CMU, Burnish CMU, Brick, Cast Stone, Stone, Natural Stone, Thin Stone, Stucco, Plaster, EIFS	No	Yes
1460532886400	ACG Contractors LLC	Victor Alvarez	Houston	monica@acggc.com	281-416-4333	Whether a small or a large scale project, ACG's construction services are delivered within our culture of integrity and projects completed on time and within budget.	No	Yes
1800572463000	ACO REMODELING & CONSTRUCTION INC.	Arturo Cervantes	EL PASO	artcervantes@aco-inc.com	915-760-4767	Commercial remodeling & new construction. We had been working on the hospital area, restaurants, clinics, MRI, warehouse etc.	Yes	Yes
1752966405800	ACUMEN ENTERPRISES, INC.	Wayne Boyter	DESOTO	wayne@acumen-enterprises.com	972-572-0701	Mechanical HVAC & plumbing contractor, mechanical insulation, & general construction	Yes	Yes
1862967094600	ADVOCATE CONSTRUCTION MANAGEMENT	RICHARD A. MORRIS	HOUSTON	RICHARD.MORRIS@ADVOCATE-CM.COM	713-816-7536	Construction management services in the healthcare, higher education, commercial, public sector, industrial and research markets.	No	Yes
1874822769300	AJ3 CONSTRUCTION LLC	ARTURO GONZALEZ	Weslaco	aj3const@gmail.com	956-536-8568		No	Yes
1271901755500	AMERICAN RENEWABLE ENERGY	JC Avila	HOUSTON	jca@arebuildingco.com	713-690-1116	A.R.E. is a full service, design/build, general contractor with experience in commercial construction, tenant improvement projects and multi family buildings.	Yes	Yes

**Results for HUBs for 914-64: Plastering**

Vendor ID	Company Name	Contact Person	City	Email	Phone	Business Description	CMBL Status	HUB Status
1824590952000	AMERICHoiceCONSTRUCTION LLC	PATRICIA FAVELLA	EL PASO	americhoiceconstruction@gmail.com	915-317-5152	Building Construction, General, heavy and trades.	Yes	Yes
1742740609900	AMSTAR, INC.	Mary Flores	San Antonio	tflores@amstarincgc.com	210-927-5705	Multifamily building construction general contractors, Construction management, industrial building (except warehouses), Addition, alteration and renovation general contractors, commercial and institutional building and Roofing contractors.	No	Yes
1830401299200	AO GENERAL CONTRACTOR, INC.	ABELARDO OLIVAS	EL PASO	polivas@aogcon.com	915-860-4871	BUILDING CONSTRUCTION SERVICES.	No	Yes
1205395490000	ASFI CONSTRUCTION, L.L.C.	Rachel Corbin	SANGER	rachel@asficonstruction.com	940-391-1230	ASFI Construction, LLC is a general contractor specializing in commercial and residential construction and remodeling. Our company has over 15 years experience	No	Yes
1874122004200	AXIS CONSTRUCTION SERVICES, LLC	Michael Irby	ROYSE CITY	michael@axis-gc.com	972-816-3987	Residential/Non residential new construction, remodels, renovations	Yes	Yes
1834670703900	AYERS SERVICE SOLUTIONS, LLC	Jerred Ayers	SEGUIN	jerred9974@gmail.com	512-644-7485	Construction services i.e. residential and commercial.	No	Yes
1751659641200	Alman Construction Services, L.P.	Nick Guzman	DALLAS	sguzman@almanelec.com	214-240-8576	Electrical Contractors	No	Yes
1900089840300	Amigo Services, Inc.	Sylvia Villanueva	Duncanville	amigoservices@sbcglobal.net	214-501-0572	INSPECTION, INSTALLATION, SERVICE AND REPAIR OF FIRE SPRINKLERS, FIRE ALARMS, FIRE PUMPS, AND BACKFLOW PREVENTERS. INSPECTION OF FIRE EXTINGUISHERS. Fire sprinkler material supplier.	No	Yes
1542074052200	Armor Construction Co. Inc.	Hector LOYA	EL PASO	hector@armorconstruction.com	915-478-7744	GENERAL CONTRACTOR - REMODEL RESIDENTIAL & COMMERCIAL, FRAMING, DRYWALL, RENOVATIONS, ROOFING, ADDITIONS, PLUMBING, DEMOLITION, WELDING, CONCRETE, PAINTING, ETC.	No	Yes
1263385953800	B.I.T. CONSTRUCTION SERVICES, INC.	Britanie Olvera	AUSTIN	BRITANIE@BITSERVICESINC.COM	512-258-5336	To provide remodeling, painting, site preparation services in construction. Firm also provide janitorial services.	Yes	Yes
1811447536300	BAYTEX CONTRACTING LLC	Jeanette Mangus	SAN ANTONIO	jeanette@baytexcontracting.com	210-446-5640	BayTex Contracting is a locally operated business providing complete commercial remodel, finish-out and new construction services in the South Texas Region.	No	Yes
1010849539000	BTB Unlimited, LLC	OWNER BILLY G SHEDD, JR	Arlington	billys@btb-unlimited.com	469-576-1060	Roof inspection, surveys, roof design and roof replacement.	No	Yes
1883442232300	BUSINESS NEEDS AND CONCEPTS INC.	Paula Boyd	CYPRESS	bnac1752@gmail.com	346-732-9956	Installation Services	No	Yes
1550916402400	Butler & Butler Construction, LLC	PresKevin C Butler	Arlington	kev3but@yahoo.com	972-872-1211	NONE GIVEN	No	Yes
1742987431000	C & A BUILDERS	Cesar Anguiano	SAN BENITO	anguianocab7@aol.com	956-456-1363	We at C and A Builders offer complete Residential and Commercial Construction as well as repairs and remodeling.	Yes	Yes
1742940635200	CAL-TEX Interiors Incorporated	Jaime Flores	San Antonio	yolanda@caltexinteriors.com	210-734-9480	SUB-CONTRACTOR, METAL STUID FRAMING, DRYWALL ACOUSTICAL CEILINGS, FRP, INSULATION, FRP, ROUGH CARPENTRY.	No	Yes

**Results for HUBs for 914-64: Plastering**

Vendor ID	Company Name	Contact Person	City	Email	Phone	Business Description	CMBL Status	HUB Status
1263484785400	CAPTAIN CONSTRUCTION COMPANY LLC	Bobby Captain Owner Mgr.	MANSFIELD	Admin@cccbuilders.org	682-518-1448	We are experienced in roofing, plumbing, electrical, landscaping, concrete, flooring, general repair and remodeling to include modular trailer finish out.	Yes	Yes
1752918306700	CARCON INDUSTRIES & CONSTRUCTION, LLC	Arcilia Acosta	DALLAS	aacosta@carconindustries.com	214-352-8515	GENERAL CONSTRUCTION SERVICES- CONSTRUCTION PRODUCTS PURCHASING- TELECOMMUNICATIONS SERVICES	No	Yes
1200547573100	CASIAS CONSTRUCTION, LLC	Frank D. Casias	SAN ANTONIO	frank@casiasconstructionllc.com	210-308-1067	General Contractor Specializing in Commercial Construction	Yes	Yes
1823027227200	CASTRO CONTRACTOR SERVICES INC	JOSIAS CASTRO	HUMBLE	joe@castroconstructionservicesinc.com	281-785-1985	Construction Management	Yes	Yes
1454932931700	CCS CUSTARD CONSTRUCTION	Chris Custard	Tioga	chris@ccsvcs.com	214-415-2383	General Construction, Asbestos Abatement, demo, HVAC, plumbing, flooring, all aspects of construction.	No	Yes
1830851049600	CDM7, LLC	Trey Harris	Spring	trey@cdmseven.com	713-253-2322	Construction Management, Project/Program Management	No	Yes
1742919890000	CEDA-TEX SVCS INC	Fred Odanga	CEDAR PARK	contact@cedatex.com	512-339-0155	General construction. New construction, Site, drainage, Interior drywall, plumbing, electrical Painting ,concrete work etc	Yes	Yes
1453612358200	CHAMPION AWARDS	John Hernandez	hallsville	johnmhdz2@gmail.com	956-463-1902	Providence Construction provides general contracting, renovation and new construction of all types state wide.	No	Yes
1300971025500	CLI-ENERGY AND CONSTRUCTION, LLC	Terry Harts	HOUSTON	tharts@cli-energyandconstruction.com	832-629-7969	We develop Solar Power options for business, schools, municipalities, and other companies. We build roof or ground solar projects. And we are a general contractor for residential and commercial projects.	Yes	Yes
1853945365600	CMN INVESTMENTS GROUP LLC	Catina Flagg	HOUSTON	cflagg@cmninvestment.net	713-582-3671	To provide rental or leased property to low income families and veterans. To consult with corporate and residential property owners on staging spaces for the purposes of rental property or corporate housing	Yes	Yes
1852359466300	COLLABORATE CONSTRUCTION COMPANY, LLC	Deborah Campbell	MISSOURI CITY	cccfohouston@gmail.com	713-539-3522	Commercial construction, streets, buildings, bridges, concrete, marine construction, commercial diving.	No	Yes
1861328327600	CONFORMANCE LLC	MIRZA FARJAD BAIG	RICHARDSON	Farjadbaig@gmail.com	214-430-8492	Engineering Consultant and Contractor	No	Yes
1204215625200	COOL COMPONENT HTG. & A/C INC.	Jose Gomez	SAN ANTONIO	coolcomponent@sbcglobal.net	210-932-2002	install and repair heating and air conditioning services for residential and commercial	No	Yes
1813986553100	CRAILLEY ENTERPRISES LLC	Craig Gresham	KRUGERVILLE	craiggresham@sbcglobal.net	817-368-4223	Construction - interior finish out, flooring, tape bed and texture, build walls, plumbing, etc.	Yes	Yes
1200265986500	CREED CONSTRUCTION, INC.	Chester Reed	MANSFIELD	ruby@creedci.com	682-518-8835	Green builder and certified installer of AAC (Autoclaved Aerated Concrete). Capable of engineering and building from ground up. Total mason builder, brick, block, stone, stucco, concrete restoration, cleaning, caulking, dampproofing and repair.	No	Yes

**Results for HUBs for 914-64: Plastering**

Vendor ID	Company Name	Contact Person	City	Email	Phone	Business Description	CMBL Status	HUB Status
187277750600	CTNJ CONSTRUCTION LLC	Cody Blake Torres	SAN ANTONIO	ctorres@macawhomes.com	361-946-5006	General contracting services ranging from residential to light commercial	No	Yes
1471108300700	Central Texas Finishers	Damaso A. Gaona	Converse	ag@centraltexasfinishers.com	210-429-4445	Drywall installation, Painting and Wall Covering Contractors, Flooring Contractors and Tile (except resilient) contractors.	No	Yes
1464213850800	CherAmey Enterprises LLC	Cheryl Thompson	Houston	cherrie@mitshouston.com	832-259-8554	Sales & Installation of Window Coverings and Flooring	No	Yes
1263197260600	Clearview Building Service & Restoration	Juana Gomez	San Antonio	juanygomez1125@gmail.com	210-421-7592	Construction management, single-family building, Construction management, residential remodeling, Addition, alteration and renovation, general contractors, commercial and institutional building, Construction management, commercial and institutional build	No	Yes
1742471700100	Con-Cor Inc.	Cy Canales-Jary	San Antonio	cyjary@con-corinc.com	210-375-8484	Building construction, general contractor, remodeling contractor	No	Yes
1751991843100	Cox Concrete Contractors, Inc.	Brenda Jones	NACOGDOCHES	bjones@coxcontractors.com	936-564-6500	Concrete Construction, General Construction, Construction Management, Design-Build, Architecture, Interior Design.	Yes	Yes
1853725748900	D & A COMPLETE SERVICES LLC	Dollie Adams	HOUSTON	dacompleteservices@gmail.com	832-655-3834	D&A is a small Full-Service General Contracting company that provides an array of home repairs, business repairs and renovations. We offer landscaping, Roof Repairs, Siding, professional sub-contractors and general contractors.	Yes	Yes
1742523918700	D & S S CONSTRUCTION, INC.	Pres./JANNA SCHURY	CORPUS CHRISTI	janna@dssconstruction.com	361-992-3566	GENERAL CONTRACTOR.	No	Yes
1203391431300	D.B.M. SERVICES, LP	President / Daniel Mendoza	MESQUITE	mherrera@dbmserviceslp.com	214-275-7930	Drywall, Ceilings, Paint, Patch and Paint, Wall Covering (Vinyl and Fabric), Texture	No	Yes
1881782741500	DAMYSUS ENTERPRISES, LLC	Michael Okechukwu	AUSTIN	Michael@damysuserprises.com	281-248-7549	We provide whole sale and retail good and services. We also provide logistic solutions and specialized goods and services in Healthcare, Dental, Defense and Communications.	Yes	Yes
1562589888500	DECENT CONSTRUCTION COMPANY, INC	SYED A HASHMI	PLANO	construction.decent@gmail.com	214-846-5113	General Contracting, Project Management, Site Work, Concrete, Masonry, MEP, Damp Proofing, Caulking, Sealing, Fire Safing and Selective Demolition	No	Yes
1850633111700	DEVPRO COMMERCIAL CONTRACTORS, INC	jeffrey dobbins	Dallas	DEVPROTEX@SBCGLOBAL.NET	214-534-2789	Building construction.	No	Yes
1812674502700	DGS GENERAL CONSTRUCTION GROUP, LLC	MELISSA SALAZAR	CORPUS CHRISTI	MELISSA@DGSCONSTRUCTIONGROUP.COM	361-742-0142	General contractor, residential and commercial. New construction, renovations. Roofing, painting, drywall, title, plumbing, electrical, remodeling, doors, windows.	No	Yes
1454038893200	DUFFIN CONSTRUCTION LLC	Teresa Duffin	Dripping Springs	teresa@duffinarchitecturalsolutions.com	512-413-2393	Commercial and residential construction & remodeling	No	Yes
1452701915300	E&M GRACE, LLC	Shelbee Foster	LUBBOCK	shelbee@eandmgrace.com	806-686-0246	general contracting for new construction, remodeling, restoration, steel erection, door and hardware, specialties, construction management	Yes	Yes



**Results for HUBs for 914-64: Plastering**

Vendor ID	Company Name	Contact Person	City	Email	Phone	Business Description	CMBL Status	HUB Status
1272526796200	EDINSA, LLC	ERNESTO CANSECO	LAREDO	ernesto.canseco@edinsallc.com	956-568-7885	Construction services	No	Yes
1815317806800	EFFICIO CONSTRUCTION SERVICES, LLC	JUAN VILLALOBOS JR	EL PASO	JuanV@efficiollc.com	915-373-0867	Construction company	Yes	Yes
1923074620800	EP GEM ENTERPRISES LLC	George Cepeda	El Paso	gcepeda@valor-gc.com	915-740-6917	SDVOSB GENERAL CONTRACTOR WITH 20 YEARS IN UNDERGROUND UTILITIES, PAVING, CONCRETE AND PIPELINE WORK.	No	Yes
1465188739100	FEC CONSTRUCTION LLC	Erasmus Cantu	EAGLE PASS	erasmocantu6055@gmail.com	361-688-9773	FEC Construction LLC is a small family owned business which works with customers to provide service to construct residential and commercial projects as well as remodeling	No	Yes
1271248885200	FELIX SALINAS GROUP, INC.	Felix Salinas	WATAUGA	fsalinas@excelcg.com	817-380-1500	Roofing, interior/exterior remodel, restoration, masonry, painting, drywall, commercial renovations, patios, outdoor kitchens.	No	Yes
1300798263300	FERRELL ENTERPRISE INTERNATIONAL	PresOrlando Charles Ferrell	HOUSTON	ferrellenterprise@yahoo.com	832-896-8628	To over see major contrrats and to make sure they are done in a timely matter.	Yes	Yes
1922785859400	FITZ ASSOCIATES, LLC	Darla Lowden	HUMBLE	darla@fitzassoc.com	281-904-9280	Woman Owned, General Contractor, Engineering, Job Order Contracting, Design Build, ADA Compliance	Yes	Yes
1882298753500	FRAUSTO - CASTILLO CONSTRUCTION GROUP, L	Alfredo Frausto	SAN ANTONIO	info@fcconstructiontx.com	210-737-4791	Construction management, commercial and institutional building, Poured Concrete Foundation and Structure Contractors, Framing contractors, Masonry Contractor	Yes	Yes
1810675755400	FRESH KOTE PAINTING	Evelyn Tobin	FORT WORTH	freshkote@gmail.com	817-808-6078	Painting and Remodeling Work	No	Yes
1272425295700	FRONTLINE SUPPORT SOLUTIONS, LLC	Jose Perez	SAN ANTONIO	todhiambo@frontline1.com	210-630-6750	Frontline Support Solutions, LLC is a general contractor specializing in commercial and industrial construction. Additionally, we provide facility support services to large commercial and industrial parks, and military installations.	No	Yes
1873904885000	Falcon Construction Services	Jeffrey King	Fort Worth	Jeffrey@FalconConSvc.com	817-901-5849	Ground-up/renovation commercial general contractor located in Fort Worth. Providing clients with pre-construction services, construction management, and building services.	No	Yes
1260220273600	G. Marin Rebar, Inc.	Guillermo Marin	San Antonio	gmrebar@gmail.com	210-661-8258	CONCRETE REINFORCEMENT (REBAR POST TENSION); Tie Steel - Labor.	No	Yes
1834050961300	G2 Construction Services, Inc.	Jyl Gibson	Georgetown	jyl@g2csinc.com	512-688-5725	Commercial general contractor specializing in General Contracting, Design Build, Construction Management, Planning & Development, Pre-Construction Consulting. TIPS JOC awarded contractor.	Yes	Yes

**Results for HUBs for 914-64: Plastering**

Vendor ID	Company Name	Contact Person	City	Email	Phone	Business Description	CMBL Status	HUB Status
1270296441700	G2 Contractors, LLC	Heather McGlasson	Mason	heather@g2contractors.com	817-739-6565	General Contractor / Certified Construction Manager (CCM) who primarily works with land management and historical government agencies in all Regions within the State of Texas. Performs any type and size of project in Texas.	No	Yes
1471333763300	GALAXY BUILDING SERVICES, INC.	Jonah Mandli	MESQUITE	jonah@galaxy-build.com	972-288-9515	GC, Interior/exterior finish outs, windows, door, painting, carpentry, siding, bathroom, cabinetry, granite, counter tops, masonry, concrete, new home construction, flooring Vinyl/laminated, tiles, carpet, cove base, bathroom remodel...	No	Yes
1813728522900	GALCON	Oscar Alberto Galvan	EDINBURG	galcon1967@gmail.com	956-460-7873	General construction services	No	Yes
1272831481100	GARCIA J CONTRACTORS INC	Juan Garcia	BUDA	garciajcontractors@gmail.com	512-965-4274	Building Construction, including General Contractors and Operative Builders	No	Yes
1320050162800	GCC Enterprises, Inc.	Gregory Cody	DALLAS	msully@gccenterprise.com	972-406-1050	Industrial Building Construction	No	Yes
1711038225000	GLOBE BUILDERS INC.	Angelina Rodriguez Chavez	EL PASO	angierodriguez@globebuilders.com	915-533-8700	Building Construction, including General Contractors, and Operative Builders	Yes	Yes
1465571461700	GMC CONSTRUCTION MANAGEMENT SERVICES,	Gregory M Crain	ATHENS	gmccms@yahoo.com	214-605-0609	Commercial build outs. Framing, Drywall, Store Front Glass, Flooring, Lighting (Electrical), Painting, Plumbing, Video and Security Systems, and Land Clearing.	Yes	Yes
1331129645600	GOLDEN CONSTRUCTION SERVICES, INC.	Jared McGill	ANNA	estimating@goldeninc.net	972-924-4965	Masonry, Cast Stone, Concrete, Steel, Landscape & Irrigation	Yes	Yes
1203122746000	GOURLEY CONTRACTORS LLC	Vice President James Gourley	CORPUS CHRISTI,	mickid@gourleycontracting.com	361-883-3766	We offer turn-key construction and building maintenance services. We specialize in commercial build to suit tenant finish outs as well as residential additions and remodels. Metal Buildings, Welding, Fabrication, Sheet Metal, Flashing & Ductwork.	No	Yes
1453794796300	Galindo & Boyd Wall Systems, LLC	Manuel A Galindo	MESQUITE	mgalindo@galindoboyd.com	214-647-1528	Drywall and Insulation Contractors	No	Yes
1742801036100	Gomez Floor Covering, Inc.	Robert Nocito	San Antonio	aescontrias@gomezfc.com	214-905-1901	Building remodeling and renovation; sales; flooring contractor	Yes	Yes
1851968070800	H2 INTERIORS LLC	Eddie Hernandez	SAN ANTONIO	Ed@h2interiorsllc.com	210-269-8541	Interiors design , general contractor, commercial finish outs.	No	Yes
1271774963900	HAMPSHIRE CONSTRUCTION &	BOBBY HAMPSHIRE	BUNA	colean@hampshireconst.com	409-751-6826	General Contractor	No	Yes
1203059002500	HEARTS FOR HOMES	Owner - Maureen Moulton	SAN ANTONIO	moultonm001@hotmail.com	210-421-9144	HEARTS OF HOME	No	Yes
1412233395900	HEPCO DRYWALL & PAINTING CONTRACTORS INC	Nick Hernandez	HOUSTON	Nick@hepcodrywall.com	713-433-6135	Metal stud framing, drywall, texturing, painting, acoustical ceiling, insulation, interior light demolition,	No	Yes
1461829890600	HERRCON, LLC	Gilbert Herrera	ALAMO	gherrera1@rgv.rr.com	956-330-5566	General building renovations, additions and repair.	No	Yes
1263913182500	HOLCHEMONT, LTD.	Michael Montalvo	MCALLEN	bids@holchemont.com	956-686-2901	general commercial construction projects, remodels, additions;	No	Yes
1851804105000	HONORA CONSTRUCTION LLC	Honora Construction LLC	WESLACO	honoraconstruction@gmail.com	956-363-7195	General Construction, painting, tape and float, remodel services, masonry, flooring, carpentry, roofing, exterior and interior remodeling,	No	Yes
1843981149000	Hallcon Construction LLC	Jessica Hall	Austin	jessica@hallconconstruction.com	512-633-4980	Commercial Construction	Yes	Yes

**Results for HUBs for 914-64: Plastering**

Vendor ID	Company Name	Contact Person	City	Email	Phone	Business Description	CMBL Status	HUB Status
1465544037900	Halo General Contractors, LLC	Angel Alberto Cepeda	Helotes	angel@halogc.com	210-667-5734	Framing contractors, Drywall and Insulation Contractors and Painting and Wall Covering Contractors.	No	Yes
1384062327900	IBC CONSTRUCTION LLC	KHALID MAHMOOD	MURPHY	Callus247@gmail.com	469-662-5248	ROADS, BRIDGES, BUILDING, GAS STATION CONSTRUCTION, AND TOWN PLANNING	No	Yes
1261580419700	ICON DIVERSIFIED, LLC	Julie Ingram	WEATHERFORD	julie.ingram@icondiversified.com	817-913-2644	General Contractor, Construction Management, Risk Management, Quality Control, Field Supervision, Scheduling, Safety, Contract Management	Yes	Yes
1262544677300	Innovative Commercial Interiors, L.L.C.	Mary Cessna	Baytown	mcessna71@yahoo.com	832-572-7824	Remodel and lease space work, including: demolition, drywall, metal framing, acoustical ceilings, doors frames and hardware, and finishing	No	Yes
1161664460200	Ivy Enterprise	Irene Villarreal	San Antonio	iv08lvl@gmail.com	210-336-8035	Construction management, single-family building, Construction management, residential remodeling, Landscape Architectural Services, Administrative Management and General Management Consulting Services, Tree services (e.g., bracing, planting, pruning, rem	No	Yes
1464482424600	J AND M HERITAGE CONSTRUCTION COMPANY	Mariana H Lermuseaux	EL PASO	jmheritagecc@gmail.com	915-630-8665	Building construction	Yes	Yes
1204745776200	J. Sanchez Contracting, Inc.	Sarah Sanchez	San Antonio	info@jsci-sa.com	210-924-3696	Construction management, commercial and institutional building, Other Foundation, Structure, and Building Exterior Contractors, Other Building Equipment Contractors and All Other Specialty Trade Contractors.	No	Yes
1760386492100	J. W. GARRETT & SON, INC.	Pres/Colin Garrett	BEAUMONT	natasha@gandgenterprises.com	409-883-5465	This company is a general contractor that specializes in commercial and industrial construction. This includes new construction, remodel, design build, etc. We also provide maintenance contracts.	No	Yes
1472897323200	J.A.G.R. CONSTRUCTION INC	JORGE GARZA	HOUSTON	jagrconstruction@gmail.com	832-286-4694	Frame, drywall and painting, acoustical ceilings, door installation, flooring, specialty wall panels, restroom fixtures, millwork	No	Yes
1824096085800	J.L. SQUARED CONSTRUCTION	Domingo V Lopez	CORPUS CHRISTI	jlsquaredcctx@gmail.com	210-385-3591	BUILDING CONSTRUCTION SERVICES, NEW, INCLUDING MAINTENANCE AND REPAIR SERVICES; Building Construction, Industrial, Warehouse, etc.; Building Construction, Non-Residential, Office Bldg., etc.; Building Construction, Educational; Building	No	Yes
1263988896000	J7 Services LLC	Tyler Groce	Caldwell	accounting@j7services.com	979-567-1951	Construction management, commercial and institutional building and Construction estimation services .	No	Yes

**Results for HUBs for 914-64: Plastering**

Vendor ID	Company Name	Contact Person	City	Email	Phone	Business Description	CMBL Status	HUB Status
1208904089800	JACKSON HILL INTEREST, LLC.	John Farrar	HOUSTON	John@fullmoonbuilders.com	713-504-4411	Super subcontractor, general contractor, project management, drywall, metal framing, paint, concrete foundations, paving retaining walls.	No	Yes
1201931167400	JAMCO Ventures, LLC	Joe Muniz	San Antonio	joe.muniz@jamcoventures.com	210-270-7609	General Contractor, Construction, Sewer, Concrete, Utilities, HVAC, Electrical, Communications, Computer Cabling, Fire Alarm & Protection, Cooling Tow	No	Yes
1830389027300	JENNRAND DIVERSIFIED, L.L.C.	Randy Randolph	TATUM	jennrand@outlook.com	903-557-1070	General Contractor-Residential and Commerical: Commodity Broker	Yes	Yes
1824363585300	JIRM Enterprises, LLC	George Martinez	Crandall	jorge.themartinezcompany@gmail.com	214-908-0538	We offer construction services: exterior and interior paint, outdoor living spaces, stonework, brick, outdoor kitchens, fencing, concrete, decorative concrete, gate automation and access control.	No	Yes
1471367690700	JOAE PROPERTIES LLC	Joshua walker	FULSHEAR	jwalker@joaeconstruction.com	832-215-0255	Construction and Rehabs	No	Yes
1452991305600	JRJ ENTERPRISE LLC	OwnerDenise Anderson	AQUILLA	rdandersonus@windstream.net	254-694-3891	General contractor, subcontractor, custodial maintenance contractor	Yes	Yes
1824521948200	KCJ DESIGN & CONSTRUCTION INC.	Jonathan Avila	HOUSTON	javila@kcjdesignco.com	713-858-6315	KCJ Design and Construction is a general contracting company that specializes in commercial and residential construction services including foundation, framing, plumbing, electrical, roofing, HVAC, siding, flooring and finishes.	No	Yes
1264437690200	KRKONOS & CEPHI, LLC	Willis Hunt	DALLAS	bid@krkonos.com	469-772-0056	Oversee the planning, design, construction and/or maintenance of projects, buildings or facilities.	No	Yes
1274701240400	L'Renee & Associates, LLC	Latoshia Norwood	Houston	lnorwood@lreneellc.com	713-393-8745	full service project management consulting firm that is dedicated to improving our clients business performance and profitability.	No	Yes
1822208324000	LABORNOW, LLC	NICOLE SALHA	HOUSTON	nicole.salha@gmail.com	713-213-4298	LaborNow is a temporary labor and staffing company especially dedicated and focused on the disaster relief industry. We are a people based and people focused company offering quality temp and temp to hire labor. We are based in the Gulf Coast with office	No	Yes
1264453891500	LARGIN CONSTRUCTION SERVICES, LLC	Jerry Jo Largin - President	CORPUS CHRISTI	jerryjo@larginconstruction.com	361-723-1573	General Contractor - Commercial construction	Yes	Yes
1853396396500	LDF CONSTRUCTION GROUP LLC	Lorenzo Fitch	BEAUMONT	lorenzo@ldfconstructiongroup.com	409-626-2344	Commercial Remodeling & Repairs, Painting & Drywall Installation, flooring Installation, Concrete Installation, New Build Construction	No	Yes
1934018093400	LONESTAR PRECISION BUILDERS LLC	Andrew Woodward	DENISON	info@lonestarbuilders.pro	903-209-5051	Specializing in a wide array of services including flooring, bathrooms, remodels, renovations, plumbing, electrical, concrete work, load-bearing beams, painting, drywall, vinyl plank flooring, tile installation, and more.	Yes	Yes
1261604236700	LOVEJOY CONSTRUCTION	Keith Ziegelman	AUSTIN	keith@lovejoyconstruction.com	512-553-2006	General Contractor	No	Yes

**Results for HUBs for 914-64: Plastering**

Vendor ID	Company Name	Contact Person	City	Email	Phone	Business Description	CMBL Status	HUB Status
1820775416100	LOYOLA CONSTRUCTION, LLC	Jessica Loyola	NEW BRAUNFELS	loyolaconstructionllc@gmail.com	830-743-5336	We offer all concrete related jobs weather it be New foundations, sidewalks, curbs , parking lots. We also do repairs to buildings like roof repairs, floors, walls etc.	No	Yes
1831871830300	LUBBOCK VICTORY HOMES, LLC	Gabriel Reyes	LUBBOCK	victoryhomeslubbock@gmail.com	806-786-6166	Residential and Commercial General Contractor, Builder, and Remodeler. We specialize in building single and multi family residential homes and have previous experience general contracting commercial builds and well as rehabs.	No	Yes
1474799610700	Laibon Enterprise LLC	James Muniu	Liberty Hill	james.muiruri@yahoo.com	857-891-9998	TRAFFIC CONTROL DEVICE PLACEMENT AND REMOVAL SERVICE; REMOVAL SERVICES, TRAFFIC CONTROL DEVICES; TRAFFIC CONTROL SERVICES, ROAD CLOSURE WITH DETOUR; TRAFFIC CONTROL SERVICES; ROAD AND HIGHWAY EQUIPMENT (NOT OTHERWISE)	No	Yes
1810560741200	M&M HOMES, INC.	Gilbert Arredondo	LUBBOCK	arredonogilbert@hotmail.com	806-781-4690	RENTAL; RENTAL OF TRAFFIC CONTROL SI construction	Yes	Yes
1800626913000	MAJESTIC SERVICES INC	Sharal Brown	AUSTIN	majesticvcinc@aol.com	512-524-7411	Majestic Services, Inc. is a General Contracting company that offers a comprehensive set of construction services touching all facets and disciplines of construction projects. The company also offers professional construction photography services.	Yes	Yes
1742490361900	MALTBY BUILDERS, INC.	SANDRA MALTBY	KINGSVILLE	maltbybuilders@sbcglobal.net	361-592-8426	COMMERCIAL & RESIDENTIAL -NEW & REMODELING	No	Yes
1271331598900	MAVICH, LLC	Laura Mizell	KELLER	sales@mavich.com	682-503-4484	Mavich is a distributor Industrial supplies, Janitorial supplies from top industry suppliers. Mavich provides printing services as well as marketing and promotional products.	Yes	Yes
1832800982600	MAXIMUS CONSTRUCTION, LLC	Elizabeth Sturgill	CYPRESS	liz@maximustexas.com	832-557-7972	Our services include residential renovations, remodels, and new construction. We also conduct commercial construction services.	No	Yes
1861934354600	MID-TEX CONTRACTING LLC	BRENNA SIMS	WHITNEY	brenna@mid-texcon.com	254-495-5665	General constructions services including MEP. Mighty Service Construction, LLC provides Construction, General Contracting Subcontracting Services in various areas of construction. HVAC, electrical, life saving systems,etc	No	Yes
1821212282600	MIGHTY SERVICES CONSTRUCTION, LLC	Monica Atterberry	DALLAS	monica@mightysconstruction.com	469-471-4519	Additional, alteration and renovation, general contractors, industrial building (except warehouses) , Construction management, commercial and institutional building, All Other Specialty Trade Contractors	No	Yes
1263344612000	MILCON CONSTRUCTION, LLC	Armando Aranda	SAN ANTONIO	rocky@milconco.com	726-202-3950		No	Yes

**Results for HUBs for 914-64: Plastering**

Vendor ID	Company Name	Contact Person	City	Email	Phone	Business Description	CMBL Status	HUB Status
1760586361600	MILLENNIUM PROJECT SOLUTIONS, INC.	Vice President/Luke Morgan	CROSBY	mmorgan@mps-team.com	281-328-2200	Building construction, infection/dust control, asbestos abatement, mold remediation in the commercial, healthcare and educational facilities.	No	Yes
1852860275000	MJ AQUISITIONS ENTERPRISE, LLC	Mark Jone	HUMBLE	elellc@yahoo.com	281-548-2106	We are a primary contractor, providing all services in the construction industry.	No	Yes
1742890583400	MLP Ventures Inc.	Liborio Perez	Von Ormy	mlp@att.net	210-623-8172	General Contractors specializing in remodeling and new construction. Scope of work includes any and all phases of construction including design/build, project management, quality control, and specific trade construction (arch, mech, elect work).	No	Yes
1843879816900	MOJAVE PROJECT LLC	Risheem Muhammad	HOUSTON	muhammadr@mpeds.us	844-966-5283	We are a Special Trade Construction - Turnkey operation; we offer career training.	No	Yes
1201486303400	Marmolejo Construction Company Inc	John C Marmolejo	San Antonio	office.marmolejoconstruction@yahoo.com	210-533-9458	Residential Remodelers Industrial Building Construction Commercial and Institutional Building Construction Poured Concrete Foundation and Structure Contractors	No	Yes
1455317100100	MunCor, LLC	Ramiro, III Munoz	Corpus Christi	ram@munozengr.com	361-946-4848	ENGINEERING SERVICES, TOPOGRAPHIC SURVEYING AND DRAFTING SERVICES	No	Yes
1383806059100	NECHEMYA CONSTRUCTION	Principal - Daleth Johnson	NORTH RICHLAND HILL	daleth@nechemyasolutions.com	214-274-0750	Design/Build - collaborative architectural services - construction administration - General Contracting	Yes	Yes
1452399435900	NEH Commercial Construction, LLC	Steven Saide	San Antonio	nehcom@gmail.com	210-595-0632	Construction management, residential remodeling, Construction management, commercial and institutional building, Project Management	No	Yes
1205826125100	NETI CONSTRUCTION ENTERPRISES, LLC	Pres./Subbu Neti	SUGAR LAND	subbu@theconstrcorp.com	832-237-5588	General Contractor involved in building (ground-up & Build-out) of office, medical, educational & retail facilities.	No	Yes
1742522182100	NEW AGE GENERAL CONTRACTORS, INC.	Christopher Gonzalez	NEW BRAUNFELS	newagegcs@gmail.com	512-649-9530	Heavy Highway, Bridge General Contractors, Commercial and Institutional building, Construction management, Poured Concrete Foundation, Poured Concrete Structure Contractors, CMU Structure Contractors.	No	Yes
1202089172200	NORTH AMERICAN COMMERCIAL	Partner / Lynn Dunlap	DALLAS	lynn@naccolp.com	972-620-9975	General contracting specializing in interior finishout and all related trades	No	Yes
1752692487700	NOUVEAU TECHNOLOGY SERVICES, LP.	Brian Beiling	LEWISVILLE	bbeiling@ntslp.com	972-484-5077	Job Order Contracting, General Contracting	Yes	Yes
1820633437900	NPPC CONSULTING LLC	Clinton Eastep	DALLAS	clint@nppc.biz	214-435-4194	Construction material, medical, dental supply, IT related items, office supply, rebar, pre-cast supplier, promotional, embroidery, silk screen. We also provide professional services in mediation, arbitration and investigations.	Yes	Yes

**Results for HUBs for 914-64: Plastering**

Vendor ID	Company Name	Contact Person	City	Email	Phone	Business Description	CMBL Status	HUB Status
1851140737300	ORTIZ CONSTRUCTION GROUP LLC	Javier Ortiz	KYLE	javierortiz@ortizconstructiongroup.net	512-781-1088	new construction and remodeling of both commercial and residential. Commercial and residential roofing of all types	No	Yes
1465065270500	PARK CONSTRUCTION & BUILDING MAINTENANCE	Nathan Park	ROYSE CITY	megan@parkcbm.com	972-636-2260	We are a general contractor and all around commercial building maintenance contractor. We do but are not limited to concrete, masonry, erosion control, remodels, plumbing, electrical, cleaning, grading, debris removal and clean up, demolition.	Yes	Yes
1833063256500	PBS CONSTRUCTION, LLC.	Paula Salvaggio	FARMERSVILLE	info@pbs-construction.com	972-775-0897	PBS provides a wide array of construction needs. Turn-key new construction, renovations, specialty construction, demolition, planning, flatwork, landscape and hardscape, environmental.	Yes	Yes
1821828379600	PHOENIX GENERAL CONTRACTORS, LLC	Peter Regalado	EL PASO	office@phoenix-gc.com	915-202-4415	Contractor, general contractor, flooring, concrete, painting, construction, remodel, additions, dry wall, foundations.	Yes	Yes
1331135164000	PIATRA INC.	Mirela Glass	Austin	mglass@piatrainc.com	512-299-0404	Company offering general construction services with a focus on concrete, masonry, welding and structural metal structures and fencing projects.	No	Yes
1201111385400	PILLAR AND STRONG INC.	OwnerLee Olawale	HOUSTON	lee@pillarandstrong.com	713-780-3100	Construction.	No	Yes
1872456613000	PINION 91 CONTRACTING, LLC	John Gusti	ROANOKE	pinioncontracting@gmail.com	817-600-8069	General Contractor, construction, construction management, remodel, roofing, restoration, painting, drywall, framing, mold remediation, concrete, multiple division contractor	Yes	Yes
1743017107800	PMG CUSTOM HOMES, INC.	Phillip Garcia	COLUMBUS	pgarcia@five-oak.com	979-732-5001	General contractor that also subcontracts interior finishings of flooring, cabinets, countertops, hardware, etc.	No	Yes
1800117812000	PMG Project Management Group, LLC	Vladimir Naranjo	Houston	vladimirnaranjo@pmgunited.com	281-802-0746	Project Management Services & Business Support Services (Except Accounting Services and Auditing)/Energy Efficiency Inspections/Home) (Home Rater Services)/Construction Mgmt. & Underground Utility Construction	No	Yes
1204347562800	PRO-TECH PAINTING & DRYWALL, LLC	Kimberly J. Moore-Poehl	LUBBOCK	protechpaint@yahoo.com	806-544-0299	Painting/wall covering: interior and exterior, drywall, radiant barriers	No	Yes
1451443574300	PROCONSTRUCT INCORPORATED	Emilio Alaniz	HOUSTON	proconstruct@att.net	281-888-8755	General Construction- New build and or remodels of commercial properties.	Yes	Yes
1352351340900	PRODIGY DESIGN & RENOVATION INC.	PresSheyna Kobty	ARLINGTON	sheyna@prodigypaint.com	817-277-2468	General construction, commercial renovation, interior design	No	Yes
1271459490500	PROFICIENT CONSTRUCTORS, LLC	Iris Luna	SAN ANTONIO	proficientconstructors@gmail.com	210-764-9095	We are a full service commercial general contractor that self performs masonry and concrete.	No	Yes
1742662597000	QUAD-TEX CONSTRUCTION, INC.	SUSAN CCHMELAR	College Station	tracy@quadtex.net	979-774-9341	COMMERCIAL CONSTRUCTION OF BUILDINGS	No	Yes

**Results for HUBs for 914-64: Plastering**

Vendor ID	Company Name	Contact Person	City	Email	Phone	Business Description	CMBL Status	HUB Status
1020720408100	QUALITY INNOVATIONS, INC.	President / Michele L. Morgan	BOERNE	Michele@Qi2LLC.com	281-705-8709	GENERAL CONTRACTOR AND MATERIAL SUPPLIER FOR CONSTRUCTION PROJECTS	No	Yes
1270012992200	R.J. HARRIS CONSTRUCTION (GULF COAST) LP	Harris, Jan	Humble	bids@harrisconstruction.us.com	281-548-1600	Construcion -Commercial General Contractor - All phases Specializes in Interior Build-out & renovation. ADA upgrades, medical & restaurant facilities	No	Yes
1453833434400	R.T. CONSTRUCTION	Arnoldo Gomez	HUMBLE	gomezrtconstruction@gmail.com	713-298-2989	Commercial and Residential New Developments, Remodeling, Renovations, Sidewalks, Driveways, Roofing, Flooring, Walls, Painting, Bathrooms, Kitchens, Carpentry	No	Yes
1272818526000	RCO CONSTRUCTION, LLC	Rosa Garza	SAN ANTONIO	rdavila@rcollc.com	210-739-5085	Project Management, Painting and Wall Covering Contractors, Finish carpentry	Yes	Yes
1931359448300	RED CREEK, LLC	John Aviles	UVALDE	contact@redcreekco.com	830-275-2727	General Freight Transportation, General Consulting, General Contracting, General Services	Yes	Yes
1383737936400	RENAISSANCE CONTRACTING LLC	Anthony Mullens	AUSTIN	estimates@rcgroup.cc	512-691-9047	Renaissance Contracting provides a variety of services to the residential and commercial sector including but not limited to; new construction, remodeling, tenant improvement, roofing, flooring, and concrete.	Yes	Yes
1272840360600	ROBINSON GENERAL CONTRACTORS, LLC	Yvette Robinson	SAN ANTONIO	yrobinson@robinsongc.com	210-303-3733	Construction management, commercial and institutional building, Concrete paving (i.e., highway, road, street, public sidewalk), Concrete pouring, Fencing contractors (except electronic containment fencing for pets)	Yes	Yes
1742819524600	RODRIGUEZ BARR INC.	Maricela Rodriguez Barr	AUSTIN	office@thebarrcompany.com	512-474-4222	CONSTRUCTION/PROGRAM MANAGEMENT; ARCHITECT 05407\$	No	Yes
1202134818500	ROGERS CONSTRUCTION, LLC	RODNEY B. ROGERS	WINONA	rogersconstructn@aol.com	903-877-2054	NEW HOME CONSTRUCTION & REPAIR	No	Yes
1834189431100	RYMARH CORPORATION	Ryan Hobbs	LEANDER	ryan.rymarhcorp@gmail.com	512-998-5877	Construction General Contractor Construction Management	Yes	Yes
1471549646000	Real Estate Chasers, LLC	travis louie	San Antonio	Travis@RECONSTRUCTION.BIZ	210-563-9169		No	Yes
1844335229100	River Line Contracting, LLC	Roberto Quintanilla	McAllen	robert@riverlinecontracting.com	956-358-4041	General Contracting / Construction Services, and Construction Management	No	Yes
1752927348800	Ronzani Inc.	Eva Ronzani	Eules	eva.ronzani@ronparco.com	817-354-8217	Subcontractor for Lath, Plaster EIFS, Masonry Stone	No	Yes
1832862739500	S & R CONSTRUCTION SERVICES, LLC	Megan Crofton	Willis	SandRConstructionServices@yahoo.com	936-522-7735	All residential home construction. Providing an assortment of residential services to general contractors.	No	Yes
1383769165100	SECOND CHANCE INVESTMENTS, LLC DBA TRI-M	Adan Gonzales	CORPUS CHRISTI	mgonzales7@sbcglobal.net	361-884-4200	Provide specialty trades for finishing residential/commercial construction, e.g. painting, wallpaper, dry wall, faux finish.	No	Yes
1742688702600	SELRICO SERVICES, INC.	Christina Aleman	SAN ANTONIO	procurement@selricoservices.com	210-737-8220	Facilities (except computer operation) support services; Food service contractors, concession operators (e.g., convention facilities, entertainment facilities, sporting facilities)	No	Yes



**Results for HUBs for 914-64: Plastering**

Vendor ID	Company Name	Contact Person	City	Email	Phone	Business Description	CMBL Status	HUB Status
1850910549200	SHIELDER VENTURES, LLC DBA D&G QUALITY	Vice President - Mike Kowalski	BURLESON	mike@dggroofing.com	713-724-2480	Light Construction, Roofing and Waterproofing. Metal Canopy, Truss Screens, & Wind Screens.	No	Yes
1881014561700	SKO Elite Repair LLC	Aldo Davila	San Juan	hector@skoelite.org	956-739-0810	General Contracting, Building Construction & Facility Maintenance	Yes	Yes
1260331391200	Seneca Construction Management, LLC	GWENDOLYN MAUPIN	KILLEEN	gmaupin@seneca-construction.com	254-394-9303	I am a women owned and operated business. In June of this year I have successfully operated this construction company. I'm very proud of what I have built. It has not been easy to run a women ran company in this man dominated industry. I also have mostly	No	Yes
1043685662800	Smart Corporation, Inc.	Misty Garwood	Elgin	misty.garwood@paintingsmart.com	512-452-4554	Smart Painting is a paint contractor.	No	Yes
1472440003200	Southstone Development Group, LLC	Alexander Canalini	AUSTIN	alex@southstonegroup.com	512-745-6598	Special Trade Construction	No	Yes
1841770114300	Stellar Constructors, LLC	Jesse J Lang	San Antonio	stellarconstructors.ops@gmail.com	915-241-4772	Poured Concrete Foundation and Structure Contractors, Framing contractors, Roofing contractors, Other Foundation, Structure, and Building Exterior Contractors and Drywall and Insulation Contractors.	No	Yes
1851769932000	TERRELL CONSTRUCTION SERVICES LLC	Kalista Terrell	DENTON	kalista.tcs@gmail.com	972-948-4017	A For-profit construction company that specializes in the supply of materials and labor for the successful completion of construction jobsites.	No	Yes
1921814372500	TEXAS PATRIOT CONTRACTING LLC	Nicholas Lesko	ROUND ROCK	txpatcont@gmail.com	737-226-8825	General Construction, sitework, demolition, concrete, carpentry, drywall, painting, landscaping services	Yes	Yes
1851197398600	THE COLONNA GROUP, LLC	Sterling Dodd	HOUSTON	sterling@thecolonnagroup.com	817-449-4609	Government Contracting	No	Yes
1742955228800	THE DLP GROUP, INC.	Arnold De La Paz	CORPUS CHRISTI	adelapaz@thedlpgroup.com	361-857-5050	A construction management company that uses specialized, project management techniques to oversee the planning, design and construction of a project, from its beginning to its end. We control the project time, cost and quality.	No	Yes
1203114535700	THE SABINAL GROUP, L.L.C.	Daniel Benavidez	San Antonio	danny@sabinal-group.com	210-226-3400	Construction	No	Yes
1611624827500	TP&R CONSTRUCTION, LLC	Nephtali Lucero	DESOTO	info@tpr-construction.com	972-814-3697	DRYWALL,FRAMING, ACOUSTIC CEILING,PAINTING,FLOORING,TEXTURES, ROOFING, NEW CONSTRUCTION, DEMO	Yes	Yes
1760775331000	TRINI CONSTRUCTION BUILDER LLC	Reginald Worlds	AUSTIN	INFO@TRINICONSTRUCTIONBUILDER.COM	512-506-1310	Subcontracting & General Construction opportunities	No	Yes
1881808520300	The Tailored Closet of Greater Corpus Ch	Richard Allen	Corpus Christi	richard.allen@tailoredcloset.com	210-623-0526		No	Yes
1823775492600	UNIQUE REMODELING & CUSTOM HOMES LLC	Manager Member / Geri Scott	SINTON	geriscotthomes@gmail.com	361-331-0902	Building custom homes and remodeling construction of homes, kitchens, bathrooms. General contractor for residential construction. Disaster response re-construction.	No	Yes
1760541820500	W. A. Robbins Construction Co., Inc.	Wendell A. Robbins III	Houston	wendell3@warobbinsconstruction.com	713-644-5823	Interior & Exterior Renovations, Concrete Construction, and Underground Utilities (cabling & fiber optics)	No	Yes

**Results for HUBs for 914-64: Plastering**

Vendor ID	Company Name	Contact Person	City	Email	Phone	Business Description	CMBL Status	HUB Status
1824951713900	WLA CONNECTIONS LLC	Aaron Watson	LEAGUE CITY	wlaconnectionsllc@gmail.com	281-806-0402	Construction Management (commercial and residential), roofing contractor, flooring contractor, drywall contractor, painting contractor and cabinetry	No	Yes
1752659366400	White Construction Company	Glinn H White	Kerrville	glinn@whiteconstructioncompany.com	830-257-7477	Single-family house construction by general contractors, Multifamily building construction general contractors, Remodeling and renovating general contractors, residential, Commercial building construction general contractors	Yes	Yes
1810769580300	YELLOWBIRD CONSTRUCTION, LLC	Michelle Calvillo	TERRELL	michelle@yellowbirdconstruction.com	972-832-1347	Our professional services include all aspects of interior and exterior painting, wall covering, EIFS, masonry, sealants and waterproofing. YellowBird is committed to delivering innovative, high-quality services with attention to detail.	No	Yes
1454044771200	YUCCA CONTRACTING	Maggie Vaquera	EL PASO	israel@yuccaconstruction.com	915-525-7135	Painting, insulation, plumbing, electrical, demolitions, flooring, roofing, suspending ceilings, door/window frames all types,concrete slabs, sidewalks,footings asphalt excavation, field and shop welding, field and shop steel fabrication	Yes	Yes
Date : 2024/06/10 12:42:04								
CMBL SUMMARY								
Search Found 191 Vendors ,191 are Hubs , Includes 0 Inactive Vendors								
Search Condition : SearchType=HUB's Only,Section1 Class Code=914,Section1 Item(s)=(64)								

**Results for HUBs for 914-68: Plumbing**

Vendor ID	Company Name	Contact Person	City	Email	Phone	Business Description	CMBL Status	HUB Status
1861988734400	1213 Plumbing, LLC	Rudy Bustamante	Lubbock	rudy.bustamante@yahoo.com	806-782-7454		No	Yes
1475357271900	1DZ ENTERPRISE LLC	Debra A. Garcia	ARANSAS PASS	debbiegarc20@gmail.com	361-534-4244	Janitorial Service, Construction Cleanup, Site Preparation, Demolition, Demolition Cleanup,Paving, General Construction, Concrete Work	No	Yes
1862551418900	210 Backflow, LLC	Lauren Stevens	Universal City	210Backflow@gmail.com	210-773-0178	Water system balancing and testing contractors.	No	Yes
1461995281600	360 TXC, LLC	Tony LESTER	AUSTIN	dlester@360txc.com	512-229-6440	We provide general contracting and complete project planning and management services. Our vast project portfolio covers everything from 1,000sqft interiors and renovations to 25,000sqft+ ground-up and core-shell buildouts.	No	Yes
1260376731500	3DC SERVICES, LLC	DEBORAH HARPER	FRISCO	deborah.harper@3dcservices.com	214-329-4248	Furnish and install plumbing and mechanical systems in new or remodeled commercial, institutional or industrial buildings.	No	Yes
1475117648900	3i Contracting, LLC	Keiuna Coleman	DALLAS	mewilliams@3icontracting.com	214-231-0675	General Contractor, Construction Manager, CMAR, Design/Build, Job Order Contracting	No	Yes
1453844557900	4MA CONSTRUCTION LLC	Manuel Anaya	ALTON	formacon@live.com	956-221-2400	Commercial and residential. Renovations and new construction	Yes	Yes
1842115429700	9 ETHER GLOBAL SERVICES, LLC	Ariel Mitchell	HOUSTON	9etherglobal@gmail.com	832-236-7497	General contracting services. Also provide the following trade services: drywall, framing, ceiling, painting, flooring, specialties, carpentry, Division 9 & 10, etc.	Yes	Yes
1850557696900	915 DO IT RIGHT, LLC	MAXIMIN STAN	EL PASO	maximinstan@yahoo.com	915-850-2819	We specialize in Residential & Commercial Construction; including Roofing, Remodeling, Painting, Concrete Work, Site Prep, Demolition, Foundation, Framework, Interior Rehab, Plumbing, Electrical & HVAC.	No	Yes
1824329827200	A&L GONZALEZ LLC	Adrian Gonzalez	SAN ANTONIO	agfloorsplusfcr@gmail.com	210-373-0046	Build back, flooring, new or build back construction, drywall, base, paint for commercial and residential	No	Yes
1813594267200	AB POWERS, LLC.	Benjamin Aguilera	EL PASO	ben@abpowers.com	915-422-9389	We are a professional Electrical Engineering Firm and Electrical Contractor	No	Yes
1473922064900	ACE UNITED, LLC	Bukola Orekha	KATY	bukola@aceunitedllc.com	832-748-8603	Painting & Flooring Services	No	Yes
1460532886400	ACG Contractors LLC	Victor Alvarez	Houston	monica@acggc.com	281-416-4333	Whether a small or a large scale project, ACG's construction services are delivered within our culture of integrity and projects completed on time and within budget.	No	Yes
1752966405800	ACUMEN ENTERPRISES, INC.	Wayne Boyter	DESOTO	wayne@acumen-enterprises.com	972-572-0701	Mechanical HVAC & plumbing contractor, mechanical insulation, & general construction	Yes	Yes
1421562051000	ADVANTAGE SUPPLY	Kevin D Kirkpatrick	FORT WORTH	kevin.kirkpatrick@advantagesupply.us	817-377-8094	Distributor of appliances, plumbing, HVAC, MRO, industrial parts, supplies and equipment. Jan-San, promotional, office essentials, breakroom, coffee & food related products. Business furniture, computer/technology supplies, textiles & safety products.	Yes	Yes

**Results for HUBs for 914-68: Plumbing**

Vendor ID	Company Name	Contact Person	City	Email	Phone	Business Description	CMBL Status	HUB Status
1862967094600	ADVOCATE CONSTRUCTION MANAGEMENT	RICHARD A. MORRIS	HOUSTON	RICHARD.MORRIS@ADVOCATE-CM.COM	713-816-7536	Construction management services in the healthcare, higher education, commercial, public sector, industrial and research markets.	No	Yes
1742899224600	AJ COMMERCIAL SERVICES, INC.	Rafalita Avalos	SAN ANTONIO	ravalos@ajcommserv.com	210-658-6113	Administration of Contracts; Summary of Work, Quality Control, Project Closeout, etc.; Airport Facility Construction; Airport Facility Maintenance and Repair; Athletic Facility Construction; Athletic Facility Maintenance and Repair; Building Construction	Yes	Yes
1874822769300	AJ3 CONSTRUCTION LLC	ARTURO GONZALEZ	Westlaco	aj3const@gmail.com	956-536-8568		No	Yes
1263632027200	ALDEROM, LLC	Leticia Cisneros	San Antonio	alderomllc@alderom.com	210-667-6111	Distributor of Mechanical,Electronical, and Plumbing Products,Parts, and Equipment.	No	Yes
1271901755500	AMERICAN RENEWABLE ENERGY	JC Avila	HOUSTON	jca@arebuildingco.com	713-690-1116	A.R.E. is a full service, design/build, general contractor with experience in commercial construction, tenant improvement projects and multi family buildings.	Yes	Yes
1742740609900	AMSTAR, INC.	Mary Flores	San Antonio	tflores@amstarincgc.com	210-927-5705	Multifamily building construction general contractors, Construction management, industrial building (except warehouses), Addition, alteration and renovation general contractors, commercial and institutional building and Roofing contractors.	No	Yes
1830401299200	AO GENERAL CONTRACTOR, INC.	ABELARDO OLIVAS	EL PASO	polivas@aogcon.com	915-860-4871	BUILDING CONSTRUCTION SERVICES.	No	Yes
1205395490000	ASFI CONSTRUCTION, L.L.C.	Rachel Corbin	SANGER	rachel@asficonstruction.com	940-391-1230	ASFI Construction, LLC is a general contractor specializing in commercial and residential construction and remodeling. Our company has over 15 years experience	No	Yes
1822714955800	ASORIA CONSTRUCTION SERVICES LLC	Adolfo Aguilera	KATY	aguilerainvestmentsllc@gmail.com	832-795-1153	Asoria Construction Services LLC specializes in complete residential rehab and remodeling services.	No	Yes
1264357323600	ATX ENVIRONMENTAL SOLUTIONS, LLC	Paul Whan Kim	AUSTIN	paul.kim@atxesl.com	512-452-2701	ATX is a turnkey Mechanical Contractor Company that specializes in: HVAC, Sheetmetal Work, Plumbing, Process Piping, Industrial Piping, Cleanroom Facilities Installation	Yes	Yes
1874122004200	AXIS CONSTRUCTION SERVICES, LLC	Michael Irby	ROYSE CITY	michael@axis-gc.com	972-816-3987	Residential/Non residential new construction, remodels, renovations	Yes	Yes
1204458359400	AZTECA DESIGNS, INC	CECILIA A. CASTELLANO	SOMERSET	marketing@aztecadesigns.com	210-375-1900	A General Construction Company that specializes in all in interior and exterior finishes. Flooring, walls, ceiling. Interior demolition and put back. Concrete work, asphalt work, parking lot striping, exterior painting, mowing and landscaping	Yes	Yes
1203251514500	Accu - Aire Mechanical, LLC	Monica Mata-Harris	San Antonio	mharris@accuaireonline.com	210-455-9003	Mechanical Contractor - Sales, Service, Repair, Installation & Maintenance of Commerical HVAC and Refrigeration Equipment	No	Yes
1371857347300	Aj's Plumbing LLC	Aaron Santos	Houston	Ajsplumbingllc@yahoo.com	713-485-5282		No	Yes

**Results for HUBs for 914-68: Plumbing**

Vendor ID	Company Name	Contact Person	City	Email	Phone	Business Description	CMBL Status	HUB Status
1270622457800	Alamo Xtreme A/C & Heating LLC	Jose Angel Martinez	Helotes	alamoxtreme@gmail.com	210-723-8998	Air-conditioning system (except window) installation Heating, ventilation and air-conditioning (HVAC) contractors	No	Yes
1463120331300	All Works Construction Corporation	Jose Saul Cantu	ALAMO	allianceconstructionworks@aol.com	956-702-8700	Bull dozer Services, Root Plow Works, Root Rack and Stacker; Disc Work; Demolition Services; Chain Works; Back hole service; Brush Clearing; Land clearing; Pond Building and Dams.	No	Yes
1751659641200	Alman Construction Services, L.P.	Nick Guzman	DALLAS	sguzman@almanelec.com	214-240-8576	Electrical Contractors	No	Yes
1050632857300	Alonso Excavation & Construction Co., In	justin hayes	San Antonio	info@alonsoserviceco.com	210-637-5287	Poured Concrete Foundation and Structure Contractors, Plumbing, Heating, and Air-Conditioning Contractors and Excavation contractors.	No	Yes
1542074052200	Armor Construction Co. Inc.	Hector LOYA	EL PASO	hector@armorconstruction.com	915-478-7744	GENERAL CONTRACTOR - REMODEL RESIDENTIAL & COMMERCIAL, FRAMING, DRYWALL, RENOVATIONS, ROOFING, ADDITIONS, PLUMBING, DEMOLITION, WELDING, CONCRETE, PAINTING, ETC.	No	Yes
1263385953800	B.I.T. CONSTRUCTION SERVICES, INC.	Britanie Olvera	AUSTIN	BRITANIE@BITSERVICESINC.COM	512-258-5336	To provide remodeling, painting, site preparation services in construction. Firm also provide janitorial services.	Yes	Yes
1452262095500	BASIC ENVIRONMENTAL GROUP, LLC	Jason Wright	Houston	jwright@basiceg.com	832-617-8815	General Contractor, Facility Maintenance and Environmental Services.	No	Yes
1811447536300	BAYTEX CONTRACTING LLC	Jeanette Mangus	SAN ANTONIO	jeanette@baytexcontracting.com	210-446-5640	BayTex Contracting is a locally operated business providing complete commercial remodel, finish-out and new construction services in the South Texas Region.	No	Yes
1814957044400	BCB Claims Service, LLC	Cecily Williams	Houston	cwilliams@bcclaims.com	504-495-5384	Insurance Adjuster/Painting & Project Management	No	Yes
1030503577500	BCL&D Services	Paul McGregor	Stafford	info@bclservicesllc.com	281-986-9656	Parking Lot Paving & Construction Remodeling (Excluding HVAC, Plumbing, & Electrical)	No	Yes
1030503577501	BCL&D Services	Paul McGregor	Stafford	info@bclservicesllc.com	281-986-9656	Full services construction: Drywall, painting, flooring, electrical, plumbing, paving, landscaping, acoustical ceiling, masonry, etc.	No	Yes
1753055775400	BEACH PLUMBING, INC.	AMANDA BEACH	NORTH RICHLAND HIL	amanda@beachplumbinginc.com	817-284-7640	Commercial Plumbing and Medical Gas demo/ remodel/ install	No	Yes
1862301257400	BEL-GRA CONSTRUCTION LLC	Jeanie James	MAGNOLIA	belgraconstruction@gmail.com	281-850-2158	General Contractor for commercial and government construction projects and developments. We can also do metal fabrication work	No	Yes
1710925260500	BENT SERVICES, INC.	VP/Robert Bentivegna	NEW BRAUNFELS	lab@bentplumbing.com	210-493-2299	Plumbing contractor and plumbing service provider.	No	Yes
1742983003100	BLUE-TEX INSULATION COMPANY, LLC	Owner / Kristy G. Krenek	MANOR	kristy@blue-texinsulation.com	512-273-2013	INSULATE HVAC & PIPING ON COMMERCIAL BUILDINGS	No	Yes
1861835304100	BROTHERS OF THE WRENCH LLC	Joshua Murray	SAN ANTONIO	Fmurray@murrayserviceco.com	210-797-7574	Plumbing Service, Installation, and Repair	No	Yes
1451327942300	BSP INC. DBA BIG STATE PLUMBING	Tamara Graves Tamara Graves	NEEDVILLE	bsp@bigstateplumbing.com	281-412-2700	Plumbing and septic provider	No	Yes

**Results for HUBs for 914-68: Plumbing**

Vendor ID	Company Name	Contact Person	City	Email	Phone	Business Description	CMBL Status	HUB Status
1010849539000	BTB Unlimited, LLC	OWNER BILLY G SHEDD, JR	Arlington	billys@btb-unlimited.com	469-576-1060	Roof inspection, surveys, roof design and roof replacement.	No	Yes
1883442232300	BUSINESS NEEDS AND CONCEPTS INC.	Paula Boyd	CYPRESS	bnac1752@gmail.com	346-732-9956	Installation Services	No	Yes
1852693236500	BYRD'S MAINTENANCE AND PLUMBING SERVICES	Angela Wallace	HOUSTON	Angela@byrdsmaintenanceservices.com	713-734-8400	Plumbing maintenance and installation services for residential and commercial	No	Yes
1822050818000	Bickham Services Unlimited, LLC	Rachel Bickham	Houston	rachel@bickhamservicesulld.com	832-800-7732	Staffing and Recruiting Services, Project Support Services	No	Yes
1742767180900	Bolin Plumbing, Ltd.	Shannon Bolin	Helotes	gbolin@bolinplumbing.com	210-688-3177	Plumbing contractors	No	Yes
1742987431000	C & A BUILDERS	Cesar Anguiano	SAN BENITO	anguianocab7@aol.com	956-456-1363	We at C and A Builders offer complete Residential and Commercial Construction as well as repairs and remodeling.	Yes	Yes
1874274281200	C & W's Construction Services, limited l	willie walker	Cleveland	curtiskatherine1960@gmail.com	346-414-6083		No	Yes
1741912199500	C T O, INC.	President / Jo Rae Wagner	HARLINGEN	bstokes@ctoinc.net	956-428-4636	COMMERCIAL PLUMBING & HVAC	No	Yes
1852419392900	C&M Partners LLC - A Real Estate Solutio	Lawrence Mask	Midlothian	cmpartnersllc.president@gmail.com	214-609-7523		No	Yes
1472169554300	CAPITAL PLUMBING INC.	THOMAS DANIELS	AUBREY	THOMAS@CAPITALPLUMBINGINC.COM	940-440-1100	Plumbing and HVAC.	No	Yes
1263484785400	CAPTAIN CONSTRUCTION COMPANY LLC	Bobby Captain Owner Mgr.	MANSFIELD	Admin@cccbuilders.org	682-518-1448	We are experienced in roofing, plumbing, electrical, landscaping, concrete, flooring, general repair and remodeling to include modular trailer finish out.	Yes	Yes
1752918306700	CARCON INDUSTRIES & CONSTRUCTION, LLC	Arcilia Acosta	DALLAS	aacosta@carconindustries.com	214-352-8515	GENERAL CONSTRUCTION SERVICES- CONSTRUCTION PRODUCTS PURCHASING- TELECOMMUNICATIONS SERVICES	No	Yes
1823027227200	CASTRO CONTRACTOR SERVICES INC	JOSIAS CASTRO	HUMBLE	joe@castroconstructionservicesinc.com	281-785-1985	Construction Management	Yes	Yes
1752405190500	CBS Mechanical Services, Inc.	Israel Caballero	DENTON	israel@cmsmechanicalservices.net	940-383-4357	HVAC (heating, ventilation and air-conditioning) contractors" Plumbing	No	Yes
1454932931700	CCS CUSTARD CONSTRUCTION	Chris Custard	Tioga	chris@ccsvcs.com	214-415-2383	General Construction, Asbestos Abatement,demo,HVAC,plumbing,flooring,all aspects of construction.	No	Yes
1830851049600	CDM7, LLC	Trey Harris	Spring	trey@cdmseven.com	713-253-2322	Construction Management, Project/Program Management	No	Yes
1742919890000	CEDA-TEX SVCS INC	Fred Odanga	CEDAR PARK	contact@cedatex.com	512-339-0155	General construction. New construction, Site, drainage, Interior drywall, plumbing, electrical Painting ,concrete work etc	Yes	Yes
1460591523100	CHAPARRAL CONSTRUCTION SERVICES, LLC	Angie Makovy	WACO	angie@chaparral-ccs.com	254-752-2789	Commercial and industrial insulation. Provides project management on construction projects	No	Yes
1300971025500	CLI-ENERGY AND CONSTRUCTION, LLC	Terry Harts	HOUSTON	tharts@cli-energyandconstruction.com	832-629-7969	We develop Solar Power options for business, schools, municipalities, and other companies. We build roof or ground solar projects. And we are a general contractor for residential and commercial projects.	Yes	Yes

**Results for HUBs for 914-68: Plumbing**

Vendor ID	Company Name	Contact Person	City	Email	Phone	Business Description	CMBL Status	HUB Status
1853945365600	CMN INVESTMENTS GROUP LLC	Catina Flagg	HOUSTON	cflagg@cmninvestment.net	713-582-3671	To provide rental or leased property to low income families and veterans. To consult with corporate and residential property owners on staging spaces for the purposes of rental property or corporate housing	Yes	Yes
1822756317000	COASTAL BEND ROOFING, LLC.	Matt Jensen	PEARLAND	info@cbrcs.com	281-407-0023	CBRCS is experienced in small and large scale renovations, additions, new construction, and demolition in both the public and private sectors. We provide disaster relief to include complete restoration, roofing, and property recovery.	Yes	Yes
1852359466300	COLLABORATE CONSTRUCTION COMPANY, LLC	Deborah Campbell	MISSOURI CITY	cccofhouston@gmail.com	713-539-3522	Commercial construction, streets, buildings, bridges, concrete, marine construction, commercial diving.	No	Yes
1861328327600	CONFORMANCE LLC	MIRZA FARJAD BAIG	RICHARDSON	Farjadbaig@gmail.com	214-430-8492	Engineering Consultant and Contractor	No	Yes
1203856936900	CONTIGO ENTERPRISES, INC.	Lois R Palmarez	MAGNOLIA	contigoinc@sbcglobal.net	713-705-6596	General contractor for commercial interior construction and tenant finish. Drywall, acoustical ceiling, painting, clean up is performed by employees, MEP, glass, millwork and flooring is subcontracted.	Yes	Yes
1301149031800	CONTINENTAL PLUMBING SERVICES, LLC	Project Mgr/Eddie Vanderford	PROGRESO	eddie.vanderford956@gmail.com	956-314-2249	Plumbing services for new construction and service calls for existing construction. we install and service water softeners and RO systems. We install, test, and certify backflow preventers.	No	Yes
1204215625200	COOL COMPONENT HTG. & A/C INC.	Jose Gomez	SAN ANTONIO	coolcomponent@sbcglobal.net	210-932-2002	install and repair heating and air conditioning services for residential and commercial	No	Yes
1274417897600	COSELMON MECHANICAL LLC	Ranora Cosselmon	AMARILLO	ranora@cmamarillo.com	806-381-0180	We provide service and installation for Plumbing, Heating and Air Conditioning for residential, commercial and industrial. We perform remodels and new construction as well. We offer Carrier and ICP units. We are able to work on most all HVAC units.	Yes	Yes
1824303538500	COVARRUBIAS REMODELING SERVICE LLC	Covarrubias Remodeling Servi	CLUTE	covarrubiasremodeling@hotmail.com	979-316-3621	Remodeling services and new construction. Framing, drywall, concrete, paint, cabinetry, flooring, carpet, water restoration and mold remediation.	No	Yes
1813986553100	CRAILLEY ENTERPRISES LLC	Craig Gresham	KRUGERVILLE	craigresham@sbcglobal.net	817-368-4223	Construction - interior finish out, flooring, tape bed and texture, build walls, plumbing, etc.	Yes	Yes
1862576645800	CRC CONTRACTING INC	Christopher Harris	WHITEWRITE	crcinfo@crcontracting.com	817-235-1781	General contractor, can handle any modern commercial construction technique. Partner with experienced reliable subs. Buildings, commercial properties, commercial electric, structural steel, restoration, upgrading existing building, commercial plumbing.	No	Yes
1872777550600	CTNJ CONSTRUCTION LLC	Cody Blake Torres	SAN ANTONIO	ctorres@macawhomes.com	361-946-5006	General contracting services ranging from residential to light commercial	No	Yes

**Results for HUBs for 914-68: Plumbing**

Vendor ID	Company Name	Contact Person	City	Email	Phone	Business Description	CMBL Status	HUB Status
1471108300700	Central Texas Finishers	Damaso A. Gaona	Converse	ag@centraltexasfinishers.com	210-429-4445	Drywall installation, Painting and Wall Covering Contractors, Flooring Contractors and Tile (except resilient) contractors.	No	Yes
1760336168800	Chavez Service Companies, Inc.	Brenda Chavez	HOUSTON	bchavez@chavezcompanies.com	713-781-9200	Landscape, Irrigation, Demo, Drywall, Painting, Maintenance, Repair, Remodel, New Construction	No	Yes
1464213850800	CherAmey Enterprises LLC	Cheryl Thompson	Houston	cherrie@mitshouston.com	832-259-8554	Sales & Installation of Window Coverings and Flooring	No	Yes
1473876649300	City Base Plumbing, LLC	Sarah Cavazos	SAN ANTONIO	citybaseplumbing@gmail.com	210-724-6225	Plumbers	No	Yes
1742471700100	Con-Cor Inc.	Cy Canales-Jary	San Antonio	cyjary@con-corinc.com	210-375-8484	Building construction, general contractor, remodeling contractor	No	Yes
1752924535300	Concept Facility Services, LLC	Clifford Freaney	DUNCANVILLE	freaney@conceptsvcs.com	972-298-8300	Plumbing, Heating, and Air-Conditioning Contractors	No	Yes
1300505867500	Consolidated Installation Support, LLC	Joe Monroe	SAN ANTONIO	joe@vetcis.com	210-387-0097	General Contracting construction company, concrete, sidewalks, framing, curb and gutters, forming, site cleanup, park renovations, hospital labs renovations.	No	Yes
1203527737000	Copeland Contracting Company, Inc	Tia Statam	Universal City	tstatam@copeland-inc.com	210-225-4600	Commercial building construction general contractors, Plumbing contractors	No	Yes
1751991843100	Cox Concrete Contractors, Inc.	Brenda Jones	NACOGDOCHES	bjones@coxcontractors.com	936-564-6500	Concrete Construction, General Construction, Construction Management, Design-Build, Architecture, Interior Design.	Yes	Yes
1853725748900	D & A COMPLETE SERVICES LLC	Dollie Adams	HOUSTON	dacompleteservices@gmail.com	832-655-3834	D&A is a small Full-Service General Contracting company that provides an array of home repairs, business repairs and renovations. We offer landscaping, Roof Repairs, Siding, professional sub-contractors and general contractors.	Yes	Yes
1742523918700	D & S S CONSTRUCTION, INC.	Pres./JANNA SCHURY	CORPUS CHRISTI	janna@dssconstruction.com	361-992-3566	GENERAL CONTRACTOR.	No	Yes
1203391431300	D.B.M. SERVICES, LP	President / Daniel Mendoza	MESQUITE	mherrera@dbmserviceslp.com	214-275-7930	Drywall, Ceilings, Paint, Patch and Paint, Wall Covering (Vinyl and Fabric), Texture	No	Yes
1223915571100	DAMSEL-N-DISDRESS	Danielle Brown	Houston	info@damsel-n-disdress.org	832-338-4979	REO initial services, Rehab Services and Estimates, Cash For Keys, REO Lockouts, Complete Trash Outs, Full Janitorial Services, Full Yard Maintenance, Monthly Yard Maintenance, Lock Changes and Evictions.	No	Yes
1881782741500	DAMYSUS ENTERPRISES, LLC	Michael Okechukwu	AUSTIN	Michael@damysusenterprises.com	281-248-7549	We provide whole sale and retail good and services. We also provide logistic solutions and specialized goods and services in Healthcare, Dental, Defense and Communications.	Yes	Yes
1871300154500	DAVID-TEHOUNGUE LTD CO	Abalo Tehoungue	KILLEEN	atehoungue@gmail.com	254-394-5752	General Construction( Commercial and Residential) Utilities, roadway, earthmoving, ground up	No	Yes
1201036081100	DENALI CONSTRUCTION SERVICES, LP	Michelle Thrailkill	CARROLLTON	estimating@denalics.com	214-350-9555	MECHANICAL CONTRACTOR - Install and repair HVAC/R, Electrical, Plumbing and Piping systems.	No	Yes



**Results for HUBs for 914-68: Plumbing**

Vendor ID	Company Name	Contact Person	City	Email	Phone	Business Description	CMBL Status	HUB Status
1208850599000	DESERT CONTRACTING L.L.C.	Pablo Ornelas	EL PASO	americopa@aol.com	915-595-4337	General construction,Plumbing,Air Conditioning and Site Utilities, Medical Gas.	No	Yes
1850633111700	DEVPRO COMMERCIAL CONTRACTORS, INC	jeffrey dobbins	Dallas	DEVPROTEX@SBCGLOBAL.NET	214-534-2789	Building construction.	No	Yes
1812674502700	DGS GENERAL CONSTRUCTION GROUP, LLC	MELISSA SALAZAR	CORPUS CHRISTI	MELISSA@DGSCONSTRUCTIONGROUP.COM	361-742-0142	General contractor, residential and commercial. New construction, renovations. Roofing, painting, drywall, title, plumbing, electrical, remodeling, doors, windows.	No	Yes
1454038893200	DUFFIN CONSTRUCTION LLC	Teresa Duffin	Dripping Springs	teresa@duffinarchitecturalsolutions.com	512-413-2393	Commercial and residential construction & remodeling	No	Yes
1452701915300	E&M GRACE, LLC	Shelbee Foster	LUBBOCK	shelbee@eandmgrace.com	806-686-0246	general contracting for new construction, remodeling, restoration, steel erection, door and hardware, specialties, construction management	Yes	Yes
1815317806800	EFFICIO CONSTRUCTION SERVICES, LLC	JUAN VILLALOBOS JR	EL PASO	JuanV@efficiollc.com	915-373-0867	Construction company	Yes	Yes
1141955799300	EL PASO J.A.G., INC.	President Patricia Castro	EL PASO	jag@elpasoag.com	915-533-8607	Electrical by trade, commercial, industrial, residential, mechanical, plumbing	Yes	Yes
1742541453300	ELITE MECHANICAL OF TEXAS INC	Joaquin Barraza	NEW BRAUNFELS	jbarraza@elitemechanicaloftexasinc.com	830-606-2356	Mechanical Contractor, Sheetmetal Fabrication	Yes	Yes
1923074620800	EP GEM ENTERPRISES LLC	George Cepeda	El Paso	gcepeda@valor-gc.com	915-740-6917	SDVOSB GENERAL CONTRACTOR WITH 20 YEARS IN UNDERGROUND UTILITIES, PAVING, CONCRETE AND PIPELINE WORK.	No	Yes
1812964038100	Endur Contractors, LLC	Patricia Wagner	Fort Worth	griise@endurcompanies.com	817-561-5882	Endur is a Mechanical Contractor that performs process piping, plumbing, HVAC installs, mechanical piping, and specialty piping for commercial and industrial construction and retrofit projects.	No	Yes
1883627838400	Executive Enterprise Consulting Services	James Law	Fresno	Jamesalawiii@gmail.com	832-317-5154		No	Yes
1472781339700	FAITH DEMOLITION, LLC	Angela Johnson	COLLEGE STATION	angela@faithdemolition.com	979-777-6827	Faith Demolition is a family owned business specializing in interior demolition of both commercial and residential dwellings.	Yes	Yes
1465188739100	FEC CONSTRUCTION LLC	Erasmus Cantu	EAGLE PASS	erasmocantu6055@gmail.com	361-688-9773	FEC Construction LLC is a small family owned business which works with customers to provide service to construct residential and commercial projects as well as remodeling	No	Yes
1300798263300	FERRELL ENTERPRISE INTERNATIONAL	PresOrlando Charles Ferrell	HOUSTON	ferrellenterprise@yahoo.com	832-896-8628	To over see major contrats and to make sure they are done in a timely matter.	Yes	Yes
1922785859400	FITZ ASSOCIATES, LLC	Darla Lowden	HUMBLE	darla@fitzassoc.com	281-904-9280	Woman Owned, General Contractor, Engineering, Job Order Contracting, Design Build, ADA Compliance	Yes	Yes
1463762051000	FIXYA LLC	Joanna Breach Joanna Breach	SAN ANTONIO	Joanna@Fixyaplumbing.com	210-585-6361	Residential and commercial plumbing and HVAC	No	Yes
1741477305500	FOX & HEARN, INC.	Susan Janecka	AUSTIN	susanj@foxhearn.com	512-282-3646	we provide plumbing and hvac for commerical use.	No	Yes

**Results for HUBs for 914-68: Plumbing**

Vendor ID	Company Name	Contact Person	City	Email	Phone	Business Description	CMBL Status	HUB Status
1882298753500	FRAUSTO - CASTILLO CONSTRUCTION GROUP, L	Alfredo Frausto	SAN ANTONIO	info@fcconstructiontx.com	210-737-4791	Construction management, commercial and institutional building, Poured Concrete Foundation and Structure Contractors, Framing contractors, Masonry Contractor	Yes	Yes
1272425295700	FRONTLINE SUPPORT SOLUTIONS, LLC	Jose Perez	SAN ANTONIO	todhiambo@frontline1.com	210-630-6750	Frontline Support Solutions, LLC is a general contractor specializing in commercial and industrial construction. Additionally, we provide facility support services to large commercial and industrial parks, and military installations.	No	Yes
1741898809700	FUNK AND COMPANY	Alex Aguirre	EL PASO	ALEX@FUNKANDCOMPANY.COM	915-542-1502	Mechanical/Electrical/Plumbing Contractor	Yes	Yes
1873904885000	Falcon Construction Services	Jeffrey King	Fort Worth	Jeffrey@FalconConSvc.com	817-901-5849	Ground-up/renovation commercial general contractor located in Fort Worth. Providing clients with pre-construction services, construction management, and building services.	No	Yes
1260220273600	G. Marin Rebar, Inc.	Guillermo Marin	San Antonio	gmrebar@gmail.com	210-661-8258	CONCRETE REINFORCEMENT (REBAR POST TENSION); Tie Steel - Labor.	No	Yes
1813696129100	G.U.R. Services LLC	Gylenda Robertson	Houston, TX	plumbing@gurservices.com	832-286-4708	Heaters, Gas-Fired: Wall Type, Vented and Unvented, Including Parts and Accessories; Plumbing Equipment, Fixtures, and Supplies; PLUMBING EQUIPMENT, FIXTURES, AND SUPPLIES; Plumbing Fixtures and Parts; Plumbing Trim: Faucets, Fittings, etc.; Water Heater	No	Yes
1834050961300	G2 Construction Services, Inc.	Jyl Gibson	Georgetown	jyl@g2csinc.com	512-688-5725	Commercial general contractor specializing in General Contracting, Design Build, Construction Management, Planning & Development, Pre-Construction Consulting. TIPS JOC awarded contractor.	Yes	Yes
1270296441700	G2 Contractors, LLC	Heather McGlasson	Mason	heather@g2contractors.com	817-739-6565	General Contractor / Certified Construction Manager (CCM) who primarily works with land management and historical government agencies in all Regions within the State of Texas. Performs any type and size of project in Texas.	No	Yes
1813728522900	GALCON	Oscar Alberto Galvan	EDINBURG	galcon1967@gmail.com	956-460-7873	General construction services	No	Yes
1272831481100	GARCIA J CONTRACTORS INC	Juan Garcia	BUDA	garciajcontractors@gmail.com	512-965-4274	Building Construction, including General Contractors and Operative Builders	No	Yes
1320050162800	GCC Enterprises, Inc.	Gregory Cody	DALLAS	msully@gccenterprise.com	972-406-1050	Industrial Building Construction	No	Yes
1273717882700	GENECO TECHNOLOGIES, LLC	Amye Butler	TYE	amyeg@genecotech.com	325-514-9810	we are a mechanical, electrical and plumbing company. MEP sales, install and service for commercial applications.	Yes	Yes

**Results for HUBs for 914-68: Plumbing**

Vendor ID	Company Name	Contact Person	City	Email	Phone	Business Description	CMBL Status	HUB Status
1200223789400	GG'S CONSTRUCTION, LLC	Business Manager Rolando Os	LEANDER	ROLANDOOGGS@GMAIL.COM	512-630-8775	CONSTRUCTION AND REMODELING CONCRETE, CARPENTRY, STUCCO, INSULATION, DRYWALL, TAPE/FLOAT/TEXTURE/PAINTING FLOORING: CARPETING, Vinyl and CERAMIC TILE, WOOD AND METAL FRAMING	Yes	Yes
1711038225000	GLOBE BUILDERS INC.	Angelina Rodriguez Chavez	EL PASO	angierodriguez@globebuilders.com	915-533-8700	Building Construction, including General Contractors, and Operative Builders	Yes	Yes
1465571461700	GMC CONSTRUCTION MANAGEMENT SERVICES,	Gregory M Crain	ATHENS	gmccms@yahoo.com	214-605-0609	Commercial build outs. Framing, Drywall, Store Front Glass, Flooring, Lighting (Electrical), Painting, Plumbing, Video and Security Systems, and Land Clearing.	Yes	Yes
1203122746000	GOURLEY CONTRACTORS LLC	Vice President James Gourley	CORPUS CHRISTI,	mickid@gourleycontracting.com	361-883-3766	We offer turn-key construction and building maintenance services. We specialize in commercial build to suit tenant finish outs as well as residential additions and remodels. Metal Buildings, Welding, Fabrication, Sheet Metal, Flashing & Ductwork.	No	Yes
1842568011500	GTX Plumbing		Georgetown	sharon@gtxplumbing.com	512-688-7442		No	Yes
1851968070800	H2 INTERIORS LLC	Eddie Hernandez	SAN ANTONIO	Ed@h2interiorsllc.com	210-269-8541	Interiors design , general contractor, commercial finish outs.	No	Yes
1271774963900	HAMPSHIRE CONSTRUCTION &	BOBBY HAMPSHIRE	BUNA	colean@hampshireconst.com	409-751-6826	General Contractor	No	Yes
1203059002500	HEARTS FOR HOMES	Owner - Maureen Moulton	SAN ANTONIO	moultonm001@hotmail.com	210-421-9144	HEARTS OF HOME	No	Yes
1263913182500	HOLCHEMONT, LTD.	Michael Montalvo	MCALLEN	bids@holchemont.com	956-686-2901	general commercial construction projects, remodels, additions;	No	Yes
1020610682400	HOT ROD MECHANICAL, INC.	Richard Gutierrez	AUSTIN	hotrodmech@hotrodmech.com	512-386-8686	Hot Rod Mechanical, Inc. is a commercial HVAC/Plumbing Contractor. We are fully licensed and insured to handle all of you commercial HVAC & Plumbing needs.	No	Yes
1850721241501	HR GENERAL CONTRACTING LLC	Mark L Schwab	LAKE DALLAS	mark@prestigeconstructiongc.com	214-697-7126	General Contracting: plumbing, electrical, a/c & heat, flooring, drywall, tape/bed/texture, paint, roofing and masonry.	No	Yes
1273291253500	HUNT'S PLUMBING LLC	Walter Hunt	CYPRESS	whuntsplumbing@yahoo.com	281-330-7871	Plumbing Services	No	Yes
1833676454500	Hoscan Plumbing LLC		El Paso	hhoscan@yahoo.com	915-383-9700		No	Yes
1384062327900	IBC CONSTRUCTION LLC	KHALID MAHMOOD	MURPHY	Callus247@gmail.com	469-662-5248	ROADS, BRIDGES, BUILDING, GAS STATION CONSTRUCTION, AND TOWN PLANNING	No	Yes
1261580419700	ICON DIVERSIFIED, LLC	Julie Ingram	WEATHERFORD	julie.ingram@icondiversified.com	817-913-2644	General Contractor, Construction Management, Risk Management, Quality Control, Field Supervision, Scheduling, Safety, Contract Management	Yes	Yes
1464303433400	Innovation HVAC Services, LLC dba Assure	Mike Trevino	DALLAS	mikejr@innoservice.net	214-272-9946	HVAC and Plumbing services, maintenance, repairs, start up	No	Yes

**Results for HUBs for 914-68: Plumbing**

Vendor ID	Company Name	Contact Person	City	Email	Phone	Business Description	CMBL Status	HUB Status
1161664460200	Ivy Enterprise	Irene Villarreal	San Antonio	iv08lvl@gmail.com	210-336-8035	Construction management, single-family building, Construction management, residential remodeling, Landscape Architectural Services, Administrative Management and General Management Consulting Services, Tree services (e.g., bracing, planting, pruning, rem	No	Yes
1464482424600	J AND M HERITAGE CONSTRUCTION COMPANY	Mariana H Lermuseaux	EL PASO	jmheritagecc@gmail.com	915-630-8665	Building construction	Yes	Yes
1364880789200	J&L VEGA PLUMBING CO.	Flavio Vega	EL PASO	jlvegaplumbing@gmail.com	915-867-5954	Installation of Plumbing Fixtures and Appurtenances for Residential and Commercial Construction as well as Plumbing Service, Sewer Camera Inspection, & Backflow Testing. With over 40 years of experience.	No	Yes
1204745776200	J. Sanchez Contracting, Inc.	Sarah Sanchez	San Antonio	info@jscj-sa.com	210-924-3696	Construction management, commercial and institutional building, Other Foundation, Structure, and Building Exterior Contractors, Other Building Equipment Contractors and All Other Specialty Trade Contractors.	No	Yes
1760386492100	J. W. GARRETT & SON, INC.	Pres/Colin Garrett	BEAUMONT	natasha@gandgenterprises.com	409-883-5465	This company is a general contractor that specializes in commercial and industrial construction. This includes new construction, remodel, design build, etc. We also provide maintenance contracts.	No	Yes
1824096085800	J.L. SQUARED CONSTRUCTION	Domingo V Lopez	CORPUS CHRISTI	jlquaredcctx@gmail.com	210-385-3591	BUILDING CONSTRUCTION SERVICES, NEW, INCLUDING MAINTENANCE AND REPAIR SERVICES; Building Construction, Industrial, Warehouse, etc.; Building Construction, Non-Residential, Office Bldg., etc.; Building Construction, Educational; Building Construction, (No	No	Yes
1843829141300	J.R. Enterprises	Jenni Hensley	Austin	jrenterprisesatx@gmail.com	512-934-3714		No	Yes
1263988896000	J7 Services LLC	Tyler Groce	Caldwell	accounting@j7services.com	979-567-1951	Construction management, commercial and institutional building and Construction estimation services .	No	Yes
1208904089800	JACKSON HILL INTEREST, LLC.	John Farrar	HOUSTON	John@fullmoonbuilders.com	713-504-4411	Super subcontractor, general contractor, project management, drywall, metal framing, paint, concrete foundations, paving retaining walls.	No	Yes
1201931167400	JAMCO Ventures, LLC	Joe Muniz	San Antonio	joe.muniz@jamcoventures.com	210-270-7609	General Contractor, Construction, Sewer, Concrete, Utilities, HVAC, Electrical, Communications, Computer Cabling, Fire Alarm & Protection, Cooling Tow	No	Yes
1742492518200	JASMINE ENGINEERING, INC.	Yasaman Jasmine Azima	SAN ANTONIO	jasmine@jasmineengineering.com	210-227-3000	Commercial and Institutional Building Construction, Engineering services, Building inspection services, Mechanical testing laboratories or services.	Yes	Yes

**Results for HUBs for 914-68: Plumbing**

Vendor ID	Company Name	Contact Person	City	Email	Phone	Business Description	CMBL Status	HUB Status
1830389027300	JENNRAND DIVERSIFIED, L.L.C.	Randy Randolph	TATUM	jennrand@outlook.com	903-557-1070	General Contractor-Residential and Commercial: Commodity Broker	Yes	Yes
1753194494400	JG PLUMBING CONTRACTORS, INC.	JAMES GALVIN III	HOUSTON	OHUBBARD@JGPLUMBING.COM	281-387-5368	Plumbing	No	Yes
1844252253000	JJP Plumbing, LLC	Michelle Perry	Bryan	michelle@americanplumbingcompany.net	979-324-7611	Plumbing services including installation and repair	Yes	Yes
1831040369800	JLR PLUMBING CO. INC.	Jose Rivera	Cypress	mr.rivera11@yahoo.com	323-200-7251	Plumbing Services	No	Yes
1471367690700	JOAE PROPERTIES LLC	Joshua walker	FULSHEAR	jwalker@joaeconstruction.com	832-215-0255	Construction and Rehabs	No	Yes
1452991305600	JRJ ENTERPRISE LLC	OwnerDenise Anderson	AQUILLA	rdandersonus@windstream.net	254-694-3891	General contractor, subcontractor, custodial maintenance contractor	Yes	Yes
1455076921100	Jetter Plumbing, Limited Liability Compa	Duane McDonald	LANCASTER	jetterplumbing@yahoo.com	214-448-0850	General plumbing, residential and commercial service and repair. Roof drain and storm drain service and repair.	No	Yes
1824521948200	KCJ DESIGN & CONSTRUCTION INC.	Jonathan Avila	HOUSTON	javila@kcjdesignco.com	713-858-6315	KCJ Design and Construction is a general contracting company that specializes in commercial and residential construction services including foundation, framing, plumbing, electrical, roofing, HVAC, siding, flooring and finishes.	No	Yes
1264437690200	KRKONOS & CEPHI, LLC	Willis Hunt	DALLAS	bid@krkonos.com	469-772-0056	Oversee the planning, design, construction and/or maintenance of projects, buildings or facilities.	No	Yes
1823604062400	KWM GENERAL CONTRACTORS, LLC	Roy Kerns	FORT WORTH	info.kwm@yahoo.com	817-706-1652	General Contractor, Mechanical & Plumbing Insulation and Supplier	Yes	Yes
1742479057800	Kegley, Inc.	Anita Kegley	San Antonio	anitakegley44@gmail.com	210-857-4994	Construction Inspections, Client Representation on apartments, manufacturing buildings and commercial spaces. We represent our clients who need general contracting, project management, and design build construction.	No	Yes
1815350318200	Kelley Service Company LLC	Tara Moore-Kelley	Dallas	kelleysevicecompany@gmail.com	972-834-9524	Residential and commercial plumbing, inspections, installation, insulation, construction contracting i.e., Installation of flooring, windows, drywall and painting, Excavation and Demolition services, Renovations	No	Yes
1274701240400	L'Renee & Associates, LLC	Latoshia Norwood	Houston	lnorwood@lreneellc.com	713-393-8745	full service project management consulting firm that is dedicated to improving our clients business performance and profitability.	No	Yes
1822208324000	LABORNOW, LLC	NICOLE SALHA	HOUSTON	nicole.salha@gmail.com	713-213-4298	LaborNow is a temporary labor and staffing company especially dedicated and focused on the disaster relief industry. We are a people based and people focused company offering quality temp and temp to hire labor. We are based in the Gulf Coast with office	No	Yes
1371780283200	LANDMARK CONSULTING GROUP, LLC	NaShawn Guevara	MCKINNEY	sguevara@landmarkstructural.com	254-245-2358	General Contractor, Construction Management, Administration of Contracts. Building Construction; Commercial and Institutional, Site Clean Up Pre /Post, Site Work, Structural Concrete Services	Yes	Yes

**Results for HUBs for 914-68: Plumbing**

Vendor ID	Company Name	Contact Person	City	Email	Phone	Business Description	CMBL Status	HUB Status
1264453891500	LARGIN CONSTRUCTION SERVICES, LLC	Jerry Jo Largin - President	CORPUS CHRISTI	jerryjo@larginconstruction.com	361-723-1573	General Contractor - Commercial construction Specializing in a wide array of services including flooring, bathrooms, remodels, renovations, plumbing, electrical, concrete work, load-bearing beams, painting, drywall, vinyl plank flooring, tile installation, and more.	Yes	Yes
1934018093400	LONESTAR PRECISION BUILDERS LLC	Andrew Woodward	DENISON	info@lonestarbuilders.pro	903-209-5051	General Contractor	Yes	Yes
1261604236700	LOVEJOY CONSTRUCTION	Keith Ziegelman	AUSTIN	keith@lovejoyconstruction.com	512-553-2006	Residential and Commercial General Contractor, Builder, and Remodeler. We specialize in building single and multi family residential homes and have previous experience general contracting commercial builds and well as rehabs.	No	Yes
1831871830300	LUBBOCK VICTORY HOMES, LLC	Gabriel Reyes	LUBBOCK	victoryhomeslubbock@gmail.com	806-786-6166	TRAFFIC CONTROL DEVICE PLACEMENT AND REMOVAL SERVICE; REMOVAL SERVICES, TRAFFIC CONTROL DEVICES; TRAFFIC CONTROL SERVICES, ROAD CLOSURE WITH DETOUR; TRAFFIC CONTROL SERVICES; ROAD AND HIGHWAY EQUIPMENT (NOT OTHERWISE)	No	Yes
1474799610700	Laibon Enterprise LLC	James Muniu	Liberty Hill	james.muiruri@yahoo.com	857-891-9998	RENTAL; RENTAL OF TRAFFIC CONTROL SI	No	Yes
1810560741200	M&M HOMES, INC.	Gilbert Arredondo	LUBBOCK	arredondogilbert@hotmail.com	806-781-4690	construction	Yes	Yes
1800626913000	MAJESTIC SERVICES INC	Sharal Brown	AUSTIN	majesticvcinc@aol.com	512-524-7411	Majestic Services, Inc. is a General Contracting company that offers a comprehensive set of construction services touching all facets and disciplines of construction projects. The company also offers professional construction photography services.	Yes	Yes
1742490361900	MALTBY BUILDERS, INC.	SANDRA MALTBY	KINGSVILLE	maltbybuilders@sbcglobal.net	361-592-8426	COMMERCIAL & RESIDENTIAL-NEW & REMODELING	No	Yes
1823660718200	MAMMOTH FOUNDATION REPAIR, LLC	Edgar Aguilera	CORPUS CHRISTI	mammothfoundationrepair@gmail.com	361-876-2722	General Contractor- residential & commercial construction-framing, concrete, roofing, electrical, plumbing, painting, renovations, new construction, design build	Yes	Yes
1271331598900	MAVICH, LLC	Laura Mizell	KELLER	sales@mavich.com	682-503-4484	Mavich is a distributor Industrial supplies, Janitorial supplies from top industry suppliers. Mavich provides printing services as well as marketing and promotional products.	Yes	Yes
1832800982600	MAXIMUS CONSTRUCTION, LLC	Elizabeth Sturgill	CYPRESS	liz@maximustexas.com	832-557-7972	Our services include residential renovations, remodels, and new construction. We also conduct commercial construction services.	No	Yes
1742529736700	MCNAMARA CUSTOM SERVICES, INCORPORATED	Daniel Thompson	WACO	bids@acandplumbing.com	254-836-4304	MECHANICAL CONTRACTING	Yes	Yes
1043760724400	MECHANICAL & PROCESS SYSTEMS,	President - Michael Gonsalvez	ROUND ROCK	mike@mpstld.us	512-691-9259	Commercial and industrial HVAC, plumbing, process piping and sheet metal contractors	Yes	Yes

**Results for HUBs for 914-68: Plumbing**

Vendor ID	Company Name	Contact Person	City	Email	Phone	Business Description	CMBL Status	HUB Status
1861934354600	MID-TEX CONTRACTING LLC	BRENNA SIMS	WHITNEY	brenna@mid-texcon.com	254-495-5665	General constructions services including MEP.	No	Yes
1821212282600	MIGHTY SERVICES CONSTRUCTION, LLC	Monica Atterberry	DALLAS	monica@mightysconstruction.com	469-471-4519	Mighty Service Construction, LLC provides Construction, General Contracting Subcontracting Services in various areas of construction. HVAC, electrical, life saving systems,etc	No	Yes
1263344612000	MILCON CONSTRUCTION, LLC	Armando Aranda	SAN ANTONIO	rocky@milconco.com	726-202-3950	Addition, alteration and renovation, general contractors, industrial building (except warehouses) , Construction management, commercial and institutional building, All Other Specialty Trade Contractors	No	Yes
1760586361600	MILLENNIUM PROJECT SOLUTIONS, INC.	Vice President/Luke Morgan	CROSBY	mmorgan@mps-team.com	281-328-2200	Building construction, infection/dust control, asbestos abatement, mold remediation in the commercial, healthcare and educational facilities.	No	Yes
1742741319400	MISSION PLUMBING COMPANY	Larry Mendoza Jr	EL PASO	missionplumbing@elp.rr.com	915-630-6791	All PLUMBING SERVICES,REMODELS,TI'S, NEW CONSTRUCTION,INSTALLATIONS,ADA,SMOKE TESTING water heaters, water,sewer,gas,air lines,sand ,grease traps,slab leaks,cancellations,pipe diagnosis,air dryers, sump pumps,lift stations,custom bathrooms,re-routing	No	Yes
1300880918100	MJK CONSTRUCTION LLC	Walter Cequina	ROCKWALL	walter@mjkconstructionllc.com	972-768-2906	General contracting services for new construction and remodel in commercial, residential and multi family units	No	Yes
1742890583400	MLP Ventures Inc.	Liborio Perez	Von Ormy	mlp@att.net	210-623-8172	General Contractors specializing in remodeling and new construction. Scope of work includes any and all phases of construction including design/build, project management, quality control, and specific trade construction (arch, mech, elect work).	No	Yes
1843879816900	MOJAVE PROJECT LLC	Risheem Muhammad	HOUSTON	muhammadr@mpeds.us	844-966-5283	We are a Special Trade Construction - Turnkey operation; we offer career training.	No	Yes
1455317100100	MunCor, LLC	Ramiro, III Munoz	Corpus Christi	ram@munozengrg.com	361-946-4848	ENGINEERING SERVICES, TOPOGRAPHIC SURVEYING AND DRAFTING SERVICES	No	Yes
1204596978400	N.A.E. ENTERPRISES, INC.	Pres Chantal Dauenhauer	FT WORTH	ce.dauen@naecontracting.com	817-220-2200	General Contracting	No	Yes
1922424376600	NATIONWIDE PRODUCTS AND SERVICES LLC	Irma Lucadou	PASADENA	nationwideps2023@gmail.com	832-643-1766	Landscaping services, general construction, janitorial services.	Yes	Yes
1383806059100	NECHEMYA CONSTRUCTION	Principal - Daleth Johnson	NORTH RICHLAND HILL	daleth@nechemyasolutions.com	214-274-0750	Design/Build - collaborative architectural services - construction administration - General Contracting	Yes	Yes
1205826125100	NETI CONSTRUCTION ENTERPRISES, LLC	Pres./Subbu Neti	SUGAR LAND	subbu@theconstrcorp.com	832-237-5588	General Contractor involved in building (ground-up & Build-out) of office, medical, educational & retail facilities.	No	Yes

**Results for HUBs for 914-68: Plumbing**

Vendor ID	Company Name	Contact Person	City	Email	Phone	Business Description	CMBL Status	HUB Status
1742522182100	NEW AGE GENERAL CONTRACTORS, INC.	Christopher Gonzalez	NEW BRAUNFELS	newagegcs@gmail.com	512-649-9530	Heavy Highway, Bridge General Contractors, Commercial and Institutional building, Construction management, Poured Concrete Foundation, Poured Concrete Structure Contractors, CMU Structure Contractors.	No	Yes
1473035911500	NOBLE TEXAS BUILDERS, LLC	Christine Blouch	La Feria	juan.delgado@nobletx.net	956-520-8183	General Contractor, Construction Manager, Design Build, Building Maintenance	No	Yes
1202089172200	NORTH AMERICAN COMMERCIAL	Partner / Lynn Dunlap	DALLAS	lynn@naccolp.com	972-620-9975	General contracting specializing in interior finishout and all related trades	No	Yes
1472760263400	NORTH TEXAS FAB, LLC.	John Barnett	RENO	jbarnett@ntisparis.com	903-784-7079	Industrial welding & fabrication; HVAC, mechanical & plumbing installation.	Yes	Yes
1752692487700	NOUVEAU TECHNOLOGY SERVICES, LP.	Brian Beiling	LEWISVILLE	bbeiling@ntslp.com	972-484-5077	Job Order Contracting, General Contracting	Yes	Yes
1820633437900	NPPC CONSULTING LLC	Clinton Eastep	DALLAS	clint@nppc.biz	214-435-4194	Construction material, medical, dental supply, IT related items, office supply, rebar, pre-cast supplier, promotional, embroidery, silk screen. We also provide professional services in mediation, arbitration and investigations.	Yes	Yes
1851098045300	OLARICHE' CONSTRUCTION SERVICES LLC	Chiaka Ogechi Akarichi	RICHARDSON	ocs@contractor.net	914-255-2654	Concrete flatwork, foundation, Plumbing and HVAC system installations and maintenance. We also offer Project management and construction management services.	Yes	Yes
1842075978100	ONE 2 MECHANICAL, LLC	CATHY A. WILLIAMS	BURLESON	CATHY.ONE2MECH@OUTLOOK.COM	817-925-0228	Plumbing and HVAC contractors. Work on commercial projects, new and remodel including municipality projects such as fire and police stations, convention centers, parks. Also, perform work for school districts as well as the private sector.	No	Yes
1471648535500	Odoti Holding LLC	Obinna Emukah	Houston	info@odotillc.com	832-892-8719	General Construction, Resident construction, Commercial construction, Demolition of any size building, pavement, electrical, plumbing, HVAC	No	Yes
1473076768900	PERFORMANCE MECHANICAL, INC	Joan Henderson	San Antonio	info@performance-mech.com	210-437-2320	Commercial and industrial contractor specializing in plumbing, HVAC and process piping systems. Having done numerous projects at health care facilities	No	Yes
1201111385400	PILLAR AND STRONG INC.	OwnerLee Olawale	HOUSTON	lee@pillarandstrong.com	713-780-3100	Construction.	No	Yes
1872456613000	PINION 91 CONTRACTING, LLC	John Gusti	ROANOKE	pinioncontracting@gmail.com	817-600-8069	General Contractor, construction, construction management, remodel, roofing, restoration, painting, drywall, framing, mold remediation, concrete, multiple division contractor	Yes	Yes
1452678249600	PLAINS PLUMBING CO., LLC	GAYLE CALLAHAN	AMARILLO	gayle@PLAINSPLUMBING.COM	806-376-6375	Mechanical contracting specializing in hospitals. Plumbing & sheet metal.	Yes	Yes
1273920447200	PLUMBING ACEE, INC. DBA SONNY'S PLUMBING	Ricky Stephenson	PEARLAND	rickys@sonnysplumbingtx.com	281-648-9866	Plumbing Services - New Residential and Multi-Family Apartments and Service	No	Yes
1831064401000	PLUMBTASTIC, LLC	AMBER PACE	Canton	PLUMBT@OUTLOOK.COM	214-616-7832	Plumbing contractor	No	Yes



**Results for HUBs for 914-68: Plumbing**

Vendor ID	Company Name	Contact Person	City	Email	Phone	Business Description	CMBL Status	HUB Status
1800117812000	PMG Project Management Group, LLC	Vladimir Naranjo	Houston	vladimirnaranjo@pmgunited.com	281-802-0746	Project Management Services & Business Support Services (Except Accounting Services and Auditing)/Energy Efficiency Inspections(Home) (Home Rater Services)/Construction Mgmt. & Underground Utility Construction	No	Yes
1451443574300	PROCONSTRUCT INCORPORATED	Emilio Alaniz	HOUSTON	proconstruct@att.net	281-888-8755	General Construction- New build and or remodels of commercial properties.	Yes	Yes
1352351340900	PRODIGY DESIGN & RENOVATION INC.	PresSheyna Kobty	ARLINGTON	sheyna@prodigypaint.com	817-277-2468	General construction, commercial renovation, interior design	No	Yes
1203109350800	Prestique, Inc.	Lisa Cunningham	Dayton	lisa@rangerroof.com	281-328-3678	General Construction for commercial, industrial and residential customers	No	Yes
1742662597000	QUAD-TEX CONSTRUCTION, INC.	SUSAN CCHMELAR	College Station	tracy@quadtex.net	979-774-9341	COMMERCIAL CONSTRUCTION OF BUILDINGS	No	Yes
1020720408100	QUALITY INNOVATIONS, INC.	President / Michele L. Morgan	BOERNE	Michele@Qi2LLC.com	281-705-8709	GENERAL CONTRACTOR AND MATERIAL SUPPLIER FOR CONSTRUCTION PROJECTS	No	Yes
1270012992200	R.J. HARRIS CONSTRUCTION (GULF COAST) LP	Harris, Jan	Humble	bids@harrisconstruction.us.com	281-548-1600	Construciton -Commercial General Contractor - All phases Specializes in Interior Build-out & renovation. ADA upgrades, medical & restaurant facilities	No	Yes
1453833434400	R.T. CONSTRUCTION	Arnoldo Gomez	HUMBLE	gomezrtconstruction@gmail.com	713-298-2989	Commercial and Residential New Developments, Remodeling, Renovations, Sidewalks, Driveways, Roofing, Flooring, Walls, Painting, Bathrooms, Kitchens, Carpentry	No	Yes
1262775390301	RACHEL BYRANT CO	Rachel Rawlings	CANYON LAKE	rachelbryantco@gmail.com	855-504-5500	Janitorial, landscaping, lawn service, handyman, remodeling, make ready, door repair, flooring, painting, interior exterior repairs.	No	Yes
1272818526000	RCO CONSTRUCTION, LLC	Rosa Garza	SAN ANTONIO	rdavila@rcollc.com	210-739-5085	Project Management, Painting and Wall Covering Contractors, Finish carpentry	Yes	Yes
1931359448300	RED CREEK, LLC	John Aviles	UVALDE	contact@redcreekco.com	830-275-2727	General Freight Transportation, General Consulting, General Contracting, General Services	Yes	Yes
1272840360600	ROBINSON GENERAL CONTRACTORS, LLC	Yvette Robinson	SAN ANTONIO	yrobinson@robinsongc.com	210-303-3733	Construction management, commercial and institutional building, Concrete paving (i.e., highway, road, street, public sidewalk), Concrete pouring, Fencing contractors (except electronic containment fencing for pets)	Yes	Yes
1751916030700	ROCHE NEWTON & COMPANY	President Susan Keyton	LUBBOCK	jhkasai@aol.com	806-744-8995	MECHANICAL (PLUMBING, HVAC)	No	Yes
1742819524600	RODRIGUEZ BARR INC.	Maricela Rodriguez Barr	AUSTIN	office@thebarrcompany.com	512-474-4222	CONSTRUCTION/PROGRAM MANAGEMENT; ARCHITECT 05407\$	No	Yes
1202134818500	ROGERS CONSTRUCTION, LLC	RODNEY B. ROGERS	WINONA	rogersconstructn@aol.com	903-877-2054	NEW HOME CONSTRUCTION & REPAIR	No	Yes
1204104213100	RRS PLUMBING CONTRACTORS LLC	Carlos A. Rojas	HOUSTON	reliable.renovation1@gmail.com	281-220-9478	Plumbing Services & Maintenance	No	Yes
1200104586800	RSMS MECHANICAL SERVICES, LLC	Debbie Bartek	AXTELL	dbartek@ramsmech.com	254-773-9300	Commercial and residential plumbing service and commercial plumbing construction.	No	Yes

**Results for HUBs for 914-68: Plumbing**

Vendor ID	Company Name	Contact Person	City	Email	Phone	Business Description	CMBL Status	HUB Status
1743061738500	RYCON E&C, LLC	Rey C Ybarra, P.E.	KINGSVILLE	ryconec@gmail.com	361-455-7651	General Contractor: Areas of expertise include Design & Build Projects (Registered Professional Engineer), Commercial Building Construction including Labs, Underground Utilities (water, sewer, gas, lift stations, etc), Plumbing, Electrical, & Foundations.	No	Yes
1834189431100	RYMARH CORPORATION	Ryan Hobbs	LEANDER	ryan.rymarhcorp@gmail.com	512-998-5877	Construction General Contractor Construction Management	Yes	Yes
1471549646000	Real Estate Chasers, LLC	travis louie	San Antonio	Travis@RECONSTRUCTION.BIZ	210-563-9169		No	Yes
1844335229100	River Line Contracting, LLC	Roberto Quintanilla	McAllen	robert@riverlinecontracting.com	956-358-4041	General Contracting / Construction Services, and Construction Management	No	Yes
1832862739500	S & R CONSTRUCTION SERVICES, LLC	Megan Crofton	Willis	SandRConstructionServices@yahoo.com	936-522-7735	All residential home construction. Providing an assortment of residential services to general contractors.	No	Yes
1831424454400	S-CON CONSTRUCTION, LLC	Ashley Villalobos	CORPUS CHRISTI	ashley@s-conconstruction.com	361-299-5161	General Construction, site work, trenching, building renovations.	No	Yes
1273967615800	S.E. PACKAGES INC.	Sadie Pack	AUSTIN	spack@tres-mujeres.com	512-269-2546	General Contractor specializing in plumbing; final clean, safety services; water softeners, painting	No	Yes
1471399648700	SAW DIAMOND BLADES OF STEEL, LLC	Oshunti Foley	DESOTO	info@sdbofsteel.com	469-548-4184	Saw Diamond Blades of Steel, is a Concrete Cutting Construction Company based in the Dallas Fort Worth area. SDBS specializes in providing expert concrete cutting, core drilling, wall sawing and slab sawing, demolitions, masonry, asphalt and scanning.	No	Yes
1812321735000	SERVICE SQUAD, INC.	Shoney Mathew	HOUSTON	servicesquads@gmail.com	713-999-9150	Service Squad provides professional plumbing, HVAC, water and fire damage restoration, and construction services for residential and commercial properties, utilizing advanced equipment and skilled experts.	Yes	Yes
1881014561700	SKO Elite Repair LLC	Aldo Davila	San Juan	hector@skoelite.org	956-739-0810	General Contracting, Building Construction & Facility Maintenance	Yes	Yes
1203194307400	SMB GROUP LLC	Burhan Ali	CYPRESS	burhan@smbgroup.net	281-272-0786	We are a Design Build Company. Services include Architectural and Structural Drawings, Permits, Full ground up construction and Interior Build outs. We also have a Design showroom for flooring, cabinets, countertops, lighting, plumbing and windows.	Yes	Yes

**Results for HUBs for 914-68: Plumbing**

Vendor ID	Company Name	Contact Person	City	Email	Phone	Business Description	CMBL Status	HUB Status
1203986658200	SOUTH TEXAS BOILER INDUSTRIES, L.L.C.	Sylvia Ruiz	CHANNELVIEW	sylvia@stxboiler.com	713-455-8880	BOILER REPAIRS- NEW BOILERS-NEW BOILERBURNERS-BOILERPARTS-BOILERGASKETS-BOILERSERVICE-BURNERCOMBUSTION-STEAM&HOTWATERTANKS-PUMPS-VALVES-BOILERCONTROLS-BOILER FGR- PIPEWELDING-PIPEINSULATION-PIPEPAINTING&COLORCODE-COOLINGTOWER INSTALLATIONS-BOILERANNUALS	Yes	Yes
1820692988900	SOUTHERN BROTHERS PROPERTIES LLC	Russell Kelly	HOUSTON	russellkelly@sbpropertiesllc.com	225-505-4150	Commercial Construction and General Contracting.	Yes	Yes
1510441250500	SOUTHERN PLUMBING	Lawrence A. Zamora	ELMENDORF	southern_contracting@hotmail.com	210-601-8664	PLUMBING, COMMERCIAL CONSTRUCTION, GAS LINES, SEWER AND WATER LINES, GAS AND BACKFLOW TESTING	Yes	Yes
1331034875300	SSP INDUSTRIES, LP	Melissa Miller	KILLEEN	mmiller@ssp-ind.com	254-699-2115	COMMERCIAL PLUMBING, PIPELINE UTILITIES & ROAD BORING	No	Yes
1753131553300	SUNLIGHT ENTERPIRSES CO.,INC.	Daniel Gonzalez	EL PASO	aporras@sunlight-elp.com	915-779-3296	Sunlight is an experienced, reputable general contracting business located in El Paso, Texas. Women Owned,Sunlight has been successfully providing our services to area industrial, commercial, governmental for over 9 years.	No	Yes
1203743162900	SWAIM CONSTRUCTION & ASSOCIATES, INC.	SHARON WILLIAMS	CEDAR HILL	CBW.DFI@GMAIL.COM	972-291-1724	Heavy construction.	No	Yes
1452850105000	SYNERGY PROJECT CONTRACTORS, INC.	Luis Luna	EL PASO	LLUNA@SPC-PM.COM	915-487-4347	Heavy Highway Construction and Maintenance, General Contractors; IT Infrastructure/Cabling; Physical Security Systems (CCTV/Access Control) TX License B17681	Yes	Yes
1260331391200	Seneca Construction Management, LLC	GWENDOLYN MAUPIN	KILLEEN	gmaupin@seneca-construction.com	254-394-9303	I am a women owned and operated business. In June of this year I have successfully operated this construction company. I'm very proud of what I have built. It has not been easy to run a women ran company in this man dominated industry. I also have mostly	No	Yes
1043685662800	Smart Corporation, Inc.	Misty Garwood	Elgin	misty.garwood@paintingsmart.com	512-452-4554	Smart Painting is a paint contractor. Carpentry, Concrete Work, Construction Management And Underground Utilities; Stadium & Auditorium Seat Installation, And Demolition Work; Stadium & Auditorium Seat installation Debris Removal and Demolition Work	No	Yes
1760392985600	Smith - Mobley, Inc.	Lavon Smith	Houston	info@smithmobleyinc.com	713-831-6817		No	Yes
1850731228000	South Texas Piping llc	Keith Carter Keith Carter	Pearland	Kcarter@southtexaspiping.com	832-206-7589	Plumbing company	Yes	Yes

**Results for HUBs for 914-68: Plumbing**

Vendor ID	Company Name	Contact Person	City	Email	Phone	Business Description	CMBL Status	HUB Status
1841770114300	Stellar Constructors, LLC	Jesse J Lang	San Antonio	stellarconstructors.ops@gmail.com	915-241-4772	Poured Concrete Foundation and Structure Contractors, Framing contractors, Roofing contractors, Other Foundation, Structure, and Building Exterior Contractors and Drywall and Insulation Contractors.	No	Yes
1270759457300	Stratus Systems, LLC	Daniel Washburn	Dallas	kevinshea@stratus-systems.com	214-579-5757	Plumbing, HVAC, Mechanical, process piping	No	Yes
1934379059800	Sur Texas LLC	Miguel Fascino	San Antonio	surtexas@outlook.com	210-363-3034		No	Yes
1450583004300	T-DYNE CONTRACTORS, LLC	MbrAGamboa, MbrAGamboa,	EL PASO	nancy.tdyne@yahoo.com	915-598-1105	General Construction specializing as a mechanical contractor.	No	Yes
1830413712000	T. F. HARPER & ASSOCIATES LP	Ariel Smith	BUDA	asmith@tfharper.com	512-440-0707	General Construction Contractor and Commercial Remodel. Playground Equipment Sales and Installation Company	Yes	Yes
1851769932000	TERRELL CONSTRUCTION SERVICES LLC	Kalista Terrell	DENTON	kalista.tcs@gmail.com	972-948-4017	A For-profit construction company that specializes in the supply of materials and labor for the successful completion of construction jobsites.	No	Yes
1455268192700	TEXAS GLOBAL CONSTRUCTION, INC.	Denise Schopfer	DALLAS	denise@txgcinc.com	214-357-6404	TGC, Inc. Provides construction renovation and maintenance services. Our Services includes high voltage electrical work, Roofing, Flooring, painting, Concrete Work, Metal work and fencing work	Yes	Yes
1842512385000	TEXAS GRAND PLUMBING, LLC	Raymond Munoz	AUSTIN	texasgrandplumbing@contractor.net	512-938-8731	All plumbing related services, by any and all means necessary for all customers.	No	Yes
1921814372500	TEXAS PATRIOT CONTRACTING LLC	Nicholas Lesko	ROUND ROCK	txpatcont@gmail.com	737-226-8825	General Construction, sitework, demolition, concrete, carpentry, drywall, painting, landscaping services	Yes	Yes
1882164215600	TEXAS SUPPLIERS	Valerie Bailey	GALVESTON	texasuppliershub@gmail.com	409-599-6182	We specialize in the procurement of a wide variety of products to satisfy the needs of each of our customers!	Yes	Yes
1862947360600	TFP Green Builders, LLC	Jose Padilla	Richardson	tfpbuilder@gmail.com	281-779-3504	Construction Services, demolition, remodeling, roof replacement, concrete, drywall, electrical, landscaping	Yes	Yes
1851197398600	THE COLONNA GROUP, LLC	Sterling Dodd	HOUSTON	sterling@thecolonnagroup.com	817-449-4609	Government Contracting	No	Yes
1742955228800	THE DLP GROUP, INC.	Arnold De La Paz	CORPUS CHRISTI	adelapaz@thedlpgroup.com	361-857-5050	A construction management company that uses specialized, project management techniques to oversee the planning, design and construction of a project, from its beginning to its end. We control the project time, cost and quality.	No	Yes
1203114535700	THE SABINAL GROUP, L.L.C.	Daniel Benavidez	San Antonio	danny@sabinal-group.com	210-226-3400	Construction	No	Yes
1205942437900	TITAN MECHANICAL, LLC	PresidentCarlos Dehoyos	LONGVIEW	cdehoyos@titan-mech.com	903-297-3725	Plumbing, Mechanical and HVAC	No	Yes
1743210863100	TMG CONTRACTING, LLC	Owner Tony Gutierrez	HUTTO	tmgcontracting.info@gmail.com	512-801-2595	General construction services, concrete, fencing, finish out, flooring, framing, drywall, painting and all types of roofing, welding, power washing, paving, demolition, re-model, build out, striping	No	Yes

**Results for HUBs for 914-68: Plumbing**

Vendor ID	Company Name	Contact Person	City	Email	Phone	Business Description	CMBL Status	HUB Status
1760331150100	TRECO ENTERPRISES, INC.	Edward Trevino	SAN ANTONIO	bthompson@treco tx.com	210-377-3131	General contractor performing residential and commercial building renovations and new construction as well as tree trimming/removal services and pressure washing services.	No	Yes
1300765868800	TSP SPECIALTY PRODUCTS, LTD.	Robert Hunton	HOUSTON	rhunton@txsp.com	713-580-6510	Texas Specialty Products is the leading expert in Air Conditioning, Hydronic Steam, Hot Water, and Cooling Tower industry. Texas Specialty Products represents a full line of elite mechanical and plumbing engineered products integral to the development of	Yes	Yes
1881926088800	Talos Plumbing LLC	Heberto Alanis	Lakeway	ops@neighborhoodplumbing.com	512-266-3566		No	Yes
1473377181100	Team Texas Renovations, Inc.	Daniel Hanna	Willis	dhanna@teamtexasrenovations.net	936-537-4475	Team Texas Renovations INC specializes in multi-family housing renovation.	No	Yes
1455366440100	TexasChile Inc	Pia Van Ryder	KINGWOOD	info@txchile.com	713-397-0230	Commercial Construction; Parking Lots, Driveways, Underground Pipes (Utilities), Sidewalks, and Demolition Services/Storm Sewer, Waterline, Sanitary L	No	Yes
1261489295300	U.T. COMPANY L.L.C.	Ubaldo Torres	EL PASO	utcompanyllct@aol.com	915-858-0166	Plumbing Residential and Commercial HVAC Gas and Sewer	No	Yes
1871300566000	VIOLET PLUMBING LLC	Richard Valdez Jr.	FLATONIA	officepros@violetplumbing.net	512-781-4124	Violet Plumbing provides quality, commercial plumbing. We specialize in multi-family units and high rise buildings.	No	Yes
1760541820500	W. A. Robbins Construction Co., Inc.	Wendell A. Robbins III	Houston	wendell3@warobbinsconstruction.com	713-644-5823	Interior & Exterior Renovations, Concrete Construction, and Underground Utilities (cabling & fiber optics)	No	Yes
1824951713900	WLA CONNECTIONS LLC	Aaron Watson	LEAGUE CITY	wlaconnectionsllc@gmail.com	281-806-0402	Construction Management (commercial and residential), roofing contractor, flooring contractor, drywall contractor, painting contractor and cabinetry	No	Yes
1752659366400	White Construction Company	Glinn H White	Kerrville	glinn@whiteconstructioncompany.com	830-257-7477	Single-family house construction by general contractors, Multifamily building construction general contractors, Remodeling and renovating general contractors, residential, Commercial building construction general contractors	Yes	Yes
1454044771200	YUCCA CONTRACTING	Maggie Vaquera	EL PASO	israel@yuccaconstruction.com	915-525-7135	Painting, insulation, plumbing, electrical, demolitions, flooring, roofing, suspending ceilings, door/window frames all types,concrete slabs, sidewalks,footings asphalt excavation, field and shop welding, field and shop steel fabrication	Yes	Yes
1901177803200	ZOAT Construction/ Handyman Services	Zachery Stephens	Richmond	z.o.a.t.llc@gmail.com	832-428-5573	Trash Hauling, Painting, Flooring, Fence Installation, Pressure Washing, Door Installation, and Demolition	No	Yes

**Results for HUBs for 914-68: Plumbing**

Vendor ID	Company Name	Contact Person	City	Email	Phone	Business Description	CMBL Status	HUB Status
1262647044200	ZTF GROUP, LLC	Faith Twardowski	MALAKOFF	ztfgroupptx@gmail.com	903-489-7052	Our team of Professionals offer Industrial/Commercial Full-Service Company, Power Generation, Install Turnkey, Preventative Maintenance, Power, Electrical, Plumbing, Heating, Air Conditioning, Other Building Equipment	Yes	Yes
Date : 2024/06/10 12:42:12								
CMBL SUMMARY								
Search Found 273 Vendors ,273 are Hubs , Includes 0 Inactive Vendors								
Search Condition : SearchType=HUB's Only,Section1 Class Code=914,Section1 Item(s)=(68)								

**Results for HUBs for 914-83: Tile and Marble Work**

Vendor ID	Company Name	Contact Person	City	Email	Phone	Business Description	CMBL Status	HUB Status
1475357271900	1DZ ENTERPRISE LLC	Debra A. Garcia	ARANSAS PASS	debbiegarc20@gmail.com	361-534-4244	Janitorial Service, Construction Cleanup, Site Preparation, Demolition, Demolition Cleanup,Paving, General Construction, Concrete Work	No	Yes
1461995281600	360 TXC, LLC	Tony LESTER	AUSTIN	dlester@360txc.com	512-229-6440	We provide general contracting and complete project planning and management services. Our vast project portfolio covers everything from 1,000sqft interiors and renovations to 25,000sqft+ ground-up and core-shell buildouts.	No	Yes
1475117648900	3i Contracting, LLC	Keiuna Coleman	DALLAS	mewilliams@3icontracting.com	214-231-0675	General Contractor, Construction Manager, CMAR, Design/Build, Job Order Contracting	No	Yes
1453844557900	4MA CONSTRUCTION LLC	Manuel Anaya	ALTON	formacon@live.com	956-221-2400	Commercial and residential. Renovations and new construction	Yes	Yes
1842115429700	9 ETHER GLOBAL SERVICES, LLC	Ariel Mitchell	HOUSTON	9etherglobal@gmail.com	832-236-7497	General contracting services. Also provide the following trade services: drywall, framing, ceiling, painting, flooring, specialties, carpentry, Division 9 & 10, etc.	Yes	Yes
1850557696900	915 DO IT RIGHT, LLC	MAXIMIN STAN	EL PASO	maximinstan@yahoo.com	915-850-2819	We specialize in Residential & Commercial Construction; including Roofing, Remodeling, Painting, Concrete Work, Site Prep, Demolition, Foundation, Framework, Interior Rehab, Plumbing, Electrical & HVAC.	No	Yes
1760648286100	A & A Cable Contractors, Inc.	Andres Cruz	Houston	aflores@aacable.com	281-469-2888	Telecommunication Underground Cable Laying (Voice, Data and Fiber Optics)	No	Yes
1823604961700	A D WELDING, INC.	arthur B Dirden	HOUSTON	a.dwelding.180llc@gmail.com	832-520-8495	Fabrication welding and fitting of pipes stainless steel and carbon pipes. Oilfield and pipeline fabrication in addition to repairs on water side/pipes.	Yes	Yes
1824329827200	A&L GONZALEZ LLC	Adrian Gonzalez	SAN ANTONIO	agfloorsplusfcr@gmail.com	210-373-0046	Build back, flooring, new or build back construction, drywall, base, paint for commercial and residential	No	Yes
1473922064900	ACE UNITED, LLC	Bukola Orekha	KATY	bukola@aceunitedllc.com	832-748-8603	Painting & Flooring Services	No	Yes
1460532886400	ACG Contractors LLC	Victor Alvarez	Houston	monica@acggc.com	281-416-4333	Whether a small or a large scale project, ACG's construction services are delivered within our culture of integrity and projects completed on time and within budget.	No	Yes
1752966405800	ACUMEN ENTERPRISES, INC.	Wayne Boyter	DESOTO	wayne@acumen-enterprises.com	972-572-0701	Mechanical HVAC & plumbing contractor, mechanical insulation, & general construction	Yes	Yes
1862967094600	ADVOCATE CONSTRUCTION MANAGEMENT	RICHARD A. MORRIS	HOUSTON	RICHARD.MORRIS@ADVOCATE-CM.COM	713-816-7536	Construction management services in the healthcare, higher education, commercial, public sector, industrial and research markets.	No	Yes
1874822769300	AJ3 CONSTRUCTION LLC	ARTURO GONZALEZ	Weslaco	aj3const@gmail.com	956-536-8568		No	Yes
1462061957800	ALL MATERIALS CONSTRUCTION, LLC	Lakeisha Brown	NEW BRAUNFELS	allmaterialsconstruction@gmail.com	830-515-6623	we are a general contractor in building also roads and bridges.Lawn maintenance and Janitorial Cleaning, striping paving,painting fencing,concrete,roofing,floors	No	Yes

**Results for HUBs for 914-83: Tile and Marble Work**

Vendor ID	Company Name	Contact Person	City	Email	Phone	Business Description	CMBL Status	HUB Status
1271901755500	AMERICAN RENEWABLE ENERGY	JC Avila	HOUSTON	jca@arebuildingco.com	713-690-1116	A.R.E. is a full service, design/build, general contractor with experience in commercial construction, tenant improvement projects and multi family buildings.	Yes	Yes
1824590952000	AMERICHoiceCONSTRUCTION LLC	PATRICIA FAVELLA	EL PASO	americhoiceconstruction@gmail.com	915-317-5152	Building Construction, General, heavy and trades.	Yes	Yes
1742740609900	AMSTAR, INC.	Mary Flores	San Antonio	tflores@amstarincgc.com	210-927-5705	Multifamily building construction general contractors, Construction management, industrial building (except warehouses), Addition, alteration and renovation general contractors, commercial and institutional building and Roofing contractors.	No	Yes
1471528294400	ANGELINA FLOORS & MORE, LP	Kevin Brown	LUFKIN	floorsmorelufkin@outlook.com	936-699-4530	Carpet/Flooring Installation and Removal, Construction, Electrical	Yes	Yes
1830401299200	AO GENERAL CONTRACTOR, INC.	ABELARDO OLIVAS	EL PASO	polivas@aogcon.com	915-860-4871	BUILDING CONSTRUCTION SERVICES.	No	Yes
1205395490000	ASFI CONSTRUCTION, L.L.C.	Rachel Corbin	SANGER	rachel@asficonstruction.com	940-391-1230	ASFI Construction, LLC is a general contractor specializing in commercial and residential construction and remodeling. Our company has over 15 years experience	No	Yes
1822714955800	ASORIA CONSTRUCTION SERVICES LLC	Adolfo Aguilera	KATY	aguilerainvestmentsllc@gmail.com	832-795-1153	Asoria Construction Services LLC specializes in complete residential rehab and remodeling services.	No	Yes
1874122004200	AXIS CONSTRUCTION SERVICES, LLC	Michael Irby	ROYSE CITY	michael@axis-gc.com	972-816-3987	Residential/Non residential new construction, remodels, renovations	Yes	Yes
1834670703900	AYERS SERVICE SOLUTIONS, LLC	Jerred Ayers	SEGUIN	jerred9974@gmail.com	512-644-7485	Construction services i.e. residential and commercial.	No	Yes
1204458359400	AZTECA DESIGNS, INC	CECILIA A. CASTELLANO	SOMERSET	marketing@aztecadesigns.com	210-375-1900	A General Construction Company that specializes in all in interior and exterior finishes. Flooring, walls, ceiling. Interior demolition and put back. Concrete work, asphalt work, parking lot striping, exterior painting, mowing and landscaping	Yes	Yes
1463120331300	All Works Construction Corporation	Jose Saul Cantu	ALAMO	allianceconstructionworks@aol.com	956-702-8700	Bull dozer Services, Root Plow Works, Root Rack and Stacker; Disc Work; Demolition Services; Chain Works; Back hole service; Brush Clearing; Land clearing; Pond Building and Dams.	No	Yes
1751659641200	Alman Construction Services, L.P.	Nick Guzman	DALLAS	sguzman@almanelec.com	214-240-8576	Electrical Contractors	No	Yes
1050632857300	Alonso Excavation & Construction Co., In	justin hayes	San Antonio	info@alonsoserviceco.com	210-637-5287	Poured Concrete Foundation and Structure Contractors, Plumbing, Heating, and Air-Conditioning Contractors and Excavation contractors.	No	Yes
1900089840300	Amigo Services, Inc.	Sylvia Villanueva	Duncanville	amigoservices@sbcglobal.net	214-501-0572	INSPECTION, INSTALLATION, SERVICE AND REPAIR OF FIRE SPRINKLERS, FIRE ALARMS, FIRE PUMPS, AND BACKFLOW PREVENTERS. INSPECTION OF FIRE EXTINGUISHERS. Fire sprinkler material supplier.	No	Yes



**Results for HUBs for 914-83: Tile and Marble Work**

Vendor ID	Company Name	Contact Person	City	Email	Phone	Business Description	CMBL Status	HUB Status
1542074052200	Armor Construction Co. Inc.	Hector LOYA	EL PASO	hector@armorconstruction.com	915-478-7744	GENERAL CONTRACTOR - REMODEL RESIDENTIAL & COMMERCIAL, FRAMING, DRYWALL, RENOVATIONS, ROOFING, ADDITIONS, PLUMBING, DEMOLITION, WELDING, CONCRETE, PAINTING, ETC.	No	Yes
1263385953800	B.I.T. CONSTRUCTION SERVICES, INC.	Britanie Olvera	AUSTIN	BRITANIE@BITSERVICESINC.COM	512-258-5336	To provide remodeling, painting, site preparation services in construction. Firm also provide janitorial services.	Yes	Yes
1811447536300	BAYTEX CONTRACTING LLC	Jeanette Mangus	SAN ANTONIO	jeanette@baytexcontracting.com	210-446-5640	BayTex Contracting is a locally operated business providing complete commercial remodel, finish-out and new construction services in the South Texas Region.	No	Yes
1814957044400	BCB Claims Service, LLC	Cecily Williams	Houston	cwilliams@bcclaims.com	504-495-5384	Insurance Adjuster/Painting & Project Management	No	Yes
1030503577500	BCL&D Services	Paul McGregor	Stafford	info@bcdservicesllc.com	281-986-9656	Parking Lot Paving & Construction Remodeling (Excluding HVAC, Plumbing, & Electrical)	No	Yes
1030503577501	BCL&D Services	Paul McGregor	Stafford	info@bcdservicesllc.com	281-986-9656	Full services construction: Drywall, painting, flooring, electrical, plumbing, paving, landscaping, acoustical ceiling, masonry, etc.	No	Yes
1862301257400	BEL-GRA CONSTRUCTION LLC	Jeanie James	MAGNOLIA	belgraconstruction@gmail.com	281-850-2158	General Contractor for commercial and government construction projects and developments. We can also do metal fabrication work	No	Yes
1760541174700	BOSWELL RUSTIC ROUNDUP, INC.	Pres./Beverly Boswell	MAGNOLIA	boswell1988@sbcglobal.net	281-252-7171	Commercial & Residential Construction	No	Yes
1843034707200	BRIGHT STAR CONSTRUCTION GROUP LLC	Regino Martinez	WYLIE	regino@rbrightstar.com	214-579-2456	Residential & Commercial construction, general contracting. Property Management contractor- HOA small and large construction/remodeling/insurance claim project as well as City and municipal PID projects. Brick/Stone/Concrete/Roof, Paint/Remodel/Repairs	Yes	Yes
1750906414700	BROWN-MCKEE, INC.	Daniel Izzard	LUBBOCK	danieli@brownmckee.com	806-745-4511	General Contractor-Heavy, Industrial, Agricultural, Public, & Commercial; Professional Engineering; Foundation Drilling, Caissons, Geothermal Wells, & Grounding Wells; Renewable Energy (Geothermal Systems, Small Wind, Solar, & Water Filtration)	Yes	Yes
1010849539000	BTB Unlimited, LLC	OWNER BILLY G SHEDD, JR	Arlington	billys@btb-unlimited.com	469-576-1060	Roof inspection, surveys, roof design and roof replacement.	No	Yes
1264390936400	BUILT FOR DREAMS INC DBA BFD INTERIORS	Alisha L Gregg	LUBBOCK	alisha@bfdinteriors.com	806-771-6806	Design/Build Contracting, Commercial Furniture & Interior Design	Yes	Yes
1883442232300	BUSINESS NEEDS AND CONCEPTS INC.	Paula Boyd	CYPRESS	bnac1752@gmail.com	346-732-9956	Installation Services	No	Yes

**Results for HUBs for 914-83: Tile and Marble Work**

Vendor ID	Company Name	Contact Person	City	Email	Phone	Business Description	CMBL Status	HUB Status
1562671960100	BYRDSON SERVICES, LLC	SALLY BYRD	BEAUMONT	sbyrd@byrdsonservices.com	409-284-6611	COMMERCIAL & RESIDENTIAL BUILDING CONSTRUCTION & RENOVATION. Home Elevation ADA Handicap Accessible Projects	Yes	Yes
1742987431000	C & A BUILDERS	Cesar Anguiano	SAN BENITO	anguianocab7@aol.com	956-456-1363	We at C and A Builders offer complete Residential and Commercial Construction as well as repairs and remodeling.	Yes	Yes
1752906698100	C2 FLOORING	Melisa Martin	DALLAS	mmartin@c2flooring.com	214-267-0667	We are not only a flooring maintenance company as our name suggests, but we provide and install all flooring products. New construction, renovations, commercial, apartments, and residential are fields that are covered by our dba: C2 Flooring.	Yes	Yes
1742940635200	CAL-TEX Interiors Incorporated	Jaime Flores	San Antonio	yolanda@caltexinteriors.com	210-734-9480	SUB-CONTRACTOR, METAL STUID FRAMING, DRYWALL ACOUSTICAL CEILINGS, FRP, INSULATION, FRP, ROUGH CARPENTRY.	No	Yes
1263484785400	CAPTAIN CONSTRUCTION COMPANY LLC	Bobby Captain Owner Mgr.	MANSFIELD	Admin@cccbuilders.org	682-518-1448	We are experienced in roofing, plumbing, electrical, landscaping, concrete, flooring, general repair and remodeling to include modular trailer finish out.	Yes	Yes
1752918306700	CARCON INDUSTRIES & CONSTRUCTION, LLC	Arcilia Acosta	DALLAS	aacosta@carconindustries.com	214-352-8515	GENERAL CONSTRUCTION SERVICES- CONSTRUCTION PRODUCTS PURCHASING- TELECOMMUNICATIONS SERVICES	No	Yes
1200547573100	CASIAS CONSTRUCTION, LLC	Frank D. Casias	SAN ANTONIO	frank@casiasconstructionllc.com	210-308-1067	General Contractor Specializing in Commercial Construction	Yes	Yes
1823027227200	CASTRO CONTRACTOR SERVICES INC	JOSIAS CASTRO	HUMBLE	joe@castroconstructionservicesinc.com	281-785-1985	Construction Management	Yes	Yes
1454932931700	CCS CUSTARD CONSTRUCTION	Chris Custard	Tioga	chris@ccsvcs.com	214-415-2383	General Construction, Asbestos Abatement,demo,HVAC,plumbing,flooring,all aspects of construction.	No	Yes
1830851049600	CDM7, LLC	Trey Harris	Spring	trey@cdmseven.com	713-253-2322	Construction Management, Project/Program Management	No	Yes
1742919890000	CEDA-TEX SVCS INC	Fred Odanga	CEDAR PARK	contact@cedatex.com	512-339-0155	General construction. New construction, Site, drainage, Interior drywall, plumbing, electrical Painting ,concrete work etc	Yes	Yes
1300971025500	CLI-ENERGY AND CONSTRUCTION, LLC	Terry Harts	HOUSTON	tharts@cli-energyandconstruction.com	832-629-7969	We develop Solar Power options for business, schools, municipalities, and other companies. We build roof or ground solar projects. And we are a general contractor for residential and commercial projects.	Yes	Yes
1853945365600	CMN INVESTMENTS GROUP LLC	Catina Flagg	HOUSTON	cflagg@cmninvestment.net	713-582-3671	To provide rental or leased property to low income families and veterans. To consult with corporate and residential property owners on staging spaces for the purposes of rental property or corporate housing	Yes	Yes

**Results for HUBs for 914-83: Tile and Marble Work**

Vendor ID	Company Name	Contact Person	City	Email	Phone	Business Description	CMBL Status	HUB Status
1852359466300	COLLABORATE CONSTRUCTION COMPANY, LLC	Deborah Campbell	MISSOURI CITY	cccoughouston@gmail.com	713-539-3522	Commercial construction, streets, buildings, bridges, concrete, marine construction, commercial diving.	No	Yes
1850648973300	COLONY INTERIORS & BLINDS LLC	Pegah Ganji	HOUSTON	pegahganji@hotmail.com	832-259-3164	Complete remodeling services from flooring, countertops, shower and bathroom remodeling, sheetrock, painting, minor roof work and masonry with a large specialty in window coverings of all kinds	No	Yes
1454970992200	COLSTON CONSTRUCTION INC.	Jacob Colston	FORT WORTH	amanda@colstoninc.com	817-487-6672	General Construction Services, in addition to self performance of general construction work	No	Yes
1861328327600	CONFORMANCE LLC	MIRZA FARJAD BAIG	RICHARDSON	Farjadbaig@gmail.com	214-430-8492	Engineering Consultant and Contractor	No	Yes
1203856936900	CONTIGO ENTERPRISES, INC.	Lois R Palmarez	MAGNOLIA	contigoinc@sbcglobal.net	713-705-6596	General contractor for commercial interior constructon and tenant finish. Drywall, acoustical ceiling, painting, clean up is performed by employees, MEP, glass, millwork and flooring is subcontracted.	Yes	Yes
1742793905700	CONTRACTORS TILES PLUS, INC.	javier murguia	EL PASO	jm@tilesplusinc.com	915-545-2000	SALES AND INSTALLATION OF FLOORING MATERIALS (RESILIENT AND CARPET, PORCELAIN AND CERAMIC TILE, POLISHED AND RESINOUS FLOORING) FOR THE CONSTRUCTION INDUSTRY	No	Yes
1204215625200	COOL COMPONENT HTG. & A/C INC.	Jose Gomez	SAN ANTONIO	coolcomponent@sbcglobal.net	210-932-2002	install and repair heating and air conditioning services for residential and commercial	No	Yes
1853565093300	CORLEY FAMILY ENTERPRISES LLC	Joseph E Corley	MESQUITE	jcortley@corleyfamilyent.com	612-408-6187	Flooring, Concrete, HVAC, Electrical, Remodeling, Fencing, Decking	No	Yes
1814985108300	CORNERSTONE SYNERGY LLC	Luke Durst	PANHANDLE	ldurst@cornerstonetx.net	806-279-0999	Boring, Trenching, excavation, welding, general construction, roofing	Yes	Yes
1824303538500	COVARRUBIAS REMODELING SERVICE LLC	Covarrubias Remodeling Servi	CLUTE	covarrubiasremodeling@hotmail.com	979-316-3621	Remodeling services and new construction. Framing, drywall, concrete, paint, cabinetry, flooring, carpet, water restoration and mold remediation.	No	Yes
1813986553100	CRAILLEY ENTERPRISES LLC	Craig Gresham	KRUGERVILLE	craigresham@sbcglobal.net	817-368-4223	Construction - interior finish out, flooring, tape bed and texture, build walls, plumbing, etc.	Yes	Yes
1200265986500	CREED CONSTRUCTION, INC.	Chester Reed	MANSFIELD	ruby@creedci.com	682-518-8835	Green builder and certified installer of AAC (Autoclaved Aerated Concrete). Capable of engineering and building from ground up. Total mason builder, brick, block, stone, stucco, concrete restoration, cleaning, caulking, dampproofing and repair.	No	Yes
1874826807700	CT4 CONSTRUCTION LLC	Christopher Trevino	BEDFORD	ctrevino@trevinorealtygroup.com	817-808-8144	General and Civil Construction and Engineering	No	Yes
1872777550600	CTNJ CONSTRUCTION LLC	Cody Blake Torres	SAN ANTONIO	ctorres@macawhomes.com	361-946-5006	General contracting services ranging from residential to light commercial	No	Yes
1471108300700	Central Texas Finishers	Damaso A. Gaona	Converse	ag@centraltexasfinishers.com	210-429-4445	Drywall installation, Painting and Wall Covering Contractors, Flooring Contractors and Tile (except resilient) contractors.	No	Yes

**Results for HUBs for 914-83: Tile and Marble Work**

Vendor ID	Company Name	Contact Person	City	Email	Phone	Business Description	CMBL Status	HUB Status
1464213850800	CherAmey Enterprises LLC	Cheryl Thompson	Houston	cherrie@mitshouston.com	832-259-8554	Sales & Installation of Window Coverings and Flooring	No	Yes
1263197260600	Clearview Building Service & Restoration	Juana Gomez	San Antonio	juanygomez1125@gmail.com	210-421-7592	Construction management, single-family building, Construction management, residential remodeling, Addition, alteration and renovation, general contractors, commercial and institutional building, Construction management, commercial and institutional build	No	Yes
1742471700100	Con-Cor Inc.	Cy Canales-Jary	San Antonio	cyjary@con-corinc.com	210-375-8484	Building construction, general contractor, remodeling contractor	No	Yes
1751991843100	Cox Concrete Contractors, Inc.	Brenda Jones	NACOGDOCHES	bjones@coxcontractors.com	936-564-6500	Concrete Construction, General Construction, Construction Management, Design-Build, Architecture, Interior Design.	Yes	Yes
1853725748900	D & A COMPLETE SERVICES LLC	Dollie Adams	HOUSTON	dacompleteservices@gmail.com	832-655-3834	D&A is a small Full-Service General Contracting company that provides an array of home repairs, business repairs and renovations. We offer landscaping, Roof Repairs, Siding, professional sub-contractors and general contractors.	Yes	Yes
1742523918700	D & S S CONSTRUCTION, INC.	Pres./JANNA SCHURY	CORPUS CHRISTI	janna@dssconstruction.com	361-992-3566	GENERAL CONTRACTOR.	No	Yes
1203391431300	D.B.M. SERVICES, LP	President / Daniel Mendoza	MESQUITE	mherrera@dbmserviceslp.com	214-275-7930	Drywall, Ceilings, Paint, Patch and Paint, Wall Covering (Vinyl and Fabric), Texture	No	Yes
1881782741500	DAMYSUS ENTERPRISES, LLC	Michael Okechukwu	AUSTIN	Michael@damysuserprises.com	281-248-7549	We provide whole sale and retail good and services. We also provide logistic solutions and specialized goods and services in Healthcare, Dental, Defense and Communications.	Yes	Yes
1562589888500	DECENT CONSTRUCTION COMPANY, INC	SYED A HASHMI	PLANO	construction.decent@gmail.com	214-846-5113	General Contracting, Project Management, Site Work, Concrete, Masonry, MEP, Damp Proofing, Caulking, Sealing, Fire Safing and Selective Demolition	No	Yes
1850633111700	DEVPRO COMMERCIAL CONTRACTORS, INC	jeffrey dobbins	Dallas	DEVPROTEX@SBCGLOBAL.NET	214-534-2789	Building construction.	No	Yes
1812674502700	DGS GENERAL CONSTRUCTION GROUP, LLC	MELISSA SALAZAR	CORPUS CHRISTI	MELISSA@DGSCONSTRUCTIONGROUP.COM	361-742-0142	General contractor, residential and commercial. New construction, renovations. Roofing, painting, drywall, title, plumbing, electrical, remodeling, doors, windows.	No	Yes
1454038893200	DUFFIN CONSTRUCTION LLC	Teresa Duffin	Dripping Springs	teresa@duffinarchitecturalsolutions.com	512-413-2393	Commercial and residential construction & remodeling	No	Yes
1452701915300	E&M GRACE, LLC	Shelbee Foster	LUBBOCK	shelbee@eandmgrace.com	806-686-0246	general contracting for new construction, remodeling, restoration, steel erection, door and hardware, specialties, construction management	Yes	Yes
1272526796200	EDINSA, LLC	ERNESTO CANSECO	LAREDO	ernesto.canseco@edinsallc.com	956-568-7885	Construction services	No	Yes
1815317806800	EFFICIO CONSTRUCTION SERVICES, LLC	JUAN VILLALOBOS JR	EL PASO	JuanV@efficiollc.com	915-373-0867	Construction company	Yes	Yes

**Results for HUBs for 914-83: Tile and Marble Work**

Vendor ID	Company Name	Contact Person	City	Email	Phone	Business Description	CMBL Status	HUB Status
1923074620800	EP GEM ENTERPRISES LLC	George Cepeda	El Paso	gcepeda@valor-gc.com	915-740-6917	SDVOSB GENERAL CONTRACTOR WITH 20 YEARS IN UNDERGROUND UTILITIES, PAVING, CONCRETE AND PIPELINE WORK.	No	Yes
1752561919700	ESPINOSA TILE, INC.	Vincent Espinosa	DALLAS	vintileesp@aol.com	214-460-1282	INSTALLATION OF CERAMIC TILE IN COMMERCIAL CONSTRUCTION PROJECTS.WE BID ON COMMERCIAL PROJECT FOR THE INSTALLATION OF NARD SURFACE TILE, CERTILE, QUARRY TILE MOASICANTITE, MARBLE IN RESTROOM, KITCHEN, LOBBY AREAS.	No	Yes
1820969765700	Eischen's General Contracting, LLC	Ava Sharifian	Austin	ava@egcatx.com	512-445-0128	To provide general contracting services that focuses on remodeling residential properties and buildings. Also firm maintains trails and bridges. The firm mainly provides landscaping services.	No	Yes
1465188739100	FEC CONSTRUCTION LLC	Erasmus Cantu	EAGLE PASS	erasmocantu6055@gmail.com	361-688-9773	FEC Construction LLC is a small family owned business which works with customers to provide service to construct residential and commercial projects as well as remodeling	No	Yes
1271248885200	FELIX SALINAS GROUP, INC.	Felix Salinas	WATAUGA	fsalinas@excelcg.com	817-380-1500	Roofing, interior/exterior remodel, restoration, masonry, painting, drywall, commercial renovations, patios, outdoor kitchens.	No	Yes
1300798263300	FERRELL ENTERPRISE INTERNATIONAL	PresOrlando Charles Ferrell	HOUSTON	ferrellenterprise@yahoo.com	832-896-8628	To over see major contrats and to make sure they are done in a timely matter.	Yes	Yes
1922785859400	FITZ ASSOCIATES, LLC	Darla Lowden	HUMBLE	darla@fitzassoc.com	281-904-9280	Woman Owned, General Contractor, Engineering, Job Order Contracting, Design Build, ADA Compliance	Yes	Yes
1882298753500	FRAUSTO - CASTILLO CONSTRUCTION GROUP, L	Alfredo Frausto	SAN ANTONIO	info@fcconstructiontx.com	210-737-4791	Construction management, commercial and institutional building, Poured Concrete Foundation and Structure Contractors, Framing contractors, Masonry Contractor	Yes	Yes
1810675755400	FRESH KOTE PAINTING	Evelyn Tobin	FORT WORTH	freshkote@ymail.com	817-808-6078	Painting and Remodeling Work	No	Yes
1272425295700	FRONTLINE SUPPORT SOLUTIONS, LLC	Jose Perez	SAN ANTONIO	todhiambo@frontline1.com	210-630-6750	Frontline Support Solutions, LLC is a general contractor specializing in commercial and industrial construction. Additionally, we provide facility support services to large commercial and industrial parks, and military installations.	No	Yes
1873904885000	Falcon Construction Services	Jeffrey King	Fort Worth	Jeffrey@FalconConSvc.com	817-901-5849	Ground-up/renovation commercial general contractor located in Fort Worth. Providing clients with pre-construction services, construction management, and building services.	No	Yes

**Results for HUBs for 914-83: Tile and Marble Work**

Vendor ID	Company Name	Contact Person	City	Email	Phone	Business Description	CMBL Status	HUB Status
1813415181200	Feller Roofing of New Braunfels LLC	Ami Feller	New Braunfels	info@fellerroofingnb.com	830-629-7663	Roofing contractor, both residential and commercial. Roof types we specialize in are shingles, metal, single and double ply roof systems. We do repair	Yes	Yes
1260220273600	G. Marin Rebar, Inc.	Guillermo Marin	San Antonio	gmrebar@gmail.com	210-661-8258	CONCRETE REINFORCEMENT (REBAR POST TENSION); Tie Steel - Labor.	No	Yes
1834050961300	G2 Construction Services, Inc.	Jyl Gibson	Georgetown	jyl@g2csinc.com	512-688-5725	Commercial general contractor specializing in General Contracting, Design Build, Construction Management, Planning & Development, Pre-Construction Consulting. TIPS JOC awarded contractor.	Yes	Yes
1270296441700	G2 Contractors, LLC	Heather McGlasson	Mason	heather@g2contractors.com	817-739-6565	General Contractor / Certified Construction Manager (CCM) who primarily works with land management and historical government agencies in all Regions within the State of Texas. Performs any type and size of project in Texas.	No	Yes
1471333763300	GALAXY BUILDING SERVICES, INC.	Jonah Mandli	MESQUITE	jonah@galaxy-build.com	972-288-9515	GC, Interior/exterior finish outs, windows, door, painting, carpentry, siding, bathroom, cabinetry, granite, counter tops, masonry, concrete, new home construction, flooring Vinyl/laminated, tiles, carpet, cove base, bathroom remodel...	No	Yes
1813728522900	GALCON	Oscar Alberto Galvan	EDINBURG	galcon1967@gmail.com	956-460-7873	General construction services	No	Yes
1272831481100	GARCIA J CONTRACTORS INC	Juan Garcia	BUDA	garciajcontractors@gmail.com	512-965-4274	Building Construction, including General Contractors and Operative Builders	No	Yes
1320050162800	GCC Enterprises, Inc.	Gregory Cody	DALLAS	msully@gccenterprise.com	972-406-1050	Industrial Building Construction	No	Yes
1711038225000	GLOBE BUILDERS INC.	Angelina Rodriguez Chavez	EL PASO	angierodriguez@globebuilders.com	915-533-8700	Building Construction, including General Contractors, and Operative Builders	Yes	Yes
1833053683200	GM CABINETRY AND HOME REMODELING	GERARDO	NEW CANEY	gerardo@gmcabinetryandstone.com	713-530-6905	NEW CONSTRUCTION MILLWORK (CABINETS) OF MULTI FAMILY BUILDINGS.	No	Yes
1465571461700	GMC CONSTRUCTION MANAGEMENT SERVICES,	Gregory M Crain	ATHENS	gmccms@yahoo.com	214-605-0609	Commercial build outs. Framing, Drywall, Store Front Glass, Flooring, Lighting (Electrical), Painting, Plumbing, Video and Security Systems, and Land Clearing.	Yes	Yes
1203122746000	GOURLEY CONTRACTORS LLC	Vice PresidentJames Gourley	CORPUS CHRISTI,	mickid@gourleycontracting.com	361-883-3766	We offer turn-key construction and building maintenance services. We specialize in commercial build to suit tenant finish outs as well as residential additions and remodels. Metal Buildings, Welding, Fabrication, Sheet Metal, Flashing & Ductwork.	No	Yes
1264438537400	GREENWORLD CONSTRUCTION	Michael Torres	AUSTIN	admin@gwmaterials.com	512-797-9876	Framing, Sheathing, Decking, Roofing, Exterior Siding, Insulation, Concrete Foundations, Drywall, Patios, Decks, Fences, multifamily, student housing, single family, industrial	No	Yes
1742801036100	Gomez Floor Covering, Inc.	Robert Nocito	San Antonio	aescontrias@gomezfc.com	214-905-1901	Building remodeling and renovation; sales; flooring contractor	Yes	Yes

**Results for HUBs for 914-83: Tile and Marble Work**

Vendor ID	Company Name	Contact Person	City	Email	Phone	Business Description	CMBL Status	HUB Status
1472318149200	Gutier LLC	Michael Gutierrez	Missouri City	Michael.gutierrez@gutier.com	832-830-8292	Roofing & Concrete Services (Demolition & Repair)/ Construction Management	No	Yes
1851968070800	H2 INTERIORS LLC	Eddie Hernandez	SAN ANTONIO	Ed@h2interiorsllc.com	210-269-8541	Interiors design , general contractor, commercial finish outs.	No	Yes
1271774963900	HAMPSHIRE CONSTRUCTION &	BOBBY HAMPSHIRE	BUNA	colean@hampshireconst.com	409-751-6826	General Contractor	No	Yes
1464025568400	HAVOC SERVICES	JACOB URIAS	MIDLAND	urias_jacob80@yahoo.com	432-556-3221	General Contractor	Yes	Yes
1203059002500	HEARTS FOR HOMES	Owner - Maureen Moulton	SAN ANTONIO	moultonm001@hotmail.com	210-421-9144	HEARTS OF HOME	No	Yes
1412233395900	HEPCO DRYWALL & PAINTING CONTRACTORS INC	Nick Hernandez	HOUSTON	Nick@hepcodrywall.com	713-433-6135	Metal stud framing, drywall, texturing, painting, acoustical ceiling, insulation, interior light demolition,	No	Yes
1461829890600	HERRCON, LLC	Gilbert Herrera	ALAMO	gherrera1@rgv.rr.com	956-330-5566	General building renovations, additions and repair.	No	Yes
1263913182500	HOLCHEMONT, LTD.	Michael Montalvo	MCALLEN	bids@holchemont.com	956-686-2901	general commercial construction projects, remodels, additions;	No	Yes
1300665968700	HOME KRAFTERS CONSTRUCTION	ART TRUJILLO	FRIENDSWOOD	ART.HOMEKRAFTERS@YAHOO.COM	806-527-1203	General construction, new construction, remodeling, kitchen, bathrooms, granite, trim, carpentry and paint.	No	Yes
1851804105000	HONORA CONSTRUCTION LLC	Honora Construction LLC	WESLACO	honoraconstruction@gmail.com	956-363-7195	General Construction, painting, tape and float, remodel services, masonry, flooring, carpentry, roofing, exterior and interior remodeling,	No	Yes
1742747358600	Hacienda Tile, Inc.	Xavier Garza	Boerne	haciendatile@xavgar.net	210-860-8827	Installation of ceramic tile and stone.	No	Yes
1384062327900	IBC CONSTRUCTION LLC	KHALID MAHMOOD	MURPHY	Callus247@gmail.com	469-662-5248	ROADS, BRIDGES, BUILDING, GAS STATION CONSTRUCTION, AND TOWN PLANNING	No	Yes
1261580419700	ICON DIVERSIFIED, LLC	Julie Ingram	WEATHERFORD	julie.ingram@icondiversified.com	817-913-2644	General Contractor, Construction Management, Risk Management, Quality Control, Field Supervision, Scheduling, Safety, Contract Management	Yes	Yes
1760446826800	Impact Stone Design, Inc.	Irma Reyna	Houston	irma@impactstonedesign.com	832-540-4044	Fabrication and Installation of Counter Tops in both Natural and Engineered Stones and Tile Installation, Restoration.	No	Yes
1262544677300	Innovative Commercial Interiors, L.L.C.	Mary Cessna	Baytown	mcessna71@yahoo.com	832-572-7824	Remodel and lease space work, including: demolition, drywall, metal framing, acoustical ceilings, doors frames and hardware, and finishing	No	Yes
1161664460200	Ivy Enterprise	Irene Villarreal	San Antonio	iv08lv@gmail.com	210-336-8035	Construction management, single-family building, Construction management, residential remodeling, Landscape Architectural Services, Administrative Management and General Management Consulting Services, Tree services (e.g., bracing, planting, pruning, rem	No	Yes
1464482424600	J AND M HERITAGE CONSTRUCTION COMPANY	Mariana H Lermuseaux	EL PASO	jmheritagecc@gmail.com	915-630-8665	Building construction	Yes	Yes
1752862904500	J NICHOLS CONSTRUCTION, INC.	Melissa Nichols	WYLIE	melissa@jnicholsinc.com	972-412-8000	General Construction , New and Re-Model. Site Services, Mowing, Landscape and Maintenance.	No	Yes

**Results for HUBs for 914-83: Tile and Marble Work**

Vendor ID	Company Name	Contact Person	City	Email	Phone	Business Description	CMBL Status	HUB Status
1651262672800	J. L. BASS ENTERPRISE, LLC	Jeff Bass	SAN ANTONIO	jlbass47@jlbassconstruction.com	210-910-7574	Residential construction, single-family, general contractors, Building, residential, addition, alteration and renovation, Addition, alteration and renovation, commercial and institutional building, Molding or trim, wood or plastic, installation.	No	Yes
1204745776200	J. Sanchez Contracting, Inc.	Sarah Sanchez	San Antonio	info@jscs-sa.com	210-924-3696	Construction management, commercial and institutional building, Other Foundation, Structure, and Building Exterior Contractors, Other Building Equipment Contractors and All Other Specialty Trade Contractors.	No	Yes
1472897323200	J.A.G.R. CONSTRUCTION INC	JORGE GARZA	HOUSTON	jagrconstruction@gmail.com	832-286-4694	Frame, drywall and painting, acoustical ceilings, door installation, flooring, specialty wall panels, restroom fixtures, millwork	No	Yes
1824096085800	J.L. SQUARED CONSTRUCTION	Domingo V Lopez	CORPUS CHRISTI	jlsquaredcctx@gmail.com	210-385-3591	BUILDING CONSTRUCTION SERVICES, NEW, INCLUDING MAINTENANCE AND REPAIR SERVICES; Building Construction, Industrial, Warehouse, etc.; Building Construction, Non-Residential, Office Bldg., etc.; Building Construction, Educational; Building	No	Yes
1843829141300	J.R. Enterprises	Jenni Hensley	Austin	jrenterprisesatx@gmail.com	512-934-3714	Construction, (No	No	Yes
1263988896000	J7 Services LLC	Tyler Groce	Caldwell	accounting@j7services.com	979-567-1951	Construction management, commercial and institutional building and Construction estimation services .	No	Yes
1208904089800	JACKSON HILL INTEREST, LLC.	John Farrar	HOUSTON	John@fullmoonbuilders.com	713-504-4411	Super subcontractor, general contractor, project management, drywall, metal framing, paint, concrete foundations, paving retaining walls.	No	Yes
1812637905800	JAHGZ QUALITY CONSTRUCTION, LLC	Hector Gonzalez	SAVANNAH	hector@jahgz.com	972-837-0877	General Contracting	No	Yes
1201931167400	JAMCO Ventures, LLC	Joe Muniz	San Antonio	joe.muniz@jamcoventures.com	210-270-7609	General Contractor, Construction, Sewer, Concrete, Utilities, HVAC, Electrical, Communications, Computer Cabling, Fire Alarm & Protection, Cooling Tow	No	Yes
1141981221600	JAMES GEE CONSTRUCTION, INC.	James Gee	Richmond	james@1aers.com	832-221-0300	Energy Code Inspections and Waterization Audits	No	Yes
1830389027300	JENNRAND DIVERSIFIED, L.L.C.	Randy Randolph	TATUM	jennrand@outlook.com	903-557-1070	General Contractor-Residential and Commercial: Commodity Broker	Yes	Yes
1471367690700	JOAE PROPERTIES LLC	Joshua walker	FULSHEAR	jwalker@joaeconstruction.com	832-215-0255	Construction and Rehabs	No	Yes
1452991305600	JRJ ENTERPRISE LLC	OwnerDenise Anderson	AQUILLA	rdandersonus@windstream.net	254-694-3891	General contractor, subcontractor, custodial maintenance contractor	Yes	Yes
1263612199300	JS CONSTRUCTION	Jean Straughn	JACKSBORO	jsconstruction24@sbcglobal.net	940-507-0828	Installation of acoustical ceilings, drywall, framing, all interior finishes	No	Yes



**Results for HUBs for 914-83: Tile and Marble Work**

Vendor ID	Company Name	Contact Person	City	Email	Phone	Business Description	CMBL Status	HUB Status
1824521948200	KCJ DESIGN & CONSTRUCTION INC.	Jonathan Avila	HOUSTON	javila@kcjdesignco.com	713-858-6315	KCJ Design and Construction is a general contracting company that specializes in commercial and residential construction services including foundation, framing, plumbing, electrical, roofing, HVAC, siding, flooring and finishes.	No	Yes
1264437690200	KRKONOS & CEPHI, LLC	Willis Hunt	DALLAS	bid@krkonos.com	469-772-0056	Oversee the planning, design, construction and/or maintenance of projects, buildings or facilities.	No	Yes
1742479057800	Kegley, Inc.	Anita Kegley	San Antonio	anitakegley44@gmail.com	210-857-4994	Construction Inspections, Client Representation on apartments, manufacturing buildings and commercial spaces. We represent our clients who need general contracting, project management, and design build construction.	No	Yes
1274701240400	L'Renee & Associates, LLC	Latoshia Norwood	Houston	lnorwood@lreneellc.com	713-393-8745	full service project management consulting firm that is dedicated to improving our clients business performance and profitability.	No	Yes
1822208324000	LABORNOW, LLC	NICOLE SALHA	HOUSTON	nicole.salha@gmail.com	713-213-4298	LaborNow is a temporary labor and staffing company especially dedicated and focused on the disaster relief industry. We are a people based and people focused company offering quality temp and temp to hire labor. We are based in the Gulf Coast with office	No	Yes
1852789510800	LAFORTE CONSTRUCTION, LLC.	Orlando Carrillo Maffei	DALLAS	orlando@laforteconstruction.com	305-316-2277	Concrete Roads, Parking Lots, Driveways, Sidewalks, Curbs, Gutters, Residential Leadwalks, Ramps, Retaining Walls, Floors, Columns, Walls, Stairways, Patios, Slabs, Pavers, Roofs, Kitchens, Bathrooms	No	Yes
1371780283200	LANDMARK CONSULTING GROUP, LLC	NaShawn Guevara	MCKINNEY	sguevara@landmarkstructural.com	254-245-2358	General Contractor, Construction Management, Administration of Contracts. Building Construction; Commercial and Institutional, Site Clean Up Pre /Post, Site Work, Structural Concrete Services	Yes	Yes
1264453891500	LARGIN CONSTRUCTION SERVICES, LLC	Jerry Jo Largin - President	CORPUS CHRISTI	jerryjo@larginconstruction.com	361-723-1573	General Contractor - Commercial construction	Yes	Yes
1853396396500	LDF CONSTRUCTION GROUP LLC	Lorenzo Fitch	BEAUMONT	lorenzo@ldfconstructiongroup.com	409-626-2344	Commercial Remodeling & Repairs, Painting & Drywall Installation, flooring Installation, Concrete Installation, New Build Construction	No	Yes
1461753945800	LJ's Services	Leonard Ferguson	Corpus Christi	leonardferguson318@gmail.com	361-608-1691		No	Yes
1934018093400	LONESTAR PRECISION BUILDERS LLC	Andrew Woodward	DENISON	info@lonestarbuilders.pro	903-209-5051	Specializing in a wide array of services including flooring, bathrooms, remodels, renovations, plumbing, electrical, concrete work, load-bearing beams, painting, drywall, vinyl plank flooring, tile installation, and more.	Yes	Yes
1261604236700	LOVEJOY CONSTRUCTION	Keith Ziegelman	AUSTIN	keith@lovejoyconstruction.com	512-553-2006	General Contractor	No	Yes

**Results for HUBs for 914-83: Tile and Marble Work**

Vendor ID	Company Name	Contact Person	City	Email	Phone	Business Description	CMBL Status	HUB Status
1831871830300	LUBBOCK VICTORY HOMES, LLC	Gabriel Reyes	LUBBOCK	victoryhomeslubbock@gmail.com	806-786-6166	Residential and Commercial General Contractor, Builder, and Remodeler. We specialize in building single and multi family residential homes and have previous experience general contracting commercial builds and well as rehabs.	No	Yes
1474799610700	Laibon Enterprise LLC	James Muniu	Liberty Hill	james.muiruri@yahoo.com	857-891-9998	TRAFFIC CONTROL DEVICE PLACEMENT AND REMOVAL SERVICE; REMOVAL SERVICES, TRAFFIC CONTROL DEVICES; TRAFFIC CONTROL SERVICES, ROAD CLOSURE WITH DETOUR; TRAFFIC CONTROL SERVICES; ROAD AND HIGHWAY EQUIPMENT (NOT OTHERWISE) RENTAL; RENTAL OF TRAFFIC CONTROL SI	No	Yes
1863822510400	Ledesma Brothers Construction llc	Hector Ledesma	SAN ANTONIO	hector.ledesma@ledesmabc.com	210-845-5022	Addition, alteration and renovation, residential building, general contractors.	No	Yes
1810560741200	M&M HOMES, INC.	Gilbert Arredondo	LUBBOCK	arredonogilbert@hotmail.com	806-781-4690	construction	Yes	Yes
1272034726400	M2 Federal Inc.	Michael Scheiern	San Marcos	info@m2federal.com	512-878-1050	Specialize in Elevator Modernization, Maintenance and Repair Services, Commodity Sales, Site Work, Utilities, Concrete, Steel Structures, Exterior Coatings, Painting, Waterproofing, Floor coatings, Metal Buildings, Roofing, Parking Lots, Earthwork	No	Yes
1760561342500	MAF ENTERPRISES, INC.	Melissa Barnes	Houston	melissa@maf1998.com	713-991-0154	Americans With Disabilities Act Compliance (Consultant).; Sheetrock, Ceilings, Floors, Doors/Hardware, and Painting	No	Yes
1742649848500	MAJEK TILE & MARBLE COMPANY, INC.	SUSAN MAJEK	CORPUS CHRISTI	susan@majektile.com	361-816-3726	INSTALLATION OF EPOXY FLOORING & HARD TILE COMMERCIALLY. Provide & install hard tile & resinous flooring on commercial projects.	No	Yes
1800626913000	MAJESTIC SERVICES INC	Sharal Brown	AUSTIN	majesticvcinc@aol.com	512-524-7411	Majestic Services, Inc. is a General Contracting company that offers a comprehensive set of construction services touching all facets and disciplines of construction projects. The company also offers professional construction photography services.	Yes	Yes
1742490361900	MALTBY BUILDERS, INC.	SANDRA MALTBY	KINGSVILLE	maltbybuilders@sbcglobal.net	361-592-8426	COMMERCIAL & RESIDENTIAL-NEW & REMODELING	No	Yes
1823660718200	MAMMOTH FOUNDATION REPAIR, LLC	Edgar Aguilera	CORPUS CHRISTI	mammothfoundationrepair@gmail.com	361-876-2722	General Contractor- residential & commercial construction-framing, concrete, roofing, electrical, plumbing, painting, renovations, new construction, design build	Yes	Yes

**Results for HUBs for 914-83: Tile and Marble Work**

Vendor ID	Company Name	Contact Person	City	Email	Phone	Business Description	CMBL Status	HUB Status
1271331598900	MAVICH, LLC	Laura Mizell	KELLER	sales@mavich.com	682-503-4484	Mavich is a distributor Industrial supplies, Janitorial supplies from top industry suppliers. Mavich provides printing services as well as marketing and promotional products.	Yes	Yes
1832800982600	MAXIMUS CONSTRUCTION, LLC	Elizabeth Sturgill	CYPRESS	liz@maximustexas.com	832-557-7972	Our services include residential renovations, remodels, and new construction. We also conduct commercial construction services.	No	Yes
1843832603700	ME CONTRACTING LLC	Mickela Esquivel	DALLAS	ME.Contracting.TX@gmail.com	214-699-1378	Provider of contracting network for commercial and industrial external and interior construction, highway and street construction.	No	Yes
1462922117800	MEZQUITE INSTALLATION, INC	Veronica Munoz	DALLAS	vmunoz@mezquiteinstallations.com	214-902-8576	We are a general contractor that provides and install; paint work, all flooring, waxing, sealing, tile, wood, carpet, vinyl plank, sheet welding, epoxy floors, millwork, and countertops. We also provide just the materials in stock at our warehouse	No	Yes
1861934354600	MID-TEX CONTRACTING LLC	BRENNA SIMS	WHITNEY	brenna@mid-texcon.com	254-495-5665	General constructions services including MEP.	No	Yes
1821212282600	MIGHTY SERVICES CONSTRUCTION, LLC	Monica Atterberry	DALLAS	monica@mightysconstruction.com	469-471-4519	Mighty Service Construction, LLC provides Construction, General Contracting Subcontracting Services in various areas of construction. HVAC, electrical, life saving systems,etc	No	Yes
1263344612000	MILCON CONSTRUCTION, LLC	Armando Aranda	SAN ANTONIO	rocky@milconco.com	726-202-3950	Addition, alteration and renovation, general contractors, industrial building (except warehouses) , Construction management, commercial and institutional building, All Other Specialty Trade Contractors	No	Yes
1760586361600	MILLENNIUM PROJECT SOLUTIONS, INC.	Vice President/Luke Morgan	CROSBY	mmorgan@mps-team.com	281-328-2200	Building construction, infection/dust control, asbestos abatement, mold remediation in the commercial, healthcare and educational facilities.	No	Yes
1852860275000	MJ AQUISITIONS ENTERPRISE, LLC	Mark Jone	HUMBLE	elc@yaho.com	281-548-2106	We are a primary contractor, providing all services in the construction industry.	No	Yes
1300880918100	MJK CONSTRUCTION LLC	Walter Cequina	ROCKWALL	walter@mjkconstructionllc.com	972-768-2906	General contracting services for new construction and remodel in commercial, residential and multi family units	No	Yes
1742890583400	MLP Ventures Inc.	Liborio Perez	Von Ormy	mlp@att.net	210-623-8172	General Contractors specializing in remodeling and new construction. Scope of work includes any and all phases of construction including design/build, project management, quality control, and specific trade construction (arch, mech, elect work).	No	Yes
1843879816900	MOJAVE PROJECT LLC	Risheem Muhammad	HOUSTON	muhammadr@mpeds.us	844-966-5283	We are a Special Trade Construction - Turnkey operation; we offer career training.	No	Yes

**Results for HUBs for 914-83: Tile and Marble Work**

Vendor ID	Company Name	Contact Person	City	Email	Phone	Business Description	CMBL Status	HUB Status
1201486303400	Marmolejo Construction Company Inc	John C Marmolejo	San Antonio	office.marmolejoconstruction@yahoo.com	210-533-9458	Residential Remodelers Industrial Building Construction Commercial and Institutional Building Construction Poured Concrete Foundation and Structure Contractors	No	Yes
1455317100100	MunCor, LLC	Ramiro, III Munoz	Corpus Christi	ram@munozengr.com	361-946-4848	ENGINEERING SERVICES, TOPOGRAPHIC SURVEYING AND DRAFTING SERVICES	No	Yes
1383806059100	NECHEMYA CONSTRUCTION	Principal - Daleth Johnson	NORTH RICHLAND HILL	daleth@nechemyasolutions.com	214-274-0750	Design/Build - collaborative architectural services - construction administration - General Contracting	Yes	Yes
1205826125100	NETI CONSTRUCTION ENTERPRISES, LLC	Pres./Subbu Neti	SUGAR LAND	subbu@theconstrcorp.com	832-237-5588	General Contractor involved in building (ground-up & Build-out) of office, medical, educational & retail facilities.	No	Yes
1742522182100	NEW AGE GENERAL CONTRACTORS, INC.	Christopher Gonzalez	NEW BRAUNFELS	newagegcs@gmail.com	512-649-9530	Heavy Highway, Bridge General Contractors, Commercial and Institutional building, Construction management, Poured Concrete Foundation, Poured Concrete Structure Contractors, CMU Structure Contractors.	No	Yes
1202089172200	NORTH AMERICAN COMMERCIAL	Partner / Lynn Dunlap	DALLAS	lynn@naccolp.com	972-620-9975	General contracting specializing in interior finishout and all related trades	No	Yes
1752692487700	NOUVEAU TECHNOLOGY SERVICES, LP.	Brian Beiling	LEWISVILLE	bbeiling@ntslp.com	972-484-5077	Job Order Contracting, General Contracting	Yes	Yes
1820633437900	NPPC CONSULTING LLC	Clinton Eastep	DALLAS	clint@nppc.biz	214-435-4194	Construction material, medical, dental supply, IT related items, office supply, rebar, pre-cast supplier, promotional, embroidery, silk screen. We also provide professional services in mediation, arbitration and investigations.	Yes	Yes
1825174925700	ONTIVEROS FLOOR COVERING LLC	Gregory Ontiveros	ALAMO	greg@ontiverosfloorcovering.com	956-961-4631	Turnkey flooring services in retail, commercial, industrial, educational, healthcare, federal and state sectors. Installation and demolition of all existing floors EXCEPT terrazzo (commercial).	No	Yes
1851140737300	ORTIZ CONSTRUCTION GROUP LLC	Javier Ortiz	KYLE	javierortiz@ortizconstructiongroup.net	512-781-1088	new construction and remodeling of both commercial and residential. Commercial and residential roofing of all types	No	Yes
1923464942400	OWA HOME IMPROVEMENTS, LLC	Lesley Wilson	MIDLOTHIAN	LWILSON@OWAHOME.COM	214-336-2675	We have over 45 years of commercial and residential construction in all phases, from concept to design to turnkey operations. completion.	Yes	Yes
1471648535500	Odoti Holding LLC	Obinna Emukah	Houston	info@odotillc.com	832-892-8719	General Construction, Resident construction, Commerical construction, Demolition of any size building, pavement, electrical, plumbing, HVAC	No	Yes

**Results for HUBs for 914-83: Tile and Marble Work**

Vendor ID	Company Name	Contact Person	City	Email	Phone	Business Description	CMBL Status	HUB Status
1208468869100	PAINTING & MORE, INC.	DAVID MCKAY	PIPE CREEK	davemckay@paintingmore.com	210-269-3868	Residential Building Construction, Drywall and Insulation Contractors, Drywall finishing (e.g., sanding, spackling, stippling, taping, texturing), Painting and Wall Covering Contractor	No	Yes
1465065270500	PARK CONSTRUCTION & BUILDING MAINTENANCE	Nathan Park	ROYSE CITY	megan@parkcbm.com	972-636-2260	We are a general contractor and all around commercial building maintenance contractor. We do but are not limited to concrete, masonry, erosion control, remodels, plumbing, electrical, cleaning, grading, debris removal and clean up, demolition.	Yes	Yes
1201111385400	PILLAR AND STRONG INC.	OwnerLee Olawale	HOUSTON	lee@pillarandstrong.com	713-780-3100	Construction.	No	Yes
1872456613000	PINION 91 CONTRACTING, LLC	John Gusti	ROANOKE	pinioncontracting@gmail.com	817-600-8069	General Contractor, construction, construction management, remodel, roofing, restoration, painting, drywall, framing, mold remediation, concrete, multiple division contractor	Yes	Yes
1271892553500	PLAN B DSGN, LLC	Raul Wong	GRAND PRAIRIE	raul@planbdsgr.com	972-572-2527	Commercial Interiors, Interior Finish-Out, Cleanrooms/Data Centers, Ceiling Systems, Wall Systems, HEPA Filters, Residential Remodel, Renovation, CAD, Environmental Design, BIM Drafting.	No	Yes
1743017107800	PMG CUSTOM HOMES, INC.	Phillip Garcia	COLUMBUS	pgarcia@five-oak.com	979-732-5001	General contractor that also subcontracts interior finishings of flooring, cabinets, countertops, hardware, etc.	No	Yes
1800117812000	PMG Project Management Group, LLC	Vladimir Naranjo	Houston	vladimirnaranjo@pmgunited.com	281-802-0746	Project Management Services & Business Support Services (Except Accounting Services and Auditing)/Energy Efficiency Inspections(Home) (Home Rater Services)/Construction Mgmt. & Underground Utility Construction	No	Yes
1833198919600	PRICKLY PEAR CONTRACTING LLC	Benjamin Rodriguez	CANYON	pricklypearcontracting@gmail.com	443-721-4980	We provide any construction type services. We Excell in areas that are specialty repairs installs or maintenance.	Yes	Yes
1451443574300	PROCONSTRUCT INCORPORATED	Emilio Alaniz	HOUSTON	proconstruct@att.net	281-888-8755	General Construction- New build and or remodels of commercial properties.	Yes	Yes
1352351340900	PRODIGY DESIGN & RENOVATION INC.	PresSheyna Kobty	ARLINGTON	sheyna@prodigypaint.com	817-277-2468	General construction, commercial renovation, interior design	No	Yes
1834357510800	PROKARE CONSTRUCTION LLC	Javier Escamilla	San Antonio	prokareconstruction19@gmail.com	210-560-6516	Building Construction, Medical; Doors and Windows; Finishes, Flooring, Wall and Ceiling, etc.; Home Construction, Single Family; Carpentry; Painting and Wallpapering; Tile and Marble Work, All Types	No	Yes
1742662597000	QUAD-TEX CONSTRUCTION, INC.	SUSAN CCHMELAR	College Station	tracy@quadtex.net	979-774-9341	COMMERCIAL CONSTRUCTION OF BUILDINGS	No	Yes

**Results for HUBs for 914-83: Tile and Marble Work**

Vendor ID	Company Name	Contact Person	City	Email	Phone	Business Description	CMBL Status	HUB Status
1020720408100	QUALITY INNOVATIONS, INC.	President / Michele L. Morgan	BOERNE	Michele@Qi2LLC.com	281-705-8709	GENERAL CONTRACTOR AND MATERIAL SUPPLIER FOR CONSTRUCTION PROJECTS	No	Yes
1270012992200	R.J. HARRIS CONSTRUCTION (GULF COAST) LP	Harris, Jan	Humble	bids@harrisconstruction.us.com	281-548-1600	Construction -Commercial General Contractor - All phases Specializes in Interior Build-out & renovation. ADA upgrades, medical & restaurant facilities	No	Yes
1453833434400	R.T. CONSTRUCTION	Arnoldo Gomez	HUMBLE	gomezrtconstruction@gmail.com	713-298-2989	Commercial and Residential New Developments, Remodeling, Renovations, Sidewalks, Driveways, Roofing, Flooring, Walls, Painting, Bathrooms, Kitchens, Carpentry	No	Yes
1262775390301	RACHEL BYRANT CO	Rachel Rawlings	CANYON LAKE	rachelbryantco@gmail.com	855-504-5500	Janitorial, landscaping, lawn service, handyman, remodeling, make ready, door repair, flooring, painting, interior exterior repairs.	No	Yes
1272818526000	RCO CONSTRUCTION, LLC	Rosa Garza	SAN ANTONIO	rdavila@rcollc.com	210-739-5085	Project Management, Painting and Wall Covering Contractors, Finish carpentry	Yes	Yes
1742938542400	REAL GRANITE, INC.	Roland Martinez	San Antonio	kayla@alamotileandstone.com	210-732-8350	WE ARE A NATURAL AND ENGINEERED STONE FABRICATOR AND INSTALLER AS FOR COMMERCIAL AND RESIDENTIAL PROJECTS. WE ALSO SPECIALIZE IN TILE AND PAVER INSTALLATION FOR COMMERCIAL PROJECTS.	No	Yes
1931359448300	RED CREEK, LLC	John Aviles	UVALDE	contact@redcreekco.com	830-275-2727	General Freight Transportation, General Consulting, General Contracting, General Services	Yes	Yes
1383737936400	RENAISSANCE CONTRACTING LLC	Anthony Mullens	AUSTIN	estimates@rcgroup.cc	512-691-9047	Renaissance Contracting provides a variety of services to the residential and commercial sector including but not limited to; new construction, remodeling, tenant improvement, roofing, flooring, and concrete.	Yes	Yes
1272840360600	ROBINSON GENERAL CONTRACTORS, LLC	Yvette Robinson	SAN ANTONIO	yrobinson@robinsongc.com	210-303-3733	Construction management, commercial and institutional building, Concrete paving (i.e., highway, road, street, public sidewalk), Concrete pouring, Fencing contractors (except electronic containment fencing for pets)	Yes	Yes
1742819524600	RODRIGUEZ BARR INC.	Maricela Rodriguez Barr	AUSTIN	office@thebarrcompany.com	512-474-4222	CONSTRUCTION/PROGRAM MANAGEMENT; ARCHITECT 05407\$	No	Yes
1465218100000	RUCOBA & MAYA CONSTRUCTION, LLC	Rodolfo Rucoba	KYLE	florencio@rmconstructiongroup.com	832-867-6673	Special Trade Construction	No	Yes
1834189431100	RYMARH CORPORATION	Ryan Hobbs	LEANDER	ryan.rymarhcorp@gmail.com	512-998-5877	Construction General Contractor Construction Management	Yes	Yes
1471549646000	Real Estate Chasers, LLC	travis louie	San Antonio	Travis@RECONSTRUCTION.BIZ	210-563-9169		No	Yes
1844335229100	River Line Contracting, LLC	Roberto Quintanilla	McAllen	robert@riverlinecontracting.com	956-358-4041	General Contracting / Construction Services, and Construction Management	No	Yes

**Results for HUBs for 914-83: Tile and Marble Work**

Vendor ID	Company Name	Contact Person	City	Email	Phone	Business Description	CMBL Status	HUB Status
1832862739500	S & R CONSTRUCTION SERVICES, LLC	Megan Crofton	Willis	SandRConstructionServices@yahoo.com	936-522-7735	All residential home construction. Providing an assortment of residential services to general contractors.	No	Yes
1472837369800	S&S Painting Drywall Remodeling	Aaron Salazar	Corpus Christi	sspaintingdrywalls@gmail.com	361-742-9671	Painting, drywall, remodeling construction and services, lead abatement, mold remediation, water and disaster damage, residential and commercial	Yes	Yes
1742617345000	SAN ANTONIO TILE, INC.	Rena Fuller	San Antonio	rena@satileinc.com	210-494-0432	Tile Work, all flooring, roofing, foundations, painting and carpentry.	No	Yes
1331030701500	SERVICES FOR RESIDENTS, LLC	Amy E. Kahle	RICHARDSON	Amyekahle@gmail.com	214-499-4758	Design and build housing for senior citizens.	No	Yes
1881014561700	SKO Elite Repair LLC	Aldo Davila	San Juan	hector@skoelite.org	956-739-0810	General Contracting, Building Construction & Facility Maintenance	Yes	Yes
1203194307400	SMB GROUP LLC	Burhan Ali	CYPRESS	burhan@smbgroup.net	281-272-0786	We are a Design Build Company. Services include Architectural and Structural Drawings, Permits, Full ground up construction and Interior Build outs. We also have a Design showroom for flooring, cabinets, countertops, lighting, plumbing and windows.	Yes	Yes
1203986658200	SOUTH TEXAS BOILER INDUSTRIES, L.L.C.	Sylvia Ruiz	CHANNELVIEW	sylvia@stxboiler.com	713-455-8880	BOILER REPAIRS- NEW BOILERS-NEW BOILERBURNERS-BOILERPARTS- BOILERGASKETS-BOILERSERVICE- BURNERCOMBUSTION- STEAM&HOTWATERTANKS-PUMPS-VALVES- BOILERCONTROLS-BOILER FGR- PIPEWELDING- PIPEINSULATION-PIPEPAINTING&COLORCODE- COOLINGTOWER INSTALLATIONS- BOILERANNUALS	Yes	Yes
1760557902200	STONE CASTLE INDUSTRIES, INC.	Janis Morton	Houston	janism@stonecastleinc.com	713-440-6224	MANUFACTURE OF CAST STONE PRODUCTS FOR BUILDING CONSTRUCTION	No	Yes
1260331391200	Seneca Construction Management, LLC	GWENDOLYN MAUPIN	KILLEEN	gmaupin@seneca-construction.com	254-394-9303	I am a women owned and operated business. In June of this year I have successfully operated this construction company. I'm very proud of what I have built. It has not been easy to run a women ran company in this man dominated industry. I also have mostly	No	Yes
1873091325000	Simon's Terrazzo & Restoration, LLC	Stanley Simon	The Colony	stanley_simon2002@yahoo.com	972-225-8565		No	Yes
1841770114300	Stellar Constructors, LLC	Jesse J Lang	San Antonio	stellarconstructors.ops@gmail.com	915-241-4772	Poured Concrete Foundation and Structure Contractors, Framing contractors, Roofing contractors, Other Foundation, Structure, and Building Exterior Contractors and Drywall and Insulation Contractors.	No	Yes

**Results for HUBs for 914-83: Tile and Marble Work**

Vendor ID	Company Name	Contact Person	City	Email	Phone	Business Description	CMBL Status	HUB Status
1472757643200	Stonemode Granite, LLC	Jose Quijada	DALLAS	jose@stonemodegranite.com	214-484-8820	Stonemode provides custom countertops in quartz, solid surface, granite, marble, and porcelain. We focus on servicing the Dallas Fort worth and general North Texas areas. We specialize in full fabrication and installation of custom countertops.	No	Yes
1752684064400	TABER ENTERPRISES, INC.	Elise Taber	KENNEDALE	Lt@taberent.com	817-572-5652	solid surfacing, countertops, chairrail, wall cladding, thresholds, signage	No	Yes
1851769932000	TERRELL CONSTRUCTION SERVICES LLC	Kalista Terrell	DENTON	kalista.tcs@gmail.com	972-948-4017	A For-profit construction company that specializes in the supply of materials and labor for the successful completion of construction jobsites.	No	Yes
1921814372500	TEXAS PATRIOT CONTRACTING LLC	Nicholas Lesko	ROUND ROCK	txpatcont@gmail.com	737-226-8825	General Construction, sitework, demolition, concrete, carpentry, drywall, painting, landscaping services	Yes	Yes
1862947360600	TFP Green Builders, LLC	Jose Padilla	Richardson	tfpbuilder@gmail.com	281-779-3504	Construction Services, demolition, remodeling, roof replacement, concrete, drywall, electrical, landscaping	Yes	Yes
1851197398600	THE COLONNA GROUP, LLC	Sterling Dodd	HOUSTON	sterling@thecolonnagroup.com	817-449-4609	Government Contracting	No	Yes
1742955228800	THE DLP GROUP, INC.	Arnold De La Paz	CORPUS CHRISTI	adelapaz@thedlpgroup.com	361-857-5050	A construction management company that uses specialized, project management techniques to oversee the planning, design and construction of a project, from its beginning to its end. We control the project time, cost and quality.	No	Yes
1203114535700	THE SABINAL GROUP, L.L.C.	Daniel Benavidez	San Antonio	danny@sabinal-group.com	210-226-3400	Construction	No	Yes
1743210863100	TMG CONTRACTING, LLC	Owner Tony Gutierrez	HUTTO	tmgcontracting.info@gmail.com	512-801-2595	General construction services, concrete, fencing, finish out, flooring, framing, drywall, painting and all types of roofing, welding, power washing, paving, demolition, re-model, build out, striping	No	Yes
1841956886200	TONY PUGA CONSTRUCTION LLC	Tony Puga	SAN ANTONIO	Office@tcp-tx.com	210-475-1902	Addition, alteration and renovation, residential building, general contractors, Painting and Wall Covering Contractors, Flooring Contractors and Door and window, prefabricated, installation.	No	Yes
1611624827500	TP&R CONSTRUCTION, LLC	Nephtali Lucero	DESOTO	info@tpr-construction.com	972-814-3697	DRYWALL,FRAMING, ACOUSTIC CEILING,PAINTING,FLOORING,TEXTURES, ROOFING, NEW CONSTRUCTION, DEMO	Yes	Yes
1760775331000	TRINI CONSTRUCTION BUILDER LLC	Reginald Worlds	AUSTIN	INFO@TRINICONSTRUCTIONBUILDER.COM	512-506-1310	Subcontracting & General Construction opportunities	No	Yes
1823775492600	UNIQUE REMODELING & CUSTOM HOMES LLC	Manager Member / Geri Scott	SINTON	geriscotthomes@gmail.com	361-331-0902	Building custom homes and remodeling construction of homes, kitchens, bathrooms. General contractor for residential construction. Disaster response re-construction.	No	Yes
1274809925100	VAQUERO COMMERCIAL, INC.	Director/Audon Aguillon	AUSTIN	audon@vaquerogrp.com	512-388-7400	Landscape & Irrigation development and management.	No	Yes



**Results for HUBs for 914-83: Tile and Marble Work**

Vendor ID	Company Name	Contact Person	City	Email	Phone	Business Description	CMBL Status	HUB Status
1760541820500	W. A. Robbins Construction Co., Inc.	Wendell A. Robbins III	Houston	wendell3@warobbinsconstruction.com	713-644-5823	Interior & Exterior Renovations, Concrete Construction, and Underground Utilities (cabling & fiber optics)	No	Yes
1832955308700	WALL CONCRETE COMPANY, LLC	Cody Wall	SNYDER	brittany@wallcotx.com	325-234-8991	Concrete, dirt work, metal building, fencing	Yes	Yes
1824951713900	WLA CONNECTIONS LLC	Aaron Watson	LEAGUE CITY	wlaconnectionsllc@gmail.com	281-806-0402	Construction Management (commercial and residential), roofing contractor, flooring contractor, drywall contractor, painting contractor and cabinetry	No	Yes
1752659366400	White Construction Company	Glinn H White	Kerville	glinn@whiteconstructioncompany.com	830-257-7477	Single-family house construction by general contractors, Multifamily building construction general contractors, Remodeling and renovating general contractors, residential, Commercial building construction general contractors	Yes	Yes
1454044771200	YUCCA CONTRACTING	Maggie Vaquera	EL PASO	israel@yuccaconstruction.com	915-525-7135	Painting, insulation, plumbing, electrical, demolitions, flooring, roofing, suspending ceilings, door/window frames all types,concrete slabs, sidewalks,footings asphalt excavation, field and shop welding, field and shop steel fabrication	Yes	Yes
1901177803200	ZOAT Construction/ Handyman Services	Zachery Stephens	Richmond	z.o.a.t.llc@gmail.com	832-428-5573	Trash Hauling, Painting, Flooring, Fence Installation, Pressure Washing, Door Installation, and Demolition	No	Yes
Date : 2024/06/10 12:42:21								
CMBL SUMMARY								
Search Found 245 Vendors ,245 are Hubs , Includes 0 Inactive Vendors								
Search Condition : SearchType=HUB's Only,Section1 Class Code=914,Section1 Item(s)=(83)								

**Results for HUBs for 934-37: Irrigation Systems Installation**

Vendor ID	Company Name	Contact Person	City	Email	Phone	Business Description	CMBL Status	HUB Status
1862551418900	210 Backflow, LLC	Lauren Stevens	Universal City	210Backflow@gmail.com	210-773-0178	Water system balancing and testing contractors.	No	Yes
1830850762500	ALPC, LLC	J. Americo Rovelo	HOUSTON	alpctx@comcast.net	713-896-0778	Commercial Landscape & irrigation construction, maintenance and services.	Yes	Yes
1844774954200	BREEZYDAY LLC	Ashley Bryant	TYLER	ashley@breezydayllc.com	214-927-8966	Purchase, supply, and transport all good and services to clients	Yes	Yes
1421604081700	CANOPY LANDSCAPES & MAINTENANCE	Michael Lo	HOUSTON	canopylawns@gmail.com	832-277-7244	We provide full service landscaping and landscaping maintenance to residential and commercial accounts.	No	Yes
1742911831200	Cantu Contracting, Inc.	Teresa Cantu	San Antonio	cantucon10@cs.com	210-627-2970	Landscaping services (except planning)	No	Yes
1824911211300	Colombican, LLC	Maria Alicia Cubero	Corpus Christi	gcservicescc@yahoo.com	361-533-0594		No	Yes
1992524063200	DDM CORPORATION LLC	Alma Alicia Salcido	El Paso	ddcorporation2024@outlook.com	915-248-7897	Building construction, including general contractor and operative builders.	Yes	Yes
1853587560500	F&V CONTRACTORS,LLC	Emmanuel Moreno	SPRING	info@fnvcontractors.com	832-340-3031	Complete residential and commercial irrigation services and landscape solutions	Yes	Yes
1465188739100	FEC CONSTRUCTION LLC	Erasmus Cantu	EAGLE PASS	erasmocantu6055@gmail.com	361-688-9773	FEC Construction LLC is a small family owned business which works with customers to provide service to construct residential and commercial projects as well as remodeling	No	Yes
1900736344300	J & L Electric, Inc.	Leo Guerrero	San Antonio	customerservice@jlturkey.com	210-432-8010	Electrical wiring contractors, Industrial controls (e.g., pushbutton, selector, and pilot switches) manufacturing, Electrical Apparatus and Equipment, Wiring Supplies, and Related Equipment Merchant Wholesalers, Other Services to Buildings and Dwellings	No	Yes
1813961172900	JNS LANDSCAPES INC.	Noe Mejia	HUTTO	nmejiairoc7@gmail.com	512-876-9621	Landscape, irrigation, construction landscape, sprinkler systems new and repairs	No	Yes
1472654280700	LONESTAR LANDSCAPE DFW, LLC	John Kevin Marshall John Kevin	FOREST HILL	info@lonestarlandscape.com	817-863-5609	Landscape and irrigation installation	No	Yes
1474799610700	Laibon Enterprise LLC	James Muniu	Liberty Hill	james.muiruri@yahoo.com	857-891-9998	TRAFFIC CONTROL DEVICE PLACEMENT AND REMOVAL SERVICE; REMOVAL SERVICES, TRAFFIC CONTROL DEVICES; TRAFFIC CONTROL SERVICES, ROAD CLOSURE WITH DETOUR; TRAFFIC CONTROL SERVICES; ROAD AND HIGHWAY EQUIPMENT (NOT OTHERWISE) RENTAL; RENTAL OF TRAFFIC CONTROL SI	No	Yes
1471998211900	Landscape Horticulture Services LLC	Jesse Cardoza	Dallas	jesse@lh-landscape.com	469-503-0086	Landscaping Services	No	Yes
1752912770000	Lawn Patrol Service, Inc.	Anthony Conley	FORT WORTH	tony@lawnpatrolservice.com	817-423-2273	Landscaping Services	No	Yes
1800122273800	MARQUEZ NURSERY	Salvador L Marquez	LAREDO	marqueznursery@yahoo.com	956-237-3016	Landscape maintenance, landscaping, irrigation, irrigation maintenance, sprinklers repair.	Yes	Yes
1742529736700	MCNAMARA CUSTOM SERVICES, INCORPORATED	Daniel Thompson	WACO	bids@acandplumbing.com	254-836-4304	MECHANICAL CONTRACTING	Yes	Yes
1852683963600	OA GLOBAL MARKETS, LLC	MILLICENT AKUFFO	Greenville	oaglobal.ma@gmail.com	469-870-7799		No	Yes
1830825384000	PRO LANDSCAPE SOLUTIONS LLC	FERNANDO KELLER	SAN ANTONIO	prolandscapesolutions@yahoo.com	210-971-7771	Landscaping Services.	Yes	Yes

**Results for HUBs for 934-37: Irrigation Systems Installation**

Vendor ID	Company Name	Contact Person	City	Email	Phone	Business Description	CMBL Status	HUB Status
1751324749800	RYKIN PUMP CO INC	Amy Dennis	ODESSA	sales@rykinpump.com	432-580-0101	Electrical Contractors Irrigation Service Station Equipment Installation of Fueling Systems	Yes	Yes
1742114056100	SAL ESPARZA, INC.	Pres./Natalie E. Ramirez	HOUSTON	nramirez.sei@att.net	281-444-2983	Commercial and industrial landscape, irrigation installation, and ground maintenance. Landscape and irrigation design.	No	Yes
1900999880800	SOUTH CENTRAL SUPPLY LLC	Hope Craft	PFLUGERVILLE	sales@supplytexas.com	512-367-0311	Industrial supplies, pumps, motors, plumbing supplies, prison supplies, factory supplies, appliances, wastewater pump repair, and miscellaneous items.	Yes	Yes
1813062634600	SUNRISE LANDSCAPE, LLC		Amarillo	caelebsherrod@yahoo.com	806-358-3417		No	Yes
1464570529500	Smart Outdoor Services Inc	Amanda Griffin	Garland	smart.outdoor.services@gmail.com	469-298-0837	Outdoor Water Management including sprinkler renovation, system evaluations, ongoing inspection services, punchlist inspection for new construction, and ongoing water management.	No	Yes
1823937867400	TEXSPORT TURF PROFESSIONALS, LLC	Cassandra Hughes	HOUSTON	texsportturf@gmail.com	713-817-4952	Texsport Turf Professionals specializes in the maintenance and care of athletic fields, parks, and recreational facilities.	No	Yes
1823320895000	TURNAROUND LANDSCAPE AND CONSTRUCTION, L	De Andre Little	KILLEEN	contact@turnaroundlandc.com	254-368-3154	Landscape and Irrigation	No	Yes
1320778993700	Texas Lawn Investments, LLC	Garrett Vick	Grand Prairie	garrett.vick@uslawns.net	817-491-3200		No	Yes
1471888673300	Tight Line Construction, LLC		Lufkin	tightlineconstruction@outlook.com	281-659-6759		No	Yes
Date : 2024/06/10 12:42:37								
CMBL SUMMARY								
Search Found 28 Vendors ,28 are Hubs , Includes 0 Inactive Vendors								
Search Condition : SearchType=HUB's Only,Section1 Class Code=934,Section1 Item(s)=(37)								