

NOTE:
 1. CONSTRUCTION ACCESS WILL BE OBTAINED VIA EXISTING TEMPLE-INLAND ROADS. CONTRACTOR TO MAINTAIN ROADS DURING CONSTRUCTION AND RESTORE ROADS TO ORIGINAL CONDITION AT THE COMPLETION OF THE PROJECT.

REVISIONS		
NO.	DATE	REMARKS

SEAL:



 12-18-07
 Lincoln D. Cochran

HDR | FISHPRO
 5201 South Sixth Street Road Springfield, IL 62703-5143
 (217) 585-8333

TPWD
TEXAS PARKS AND WILDLIFE DEPARTMENT
 4200 Smith School Road, Austin, Texas 78744

DRAWING TITLE:
GENERAL AERIAL PHOTO W/ PROPOSED SITE OVERLAY
 PROJECT:
EAST TEXAS FISH HATCHERY

FP # 42128
 12/18/07
 SHEET:
G1.5
 OF SHEETS

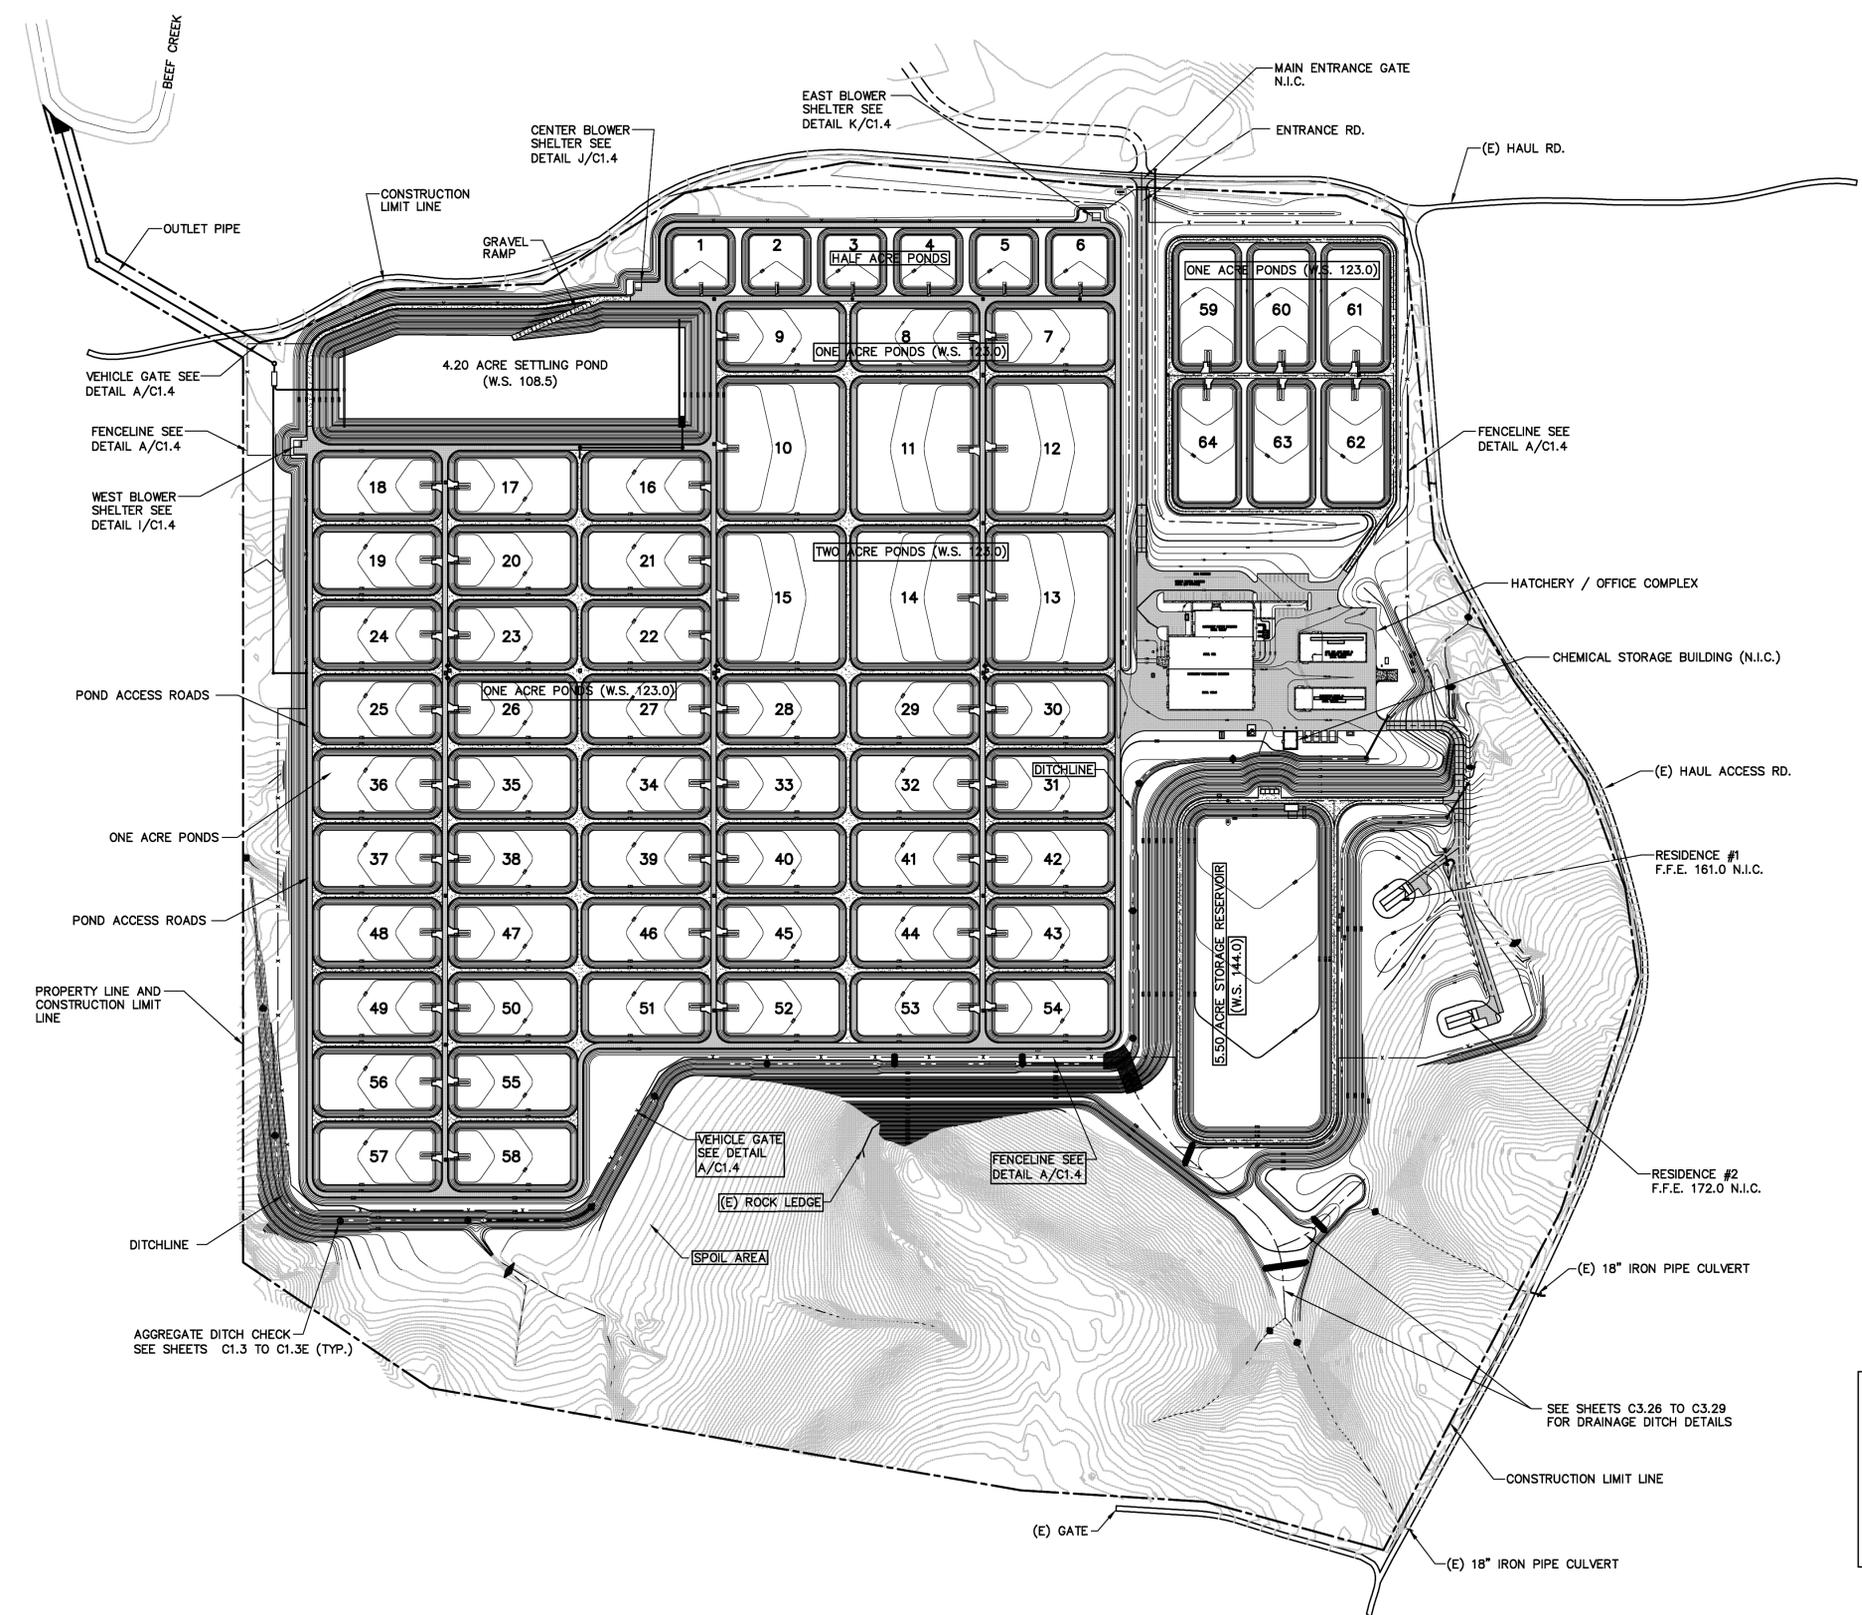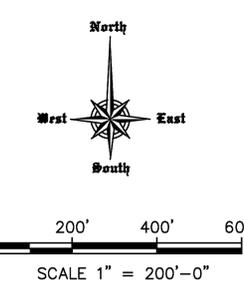

- NOTES:**
1. PONDS WILL BE RENUMBERED AFTER BIDS ARE TAKEN AND THE TOTAL NUMBER OF PONDS IN PROJECT ARE KNOWN
 2. CONTRACTOR MAY SPOIL EXCESS MATERIAL SOUTH OF THE NEW DRAINAGE DITCH ON AREA THAT HAS BEEN CLEARED.
 3. THIS AREA MAY NOT BE OF SUFFICIENT SIZE TO ACCOMMODATE ALL OF THE SURPLUS MATERIAL. EXCESS MATERIAL SHALL BE HAULED OFF SITE AND DISPOSED OF BY CONTRACTOR.
 4. THE CONTRACTOR SHALL BE RESPONSIBLE FOR GRADING THE SPOIL MATERIAL AFTER IT IS PLACED IN THIS LOCATION TO MAINTAIN DRAINAGE AND SHALL BE RESPONSIBLE FOR SEEDING AN EROSION CONTROL TO INSURE THE MATERIAL DOES NOT ERODE.

KETTLE SCHEDULE:

PONDS	KETTLE SIZE
1 THROUGH 6	1/2-ACRE HARVEST KETTLE
7 THROUGH 15	31-FOOT HARVEST KETTLE
16 THROUGH 27	23-FOOT HARVEST KETTLE
28 THROUGH 30	31-FOOT HARVEST KETTLE
31 THROUGH 64	23-FOOT HARVEST KETTLE

REVISIONS		
NO.	DATE	REMARKS



HDR | FISHPRO

5201 South Sixth Street Road Springfield, IL 62703-5143
(217) 585-8333

TPWD

TEXAS PARKS AND WILDLIFE DEPARTMENT
4200 Smith School Road, Austin, Texas 78744

DRAWING TITLE: PRODUCTION PONDS - GENERAL SITE PLAN	FP # 42128 12/18/07
PROJECT: EAST TEXAS FISH HATCHERY	SHEET: C3.1
	OF SHEETS